




Copyright Reserved

The Contractor shall verify and be responsible for all dimensions. DO NOT scale the drawing - any errors or omissions shall be reported to Stantec without delay.
The Copyrights to all designs and drawings are the property of Stantec. Reproduction or use for any purpose other than that authorized by Stantec is forbidden.

Legend

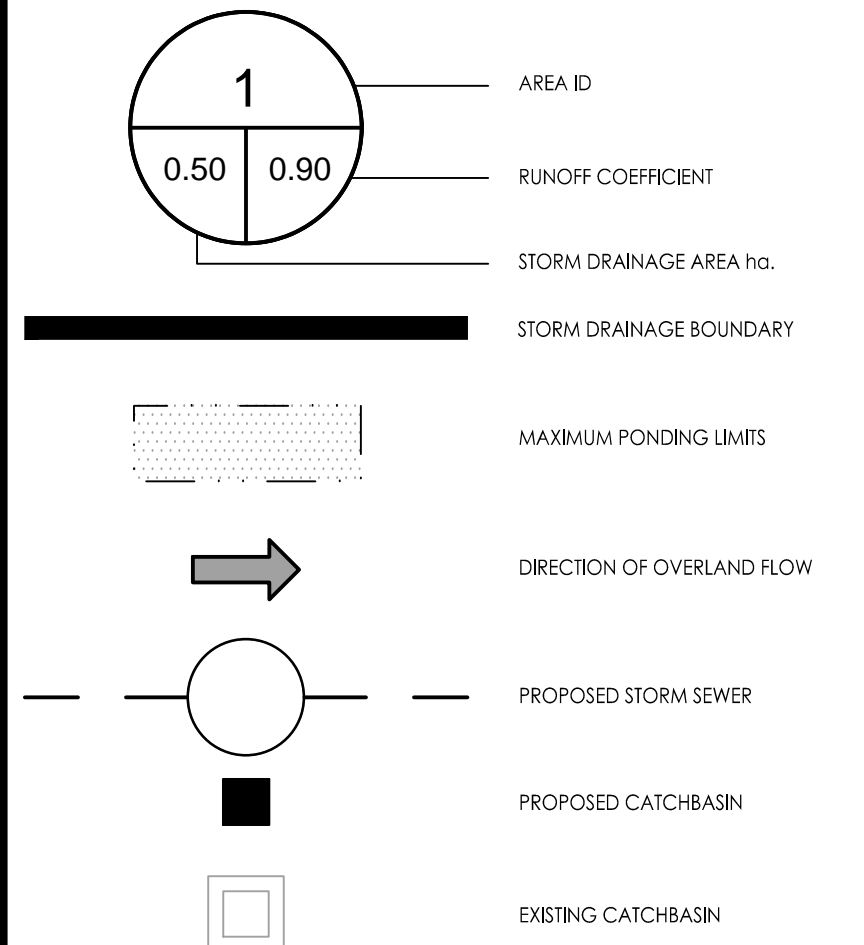

Notes

1	ISSUED FOR SITE PLAN APPROVAL	WJ	KK	18.05.07
Revision		By	Appd.	YY.MM.DD

File Name:	160401351-DB	_JP	KK	WJ	18.03.06
		Dwn.	Chkd.	Dsgn.	YY.MM.DD


Permit-Seal

Client/Project
TC UNITED GROUP
800 INDUSTRIAL AVENUE
 APARTMENT BUILDING
 105-109 HENDERSON AVENUE
 OTTAWA, ONTARIO

Title

STORM DRAINAGE PLAN

Project No.	Scale	0 1 3 5m
160401351	1:100	
Drawing No.	Sheet	Revision
SD-1	5 of 5	1

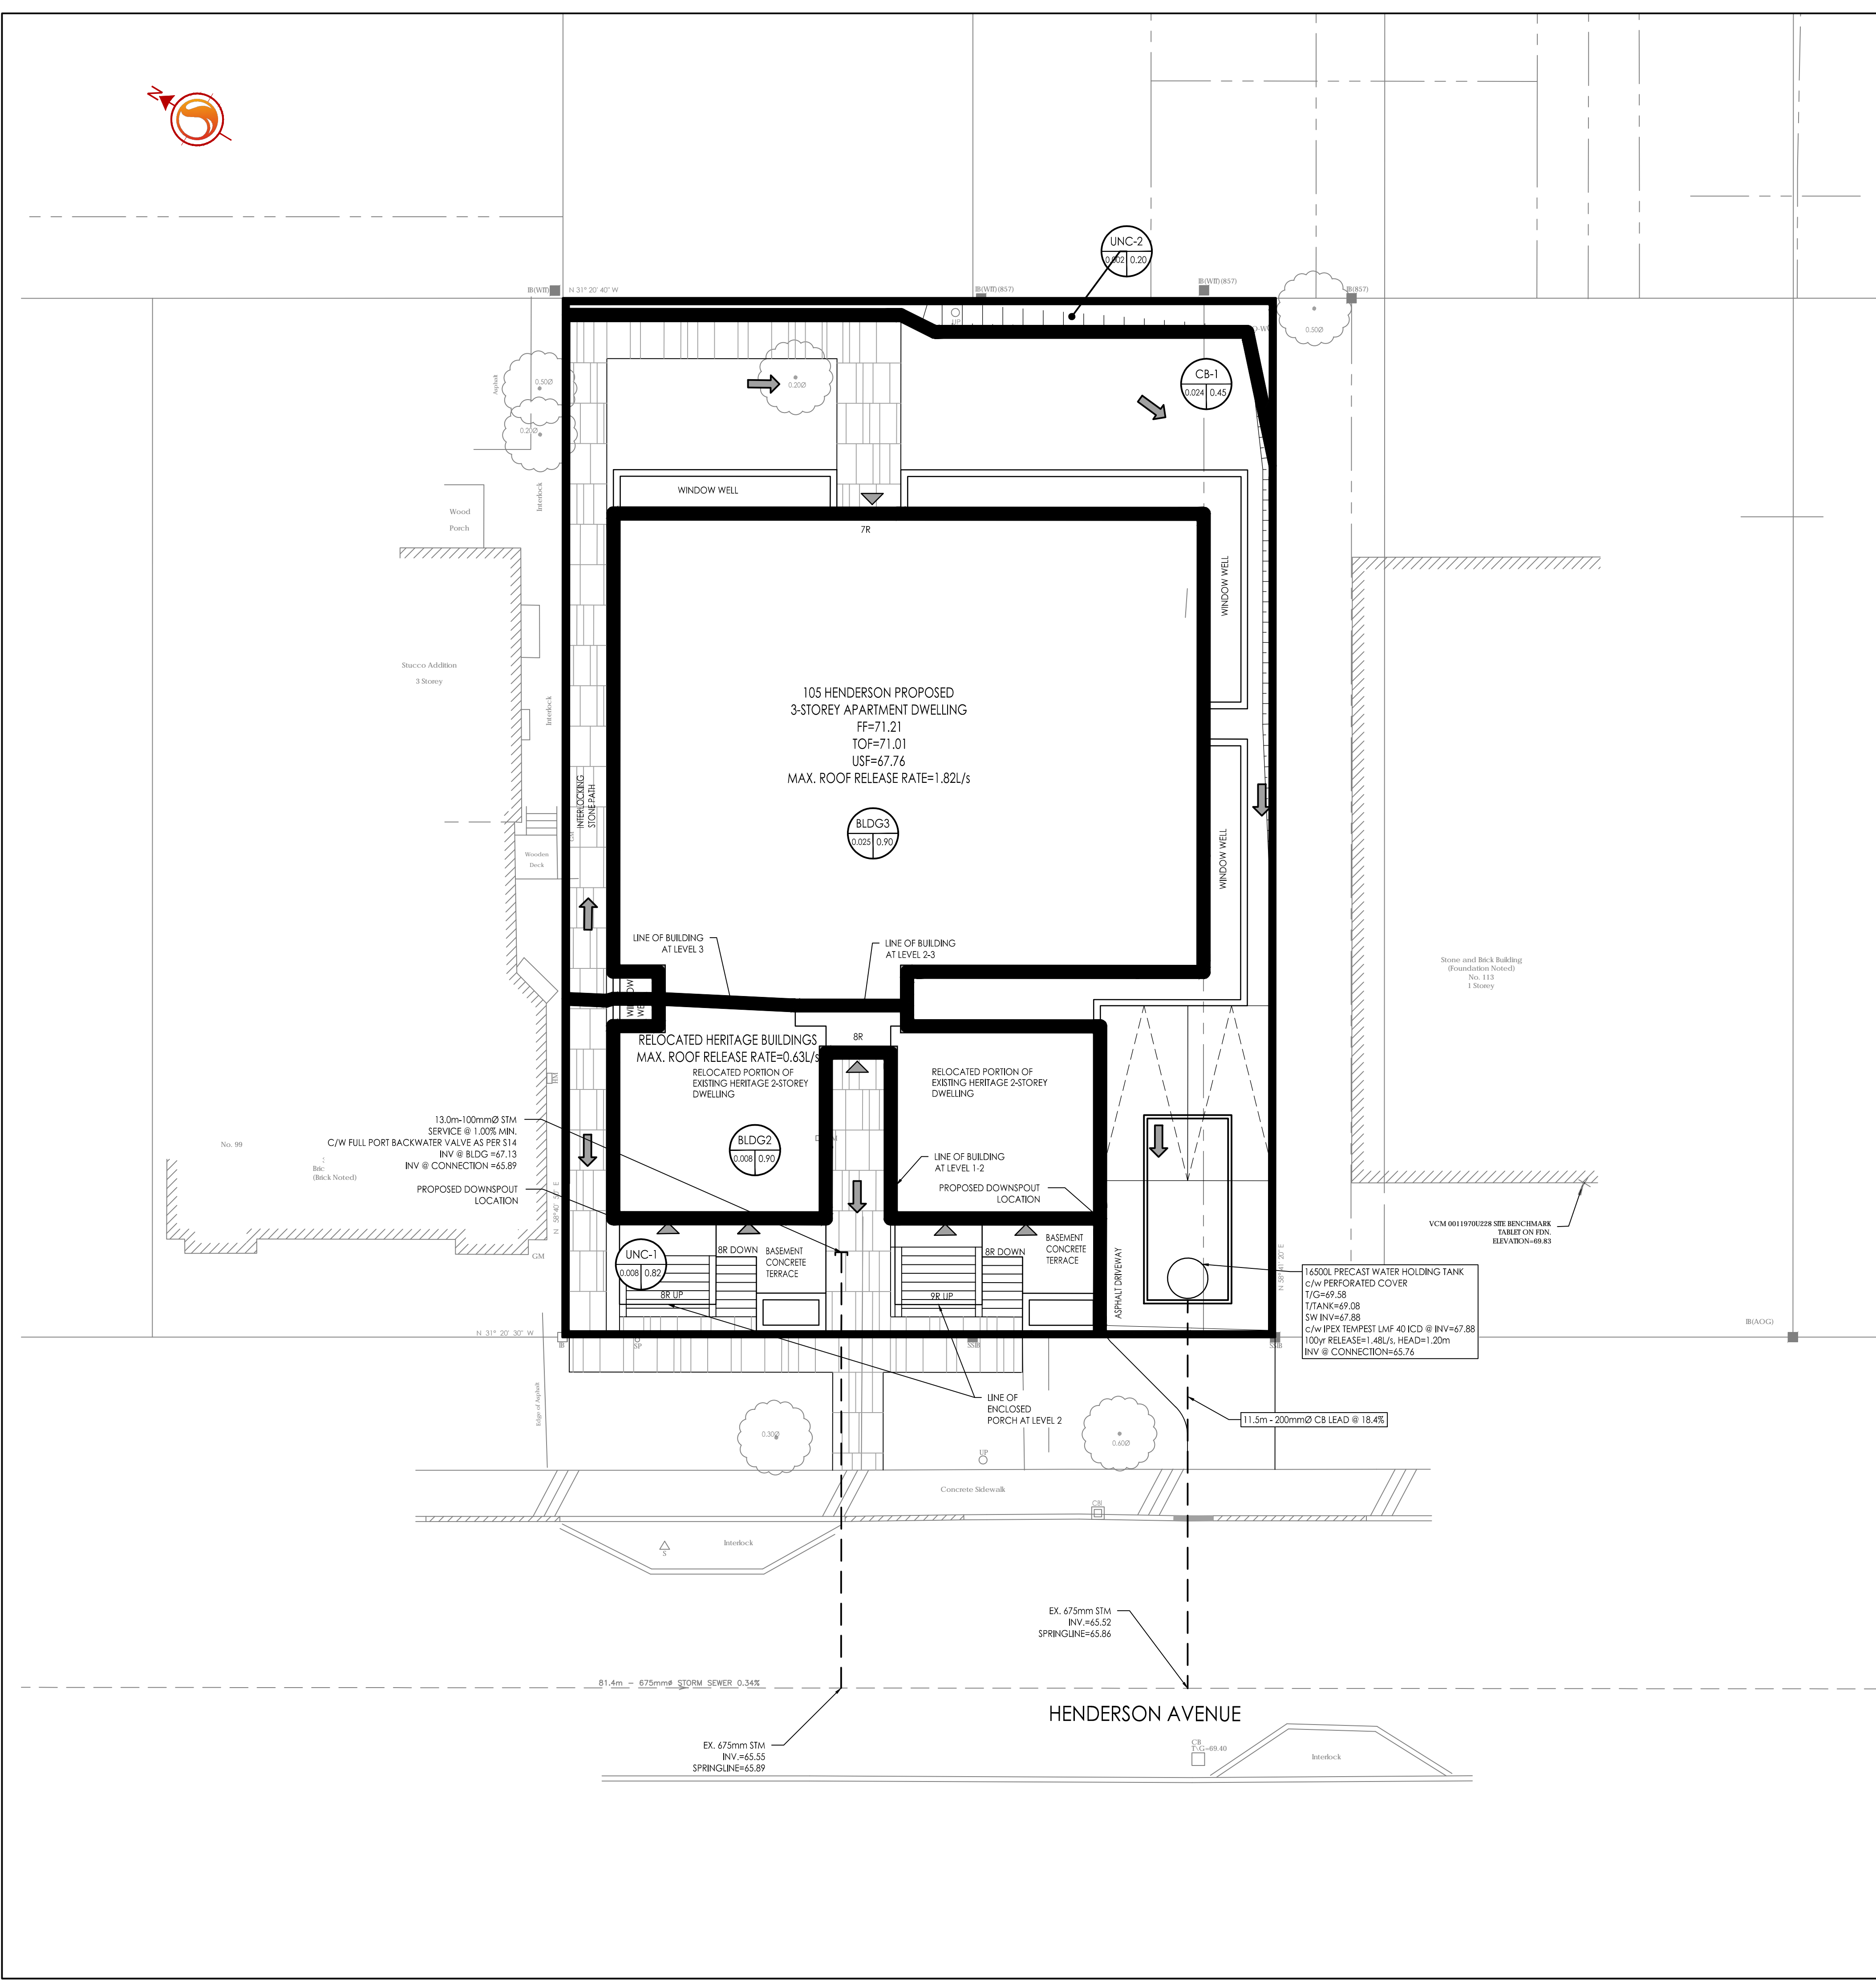

W:\active\160401351\105-109 Henderson\design\drawing\160401351-DB.dwg
2018/05/07 2:46 PM by J. Johnson - Women