

MAR.21(D.S.T)



8:00 am



10:00 am



12:00 pm



2:00 pm



4:00 pm

JUN.21(D.S.T)



8:00 am



10:00 am



12:00 pm



2:00 pm



4:00 pm

SEP.21(D.S.T)




8:00 am



10:00 am



12:00 pm

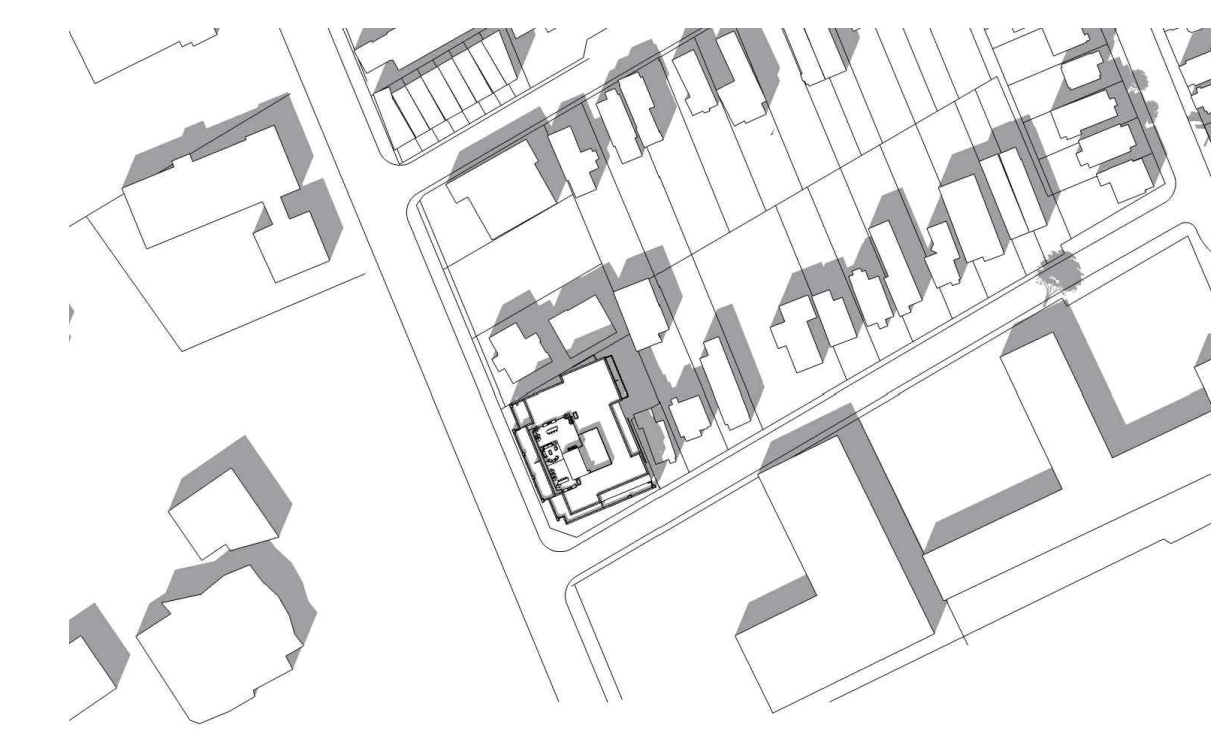

2:00 pm



4:00 pm

DEC.21



8:00 am



10:00 am



12:00 pm



2:00 pm



4:00 pm

IT IS THE RESPONSIBILITY OF THE APPROPRIATE CONTRACTOR TO CHECK AND VERIFY ALL DIMENSIONS ON SITE AND TO REPORT ALL ERRORS AND/OR OMISSIONS TO THE ARCHITECT.  
ALL CONTRACTORS MUST COMPLY WITH ALL PERTINENT CODES AND BY-LAWS.  
THIS DRAWING MAY NOT BE USED FOR CONSTRUCTION UNTIL SIGNED BY THE ARCHITECT.  
DO NOT SCALE DRAWINGS.  
COPYRIGHT RESERVED.

- NOTATION SYMBOLS:**
- (N) INDICATES DRAWING NOTES, LISTED ON EACH SHEET.
  - (A) INDICATES ASSEMBLY TYPE; REFER TO TYPICAL ASSEMBLIES SCHEDULE.
  - (W) INDICATES WINDOW TYPE; REFER TO WINDOW ELEVATIONS AND DETAILS ON A100 SERIES.
  - (D) INDICATES DOOR TYPE; REFER TO DOOR SCHEDULE AND DETAILS ON A100 SERIES.
  - (#) DETAIL NUMBER
  - (#) TITLE
  - (#) SCALE
  - (#) DETAIL REFERENCE PAGE
  - (#) DETAIL CROSS REFERENCE PAGE

- GENERAL NOTES:**
- (A) REFER TO TYPICAL ASSEMBLIES SHEET FOR WALL, PARTITION, ROOF CEILING & FLOOR TYPES.
  - (B) FOR DOOR TYPES AND HARDWARE REQUIREMENTS REFER TO DOOR SCHEDULE ON A100 SERIES.
  - (C) ALL INTERIOR DIMENSIONS ARE TAKEN FROM THE FACE OF WALL FINISH.
  - (D) ALL EXTERIOR DIMENSIONS ARE TAKEN FROM THE FACE OF CLADDING.
  - (E) ALL EXTERIOR WALLS ARE TO BE TYPE 'W1' UNLESS NOTED OTHERWISE.
  - (F) ALL INTERIOR PARTITIONS ARE TO BE TYPE 'P1' UNLESS NOTED OTHERWISE.
  - (G) ALL REINFORCED CONCRETE SUSPENDED SLABS, COLUMNS & BEAMS HAVE A MIN. FRR OF 2 HRS (AS DETERMINED BY CBC S8-2) UNLESS OTHERWISE STATED.

No.	DESCRIPTION	DATE
1	ISSUED FOR SITE PLAN CONTROL REVISION	Sept. 24, 18

ARCHITECT ASSOCIATION OF ARCHITECTS  
 4375  
 SEAL DATE: STAMP DATE

NORTH ARROW: ↑

CLIENT:  
**THE PROPERTIES GROUP**  
 The Properties Group Management Ltd.  
 236 Metcalfe Street, Ottawa, Ontario K2P 1R3

ARCHITECT:  
**rla/architecture**  
 56 Beech Street, Ottawa, Ontario K1S 3J6  
 1.613.724.9932 1.613.724.1209 www.rodericklahay.ca

PROJECT TITLE:  
**129 MAIN STREET**

OTTAWA ONTARIO

SHEET TITLE:  
**SUNSHADE STUDY**

DRAWN: RV	CHECKED: RLA
SCALE: NTS	SHEET No. <b>A105</b>
PROJECT No. <b>0622</b>	