


NOTE: THIS DRAWING IS THE PROPERTY OF THE ARCHITECT AND MAY NOT BE REPRODUCED OR USED WITHOUT THE EXPRESSED CONSENT OF THE ARCHITECT. THE CONTRACTOR SHALL CHECK AND VERIFY ALL DIMENSIONS AND REPORT ANY OMISSIONS OR DISCREPANCIES TO THE ARCHITECT BEFORE PROCEEDING WITH THE WORK.


DO NOT SCALE THE DRAWINGS

RELEASE / REVISION RECORD

No.	Description	Date
2	FOR INFORMATION	2020-05-12
3	FOR PERMIT	2020-05-14
4	ISSUED TO ELECTRICAL CONSULTANT	2020-07-02
5	ISSUED FOR PERMIT RESPONSE	2020-07-13
6	ISSUED FOR COORDINATION	2020-08-11
7	ISSUED FOR COORDINATION	2020-08-17
8	ISSUED FOR ZONING PRE-CONSULT	20-08-19
9	ISSUED TO LANDSCAPE	20-08-31
10	ISSUED FOR COORDINATION	20-09-01
11	REVISION TO PERMIT	20-09-29
12	ISSUED FOR SPC & ZA	20-10-01

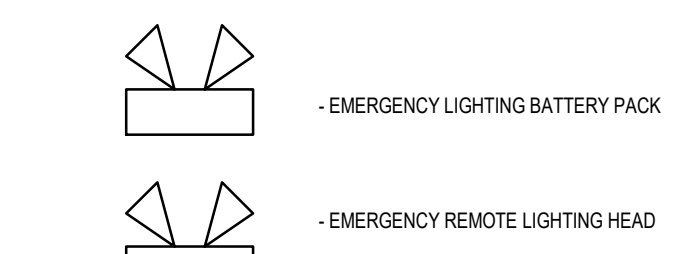

EMERGENCY LIGHTING LEGEND
1 : 25

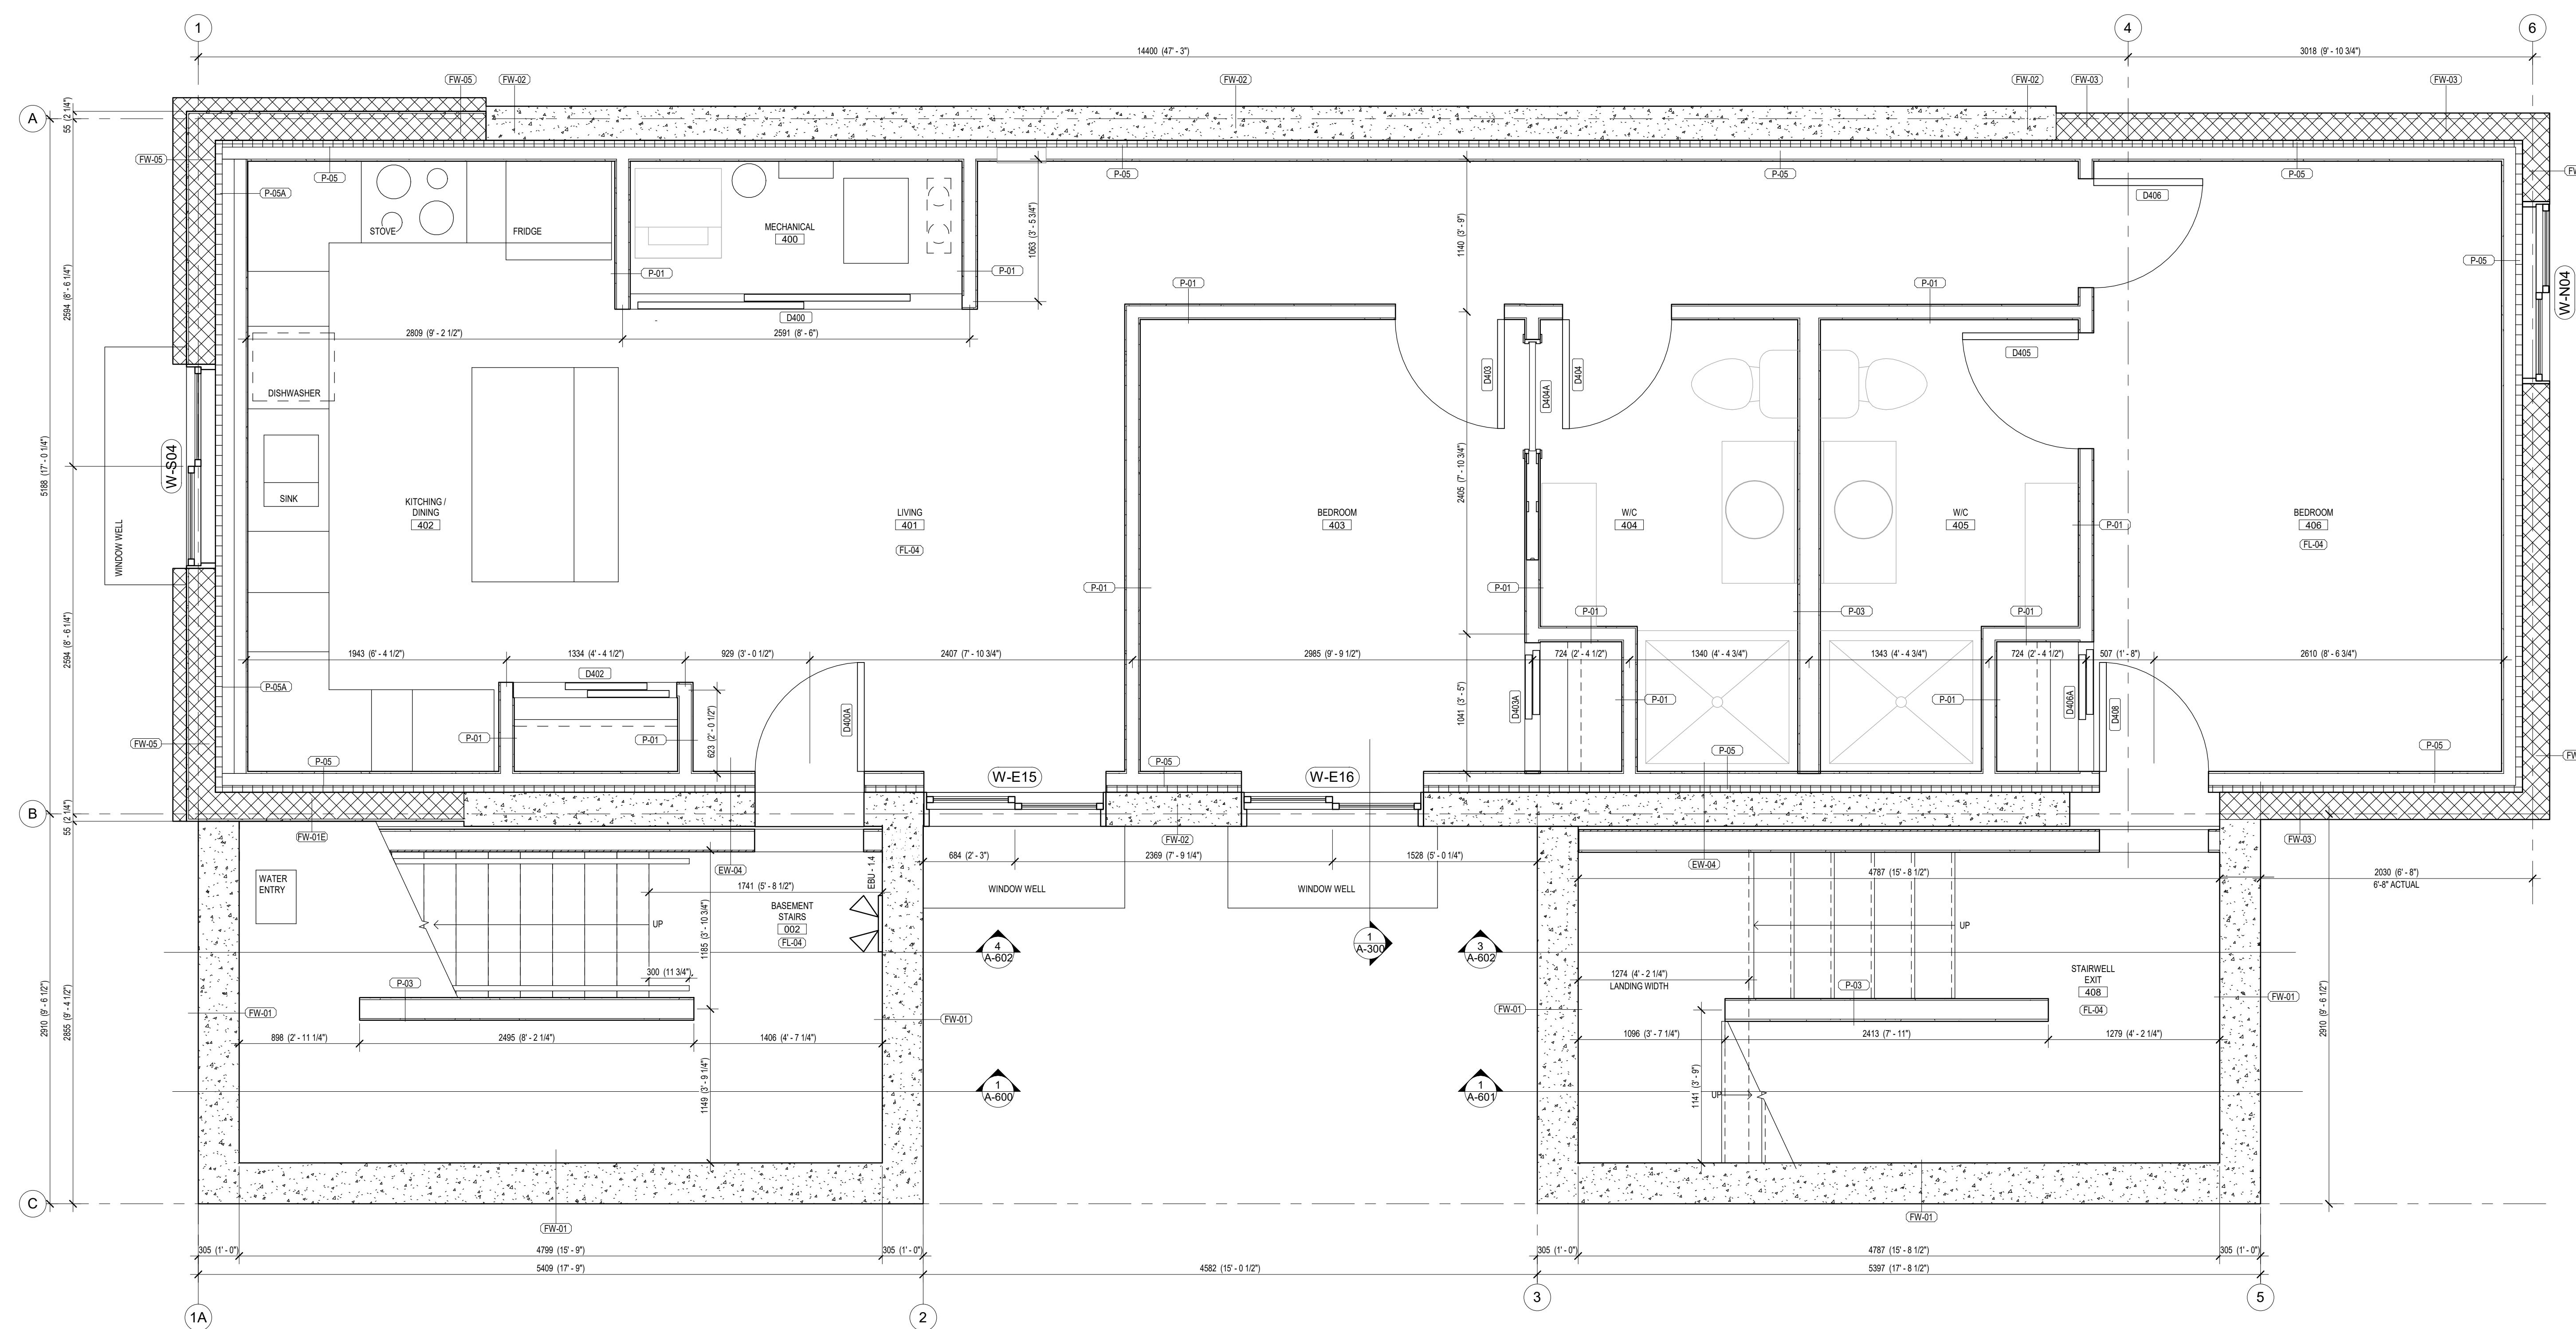

PROJECT NORTH

MAY NOT BE USED FOR CONSTRUCTION UNTIL SIGNED BY THE ARCHITECT

chmielarchitects
200 - 109 Bank Street
Ottawa, ON K1P 5N5
t (613) 234-3585
f (613) 234-6224

133 CATHERINE
133 Catherine St., Ottawa, ON K2P 1C3

PROJECT NO. 19-1848
DRAWN IG/MD
SCALE 1 : 25
CHECKED RK/RAC

DRAWING TITLE
BASEMENT FLOOR PLAN

DRAWING NO.

1 BASEMENT
1 : 25


A-100

NOTE: THIS DRAWING IS THE PROPERTY OF THE ARCHITECT AND MAY NOT BE REPRODUCED OR USED WITHOUT THE EXPRESSED CONSENT OF THE ARCHITECT. THE CONTRACTOR SHALL CHECK AND VERIFY ALL DIMENSIONS AND REPORT ANY OMISSIONS OR DISCREPANCIES TO THE ARCHITECT BEFORE PROCEEDING WITH THE WORK.

DO NOT SCALE THE DRAWINGS


RELEASE / REVISION RECORD

No.	Description	Date
3	FOR PERMIT	2020-05-14
4	ISSUED TO INTERCOM CONSULTANT	2020-06-24
5	ISSUED TO ELECTRICAL CONSULTANT	2020-07-02
6	ISSUED FOR PERMIT RESPONSE	2020-07-13
7	ISSUED FOR COORDINATION	2020-08-11
8	ISSUED FOR COORDINATION	2020-08-17
9	ISSUED FOR ZONING PRE-CONSULT	20-08-19
10	ISSUED TO LANDSCAPE	20-08-31
11	ISSUED FOR COORDINATION	20-09-01
12	REVISION TO PERMIT	20-09-29
13	ISSUED FOR SFC & ZA	20-10-01

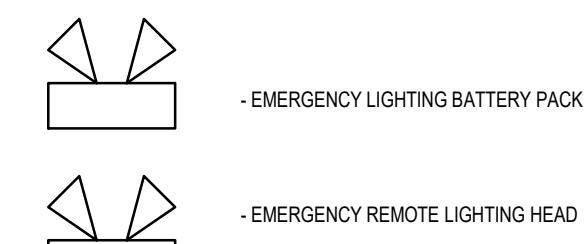

EMERGENCY LIGHTING LEGEND

1 : 25

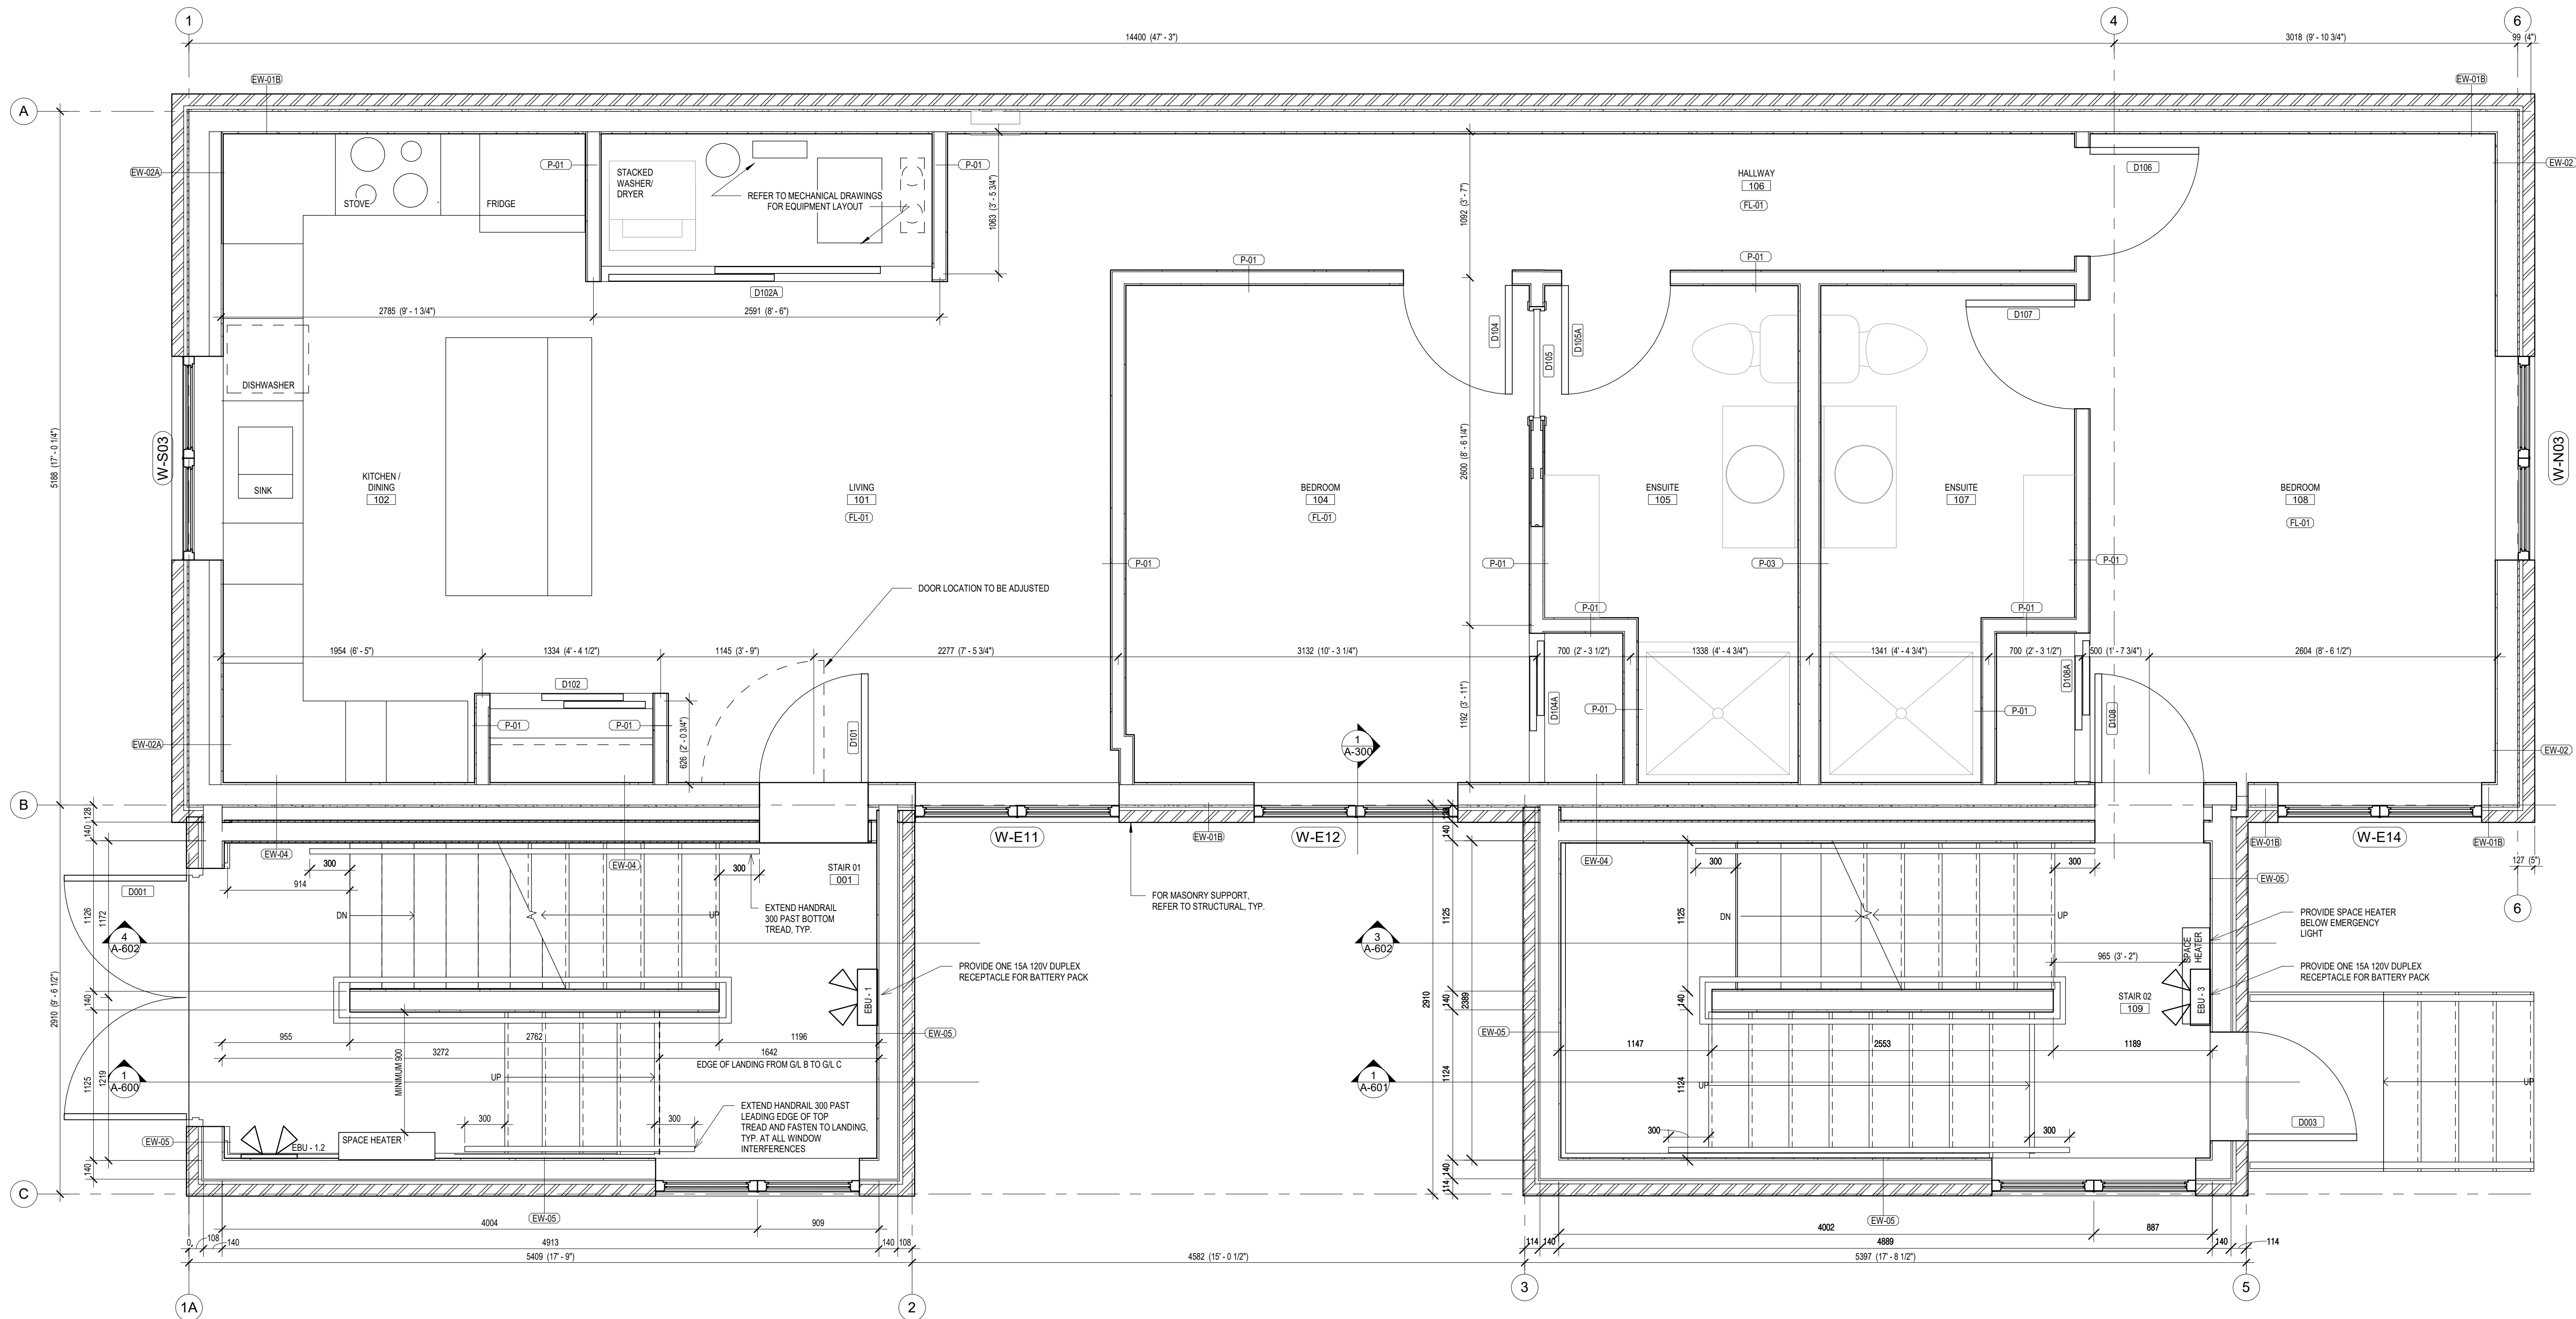

PROJECT NORTH

MAY NOT BE USED FOR CONSTRUCTION UNTIL SIGNED BY THE ARCHITECT

chmielarchitects
 200 - 109 Bank Street
 Ottawa, ON K1P 5N5
 t (613) 234-3585
 f (613) 234-6224

133 CATHERINE

133 Catherine St., Ottawa, ON K2P 1C3

PROJECT NO. 19-1848 DRAWN IG/MD
 SCALE 1 : 25 CHECKED RK/RAC

DRAWING TITLE

GROUND FLOOR PLAN

DRAWING NO.

1 LEVEL 1
 1 : 25


A-101

NOTE: THIS DRAWING IS THE PROPERTY OF THE ARCHITECT AND MAY NOT BE REPRODUCED OR USED WITHOUT THE EXPRESSED CONSENT OF THE ARCHITECT. THE CONTRACTOR SHALL CHECK AND VERIFY ALL DIMENSIONS AND REPORT ANY OMISSIONS OR DISCREPANCIES TO THE ARCHITECT BEFORE PROCEEDING WITH THE WORK.

DO NOT SCALE THE DRAWINGS


RELEASE / REVISION RECORD

No.	Description	Date
2	FOR INFORMATION	2020-05-12
3	FOR PERMIT	2020-05-14
4	ISSUED TO ELECTRICAL CONSULTANT	2020-07-02
5	ISSUED FOR PERMIT RESPONSE	2020-07-13
6	ISSUED FOR COORDINATION	2020-08-11
7	ISSUED FOR COORDINATION	2020-08-17
8	ISSUED FOR ZONING PRE-CONSULT	20-08-19
9	ISSUED TO LANDSCAPE	20-08-31
10	ISSUED FOR COORDINATION	20-09-01
11	REVISION TO PERMIT	20-09-29
12	ISSUED FOR SFC & ZA	20-10-01

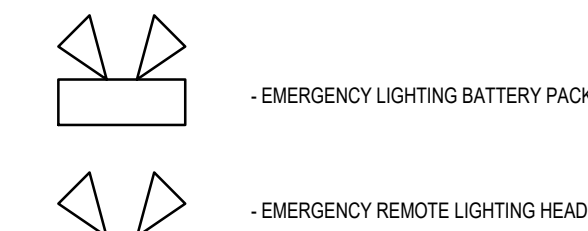

EMERGENCY LIGHTING LEGEND

1 : 25

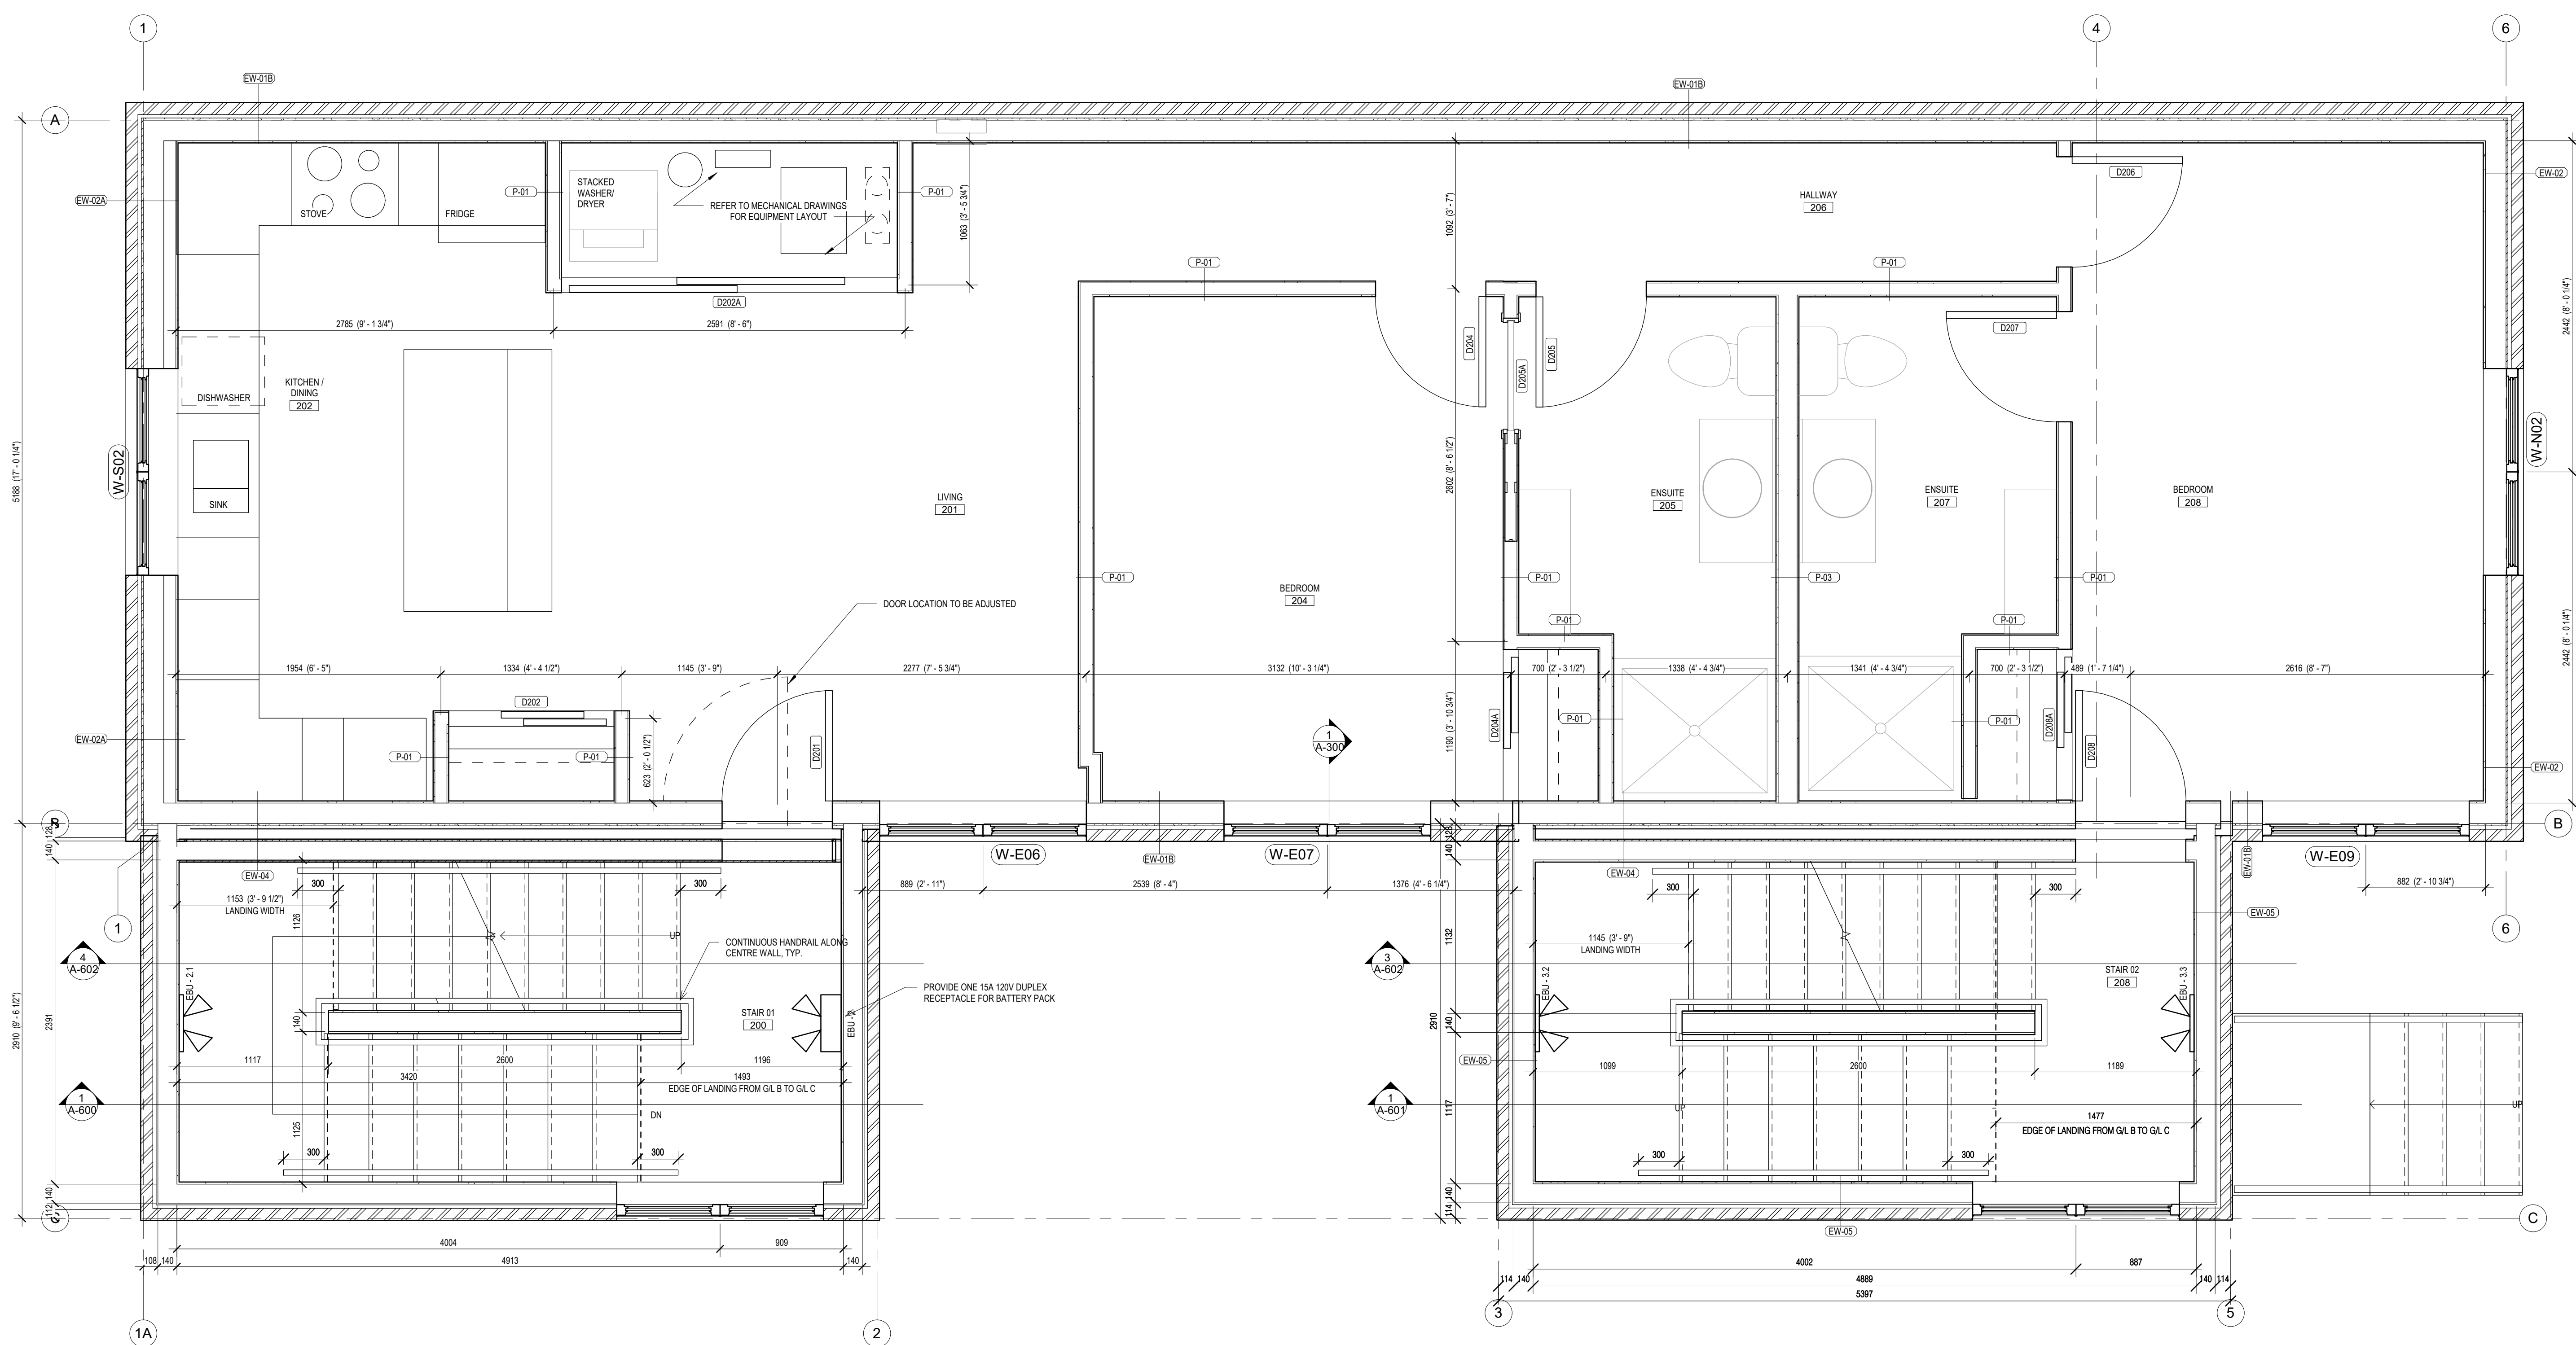

PROJECT NORTH

MAY NOT BE USED FOR CONSTRUCTION UNLESS SIGNED BY THE ARCHITECT

chmielarchitects
 200 - 109 Bank Street
 Ottawa, ON K1P 5N5
 t (613) 234-3585
 f (613) 234-6224

133 CATHERINE
 133 Catherine St., Ottawa, ON K2P 1C3

PROJECT NO. 19-1848 DRAWN IG/MD
 SCALE 1 : 25 CHECKED RK/RAC
 DRAWING TITLE SECOND FLOOR PLAN

DRAWING NO.

1 LEVEL 2
 1 : 25


A-102

NOTE: THIS DRAWING IS THE PROPERTY OF THE ARCHITECT AND MAY NOT BE REPRODUCED OR USED WITHOUT THE EXPRESSED CONSENT OF THE ARCHITECT. THE CONTRACTOR SHALL CHECK AND VERIFY ALL DIMENSIONS AND REPORT ANY OMISSIONS OR DISCREPANCIES TO THE ARCHITECT BEFORE PROCEEDING WITH THE WORK.


DO NOT SCALE THE DRAWINGS

RELEASE / REVISION RECORD

No.	Description	Date
2	FOR INFORMATION	2020-05-12
3	FOR PERMIT	2020-05-14
4	ISSUED TO ELECTRICAL CONSULTANT	2020-07-02
5	ISSUED FOR PERMIT RESPONSE	2020-07-13
6	ISSUED FOR COORDINATION	2020-08-11
7	ISSUED FOR COORDINATION	2020-08-17
8	ISSUED FOR ZONING PRE-CONSULT	20-08-19
9	ISSUED TO LANDSCAPE	20-08-31
10	ISSUED FOR COORDINATION	20-09-01
11	REVISION TO PERMIT	20-09-29
12	ISSUED FOR SPC & ZA	20-10-01

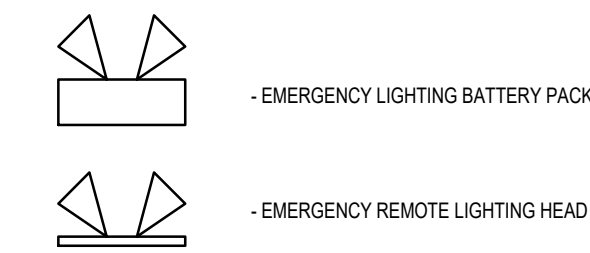

EMERGENCY LIGHTING LEGEND
1 : 25

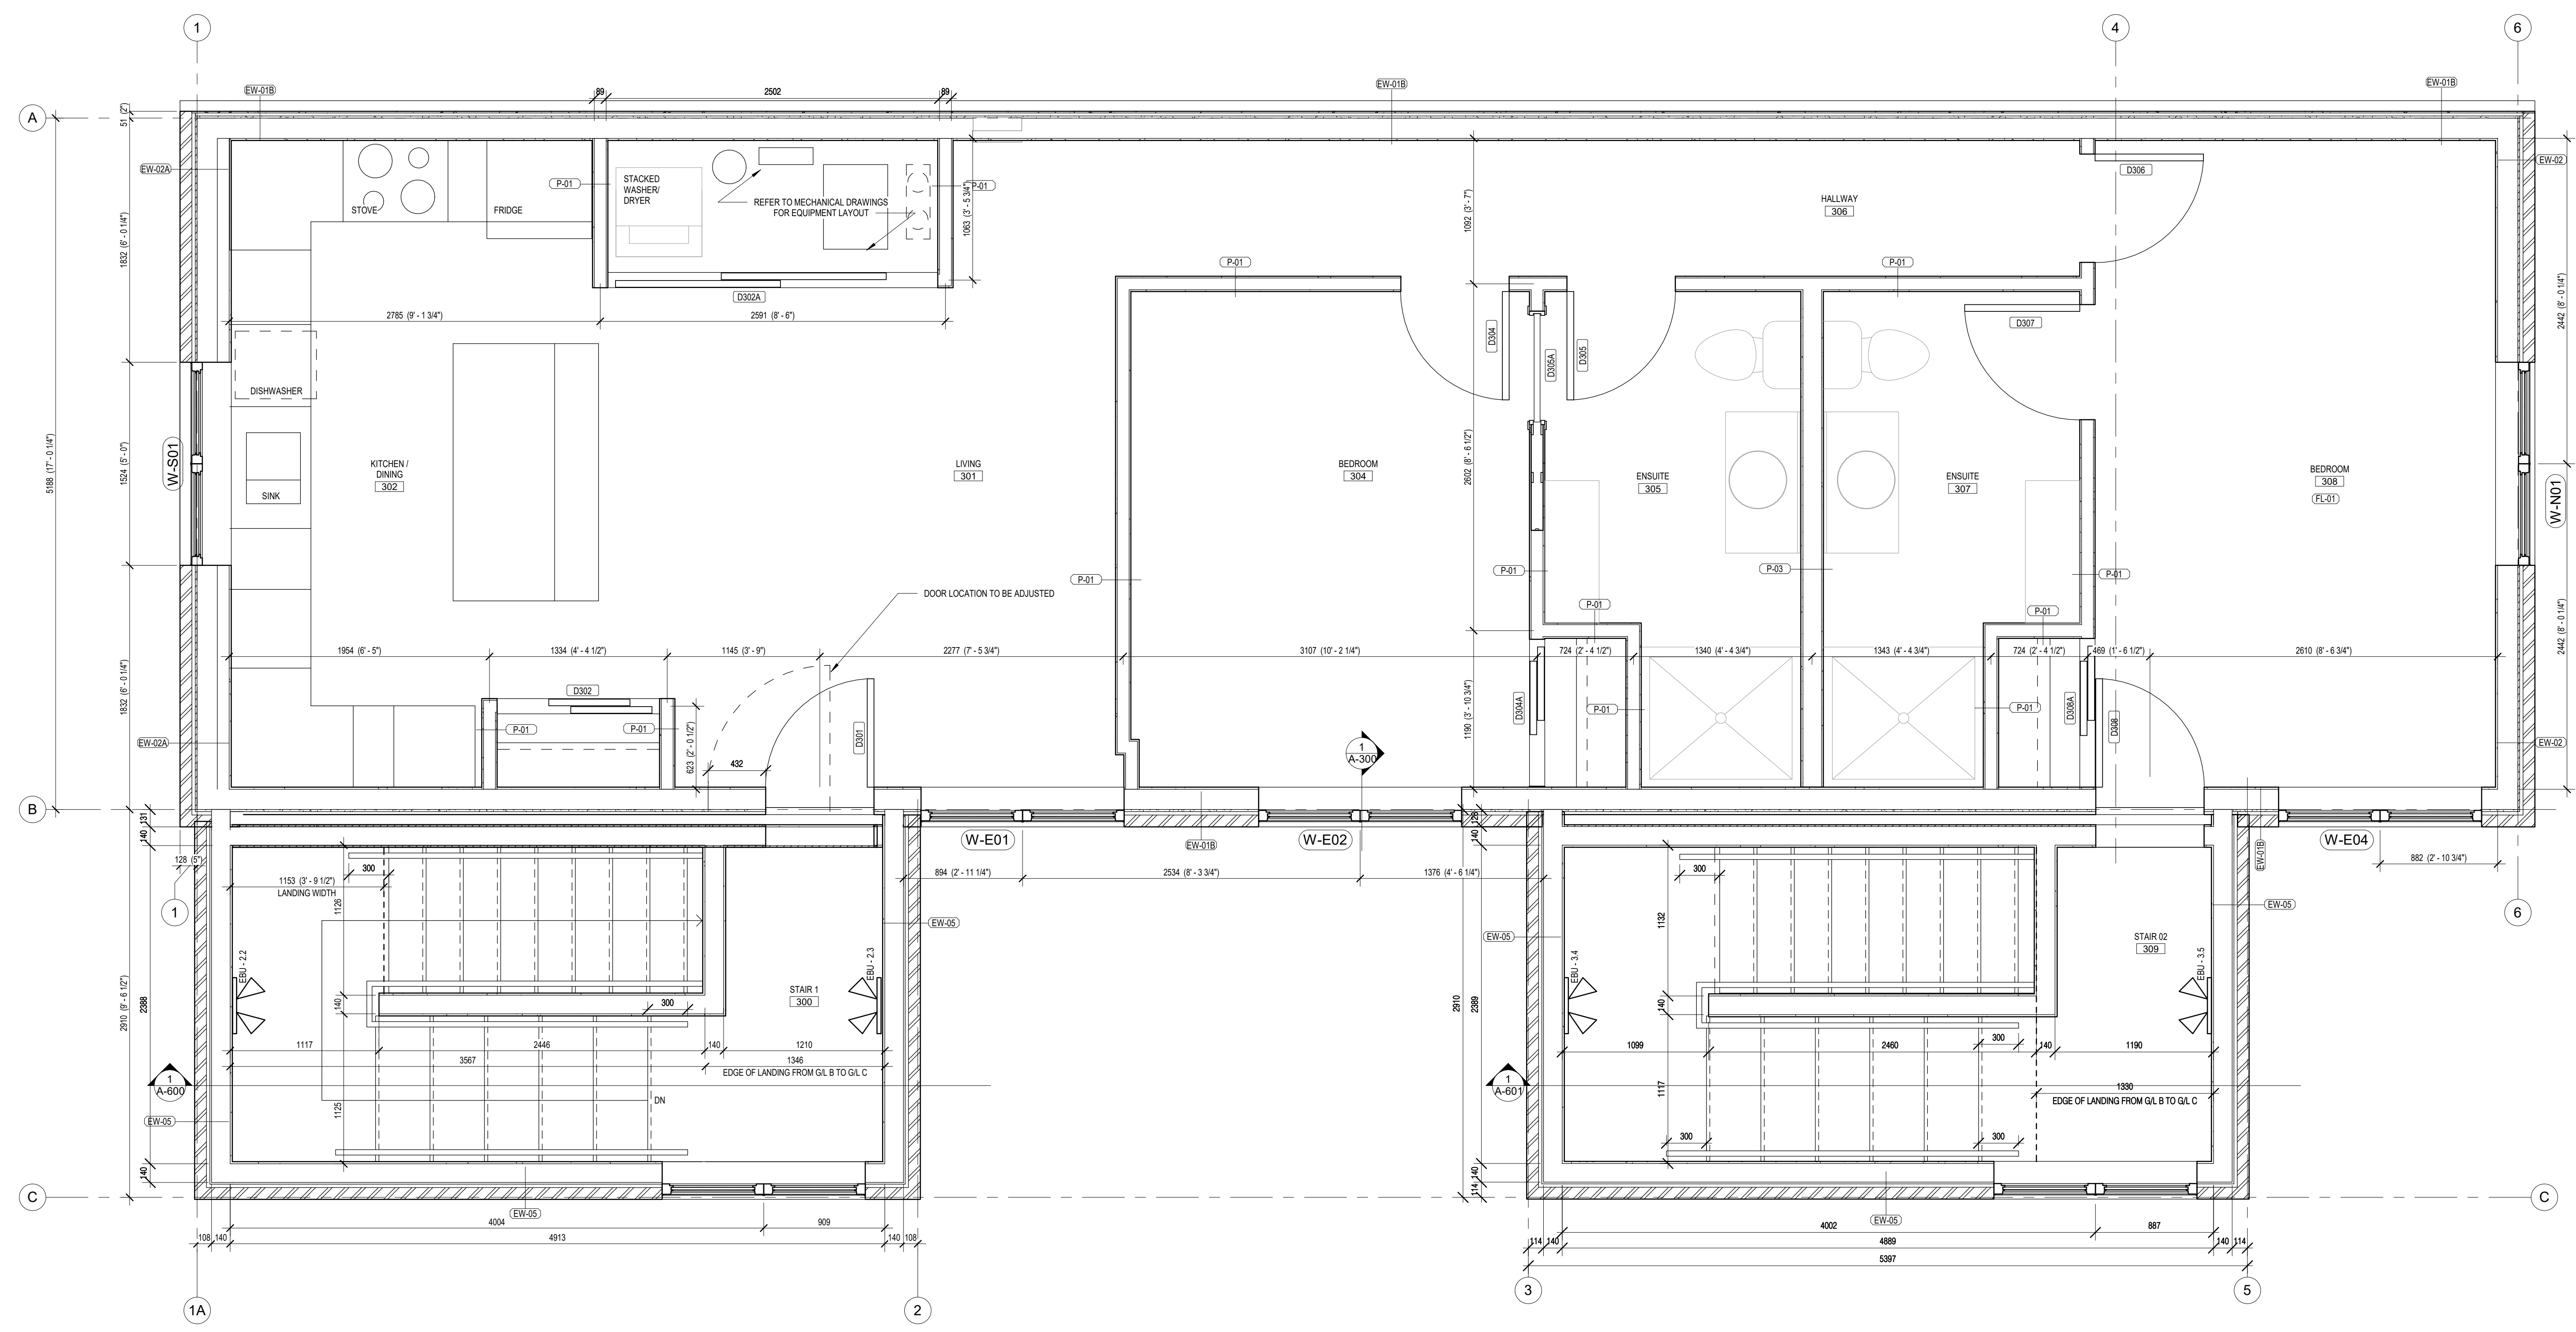

PROJECT NORTH

MAY NOT BE USED FOR CONSTRUCTION UNLESS SIGNED BY THE ARCHITECT

chmielarchitects
200 - 109 Bank Street
Ottawa, ON K1P 5N5
t (613) 234-3585
f (613) 234-6224

133 CATHERINE
133 Catherine St., Ottawa, ON K2P 1C3

PROJECT NO. 19-1848
DRAWN IG/MD
SCALE 1 : 25
CHECKED RK/RAC

DRAWING TITLE
THIRD FLOOR PLAN

DRAWING NO.

1 LEVEL 3
1 : 25

A-103

NOTE: THIS DRAWING IS THE PROPERTY OF THE ARCHITECT AND MAY NOT BE REPRODUCED OR USED WITHOUT THE EXPRESSED CONSENT OF THE ARCHITECT. THE CONTRACTOR SHALL CHECK AND VERIFY ALL DIMENSIONS AND REPORT ANY OMISSIONS OR DISCREPANCIES TO THE ARCHITECT BEFORE PROCEEDING WITH THE WORK.

DO NOT SCALE THE DRAWINGS

RELEASE / REVISION RECORD

No.	Description	Date
1	FOR INFORMATION	2020-05-12
2	FOR PERMIT	2020-05-14
3	ISSUED FOR ZONING PRE-CONSULT	20-08-19
4	ISSUED FOR COORDINATION	20-09-01
5	REVISION TO PERMIT	20-09-29
6	ISSUED FOR SPC & ZA	20-10-01

PROJECT NORTH

MAY NOT BE USED FOR CONSTRUCTION UNTIL SIGNED BY THE ARCHITECT

chmielarchitects
 200 - 109 Bank Street
 Ottawa, ON K1P 5N5
 t (613) 234-3585
 f (613) 234-6224


133 CATHERINE

133 Catherine St., Ottawa, ON K2P 1C3


PROJECT NO. 19-1848 DRAWN MD
 SCALE 1:50 CHECKED RAC

DRAWING TITLE BUILDING ELEVATIONS


DRAWING NO.

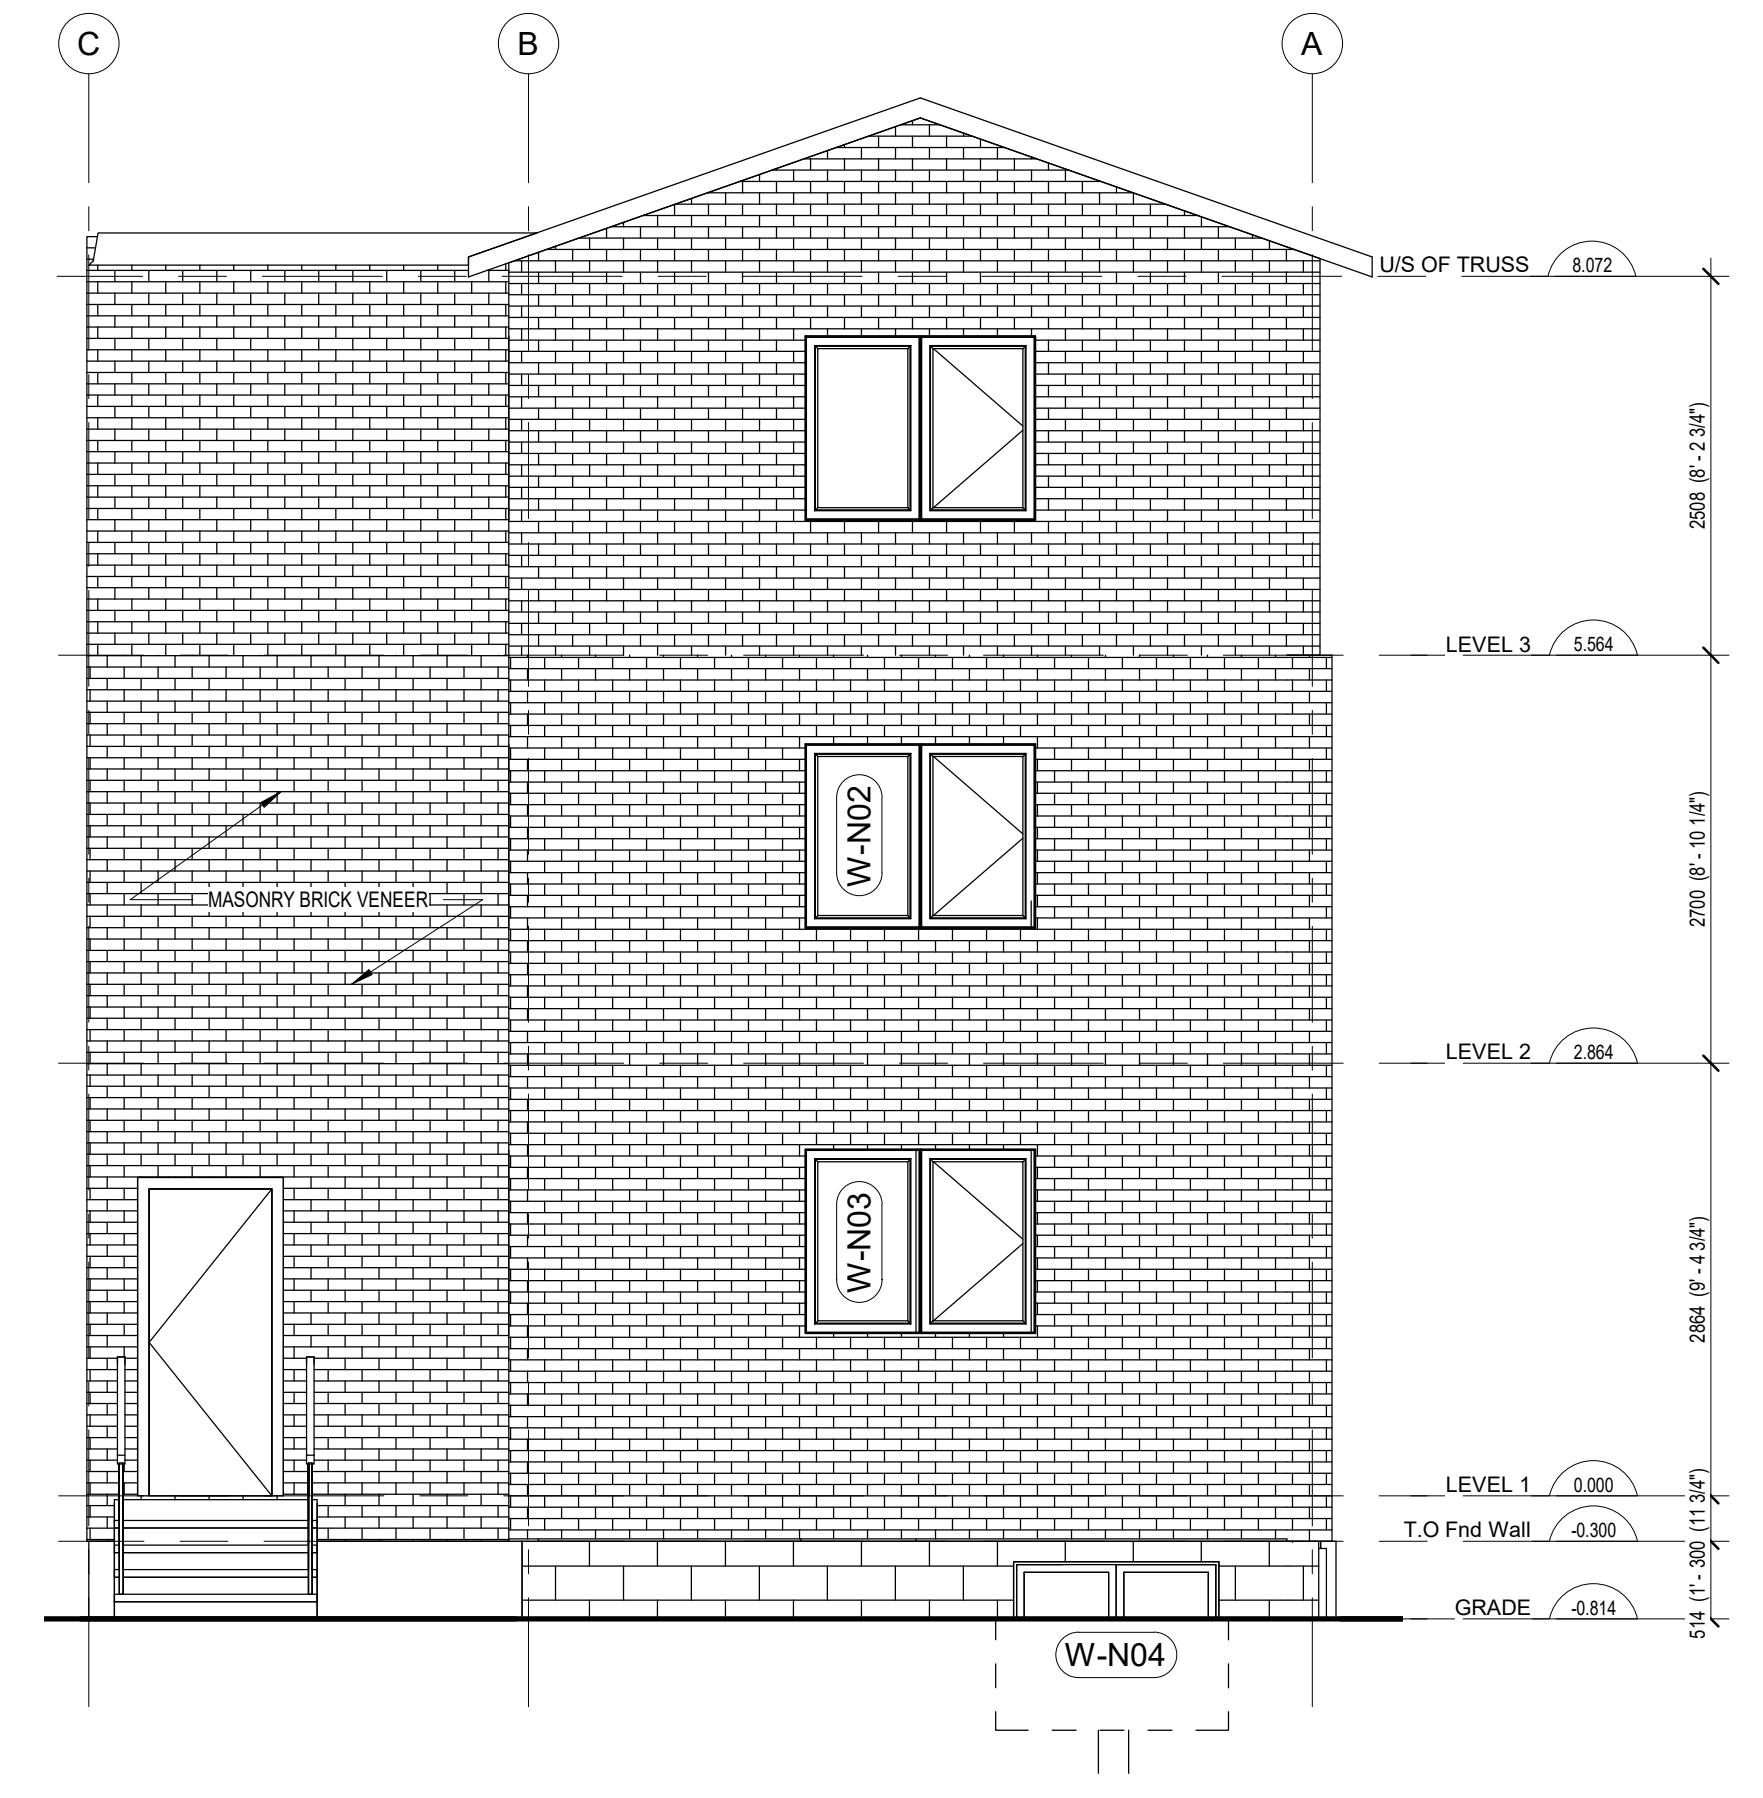


4 NORTH ELEVATION
1 : 50

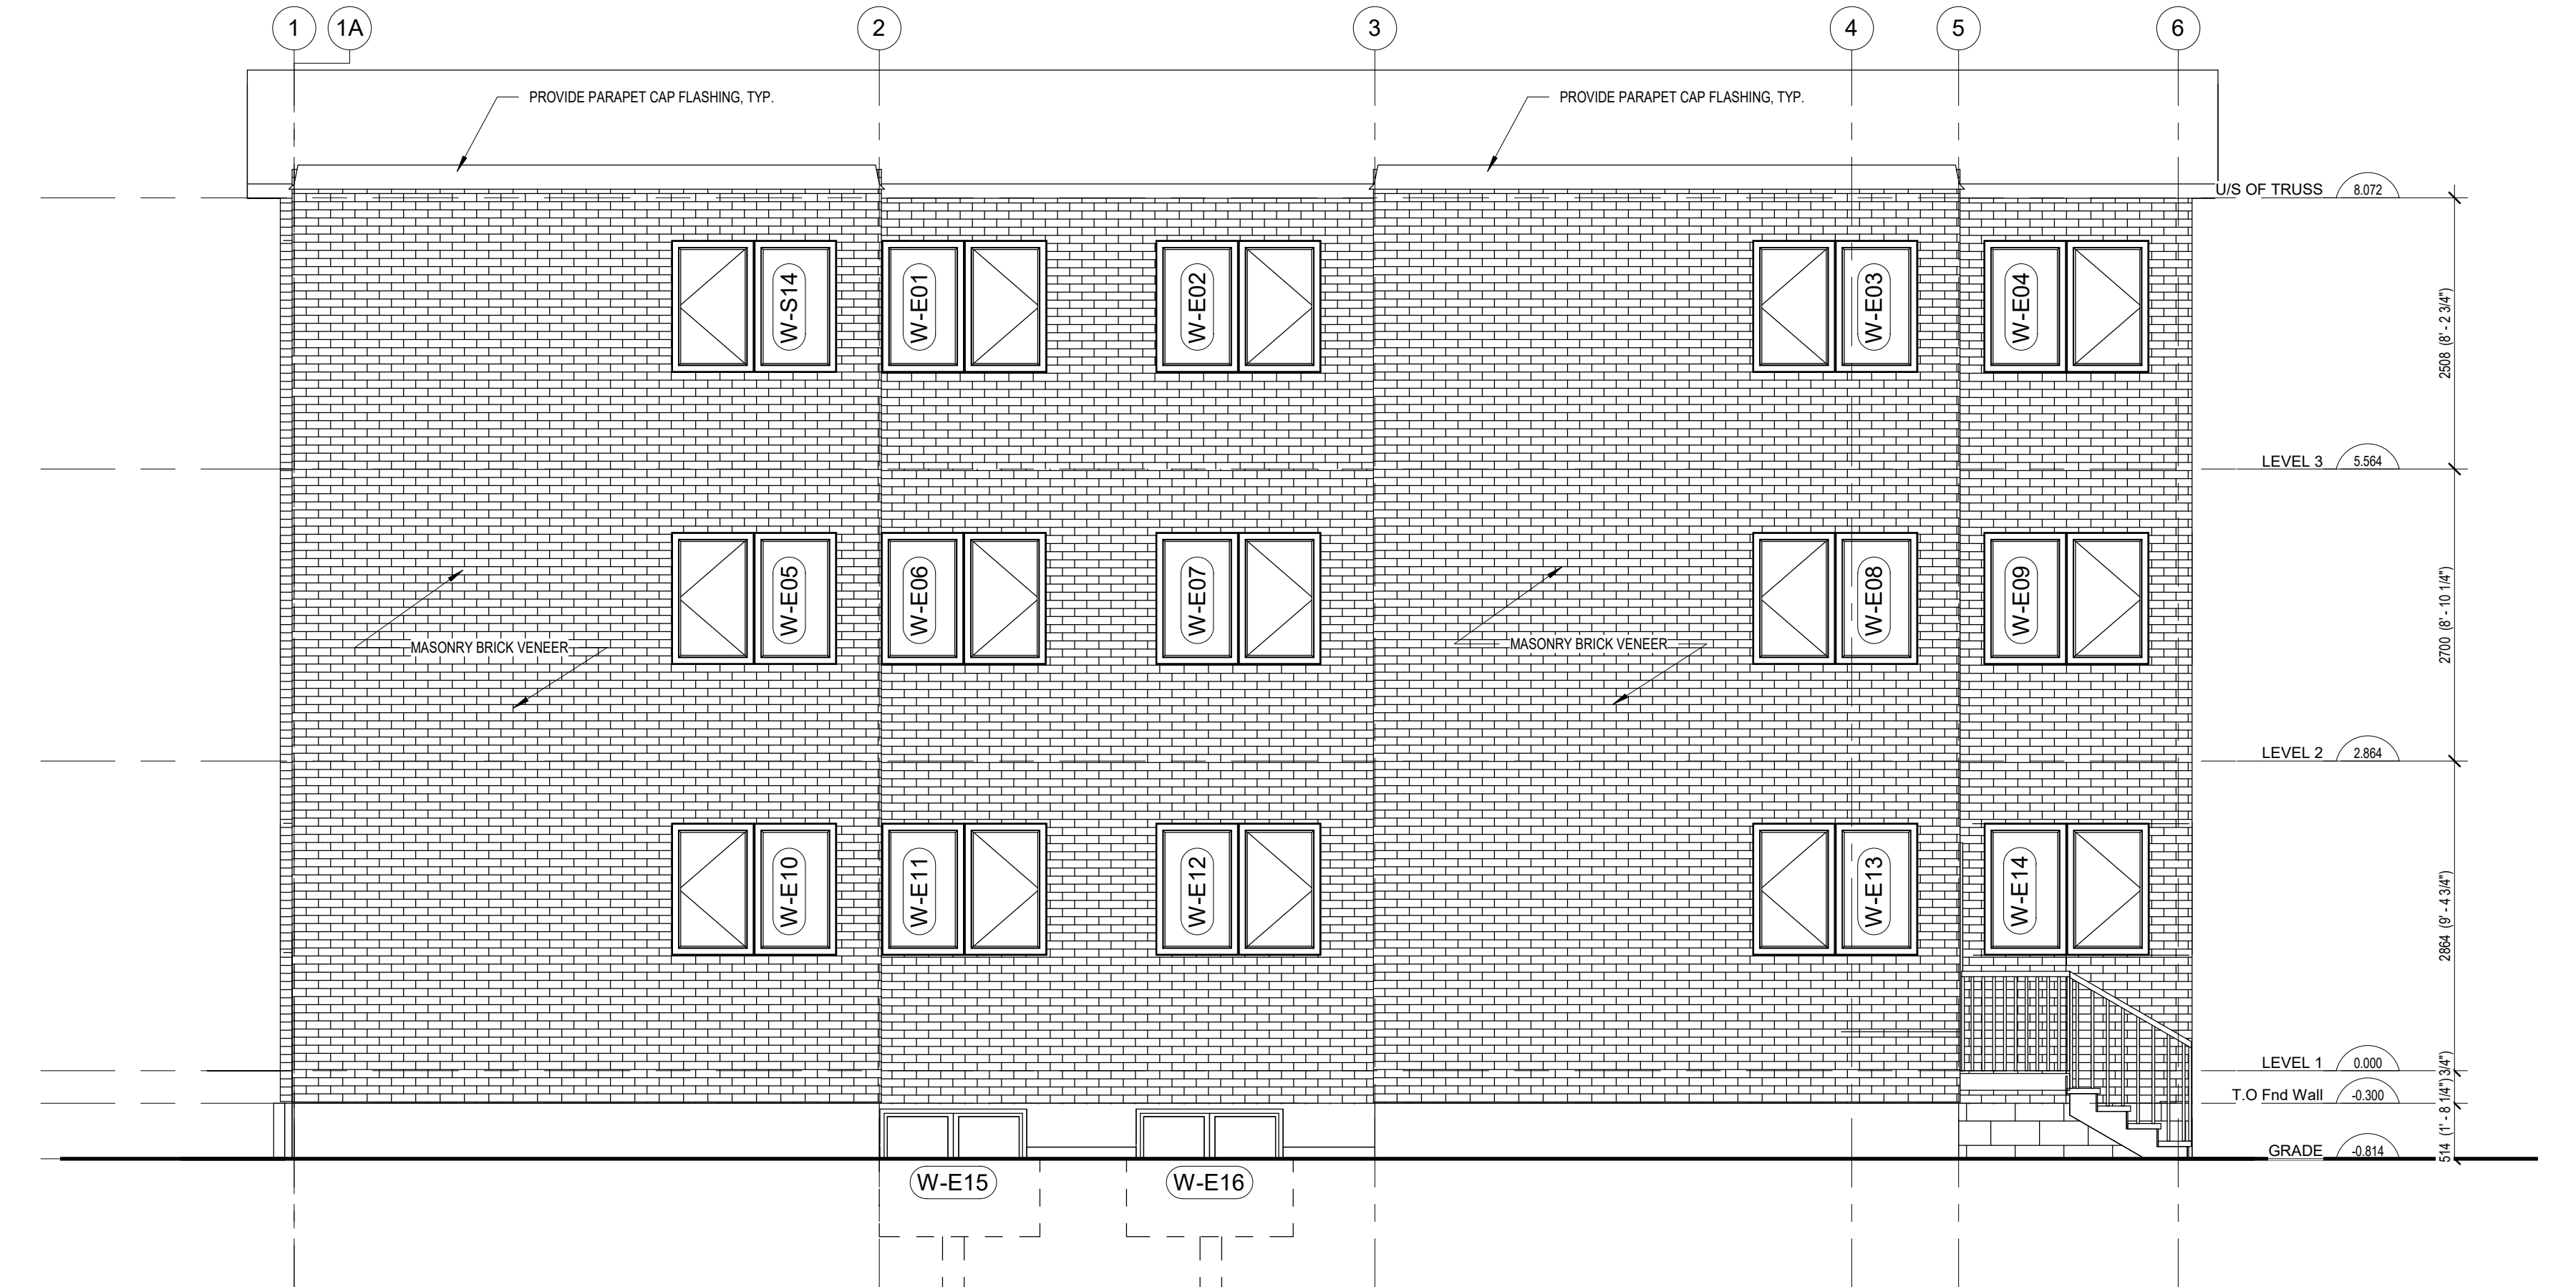

3 EAST ELEVATION
1 : 50

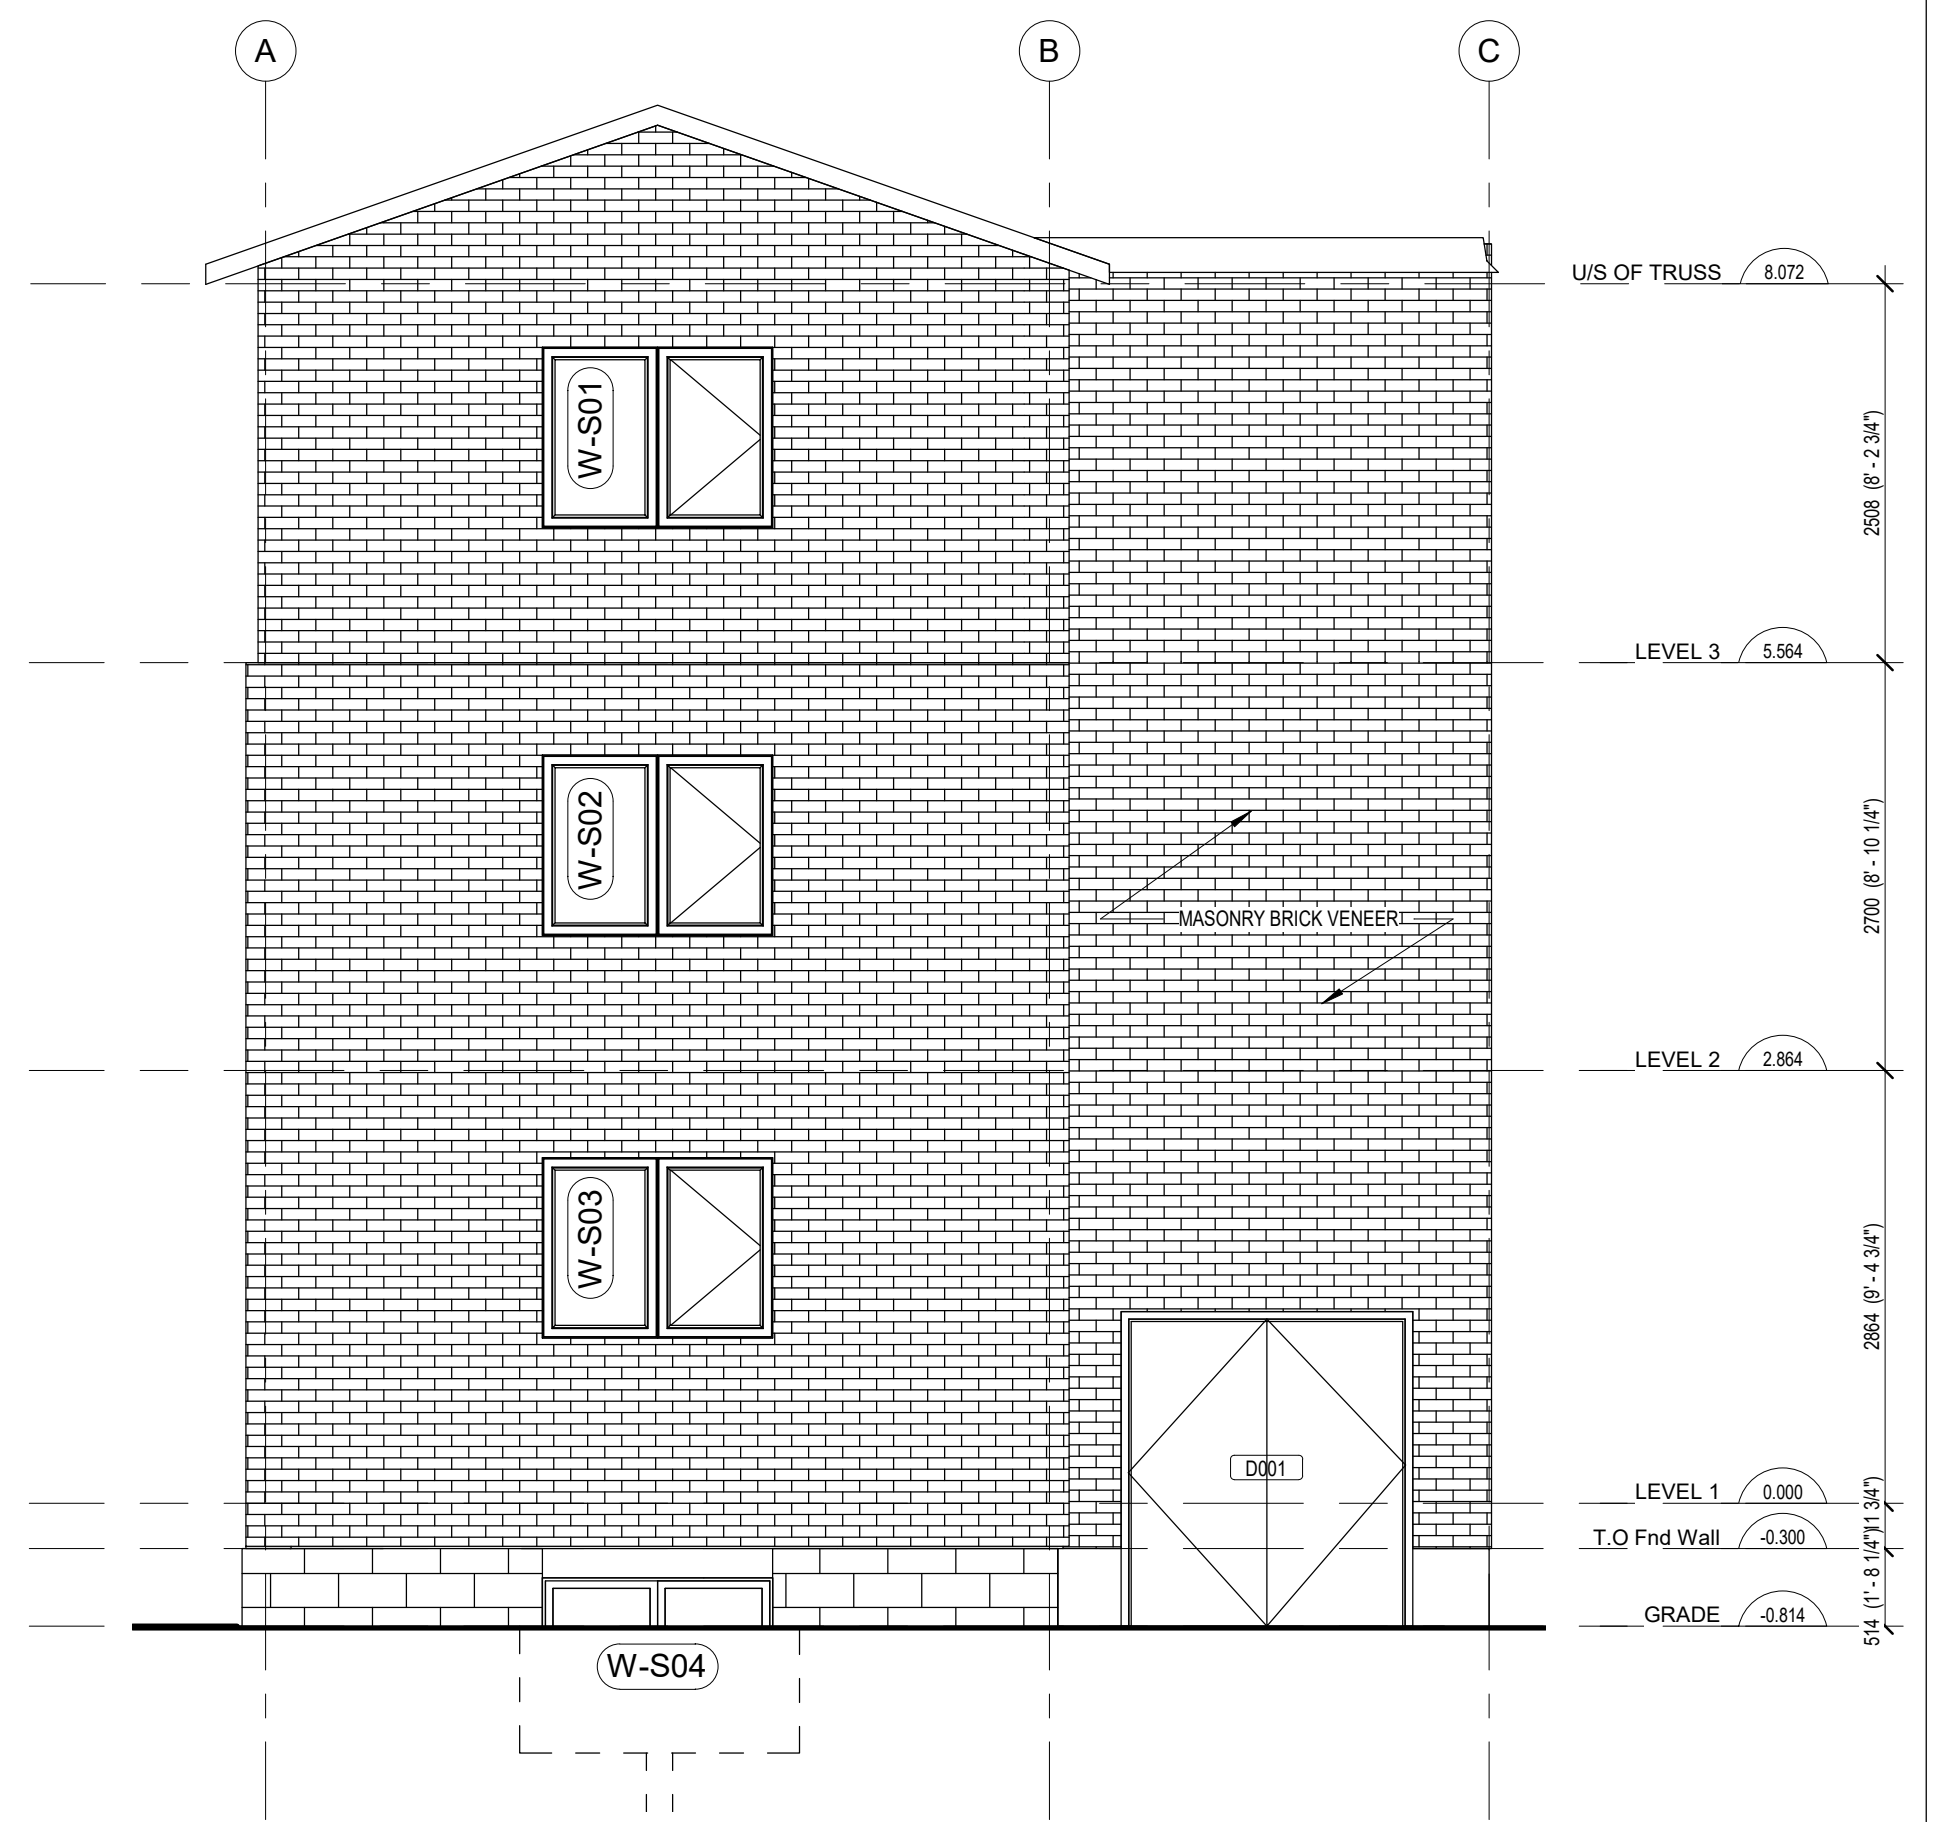

2 SOUTH ELEVATION
1 : 50

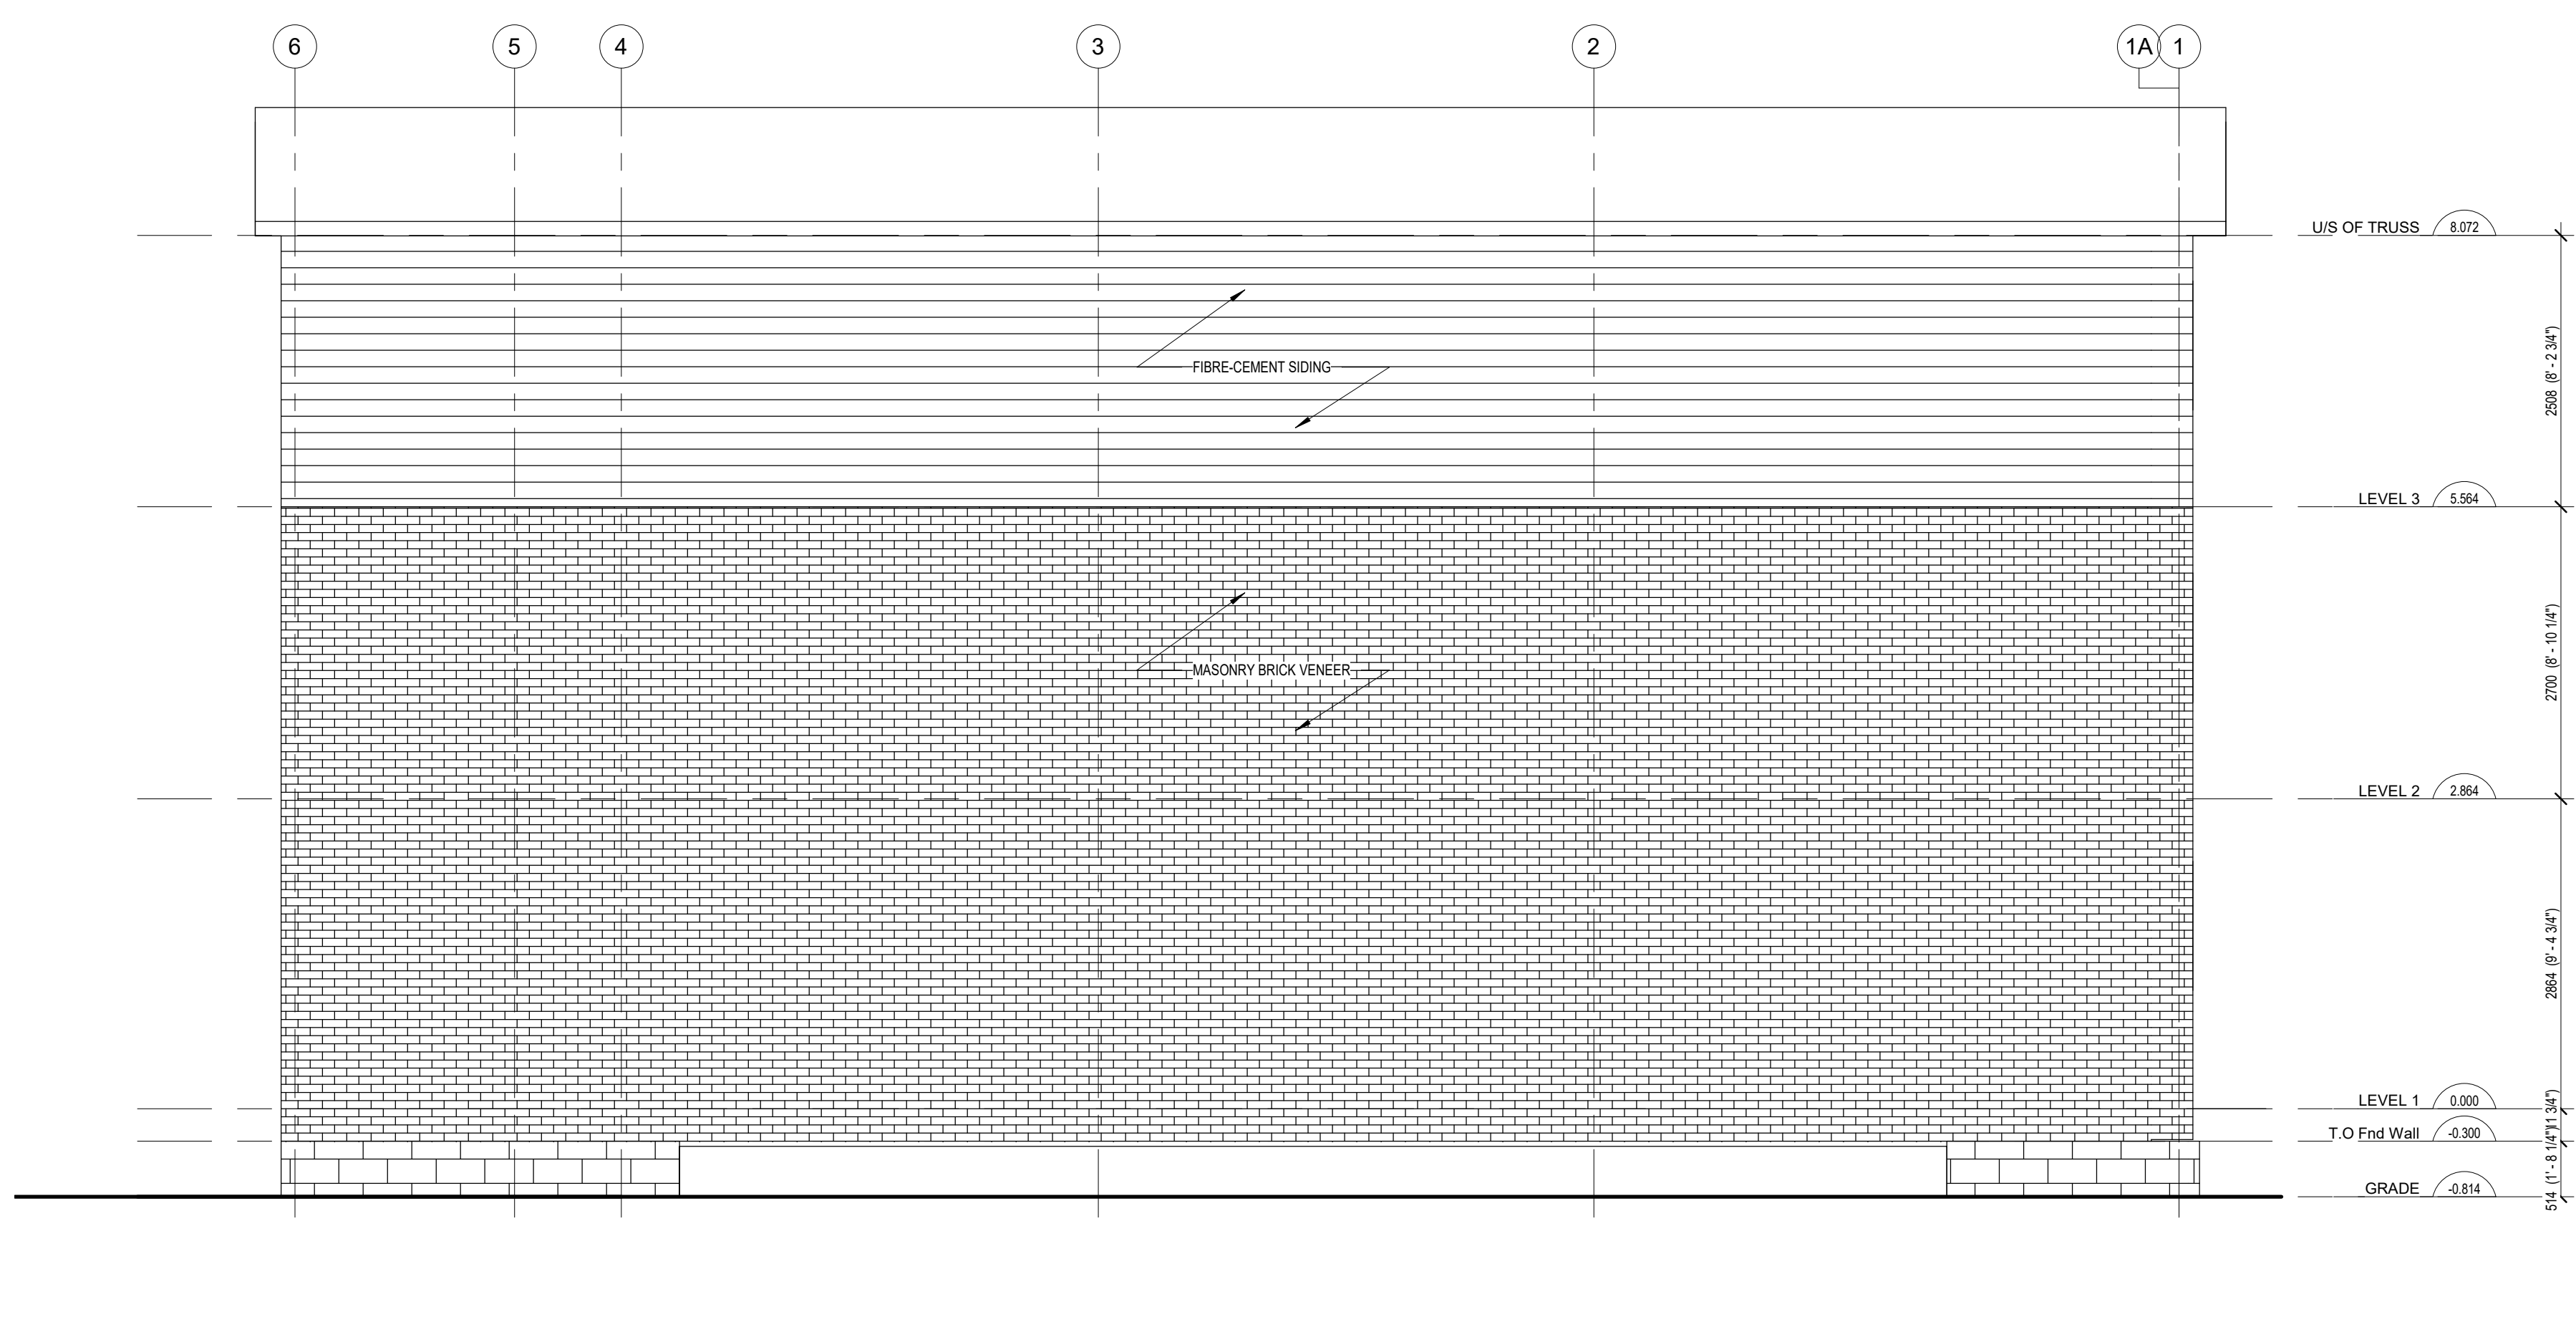

1 WEST ELEVATION
1 : 50