

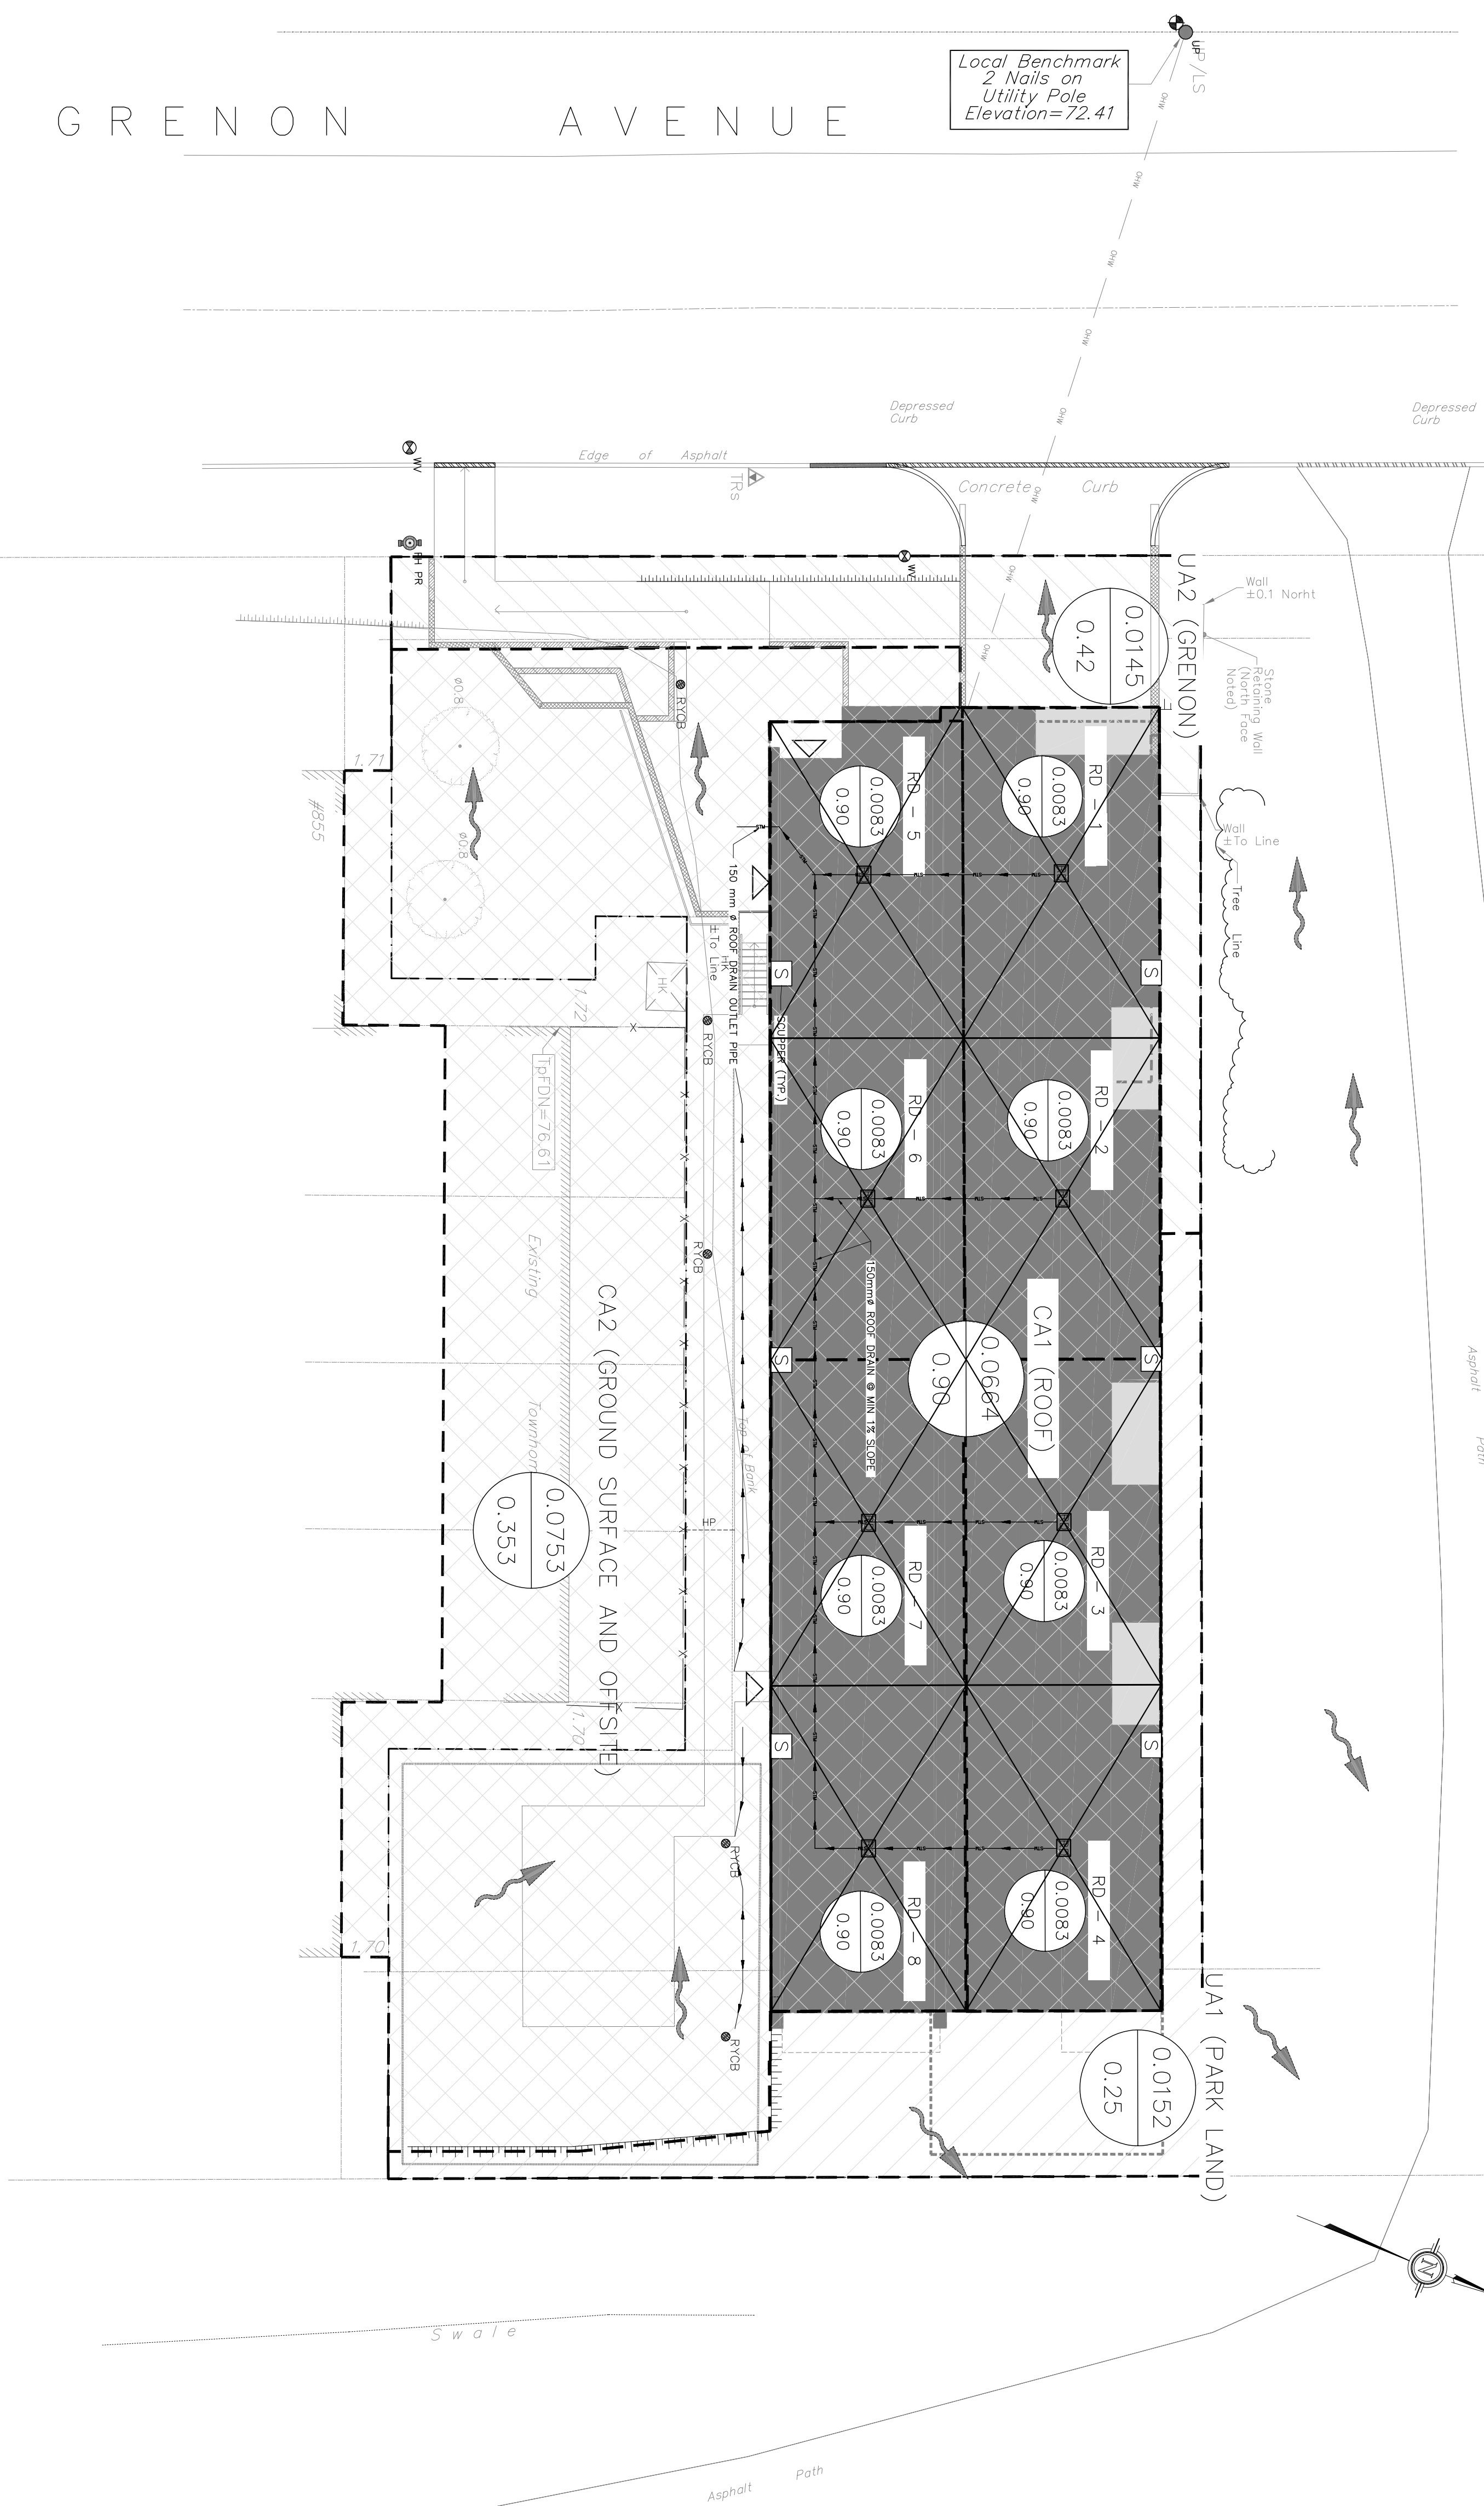


GRENON AVENUE

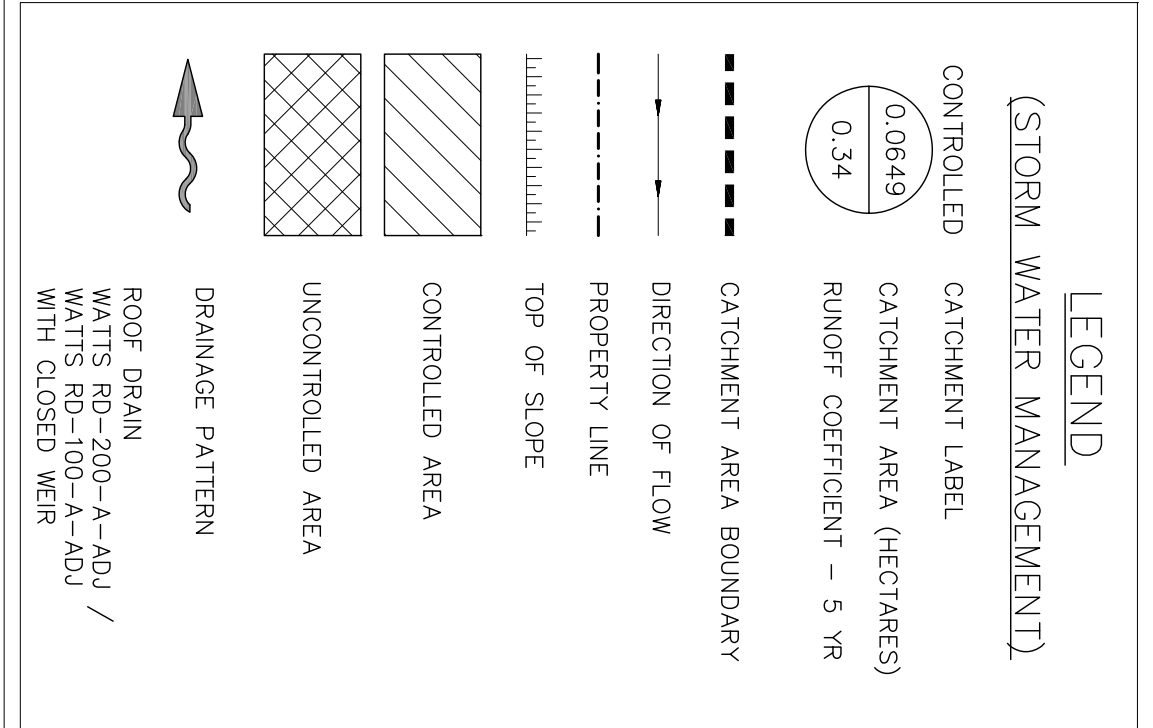


POST-DEVELOPMENT CATCHMENT AREAS  
AND ROOF DRAIN PLAN  
SCALE = 1:150

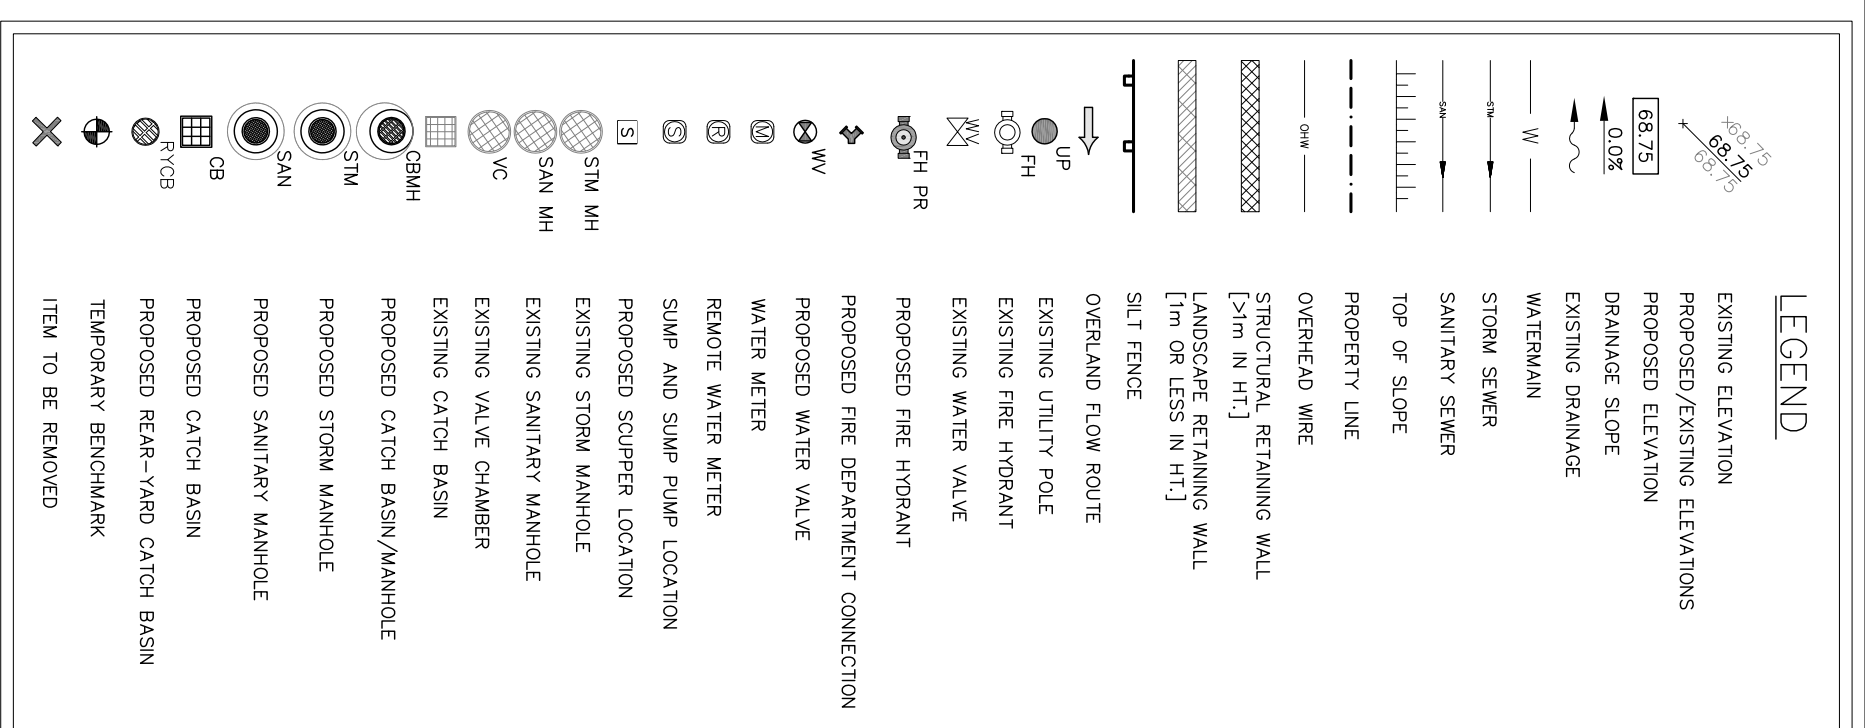

APPROVED  REFUSED   
THIS 27. DAY OF October, 2020  
  
ERIN O'CONNELL, MCIP, RPP, MANAGER (A)  
DEVELOPMENT REVIEW, WEST  
PLANNING, INFRASTRUCTURE AND ECONOMIC  
DEVELOPMENT DEPARTMENT, CITY OF OTTAWA



NO.	REVISION	DATE	BY
1	PER CITY REVIEW COMMENTS	2020/02/26	ML
2	PER CITY REVIEW COMMENTS	2020/03/08	ML
3	REVISION IN ACCORDANCE WITH REVISION SHEET R-04	2019/07/21	ML
4	PER CITY REVIEW COMMENTS	2019/08/16	ML
5	PRELIMINARY	2018/12/13	ML
6	REVISION PER / DESCRIPTION	REV. DATE	INT

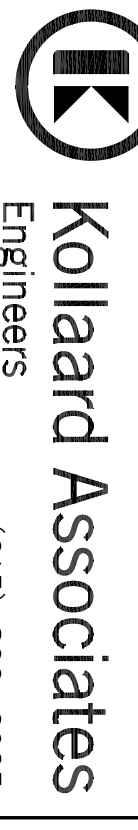

**Kollard Associates**  
Engineers (613) 860-0923  
info@kollard.ca

P.O. BOX 188, 210 PRESCOTT ST.  
KEMPVILLE, ONTARIO  
K0G 1J0 FAX (613) 258-0475  
http://www.kollard.ca

CLIENT: BUILDING INVESTMENTS INC.  
NICK Legault, CEO  
205-1320 Carling Ave  
Ottawa, ON K1Z 7K6  
Tel: (613) 252-4631  
email: nlegault@buildinginvestments.ca

PROJECT: RESIDENTIAL APARTMENT BUILDING  
LOCATION: 841, 845 and 855(A) GRENON AVENUE,  
CITY OF OTTAWA, ON.

DESIGNED BY: SD  
CHECKED BY: SD  
DRAWN BY: ML  
APPROVED BY: SD  
DATE: JAN. 18, 2019  
SHEET SET

DRAWING NO: 180966-POST

DRAWING NAME: POST-DEVELOPMENT  
CATCHMENT AREAS & ROOF PLAN

#17891

D07-12-19-0018