

- SENERAL NOTES

 DO NOT SCALE DRAWINGS; ONLY FIGURED DIMENSIONS ARE TO BE USED. WHERE DOUBT EXISTS; FILE REQUEST FOR INTERPRETATION AND REQUEST CLARITY.

 INTERPRETATION AND REQUEST CLARITY.

 VERIFY DIMENSIONS ON SITE; REPORT DISCREPANCIES TO THE ARCHITECT PROMPTLY.

 GENERAL CONTRACTOR TO TAKE INTO ACCOUNT CONSTRUCTION TOLERANCE: GENERAL CONTRACTOR TO COORDINATE HE WORK OF DIFFERENT TRADES TO COMPLY CONSTRUCTION TOLERANCE: GENERAL CONTRACTOR TO COORDINATE HE WORK OF DIFFERENT TRADES TO COMPLY.

 MITH WORK OF SCREED IN THESE DRAWINGS AND SPECIFICATIONS ARE TO COMPLY WITH THE CURRENT EDITION OF THE ONTARIO BUILDING CODE (2019) OR NATIONAL BUILDING CODE (2019) OR NATIONAL BUILDING ARE TO COMPLY WITH THE CURRENT EDITION OF THE ONTARIO BUILDING CODE (2019) OR NATIONAL BUILDING ARE TO SERED TO SIGHTER.

 DRAWINGS AND SPECIFICATIONS ARE COMPLEMENTARY AND ARE TO DE READ TO SIGHTER.

 ARE TO DE READ TOSETHER.

 ARE TO BE READ TOSETHER.

 CONSTRUCTION AND PERMIT DICA ACCEPTS NO RESPONSIBILITY FOR VARIANCE FROM THESE DRAWINGS FOR CONSTRUCTION DETAILS NOT ISSUED BY THIS OFFICE. REFER TO INDIVIDUAL APPROVED PERMIT DRAWINGS FOR LITTS FERCIES INCLUDING STORYMINGS 

THIS DRAWING IS AN INSTRUMENT OF SERVICE AND IS PROTECTED BY COPYRIGHT AND IS THE SOLE PROPERTY OF ARCHITECTS DCA.

INC. COPIES, INCLUDING ELECTRONIC COPIES MAY ONLY BE USED FOR THE PURPOSE INTENDED, FOR THE SINGLE PROJECT FOR WHICH THEY ARE ISSUED AND MAY NOT BE OFFERED FOR SALE OR TRANSFER WITHOUT THE EXPRESS WRITTEN PERMISSION OF THE ARCHITECT.





ISSUE RECORD:

01 FOR CLIENT REVIEW 2019/09/30

CLARIDGE HOMES INC.





A GROUP OF ARCHITECTS

1350 WELLINGTON ST. WEST OTTAWA ON K1Y 3C1 WWW.ARCHITECTSDCA.COM 613.725.2294

CLARIDGE HOMES BACK 2 BACK

RENDER BLOCK 1

PROJECT TITLE

DRAWING TITLE

FOUNDATION PLAN

DATE SEPT 2019	DRAWN	JOB NO.	DRAWING NO.
SEPT 2019	IC	3191	A 404
SCALE	REVIEWED	3191	A-101
1:125	DR		



- SENERAL NOTES

 DO NOT SCALE DRAWINGS; ONLY FIGURED DIMENSIONS ARE TO BE USED. WHERE DOUBT EXISTS; FILE REQUEST FOR INTERPRETATION AND REQUEST CLARITY.

 INTERPRETATION AND REQUEST CLARITY.

 VERIFY DIMENSIONS ON SITE; REPORT DISCREPANCIES TO THE ARCHITECT PROMPTLY.

 GENERAL CONTRACTOR TO TAKE INTO ACCOUNT CONSTRUCTION TOLERANCE: GENERAL CONTRACTOR TO COORDINATE HE WORK OF DIFFERENT TRADES TO COMPLY.

 AND CONTRACTOR TO THESE DRAWINGS AND SPECIFICATIONS ARE TO SOMPLY WITH THE CURRENT EDITION OF THE ONTARIO BUILDING CODE (2019) OR NATIONAL BUILDING CODE (2019) OR NATIONAL BUILDING AND SPECIFICATIONS ARE TO COMPLY WITH THE CURRENT EDITION OF THE ONTARIO BUILDING CODE (2019) OR NATIONAL BUILDING AND THE ONTARIO BUILDING CODE (2019) OR NATIONAL BUILDING AND THE ONTARIO BUILDING CODE (2019) OR NATIONAL BUILDING CODE (2019) OR WORK OF THE ONTARIO BUILDING CODE (2019) OR NATIONAL BUILDING

THIS DRAWING IS AN INSTRUMENT OF SERVICE AND IS PROTECTED BY COPYRIGHT AND IS THE SOLE PROPERTY OF ARCHITECTS DCA. INC. COPIES, INCLUDING ELECTRONIC COPIES MAY ONLY BE USED FOR THE PURPOSE INTENDED, FOR THE SINGLE PROJECT FOR WHICH THEY ARE ISSUED AND MAY NOT BE OFFRED FOR SALE OR TRANSFER WITHOUT THE EXPRESS WRITTEN PERMISSION OF THE ARCHITECT.

ISSUE RECORD:

NO.	DESCRIPTION	DATE
01	FOR CLIENT REVIEW	2019/09/30

CLARIDGE HOMES INC.





A GROUP OF ARCHITECTS

1350 WELLINGTON ST. WEST OTTAWA ON K1Y 3C1 WWW.ARCHITECTSDCA.COM 613.725.2294

PROJECT TITLE

CLARIDGE HOMES BACK 2 BACK RENDER BLOCK 1

DRAWING TITLE

SOUTH ELEVATION

DATE SEPT 2019	DRAWN	JOB NO.	DRAWING NO.
SCALE 1:125	REVIEWED DR	3191	A-200



- SENERAL NOTES

 DO NOT SCALE DRAWINGS; ONLY FIGURED DIMENSIONS ARE TO BE USED. WHERE DOUBT EXISTS; FILE REQUEST FOR INTERPRETATION AND REQUEST CLARITY.

 INTERPRETATION AND REQUEST CLARITY.

 VERIFY DIMENSIONS ON SITE; REPORT DISCREPANCIES TO THE ARCHITECT PROMPTLY.

 GENERAL CONTRACTOR TO TAKE INTO ACCOUNT CONSTRUCTION TOLERANCE: GENERAL CONTRACTOR TO COORDINATE HE WORK OF DIFFERENT TRADES TO COMPLY CONSTRUCTION TOLERANCE: GENERAL CONTRACTOR TO COORDINATE HE WORK OF DIFFERENT TRADES TO COMPLY.

 MITH WORK OF SCREED IN THESE DRAWINGS AND SPECIFICATIONS ARE TO COMPLY WITH THE CURRENT EDITION OF THE ONTARIO BUILDING CODE (2019) OR NATIONAL BUILDING CODE (2019) OR NATIONAL BUILDING ARE TO COMPLY WITH THE CURRENT EDITION OF THE ONTARIO BUILDING CODE (2019) OR NATIONAL BUILDING ARE TO SERED TO SIGHTER.

 DRAWINGS AND SPECIFICATIONS ARE COMPLEMENTARY AND ARE TO DE READ TO SIGHTER.

 ARE TO DE READ TOSISTIFIER.

 DRAWINGS AND SPECIFICATIONS ARE COMPLEMENTARY AND ARE TO DE READ TOSISTIFICATION.

 DRAWINGS AND SPECIFICATIONS ARE COMPLEMENTARY AND ARE TO DE ROBE OF THE SEPARATION OF THE CONSTRUCTION DETAILS NOT ISSUED BY THIS OFFICE. REFER TO INDIVIDUAL APPROVED PERMIT DRAWINGS FOR LITTS EFFICES INCLUDING STORY HIGHER CONSTRUCTION.

THIS DRAWING IS AN INSTRUMENT OF SERVICE AND IS PROTECTED BY COPYRIGHT AND IS THE SOLE PROPERTY OF ARCHITECTS DCA. INC. COPIES, INCLUDING ELECTRONIC COPIES MAY ONLY BE USED FOR THE PURPOSE INTENDED, FOR THE SINGLE PROJECT FOR WHICH THEY ARE ISSUED AND MAY NOT BE OFFERED FOR SALE OR TRANSFER WITHOUT THE EXPRESS WRITTEN PERMISSION OF THE ARCHITECT.

ISSUE RECORD:

NO.	DESCRIPTION	DATE
01	FOR CLIENT REVIEW	2019/09/30

CLARIDGE HOMES INC.





A GROUP OF ARCHITECTS

1350 WELLINGTON ST. WEST OTTAWA ON K1Y 3C1 WWW.ARCHITECTSDCA.COM 613.725.2294

PROJECT TITLE

CLARIDGE HOMES BACK 2 BACK RENDER BLOCK 1

DRAWING TITLE

NORTH ELEVATION

DATE SEPT 2019	DRAWN IC	JOB NO.	DRAWING NO
SCALE 1:125	REVIEWED DR	3191	A-201



- SENERAL NOTES

 DO NOT SCALE DRAWINGS; ONLY FIGURED DIMENSIONS ARE TO BE USED. WHERE DOUBT EXISTS; FILE REQUEST FOR INTERPRETATION AND REQUEST CLARITY.

 INTERPRETATION AND REQUEST CLARITY.

 VERIFY DIMENSIONS ON SITE; REPORT DISCREPANCIES TO THE ARCHITECT PROMPTLY.

 GENERAL CONTRACTOR TO TAKE INTO ACCOUNT CONSTRUCTION TOLERANCE: GENERAL CONTRACTOR TO COORDINATE HE WORK OF DIFFERENT TRADES TO COMPLY.

 AND CONTRACTOR TO THESE DRAWINGS AND SPECIFICATIONS ARE TO COMPLY WITH THE CURRENT EDITION OF THE ONTARIO BUILDING CODE (2019) OR NATIONAL BUILDING CODE (2019) OR NATIONAL BUILDING AND SPECIFICATIONS ARE TO COMPLY WITH THE CURRENT EDITION OF THE ONTARIO BUILDING CODE (2019) OR NATIONAL BUILDING AND THE ONTARIO BUILDING CODE (2019) OR NATIONAL BUILDING AND THE ONTARIO BUILDING CODE (2019) OR NATIONAL BUILDING CODE (2019) OR WORK OF THE ONTARIO BUILDING CODE (2019) OR NATIONAL BUILDING

THIS DRAWING IS AN INSTRUMENT OF SERVICE AND IS PROTECTED BY COPYRIGHT AND IS THE SOLE PROPERTY OF ACHITECTS DCA. INC. COPIES, INCLUDING ELECTRONIC COPIES MAY ONLY BE USED FOR THE PURPOSE INTENDED, FOR THE SINGLE PROJECT FOR WHICH THEY ARE ISSUED AND MY NOT BE OFFREED FOR SALE OR ARCHITECT.

ISSUE RECORD:

NO.	DESCRIPTION	DATE
01	FOR CLIENT REVIEW	2019/09/30

CLARIDGE HOMES INC. 210 GLADSTONE AVE, OTTAWA ON. TEL: 613-233-6030





A GROUP OF ARCHITECTS

1350 WELLINGTON ST. WEST OTTAWA ON K1Y 3C1 WWW.ARCHITECTSDCA.COM 613.725.2294

PROJECT TITLE
CLARIDGE HOMES BACK 2 BACK RENDER BLOCK 1

DRAWING TITLE

EAST ELEVATION

DATE SEPT 2019	DRAWN	JOB NO.	DRAWING NO
SCALE 1:125	REVIEWED DR	3191	A-202



- SENERAL NOTES

 DO NOT SCALE DRAWINGS; ONLY FIGURED DIMENSIONS ARE TO BE USED. WHERE DOUBT EXISTS; FILE REQUEST FOR INTERPRETATION AND REQUEST CLARITY.

 INTERPRETATION AND REQUEST CLARITY.

 VERIFY DIMENSIONS ON SITE; REPORT DISCREPANCIES TO THE ARCHITECT PROMPTLY.

 GENERAL CONTRACTOR TO TAKE INTO ACCOUNT CONSTRUCTION TOLERANCE: GENERAL CONTRACTOR TO COORDINATE HE WORK OF DIFFERENT TRADES TO COMPLY CONSTRUCTION TOLERANCE: GENERAL CONTRACTOR TO COORDINATE HE WORK OF DIFFERENT TRADES TO COMPLY WITH THE CURRENT EDITION OF THE ONTARIO BUILDING CODE (2019) OR NATIONAL BUILDING CODE (2019) OR NATIONAL BUILDING AND SPECIFICATIONS ARE TO COMPLY WITH THE CURRENT EDITION OF THE ONTARIO BUILDING CODE (2019) OR NATIONAL BUILDING ARE TO SERVED THE ONTARIO SHAPE OF THE ONTARIO BUILDING CODE (2019) OR NATIONAL BUILDING CODE (2019) OR WITH THE CURRENT EDITION OF THE ONTARIO BUILDING CODE (2019) OR NATIONAL BUILDING CODE (2019) O

THIS DRAWING IS AN INSTRUMENT OF SERVICE AND IS PROTECTED BY COPYRIGHT AND IS THE SOLE PROPERTY OF ACHITECTS DCA. INC. COPIES, INCLUDING ELECTRONIC COPIES MAY ONLY BE USED FOR THE PURPOSE INTENDED, FOR THE SINGLE PROJECT FOR WHICH THEY ARE ISSUED AND MY NOT BE OPPREED FOR SALE OR ARCHITECT.

ISSUE RECORD:		
NO.	DESCRIPTION	DATE
01	FOR CLIENT REVIEW	2019/09/30

CLARIDGE HOMES INC. 210 GLADSTONE AVE, OTTAWA ON. TEL: 613-233-6030





A GROUP OF ARCHITECTS

1350 WELLINGTON ST. WEST OTTAWA ON K1Y 3C1 WWW.ARCHITECTSDCA.COM 613.725.2294


PROJECT TITLE
CLARIDGE HOMES BACK 2 BACK

RENDER BLOCK 1

DRAWING TITLE

WEST ELEVATION

DATE SEPT 2019	DRAWN	JOB NO.	DRAWING NO
SCALE 1:125	REVIEWED DR	3191	A-203

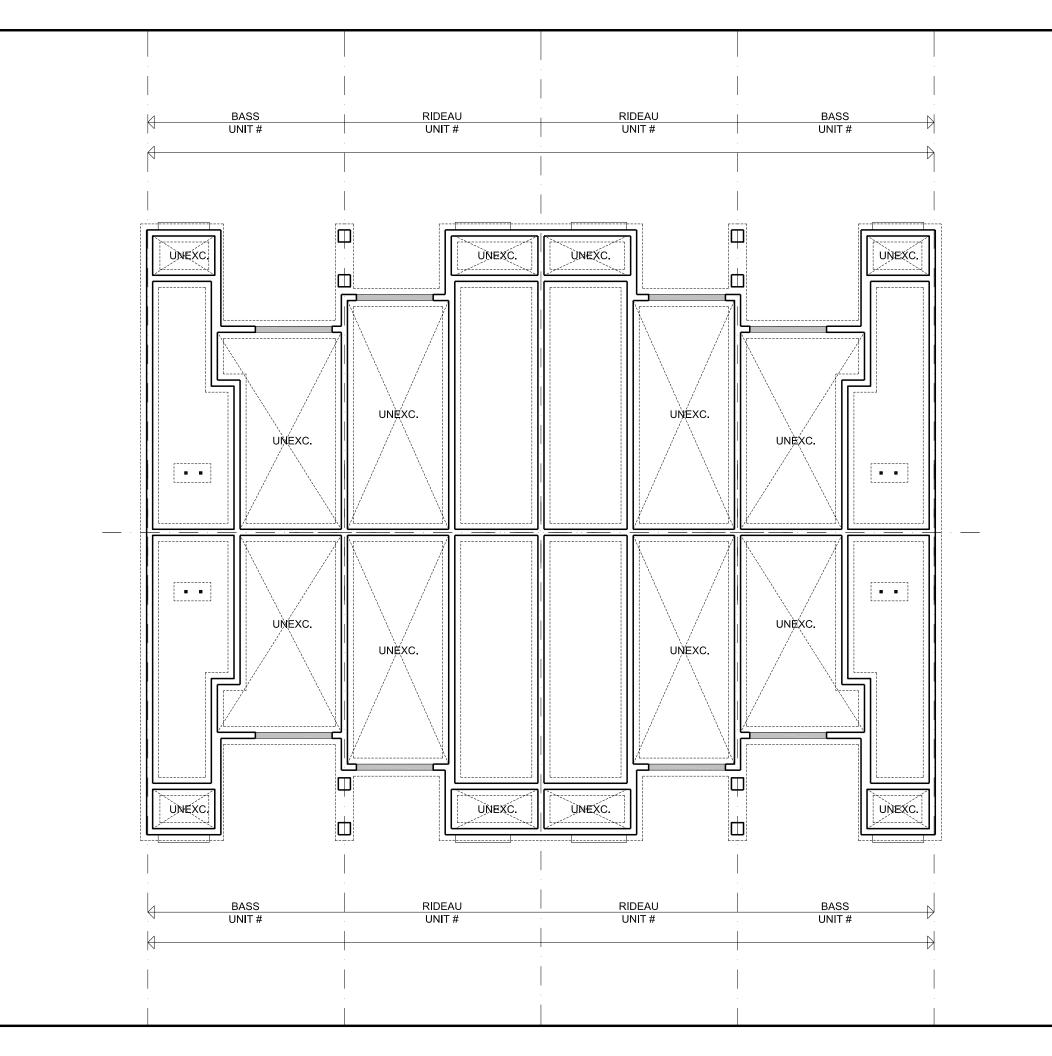

- SENERAL NOTES

 DO NOT SCALE DRAWINGS; ONLY FIGURED DIMENSIONS ARE TO BE USED. WHERE DOUBT EXISTS; FILE REQUEST FOR INTERPRETATION AND REQUEST CLARITY.

 INTERPRETATION AND REQUEST CLARITY.

 VERIFY DIMENSIONS ON SITE; REPORT DISCREPANCIES TO THE ARCHITECT PROMPTLY.

 GENERAL CONTRACTOR TO TAKE INTO ACCOUNT CONSTRUCTION TOLERANCE: GENERAL CONTRACTOR TO COORDINATE HE WORK OF DIFFERENT TRADES TO COMPLY.

 AND CONTRACTOR TO THESE DRAWINGS AND SPECIFICATIONS ARE TO COMPLY WITH THE CURRENT EDITION OF THE ONTARIO BUILDING CODE (2019) OR NATIONAL BUILDING CODE (2019) OR NATIONAL BUILDING AND THE ONTARIO BUILDING CODE (2019) OR NATIONAL BUILDING CO

THIS DRAWING IS AN INSTRUMENT OF SERVICE AND IS PROTECTED BY COPYRIGHT AND IS THE SOLE PROPERTY OF ARCHITECTS DCA. INC. COPIES, INCLUDING ELECTRONIC COPIES MAY ONLY BE USED FOR THE PURPOSE INTENDED, FOR THE SINGLE PROJECT FOR WHICH THEY ARE ISSUED AND MAY NOT BE OFFRED FOR SALE OR TRANSFER WITHOUT THE EXPRESS WRITTEN PERMISSION OF THE ARCHITECT.





PROJECT NORTH

SUE	RECORD:

NO.	DESCRIPTION	DATE
01	FOR CLIENT REVIEW	2019/09/30

CLARIDGE HOMES INC.





A GROUP OF ARCHITECTS

1350 WELLINGTON ST. WEST OTTAWA ON K1Y 3C1 WWW.ARCHITECTSDCA.COM 613.725.2294

PROJECT TITLE

CLARIDGE HOMES BACK 2 BACK RENDER BLOCK 2

DRAWING TITLE

FOUNDATION PLAN

DATE SEPT 2019	DRAWN	JOB NO.	DRAWING NO.
SCALE 1:125	REVIEWED DR	3191	A-101



- SENERAL NOTES

 DO NOT SCALE DRAWINGS; ONLY FIGURED DIMENSIONS ARE TO BE USED. WHERE DOUBT EXISTS; FILE REQUEST FOR INTERPRETATION AND REQUEST CLARITY.

 INTERPRETATION AND REQUEST CLARITY.

 VERIFY DIMENSIONS ON SITE; REPORT DISCREPANCIES TO THE ARCHITECT PROMPTLY.

 GENERAL CONTRACTOR TO TAKE INTO ACCOUNT CONSTRUCTION TOLERANCE: GENERAL CONTRACTOR TO COORDINATE HE WORK OF DIFFERENT TRADES TO COMPLY.

 AND CONTRACTOR TO THESE DRAWINGS AND SPECIFICATIONS ARE TO COMPLY WITH THE CURRENT EDITION OF THE ONTARIO BUILDING CODE (2019) OR NATIONAL BUILDING CODE (2019) OR NATIONAL BUILDING AND SPECIFICATIONS ARE TO COMPLY WITH THE CURRENT EDITION OF THE ONTARIO BUILDING CODE (2019) OR NATIONAL BUILDING AND THE ONTARIO BUILDING CODE (2019) OR NATIONAL BUILDING AND THE ONTARIO BUILDING CODE (2019) OR NATIONAL BUILDING CODE (2019) OR WORK OF THE ONTARIO BUILDING CODE (2019) OR NATIONAL BUILDING

THIS DRAWING IS AN INSTRUMENT OF SERVICE AND IS PROTECTED BY COPYRIGHT AND IS THE SOLE PROPERTY OF ARCHITECTS DCA. INC. COPIES, INCLUDING ELECTRONIC COPIES MAY ONLY BE USED FOR THE PURPOSE INTENDED, FOR THE SINGLE PROJECT FOR WHICH THEY ARE ISSUED AND MAY NOT BE OFFRED FOR SALE OR TRANSFER WITHOUT THE EXPRESS WRITTEN PERMISSION OF THE ARCHITECT.

ISSUE RECORD:

NO.	DESCRIPTION	DATE
01	FOR CLIENT REVIEW	2019/09/30

CLARIDGE HOMES INC.



A GROUP OF ARCHITECTS

1350 WELLINGTON ST. WEST OTTAWA ON K1Y 3C1 WWW.ARCHITECTSDCA.COM 613.725.2294

PROJECT TITLE

CLARIDGE HOMES BACK 2 BACK RENDER BLOCK 2

DRAWING TITLE

SOUTH ELEVATION

DATE SEPT 2019	DRAWN IC	JOB NO.	DRAWING NO.
SCALE 1:125	REVIEWED DR	3191	A-200



- SENERAL NOTES

 DO NOT SCALE DRAWINGS; ONLY FIGURED DIMENSIONS ARE TO BE USED. WHERE DOUBT EXISTS; FILE REQUEST FOR INTERPRETATION AND REQUEST CLARITY.

 INTERPRETATION AND REQUEST CLARITY.

 VERIFY DIMENSIONS ON SITE; REPORT DISCREPANCIES TO THE ARCHITECT PROMPTLY.

 GENERAL CONTRACTOR TO TAKE INTO ACCOUNT CONSTRUCTION TOLERANCE: GENERAL CONTRACTOR TO COORDINATE HE WORK OF DIFFERENT TRADES TO COMPLY.

 AND CONTRACTOR TO THESE DRAWINGS AND SPECIFICATIONS ARE TO COMPLY WITH THE CURRENT EDITION OF THE ONTARIO BUILDING CODE (2019) OR NATIONAL BUILDING CODE (2019) OR NATIONAL BUILDING AND SPECIFICATIONS ARE TO COMPLY WITH THE CURRENT EDITION OF THE ONTARIO BUILDING CODE (2019) OR NATIONAL BUILDING AND THE ONTARIO BUILDING CODE (2019) OR NATIONAL BUILDING AND THE ONTARIO BUILDING CODE (2019) OR NATIONAL BUILDING CODE (2019) OR WORK OF THE ONTARIO BUILDING CODE (2019) OR NATIONAL BUILDING

THIS DRAWING IS AN INSTRUMENT OF SERVICE AND IS PROTECTED BY COPYRIGHT AND IS THE SOLE PROPERTY OF ACHITECTS DCA. INC. COPIES, INCLUDING ELECTRONIC COPIES MAY ONLY BE USED FOR THE PURPOSE INTENDED, FOR THE SINGLE PROJECT FOR WHICH THEY ARE ISSUED AND MY NOT BE OFFREED FOR SALE OR ARCHITECT.

ISSUE RECORD:

NO.	DESCRIPTION	DATE
01	FOR CLIENT REVIEW	2019/09/30

CLARIDGE HOMES INC.





A GROUP OF ARCHITECTS

1350 WELLINGTON ST. WEST OTTAWA ON K1Y 3C1 WWW.ARCHITECTSDCA.COM 613.725.2294

CLARIDGE HOMES BACK 2 BACK


RENDER BLOCK 2

DRAWING TITLE

PROJECT TITLE

NORTH ELEVATION

ATE T 2019	DRAWN IC	JOB NO.	DRAWING NO.
ALE 125	REVIEWED DR	3191	A-201

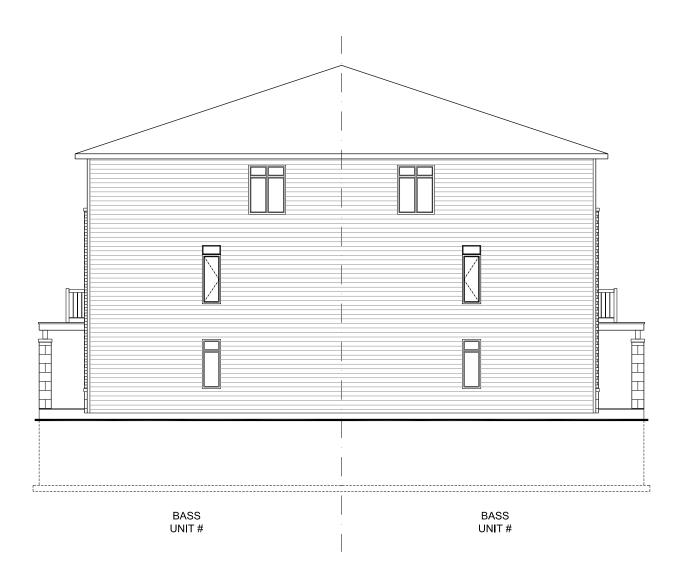

- GENERAL NOTES

 1. DO NOT SCALE DRAWINGS; ONLY FIGURED DIMENSIONS ARE TO BE USED. WHERE DOUBT EXISTS: FILE REQUEST FOR INTERRETATION AND REQUEST CLARITY.

 INTERRETATION AND REQUEST CLARITY.

 VERIFY DIMENSIONS ON SITE, REPORT DISCREPANCIES TO THE ARCHITECT PROMPTIL.

 AGENERAL CONTRACTOR TO TAKE INTO ACCOUNT CONSTRUCTION TOLERANCE: GENERAL CONTRACTOR TO COORDINATE THE WORK OF DIFFERENT TRADES TO COMPLY.

 4. ALL WORK DESCRIBED IN THESE DRAWINGS AND SPECIFICATIONS ARE TO COMPLY WITH THE CURRENT EDITION OF THE ONTARIO BUILDING CODE (2011) INCLUDING MOST RECENT AMMENMENTS.

 3. DRAWINGS AND SPECIFICATIONS ARE COMPLEMENTARY AND ARE TOWNED THE CONTRACT OF THE CONTRACT OF

THIS DRAWING IS AN INSTRUMENT OF SERVICE AND IS PROTECTED BY COPYRIGHT AND IS THE SOLE PROPERTY OF ARCHITECTS DCA. MC. COPIES, INCLUDING ELECTRONIC COPIES MAY ONLY BE USED FOR THE PURPOSE INTENDED, FOR THE SINGLE PROJECT FOR WHICH THEY ARE ISSUED AND MY NOT BE OFFREEOF OR SALE OR TRANSFER WITHOUT THE EXPRESS WRITTEN PERMISSION OF THE ARCHITECT.

ISSUE RECORD:

NO.	DESCRIPTION	DATE
01	FOR CLIENT REVIEW	2019/09/30

CLARIDGE HOMES INC. 210 GLADSTONE AVE, OTTAWA ON. TEL: 613-233-6030



CLARIDGE



A GROUP OF ARCHITECTS


1350 WELLINGTON ST. WEST OTTAWA ON K1Y 3C1 WWW.ARCHITECTSDCA.COM 613.725.2294

PROJECT TITLE CLARIDGE HOMES BACK 2 BACK RENDER BLOCK 2

DRAWING TITLE

EAST ELEVATION

DATE SEPT 2019	DRAWN	JOB NO.	DRAWING NO
SCALE 1:125	REVIEWED DR	3191	A-202

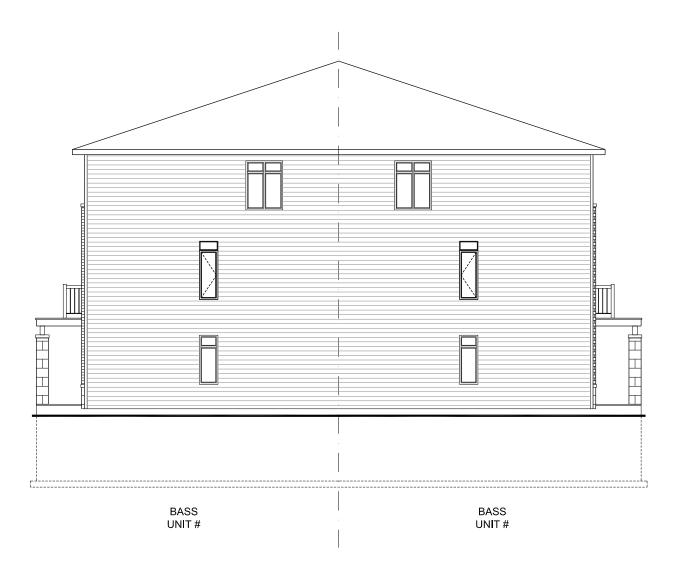

- GENERAL NOTES

 1. DO NOT SCALE DRAWINGS; ONLY FIGURED DIMENSIONS ARE TO BE USED. WHERE DOUBT EXISTS; FILE REQUEST FOR INTERPRETATION AND REQUEST CLARTY. FILE REQUEST FOR THE ARCHITECT PROMPTLY.

 GENERAL CONTRACTOR TO TAKE INTO ACCOUNT CONSTRUCTION TOLERANCE: GENERAL CONTRACTOR TO COORDINATE THE WORK OF DIFFERENT TRADES TO COMPLY.


 ALL WORK. DESCRIBED IN THESE DRAWINGS AND SPECIFICATIONS ARE TO SCHOOLY WITH THE CURRENT EDITION OF THE ONTARIO BUILDING CODE (2012) OR NATIONAL BUILDING CODE (2012) OR NATIONAL BUILDING AND SPECIFICATIONS ARE TO COMPLY WITH THE CURRENT EDITION OF THE ONTARIO BUILDING CODE (2012) OR NATIONAL BUILDING ARE TO COMPLY WITH THE CURRENT EDITION OF THE ONTARIO BUILDING CODE (2012) OR NATIONAL BUILDING ARE TO SCHOOL WITH THE CURRENT EDITION OF THE ONTARIO BUILDING CODE (2012) OR NATIONAL BUILDING CODE (2012) OR NATIONAL BUILDING CODE (2012) OR REPROSES OF CONSTRUCTION AND PERMIT DISAMINES FOR PURPOSES OF CONSTRUCTION DETAILS NOT ISSUED BY THIS OFFICE, REFER TO INDIVIDUAL APPROVED PERMIT DEAVINGS FOR UNITS SEPCICIS INCLUDING SOPPRICIOUS CONFESSIONS SOF UNITS SEPCICIS INCLUDING SOPPRICIPATIONS.

THIS DRAWING IS AN INSTRUMENT OF SERVICE AND IS PROTECTED BY COPYRIGHT AND IS THE SOLE PROPERTY OF ARCHITECTS DCA. MC. COPIES, INCLUDING ELECTRONIC COPIES MAY ONLY BE USED FOR THE PURPOSE INTENDED, FOR THE SINGLE PROJECT FOR WHICH THEY ARE ISSUED AND MY NOT BE OFFREEOF OR SALE OR TRANSFER WITHOUT THE EXPRESS WRITTEN PERMISSION OF THE ARCHITECT.

ISSUE RECORD:

NO.	DESCRIPTION	DATE
01	FOR CLIENT REVIEW	2019/09/30

CLARIDGE HOMES INC. 210 GLADSTONE AVE, OTTAWA ON. TEL: 613-233-6030

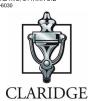



A GROUP OF ARCHITECTS

1350 WELLINGTON ST. WEST OTTAWA ON K1Y 3C1 WWW.ARCHITECTSDCA.COM 613.725.2294

PROJECT TITLE
CLARIDGE HOMES BACK 2 BACK

RENDER BLOCK 2

DRAWING TITLE

WEST ELEVATION

DATE SEPT 2019	DRAWN	JOB NO.	DRAWING NO
SCALE 1:125	REVIEWED DR	3191	A-203