

3 END ELEVATION (EAST)
A1 SCALE: 1:100



2 END ELEVATION - BANK STREET (WEST)
A1 SCALE: 1:100



1 FRONT ELEVATIONS (NORTH & SOUTH)
A1 SCALE: 1:100

APPROVED
By Sean Moore at 9:19 am, Oct 20, 2021

SM

SEAN MOORE
(A) MANAGER, SOUTH BRANCH
PLANNING, INFRASTRUCTURE & ECONOMIC
DEVELOPMENT DEPARTMENT, CITY OF OTTAWA


M. David Blakely
Architect Inc.
2230 Prince of Wales Dr., Suite 101, Ottawa, Ontario
Phone (613) 226-8811 Fax (613) 226-7942 K2E 6Z9

GENERAL NOTES:
1. THE CONTRACTOR IS RESPONSIBLE FOR CHECKING AND VERIFYING ALL DIMENSIONS. ANY DISCREPANCY MUST BE REPORTED TO M. DAVID BLAKELY ARCHITECT INC.
2. ALL WORK AND MATERIALS TO BE IN COMPLIANCE WITH ALL CODES, REGULATIONS, & BY-LAWS.
3. ADDITIONAL DRAWINGS MAY BE ISSUED FOR CLARIFICATION TO ASSIST THE PROPER EXECUTION OF WORK. SUCH DRAWINGS WILL HAVE THE SAME MEANING AND INTENT AS IF THEY WERE INCLUDED WITH THE PLANS IN CONTRACT DOCUMENTS.
4. DO NOT SCALE DRAWINGS.
5. THIS DRAWING SHALL NOT BE USED OR COPIED WITHOUT THE AUTHORIZATION OF THE ARCHITECT.
6. THIS DRAWING SHALL NOT BE USED FOR PERMIT OR CONSTRUCTION UNLESS THE DRAWING BEARS THE ARCHITECT'S SEAL AND SIGNATURE.

SEAL

NO.	DATE	DESCRIPTION	INT.	NO.	DATE	DESCRIPTION	INT.
12.				24.			
11.				23.			
10.				22.			
9.				21.			
8.				20.			
7.				19.			
6.				18.			
5.				17.			
4.				16.			
3.				15.			
2.	07/12/20	FOR RESUBMISSION	MB	14.			
1.	31/08/20	FOR SITE PLAN SUBMISSION	MB	13.			

A
B
C

A - DETAIL NUMBER
B - SHEET NUMBER (DETAIL REQUIRED)
C - SHEET NUMBER (DETAIL LOCATION)

PROJECT:
PLANNED UNIT DEVELOPMENT
4639 BANK STREET
OTTAWA, ONTARIO

CUSTOMER:


DRAWING TITLE:
BUILDINGS 1&4 ELEVATIONS
TERRACE HOMES

DATE:
AUGUST, 2020


SCALE:
1 : 100

SHEET NO. REV. NO.:
A1

DRAWN BY:
mdb

CHECKED:
MDB

D07-12-20-0115

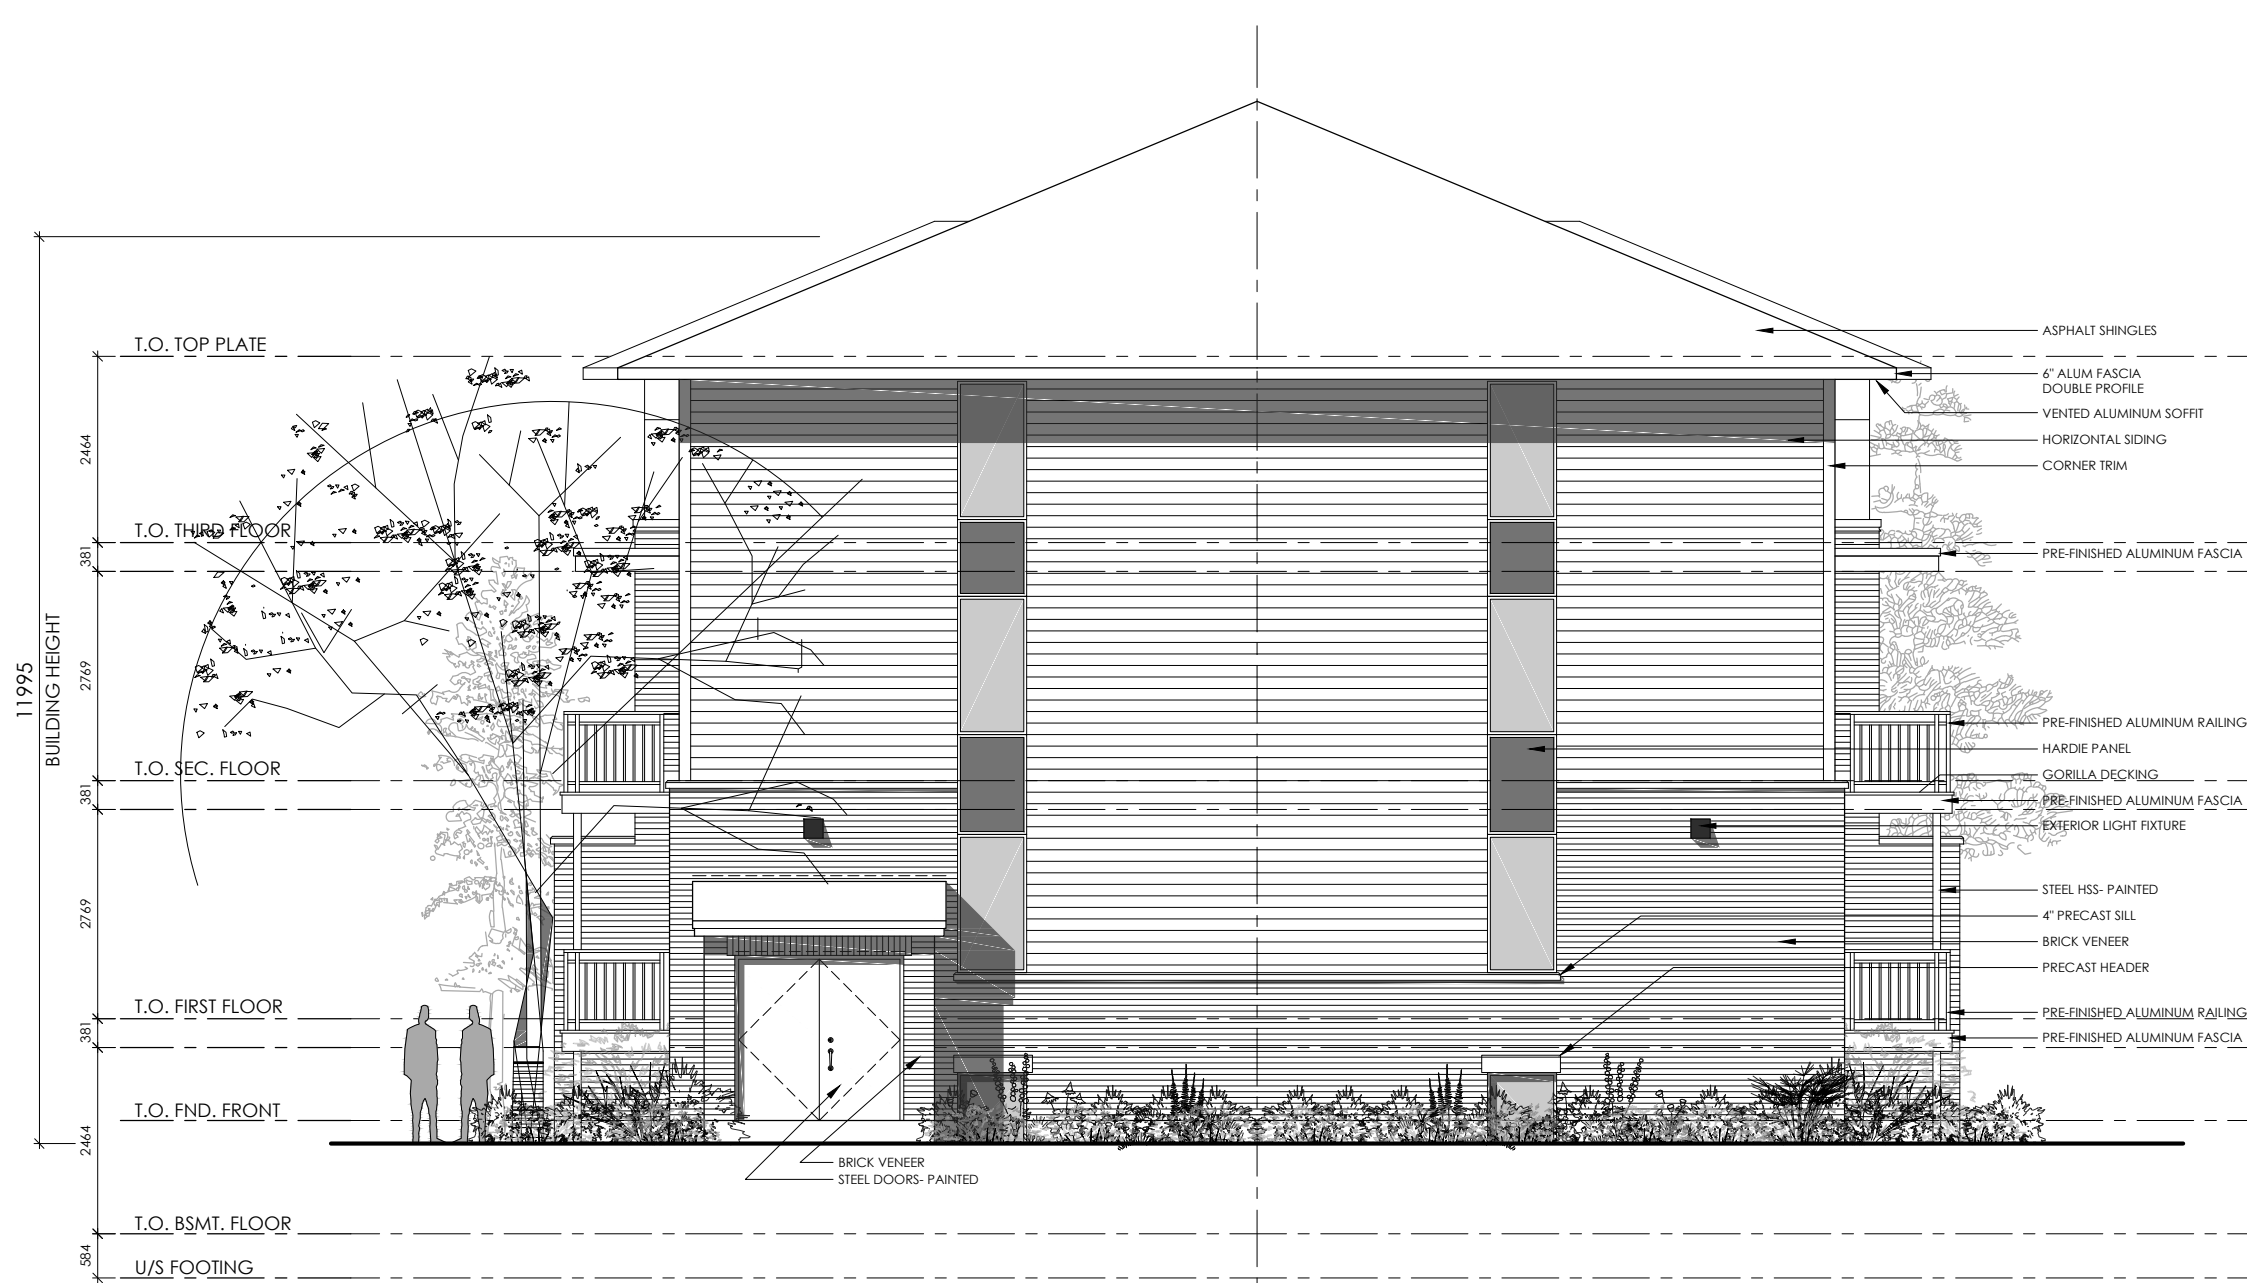


3 INTERNAL END ELEVATIONS
A2 SCALE: 1:100



2 FRONT ELEVATIONS (EAST)
A2 SCALE: 1:100



4 EXTERNAL END ELEVATIONS (NORTH & SOUTH)
A2 SCALE: 1:100

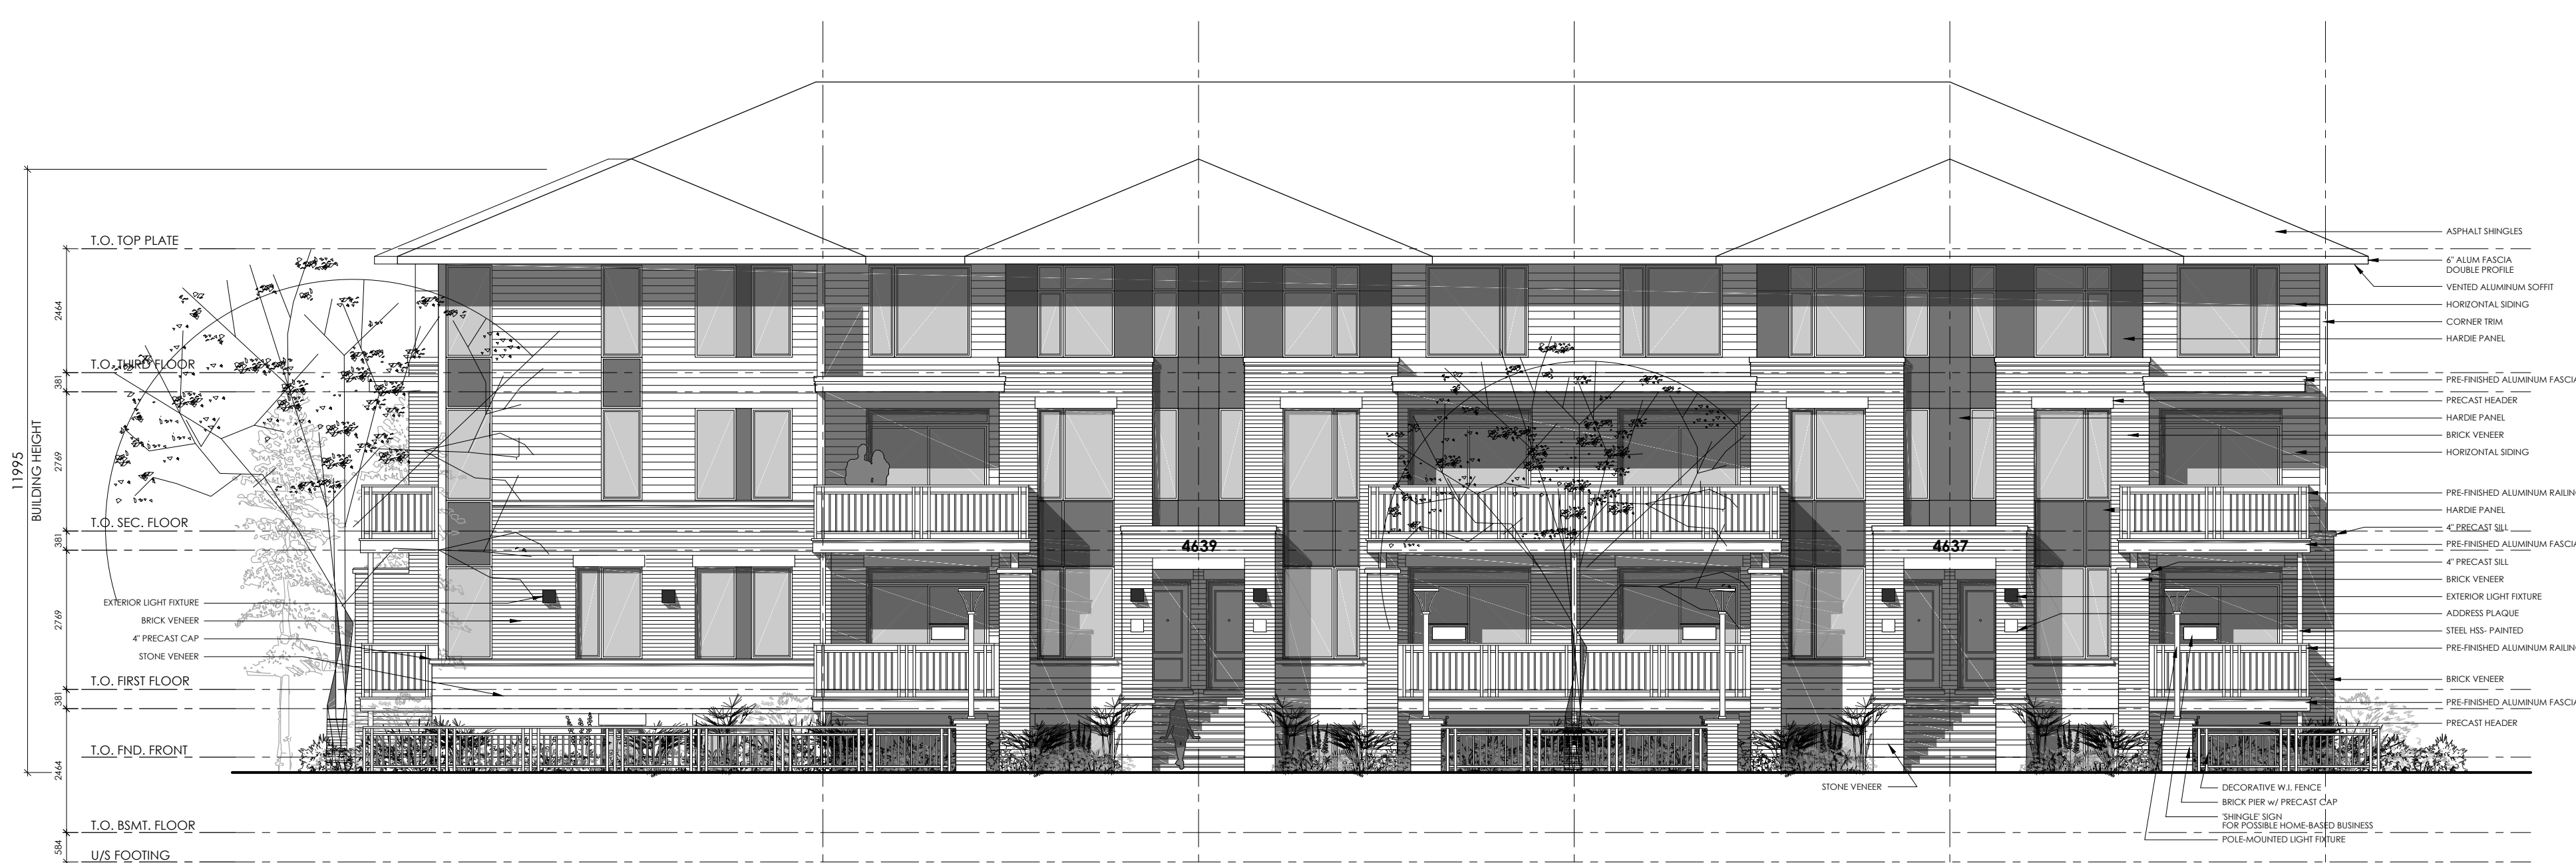

1 FRONT ELEVATIONS - BANK STREET (WEST)
A2 SCALE: 1:100

APPROVED
By Sean Moore at 9:19 am, Oct 20, 2021

SM

SEAN MOORE
(A) MANAGER, SOUTH BRANCH
PLANNING, INFRASTRUCTURE & ECONOMIC
DEVELOPMENT DEPARTMENT, CITY OF OTTAWA

M. David Blakely
Architect Inc.
2200 Prince of Wales Dr., Suite 101 Ottawa, Ontario
Phone (613) 226-8811 Fax (613) 226-7942 K2E 6Z9

GENERAL NOTES:
1. THE CONTRACTOR IS RESPONSIBLE FOR CHECKING AND VERIFYING ALL DIMENSIONS. ANY DISCREPANCY MUST BE REPORTED TO M. DAVID BLAKELY ARCHITECT INC.
2. ALL WORK AND MATERIALS TO BE IN COMPLIANCE WITH ALL CODES, REGULATIONS, & BY-LAWS.
3. ADDITIONAL DRAWINGS MAY BE ISSUED FOR CLARIFICATION TO ASSIST THE PROPER EXECUTION OF WORK. SUCH DRAWINGS WILL HAVE THE SAME MEANING AND INTENT AS IF THEY WERE INCLUDED WITH THE PLANS IN CONTRACT DOCUMENTS.
4. DO NOT SCALE DRAWINGS.
5. THIS DRAWING SHALL NOT BE USED OR COPIED WITHOUT THE AUTHORIZATION OF THE ARCHITECT.
6. THIS DRAWING SHALL NOT BE USED FOR PERMIT OR CONSTRUCTION UNLESS THE DRAWING BEARS THE ARCHITECT'S SEAL AND SIGNATURE.

SEAL

No.	DATE	DESCRIPTION	INT.	No.	DATE	DESCRIPTION	INT.
12.				24.			
11.				23.			
10.				22.			
9.				21.			
8.				20.			
7.				19.			
6.				18.			
5.				17.			
4.				16.			
3.				15.			
2.	07/12/20	FOR RESUBMISSION	MB	14.			
1.	28/08/20	FOR SITE PLAN SUBMISSION	MB	13.			

A
B
C

A - DETAIL NUMBER
B - SHEET NUMBER (DETAIL REQUIRED)
C - SHEET NUMBER (DETAIL LOCATION)

PROJECT:
PLANNED UNIT DEVELOPMENT
4639 BANK STREET
OTTAWA, ONTARIO

CURT:
Glenview
homes

DRAWING TITLE:
BUILDINGS 2&3 ELEVATIONS
TERRACE HOMES

DATE:
AUGUST, 2020

SCALE:
1 : 100

SHEET NO. REV. NO.:
A2

DRAWN BY:
mdb

CHECKED:
MDB

D07-12-20-0115



2 END ELEVATIONS (NORTH & SOUTH)
A3 SCALE: 1:100



1 FRONT ELEVATIONS (EAST & WEST)
A3 SCALE: 1:100

APPROVED
By Sean Moore at 9:20 am, Oct 20, 2021

SEAN MOORE
(A) MANAGER, SOUTH BRANCH
PLANNING, INFRASTRUCTURE & ECONOMIC
DEVELOPMENT DEPARTMENT, CITY OF OTTAWA

M. David Blakely
Architect Inc.
2330 Prince of Wales Dr., Suite 101, Ottawa, Ontario
Phone (613) 226-8811 Fax (613) 226-7942 K2E 6Z9

GENERAL NOTES:
1. THE CONTRACTOR IS RESPONSIBLE FOR CHECKING AND VERIFYING ALL DIMENSIONS. ANY DISCREPANCY MUST BE REPORTED TO M. DAVID BLAKELY ARCHITECT INC.
2. ALL WORK AND MATERIALS TO BE IN COMPLIANCE WITH ALL CODES, REGULATIONS, & BY-LAWS.
3. ADDITIONAL DRAWINGS MAY BE ISSUED FOR CLARIFICATION TO ASSIST THE PROPER EXECUTION OF WORK. SUCH DRAWINGS WILL HAVE THE SAME MEANING AND INTENT AS IF THEY WERE INCLUDED WITH THE PLANS IN CONTRACT DOCUMENTS.
4. DO NOT SCALE DRAWINGS.
5. THIS DRAWING SHALL NOT BE USED OR COPIED WITHOUT THE AUTHORIZATION OF THE ARCHITECT.
6. THIS DRAWING SHALL NOT BE USED FOR PERMIT OR CONSTRUCTION UNLESS THE DRAWING BEARS THE ARCHITECT'S SEAL AND SIGNATURE.

12.									
11.									
10.									
9.									
8.									
7.									
6.									
5.									
4.									
3.									
2.	07/12/20	FOR RESUBMISSION				MB			
1.	28/08/20	FOR SITE PLAN SUBMISSION				MB			
No.	DATE	DESCRIPTION	INT.	No.	DATE	DESCRIPTION	INT.		

SEAL

12.

23.

22.

2.	07/12/20	FOR RESUBMISSION				MB			
1.	28/08/20	FOR SITE PLAN SUBMISSION				MB			
No.	DATE	DESCRIPTION	INT.	No.	DATE	DESCRIPTION	INT.		

24.									
23.									
No.	DATE	DESCRIPTION	INT.	No.	DATE	DESCRIPTION	INT.		

A
B
C

A - DETAIL NUMBER
B - SHEET NUMBER (DETAIL REQUIRED)
C - SHEET NUMBER (DETAIL LOCATION)

PROJECT: PLANNED UNIT DEVELOPMENT
4639 BANK STREET
OTTAWA, ONTARIO

CURT: **Glenview homes**

DRAWING TITLE: BUILDINGS 5&6 ELEVATIONS
URBAN TERRACE HOMES

DATE: AUGUST, 2020 SCALE: 1 : 100 SHEET NO. REV NO.: A3

DRAWN BY: mdb CHECKED: MDB

D07-12-20-0115