

RECORD OF REVISIONS

NO.	REVISION	DATE (MM/DD/YYYY)
1	ISSUED FOR SITE PLAN CONTROL REV. 3	SEPTEMBER 29, 2022
2	ISSUED FOR 66% REVIEW	JULY 15, 2022
3	ISSUED FOR SITE PLAN CONTROL REV. 2	JUNE 7, 2022
4	ISSUED FOR SITE PLAN APPROVAL	DECEMBER 16, 2021



PROJECT TITLE:
FASTFRATE OTTAWA WAREHOUSE AND DISTRIBUTION FACILITY

SCALE: NONE


SOMME ST.
OTTAWA, ON

DETAILS

DRAWN BY: D.CANN	DRAWING NUMBER: C013
DATE:	
REVIEWED BY: J.SAUVE	
APPROVED BY:	
PRINT DATE:	
ISSUED DATE: NOVEMBER 26, 2021	REVISION NUMBER:
CLIENT PROJECT #:	PROJECT #:

A001083

DO NOT SCALE THIS DRAWING. USE DIMENSIONS ONLY. THE CONTRACTOR IS RESPONSIBLE FOR VERIFYING ALL DIMENSIONS AND TYPING. THE ARCHITECT OR ANY DESIGNER IS NOT RESPONSIBLE FOR ANY CONSTRUCTION ERRORS. THE DRAWING IS TO BE READ IN CONJUNCTION WITH ALL STRUCTURAL, MECHANICAL, ELECTRICAL, CIVIL, AND OTHER CONSULTANT DRAWINGS. THIS DRAWING SHALL NOT BE USED FOR CONSTRUCTION PURPOSES UNLESS SIGNED BY THE ARCHITECT. COPYRIGHT RESERVED. ALL PARTS OF THIS DRAWING ARE THE EXCLUSIVE PROPERTY OF THE ARCHITECT AND SHALL NOT BE REPRODUCED WITHOUT THE EXPRESSED PERMISSION FROM THE ARCHITECT.

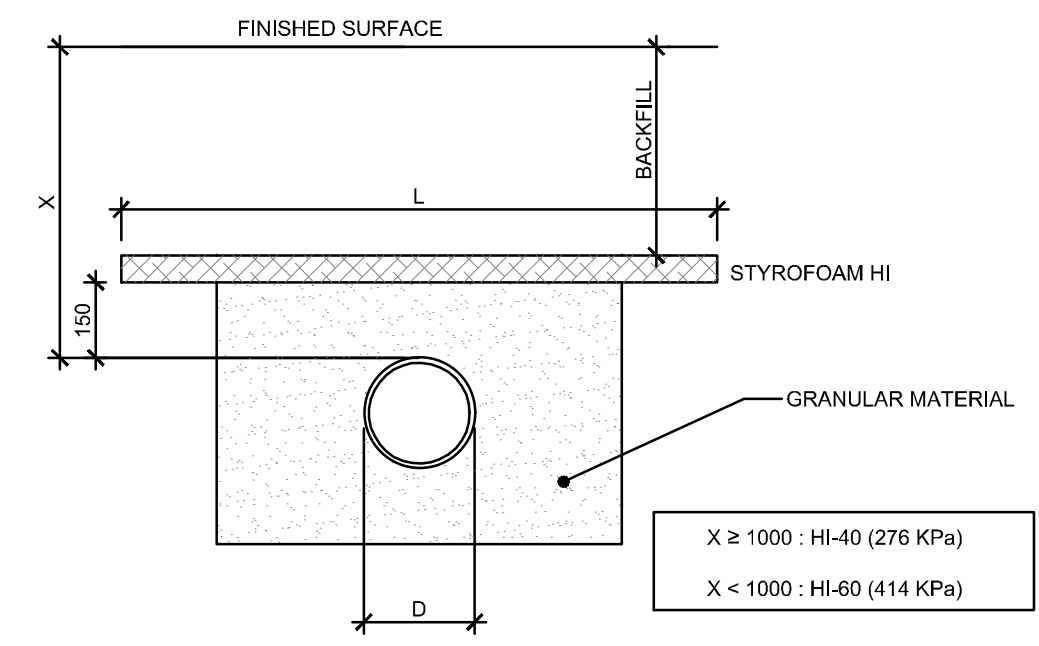



MINIMUM WIDTH OF INSULATION TABLE (L)

X	Q	150	200	250	300	375	450	525	600	INSULATION THICKNESS
750	1650	1700	1750	1800	1875	1950	2025	2100		100
1000	1150	1200	1250	1300	1375	1450	1525	1600		100
1250	650	700	750	800	875	950	1025	1100		75
1500	600	600	600	600	600	600	600	600		75
1750	600	600	600	600	600	600	600	600		50


X ≥ 1000 : HI-40 (276 KPa)
X < 1000 : HI-60 (414 KPa)

L= INSULATION WIDTH (mm)
D= PIPE DIAMETER (mm)

314A PIPE INSULATION (1.8m COVER)
AUCUNE / NTS

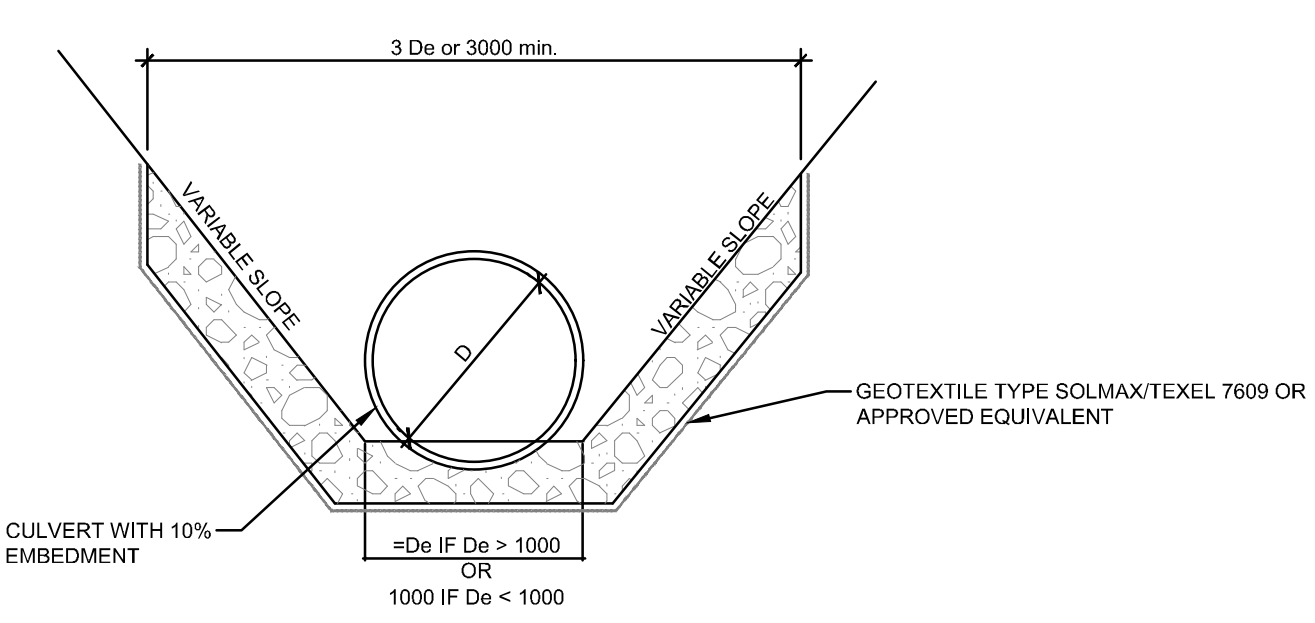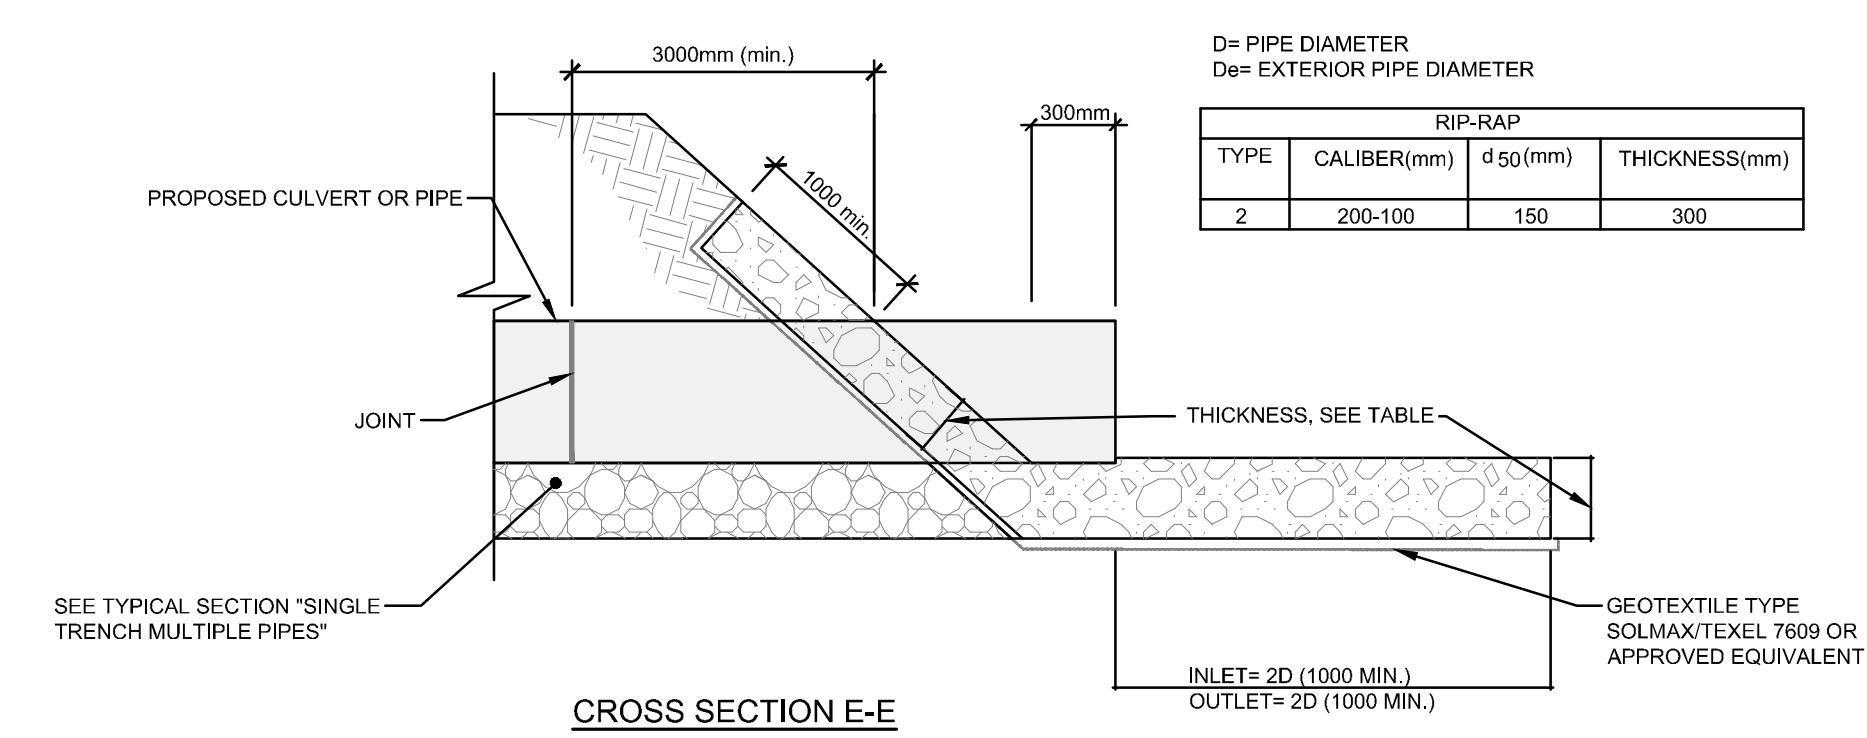


CROSS SECTION D-D

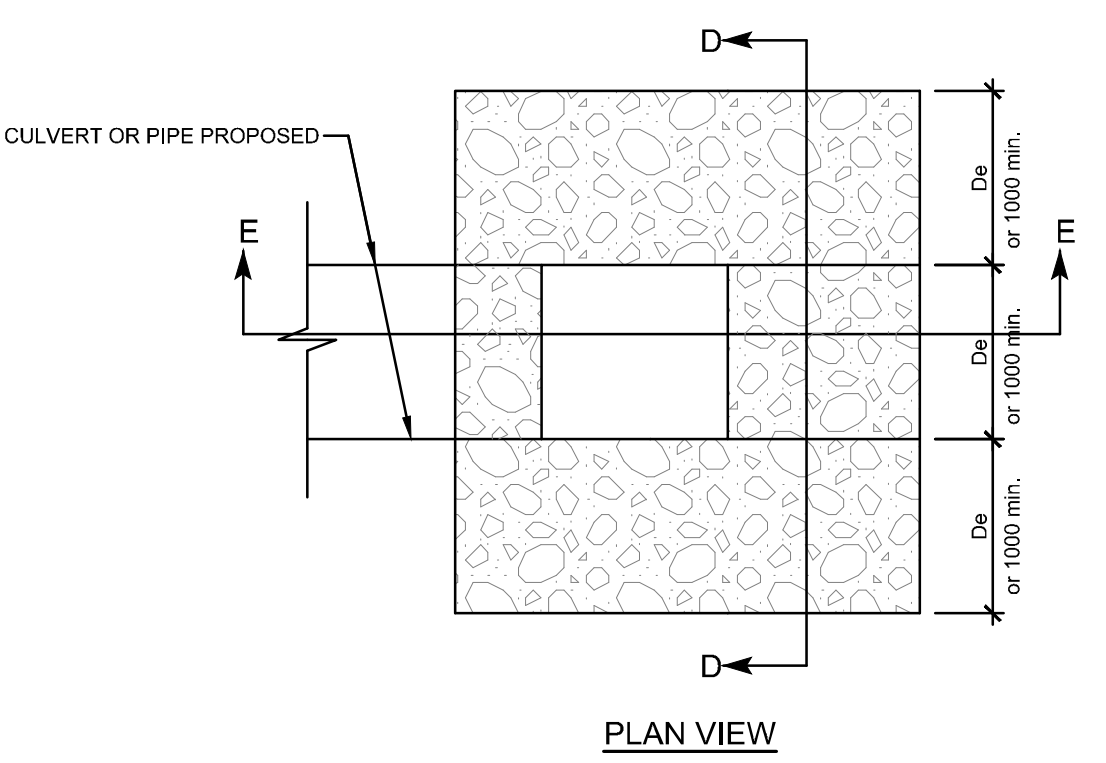


PLAN VIEW

319 INLET/OUTLET FOR CULVERT OR PIPE DETAIL (TYPICAL)
AUCUNE / NTS

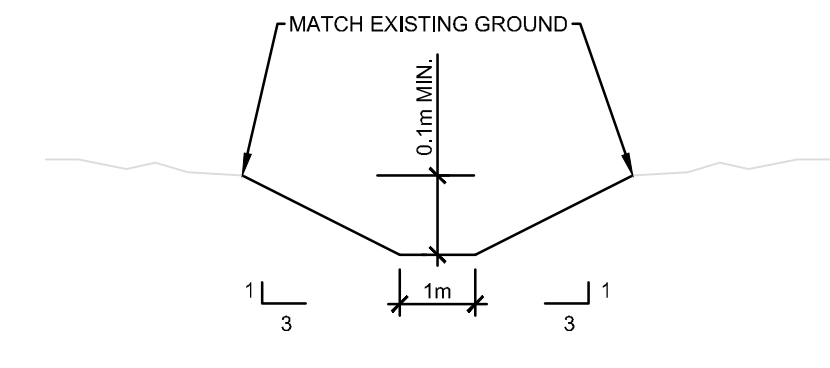


333 SWALE (TYPICAL)
AUCUNE / NTS

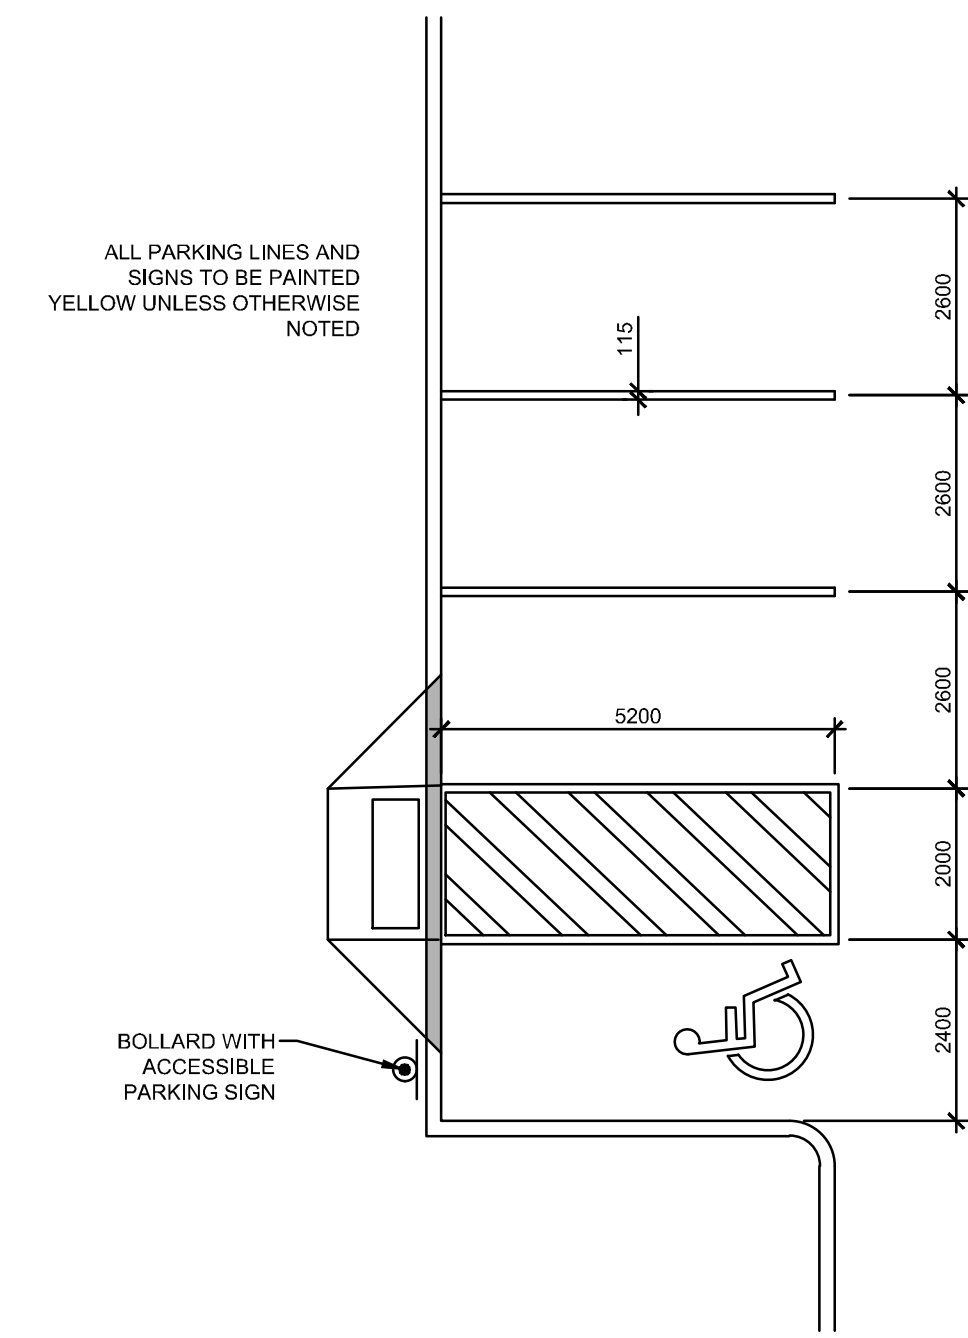


408 TYPICAL PARKING STALLS
AUCUNE / NTS

ACCESSIBLE PARKING SIGN

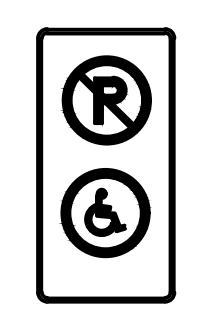

P-150-5

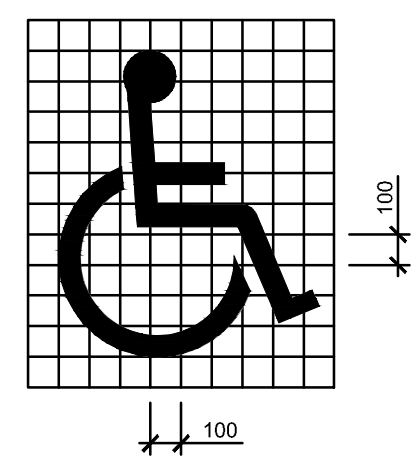

409B ACCESSIBLE PARKING SIGN AND MARKING

APPROVED
By Adam Brown at 9:38 am, Feb 07, 2023

Adam Brown

ADAM BROWN
MANAGER, DEVELOPMENT REVIEW - RURAL
PLANNING, REAL ESTATE & ECONOMIC DEVELOPMENT
DEPARTMENT, CITY OF OTTAWA