




REVISION	DESCRIPTION	DATE
1	ISSUED FOR SITE PLAN CONTROL REV. 4	DECEMBER 2, 2022
2	ISSUED FOR SITE PLAN CONTROL REV. 3	SEPTEMBER 29, 2022
3	ISSUED FOR 66% REVIEW	JULY 15, 2022
4	ISSUED FOR SITE PLAN CONTROL REV. 2	JUNE 7, 2022
5	ISSUED FOR SITE PLAN APPROVAL	DECEMBER 16, 2021

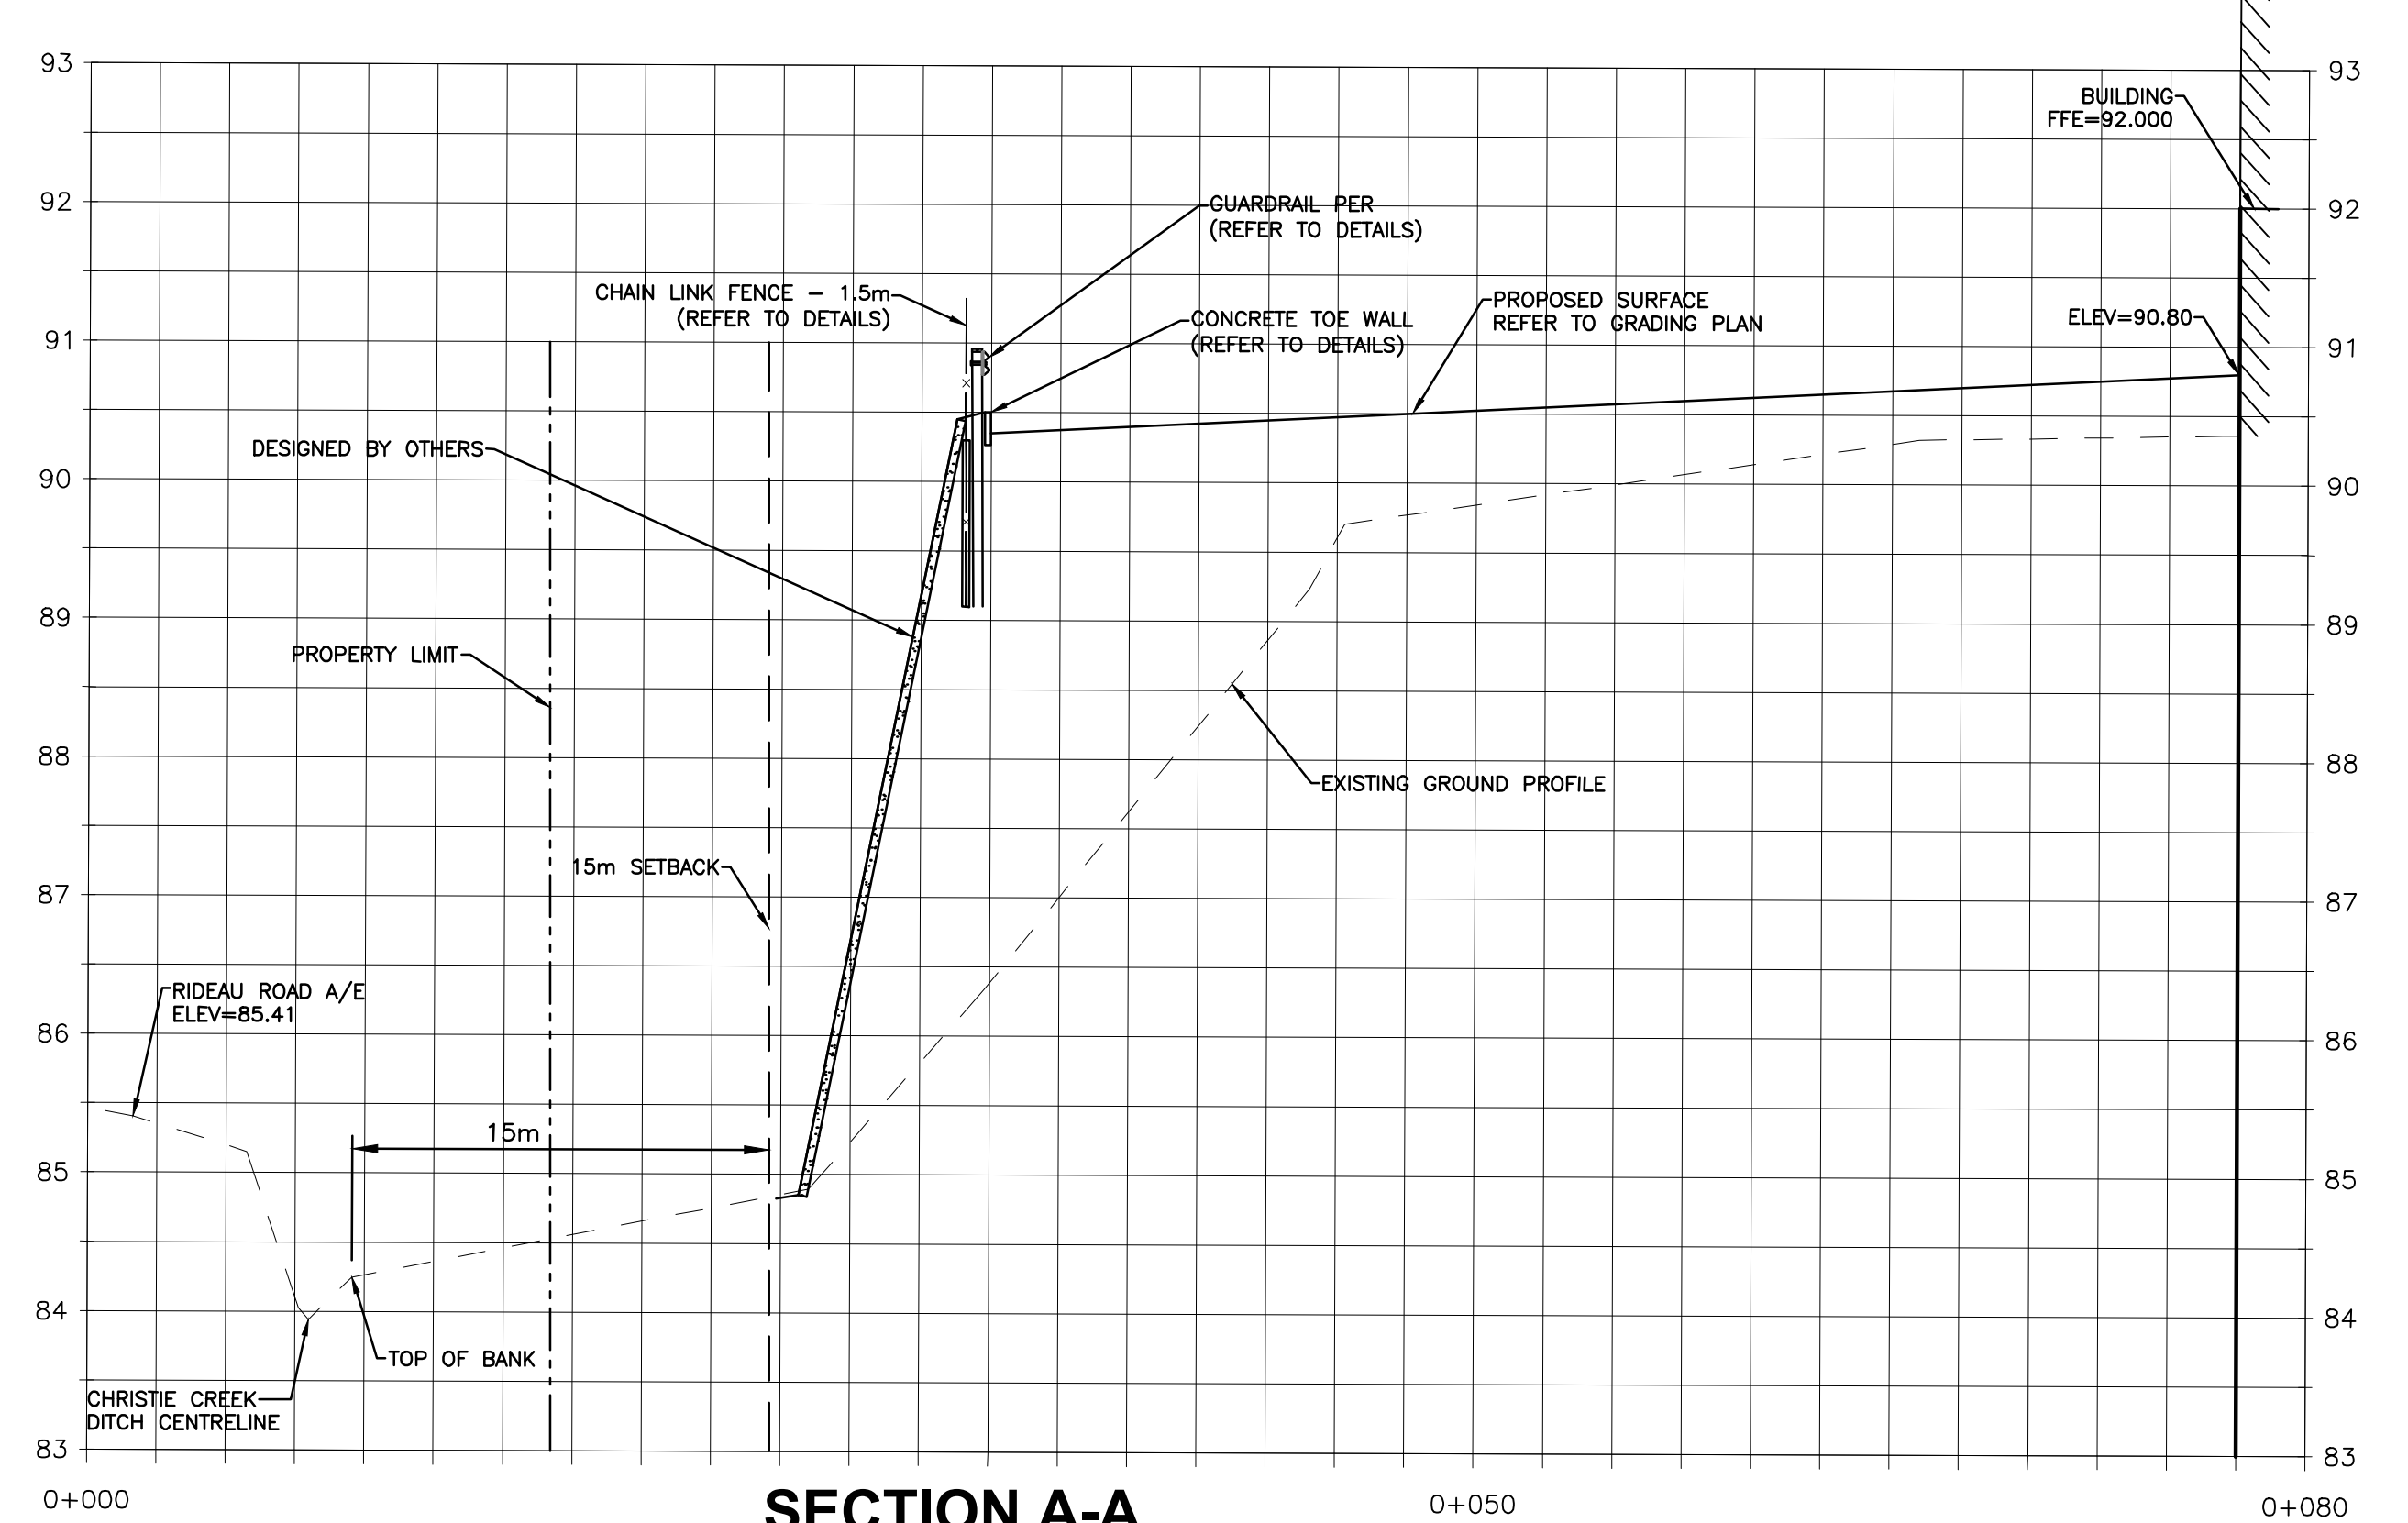

**SECTION A-A**  
H=1:250 V:1:50

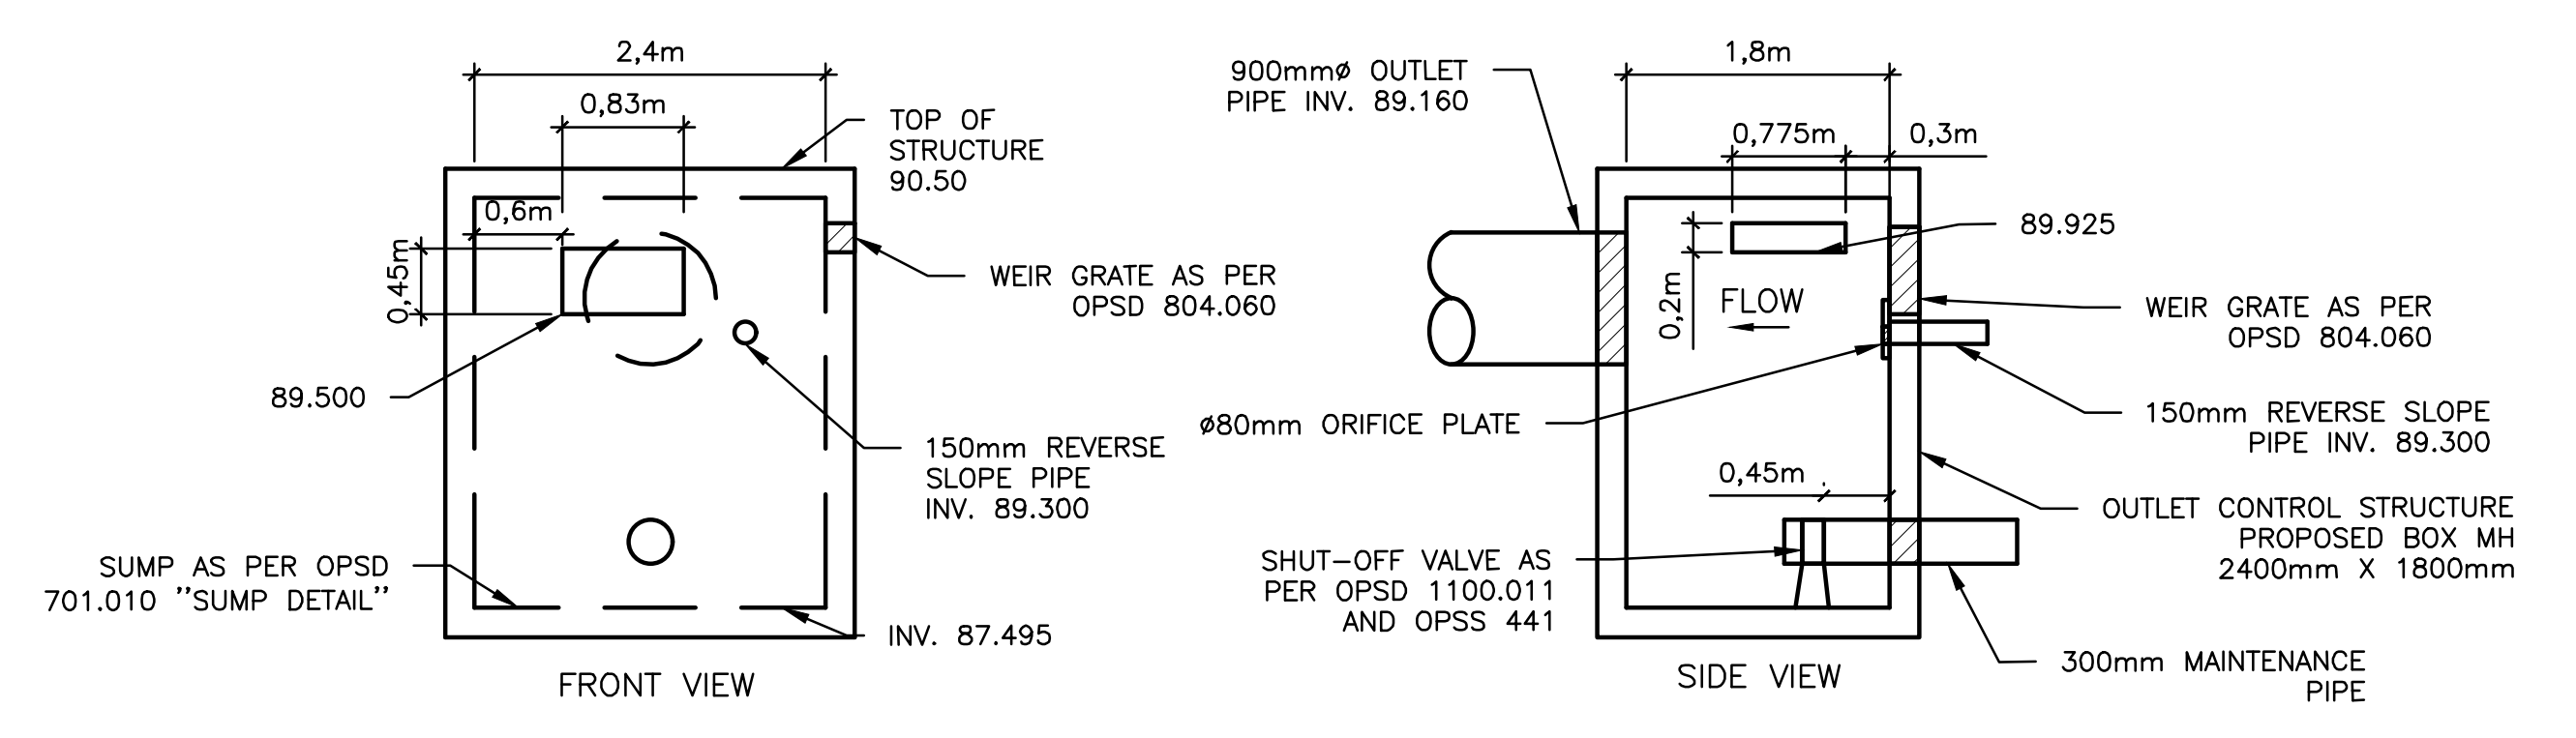

**OULET CONTROL STRUCTURE DETAILS**  
SCALE: 1:50

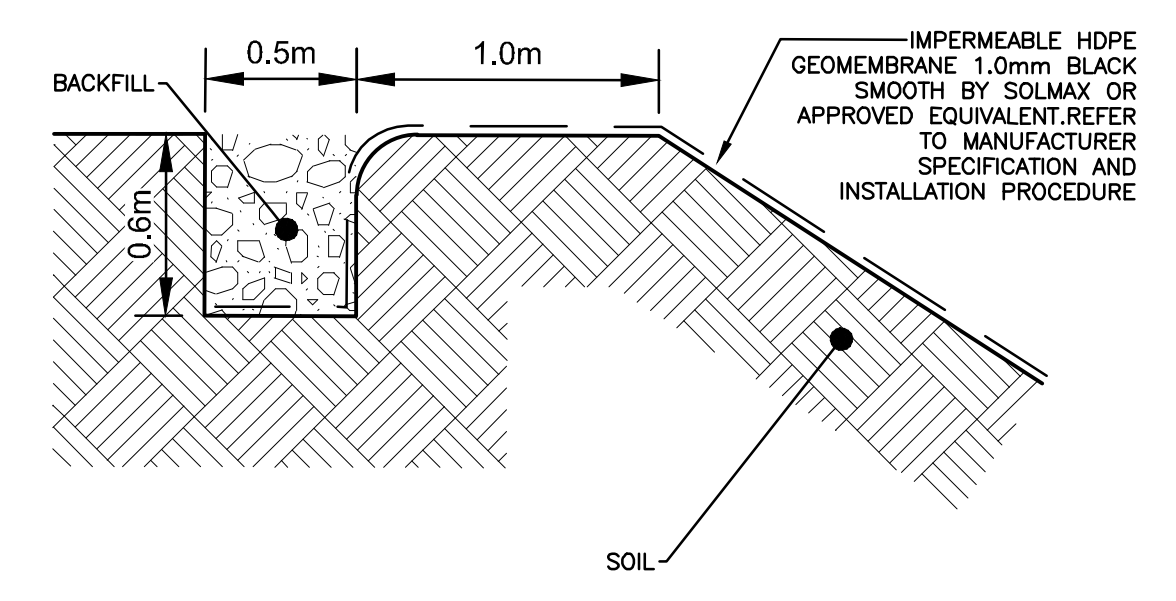


**ANCHORING DETAIL FOR POND LINER**  
NTS

**APPROVED**  
By Adam Brown at 9:47 am, Feb 07, 2023

*Adam Brown*

**ADAM BROWN**  
MANAGER, DEVELOPMENT REVIEW - RURAL  
PLANNING, REAL ESTATE & ECONOMIC DEVELOPMENT  
DEPARTMENT, CITY OF OTTAWA

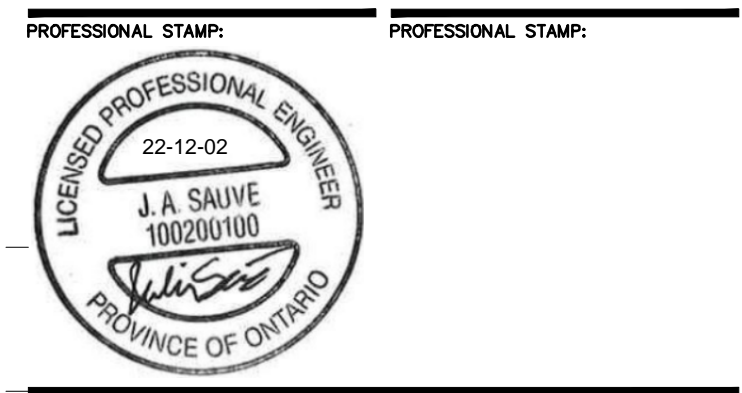

CIVITAS ARCHITECTURE INC. OTTAWA, ON T: 613.742.7482  
14 CHAMBERLAIN AVENUE, SUITE 101 CANADA K1S 1V9 WWW.CIVITAS-INC.CA



PROJECT TITLE:  
FASTFRATE OTTAWA WAREHOUSE AND DISTRIBUTION FACILITY


SCALE: 1:500  
SOMME ST. OTTAWA, ON

DRAWING TITLE:  
**SECTIONS**


DRAWN BY: D.CANN DRAWING NUMBER:  
DATE: J.SAUVE C006B

REVIEWED BY: J.SAUVE  
PRINT DATE: NOVEMBER 26, 2021 REVISION NUMBER:  
ISSUED DATE: PROJECT #:  
CLIENT PROJECT #: A001083

NOTE OF CAUTION:  
THE GEODETIC COORDINATES OF EVERY ITEM INCLUDED AS PART OF THIS DOCUMENT HAVE NO LEGAL VALUE. THE SITE LAYOUT MUST BE COMPLETED USING THE OFFICIAL BENCHMARKS OF AN ACCREDITED LAND SURVEYOR.  
THE UNDERGROUND FEATURES AND INFORMATION THAT APPEAR ON THE DRAWINGS WERE OBTAINED FROM THE PUBLIC UTILITY COMPANIES AND/OR FROM THE CITY EACH RESPECTIVELY.  
ALL INFORMATION UNDER THE LEGEND 'EXISTING' IS FOR INFORMATION ONLY. COMPLETE OR EXACT LOCATION AND ELEVATION OF UNDERGROUND SERVICES ARE NOT GUARANTEED.  
CERTAIN UNDERGROUND FEATURES ON PRIVATE PROPERTY ARE NOT SHOWN ON THE CURRENT DRAWING.  
ANYONE WHO PROCEEDS WITH EXCAVATION WORK SHALL VERIFY THE EXACT LOCATION OF ALL UNDERGROUND FEATURES BY EXPLORATORY EXCAVATIONS, AND SHALL ASSUME FULL RESPONSIBILITY IF THERE IS ANY DAMAGE THAT OCCURS DURING WORK.  
THE CONTRACTOR WILL HAVE THE RESPONSIBILITY AND THE OBLIGATION TO VALIDATE, BY EXPLORATORY EXCAVATION, THE SIZE OF THE PUBLIC UTILITIES UNDERGROUND SERVICES AND TO WARN THE ENGINEER OF ANY CONFLICT WITH THE PROJECTED WORK.

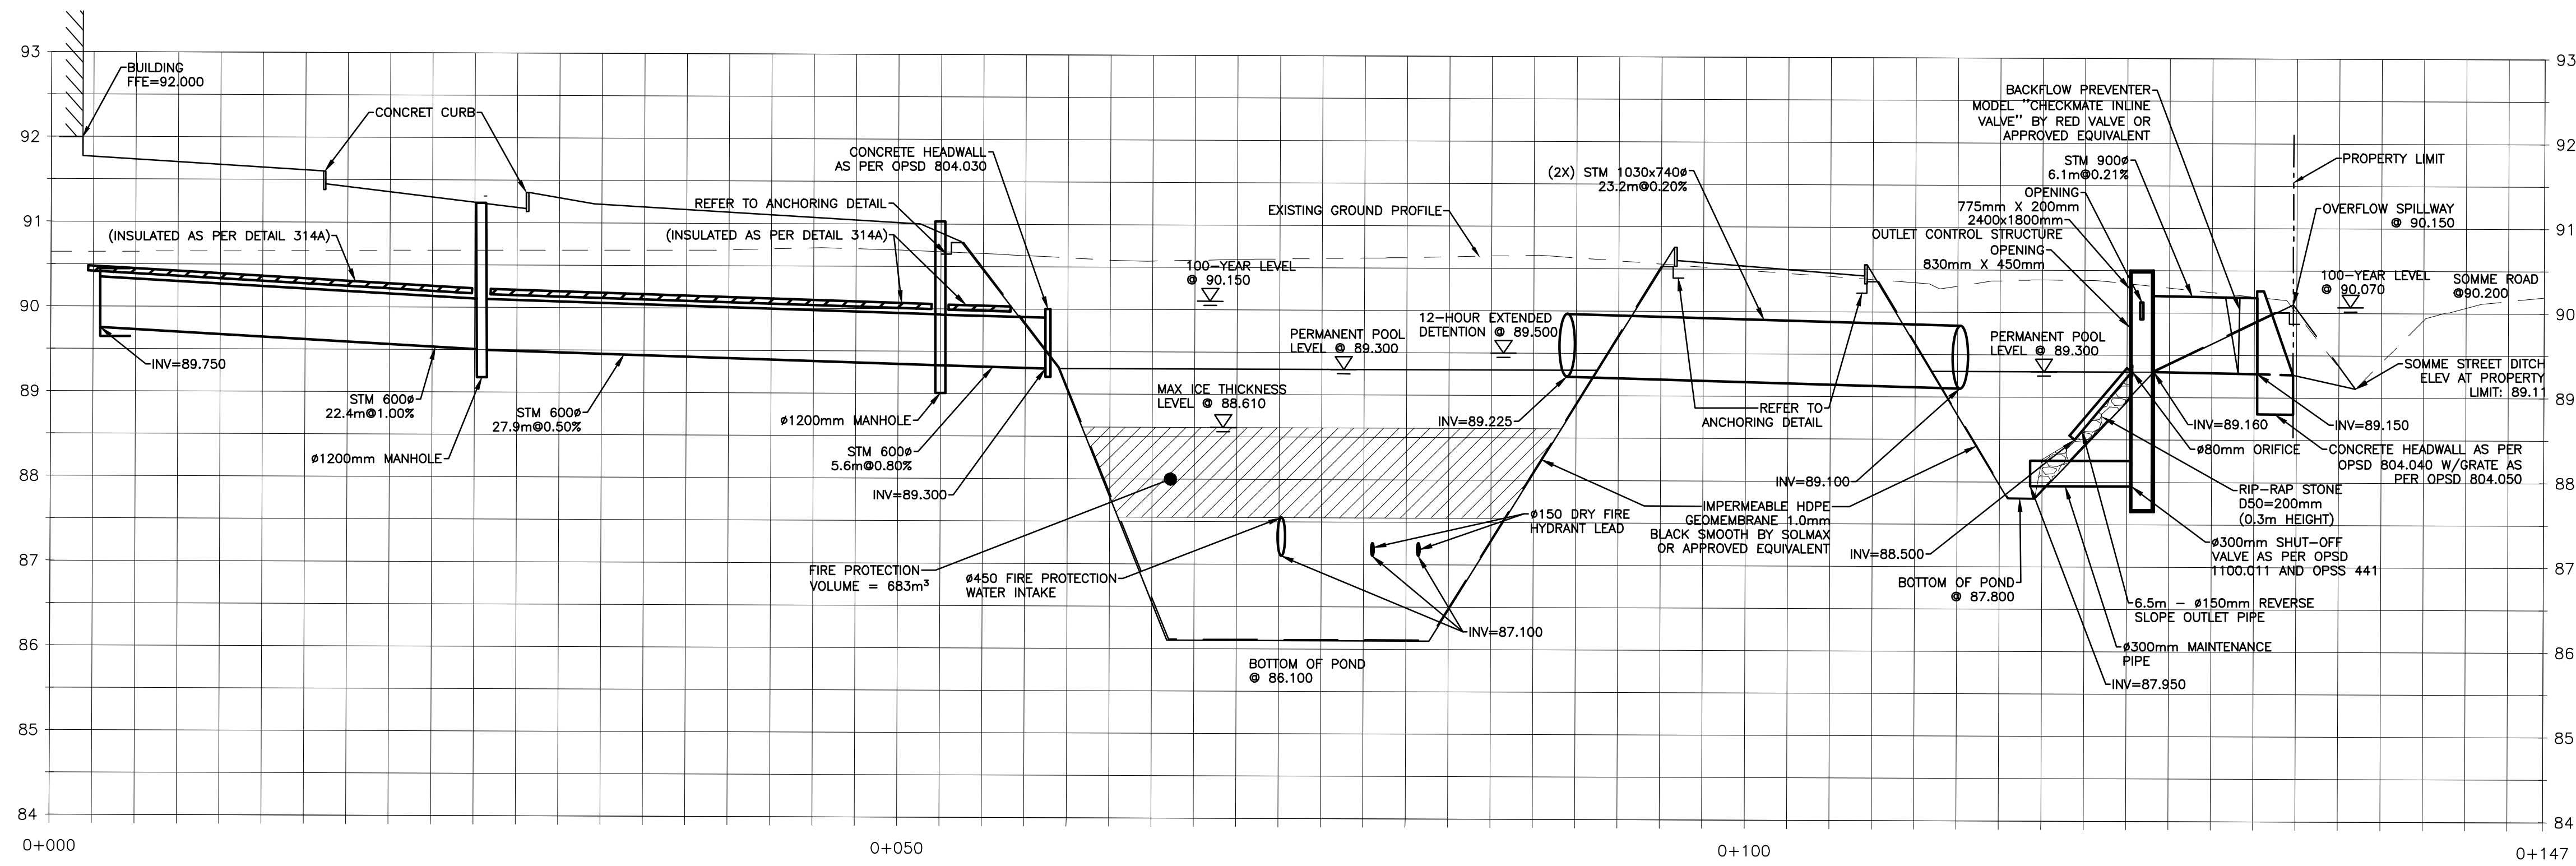

**SECTION B-B**  
H=1:250 V:1:50

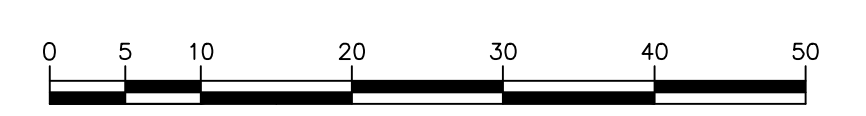

Z:\CIMA-C10\OTT\_PROJECTS\A\A001083\_FASTFRATE\_WAREHOUSE\_DEVELOPMENT\400\_460\_CIVIL