

Engineering

Land/Site
Development

Municipal
Infrastructure

Environmental/
Water Resources

Traffic/
Transportation

Recreational

Planning

Land/Site
Development

Planning Application
Management

Municipal Planning

Urban Design

Expert Witness
(LPAT)

Wireless Industry

Landscape Architecture

Streetscapes &
Public Amenities

Open Space, Parks &
Recreation

Community &
Residential

Commercial &
Institutional

Environmental
Restoration

910 March Road

Servicing and Stormwater Management Report

Prepared for: Lépine Corporation

**910 MARCH ROAD
OTTAWA, ONTARIO**

SERVICING AND STORMWATER MANAGEMENT REPORT

Prepared by:

NOVATECH
Suite 200, 240 Michael Cowpland Drive
Ottawa, Ontario
K2M 1P6

March 29, 2023
Revised: August 8, 2023

Ref: R-2023-051
Novatech File: 121186

August 8, 2023

Planning and Infrastructure Approvals
City of Ottawa
110 Laurier Avenue West
Ottawa, Ontario, K1P 1J1

Attention: Colette Gorni – Planner, City of Ottawa

Dear Ms Gorni:

**Reference: 910 March Road, Ottawa
Servicing and Stormwater Management Report
Our File No. : 121186**

Please find enclosed the 'Servicing and Stormwater Management Report' for the above noted project. This report is submitted in support of the Site Plan Application for the proposed development.

Should you have any questions or require additional information, please contact the undersigned.

Yours truly,

NOVATECH



Cara Ruddle, P.Eng.
Senior Project Manager | Land Development Engineering

cc: Pascale Lépine, Lepine Corporation

TABLE OF CONTENTS

1.0 INTRODUCTION1

2.0 EXISTING CONDITIONS1

3.0 PROPOSED DEVELOPMENT1

4.0 REFERENCE MATERIAL1

5.0 SITE CONSTRAINTS.....2

6.0 WATER SERVICING.....3

7.0 SANITARY SERVICING.....5

8.0 STORM DRAINAGE AND STORMWATER MANAGEMENT.....6

8.1 Existing Conditions6

8.2 Stormwater Management Criteria6

 8.2.1 Storm Sewer Design.....6

 8.2.2 Stormwater Quality Control.....6

 8.2.3 Stormwater Quantity Control – Allowable Release Rate.....6

8.3 Proposed Storm Infrastructure7

8.4 Stormwater Management Modeling8

8.5 Major Overland Flow Route9

9.0 EROSION AND SEDIMENT CONTROL.....9

10.0 CONCLUSIONS AND RECOMMENDATIONS.....10

LIST OF FIGURES

Figure 1 Key Plan

Figure 2 Existing Conditions Plan

Figure 3 Proposed Site Plan

Figure 4 Preliminary Constraints Plan

Figure 5 Pre-Development Drainage Area Plan

Figure 6 Post-Development Drainage Area Plan

LIST OF APPENDICIES

Appendix A Correspondence

Appendix B Water Servicing Information

Appendix C Sanitary Servicing Information

Appendix D Stormwater Management Calculations

Appendix E Development Servicing Study Checklist

Appendix F Drawings

LIST OF ENGINEERING DRAWINGS

Notes and Details (121186-ND)

General Plan of Services (121186-GP)

Grading Plan (121186-GR)

Erosion Sediment Control Plan (121186-ESC)

1.0 INTRODUCTION

Novatech has been retained to prepare a Servicing and Stormwater Management Report for the proposed development located at 910 March Road, Ottawa (formerly Kanata), Ontario. **Figure 1** is a Key Plan showing the site location. The purpose of this report is to support the Site Plan application for the subject development.

2.0 EXISTING CONDITIONS

The property is approximately 2.72 hectares in size and is currently developed with 4 storage buildings and several sea containers within the site area. It is our understanding that previously the site included two residences with multiple barns and sheds which are now abandoned. The site is bound by March Road to the west, farmland to the north, an existing residential subdivision to the east, and a commercial property to the south. The topography of the site is relatively flat however it generally slopes to the existing Shirley's Brook tributaries along the north (Tributary 3), south (Tributary 4), and east (Tributary 2) property lines. **Figure 2** shows the existing site conditions and topography.

3.0 PROPOSED DEVELOPMENT

It is proposed to construct an apartment complex with commercial spaces on the ground level. The development will include 390 residential housing units and 521 m² of commercial space. Vehicular access to the site is provided with an entrance from March Road to a small surface parking lot, an entrance to underground parking and a roundabout drop off area by the central courtyard area. The proposed development has a multi-level building layout with a maximum height of 9 stories above grade level. **Figure 3** shows the proposed site plan.

4.0 REFERENCE MATERIAL


¹ Geotechnical Investigation – Proposed Mixed Use Development 910 March Road, Ontario (Report No. PG5887-1), prepared by Paterson dated November 30, 2021.

² Environmental Impact Statement, Zoning By-Law Amendment, 910 March Road, Ottawa, Ontario, prepared by Gemtec dated December 2022.

³ Kanata North Community Design Plan Master Servicing Study, prepared by Novatech dated June 28, 2016.

⁴ Kanata North Community Design Plan Environmental Management Plan, prepared by Novatech dated June 28, 2016.

M:\2021\121186\CAD\Design\Report\Figures\121186-KP.dwg, KP, Dec 16, 2022 - 2:28pm, smanoryk

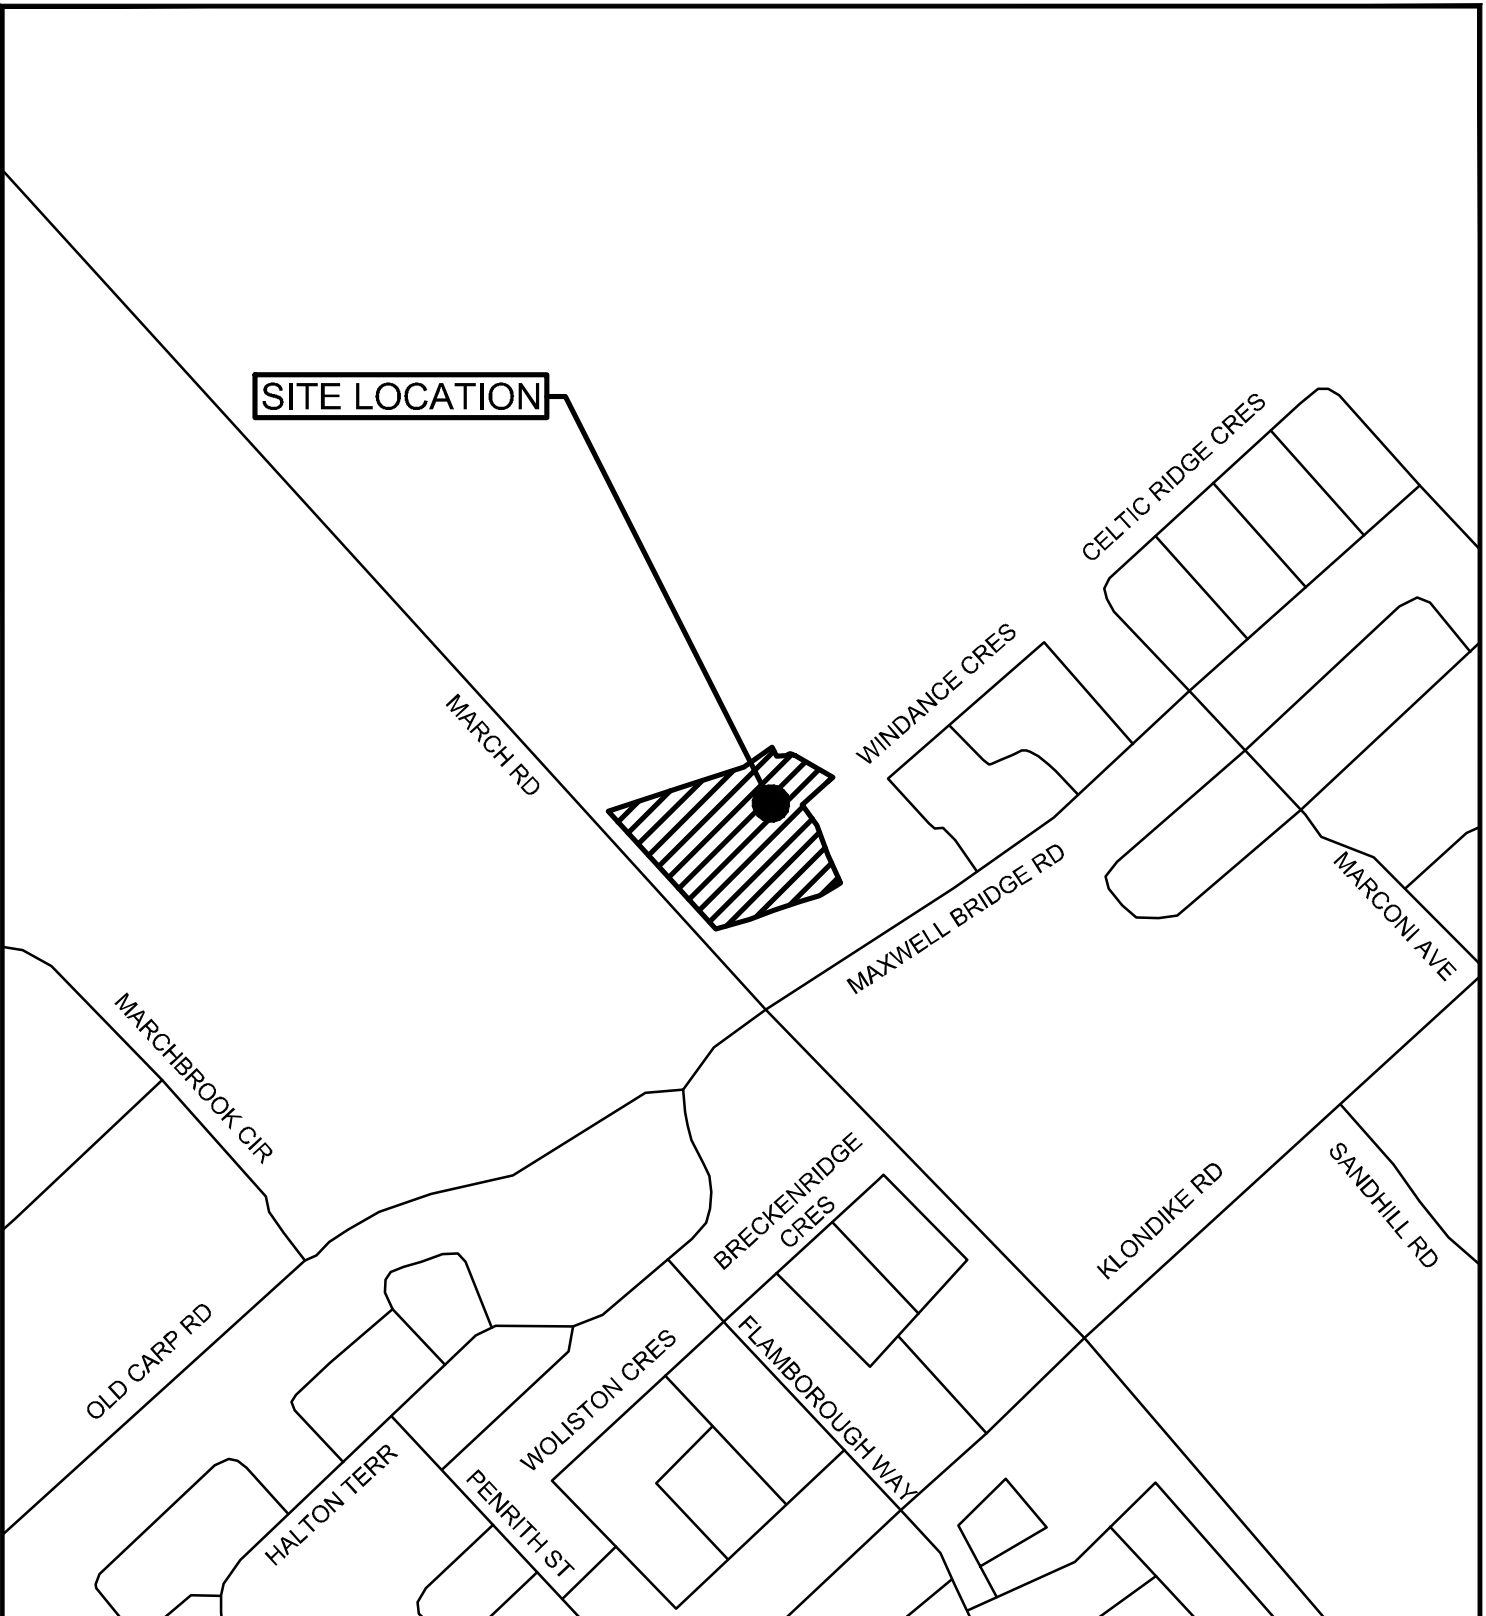

Engineers, Planners & Landscape Architects
 Suite 200, 240 Michael Cowpland Drive
 Ottawa, Ontario, Canada K2M 1P6

Telephone (613) 254-9643
 Facsimile (613) 254-5867
 Website www.novatech-eng.com



910 MARCH RD


KEY PLAN

SCALE			N.T.S
DATE	JOB	FIGURE	
MAR 2023	121186	1	

M:\2021\121186\CAD\Design\Figures\Report Figures\121186-EC.dwg, EC, Jan 17, 2023 - 11:26am, smanoryk

LEGEND

 PROPERTY LINE

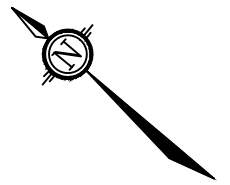

PROPOSED SITE

MARCH RD

MAXWELL BRIDGE RD


NOVATECH

Engineers, Planners & Landscape Architects
Suite 200, 240 Michael Cowpland Drive
Ottawa, Ontario, Canada K2M 1P6



Telephone (613) 254-9643
Facsimile (613) 254-5867
Website www.novatech-eng.com

910 MARCH RD

**EXISTING CONDITIONS
PLAN**

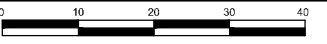SCALE 1 : 1000 

DATE MAR 2023 JOB 121186 FIGURE 2

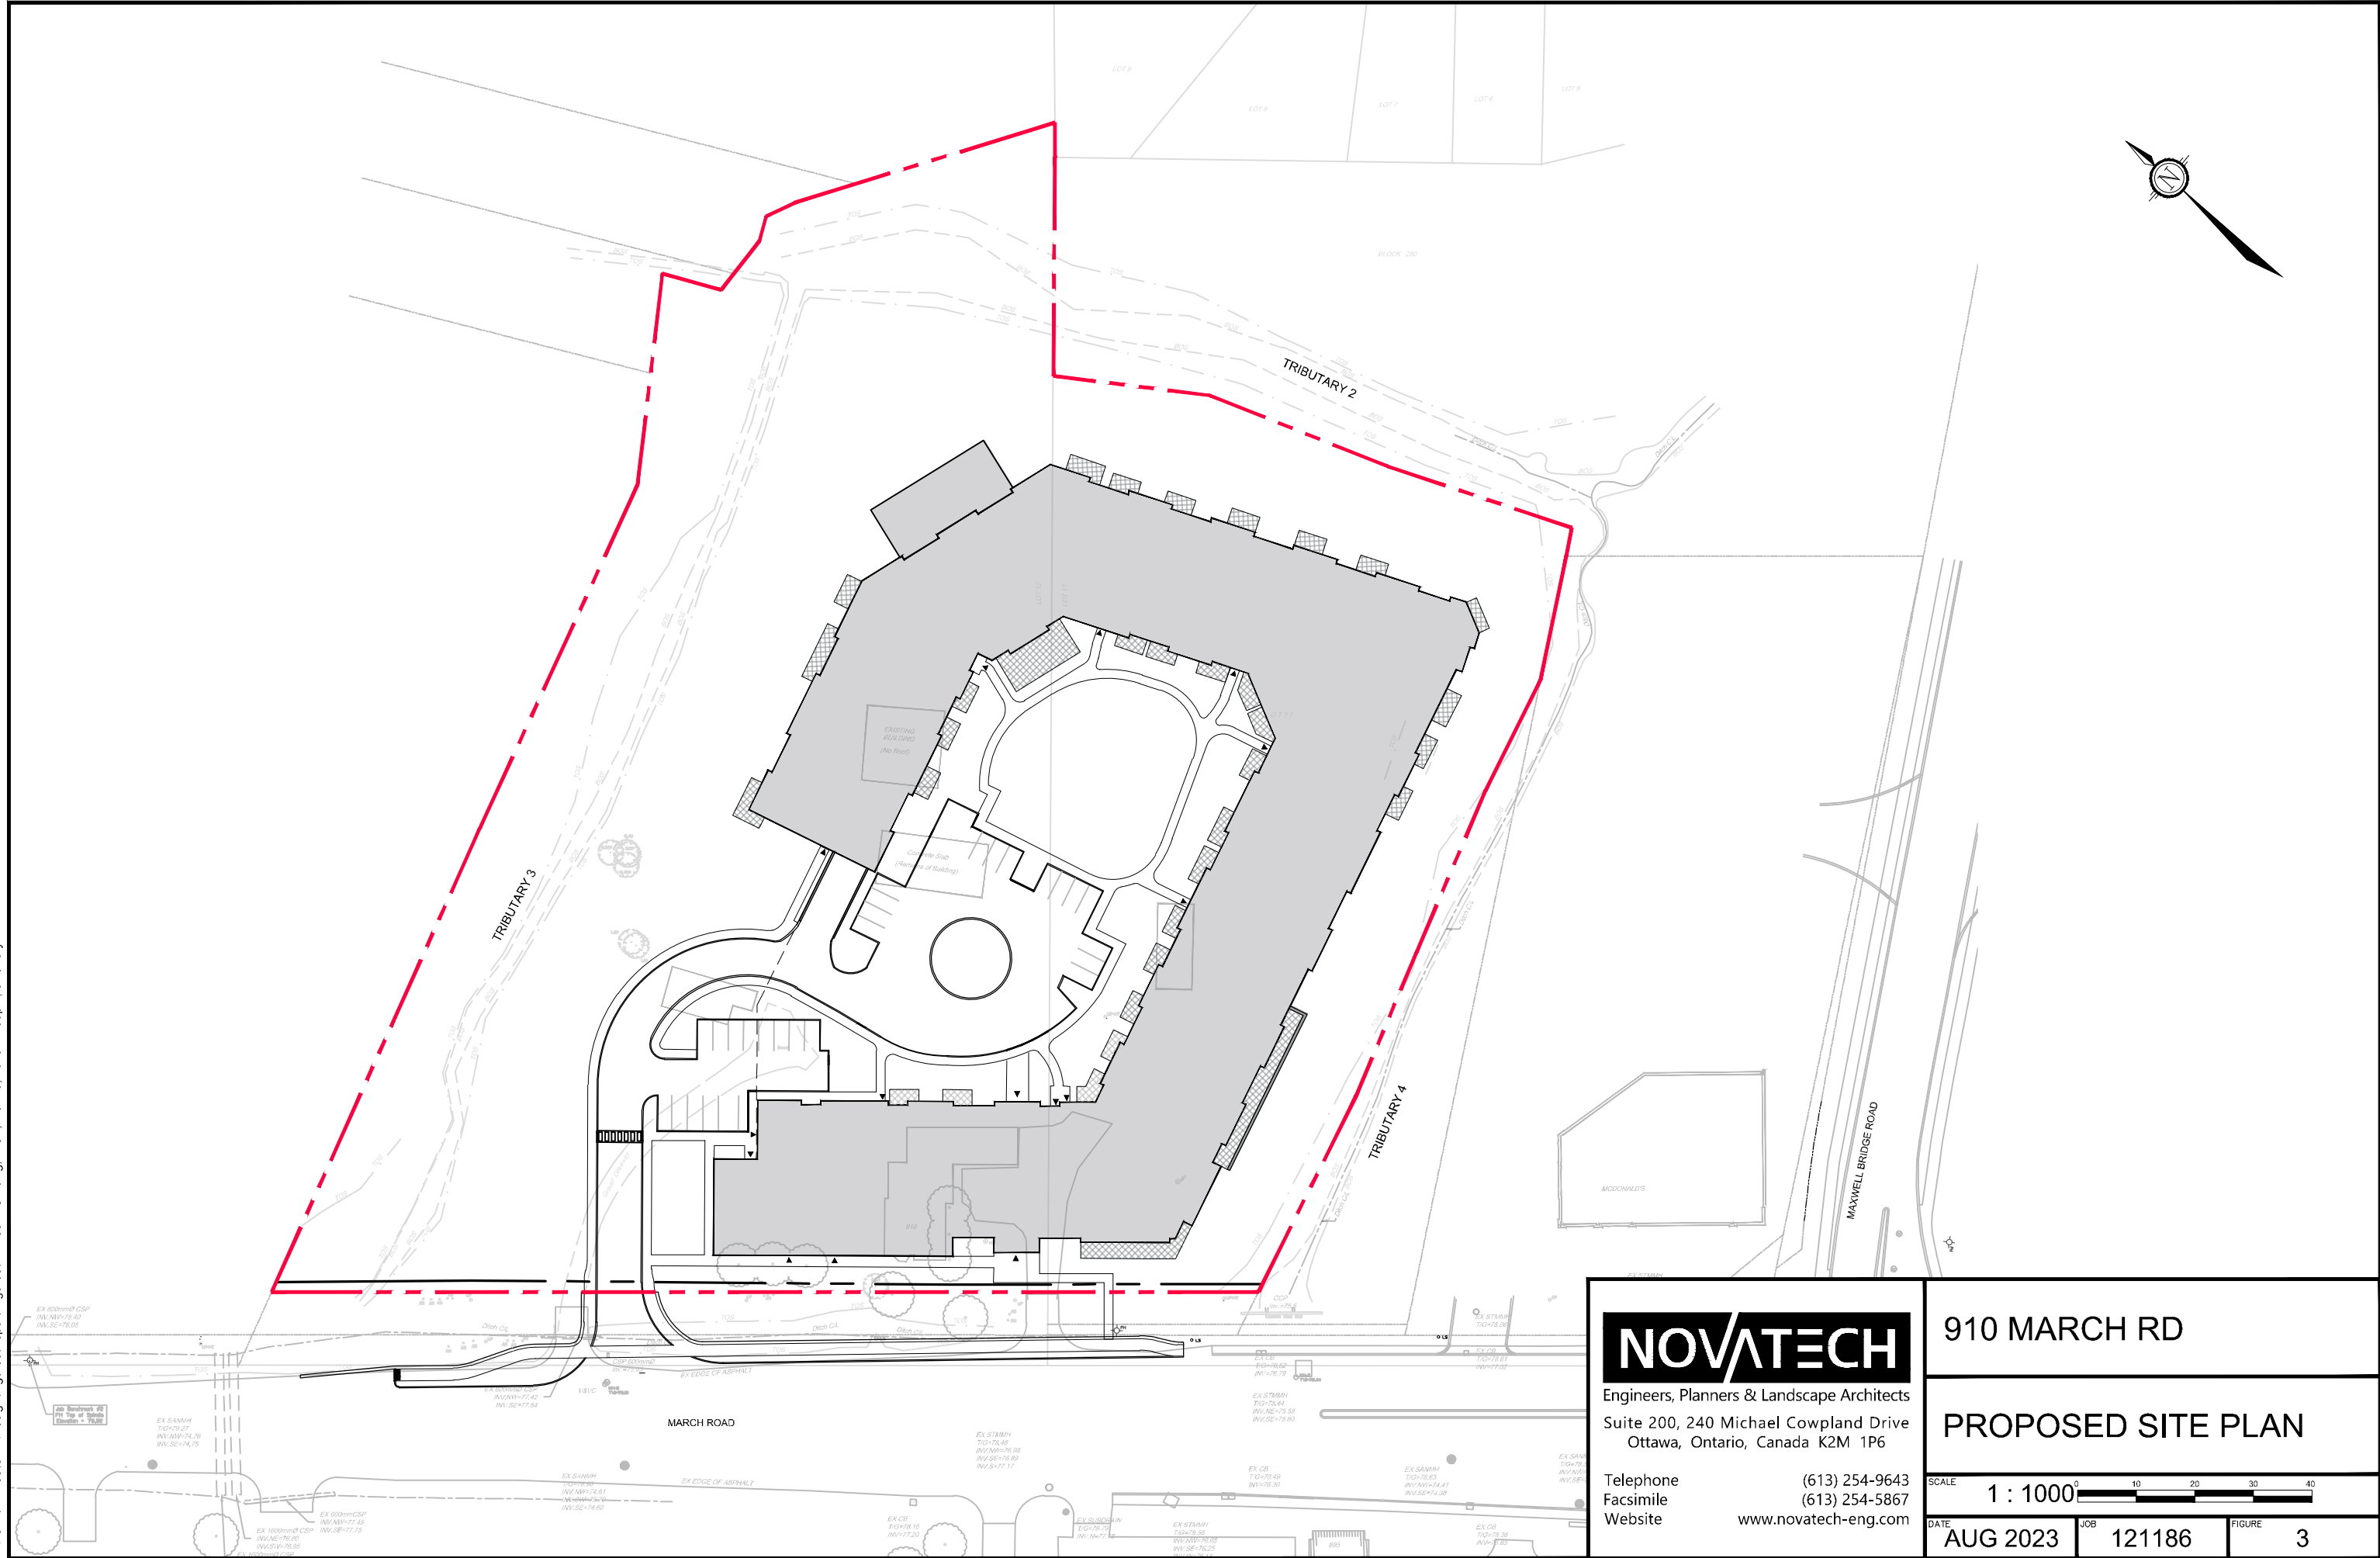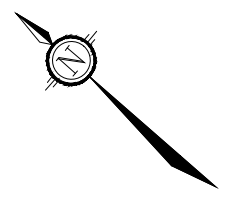

M:\2021\121186\CAD\Design\Figures\Report Figures\121186-PrSP.dwg, PrSP, Mar 29, 2023 - 1:09pm, smanoryk

NOVATECH

Engineers, Planners & Landscape Architects
Suite 200, 240 Michael Cowpland Drive
Ottawa, Ontario, Canada K2M 1P6

Telephone (613) 254-9643
Facsimile (613) 254-5867
Website www.novatech-eng.com

910 MARCH RD

PROPOSED SITE PLAN

SCALE 1 : 1000

DATE AUG 2023 JOB 121186 FIGURE 3

5.0 SITE CONSTRAINTS

There are numerous site constraints noted in various reports that may affect the development and engineering design of the subject development. These constraints are shown on **Figure 4 – Preliminary Constraints Plan**. This drawing also shows a preliminary developable area which is the combination of all constraints present on the site. It is understood that this developable area requires approval by the MECP, City of Ottawa, and MVCA. The site constraints are as follows:

A geotechnical investigation was completed by Paterson Group Inc. and a report prepared entitled 'Geotechnical Investigation, Proposed Mixed Use Development, 910 March Road, Ontario' dated November 30, 2021. The report included the following recommendations.

- Bedrock was encountered between 2 and 10m below existing grade.
- During construction, groundwater volumes pumped could be between 50,000 to 400,000 L/day or greater. Therefore, it may be required to register on the Environmental Activity and Sector Registry (EASR) or obtain a Permit To Take Water. However, the construction will be managed such that groundwater pumping will be minimized to be maintained under the 50,000L/day threshold.
- A stable slope allowance is not required for the Subject Site as the slopes were determined to be stable under static and seismic conditions. Also, a Toe Erosion and Erosion Access Allowance is not required for the watercourses as there were no signs of active erosion and flow from the creek was observed to be minimal.

An 'Environmental Impact Statement, Zoning By-Law Amendment, 910 March Road, Ottawa, Ontario' was prepared by Gemtec dated December 2022 (Gemtec EIS Report). This report supersedes a 'Combined Environmental Impact Statement & Tree Conservation Report' prepared by McKinley Environmental Solutions dated June 2020. The Gemtec EIS Report identifies a number of constraints that may impact development. The constraints are described briefly below.

- Watercourse Tributaries – The subject site is bounded on three sides by watercourse tributaries to Shirley's Brook, Tributary 2 to the east, Tributary 3 to the north and Tributary 4 to the south and a setback is required along each tributary. The Gemtec EIS Report recommends a minimum setbacks of 20m measured from the centreline of the watercourse for Tributaries 2 and 3 and a setback of 10m from top of slope for Tributary 4. The setback area shall remain undisturbed and is to be left in a natural state.
- Turtle Habitat – Tributary corridors 2 and 3 are considered by the MECP to be Category 2 Blanding's Turtle Habitat with the full site area considered by the MECP to be Category 3 Blanding's Turtle habitat. Field studies conducted by Gemtec identified that Tributary 4 does not contain suitable Blanding's Turtle habitat. A 20m setback from the centreline of the watercourse along Tributary 2 and 3 are recommended so that an overall 40m corridor is provided along the tributaries for turtle habitat. Additional on-site environmental enhancements and compensation measures will be determined in consultation with the MECP through the Overall Benefit Permit process.

Additional site constraints are noted as follows:



LEGEND


- Site Boundary
(AOV Survey, Dated January 17, 2022)
- Water Course Centreline
(AOV Survey, Dated January 17, 2022)
- Bottom of Slope / Top of Bank
(AOV Survey, Dated January 17, 2022)
- Top of Slope
(AOV Survey, Dated January 17, 2022)
- 20m from Centreline of Watercourse
(AOV Survey, Dated January 17, 2022)
- 10m from Top of Slope
(AOV Survey, Dated January 17, 2022)

- ANTICIPATED Floodplain - NOVATECH
(Interpolated from KANATA NORTH COMMUNITY DESIGN PLAN dated May 2016)
- 1:100 Floodplain - MVCA
(Interpolated from MVCA Mapping dated March 29, 2023)
- 15m from Top of Slope
- MEANDER BELT LIMIT
(Approximated from Shirley's Brook and Watts Creek Subwatershed Study, Dillon 1999)
- 30m from Top of Bank - Assumed Normal High Water
(AOV Survey, Dated January 17, 2022 - Bottom of Slope)

- CATEGORY 2 BLANDING'S TURTLE HABITAT (WITHIN WITH PROPERTY BOUNDARY, 30m radius)
 - CATEGORY 3 BLANDING'S TURTLE HABITAT (WITHIN WITH PROPERTY BOUNDARY, 250m radius)
 - PRELIMINARY DEVELOPABLE AREA
- NOTE:**
DEVELOPABLE AREA IS THE COMBINATION OF ALL CONSTRAINTS. ANY DEVIATION TO INCREASE THE DEVELOPABLE AREA MUST BE APPROVED BY MECP, CITY OF OTTAWA AND MVCA.

M:\2023\121186\CAD\Design\121186-CONST.dwg, FIG 4, Aug 08, 2023 - 11:42am, madeoti

NOVATECH
 Engineers, Planners & Landscape Architects
 Suite 200, 240 Michael Cowpland Drive
 Ottawa, Ontario, Canada K2M 1P6
 Telephone (613) 254-9643
 Facsimile (613) 254-5867
 Website www.novatech-eng.com

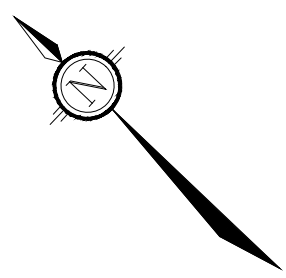

910 MARCH ROAD
PRELIMINARY CONSTRAINTS PLAN

SCALE	1 : 1000		
DATE	AUG 2023	JOB	121186
FIGURE	4		

- Floodplain – The 100-year floodplain for tributaries 2 and 3, obtained from MVCA mapping, is another site constraint. Note all floodplain areas associated with the tributaries are captured within the recommended setbacks. Development is to occur outside the floodplain area and any storage of stormwater needs to be above the 100-year floodplain elevation. However, as indicated in the Kanata North Community Design Plan (KNCDP) prepared by Novatech dated June 2016, the floodplain is anticipated to change due the overall stormwater management design and multiple stormwater management ponds proposed as part of the Kanata North Urban Expansion Area (KNUEA) development. Both floodplain lines are shown on **Figure 4**. No development is proposed in either the existing or anticipated floodplain.
- Meander Belt - The Environmental Management Plan (EMP) of KNCDP completed a fluvial geomorphological analysis of Shirley’s Brook and its tributaries with respect to the KNUEA development to determine appropriate meander belt widths along the Tributaries 2 and 3. The meander belt limits are shown on **Figure 4**. Tributary 4 does not require a meander belt limit since it is considered an open drain or ditch lacking in natural geomorphic features (as noted in the KNCDP EMP).

6.0 WATER SERVICING

The existing development was previously serviced by a private well and septic system. However, the subject property is within the City of Ottawa 2W pressure Zone. It is proposed that this development connect to the existing 400mm diameter watermain in the March Road right-of-way that was installed as part of the Kanata North Urban Expansion development.

Water demand and fire flow calculations have been calculated using criteria from Section 4 of the City of Ottawa Water Distribution Guidelines. The required fire demand was calculated using the Fire Underwriters Survey (FUS) Guidelines using assumptions on building construction and setback requirements. The water demands were calculated for a population of 700 people and 521 m² of commercial space. The water demands and fire flow calculations are provided in **Appendix B** for reference. A summary of the water demands and fire flows are provided in **Table 6.1** below.

Table 6.1 Water Demand Summary

	Proposed Development
Water Demand Rate	Residential: 280 (L/c/d) Commercial: 75 (L/9.3m ² /day)
Units/Area	1 – studio, 224 – 1 Bed, 127 – 2 Bed, 38- 3-Bed
Density	1.4 ppu - 1 Bed, 2.1 ppu - 2 Bed, 3.1 ppu - 3 Bed,
Commercial Area (m²)	521
Factors	Residential : MD=2.5, PH=2.20 Commercial: MD=1.5, PH =1.8
Average Day Demand (L/s)	2.32
Maximum Daily Demand (L/s)	5.74
Peak Hour Demand (L/s)	12.61
FUS Fire Flow Requirement (L/s)	133
Max Day+Fire Flow (L/s)	155.74

The above water demand information was submitted to the City of Ottawa for boundary conditions provided from the City's water model. The boundary conditions will determine whether the existing watermain infrastructure surrounding the development has capacity for the proposed development. The boundary conditions are provided in **Table 6.2**.

Table 6.2 Water Boundary Conditions

Criteria	Head (m)	Pressure (psi)
<u>Connection #1 to Existing 406mm Watermain March Road (Ground Elevation = 78.9m)</u>		
Maximum HGL	131.0	74.0
Peak Hour	125.9	66.8
Max Day + Fire Flow	123.9	64.0

These boundary conditions were used to analyze the performance of the proposed watermain for three theoretical conditions:

- 1) High Pressure check under Average Day conditions
- 2) Peak Hour demand
- 3) Maximum Day + Fire Flow demand.

The following **Table 6.3** summarizes the results from the hydraulic water analysis.

Table 6.3 Water Analysis Results Summary

Condition	Demand (L/s)	Min/Max Allowable Operating Pressures (psi)	Limits of Design Operating Pressures (psi) ¹
<u>Connection #1 to Existing 406mm Watermain March Road (Ground Elevation = 78.9m)</u>			
High Pressure ²	2.27	80psi (Max)	79.6
Peak Hour	12.48	40psi (Min)	72.4
Max Day + Fire Flow ³	155.67	20psi (Min)	69.5

¹ Pressures based on a service connection elevation of 75.00m

² Pressures based on previously submitted (higher) average day demand of 2.38 L/s

³ Pressures based on previously submitted (higher) FUS fire flow of 150 L/s

Based on the proceeding analysis it can be concluded that the watermain, as designed, will provide adequate system pressures for the fire flow + maximum day demand and peak hour demand. The existing fire hydrants along March Road will provide sufficient fire protection for the proposed development. Refer to **Appendix B** for detailed hydraulic calculations and boundary conditions.

As per the City of Ottawa Technical Bulletin ISDTB-2014-02, the proposed development will require two service connections since the average day demand for the proposed development is greater than 50 cubic meters of water. Therefore, two 150mm diameter water services are proposed to service the building and will connect to the existing 406mm diameter watermain within the March Road right-of-way. The two services will be separated by an isolation valve within the existing watermain system in the event that maintenance is required on the City's system. In the average day (high pressure) condition, water pressures approach the 80psi threshold, therefore pressure reducing valves will be required on both service connections. Refer to the General Plan of Services drawing (**121186-GP**) for the water servicing information.

7.0 SANITARY SERVICING

As indicated previously, the existing development was serviced by an existing septic system which will be decommissioned upon development. There is an existing 600mm diameter sanitary trunk sewer along March Road fronting the proposed development which was constructed as part of the Kanata North Urban Expansion Area (KNUAE). It is proposed to service the development by connecting a 300mm diameter service to this existing sanitary trunk sewer within the March Road right-of-way.

A Master Servicing Study for the Kanata North Community Design Plan (KNCDP) was prepared by Novatech in 2016. Excerpts from this report can be found within **Appendix C**. This site is included in the sanitary drainage area MR-3 as part of the KNCDP design. The KNCDP sanitary design sheets indicate that the 600mm diameter trunk sewer that is fronting the proposed development has a residual capacity of 92 L/s.

Sanitary flows for the proposed development are calculated from criteria in Section 4 of the City of Ottawa Sewer Design Guidelines (October 2012). The sanitary flow demands were calculated for a population of 700 and a total commercial space of 521 m² using the following criteria:

- Average Daily Flow = 280 L/capita/day
- Residential Peaking Factor = Harmon Equation (max peaking factor = 4.0)
- Commercial/ Institutional Peaking Factor = 1.5
- Peak Extraneous Flows (Infiltration) = 0.33 L/s/ha

The peak sanitary design flow including infiltration was calculated to be **8.04 L/s**. Detailed sanitary flow calculations are provided in **Appendix C** for reference.

As indicated previously, given that this is a new sanitary trunk sewer along March Road, with a residual capacity of 92 L/s, it is anticipated that there will be no capacity concerns by connecting to this sewer.

8.0 STORM DRAINAGE AND STORMWATER MANAGEMENT

The stormwater management strategy for this site has been developed based on criteria provided by the City and Mississippi Valley Conservation Authority (MVCA).

8.1 Existing Conditions

The topography of the site is relatively flat with a general slope to Tributary 2 at the eastern property boundary. Stormwater currently sheet flows to the Shirley's Brook tributaries along the property boundaries. There are currently no storm sewers or structures within the March Road ROW servicing the site. Refer to **Appendix D** for a portion of the existing City Sewer Mapping included as reference.

8.2 Stormwater Management Criteria

8.2.1 Storm Sewer Design

The proposed storm sewers have been sized to convey the uncontrolled 2-year storm event using the Rational Method. The design criteria used in sizing the storm sewers are summarized in **Table 8.1**. Refer to **Appendix D** for detailed storm drainage area plans and storm sewer design sheets.

Table 8.1: Storm Sewer Design Parameters

Parameter	Design Criteria
Local Roads	2 Year Return Period
Storm Sewer Design	Rational Method
IDF Rainfall Data	City of Ottawa Sewer Design Guidelines
Initial Time of Concentration (Tc)	10 min
Minimum Velocity	0.8 m/s
Maximum Velocity	3.0 m/s
Minimum Diameter	250 mm

8.2.2 Stormwater Quality Control

The MVCA has specified an *Enhanced* level of stormwater quality control of 80% long-term removal of total suspended solids (TSS) for the proposed development. This will be provided through the installation of an oil grit separator unit. In direct runoff areas, there is minimal change to the runoff coefficient and the stormwater will sheet drain and/or travel along a grassed swale, therefore, quality control of stormwater is not required in these drainage areas.

Refer to **Appendix A** pre-consultation notes for MVCA comments on the stormwater quality control approach.

8.2.3 Stormwater Quantity Control – Allowable Release Rate

The City has specified that the stormwater quantity control is to be based on the following:

- IDF curves derived from the MacDonald Cartier Airport.
- The pre-development runoff coefficient or a maximum 'C' of 0.50, whichever is less.

- A calculated time of concentration (Cannot be less than 10 minutes).
- Flows to the storm sewer in excess of the 2-year storm release rate, up to and including the 100-year storm event, must be detained on site.

The allowable release rates for the 2, 5, and 100-year events were calculated using the Rational Method based on the above criteria and were calculated to be **135.7**, **184.1**, and **387.8 L/s** respectively. Refer to **Appendix D** for Rational Method Calculations.

8.3 Proposed Storm Infrastructure

Along the perimeter of the property (areas B1, B2 and B3), between the proposed building and existing tributaries, stormwater will sheet drain away from the edge of building to the existing tributary. Similarly, along the frontage adjacent to March Road, stormwater sheet drains away from the building and outlet to Tributary 4. Stormwater from the remainder of the site will be over-controlled to account for the uncontrolled release of stormwater along the site perimeter areas.

Stormwater from the building roof and central courtyard area above the underground parking will be captured by roof drains and area deck drains. These flows will be conveyed by internal building plumbing to an underground storage tank adjacent to the ramp to the underground parking garage. Stormwater from the front entrance road will be collected in catchbasins and which will also back up into the storage tank. Flows from the storage tank will be attenuated by a control structure which includes two inlet control devices and a weir prior to be treated by the proposed OGS unit and ultimately outleting to Tributary 2.

The stormwater storage tank will be concrete and cast in place with the building foundation walls. It is anticipated that the tank will be approximately 9.5m x 21.5m and provide a maximum of 385m³ of storage. Two inlet control devices (214, 115 mm diameter) and a 0.6m wide trapezoidal weir will control the release of stormwater from the storage tank to 229.0 L/s in the 100-year event. The stormwater storage tank will include an access lid which will act as a vent and an emergency overflow. A backflow prevention valve should be installed on the inlet pipe to the tank to prevent stormwater backing up into the internal building plumbing system. A cross section detail of the storage tank is provided on the Notes and Detail drawing (121186-ND). Flows from the storage tank will be conveyed to the OGS unit then by a 450mm PVC sewer prior to the ultimate outlet at Tributary 3.

The OGS unit CDS PMSU2025-5-C achieves an 80% TSS removal based on the site drainage area of 1.31ha at 100% imperviousness. Detailed sizing for the CDC hydrodynamic separator is provided in **Appendix D**.

8.4 Stormwater Management Modeling

The performance of the proposed stormwater management system was evaluated using a dual-drainage model created in PCSWMM. The PCSWMM model simulates the storage and routing of flows through the proposed storm drainage network. The results of the analysis were used to:

- Calculate the storm sewer hydraulic grade line and storage volumes for the 2, 5, and 100-year storm events.
- Determine the allowable release rates from each drainage area and size the required inlet control devices (ICD's).
- Calculate the modelled runoff from the controlled portions of the site under post-development conditions.

The hydrologic analysis was completed using the following synthetic design storms:

Chicago Storms:
3-hour Chicago storm

SCS Type II Storms:
12-hour SCS Type II storm

The return periods analyzed include the 2, 5 and 100-year storm events. The IDF parameters used to generate the design storms were taken from the *City of Ottawa Sewer Design Guidelines* (October 2012). The drainage system was also stress tested using a 100-year+20% design storm which has a 20% higher intensity and total volume compared to the 100-year event.

The 3-hour Chicago storm distribution was found to generate the highest peak flows and storage requirements and was selected as the critical storm distribution for the design of the storm drainage system. The model results from this distribution are documented in the following tables. The model schematic, system parameters, and output files are provided in **Appendix D**. Refer to the Post Development Drainage Area Plan (**Figure 6**) for the various drainage areas. **Table 8.2** below summarizes the flow, storage required, and storage provided for each of the site drainage areas.

Table 8.2 Stormwater Management Summary

Area ID	Area (ha)	1:5 Year Weighted Cw	2 Year Storm Event		5 Year Storm Event		100 Year Storm Event	
			Flow (L/s)	Req Vol (cu.m)	Flow (L/s)	Req Vol (cu.m)	Flow (L/s)	Req Vol (cu.m)
A	1.310	0.90	79.1	163.0	107.0	224.0	229.0	385.0
B1	0.260	0.27	18.1	-	24.6	-	50.2	-
B2	0.250	0.23	13.6	-	18.5	-	38.3	-
B3	0.470	0.24	24.7	-	33.5	-	69.8	-
Total			135.5		183.6		387.3	385.0
Allowable			135.7		184.1		387.8	

Refer to **Appendix D** for Rational Method calculations and PCSWMM modeling results. Refer to the Grading Plan (**121186-GR**) and the Post Development Drainage Area Plan (**Figure 6**) for more details.

8.5 Major Overland Flow Route

A major overland flow route will be provided for storms greater than the 100-year storm event. Stormwater from the central courtyard will be directed through the commercial parking area to the front entrance road and ultimately sheet drain to Tributary 3. Stormwater from the storage tank in the building will overflow out of the access lid and similarly sheet drain to Tributary 3. The major overland system is shown on the Grading Plan drawing (**121186-GR**).

9.0 EROSION AND SEDIMENT CONTROL

Temporary erosion and sediment control measures will be required on-site during construction in accordance with the Best Management Practices for Erosion and Sediment Control. This includes the following temporary measures:

- Filter socks will be placed in existing catchbasins and manholes, and will remain in place until vegetation has been established and construction is completed;
- Silt fencing will be placed along the surrounding construction limits;
- Mud mats will be installed at the site entrances;
- The contractor will be required to perform regular street sweeping and cleaning as required, to suppress dust and to provide safe and clean roadways adjacent to the construction site.

The erosion and sediment control measures will be required prior to construction and will remain in place during all phases of construction. Regular inspection and maintenance of the erosion control measures will be undertaken. Refer to the Erosion and Sediment Control Plan and Notes and Details Plan (**121186-ESC**, **121186-ND**) for additional information.

10.0 CONCLUSIONS AND RECOMMENDATIONS


The conclusions of this report are as follows:

- Water servicing for the proposed development will be serviced by two connections. Two 150mm diameter water services will connect to the existing 406mm diameter watermain within the March Road right-of-way. The two services will be separated by an isolation valve within the existing watermain system in the event maintenance on the City system is required. The existing watermain infrastructure can provide adequate domestic flows and pressure for fire protection. Pressure reducing valves will be required on both water service connections.
- The proposed building will be serviced by a 300mm diameter sanitary service. The proposed building service will connect to the existing 600mm sanitary sewer within the March Road right-of-way. The existing sanitary sewer has adequate excess capacity to service the development.
- Quality control of stormwater management will be provided to an enhanced level (80% TSS removal) by the proposed OGS unit (CDS PMSU2025-5-C) at the storm sewer outlet.
- Quantity control of stormwater will be provided through a stormwater storage tank to attenuate flows to the pre-development level for storms up to and including the 100-year event.
- An overland flow route will be provided from the proposed site to Tributary 3.
- Erosion and sediment control measures will be implemented prior to and during construction.

The preceding report is respectfully submitted for review and approval. Please contact the undersigned should you have any questions or require additional information.

NOVATECH

Prepared by:

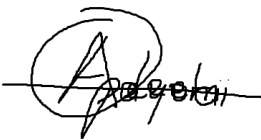

Micheal Adeoti, M.Eng., E.I.T.
Engineer in Training
Land Development Engineering

Reviewed by:



Cara Ruddle, P.Eng.
Senior Project Manager
Land Development Engineering

APPENDIX A
Correspondence

Pre-Consultation Meeting Notes

Site Address: 910 March Road
Location: Virtual - Microsoft Teams
Meeting Date: August 18, 2021

Attendees: Colette Gorni – Planner, City of Ottawa
Molly Smith – Planner, City of Ottawa
Santosh Kuruvilla – Project Manager (Infrastructure), City of Ottawa
Josiane Gervais – Project Manager (Transportation), City of Ottawa
Mark Young – Planner (Urban Design), City of Ottawa
Jeff Goettling – Planner (Parks), City of Ottawa
Matthew Hayley – Planner (Environmental), City of Ottawa
Jeffrey Ren – Co-op Student, City of Ottawa
Erica Ogden – MVCA
Francis Lepine – Lepine Corporation
Pascale Lepine – Lepine Corporation
Bruno St. Jean – Neuf Architects
Jack Stirling – The Stirling Group
Greg Winters – Novatech
Kayla Blakely – Novatech
Cara Ruddle – Novatech
Robin Marinac – CGH Transportation
Christopher Gordon – CGH Transportation

Regrets: Mark Richardson – Planning Forester, City of Ottawa
Mike Russett – Planner (Parks), City of Ottawa
Sami Rehman – Planner (Environmental), City of Ottawa
Mike Giampa – Project Manager (Transportation), City of Ottawa

Applicant Comments:

1. The commercial development that was previously proposed is no longer being considered; Lepine has purchased the site and is now proposing a mixed-use development
2. The March Road corridor is expected to support higher building heights and the draft new Official Plan designates the site as 'Mainstreet Corridor'
3. Lepine is proposing a mid-rise mixed-use building that is stepped from two to seven storeys; commercial space on the ground floor will be oriented along March Road; parking for the development will be predominantly underground

4. Tributaries of Shirley's Brook are found along the perimeter of the site; 20m setbacks are proposed for Tributary 2 and 3 with a smaller setback proposed for Tributary 4 to the south; the setback will be buffered by a natural zone
5. Existing residential neighbourhoods are located a significant distance away from the development given the proposed setbacks
6. Two new accesses, a new right-in access and a new full movement access, are proposed to be obtained off of March Road
7. A GM Zone, consistent with what adjacent properties along March Road, will be sought to permit the proposed development
8. The applicants have reached out to Councillor Sudds and Councillor El-Chantiry

Planning

1. Major Zoning By-law Amendment and Site Plan Control (Complex) applications are required to permit the proposed development. As there have already been applications submitted for the previous proposal, the owner has the following options for moving forward:
 - a. Withdraw existing applications and resubmit new applications. The applicant would be entitled to a refund of 33.3% of the planning component of the application fee and 100% of the legal component of the application fee. Fees and forms for new applications can be found [here](#). Please note that each planning application fee will be reduced by 10 per cent if two or more applications are submitted at the same time and for the same lands.
 - b. Continue with existing applications and pay a re-circulation fee of \$4,070.00 for each application. Due to the scope of changes to the proposal, the application would need to be re-circulated to surrounding property owners and new signs posted on site. Please note that the site plan recirculation fee can be paid at the time of registration, but the rezoning recirculation fee will need to be paid at the time of resubmission (instructions for payment to be provided following resubmission).
 - Please note that new affidavits will be required with the resubmission, as there has been a change in ownership on the site.
 - As required, all required plans and studies need be updated to reflect the new proposal.
2. Please ensure that the submission considers appropriate Official Plan policies that are applicable at the time of the submission of the application:

- a. If a complete application is received by no later than the day before the new Official Plan is adopted (October 2021), it will be processed on the basis of existing Official Plan policy provided it is consistent with the 2020 Provincial Policy Statement.
 - b. Applications received after the day before the new Official Plan is adopted (October 2021), will be reviewed and evaluated on the basis of the policies of the new Official Plan, which is consistent with the 2020 Provincial Policy Statement.
3. Please consider opportunities for connections to existing path networks.
 4. Cash-in-lieu of parkland and associated appraisal fee will be required as a condition of approval as per the [Parkland Dedication By-law](#).
 5. You are encouraged to contact Councillor Eli El-Chantiry, at Eli.El-Chantiry@ottawa.ca, and Councillor Jenna Sudds at Jenna.Sudds@ottawa.ca to discuss the revised proposal.

Please contact Colette Gorni, Planner, at Colette.Gorni@ottawa.ca if you have any questions or require additional information relating to the comments above.

Urban Design

1. A design brief is required. Please see attached terms of reference.
2. The introduction of a mix of uses, and the provision of commercial use at grade is appreciated as it is not required in this location.
3. Efforts to eliminate the front yard parking abutting March Road should be utilized. This may require parking in support of the commercial uses on the east side of this building wing. This will also address the lack of an adequate throat length for the access point to March Road.
4. Consider breaking the building into two. If a link is required, this should be glazed and allow for visibility and connectivity from the inner courtyard to the open space beyond.
5. Consideration should be given to massing options which minimize the impact of the four-storey component on the low-rise residential to the east. Consideration should be given to switching the location of the four-storey wing with the one-storey link.
6. The Lobby space for Building B should be a through Lobby configuration with direct frontage on March Road.
7. Consider a private pedestrian loop for residents along the perimeter of the site abutting the open space lands/feature. This pathway could include connections to outdoor residential terraces.

8. The architectural treatment of the buildings should include a clearly defined podium or base of 2-3 storeys. The materiality should include the use of noble materials for the base of the building such as masonry.
9. Is outdoor at-grade amenity space proposed at grade? It is recommended that this be provided, and the area should serve as a link between the indoor amenity and open space beyond.

Please contact Mark Young, Planner (Urban Design), at Mark.Young@ottawa.ca if you have any questions or require additional information relating to the comments above.

Engineering

1. The Servicing Study Guidelines for Development Applications are available at the following link: <https://ottawa.ca/en/city-hall/planning-and-development/information-developers/development-application-review-process/development-application-submission/guide-preparing-studies-and-plans>
2. Record drawings and utility plans are available for purchase from the City's Information Centre. Contact the City's Information Centre by email at informationcentre@ottawa.ca or by phone at (613) 580-2424 x44455.
3. Stormwater quantity control criteria – The post-development release rate is to be controlled to the pre-development release rate for all storms (2-yr up to 100-yr). The release rate is to be computed using the lesser of $C=0.5$ or existing and the T_c computed but no less than 10 minutes.
4. The subject property has been included in the overall sanitary sewer drainage area plan associated with the 600mm diameter trunk sanitary sewer to be constructed on March Road from Shirley's Brook Drive north to the future Street to service the Kanata North Urban Expansion Area. The sanitary sewer release rate shall be restricted to the allocations set in the above noted sanitary sewer drainage area plan and associated sanitary sewer design sheet. Construction of the 600mm diameter trunk sanitary sewer is anticipated to be complete at the end of the 2021 construction season. It is encouraged to combine construction efforts when developing the subject site to limit road cuts on March Road.
5. To service the Kanata North Urban Expansion area, a 400mm diameter watermain will also be extended up March Road from Maxwell Bridge Road to future Street 1. The subject site can connect to this future watermain. Construction of the 400mm watermain is anticipated to be complete at the end of the 2021 construction season. It is encouraged to combine construction efforts when developing the subject site to limit road cuts on March Road.
6. When basic water demand is greater than 50 cu. m. per day (about 50 homes), the site shall be connected with a minimum of two feeder mains to avoid the

creation of a vulnerable service area (see section 4.3 of the latest City of Ottawa Water Distribution Guideline).

7. Stormwater quality control criteria– Consult with the Conservation Authority (MVCA) for their requirements. Include the correspondence with MVCA in the stormwater/site servicing report.
8. As per the City of Ottawa Slope Stability Guidelines for Development Applications an engineering report is required for any retaining walls proposed 1.0 m or greater in height within the subject site that addresses the global stability of the wall and provides structural details. A Retaining Wall Stability Analysis Report and Retaining Wall Structural Details are required to be provided from a Professional Engineer licensed in the Province of Ontario that demonstrates the proposed retaining wall structure has been assessed for global instability as per City standards. Please ensure the analysis and required documentation are provided as part of the submission to address this comment.
9. Emergency routes will need to be satisfactory to Fire Services. Please show fire routes on the site plan. For information regarding fire route provisions, please consult with Kevin Heiss at kevin.heiss@ottawa.ca.
10. Clearly show and label the property lines on all sides of the property.
11. Clearly show and label all the easements (if any) on the property, on all plans.
12. When calculating the post development composite runoff coefficient (C), please provide a drawing showing the individual drainage area and its runoff coefficient.
13. When using the modified rational method to calculate the storage requirements for the site, the underground storage should not be included in the overall available storage. The modified rational method assumes that the restricted flow rate is constant throughout the storm which, in this case, underestimates the storage requirement prior to the 1:100-year head elevation being reached. Alternately, if you wish to include the underground storage, you may use an assumed average release rate equal to 50% of the peak allowable rate. Otherwise, disregard the underground storage as available storage or provide modeling to support the design.
14. Engineering plans are to be submitted on standard A1 size (594mm x 841mm) sheets.
15. Phase 1 ESA and Phase 2 ESA must conform to clause 4.8.4 of the Official Plan that requires that development applications conform to Ontario Regulation 153/04.
16. Provide the following information for water main boundary conditions:
 - a. Location map with water service connection location(s).

- b. Average daily demand (l/s).
 - c. Maximum daily demand (l/s).
 - d. Maximum hourly demand (l/s).
 - e. Fire flow demand (provide detailed fire flow calculations based on Fire Underwriters survey (FUS) Water Supply for Public Fire Protection). Exposure separation distances shall be defined on a figure to support the FUS calculation and required fire flow (RFF).
 - f. Hydrant capacity shall be assessed to demonstrate the RFF can be achieved. Please identify which hydrants are being considered to meet the RFF on a fire hydrant coverage plan as part of the boundary conditions request.
17. If you are proposing any exterior light fixtures, all must be included and approved as part of the site plan approval. Therefore, the lights must be clearly identified by make, model and part number. All external light fixtures must meet the criteria for full cut-off classification as recognized by the Illuminating Engineering Society of North America (IESNA or IES), and must result in minimal light spillage onto adjacent properties (as a guideline, 0.5 fc is normally the maximum allowable spillage). In order to satisfy these criteria, the applicant must provide certification from an acceptable professional engineer. The location of all exterior fixtures, a table showing the fixture types (including make, model, part number), and the mounting heights must be included on a plan.
18. As per Ottawa Sewer Design Guideline section 4.4.4.7, a monitoring maintenance hole shall be required just inside the property line for all non-residential and multi residential buildings connections from a private sewer to a public sewer. See the sewer use By-law 2003-514(14) monitoring devices for details.
19. Please contact Santosh Kuruvilla, Infrastructure Project Manager, at Santosh.Kuruvilla@ottawa.ca if you have any questions or require additional information relating to the comments above.

Environmental Planning

- 1. Please be aware that all of the Shirley's Brook (including both the branch and tributary) is identified as banding's turtle habitat and that habitat by definition is 30 m from edge of wetland/watercourses and an additional 240 m of what is called category 3 habitat. However, the Kanata North CDP is proposing a reduced habitat protection area of 20 metres based on a proposed Endangered Species Act approval from MNR/MECP. Similarly, for the subject site at 910 March, it may be possible to receive a reduced habitat protection area from MECP but that

will require an application under the ESA and compensation as per MECP requirements. MECP approval will be required prior to approval of development.

2. The site is subject to the Shirley's Brook & Watt's Creek Sub-watershed Study (1999) and Kanata North EMP (2001), both require 15 m setback from the top of bank for the Shirley's Brook branch and the tributary. It is adjacent to the KNUEA but not part of it, so any compensation for habitat needs to be worked out with MECP.
3. EIS – An Environmental Impact Statement is required, which shall comply with the Environmental Impact Statement Guidelines. The EIS will need to identify the limit of development based on the environmental attributes of the watercourses. The watercourse to the south will require a minimum 15 m setback from top of bank, the watercourse to the east and north will require a 30 m setback from normal highwater mark, floodplain or geotechnical limit which ever is greater. The northern watercourse is not located along the property line, the setback is to the watercourse highwater mark and not the property boundary and the watercourse cannot be moved.
4. Bird-safe development – Given the height of the proposal (mid to high rise) the proposal will need to review and incorporate bird safe design elements. Some of the risk factors include glass and related design traps such as corner glass and fly-through conditions, ventilation grates and open pipes, landscaping, light pollution. More guidance and solutions are available in the guidelines which can be found here: <https://ottawa.ca/en/planning-development-and-construction/developing-property/development-application-review-process/development-application-submission/guide-preparing-studies-and-plans>

Please contact Matthew Hayley, Environmental Planner, at Matthew.Hayley@ottawa.ca if you have any questions or require additional information relating to the comments above.

Transportation

1. Follow Traffic Impact Assessment Guidelines
 - a. A full TIA is required. Please submit a Scoping report at your earliest convenience.
 - b. Start this process asap. The application will not be deemed complete until the submission of the draft step 1-4, including the functional draft RMA package and/or monitoring report (if applicable).
 - c. The proposed traffic signal on March Road will trigger an RMA. Request base mapping asap. Contact Engineering Services (<https://ottawa.ca/en/city-hall/planning-and-development/engineering-services>)

- d. An update to the *TRANS Trip Generation Manual* has been completed (October 2020). This manual is to be utilized for this TIA. A copy of this document can be provided upon request.
2. Signalized intersection:
 - a. The City has concerns with signaling this access and operations along March Road. Specifically, queuing and blocking of existing intersections along March Road. The TIA needs to address these concerns.
 - b. Should the applicant wish to pursue a proposed signal, the developer will be responsible for the construction and maintenance cost of the intersection.
 - c. The applicant must be aware that although the BRT on March Road is not listed on the Affordable Network of the TMP, when and if this infrastructure is constructed, the full movement access to the site will not be supported. As such, this signalized intersection is considered throw-away.
 - d. The intersection may need to be fully protected, the specifics of the design will be reviewed as part of the RMA process.
 - e. A signalized intersection in this location will impact the proposed subdivision to the west at 927 March Road (Application # D07-16-20-0034) as a right-in/right-out access was proposed at this location. Please coordinate with this applicant, a single RMA for the intersection would be preferred.
 3. ROW protection on March Rd between urban area limit and Terry Fox is 44.5m (Note: Subject to unequal widenings outlined in March Road ESR). Confirm this ROW protection is provided.
 4. Clear throat requirements for >200 apartments on an arterial is 40m.
 5. Corner clearances should follow minimum distances set out within TAC Figure 8.8.2.
 6. 936 March Road and Street 1 is a nearby DC intersection.
 7. TMP includes:
 - a. Transit Priority Measures (Isolated) along March Road (2031 Affordable Concept)
 - b. BRT (at-grade crossings) along March Road (2031 Network Concept)
 - c. March Road widening (2031 Network Concept)
 - d. Spine Route along March Road (Cycling Network)

8. Consider providing a connection to the cycling path at the rear of the site (this would require a crossing of the watercourse, therefore environmental constraints would need to be considered).
9. On site plan:
 - a. Show all details of the roads abutting the site up to and including the opposite curb; include such items as pavement markings, accesses and/or sidewalks.
 - b. Turning movement diagrams required for all accesses showing the largest vehicle to access/egress the site.
 - c. Turning movement diagrams required for internal movements (loading areas, garbage).
 - d. Show all curb radii measurements; ensure that all curb radii are reduced as much as possible
 - e. Show dimensions for site elements (i.e. lane/aisle widths, access width and throat length, parking stalls, sidewalks, pedestrian pathways, etc.)
 - f. Sidewalk is to be provided along property frontage.
 - g. Sidewalk is not to be continuous across controlled intersection (if signalized) as per City Specification 7.4.
 - h. Show slope of garage ramp on site plan. Note that underground ramps should be limited to a 12% grade and must contain a subsurface melting device when exceeding 6%. Ramp grades greater than 15% can be psychological barriers to some drivers.
 - i. Ensure all crosswalks located internally on the site provide a TWSI at the depressed curb, per requirements of the Integrated Accessibility Standards Regulation under the AODA.
 - j. Parking stalls at the end of dead-end parking aisles require adequate turning around space. Ensure this is provided.
 - k. Grey out any area that will not be impacted by this application.
10. As the proposed site is mixed-use and accessible to the general public, AODA legislation applies. Consider using the City's Accessibility Design Standards as a reference for AODA requirements.
11. Noise Impact Studies required for the following:
 - a. Road

- b. Stationary, due to the proximity to neighboring exposed mechanical equipment and/or if there will be any exposed mechanical equipment due to the proximity to neighboring noise sensitive land uses.

Please contact Josiane Gervais, Transportation Project Manager (TPM), at Josiane.Gervais@ottawa.ca if you have any questions or require additional information relating to the comments above.

Forestry

TCR Requirements

1. A Tree Conservation Report (TCR) must be supplied for review along with the suite of other plans/reports required by the City
 - a. An approved TCR is a requirement of Site Plan approval.
 - b. The TCR may be combined with eh LP provided all information is supplied
2. As of January 1 2021, any removal of privately-owned trees 10cm or larger in diameter, or publicly (City) owned trees of any diameter requires a tree permit issued under the Tree Protection Bylaw (Bylaw 2020 – 340); the permit will be based on an approved TCR and made available at or near plan approval.
3. The Planning Forester from Planning and Growth Management as well as foresters from Forestry Services will review the submitted TCR
 - a. If tree removal is required, both municipal and privately-owned trees will be addressed in a single permit issued through the Planning Forester
 - b. Compensation may be required for city owned trees – if so, it will need to be paid prior to the release of the tree permit
4. The TCR must list all trees on site, as well as off-site trees if the CRZ extends into the developed area, by species, diameter and health condition
5. Please identify trees by ownership – private onsite, private on adjoining site, city owned, co-owned (trees on a property line)
6. The TCR must list all trees on adjacent sites if they have a critical root zone that extends onto the development site
7. If trees are to be removed, the TCR must clearly show where they are, and document the reason they cannot be retained
8. All retained trees must be shown and all retained trees within the area impacted by the development process must be protected as per City guidelines available at [Tree Protection Specification](#) or by searching Ottawa.ca

- a. The location of tree protection fencing must be shown on a plan
 - b. Show the critical root zone of the retained trees
 - c. If excavation will occur within the critical root zone, please show the limits of excavation
9. The City encourages the retention of healthy trees; if possible, please seek opportunities for retention of trees that will contribute to the design/function of the site.

For more information on the process or help with tree retention options, contact Mark Richardson mark.richardson@ottawa.ca or on City of Ottawa

MVCA

1. The subject property is regulated by MVCA under Ontario Regulation 153/06 and is surrounded by the tributaries of Shirley's Brook. Attached is a map of the regulated area on the subject property including the 1:100 year floodplain and the meander belt erosion hazard. Development is not permitted within the flood plain or erosion hazard. To the north is tributary 3, east is tributary 2 and south is tributary 4.
2. The Official Plan policy 4.7.3 requires a minimum watercourse setback which is the greater of the flood line, geotechnical limit, 30 metres from the normal high water or 15 metres from the existing top of bank, unless additional study to refine the setback and site-specific measures are implemented.
3. The subject property was not within Kanata North Urban Expansion Area Environmental Management Plan boundary which established only a 40 meter corridor for the tributaries based on enhancements and compensation provided in order to reduce the setback, as approved the by the City, MVCA and MECP.
4. The watercourse setbacks in the development proposal should be revised or a site specific assessment should be provided to ensure the proposed development is not located within the erosion hazard and will not impact water quality.
5. For tributary 4 a setback of 15 metres from top of bank should be provided to match the setback provided on the adjacent property.
6. As the stormwater for the proposed development will outlet directly to Shirley's Brook, an enhanced level of water quality treatment (80% long-term TSS removal) is required.

Please contact the MVCA's Planner, Erica Ogden, at EOgden@mvc.on.ca if you have any questions or require additional information relating to the comments above.

Next Steps

Please refer to the links to [Guide to preparing studies and plans](#) and [fees](#) for further information. Additional information is available related to [building permits](#), [development charges](#), and the [Accessibility Design Standards](#). Be aware that other fees and permits may be required, outside of the development review process. You may obtain background drawings by contacting informationcentre@ottawa.ca.

These pre-con comments are valid for one year. If you submit a development application(s) after this time, you may be required to meet for another pre-consultation meeting and/or the submission requirements may change. You are as well encouraged to contact us for a follow-up meeting if the plan/concept will be further refined.

Please do not hesitate to Colette Gorni, at Colette.Gorni@ottawa.ca, if you have any questions.

APPENDIX B
Water Servicing Information

FUS - Fire Flow Calculations

As per 1999 Fire Underwriter's Survey Guidelines



Engineers, Planners & Landscape Architects


Novatech Project #: 121186
 Project Name: 910 March Road
 Date: 3/27/2023
 Input By: Zarak Ali
 Reviewed By: Mathew Hrehoriak
 Revised By: Spencer Manoryk
 Building Description: 9-Storey Apartment Building

Legend

Input by User

No Information or Input Required

Step		Choose		Value Used	Total Fire Flow (L/min)	
Base Fire Flow						
1	Construction Material		Multiplier		0.6	
	Coefficient related to type of construction C	Wood frame		1.5		
		Ordinary construction		1		
		Non-combustible construction		0.8		
		Modified Fire resistive construction (2 hrs)	Yes	0.6		
Fire resistive construction (> 3 hrs)			0.6			
2	Floor Area				14,000	
	A	Building Footprint (m ²)	7303			
		Number of Floors/Storeys	9			
		Protected Openings (1 hr)	Yes			
		Area of structure considered (m ²)		10,955		
F	Base fire flow without reductions					
	$F = 220 C (A)^{0.5}$					
Reductions or Surcharges						
3	Occupancy hazard reduction or surcharge		Reduction/Surcharge		11,900	
	(1)	Non-combustible		-25%		-15%
		Limited combustible	Yes	-15%		
		Combustible		0%		
		Free burning		15%		
Rapid burning			25%			
4	Sprinkler Reduction		Reduction		-5,950	
	(2)	Adequately Designed System (NFPA 13)	Yes	-30%		-30%
		Standard Water Supply	Yes	-10%		-10%
		Fully Supervised System	Yes	-10%		-10%
	Cumulative Total		-50%			
5	Exposure Surcharge (cumulative %)		Surcharge		1,785	
	(3)	North Side	> 45.1m			0%
		East Side	> 45.1m			0%
		South Side	20.1 - 30 m			10%
		West Side	30.1 - 45 m			5%
	Cumulative Total		15%			
Results						
6	(1) + (2) + (3)	Total Required Fire Flow, rounded to nearest 1000L/min		L/min	8,000	
		(2,000 L/min < Fire Flow < 45,000 L/min)		or	L/s	133
				or	USGPM	2,114
7	Storage Volume	Required Duration of Fire Flow (hours)		Hours	2	
		Required Volume of Fire Flow (m ³)		m ³	960	

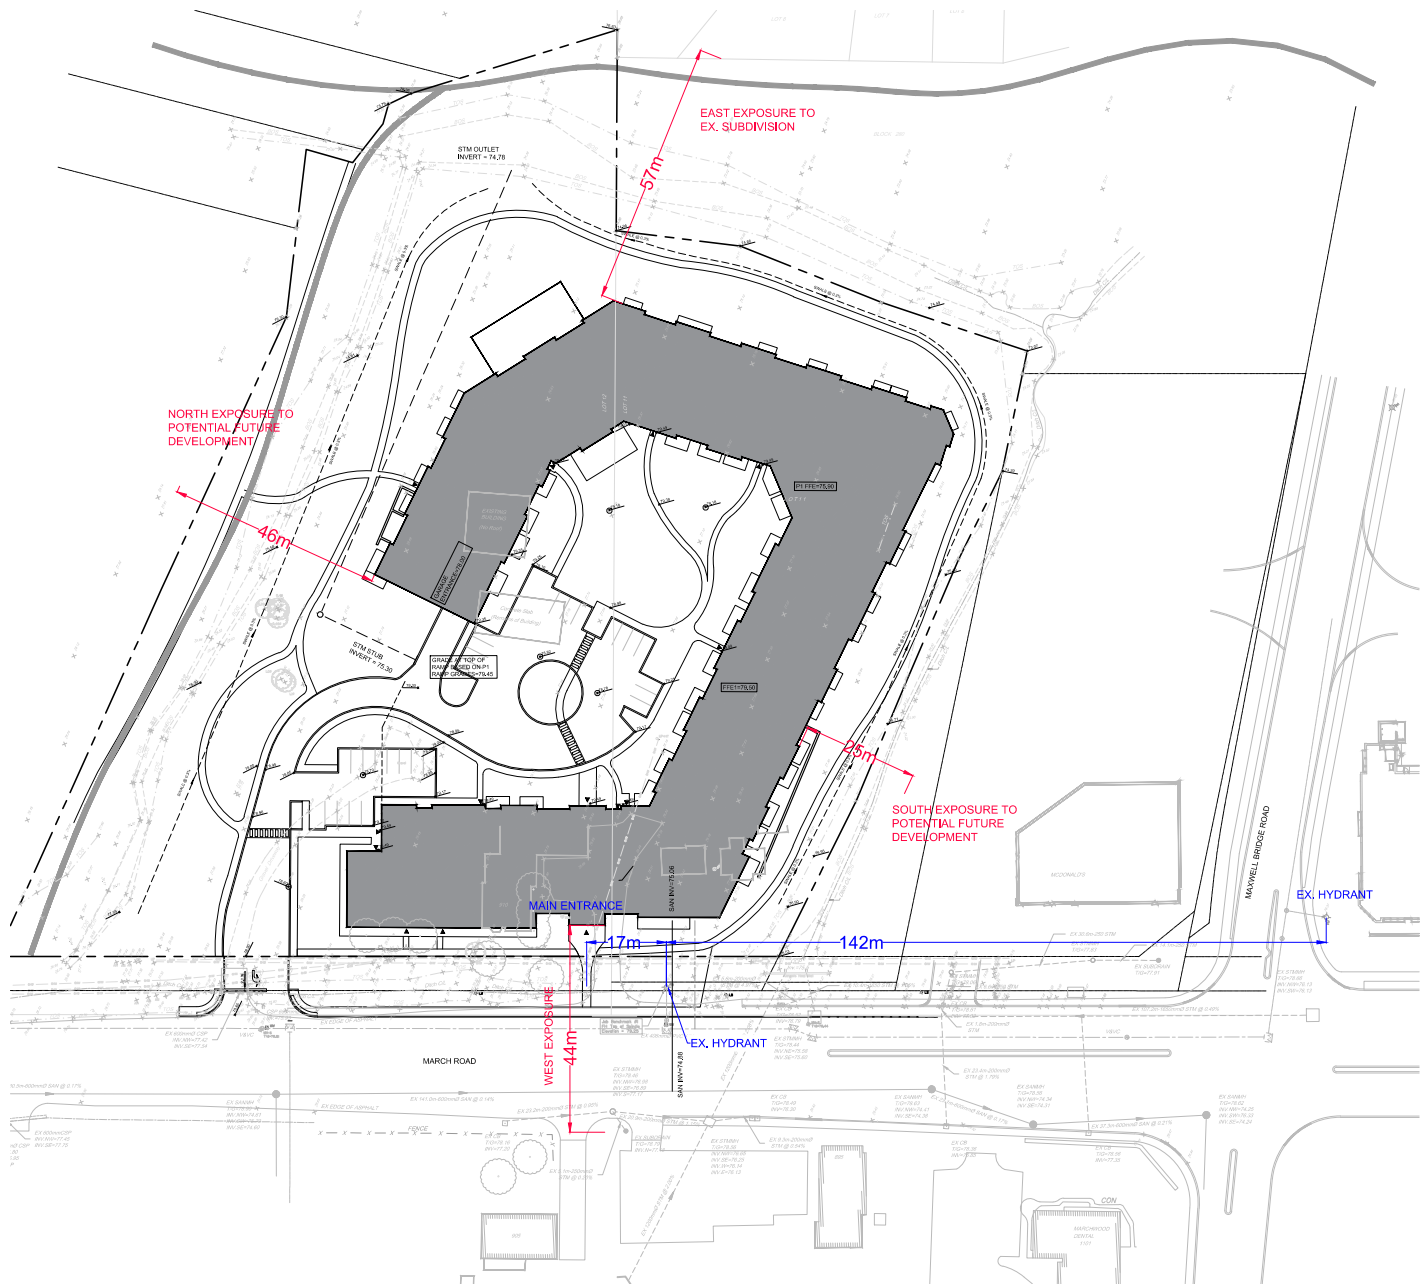

NORTH EXPOSURE TO POTENTIAL FUTURE DEVELOPMENT

EAST EXPOSURE TO EX. SUBDIVISION

SOUTH EXPOSURE TO POTENTIAL FUTURE DEVELOPMENT

MAIN ENTRANCE

EX. HYDRANT

EX. HYDRANT

MARCH ROAD

MAXWELL BRIDGE ROAD

Table 1 Water Demand								
	Unit Type				Total Demand (L/s)			
	1 Bed Apartment	2 Bed Apartment	3 Bed Apartment	Commercial	Total	Avg Day	Max. Daily	Peak Hour
Unit Count	225	127	38	n/a	390	2.27	5.67	12.48
Area (m ²)				521	521	0.05	0.07	0.13
Population	315	267	118	-	700	2.32	5.74	12.61

Design Parameters:

- Avg Apartment	1.8	persons/unit
- 1 Bed Apartment	1.4	persons/unit
- 2 Bed Apartment	2.1	persons/unit
- 3 Bed Apartment	3.1	persons/unit

Section 4.0 Ottawa Sewer Design Guidelines

- Average Domestic Flow	280	L/person/day
-------------------------	-----	--------------

Ontario Building Code Table 8.2.1.3

- Office Area Flows	75	l/9.3m ² /day
---------------------	----	--------------------------

Peaking Factors: Table 4.2 Ottawa Design Guidelines - Water Distribution

Max. Daily Demand:

- Residential	2.5	x Avg Day
- Commercial	1.5	x Avg Day

Peak Hourly Demand:

- Residential	2.2	x Max Day
- Commercial	1.8	x Max Day

CALCULATED WATER DEMANDS:

Proposed Development (9 Storey Building)

Average Day (Maximum HGL)=	2.27 L/s
Maximum Day =	5.67 L/s
Peak Hour (Minimum HGL) =	12.48 L/s
Max Day + Fire =	155.67 L/s

City of Ottawa Boundary Conditions:

Bounday conditions based on (Zone 2W pressure zone) connection to 406mm dia. Watermain on March Road

Peak Hour (Minimum HGL) =	125.9 m
Average Day (Maximum HGL)=	131 m
Max Day + Fire =	123.9 m

Watermain Analysis:

Water Service Elevation = 75.00 m

High Pressure Test = Max. HGL - Water Service Elevation x 1.42197 PSI/m < 80 PSI

High Pressure = 79.6 PSI

Low Pressure Test = Min. HGL - Water Service Elevation x 1.42197 PSI/m > 40 PSI

Low Pressure = 72.4 PSI

Max Day + Fire Test = Max Day + Fire Flow - Water Service Elevation x 1.42197 PSI/m > 20 PSI

Max Day + Fire = 69.5 PSI

Spencer Manoryk

From: Cara Ruddle
Sent: Monday, September 26, 2022 12:47 PM
To: Spencer Manoryk
Subject: FW: 910 March Road - water boundary conditions request
Attachments: 910 March Road_26Sept2022.docx

Cara Ruddle, P.Eng., Senior Project Manager | Land Development Engineering

NOVATECH Engineers, Planners & Landscape Architects

240 Michael Cowpland Drive, Suite 200, Ottawa, ON, K2M 1P6 | Tel: 613.254.9643 Ext: 220 | Cell: 613.261.7719 | Fax: 613.254.5867

The information contained in this email message is confidential and is for exclusive use of the addressee.

From: Kuruvilla, Santhosh <Santhosh.Kuruvilla@ottawa.ca>
Sent: Monday, September 26, 2022 12:43 PM
To: Cara Ruddle <c.ruddle@novatech-eng.com>
Subject: RE: 910 March Road - water boundary conditions request

Hi Cara,

Please find attached the Boundary conditions for the subject application.

Thanks,

Santhosh Kuruvilla

Project Manager, Infrastructure Approvals

City of Ottawa

<mailto:santhosh.kuruvilla@ottawa.ca>

From: Cara Ruddle <c.ruddle@novatech-eng.com>
Sent: September 15, 2022 3:08 PM
To: Kuruvilla, Santhosh <Santhosh.Kuruvilla@ottawa.ca>
Subject: RE: 910 March Road - water boundary conditions request

CAUTION: This email originated from an External Sender. Please do not click links or open attachments unless you recognize the source.

ATTENTION : Ce courriel provient d'un expéditeur externe. Ne cliquez sur aucun lien et n'ouvrez pas de pièce jointe, excepté si vous connaissez l'expéditeur.

for the update.

Cara Ruddle, P.Eng., Senior Project Manager | Land Development Engineering

NOVATECH Engineers, Planners & Landscape Architects

240 Michael Cowpland Drive, Suite 200, Ottawa, ON, K2M 1P6 | Tel: 613.254.9643 Ext: 220 | Cell: 613.261.7719 | Fax: 613.254.5867

The information contained in this email message is confidential and is for exclusive use of the addressee.

From: Kuruvilla, Santhosh <Santhosh.Kuruvilla@ottawa.ca>
Sent: Thursday, September 15, 2022 2:55 PM
To: Cara Ruddle <c.ruddle@novatech-eng.com>
Cc: Spencer Manoryk <s.manoryk@novatech-eng.com>
Subject: RE: 910 March Road - water boundary conditions request

Hi Cara,

I already made the request for the boundary conditions but haven't received it yet. It takes about 3 weeks nowadays to receive boundary conditions. As soon as I get it, I will send it to you.

Thanks,

Santhosh Kuruvilla
Project Manager, Infrastructure Approvals
City of Ottawa
<mailto:santhosh.kuruvilla@ottawa.ca>

From: Cara Ruddle <c.ruddle@novatech-eng.com>
Sent: September 15, 2022 2:37 PM
To: Kuruvilla, Santhosh <Santhosh.Kuruvilla@ottawa.ca>
Cc: Spencer Manoryk <s.manoryk@novatech-eng.com>
Subject: FW: 910 March Road - water boundary conditions request

CAUTION: This email originated from an External Sender. Please do not click links or open attachments unless you recognize the source.

ATTENTION : Ce courriel provient d'un expéditeur externe. Ne cliquez sur aucun lien et n'ouvrez pas de pièce jointe, excepté si vous connaissez l'expéditeur.

Any update to my email below? Do you know when we can expect boundary conditions? I would like to provide an update to my client.

Thanks.

Cara Ruddle, P.Eng., Senior Project Manager | Land Development Engineering

NOVATECH Engineers, Planners & Landscape Architects

240 Michael Cowpland Drive, Suite 200, Ottawa, ON, K2M 1P6 | Tel: 613.254.9643 Ext: 220 | Cell: 613.261.7719 | Fax: 613.254.5867

The information contained in this email message is confidential and is for exclusive use of the addressee.

From: Cara Ruddle
Sent: Monday, August 29, 2022 3:00 PM
To: Kuruvilla, Santhosh <Santhosh.Kuruvilla@ottawa.ca>
Cc: Spencer Manoryk <s.manoryk@novatech-eng.com>
Subject: RE: 910 March Road - water boundary conditions request

Santhosh:

Please find below responses to your comments as well as supporting figures attached.

1. Location map with water service connection location(s).
 - See attached Boundary Conditions Sketch

2. Average daily demand (l/s).
 - **Average Day = 2.38 L/s**
3. Maximum daily demand (l/s).
 - **Maximum Day = 5.91 L/s**
4. Maximum hourly demand (l/s).
 - **Peak Hour = 12.96 L/s**
5. Fire flow demand (provide detailed fire flow calculations based on Fire Underwriters survey (FUS) Water Supply for Public Fire Protection). Exposure separation distances shall be defined on a figure to support the FUS calculation and required fire flow (RFF).
 - **Fire Flow = 150 L/s**
 - **See attached Fire Flow Calculations**
 - **See attached figure for exposure separation distances**
6. Hydrant capacity shall be assessed to demonstrate the RFF can be achieved. Please identify which hydrants are being considered to meet the RFF on a fire hydrant coverage plan as part of the boundary conditions request.
 - **See attached figure for fire hydrants considered**

Please confirm the information provided is satisfactory to obtain boundary conditions. Thanks.

Cara Ruddle, P.Eng., Senior Project Manager | Land Development Engineering

NOVATECH Engineers, Planners & Landscape Architects

240 Michael Cowpland Drive, Suite 200, Ottawa, ON, K2M 1P6 | Tel: 613.254.9643 Ext: 220 | Cell: 613.261.7719 | Fax: 613.254.5867

The information contained in this email message is confidential and is for exclusive use of the addressee.

From: Kuruvilla, Santhosh <Santhosh.Kuruvilla@ottawa.ca>
Sent: Thursday, August 18, 2022 11:27 AM
To: Cara Ruddle <c.ruddle@novatech-eng.com>
Subject: FW: 910 March Road - water boundary conditions request

Hi Cara,

Thanks for your request for the boundary condition for the subject application.

Please provide the following information (detailed) for the boundary condition request in one email:

1. Location map with water service connection location(s).
2. Average daily demand (l/s).
3. Maximum daily demand (l/s).
4. Maximum hourly demand (l/s).
5. Fire flow demand (provide detailed fire flow calculations based on Fire Underwriters survey (FUS) Water Supply for Public Fire Protection). Exposure separation distances shall be defined on a figure to support the FUS calculation and required fire flow (RFF).
6. Hydrant capacity shall be assessed to demonstrate the RFF can be achieved. Please identify which hydrants are being considered to meet the RFF on a fire hydrant coverage plan as part of the boundary conditions request.

Note: The fire flow requirements for a private property in an existing development area where no watermain sizing is required, the OBC method can be used if the fire demand for the private property is less than 9,000 L/min. If the OBC fire demand reaches 9000 L/min, then the FUS method is to be used.

Thanks,
Santhosh

From: Cara Ruddle <c.ruddle@novatech-eng.com>
Sent: August 15, 2022 1:09 PM
To: Kuruvilla, Santhosh <Santhosh.Kuruvilla@ottawa.ca>
Subject: 910 March Road - water boundary conditions request

CAUTION: This email originated from an External Sender. Please do not click links or open attachments unless you recognize the source.

ATTENTION : Ce courriel provient d'un expéditeur externe. Ne cliquez sur aucun lien et n'ouvrez pas de pièce jointe, excepté si vous connaissez l'expéditeur.

We are looking for boundary conditions for the existing watermain infrastructure to complete a water servicing analysis for the 910 March Road development. Attached is a geomap image showing the existing water infrastructure and our proposed connection location. Water Demands for the proposed development are provided below:

910 March Road

- Average Day = 2.38 L/s
- Maximum Day = 5.91 L/s
- Peak Hour = 12.96 L/s
- Maximum Day + Fire Flow = 172.91 L/s

Please provide boundary conditions at your earliest convenience. Please let me know if there are any questions.

Thanks.

Cara Ruddle, P.Eng., Senior Project Manager | Land Development Engineering

NOVATECH Engineers, Planners & Landscape Architects

240 Michael Cowpland Drive, Suite 200, Ottawa, ON, K2M 1P6 | Tel: 613.254.9643 Ext: 220 | Cell: 613.261.7719 | Fax: 613.254.5867

The information contained in this email message is confidential and is for exclusive use of the addressee.

This e-mail originates from the City of Ottawa e-mail system. Any distribution, use or copying of this e-mail or the information it contains by other than the intended recipient(s) is unauthorized. Thank you.

Le présent courriel a été expédié par le système de courriels de la Ville d'Ottawa. Toute distribution, utilisation ou reproduction du courriel ou des renseignements qui s'y trouvent par une personne autre que son destinataire prévu est interdite. Je vous remercie de votre collaboration.

'
'
This e-mail originates from the City of Ottawa e-mail system. Any distribution, use or copying of this e-mail or the information it contains by other than the intended recipient(s) is unauthorized. Thank you.

Le présent courriel a été expédié par le système de courriels de la Ville d'Ottawa. Toute distribution, utilisation ou reproduction du courriel ou des renseignements qui s'y trouvent par une personne autre que son destinataire prévu est interdite. Je vous remercie de votre collaboration.

'
'
This e-mail originates from the City of Ottawa e-mail system. Any distribution, use or copying of this e-mail or the information it contains by other than the intended recipient(s) is unauthorized. Thank you.


Le présent courriel a été expédié par le système de courriels de la Ville d'Ottawa. Toute distribution, utilisation ou reproduction du courriel ou des renseignements qui s'y trouvent par une personne autre que son destinataire prévu est interdite. Je vous remercie de votre collaboration.

Boundary Conditions 910 March Road

Provided Information

Scenario	Demand	
	L/min	L/s
Average Daily Demand	143	2.38
Maximum Daily Demand	355	5.91
Peak Hour	778	12.96
Fire Flow Demand #1	9,000	150.00

Location

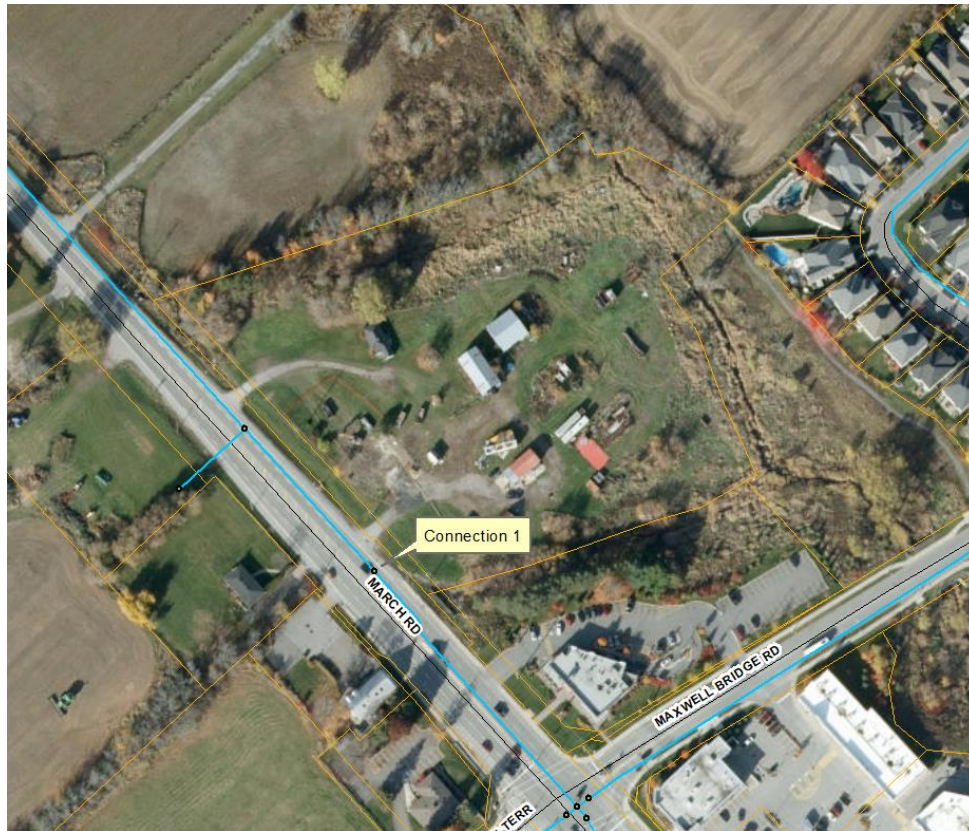

Results

Connection 1 – March Rd.

Demand Scenario	Head (m)	Pressure ¹ (psi)
Maximum HGL	131.0	74.0
Peak Hour	125.9	66.8
Max Day plus Fire 1	123.9	64.0

Ground Elevation = 78.9 m

Notes

1. A second connection to the watermain, separated by an isolation valve, is required to decrease vulnerability of the water system in case of breaks.

Disclaimer

The boundary condition information is based on current operation of the city water distribution system. The computer model simulation is based on the best information available at the time. The operation of the water distribution system can change on a regular basis, resulting in a variation in boundary conditions. The physical properties of watermains deteriorate over time, as such must be assumed in the absence of actual field test data. The variation in physical watermain properties can therefore alter the results of the computer model simulation. Fire Flow analysis is a reflection of available flow in the watermain; there may be additional restrictions that occur between the watermain and the hydrant that the model cannot take into account.

APPENDIX C
Sanitary Servicing Information

910 MARCH ROAD SANITARY FLOWS

LOCATION		Wastewater Flow Q(w)								EXTRANEIOUS FLOW Q(i)			DESIGN FLOW Q(d)	PIPE						
FROM	TO	Apartment Units			Residential				Commercial		Total Area (ha)	Accum. Area (ha)	Infil. Flow (l/s)	Total Flow (l/s)	Size (mm)	Slope (%)	Length (m)	Capacity (l/s)	Full Flow Vel. (m/s)	Q/Q _{full} (%)
		1 Bed Apartment	2 Bed Apartment	3 Bed Apartment	Pop.	Accum. Pop.	Peak Factor	Peak Flow (l/s)	Area	Peak Flow (l/s)										
910	SANMH3	225	127	38	700	700	3.1	7.07	521	0.07	2.72	2.72	0.90	8.04	300	1.50	3.3	118.3	1.68	6.8%
SANMH3	SANMH2							7.07		0.07			0.90	8.04	300	1.50	56.5	118.3	1.68	6.8%
SANMH2	SANMH1							7.07		0.07			0.90	8.04	300	1.50	15.2	118.3	1.68	6.8%
SANMH1	EX							7.07		0.07			0.90	8.04	300	0.80	30.0	86.4	1.22	9.3%

Design Parameters:

- Avg Apartment 1.8
- 1 Bed Apartment 1.4
- 2 Bed 2.1
- 3 Bed 3.1



Ontario Building Code Table 8.2.1.3

- Office Area Flows 75 l/9.3m² /day

Section 4.0 Ottawa Sewer Design Guidelines

- Average Domestic Flow 280 L/person/day
- Extraneous Flows 0.33 L/s/ha

1. Q(d) = Q(w) + Q(i) , where
2. Q(i) = 0.28 L/s/ha
3. Residential Peaking Factor = Harmon's
4. Commercial Peaking Factor = 1.5

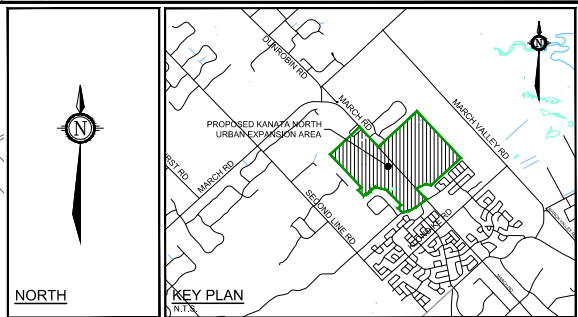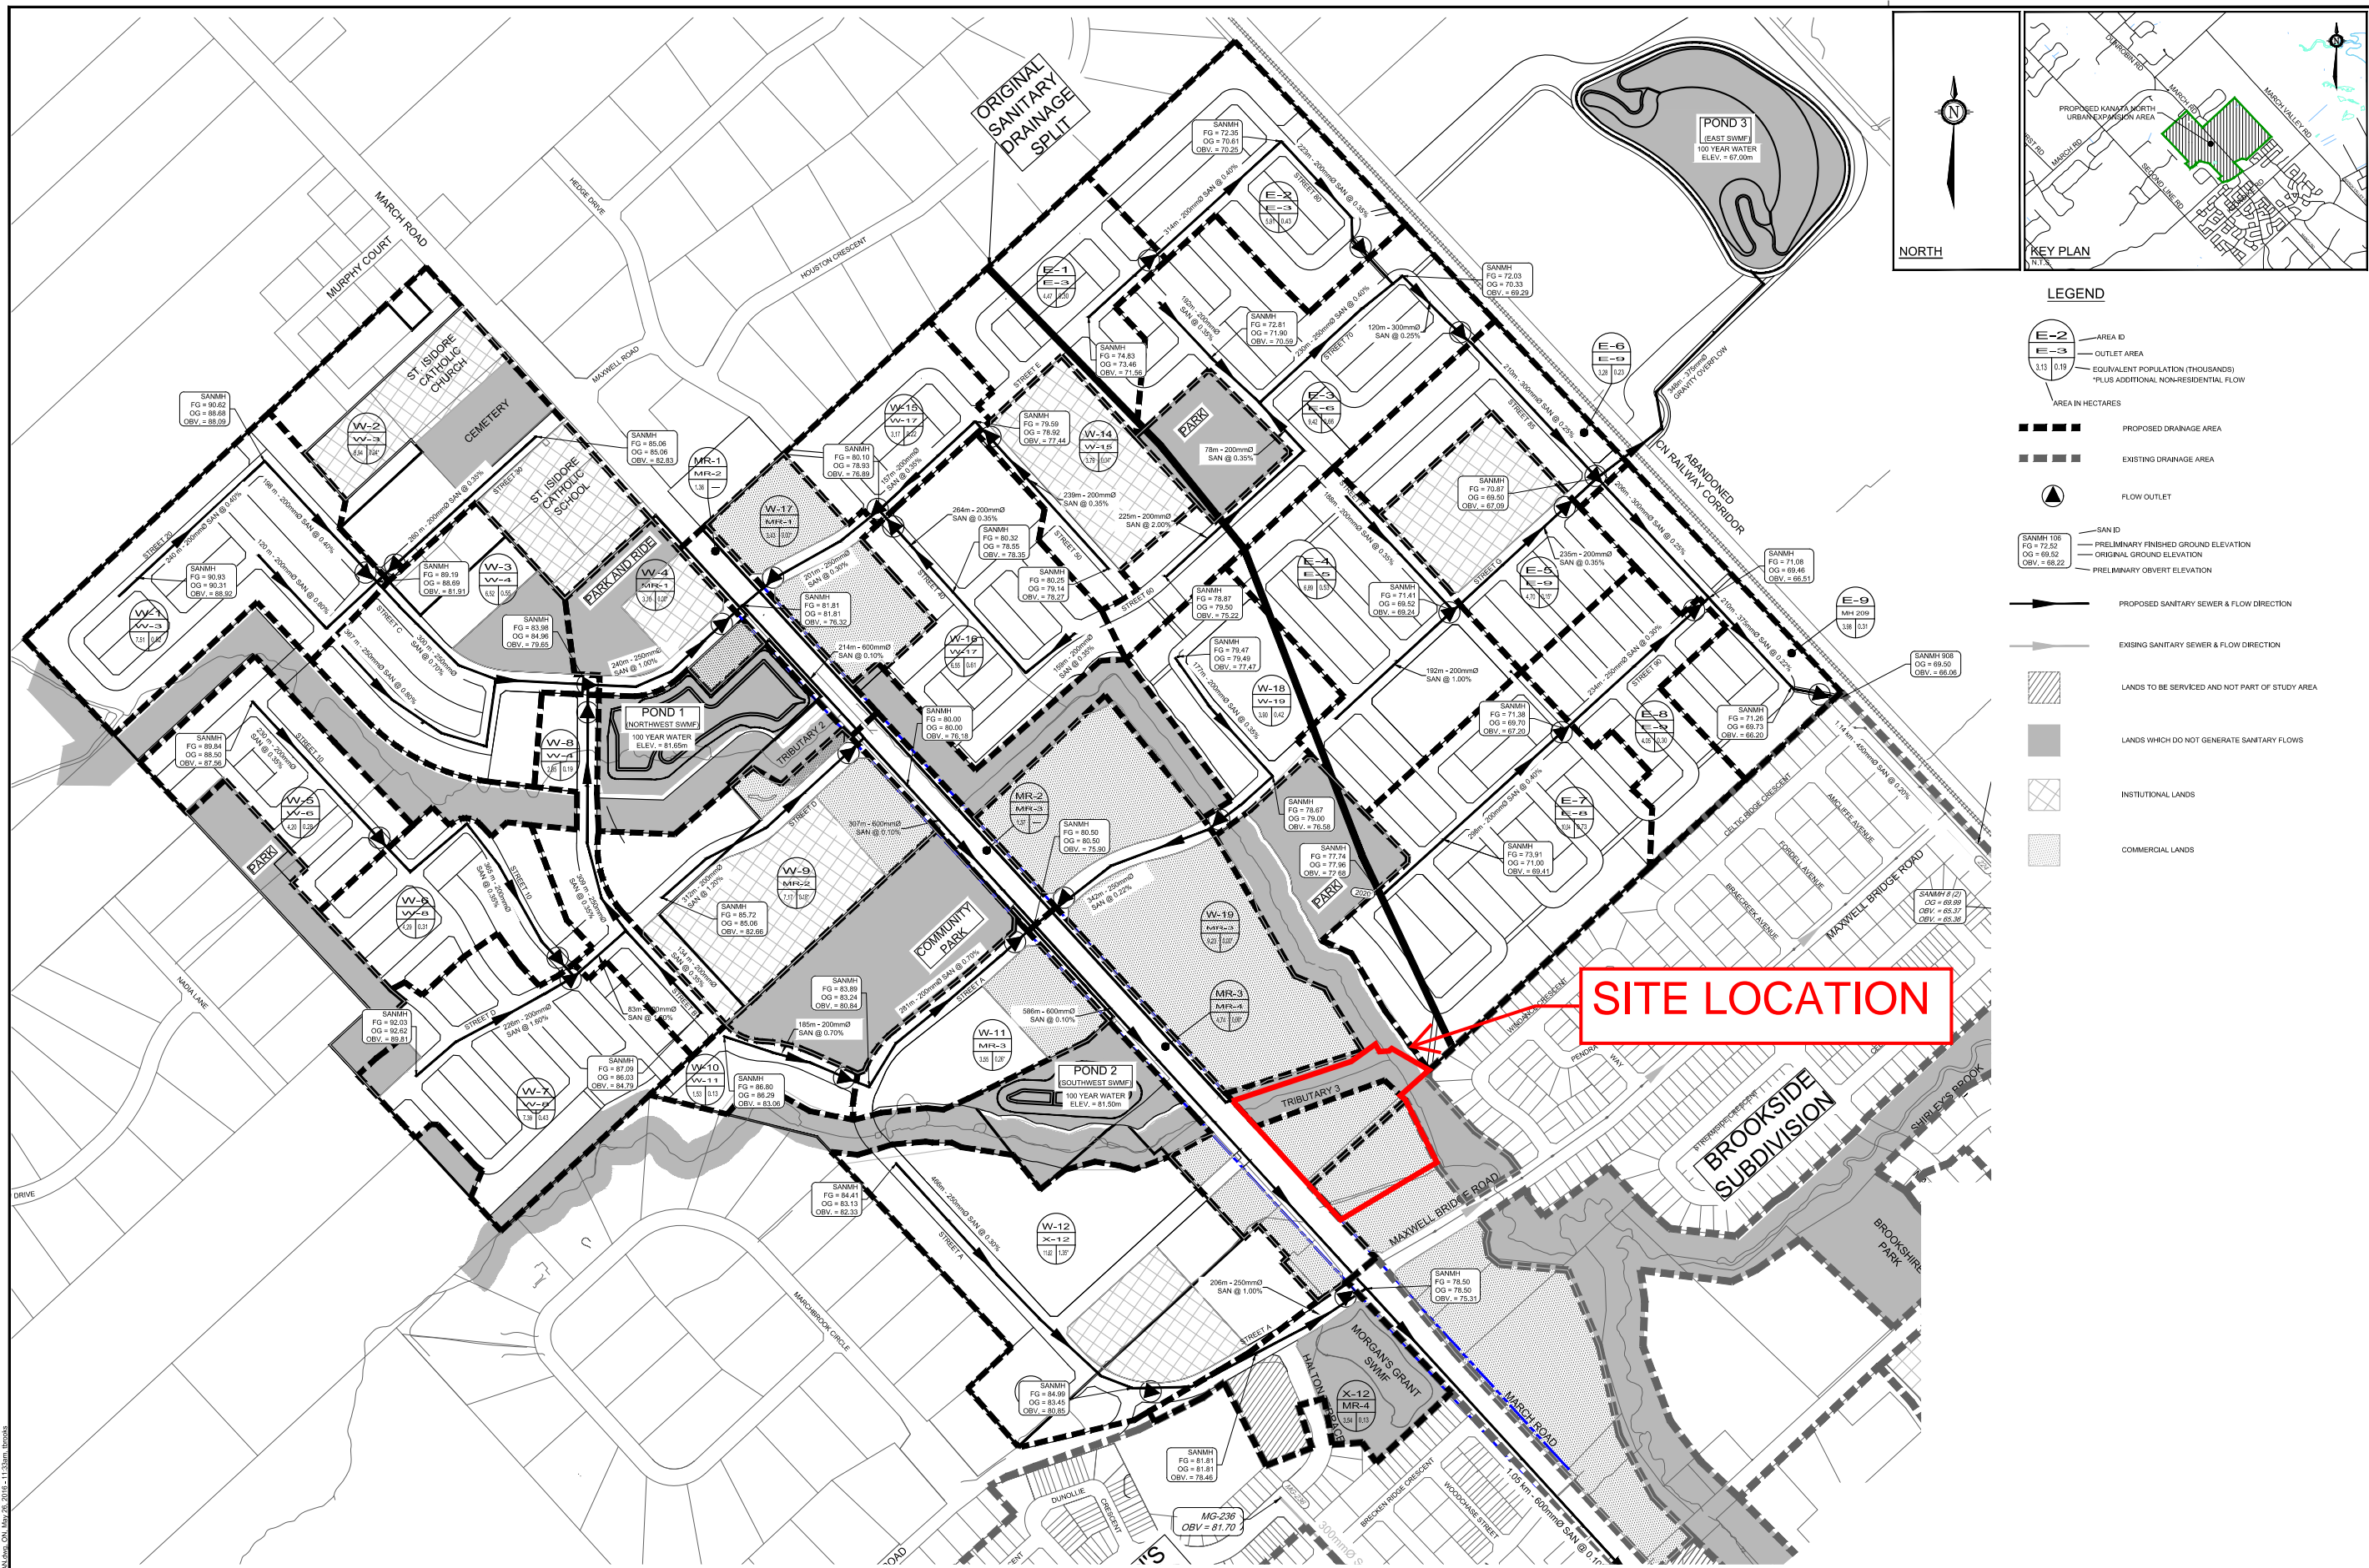

LEGEND

- E-2** AREA ID
- E-3** OUTLET AREA
- 1.13 0.19 EQUIVALENT POPULATION (THOUSANDS) PLUS ADDITIONAL NON-RESIDENTIAL FLOW
- AREA IN HECTARES
- PROPOSED DRAINAGE AREA
- EXISTING DRAINAGE AREA
- FLOW OUTLET
- SAN ID
- PRELIMINARY FINISHED GROUND ELEVATION
- ORIGINAL GROUND ELEVATION
- PRELIMINARY OVERT ELEVATION
- PROPOSED SANITARY SEWER & FLOW DIRECTION
- EXISTING SANITARY SEWER & FLOW DIRECTION
- LANDS TO BE SERVICED AND NOT PART OF STUDY AREA
- LANDS WHICH DO NOT GENERATE SANITARY FLOWS
- INSTITUTIONAL LANDS
- COMMERCIAL LANDS

SITE LOCATION

NOTE:
 THE POSITION OF ALL POLE LINES, CONDUITS, WATERMANS, SEWERS AND OTHER UNDERGROUND AND OVERGROUND UTILITIES AND STRUCTURES IS NOT NECESSARILY SHOWN ON THE CONTRACT DRAWINGS, AND WHERE SHOWN, THE ACCURACY OF THE POSITION OF SUCH UTILITIES AND STRUCTURES IS NOT GUARANTEED. BEFORE STARTING WORK, DETERMINE THE EXACT LOCATION OF ALL SUCH UTILITIES AND STRUCTURES AND ASSUME ALL LIABILITY FOR DAMAGE TO THEM.

No.	REVISION	DATE	BY
3.	ISSUED WITH DRAFT MASTER SERVICING STUDY	MAY 2016	JLS
2.	ISSUED WITH DRAFT MASTER SERVICING STUDY	APR 416	JLS
1.	ISSUED WITH DRAFT MASTER SERVICING STUDY	FEB 2616	JLS

SCALE	ARM / TB
1:3000	ARM
1:3000	TB
1:3000	CJR
1:3000	JLS

FOR REVIEW ONLY

ARM / TB	ARM
TB	TB
CJR	CJR
JLS	JLS

NOVATECH
 Engineers, Planners & Landscape Architects
 Suite 200, 240 Michael Cowland Drive
 Ottawa, Ontario, Canada K2M 3P6
 Telephone: (613) 254-9643
 Facsimile: (613) 254-5867
 Website: www.novatech-weg.com

LOCATION: KANATA NORTH URBAN EXPANSION AREA
 COMMUNITY DESIGN PLAN
 DRAWING NAME: ONSITE SANITARY DRAINAGE AREA PLAN
 PROJECT No.: 112117-04
 REV # 3
 112117-SAN1

LOCATION				RESIDENTIAL AREA AND POPULATION								ICI						INFILTRATION			FLOW		PIPE									
Street	From Node	To Node	Total Area (ha)	Dwellings				Pop.		Residential		Peak Factor	Peak Flow (l/s)	IND		COMM		INST		Peak Flow (l/s)	Total Area (ha)	Accu. Area		Infiltration Flow (l/s)	Total Flow (l/s)	Dia Act (mm)	Dia Nom (mm)	Slope (%)	Velocity (m/s)	Capacity (l/s)	Ratio Q/Qfull (%)	
				SFH	SD/TH	Low ³	High ⁴	Area (ha)	Pop. New	Area (ha)	Area (ha)			Area (ha)	Area (ha)	Area (ha)	Area (ha)	Area (ha)	Area (ha)			Area (ha)	Area (ha)									Area (ha)
W-16	W-16	W-17	6.55			3.17	1.78	606.8	4.95	607	3.93	9.7							0.0	6.55	6.55		1.8	11.5	203	200	0.35	0.62	20.2	57%		
W-17	W-17	MR-1	3.43					0.0	7.51	865	3.84	13.5			3.05	3.05	8.04	9.6	6.48	19.99		5.6	28.7	254	250	0.30	0.67	33.9	84%			
MR-1 (MARCH ROAD)	MR-1	MR-2	1.36					0.0	30.73	3373	3.40	46.4			3.40		8.04	9.9	1.36	47.42		13.3	69.6	610	600	0.10	0.69	202.4	34%			
W-9	W-9	MR-2	7.17				1.13	181.9	1.13	182	4.00	2.9			1.38	1.38	3.77	3.77	4.5	7.17	25.90		7.3	14.7	203	200	1.20	1.15	37.4	39%		
MR-2 (MARCH ROAD)	MR-2	MR-3	1.37					0.0	33.23	3555	3.38	48.7			4.78		11.81	14.4	1.37	74.69		20.9	84.0	610	600	0.10	0.69	202.4	41%			
W-10	W-10	W-11	1.53				0.78	125.6	0.78	126	4.00	2.0						0.0	1.53	1.53		0.4	2.5	203	200	0.70	0.88	28.6	9%			
W-11	W-11	MR-3	3.55				1.64	264.0	2.42	390	4.00	6.3			1.08	1.08		0.9	3.55	5.08		1.4	8.7	203	200	0.70	0.88	28.6	30%			
W-18	W-18	W-19	3.90			1.21	1.82	415.2	3.03	415	4.00	6.7						0.0	3.90	3.90		1.1	7.8	203	200	0.35	0.62	20.2	39%			
W-19	W-19	MR-3	9.23					0.0	3.03	415	4.00	6.7			8.83	8.83		7.7	9.23	13.13		3.7	18.1	254	250	0.25	0.61	31.0	58%			
MR-3 (MARCH ROAD)	MR-3	MR-4	4.74					0.0	38.68	4360	3.30	58.3			2.06	16.75	11.81	24.8	4.74	97.64		27.3	110.4	610	600	0.10	0.69	202.4	55%			
W-12	W-12	X-12	11.62			2.24	6.98	1350.0	9.22	1350	3.71	20.3					2.01	2.01	1.7	11.62	11.62		3.3	25.3	254	250	0.30	0.67	33.9	75%		
X-12 (BIDGOOD / HALTON TERRACE)	X-12	MR-4	3.54				0.79	127.2	10.01	1477	3.68	22.0						0.0	3.54	15.16		4.2	26.3	254	250	1.00	1.22	62.0	42%			
X-5 (760 & 788 March Road)	X-5	MR-4	1.76				1.76	283.4	1.76	283	4.00	4.6						0.0	1.76	1.76		0.5	5.1									
MR-4 (MARCH ROAD)	MR-4	MH 186	4.71					0.0	50.45	6120	3.16	78.4			16.75		13.82	26.5	4.71	119.27		33.4	138.3	610	600	0.10	0.69	202.4	68%			
X-6 (750 March Road, Blue Heron Co-op Homes)****	X-6	X-8	1.29		83			224.1	1.29	224	4.00	2.1						0.0	1.29	1.29		0.5	2.5									
								**** 83 units obtained from Co-op website (http://www.chaseo.ca/member/blue-heron-co-op/)																								
X-7 (Morgans Grant) *****	X-7	X-8	48.45					3188.0	49.74	3188	3.42	25.2						0.0	48.45	49.74		17.4	42.6									
								***** Information obtained from JL Richards #24566, Sanitary Design Sheet, July 2012																								
X-8 (Inverary Drive)	X-8	MH 186	4.31	39	49			264.9	54.05	3677	3.37	28.6						0.0	4.31	54.05		18.9	47.6									
Shirley's Brooke Drive	MH 186	MH 184	0.00					0.0	104.50	6120	3677	2.96	98.7			16.75	13.82	26.5	0.00	119.27	54.05	52.3	177.5	610	600	0.10	0.69	202.4	88%			
X-9 (Mckinley Drive)	X-9	MH 184	7.84		117			315.9		316	4.00	2.9			2.73	2.73		2.4	7.84	7.84		2.7	8.0									
Shirleys Brooke Drive	MH 184	MH 182	0.00					0.0	104.50	6120	3993	2.95	100.4			19.48	13.82	28.9	0.00	119.27	61.89	55.1	184.4	610	600	0.10	0.69	202.4	91%			
Shirleys Brooke Drive	MH 182	MH 1	0.00					0.0	104.50	6120	3993	2.95	100.4			19.48	13.82	28.9	0.00	119.27	61.89	55.1	184.4	610	600	0.10	0.69	202.4	91%			
X-10 (Sandhill Road)		MH 1	11.62	9	60			5.32	1049.1	11.62		1049	3.79	9.2			2.11	2.11	1.8	11.62		11.62	4.1	15.1								
X-11		MH 1	0.87					0.87	140.1	0.87		140	4.00	1.3				0.0	0.87		0.87	0.3	1.6									
Briar Ridge Pump Station	PS	MH 1						72.88	3644	6094	2.97	85.623			0	35.08	3.1	0.00	6.76	0.00	5.25	35.6	0.00	92.96	88.15	56.9	178.1					
EAST MARCH TRUNK	MH 1	EMT	0.00					0.0	189.87	9764	11276	2.63	172.7			35.08	3.1		26.24	21.18	66.3	0.00	212.23	162.53	116.3	355.3	762	750	0.10	0.80	367.1	97%

DESIGN PARAMETERS

Average Daily Flow (Future)= 350 L/cap/day	Industrial Peak Factor= per MOE graph
Average Daily Flow (Existing)= 200 L/cap/day	Extraneous Flow (Future)= 0.28 L/s/ha
Indust/Comm/Inst Flow (Future)= 50000 L/ha/day	Extraneous Flow (Existing)= 0.35 L/s/ha (Jan 2008 monitored event)
Indust/Comm/Inst Flow (Existing)= 20000 L/ha/day	Minimum Velocity= 0.60 m/s
Max Res Peak Factor= 4.00	Manning's n= 0.013
Comm/Inst Peak Factor= 1.50	

Designed: Alex McAuley

Checked: CJR

Dwg. Reference: 112117-SAN1
112117-SAN2

PROJECT: Kanata North Community Design Plan

CLIENT: Kanata North Land Owners

Date: May, 2016

Notes:


- Existing sanitary sewers tributary to, and not receiving flow from the KNUEA Trunk sewer have not been analysed for capacity
- Existing unit counts obtained from City of Ottawa geoOttawa (2014) parcel counts, unless otherwise indicated
- Low Density based on (16.6 Singles/net ha * 3.4pers/unit) + (16.5 Towns/net ha * 2.7pers/unit)
- High Density based on (35.8 Towns/net ha * 2.7pers/unit) + (35.8 Apartments/net ha * 1.8pers/unit)
- Overall unit counts for the KNCDP are based on Demonstration Plan "A-24", plus 10% to allow for flexibility in unit type distribution

Upgraded Existing Sanitary Sewers

APPENDIX D
Stormwater Management Calculations

APPENDIX 5-A

OTTAWA INTENSITY DURATION FREQUENCY (IDF) CURVE

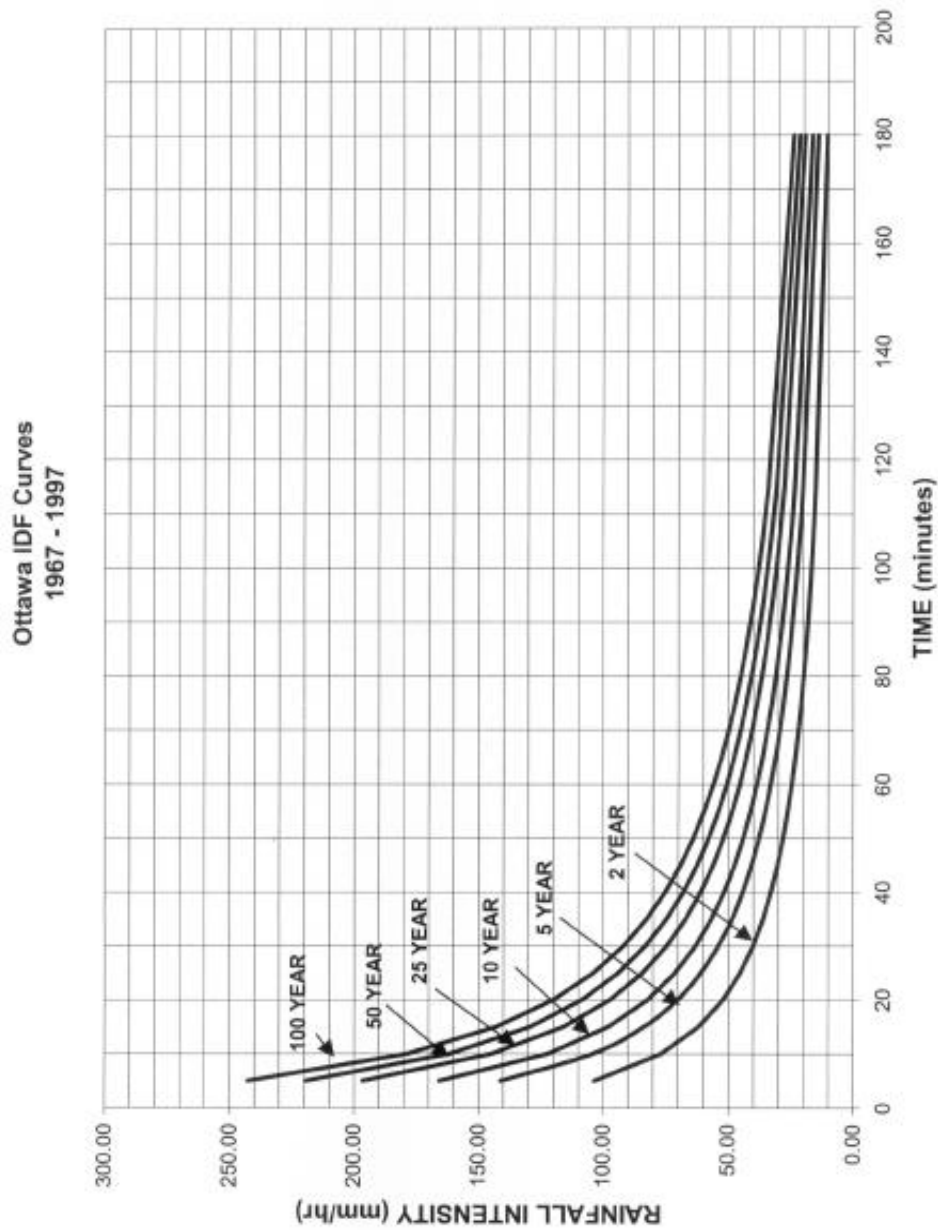

RATIONAL METHOD

The Rational Method was used to determine both the allowable runoff as well as the post-development runoff for the proposed site. The equation is as follows:

$$Q=2.78 CIA$$

Where:

Q is the runoff in L/s

C is the weighted runoff coefficient*

I is the rainfall intensity in mm/hr**

A is the area in hectares

*The weighted runoff coefficient is determined for each of the catchment areas as follows:

$$C = \frac{(A_p \times C_p) + (A_{imp} \times C_{imp})}{A_{tot}}$$

Where:

A_p is the pervious area in hectares

C_p is the pervious area runoff coefficient ($C_{perv}=0.20$)


A_{imp} is the impervious area in hectares

C_{imp} is the impervious area runoff coefficient ($C_{imp}=0.90$)

A_{tot} is the catchment area ($A_{perv} + A_{imp}$) in hectares




** The rainfall intensity is taken from the City of Ottawa IDF Curves using a time of concentration (t_c) of 10 minutes resulting in a rainfall intensity of 104.2mm/hr and 178.6mm/hr for the 1:5 year and 1:100 year design events respectively.

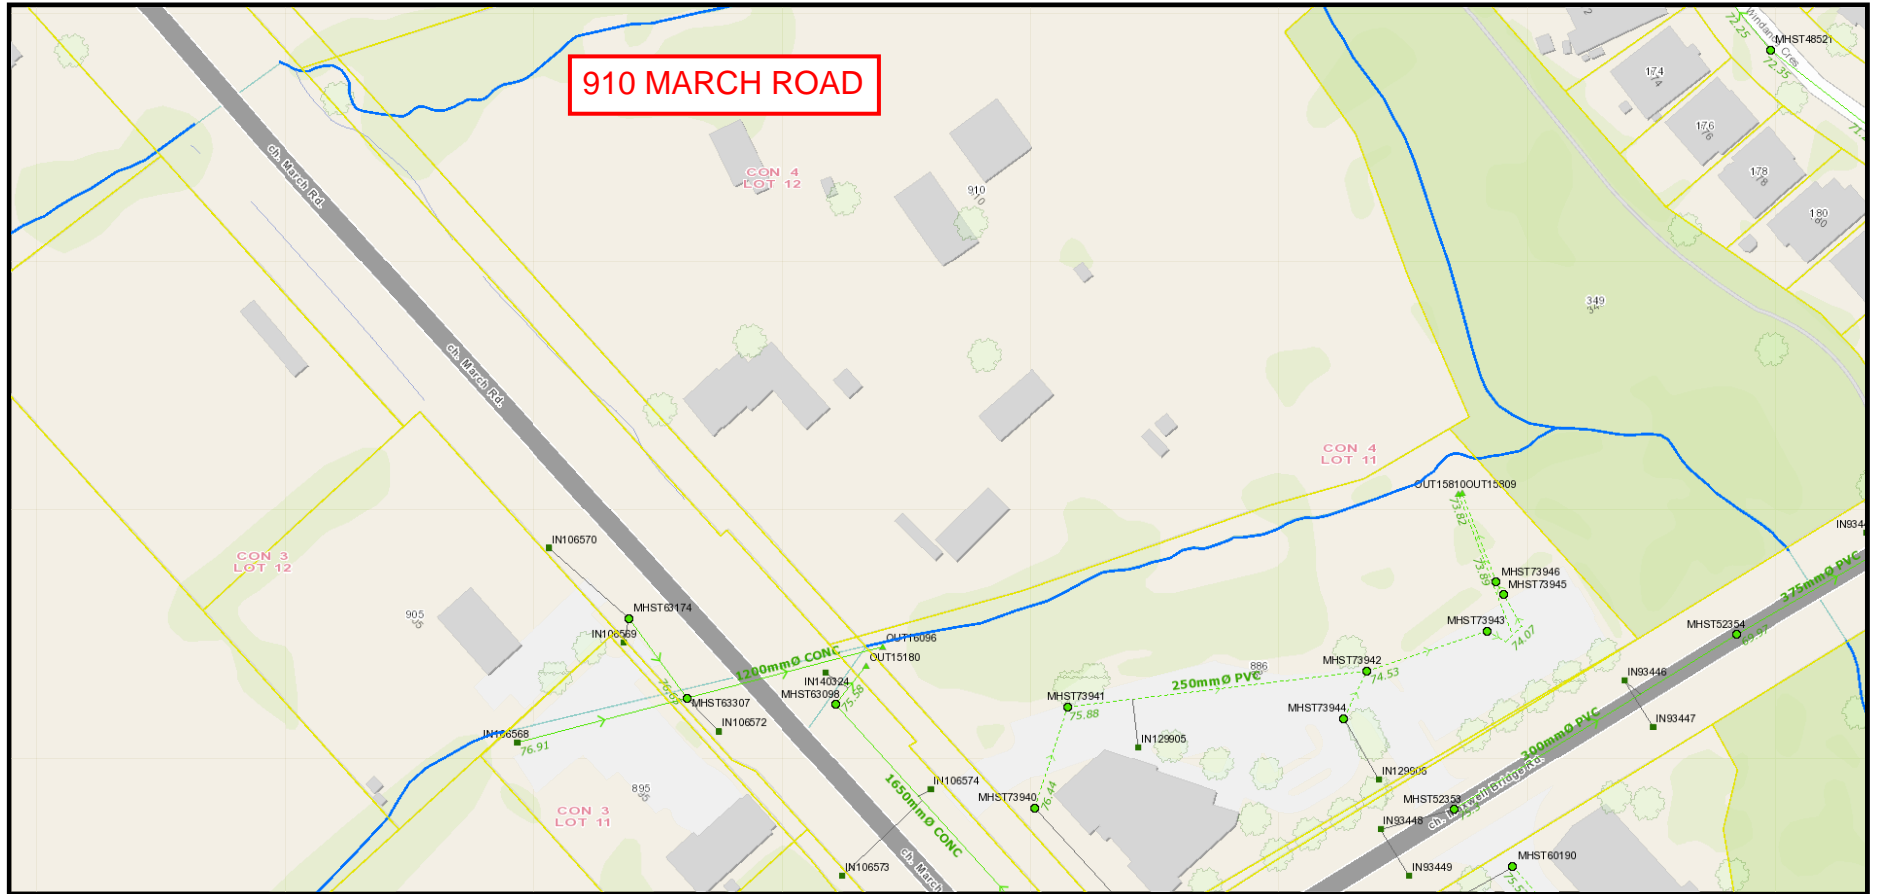Note: The post-development C values are to be increased by 25% for the 1:100 year event (max. $C_{imp}=1.0$).




M:\2021\121186\CAD\Design\121186-XSWM.dwg, EX SWM, Mar 23, 2023 - 3:53pm, smamoryk

LEGEND

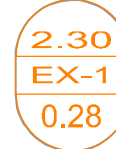-  PROPERTY LINE
-  PRE DEVELOPMENT DRAINAGE AREA
-  DRAINAGE AREA ha
DRAINAGE AREA IDENTIFIER
RUNOFF COEFFICIENT

2.30
EX-1
0.28

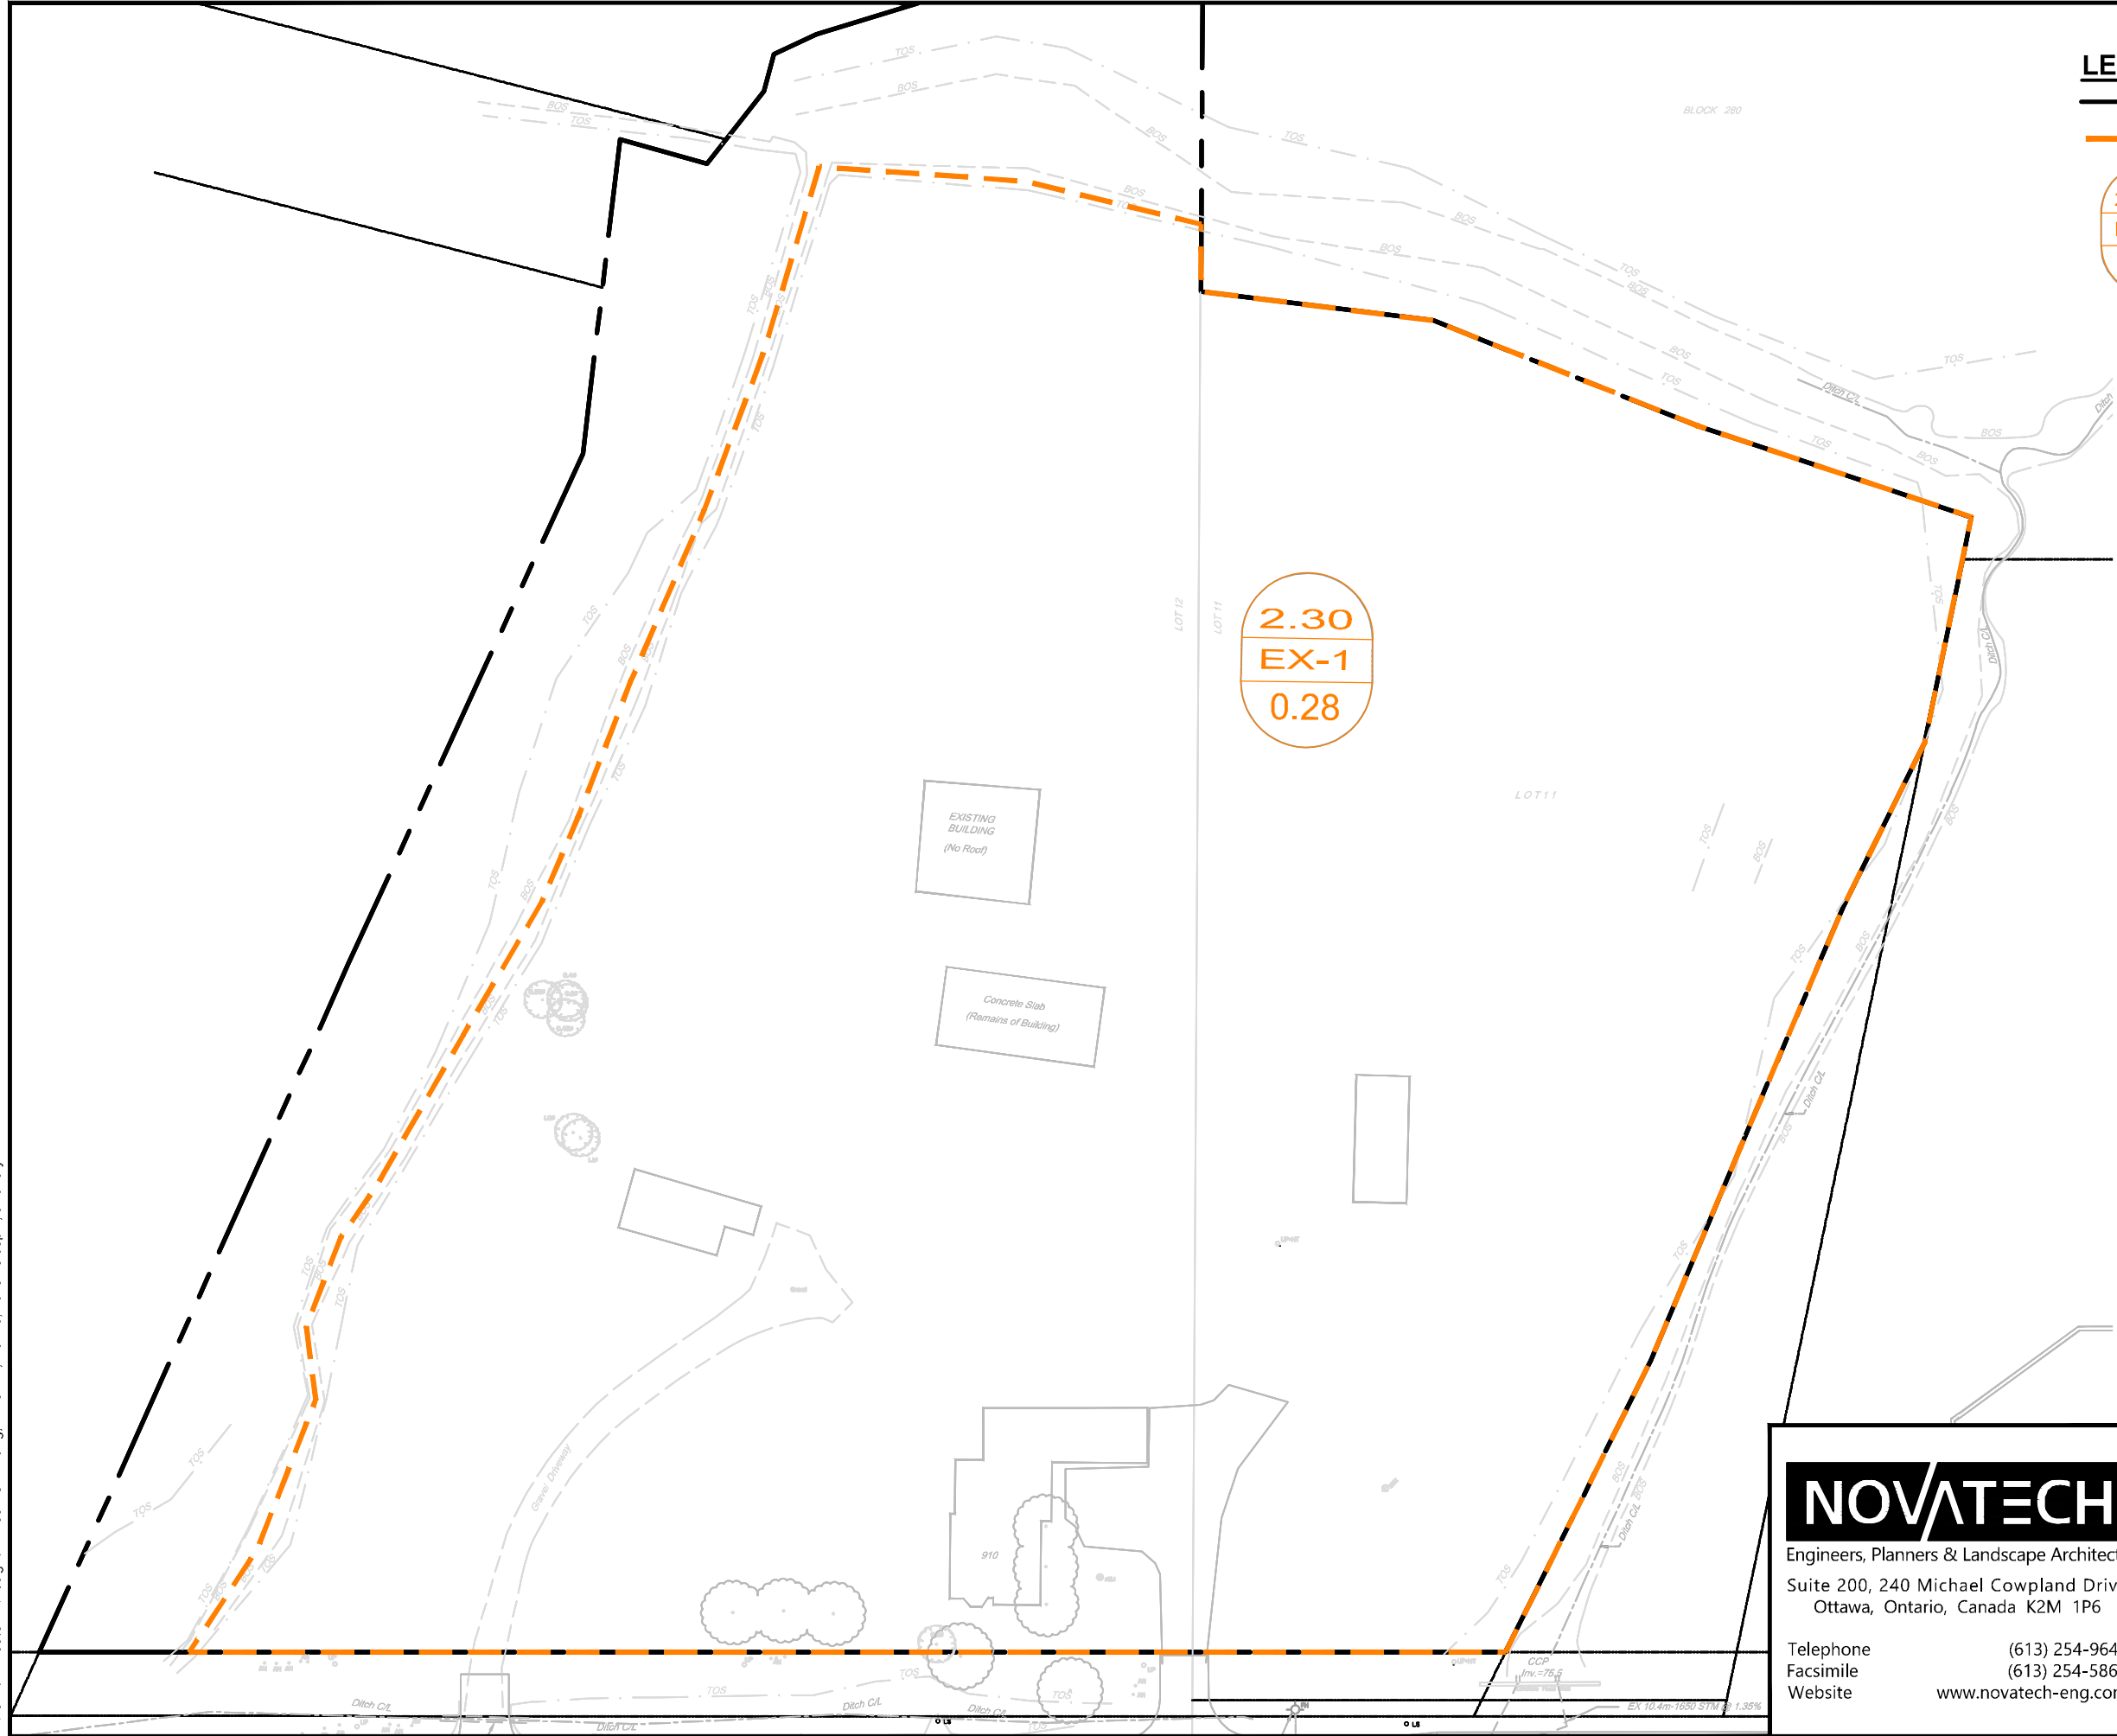


NOVATECH

Engineers, Planners & Landscape Architects
Suite 200, 240 Michael Cowpland Drive
Ottawa, Ontario, Canada K2M 1P6



Telephone (613) 254-9643
Facsimile (613) 254-5867
Website www.novatech-eng.com

910 MARCH ROAD

PRE DEVELOPMENT
DRAINAGE AREA PLAN

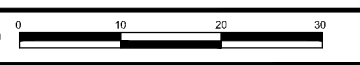SCALE 1 : 750 

DATE	JOB	FIGURE
MAR 2023	121186	5

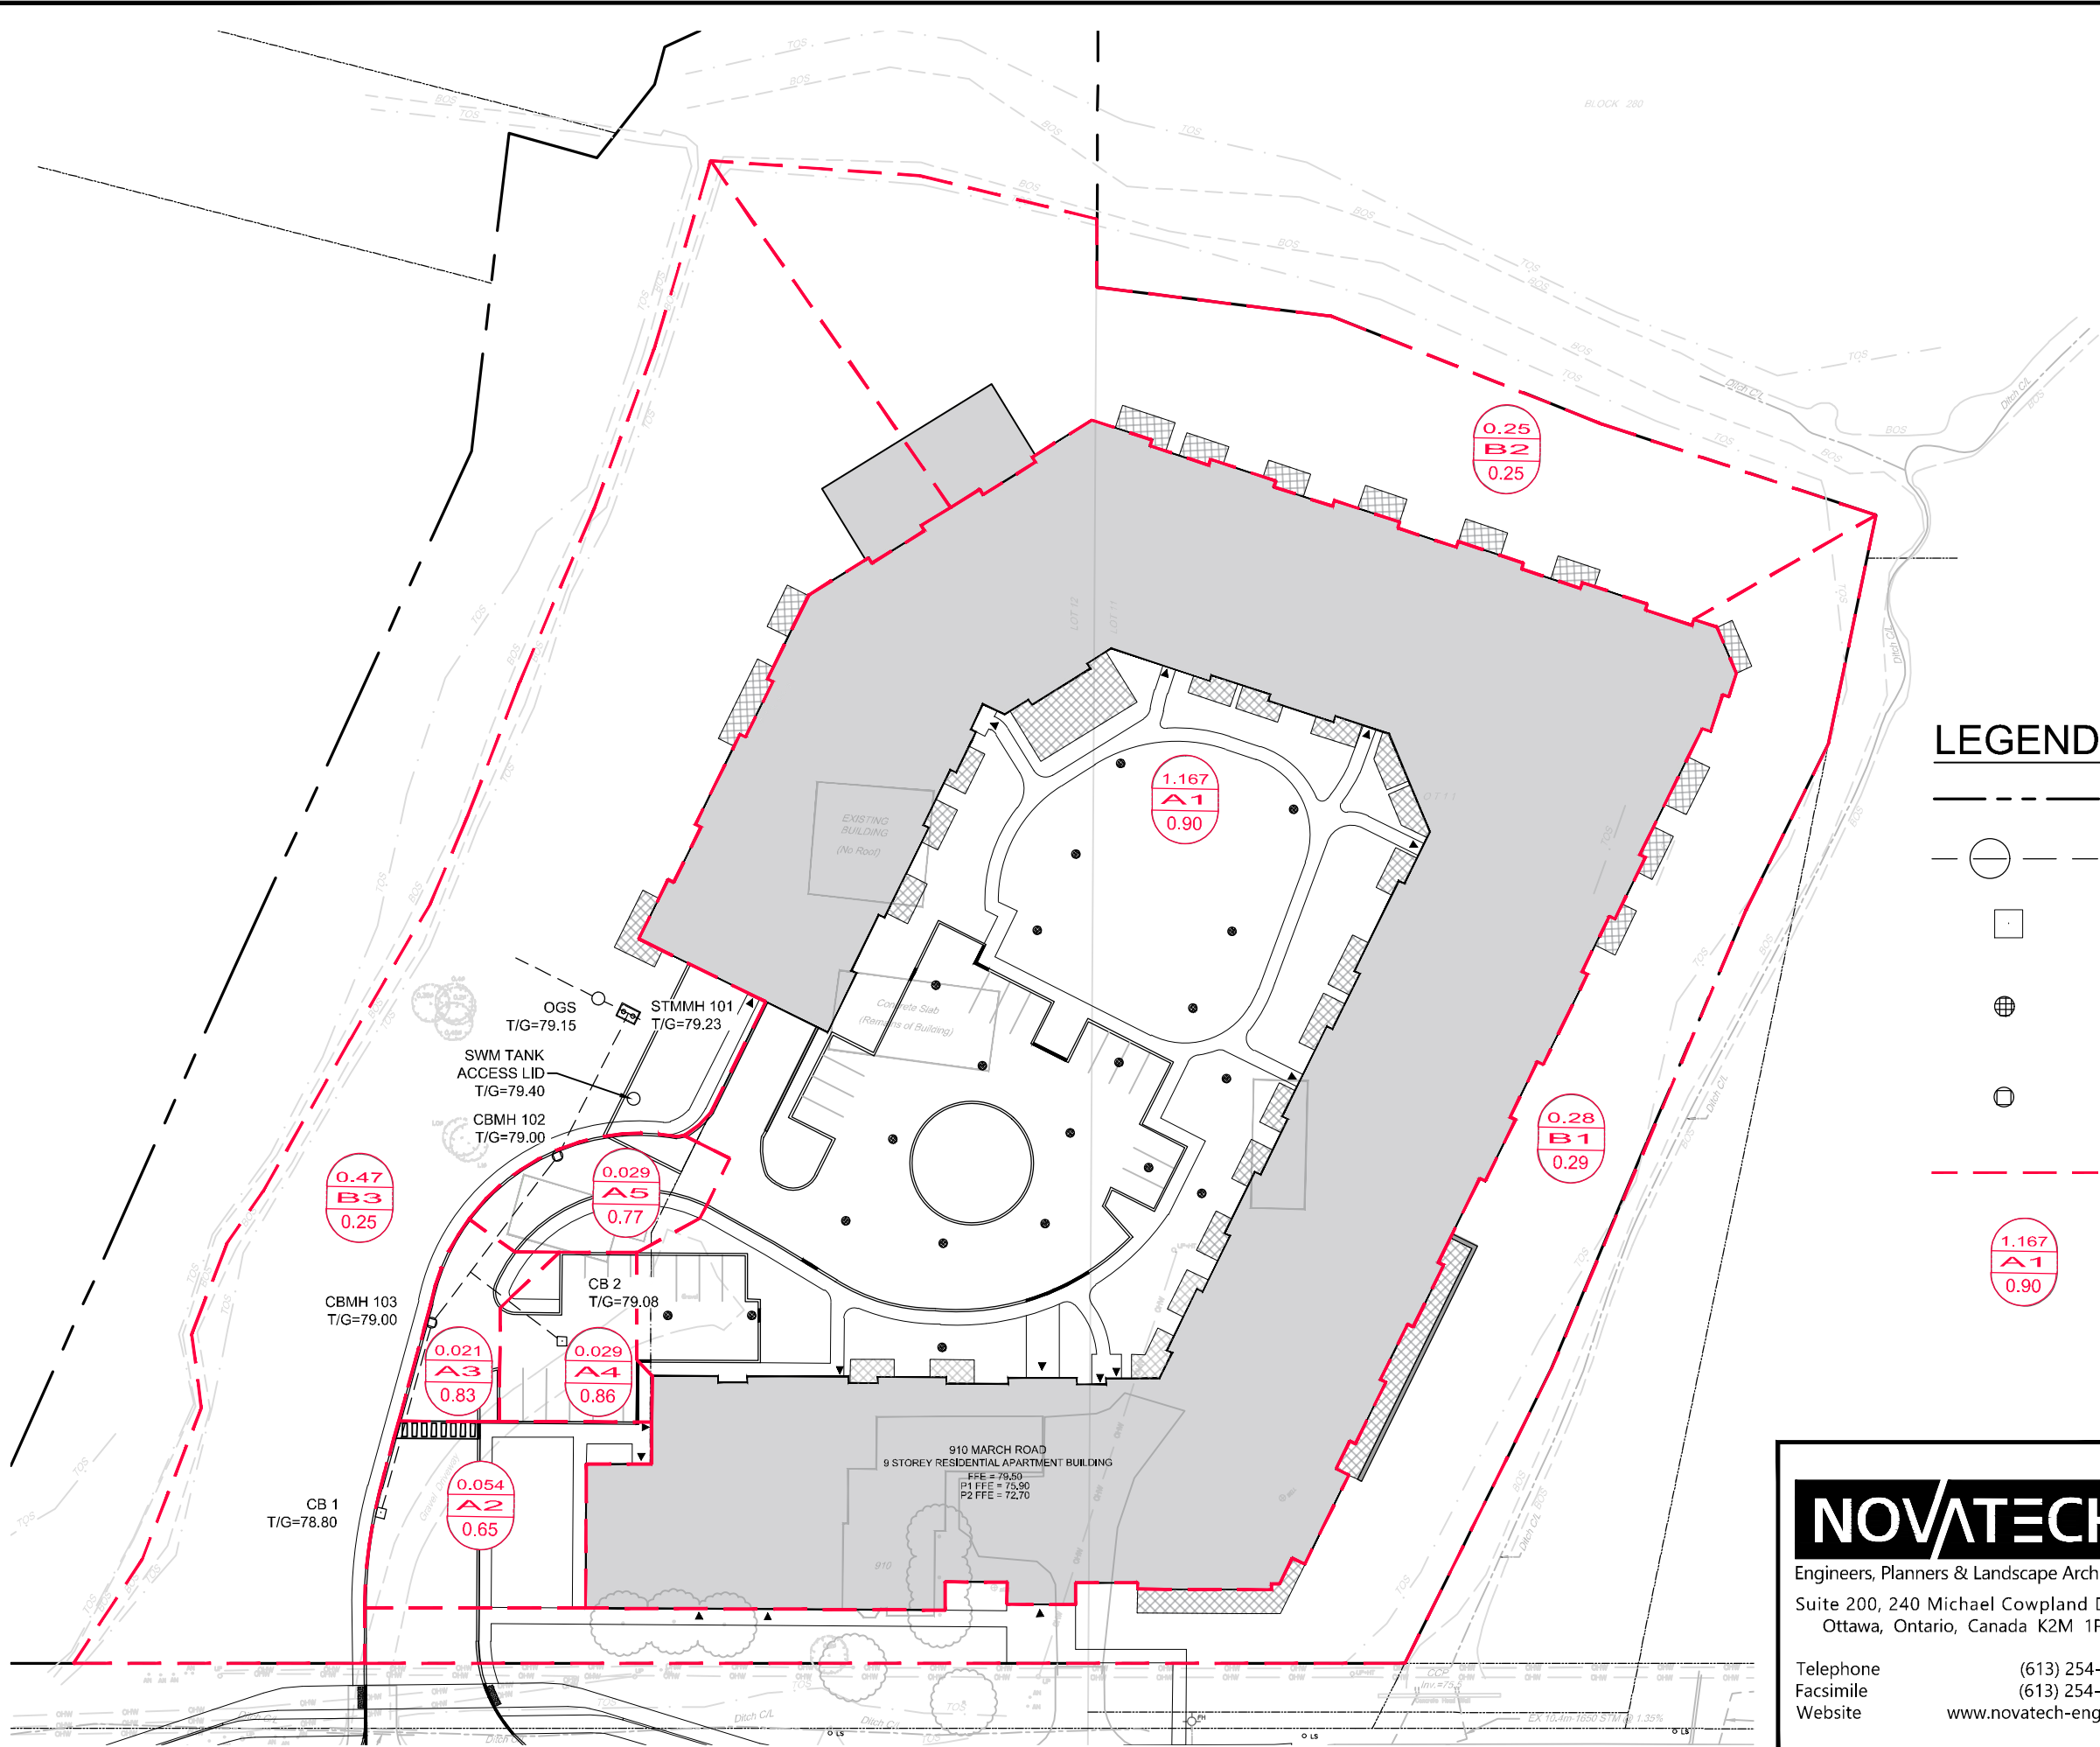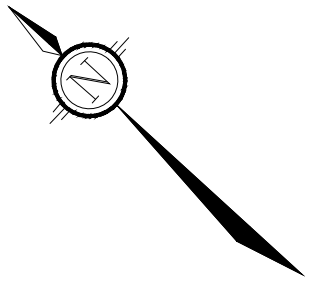

LEGEND

- PROPERTY LINE
- PROPOSED STORM SEWER AND MANHOLE
- PROPOSED CATCHBASIN
- PROPOSED AREA DECK DRAIN BY OTHERS (REFER TO MECH DRAWINGS FOR MORE INFO)
- PROPOSED CATCHBASIN MANHOLE
- DRAINAGE AREA BOUNDARY
- DRAINAGE AREA (ha)
DRAINAGE AREA ID
RUNOFF COEFFICIENT

M:\2021\1121186\CAD\Design\121186-SWM.dwg, SWM-11x17, Mar 23, 2023 - 7:17pm, smanoryk

NOVATECH

Engineers, Planners & Landscape Architects
Suite 200, 240 Michael Cowpland Drive
Ottawa, Ontario, Canada K2M 1P6

Telephone (613) 254-9643
Facsimile (613) 254-5867
Website www.novatech-eng.com


910 MARCH ROAD

**POST DEVELOPMENT
DRAINAGE AREA PLAN**

SCALE 1 : 750

DATE MAR 2023 JOB 121186 FIGURE 6

M:\2012\112117\CAD\Design_EMP\MEMO (CS)\Figure 10.1 Prop Floodplain.dwg, FIG-10.1, May 26, 2016 - 1:50pm, bthurber

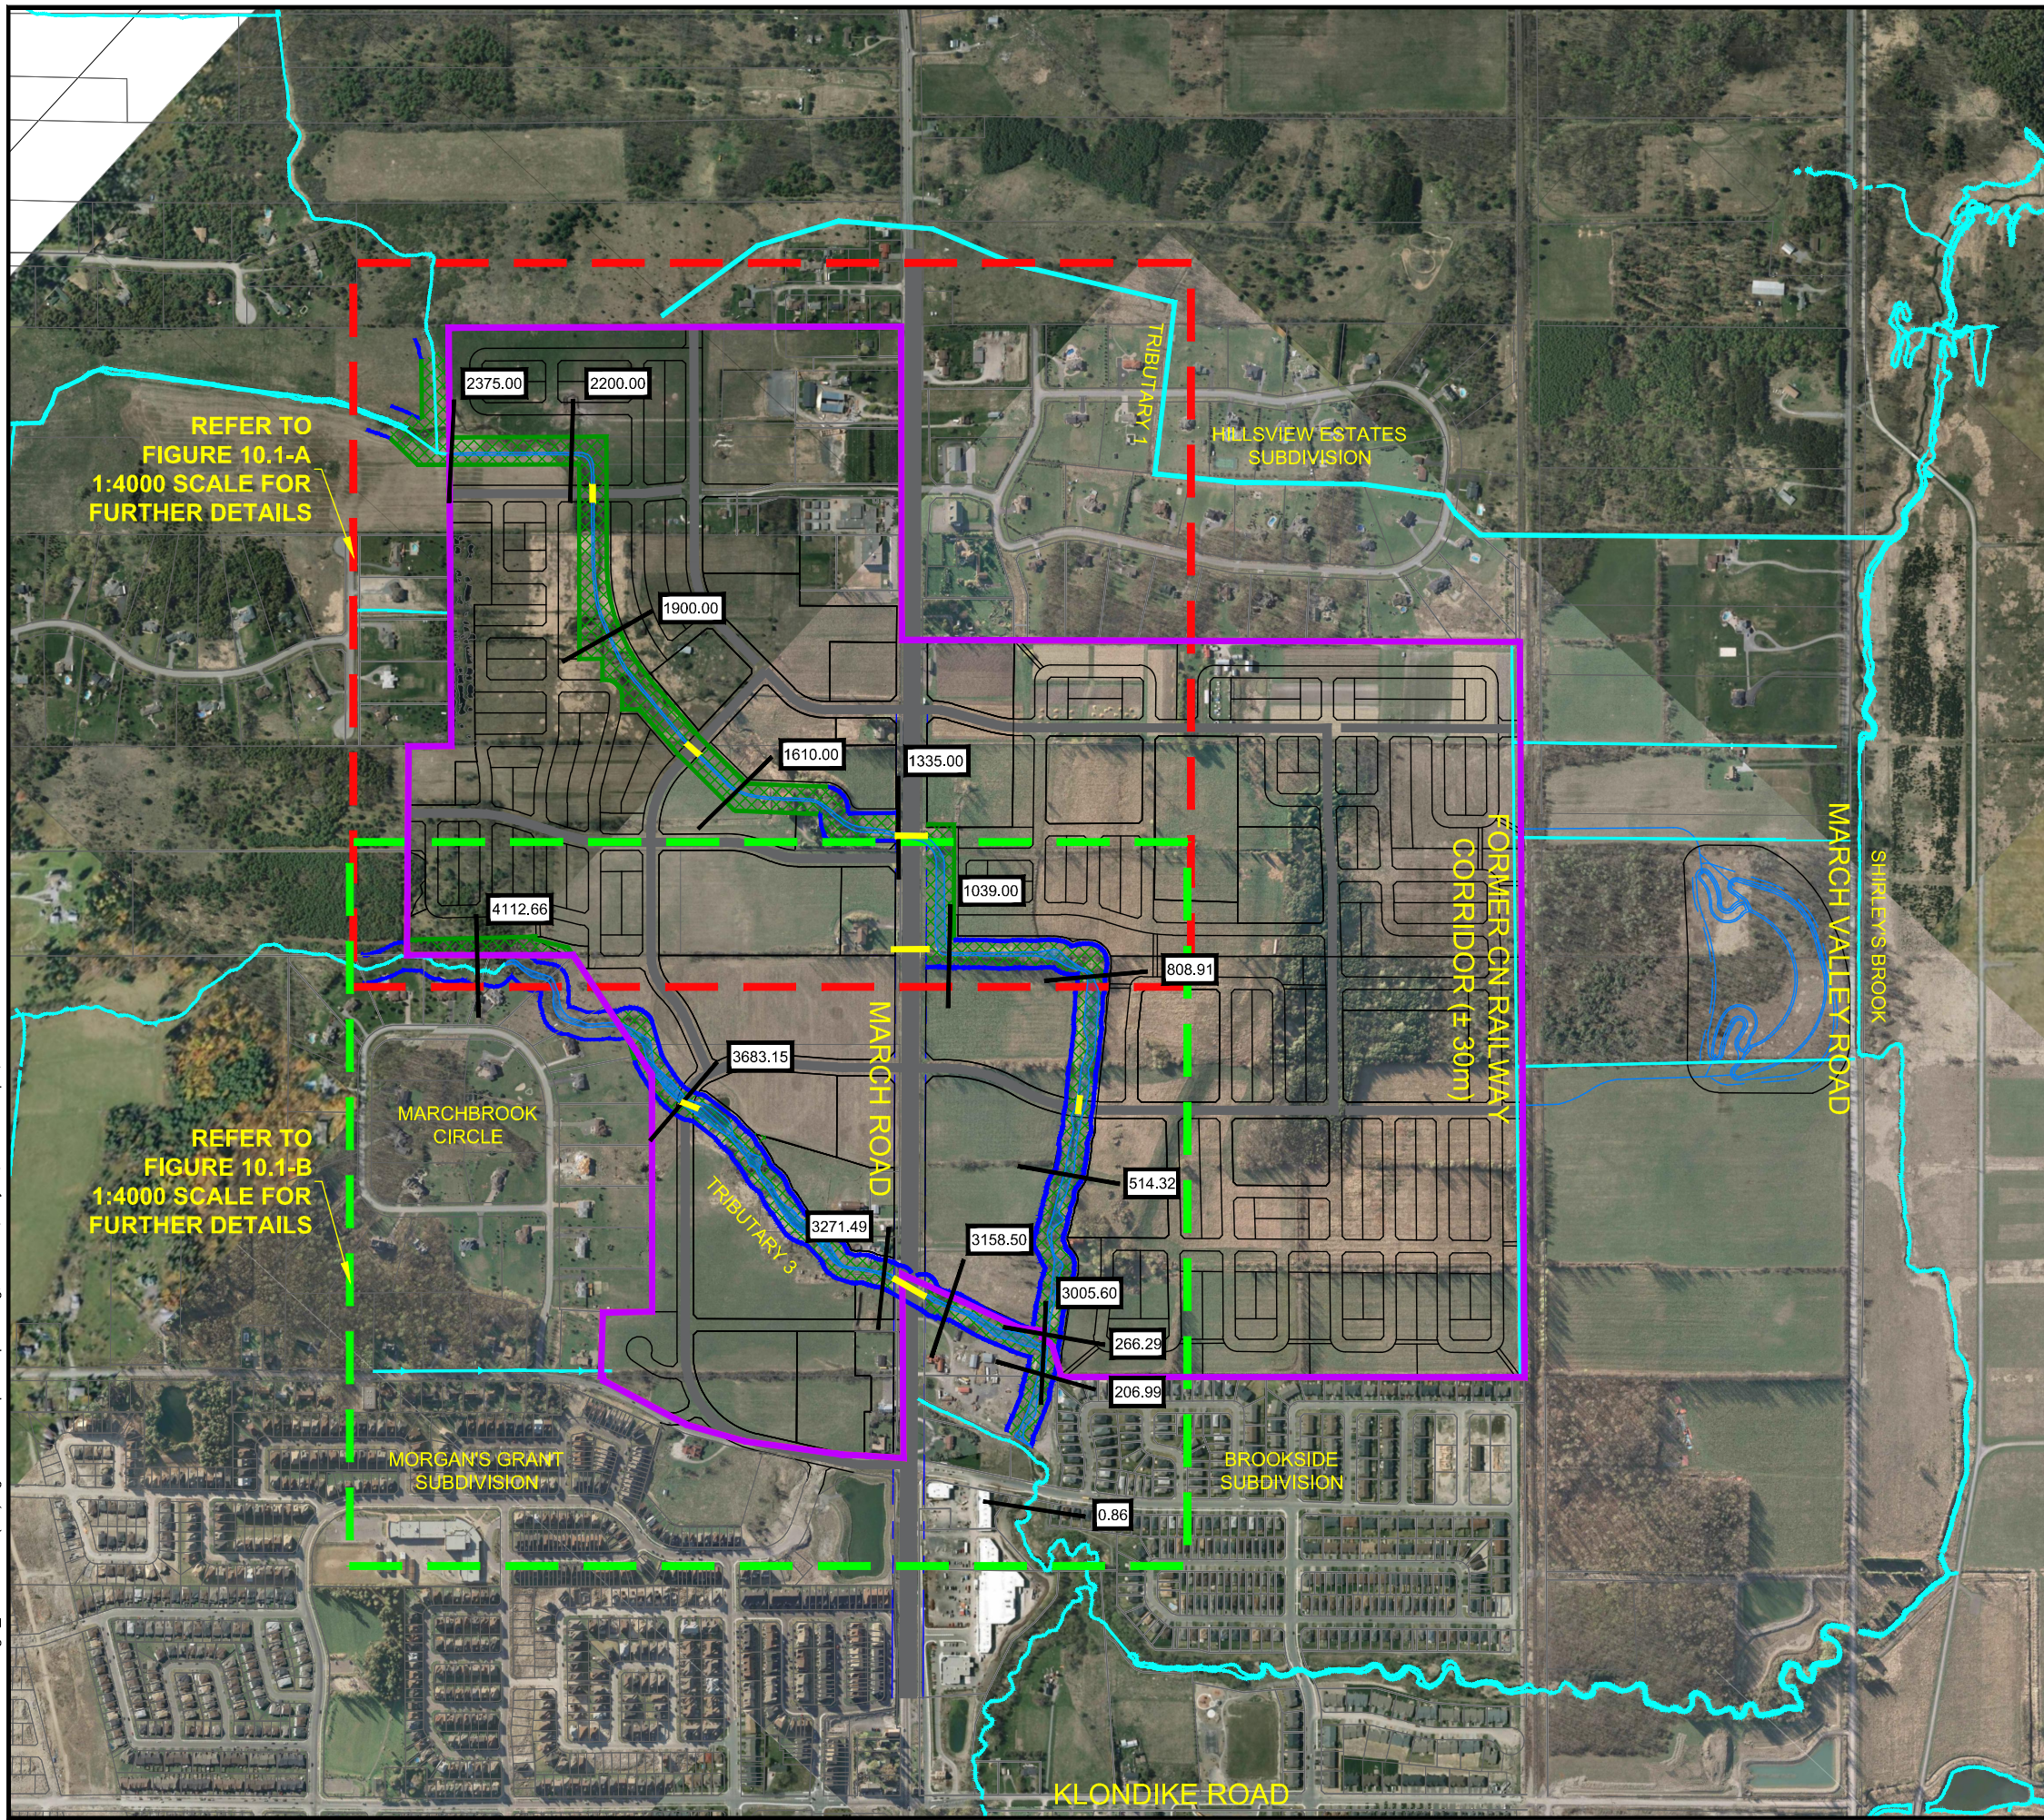

REFER TO
FIGURE 10.1-A
1:4000 SCALE FOR
FURTHER DETAILS

REFER TO
FIGURE 10.1-B
1:4000 SCALE FOR
FURTHER DETAILS

LEGEND

- KNUEA
- DRAINAGE CHANNEL
- PROPOSED CULVERT (1.8m WIDE x 1.2m HIGH)
- PROPOSED TRIBUTARY REALIGNMENT
- RETAINED TRIBUTARY CORRIDOR
- 2375.00 HEC-RAS STATION

TRIBUTARY 2			
STATION	2-YEAR WL	5-YEAR WL	100-YEAR WL
2375.00	88.64	88.69	88.85
2200.00	87.61	87.67	87.83
1900.00	85.98	86.04	86.19
1610.00	82.24	82.33	82.55
1335.00	79.20	79.30	79.52
1039.00	78.70	78.76	78.93
808.91	77.89	77.90	77.96
514.32	76.59	76.66	76.80
266.29	74.76	74.83	75.02


TRIBUTARY 3			
STATION	2-YEAR WL	5-YEAR WL	100-YEAR WL
4112.66	89.35	89.38	89.46
3683.15	81.68	81.78	82.10
3271.49	77.81	77.97	78.31
3158.50	76.69	76.76	76.93
3005.60	74.51	74.59	74.78

NORTHWEST BRANCH (CONFLUENCE OF TRIBUTARIES 2 & 3)			
STATION	2-YEAR WL	5-YEAR WL	100-YEAR WL
206.99	74.39	74.43	74.55
0.86	71.88	71.95	72.13



KANATA NORTH
COMMUNITY DESIGN PLAN

FIGURE NO. 10.1
PROPOSED
FLOODPLAIN LIMITS

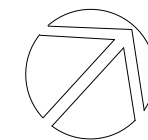

DATE MAY 2016 JOB 112117
SCALE 1:10,000



Engineers, Planners & Landscape Architects

Time to Peak Calculations - Existing Conditions

Time of Concentration (Uplands Overland Flow Method)

Area ID	Overland Flow						Channel Flow			Overall	
	Length (m)	Elevation U/S (m)	Elevation D/S (m)	Slope (%)	Velocity (Uplands) (m/s)	Travel Time (min)	Length (m)	Velocity* (m/s)	Travel Time (min)	Time of Concentration (min)	Time to Peak (min)
EX-1	120	78.39	74.32	3.4%	0.4	5	N/A	N/A	N/A	5	3

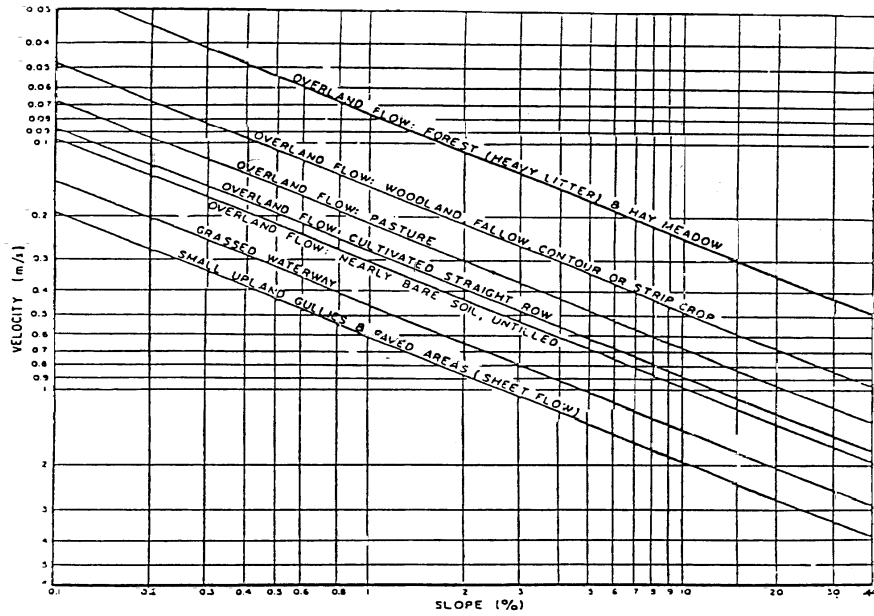


Figure A.5.2: Upland Method for Estimating Time of Concentration (SCS National Engineering Handbook, 1971)

TABLE 1A: Pre-Development Runoff Coefficient "C" - EX-1

Area	Surface	Ha	"C"	C _{avg}	*C ₁₀₀	Runoff Coefficient Equation $C = (A_{\text{hard}} \times 0.9 + A_{\text{soft}} \times 0.2) / A_{\text{Tot}}$
Total	Hard	0.11	0.90	0.28	0.34	
2.300	Gravel	0.20	0.70			
	Soft	1.99	0.20			

* Runoff Coefficient increases by 25% up to a maximum value of 1.00 for the 100-Year event

TABLE 1B: Pre-Development / Allowable EX-1 Flows

Outlet Options	Area (ha)	C _{avg}	Tc (min)	Q _{2 Year} (L/s)	Q _{5 Year} (L/s)	Q _{100 Year} (L/s)
EX Ditch	2.30	0.28	10	135.7	184.1	387.8

Time of Concentration T_c= 10 min Equations:
 Intensity (2 Year Event) I₂= 76.81 mm/hr
 Intensity (5 Year Event) I₅= 104.19 mm/hr Flow Equation
 Intensity (100 Year Event) I₁₀₀= 178.56 mm/hr $Q = 2.78 \times C \times I \times A$

Where:
 C is the runoff coefficient

I is the rainfall intensity, City of Ottawa IDF
 A is the total drainage area

100 year Intensity = $1735.688 / (\text{Time in min} + 6.014)^{0.820}$
 5 year Intensity = $998.071 / (\text{Time in min} + 6.053)^{0.814}$
 2 year Intensity = $732.951 / (\text{Time in min} + 6.199)^{0.810}$

TABLE 2A: Post-Development Runoff Coefficient "C" - POST CATCHMENT A1

Area	Surface	Ha	5 Year Event		100 Year Event	
			"C"	C _{avg}	"C" + 25%	*C _{avg}
Total	Hard	1.167	0.90	0.90	1.00	1.00
1.167	Roof	0.000	0.90		1.00	
	Soft	0.000	0.20		0.25	

TABLE 2B: Post-Development Runoff Coefficient "C" - POST CATCHMENT A2

Area	Surface	Ha	5 Year Event		100 Year Event	
			"C"	C _{avg}	"C" + 25%	*C _{avg}
Total	Hard	0.035	0.90	0.65	1.00	0.73
0.054	Roof	0.000	0.90		1.00	
	Soft	0.019	0.20		0.25	

TABLE 2C: Post-Development Runoff Coefficient "C" - POST CATCHMENT A3

Area	Surface	Ha	5 Year Event		100 Year Event	
			"C"	C _{avg}	"C" + 25%	*C _{avg}
Total	Hard	0.019	0.90	0.83	1.00	0.93
0.021	Roof	0.000	0.90		1.00	
	Soft	0.002	0.20		0.25	

TABLE 2D: Post-Development Runoff Coefficient "C" - POST CATCHMENT A4

Area	Surface	Ha	5 Year Event		100 Year Event	
			"C"	C _{avg}	"C" + 25%	*C _{avg}
Total	Hard	0.028	0.90	0.86	1.00	0.96
0.029	Roof	0.000	0.90		1.00	
	Soft	0.002	0.20		0.25	

TABLE 2E: Post-Development Runoff Coefficient "C" - POST CATCHMENT A5

Area	Surface	Ha	5 Year Event		100 Year Event	
			"C"	C _{avg}	"C" + 25%	*C _{avg}
Total	Hard	0.024	0.90	0.77	1.00	0.86
0.029	Roof	0.000	0.90		1.00	
	Soft	0.005	0.20		0.25	

TABLE 2F: Post-Development Runoff Coefficient "C" - POST CATCHMENT A 1-5

Area	Surface	Ha	5 Year Event		100 Year Event	
			"C"	C _{avg}	"C" + 25%	*C _{avg}
Total	Hard	1.272	0.90	0.88	1.00	0.98
1.300	Roof	0.000	0.90		1.00	
	Soft	0.028	0.20		0.25	

Notes: Refer to PCSWMM model results for flow rates, ponding elevations and storage volume requirements.

TABLE 3A: Post-Development Runoff Coefficient "C" - POST CATCHMENT B1

Area	Surface	Ha	"C"	C _{avg}	*C ₁₀₀	Runoff Coefficient Equation
Total	Hard	0.041	0.90	0.30	0.36	$C = (A_{hard} \times 0.9 + A_{soft} \times 0.2) / A_{tot}$ * Runoff Coefficient increases by 25% up to a maximum value of 1.00 for the 100-Year event
0.280	Soft	0.239	0.20			

TABLE 3B: Post-Development Flows - POST CATCHMENT B1

Outlet Options	Area (ha)	C _{avg}	Tc (min)	Q _{2 Year} (L/s)	Q _{5 Year} (L/s)	Q _{100 Year} (L/s)
Tributary 4	0.280	0.30	10	18.1	24.6	50.2

Time of Concentration T_c= 10 min
 Intensity (2 Year Event) I₂= 76.81 mm/hr
 Intensity (5 Year Event) I₅= 104.19 mm/hr
 Intensity (100 Year Event) I₁₀₀= 178.56 mm/hr

Equations:
 Flow Equation
 $Q = 2.78 \times C \times I \times A$

Where:
 C is the runoff coefficient
 I is the rainfall intensity, City of Ottawa IDF
 A is the total drainage area

100 year Intensity = $1735.688 / (\text{Time in min} + 6.014)^{0.820}$
 5 year Intensity = $998.071 / (\text{Time in min} + 6.053)^{0.814}$
 2 year Intensity = $732.951 / (\text{Time in min} + 6.199)^{0.810}$

TABLE 4A: Post-Development Runoff Coefficient "C" - POST CATCHMENT B2

Area	Surface	Ha	"C"	C _{avg}	*C ₁₀₀	Runoff Coefficient Equation
Total	Hard	0.020	0.90	0.25	0.31	$C = (A_{\text{hard}} \times 0.9 + A_{\text{soft}} \times 0.2) / A_{\text{tot}}$ * Runoff Coefficient increases by 25% up to a maximum value of 1.00 for the 100-Year event
0.250	Soft	0.230	0.20			

TABLE 4B: Post-Development Flows - POST CATCHMENT B2

Outlet Options	Area (ha)	C _{avg}	Tc (min)	Q _{2 Year} (L/s)	Q _{5 Year} (L/s)	Q _{100 Year} (L/s)
Tributary 2	0.250	0.25	10	13.6	18.5	38.3

Time of Concentration Tc= 10 min
 Intensity (2 Year Event) I₂= 76.81 mm/hr
 Intensity (5 Year Event) I₅= 104.19 mm/hr
 Intensity (100 Year Event) I₁₀₀= 178.56 mm/hr

Equations:
 Flow Equation
 $Q = 2.78 \times C \times I \times A$

Where:
 C is the runoff coefficient
 I is the rainfall intensity, City of Ottawa IDF
 A is the total drainage area

100 year Intensity = $1735.688 / (\text{Time in min} + 6.014)^{0.820}$
 5 year Intensity = $998.071 / (\text{Time in min} + 6.053)^{0.814}$
 2 year Intensity = $732.951 / (\text{Time in min} + 6.199)^{0.810}$

TABLE 5A: Post-Development Runoff Coefficient "C" - POST CATCHMENT B3

Area	Surface	Ha	"C"	C _{avg}	*C ₁₀₀	Runoff Coefficient Equation
Total	Hard	0.031	0.90	0.25	0.30	C = (A _{hard} x 0.9 + A _{soft} x 0.2)/A _{Tot} * Runoff Coefficient increases by 25% up to a maximum value of 1.00 for the 100-Year event
0.470	Soft	0.439	0.20			

TABLE 5B: Post-Development Flows - POST CATCHMENT B3

Outlet Options	Area (ha)	C _{avg}	Tc (min)	Q _{2 Year} (L/s)	Q _{5 Year} (L/s)	Q _{100 Year} (L/s)
Tributary 3	0.470	0.25	10	24.7	33.5	69.8

Time of Concentration T_c= 10 min
 Intensity (2 Year Event) I₂= 76.81 mm/hr
 Intensity (5 Year Event) I₅= 104.19 mm/hr
 Intensity (100 Year Event) I₁₀₀= 178.56 mm/hr

Equations:
 Flow Equation
 Q = 2.78 x C x I x A

Where:
 C is the runoff coefficient
 I is the rainfall intensity, City of Ottawa IDF
 A is the total drainage area

100 year Intensity = 1735.688 / (Time in min + 6.014)^{0.820}
 5 year Intensity = 998.071 / (Time in min + 6.053)^{0.814}
 2 year Intensity = 732.951 / (Time in min + 6.199)^{0.810}

Table 6: Post-Development Stormwater Mangement Summary

Area ID	Area (ha)	1:5 Year Weighted Cw	1:100 Year Weighted Cw	Outlet Location	Orifice	2 Year Storm Event			5 Year Storm Event			100 Year Storm Event		
						Release (L/s)	Ponding Depth (m)	Req'd Vol (cu.m)	Release (L/s)	Ponding Depth (m)	Req'd Vol (cu.m)	Release (L/s)	Ponding Depth (m)	Req'd Vol (cu.m)
A(1-5)	1.300	0.88	0.98	Tributary 3	N/A	79.1	0.80	163.0	107.0	1.10	224.0	229.0	1.89	385.0
B1	0.280	0.30	0.36	Tributary 4	N/A	18.1	N/A	0.0	24.6	N/A	0.0	50.2	N/A	0.0
B2	0.250	0.25	0.31	Tributary 2	N/A	13.6	N/A	0.0	18.5	N/A	0.0	38.3	N/A	0.0
B3	0.470	0.25	0.30	Tributary 3	N/A	24.7	N/A	0.0	33.5	N/A	0.0	69.8	N/A	0.0
Total						135.5			183.6			387.3		385.0
Allowable						135.7			184.1			387.8		

STORM SEWER DESIGN SHEET

Novatech Project #: 121186
 Project Name: 910 March Road
 Date Prepared: 3/24/2023
 Date Revised:
 Input By: SM
 Reviewed By: CJR
 Drawing Reference: 121186-STM

Legend:
 PROJECT SPECIFIC INFO
 USER DESIGN INPUT
 CUMILATIVE CELL
 CALCULATED DESIGN CELL OUTPUT
 USER AS-BUILT INPUT

LOCATION		DEMAND										CAPACITY									
From MH	To MH	AREA					FLOW					PROPOSED SEWER PIPE SIZING / DESIGN									
		Area ID	Total Area (ha)	Weighted Runoff Coefficient	Indivi 2.78 AR	Accum 2.78 AR	Time of Concentration (min.)	Rain Intensity (mm/hr)			Peak Flow (L/s)	TOTAL PEAK FLOW (QDesign) (L/s)	PIPE PROPERTIES					CAPACITY (L/s)	FULL FLOW VELOCITY (m/s)	TIME OF FLOW (min.)	QPEAK DESIGN / QFULL (%)
								2yr	5yr	100yr											
CB-1	CBMH-103	A2	0.054	0.65	0.00	0.00	10.00	76.81			0.00	7.5	22.3	250 PVC	0.254	0.013	1.00	62.0	1.22	0.30	12.1%
CB-2	CBMH-103	A4	0.029	0.86	0.00	0.00	10.00	76.81			0.00	5.3	13.1	250 PVC	0.254	0.013	1.00	62.0	1.22	0.18	8.6%
CBMH-103	CBMH-102	A3	0.021	0.83	0.00	0.00	10.18	76.13			0.00	16.5	23.7	250 PVC	0.254	0.013	1.00	62.0	1.22	0.32	26.5%
CBMH-102	STMMH-101	A5	0.029	0.77	0.00	0.00	10.50	74.93			0.00	20.9	18.1	250 PVC	0.254	0.013	1.00	62.0	1.22	0.25	33.6%
SWM TANK	STMMH-101	A1	1.167	0.90	0.00	0.00	10.75	74.05			0.00	79.1	3.9	450 PVC	0.4572	0.013	0.50	210.3	1.28	0.05	37.6%
STMMH-101	OGS				0.00	0.00	10.80	73.87			0.00	79.1	3.8	450 PVC	0.4572	0.013	0.50	210.3	1.28	0.05	37.6%
OGS	OUTLET				0.00	0.00	10.85	73.70			0.00	79.1	10.5	450 PVC	0.4572	0.013	0.50	210.3	1.28	0.14	37.6%

DEMAND EQUATION
Q = 2.78 AIR

Where : Q = Peak flow in litres per second (L/s)
 A = Area in hectares (ha)
 R = Weighted runoff coefficient (increased by 25% for 100-year)
 I = Rainfall intensity in millimeters per hour (mm/hr)
 Rainfall Intensity (I) is based on City of Ottawa IDF data presented in the City of Ottawa Sewer Design Guidelines (Oct. 2012)

Note: Peak design flow values downstream of the SWM tank were taken from PCSWMM Model results. Refer to Novatech Site Servicing and SWM Report for further details.

CAPACITY EQUATION
Q full = (1/n) A R^(2/3) So^(1/2)

Where : Q full = Capacity (L/s)
 n = Manning coefficient of roughness (0.013)
 A = Flow area (m²)
 R = Wetted perimeter (m)
 So = Pipe Slope/gradient



**CDS ESTIMATED NET ANNUAL SOLIDS LOAD REDUCTION
BASED ON THE RATIONAL RAINFALL METHOD
BASED ON A FINE PARTICLE SIZE DISTRIBUTION**



Project Name: 910 March Rd.
Location: Kanata, ON
OGS #: Scenario 1

Engineer: NOVATECH
Contact: Matthew Hrehoriak, P.Eng.
Report Date: 8-Feb-23

Area 1.31 ha
Weighted C 0.90
CDS Model 2025

Rainfall Station # 215
Particle Size Distribution FINE
CDS Treatment Capacity 45 l/s

<u>Rainfall Intensity¹</u> <u>(mm/hr)</u>	<u>Percent Rainfall Volume¹</u>	<u>Cumulative Rainfall Volume</u>	<u>Total Flowrate (l/s)</u>	<u>Treated Flowrate (l/s)</u>	<u>Operating Rate (%)</u>	<u>Removal Efficiency (%)</u>	<u>Incremental Removal (%)</u>
0.5	9.2%	9.2%	1.6	1.6	3.6	97.8	9.0
1.0	10.6%	19.8%	3.3	3.3	7.2	96.8	10.3
1.5	9.9%	29.7%	4.9	4.9	10.9	95.7	9.5
2.0	8.4%	38.1%	6.6	6.6	14.5	94.7	7.9
2.5	7.7%	45.8%	8.2	8.2	18.1	93.7	7.2
3.0	5.9%	51.7%	9.8	9.8	21.7	92.6	5.5
3.5	4.4%	56.1%	11.5	11.5	25.3	91.6	4.0
4.0	4.7%	60.7%	13.1	13.1	28.9	90.6	4.2
4.5	3.3%	64.0%	14.7	14.7	32.6	89.5	3.0
5.0	3.0%	67.1%	16.4	16.4	36.2	88.5	2.7
6.0	5.4%	72.4%	19.7	19.7	43.4	86.4	4.7
7.0	4.4%	76.8%	22.9	22.9	50.6	84.3	3.7
8.0	3.5%	80.3%	26.2	26.2	57.9	82.3	2.9
9.0	2.8%	83.2%	29.5	29.5	65.1	80.2	2.3
10.0	2.2%	85.3%	32.8	32.8	72.3	78.1	1.7
15.0	7.0%	92.3%	49.2	45.3	100.0	64.7	4.5
20.0	4.5%	96.9%	65.6	45.3	100.0	48.5	2.2
25.0	1.4%	98.3%	81.9	45.3	100.0	38.8	0.6
30.0	0.7%	99.0%	98.3	45.3	100.0	32.3	0.2
35.0	0.5%	99.5%	114.7	45.3	100.0	27.7	0.1
40.0	0.5%	100.0%	131.1	45.3	100.0	24.3	0.1
45.0	0.0%	100.0%	147.5	45.3	100.0	21.6	0.0
50.0	0.0%	100.0%	163.9	45.3	100.0	19.4	0.0
							86.2

Removal Efficiency Adjustment² = 6.5%
Predicted Net Annual Load Removal Efficiency = 80%
Predicted Annual Rainfall Treated = 96%

1 - Based on 42 years of hourly rainfall data from Canadian Station 6105976, Ottawa ON


2 - Reduction due to use of 60-minute data for a site that has a time of concentration less than 30-minutes.

CDS PMSU2025-5-C DESIGN NOTES


THE STANDARD CDS PMSU2025-5-C CONFIGURATION IS SHOWN. ALTERNATE CONFIGURATIONS ARE AVAILABLE AND ARE LISTED BELOW. SOME CONFIGURATIONS MAY BE COMBINED TO SUIT SITE REQUIREMENTS.

CONFIGURATION DESCRIPTION

- GRATED INLET ONLY (NO INLET PIPE)
- GRATED INLET WITH INLET PIPE OR PIPES
- CURB INLET ONLY (NO INLET PIPE)
- CURB INLET WITH INLET PIPE OR PIPES
- CUSTOMIZABLE SUMP DEPTH AVAILABLE
- ANTI-FLOTATION DESIGN AVAILABLE UPON REQUEST

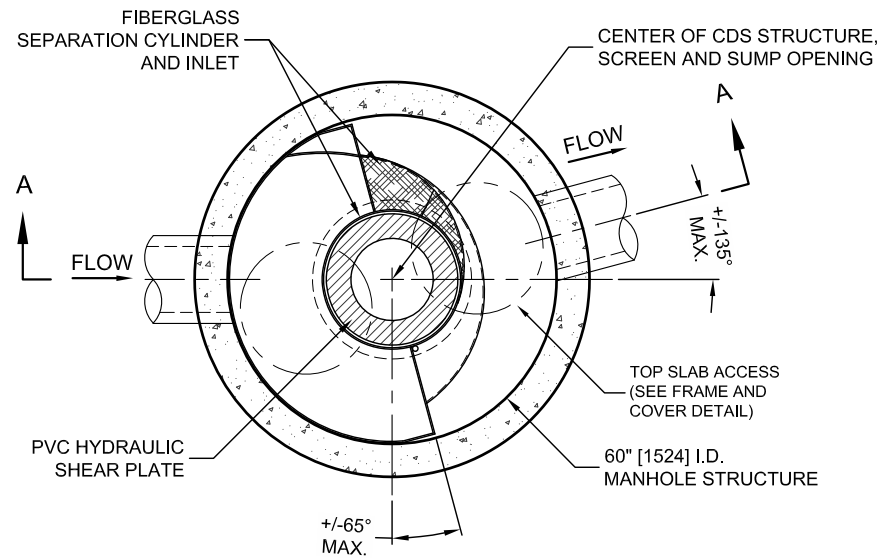


PLAN VIEW B-B
N.T.S.

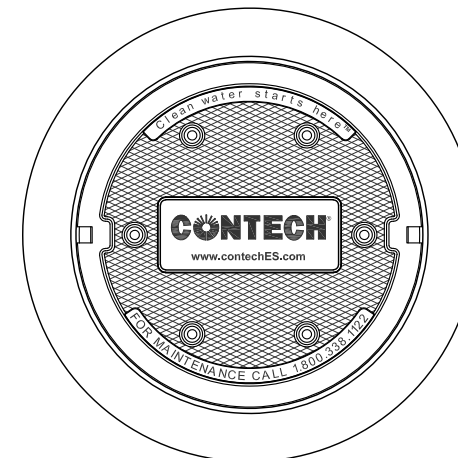

FRAME AND COVER
(DIAMETER VARIES)
N.T.S.

SITE SPECIFIC DATA REQUIREMENTS

STRUCTURE ID				
WATER QUALITY FLOW RATE (CFS OR L/s)				*
PEAK FLOW RATE (CFS OR L/s)				*
RETURN PERIOD OF PEAK FLOW (YRS)				*
SCREEN APERTURE (2400 OR 4700)				*
PIPE DATA:	I.E.	MATERIAL	DIAMETER	
INLET PIPE 1	*	*	*	
INLET PIPE 2	*	*	*	
OUTLET PIPE	*	*	*	
RIM ELEVATION				*
ANTI-FLOTATION BALLAST	WIDTH	HEIGHT		
	*	*		
NOTES/SPECIAL REQUIREMENTS:				
* PER ENGINEER OF RECORD				

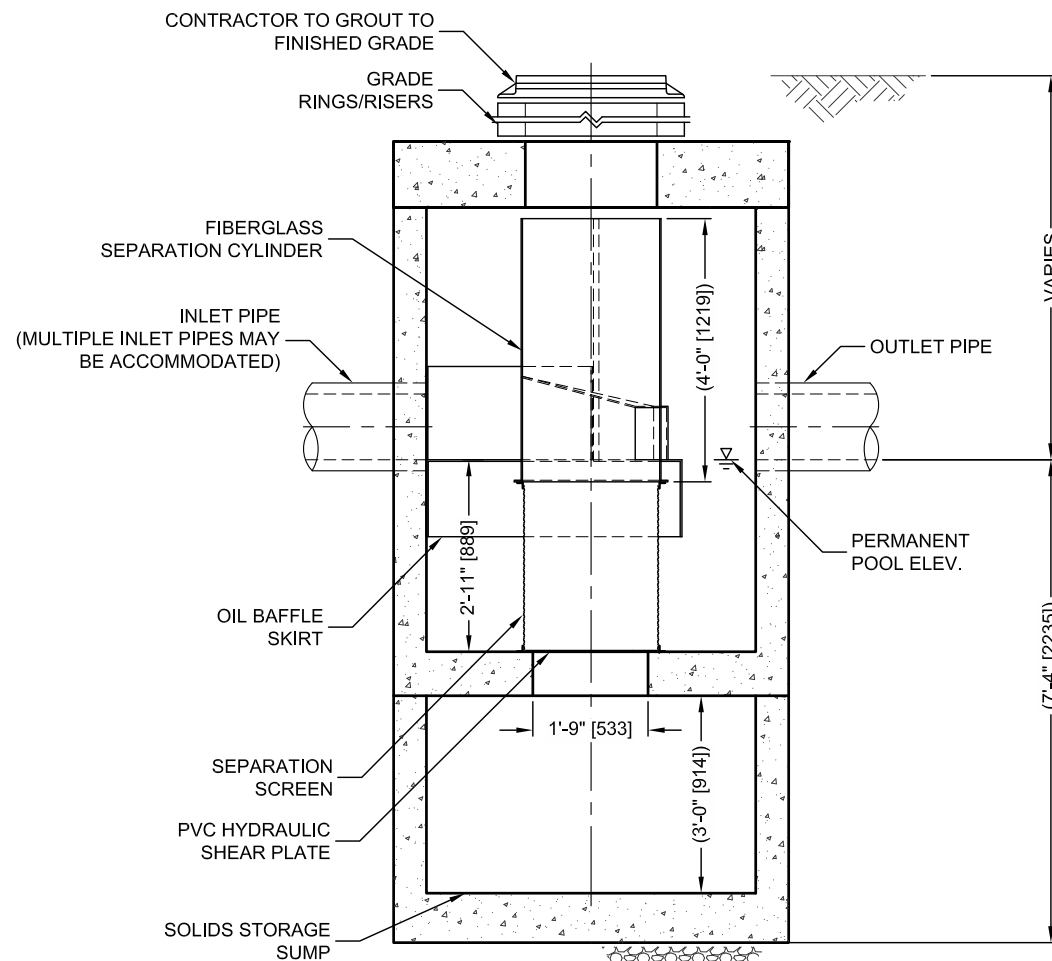

ELEVATION A-A
N.T.S.

GENERAL NOTES

1. CONTECH TO PROVIDE ALL MATERIALS UNLESS NOTED OTHERWISE.
2. DIMENSIONS MARKED WITH () ARE REFERENCE DIMENSIONS. ACTUAL DIMENSIONS MAY VARY.
3. FOR FABRICATION DRAWINGS WITH DETAILED STRUCTURE DIMENSIONS AND WEIGHTS, PLEASE CONTACT YOUR CONTECH ENGINEERED SOLUTIONS LLC REPRESENTATIVE. www.contechES.com
4. CDS WATER QUALITY STRUCTURE SHALL BE IN ACCORDANCE WITH ALL DESIGN DATA AND INFORMATION CONTAINED IN THIS DRAWING.
5. STRUCTURE SHALL MEET AASHTO HS20 AND CASTINGS SHALL MEET HS20 (AASHTO M 306) LOAD RATING, ASSUMING GROUNDWATER ELEVATION AT, OR BELOW, THE OUTLET PIPE INVERT ELEVATION. ENGINEER OF RECORD TO CONFIRM ACTUAL GROUNDWATER ELEVATION.
6. PVC HYDRAULIC SHEAR PLATE IS PLACED ON SHELF AT BOTTOM OF SCREEN CYLINDER. REMOVE AND REPLACE AS NECESSARY DURING MAINTENANCE CLEANING.

INSTALLATION NOTES


- A. ANY SUB-BASE, BACKFILL DEPTH, AND/OR ANTI-FLOTATION PROVISIONS ARE SITE-SPECIFIC DESIGN CONSIDERATIONS AND SHALL BE SPECIFIED BY ENGINEER OF RECORD.
- B. CONTRACTOR TO PROVIDE EQUIPMENT WITH SUFFICIENT LIFTING AND REACH CAPACITY TO LIFT AND SET THE CDS MANHOLE STRUCTURE (LIFTING CLUTCHES PROVIDED).
- C. CONTRACTOR TO ADD JOINT SEALANT BETWEEN ALL STRUCTURE SECTIONS, AND ASSEMBLE STRUCTURE.
- D. CONTRACTOR TO PROVIDE, INSTALL, AND GROUT PIPES. MATCH PIPE INVERTS WITH ELEVATIONS SHOWN.
- E. CONTRACTOR TO TAKE APPROPRIATE MEASURES TO ASSURE UNIT IS WATER TIGHT, HOLDING WATER TO FLOWLINE INVERT MINIMUM. IT IS SUGGESTED THAT ALL JOINTS BELOW PIPE INVERTS ARE GROUTED.



www.contechES.com
9025 Centre Pointe Dr., Suite 400, West Chester, OH 45069
800-338-1122 513-645-7000 513-645-7993 FAX


CDS PMSU2025-5-C
INLINE CDS
STANDARD DETAIL



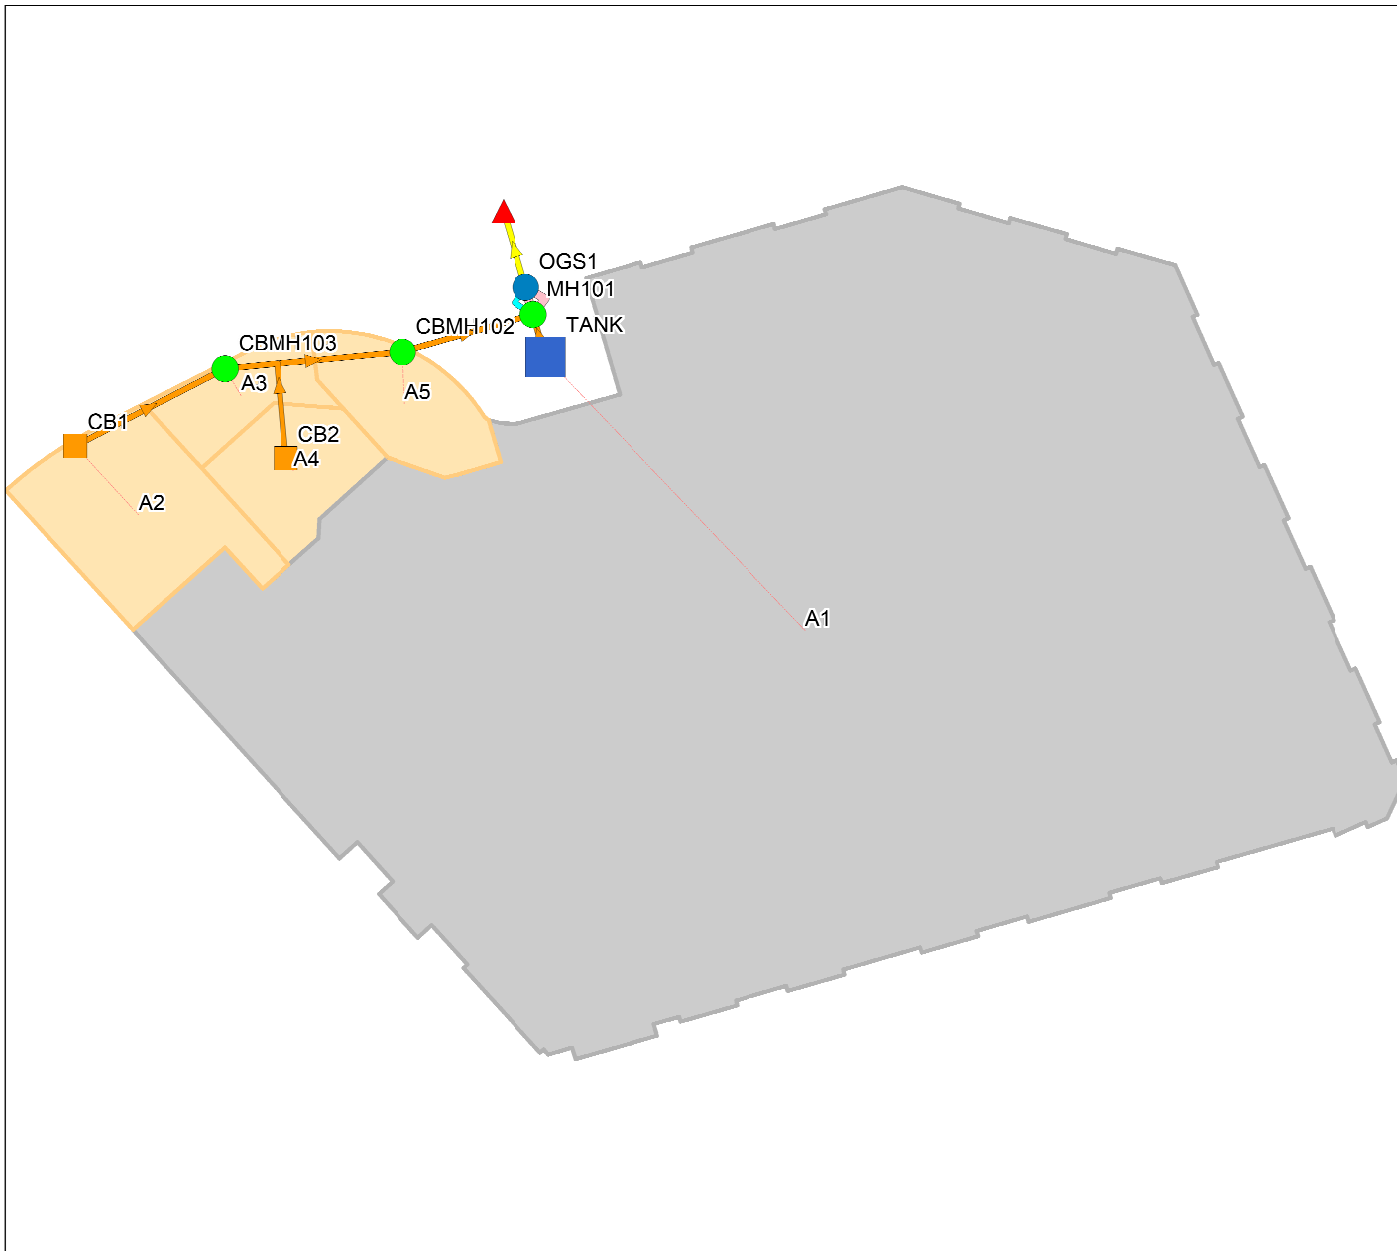

Legend

- Junctions
- ▲ Outfalls
- Storages
- Visible
- CB
- HP
- Manhole
- Tank
- Landscape Drain
- Conduits
- Visible
- Major System
- Control
- RearYard Swale
- Orifices
- Weirs
- Subcatchments
- Visible
- ROW
- Block
- Park
- Tank Areas
- Direct Runoff
- Controlled Flows

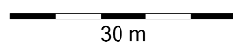

3 Hour Chicago 2 Year Storm PCSWMM Results

EPA STORM WATER MANAGEMENT MODEL - VERSION 5.1 (Build 5.1.015)

WARNING 03: negative offset ignored for Link 2-103

Element Count

Number of rain gages 1
 Number of subcatchments ... 5
 Number of nodes 8
 Number of links 9
 Number of pollutants 0
 Number of land uses 0

Raingage Summary

Name	Data Source	Data Type	Recording Interval
Raingage1	C3-2	INTENSITY	10 min.

Subcatchment Summary

Name	Area	Width	%Imperv	%Slope	Rain Gage	Outlet
A1	1.17	778.00	100.00	2.0000	Raingage1	TANK
A2	0.05	21.60	64.00	2.0000	Raingage1	CB1
A3	0.02	14.00	90.00	2.0000	Raingage1	CBMH103
A4	0.03	22.31	94.00	2.0000	Raingage1	CB2
A5	0.03	15.26	81.00	2.0000	Raingage1	CBMH102

Node Summary

Name	Type	Invert Elev.	Max. Depth	Ponded Area	External Inflow
OGS1	JUNCTION	76.44	2.71	0.0	
TANKOUTLET	OUTFALL	76.39	0.45	0.0	
CB1	STORAGE	77.23	1.57	0.0	
CB2	STORAGE	77.10	1.98	0.0	
CBMH102	STORAGE	76.75	2.25	0.0	
CBMH103	STORAGE	77.00	2.00	0.0	
MH101	STORAGE	76.46	2.77	0.0	
TANK	STORAGE	76.50	2.90	0.0	

Link Summary

Name	From Node	To Node	Type	Length	%Slope	Roughness
102-101	CBMH102	MH101	CONDUIT	18.1	0.9969	0.0130
103-102	CBMH103	CBMH102	CONDUIT	23.7	1.0144	0.0130
1-103	CB1	CBMH103	CONDUIT	22.3	0.9845	0.0130
2-103	CB2	CBMH103	CONDUIT	13.1	0.7634	0.0130
STM-11_(STM)	OGS1	TANKOUTLET	CONDUIT	10.5	0.4773	0.0130
Tank-101	TANK	MH101	CONDUIT	3.9	0.5128	0.0130
ICD1A	MH101	OGS1	ORIFICE			
OR1B	MH101	OGS1	ORIFICE			
W1	MH101	OGS1	WEIR			

Cross Section Summary

Conduit	Shape	Full Depth	Full Area	Hyd. Rad.	Max. Width	No. of Barrels	Full Flow
102-101	CIRCULAR	0.25	0.05	0.06	0.25	1	59.38
103-102	CIRCULAR	0.25	0.05	0.06	0.25	1	59.90
1-103	CIRCULAR	0.25	0.05	0.06	0.25	1	59.01
2-103	CIRCULAR	0.25	0.05	0.06	0.25	1	51.96
STM-11_(STM)	CIRCULAR	0.45	0.16	0.11	0.45	1	196.99
Tank-101	CIRCULAR	0.45	0.16	0.11	0.45	1	204.18

 Transect Summary

Transect 20mROWlaf

Area:	0.0008	0.0030	0.0068	0.0121	0.0189
	0.0270	0.0354	0.0440	0.0547	0.0677
	0.0832	0.1010	0.1212	0.1438	0.1676
	0.1913	0.2151	0.2389	0.2626	0.2864
	0.3102	0.3339	0.3577	0.3815	0.4052
	0.4290	0.4528	0.4766	0.5004	0.5241
	0.5479	0.5717	0.5955	0.6193	0.6431
	0.6668	0.6906	0.7144	0.7382	0.7620
	0.7858	0.8096	0.8334	0.8572	0.8810
	0.9048	0.9286	0.9524	0.9762	1.0000
Hrad:	0.0387	0.0774	0.1162	0.1549	0.1936
	0.2510	0.3264	0.3981	0.4447	0.4684
	0.4771	0.4767	0.4711	0.4627	0.4586
	0.4606	0.4665	0.4751	0.4856	0.4976
	0.5106	0.5244	0.5389	0.5539	0.5693
	0.5851	0.6011	0.6174	0.6339	0.6506
	0.6674	0.6844	0.7014	0.7186	0.7358
	0.7532	0.7705	0.7880	0.8055	0.8230
	0.8406	0.8582	0.8759	0.8935	0.9112
	0.9289	0.9467	0.9644	0.9822	1.0000
Width:	0.0635	0.1270	0.1906	0.2541	0.3176
	0.3495	0.3496	0.3996	0.4993	0.5991
	0.6989	0.7987	0.8984	0.9982	0.9982
	0.9983	0.9983	0.9984	0.9984	0.9985
	0.9985	0.9986	0.9986	0.9987	0.9987
	0.9988	0.9988	0.9989	0.9989	0.9990
	0.9990	0.9991	0.9991	0.9992	0.9992
	0.9993	0.9993	0.9994	0.9994	0.9995
	0.9995	0.9996	0.9996	0.9997	0.9997
	0.9998	0.9998	0.9999	0.9999	1.0000

Transect ROW20m

Area:	0.0008	0.0030	0.0068	0.0121	0.0189
	0.0270	0.0354	0.0440	0.0547	0.0678
	0.0832	0.1011	0.1213	0.1439	0.1676
	0.1914	0.2152	0.2389	0.2627	0.2865
	0.3103	0.3340	0.3578	0.3816	0.4054
	0.4291	0.4529	0.4767	0.5005	0.5243
	0.5480	0.5718	0.5956	0.6194	0.6432
	0.6670	0.6907	0.7145	0.7383	0.7621
	0.7859	0.8097	0.8335	0.8572	0.8810
	0.9048	0.9286	0.9524	0.9762	1.0000
Hrad:	0.0387	0.0774	0.1161	0.1548	0.1935
	0.2508	0.3262	0.3978	0.4443	0.4680
	0.4768	0.4764	0.4708	0.4624	0.4583
	0.4603	0.4662	0.4748	0.4854	0.4973
	0.5103	0.5242	0.5386	0.5536	0.5690
	0.5848	0.6009	0.6172	0.6337	0.6504
	0.6672	0.6842	0.7012	0.7184	0.7357
	0.7530	0.7704	0.7878	0.8053	0.8229
	0.8405	0.8581	0.8758	0.8934	0.9112
	0.9289	0.9466	0.9644	0.9822	1.0000
Width:	0.0636	0.1272	0.1908	0.2544	0.3179
	0.3498	0.3499	0.3999	0.4998	0.5996
	0.6995	0.7993	0.8992	0.9990	0.9990
	0.9991	0.9991	0.9991	0.9991	0.9992
	0.9992	0.9992	0.9992	0.9993	0.9993
	0.9993	0.9994	0.9994	0.9994	0.9994
	0.9995	0.9995	0.9995	0.9996	0.9996
	0.9996	0.9996	0.9997	0.9997	0.9997
	0.9998	0.9998	0.9998	0.9998	0.9999
	0.9999	0.9999	0.9999	1.0000	1.0000

 NOTE: The summary statistics displayed in this report are based on results found at every computational time step, not just on results from each reporting time step.

```

*****
*****
Analysis Options
*****
Flow Units ..... LPS
Process Models:
  Rainfall/Runoff ..... YES
  RDII ..... NO
  Snowmelt ..... NO
  Groundwater ..... NO
  Flow Routing ..... YES
  Ponding Allowed ..... NO
  Water Quality ..... NO
  Infiltration Method ..... HORTON
  Flow Routing Method ..... DYNWAVE
  Surge Method ..... EXTRAN
  Starting Date ..... 11/15/2021 00:00:00
  Ending Date ..... 11/16/2021 00:00:00
  Antecedent Dry Days ..... 0.0
  Report Time Step ..... 00:01:00
  Wet Time Step ..... 00:05:00
  Dry Time Step ..... 00:05:00
  Routing Time Step ..... 5.00 sec
  Variable Time Step ..... YES
  Maximum Trials ..... 8
  Number of Threads ..... 1
  Head Tolerance ..... 0.001500 m

```

	Volume hectare-m	Depth mm
Total Precipitation	0.041	31.857
Evaporation Loss	0.000	0.000
Infiltration Loss	0.001	0.703
Surface Runoff	0.040	30.600
Final Storage	0.001	0.690
Continuity Error (%)	-0.427	

	Volume hectare-m	Volume 10^6 ltr
Dry Weather Inflow	0.000	0.000
Wet Weather Inflow	0.040	0.398
Groundwater Inflow	0.000	0.000
RDII Inflow	0.000	0.000
External Inflow	0.000	0.000
External Outflow	0.040	0.398
Flooding Loss	0.000	0.000
Evaporation Loss	0.000	0.000
Exfiltration Loss	0.000	0.000
Initial Stored Volume	0.000	0.000
Final Stored Volume	0.000	0.000
Continuity Error (%)	-0.012	

```

*****
Time-Step Critical Elements
*****
Link Tank-101 (27.67%)
Link STM-11_(STM) (4.27%)

```

```

*****
Highest Flow Instability Indexes
*****
All links are stable.

```

```

*****
Routing Time Step Summary
*****
Minimum Time Step      : 0.50 sec
Average Time Step      : 4.21 sec
Maximum Time Step      : 5.00 sec
Percent in Steady State : 0.00
Average Iterations per Step : 2.00
Percent Not Converging  : 0.00
Time Step Frequencies  :
  5.000 - 3.155 sec    : 78.60 %

```

3.155 - 1.991 sec : 10.77 %
 1.991 - 1.256 sec : 7.30 %
 1.256 - 0.792 sec : 2.23 %
 0.792 - 0.500 sec : 1.10 %

 Subcatchment Runoff Summary

Peak Runoff	Runoff Coeff	Total Precip	Total Runon	Total Evap	Total Infil	Imperv Runoff	Perv Runoff	Total Runoff	Total Runoff
Subcatchment		mm	mm	mm	mm	mm	mm	mm	10^6 ltr
LPS									
A1		31.86	0.00	0.00	0.00	31.36	0.00	31.36	0.37
248.99	0.984								
A2		31.86	0.00	0.00	11.45	19.49	0.04	19.53	0.01
7.45	0.613								
A3		31.86	0.00	0.00	3.16	27.39	0.06	27.46	0.01
4.08	0.862								
A4		31.86	0.00	0.00	1.89	28.60	0.07	28.67	0.01
5.88	0.900								
A5		31.86	0.00	0.00	6.03	24.66	0.05	24.72	0.01
5.06	0.776								

 Node Depth Summary

Node	Type	Average Depth	Maximum Depth	Maximum HGL	Time of Max Occurrence	Reported Max Depth
		Meters	Meters	Meters	days hr:min	Meters
OGS1	JUNCTION	0.04	0.20	76.64	0 01:20	0.20

TANKOUTLET	OUTFALL	0.03	0.19	76.58	0 01:20	0.19
CB1	STORAGE	0.01	0.07	77.30	0 01:20	0.07
CB2	STORAGE	0.01	0.20	77.30	0 01:20	0.20
CBMH102	STORAGE	0.03	0.55	77.30	0 01:21	0.55
CBMH103	STORAGE	0.01	0.30	77.30	0 01:21	0.30
MH101	STORAGE	0.08	0.84	77.30	0 01:20	0.84
TANK	STORAGE	0.07	0.80	77.30	0 01:20	0.80

 Node Inflow Summary

Node	Type	Maximum Lateral Inflow	Maximum Total Inflow	Time of Max Occurrence	Lateral Inflow Volume	Total Inflow Volume	Flow Balance Error
		LPS	LPS	days hr:min	10^6 ltr	10^6 ltr	Percent
OGS1	JUNCTION	0.00	79.06	0 01:20	0	0.398	0.000
TANKOUTLET	OUTFALL	0.00	79.06	0 01:20	0	0.398	0.000
CB1	STORAGE	7.45	7.45	0 01:10	0.0106	0.0106	-0.065
CB2	STORAGE	5.88	5.88	0 01:10	0.00832	0.00832	-0.095
CBMH102	STORAGE	5.06	22.34	0 01:08	0.00718	0.0317	-0.318
CBMH103	STORAGE	4.08	17.40	0 01:10	0.00577	0.0247	0.431
MH101	STORAGE	0.00	79.22	0 01:13	0	0.398	-0.010
TANK	STORAGE	248.99	248.99	0 01:10	0.366	0.366	0.001

 Node Surcharge Summary

No nodes were surcharged.

 Node Flooding Summary

No nodes were flooded.

Storage Volume Summary

Storage Unit	Average Volume 1000 m3	Avg Pcnt Full	Evap Pcnt Loss	Exfil Pcnt Loss	Maximum Volume 1000 m3	Max Pcnt Full	Time of Max Occurrence days hr:min	Maximum Outflow LPS
CB1	0.000	0	0	0	0.000	5	0 01:20	7.45
CB2	0.000	0	0	0	0.000	10	0 01:20	5.88
CBMH102	0.000	1	0	0	0.001	24	0 01:21	18.60
CBMH103	0.000	1	0	0	0.000	15	0 01:21	17.30
MH101	0.000	3	0	0	0.004	30	0 01:20	79.06
TANK	0.015	4	0	0	0.163	40	0 01:20	72.66

Outfall Loading Summary

Outfall Node	Flow Freq Pcnt	Avg Flow LPS	Max Flow LPS	Total Volume 10^6 ltr
TANKOUTLET	54.05	16.43	79.06	0.398
System	54.05	16.43	79.06	0.398

Link Flow Summary

Link	Type	Maximum Flow LPS	Time of Max Occurrence days hr:min	Maximum Veloc m/sec	Max/ Full Flow	Max/ Full Depth
------	------	--------------------------	--	-----------------------------	----------------------	-----------------------

102-101	CONDUIT	18.60	0 01:07	0.66	0.31	1.00
103-102	CONDUIT	17.30	0 01:08	0.98	0.29	1.00
1-103	CONDUIT	7.45	0 01:10	0.65	0.13	0.65
2-103	CONDUIT	5.88	0 01:10	0.48	0.11	0.91
STM-11 (STM)	CONDUIT	79.06	0 01:20	1.19	0.40	0.43
Tank-101	CONDUIT	72.66	0 01:15	0.56	0.36	1.00
ICD1A	ORIFICE	79.06	0 01:20			1.00
OR1B	ORIFICE	0.00	0 00:00			0.00
W1	WEIR	0.00	0 00:00			0.00

Flow Classification Summary

Conduit	Adjusted /Actual Length	Fraction of Time in Flow Class							Inlet Ctrl	
		Dry	Up Dry	Down Dry	Sub Crit	Sup Crit	Up Crit	Down Crit		
102-101	1.00	0.02	0.00	0.00	0.18	0.00	0.00	0.79	0.04	0.00
103-102	1.00	0.02	0.00	0.00	0.09	0.01	0.00	0.88	0.02	0.00
1-103	1.00	0.02	0.00	0.00	0.05	0.02	0.00	0.91	0.03	0.00
2-103	1.00	0.02	0.00	0.00	0.97	0.00	0.00	0.00	0.95	0.00
STM-11 (STM)	1.00	0.01	0.00	0.00	0.78	0.21	0.00	0.00	0.00	0.00
Tank-101	1.00	0.01	0.00	0.00	0.24	0.00	0.00	0.76	0.00	0.00

Conduit Surcharge Summary

Conduit	Both Ends	Hours Upstream	Hours Full Dnstream	Hours	
				Above Normal Flow	Capacity Limited
102-101	0.75	0.75	1.09	0.01	0.01
103-102	0.28	0.28	0.73	0.01	0.01
1-103	0.01	0.01	0.26	0.01	0.01

2-103	0.01	0.01	0.28	0.01	0.01
Tank-101	0.83	0.83	0.87	0.01	0.01

Analysis begun on: Fri Mar 24 09:21:14 2023
Analysis ended on: Fri Mar 24 09:21:15 2023
Total elapsed time: 00:00:01

3 Hour Chicago 5 Year Storm PCSWMM Results

EPA STORM WATER MANAGEMENT MODEL - VERSION 5.1 (Build 5.1.015)

WARNING 03: negative offset ignored for Link 2-103

Element Count

Number of rain gages 1
Number of subcatchments ... 5
Number of nodes 8
Number of links 9
Number of pollutants 0
Number of land uses 0

Raingage Summary

Name	Data Source	Data Type	Recording Interval
Raingage1	C3-5	INTENSITY	10 min.

Subcatchment Summary

Name	Area	Width	%Imperv	%Slope	Rain Gage	Outlet
A1	1.17	778.00	100.00	2.0000	Raingage1	TANK
A2	0.05	21.60	64.00	2.0000	Raingage1	CB1
A3	0.02	14.00	90.00	2.0000	Raingage1	CBMH103
A4	0.03	22.31	94.00	2.0000	Raingage1	CB2
A5	0.03	15.26	81.00	2.0000	Raingage1	CBMH102

Node Summary

Name	Type	Invert Elev.	Max. Depth	Ponded Area	External Inflow
OGS1	JUNCTION	76.44	2.71	0.0	
TANKOUTLET	OUTFALL	76.39	0.45	0.0	
CB1	STORAGE	77.23	1.57	0.0	
CB2	STORAGE	77.10	1.98	0.0	
CBMH102	STORAGE	76.75	2.25	0.0	
CBMH103	STORAGE	77.00	2.00	0.0	
MH101	STORAGE	76.46	2.77	0.0	
TANK	STORAGE	76.50	2.90	0.0	

Link Summary

Name	From Node	To Node	Type	Length	%Slope	Roughness
102-101	CBMH102	MH101	CONDUIT	18.1	0.9969	0.0130
103-102	CBMH103	CBMH102	CONDUIT	23.7	1.0144	0.0130
1-103	CB1	CBMH103	CONDUIT	22.3	0.9845	0.0130
2-103	CB2	CBMH103	CONDUIT	13.1	0.7634	0.0130
STM-11_(STM)	OGS1	TANKOUTLET	CONDUIT	10.5	0.4773	0.0130
Tank-101	TANK	MH101	CONDUIT	3.9	0.5128	0.0130
ICD1A	MH101	OGS1	ORIFICE			
OR1B	MH101	OGS1	ORIFICE			
W1	MH101	OGS1	WEIR			

Cross Section Summary

Conduit	Shape	Full Depth	Full Area	Hyd. Rad.	Max. Width	No. of Barrels	Full Flow
102-101	CIRCULAR	0.25	0.05	0.06	0.25	1	59.38
103-102	CIRCULAR	0.25	0.05	0.06	0.25	1	59.90
1-103	CIRCULAR	0.25	0.05	0.06	0.25	1	59.01
2-103	CIRCULAR	0.25	0.05	0.06	0.25	1	51.96
STM-11_(STM)	CIRCULAR	0.45	0.16	0.11	0.45	1	196.99
Tank-101	CIRCULAR	0.45	0.16	0.11	0.45	1	204.18

 Transect Summary

Transect 20mROWlaf

Area:	0.0008	0.0030	0.0068	0.0121	0.0189
	0.0270	0.0354	0.0440	0.0547	0.0677
	0.0832	0.1010	0.1212	0.1438	0.1676
	0.1913	0.2151	0.2389	0.2626	0.2864
	0.3102	0.3339	0.3577	0.3815	0.4052
	0.4290	0.4528	0.4766	0.5004	0.5241
	0.5479	0.5717	0.5955	0.6193	0.6431
	0.6668	0.6906	0.7144	0.7382	0.7620
	0.7858	0.8096	0.8334	0.8572	0.8810
	0.9048	0.9286	0.9524	0.9762	1.0000
Hrad:	0.0387	0.0774	0.1162	0.1549	0.1936
	0.2510	0.3264	0.3981	0.4447	0.4684
	0.4771	0.4767	0.4711	0.4627	0.4586
	0.4606	0.4665	0.4751	0.4856	0.4976
	0.5106	0.5244	0.5389	0.5539	0.5693
	0.5851	0.6011	0.6174	0.6339	0.6506
	0.6674	0.6844	0.7014	0.7186	0.7358
	0.7532	0.7705	0.7880	0.8055	0.8230
	0.8406	0.8582	0.8759	0.8935	0.9112
	0.9289	0.9467	0.9644	0.9822	1.0000
Width:	0.0635	0.1270	0.1906	0.2541	0.3176
	0.3495	0.3496	0.3996	0.4993	0.5991
	0.6989	0.7987	0.8984	0.9982	0.9982
	0.9983	0.9983	0.9984	0.9984	0.9985
	0.9985	0.9986	0.9986	0.9987	0.9987
	0.9988	0.9988	0.9989	0.9989	0.9990
	0.9990	0.9991	0.9991	0.9992	0.9992
	0.9993	0.9993	0.9994	0.9994	0.9995
	0.9995	0.9996	0.9996	0.9997	0.9997
	0.9998	0.9998	0.9999	0.9999	1.0000

Transect ROW20m

Area:	0.0008	0.0030	0.0068	0.0121	0.0189
	0.0270	0.0354	0.0440	0.0547	0.0678
	0.0832	0.1011	0.1213	0.1439	0.1676
	0.1914	0.2152	0.2389	0.2627	0.2865
	0.3103	0.3340	0.3578	0.3816	0.4054
	0.4291	0.4529	0.4767	0.5005	0.5243
	0.5480	0.5718	0.5956	0.6194	0.6432
	0.6670	0.6907	0.7145	0.7383	0.7621
	0.7859	0.8097	0.8335	0.8572	0.8810
	0.9048	0.9286	0.9524	0.9762	1.0000
Hrad:	0.0387	0.0774	0.1161	0.1548	0.1935
	0.2508	0.3262	0.3978	0.4443	0.4680
	0.4768	0.4764	0.4708	0.4624	0.4583
	0.4603	0.4662	0.4748	0.4854	0.4973
	0.5103	0.5242	0.5386	0.5536	0.5690
	0.5848	0.6009	0.6172	0.6337	0.6504
	0.6672	0.6842	0.7012	0.7184	0.7357
	0.7530	0.7704	0.7878	0.8053	0.8229
	0.8405	0.8581	0.8758	0.8934	0.9112
	0.9289	0.9466	0.9644	0.9822	1.0000
Width:	0.0636	0.1272	0.1908	0.2544	0.3179
	0.3498	0.3499	0.3999	0.4998	0.5996
	0.6995	0.7993	0.8992	0.9990	0.9990
	0.9991	0.9991	0.9991	0.9991	0.9992
	0.9992	0.9992	0.9992	0.9993	0.9993
	0.9993	0.9994	0.9994	0.9994	0.9994
	0.9995	0.9995	0.9995	0.9996	0.9996
	0.9996	0.9996	0.9997	0.9997	0.9997
	0.9998	0.9998	0.9998	0.9998	0.9999
	0.9999	0.9999	0.9999	1.0000	1.0000

 NOTE: The summary statistics displayed in this report are based on results found at every computational time step, not just on results from each reporting time step.

Analysis Options

Flow Units LPS
Process Models:
 Rainfall/Runoff YES
 RDII NO
 Snowmelt NO
 Groundwater NO
 Flow Routing YES
 Ponding Allowed NO
 Water Quality NO
Infiltration Method HORTON
Flow Routing Method DYNWAVE
Surcharge Method EXTRAN
Starting Date 11/15/2021 00:00:00
Ending Date 11/16/2021 00:00:00
Antecedent Dry Days 0.0
Report Time Step 00:01:00
Wet Time Step 00:05:00
Dry Time Step 00:05:00
Routing Time Step 5.00 sec
Variable Time Step YES
Maximum Trials 8
Number of Threads 1
Head Tolerance 0.001500 m

*****	Volume	Depth
Runoff Quantity Continuity	hectare-m	mm
*****	-----	-----
Total Precipitation	0.055	42.512
Evaporation Loss	0.000	0.000
Infiltration Loss	0.001	0.815
Surface Runoff	0.054	41.166
Final Storage	0.001	0.690
Continuity Error (%)	-0.375	

*****	Volume	Volume
Flow Routing Continuity	hectare-m	10^6 ltr
*****	-----	-----
Dry Weather Inflow	0.000	0.000
Wet Weather Inflow	0.054	0.536
Groundwater Inflow	0.000	0.000
RDII Inflow	0.000	0.000
External Inflow	0.000	0.000
External Outflow	0.054	0.535
Flooding Loss	0.000	0.000
Evaporation Loss	0.000	0.000
Exfiltration Loss	0.000	0.000
Initial Stored Volume	0.000	0.000
Final Stored Volume	0.000	0.000
Continuity Error (%)	-0.010	

Time-Step Critical Elements

Link Tank-101 (26.43%)
Link STM-11_(STM) (6.27%)

Highest Flow Instability Indexes

All links are stable.

Routing Time Step Summary

Minimum Time Step : 0.50 sec
Average Time Step : 4.20 sec
Maximum Time Step : 5.00 sec
Percent in Steady State : 0.00
Average Iterations per Step : 2.00
Percent Not Converging : 0.00
Time Step Frequencies :
 5.000 - 3.155 sec : 76.83 %

3.155 - 1.991 sec : 12.10 %
 1.991 - 1.256 sec : 7.81 %
 1.256 - 0.792 sec : 2.21 %
 0.792 - 0.500 sec : 1.06 %

 Subcatchment Runoff Summary

Peak Runoff	Runoff Coeff	Total Precip	Total Runon	Total Evap	Total Infil	Imperv Runoff	Perv Runoff	Total Runoff	Total Runoff
Subcatchment		mm	mm	mm	mm	mm	mm	mm	10^6 ltr
LPS									
A1		42.51	0.00	0.00	0.00	42.03	0.00	42.03	0.49
337.75	0.989								
A2		42.51	0.00	0.00	13.36	26.32	2.07	28.40	0.02
11.71	0.668								
A3		42.51	0.00	0.00	3.60	37.00	0.74	37.75	0.01
5.87	0.888								
A4		42.51	0.00	0.00	2.15	38.64	0.43	39.07	0.01
8.22	0.919								
A5		42.51	0.00	0.00	6.92	33.31	1.27	34.59	0.01
7.59	0.814								

 Node Depth Summary

Node	Type	Average Depth	Maximum Depth	Maximum HGL	Time of Max Occurrence	Reported Max Depth
		Meters	Meters	Meters	days hr:min	Meters
OGS1	JUNCTION	0.04	0.23	76.67	0 01:20	0.23

TANKOUTLET	OUTFALL	0.04	0.23	76.62	0 01:20	0.23
CB1	STORAGE	0.01	0.38	77.61	0 01:20	0.38
CB2	STORAGE	0.02	0.51	77.61	0 01:20	0.51
CBMH102	STORAGE	0.05	0.85	77.60	0 01:20	0.85
CBMH103	STORAGE	0.03	0.61	77.61	0 01:20	0.61
MH101	STORAGE	0.10	1.13	77.59	0 01:20	1.13
TANK	STORAGE	0.10	1.10	77.60	0 01:20	1.10

 Node Inflow Summary

Node	Type	Maximum Lateral Inflow	Maximum Total Inflow	Time of Max Occurrence	Lateral Inflow Volume	Total Inflow Volume	Flow Balance Error
		LPS	LPS	days hr:min	10^6 ltr	10^6 ltr	Percent
OGS1	JUNCTION	0.00	107.02	0 01:20	0	0.535	0.001
TANKOUTLET	OUTFALL	0.00	107.02	0 01:20	0	0.535	0.000
CB1	STORAGE	11.71	11.71	0 01:10	0.0153	0.0153	-0.080
CB2	STORAGE	8.22	8.22	0 01:10	0.0113	0.0113	-0.092
CBMH102	STORAGE	7.59	30.06	0 01:05	0.01	0.0446	-0.242
CBMH103	STORAGE	5.87	24.24	0 01:06	0.00793	0.0346	0.324
MH101	STORAGE	0.00	107.15	0 01:20	0	0.535	-0.007
TANK	STORAGE	337.75	337.75	0 01:10	0.491	0.491	0.001

 Node Surcharge Summary

No nodes were surcharged.

 Node Flooding Summary

No nodes were flooded.

 Storage Volume Summary

Storage Unit	Average Volume 1000 m3	Avg Pcnt Full	Evap Pcnt Loss	Exfil Pcnt Loss	Maximum Volume 1000 m3	Max Pcnt Full	Time of Max Occurrence days hr:min	Maximum Outflow LPS
CB1	0.000	1	0	0	0.000	24	0 01:20	11.10
CB2	0.000	1	0	0	0.000	26	0 01:20	8.24
CBMH102	0.000	2	0	0	0.001	38	0 01:20	24.54
CBMH103	0.000	1	0	0	0.001	30	0 01:20	23.17
MH101	0.000	4	0	0	0.005	41	0 01:20	107.02
TANK	0.020	5	0	0	0.224	55	0 01:20	97.50

 Outfall Loading Summary

Outfall Node	Flow Freq Pcnt	Avg Flow LPS	Max Flow LPS	Total Volume 10^6 ltr
TANKOUTLET	54.69	20.43	107.02	0.535
System	54.69	20.43	107.02	0.535

 Link Flow Summary

Link	Type	Maximum Flow LPS	Time of Max Occurrence days hr:min	Maximum Veloc m/sec	Max/ Full Flow	Max/ Full Depth
------	------	--------------------------	--	-----------------------------	----------------------	-----------------------

102-101	CONDUIT	24.54	0 01:05	0.60	0.41	1.00
103-102	CONDUIT	23.17	0 01:05	0.97	0.39	1.00
1-103	CONDUIT	11.10	0 01:08	0.70	0.19	1.00
2-103	CONDUIT	8.24	0 01:09	0.53	0.16	1.00
STM-11 (STM)	CONDUIT	107.02	0 01:20	1.31	0.54	0.51
Tank-101	CONDUIT	97.50	0 01:22	0.61	0.48	1.00
ICD1A	ORIFICE	93.36	0 01:20			1.00
OR1B	ORIFICE	13.66	0 01:20			1.00
W1	WEIR	0.00	0 00:00			0.00

 Flow Classification Summary

Conduit	Adjusted /Actual Length	Fraction of Time in Flow Class								
		Dry	Up Dry	Down Dry	Sub Crit	Sup Crit	Up Crit	Down Crit	Norm Ltd	Inlet Ctrl
102-101	1.00	0.02	0.00	0.00	0.21	0.00	0.00	0.77	0.04	0.00
103-102	1.00	0.02	0.00	0.00	0.11	0.00	0.00	0.86	0.02	0.00
1-103	1.00	0.02	0.00	0.00	0.07	0.02	0.00	0.89	0.03	0.00
2-103	1.00	0.02	0.00	0.00	0.98	0.00	0.00	0.00	0.94	0.00
STM-11 (STM)	1.00	0.01	0.00	0.00	0.78	0.21	0.00	0.00	0.00	0.00
Tank-101	1.00	0.01	0.00	0.00	0.25	0.00	0.00	0.74	0.00	0.00

 Conduit Surcharge Summary

Conduit	Both Ends	Hours Full			Above Full Normal Flow	Hours Capacity Limited
		Upstream	Dnstream	-----		
102-101	1.09	1.09	1.42	0.01	0.01	
103-102	0.70	0.70	1.07	0.01	0.01	
1-103	0.37	0.37	0.68	0.01	0.01	

2-103	0.55	0.55	0.70	0.01	0.01
Tank-101	1.17	1.17	1.20	0.01	0.01

Analysis begun on: Thu Mar 23 15:01:42 2023
Analysis ended on: Thu Mar 23 15:01:42 2023
Total elapsed time: < 1 sec

3 Hour Chicago 100 Year Storm PCSWMM Results

EPA STORM WATER MANAGEMENT MODEL - VERSION 5.1 (Build 5.1.015)

WARNING 03: negative offset ignored for Link 2-103

Element Count

Number of rain gages 1
 Number of subcatchments ... 5
 Number of nodes 8
 Number of links 9
 Number of pollutants 0
 Number of land uses 0

Raingage Summary

Name	Data Source	Data Type	Recording Interval
Raingage1	C3-100	INTENSITY	10 min.

Subcatchment Summary

Name	Area	Width	%Imperv	%Slope	Rain Gage	Outlet
A1	1.17	778.00	100.00	2.0000	Raingage1	TANK
A2	0.05	21.60	64.00	2.0000	Raingage1	CB1
A3	0.02	14.00	90.00	2.0000	Raingage1	CBMH103
A4	0.03	22.31	94.00	2.0000	Raingage1	CB2
A5	0.03	15.26	81.00	2.0000	Raingage1	CBMH102

Node Summary

Name	Type	Invert Elev.	Max. Depth	Ponded Area	External Inflow
OGS1	JUNCTION	76.44	2.71	0.0	
TANKOUTLET	OUTFALL	76.39	0.45	0.0	
CB1	STORAGE	77.23	1.57	0.0	
CB2	STORAGE	77.10	1.98	0.0	
CBMH102	STORAGE	76.75	2.25	0.0	
CBMH103	STORAGE	77.00	2.00	0.0	
MH101	STORAGE	76.46	2.77	0.0	
TANK	STORAGE	76.50	2.90	0.0	

Link Summary

Name	From Node	To Node	Type	Length	%Slope	Roughness
102-101	CBMH102	MH101	CONDUIT	18.1	0.9969	0.0130
103-102	CBMH103	CBMH102	CONDUIT	23.7	1.0144	0.0130
1-103	CB1	CBMH103	CONDUIT	22.3	0.9845	0.0130
2-103	CB2	CBMH103	CONDUIT	13.1	0.7634	0.0130
STM-11_(STM)	OGS1	TANKOUTLET	CONDUIT	10.5	0.4773	0.0130
Tank-101	TANK	MH101	CONDUIT	3.9	0.5128	0.0130
ICD1A	MH101	OGS1	ORIFICE			
OR1B	MH101	OGS1	ORIFICE			
W1	MH101	OGS1	WEIR			

Cross Section Summary

Conduit	Shape	Full Depth	Full Area	Hyd. Rad.	Max. Width	No. of Barrels	Full Flow
102-101	CIRCULAR	0.25	0.05	0.06	0.25	1	59.38
103-102	CIRCULAR	0.25	0.05	0.06	0.25	1	59.90
1-103	CIRCULAR	0.25	0.05	0.06	0.25	1	59.01
2-103	CIRCULAR	0.25	0.05	0.06	0.25	1	51.96
STM-11_(STM)	CIRCULAR	0.45	0.16	0.11	0.45	1	196.99
Tank-101	CIRCULAR	0.45	0.16	0.11	0.45	1	204.18

 Transect Summary

Transect 20mROWlaf
 Area:

0.0008	0.0030	0.0068	0.0121	0.0189
0.0270	0.0354	0.0440	0.0547	0.0677
0.0832	0.1010	0.1212	0.1438	0.1676
0.1913	0.2151	0.2389	0.2626	0.2864
0.3102	0.3339	0.3577	0.3815	0.4052
0.4290	0.4528	0.4766	0.5004	0.5241
0.5479	0.5717	0.5955	0.6193	0.6431
0.6668	0.6906	0.7144	0.7382	0.7620
0.7858	0.8096	0.8334	0.8572	0.8810
0.9048	0.9286	0.9524	0.9762	1.0000

Hrad:

0.0387	0.0774	0.1162	0.1549	0.1936
0.2510	0.3264	0.3981	0.4447	0.4684
0.4771	0.4767	0.4711	0.4627	0.4586
0.4606	0.4665	0.4751	0.4856	0.4976
0.5106	0.5244	0.5389	0.5539	0.5693
0.5851	0.6011	0.6174	0.6339	0.6506
0.6674	0.6844	0.7014	0.7186	0.7358
0.7532	0.7705	0.7880	0.8055	0.8230
0.8406	0.8582	0.8759	0.8935	0.9112
0.9289	0.9467	0.9644	0.9822	1.0000

Width:

0.0635	0.1270	0.1906	0.2541	0.3176
0.3495	0.3496	0.3996	0.4993	0.5991
0.6989	0.7987	0.8984	0.9982	0.9982
0.9983	0.9983	0.9984	0.9984	0.9985
0.9985	0.9986	0.9986	0.9987	0.9987
0.9988	0.9988	0.9989	0.9989	0.9990
0.9990	0.9991	0.9991	0.9992	0.9992
0.9993	0.9993	0.9994	0.9994	0.9995
0.9995	0.9996	0.9996	0.9997	0.9997
0.9998	0.9998	0.9999	0.9999	1.0000

Transect ROW20m
 Area:

0.0008	0.0030	0.0068	0.0121	0.0189
0.0270	0.0354	0.0440	0.0547	0.0678
0.0832	0.1011	0.1213	0.1439	0.1676
0.1914	0.2152	0.2389	0.2627	0.2865
0.3103	0.3340	0.3578	0.3816	0.4054
0.4291	0.4529	0.4767	0.5005	0.5243
0.5480	0.5718	0.5956	0.6194	0.6432
0.6670	0.6907	0.7145	0.7383	0.7621
0.7859	0.8097	0.8335	0.8572	0.8810
0.9048	0.9286	0.9524	0.9762	1.0000

Hrad:

0.0387	0.0774	0.1161	0.1548	0.1935
0.2508	0.3262	0.3978	0.4443	0.4680
0.4768	0.4764	0.4708	0.4624	0.4583
0.4603	0.4662	0.4748	0.4854	0.4973
0.5103	0.5242	0.5386	0.5536	0.5690
0.5848	0.6009	0.6172	0.6337	0.6504
0.6672	0.6842	0.7012	0.7184	0.7357
0.7530	0.7704	0.7878	0.8053	0.8229
0.8405	0.8581	0.8758	0.8934	0.9112
0.9289	0.9466	0.9644	0.9822	1.0000

Width:

0.0636	0.1272	0.1908	0.2544	0.3179
0.3498	0.3499	0.3999	0.4998	0.5996
0.6995	0.7993	0.8992	0.9990	0.9990
0.9991	0.9991	0.9991	0.9991	0.9992
0.9992	0.9992	0.9992	0.9993	0.9993
0.9993	0.9994	0.9994	0.9994	0.9994
0.9995	0.9995	0.9995	0.9996	0.9996
0.9996	0.9996	0.9997	0.9997	0.9997
0.9998	0.9998	0.9998	0.9998	0.9999
0.9999	0.9999	0.9999	1.0000	1.0000

 NOTE: The summary statistics displayed in this report are
 based on results found at every computational time step,
 not just on results from each reporting time step.

Analysis Options

Flow Units LPS
Process Models:
 Rainfall/Runoff YES
 RDII NO
 Snowmelt NO
 Groundwater NO
 Flow Routing YES
 Ponding Allowed NO
 Water Quality NO
Infiltration Method HORTON
Flow Routing Method DYNWAVE
Surcharge Method EXTRAN
Starting Date 11/15/2021 00:00:00
Ending Date 11/16/2021 00:00:00
Antecedent Dry Days 0.0
Report Time Step 00:01:00
Wet Time Step 00:05:00
Dry Time Step 00:05:00
Routing Time Step 5.00 sec
Variable Time Step YES
Maximum Trials 8
Number of Threads 1
Head Tolerance 0.001500 m

*****	Volume	Depth
Runoff Quantity Continuity	hectare-m	mm
*****	-----	-----
Total Precipitation	0.093	71.667
Evaporation Loss	0.000	0.000
Infiltration Loss	0.001	0.983
Surface Runoff	0.091	70.190
Final Storage	0.001	0.690
Continuity Error (%)	-0.273	

*****	Volume	Volume
Flow Routing Continuity	hectare-m	10^6 ltr
*****	-----	-----
Dry Weather Inflow	0.000	0.000
Wet Weather Inflow	0.091	0.912
Groundwater Inflow	0.000	0.000
RDII Inflow	0.000	0.000
External Inflow	0.000	0.000
External Outflow	0.091	0.912
Flooding Loss	0.000	0.000
Evaporation Loss	0.000	0.000
Exfiltration Loss	0.000	0.000
Initial Stored Volume	0.000	0.000
Final Stored Volume	0.000	0.000
Continuity Error (%)	-0.005	

Time-Step Critical Elements

Link Tank-101 (24.42%)
Link STM-11_(STM) (10.49%)

Highest Flow Instability Indexes

All links are stable.

Routing Time Step Summary

Minimum Time Step : 0.50 sec
Average Time Step : 4.13 sec
Maximum Time Step : 5.00 sec
Percent in Steady State : 0.00
Average Iterations per Step : 2.00
Percent Not Converging : 0.00
Time Step Frequencies :
 5.000 - 3.155 sec : 74.10 %

3.155 - 1.991 sec : 14.61 %
 1.991 - 1.256 sec : 7.47 %
 1.256 - 0.792 sec : 2.66 %
 0.792 - 0.500 sec : 1.17 %

 Subcatchment Runoff Summary

Peak Runoff	Runoff Coeff	Total Precip	Total Runon	Total Evap	Total Infil	Imperv Runoff	Perv Runoff	Total Runoff	Total Runoff
Subcatchment		mm	mm	mm	mm	mm	mm	mm	10^6 ltr
LPS									
A1		71.67	0.00	0.00	0.00	71.19	0.00	71.19	0.83
578.83	0.993								
A2		71.67	0.00	0.00	16.05	44.97	10.35	55.32	0.03
24.03	0.772								
A3		71.67	0.00	0.00	4.38	63.21	3.21	66.42	0.01
10.26	0.927								
A4		71.67	0.00	0.00	2.63	66.01	1.96	67.96	0.02
14.26	0.948								
A5		71.67	0.00	0.00	8.37	56.91	5.81	62.72	0.02
13.92	0.875								

 Node Depth Summary

Node	Type	Average Depth	Maximum Depth	Maximum HGL	Time of Max Occurrence	Reported Max Depth
		Meters	Meters	Meters	days hr:min	Meters
OGS1	JUNCTION	0.05	0.36	76.80	0 01:14	0.36

TANKOUTLET	OUTFALL	0.05	0.34	76.73	0 01:14	0.34
CB1	STORAGE	0.06	1.25	78.48	0 01:13	1.25
CB2	STORAGE	0.07	1.38	78.48	0 01:13	1.37
CBMH102	STORAGE	0.11	1.68	78.43	0 01:13	1.68
CBMH103	STORAGE	0.08	1.47	78.47	0 01:13	1.47
MH101	STORAGE	0.18	1.91	78.37	0 01:14	1.91
TANK	STORAGE	0.17	1.89	78.39	0 01:14	1.89

 Node Inflow Summary

Node	Type	Maximum Lateral Inflow	Maximum Total Inflow	Time of Max Occurrence	Lateral Inflow Volume	Total Inflow Volume	Flow Balance Error
		LPS	LPS	days hr:min	10^6 ltr	10^6 ltr	Percent
OGS1	JUNCTION	0.00	228.91	0 01:14	0	0.912	0.001
TANKOUTLET	OUTFALL	0.00	228.97	0 01:14	0	0.912	0.000
CB1	STORAGE	24.03	24.03	0 01:10	0.0299	0.0299	-0.058
CB2	STORAGE	14.26	14.26	0 01:10	0.0197	0.0197	-0.063
CBMH102	STORAGE	13.92	45.81	0 01:10	0.0182	0.0816	-0.094
CBMH103	STORAGE	10.26	41.93	0 01:10	0.0139	0.0635	0.145
MH101	STORAGE	0.00	228.99	0 01:14	0	0.912	-0.004
TANK	STORAGE	578.83	578.83	0 01:10	0.831	0.831	0.001

 Node Surcharge Summary

No nodes were surcharged.

 Node Flooding Summary

No nodes were flooded.

 Storage Volume Summary

Storage Unit	Average Volume 1000 m3	Avg Pcnt Full	Evap Pcnt Loss	Exfil Pcnt Loss	Maximum Volume 1000 m3	Max Pcnt Full	Time of Max Occurrence days hr:min	Maximum Outflow LPS
CB1	0.000	4	0	0	0.000	80	0 01:13	20.40
CB2	0.000	4	0	0	0.000	70	0 01:13	12.02
CBMH102	0.000	5	0	0	0.002	75	0 01:13	38.63
CBMH103	0.000	4	0	0	0.002	74	0 01:13	32.25
MH101	0.001	7	0	0	0.008	69	0 01:14	228.91
TANK	0.035	9	0	0	0.385	94	0 01:14	201.77

 Outfall Loading Summary

Outfall Node	Flow Freq Pcnt	Avg Flow LPS	Max Flow LPS	Total Volume 10^6 ltr
TANKOUTLET	56.38	32.71	228.97	0.912
System	56.38	32.71	228.97	0.912

 Link Flow Summary

Link	Type	Maximum Flow LPS	Time of Max Occurrence days hr:min	Maximum Veloc m/sec	Max/ Full Flow	Max/ Full Depth
------	------	--------------------------	--	-----------------------------	----------------------	-----------------------

102-101	CONDUIT	38.63	0 01:10	0.79	0.65	1.00
103-102	CONDUIT	32.25	0 01:10	0.87	0.54	1.00
1-103	CONDUIT	20.40	0 01:10	0.75	0.35	1.00
2-103	CONDUIT	12.02	0 01:04	0.54	0.23	1.00
STM-11 (STM)	CONDUIT	228.97	0 01:14	1.73	1.16	0.78
Tank-101	CONDUIT	201.77	0 01:14	1.27	0.99	1.00
ICD1A	ORIFICE	121.57	0 01:14			1.00
OR1B	ORIFICE	28.20	0 01:14			1.00
W1	WEIR	79.15	0 01:14			0.33

 Flow Classification Summary

Conduit	Adjusted /Actual Length	Fraction of Time in Flow Class							Inlet Ctrl	
		Dry	Up Dry	Down Dry	Sub Crit	Sup Crit	Up Crit	Down Crit		
102-101	1.00	0.01	0.00	0.00	0.24	0.00	0.00	0.74	0.03	0.00
103-102	1.00	0.01	0.00	0.00	0.16	0.00	0.00	0.82	0.02	0.00
1-103	1.00	0.01	0.00	0.00	0.11	0.03	0.00	0.84	0.03	0.00
2-103	1.00	0.01	0.00	0.00	0.99	0.00	0.00	0.00	0.92	0.00
STM-11 (STM)	1.00	0.01	0.00	0.00	0.79	0.21	0.00	0.00	0.00	0.00
Tank-101	1.00	0.01	0.00	0.00	0.28	0.00	0.00	0.72	0.00	0.00

 Conduit Surcharge Summary

Conduit	Hours Full			Above Full Normal Flow	Hours Capacity Limited
	Both Ends	Upstream	Dnstream		
102-101	1.70	1.70	2.10	0.01	0.01
103-102	1.32	1.32	1.68	0.01	0.01
1-103	1.04	1.04	1.31	0.01	0.01

2-103	1.19	1.19	1.32	0.01	0.01
STM-11_(STM)	0.01	0.01	0.01	0.16	0.01
Tank-101	1.79	1.79	1.83	0.01	0.01

Analysis begun on: Thu Mar 23 14:58:58 2023
Analysis ended on: Thu Mar 23 14:58:58 2023
Total elapsed time: < 1 sec

APPENDIX E
Development Servicing Study Checklist

4. Development Servicing Study Checklist

The following section describes the checklist of the required content of servicing studies. It is expected that the proponent will address each one of the following items for the study to be deemed complete and ready for review by City of Ottawa Infrastructure Approvals staff.

The level of required detail in the Servicing Study will increase depending on the type of application. For example, for Official Plan amendments and re-zoning applications, the main issues will be to determine the capacity requirements for the proposed change in land use and confirm this against the existing capacity constraint, and to define the solutions, phasing of works and the financing of works to address the capacity constraint. For subdivisions and site plans, the above will be required with additional detailed information supporting the servicing within the development boundary.

4.1 General Content

- N/A Executive Summary (for larger reports only).
- Date and revision number of the report.
- Location map and plan showing municipal address, boundary, and layout of proposed development.
- Plan showing the site and location of all existing services.
- Development statistics, land use, density, adherence to zoning and official plan, and reference to applicable subwatershed and watershed plans that provide context to which individual developments must adhere.
- Summary of Pre-consultation Meetings with City and other approval agencies.
- Reference and confirm conformance to higher level studies and reports (Master Servicing Studies, Environmental Assessments, Community Design Plans), or in the case where it is not in conformance, the proponent must provide justification and develop a defensible design criteria.
- Statement of objectives and servicing criteria.
- Identification of existing and proposed infrastructure available in the immediate area.
- Identification of Environmentally Significant Areas, watercourses and Municipal Drains potentially impacted by the proposed development (Reference can be made to the Natural Heritage Studies, if available).

- Concept level master grading plan to confirm existing and proposed grades in the development. This is required to confirm the feasibility of proposed stormwater management and drainage, soil removal and fill constraints, and potential impacts to neighbouring properties. This is also required to confirm that the proposed grading will not impede existing major system flow paths.
- N/A Identification of potential impacts of proposed piped services on private services (such as wells and septic fields on adjacent lands) and mitigation required to address potential impacts.
- N/A Proposed phasing of the development, if applicable.
- Reference to geotechnical studies and recommendations concerning servicing.
- All preliminary and formal site plan submissions should have the following information:
- Metric scale
 - North arrow (including construction North)
 - Key plan
 - Name and contact information of applicant and property owner
 - Property limits including bearings and dimensions
 - Existing and proposed structures and parking areas
 - Easements, road widening and rights-of-way
 - Adjacent street names

4.2 Development Servicing Report: Water

- Confirm consistency with Master Servicing Study, if available
- Availability of public infrastructure to service proposed development
- N/A Identification of system constraints
- Identify boundary conditions
- Confirmation of adequate domestic supply and pressure
- Confirmation of adequate fire flow protection and confirmation that fire flow is calculated as per the Fire Underwriter's Survey. Output should show available fire flow at locations throughout the development.
- Provide a check of high pressures. If pressure is found to be high, an assessment is required to confirm the application of pressure reducing valves.
- N/A Definition of phasing constraints. Hydraulic modeling is required to confirm servicing for all defined phases of the project including the ultimate design
- Address reliability requirements such as appropriate location of shut-off valves
- N/A Check on the necessity of a pressure zone boundary modification.

- Reference to water supply analysis to show that major infrastructure is capable of delivering sufficient water for the proposed land use. This includes data that shows that the expected demands under average day, peak hour and fire flow conditions provide water within the required pressure range
- Description of the proposed water distribution network, including locations of proposed connections to the existing system, provisions for necessary looping, and appurtenances (valves, pressure reducing valves, valve chambers, and fire hydrants) including special metering provisions.
- N/A Description of off-site required feeder mains, booster pumping stations, and other water infrastructure that will be ultimately required to service proposed development, including financing, interim facilities, and timing of implementation.
- Confirmation that water demands are calculated based on the City of Ottawa Design Guidelines.
- Provision of a model schematic showing the boundary conditions locations, streets, parcels, and building locations for reference.

4.3 Development Servicing Report: Wastewater

- Summary of proposed design criteria (Note: Wet-weather flow criteria should not deviate from the City of Ottawa Sewer Design Guidelines. Monitored flow data from relatively new infrastructure cannot be used to justify capacity requirements for proposed infrastructure).
- Confirm consistency with Master Servicing Study and/or justifications for deviations.
- N/A Consideration of local conditions that may contribute to extraneous flows that are higher than the recommended flows in the guidelines. This includes groundwater and soil conditions, and age and condition of sewers.
- Description of existing sanitary sewer available for discharge of wastewater from proposed development.
- Verify available capacity in downstream sanitary sewer and/or identification of upgrades necessary to service the proposed development. (Reference can be made to previously completed Master Servicing Study if applicable)
- Calculations related to dry-weather and wet-weather flow rates from the development in standard MOE sanitary sewer design table (Appendix 'C') format.
- Description of proposed sewer network including sewers, pumping stations, and forcemains.

- N/A Discussion of previously identified environmental constraints and impact on servicing (environmental constraints are related to limitations imposed on the development in order to preserve the physical condition of watercourses, vegetation, soil cover, as well as protecting against water quantity and quality).
- N/A Pumping stations: impacts of proposed development on existing pumping stations or requirements for new pumping station to service development.
- N/A Forcemain capacity in terms of operational redundancy, surge pressure and maximum flow velocity.
- N/A Identification and implementation of the emergency overflow from sanitary pumping stations in relation to the hydraulic grade line to protect against basement flooding.
- N/A Special considerations such as contamination, corrosive environment etc.

4.4 Development Servicing Report: Stormwater Checklist

- Description of drainage outlets and downstream constraints including legality of outlets (i.e. municipal drain, right-of-way, watercourse, or private property)
- N/A Analysis of available capacity in existing public infrastructure.
- A drawing showing the subject lands, its surroundings, the receiving watercourse, existing drainage patterns, and proposed drainage pattern.
- Water quantity control objective (e.g. controlling post-development peak flows to pre-development level for storm events ranging from the 2 or 5 year event (dependent on the receiving sewer design) to 100 year return period); if other objectives are being applied, a rationale must be included with reference to hydrologic analyses of the potentially affected subwatersheds, taking into account long-term cumulative effects.
- Water Quality control objective (basic, normal or enhanced level of protection based on the sensitivities of the receiving watercourse) and storage requirements.
- Description of the stormwater management concept with facility locations and descriptions with references and supporting information.
- N/A Set-back from private sewage disposal systems.
- Watercourse and hazard lands setbacks.
- N/A Record of pre-consultation with the Ontario Ministry of Environment and the Conservation Authority that has jurisdiction on the affected watershed.
- Confirm consistency with sub-watershed and Master Servicing Study, if applicable study exists.

- Storage requirements (complete with calculations) and conveyance capacity for minor events (1:5 year return period) and major events (1:100 year return period).
- Identification of watercourses within the proposed development and how watercourses will be protected, or, if necessary, altered by the proposed development with applicable approvals.
- Calculate pre and post development peak flow rates including a description of existing site conditions and proposed impervious areas and drainage catchments in comparison to existing conditions.
- N/A Any proposed diversion of drainage catchment areas from one outlet to another.
- Proposed minor and major systems including locations and sizes of stormwater trunk sewers, and stormwater management facilities.
- N/A If quantity control is not proposed, demonstration that downstream system has adequate capacity for the post-development flows up to and including the 100-year return period storm event.
- Identification of potential impacts to receiving watercourses
- N/A Identification of municipal drains and related approval requirements.
- Descriptions of how the conveyance and storage capacity will be achieved for the development.
- 100 year flood levels and major flow routing to protect proposed development from flooding for establishing minimum building elevations (MBE) and overall grading.
- Inclusion of hydraulic analysis including hydraulic grade line elevations.
- Description of approach to erosion and sediment control during construction for the protection of receiving watercourse or drainage corridors.
- Identification of floodplains – proponent to obtain relevant floodplain information from the appropriate Conservation Authority. The proponent may be required to delineate floodplain elevations to the satisfaction of the Conservation Authority if such information is not available or if information does not match current conditions.
- N/A Identification of fill constraints related to floodplain and geotechnical investigation.

4.5 Approval and Permit Requirements: Checklist

The Servicing Study shall provide a list of applicable permits and regulatory approvals necessary for the proposed development as well as the relevant issues affecting each approval. The approval and permitting shall include but not be limited to the following:

- Conservation Authority as the designated approval agency for modification of floodplain, potential impact on fish habitat, proposed works in or adjacent to a watercourse, cut/fill permits and Approval under Lakes and Rivers Improvement Act. The Conservation Authority is not the approval authority for the Lakes and Rivers Improvement Act. Where there are Conservation Authority regulations in place, approval under the Lakes and Rivers Improvement Act is not required, except in cases of dams as defined in the Act.
- Application for Certificate of Approval (CofA) under the Ontario Water Resources Act.
- N/A Changes to Municipal Drains.
- N/A Other permits (National Capital Commission, Parks Canada, Public Works and Government Services Canada, Ministry of Transportation etc.)

4.6 Conclusion Checklist

- Clearly stated conclusions and recommendations
- N/A Comments received from review agencies including the City of Ottawa and information on how the comments were addressed. Final sign-off from the responsible reviewing agency.
- All draft and final reports shall be signed and stamped by a professional Engineer registered in Ontario

APPENDIX F
Drawings

GENERAL NOTES:


- COORDINATE AND SCHEDULE ALL WORK WITH OTHER TRADES AND CONTRACTORS.
- DETERMINE THE EXACT LOCATION, SIZE, MATERIAL AND ELEVATION OF ALL EXISTING UTILITIES PRIOR TO COMMENCING CONSTRUCTION. PROTECT AND ASSUME RESPONSIBILITY FOR ALL EXISTING UTILITIES WHETHER OR NOT SHOWN ON THIS DRAWING.
- OBTAIN ALL NECESSARY PERMITS AND APPROVALS FROM THE CITY OF OTTAWA BEFORE COMMENCING CONSTRUCTION.
- BEFORE COMMENCING CONSTRUCTION OBTAIN AND PROVIDE PROOF OF COMPREHENSIVE, ALL RISK AND OPERATIONAL LIABILITY INSURANCE FOR \$5,000,000.00. INSURANCE POLICY TO NAME OWNERS, ENGINEERS AND ARCHITECTS AS CO-INSURED AND THE CITY OF OTTAWA AS THIRD PARTY.
- RESTORE ALL DISTURBED AREAS ON-SITE AND OFF-SITE, INCLUDING TRENCHES AND SURFACES ON PUBLIC ROAD ALLOWANCES TO EXISTING CONDITIONS OR BETTER TO THE SATISFACTION OF THE CITY OF OTTAWA AND ENGINEER.
- REMOVE FROM SITE ALL EXCESS EXCAVATED MATERIAL, ORGANIC MATERIAL AND DEBRIS UNLESS OTHERWISE INSTRUCTED BY ENGINEER. EXCAVATE AND REMOVE FROM SITE ANY CONTAMINATED MATERIAL. ALL CONTAMINATED MATERIAL SHALL BE DISPOSED OF AT A LICENSED LANDFILL FACILITY.
- ALL ELEVATIONS ARE GEODETIC.
- REFER TO GEOTECHNICAL REPORT (No. PG5887-1, DATED NOVEMBER 30, 2022), PREPARED BY PARSONS FOR SUBSURFACE CONDITIONS, CONSTRUCTION RECOMMENDATIONS, AND GEOTECHNICAL INSPECTION REQUIREMENTS. THE GEOTECHNICAL CONSULTANT IS TO REVIEW ON-SITE CONDITIONS AFTER EXCAVATION PRIOR TO PLACEMENT OF THE GRANULAR MATERIAL.
- REFER TO ARCHITECTS AND LANDSCAPE ARCHITECTS DRAWINGS FOR BUILDING AND HARDSURFACE AREAS AND DIMENSIONS.
- REFER TO STORMWATER MANAGEMENT REPORT (R-2023-051) PREPARED BY NOVATECH ENGINEERING CONSULTANTS LTD.
- SAW CUT AND KEY GRIND ASPHALT AT ALL ROAD CUTS AND ASPHALT TIE IN POINTS AS PER CITY OF OTTAWA STANDARDS (R10).
- PROVIDE LINE/PARKING PAINTING AS REQUIRED FOR REINSTATEMENT.
- CONTRACTOR TO PROVIDE THE CONSULTANT WITH A GENERAL PLAN OF SERVICES INDICATING ALL SERVICES AS-BUILT INFORMATION SHOWN ON THIS PLAN. AS-BUILT INFORMATION MUST INCLUDE: PIPE MATERIAL, SIZES, LENGTHS, SLOPES, INVERT AND T/G ELEVATIONS, STRUCTURE LOCATIONS, VALVE AND HYDRANT LOCATIONS, TWM ELEVATIONS AND ANY ALIGNMENT CHANGES, ETC.

GRADING NOTES:

- ALL TOPSOIL, ORGANIC OR DELETERIOUS MATERIAL MUST BE ENTIRELY REMOVED FROM BENEATH THE PROPOSED PAVED AREAS AS DIRECTED BY THE SITE ENGINEER OR GEOTECHNICAL ENGINEER.
- EXPOSED SUBGRADES IN PROPOSED PAVED AREAS SHOULD BE PROOF ROLLED WITH A LARGE STEEL DRUM ROLLER AND INSPECTED BY THE GEOTECHNICAL ENGINEER PRIOR TO THE PLACEMENT OF GRANULARS.
- ANY SOFT AREAS EVIDENT FROM THE PROOF ROLLING SHOULD BE SUB-EXCAVATED AND REPLACED WITH SUITABLE MATERIAL THAT IS FROST COMPATIBLE WITH THE EXISTING SOILS AS RECOMMENDED BY THE GEOTECHNICAL ENGINEER.
- THE GRANULAR BASE SHOULD BE COMPACTED TO AT LEAST 100% OF THE STANDARD PROCTOR MAXIMUM DRY DENSITY VALUE. ANY ADDITIONAL GRANULAR FILL USED BELOW THE PROPOSED PAVEMENT SHOULD BE COMPACTED TO AT LEAST 98% OF THE STANDARD PROCTOR MAXIMUM DRY DENSITY VALUE.
- MINIMUM OF 2% GRADE FOR ALL GRASS AREAS UNLESS OTHERWISE NOTED.
- MAXIMUM TERRACING GRADE TO BE 3:1 UNLESS OTHERWISE NOTED.
- ALL GRADES BY CURBS ARE EDGE OF PAVEMENT GRADES UNLESS OTHERWISE INDICATED.
- ALL CURBS SHALL BE BARRIER CURB (150mm) UNLESS OTHERWISE NOTED AND CONSTRUCTED AS PER CITY OF OTTAWA STANDARDS (SC1.1).
- REFER TO LANDSCAPE PLAN FOR PLANTING AND OTHER LANDSCAPE FEATURE DETAILS.
- CONTRACTOR TO PROVIDE THE CONSULTANT WITH A GRADING PLAN INDICATING AS-BUILT ELEVATIONS OF ALL DESIGN GRADES SHOWN ON THIS PLAN.

PAVEMENT STRUCTURE:

- HEAVY DUTY PAVEMENT ABOVE PODIUM DECK ROOF
 - 40mm HL3 OR SP 12.5
 - 50mm HL8 PR SP 19.0
 - 150mm OPSS GRANULAR "A"
- HEAVY DUTY PAVEMENT
 - 40mm HL3 OR SP 12.5
 - 50mm HL8 PR SP 19.0
 - 150mm OPSS GRANULAR "A"
 - 450mm OPSS GRANULAR "B" TYPE II

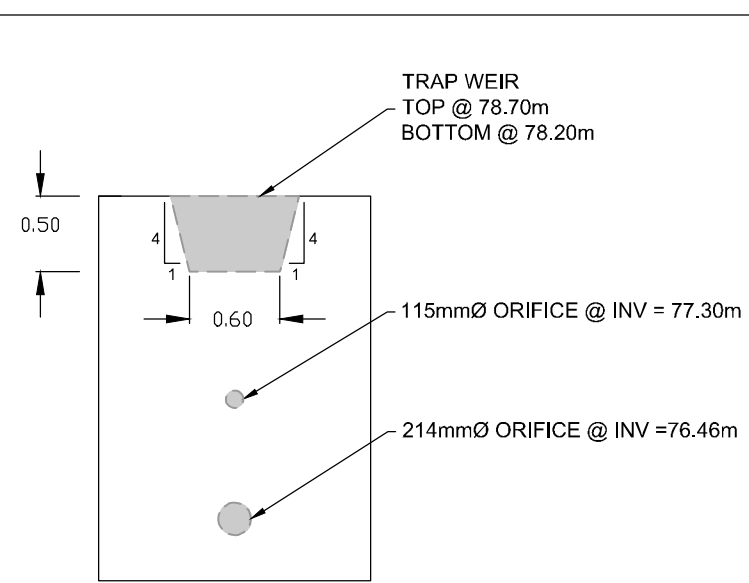

TRAP WEIR DETAIL
SCALE: NTS

EROSION AND SEDIMENT CONTROL NOTES:

- THE OWNER AGREES TO PREPARE AND IMPLEMENT AN EROSION AND SEDIMENT CONTROL PLAN TO THE SATISFACTION OF THE CITY OF OTTAWA, APPROPRIATE TO THE SITE CONDITIONS. PRIOR TO UNDERTAKING ANY SITE ALTERATIONS (FILLING, GRADING, REMOVAL OF VEGETATION, ETC.) AND DURING ALL PHASES OF SITE PREPARATION AND CONSTRUCTION IN ACCORDANCE WITH THE CURRENT BEST MANAGEMENT PRACTICES FOR EROSION AND SEDIMENT CONTROL SUCH AS BUT NOT LIMITED TO INSTALLING FILTER CLOTHS ACROSS MANHOLE/CATCHBASIN LIDS TO PREVENT SEDIMENTS FROM ENTERING STRUCTURES AND INSTALL AND MAINTAIN A LIGHT DUTY SILT FENCE BARRIER AS REQUIRED.
- THE CONTRACTOR SHALL PLACE FILTER CLOTH UNDER THE CATCHBASIN AND MANHOLE GRATES FOR THE DURATION OF CONSTRUCTION AND WILL REMAIN IN PLACE DURING ALL PHASES OF CONSTRUCTION.
- SILT FENCING FOR ENTIRE PERIMETER OF SITE, SHALL BE UTILIZED TO CONTROL EROSION FROM THE SITE DURING CONSTRUCTION.
- THE CONTRACTOR ACKNOWLEDGES THAT FAILURE TO IMPLEMENT EROSION AND SEDIMENT CONTROL MEASURES MAY BE SUBJECT TO PENALTIES IMPOSED BY ANY APPLICABLE REGULATORY AGENCY.
- EROSION AND SEDIMENT CONTROL MEASURES MAY BE MODIFIED IN THE FIELD AT THE DISCRETION OF THE CITY OF OTTAWA SITE INSPECTOR OR CONSERVATION AUTHORITY.

SEWER NOTES:

- SPECIFICATIONS:

ITEM	SPEC. No.	REFERENCE
CATCHBASIN (600x600mm)	705.010	OPSD
STORM / SANITARY MANHOLE (1200)	701.010	OPSD
CB, FRAME & COVER	400.020	OPSD
STORM / SANITARY MH FRAME	S25	CITY OF OTTAWA
SANITARY COVER	S24	CITY OF OTTAWA
STORM COVER (CLOSED)	S24.1	CITY OF OTTAWA
STORM COVER (OPEN)	S28.1	CITY OF OTTAWA
SEWER TRENCH	S6 & S7	CITY OF OTTAWA
STORM SEWER	PVC DR 35	CITY OF OTTAWA
SANITARY SEWER	PVC DR 35	CITY OF OTTAWA
STEEL CASING PROTECTION	F-4412	CITY OF OTTAWA
ELBOW CB	S31	CITY OF OTTAWA
TEE CB	S30	CITY OF OTTAWA
- SERVICES ARE TO BE CONSTRUCTED TO 1.0m FROM FACE OF BUILDING AT A MINIMUM SLOPE OF 1.0%.
- INSULATE ALL PIPES (SAN/STM) THAT HAVE LESS THAN 2.0m COVER WITH 50mmx1200mm HI-40 INSULATION. PROVIDE 150mm CLEARANCE BETWEEN PIPE AND INSULATION.
- PIPE BEDDING, COVER AND BACKFILL ARE TO BE COMPACTED TO AT LEAST 95% OF THE STANDARD PROCTOR MAXIMUM DRY DENSITY. THE USE OF CLEAR CRUSHED STONE AS A BEDDING LAYER SHALL NOT BE PERMITTED.
- FLEXIBLE CONNECTIONS ARE REQUIRED FOR CONNECTING PIPES TO MANHOLES (FOR EXAMPLE KOR-N-SEAL, PSX, POSITIVE SEAL AND DURASEAL). THE CONCRETE CRADLE FOR THE PIPE CAN BE ELIMINATED.
- THE OWNER SHALL REQUIRE THAT THE SITE SERVICING CONTRACTOR PERFORM FIELD TESTS FOR QUALITY CONTROL OF ALL SANITARY SEWERS. LEAKAGE TESTING SHALL BE COMPLETED IN ACCORDANCE WITH OPSS 410.07.16, 410.07.16.04 AND 407.07.24. DYE TESTING IS TO BE COMPLETED ON ALL SANITARY SERVICES TO CONFIRM PROPER CONNECTION TO THE SANITARY SEWER MAIN. THE FIELD TESTS SHALL BE PERFORMED IN THE PRESENCE OF A CERTIFIED PROFESSIONAL ENGINEER WHO SHALL SUBMIT A CERTIFIED COPY OF THE TEST RESULTS.
- STORM MANHOLES AND CBMHS ARE TO HAVE 300mm SUMPS UNLESS OTHERWISE INDICATED.
- CONTRACTOR TO TELEWISE (CCTV) ALL PROPOSED SEWERS, 200mmØ OR GREATER PRIOR TO BASE COURSE ASPHALT. UPON COMPLETION OF CONTRACT, THE CONTRACTOR IS RESPONSIBLE TO FLUSH AND CLEAN ALL SEWERS & APPURTENANCES.
- DYE TESTING IS TO BE COMPLETED ON SANITARY SERVICES TO CONFIRM PROPER CONNECTION TO THE SANITARY SEWER MAIN.
- A SANITARY BACKWATER VALVE ON THE SANITARY SERVICE IS REQUIRED.
- ALL DRAINAGE FOR THE UNDERGROUND PARKING LEVELS IS REQUIRED TO BE DIRECTED TO THE SANITARY SEWER

WATERMAIN NOTES:

- SPECIFICATIONS:

ITEM	SPEC. No.	REFERENCE
WATERMAIN TRENCHING	W17	CITY OF OTTAWA
THERMAL INSULATION IN SHALLOW TRENCHES	W22	CITY OF OTTAWA
WATERMAIN CROSSING OVER SEWER	W25.2	CITY OF OTTAWA
WATERMAIN	PVC DR 18	CITY OF OTTAWA
VALVE CHAMBER	W11	CITY OF OTTAWA
VALVE BOX	W24	CITY OF OTTAWA
- SUPPLY AND CONSTRUCT ALL WATERMANS AND APPURTENANCES IN ACCORDANCE WITH THE CITY OF OTTAWA STANDARDS AND SPECIFICATIONS. EXCAVATION, INSTALLATION, BACKFILL AND RESTORATION OF ALL WATERMANS BY THE CONTRACTOR. CONNECTIONS AND SHUT-OFFS AT THE MAIN AND CHLORINATION OF THE WATER SYSTEM SHALL BE PERFORMED BY CITY OFFICIALS.
- WATERMAIN SHALL BE MINIMUM 2.4m DEPTH BELOW GRADE UNLESS OTHERWISE INDICATED.
- PROVIDE MINIMUM 0.25m CLEARANCE BETWEEN OUTSIDE OF PIPES AT ALL CROSSINGS.
- WATER SERVICE IS TO BE CONSTRUCTED TO WITHIN 1.0m OF FOUNDATION WALL AND CAPPED, UNLESS OTHERWISE INDICATED.


SWM TANK NOTES:

- THE MINIMUM INTERNAL SIZE OF THE STORMWATER MANAGEMENT TANK IS TO BE 380m³. REFER TO THE CROSS SECTION DETAIL AND THE ARCHITECT'S DRAWINGS FOR TANK DIMENSIONS, CONFIGURATION, MATERIALS AND WATERPROOFING DETAILS.
- THE ACCESS HATCHES ARE TO OPERATE AS THE EMERGENCY OVERFLOW FOR THE SWM TANK. PROVIDE THE FRAME AND COVERS PER CITY OF OTTAWA DETAILS S25 & S28.1 RESPECTIVELY.
- PROVIDE CIRCULAR HOLLOW ALUMINIUM MAINTENANCE HOLE STEPS ALONG TANK WALLS AT THE ACCESS HATCHES PER OPSS 405.010.


SEWER & WATERMAIN INSULATION NOTES:

- INSULATE ALL SEWER PIPES THAT HAVE LESS THAN 2.0m COVER AND ALL WATERMAIN WITH LESS THAN 2.4m OF COVER WITH EXPANDED POLYSTYRENE INSULATION AS PER OPSS 1109.030.
 - THE THICKNESS OF INSULATION SHALL BE THE EQUIVALENT OF 25mm FOR EVERY 300mm REDUCTION IN THE REQUIRED DEPTH OF COVER WITH 50mm MINIMUM (SEE TABLE)
- T = THICKNESS OF INSULATION (mm)
 W = WIDTH OF INSULATION (mm)
 W = D + 300 (1000 min.)
 D = O D OF PIPE (mm)


COVER SEWER / WATER (mm)	INSULATION THICKNESS (mm)
2000-1700 / 2400-2100	50
1700-1400 / 2100-1800	75
1400-1100 / 1800-1500	100

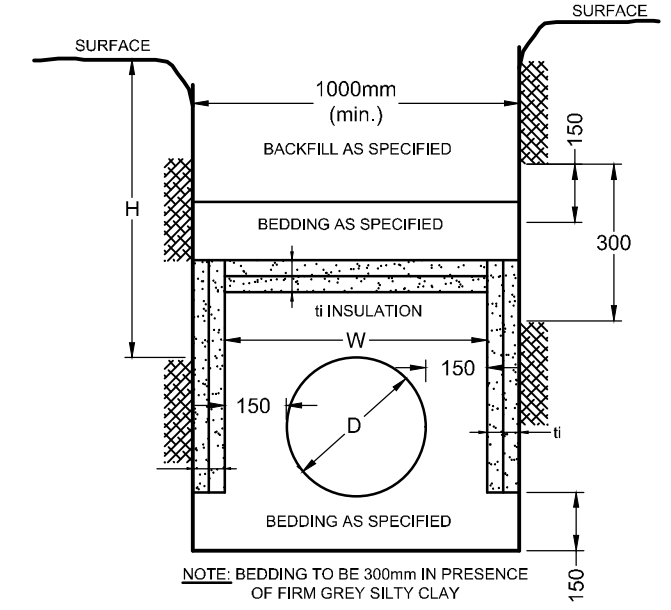

INSULATION DETAIL FOR SHALLOW SEWERS & WATERMAIN
N.T.S

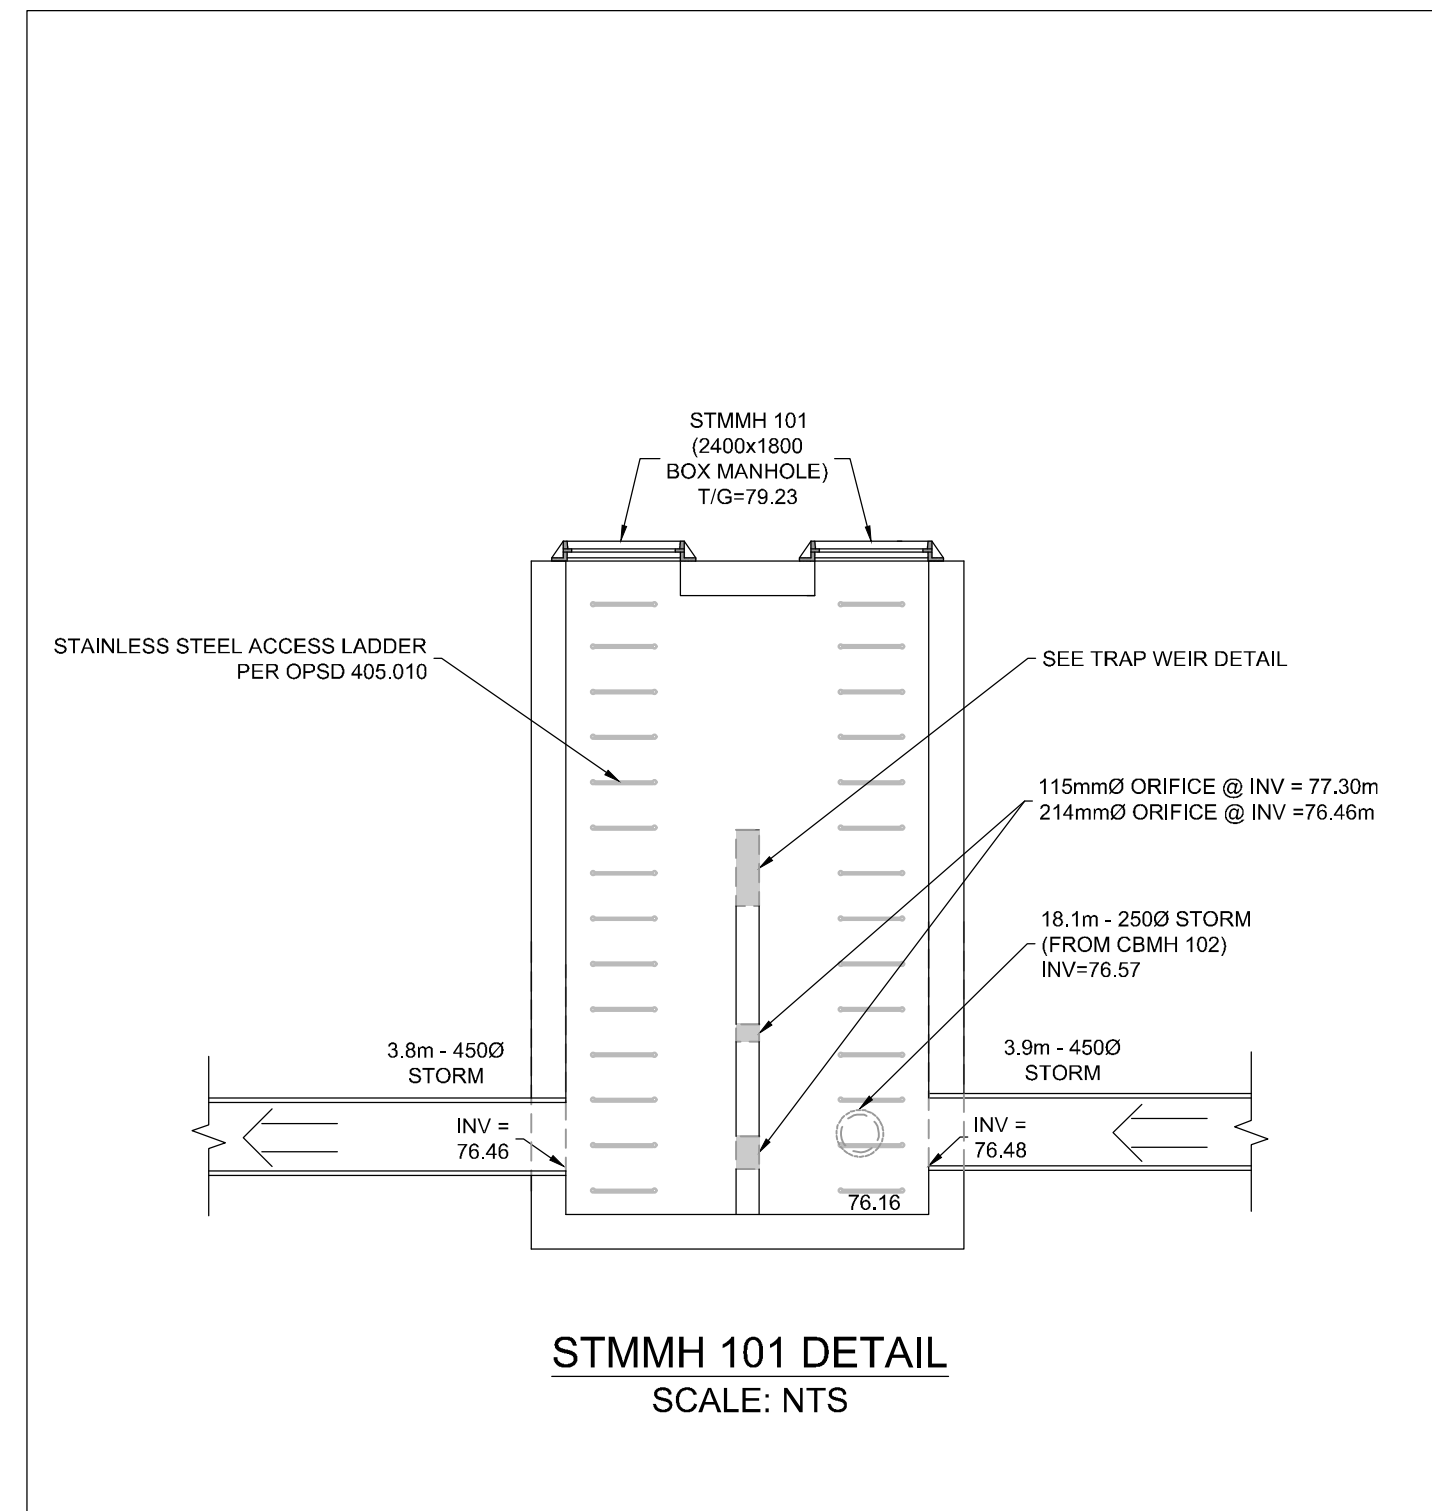

STMMH 101 DETAIL
SCALE: NTS

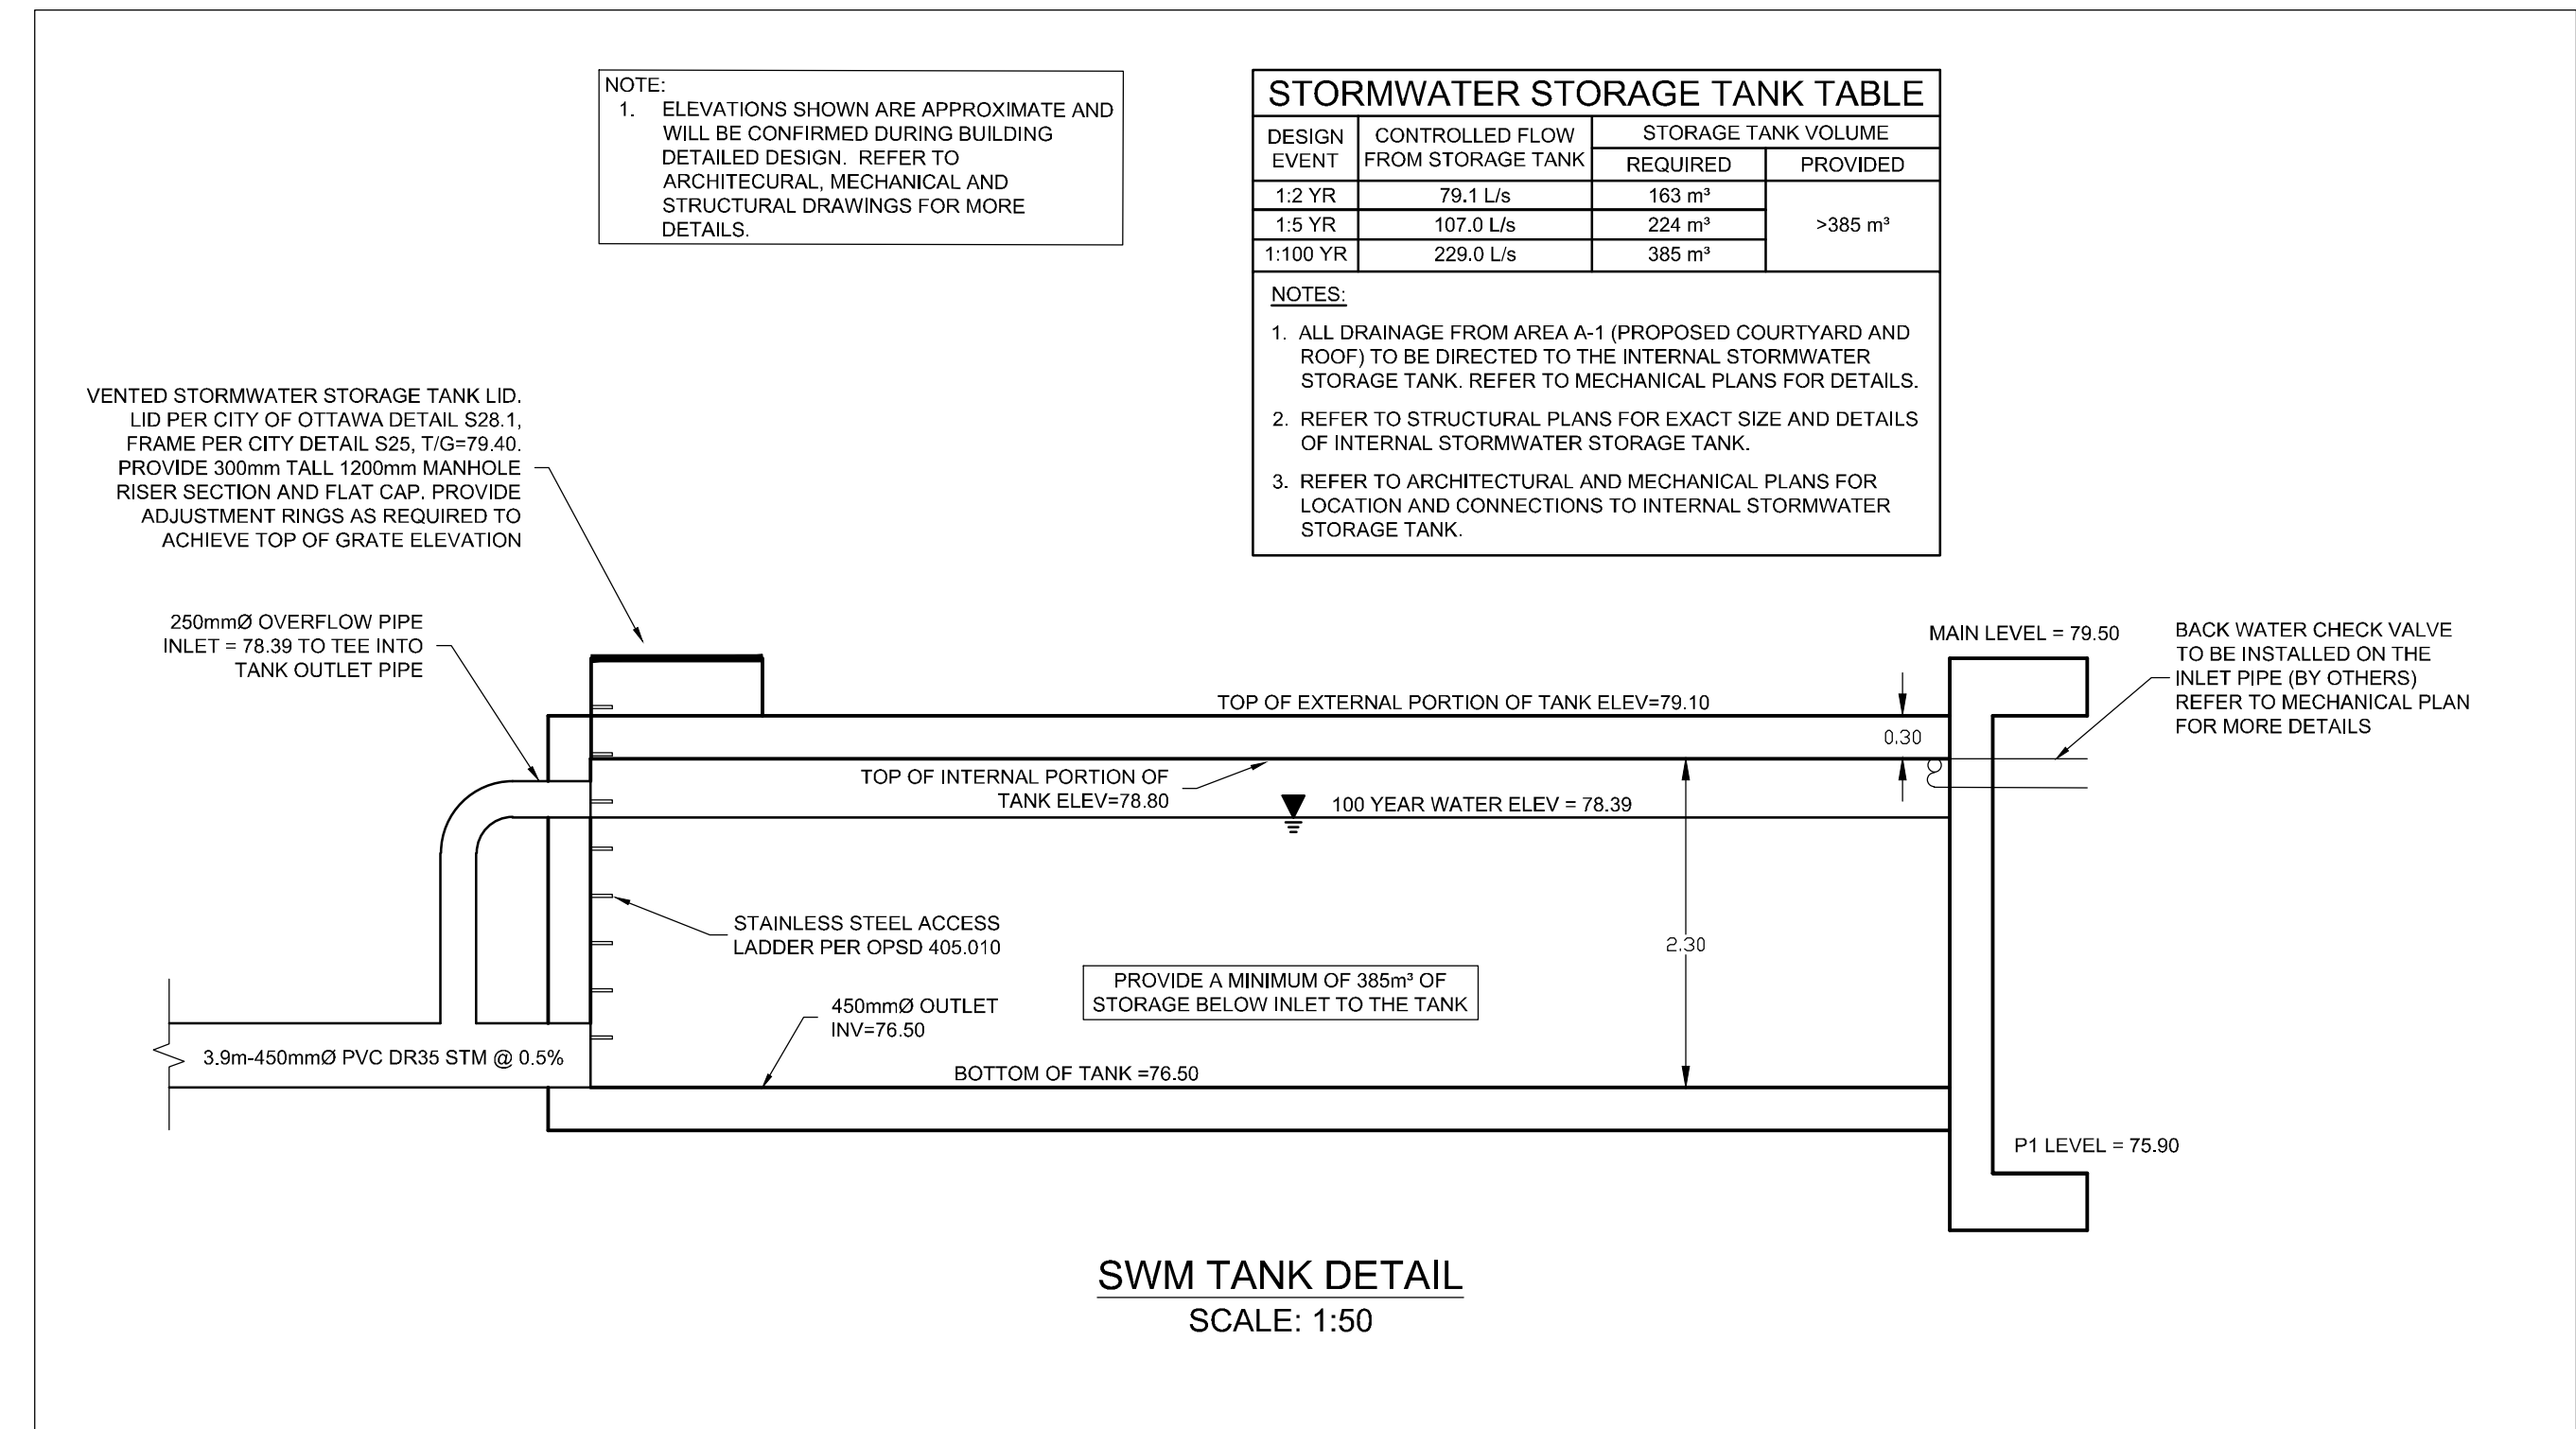

SWM TANK DETAIL
SCALE: 1:50

NOTE:
1. ELEVATIONS SHOWN ARE APPROXIMATE AND WILL BE CONFIRMED DURING BUILDING DETAILED DESIGN. REFER TO ARCHITECTURAL, MECHANICAL AND STRUCTURAL DRAWINGS FOR MORE DETAILS.

DESIGN EVENT	CONTROLLED FLOW FROM STORAGE TANK	STORAGE TANK VOLUME	
		REQUIRED	PROVIDED
1:2 YR	79.1 L/s	163 m³	>385 m³
1:5 YR	107.0 L/s	224 m³	
1:100 YR	229.0 L/s	385 m³	

- NOTES:
- ALL DRAINAGE FROM AREA A-1 (PROPOSED COURTYARD AND ROOF) TO BE DIRECTED TO THE INTERNAL STORMWATER STORAGE TANK. REFER TO MECHANICAL PLANS FOR DETAILS.
 - REFER TO STRUCTURAL PLANS FOR EXACT SIZE AND DETAILS OF INTERNAL STORMWATER STORAGE TANK.
 - REFER TO ARCHITECTURAL AND MECHANICAL PLANS FOR LOCATION AND CONNECTIONS TO INTERNAL STORMWATER STORAGE TANK.

NOT FOR CONSTRUCTION

No.	REVISION	DATE	BY
1.1	RE-ISSUED FOR SITE PLAN	AUG 4/23	CJR
1.0	ISSUED FOR SITE PLAN	MAR 29/23	CJR

SCALE	DESIGN	CHECKED	DRAWN	CHECKED	APPROVED
AS NOTED	SM	CJR	SM	CJR	JLS

FOR REVIEW ONLY


PROFESSIONAL ENGINEER
 C.J. RIDDLE
 AUG 4/23
 PROVINCE OF ONTARIO

NOVATECH
 Engineers, Planners & Landscape Architects
 Suite 200, 240 Michael Cowpland Drive
 Ottawa, Ontario, Canada K2M 1P6
 Telephone (613) 254-9643
 Facsimile (613) 254-5867
 Website www.novatech-eng.com

LOCATION
 CITY OF OTTAWA
 910 MARCH ROAD


DRAWING NAME
NOTES AND DETAILS PLAN

PROJECT No. 121186
 REV # 1.1
 DRAWING No. 121186-ND

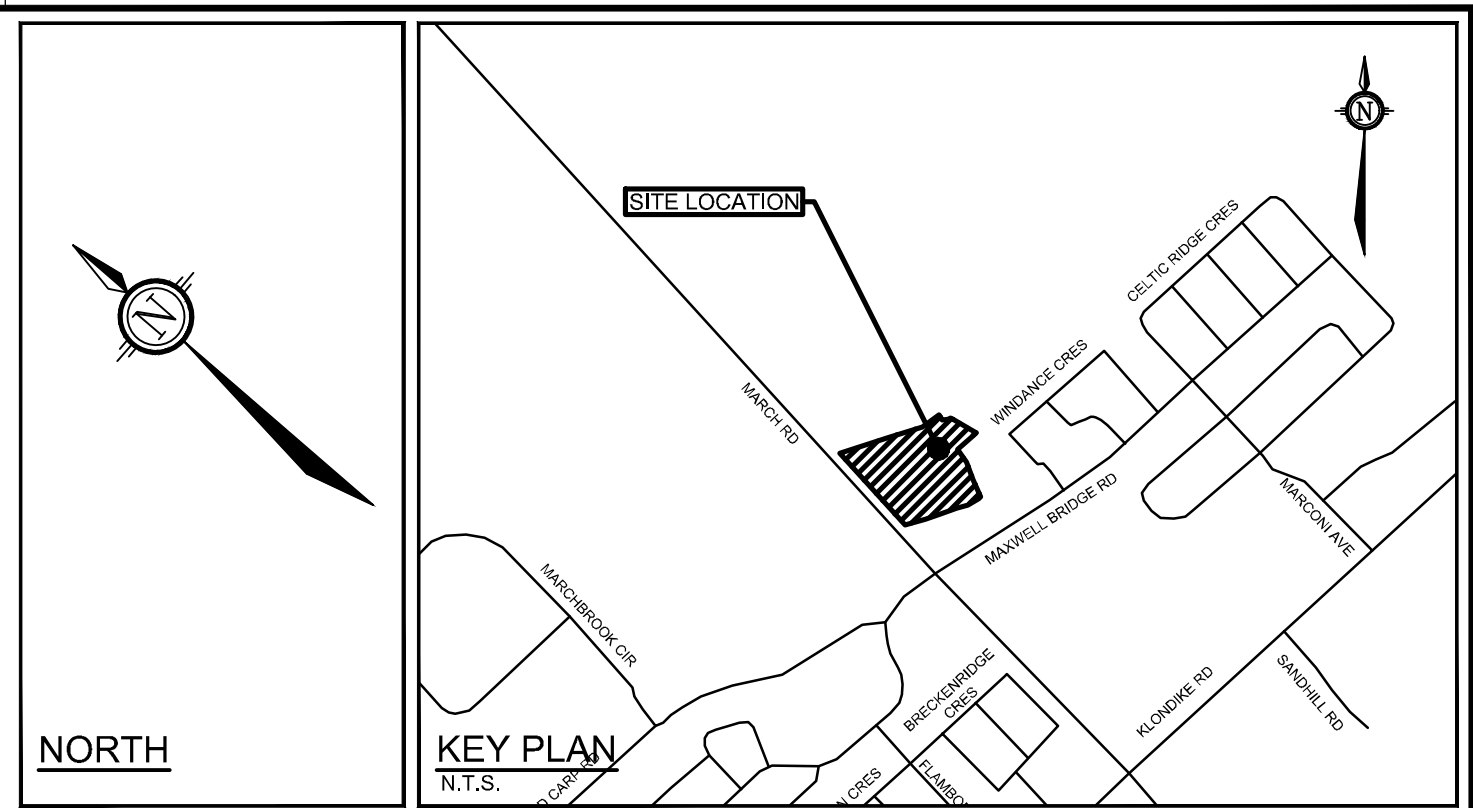

LEGEND

- PROPERTY LINE
- PROPOSED CURB
- PROPOSED DEPRESSED CURB
- PROPOSED STORM MANHOLE
- PROPOSED CATCHBASIN
- PROPOSED CATCHBASIN MANHOLE
- AD PROPOSED AREA DECK DRAIN BY OTHERS (REFER TO MECH DRAWINGS FOR MORE INFO)
- SANMH PROPOSED SANITARY SERVICE C/W MANHOLE
- PROPOSED WATER SERVICE
- PROPOSED STORM SEWER
- ▲ BUILDING ENTRANCE / EXIT
- UNDERGROUND PARKING P1 LIMIT
- V&VB PROPOSED VALVE AND VALVE BOX
- PROPOSED CAP
- M PROPOSED WATER METER
- ⋈ SIAMESE CONNECTION
- EXISTING DITCH CENTRELINE
- TOS EXISTING TOP OF SLOPE
- BOS EXISTING BOTTOM OF SLOPE
- V&VB EXISTING VALVE & VALVE BOX
- EXISTING SANITARY SEWER
- EXISTING WATERMAIN
- EXISTING STORM SEWER
- EX CB EXISTING CATCHBASIN
- EX STMMH EXISTING STORM MANHOLE
- IW EXISTING WATER VALVE
- FH EXISTING HYDRANT
- EX UP EXISTING UTILITY POLE
- EXISTING FENCE

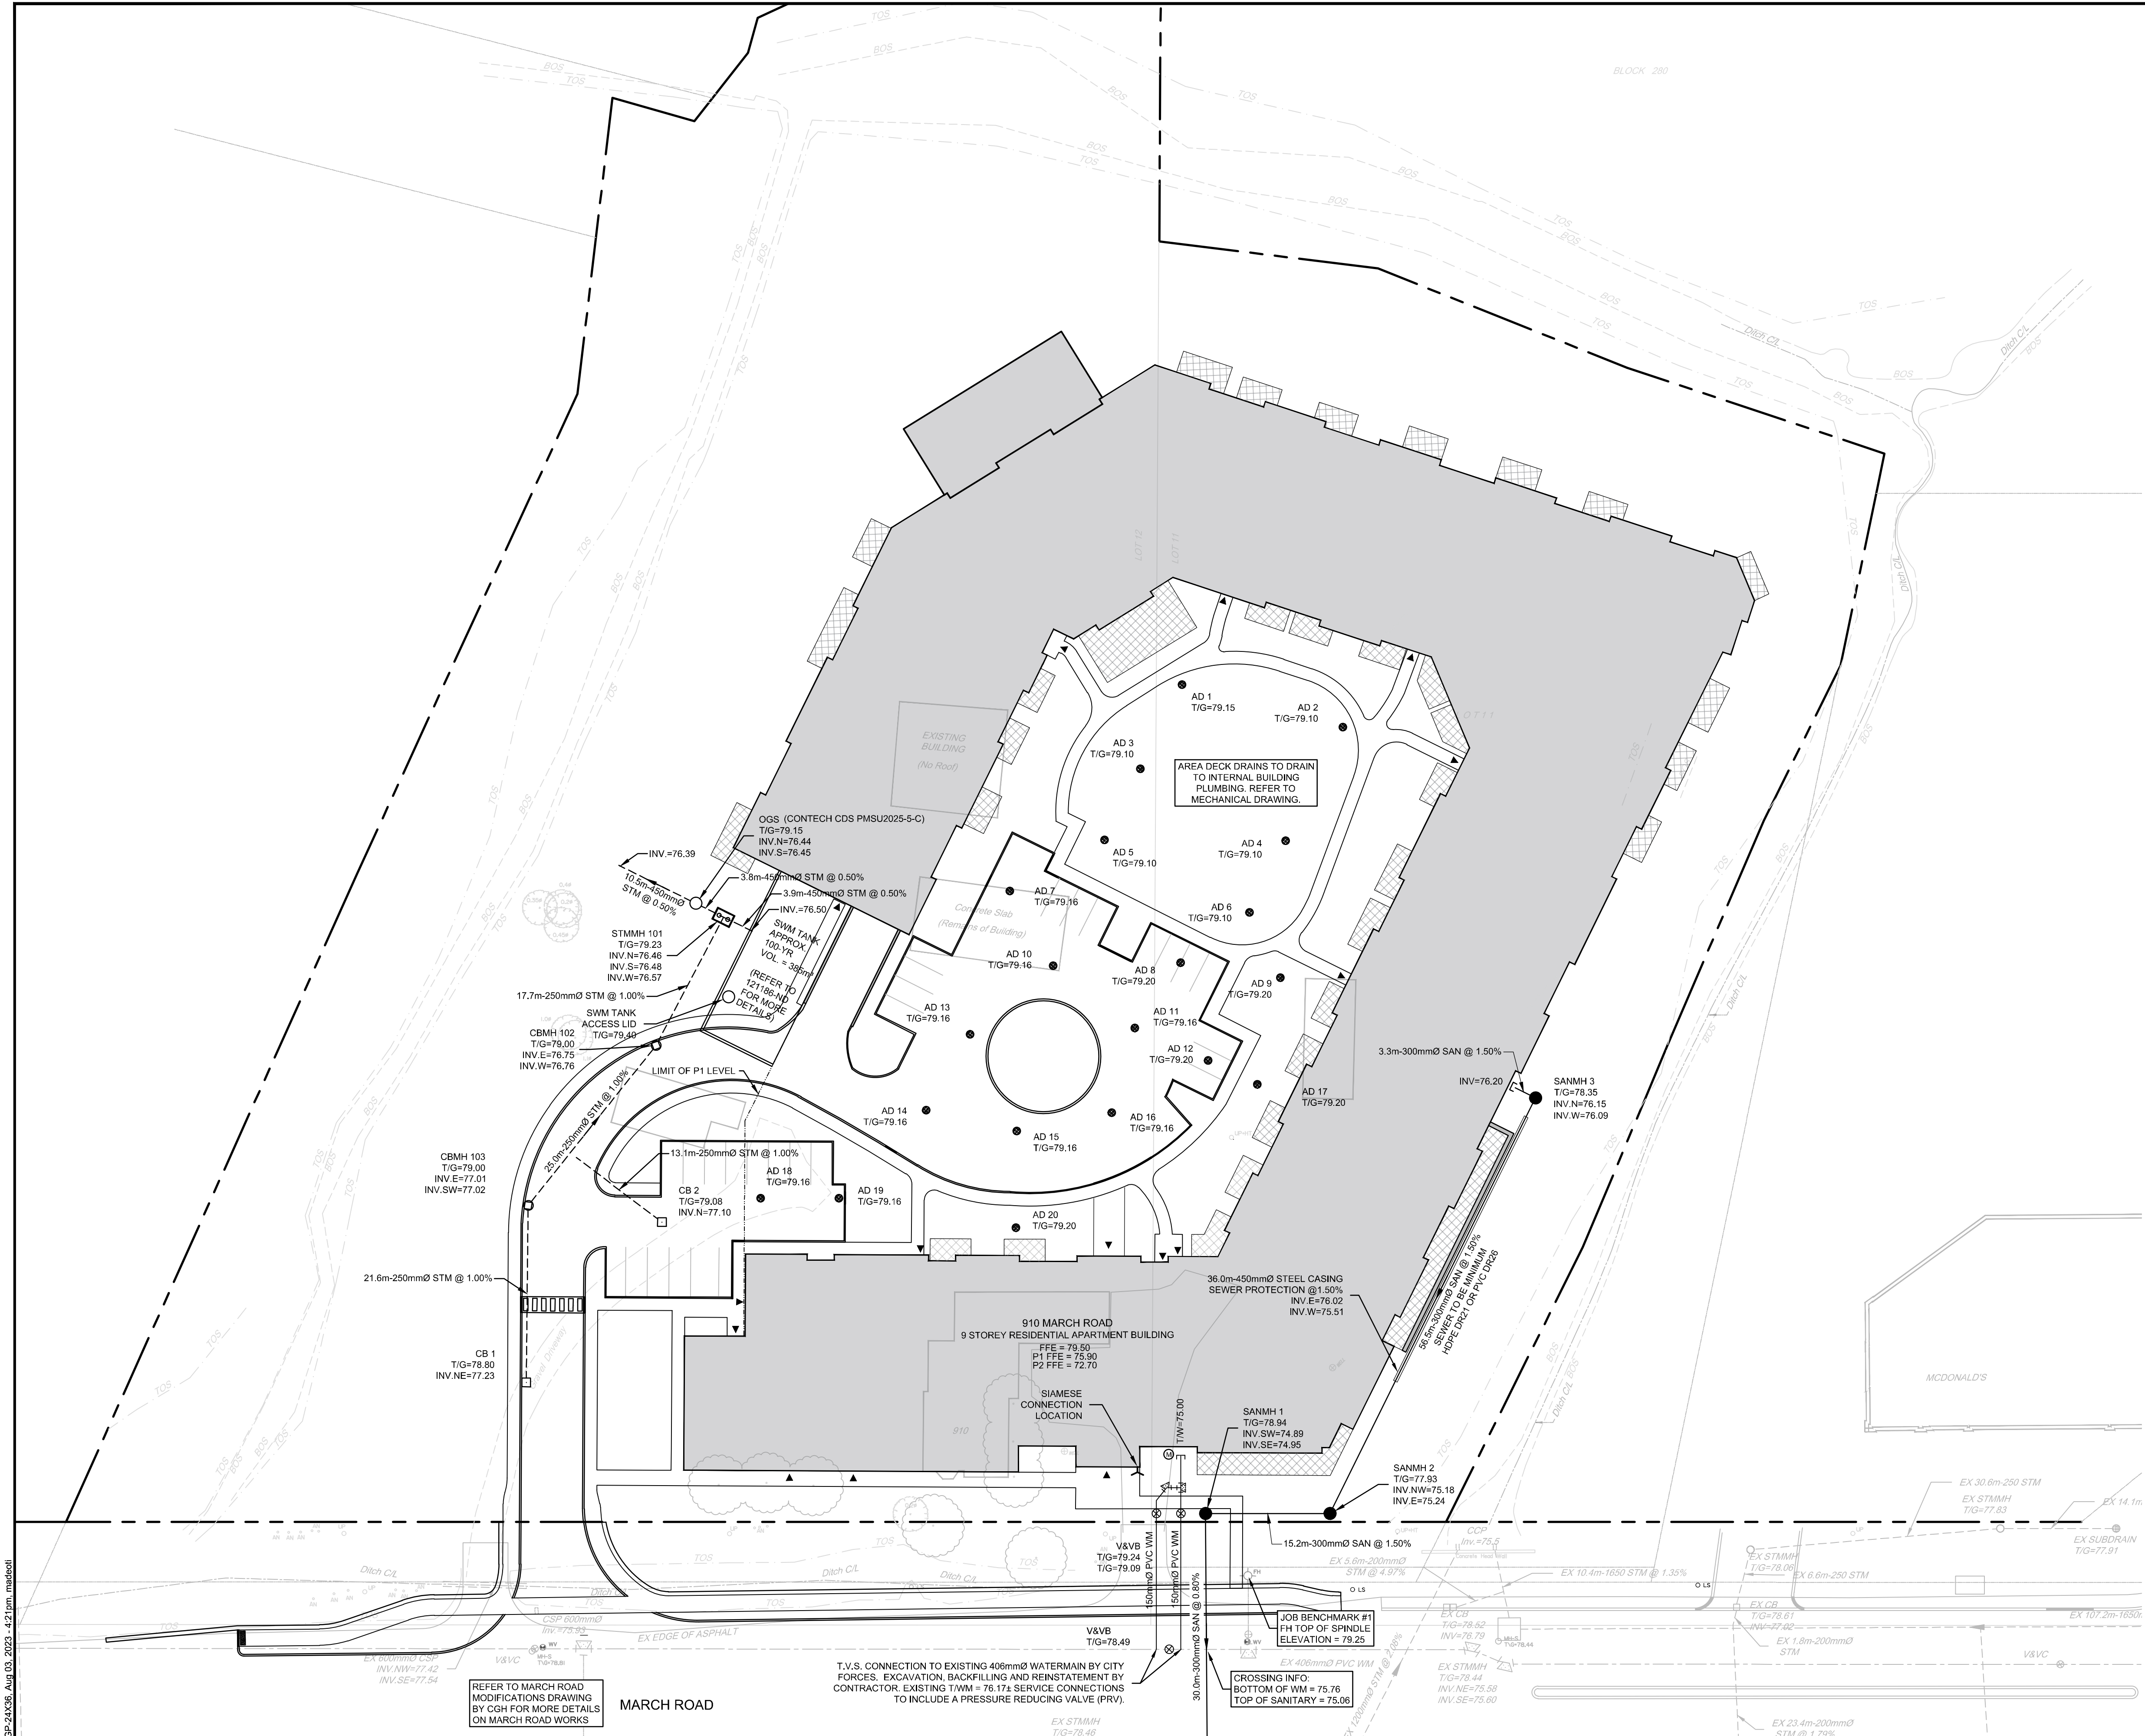

REFER TO MARCH ROAD MODIFICATIONS DRAWING BY CGH FOR MORE DETAILS ON MARCH ROAD WORKS

T.V.S. CONNECTION TO EXISTING 406mmØ WATERMAIN BY CITY FORCES. EXCAVATION, BACKFILLING AND REINSTATEMENT BY CONTRACTOR. EXISTING T/W = 78.17± SERVICE CONNECTIONS TO INCLUDE A PRESSURE REDUCING VALVE (PRV).


CROSSING INFO. BOTTOM OF WM = 75.76 TOP OF SANITARY = 75.06

REFER TO 121186-ND FOR ADDITIONAL NOTES AND DETAILS

NOTE: THE POSITION OF ALL POLE LINES, CONDUITS, WATERMANS, SEWERS AND OTHER UNDERGROUND AND OVERGROUND UTILITIES AND STRUCTURES IS NOT NECESSARILY SHOWN ON THE CONTRACT DRAWINGS, AND WHERE SHOWN, THE ACCURACY OF THE POSITION OF SUCH UTILITIES AND STRUCTURES IS NOT GUARANTEED. BEFORE STARTING WORK, DETERMINE THE EXACT LOCATION OF ALL SUCH UTILITIES AND STRUCTURES AND ASSUME ALL LIABILITY FOR DAMAGE TO THEM.

NOT FOR CONSTRUCTION

No.	REVISION	DATE	BY
1.1	RE-ISSUED FOR SITE PLAN	AUG 4/23	CJR
1.0	ISSUED FOR SITE PLAN	MAR 29/23	CJR

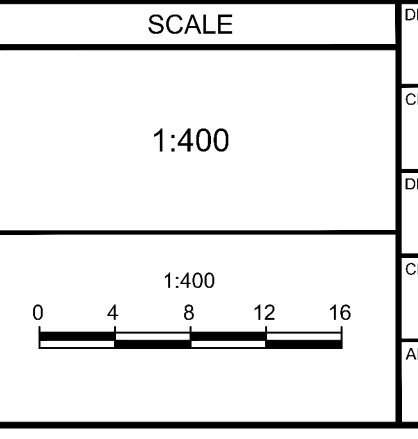

FOR REVIEW ONLY

DESIGN	SM
CHECKED	CJR
DRAWN	SM
CHECKED	CJR
APPROVED	JLS

PROFESSIONAL ENGINEER
C.J. RIDDLE
AUG 4/23
PROVINCE OF ONTARIO

NOVATECH
Engineers, Planners & Landscape Architects
Suite 200, 240 Michael Cowpland Drive
Ottawa, Ontario, Canada K2M 1P6



Telephone (613) 254-9643
Facsimile (613) 254-5867
Website www.novatech-eng.com

LOCATION
CITY OF OTTAWA
910 MARCH ROAD

DRAWING NAME
GENERAL SERVICING PLAN

PROJECT No. 121186
REV # 1.1
DRAWING No. 121186-GP

M:\2021\121186\CD\Drawings\121186-GP.dwg, GP-24X35, Aug 03, 2023, 4:21pm, minkob

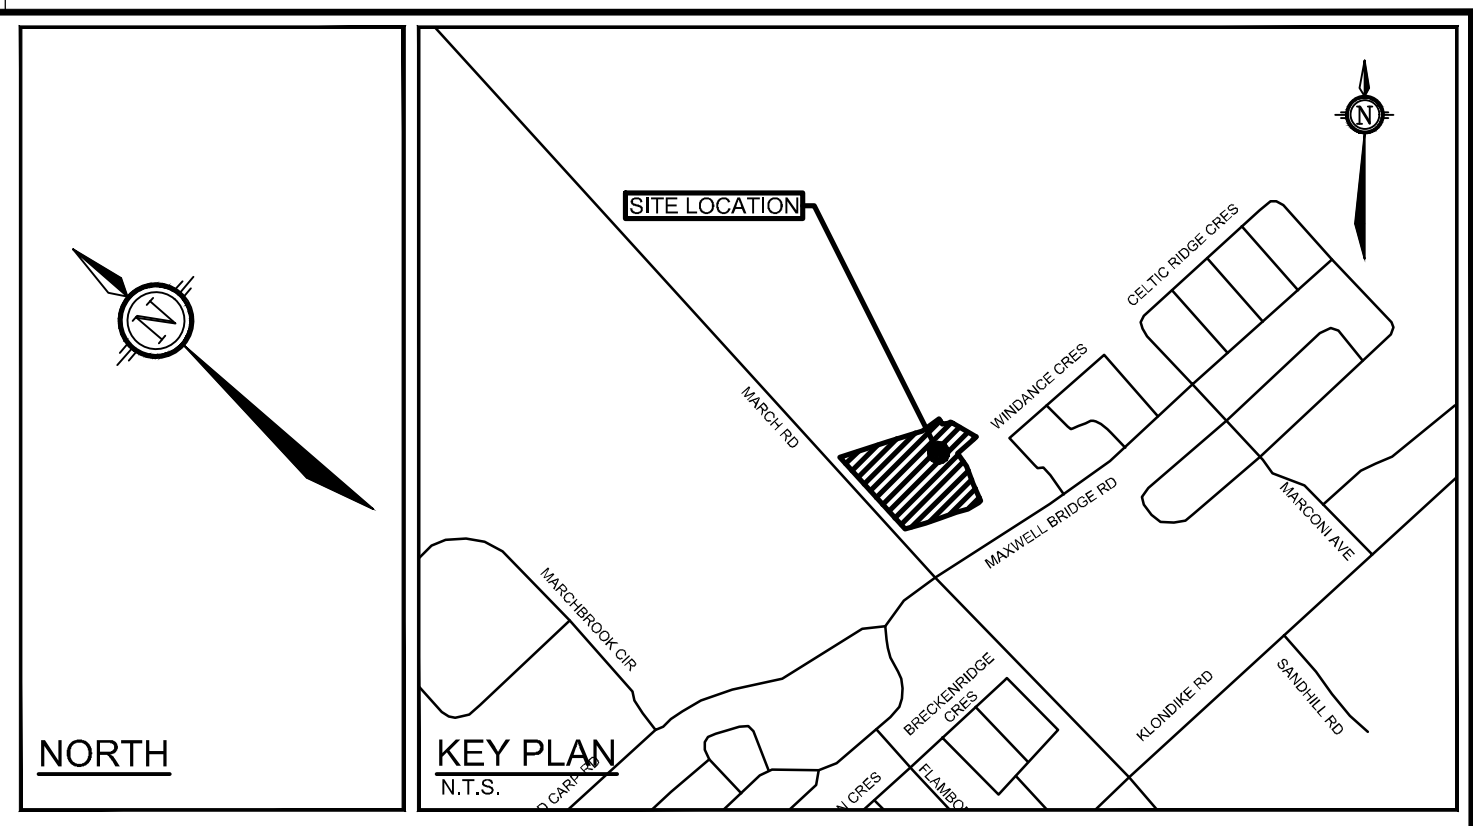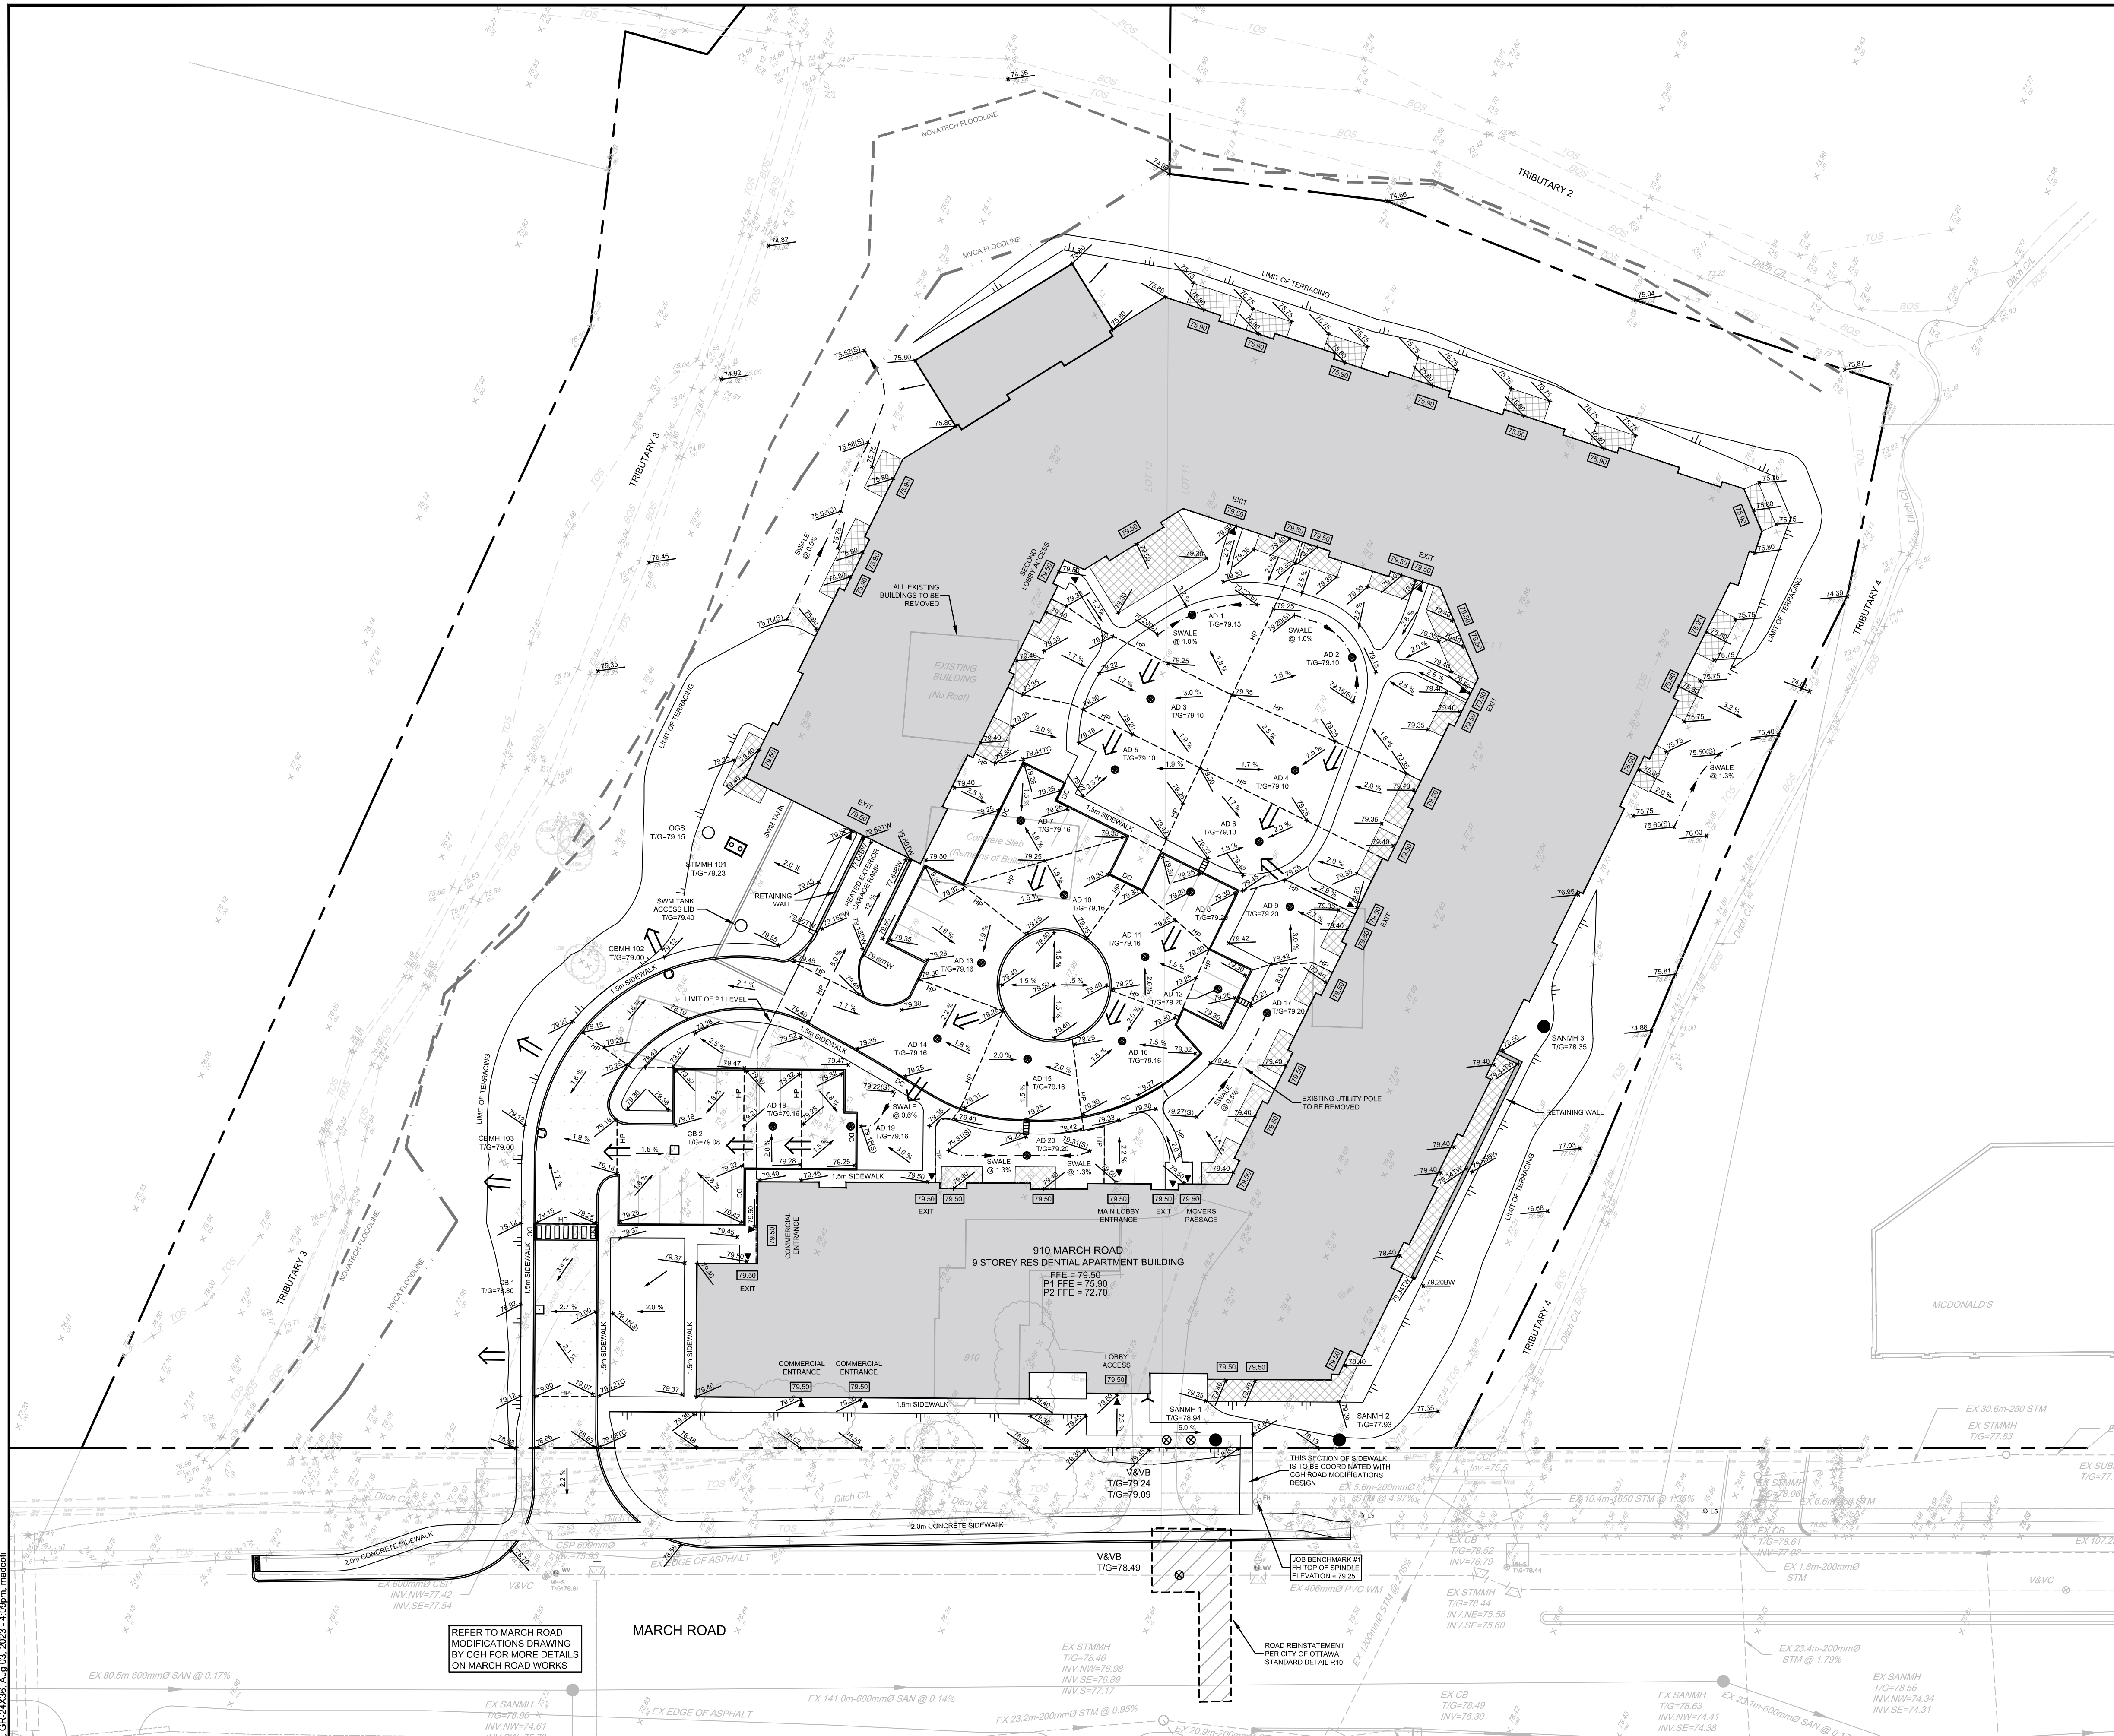

- LEGEND**
- PROPERTY LINE
 - 75.80 PROPOSED ELEVATION
 - 73.73 EXISTING ELEVATION
 - 79.50TW PROPOSED TOP OF WALL ELEVATION
 - 79.35TC PROPOSED TOP OF CURB ELEVATION
 - 79.50 PROPOSED DOOR SILL ELEVATION
 - 2.0% SLOPE AND DIRECTION
 - V&VB PROPOSED VALVE AND VALVE BOX
 - SIAMESE CONNECTION
 - PROPOSED STORM MANHOLE
 - PROPOSED CATCHBASIN
 - PROPOSED CATCHBASIN MANHOLE
 - PROPOSED AREA DECK DRAIN BY OTHERS (REFER TO MECH DRAWINGS FOR MORE INFO)
 - SANMH PROPOSED SANITARY MANHOLE
 - PROPOSED CAP
 - PROPOSED BUILDING ENTRANCE / EXIT
 - DIRECTION OF MAJOR OVERLAND FLOW
 - PROPOSED TRENCH DRAIN
 - HP PROPOSED HIGH POINT
 - PROPOSED CURB
 - DC PROPOSED DEPRESSED CURB
 - TERRACING 3:1 SLOPE MAX (UNLESS OTHERWISE INDICATED)
 - PROPOSED SWALE
 - PROPOSED RETAINING WALL
 - UNDERGROUND PARKING P1 LIMIT
 - SAWCUT
 - ROAD REINSTATEMENT
 - EXISTING DITCH CENTRELINE
 - TOS EXISTING TOP OF SLOPE
 - BOS EXISTING BOTTOM OF SLOPE
 - V&VB EXISTING VALVE & VALVE BOX
 - EXISTING SANITARY SEWER
 - EXISTING WATERMAIN
 - EXISTING STORM SEWER
 - EX CB EXISTING CATCHBASIN
 - EX STMMH EXISTING STORM MANHOLE
 - WV EXISTING WATER VALVE
 - FH EXISTING HYDRANT
 - UP EXISTING UTILITY POLE
 - AN EXISTING ANCHOR

- PAVEMENT STRUCTURE:**
- HEAVY DUTY PAVEMENT ABOVE PODIUM DECK ROOF
 - 40mm HL3 OR SP 12.5
 - 50mm HL8 PR SP 19.0
 - 150mm OPSS GRANULAR "A"
 - HEAVY DUTY PAVEMENT
 - 40mm HL3 OR SP 12.5
 - 50mm HL8 PR SP 19.0
 - 150mm OPSS GRANULAR "A"
 - 450mm OPSS GRANULAR "B" TYPE II

NOTE:
THE POSITION OF ALL POLE LINES, CONDUITS, WATERMANS, SEWERS AND OTHER UNDERGROUND AND OVERGROUND UTILITIES AND STRUCTURES IS NOT NECESSARILY SHOWN ON THE CONTRACT DRAWINGS, AND WHERE SHOWN, THE ACCURACY OF THE POSITION OF SUCH UTILITIES AND STRUCTURES IS NOT GUARANTEED. BEFORE STARTING WORK, DETERMINE THE EXACT LOCATION OF ALL SUCH UTILITIES AND STRUCTURES AND ASSUME ALL LIABILITY FOR DAMAGE TO THEM.

REFER TO MARCH ROAD MODIFICATIONS DRAWING BY CGH FOR MORE DETAILS ON MARCH ROAD WORKS

REFER TO 121186-ND FOR ADDITIONAL NOTES AND DETAILS

NOT FOR CONSTRUCTION

No.	REVISION	DATE	BY
1.1	RE-ISSUED FOR SITE PLAN	AUG 4/23	CJR
1.0	ISSUED FOR SITE PLAN	MAR 29/23	CJR

SCALE	DESIGN	CHECKED	DRAWN	CHECKED	APPROVED
1:400	SM	CJR	SM	CJR	JLS


FOR REVIEW ONLY

LICENCED PROFESSIONAL ENGINEER
C. J. RIDDLE
AUG 4/23
PROVINCE OF ONTARIO

NOVATECH
Engineers, Planners & Landscape Architects
Suite 200, 240 Michael Cowland Drive
Ottawa, Ontario, Canada K2M 1P6
Telephone: (613) 254-9643
Facsimile: (613) 254-5867
Website: www.novatech-eng.com


LOCATION CITY OF OTTAWA 910 MARCH ROAD	PROJECT No. 121186
DRAWING NAME GRADING PLAN	REV # 1.1
	DRAWING No. 121186-GR

M:\2023\121186\CD\Drawings\121186-GR.dwg, GR-24236, Aug 03, 2023, 4:09pm, mjboc

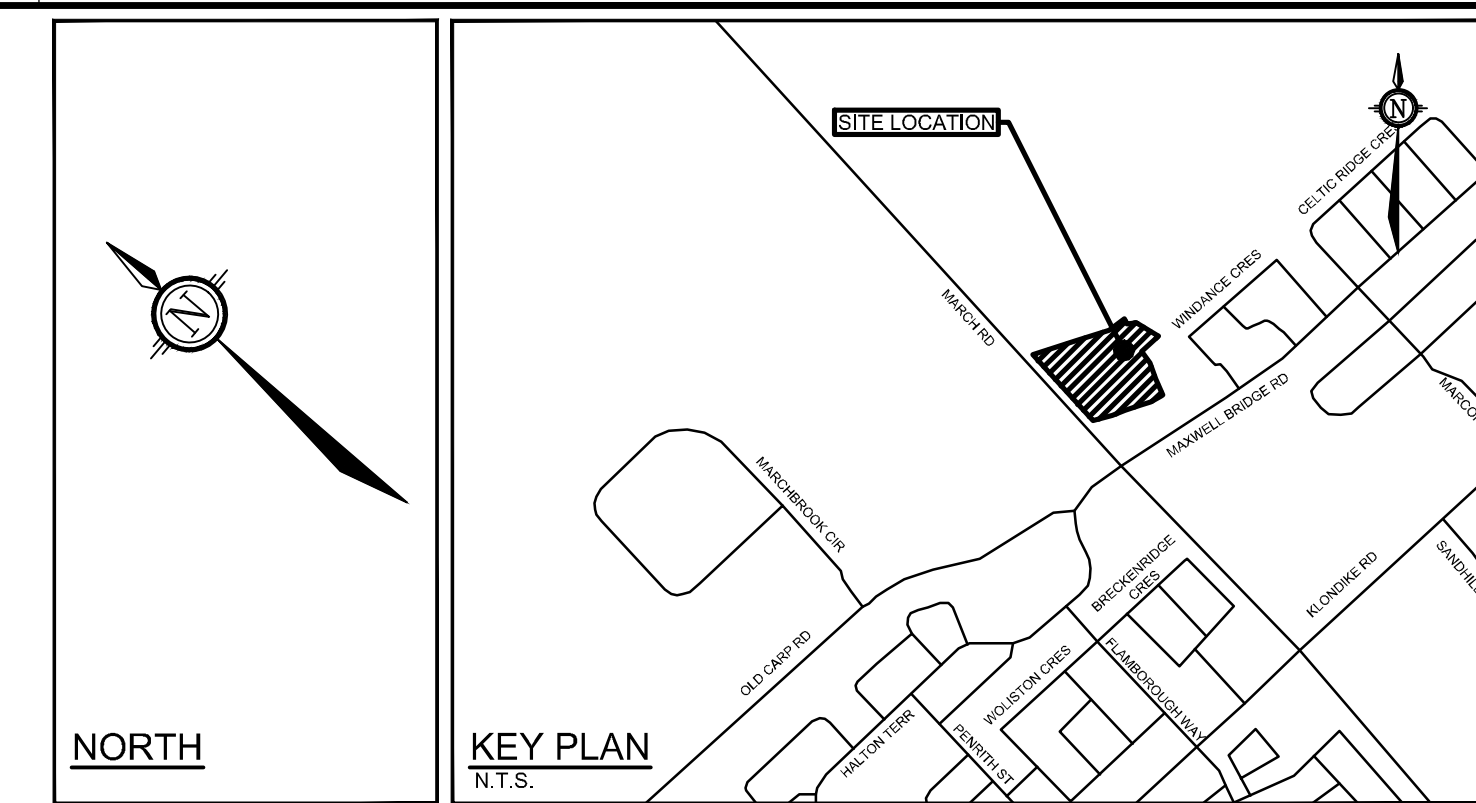


- LEGEND**
- PROPERTY LINE
 - PROPOSED CURB
 - PROPOSED DEPRESSED CURB
 - TERRACING 3:1 SLOPE MAX (UNLESS OTHERWISE INDICATED)
 - PROPOSED RETAINING WALL
 - UNDERGROUND PARKING P1 LIMIT
 - V&VB ⊗ PROPOSED VALVE AND VALVE BOX
 - ⊗ PROPOSED AREA DECK DRAIN BY OTHERS (REFER TO MECH DRAWINGS FOR MORE INFO)
 - ⊗ PROPOSED FILTER BAGS AT CATCHBASINS, CATCHBASIN MANHOLES AND AREA DRAINS
 - LIGHT DUTY SILT FENCE (OPSD 219.110)
 - MM PROPOSED MUD MAT
 - ▨ PROPOSED STRAW BALE BARRIER
 - PROPOSED SWALE
 - ▲ DRAINAGE DIRECTION
 - EXISTING DITCH CENTRELINE
 - EXISTING TOP OF SLOPE
 - EXISTING BOTTOM OF SLOPE
 - ⊗ EXISTING VALVE & VALVE BOX
 - EXISTING SANITARY SEWER
 - EXISTING WATERMAIN
 - EXISTING STORM SEWER
 - EX CB □ EXISTING CATCHBASIN
 - EX STMH ○ EXISTING STORM MANHOLE
 - WV ○ EXISTING WATER VALVE
 - PH ○ EXISTING HYDRANT
 - UP ○ EXISTING UTILITY POLE
 - AN × EXISTING ANCHOR

- EROSION AND SEDIMENT CONTROL NOTES:**
- THE OWNER AGREES TO PREPARE AND IMPLEMENT AN EROSION AND SEDIMENT CONTROL PLAN TO THE SATISFACTION OF THE CITY OF OTTAWA, APPROPRIATE TO THE SITE CONDITIONS, PRIOR TO UNDERTAKING ANY SITE ALTERATIONS (FILLING, GRADING, REMOVAL OF VEGETATION, ETC.) AND DURING ALL PHASES OF SITE PREPARATION AND CONSTRUCTION IN ACCORDANCE WITH THE CURRENT BEST MANAGEMENT PRACTICES FOR EROSION AND SEDIMENT CONTROL, SUCH AS BUT NOT LIMITED TO INSTALLING FILTER CLOTHS ACROSS MANHOLE/CATCHBASIN LIDS TO PREVENT SEDIMENTS FROM ENTERING STRUCTURES AND INSTALL AND MAINTAIN A LIGHT DUTY SILT FENCE BARRIER AS REQUIRED.
 - THE CONTRACTOR SHALL PLACE FILTER CLOTH UNDER THE CATCHBASIN AND MANHOLE GRATES FOR THE DURATION OF CONSTRUCTION AND WILL REMAIN IN PLACE DURING ALL PHASES OF CONSTRUCTION.
 - SILT FENCING FOR ENTIRE PERIMETER OF SITE, SHALL BE UTILIZED TO CONTROL EROSION FROM THE SITE DURING CONSTRUCTION.
 - THE CONTRACTOR ACKNOWLEDGES THAT FAILURE TO IMPLEMENT EROSION AND SEDIMENT CONTROL MEASURES MAY BE SUBJECT TO PENALTIES IMPOSED BY ANY APPLICABLE REGULATORY AGENCY.
 - EROSION AND SEDIMENT CONTROL MEASURES MAY BE MODIFIED IN THE FIELD AT THE DISCRETION OF THE CITY OF OTTAWA SITE INSPECTOR OR CONSERVATION AUTHORITY.

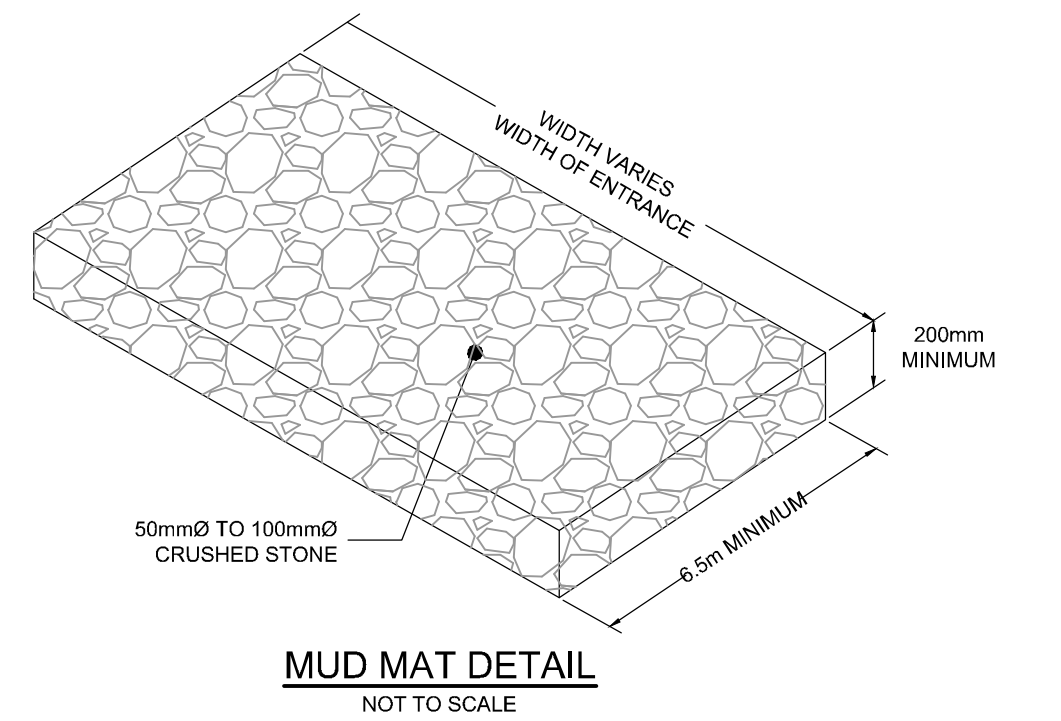


REFER TO 121186-ND FOR ADDITIONAL NOTES AND DETAILS

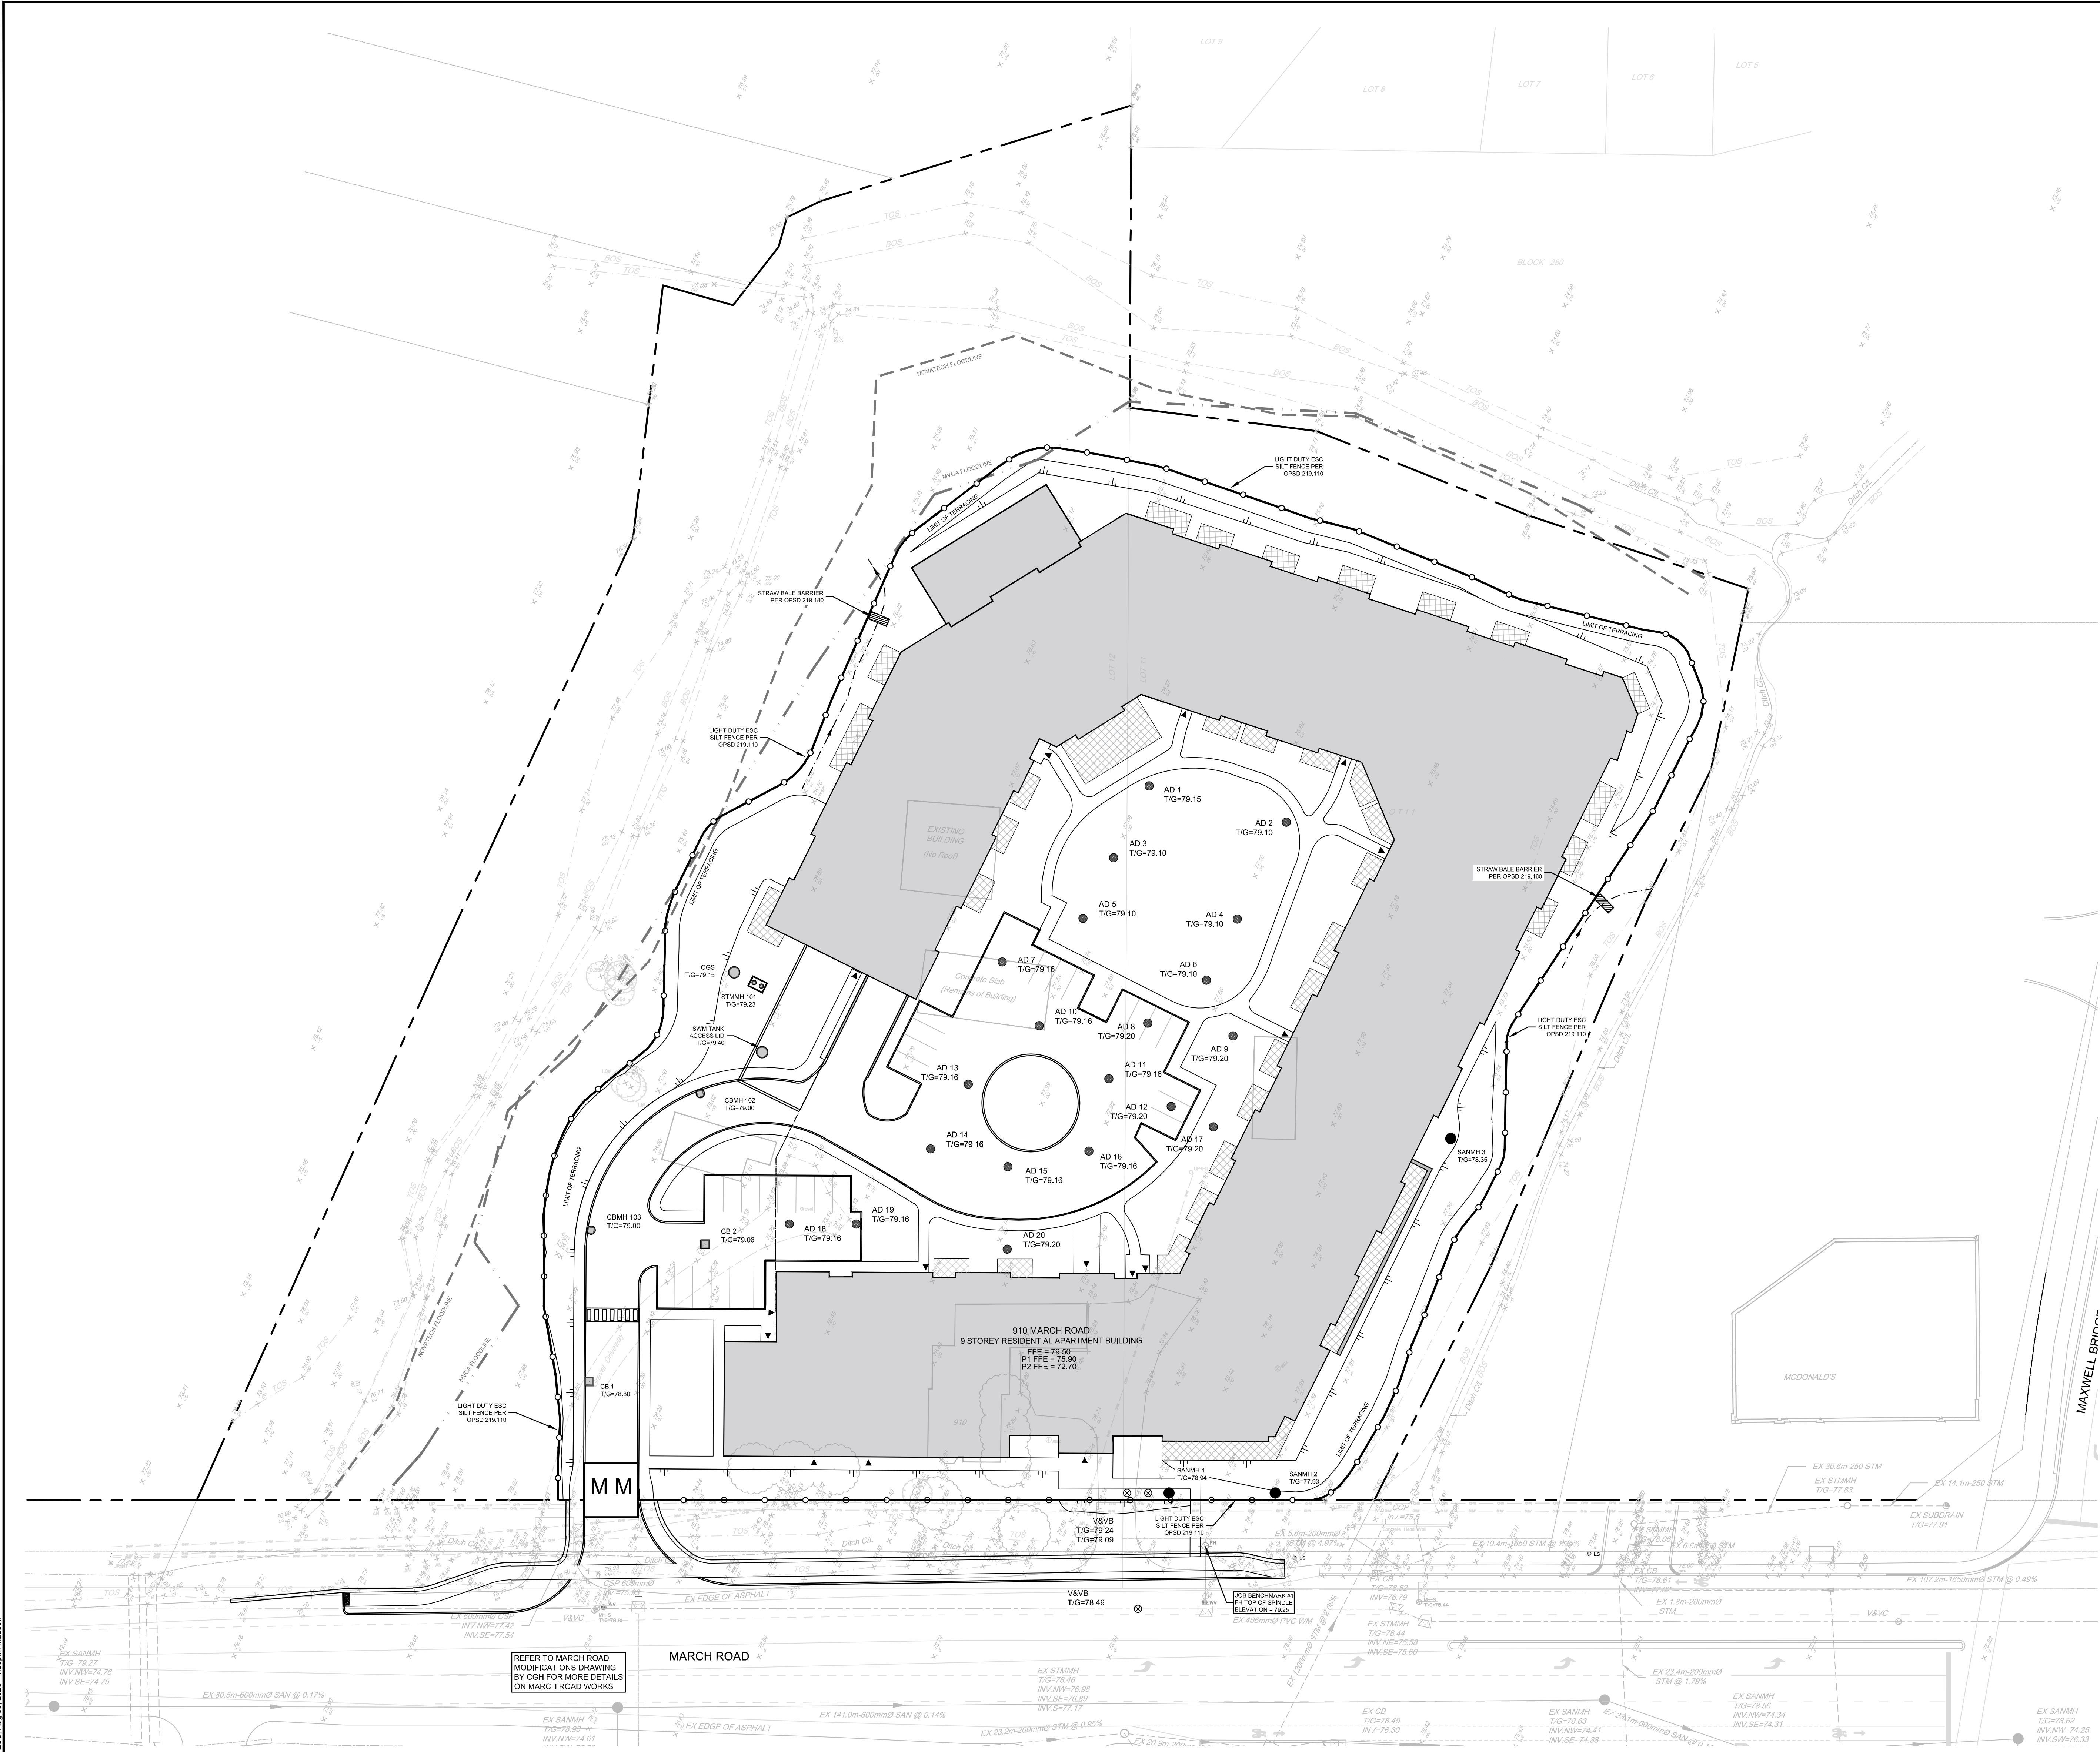

REFER TO MARCH ROAD MODIFICATIONS DRAWINGS BY COH FOR MORE DETAILS ON MARCH ROAD WORKS

NOT FOR CONSTRUCTION

No.	REVISION	DATE	BY
1.1	RE-ISSUED FOR SITE PLAN	AUG 4/23	CJR
1.0	ISSUED FOR SITE PLAN	MAR 29/23	CJR

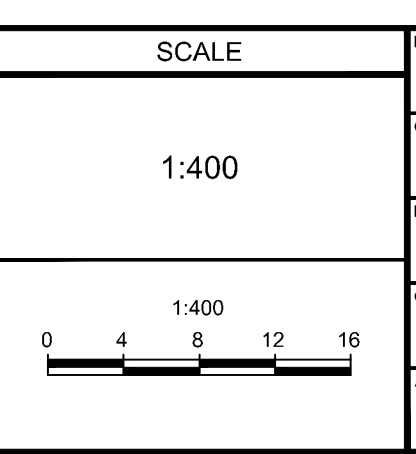

DESIGN	SM
CHECKED	CJR
DRAWN	SM
CHECKED	CJR
APPROVED	JLS

FOR REVIEW ONLY

NOVATECH
Engineers, Planners & Landscape Architects
Suite 200, 240 Michael Cowpland Drive
Ottawa, Ontario, Canada K2M 1P6
Telephone: (613) 254-9643
Facsimile: (613) 254-5867
Website: www.novatech-eng.com

LOCATION
CITY OF OTTAWA
910 MARCH ROAD

DRAWING NAME
EROSION AND SEDIMENT CONTROL PLAN

PROJECT No. 121186
REV # 1.1
DRAWING No. 121186-ESC

NOVATECH 121186-ESC.dwg, 121186-ESC.dwg, ESC, Aug 03, 2023, 4:29pm, mabed