

SITE PLAN

ÉCHELLE: 1 : 400


PLAN

GENERAL SYMBOLS LEGEND

- LOT LINES
- SETBACK LINES
- EG. DIMENSIONS
- SYMBOLS:
 - ▶ MAIN ENTRANCE TO THE BUILDING
 - BOLLARD
- TEXTURES:
 - ▭ PRECAST PAVER
 - PROPOSED NEW LAWN
 - ▨ SIDE WALK

GENERAL NOTE

THE PROPERTY BOUNDARIES INDICATED ON THE SITE PLAN ARE DERIVED FROM TOPOGRAPHICAL PLAN OF SURVEY OF LOT 41, PART OF LOT 42, 56 AND 57 REGISTERED PLAN 311 CITY OF OTTAWA, SURVEYED BY ANNIS, O'SULLIVAN, VOLLEBEKK TLD AND DATED 2019-04-30.

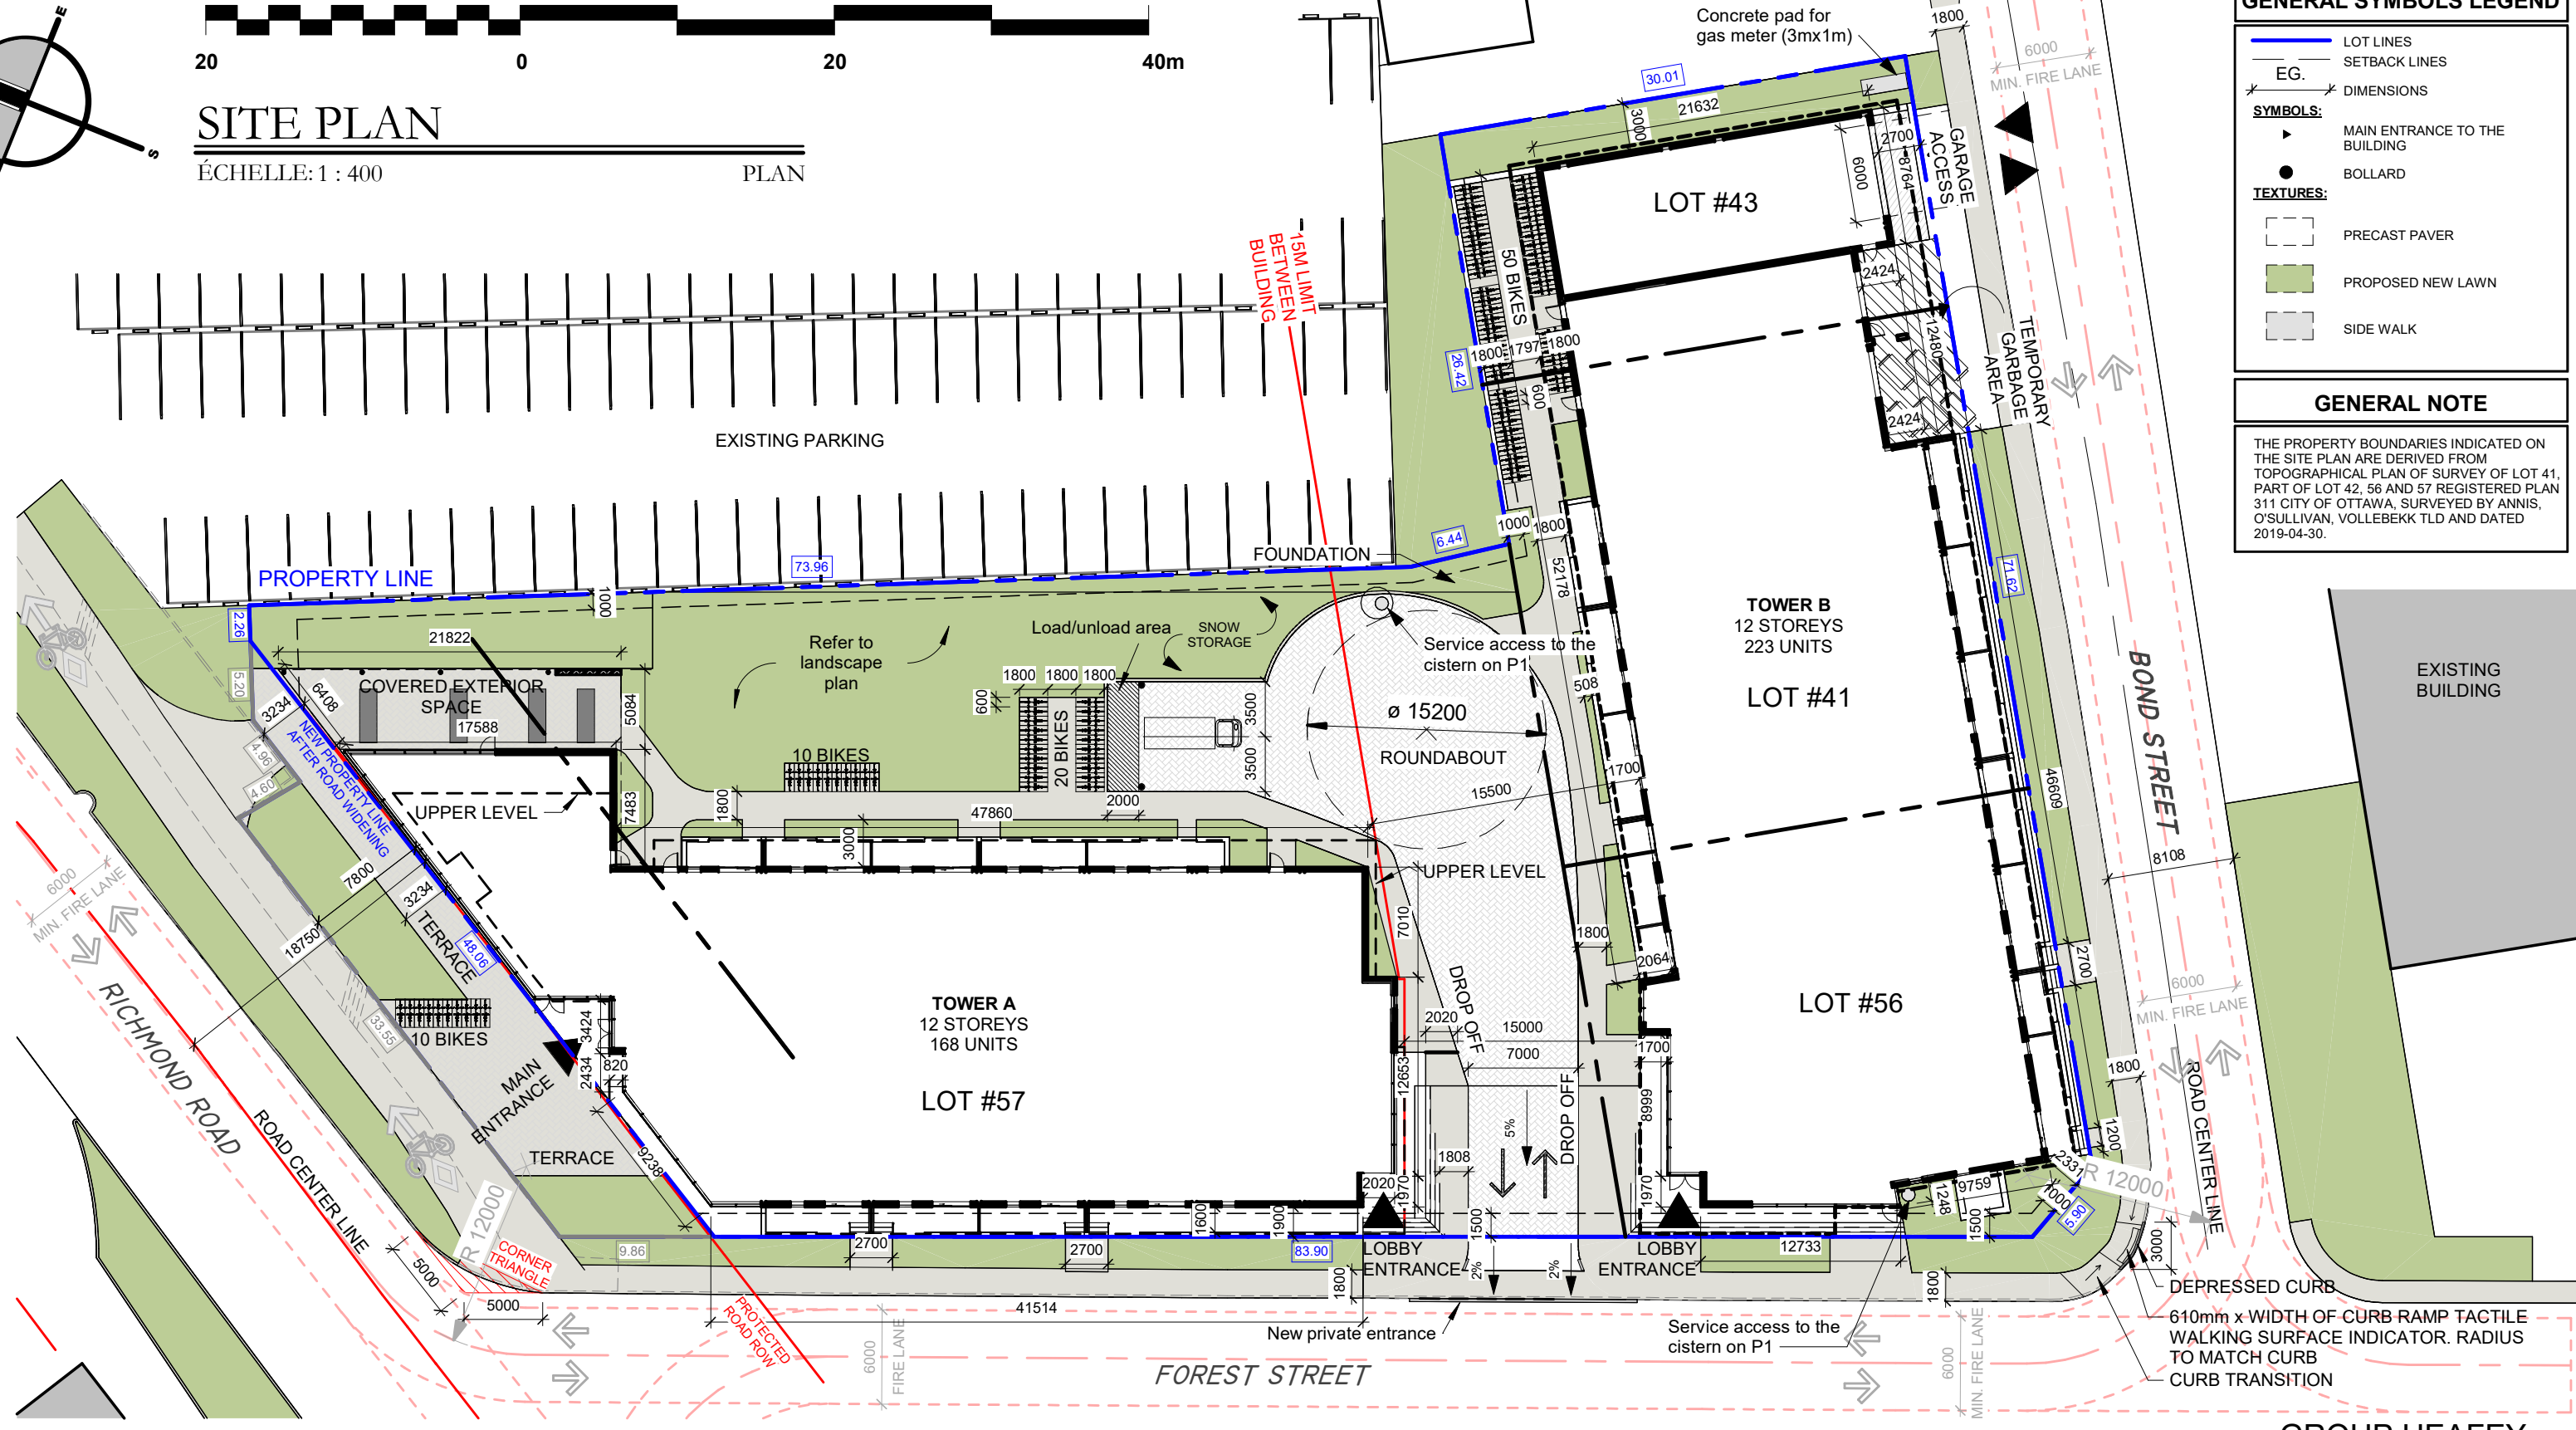

GROUP HEAFEY

365 Forest Street, 1420 Richmon Road and 2583-2589 Bond Street, Ottawa
As indicated

LAPALME RHEAULT
ARCHITECTES | ASSOCIÉS

Dessiné par : Tanya Nadeau
Conçu par : Christian Rheault

53 blvd Saint-Raymond, Suite 200-A
Gatineau, QC J8Y 1R8
www.lrarch.ca

PMA
ARCHITECTES

GROUPE Heafey
GROUP

REVISION	DATE
D07-12-20-0041	1887-2303-19
REVISION 01	2020-12-18
REVISION 02	2022-08-29
REVISION 03	2022-12-09
REVISION 04	2023-08-03
REVISION 05	2023-10-18
REVISION 06	2023-12-06