


**26" X 60" Urban Aluminum Planter**  
 PS-210-AL-PO-26x60x26 - Urban Aluminum Planter







The Urban Aluminum Planter features an aluminum powdercoated body with a flush mount base, 200 mesh and weeping drain. It is available in any HauserSite powdercoat finish, and in a variety of colors.

Width: 60" (1524 cm)  
 Depth: 26" (660 mm)  
 Height: 26" (660 mm)

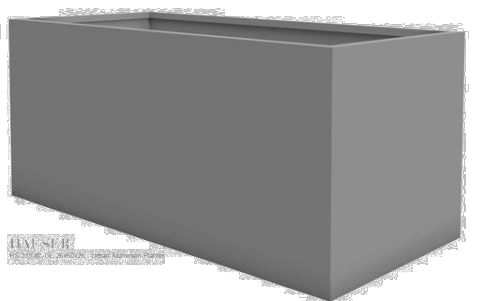




**HAUSER SITE FURNITURE**

sales@hausersite.com  
 800-268-7328  
 hausersite.com

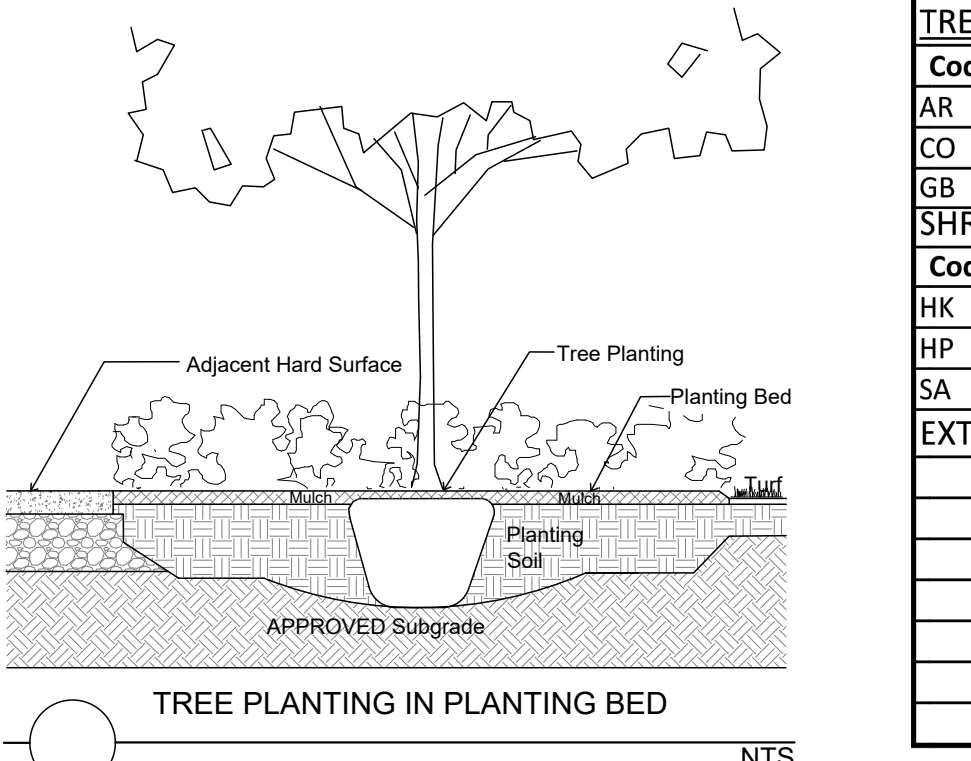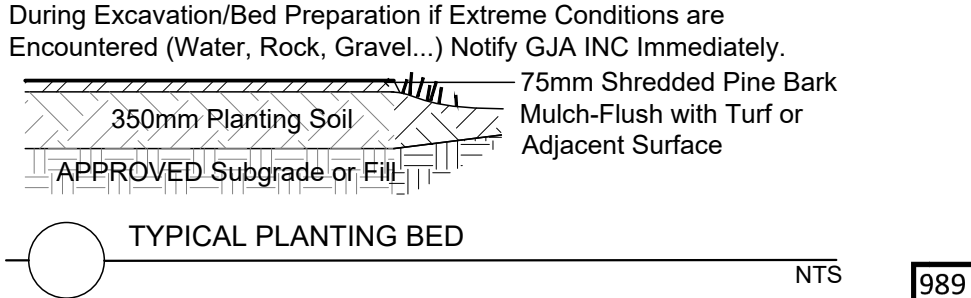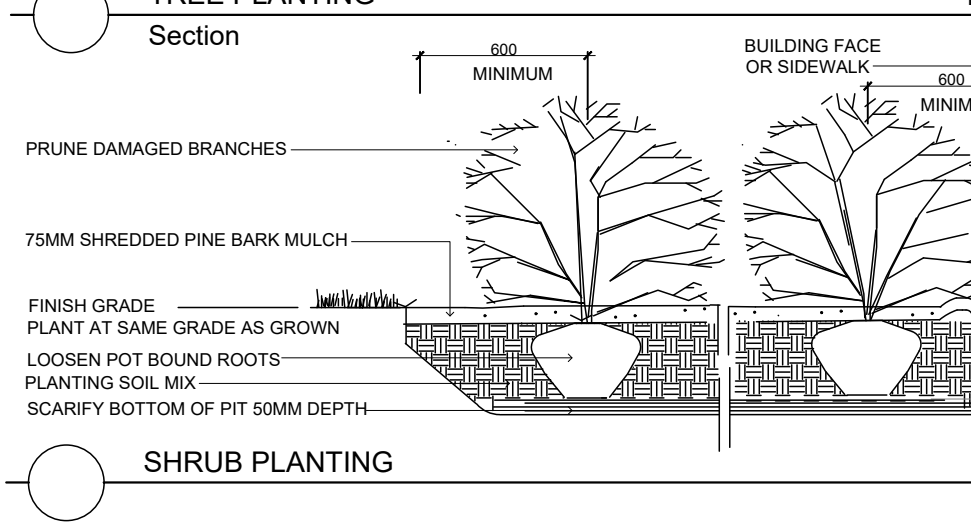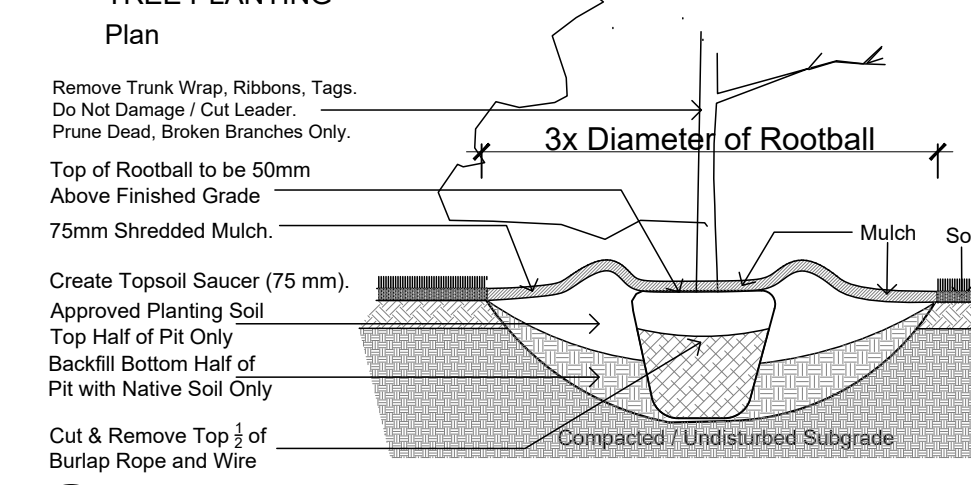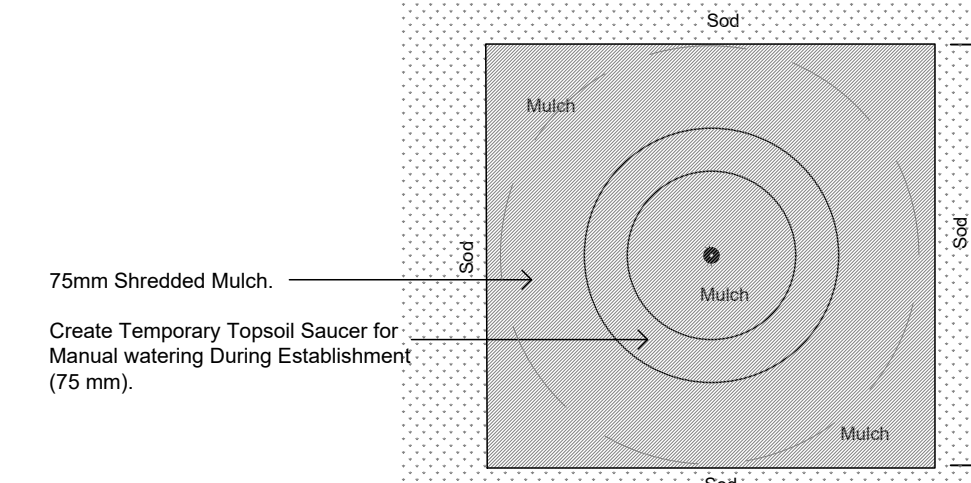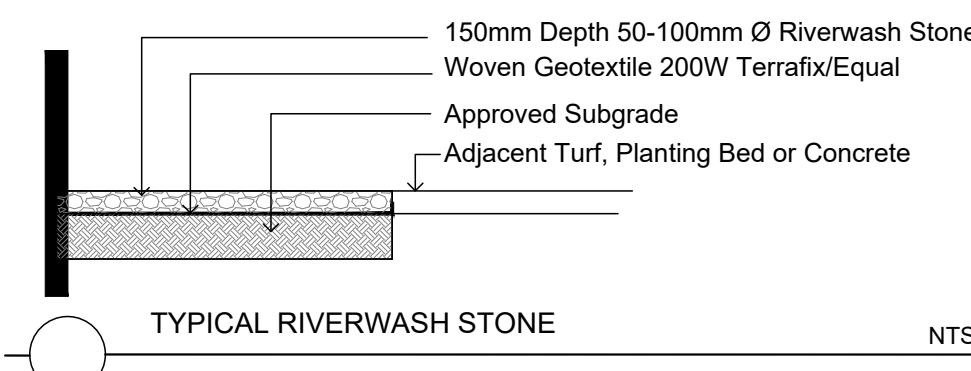

989 SOMERSET TAGGART (CITY CENTRE) LTD

TREES					
Code	Qty.	Botanical Name	Common Name	Size	Condition
AR	5	Acer rubrum	Red Maple	70mm cal	B + B specimen
CO	1	Celtis occidentalis	Common Hackberry	60mm cal	B + B specimen
GB	6	Ginkgo biloba	Maidenhair Tree	60mm cal	B + B specimen
SHRUBS					
Code	Qty.	Botanical Name	Common Name	Size	Condition
HK	250	Hypericum kalmianum	St. John's Wort	40cm Ht.	Pot
HP	50	Hypericum prolificum	Shrubby St. John's Wort	50cm Ht.	Pot
SA	50	Spiraea alba	Meadowsweet	60cm Ht.	Pot
EXTRA MATERIAL NOT SOWN ON PLAN TO BE DISTRIBUTED AT DISCRETION OF GJA INC					
Qty.	Botanical Name	Common Name	Condition		
25	Arctostaphylos uva ursi	Bearberry	9cm Pot		
125	Geranium macrorrhizum	Bigroot Geranium	9cm Pot		
125	Geranium psilostemon 'Gerv'	Rozanne Geranium	9cm Pot		
15	Parthenocissus quinquefolia	Virginia Creeper	9cm Pot		
75	Panicum virgatum	Switch Grass	9cm Pot		
15	Taxus cuspidata 'Monloo'	Emerald Spreader Yew	30cm spr		

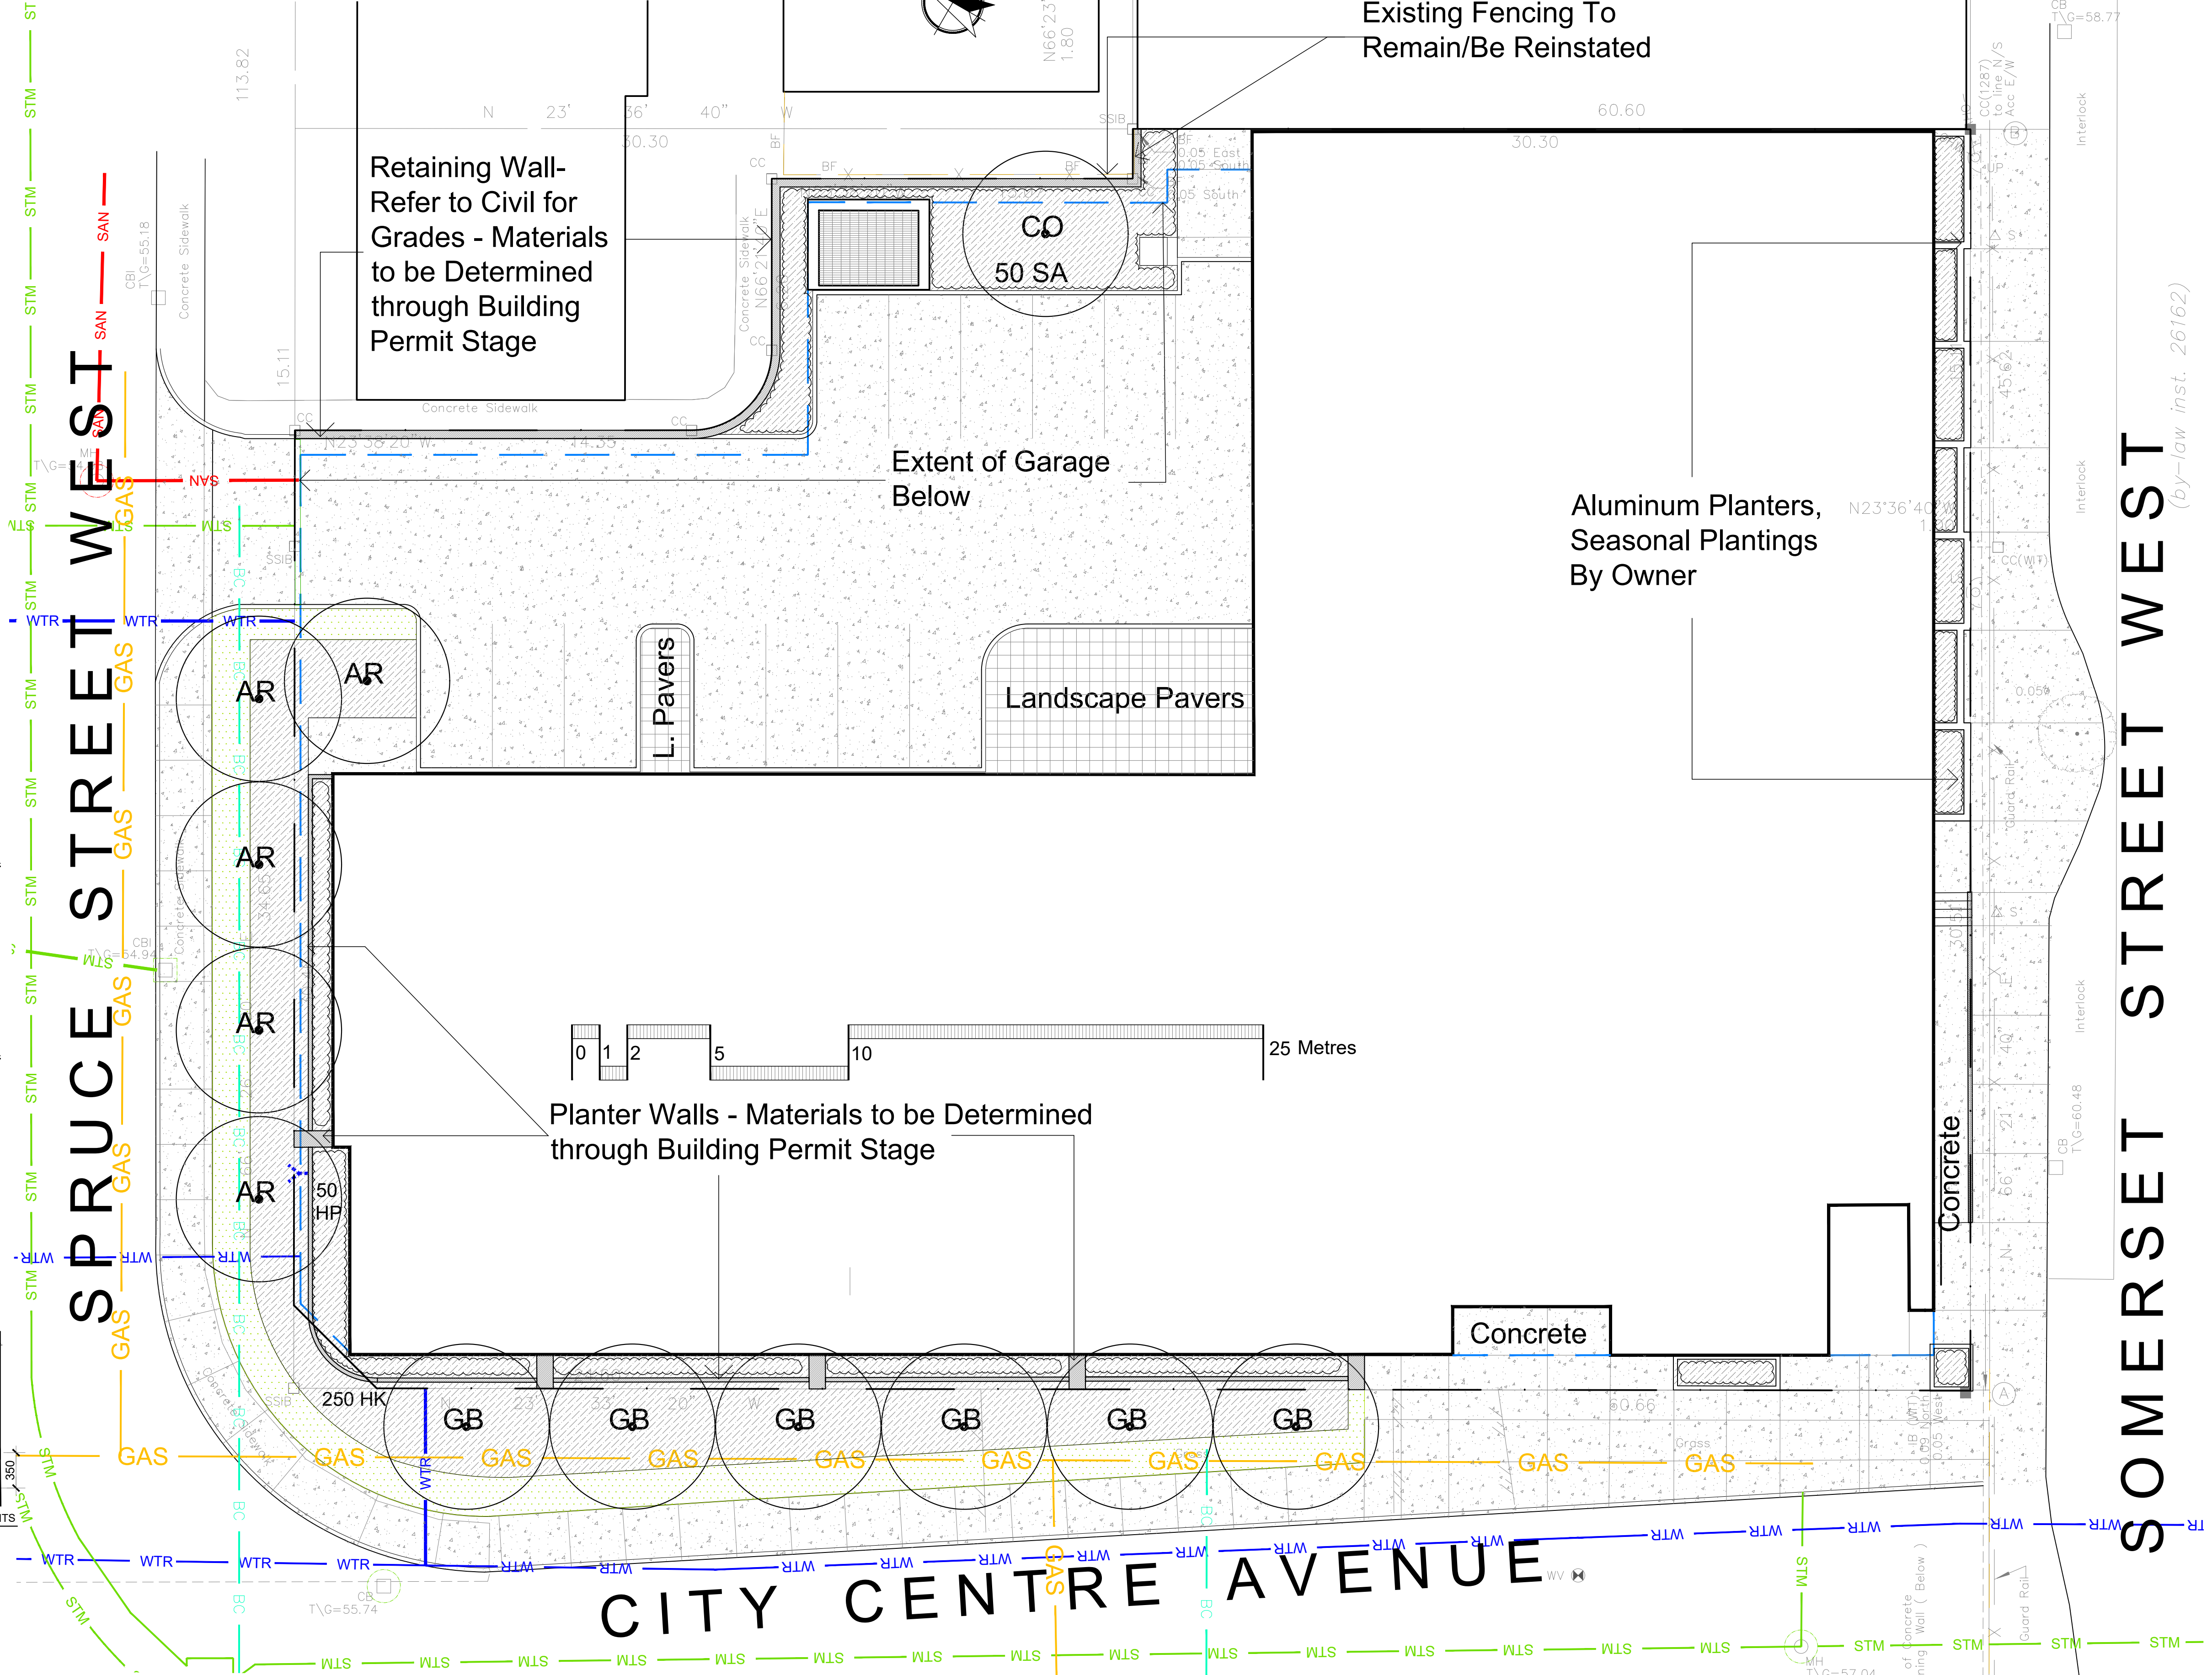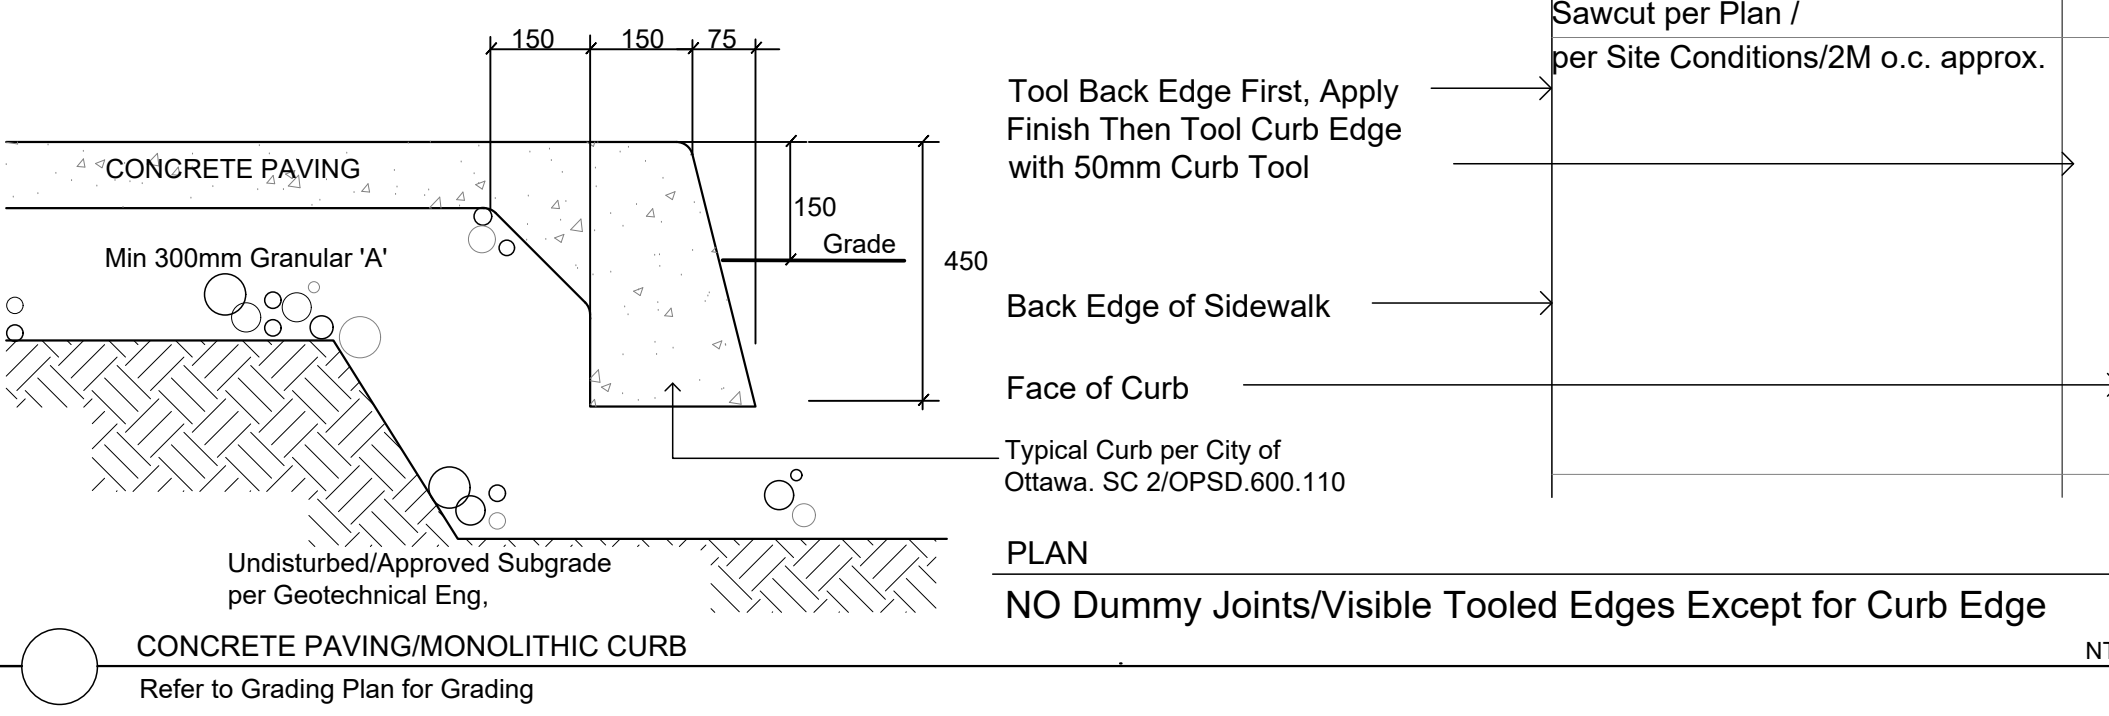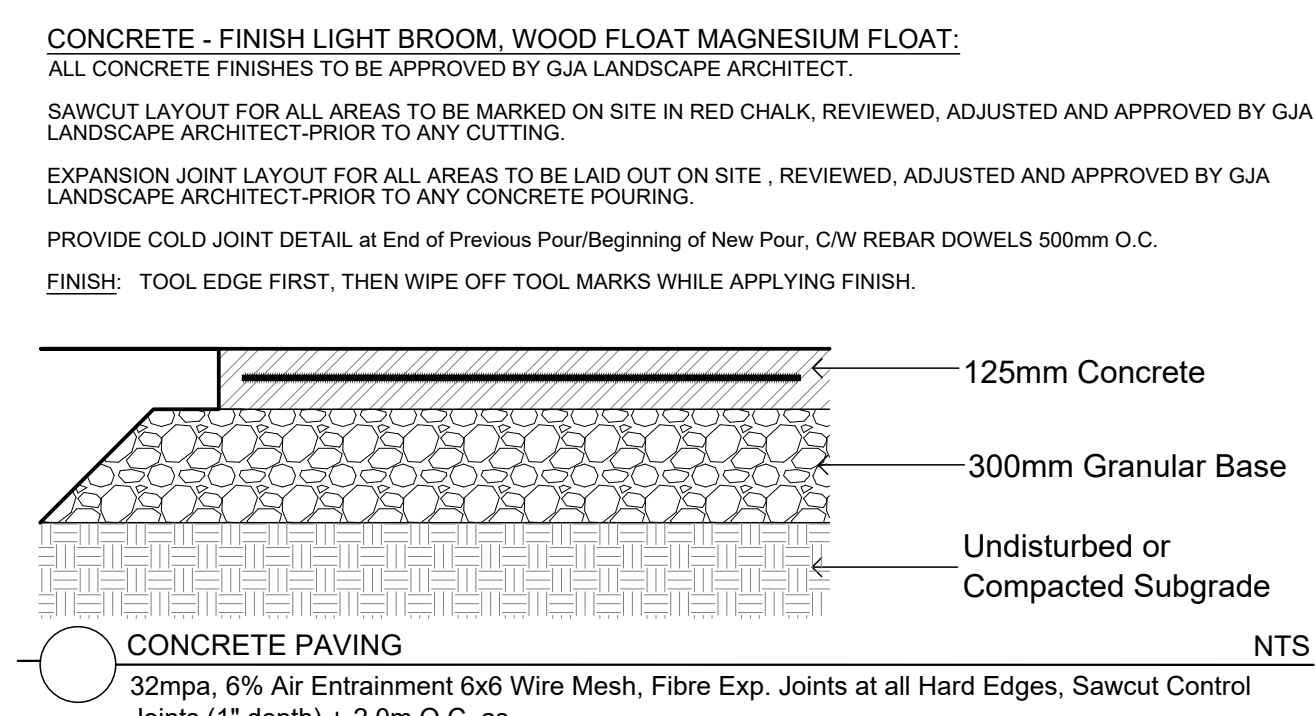

TURF AREAS TO BE SOD C/W 150MM DEPTH TOPSOIL ON APPROVED SUBGRADE | SOD TO BE #1 GRADE TURFGRASS NURSERY SOD per NSGA - Fine Fescue/Kentucky Bluegrass Sod |

PLANTING MIX TO BE APPROVED BY LANDSCAPE ARCHITECT | PLANT MATERIAL TO MEET CNLA STANDARDS/BE APPROVED BY LANDSCAPE ARCHITECT PRIOR TO PLANTING |

ALL MATERIALS & WORK TO BE MAINTAINED UNTIL FINAL ACCEPTANCE. (MOWING TURF, WEEDING BEDS, WATERING TURF & PLANTS) & INCLUDE 1 YEAR WARRANTY FROM DATE OF FINAL ACCEPTANCE | PROVIDE WATERING OF ALL PLANT MATERIAL AS REQUIRED FOR PROPER ESTABLISHMENT UNTIL END OF WARRANTY PERIOD |

REFER TO CIVIL ENGINEER'S DRAWING FOR ELEVATIONS / GRADING |

The Landscape Plan is to be read in conjunction with the grading, servicing, site and survey plan | Bare root material to be planted in season only | All plant material locations to be staked on site by the landscape contractor and checked by the landscape architect prior to planting | All trees to be preserved on or directly adjacent to the site will be protected | Plant material are to be installed a minimum of: 3.0m away from any part of any hydro transformer, 3.0m corridor between a fire hydrant and the curb, a 2.5m radius beside or behind a fire hydrant, 2.0m from any servicing/utility line or structure |


**LANDSCAPE PLAN LEGEND**

- Proposed Deciduous Tree
- Proposed Planting Bed
- Turf
- Proposed Riverwash Stone On Filter Cloth
- Proposed Concrete Paving
- Parking Garage Below

**BELOW GRADE SERVICES REFER TO CIVIL /CUP**

- WTR U/G Water Service
- STM U/G Storm Service
- SAN U/G Sanitary Service
- GAS U/G Gas Service
- BC U/G TelCo Service
- H U/G Hydro Service

#	Revision	Date
6	MUNICIPAL PLANNING REVIEW	2024 01 15
5	ISSUED FOR 60% REVIEW	2023 12 19
4	SITE PLAN CONTROL SUBMISSION	2023 12 12
3	SITE PLAN CONTROL SUBMISSION 2	AUGUST 30 2022
2	COORDINATED WITH SITE PLAN	AUGUST 5 2022
1	SITE PLAN CONTROL SUBMISSION 1	APRIL 22 2022
0	REVIEW/COORDINATION	MARCH 2022

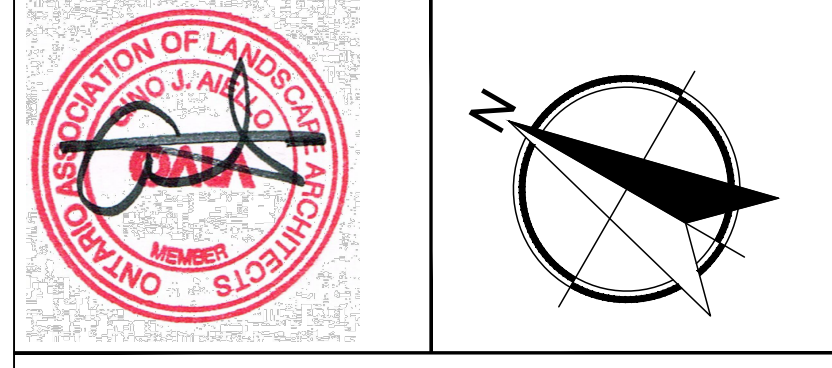

Property Owner

**TAGGART (City Centre) Ltd.**

225 METCALFE STREET # 708 OTTAWA K2P 1P9 613 234 7000

**GJA INC.**

GINO J. AIELLO | LANDSCAPE ARCHITECT

GJAL.COM | 613 298 5130 | GINO@GJAL.COM  
 115 DESBOROUGH STREET UNIT #9 | OTTAWA ONTARIO | K1T 0G2

Project

**15 STOREY MULTI UNIT RESIDENTIAL BUILDING**

989 SOMERSET

**Landscape Plan**

Scale: 1:250

City of Ottawa

Dwg - 18776

Sheet Number

**L1**

D07-12-14-0081