

Lucy Ramirez
LUCY RAMIREZ
 PLANNER
 PLANNING, INFRASTRUCTURE & ECONOMIC
 DEVELOPMENT DEPARTMENT, CITY OF OTTAWA


APPROVED
 By Lucy Ramirez at 1:49 pm, Feb 22, 2024

SITE BENCHMARK
 TOP OF NORTHEAST BOLT ON
 BOTTOM LATE OF FIRE HYDRANT
 ELEVATION = 69.28

LEGEND

- CB □ CATCH-BASIN
- MH ○ STORM MANHOLE
- CB/MH ○ CATCH-BASIN/MANHOLE
- MH ○ SANITARY MANHOLE
- VC ○ VALVE CHAMBER
- VB ○ VALVE & VALVE BOX
- FH ○ FIRE HYDRANT
- FDC ○ FIRE DEPARTMENT CONNECTION
- SAN ○ SANITARY SEWER
- ST ○ STORM SEWER
- WS/MM ○ WATER SERVICE WATERMAIN
- SPL ○ SPRINGLINE OF PIPE
- INV ○ INVERT OF PIPE
- Ⓜ ○ WATER METER
- Ⓡ ○ REMOVE WATER METER
- FTL ○ FINISHED FLOOR ELEVATION
- USF ○ UNDERSIDE OF FOOTING
- ○ PROPERTY LINE
- ○ EXISTING GRADE ELEVATION
- CRZ ○ CRITICAL ROOT ZONE

KEY PLAN

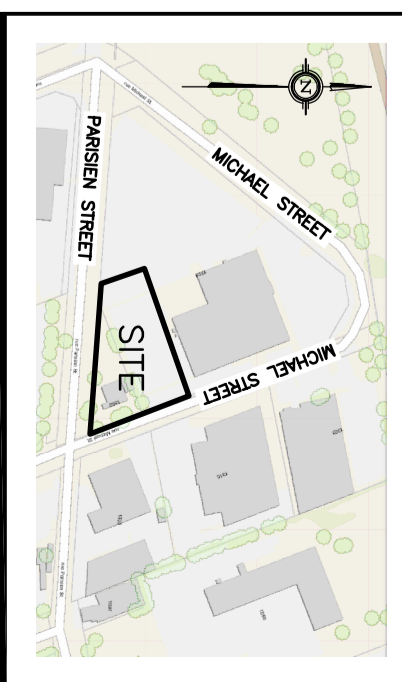

No.	DATE	REVISION
1	JAN 25-23	ISSUED FOR APPROVAL

D.B. GRAY ENGINEERING INC.
 Professional Engineers & Geographers - Ontario & Alberta
 7101 Long Point Circle
 Ottawa, Ontario
 dgray@dbgrayengineering.com
 613-425-9044

Project
 PROPOSED 2 STOREY
 VOLVO DEALERSHIP
 1328 MICHAEL STREET
 OTTAWA, ONTARIO

Drawing Title
**PRE-DEVELOPMENT
 DRAINAGE PLAN**

Engineer's Seal
 LICENSED PROFESSIONAL ENGINEER
 D.B. GRAY
 17016502
 (Ontario Reg. No. 25-53)
 NOT VALID UNLESS SIGNED & DATED

Drawing No.
C-8
 of **8**
#18651

Drawn D.B.G.
H. Scale 1:200
Date DEC 7-22
Job No. 21014