


IT IS THE RESPONSIBILITY OF THE APPROPRIATE CONTRACTOR TO CHECK AND VERIFY ALL DIMENSIONS ON SITE AND TO REPORT ALL ERRORS AND/OR OMISSIONS TO THE ARCHITECT.
 ALL CONTRACTORS MUST COMPLY WITH ALL PERTINENT CODES AND BY-LAWS.
 THIS DRAWING MAY NOT BE USED FOR CONSTRUCTION UNTIL SIGNED BY THE ARCHITECT.
 DO NOT SCALE DRAWINGS.
 COPYRIGHT RESERVED.

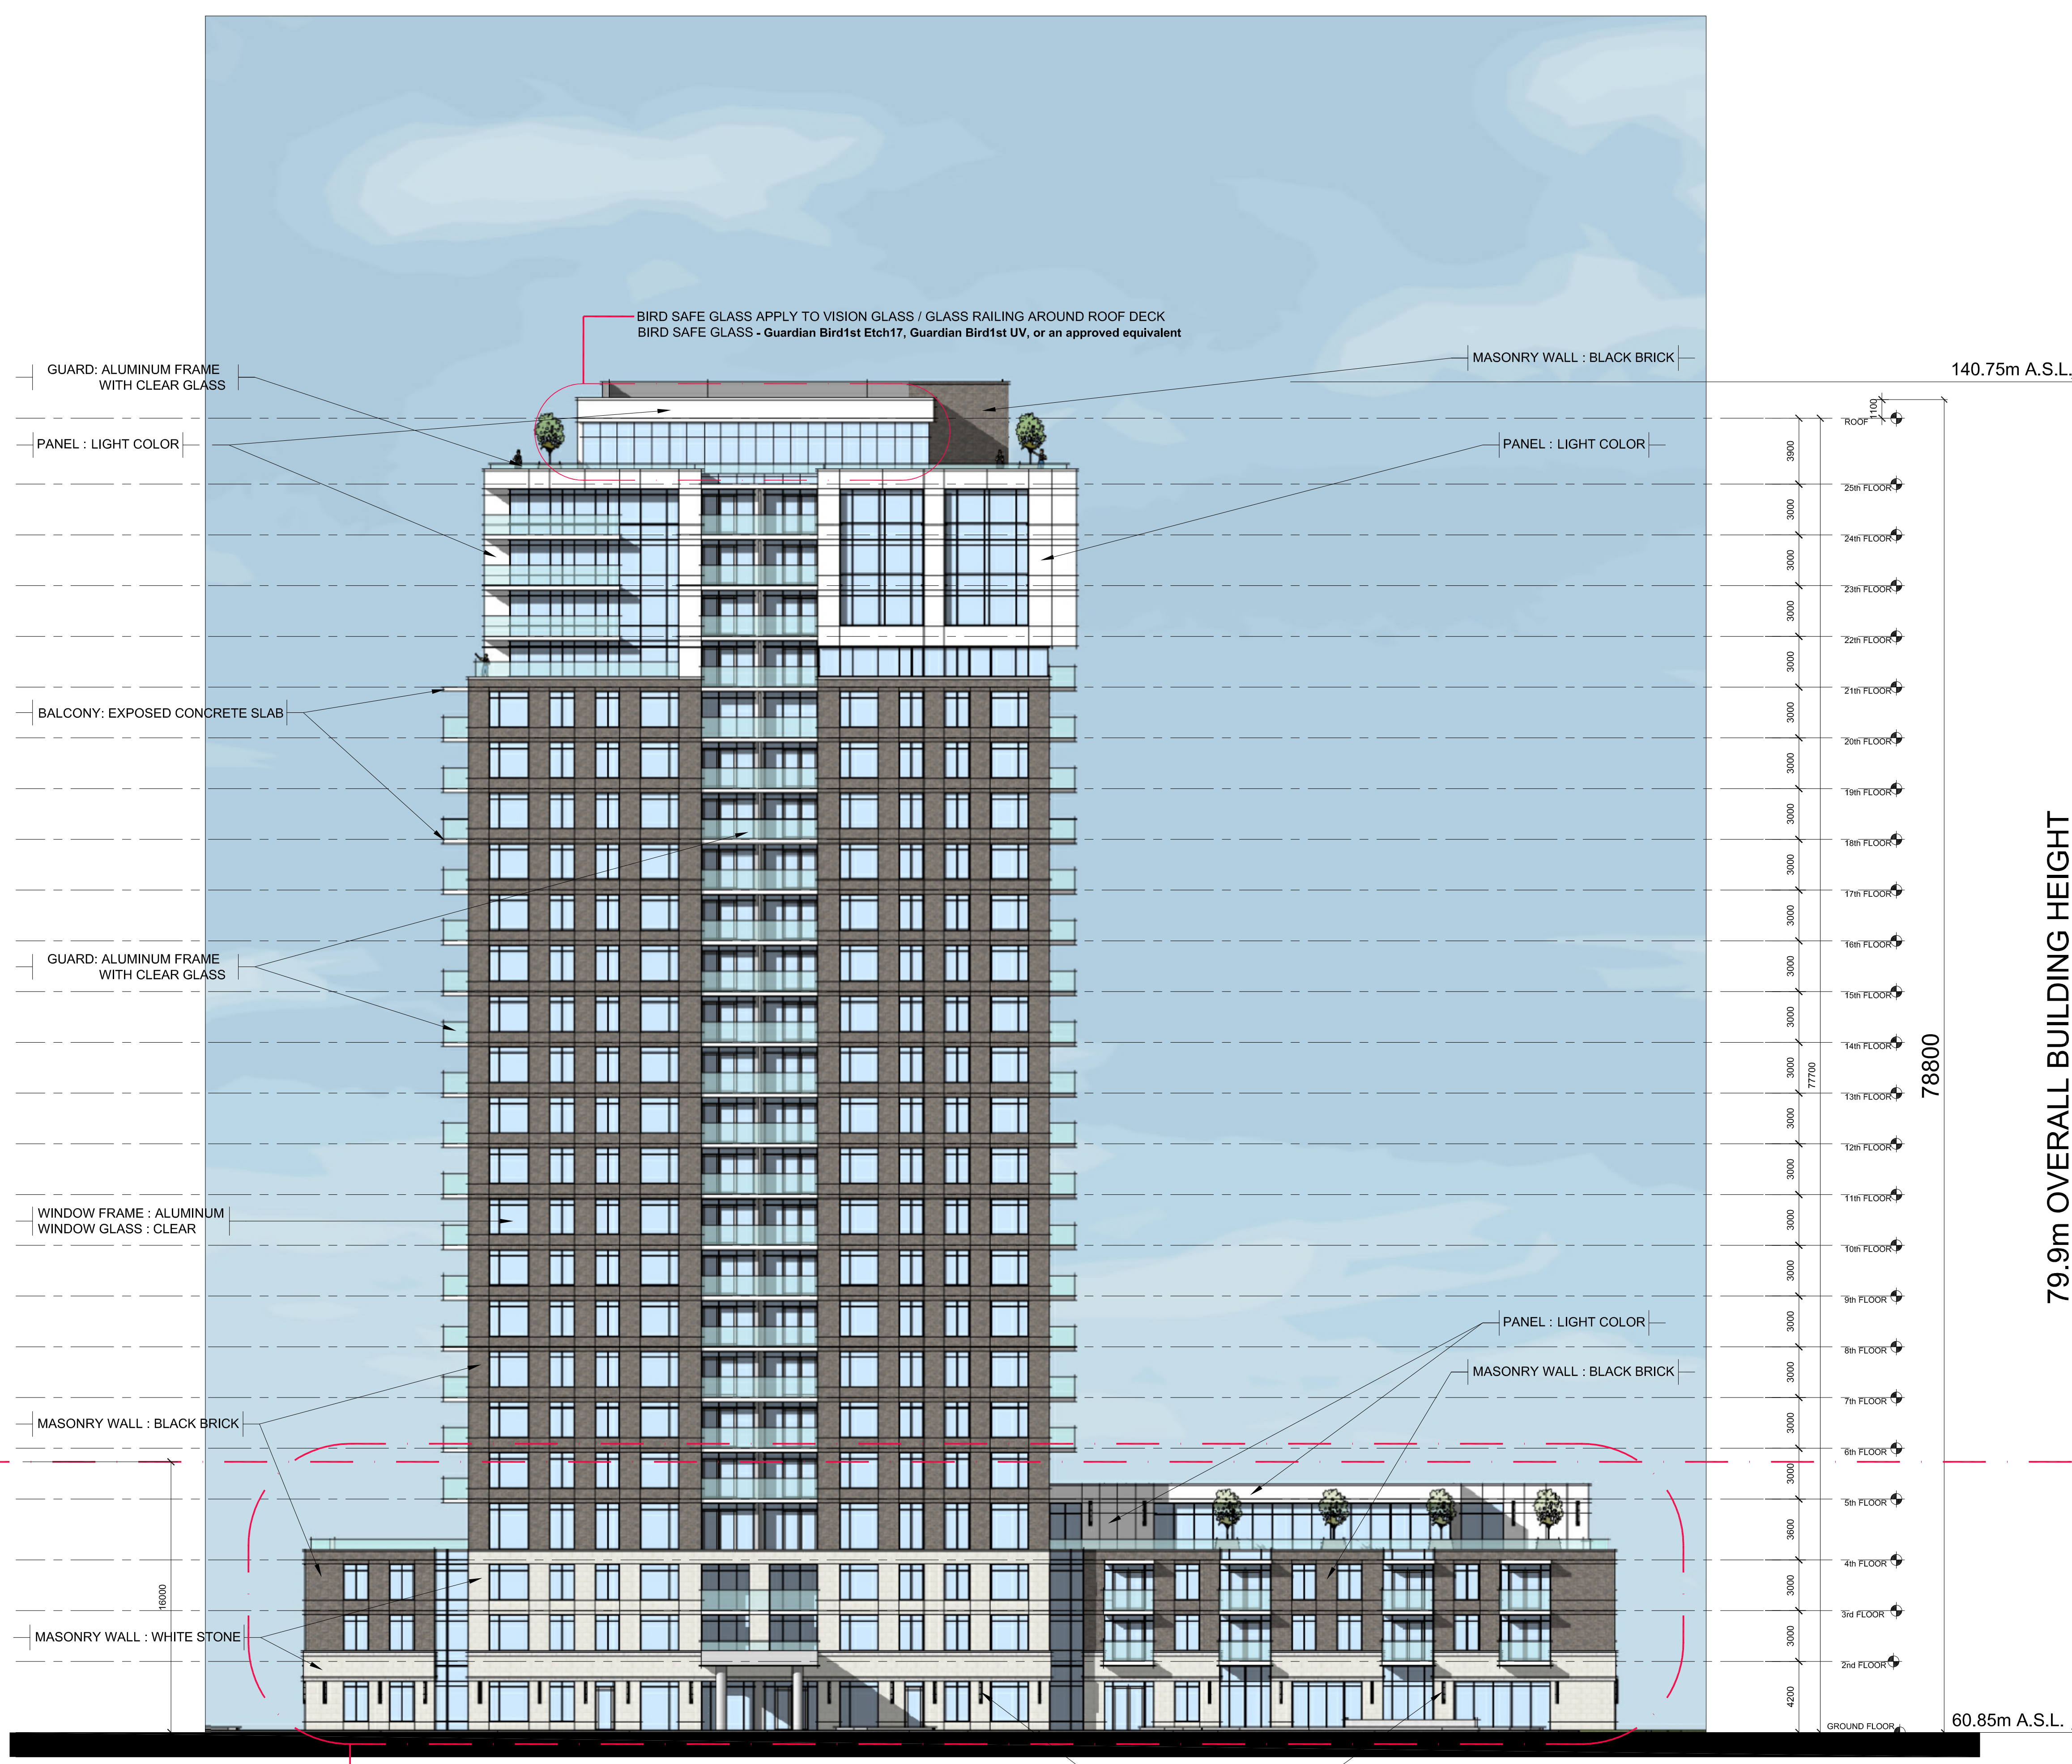

EAST ELEVATION

No.	DESCRIPTION	DATE
04	ISSUED FOR SPC APPLICATION	2024/09/11
03	ISSUED FOR SPC - INTERNAL REVIEW	2024/02/29
02	ISSUED FOR OP&REZONING - 3RD ROUND	2023/06/06
01	ISSUED FOR OP&REZONING - 2ND ROUND	2023/03/21

REVISIONS:

ARCHITECT SEAL:		NORTH ARROW:
CLIENT:		PROJECT NORTH

HOMESTEAD

ARCHITECT:
 rla/architecture
 56 Beech Street, Ottawa, Ontario K1S 3J6
 t.613.724.9932 f.613.724.1209 www.rodericklahey.ca

PROJECT TITLE:
 210 CLEARVIEW AVE.
 OTTAWA ONTARIO

SHEET TITLE:
 BUILDING ELEVATION

DRAWN: J.S	CHECKED: J.S
SCALE: 1:200	SHEET No. A05
PROJECT No. 2117	

PLOT DATE: Monday, February 03, 2025
 PLOT STYLE: 0-RLA.MASTERPAGE.ctb ARCH_D_(24.00_x_36.00_inches)
 F:\2021\2117 - 200 Clearview Ave\01 Design Development\03 Design Development\03 Building Elevations - SPC.dwg PLOT SCALE: 1:1