





PROJECT

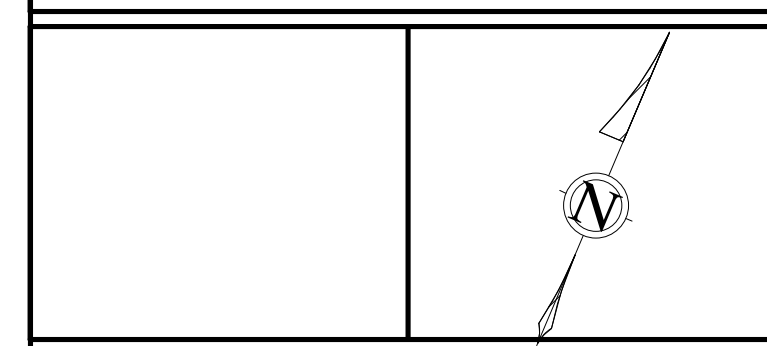

ALL CONTRACTORS TO VERIFY ALL DIMENSIONS ON SITE AND TO REPORT ALL ERRORS AND/OR OMISSIONS TO THE ARCHITECT.  
 ALL CONTRACTORS MUST COMPLY WITH ALL CODES AND BYLAWS AND OTHER AUTHORITIES HAVING JURISDICTION OVER THE WORK.  
 DO NOT SCALE DRAWINGS.  
 THIS DRAWING MAY NOT BE USED FOR CONSTRUCTION UNTIL SIGNED BY THE ARCHITECT.  
 COPYRIGHT RESERVED.

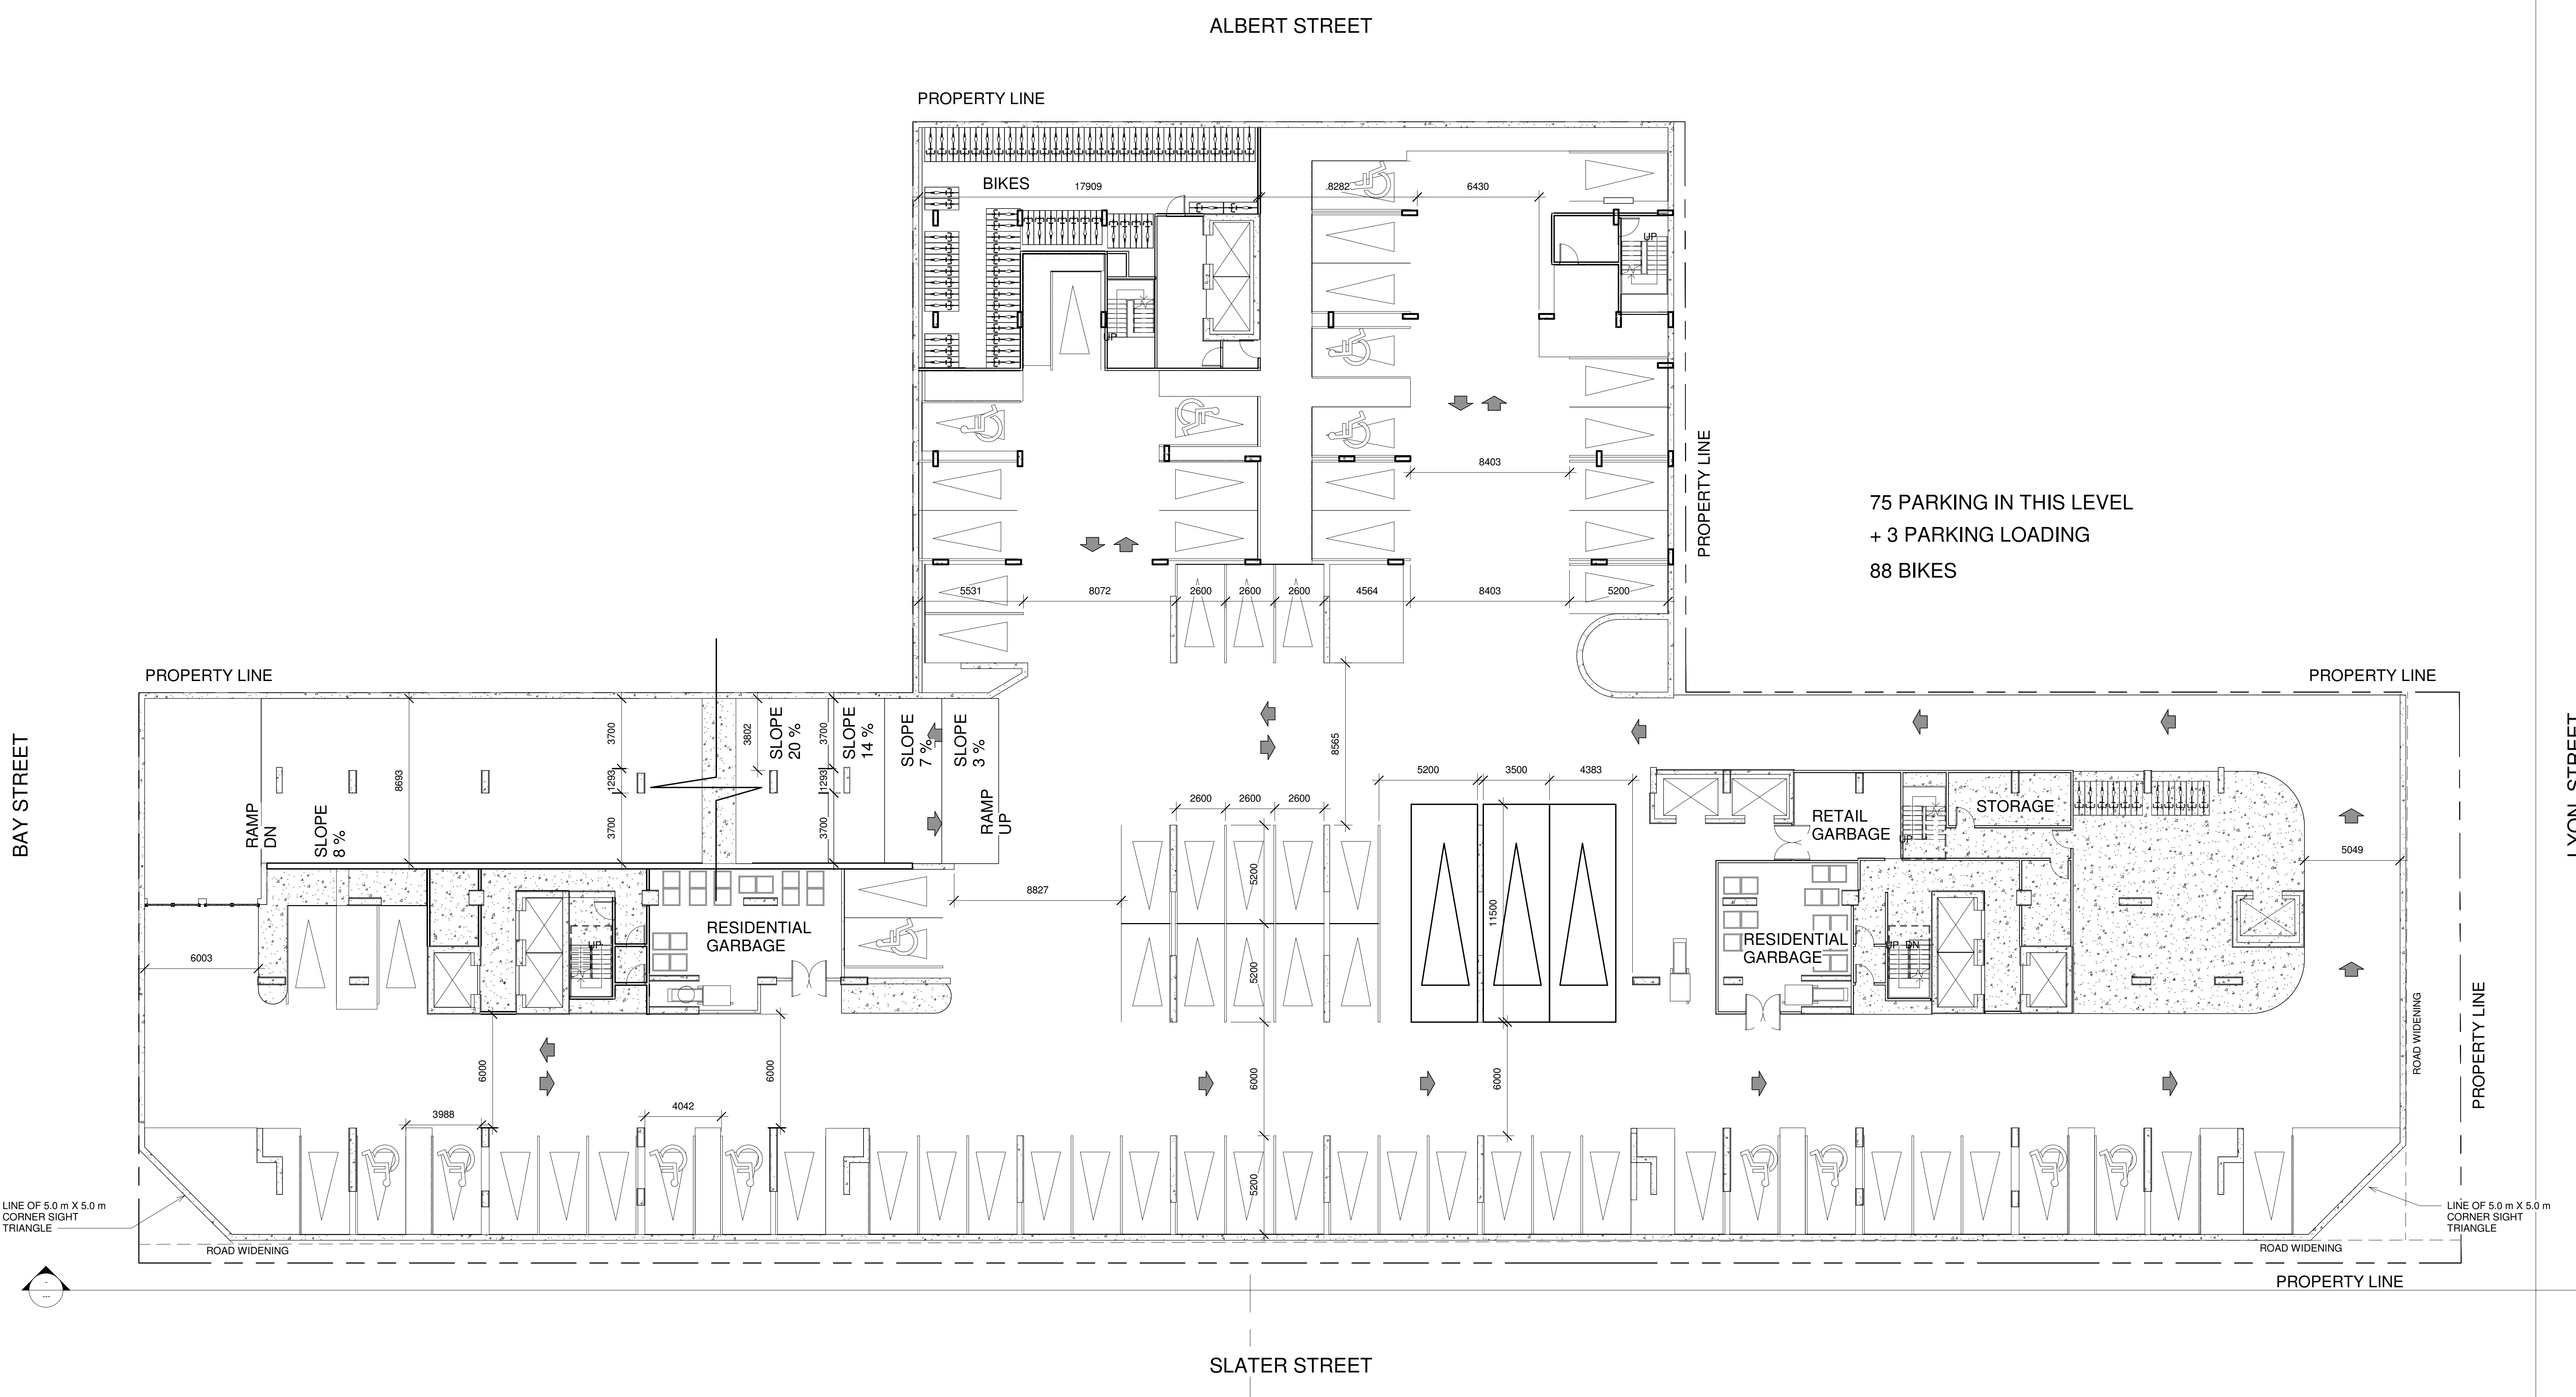

BAY STREET

ALBERT STREET

LYON STREET

SLATER STREET

LINE OF 5.0 m X 5.0 m CORNER SIGHT TRIANGLE

LINE OF 5.0 m X 5.0 m CORNER SIGHT TRIANGLE

1 PARKING  
1 : 150

SITE PLAN APPLICATION	05/12/17
NO. REV. ION	MM/DD/YY DATE

**WOODMAN ARCHITECT ASSOCIATES LTD.**  
 4 BEECHWOOD, SUITE 201 OTTAWA, ONTARIO, CANADA K1L 8J9  
 TEL: 613 228 9850 • FAX 613 228 9848 • mail@woodmanarchitect.com

CONSULTANTS:  
 STRUCTURAL -  
 MECHANICAL -  
 CIVIL -  
 ELECTRICAL -  
 LANDSCAPING -

PROJECT  
**383 SLATER /  
 400 ALBERT ST**

DRAWING:  
**1 PARKING LEVEL**

DATE	5/17/2017 8:37:22 AM	DWG. NO.	1601
SCALE	1 : 150	PARKING NO.	
DRAWN BY	Author		
CHECKED BY	Checker		

P1