



PART 1



PART 2




PART 3




PART 4 - CORNER

COMPASS STREET


ENCLAVE WALK

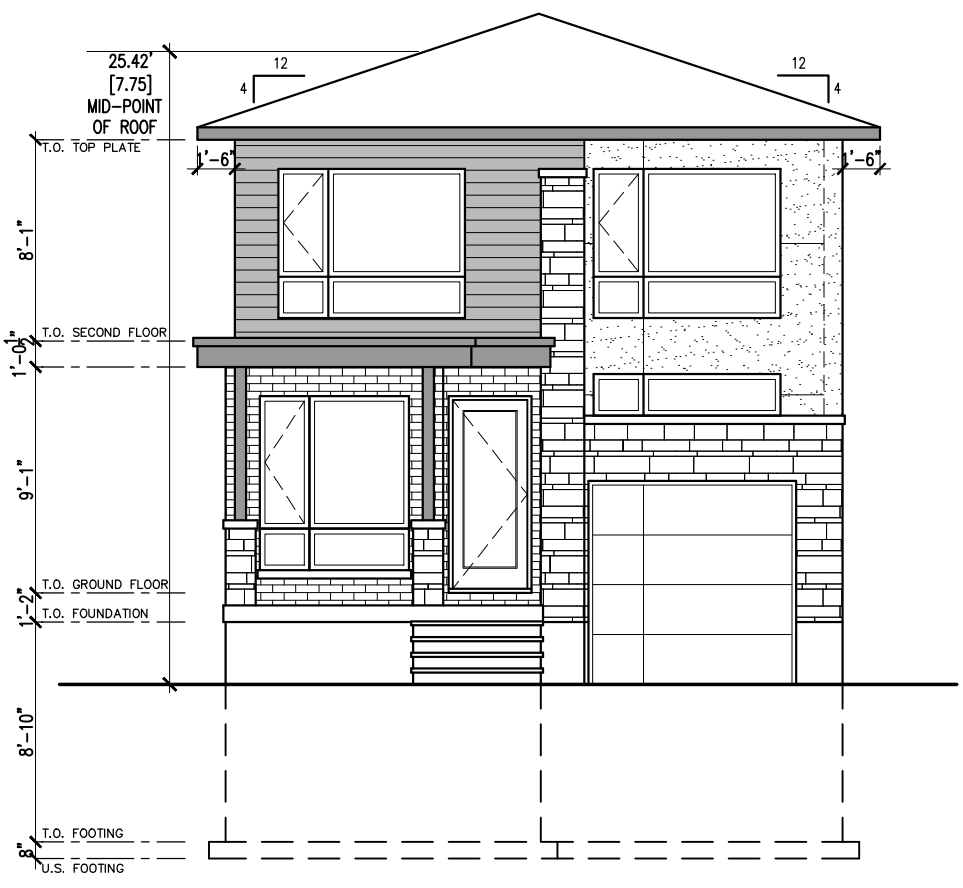


FRONT ELEVATION (NORTH)
SCALE: 1/8" = 1'-0"

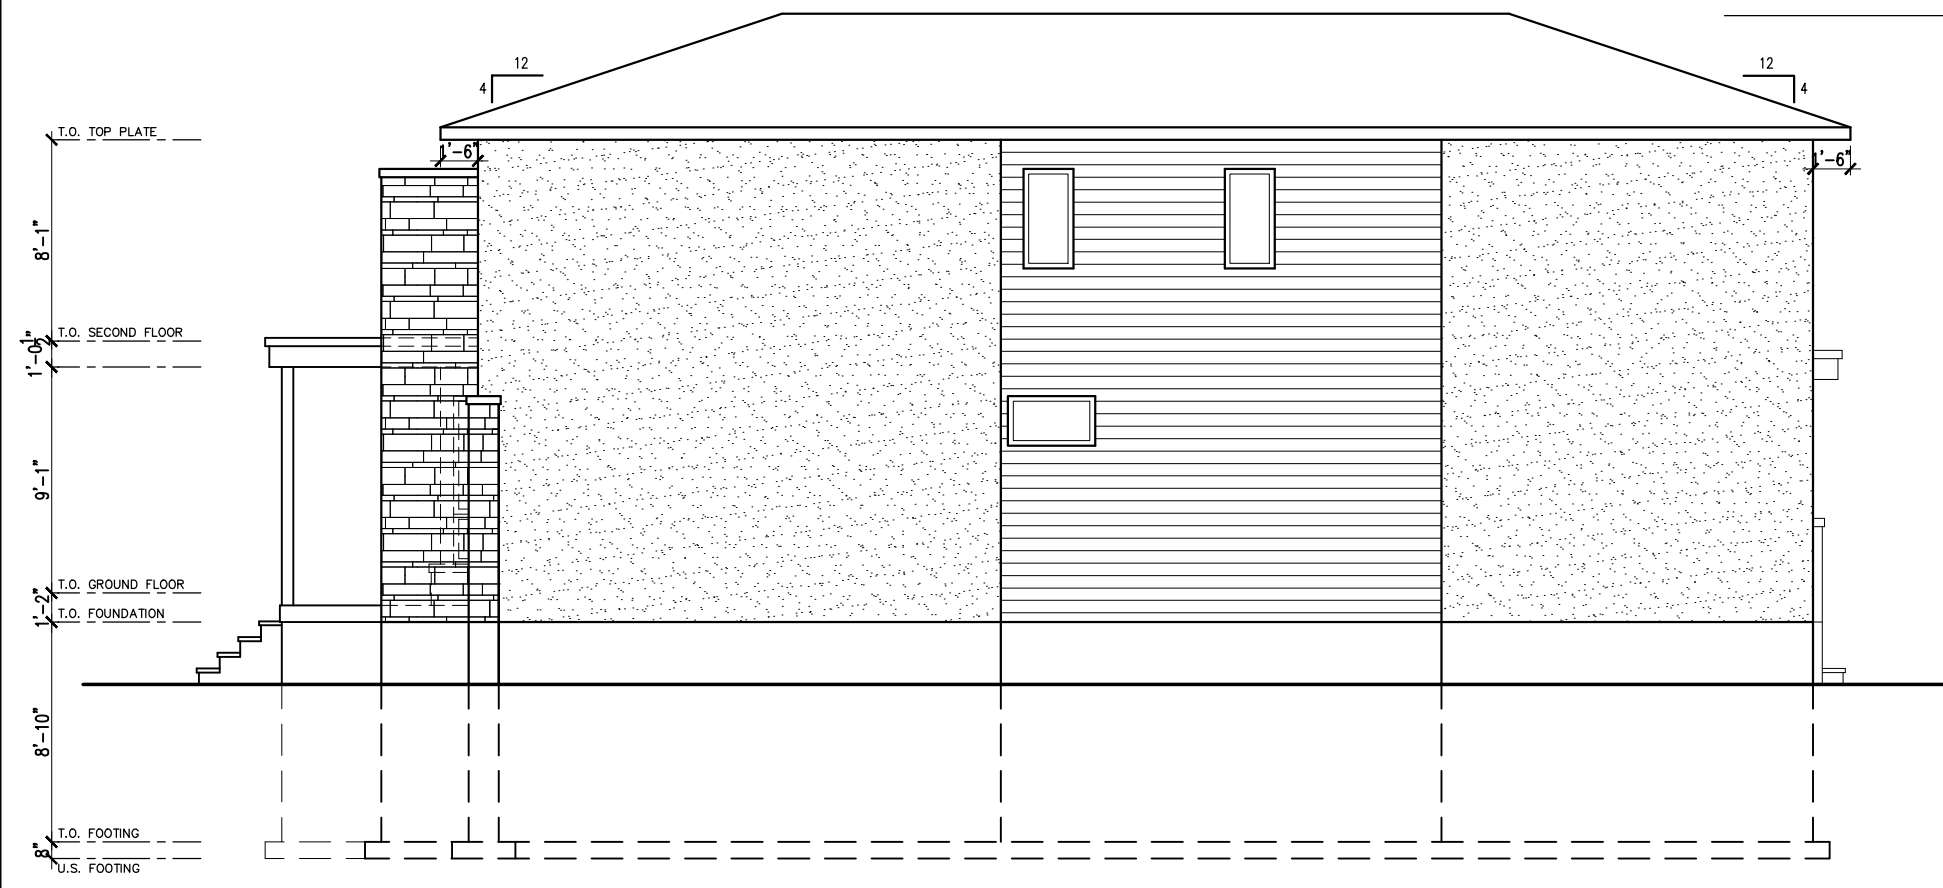

RIGHT SIDE ELEVATION (WEST)
SCALE: 1/8" = 1'-0"

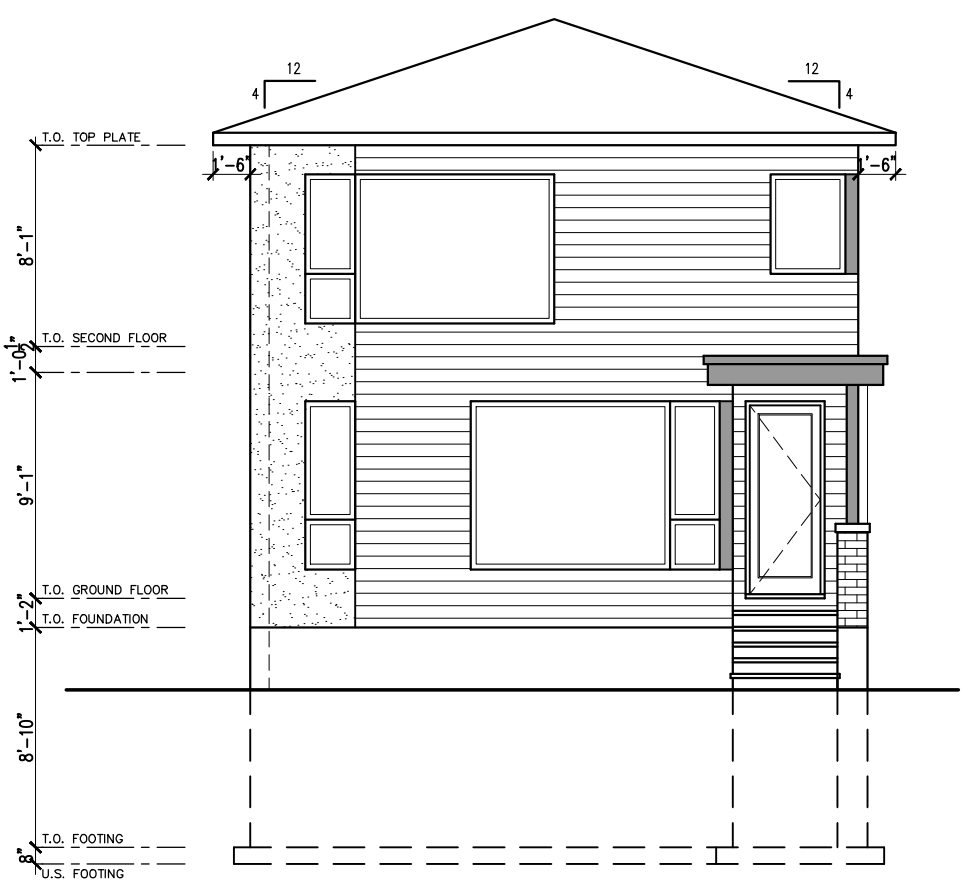

REAR ELEVATION (SOUTH)
SCALE: 1/8" = 1'-0"

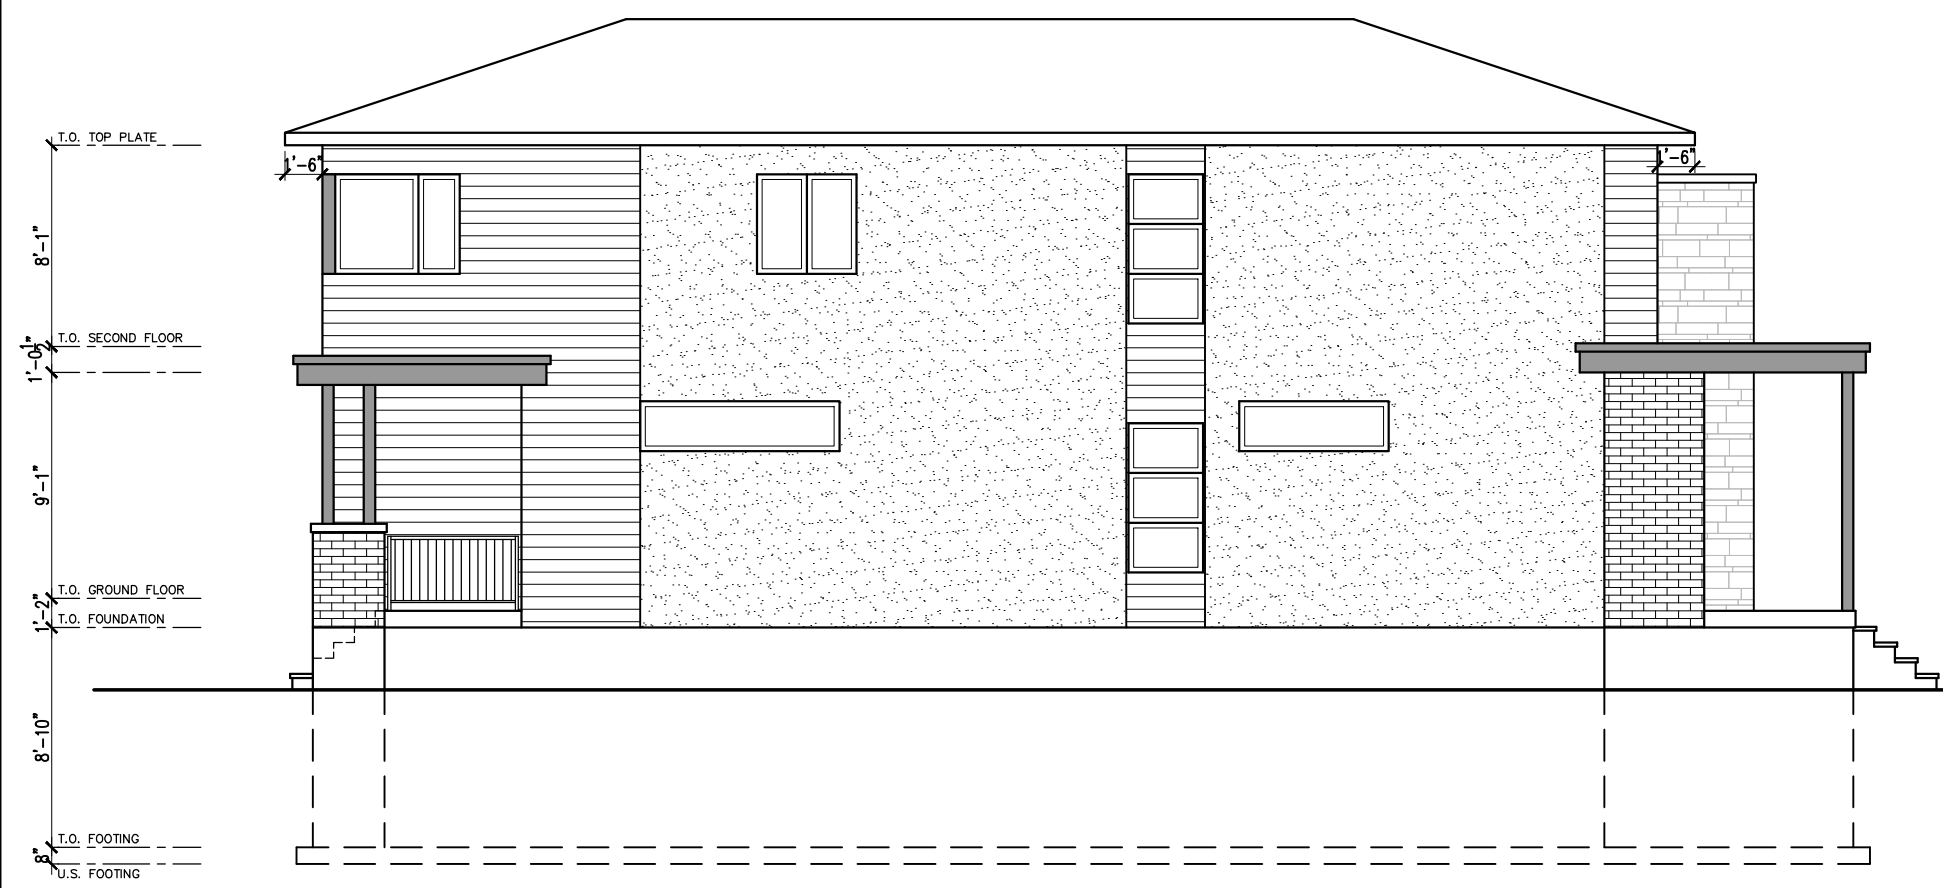

LEFT SIDE ELEVATION (EAST)
SCALE: 1/8" = 1'-0"

- GENERAL NOTES:
1. THE GENERAL CONTRACTOR SHALL CHECK AND VERIFY ALL DIMENSIONS AND REPORT ALL ERRORS AND OMISSIONS TO THE CONSULTANT.
 2. ALL WORK AND MATERIALS TO BE IN COMPLIANCE WITH ALL CODES, REGULATIONS, AND BY-LAWS.
 3. FOOTINGS DESIGNED FOR 2000 P.S.F. ASSUMED BEARING. BEARING STRATA, GRANULAR MATERIAL AND COMPACTION TO BE INSPECTED AND APPROVED BY SOILS CONSULTANT PRIOR TO POURING CONCRETE.
 4. DO NOT SCALE THE DRAWINGS.



NO.	DESCRIPTION & DATE	REVISIONS
1		

JOB TITLE:
ENCLAVE WALK
PROPOSED 2-STORY
SINGLE FAMILY DWELLINGS

SHEET TITLE:
PROPOSED ELEVATIONS
PART 1



SCALE: AS SHOWN
DRAWN: M.D.
CHECKED:
DATE: OCTOBER 2020
PRINT DATE:

DWG NO.
A1.4

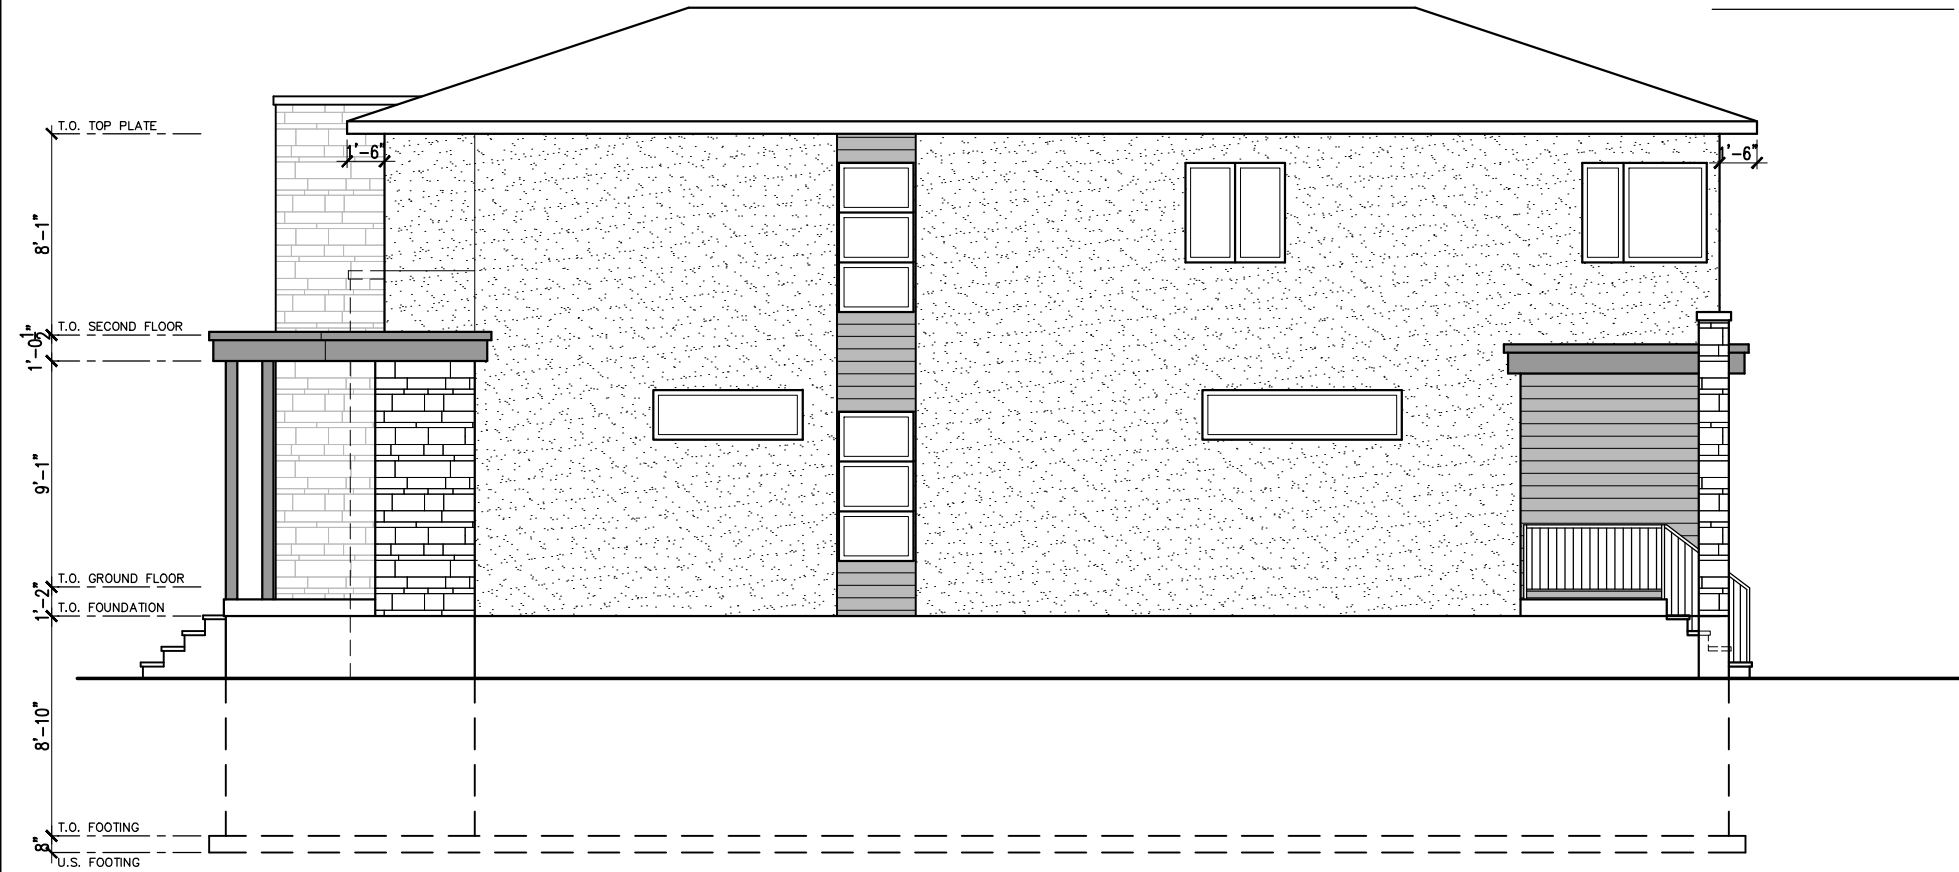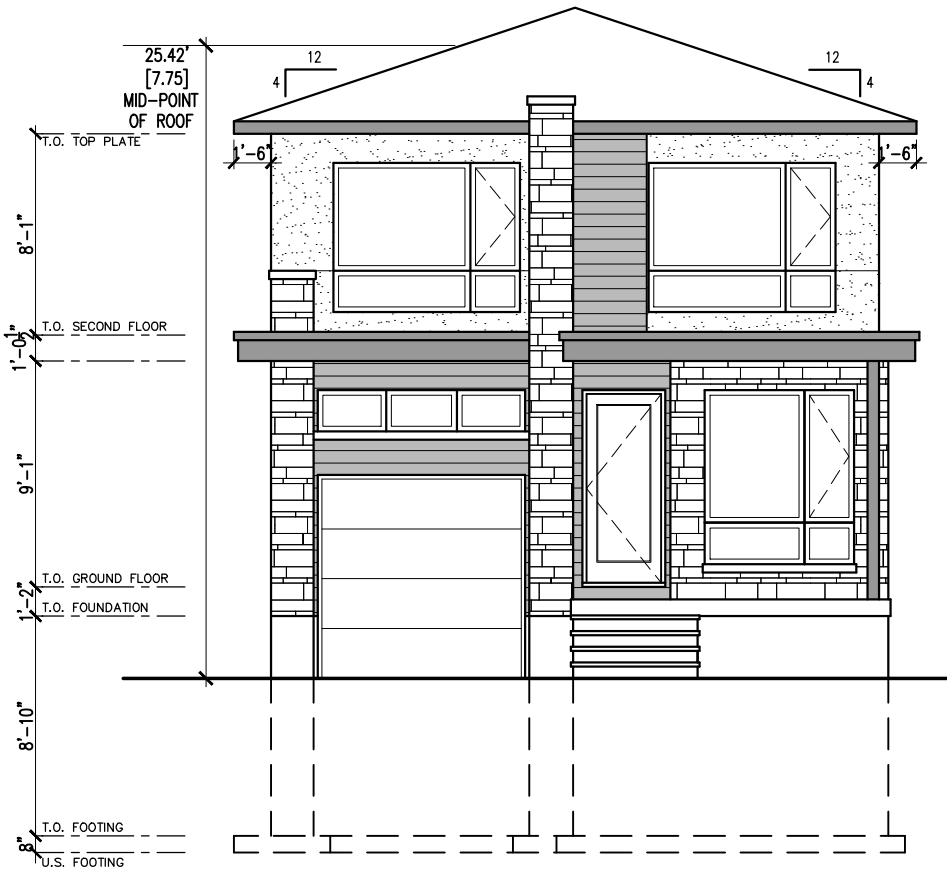

FRONT ELEVATION (NORTH)
SCALE: 1/8" = 1'-0"

RIGHT SIDE ELEVATION (WEST)
SCALE: 1/8" = 1'-0"

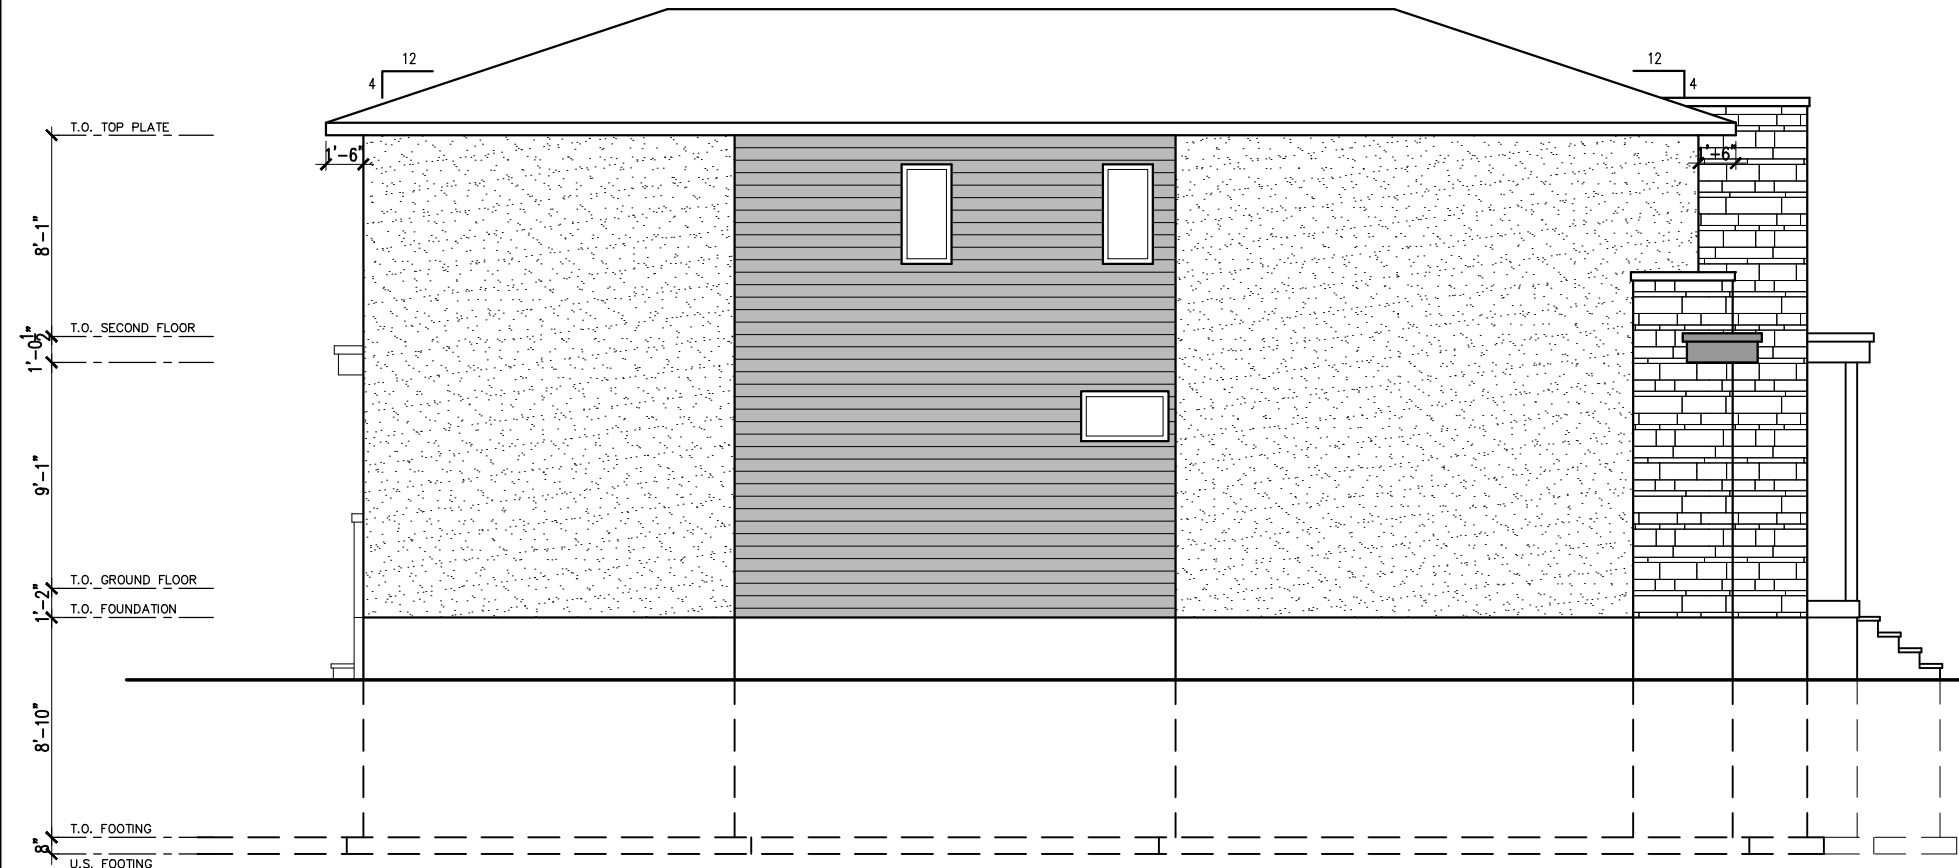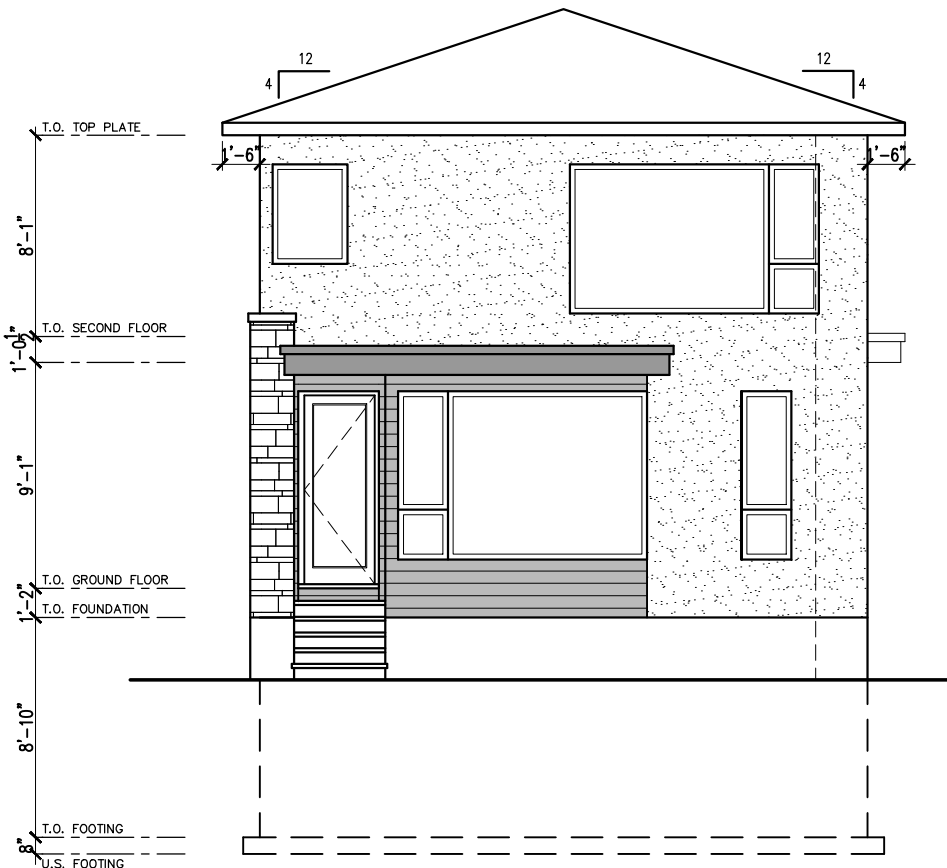

REAR ELEVATION (SOUTH)
SCALE: 1/8" = 1'-0"

LEFT SIDE ELEVATION (EAST)
SCALE: 1/8" = 1'-0"

GENERAL NOTES:

1. THE GENERAL CONTRACTOR SHALL CHECK AND VERIFY ALL DIMENSIONS AND REPORT ALL ERRORS AND OMISSIONS TO THE CONSULTANT.
2. ALL WORK AND MATERIALS TO BE IN COMPLIANCE WITH ALL CODES, REGULATIONS, AND BY-LAWS.
3. FOOTINGS DESIGNED FOR 2000 P.S.F. ASSUMED BEARING. BEARINGS STRATA, GRANULAR MATERIAL AND CONSTRUCTION TO BE INSPECTED AND APPROVED BY SOILS CONSULTANT PRIOR TO POURING CONCRETE.
4. DO NOT SCALE THE DRAWINGS.


NO.	DESCRIPTION & DATE	REVISIONS
1		

JOB TITLE:
ENCLAVE WALK
PROPOSED 2-STORY
SINGLE FAMILY DWELLINGS


SHEET TITLE:
PROPOSED ELEVATIONS
PART 2

SCALE: AS SHOWN
DRAWN: M.D.
CHECKED:
DATE: OCTOBER 2020
PRINT DATE:


DWG No.
A2.4

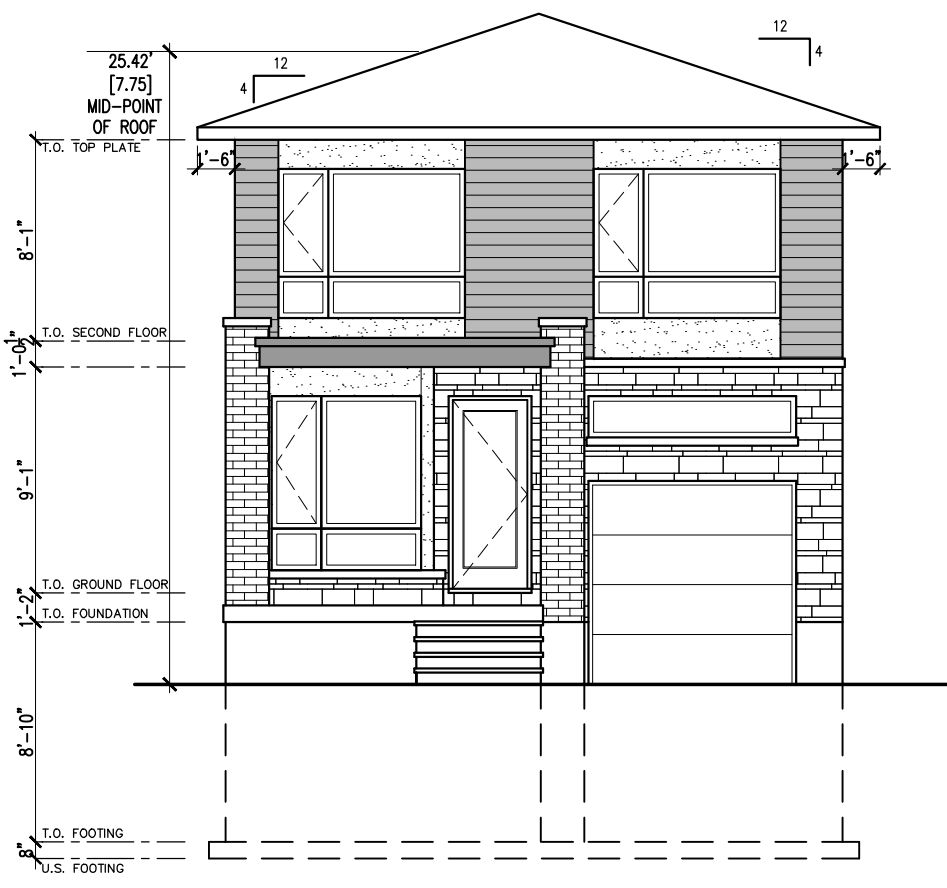


FRONT ELEVATION (NORTH)
SCALE: 1/8" = 1'-0"

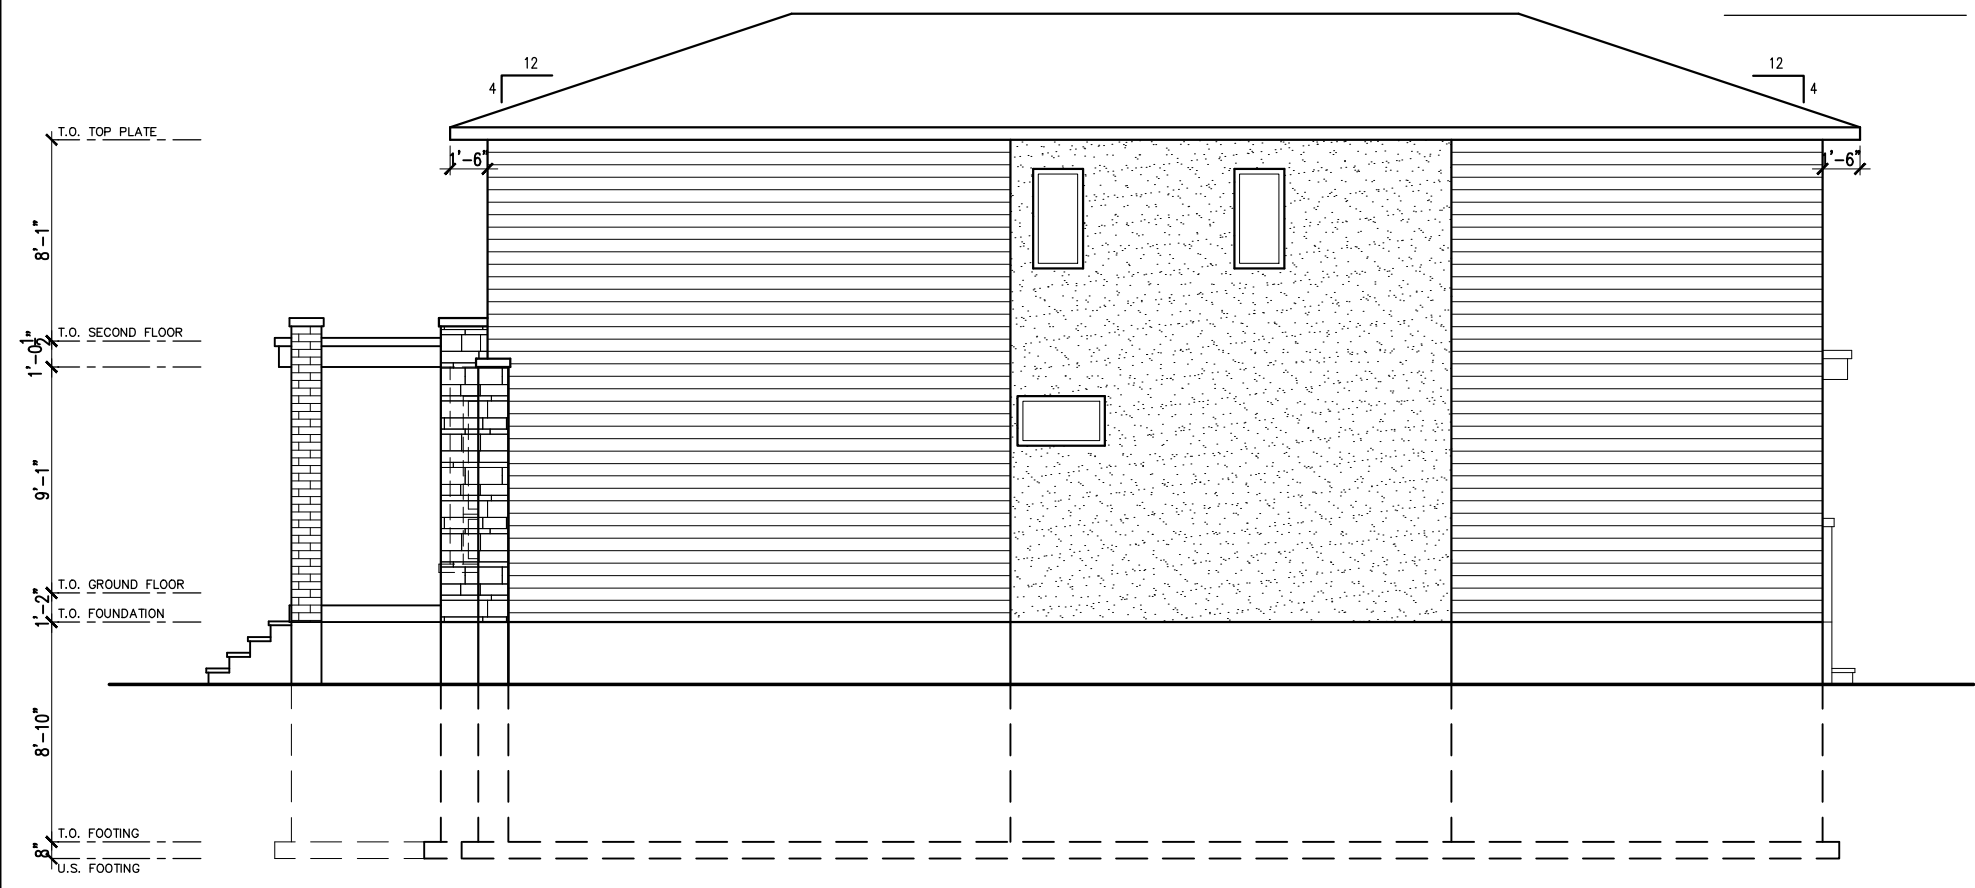

RIGHT SIDE ELEVATION (WEST)
SCALE: 1/8" = 1'-0"

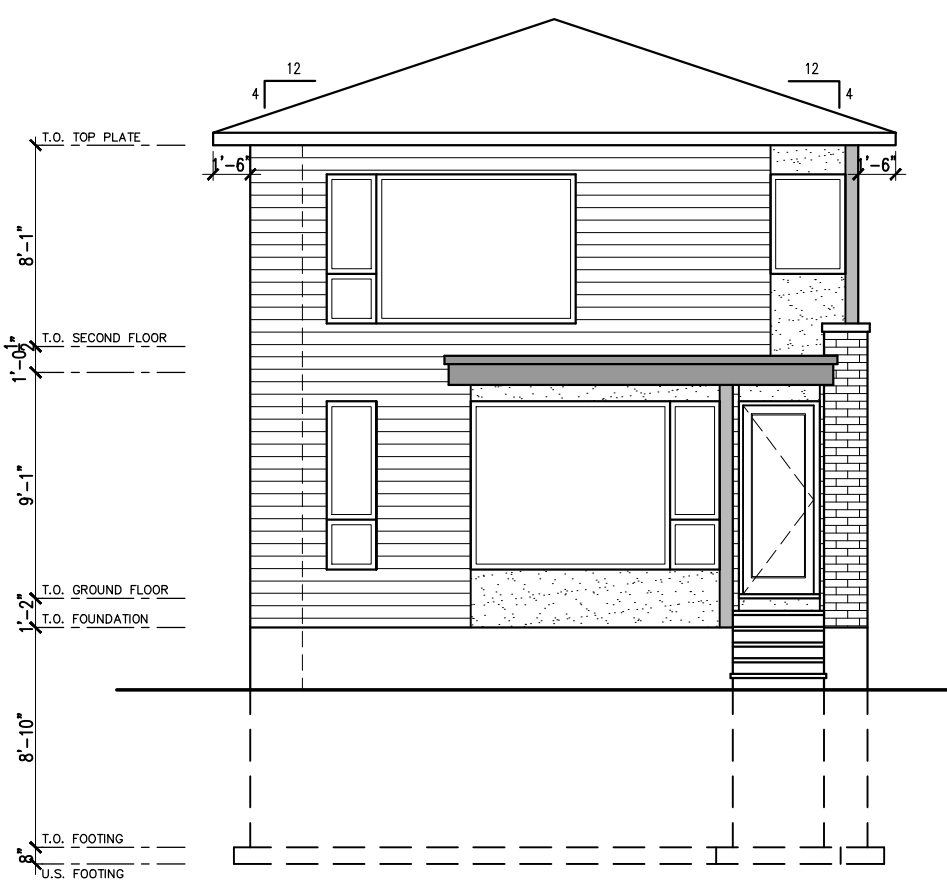

REAR ELEVATION (SOUTH)
SCALE: 1/8" = 1'-0"

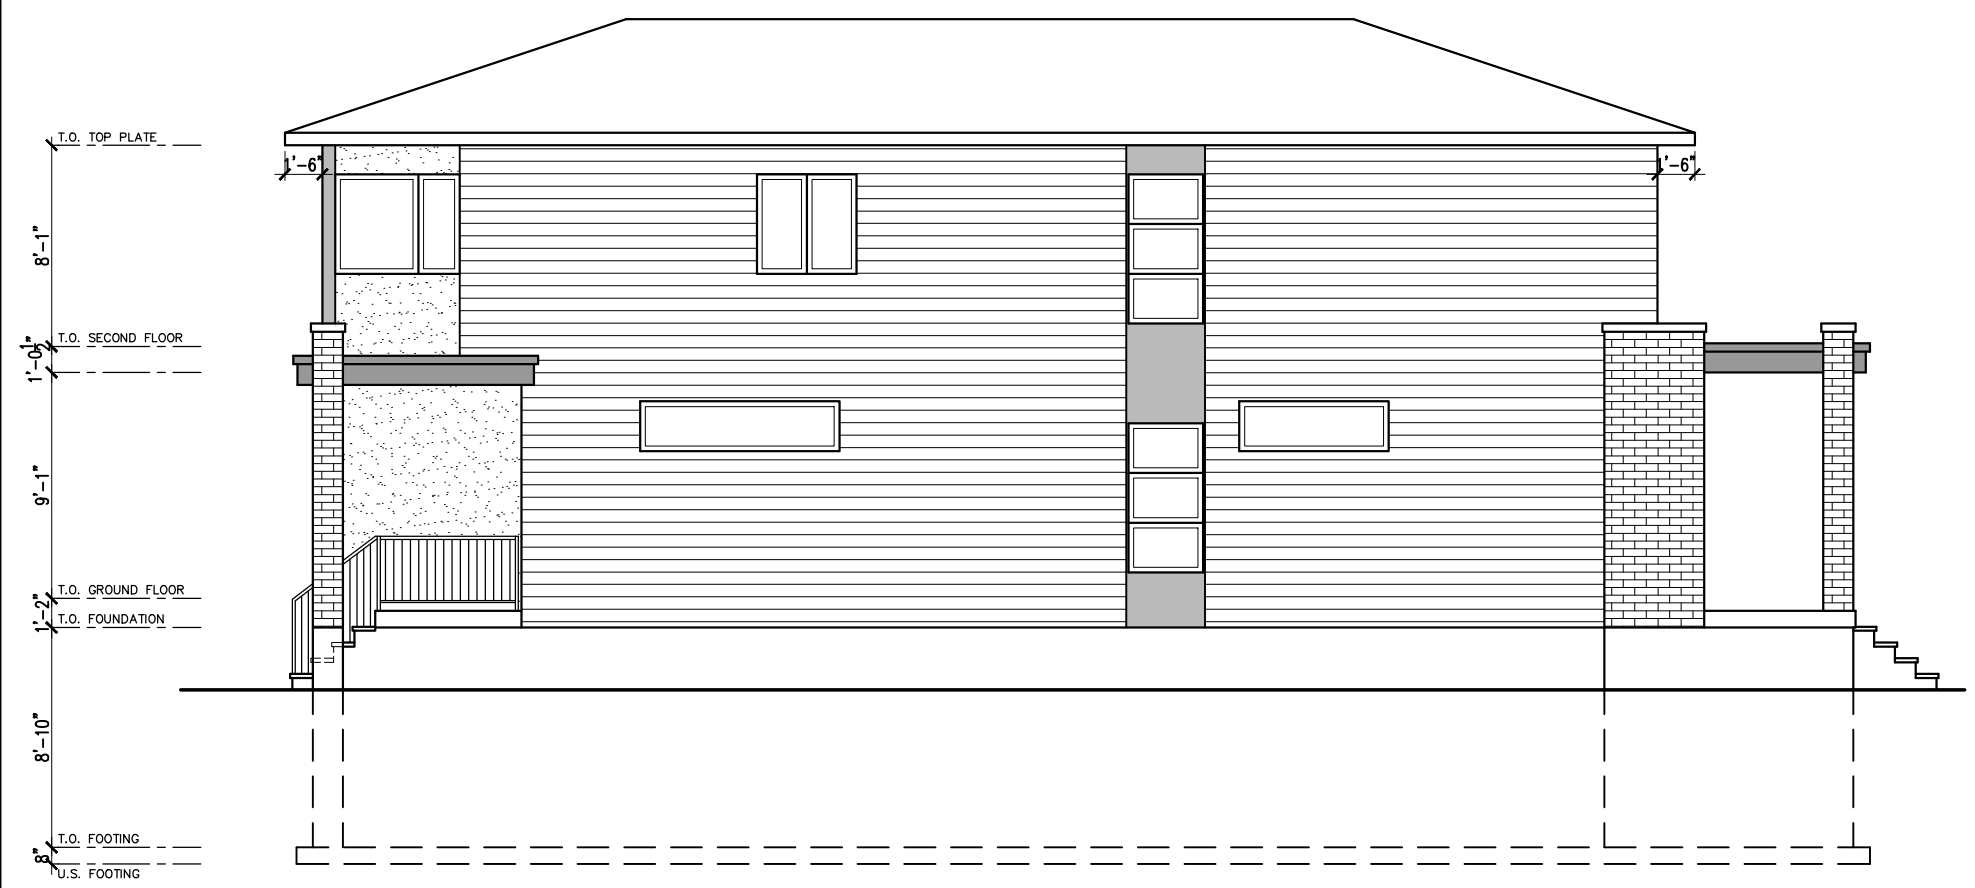

RIGHT SIDE ELEVATION (EAST)
SCALE: 1/8" = 1'-0"

- GENERAL NOTES:
1. THE GENERAL CONTRACTOR SHALL CHECK AND VERIFY ALL DIMENSIONS AND REPORT ALL ERRORS AND OMISSIONS TO THE CONSULTANT.
 2. ALL WORK AND MATERIALS TO BE IN COMPLIANCE WITH ALL CODES, REGULATIONS, AND BY-LAWS.
 3. FOOTINGS DESIGNED FOR 2000 P.S.F. ASSUMED BEARING. BEARING STRATA, GRANULAR MATERIAL AND COMPACTION TO BE INSPECTED AND APPROVED BY SOILS CONSULTANT PRIOR TO POURING CONCRETE.
 4. DO NOT SCALE THE DRAWINGS.

NO.	DESCRIPTION & DATE	REVISIONS
1		

JOB TITLE:
ENCLAVE WALK
PROPOSED 2-STORY
SINGLE FAMILY DWELLINGS

SHEET TITLE:
PROPOSED ELEVATIONS
PART 3

SCALE: AS SHOWN
DRAWN: M.D.
CHECKED:
DATE: OCTOBER 2020
PRINT DATE:

DWG No.
A3.4

PART 4 - CORNER


MD

MIROCCA DESIGN
INCORPORATED SINCE 1986
CUSTOM HOME DESIGN
PROJECT MANAGEMENT


30 CONCORSE GATE
UNIT 47
OTTAWA, ONTARIO
K2E 7V7

TEL: 613-274-2653
FAX: 613-274-7085


CONTACT@MIROCCADesign.COM
WWW.MIROCCADesign.COM

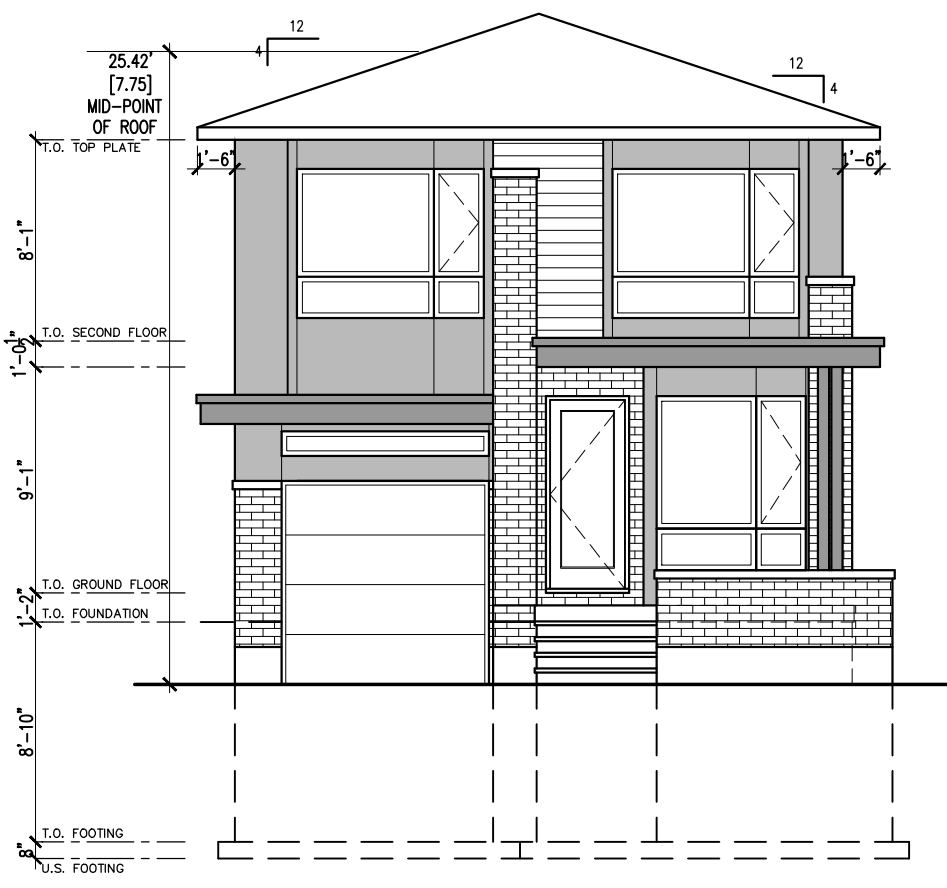


FRONT ELEVATION (NORTH)
SCALE: 1/8" = 1'-0"

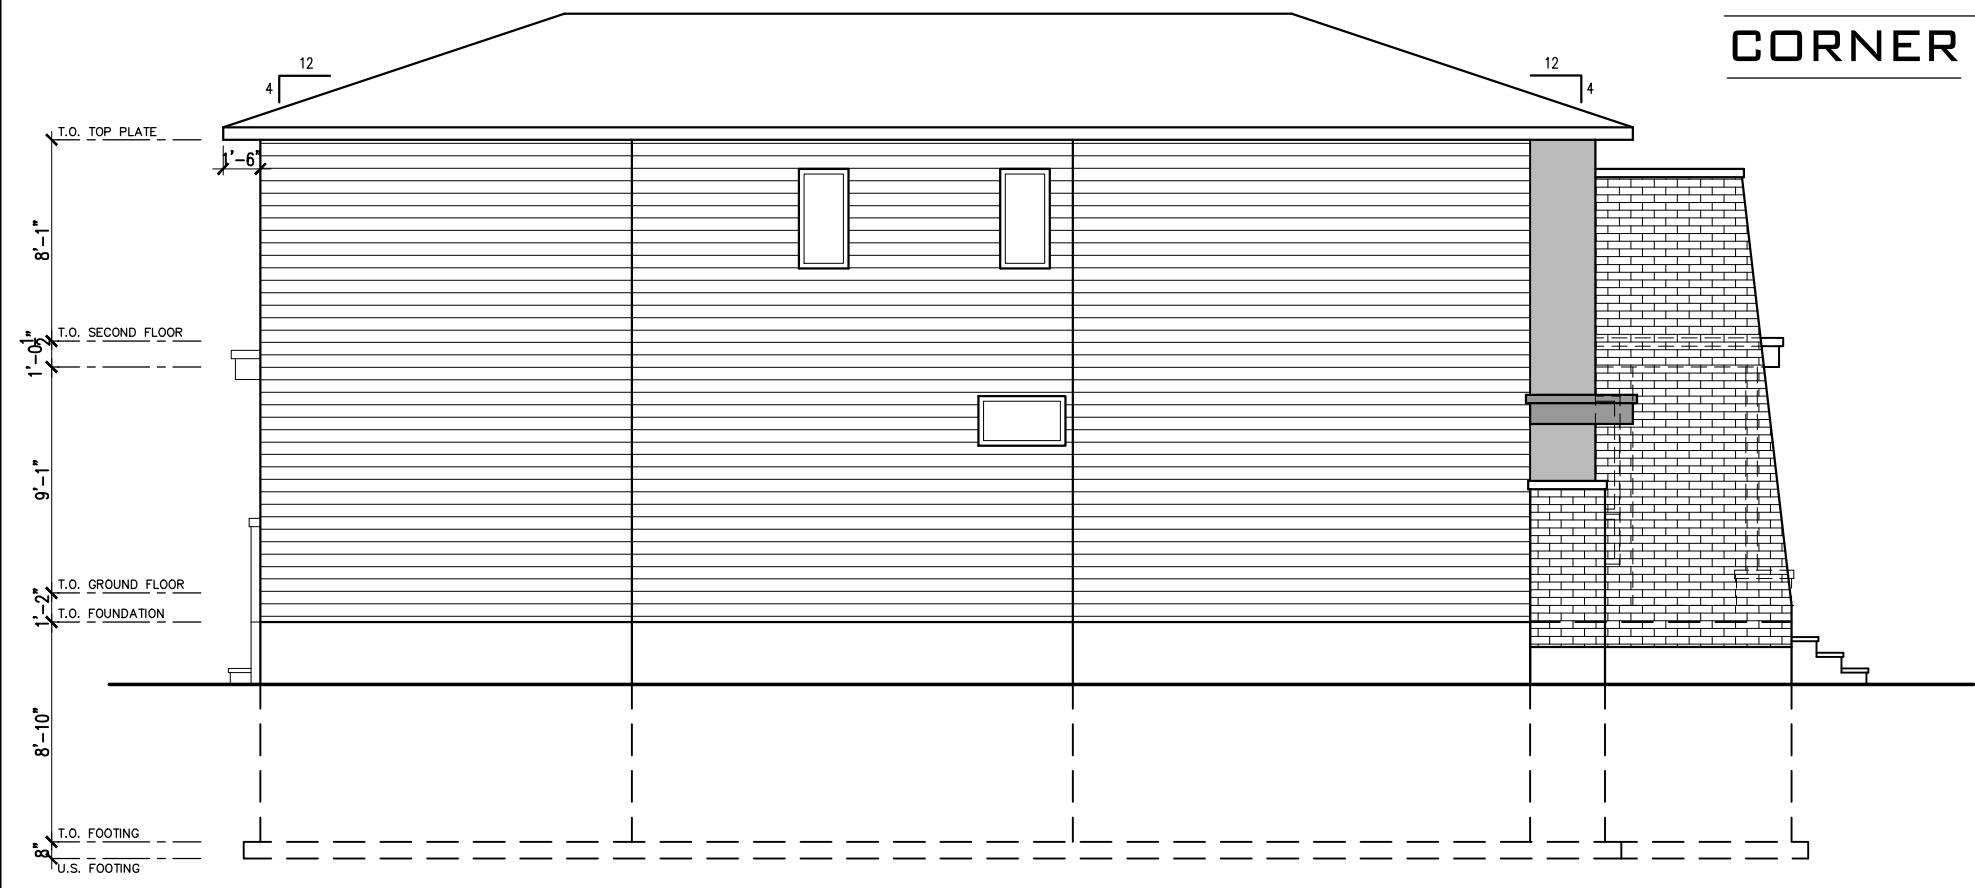

LEFT SIDE ELEVATION
SCALE: 1/8" = 1'-0"

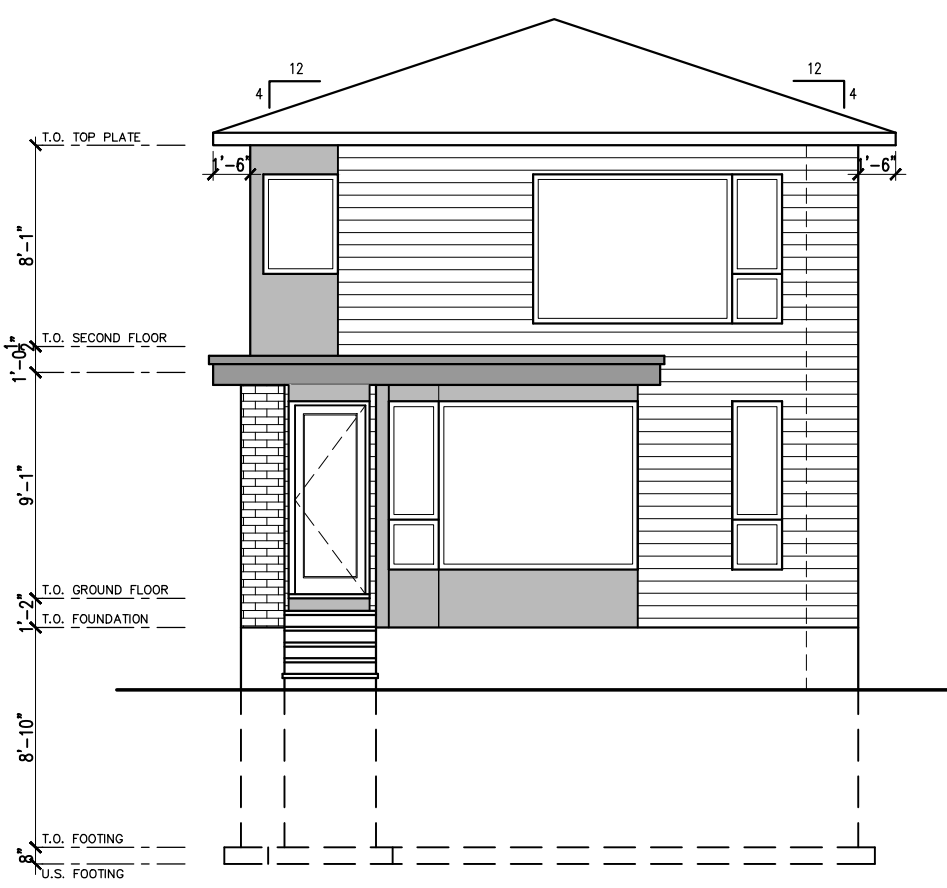

REAR ELEVATION (SOUTH)
SCALE: 1/8" = 1'-0"

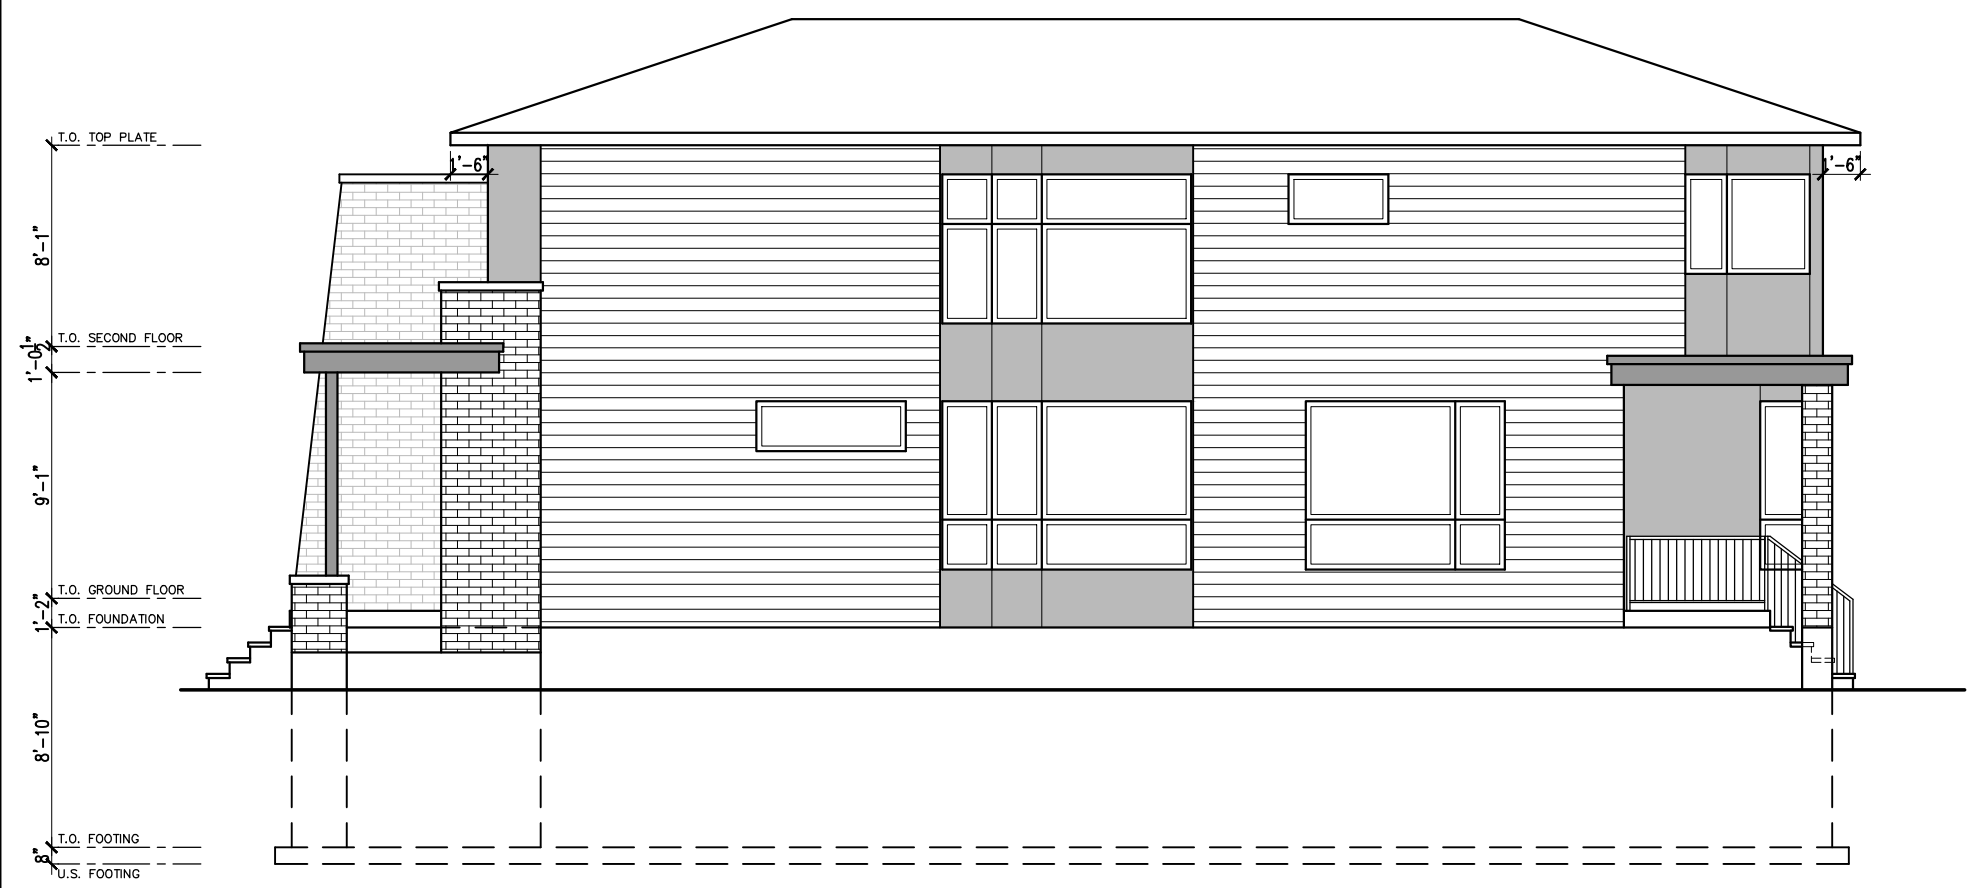

RIGHT SIDE ELEVATION
SCALE: 1/8" = 1'-0"

- GENERAL NOTES:**
1. THE GENERAL CONTRACTOR SHALL CHECK AND VERIFY ALL DIMENSIONS AND REPORT ALL ERRORS AND OMISSIONS TO THE CONSULTANT.
 2. ALL WORK AND MATERIALS TO BE IN COMPLIANCE WITH ALL CODES, REGULATIONS, AND BY-LAWS.
 3. FOOTINGS DESIGNED FOR 2000 P.S.F. ASSUMED BEARING. BEARING STRATA, GRANULAR MATERIAL AND COMPACTION TO BE INSPECTED AND APPROVED BY SOILS CONSULTANT PRIOR TO POURING CONCRETE.
 4. DO NOT SCALE THE DRAWINGS.

NO.	DESCRIPTION & DATE	REVISIONS
1		

JOB TITLE:
ENCLAVE WALK
PROPOSED 2-STORY
SINGLE FAMILY DWELLINGS

SHEET TITLE:
PROPOSED ELEVATIONS
PART 4

SCALE: AS SHOWN	DWG NO.
DRAWN: M.D.	A4.4
CHECKED:	
DATE: OCTOBER 2020	
PRINT DATE:	