
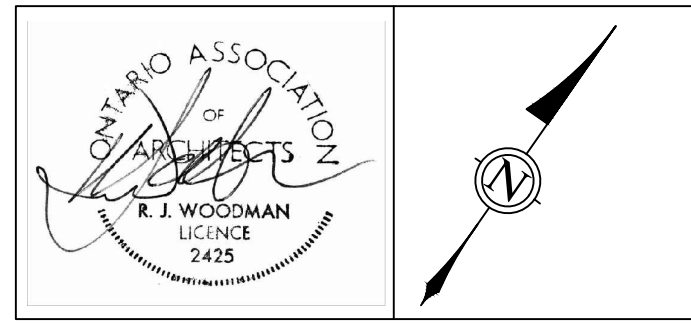


1 LEVEL 1 GARAGE FLOOR PLAN
SCALE: 1:75

APPROVED. REFUSED.
THIS _____ DAY OF _____, 20____
LILY XU, MCI, RPP, MANAGER
DEVELOPMENT REVIEW SOUTH

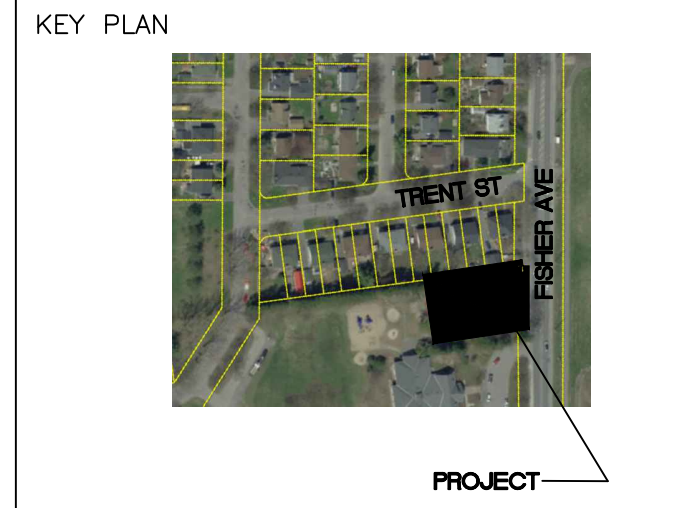

ALL CONTRACTORS TO VERIFY ALL DIMENSIONS ON SITE AND TO REPORT ALL ERRORS AND/OR OMISSIONS TO THE ARCHITECT.
ALL CONTRACTORS MUST COMPLY WITH ALL CODES AND BYLAWS AND OTHER AUTHORITIES HAVING JURISDICTION OVER THE WORK.
DO NOT SCALE DRAWINGS.
THIS DRAWING MAY NOT BE USED FOR CONSTRUCTION UNTIL SIGNED BY THE ARCHITECT.
COPYRIGHT RESERVED.

14		
13		
12		
11		
10		
09		
08		
07		
06		
05		
04		
03		
02	ISSUED FOR ZONING	06/05/2020
01	ISSUED FOR ZONING	10/01/2019
NO.	REVISION	MM/DD/YY DATE

WOODMAN ARCHITECT ASSOCIATES LTD.
201-4 BEECHWOOD AVENUE, OTTAWA, ONTARIO, CANADA K1L8L9
TEL: 613 228 9850 FAX: 613 228 9848 mail@woodmanarchitect.com

CLIENT: PRESTIGE DESIGN & CONSTRUCTION, 50 CAMELOT DR., NEPEAN, K2G 5X8 613 224 9457
CONSULTANTS: OBTAIN ENGINEERING & DESIGN, 273 MCLEOD ST OTTAWA K2P 0Z8 613 920 5702
LANDSCAPE: GUY ANDERSON ARCHITECTS 50 CAMELOT DR. NEPEAN, K2G 5X8 613 852 1343
CIVIL: F.J. MAH ENGINEERING LTD. 1455 TORVILLE DR. DRELENS R1C 6Z7 613 837 5516
SURVEYOR: ANNE OSULLIVAN COLLIER R17 14 CONCOURSE GATE UNIT 300 NEPEAN, K2E 7Y1 613 227 0850

PROJECT
1110 FISHER AVENUE DEVELOPMENTS
OTTAWA, ONTARIO

DRAWING:
LEVEL 1 GARAGE FLOOR PLAN

DATE	OCTOBER, 2019	JOB NO.	1968
SCALE	1:75	DRAWING NO.	A103
DRAWN BY			
REVIEWED BY	R.J.W.		