
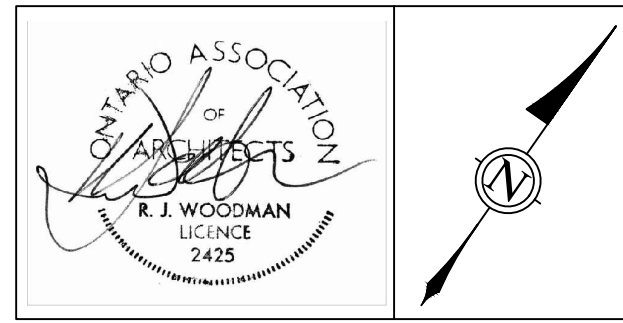


1 LEVEL 2 GARAGE FLOOR PLAN
A.102 SCALE: 1:75

APPROVED. REFUSED.
THIS ____ DAY OF _____, 20____
LILY XU, MCI, RPP, MANAGER
DEVELOPMENT REVIEW SOUTH

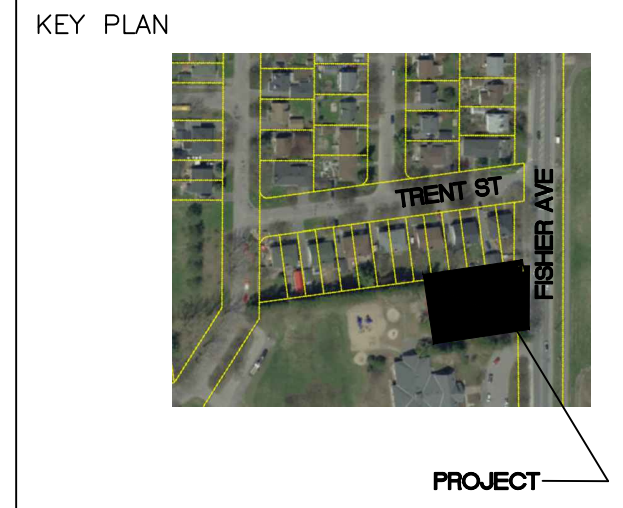

ALL CONTRACTORS TO VERIFY ALL DIMENSIONS ON SITE AND TO REPORT ALL ERRORS AND/OR OMISSIONS TO THE ARCHITECT.
ALL CONTRACTORS MUST COMPLY WITH ALL CODES AND BYLAWS AND OTHER AUTHORITIES HAVING JURISDICTION OVER THE WORK.
DO NOT SCALE DRAWINGS.
THIS DRAWING MAY NOT BE USED FOR CONSTRUCTION UNTIL SIGNED BY THE ARCHITECT.
COPYRIGHT RESERVED.

14		
13		
12		
11		
10		
09		
08		
07		
06		
05		
04		
03		
02	ISSUED FOR ZONING	06/05/2020
01	ISSUED FOR ZONING	10/01/2019
NO.	REVISION	MM/DD/YY DATE

WOODMAN ARCHITECT ASSOCIATES LTD.
201-4 BEECHWOOD AVENUE, OTTAWA, ONTARIO, CANADA K1L8L9
TEL: 613 228 9850. FAX: 613 228 9848. mail@woodmanarchitect.com

CLIENT: PRESTIGE DESIGN & CONSTRUCTION, 50 CAMELOT DR., NEPEAN, K2G 5X8 613 224 9457
CONSULTANTS: OTTAWA PLANNING & DESIGN, 273 MCLEOD ST OTTAWA, K2P 0Z8 613 930 4702
LANDSCAPE: GUYSON DESIGN ARCHITECTS, 50 CAMELOT DR., NEPEAN, K2G 5X8 613 852 1343
CIVIL: F.J. MAX ENGINEERING LTD., 1455 TORVILLE DR., ORLEANS, K1G 2Z7 613 837 5516
SURVEYOR: ANNE O'SULLIVAN VOLLEBERG LTD., 14 CONCOURSE GATE UNIT 500 NEPEAN, K2E 7Y1 613 227 0850

PROJECT
1110 FISHER AVENUE DEVELOPMENTS
OTTAWA, ONTARIO

DRAWING:
LEVEL 2 GARAGE FLOOR PLAN

DATE	OCTOBER, 2019	JOB NO.	1968
SCALE	1:75	DRAWING NO.	A102
DRAWN BY			
REVIEWED BY	R.J.W.		