


Demolition Concept Plan
293 Lisgar Street

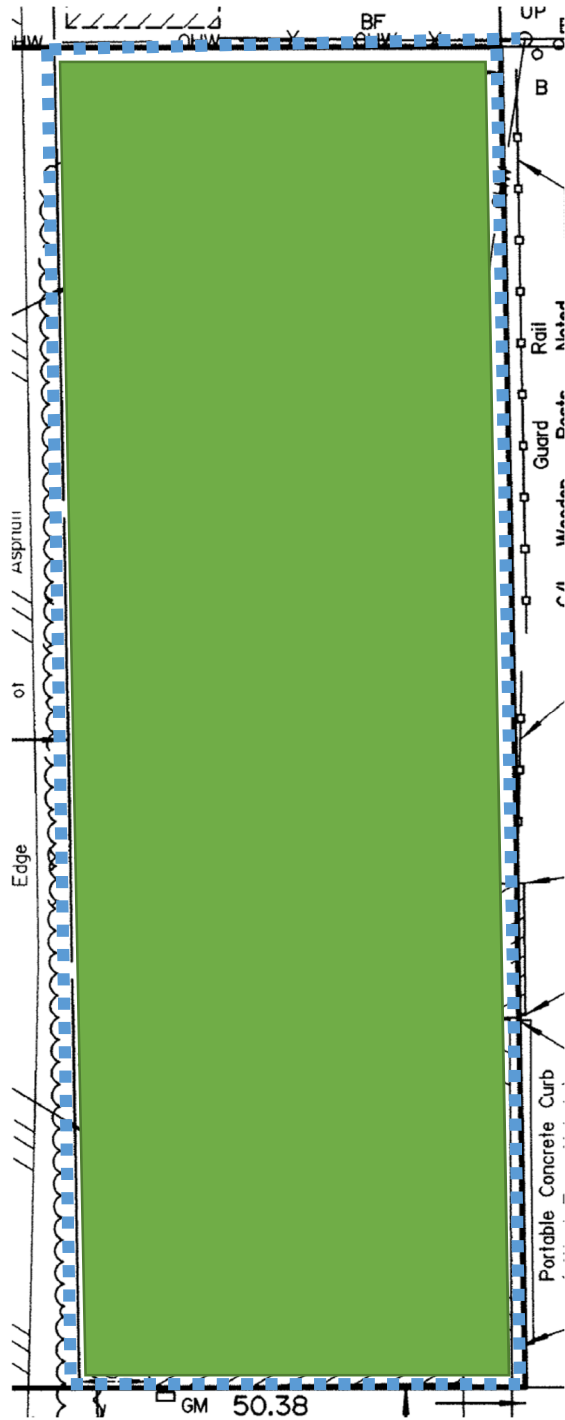

- Grass Seed
- ■ Black Vinyl Chain Link fence