
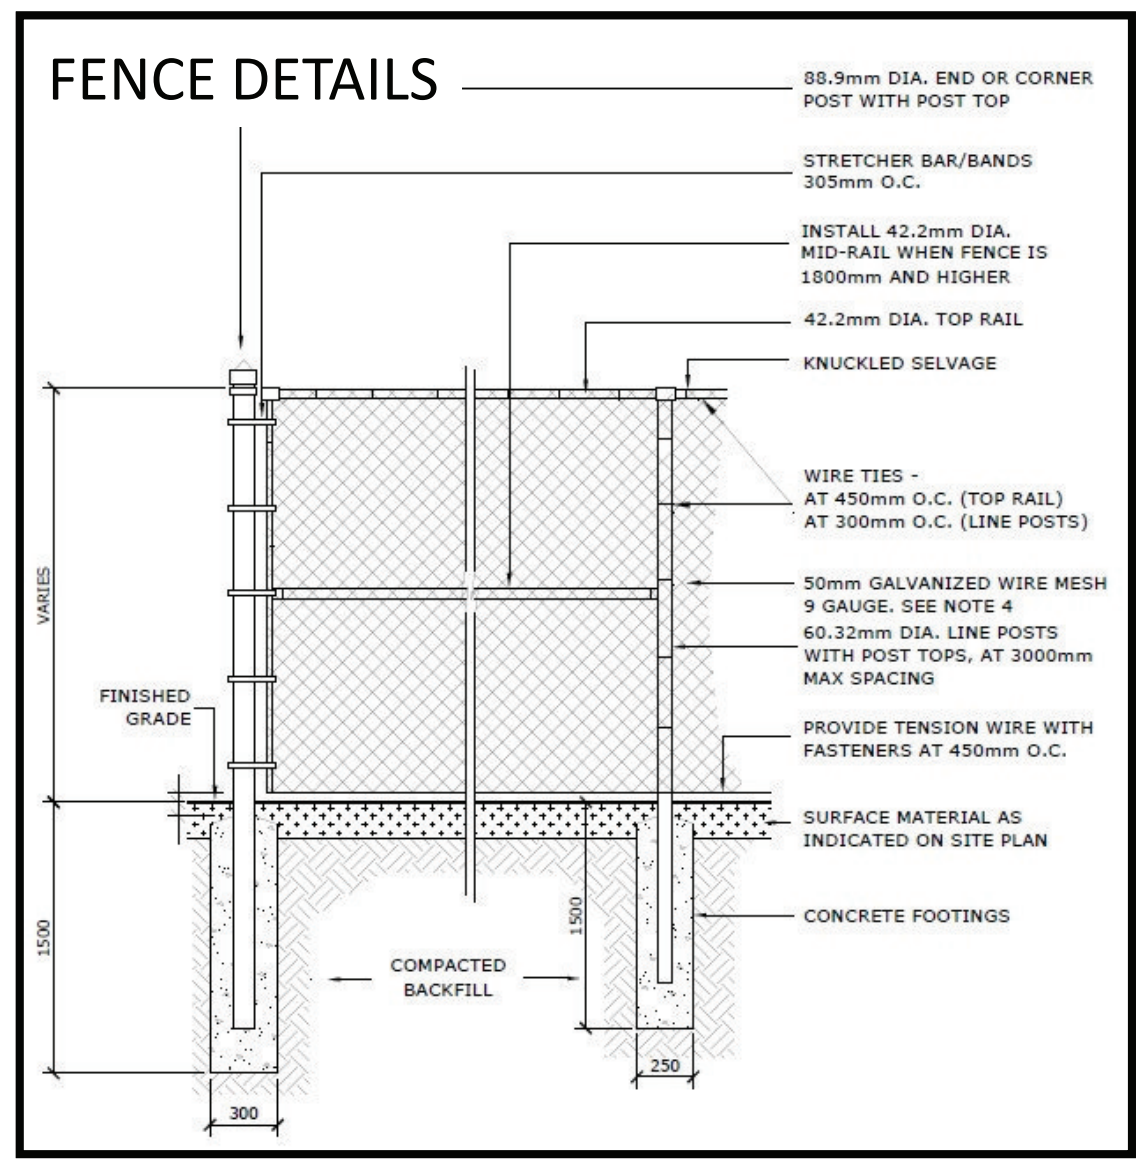
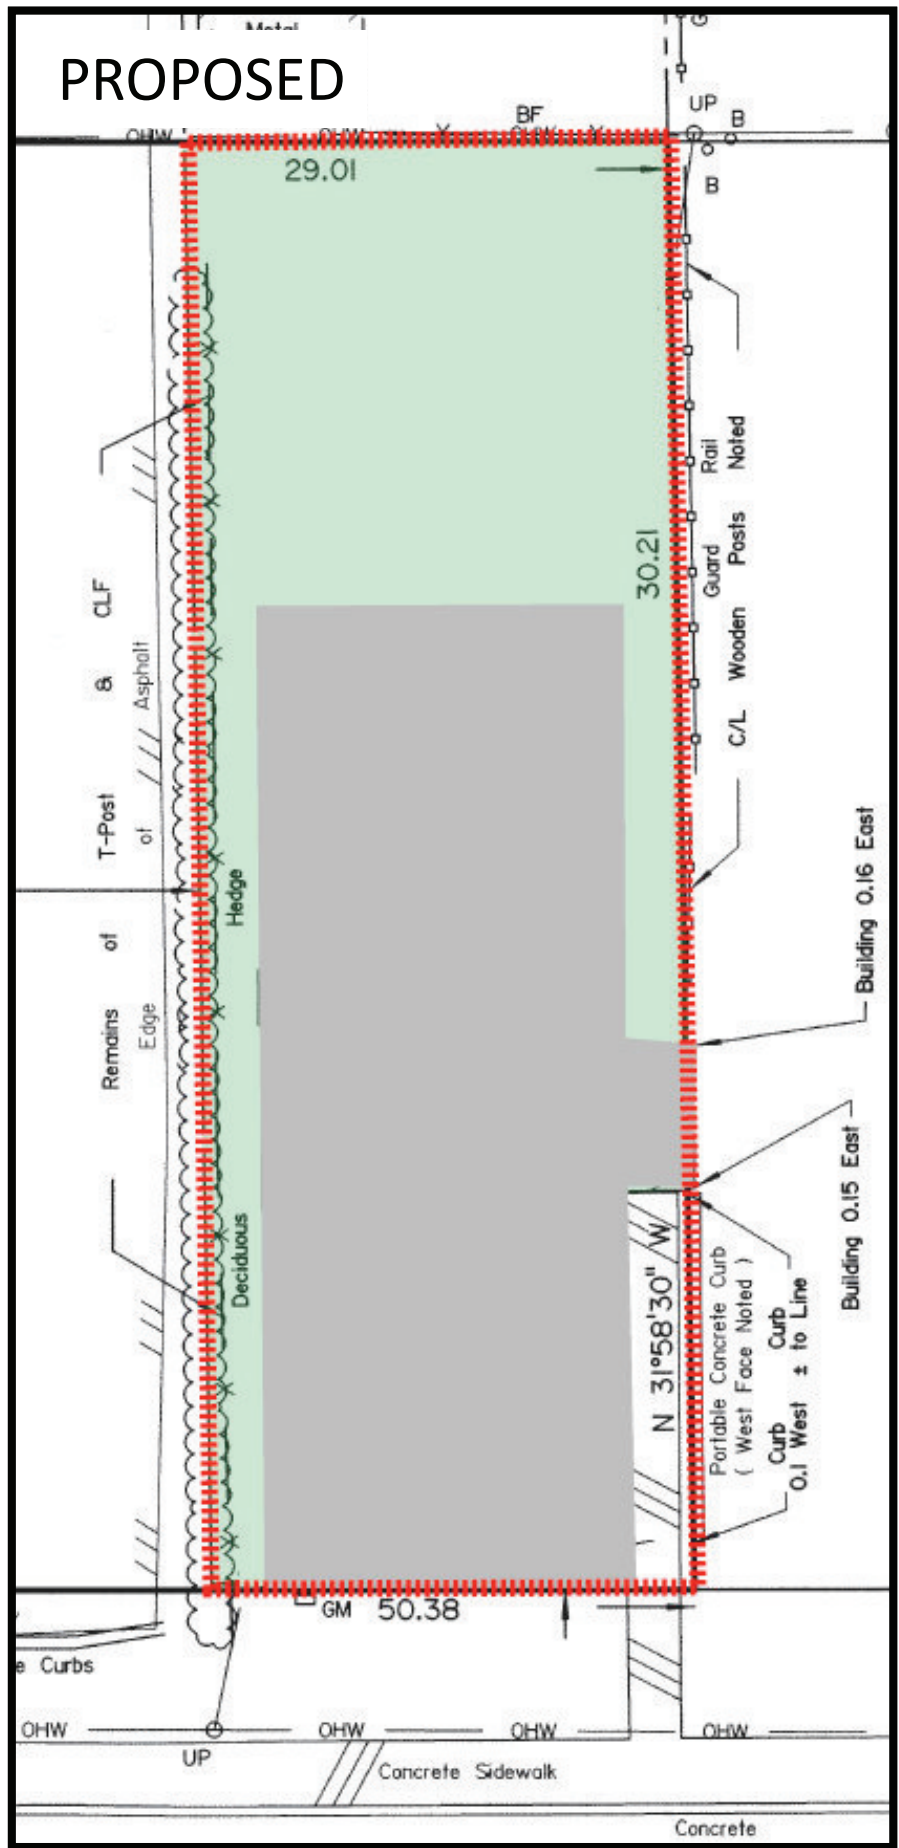


Demolition Concept Plan

Proposed Landscaping / Interim Conditions
293 Lisgar Street

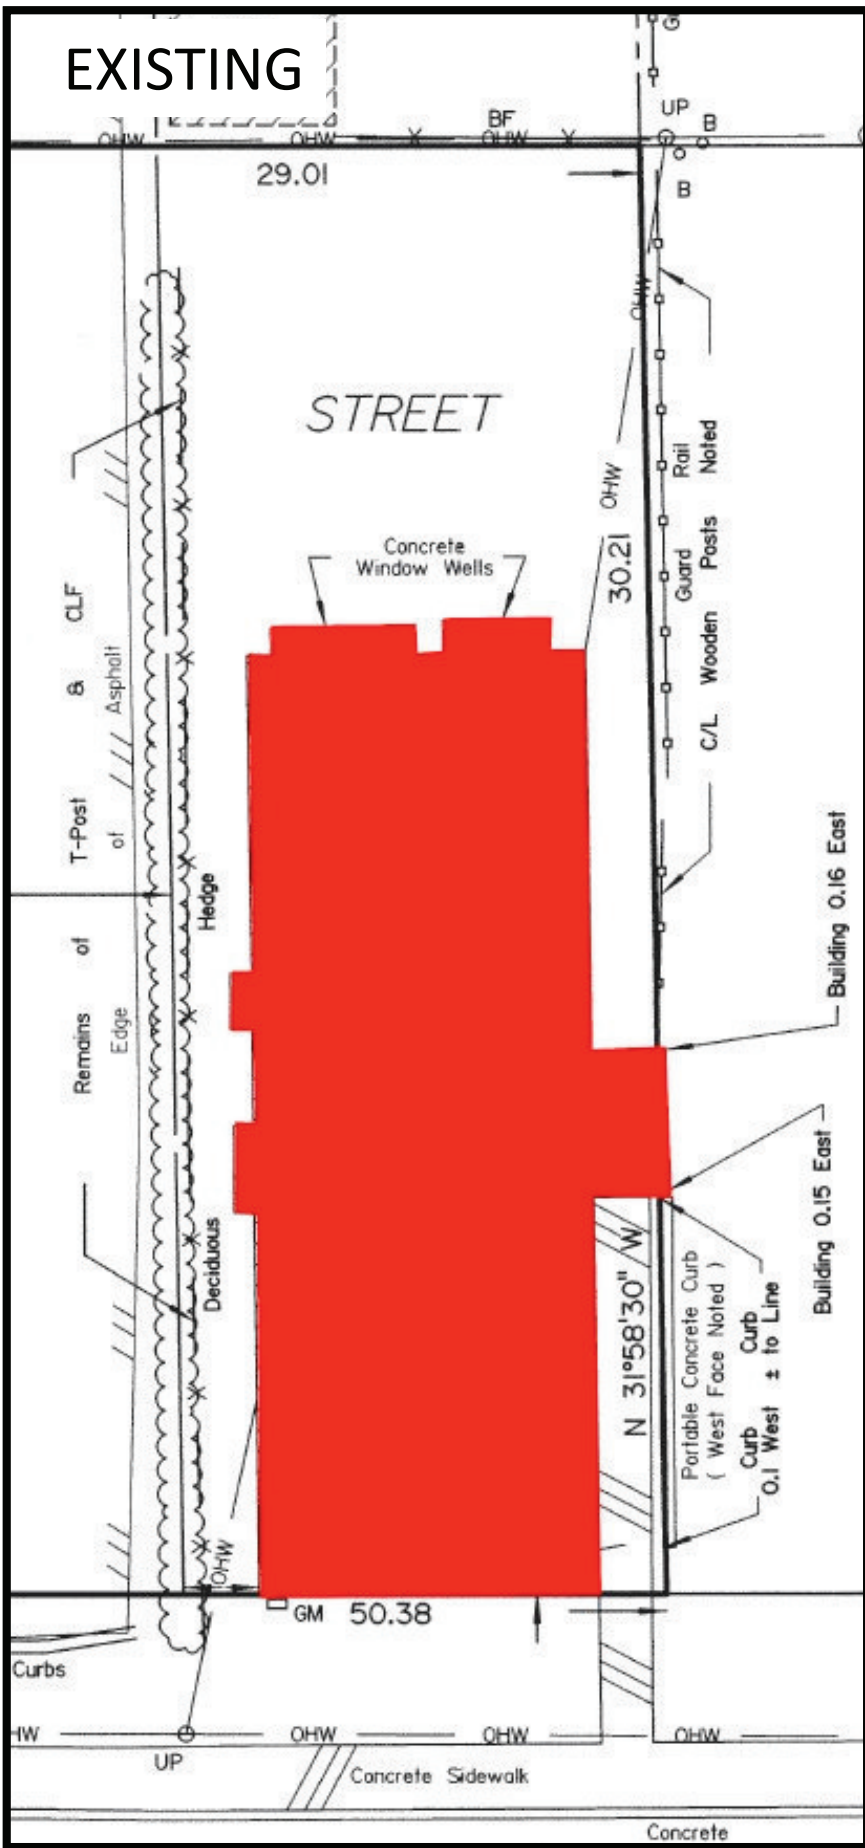

Legend

- Building to be demolished
- Proposed granular rock
- Existing grass area
- Proposed chain-link fence

Notes

- All existing landscaping (i.e. grass, asphalt, concrete) is to remain on site.
- Deciduous hedged was previously removed.
- Review details of the proposed chain link in the attached document.