



# Shadow Study Legend

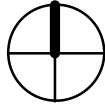

- PROPOSED BUILDINGS
- EXISTING BUILDINGS
- CLEARANCE EAST FLATS (APPROVED DEVELOPMENT)
- NEW LIBRARY UNDER CONSTRUCTION
- NCC MASTER PLAN FOR LEBRETON FLATS
- AS OF RIGHT MASSING ADJACENT BUILDING (CURRENTLY NO PROPOSAL)
- PIMISI STATION
- 
- 

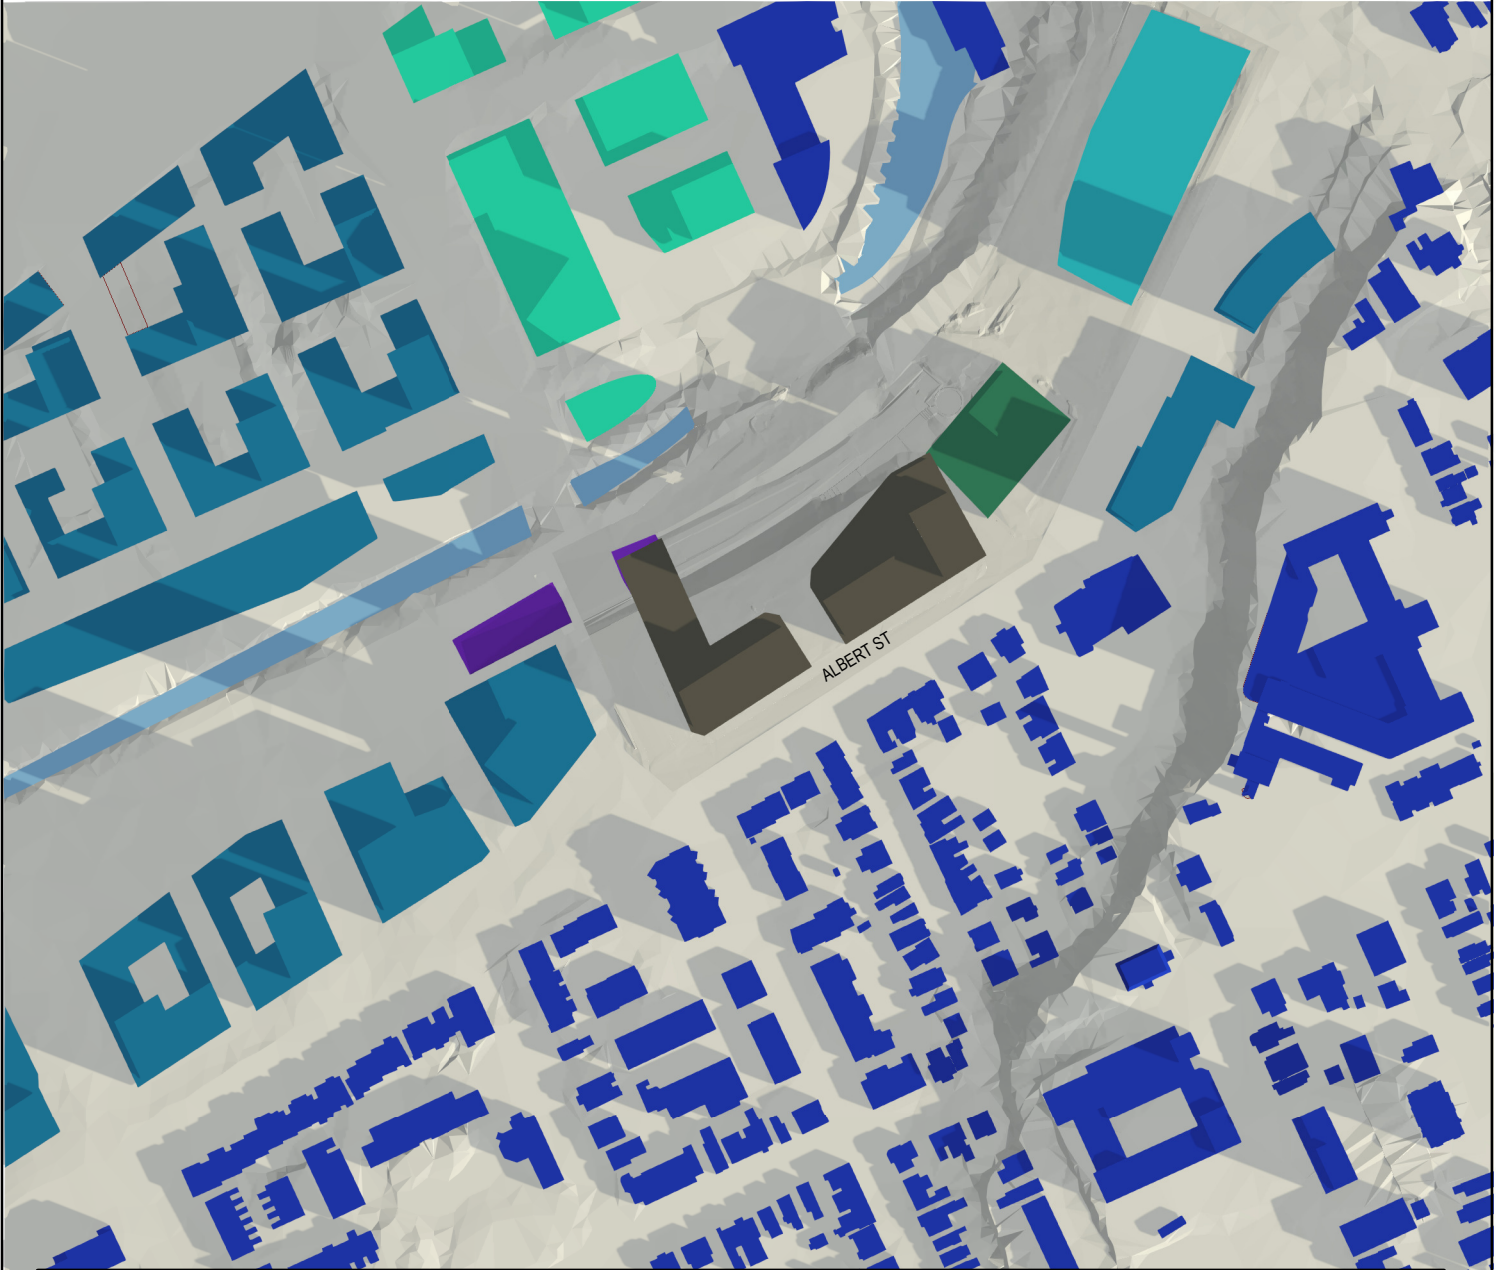

4/20/2022 6:50:49 PM Autodesk Docs: \\lebreton\Flats\_Library\ARCH\_Design\_Libreton\_R02\_SPA.rvt

**KPMB**  
**Perkins&Will**

ISSUED FOR OPA, ZBA & SPA - NOT FOR CONSTRUCTION

2022 - 04 - 20

PROJECT

LEBRETON LIBRARY PARCEL

665 Albert St  
Ottawa, ON  
Canada

TITLE


AOR SHADOW STUDY - Sept 21st  
8AM

SHEET NUMBER


**A10-43**

© 2022 Perkins&Will

# Shadow Study Legend

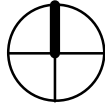

- PROPOSED BUILDINGS
- EXISTING BUILDINGS
- CLEARAGE EAST FLATS (APPROVED DEVELOPMENT)
- NEW LIBRARY UNDER CONSTRUCTION
- NCC MASTER PLAN FOR LEBRETON FLATS
- AS OF RIGHT MASSING ADJACENT BUILDING (CURRENTLY NO PROPOSAL)
- PIMISI STATION
- 
- 

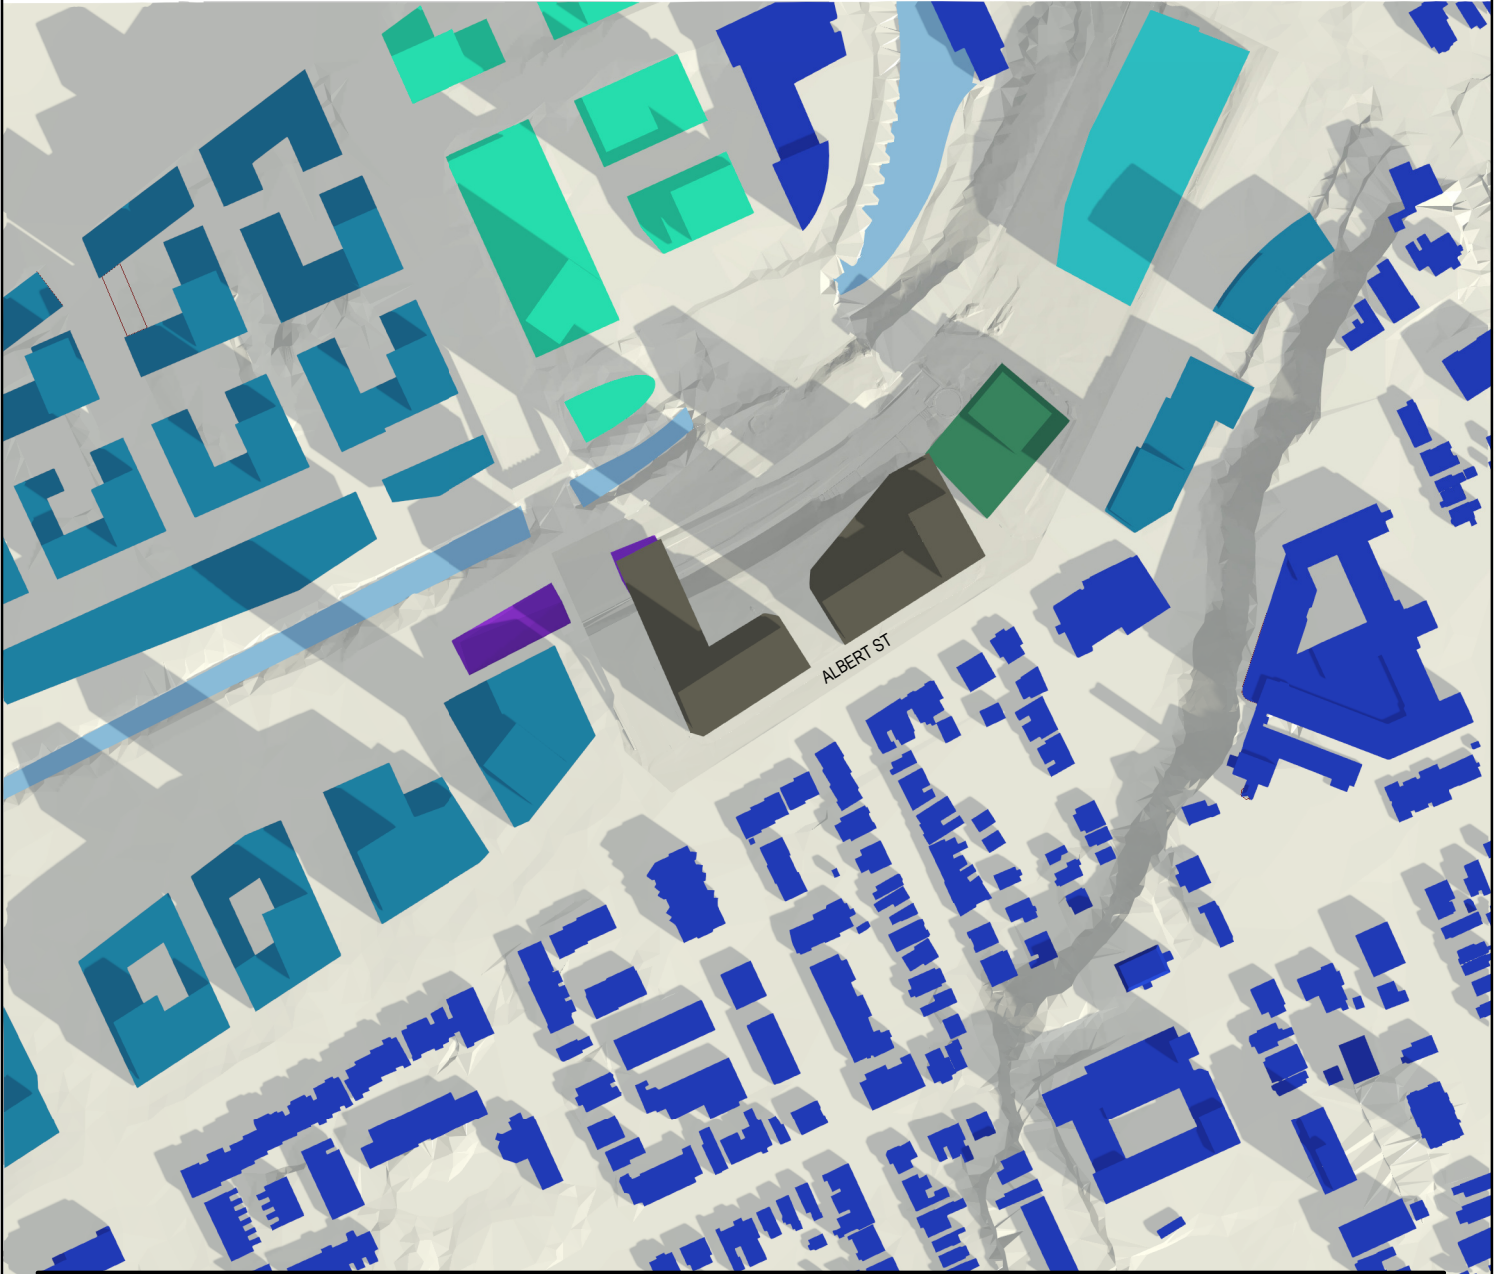

4/20/2022 6:50:53 PM Autodesk Docs: \\lebreton\Files\Library\ARCH\_Deem\_Lebreton\_R02\_SPA.rvt

**KPMB**  
**Perkins&Will**

ISSUED FOR OPA, ZBA & SPA - NOT FOR CONSTRUCTION

2022 - 04 - 20

PROJECT

LEBRETON LIBRARY PARCEL

665 Albert St  
Ottawa, ON  
Canada

TITLE


AOR SHADOW STUDY - Sept 21st  
9AM

SHEET NUMBER


**A10-44**

© 2022 Perkins&Will

# Shadow Study Legend

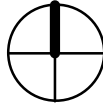

- PROPOSED BUILDINGS
- EXISTING BUILDINGS
- CLEARAGE EAST FLATS (APPROVED DEVELOPMENT)
- NEW LIBRARY UNDER CONSTRUCTION
- NCC MASTER PLAN FOR LEBRETON FLATS
- AS OF RIGHT MASSING ADJACENT BUILDING (CURRENTLY NO PROPOSAL)
- PIMISI STATION
- 
- 

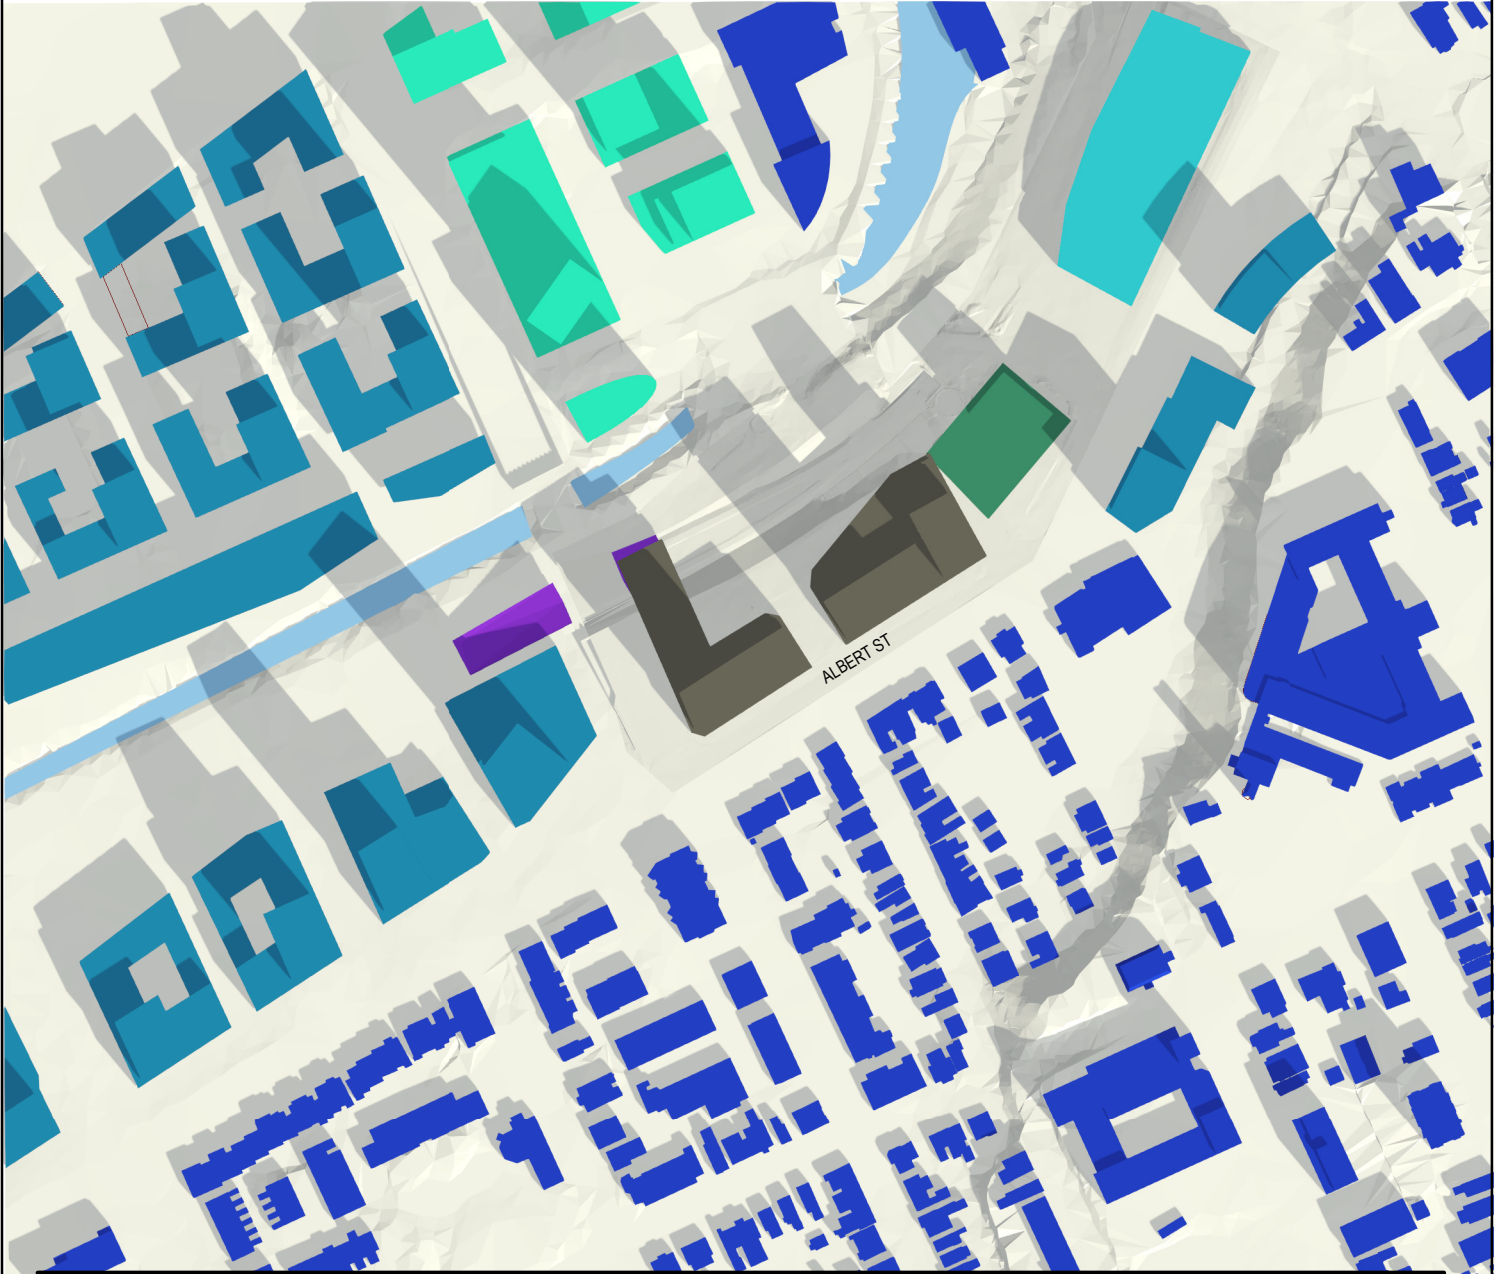

4/20/2022 6:50:58 PM Autodesk Docs: \\lebreton\Files\Library\ARCH\_Design\_LeBreton\_R02\_SPA.rvt

**KPMB**  
**Perkins&Will**

ISSUED FOR OPA, ZBA & SPA - NOT FOR CONSTRUCTION

2022 - 04 - 20

PROJECT

LEBRETON LIBRARY PARCEL

665 Albert St  
Ottawa, ON  
Canada

TITLE

AOR SHADOW STUDY - Sept 21st  
10AM


SHEET NUMBER

**A10-45**


© 2022 Perkins&Will



# Shadow Study Legend

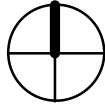

- PROPOSED BUILDINGS
- EXISTING BUILDINGS
- CLEARAGE EAST FLATS (APPROVED DEVELOPMENT)
- NEW LIBRARY UNDER CONSTRUCTION
- NCC MASTER PLAN FOR LEBRETON FLATS
- AS OF RIGHT MASSING ADJACENT BUILDING (CURRENTLY NO PROPOSAL)
- PIMISI STATION
- 
- 

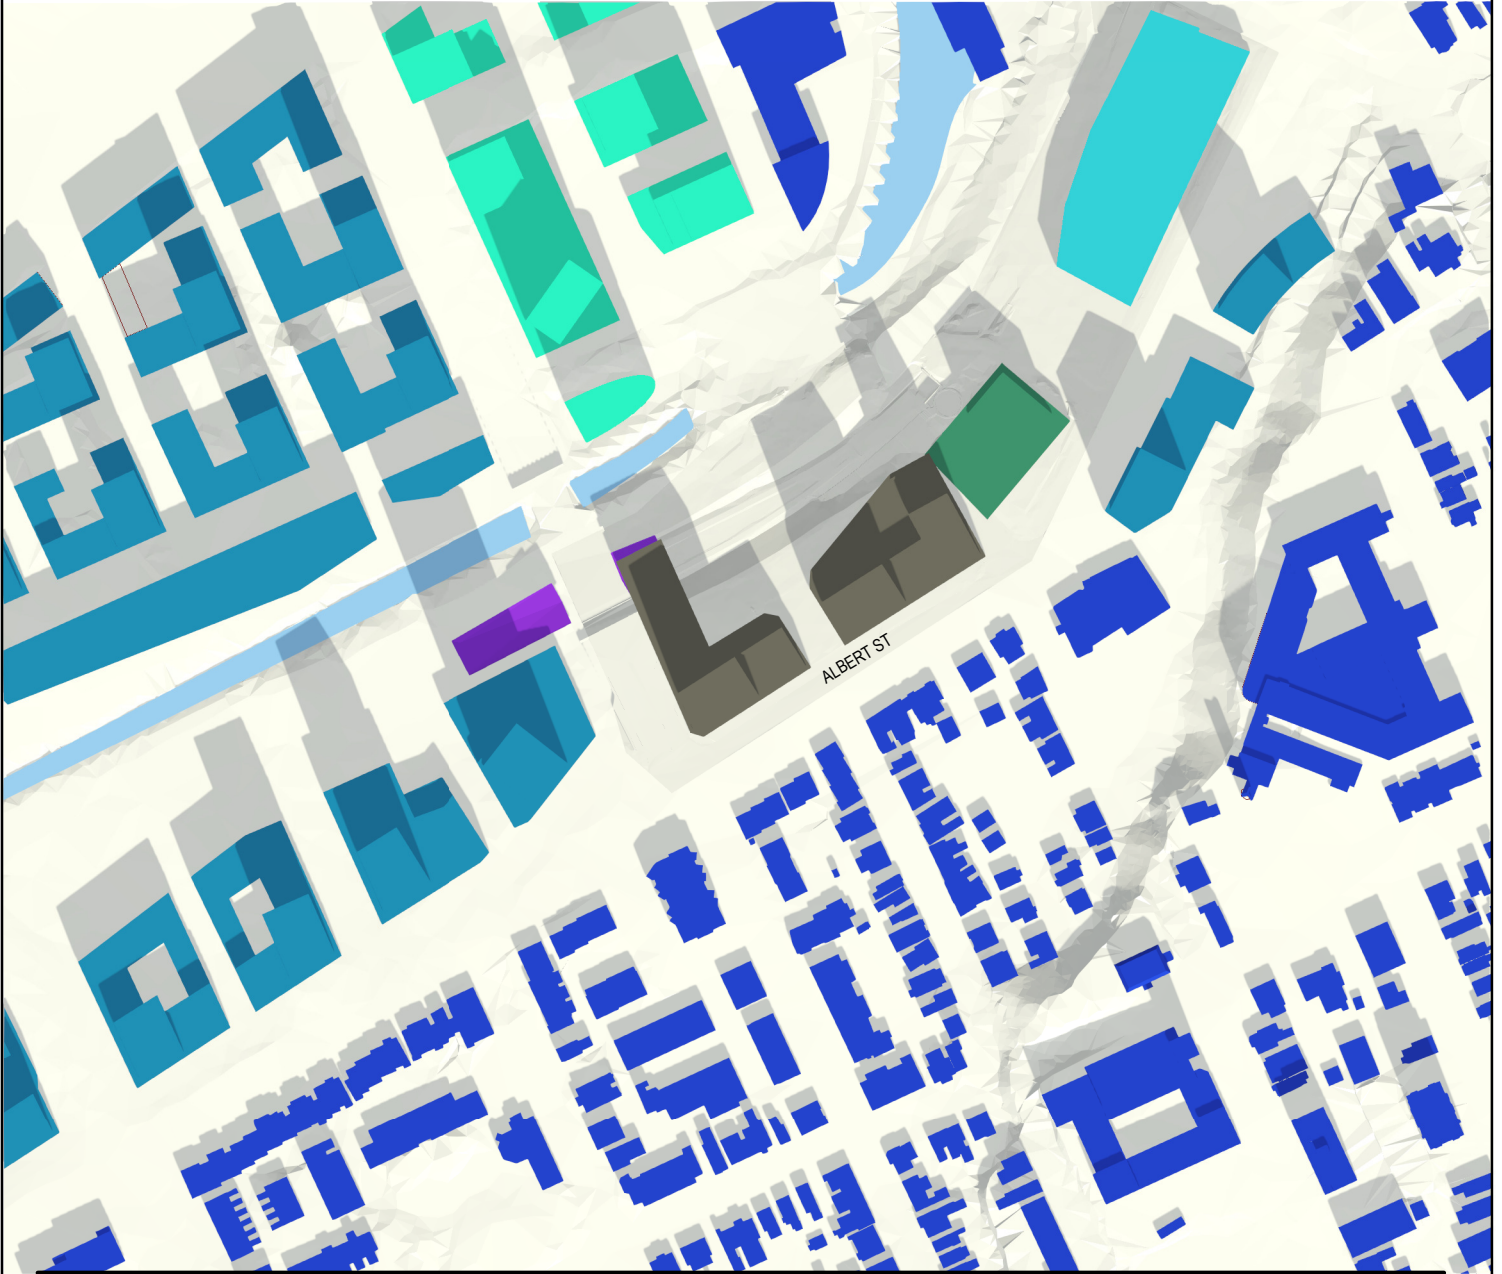

4/20/2022 6:51:03 PM Autodesk Docs: \\lebreton\Files\Library\ARCH\_Design\_LeBreton\_R02\_SPA.rvt

**KPMB**  
**Perkins&Will**

ISSUED FOR OPA, ZBA & SPA - NOT FOR CONSTRUCTION

2022 - 04 - 20

PROJECT

LEBRETON LIBRARY PARCEL

665 Albert St  
Ottawa, ON  
Canada

TITLE

AOR SHADOW STUDY - Sept 21st  
11AM


SHEET NUMBER

**A10-46**


© 2022 Perkins&Will



# Shadow Study Legend

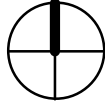

- PROPOSED BUILDINGS
- EXISTING BUILDINGS
- CLEARAGE EAST FLATS (APPROVED DEVELOPMENT)
- NEW LIBRARY UNDER CONSTRUCTION
- NCC MASTER PLAN FOR LEBRETON FLATS
- AS OF RIGHT MASSING ADJACENT BUILDING (CURRENTLY NO PROPOSAL)
- PIMISI STATION
- 
- 

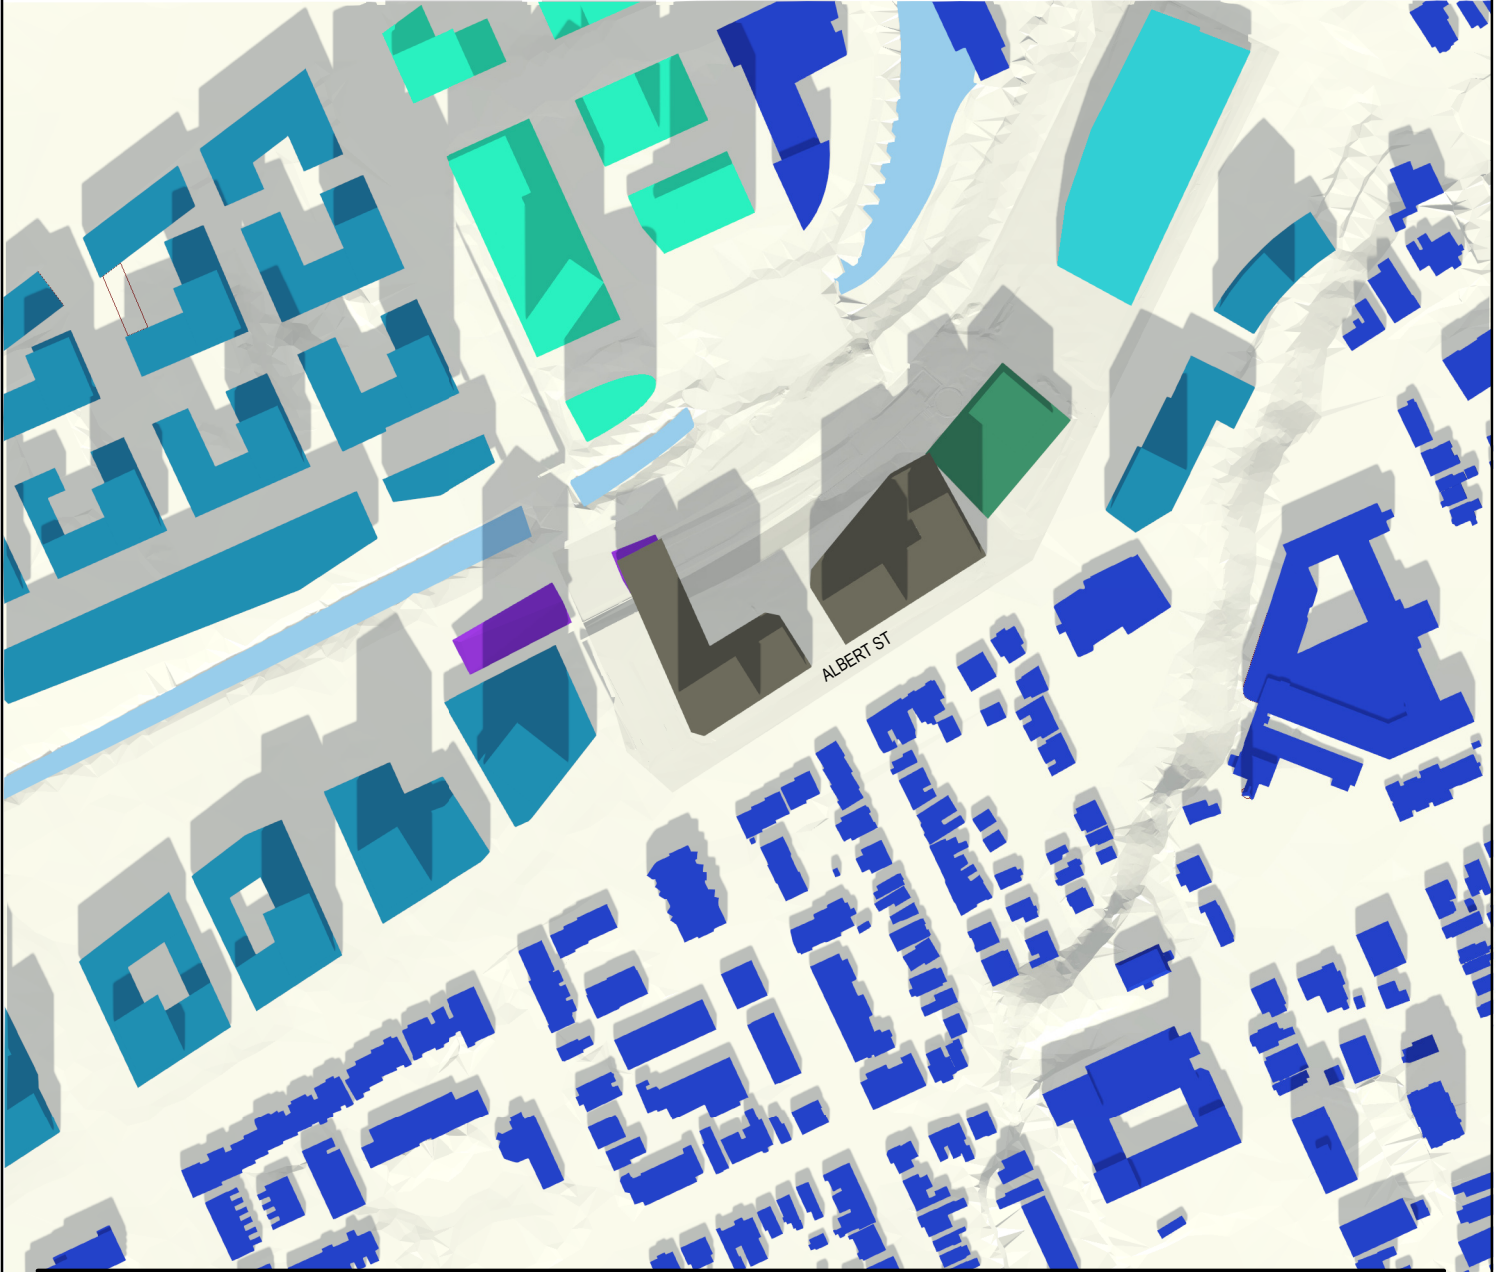

4/20/2022 6:51:08 PM Autodesk Docs://lebreton Flats Library/ARCH\_Design\_Lebreton\_R02\_SPA.rvt

**KPMB**  
**Perkins&Will**

ISSUED FOR OPA, ZBA & SPA - NOT FOR CONSTRUCTION

2022 - 04 - 20

PROJECT

LEBRETON LIBRARY PARCEL

665 Albert St  
Ottawa, ON  
Canada

TITLE


AOR SHADOW STUDY - Sept 21st  
12PM

SHEET NUMBER


**A10-47**

© 2022 Perkins&Will

# Shadow Study Legend

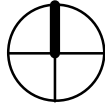

- PROPOSED BUILDINGS
- EXISTING BUILDINGS
- CLEARAGE EAST FLATS (APPROVED DEVELOPMENT)
- NEW LIBRARY UNDER CONSTRUCTION
- NCC MASTER PLAN FOR LEBRETON FLATS
- AS OF RIGHT MASSING ADJACENT BUILDING (CURRENTLY NO PROPOSAL)
- PIMISI STATION
- 
- 

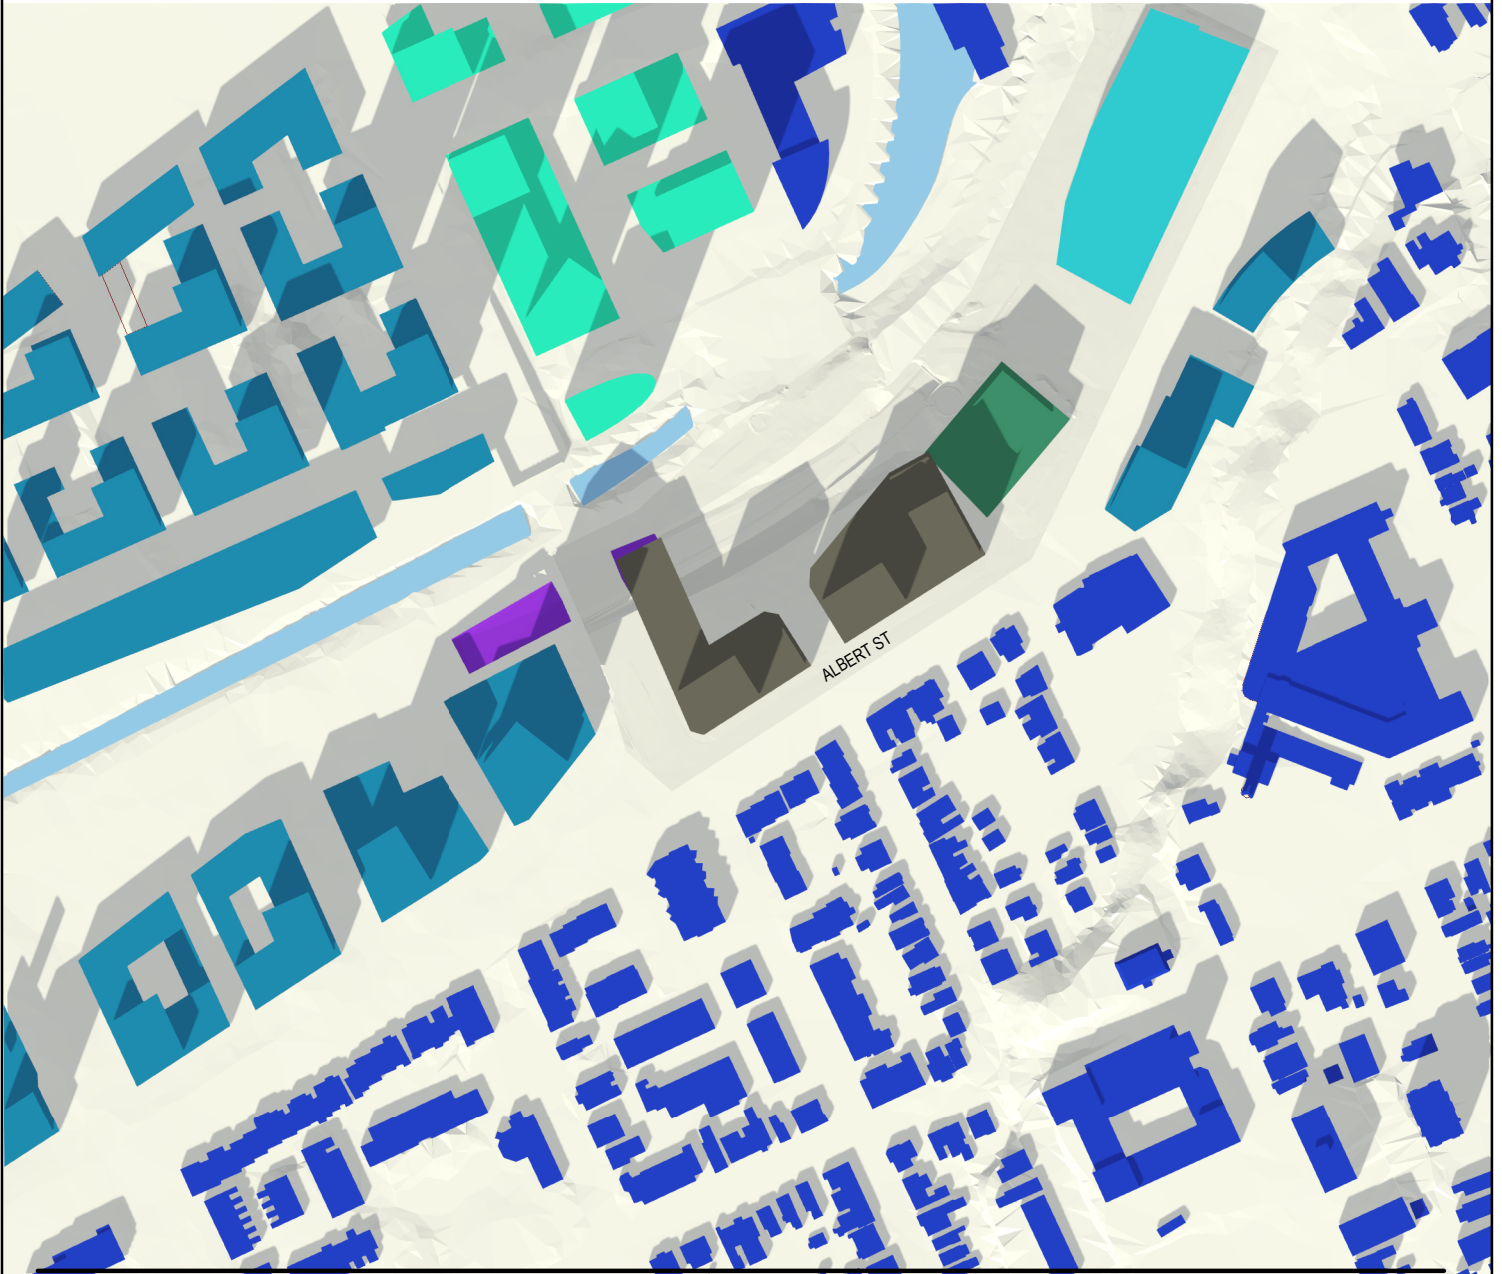

4/20/2022 6:51:13 PM Autodesk Docs: \\lebreton\Files\Library\ARCH\_Design\_LeBreton\_R22\_SPA.rvt

**KPMB**  
**Perkins&Will**

ISSUED FOR OPA, ZBA & SPA - NOT FOR CONSTRUCTION

2022 - 04 - 20

PROJECT

LEBRETON LIBRARY PARCEL

665 Albert St  
Ottawa, ON  
Canada

TITLE


AOR SHADOW STUDY - Sept 21st  
1PM

SHEET NUMBER


**A10-48**

© 2022 Perkins&Will

# Shadow Study Legend

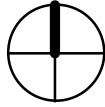

- PROPOSED BUILDINGS
- EXISTING BUILDINGS
- CLEARAGE EAST FLATS (APPROVED DEVELOPMENT)
- NEW LIBRARY UNDER CONSTRUCTION
- NCC MASTER PLAN FOR LEBRETON FLATS
- AS OF RIGHT MASSING ADJACENT BUILDING (CURRENTLY NO PROPOSAL)
- PIMISI STATION
- 
- 

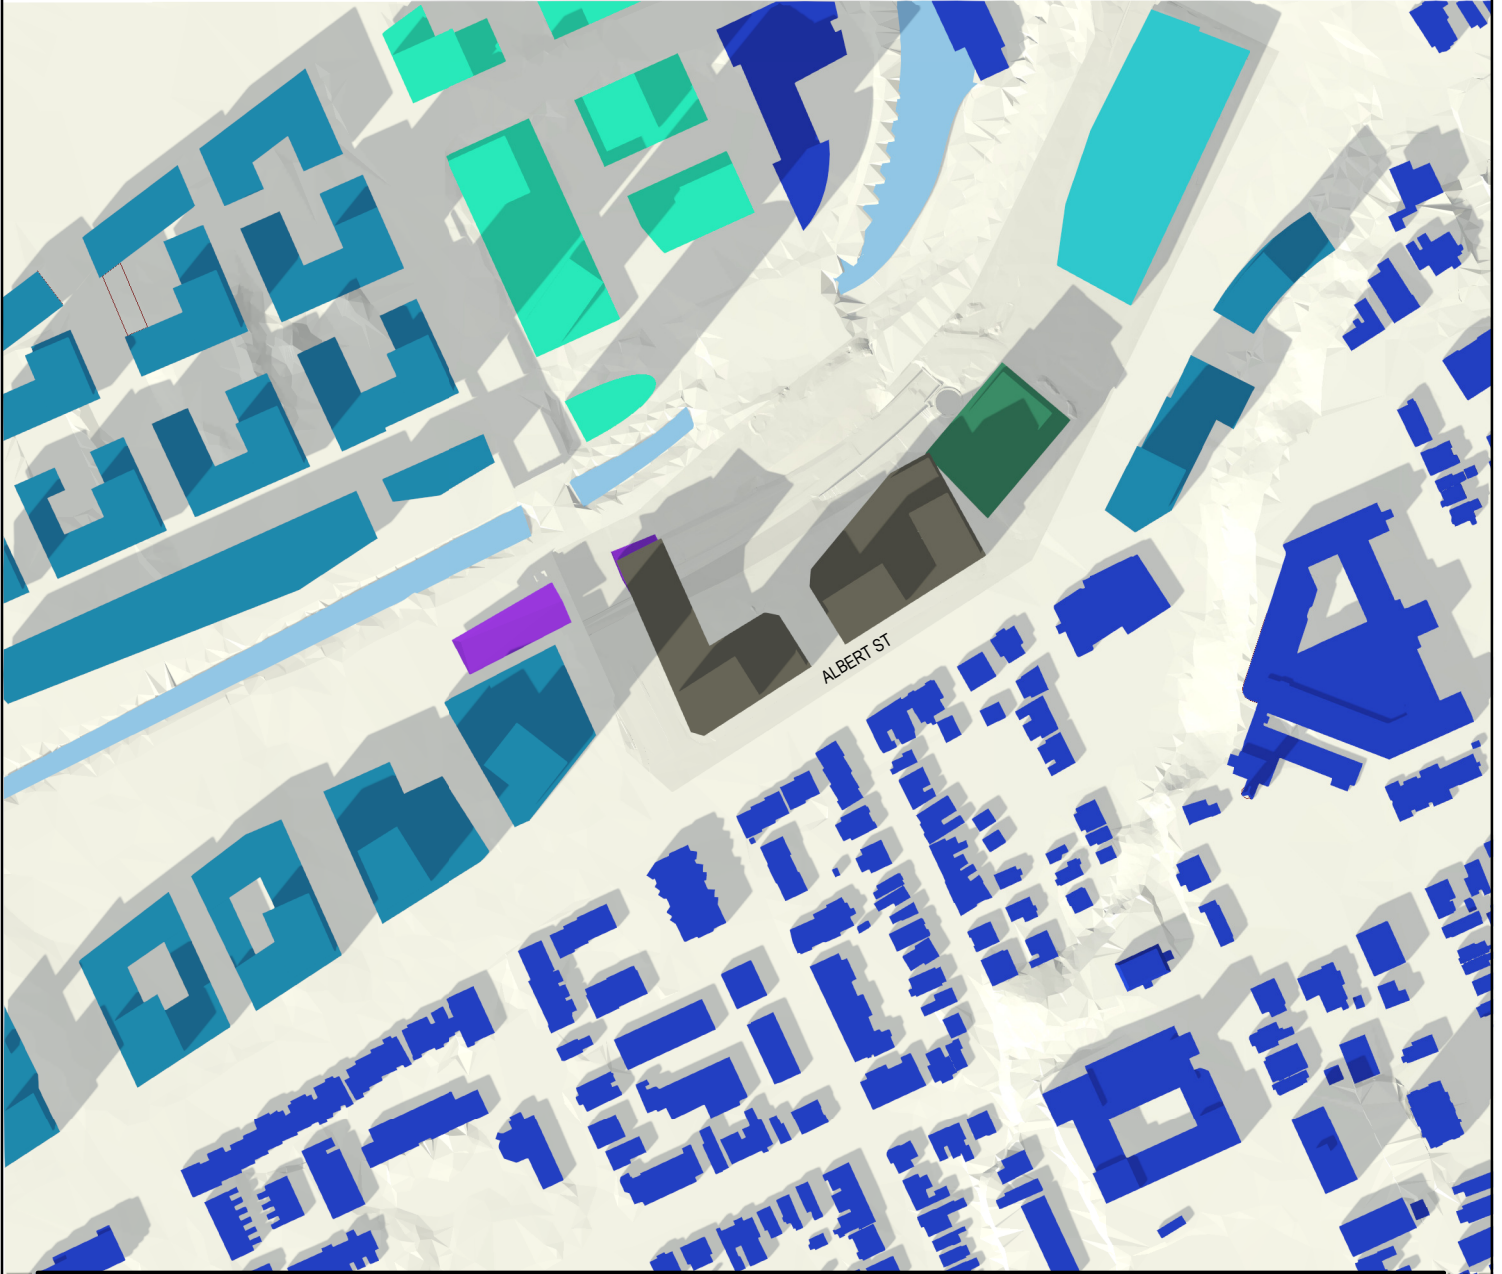

4/20/2022 6:51:19 PM Autodesk Docs: \\lebreton\Files\Library\ARCH\_Design\_LeBreton\_R02\_SPA.rvt

**KPMB**  
**Perkins&Will**

ISSUED FOR OPA, ZBA & SPA - NOT FOR CONSTRUCTION

2022 - 04 - 20

PROJECT

LEBRETON LIBRARY PARCEL

665 Albert St  
Ottawa, ON  
Canada

TITLE

AOR SHADOW STUDY - Sept 21st  
2PM


SHEET NUMBER

**A10-49**


© 2022 Perkins&Will



# Shadow Study Legend

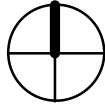

- PROPOSED BUILDINGS
- EXISTING BUILDINGS
- CLEARAGE EAST FLATS (APPROVED DEVELOPMENT)
- NEW LIBRARY UNDER CONSTRUCTION
- NCC MASTER PLAN FOR LEBRETON FLATS
- AS OF RIGHT MASSING ADJACENT BUILDING (CURRENTLY NO PROPOSAL)
- PIMISI STATION
- 
- 

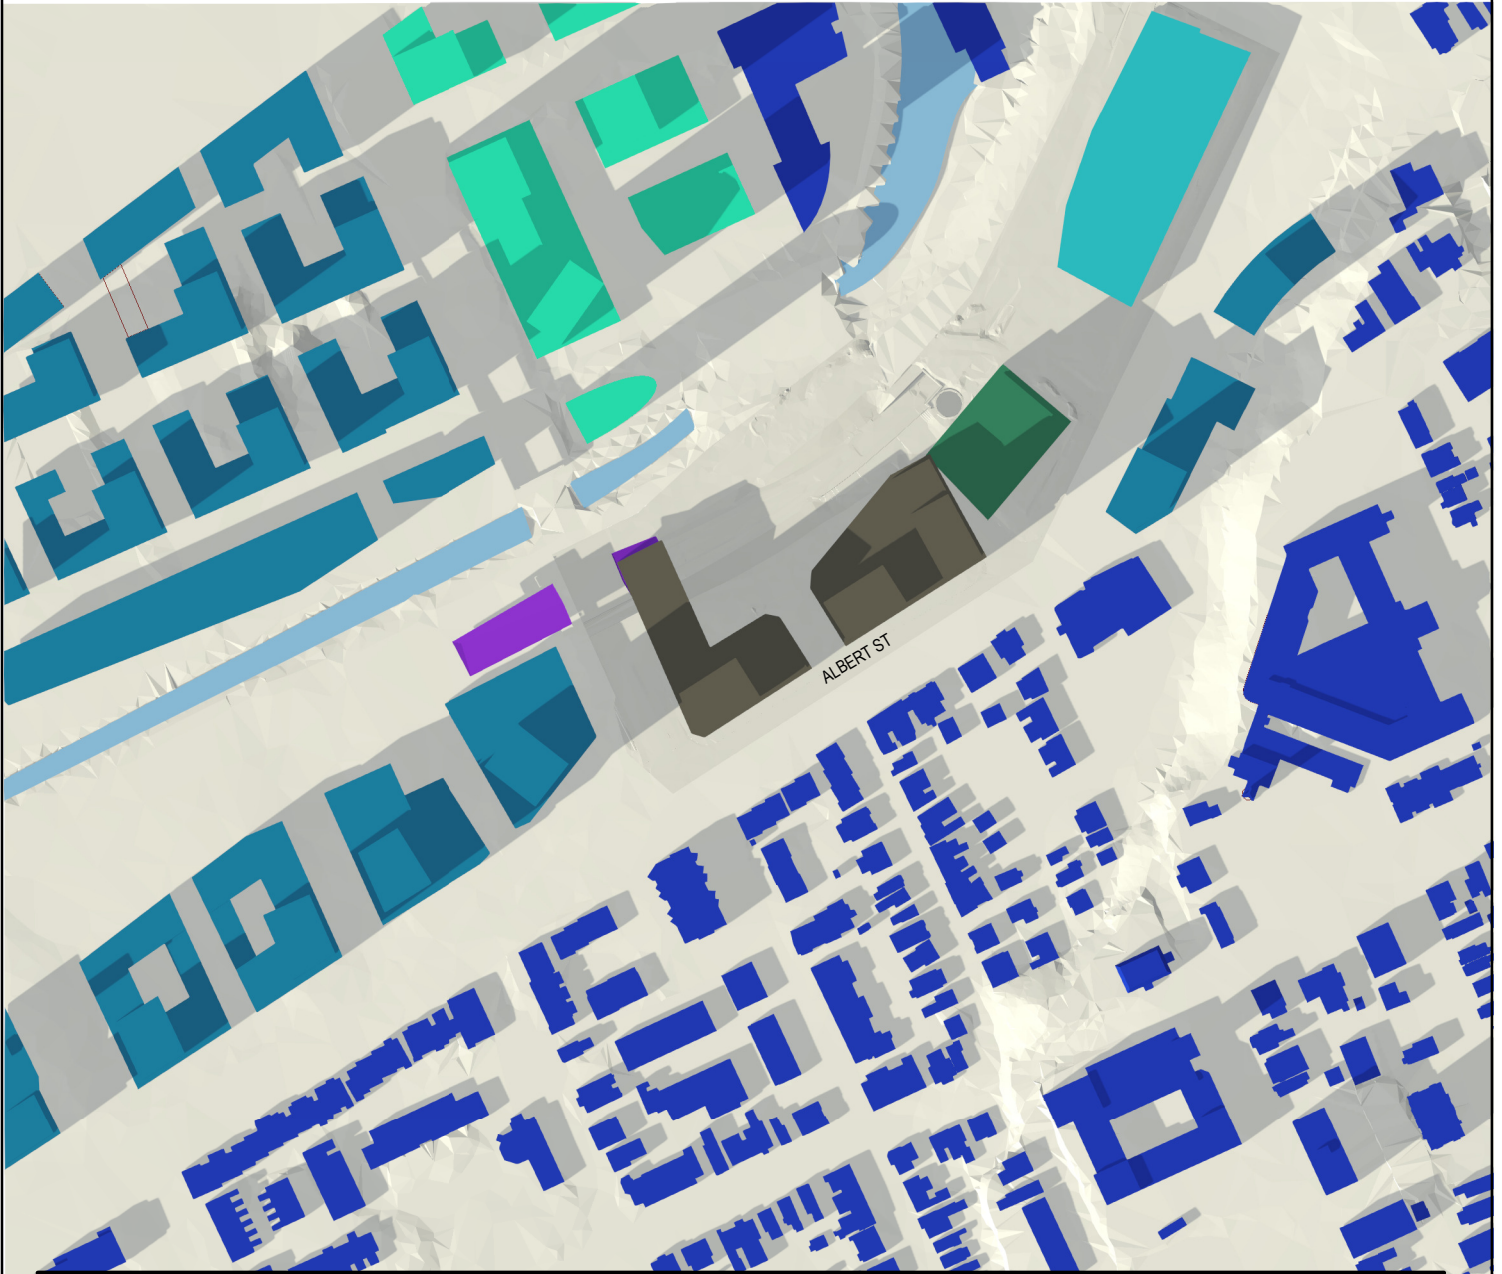

4/20/2022 6:51:23 PM Autodesk Docs: \\lebreton\Files\Library\ARCH\_Design\_LeBreton\_R02\_SPA.rvt

**KPMB**  
**Perkins&Will**

ISSUED FOR OPA, ZBA & SPA - NOT FOR CONSTRUCTION

2022 - 04 - 20

PROJECT

LEBRETON LIBRARY PARCEL

665 Albert St  
Ottawa, ON  
Canada

TITLE


AOR SHADOW STUDY - Sept 21st  
3PM

SHEET NUMBER


**A10-50**

© 2022 Perkins&Will

# Shadow Study Legend

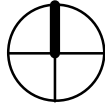

- PROPOSED BUILDINGS
- EXISTING BUILDINGS
- CLEARAGE EAST FLATS (APPROVED DEVELOPMENT)
- NEW LIBRARY UNDER CONSTRUCTION
- NCC MASTER PLAN FOR LEBRETON FLATS
- AS OF RIGHT MASSING ADJACENT BUILDING (CURRENTLY NO PROPOSAL)
- PIMISI STATION
- 
- 

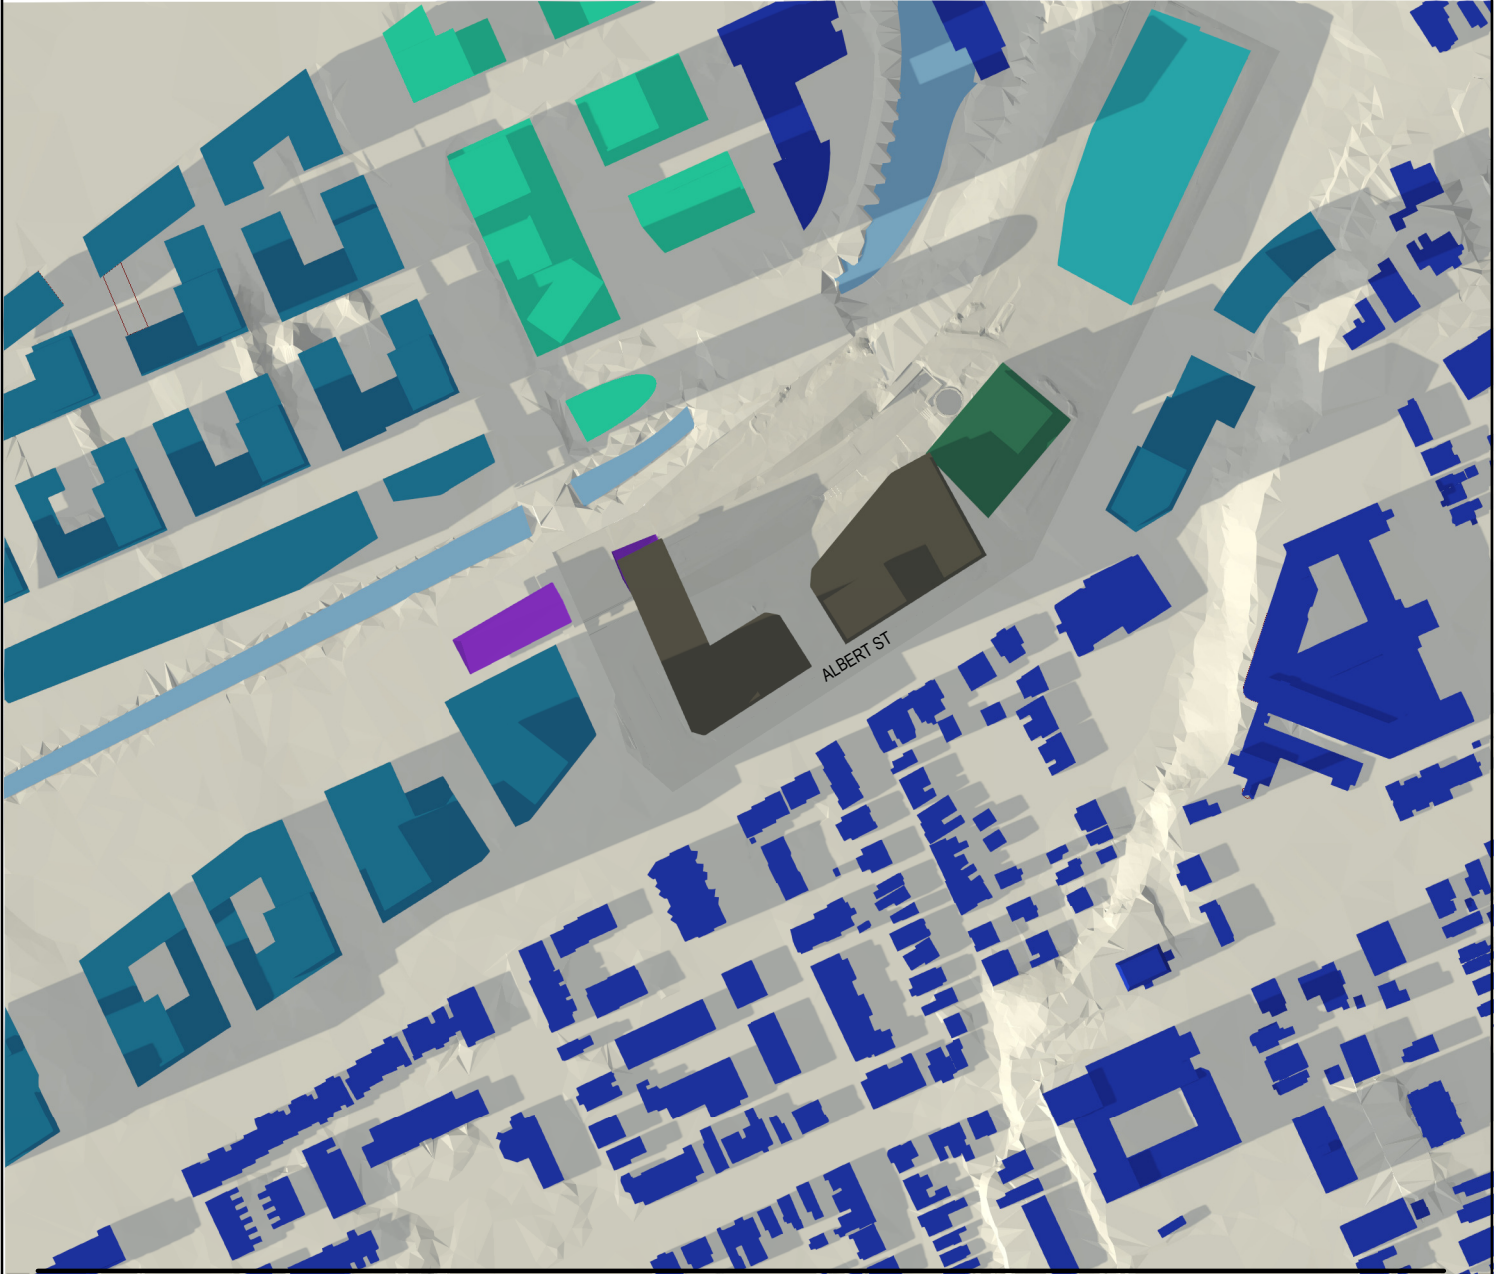

4/20/2022 6:51:28 PM Autodesk Docs: \\lebreton\Flats\_Library\ARCH\_Design\_Libreton\_R02\_SPA.rvt

**KPMB**  
**Perkins&Will**

ISSUED FOR OPA, ZBA & SPA - NOT FOR CONSTRUCTION

2022 - 04 - 20

PROJECT

LEBRETON LIBRARY PARCEL

665 Albert St  
Ottawa, ON  
Canada

TITLE


AOR SHADOW STUDY - Sept 21st  
4PM

SHEET NUMBER


**A10-51**

© 2022 Perkins&Will

# Shadow Study Legend

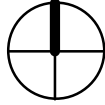

- PROPOSED BUILDINGS
- EXISTING BUILDINGS
- CLEARAGE EAST FLATS (APPROVED DEVELOPMENT)
- NEW LIBRARY UNDER CONSTRUCTION
- NCC MASTER PLAN FOR LEBRETON FLATS
- AS OF RIGHT MASSING ADJACENT BUILDING (CURRENTLY NO PROPOSAL)
- PIMISI STATION
- 
- 

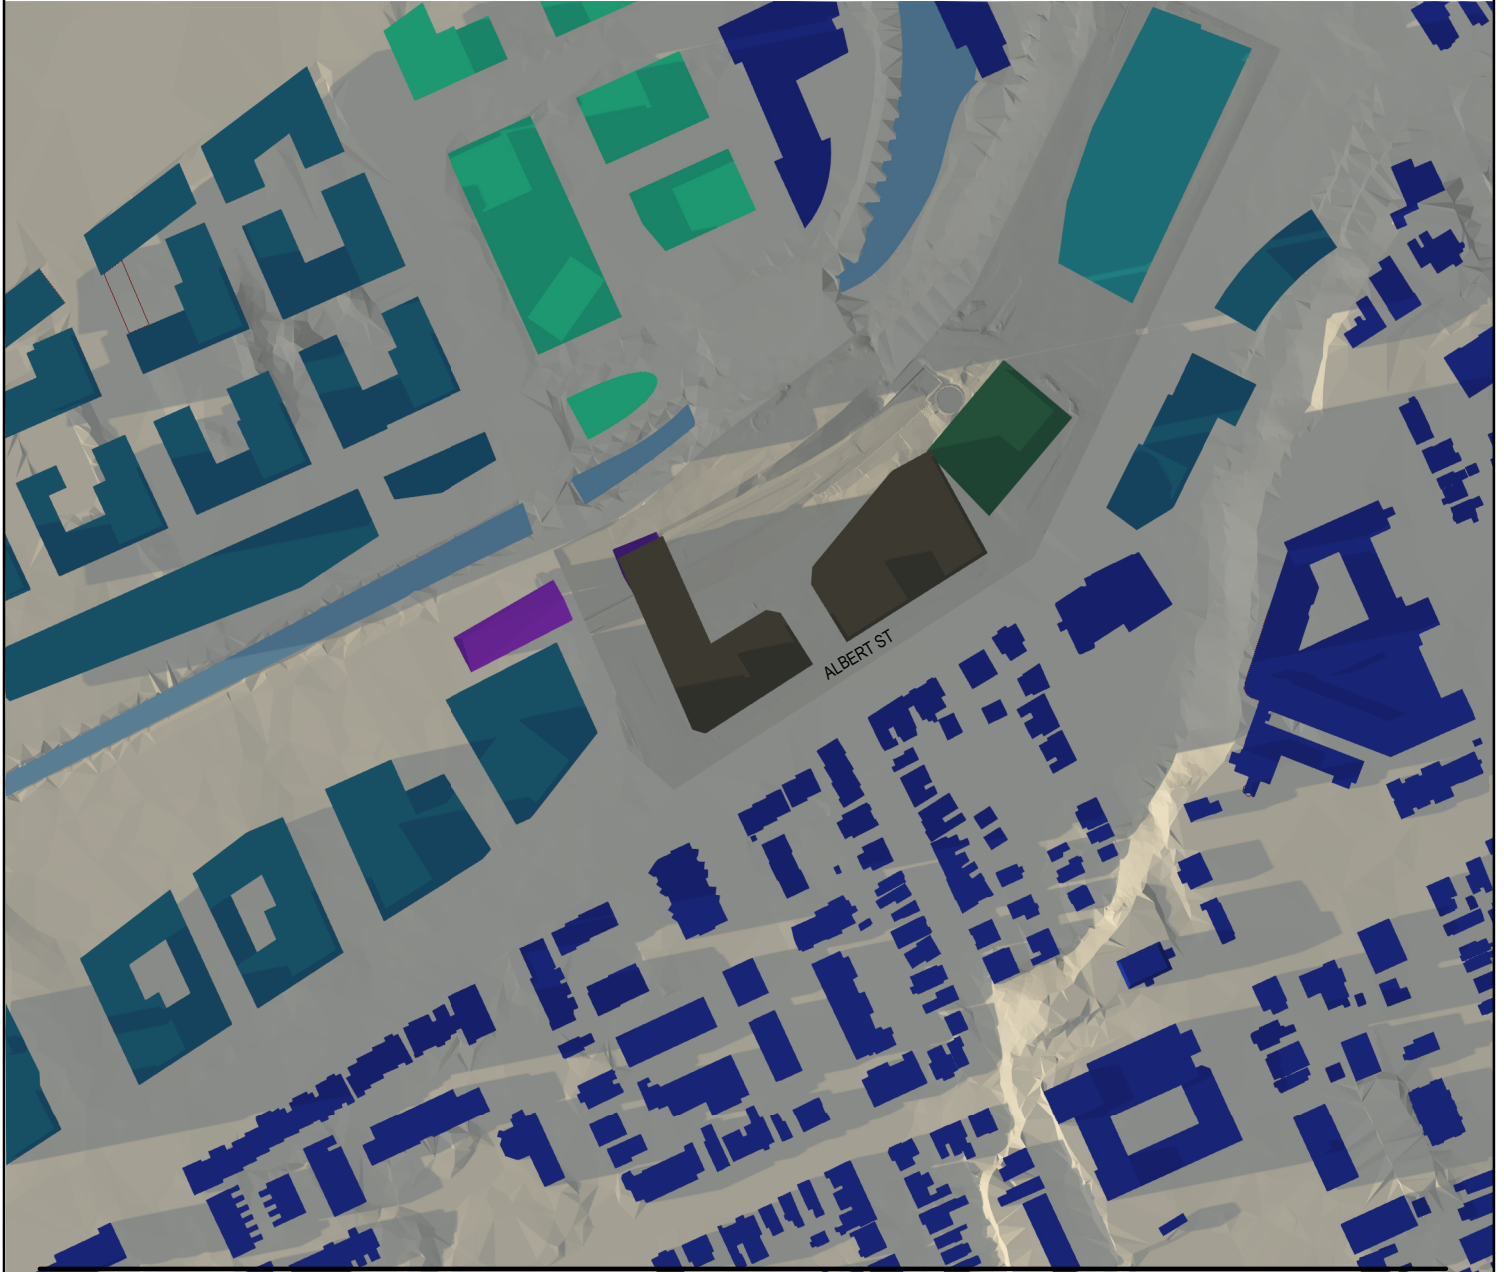

4/20/2022 6:51:33 PM Autodesk Docs: \\lebreton\Flats Library\ARCH\_Dream\_LeBreton\_R02\_SPA.rvt

**KPMB**  
**Perkins&Will**

ISSUED FOR OPA, ZBA & SPA - NOT FOR CONSTRUCTION

2022 - 04 - 20

PROJECT

LEBRETON LIBRARY PARCEL

665 Albert St  
Ottawa, ON  
Canada

TITLE

AOR SHADOW STUDY - Sept 21st  
5PM


SHEET NUMBER

**A10-52**


© 2022 Perkins&Will



# Shadow Study Legend

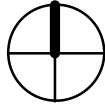

- PROPOSED BUILDINGS
- EXISTING BUILDINGS
- CLEARAGE EAST FLATS (APPROVED DEVELOPMENT)
- NEW LIBRARY UNDER CONSTRUCTION
- NCC MASTER PLAN FOR LEBRETON FLATS
- AS OF RIGHT MASSING ADJACENT BUILDING (CURRENTLY NO PROPOSAL)
- PIMISI STATION
- 
- 

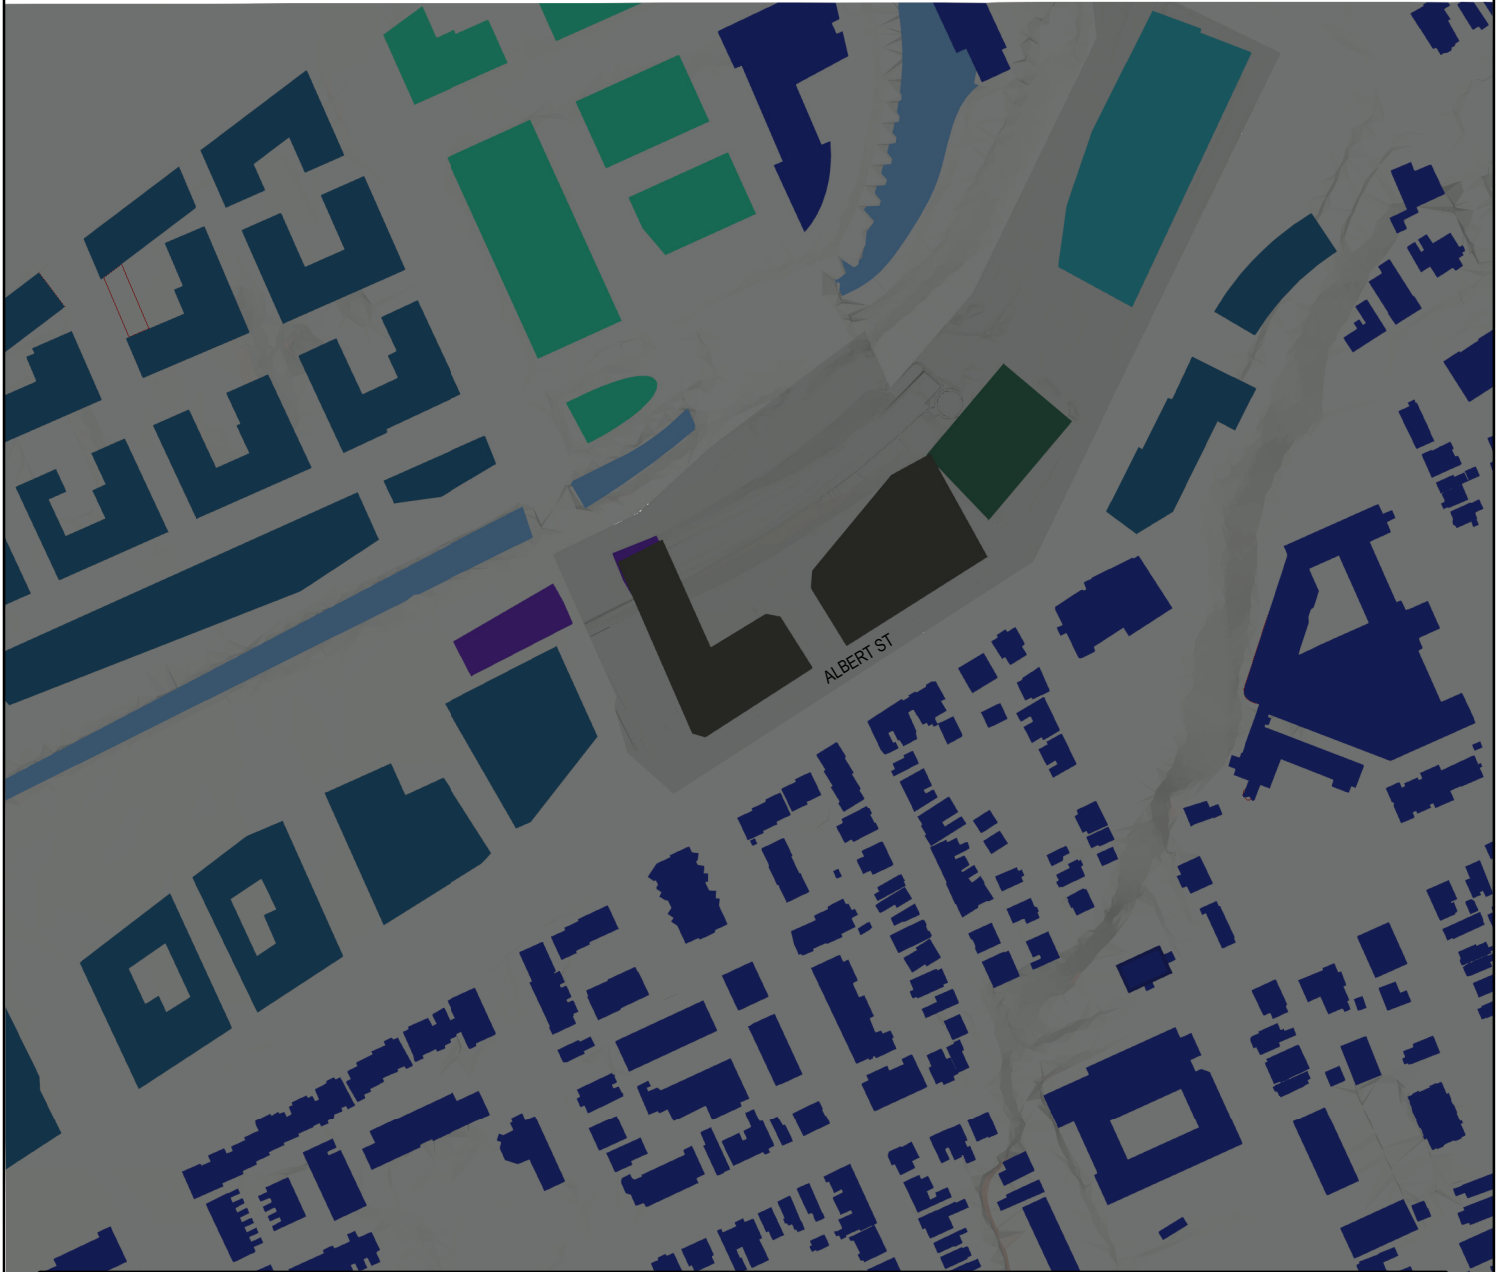

4/20/2022 6:51:38 PM Autodesk Docs: \\lebreton\Files\Library\ARCH\_Design\_LeBreton\_R02\_SPA.rvt

**KPMB**  
**Perkins&Will**

ISSUED FOR OPA, ZBA & SPA - NOT FOR CONSTRUCTION

2022 - 04 - 20

PROJECT

LEBRETON LIBRARY PARCEL

665 Albert St  
Ottawa, ON  
Canada

TITLE


AOR SHADOW STUDY - Sept 21st  
6PM

SHEET NUMBER


**A10-53**

© 2022 Perkins&Will

# Shadow Study Legend

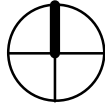

- PROPOSED BUILDINGS
- EXISTING BUILDINGS
- CLEARAGE EAST FLATS (APPROVED DEVELOPMENT)
- NEW LIBRARY UNDER CONSTRUCTION
- NCC MASTER PLAN FOR LEBRETON FLATS
- AS OF RIGHT MASSING ADJACENT BUILDING (CURRENTLY NO PROPOSAL)
- PIMISI STATION
- 
- 

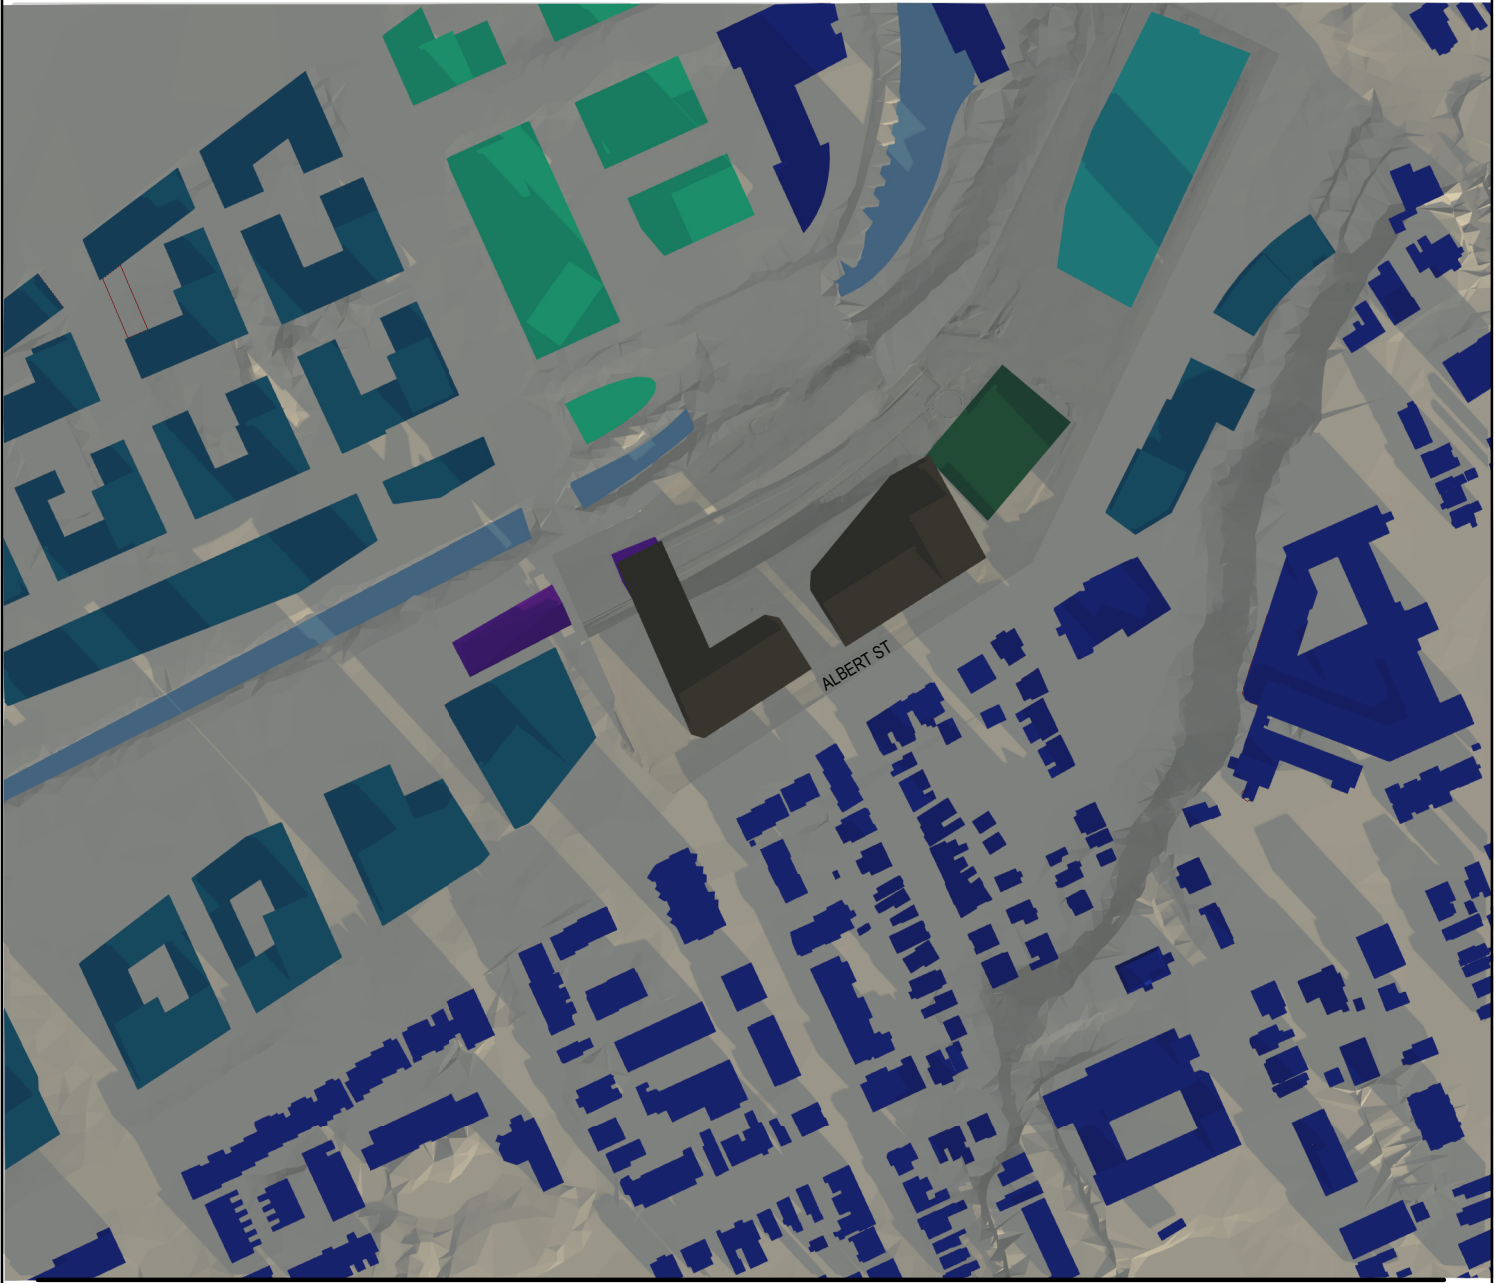

4/20/2022 6:51:41 PM Autodesk Docs: \\lebreton\Files\Library\ARCH\_Design\_Libreton\_R02\_SPA.rvt

**KPMB**  
**Perkins&Will**

ISSUED FOR OPA, ZBA & SPA - NOT FOR CONSTRUCTION

2022 - 04 - 20

PROJECT

LEBRETON LIBRARY PARCEL

665 Albert St  
Ottawa, ON  
Canada

TITLE


AOR SHADOW STUDY - Dec 21st  
9AM

SHEET NUMBER


**A10-54**

© 2022 Perkins&Will

# Shadow Study Legend

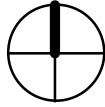

- PROPOSED BUILDINGS
- EXISTING BUILDINGS
- CLEARAGE EAST FLATS (APPROVED DEVELOPMENT)
- NEW LIBRARY UNDER CONSTRUCTION
- NCC MASTER PLAN FOR LEBRETON FLATS
- AS OF RIGHT MASSING ADJACENT BUILDING (CURRENTLY NO PROPOSAL)
- PIMISI STATION
- 
- 

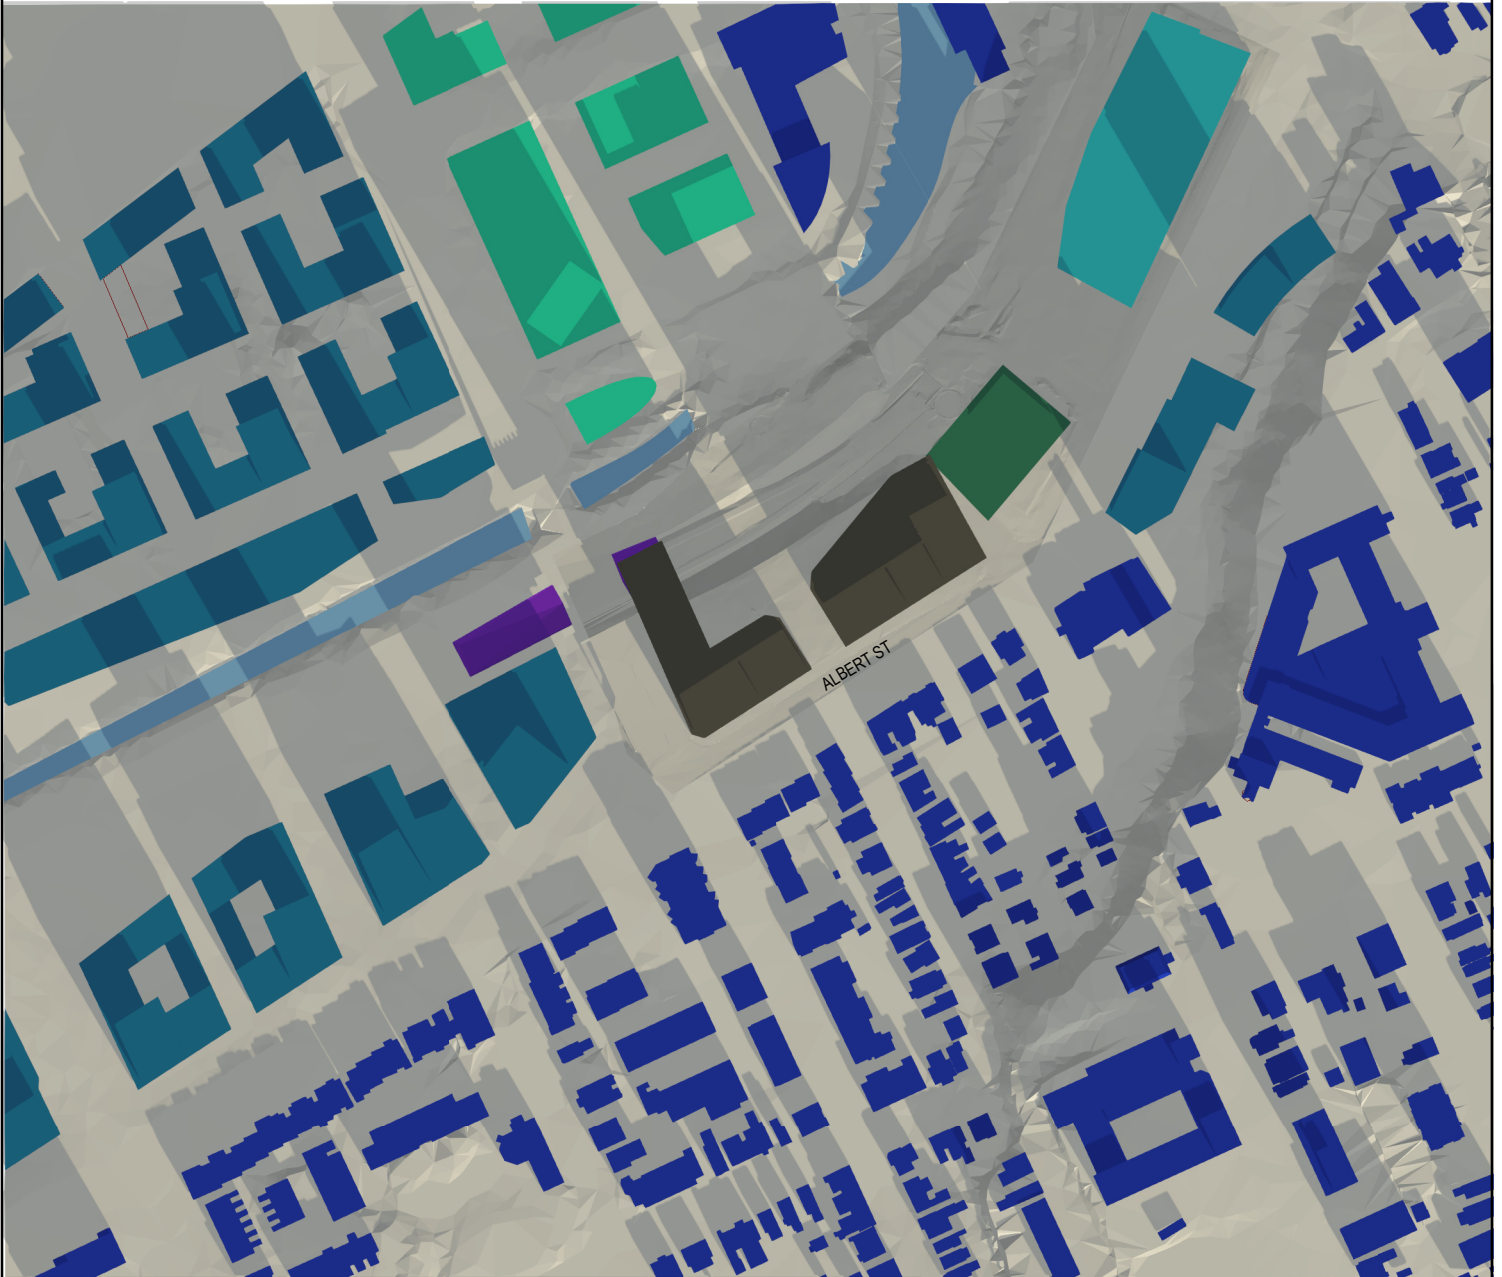

4/20/2022 6:51:46 PM Autodesk Docs: \\lebreton\Flats\_Library\ARCH\_Design\_LeBreton\_R02\_SPA.rvt

**KPMB**  
**Perkins&Will**

ISSUED FOR OPA, ZBA & SPA - NOT FOR CONSTRUCTION

2022 - 04 - 20

PROJECT

LEBRETON LIBRARY PARCEL

665 Albert St  
Ottawa, ON  
Canada

TITLE

AOR SHADOW STUDY - Dec 21st  
10AM


SHEET NUMBER

**A10-55**


© 2022 Perkins&Will



# Shadow Study Legend

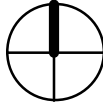

- PROPOSED BUILDINGS
- EXISTING BUILDINGS
- CLEARAGE EAST FLATS (APPROVED DEVELOPMENT)
- NEW LIBRARY UNDER CONSTRUCTION
- NCC MASTER PLAN FOR LEBRETON FLATS
- AS OF RIGHT MASSING ADJACENT BUILDING (CURRENTLY NO PROPOSAL)
- PIMISI STATION
- 
- 

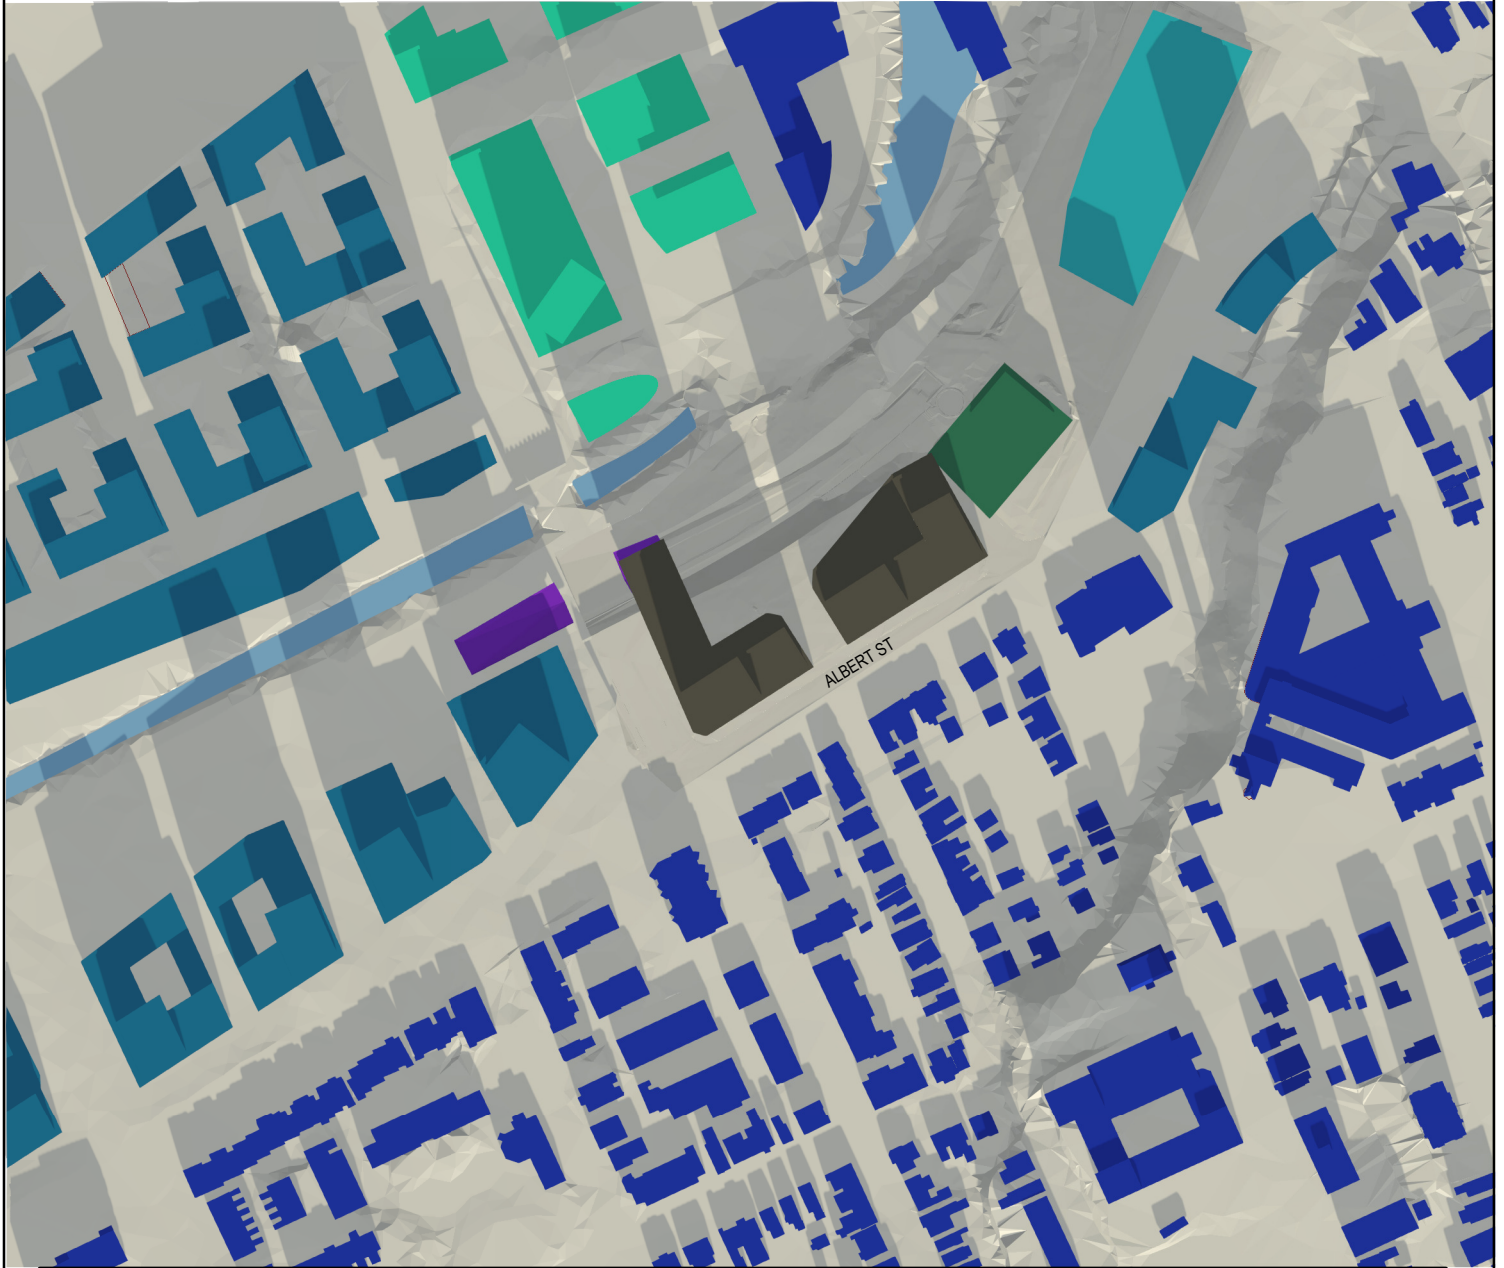

4/20/2022 6:51:51 PM Autodesk Docs: \\lebreton\Files\Library\ARCH\_Design\_Lebreton\_RP2\_SPA.rvt

**KPMB**  
**Perkins&Will**

ISSUED FOR OPA, ZBA & SPA - NOT FOR CONSTRUCTION

2022 - 04 - 20

PROJECT

LEBRETON LIBRARY PARCEL

665 Albert St  
Ottawa, ON  
Canada

TITLE


AOR SHADOW STUDY - Dec 21st  
11AM

SHEET NUMBER


**A10-56**

© 2022 Perkins&Will

# Shadow Study Legend

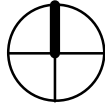

- PROPOSED BUILDINGS
- EXISTING BUILDINGS
- CLEARAGE EAST FLATS (APPROVED DEVELOPMENT)
- NEW LIBRARY UNDER CONSTRUCTION
- NCC MASTER PLAN FOR LEBRETON FLATS
- AS OF RIGHT MASSING ADJACENT BUILDING (CURRENTLY NO PROPOSAL)
- PIMISI STATION
- 
- 

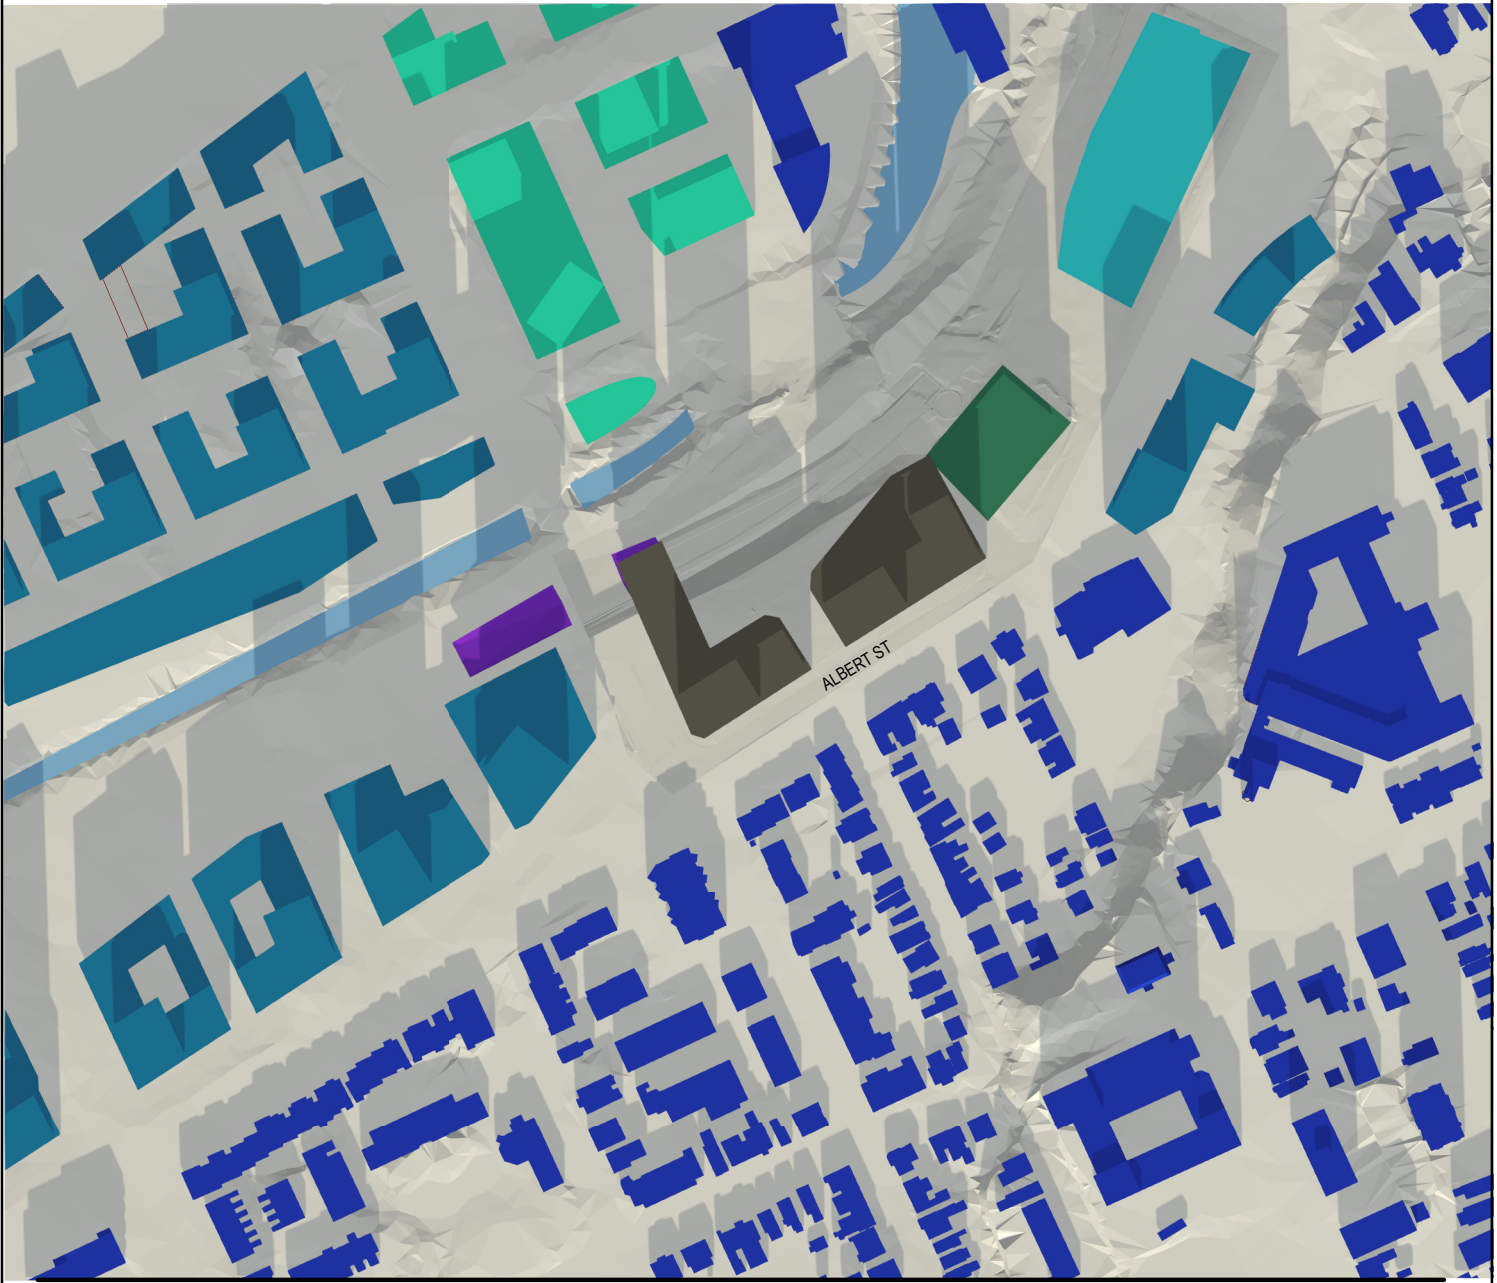

4/20/2022 6:51:55 PM Autodesk Docs: \\lebreton\Files\Library\ARCH\_Deem\_LeBreton\_R02\_SPA.rvt

**KPMB**  
**Perkins&Will**

ISSUED FOR OPA, ZBA & SPA - NOT FOR CONSTRUCTION

2022 - 04 - 20

PROJECT

LEBRETON LIBRARY PARCEL

665 Albert St  
Ottawa, ON  
Canada

TITLE


AOR SHADOW STUDY - Dec 21st  
12PM

SHEET NUMBER


**A10-57**

© 2022 Perkins&Will

# Shadow Study Legend

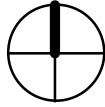

- PROPOSED BUILDINGS
- EXISTING BUILDINGS
- CLEARAGE EAST FLATS (APPROVED DEVELOPMENT)
- NEW LIBRARY UNDER CONSTRUCTION
- NCC MASTER PLAN FOR LEBRETON FLATS
- AS OF RIGHT MASSING ADJACENT BUILDING (CURRENTLY NO PROPOSAL)
- PIMISI STATION
- 
- 

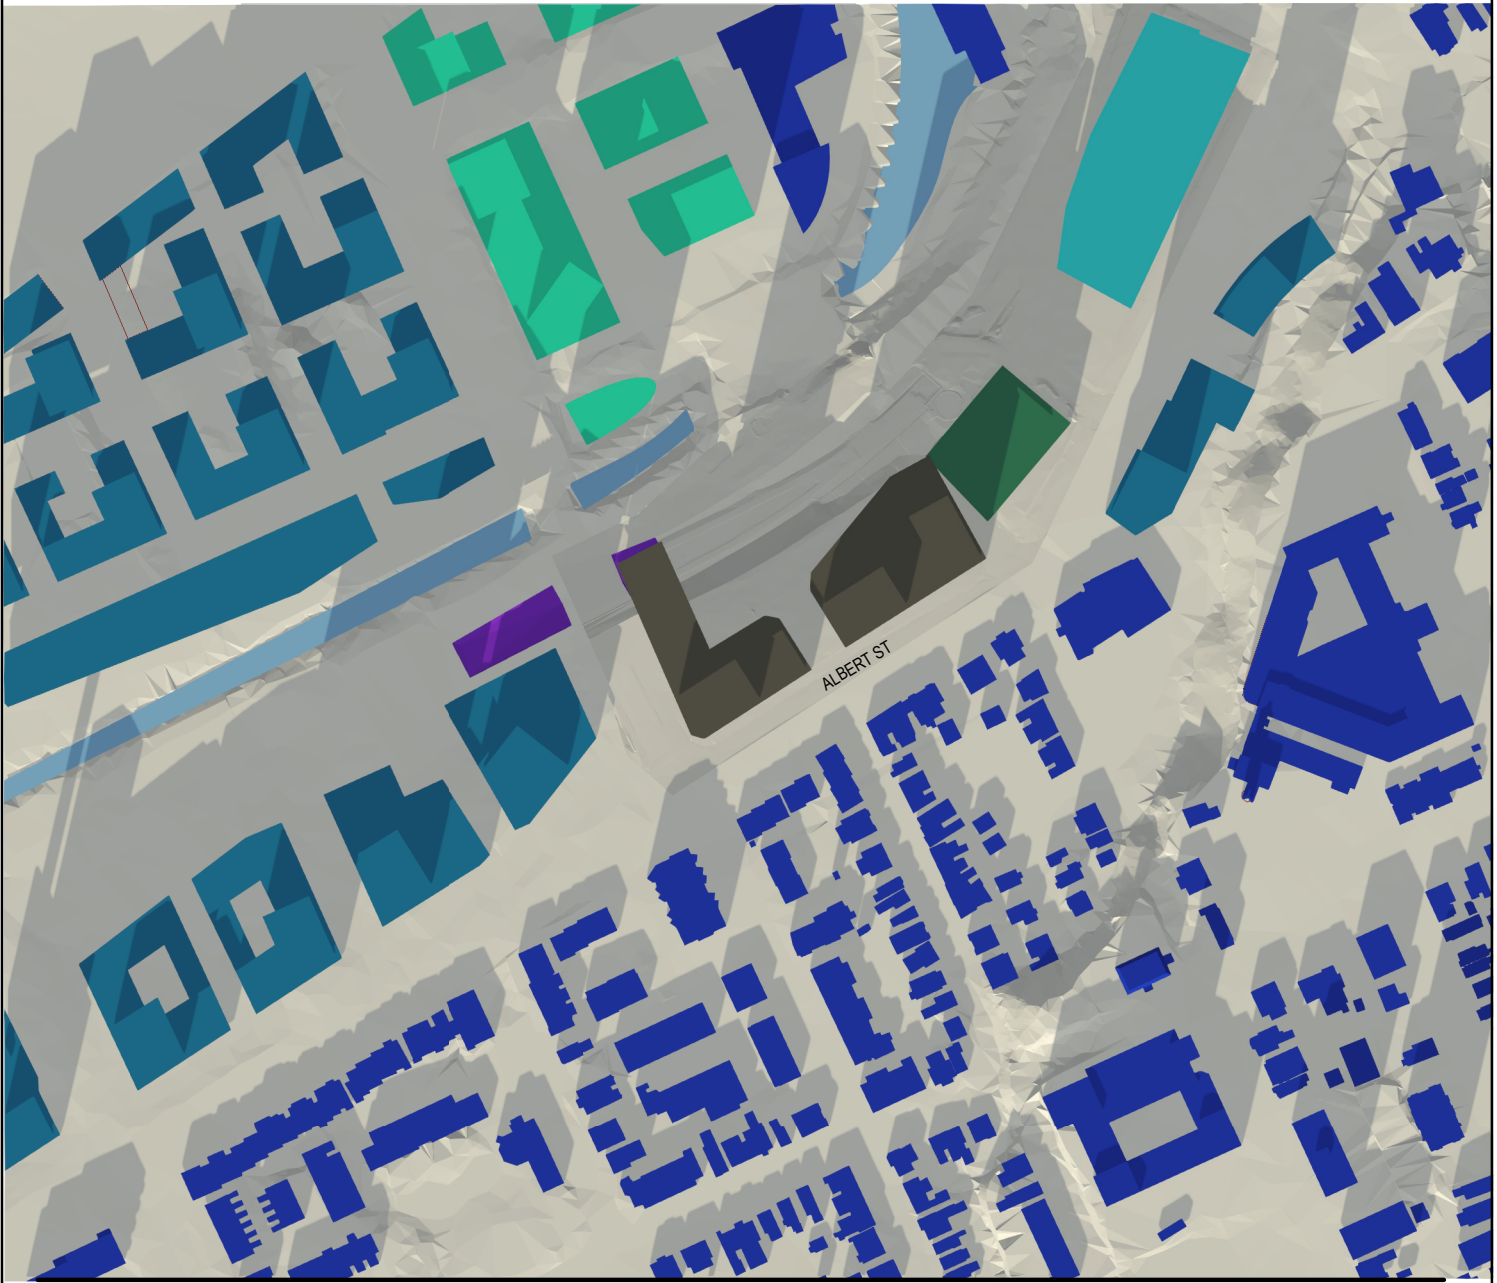

4/20/2022 6:52:00 PM Autodesk Docs: \\lebreton\Files\Library\ARCH\_Design\_LeBreton\_R22\_SPA.rvt

**KPMB**  
**Perkins&Will**

ISSUED FOR OPA, ZBA & SPA - NOT FOR CONSTRUCTION

2022 - 04 - 20

PROJECT

LEBRETON LIBRARY PARCEL

665 Albert St  
Ottawa, ON  
Canada

TITLE

AOR SHADOW STUDY - Dec 21st  
1PM


SHEET NUMBER

**A10-58**


© 2022 Perkins&Will



# Shadow Study Legend

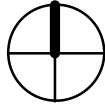

- PROPOSED BUILDINGS
- EXISTING BUILDINGS
- CLEARAGE EAST FLATS (APPROVED DEVELOPMENT)
- NEW LIBRARY UNDER CONSTRUCTION
- NCC MASTER PLAN FOR LEBRETON FLATS
- AS OF RIGHT MASSING ADJACENT BUILDING (CURRENTLY NO PROPOSAL)
- PIMISI STATION
- 
- 

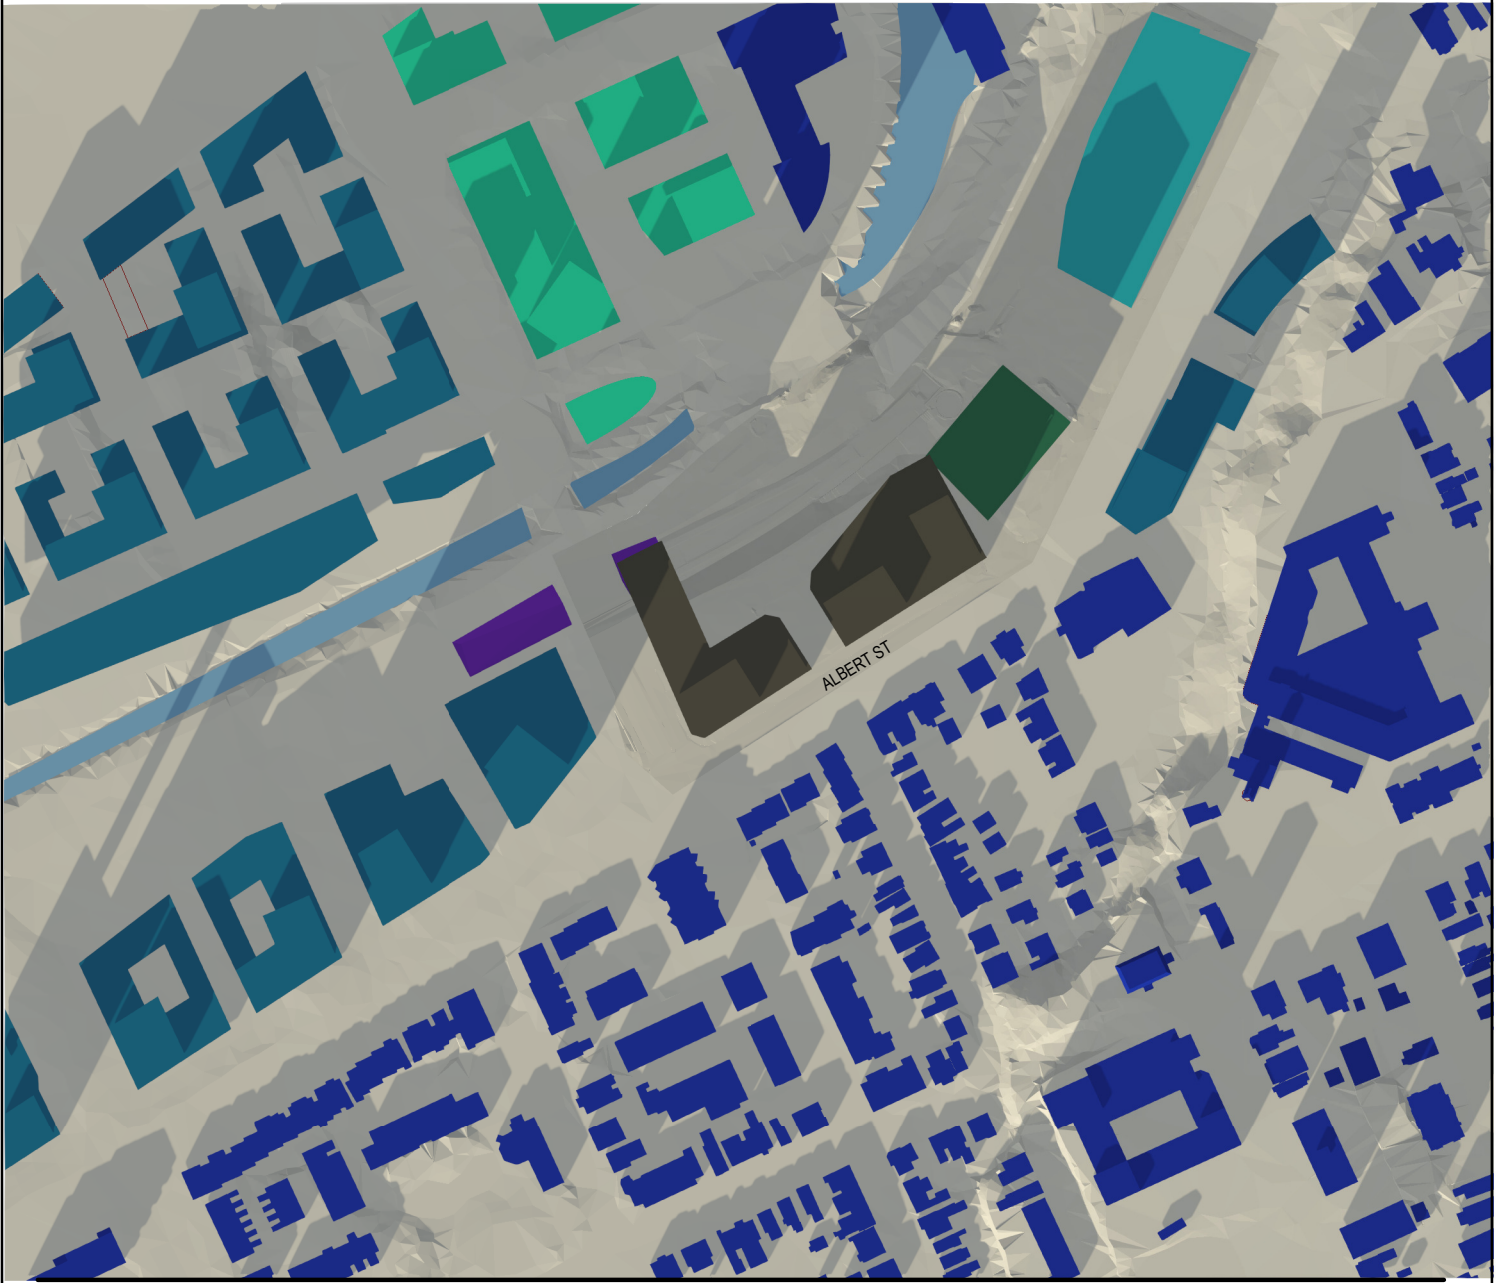

4/20/2022 6:52:05 PM Autodesk Docs: \\lebreton\flats\Library\ARCH\_Design\_LeBreton\_RZ2\_SPA.rvt

**KPMB**  
**Perkins&Will**

ISSUED FOR OPA, ZBA & SPA - NOT FOR CONSTRUCTION

2022 - 04 - 20

PROJECT

LEBRETON LIBRARY PARCEL

665 Albert St  
Ottawa, ON  
Canada

TITLE


AOR SHADOW STUDY - Dec 21st  
2PM

SHEET NUMBER


**A10-59**

© 2022 Perkins&Will

# Shadow Study Legend

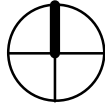

- PROPOSED BUILDINGS
- EXISTING BUILDINGS
- CLEARANCE EAST FLATS (APPROVED DEVELOPMENT)
- NEW LIBRARY UNDER CONSTRUCTION
- NCC MASTER PLAN FOR LEBRETON FLATS
- AS OF RIGHT MASSING ADJACENT BUILDING (CURRENTLY NO PROPOSAL)
- PIMISI STATION
- 
- 

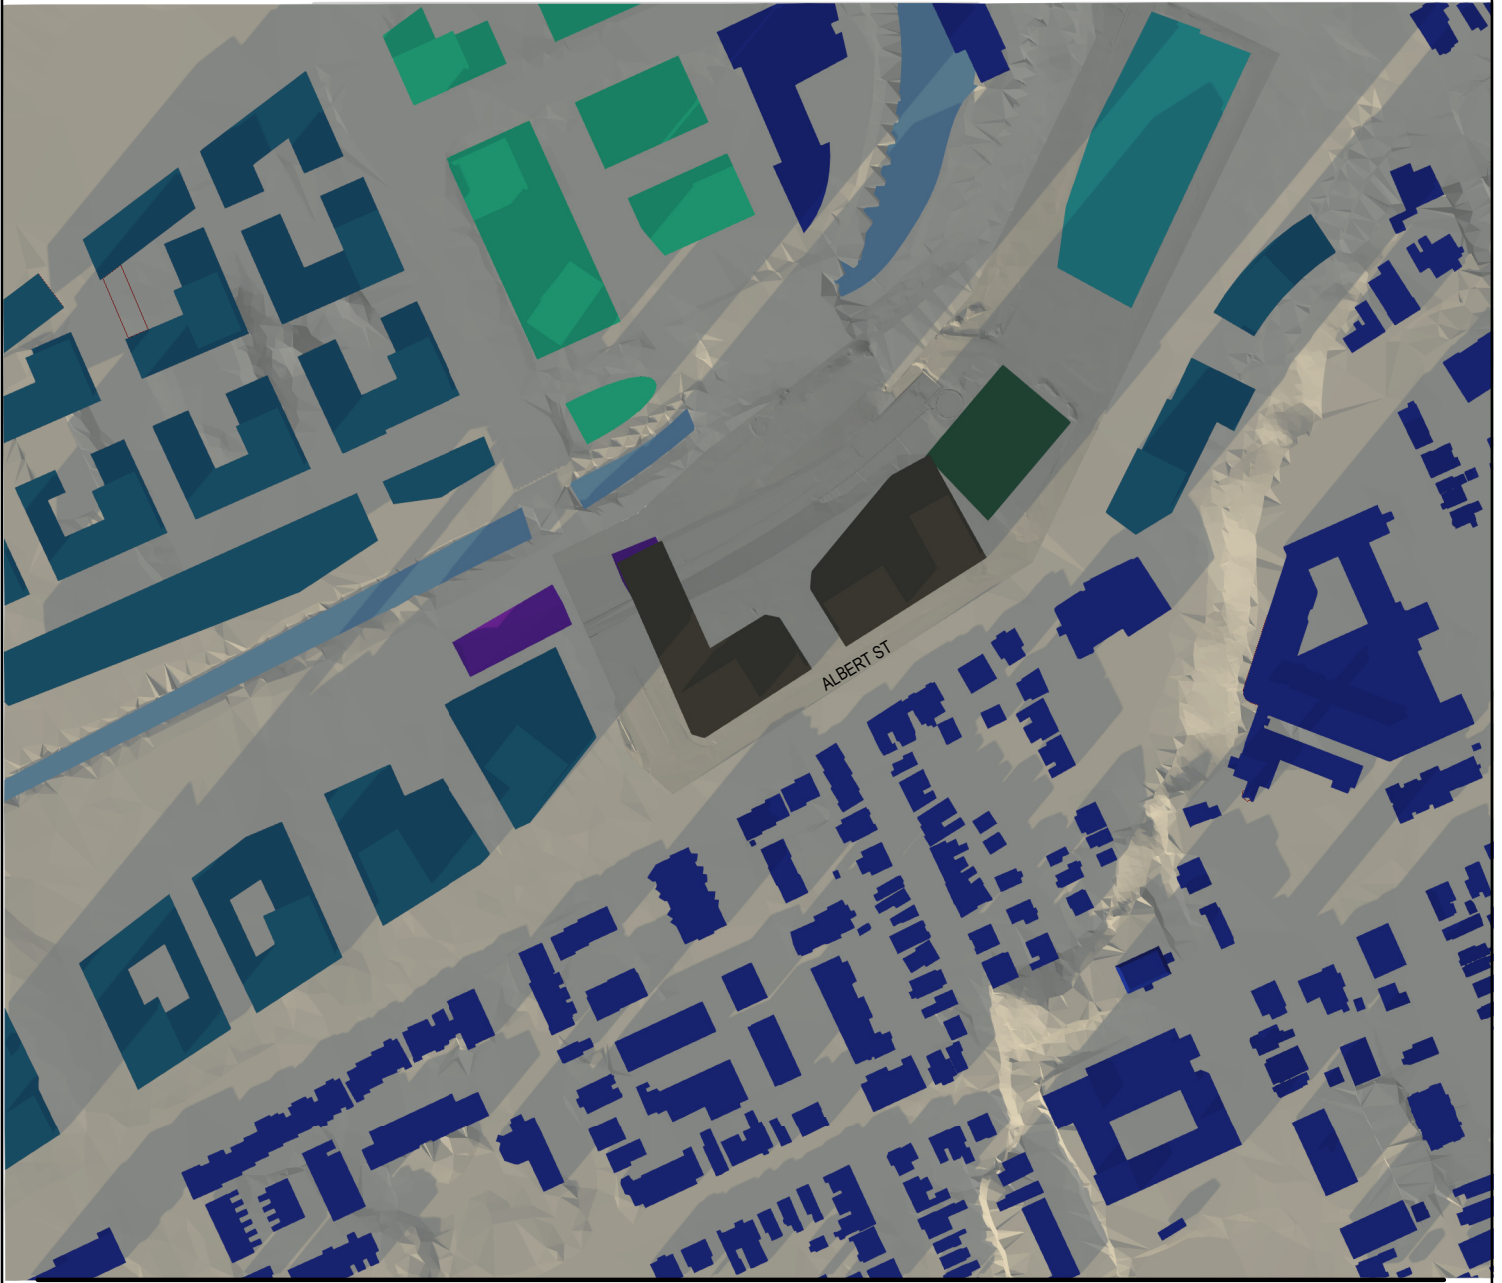

4/20/2022 6:52:10 PM Autodesk Docs: \\lebreton\Flats\_Library\ARCH\_Design\_LeBreton\_R02\_SPA.rvt

**KPMB**  
**Perkins&Will**

ISSUED FOR OPA, ZBA & SPA - NOT FOR CONSTRUCTION

2022 - 04 - 20

PROJECT

LEBRETON LIBRARY PARCEL

665 Albert St  
Ottawa, ON  
Canada

TITLE


AOR SHADOW STUDY - Dec 21st  
3PM

SHEET NUMBER


**A10-60**

© 2022 Perkins&Will

# Shadow Study Legend

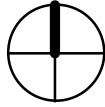

- PROPOSED BUILDINGS
- EXISTING BUILDINGS
- CLEARAGE EAST FLATS (APPROVED DEVELOPMENT)
- NEW LIBRARY UNDER CONSTRUCTION
- NCC MASTER PLAN FOR LEBRETON FLATS
- AS OF RIGHT MASSING ADJACENT BUILDING (CURRENTLY NO PROPOSAL)
- PIMISI STATION
- 
- 

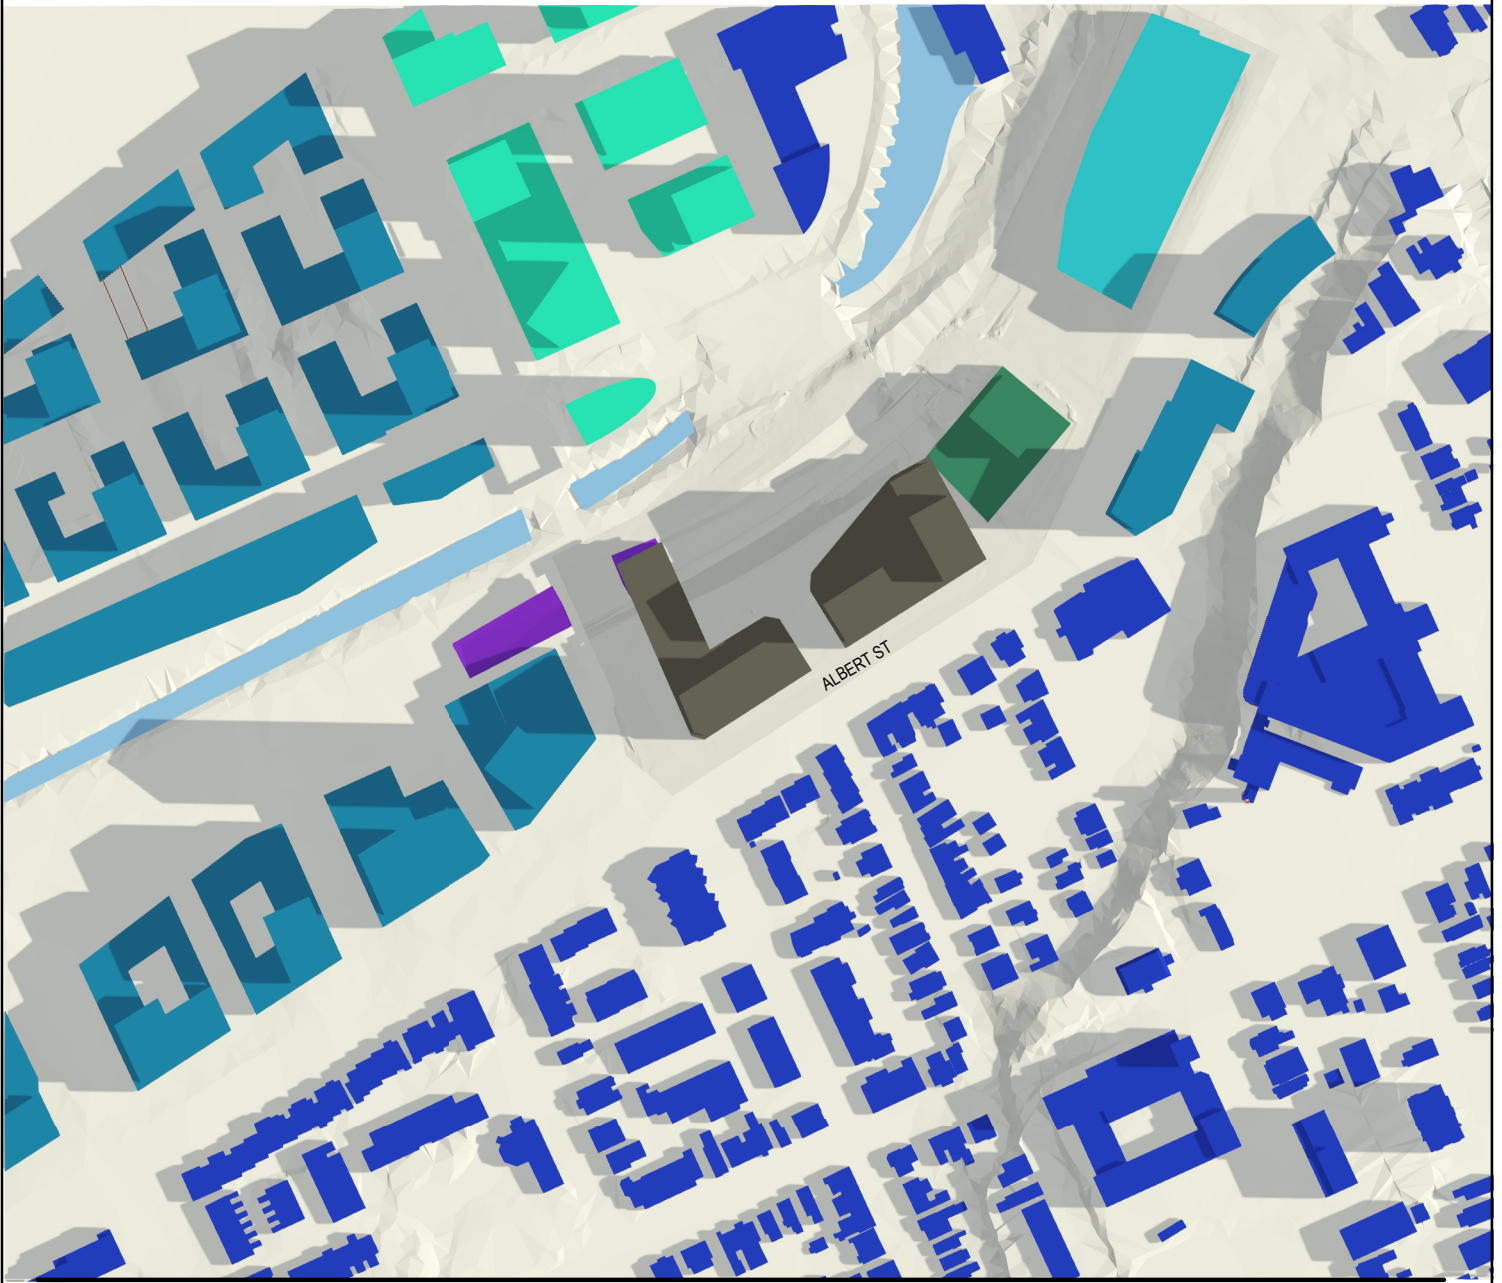

4/20/2022 6:52:15 PM Autodesk Docs: \\lebreton\Files\Library\ARCH\_Design\_LeBreton\_R02\_SPA.rvt

**KPMB**  
**Perkins&Will**

ISSUED FOR OPA, ZBA & SPA - NOT FOR CONSTRUCTION

2022 - 04 - 20

PROJECT

LEBRETON LIBRARY PARCEL

665 Albert St  
Ottawa, ON  
Canada

TITLE

AOR SHADOW STUDY - June 21st  
8AM


SHEET NUMBER

**A10-61**


© 2022 Perkins&Will



# Shadow Study Legend

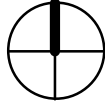

- PROPOSED BUILDINGS
- EXISTING BUILDINGS
- CLEARANCE EAST FLATS (APPROVED DEVELOPMENT)
- NEW LIBRARY UNDER CONSTRUCTION
- NCC MASTER PLAN FOR LEBRETON FLATS
- AS OF RIGHT MASSING ADJACENT BUILDING (CURRENTLY NO PROPOSAL)
- PIMISI STATION
- 
- 

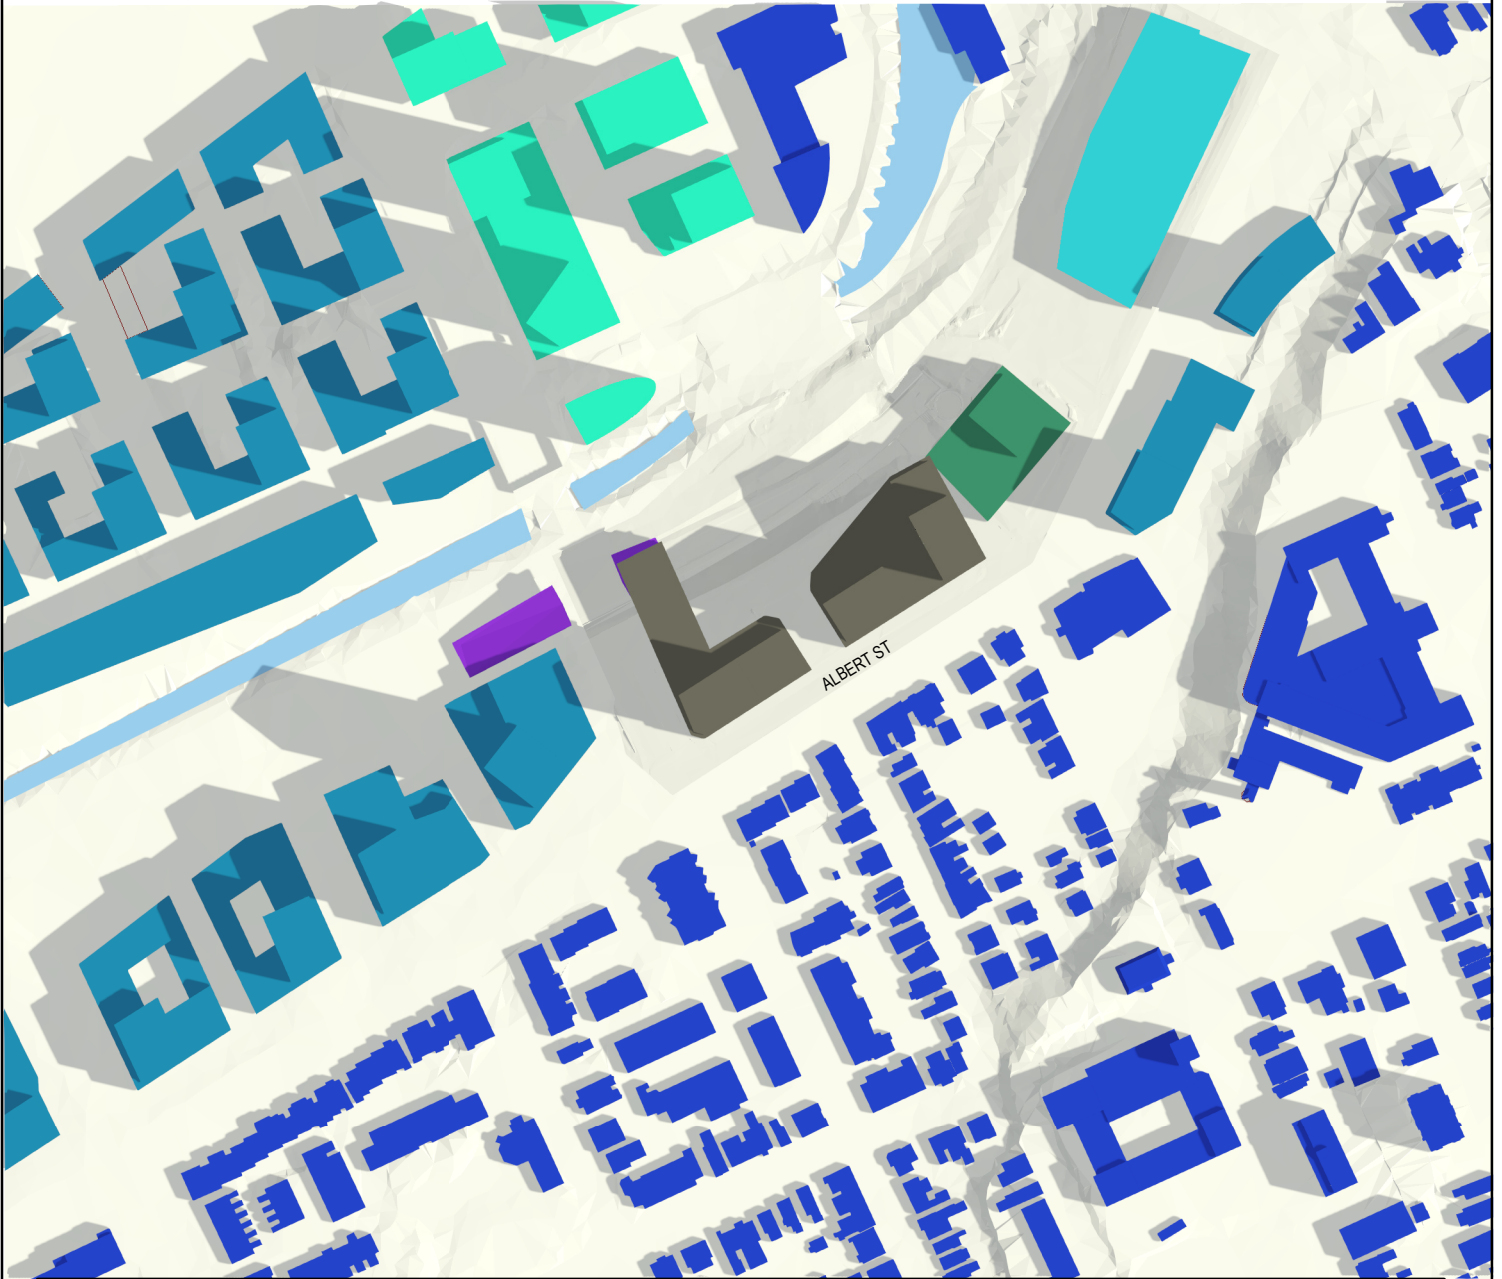

4/20/2022 6:52:20 PM Autodesk Docs: \\lebreton\Files\Library\ARCH\_Design\_Libreton\_R02\_SPA.rvt

**KPMB**  
**Perkins&Will**

ISSUED FOR OPA, ZBA & SPA - NOT FOR CONSTRUCTION

2022 - 04 - 20

PROJECT

LEBRETON LIBRARY PARCEL

665 Albert St  
Ottawa, ON  
Canada

TITLE


AOR SHADOW STUDY - June 21st  
9AM

SHEET NUMBER


**A10-62**

© 2022 Perkins&Will

# Shadow Study Legend

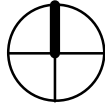

- PROPOSED BUILDINGS
- EXISTING BUILDINGS
- CLEARAGE EAST FLATS (APPROVED DEVELOPMENT)
- NEW LIBRARY UNDER CONSTRUCTION
- NCC MASTER PLAN FOR LEBRETON FLATS
- AS OF RIGHT MASSING ADJACENT BUILDING (CURRENTLY NO PROPOSAL)
- PIMISI STATION
- 
- 

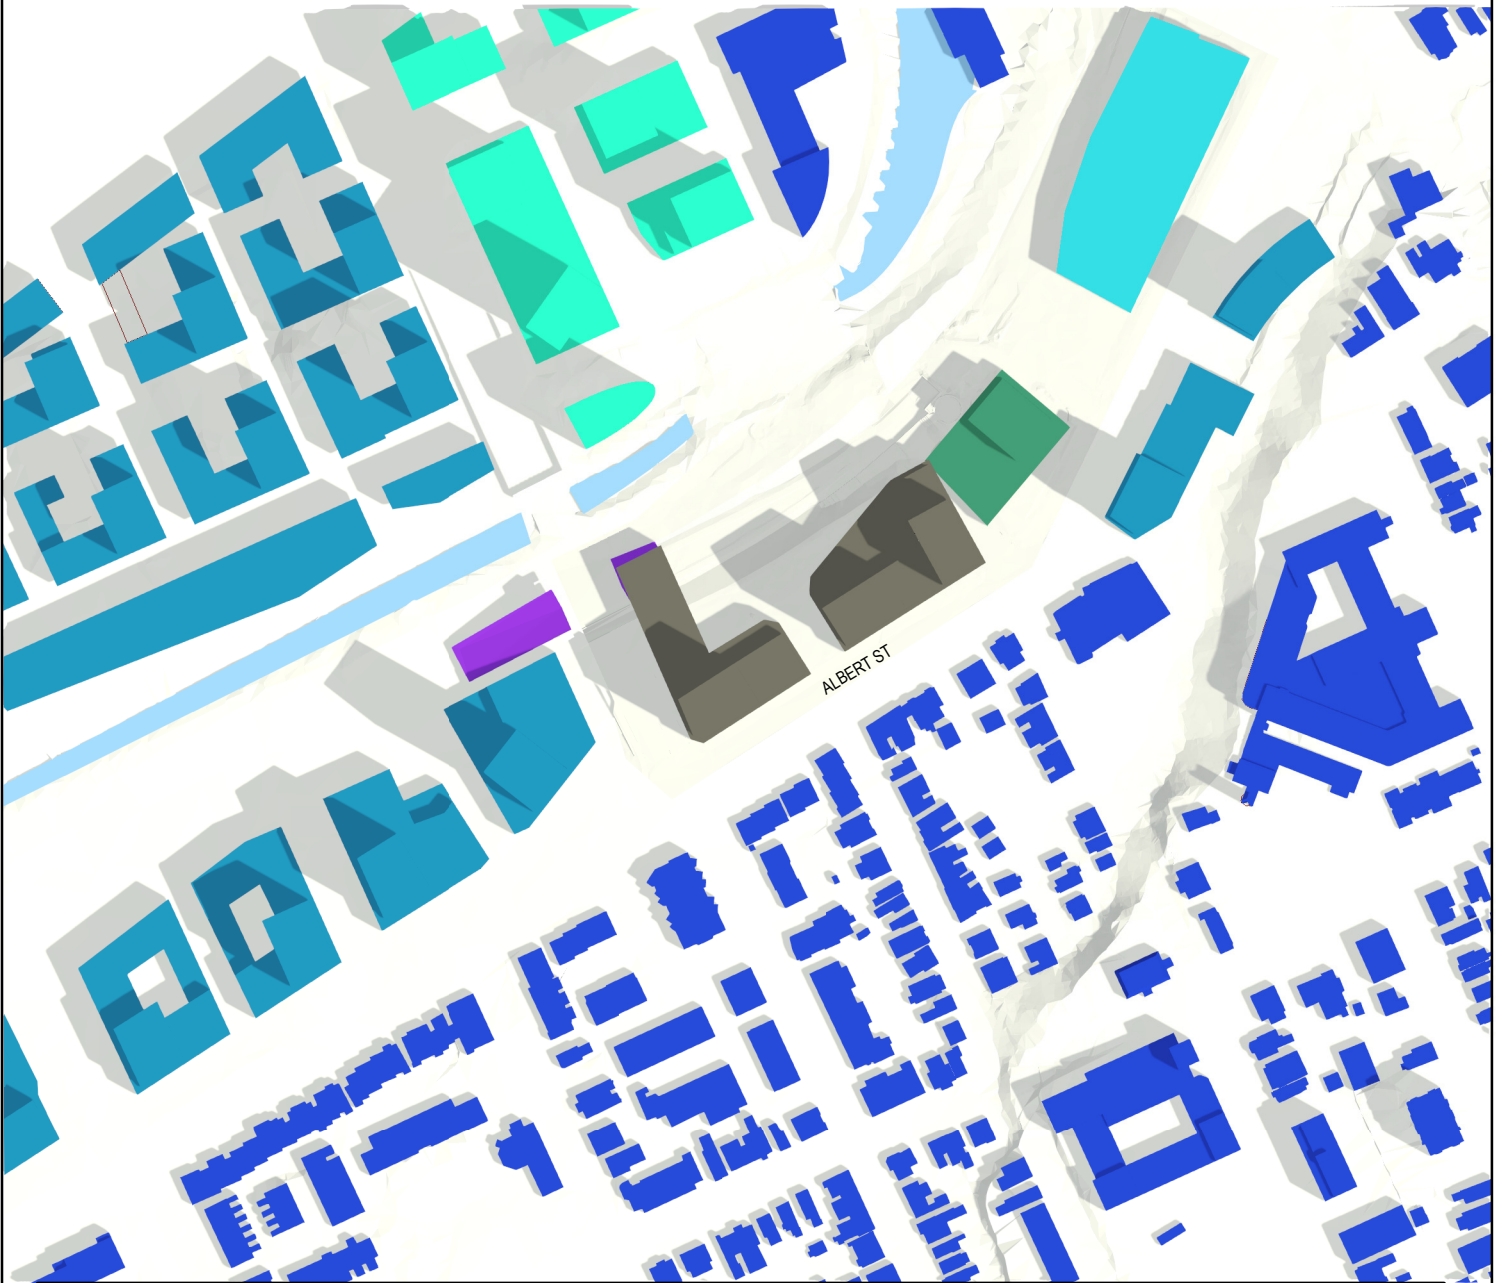

4/20/2022 6:52:24 PM Autodesk Docs: \\lebreton\Files\Library\ARCH\_Design\_LeBreton\_R02\_SPA.rvt

**KPMB**  
**Perkins&Will**

ISSUED FOR OPA, ZBA & SPA - NOT FOR CONSTRUCTION

2022 - 04 - 20

PROJECT

LEBRETON LIBRARY PARCEL

665 Albert St  
Ottawa, ON  
Canada

TITLE


AOR SHADOW STUDY - June 21st  
10AM

SHEET NUMBER


**A10-63**

© 2022 Perkins&Will

# Shadow Study Legend

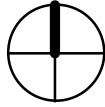

- PROPOSED BUILDINGS
- EXISTING BUILDINGS
- CLEARAGE EAST FLATS (APPROVED DEVELOPMENT)
- NEW LIBRARY UNDER CONSTRUCTION
- NCC MASTER PLAN FOR LEBRETON FLATS
- AS OF RIGHT MASSING ADJACENT BUILDING (CURRENTLY NO PROPOSAL)
- PIMISI STATION
- 
- 

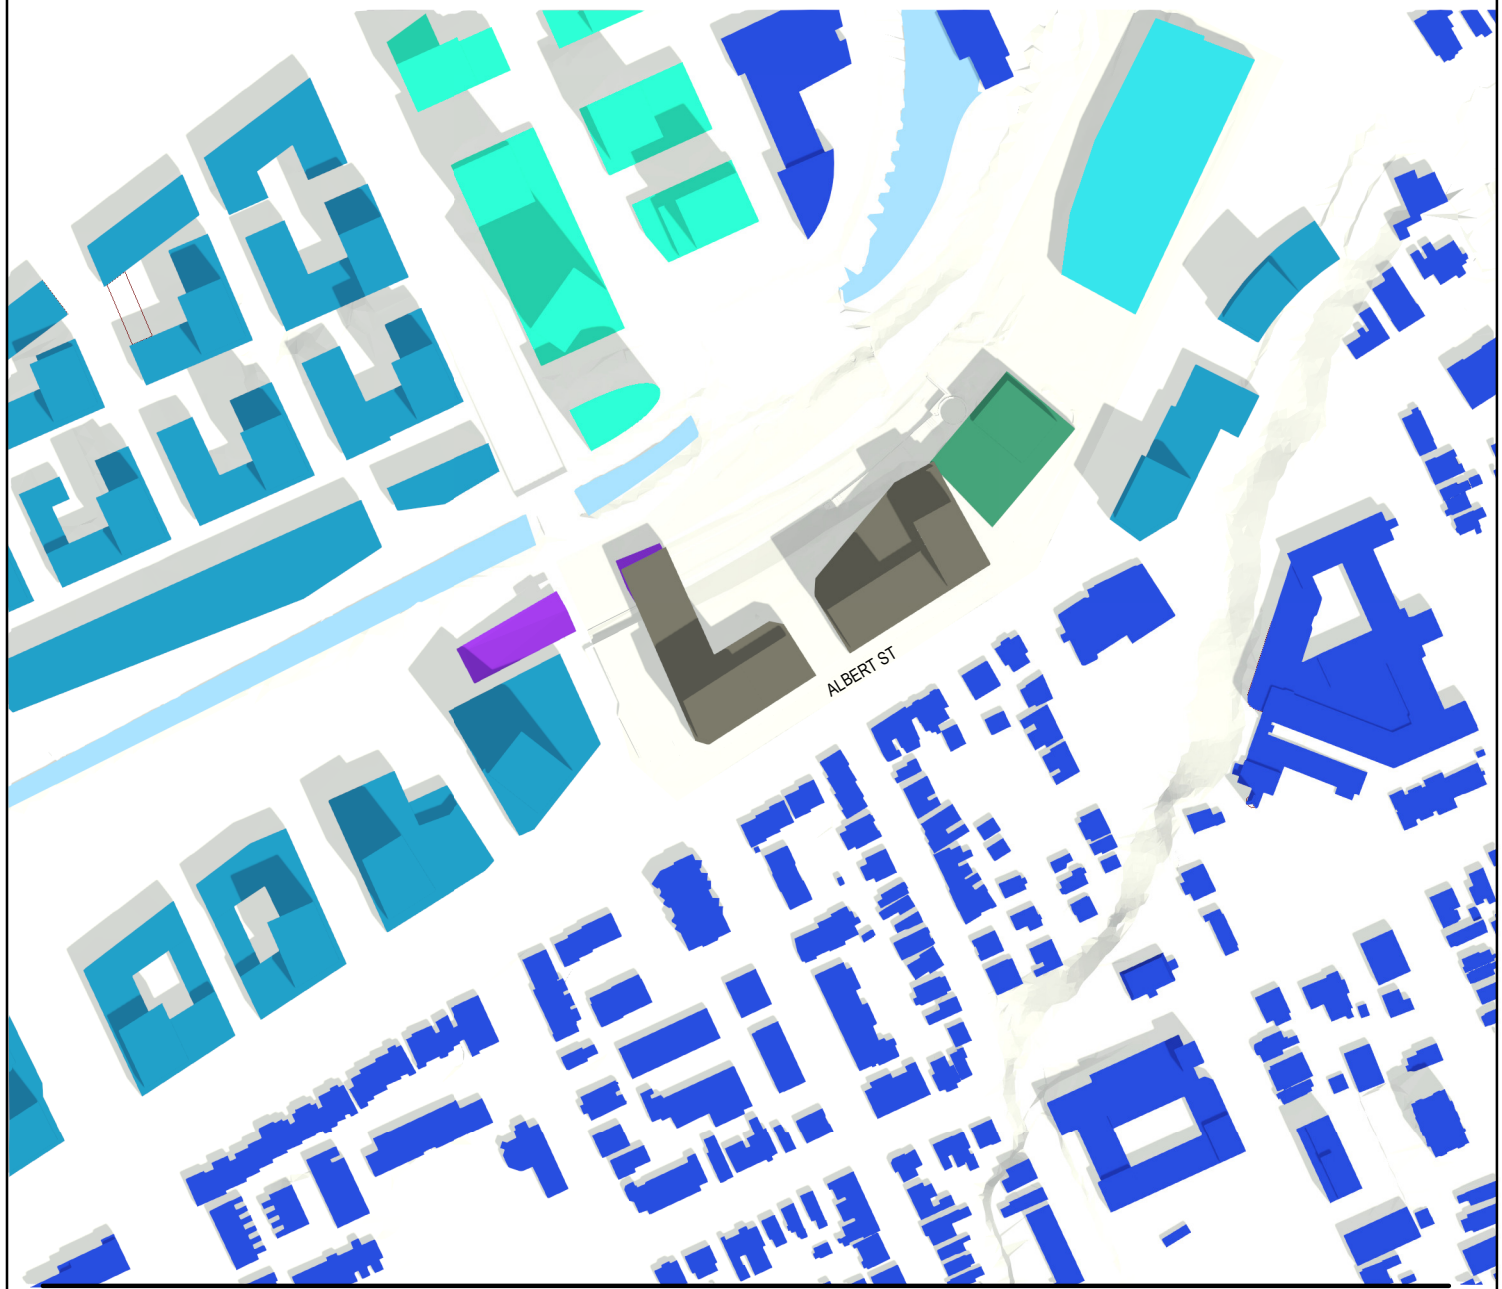

4/20/2022 6:52:29 PM Autodesk Docs: \\lebreton\Flats\_Library\ARCH\_Design\_Libreton\_R02\_SPA.rvt

**KPMB**  
**Perkins&Will**

ISSUED FOR OPA, ZBA & SPA - NOT FOR CONSTRUCTION

2022 - 04 - 20

PROJECT

LEBRETON LIBRARY PARCEL

665 Albert St  
Ottawa, ON  
Canada

TITLE

AOR SHADOW STUDY - June 21st  
11AM


SHEET NUMBER

**A10-64**


© 2022 Perkins&Will



# Shadow Study Legend

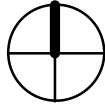

- PROPOSED BUILDINGS
- EXISTING BUILDINGS
- CLEARAGE EAST FLATS (APPROVED DEVELOPMENT)
- NEW LIBRARY UNDER CONSTRUCTION
- NCC MASTER PLAN FOR LEBRETON FLATS
- AS OF RIGHT MASSING ADJACENT BUILDING (CURRENTLY NO PROPOSAL)
- PIMISI STATION
- 
- 

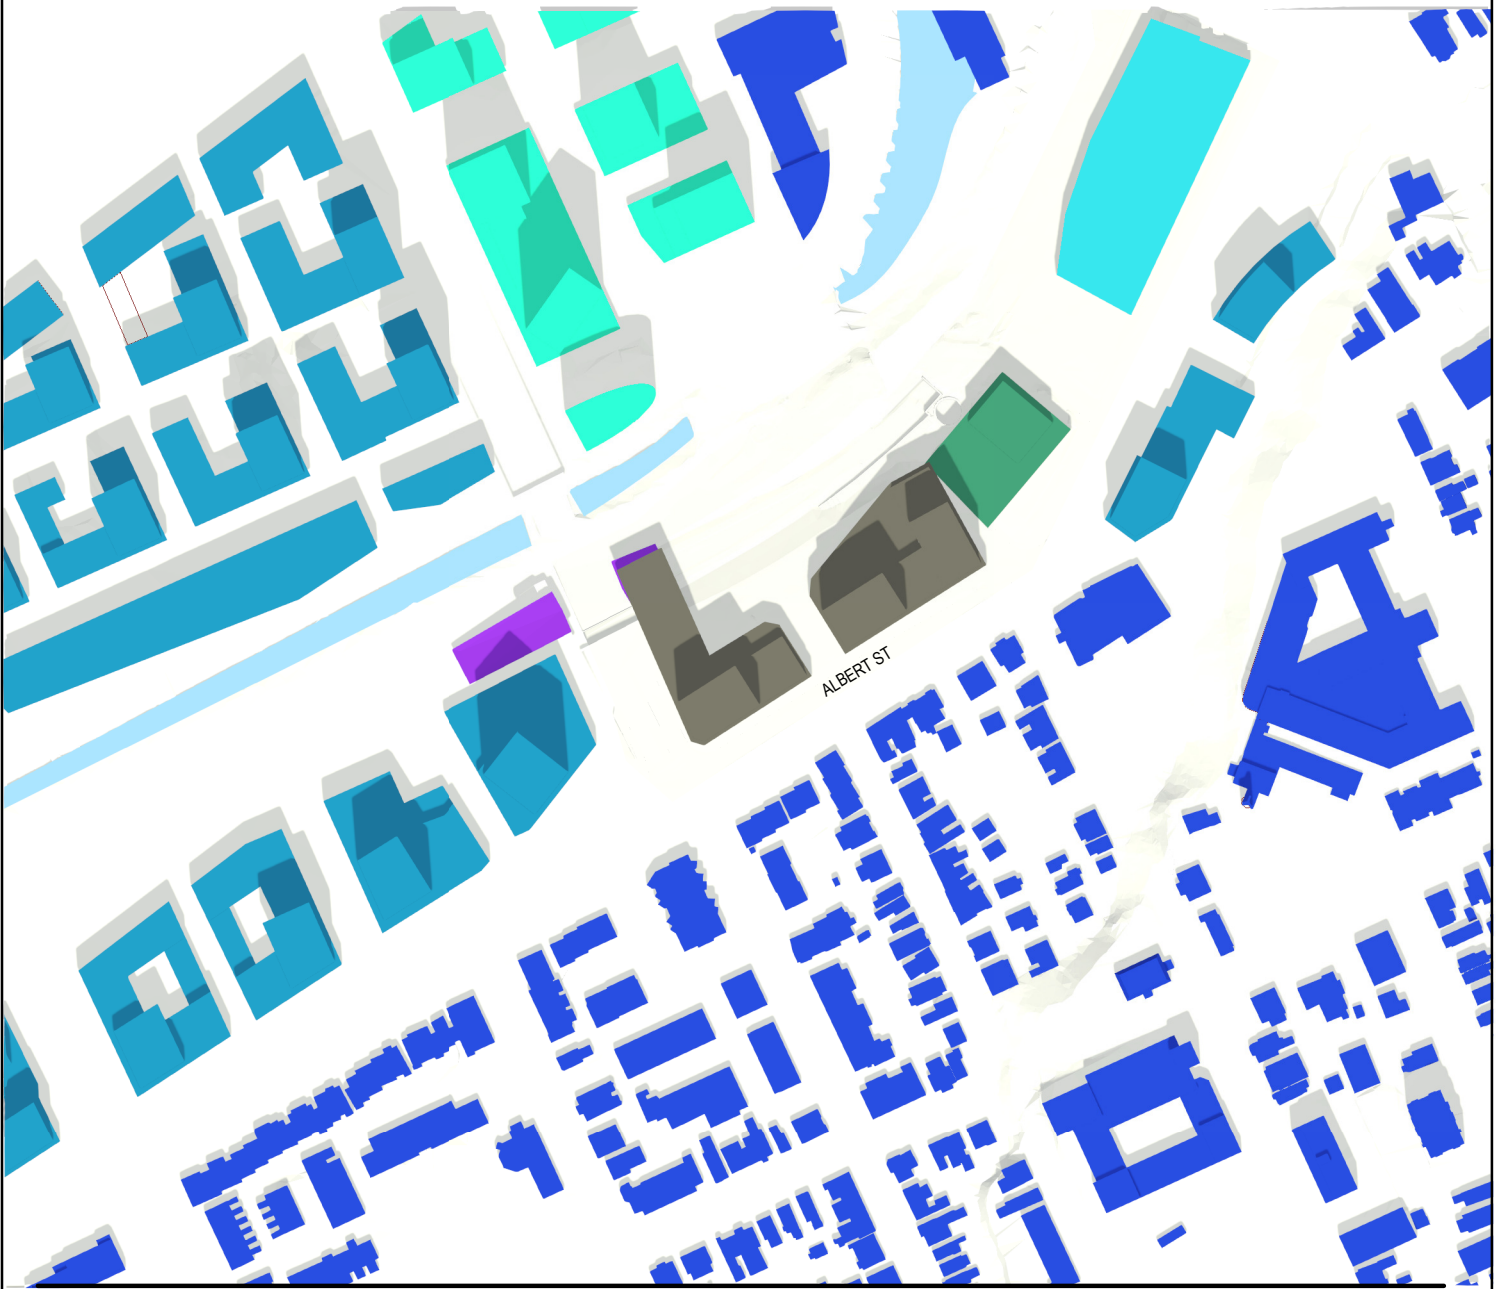

4/20/2022 6:52:33 PM Autodesk Docs: \\lebreton-flats-library\ARCH\_Design\_LeBreton\_R02\_SPA.rvt

**KPMB**  
**Perkins&Will**

ISSUED FOR OPA, ZBA & SPA - NOT FOR CONSTRUCTION

2022 - 04 - 20

PROJECT

LEBRETON LIBRARY PARCEL

665 Albert St  
Ottawa, ON  
Canada

TITLE


AOR SHADOW STUDY - June 21st  
12PM

SHEET NUMBER


**A10-65**

© 2022 Perkins&Will

# Shadow Study Legend

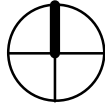

- PROPOSED BUILDINGS
- EXISTING BUILDINGS
- CLEARAGE EAST FLATS (APPROVED DEVELOPMENT)
- NEW LIBRARY UNDER CONSTRUCTION
- NCC MASTER PLAN FOR LEBRETON FLATS
- AS OF RIGHT MASSING ADJACENT BUILDING (CURRENTLY NO PROPOSAL)
- PIMISI STATION
- 
- 

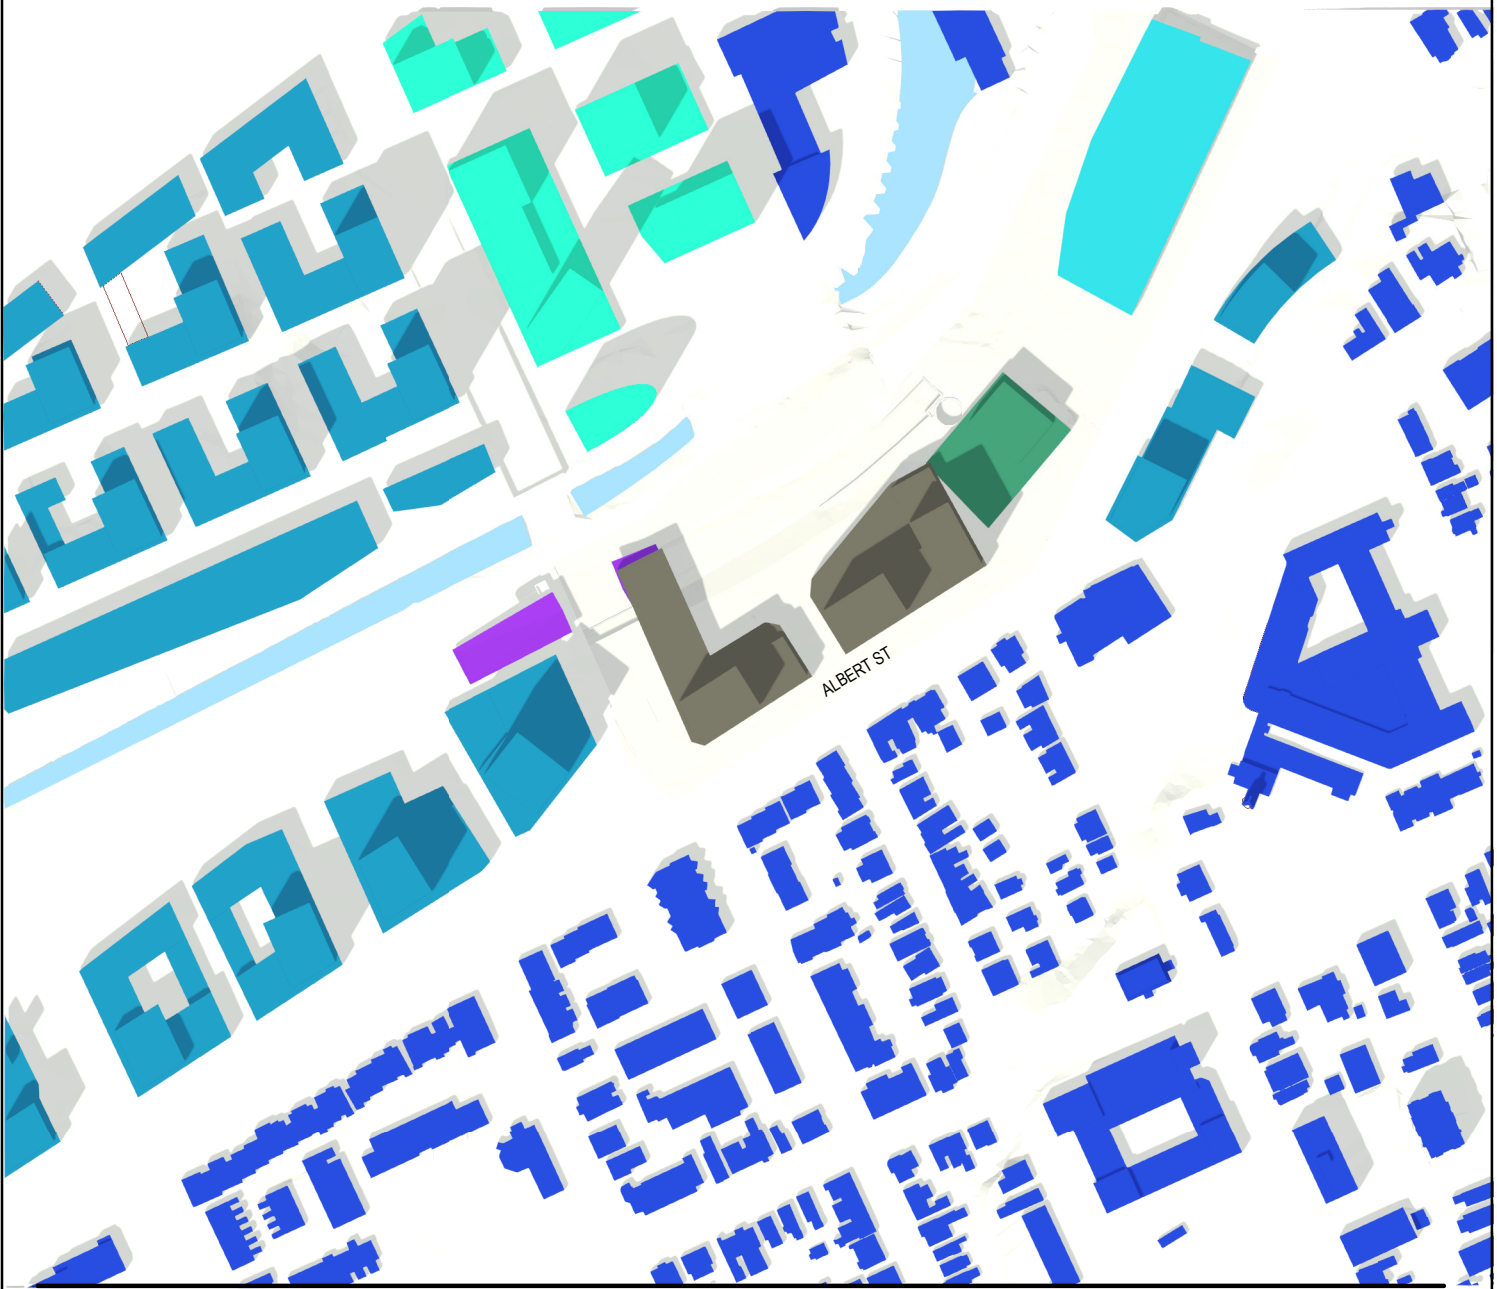

4/20/2022 6:52:38 PM Autodesk Docs:llebreton Flats Library/ARCH\_Deem\_Libreton\_R02\_SPA.rvt

**KPMB**  
**Perkins&Will**

ISSUED FOR OPA, ZBA & SPA - NOT FOR CONSTRUCTION

2022 - 04 - 20

PROJECT

LEBRETON LIBRARY PARCEL

665 Albert St  
Ottawa, ON  
Canada

TITLE


AOR SHADOW STUDY - June 21st  
1PM

SHEET NUMBER


**A10-66**

© 2022 Perkins&Will

# Shadow Study Legend

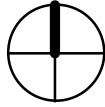

- PROPOSED BUILDINGS
- EXISTING BUILDINGS
- CLEARAGE EAST FLATS (APPROVED DEVELOPMENT)
- NEW LIBRARY UNDER CONSTRUCTION
- NCC MASTER PLAN FOR LEBRETON FLATS
- AS OF RIGHT MASSING ADJACENT BUILDING (CURRENTLY NO PROPOSAL)
- PIMISI STATION
- 
- 

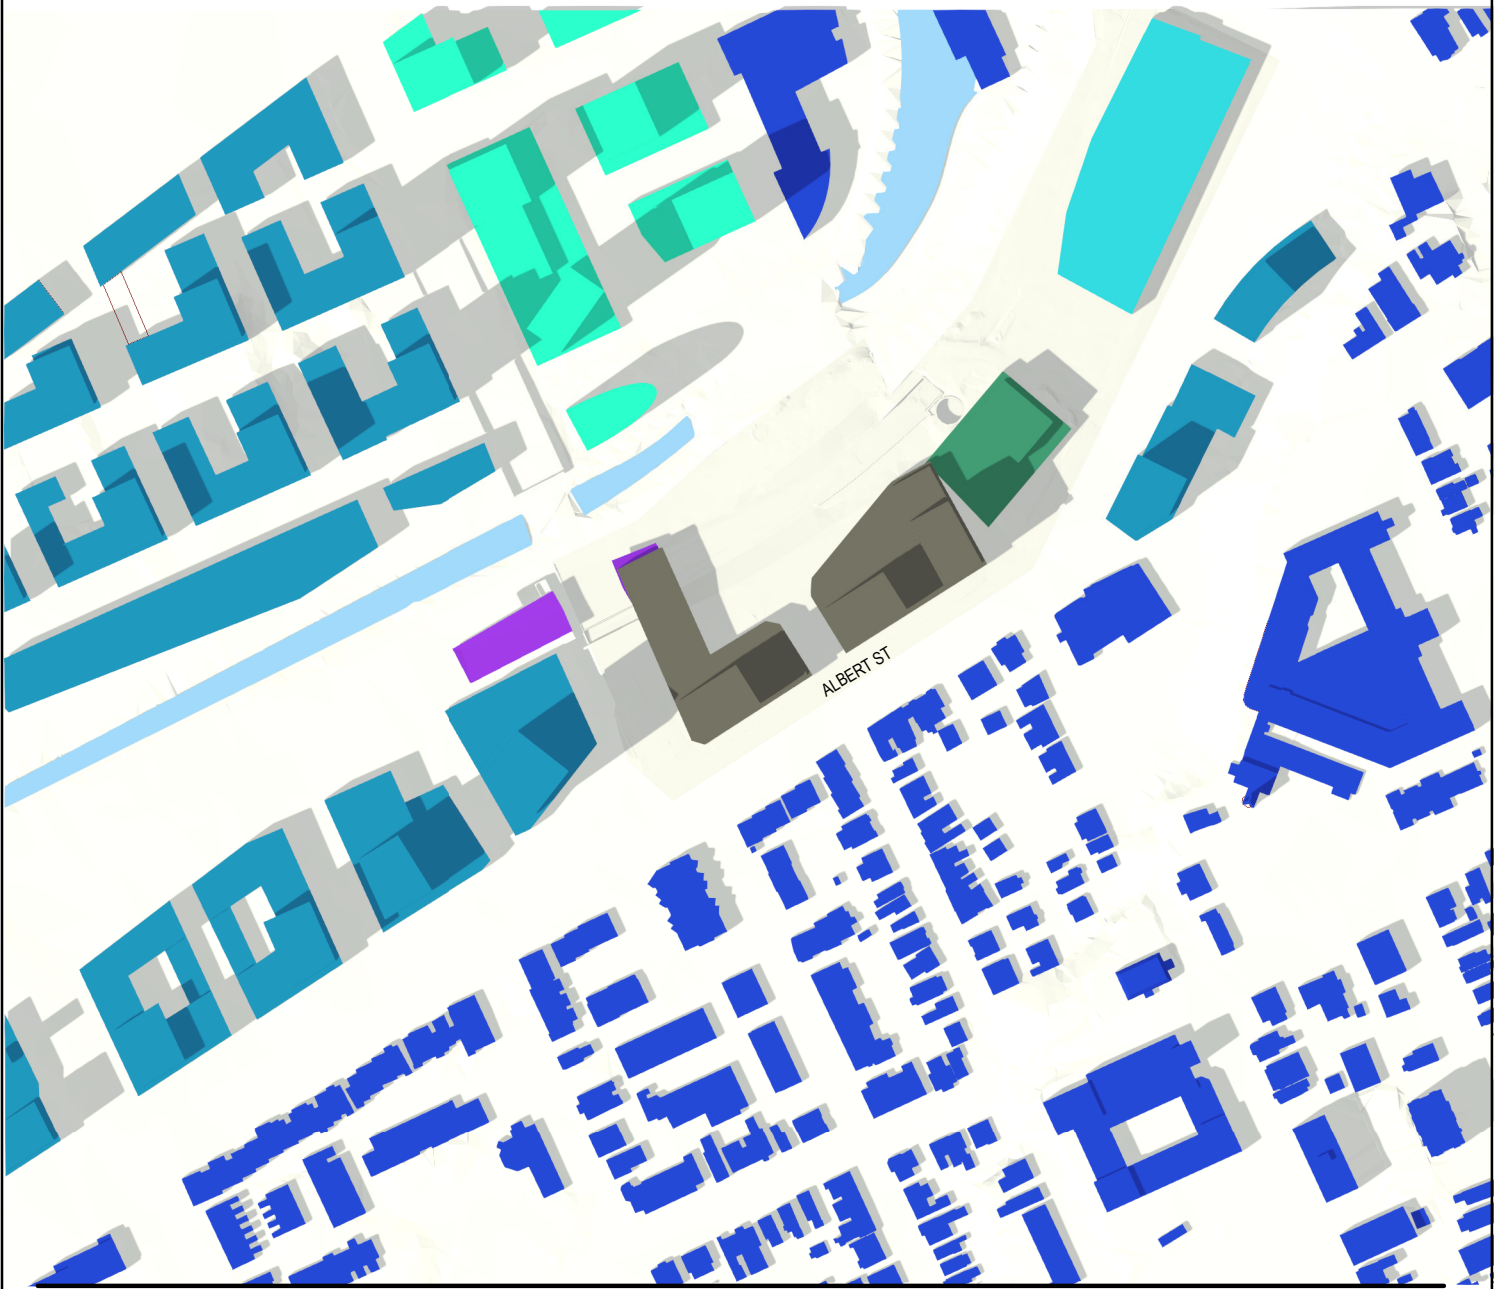

4/20/2022 6:52:43 PM Autodesk Docs: \\lebreton\Flats\_Library\ARCH\_Design\_LeBreton\_R02\_SPA.rvt

**KPMB**  
**Perkins&Will**

ISSUED FOR OPA, ZBA & SPA - NOT FOR CONSTRUCTION

2022 - 04 - 20

PROJECT

LEBRETON LIBRARY PARCEL

665 Albert St  
Ottawa, ON  
Canada

TITLE

AOR SHADOW STUDY - June 21st  
2PM


SHEET NUMBER

**A10-67**


© 2022 Perkins&Will



# Shadow Study Legend

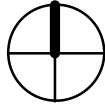

- PROPOSED BUILDINGS
- EXISTING BUILDINGS
- CLEARANCE EAST FLATS (APPROVED DEVELOPMENT)
- NEW LIBRARY UNDER CONSTRUCTION
- NCC MASTER PLAN FOR LEBRETON FLATS
- AS OF RIGHT MASSING ADJACENT BUILDING (CURRENTLY NO PROPOSAL)
- PIMISI STATION
- 
- 

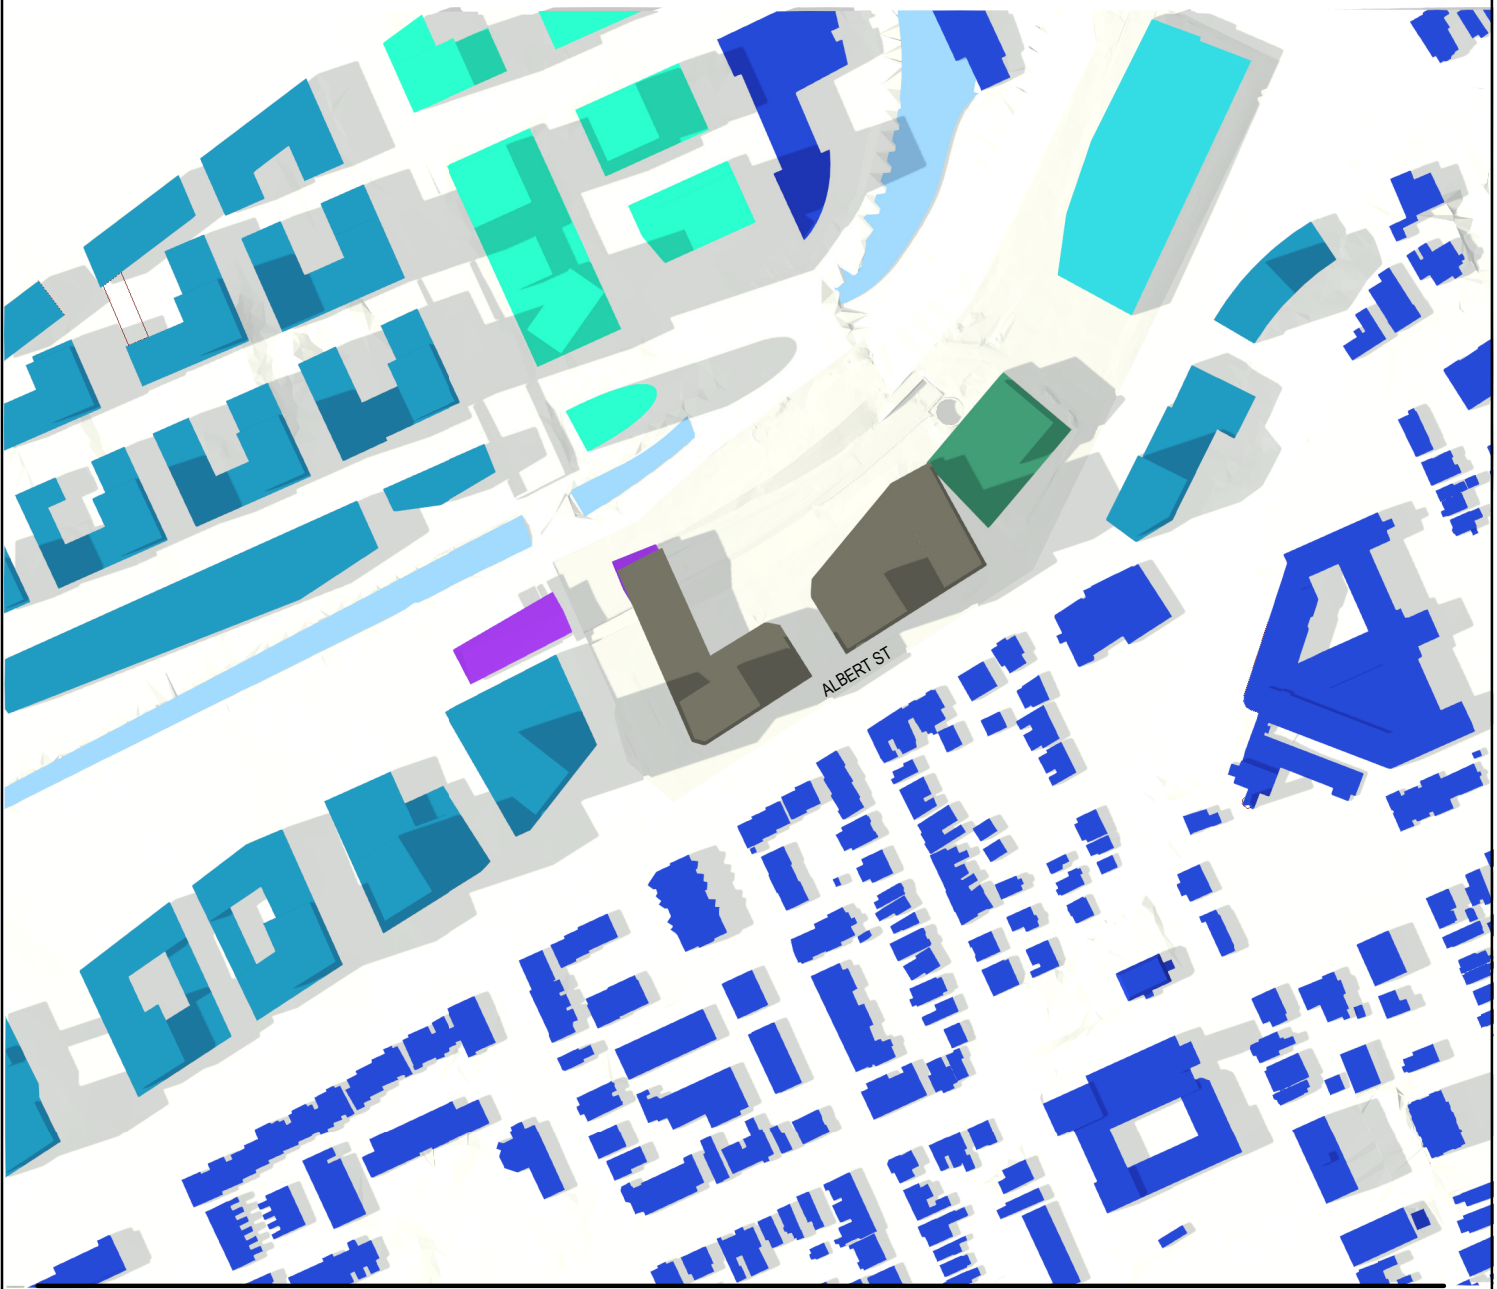

4/20/2022 6:52:48 PM Autodesk Docs: \\lebreton\Flats\_Library\ARCH\_Design\_Libreton\_R02\_SPA.rvt

**KPMB**  
**Perkins&Will**

ISSUED FOR OPA, ZBA & SPA - NOT FOR CONSTRUCTION

2022 - 04 - 20

PROJECT

LEBRETON LIBRARY PARCEL

665 Albert St  
Ottawa, ON  
Canada

TITLE


AOR SHADOW STUDY - June 21st  
3PM

SHEET NUMBER


**A10-68**

© 2022 Perkins&Will

# Shadow Study Legend

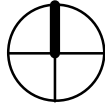

- PROPOSED BUILDINGS
- EXISTING BUILDINGS
- CLEARAGE EAST FLATS (APPROVED DEVELOPMENT)
- NEW LIBRARY UNDER CONSTRUCTION
- NCC MASTER PLAN FOR LEBRETON FLATS
- AS OF RIGHT MASSING ADJACENT BUILDING (CURRENTLY NO PROPOSAL)
- PIMISI STATION
- 
- 

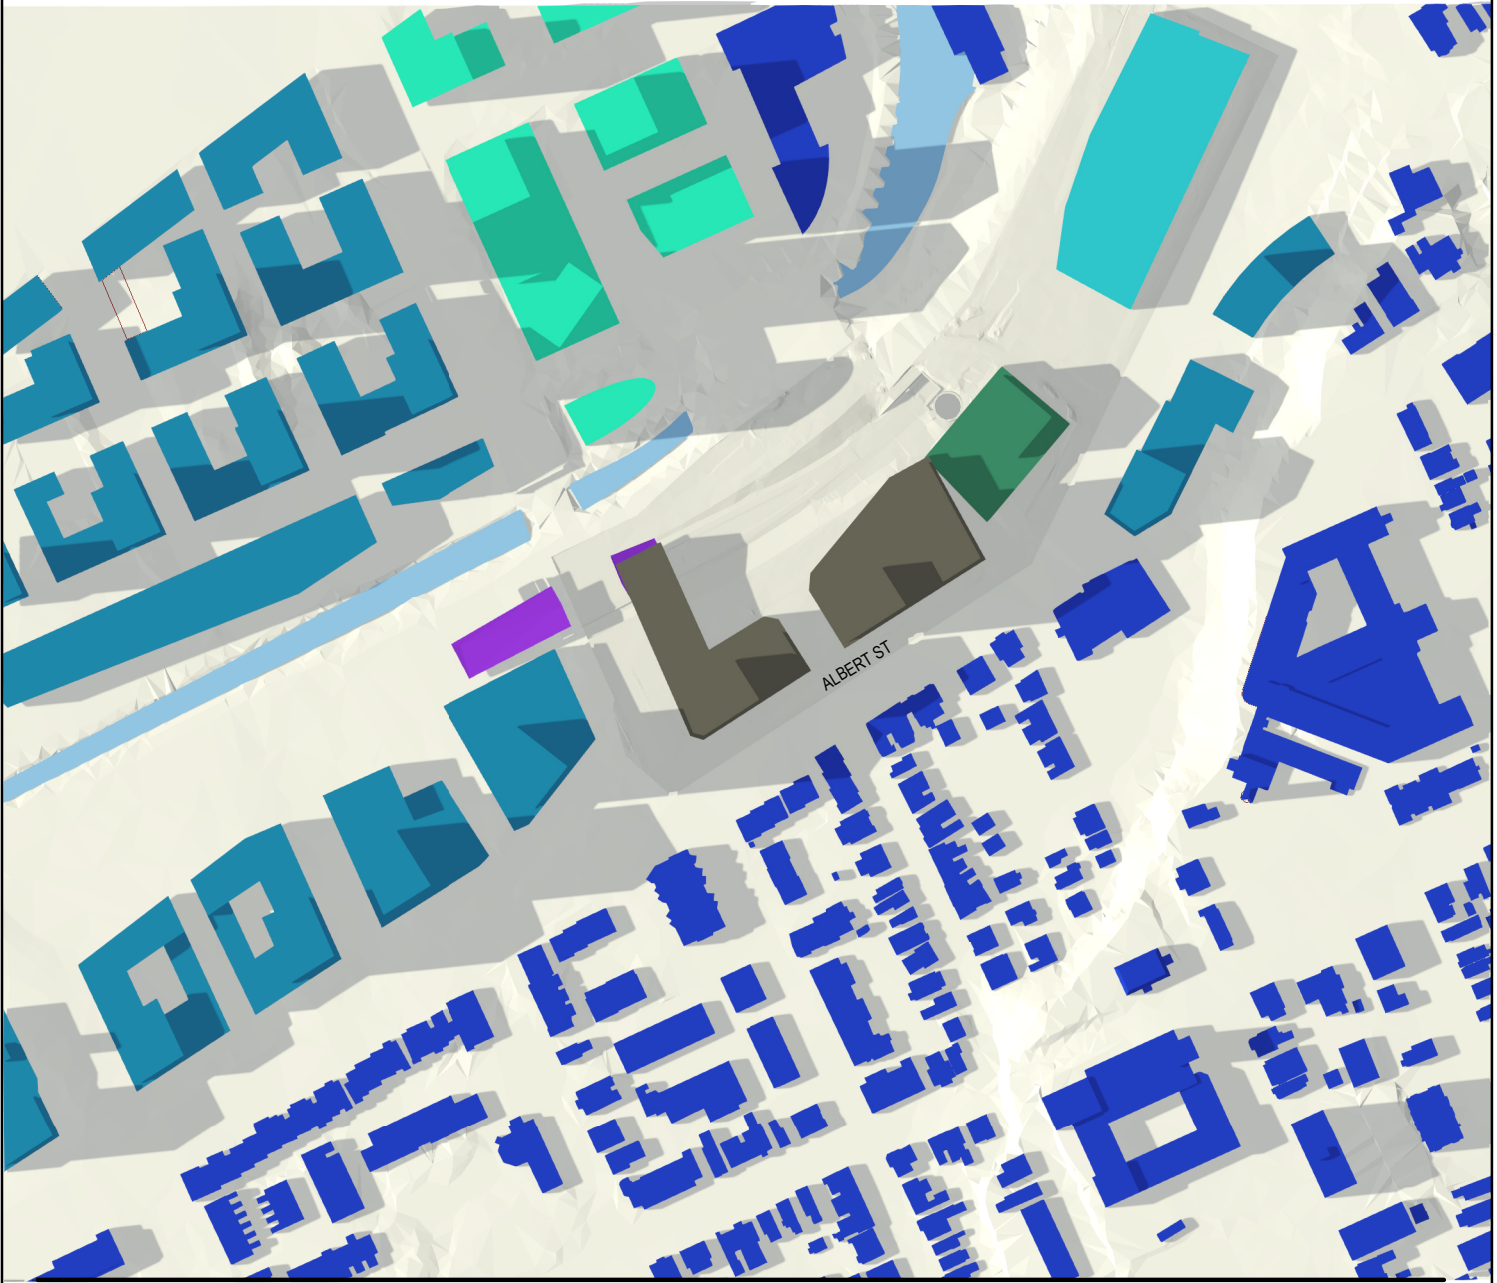

4/20/2022 6:52:52 PM Autodesk Docs: \\lebreton-flats.library\ARCH\_Design\_LeBreton\_R02\_SPA.rvt

**KPMB**  
**Perkins&Will**

ISSUED FOR OPA, ZBA & SPA - NOT FOR CONSTRUCTION

2022 - 04 - 20

PROJECT

LEBRETON LIBRARY PARCEL

665 Albert St  
Ottawa, ON  
Canada

TITLE


AOR SHADOW STUDY - June 21st  
4PM

SHEET NUMBER


**A10-69**

© 2022 Perkins&Will

# Shadow Study Legend

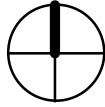

- PROPOSED BUILDINGS
- EXISTING BUILDINGS
- CLEARANCE EAST FLATS (APPROVED DEVELOPMENT)
- NEW LIBRARY UNDER CONSTRUCTION
- NCC MASTER PLAN FOR LEBRETON FLATS
- AS OF RIGHT MASSING ADJACENT BUILDING (CURRENTLY NO PROPOSAL)
- PIMISI STATION
- 
- 

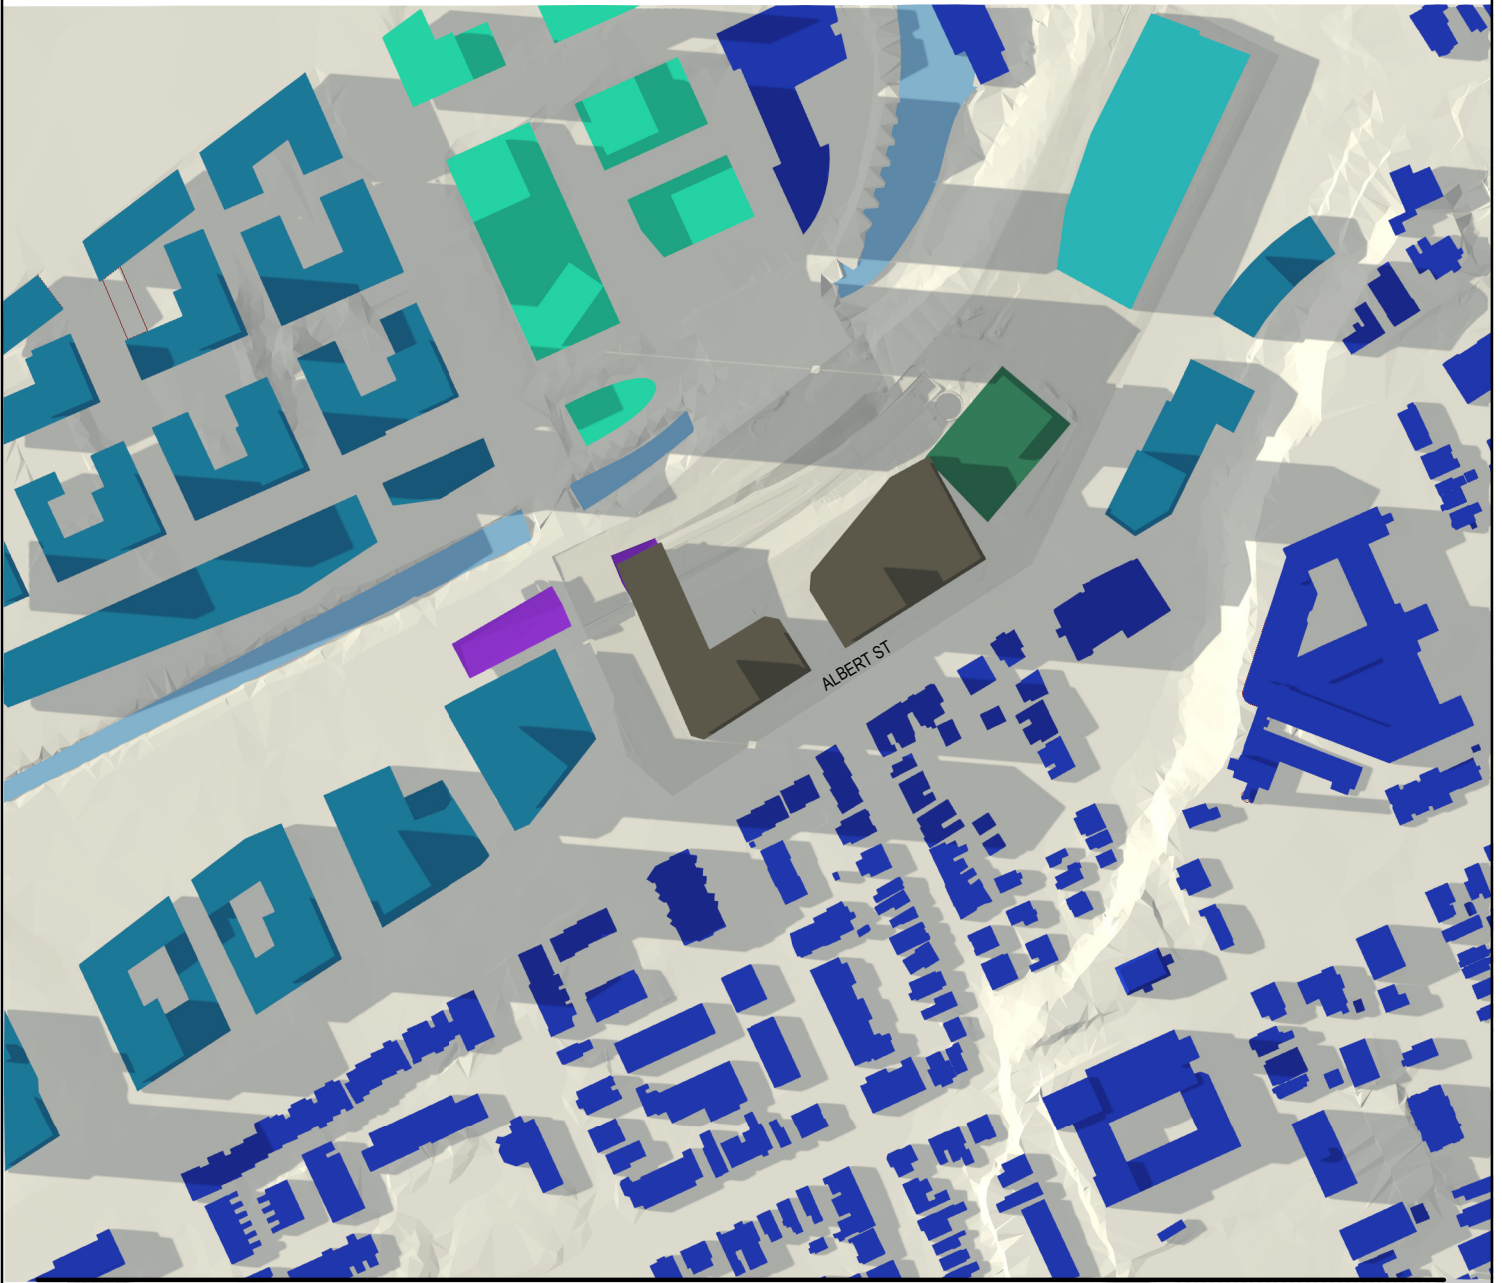

4/20/2022 6:52:57 PM Autodesk Docs: \\lebreton-flats-library\ARCH\_Design\_Lebreton\_R02\_SPA.rvt

**KPMB**  
**Perkins&Will**

ISSUED FOR OPA, ZBA & SPA - NOT FOR CONSTRUCTION

2022 - 04 - 20

PROJECT

LEBRETON LIBRARY PARCEL

665 Albert St  
Ottawa, ON  
Canada

TITLE

AOR SHADOW STUDY - June 21st  
5PM


SHEET NUMBER

**A10-70**


© 2022 Perkins&Will



# Shadow Study Legend

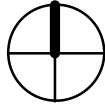

- PROPOSED BUILDINGS
- EXISTING BUILDINGS
- CLEARANCE EAST FLATS (APPROVED DEVELOPMENT)
- NEW LIBRARY UNDER CONSTRUCTION
- NCC MASTER PLAN FOR LEBRETON FLATS
- AS OF RIGHT MASSING ADJACENT BUILDING (CURRENTLY NO PROPOSAL)
- PIMISI STATION
- 
- 

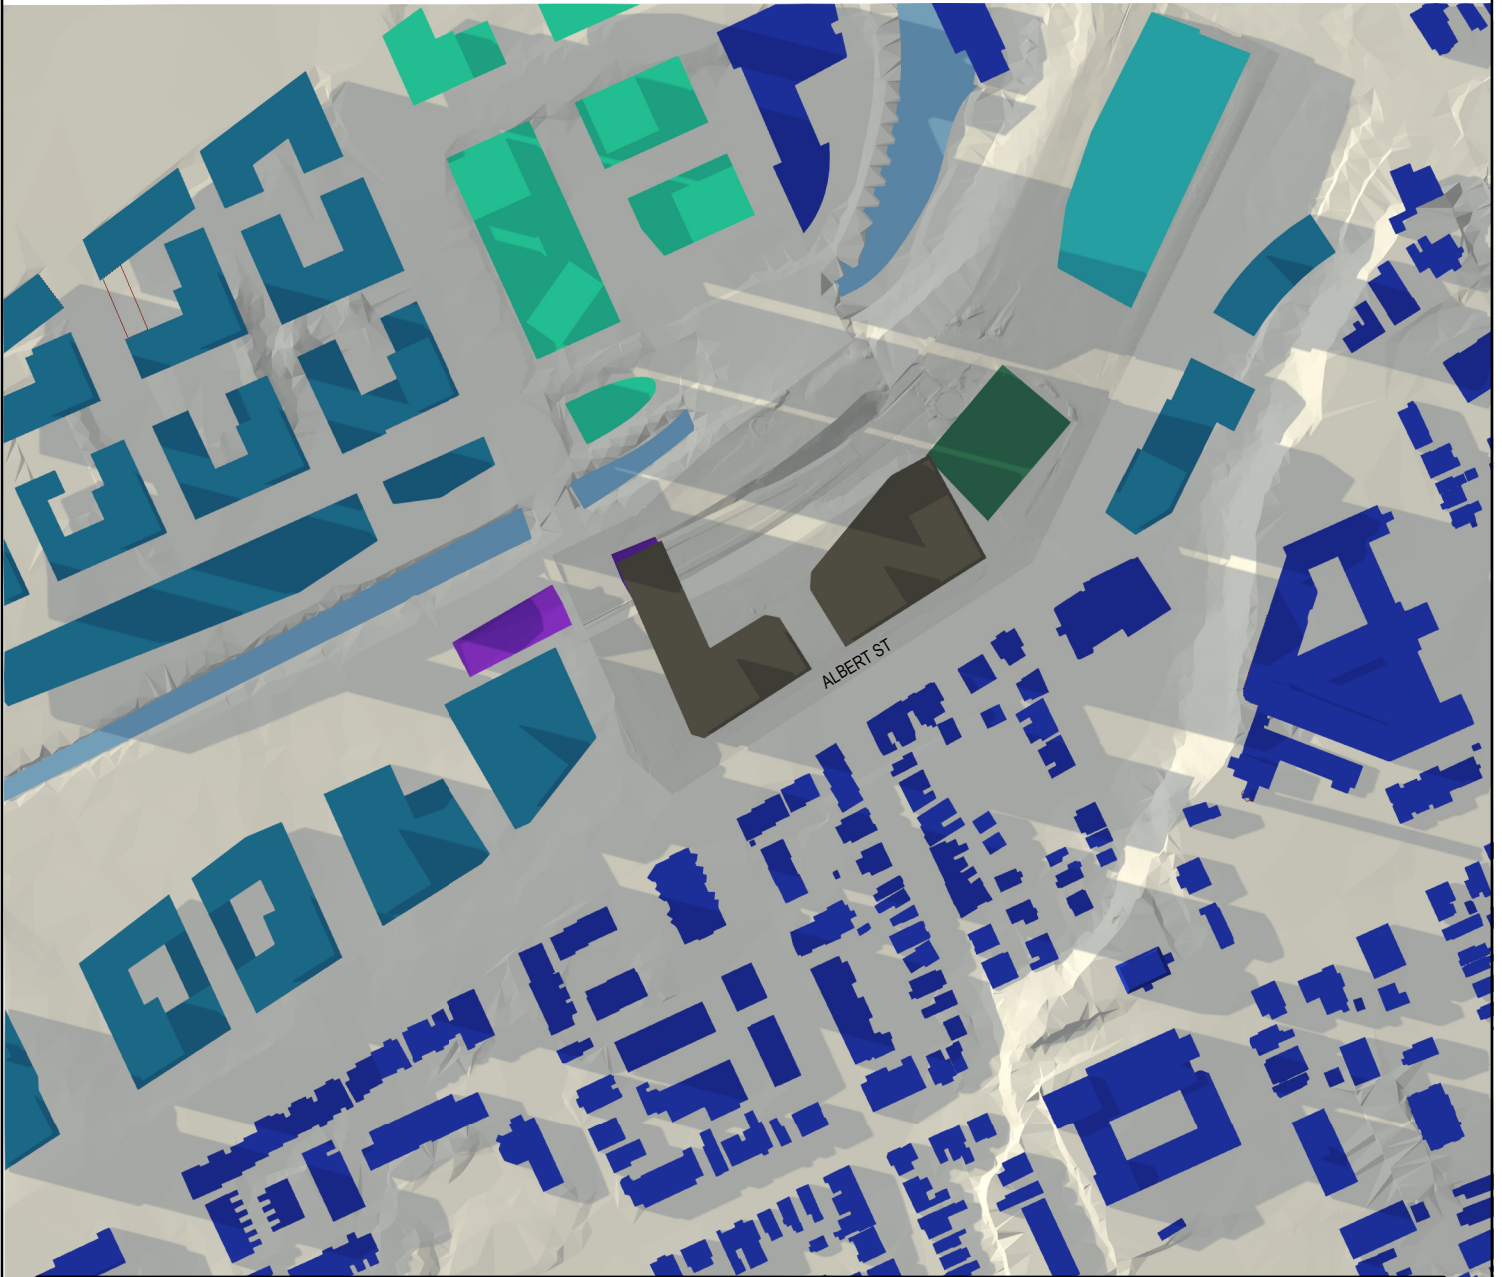

4/20/2022 6:53:02 PM Autodesk Docs: \\lebreton\Flats\_Library\ARCH\_Design\_Libreton\_R02\_SPA.rvt

**KPMB**  
**Perkins&Will**

ISSUED FOR OPA, ZBA & SPA - NOT FOR CONSTRUCTION

2022 - 04 - 20

PROJECT

LEBRETON LIBRARY PARCEL

665 Albert St  
Ottawa, ON  
Canada

TITLE


AOR SHADOW STUDY - June 21st  
6PM

SHEET NUMBER


**A10-71**

© 2022 Perkins&Will

# Shadow Study Legend

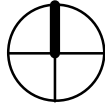

- PROPOSED BUILDINGS
- EXISTING BUILDINGS
- CLEARAGE EAST FLATS (APPROVED DEVELOPMENT)
- NEW LIBRARY UNDER CONSTRUCTION
- NCC MASTER PLAN FOR LEBRETON FLATS
- AS OF RIGHT MASSING ADJACENT BUILDING (CURRENTLY NO PROPOSAL)
- PIMISI STATION
- 
- 

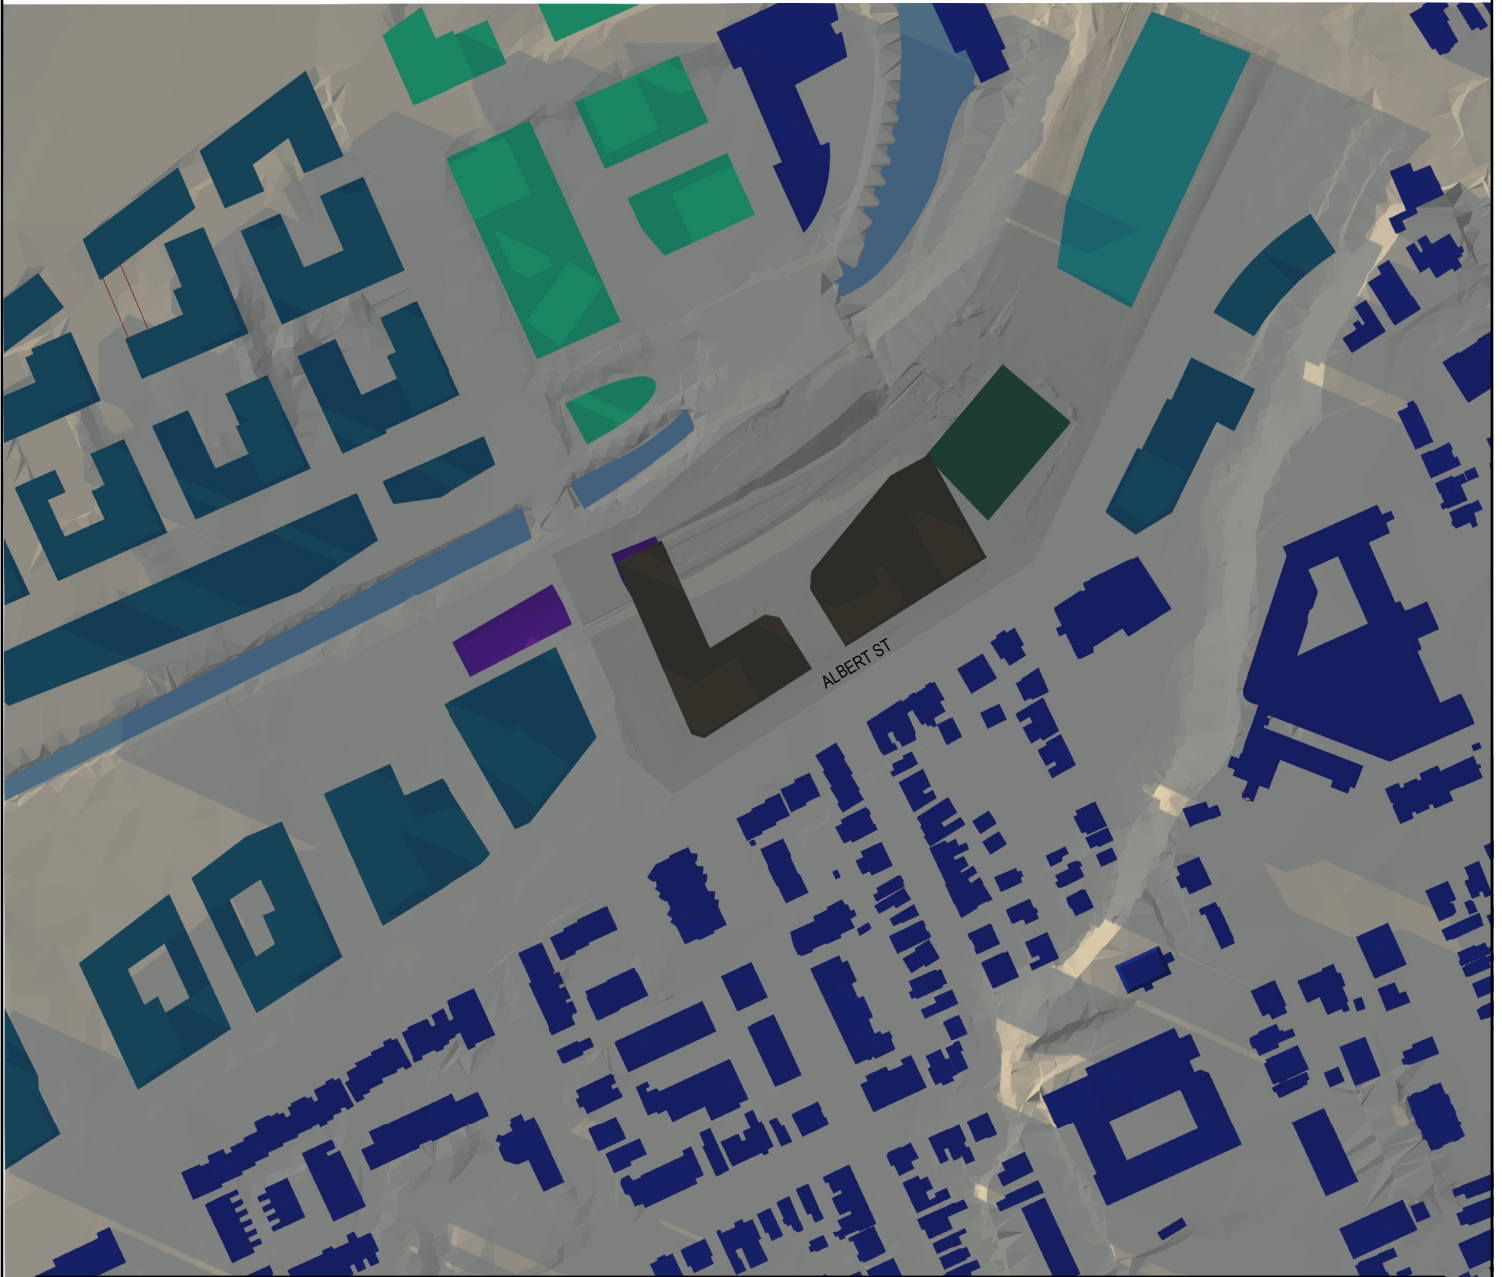

4/20/2022 6:53:05 PM Autodesk Docs: \\lebreton\Flats\_Library\ARCH\_Design\_LeBreton\_R02\_SPA.rvt

**KPMB**  
**Perkins&Will**

ISSUED FOR OPA, ZBA & SPA - NOT FOR CONSTRUCTION

2022 - 04 - 20

PROJECT

LEBRETON LIBRARY PARCEL

665 Albert St  
Ottawa, ON  
Canada

TITLE


AOR SHADOW STUDY - June 21st  
7PM

SHEET NUMBER


**A10-72**

© 2022 Perkins&Will

# Shadow Study Legend

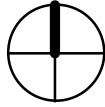

- PROPOSED BUILDINGS
- EXISTING BUILDINGS
- CLEARAGE EAST FLATS (APPROVED DEVELOPMENT)
- NEW LIBRARY UNDER CONSTRUCTION
- NCC MASTER PLAN FOR LEBRETON FLATS
- AS OF RIGHT MASSING ADJACENT BUILDING (CURRENTLY NO PROPOSAL)
- PIMISI STATION
- 
- 

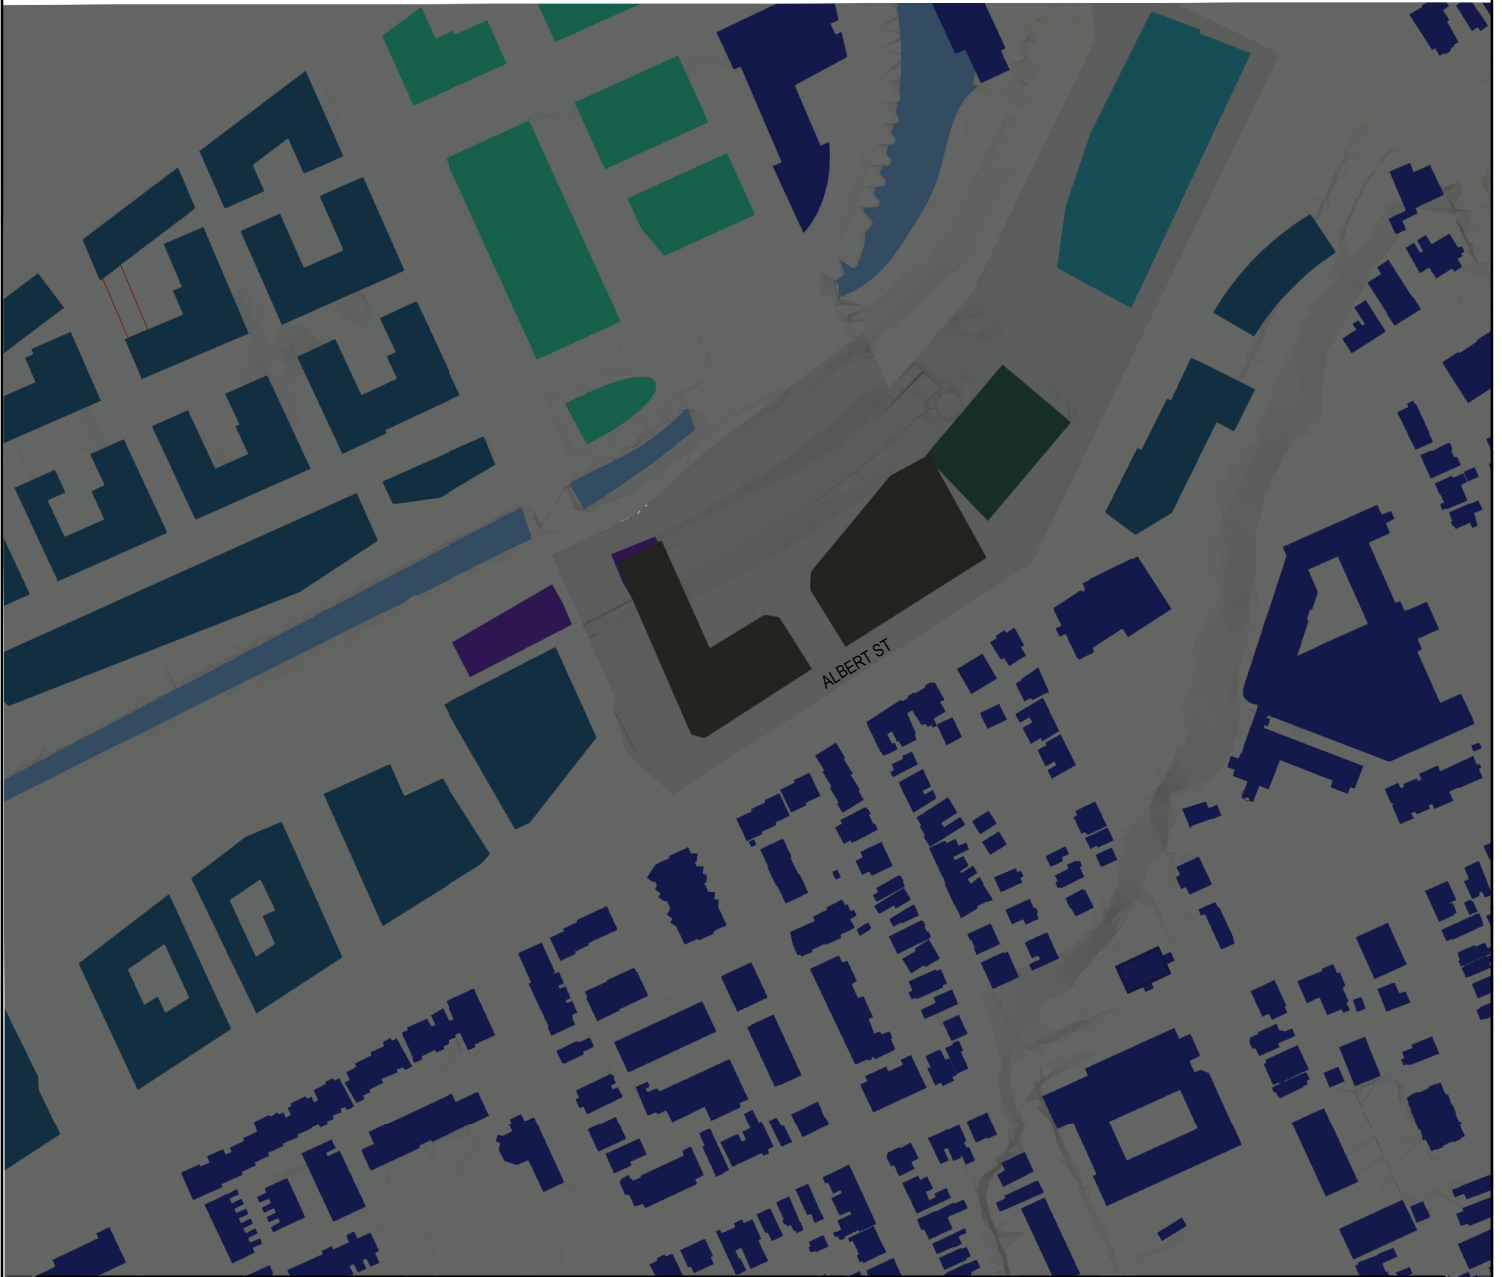

4/20/2022 6:53:11 PM Autodesk Docs: \\lebreton\Files\Library\ARCH\_Design\_LeBreton\_R02\_SPA.rvt

**KPMB**  
**Perkins&Will**

ISSUED FOR OPA, ZBA & SPA - NOT FOR CONSTRUCTION

2022 - 04 - 20

PROJECT

LEBRETON LIBRARY PARCEL

665 Albert St  
Ottawa, ON  
Canada

TITLE

AOR SHADOW STUDY - June 21st  
8PM

SHEET NUMBER

**A10-73**

© 2022 Perkins&Will