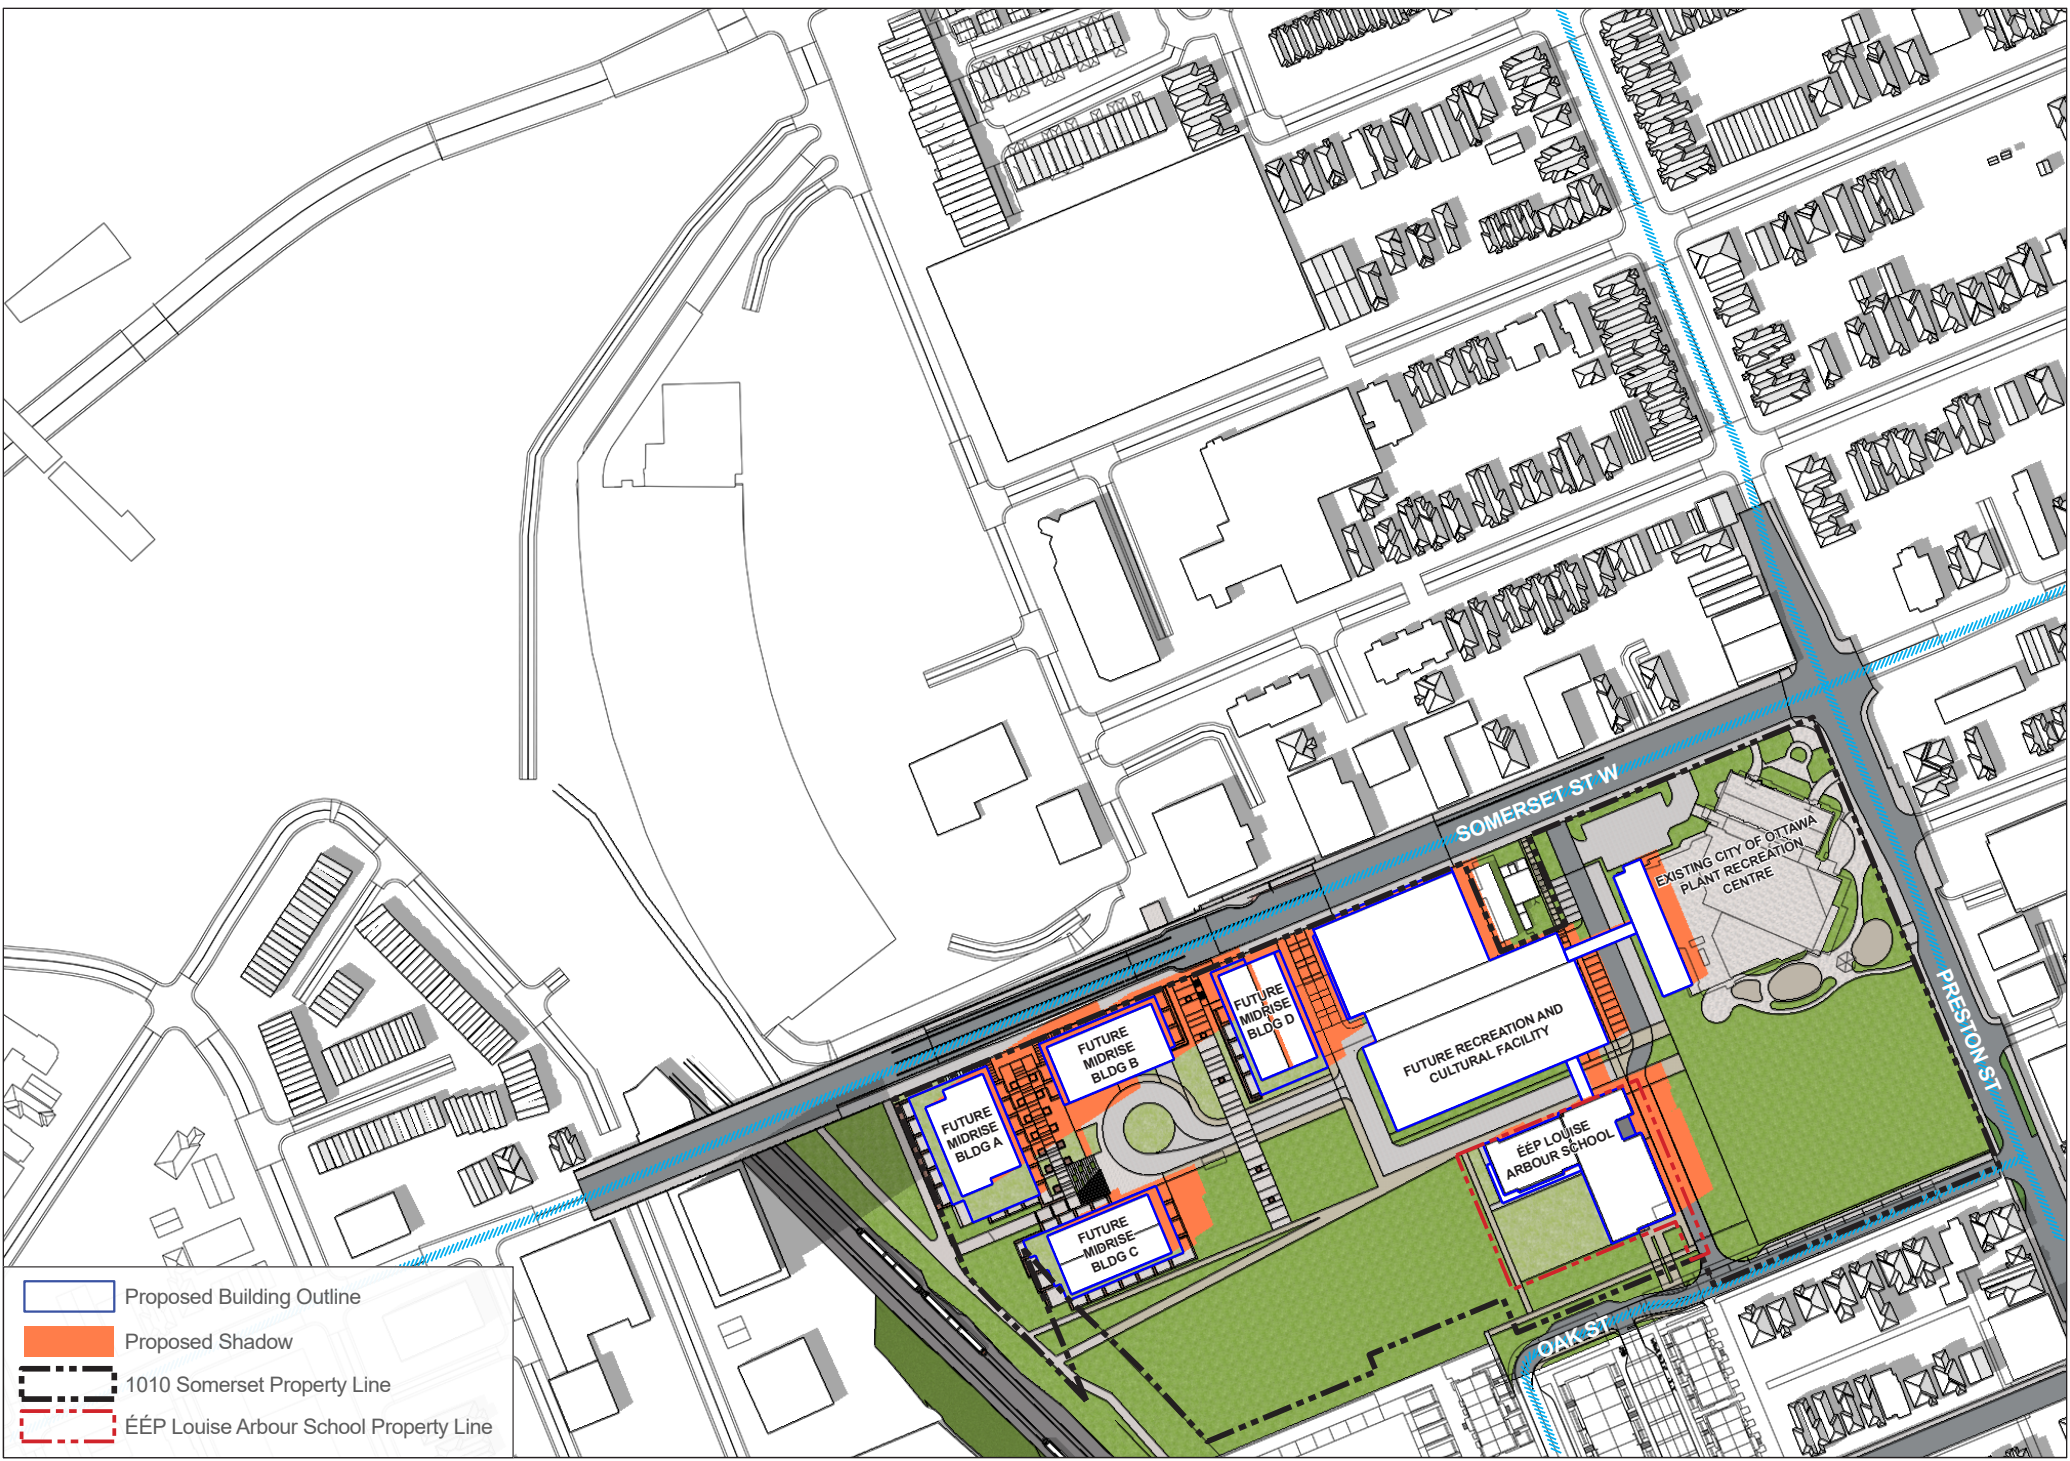


- Proposed Building Outline
- Proposed Shadow
- 1010 Somerset Property Line
- ÉÉP Louise Arbour School Property Line



SOMERSET ST W

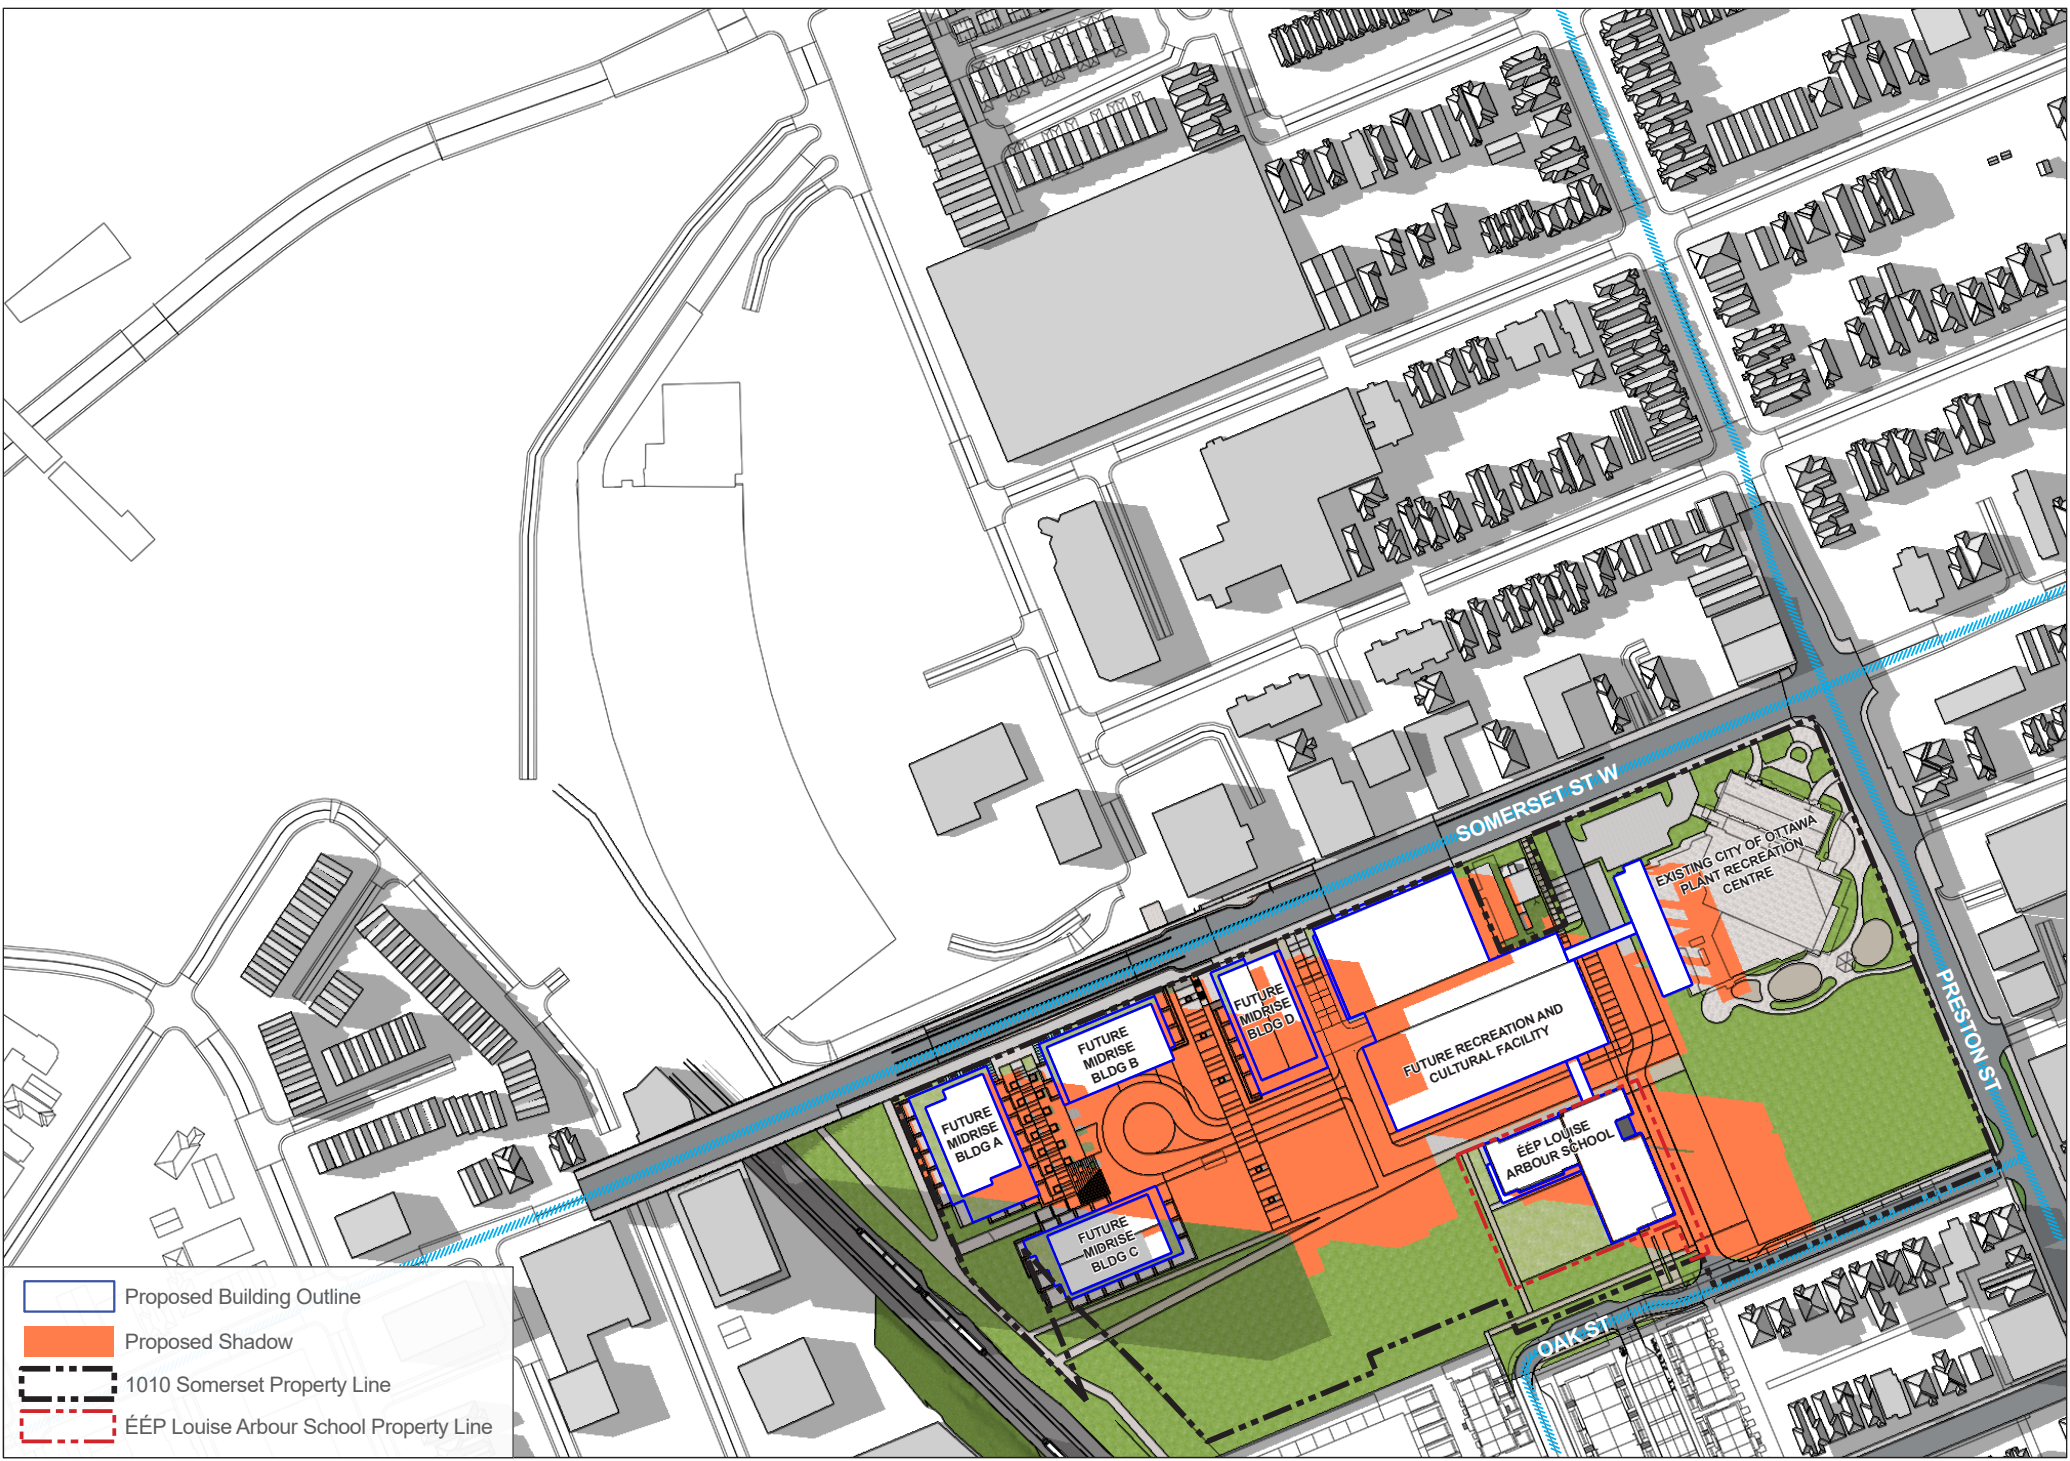
1010 SOMERSET ST W, OTTAWA, ON

Top-View Shadow Analysis

Company: Hobin Architecture
Prepared by: Cristina Hoang
Date: MAY 26, 2025

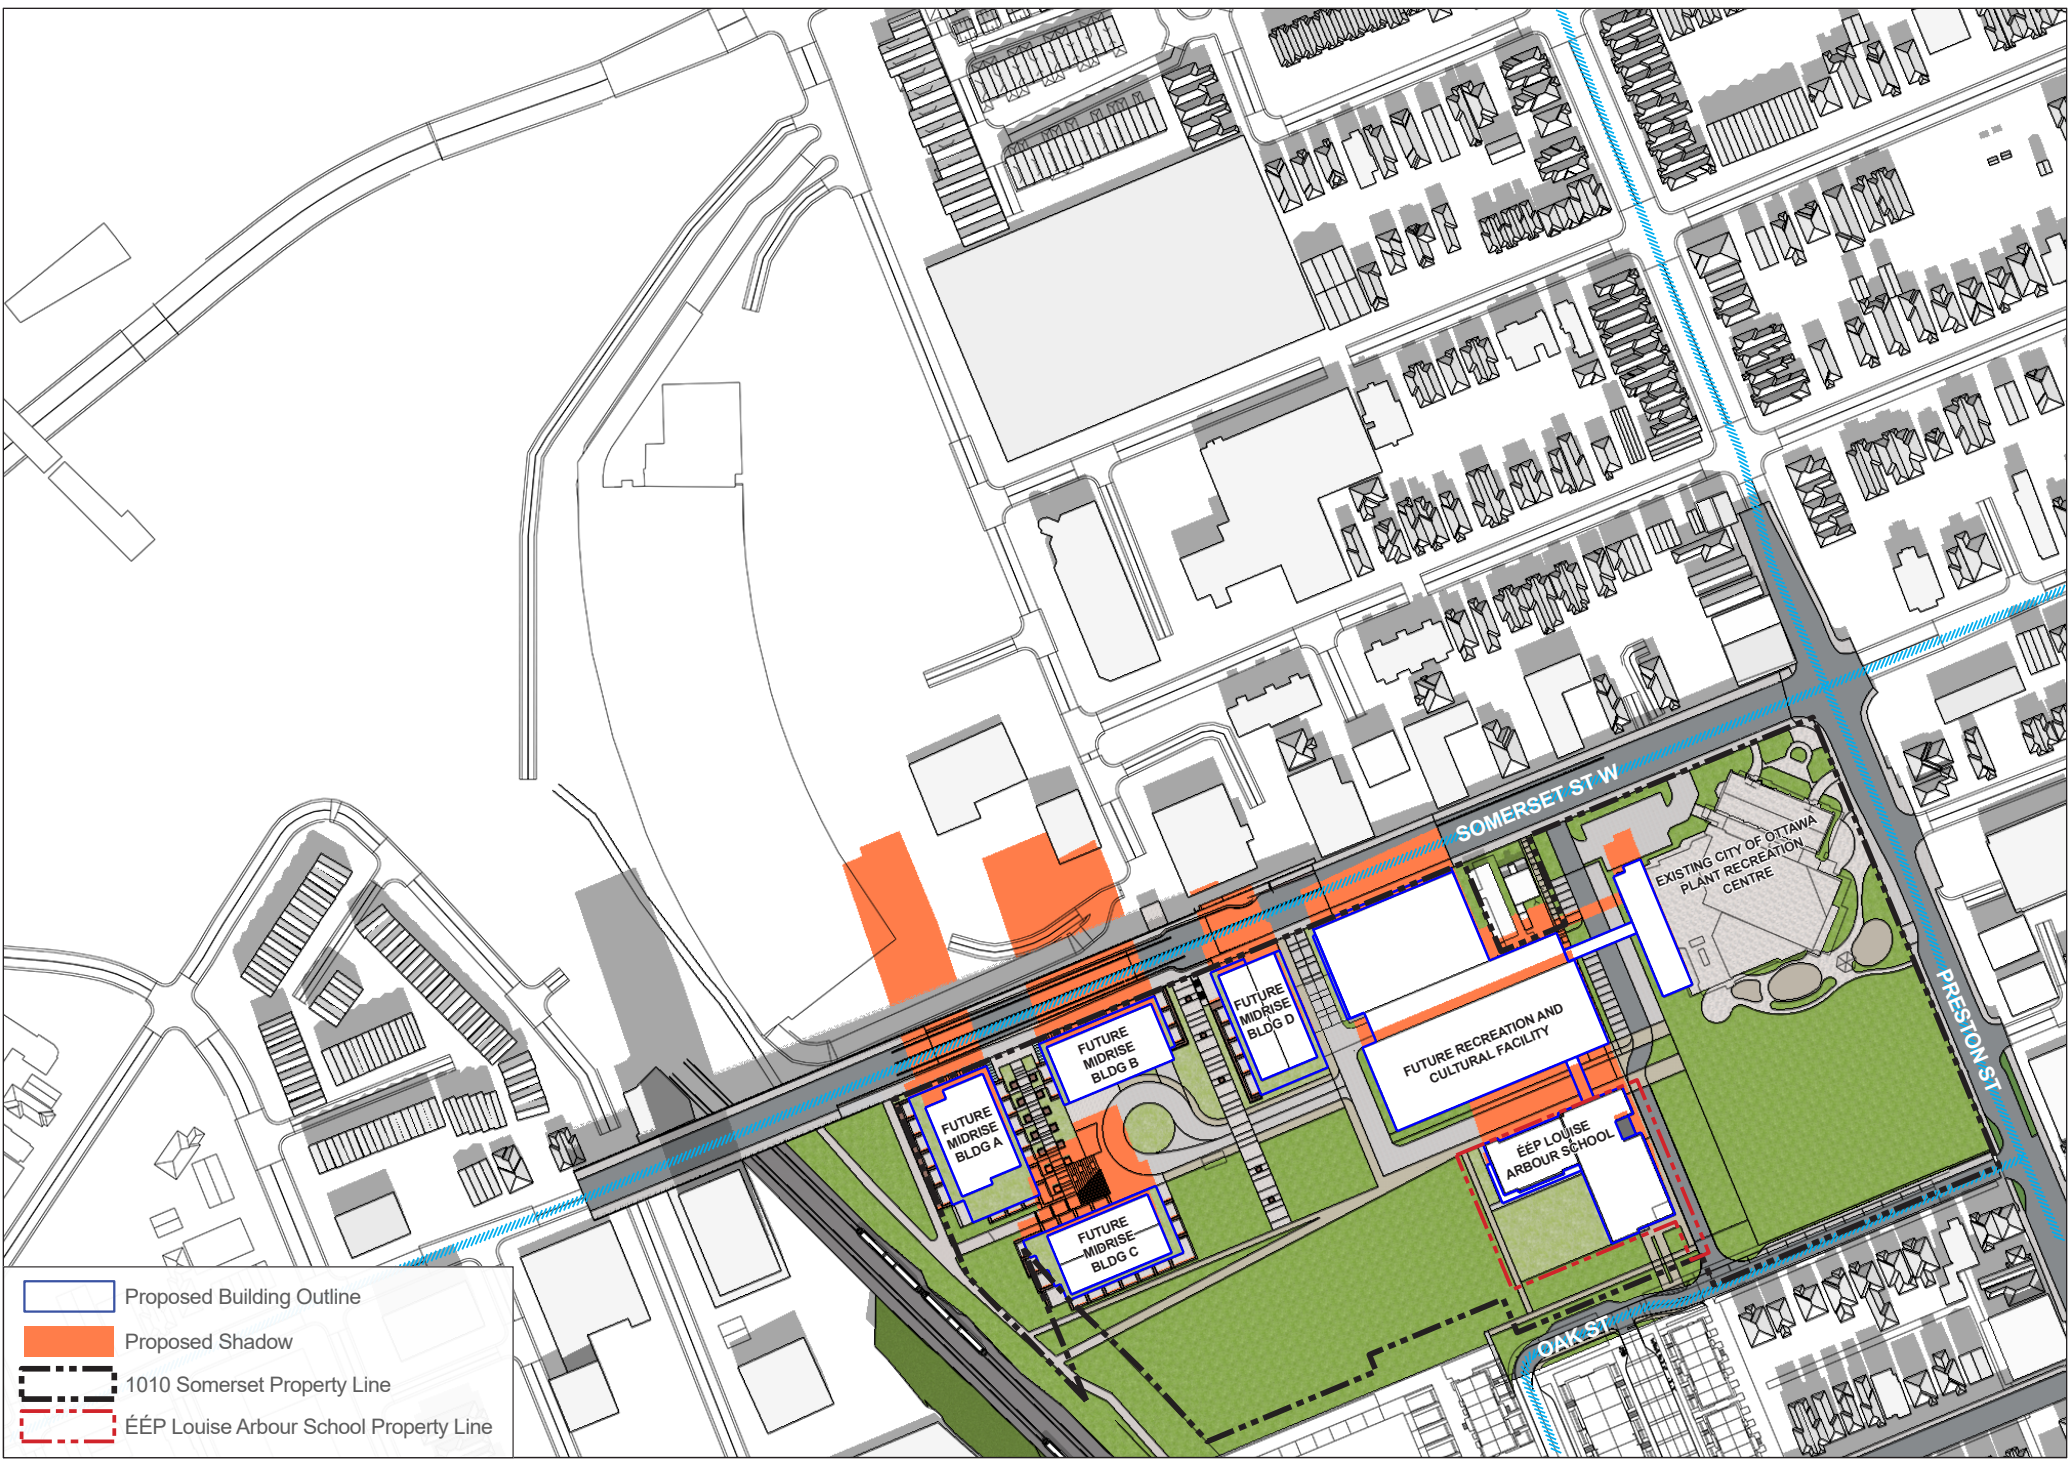
Application No.:
Application Type: ZBA/OPA Application
Scale: 1:2500





Figure test time:
JUNE 21 3:00pm
 Eastern Daylight Time (EDT) = Universal Time, 4 hours
 Page 3 of 12

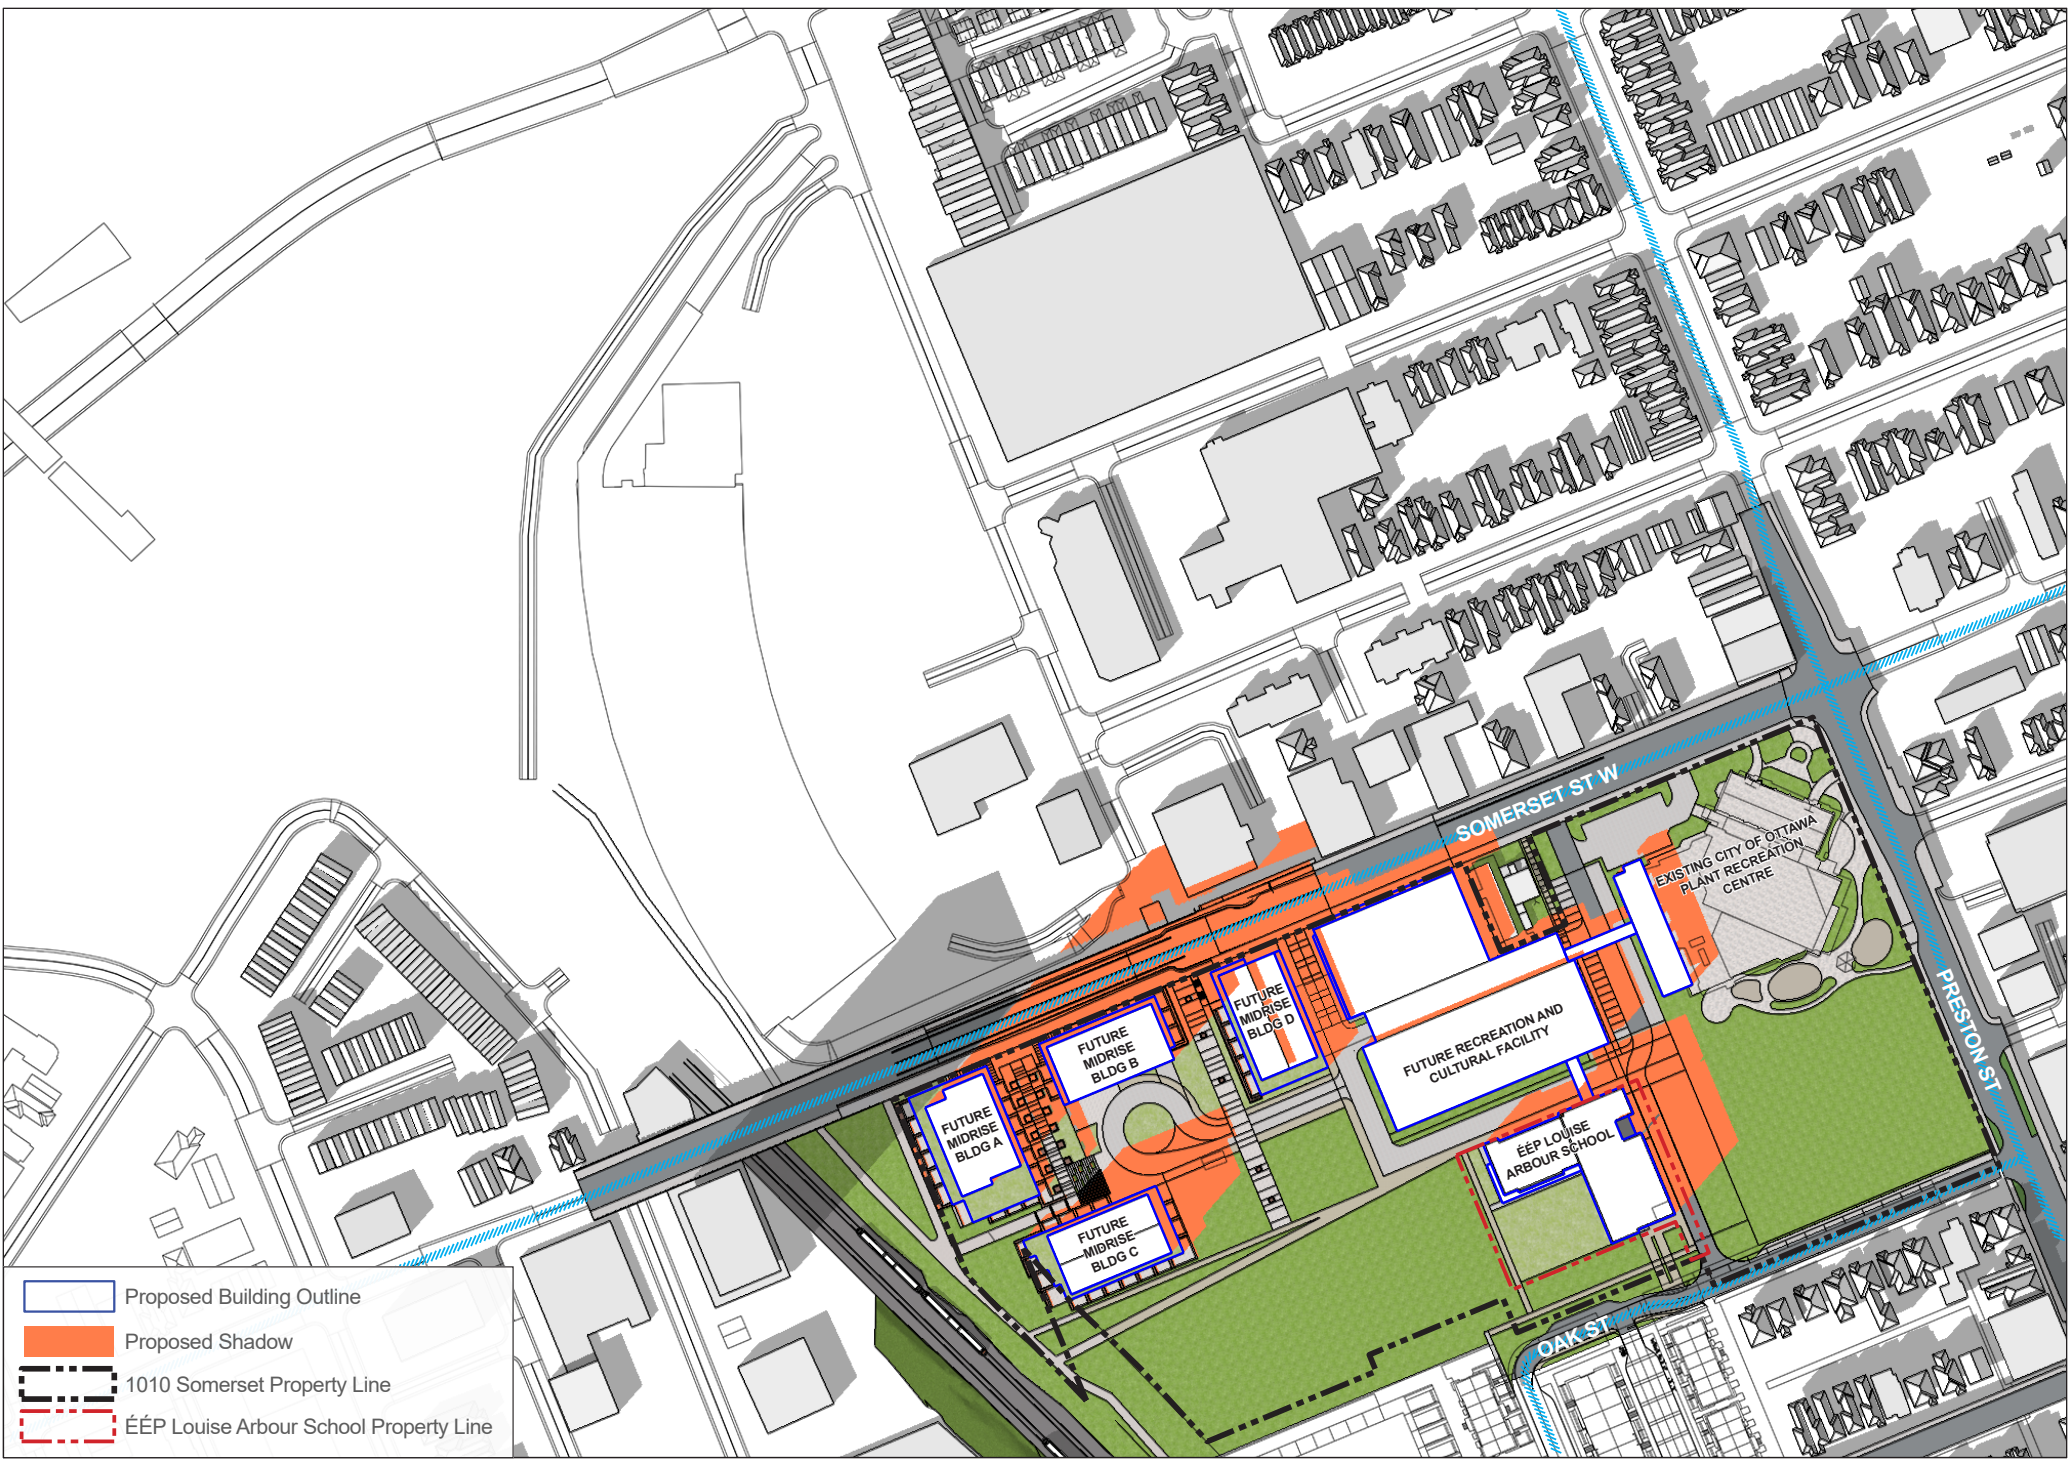


- Proposed Building Outline
- Proposed Shadow
- 1010 Somerset Property Line
- ÉÉP Louise Arbour School Property Line





-  Proposed Building Outline
-  Proposed Shadow
-  1010 Somerset Property Line
-  ÉÉP Louise Arbour School Property Line





SOMERSET ST W

1010 SOMERSET ST W, OTTAWA, ON

Top-View Shadow Analysis

Company: Hobin Architecture
 Prepared by: Cristina Hoang
 Date: MAY 26, 2025

Application No.:
 Application Type: ZBA/OPA Application
 Scale: 1:2500

Figure test time:
 SEP 21 6:00pm
 Eastern Daylight Time (EDT) = Universal Time, 4 hours
 Page 8 of 12



