


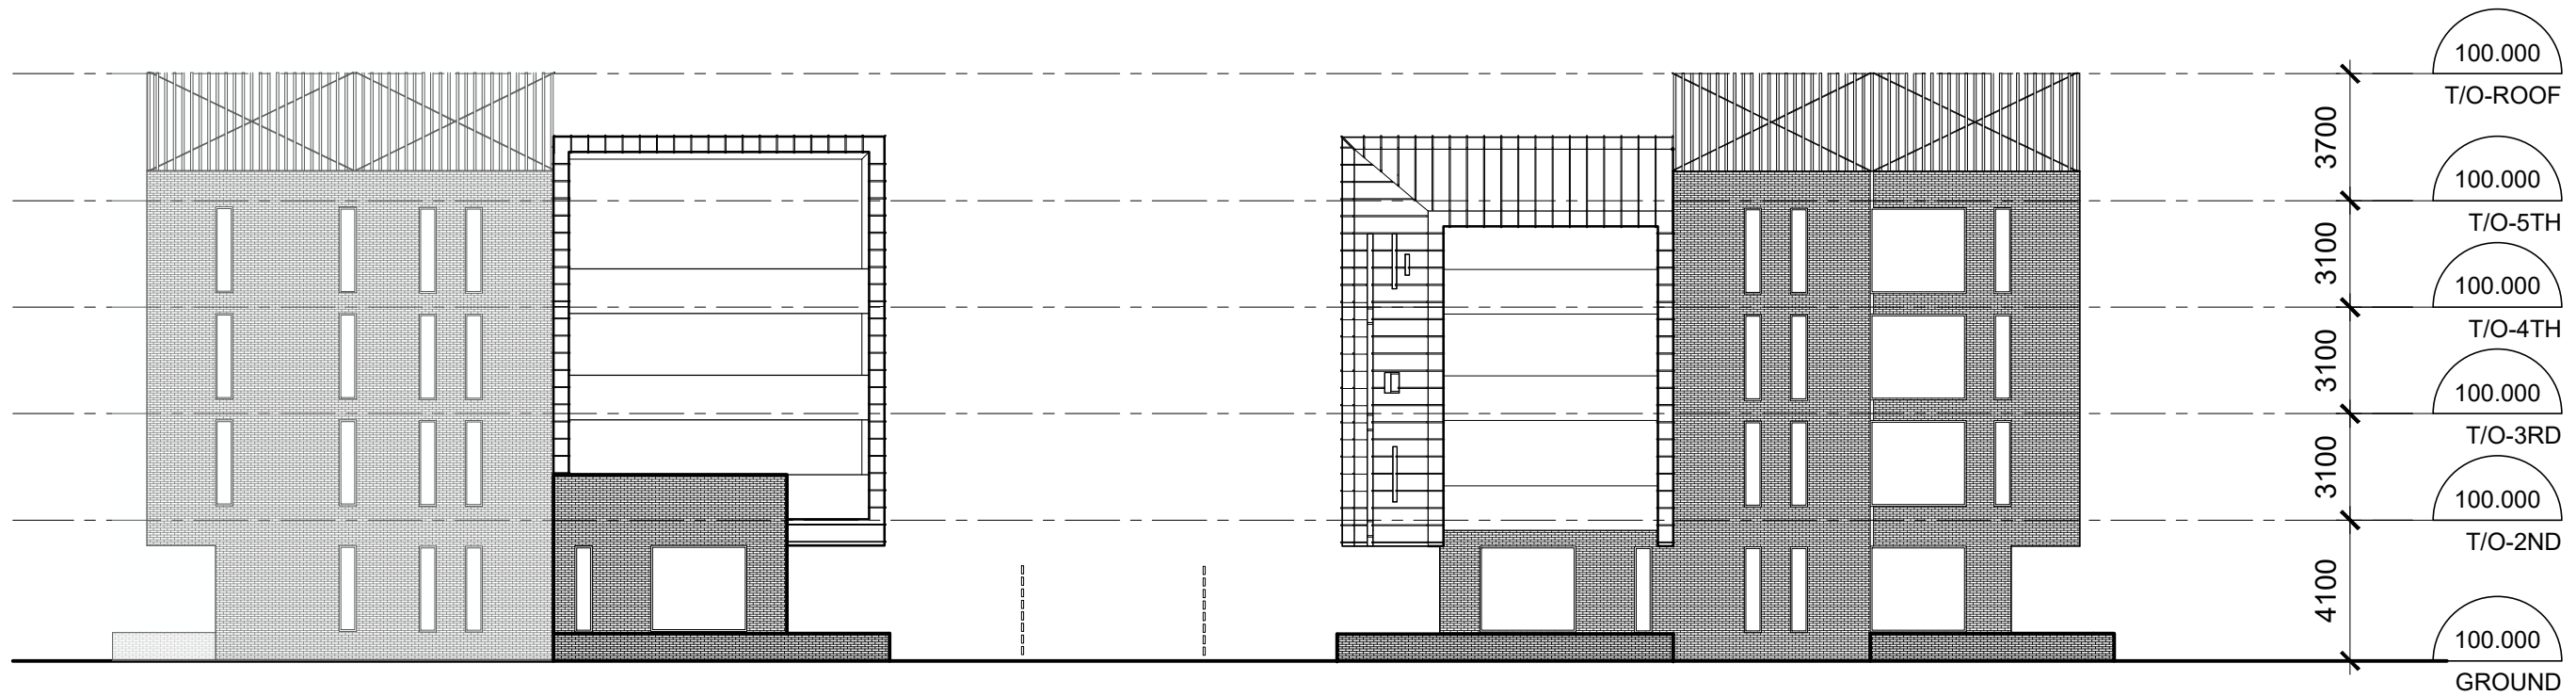


WEST ELEVATION

PLOT DATE

EAST ELEVATION

OTTAWA, ONTARIO


07/08

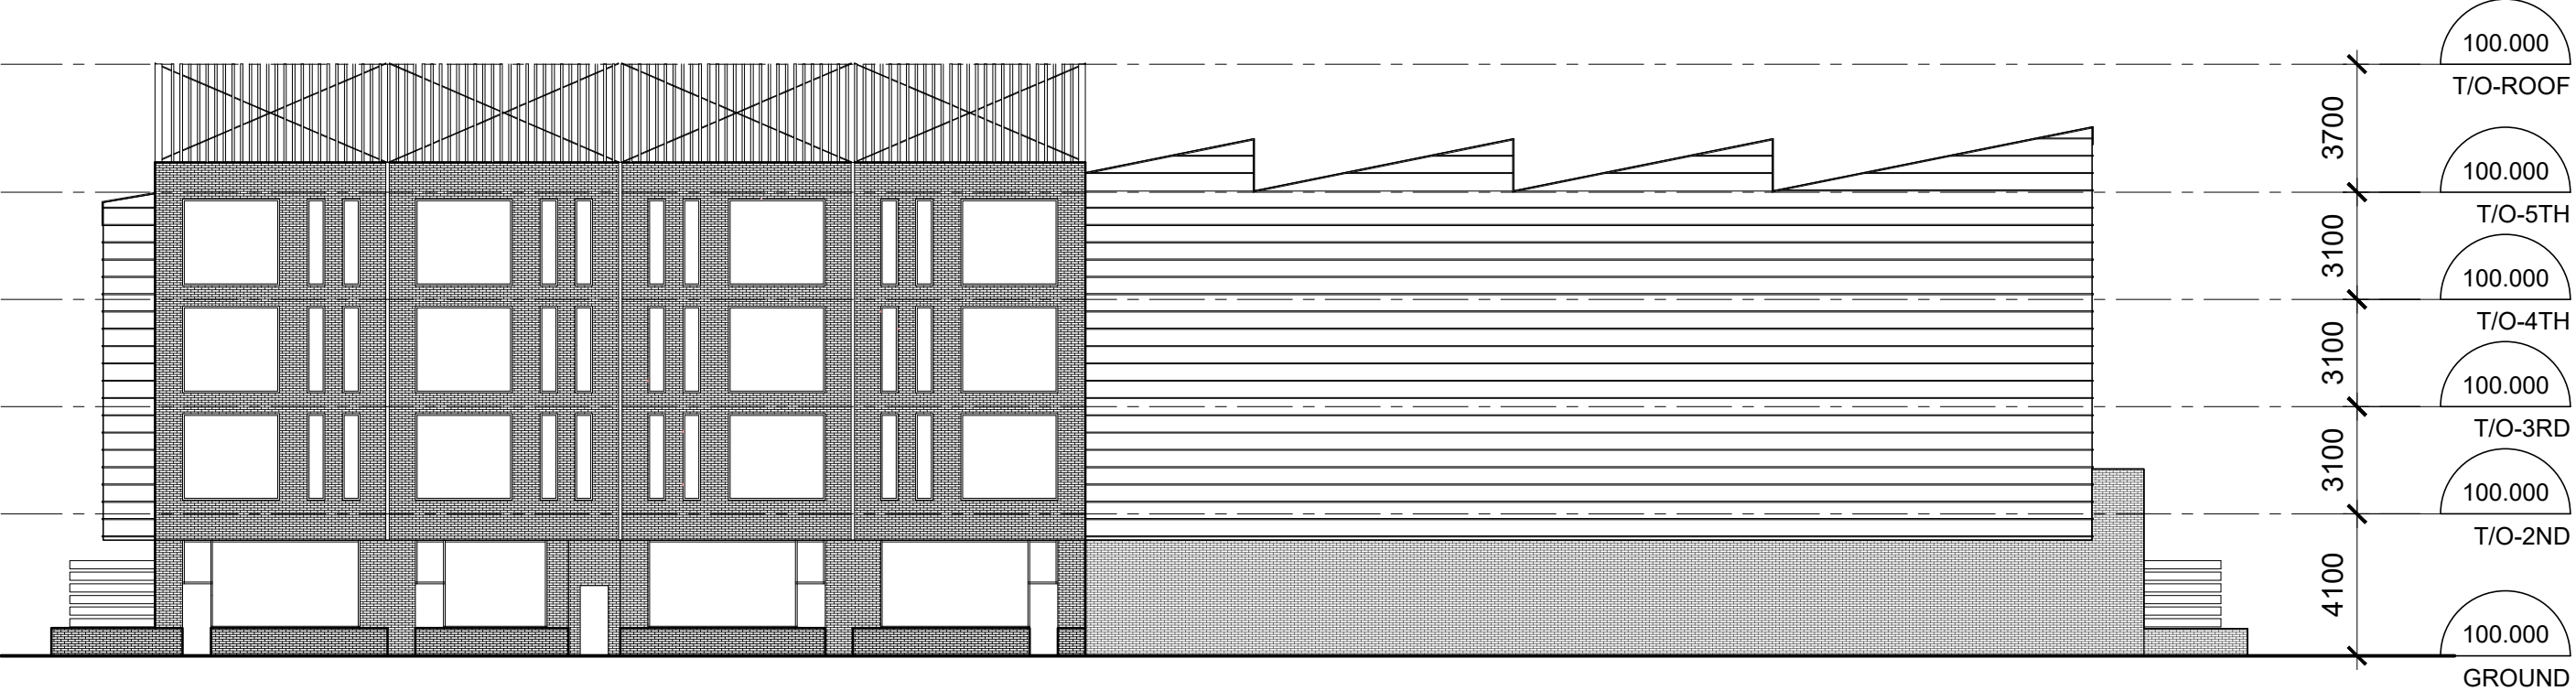

PLOT DATE

NORTH ELEVATION

OTTAWA, ONTARIO

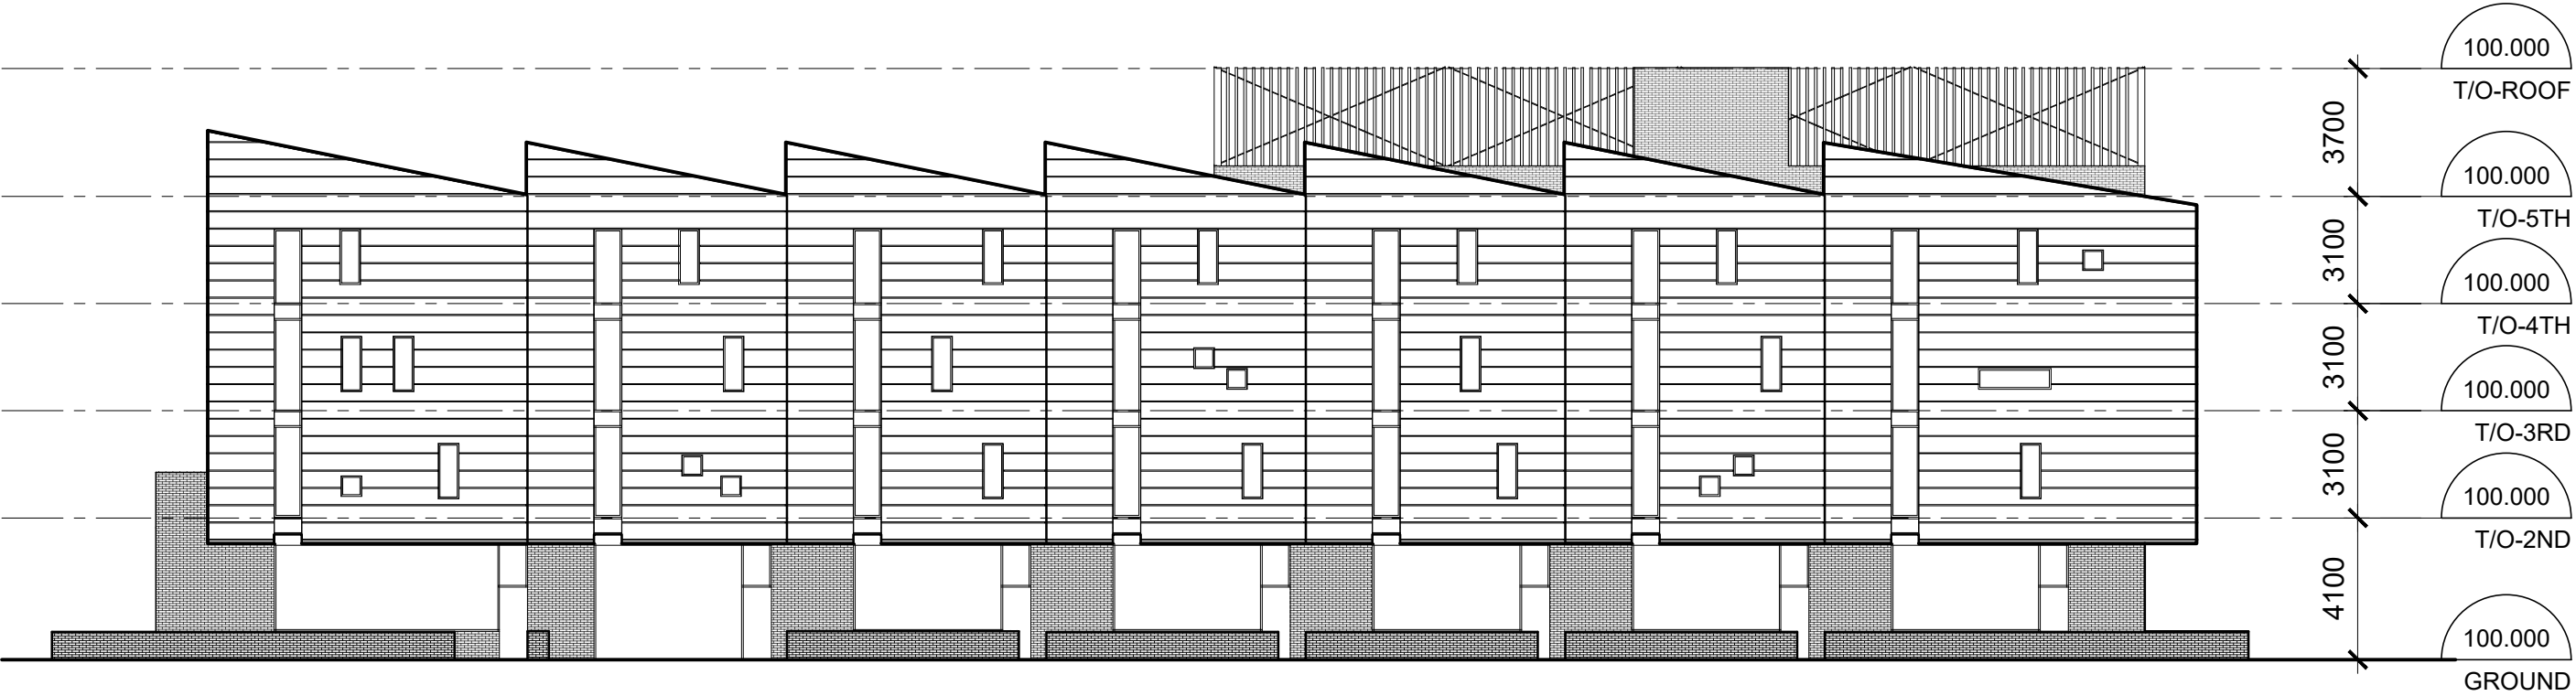

PLOT DATE

SOUTH ELEVATION

OTTAWA, ONTARIO