


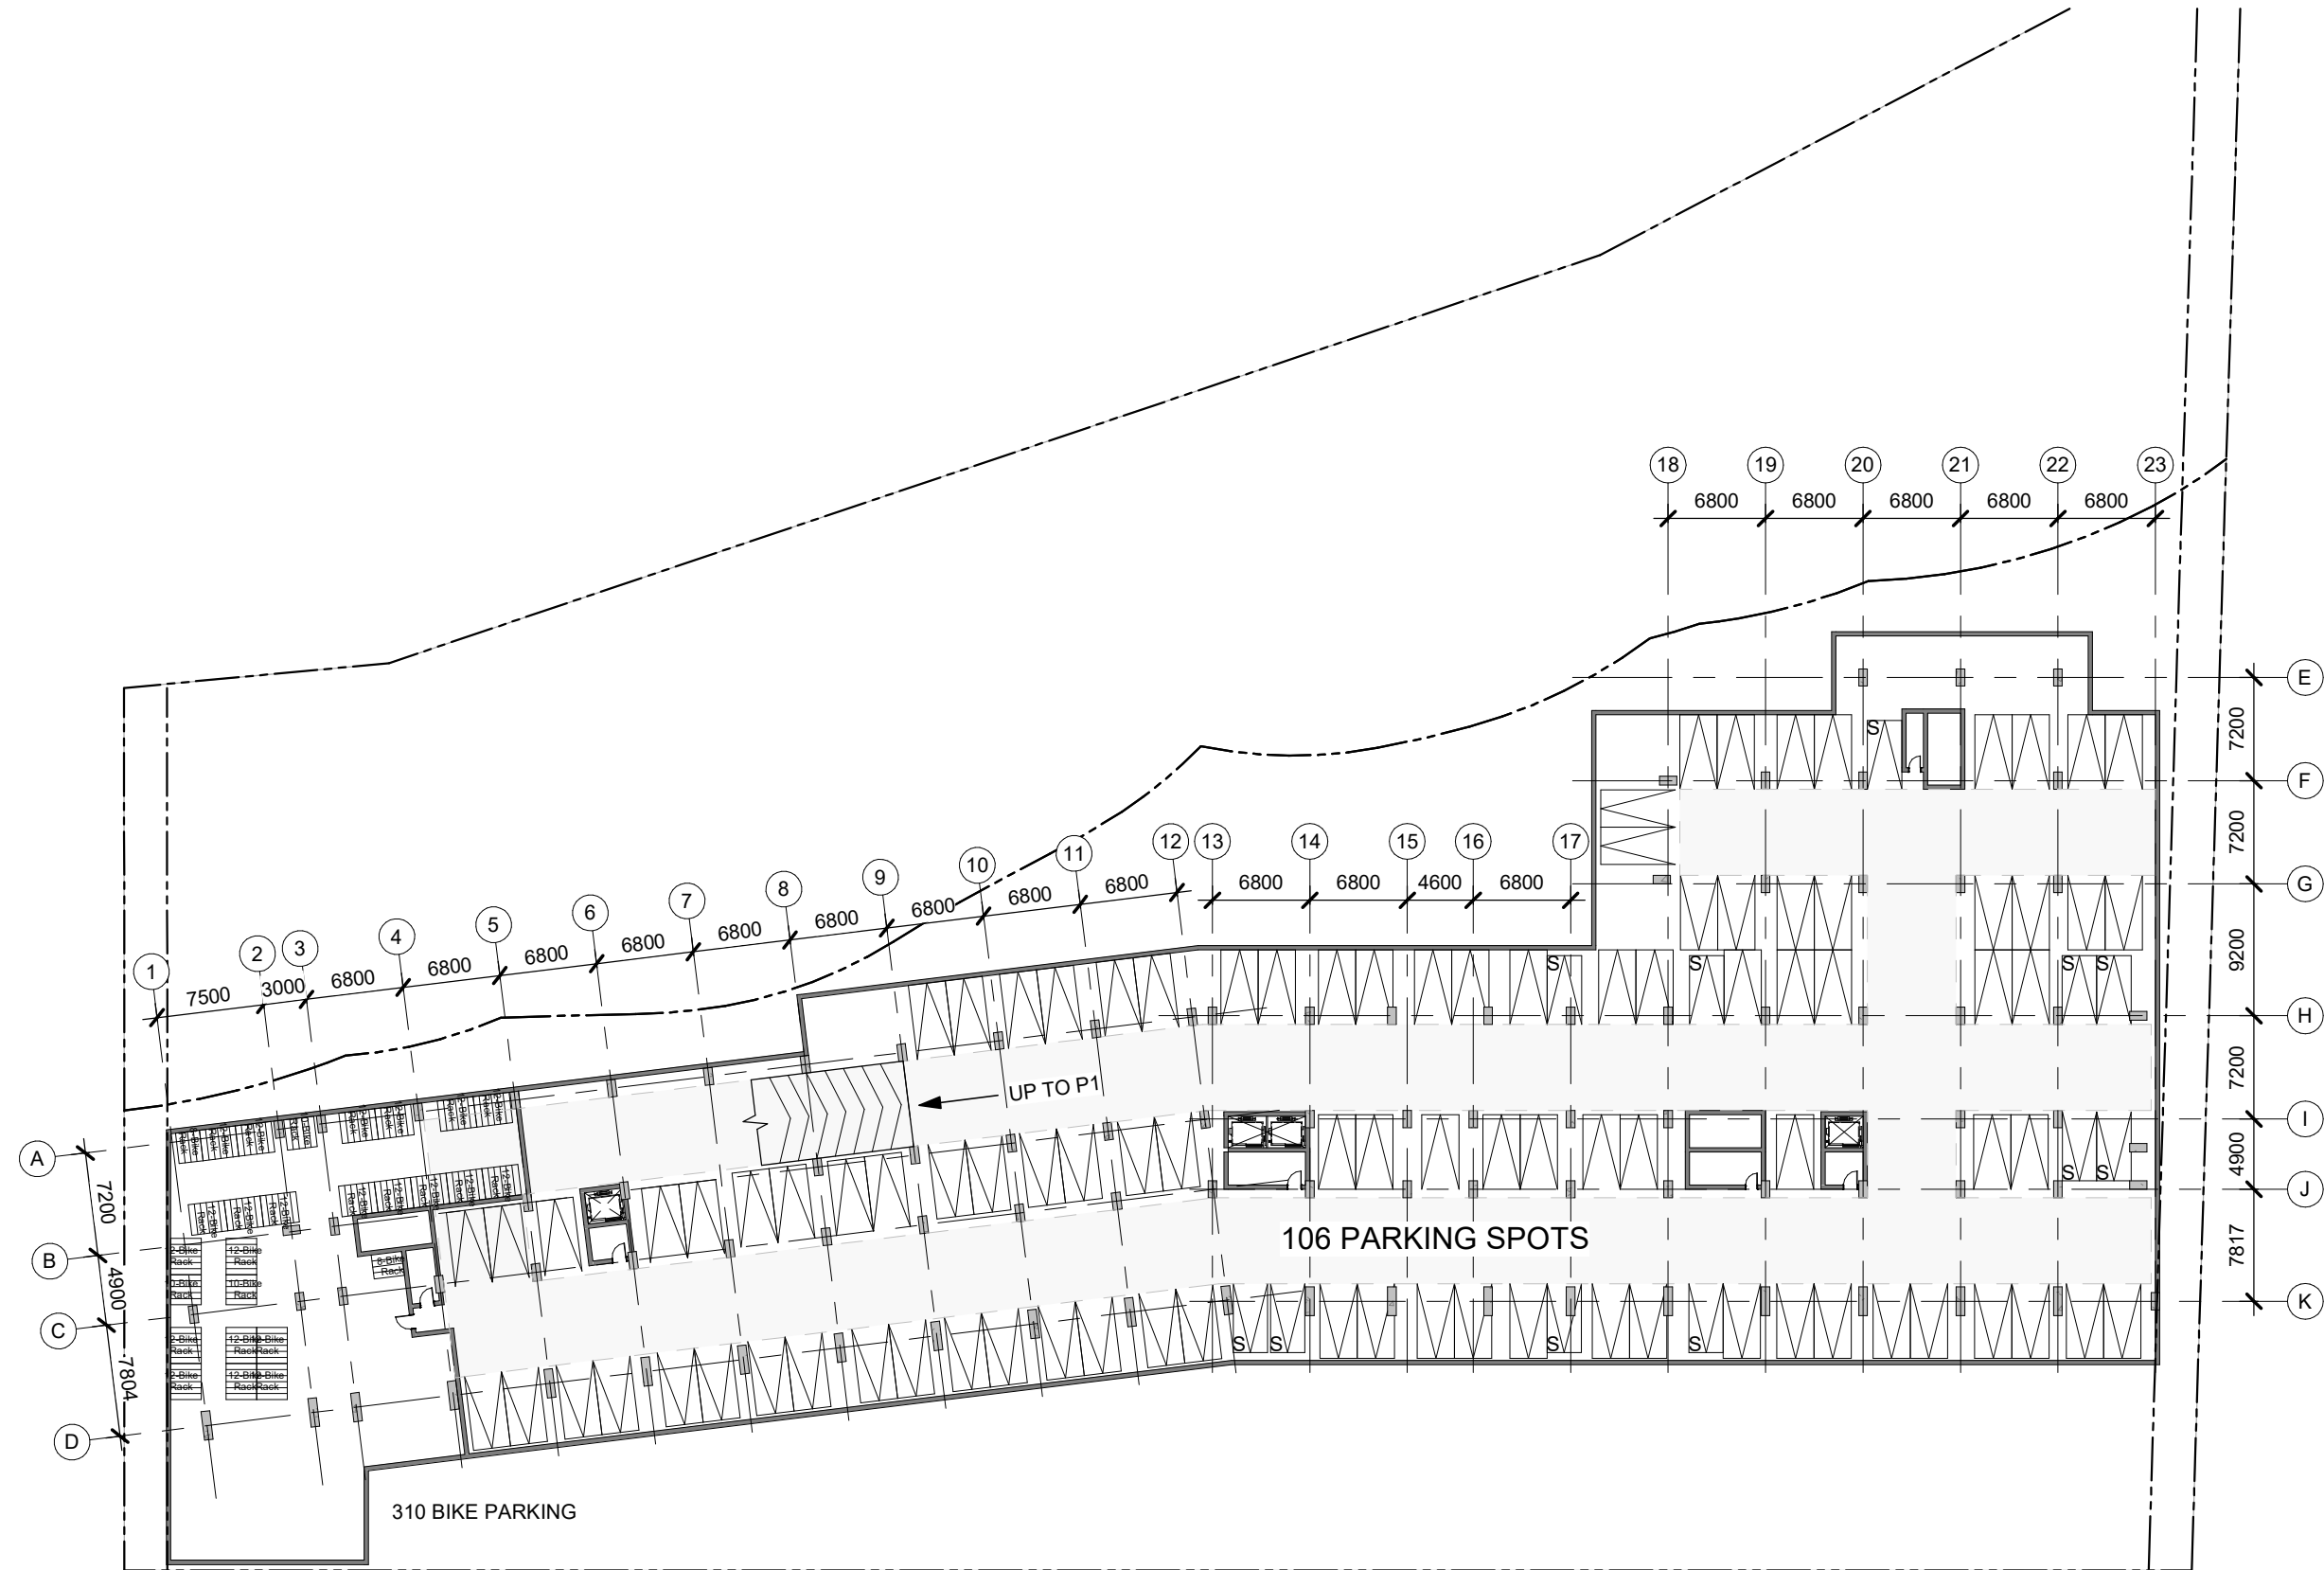

ISSUED FOR OPA/ ZBLA SUBMISISON DEC 17, 2025

rla/architecture

P2 PLAN

SCALE: 1 : 500

DATE: 2025-12-11

106 TOTAL PARKING SPACES
11 SMALL CAR SPACES
310 BIKE PARKING SPOTS




1867 ALTA VISTA
1867 Alta Vista Drive, Ottawa, Ontario

DRAWN BY
LS

SHEET #
D100

PROJ. No. 2516

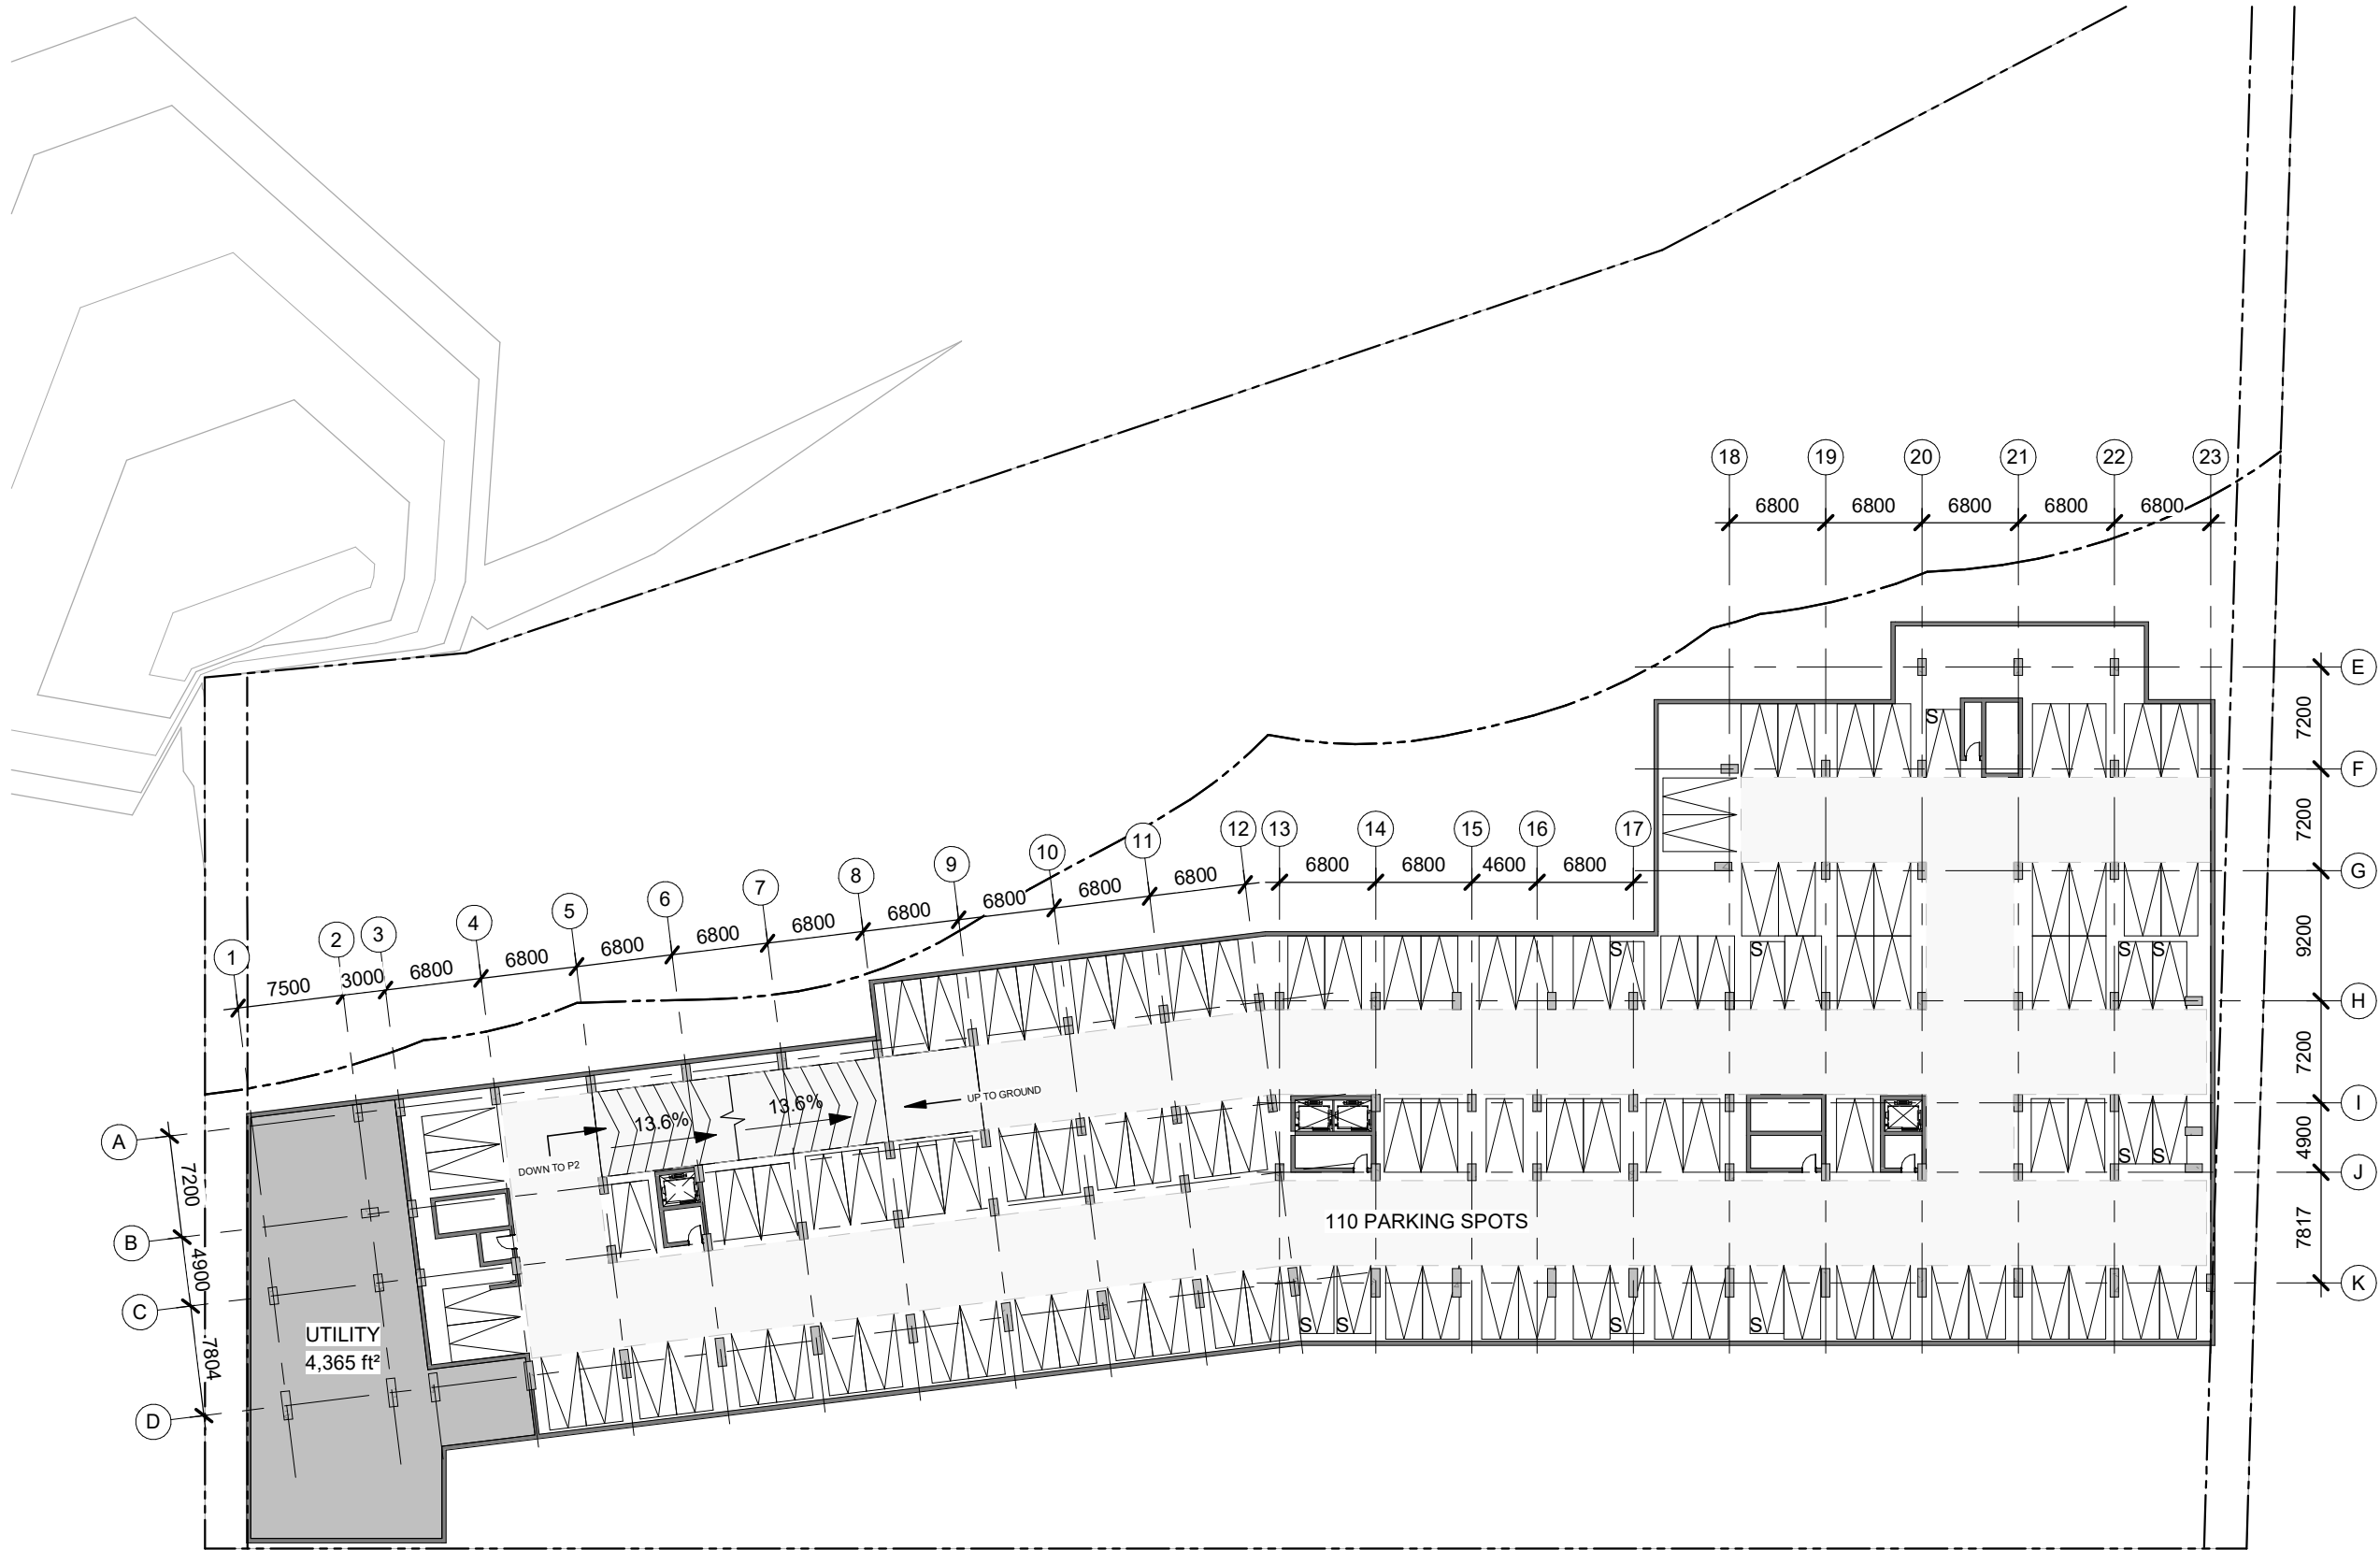

ISSUED FOR OPA/ ZBLA SUBMISISON DEC 17, 2025




PAPER SIZE: ANSI B Tabloid 11" x 17" (279.40 x 431.80mm)





ONTARIO ASSOCIATION
OF
ARCHITECTS
KEVIN M. REID
LICENCE
8667

ISSUED FOR OPA/ ZBLA SUBMISISON DEC 17, 2025

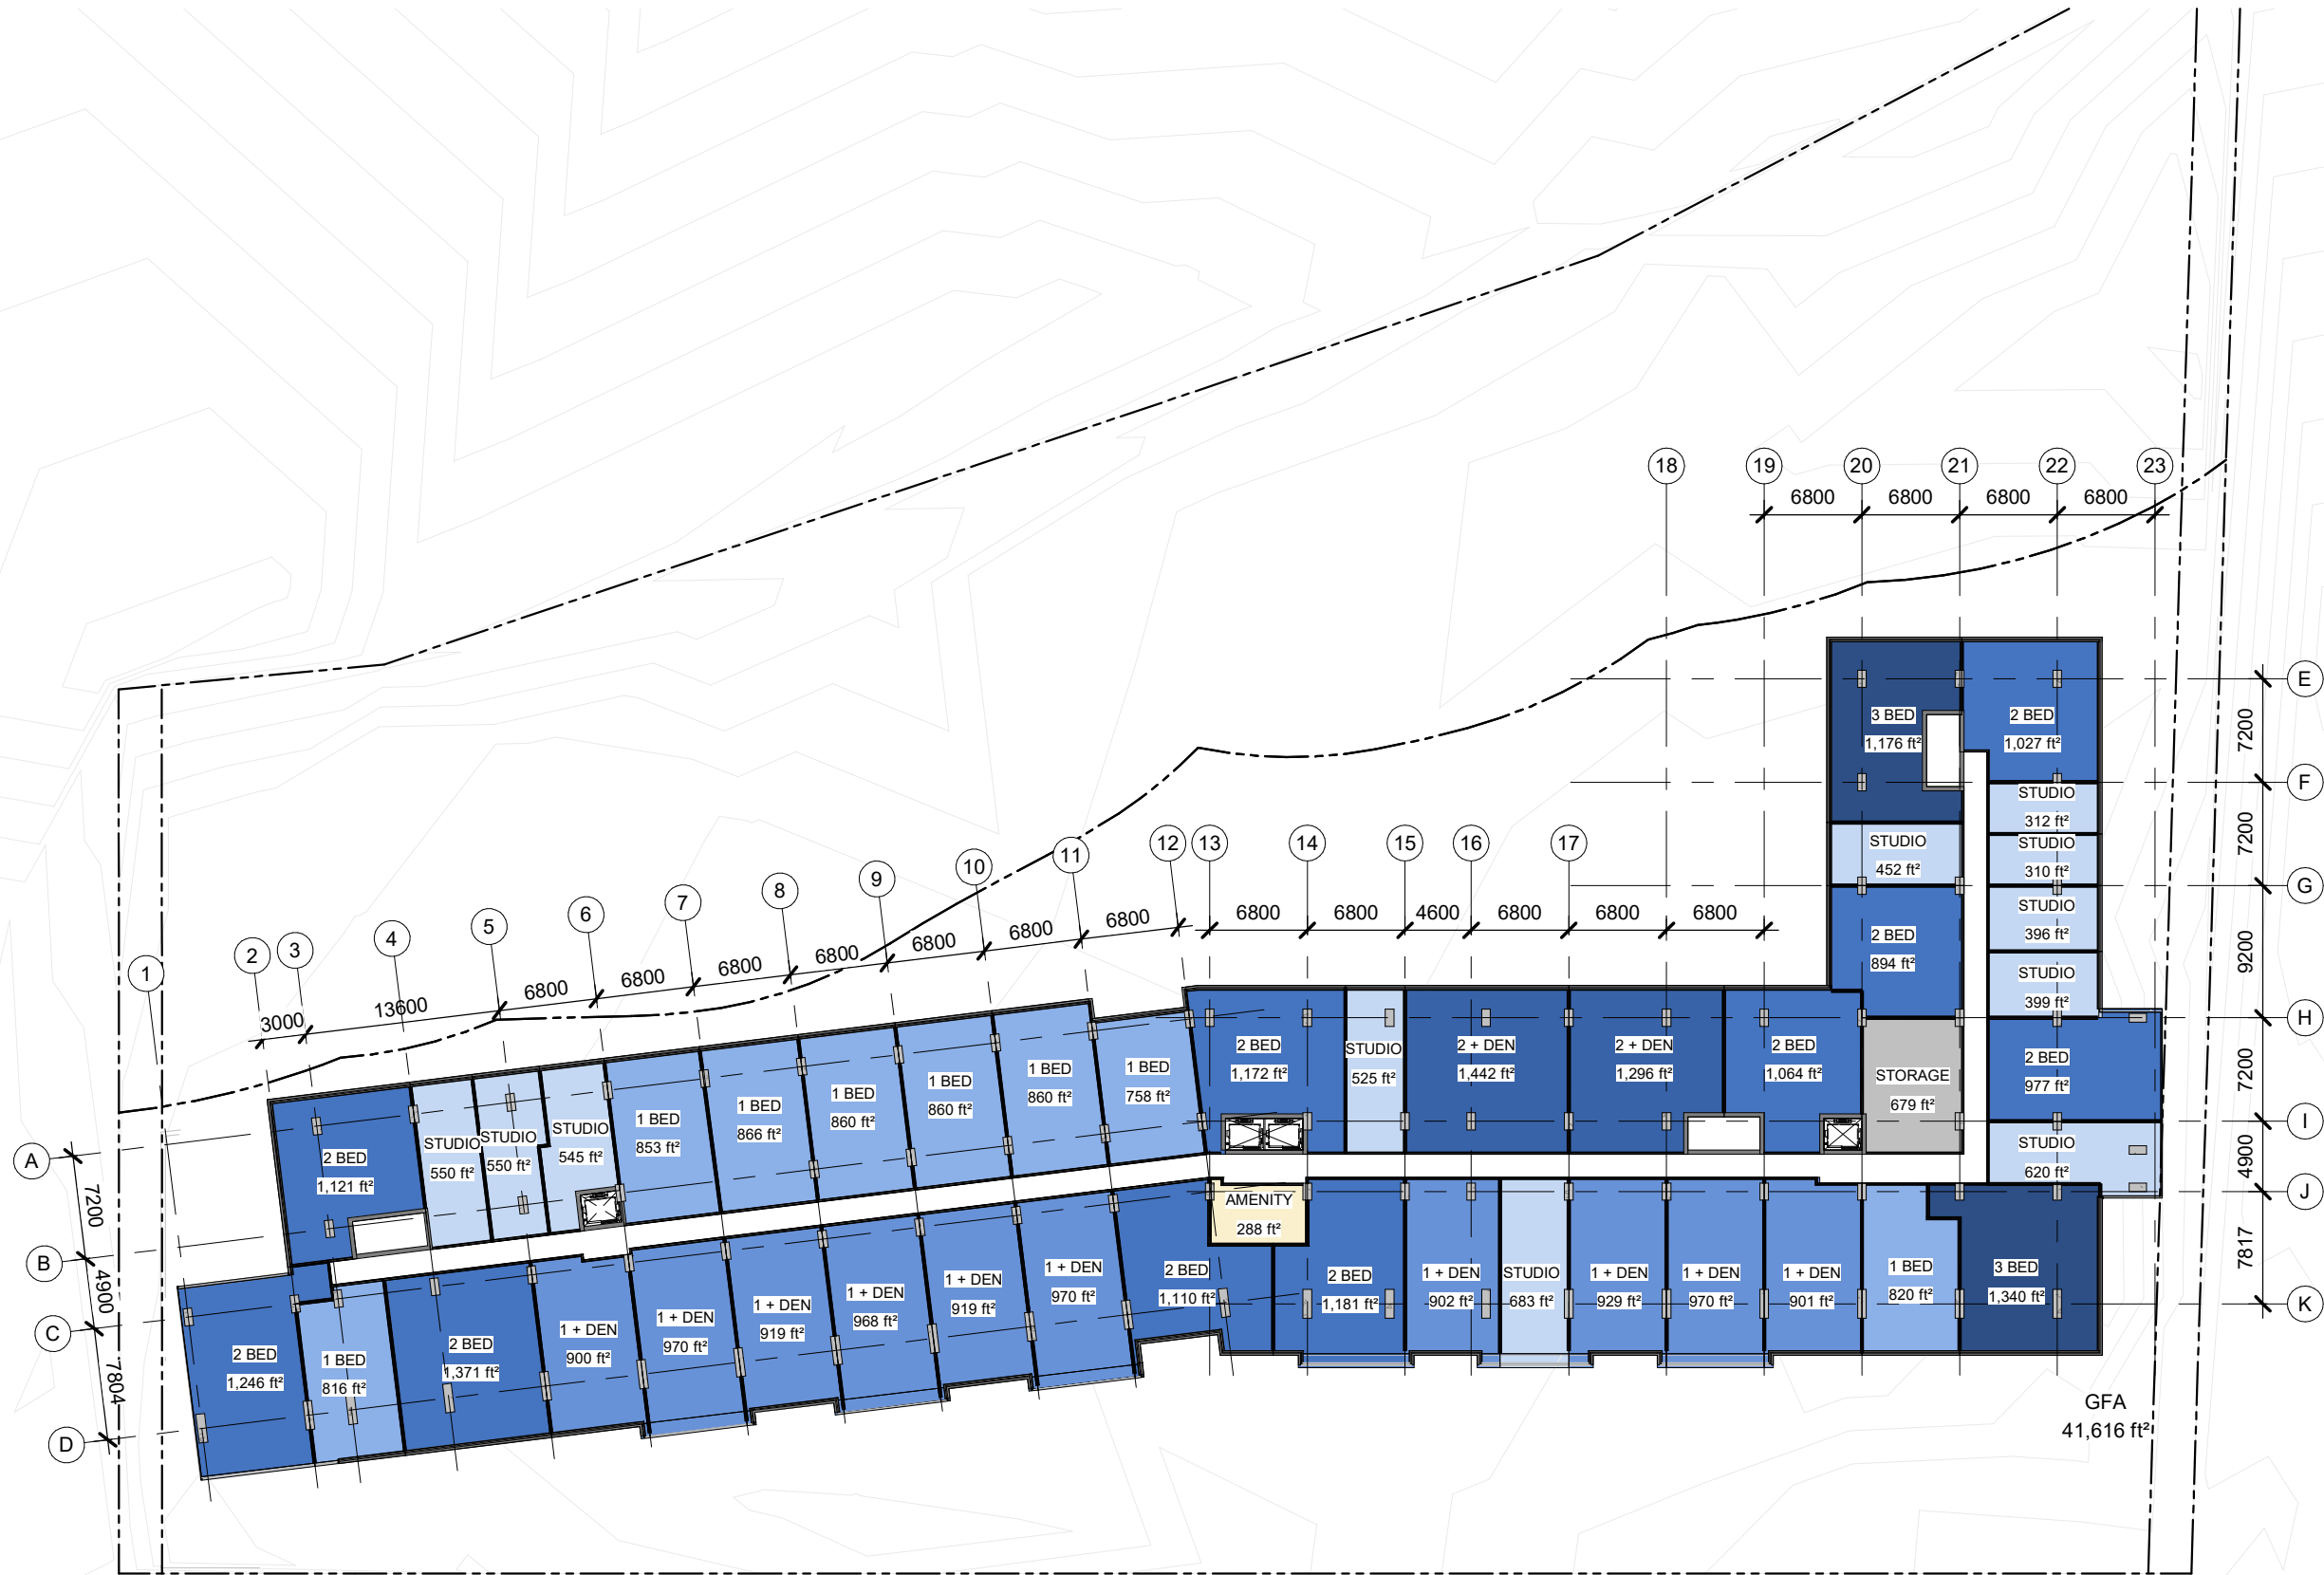

ISSUED FOR OPA/ ZBLA SUBMISISON DEC 17, 2025

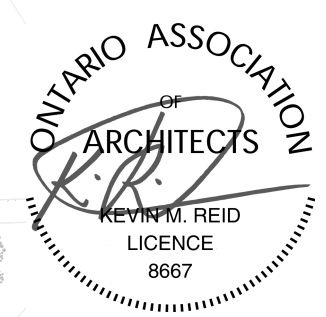

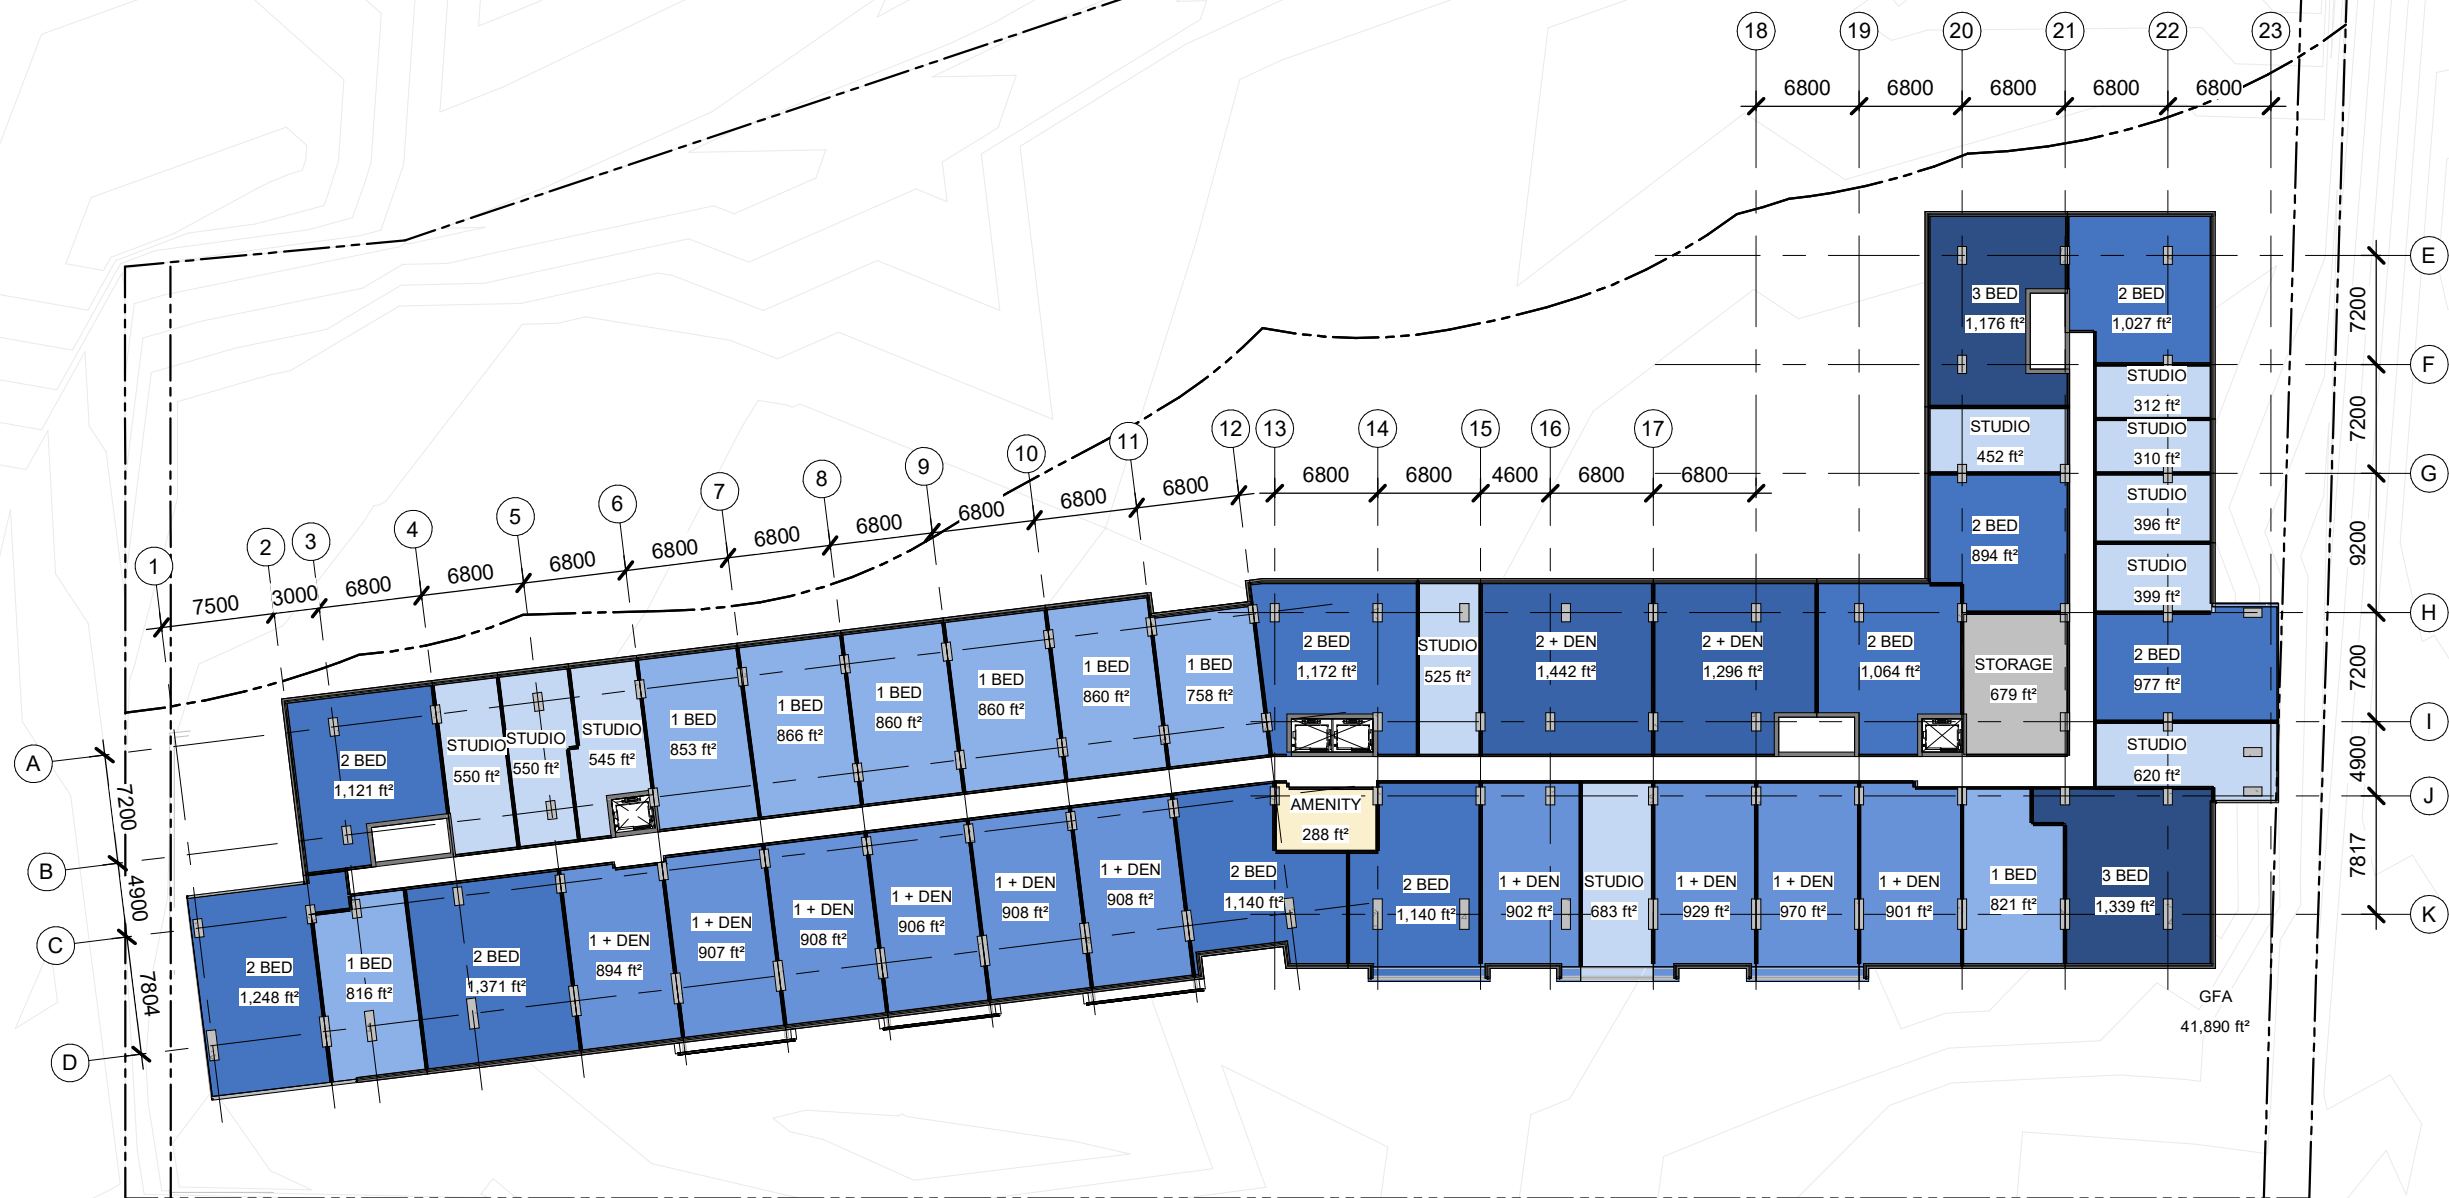

ISSUED FOR OPA/ ZBLA SUBMISISON DEC 17, 2025

rla / architecture

L5-6 PLAN

SCALE: 1 : 500

DATE: 2025-12-11

GFA: 41,890
AMENITY AREA: 288
UNITS: 43
STUDIO: 11
1 BED: 8
1+ DEN: 10

2 BED: 10
2+ DEN: 2
3 BED: 2



1867 ALTA VISTA
1867 Alta Vista Drive, Ottawa, Ontario

DRAWN BY
LS
SHEET #
D105
PROJ. No. 2516



ISSUED FOR OPA/ ZBLA SUBMISISON DEC 17, 2025

rla / architecture

L7-9 PLAN

SCALE: 1 : 500

DATE: 2025-12-11

GFA: 27,110 SQ FT
AMENITY AREA: 0
UNITS: 35
STUDIO: 6
1 BED: 22
1+ DEN: 1

2 BED: 5
2+ DEN: 0
3 BED: 1



1867 ALTA VISTA
1867 Alta Vista Drive, Ottawa, Ontario

PLOT SCALE: 1:1


DRAWN BY
LS

SHEET #
D106

PROJ. No. 2516

PLOT DATE: 12/17/2025 10:57:59 AM

PAPER SIZE: ANSI B Tabloid 11" x 17" (279.40 x 431.80mm)

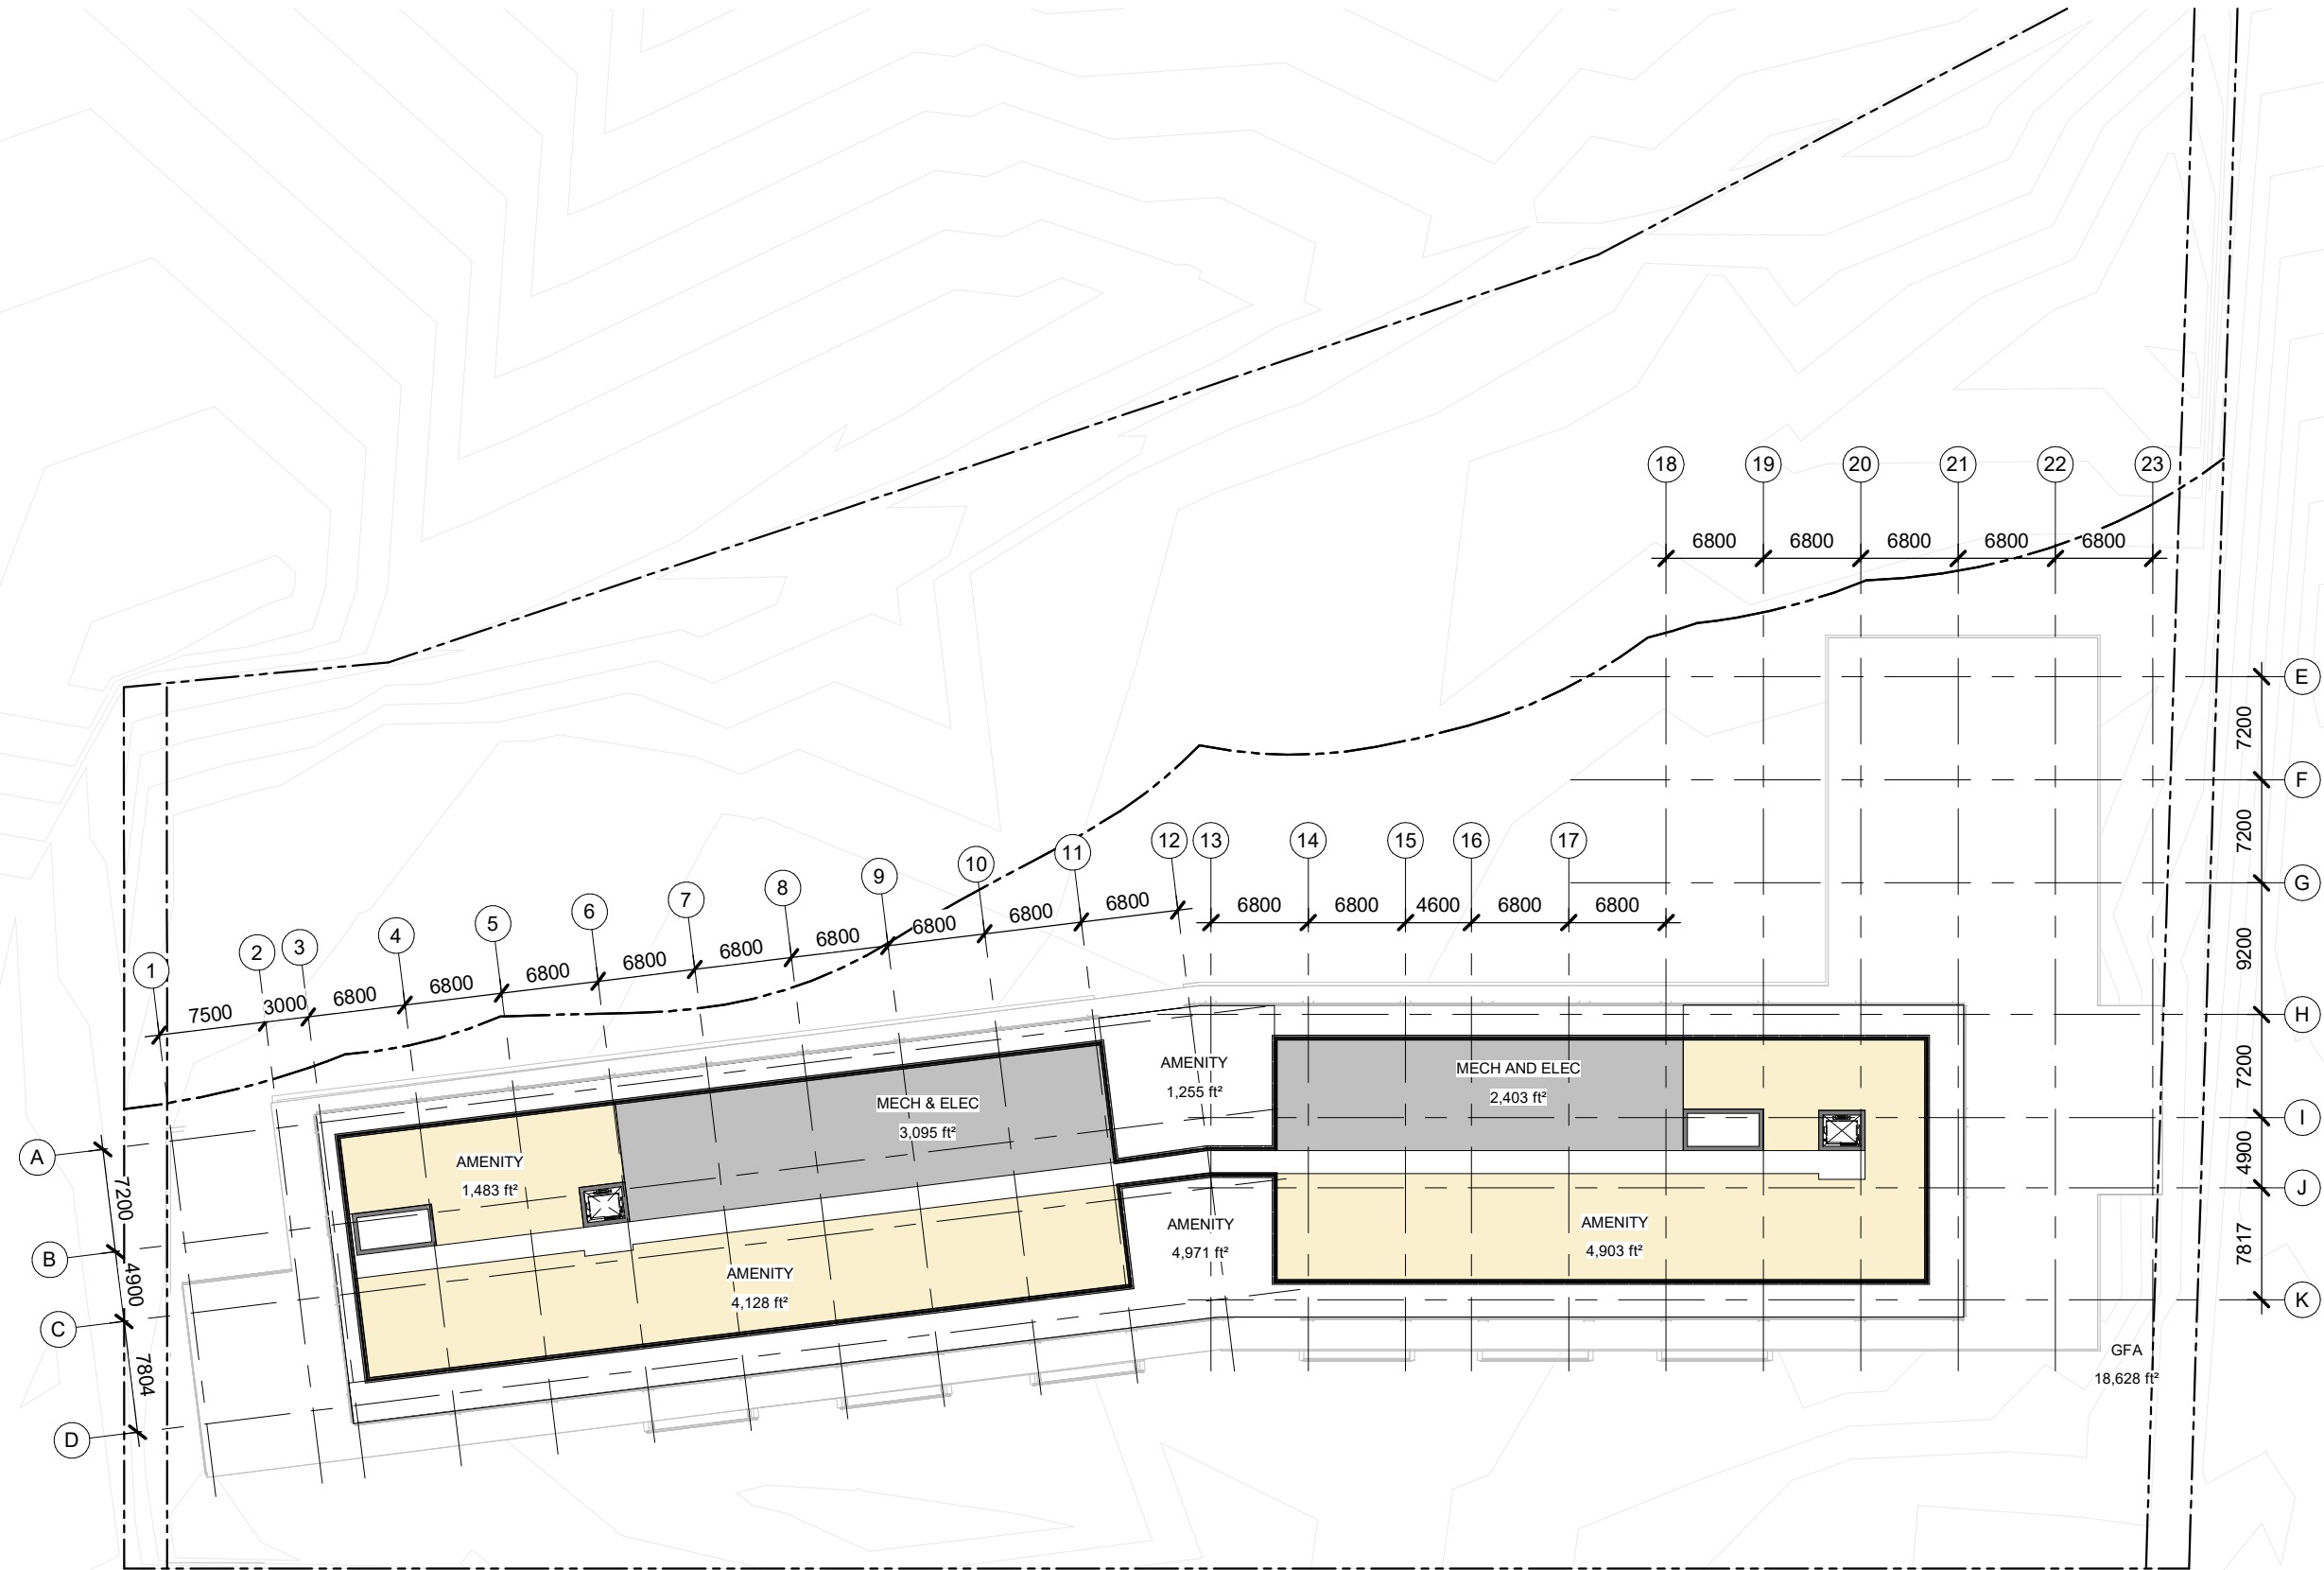

ISSUED FOR OPA/ ZBLA SUBMISISON DEC 17, 2025