

1 LEVEL P1 FLOOR PLAN
A00.1 SCALE: 1 : 150

- GENERAL ARCHITECTURAL NOTES:
1. This drawing is the property of the Architect and may not be reproduced or used without the expressed consent of the Architect.
 2. Drawings are not to be scaled. The Contractor is responsible for checking and verifying all levels and dimensions and shall report all discrepancies to the Architect and obtain clarification prior to commencing work.
 3. Upon notice in writing, the Architect will provide written graphic clarification or supplementary information regarding the intent of the Contract Documents.
 4. The Architectural drawings are to be read in conjunction with all other Contract Documents including Project Manuals and the Structural, Mechanical and Electrical Drawings.
 5. Positions of reported or finished Mechanical or Electrical devices, fittings and fixtures are indicated on the Architectural Drawings. Locations shown on the Architectural Drawings shall govern over Mechanical and Electrical Drawings. Mechanical and Electrical items not clearly located will be located as directed by the Architect.
 6. These documents are not to be used for construction unless specifically noted for such purpose.

4 ISSUED FOR ZBLA/OPA 25-12-19

ISSUE RECORD

project1
studio

Project1 Studio Incorporated
(613.884.3939) | mail@project1studio.ca


116 BEECH

116 Beech Street
Ottawa, ON K1S 3K1

PROJ	SCALE	DRAWN	REVIEWED
2307	NOTED	JDH	RMK

LEVEL P1 FLOOR PLAN

A00.1

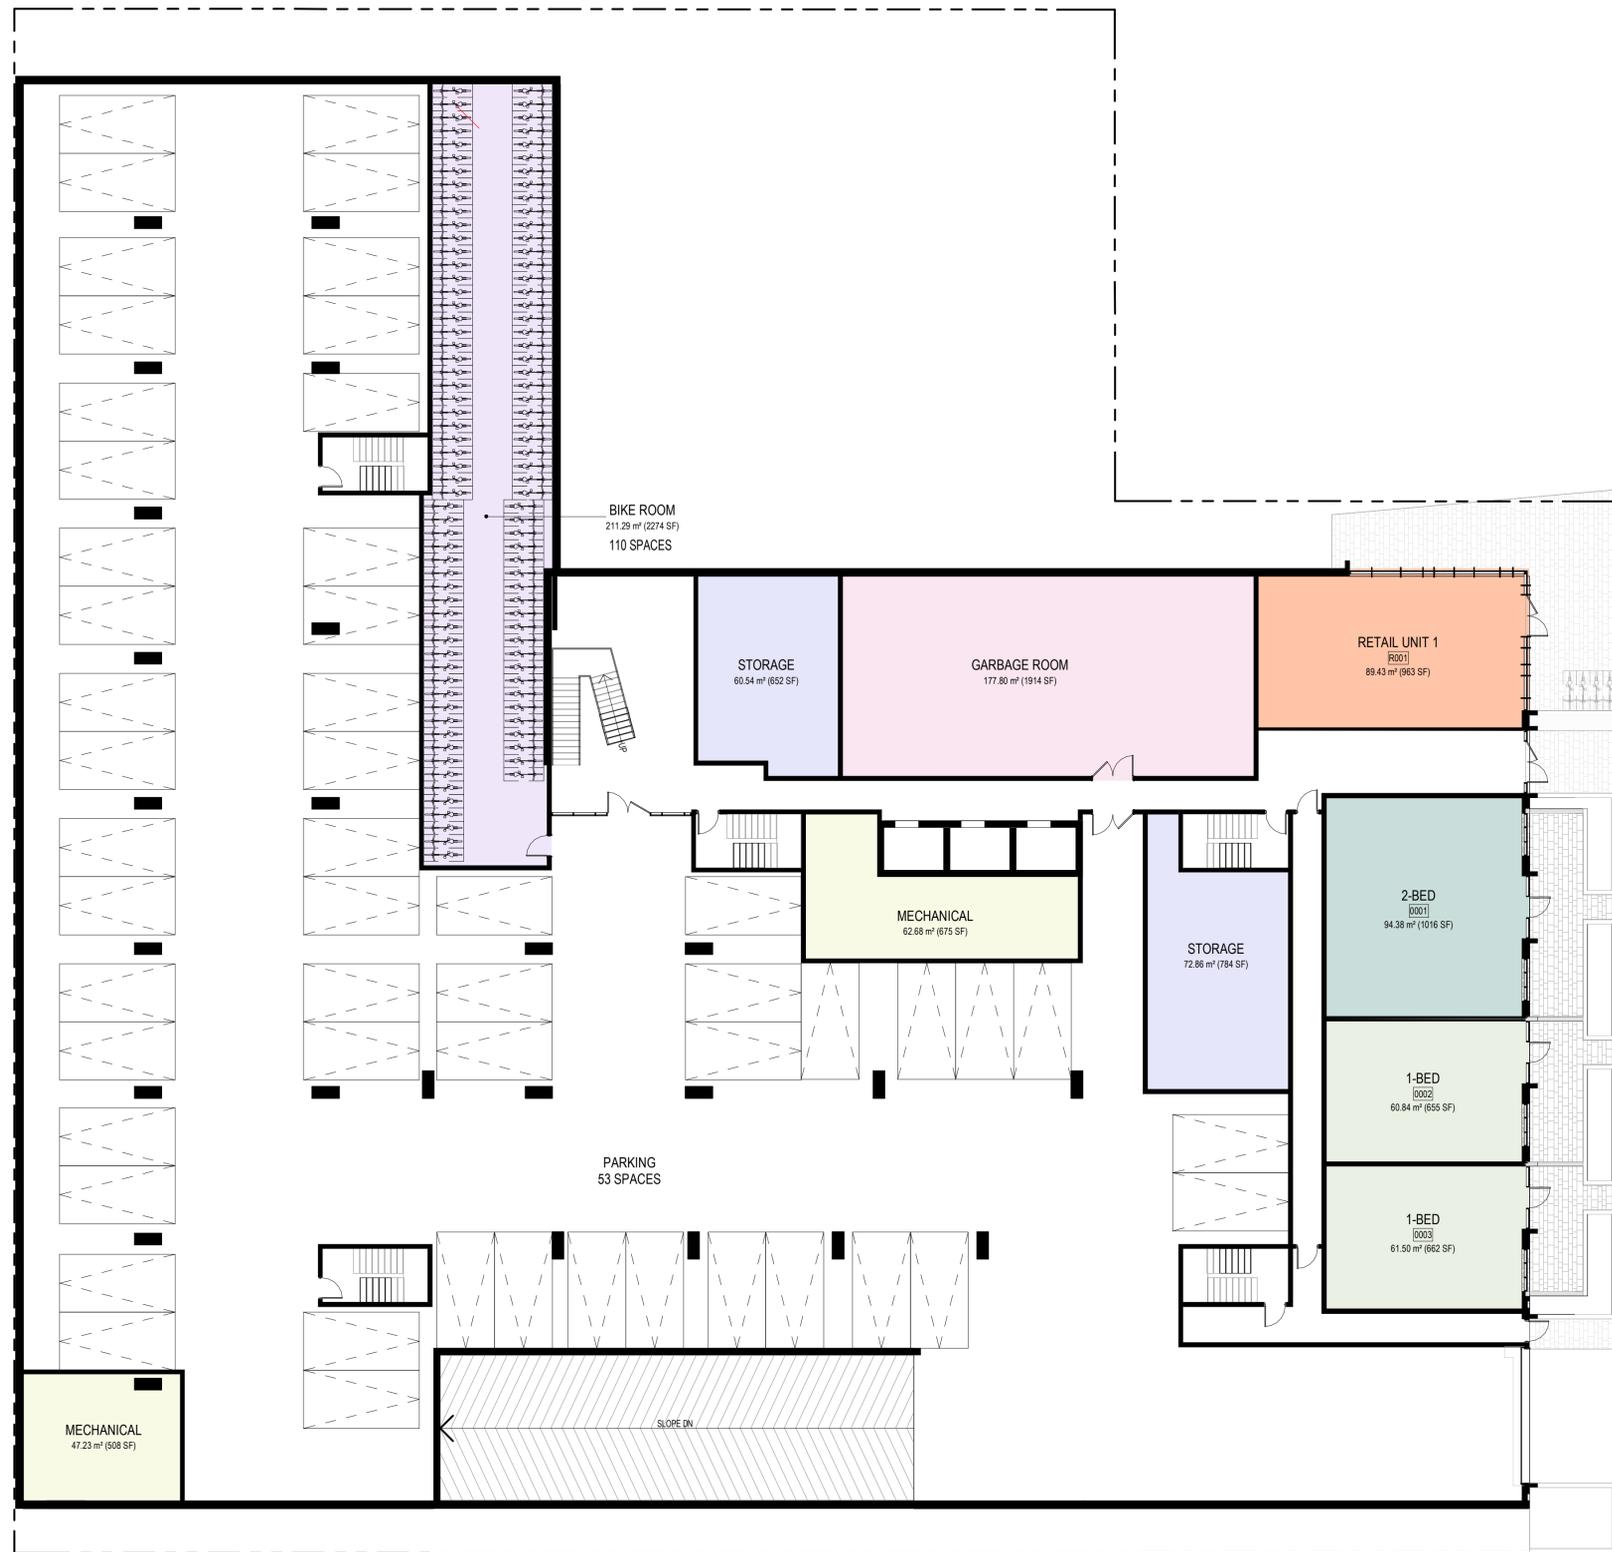

1 LEVEL 00 FLOOR PLAN
A00.2 SCALE: 1 : 150

- GENERAL ARCHITECTURAL NOTES:
1. This drawing is the property of the Architect and may not be reproduced or used without the expressed consent of the Architect.
 2. Drawings are not to be scaled. The Contractor is responsible for checking and verifying all levels and dimensions and shall report all discrepancies to the Architect and obtain clarification prior to commencing work.
 3. Upon notice in writing, the Architect will provide written graphic clarification or supplementary information regarding the intent of the Contract Documents.
 4. The Architectural drawings are to be read in conjunction with all other Contract Documents including Project Manuals and the Structural, Mechanical and Electrical Drawings.
 5. Positions of proposed or finished Mechanical or Electrical devices, fittings and fixtures are indicated on the Architectural Drawings. Locations shown on the Architectural Drawings shall govern over Mechanical and Electrical Drawings. Mechanical and Electrical items not clearly located will be located as directed by the Architect.
 6. These documents are not to be used for construction unless specifically noted for such purpose.

4 ISSUED FOR ZBLA/OPA 25-12-19

ISSUE RECORD

project1
studio

Project1 Studio Incorporated
(613.884.3939 | mail@project1studio.ca

116 BEECH

116 Beech Street
Ottawa, ON K1S 3K1

PROJ	SCALE	DRAWN	REVIEWED
2307	NOTED	JDH	RMK

LEVEL 00 FLOOR PLAN

A00.2



1 LEVEL 01 FLOOR PLAN
A01 SCALE: 1 : 150

GENERAL ARCHITECTURAL NOTES:

1. This drawing is the property of the Architect and may not be reproduced or used without the expressed consent of the Architect.
2. Drawings are not to be scaled. The Contractor is responsible for checking and verifying all levels and dimensions and shall report all discrepancies to the Architect and obtain clarification prior to commencing work.
3. Upon notice in writing, the Architect will provide written clarification or supplementary information regarding the intent of the Contract Documents.
4. The Architectural drawings are to be read in conjunction with all other Contract Documents including Project Manuals and the Structural, Mechanical and Electrical Drawings.
5. Positions of reported or finished Mechanical or Electrical devices, fittings and fixtures are indicated on the Architectural Drawings. Locations shown on the Architectural Drawings shall govern over Mechanical and Electrical Drawings. Mechanical and Electrical items not clearly located will be located as directed by the Architect.
6. These documents are not to be used for construction unless specifically noted for such purpose.

4 ISSUED FOR ZBLA/OPA 25-12-19
ISSUE RECORD



116 BEECH
116 Beech Street
Ottawa, ON K1S 3K1

PROJ	SCALE	DRAWN	REVIEWED
2307	NOTED	JDH	RMK

LEVEL 01 FLOOR PLAN

A01



1 LEVEL 02 FLOOR PLAN
A02 SCALE: 1 : 150

- GENERAL ARCHITECTURAL NOTES:
1. This drawing is the property of the Architect and may not be reproduced or used without the expressed consent of the Architect.
 2. Drawings are not to be scaled. The Contractor is responsible for checking and verifying all levels and dimensions and shall report all discrepancies to the Architect and obtain clarification prior to commencing work.
 3. Upon notice in writing, the Architect will provide written graphic clarification or supplementary information regarding the intent of the Contract Documents.
 4. The Architectural drawings are to be read in conjunction with all other Contract Documents including Project Manuals and the Structural, Mechanical and Electrical Drawings.
 5. Positions of reported or finished Mechanical or Electrical devices, fittings and fixtures are indicated on the Architectural Drawings. Locations shown on the Architectural Drawings shall govern over Mechanical and Electrical Drawings. Mechanical and Electrical items not clearly located will be located as directed by the Architect.
 6. These documents are not to be used for construction unless specifically noted for such purpose.

4 ISSUED FOR ZBLA/OPA 25-12-19
ISSUE RECORD



116 BEECH
116 Beech Street
Ottawa, ON K1S 3K1

PROJ	SCALE	DRAWN	REVIEWED
2307	NOTED	JDH	RMK

LEVEL 02 FLOOR PLAN

A02



1 LEVELS 03-04 FLOOR PLAN
A03 SCALE: 1 : 150

- GENERAL ARCHITECTURAL NOTES:
1. This drawing is the property of the Architect and may not be reproduced or used without the expressed consent of the Architect.
 2. Drawings are not to be scaled. The Contractor is responsible for checking and verifying all levels and dimensions and shall report all discrepancies to the Architect and obtain clarification prior to commencing work.
 3. Upon notice in writing, the Architect will provide written clarification or supplementary information regarding the intent of the Contract Documents.
 4. The Architectural drawings are to be read in conjunction with all other Contract Documents including Project Manuals and the Structural, Mechanical and Electrical Drawings.
 5. Positions of proposed or finished Mechanical or Electrical devices, fittings and fixtures are indicated on the Architectural Drawings. Locations shown on the Architectural Drawings shall govern over Mechanical and Electrical Drawings. Mechanical and Electrical items not clearly located will be located as directed by the Architect.
 6. These documents are not to be used for construction unless specifically noted for such purpose.

4 ISSUED FOR ZBLA/OPA 25-12-19
ISSUE RECORD



116 BEECH
116 Beech Street
Ottawa, ON K1S 3K1

PROJ	SCALE	DRAWN	REVIEWED
2307	NOTED	JDH	RMK

LEVELS 03-04 FLOOR PLAN

A03



1
A04 LEVELS 05-06 FLOOR PLAN
SCALE: 1 : 150

- GENERAL ARCHITECTURAL NOTES:
1. This drawing is the property of the Architect and may not be reproduced or used without the expressed consent of the Architect.
 2. Drawings are not to be scaled. The Contractor is responsible for checking and verifying all levels and dimensions and shall report all discrepancies to the Architect and obtain clarification prior to commencing work.
 3. Upon notice in writing, the Architect will provide written graphic clarification or supplementary information regarding the intent of the Contract Documents.
 4. The Architectural drawings are to be read in conjunction with all other Contract Documents including Project Manuals and the Structural, Mechanical and Electrical Drawings.
 5. Positions of exposed or finished Mechanical or Electrical devices, fittings and fixtures are indicated on the Architectural Drawings. Locations shown on the Architectural Drawings shall govern over Mechanical and Electrical Drawings. Mechanical and Electrical items not clearly located will be located as directed by the Architect.
 6. These documents are not to be used for construction unless specifically noted for such purpose.

4 ISSUED FOR ZBLA/OPA 25-12-19

ISSUE RECORD

project1
studio

Project1 Studio Incorporated
(613.884.3939) | mail@project1studio.ca

116 BEECH

116 Beech Street
Ottawa, ON K1S 3K1

PROJ	SCALE	DRAWN	REVIEWED
2307	NOTED	JDH	RMK

LEVELS 05-06 FLOOR PLAN

A04



1 LEVEL 07 FLOOR PLAN
A05 SCALE: 1 : 150

- GENERAL ARCHITECTURAL NOTES:
1. This drawing is the property of the Architect and may not be reproduced or used without the expressed consent of the Architect.
 2. Drawings are not to be scaled. The Contractor is responsible for checking and verifying all levels and dimensions and shall report all discrepancies to the Architect and obtain clarification prior to commencing work.
 3. Upon notice in writing, the Architect will provide written clarification or supplementary information regarding the intent of the Contract Documents.
 4. The Architectural drawings are to be read in conjunction with all other Contract Documents including Project Manuals and the Structural, Mechanical and Electrical Drawings.
 5. Positions of proposed or finished Mechanical or Electrical devices, fittings and fixtures are indicated on the Architectural Drawings. Locations shown on the Architectural Drawings shall govern over Mechanical and Electrical Drawings. Mechanical and Electrical items not clearly located will be located as directed by the Architect.
 6. These documents are not to be used for construction unless specifically noted for such purpose.

4 ISSUED FOR ZBLA/OPA 25-12-19
ISSUE RECORD



116 BEECH
116 Beech Street
Ottawa, ON K1S 3K1

PROJ	SCALE	DRAWN	REVIEWED
2307	NOTED	JDH	RMK

LEVEL 07 FLOOR PLAN

A05



1 LEVELS 08-12 FLOOR PLAN
A06 SCALE: 1 : 150

GENERAL ARCHITECTURAL NOTES:

1. This drawing is the property of the Architect and may not be reproduced or used without the expressed consent of the Architect.
2. Drawings are not to be scaled. The Contractor is responsible for checking and verifying all levels and dimensions and shall report all discrepancies to the Architect and obtain clarification prior to commencing work.
3. Upon notice in writing, the Architect will provide written clarification or supplementary information regarding the intent of the Contract Documents.
4. The Architectural drawings are to be read in conjunction with all other Contract Documents including Project Manuals and the Structural, Mechanical and Electrical Drawings.
5. Positions of reported or finished Mechanical or Electrical devices, fittings and fixtures are indicated on the Architectural Drawings. Locations shown on the Architectural Drawings shall govern over Mechanical and Electrical Drawings. Mechanical and Electrical items not clearly located will be located as directed by the Architect.
6. These documents are not to be used for construction unless specifically noted for such purpose.

4 ISSUED FOR ZBLA/OPA 25-12-19

ISSUE RECORD

**project1
studio**

Project1 Studio Incorporated
[613.884.3939] [mail@project1studio.ca]

116 BEECH

116 Beech Street
Ottawa, ON K1S 3K1

PROJ	SCALE	DRAWN	REVIEWED
2307	NOTED	JDH	RMK

LEVELS 08-12 FLOOR PLAN

A06



1 LEVEL 13 FLOOR PLAN
A07 SCALE: 1 : 150

GENERAL ARCHITECTURAL NOTES:

1. This drawing is the property of the Architect and may not be reproduced or used without the expressed consent of the Architect.
2. Drawings are not to be scaled. The Contractor is responsible for checking and verifying all levels and dimensions and shall report all discrepancies to the Architect and obtain clarification prior to commencing work.
3. Upon notice in writing, the Architect will provide written clarification or supplementary information regarding the intent of the Contract Documents.
4. The Architectural drawings are to be read in conjunction with all other Contract Documents including Project Manuals and the Structural, Mechanical and Electrical Drawings.
5. Positions of proposed or finished Mechanical or Electrical devices, fittings and fixtures are indicated on the Architectural Drawings. Locations shown on the Architectural Drawings shall govern over Mechanical and Electrical Drawings. Mechanical and Electrical items not clearly located will be located as directed by the Architect.
6. These documents are not to be used for construction unless specifically noted for such purpose.

4 ISSUED FOR ZBLA/OPA 25-12-19

ISSUE RECORD

project1
studio

Project1 Studio Incorporated
[613.884.3939] [mail@project1studio.ca]

116 BEECH

116 Beech Street
Ottawa, ON K1S 3K1

PROJ	SCALE	DRAWN	REVIEWED
2307	NOTED	JDH	RMK

LEVEL 13 FLOOR PLAN

A07

GENERAL ARCHITECTURAL NOTES:

1. This drawing is the property of the Architect and may not be reproduced or used without the expressed consent of the Architect.
2. Drawings are not to be scaled. The Contractor is responsible for checking and verifying all levels and dimensions and shall report all discrepancies to the Architect and obtain clarification prior to commencing work.
3. Upon notice in writing, the Architect will provide written clarification or supplementary information regarding the intent of the Contract Documents.
4. The Architectural drawings are to be read in conjunction with all other Contract Documents including Project Manuals and the Structural, Mechanical and Electrical Drawings.
5. Positions of proposed or finished Mechanical or Electrical devices, fittings and fixtures are indicated on the Architectural Drawings. Locations shown on the Architectural Drawings shall govern over Mechanical and Electrical Drawings. Mechanical and Electrical items not clearly located will be located as directed by the Architect.
6. These documents are not to be used for construction unless specifically noted for such purpose.



1 LEVELS 14-25 FLOOR PLAN
A08 SCALE: 1 : 150

4 ISSUED FOR ZBLA/OPA 25-12-19

ISSUE RECORD

**project1
studio**

Project1 Studio Incorporated
[613.884.3939] [mail@project1studio.ca]


116 BEECH

116 Beech Street
Ottawa, ON K1S 3K1

PROJ	SCALE	DRAWN	REVIEWED
2307	NOTED	JDH	RMK

LEVELS 14-25 FLOOR PLAN

A08

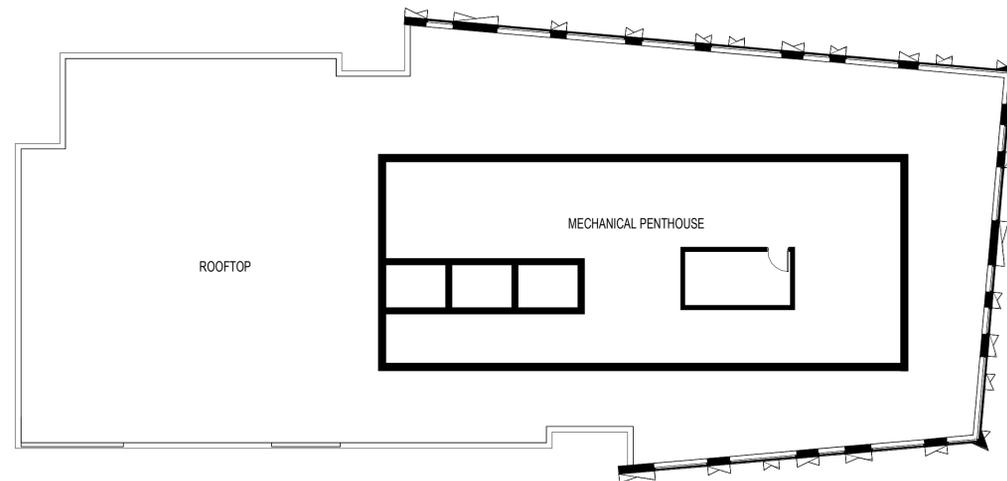

1 ROOF PLAN
A09 SCALE: 1 : 150

GENERAL ARCHITECTURAL NOTES:

1. This drawing is the property of the Architect and may not be reproduced or used without the expressed consent of the Architect.
2. Drawings are not to be scaled. The Contractor is responsible for checking and verifying all levels and dimensions and shall report all discrepancies to the Architect and obtain clarification prior to commencing work.
3. Upon notice in writing, the Architect will provide written clarification or supplementary information regarding the intent of the Contract Documents.
4. The Architectural drawings are to be read in conjunction with all other Contract Documents including Project Manuals and the Structural, Mechanical and Electrical Drawings.
5. Positions of reported or finished Mechanical or Electrical devices, fittings and fixtures are indicated on the Architectural Drawings. Locations shown on the Architectural Drawings shall govern over Mechanical and Electrical Drawings. Mechanical and Electrical items not clearly located will be located as directed by the Architect.
6. These documents are not to be used for construction unless specifically noted for such purpose.

4 ISSUED FOR ZBLA/OPA 25-12-19

ISSUE RECORD

**project1
studio**

Project1 Studio Incorporated
[613.884.3939] [mail@project1studio.ca]

116 BEECH

116 Beech Street
Ottawa, ON K1S 3K1

PROJ	SCALE	DRAWN	REVIEWED
2307	NOTED	JDH	RMK

ROOF PLAN

A09