

1 PERSPECTIVE - Front View
Scale: 1/4" = 1'-0"

All construction as per Ontario Building Code (OBC 2012). Contractors to verify dimensions on site & report differences to the Designer/Client. Contractors to comply with Municipal Codes / By-laws and to confirm location of underground services prior to excavation. DO NOT SCALE. CR reserved.

N	2022-03-22	Revise Layout, Add Eng. info for Permit
L	2022-01-19	Add Sections / Details
K	2022-01-15	Revised for Engineering Review
J	2022-01-11	Revised Details
I	2022-01-10	Revised Addition Size
D	2021-10-21	REVISED LAYOUT / DETAILS
C	2021-10-18	REVISED LAYOUT
B	2021-09-29	PRELIM ADDITION PLANS FOR REVIEW

No.	Date	Issue Notes
-----	------	-------------


➤
funktional design

1454 Tedder Ave
OTTAWA ON K1H 6A6
613-863-7369

Project Title
475 OAKHILL
K1M 1J5 David / Jane Stokes

Sheet Title
FRONT VIEW

Project Manager	RJC	Project ID	Project ID
Drawn By	RJC	Scale	1:64
Reviewed By	CLIENT	Sheet No.	Sht-11
Date	2021-08-21		of
CAD File Name	475 Oakhill Permit Set.lvx		12

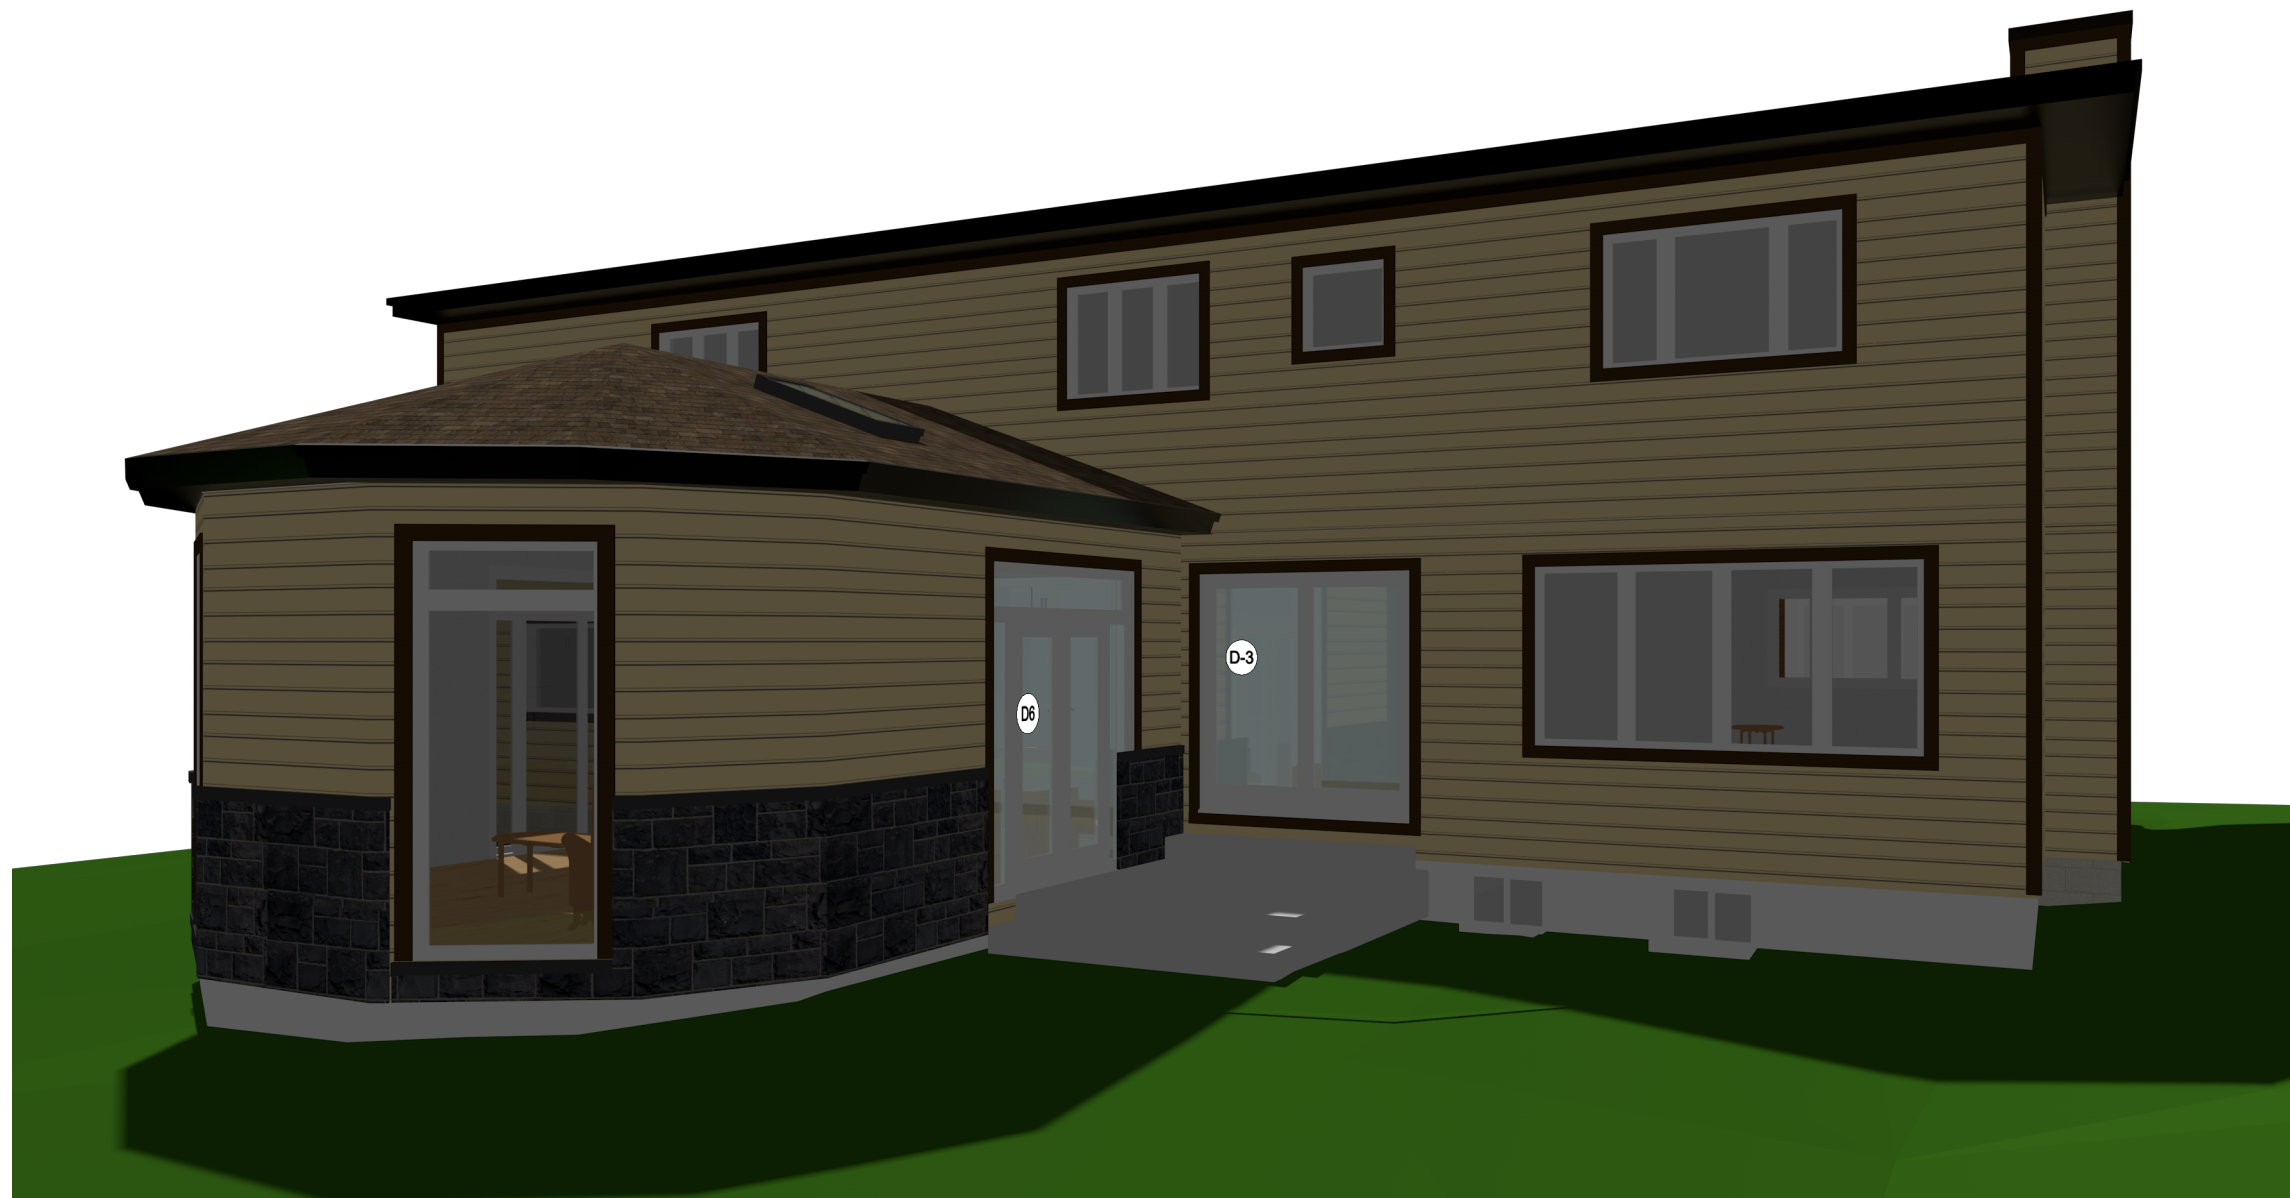

1 PERSPECTIVE - Back View
Scale: 1/4" = 1'-0"

All construction as per Ontario Building Code (OBC 2012). Contractors to verify dimensions on site & report differences to the Designer/Client. Contractors to comply with Municipal Codes / By-laws and to confirm location of underground services prior to excavation. DO NOT SCALE. CR reserved.

N	2022-03-22	Revise Layout, Add Eng. info for Permit
L	2022-01-19	Add Sections / Details
K	2022-01-15	Revised for Engineering Review
J	2022-01-11	Revised Details
I	2022-01-10	Revised Addition Size
E	2021-12-17	PRELIM PERMIT SET
D	2021-10-21	REVISED LAYOUT / DETAILS
C	2021-10-18	REVISED LAYOUT

No.	Date	Issue Notes
-----	------	-------------

➤
funktional design

1454 Tedder Ave
OTTAWA ON K1H 6A6
613-863-7369

Project Title
475 OAKHILL
K1M 1J5 David / Jane Stokes

Sheet Title
BACK VIEW

Project Manager	RJC	Project ID	Project ID
Drawn By	RJC	Scale	1:64
Reviewed By	CLIENT	Sheet No.	Sht-12
Date	2021-08-21		of
CAD File Name	475 Oakhill Permit Set.lvx		12