

SECTION A-A

SECTION B-B

ONTARIO PROVINCIAL STANDARD DRAWING

Nov 2006 Rev 1


ROCK FLOW CHECK DAM

V-DITCH

OPSD 219.210

A All dimensions are in millimetres unless otherwise shown.

V-DITCH

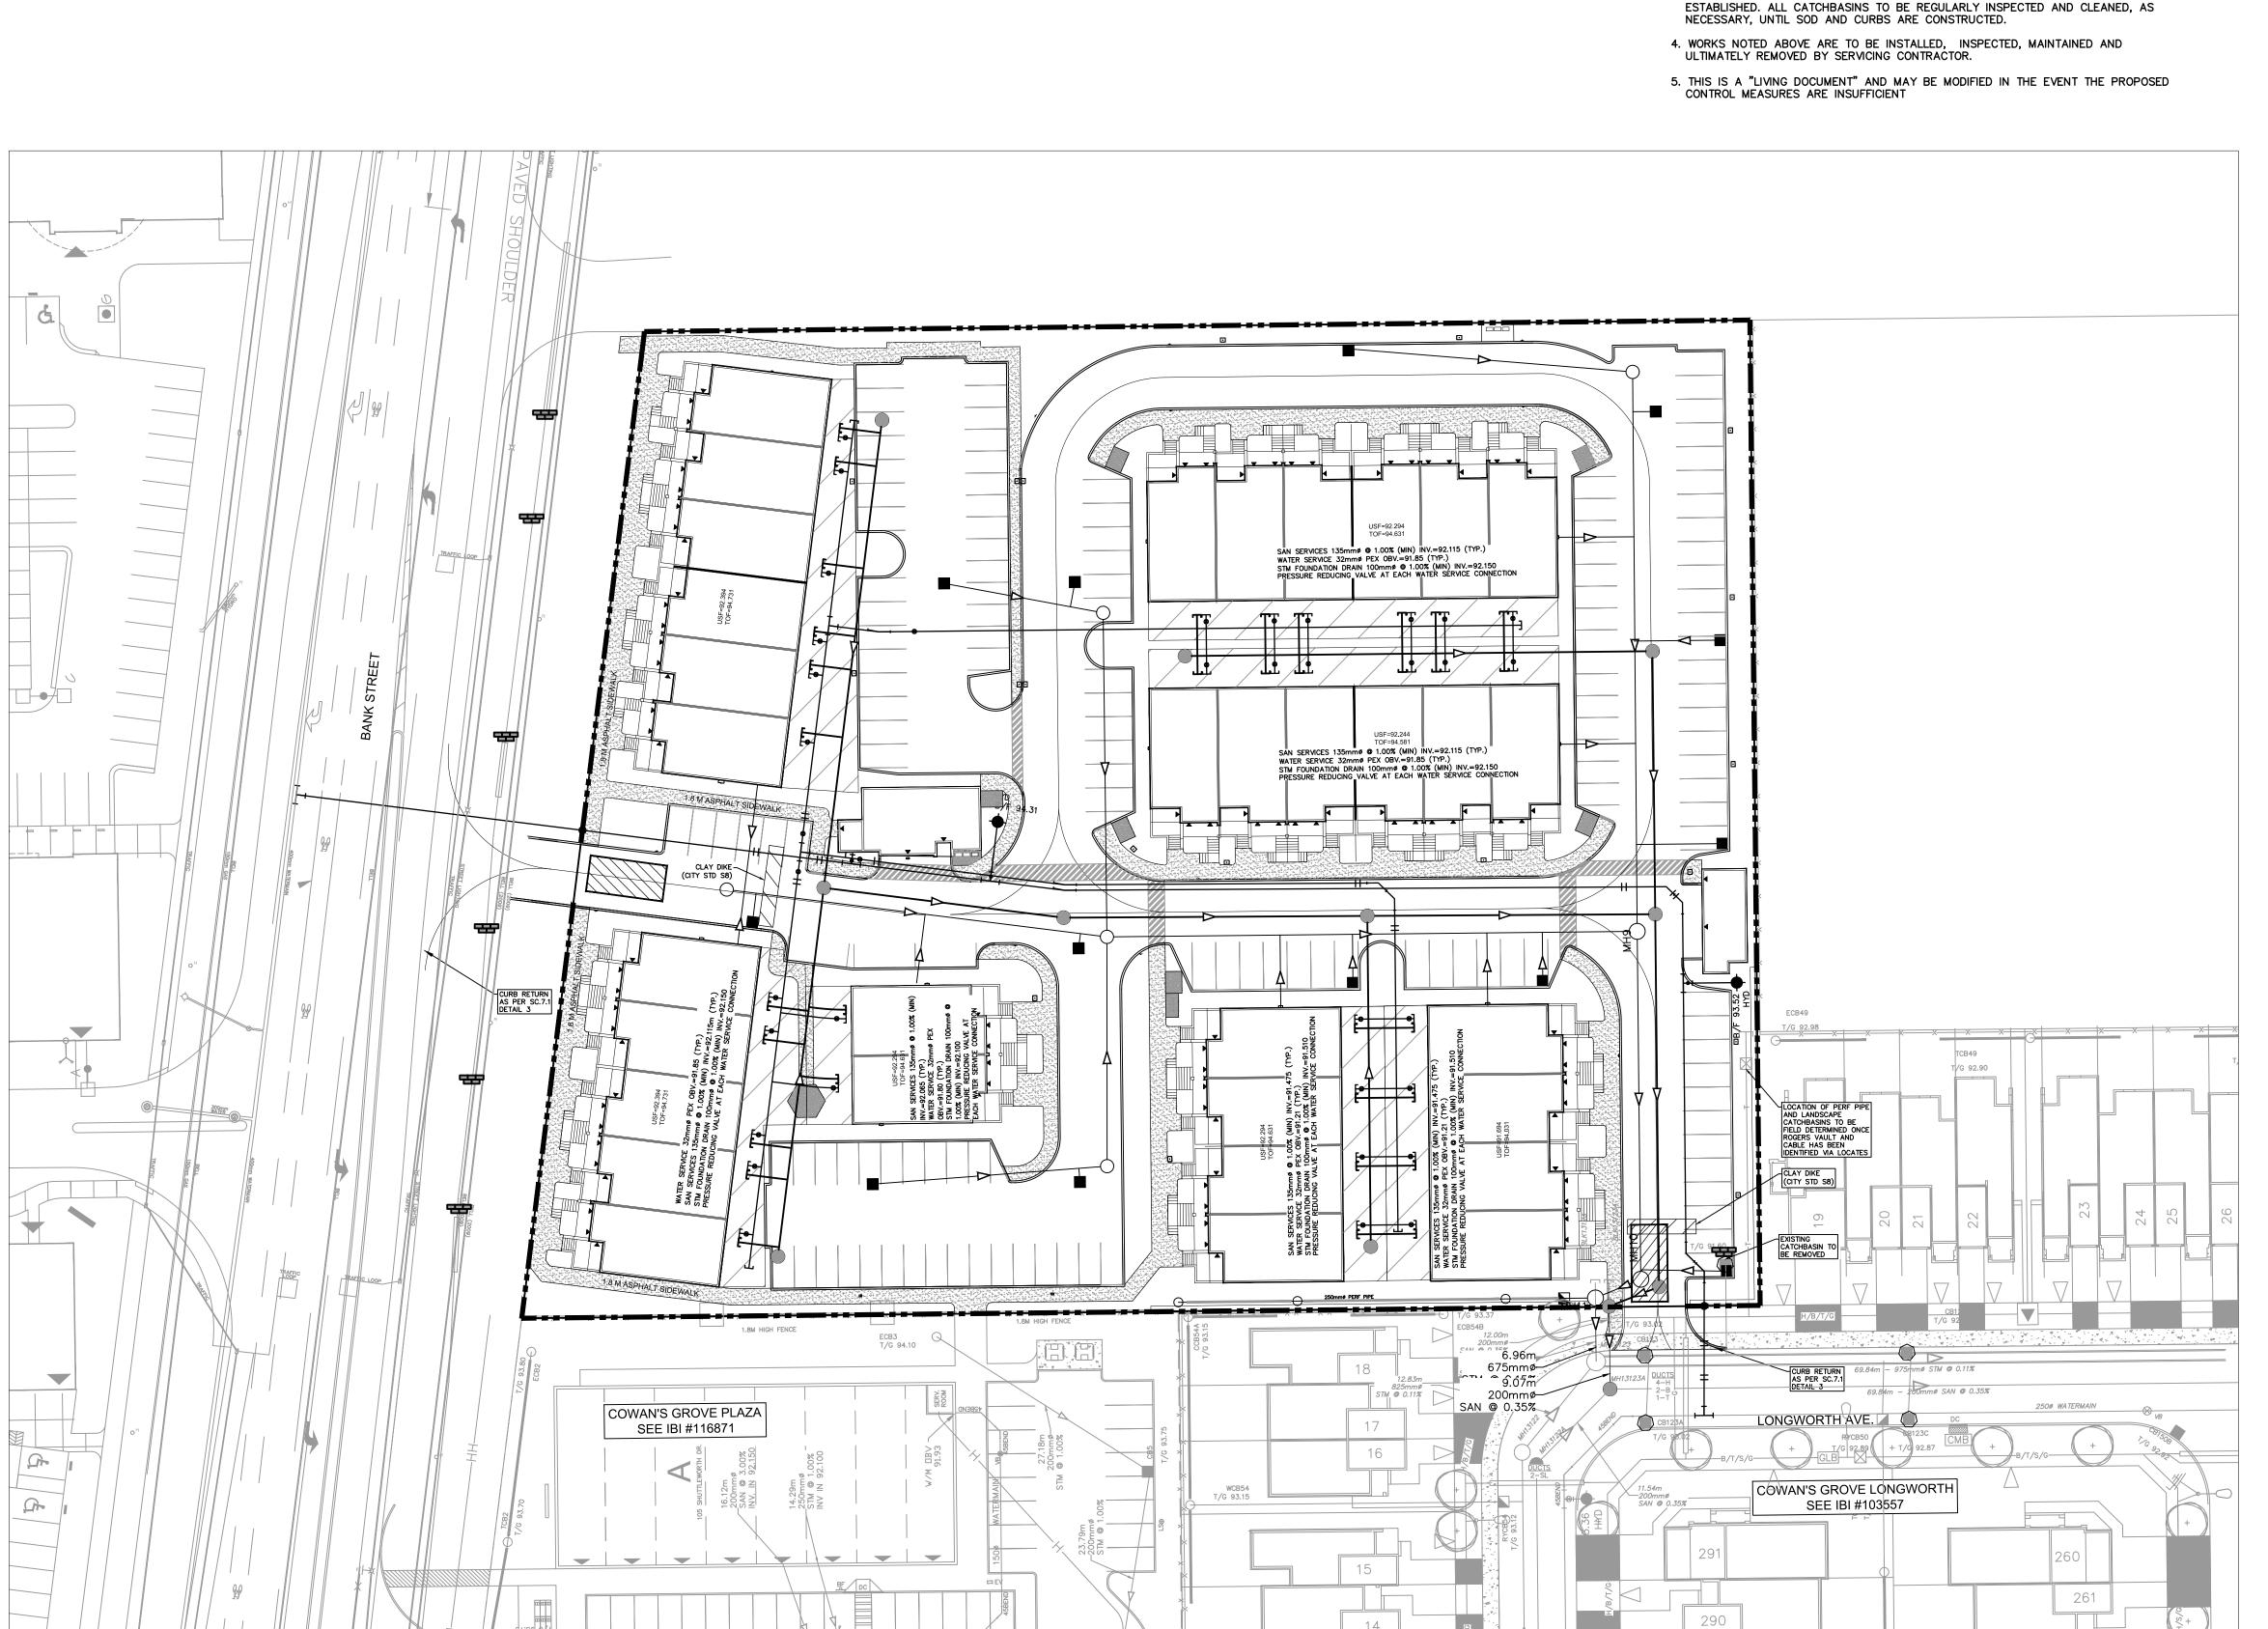

THE CONTRACTOR SHALL IMPLEMENT BEST MANAGEMENT PRACTICES, TO PROVIDE FOR

PROTECTION OF THE AREA DRAINAGE SYSTEM AND THE RECEIVING WATERCOURSE,

DURING CONSTRUCTION ACTIVITIES. THE CONTRACTOR ACKNOWLEDGES THAT FAILURE

TO IMPLEMENT APPROPRIATE EROSION AND SEDIMENT CONTROL MEASURES MAY BE SUBJECT TO PENALTIES IMPOSED BY ANY APPLICABLE REGULATORY AGENCY,

1. SILT FENCE TO BE ERECTED PRIOR TO EARTH WORKS BEING COMMENCED. SILT FENCE

2. STRAW BALE SEDIMENT TRAPS TO BE CONSTRUCTED IN EXISTING ROAD SIDE DITCHES.

TO BE MAINTAINED UNTIL VEGETATION IS ESTABLISHED OR UNTIL START OF

TRAPS TO REMAIN AND BE MAINTAINED UNTIL VEGETATION IS ESTABLISHED.

3. SILT SACK TO BE PLACED AND MAINTAINED UNDER COVER OF ALL CATCHBASINS. GEOTEXTILE SILT SACK IN STREET CBs TO REMAIN UNTIL ALL CURBS ARE

CONSTRUCTED. GEOTEXTILE FABRIC IN RYCBs TO REMAIN UNTIL VEGETATION IS

SUBSEQUENT PHASE.

289

. SEE DRAWING C-010 FOR ADDITIONAL DETAILS AND

2. SITE BENCHMARK TO BE OBTAINED FROM LEGAL SURVEYOR ANNIS, O'SULLIVAN, VOLLEBEKK LTD.

LEGEND:

LIGHT DUTY SILT FENCE AS PER OPSD-219.110

SNOW FENCE



OPSD-219.180 ROCK CHECK DAM AS PER OPSD-219.210


STRAW BALE CHECK DAM AS PER



SILT SACK PLACED UNDER EXISTING CB TEMPORARY MUD MAT 0.15m THICK 50mm

CLEAR STONE ON NON WOVEN FILTER CLOTH

SEE 010, 011, 012 FOR NOTES, LEGEND, CB TABLE, STREET SECTIONS AND DETAILS

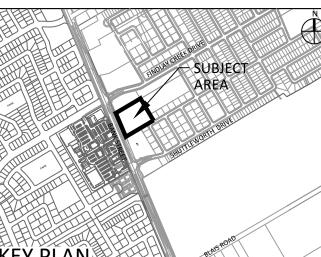


(1	VIS)		
14			
13			
12			
11			
10			
9			
8			
7			
6			
5			
4			
3	REVISED AS PER COMMENTS	TRB	2020:0
2	ISSUED FOR SPA	TRB	2020:0
1	ISSUED TO CITY FOR REVIEW	TRB	2020:0
No.	REVISIONS	Ву	Date




IBI GROUP 400 – 333 Preston Street Ottawa ON K1S 5N4 Canada tel 613 225 1311 fax 613 225 9868 ibigroup.com

Project Title

COWAN'S GROVE MID-DENSITY 4791 BANK STREET

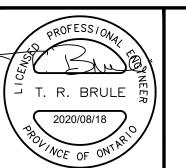

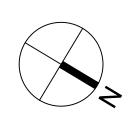

Drawing Title

EROSION AND

SEDIMENTATION PLAN

Scale	
	1 : 400

		Г
Design JB	Date JANUARY 2020	Z
Drawn EH	Checked TRB	<u>ц</u>
Project No.	Drawing No.	Ц
121753	C-900	