


DRIVE THRU SIDE

	AREA (m ²)	AREA (sq.ft.)	GLAZING PERCENTAGE (CONSIDERING THE SPANDREL)	GLAZING PERCENTAGE (WITHOUT CONSIDERING THE SPANDREL)
DT SIDE FACADE	96.22	1035.70	61.28 %	25.62 %
CLEAR GLASS	24.65	265.33		
SPANDREL GLASS	34.31	369.31		


FACADE AREA: WAS CONSIDERED ONLY THE AREA UNDER 4.50m

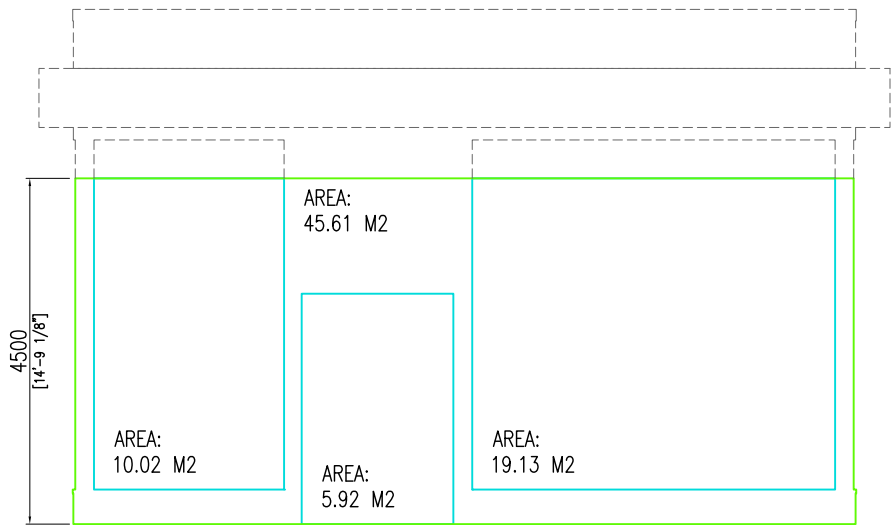

FRONT

	AREA (m ²)	AREA (sq.ft.)	GLAZING PERCENTAGE (CONSIDERING THE SPANDREL)	GLAZING PERCENTAGE (WITHOUT CONSIDERING THE SPANDREL)
FRONT FACADE	45.61	490.94	-	76.89 %
CLEAR GLASS	35.07	377.49		
SPANDREL GLASS	0.00	0.00		


FACADE AREA: WAS CONSIDERED ONLY THE AREA UNDER 4.50m

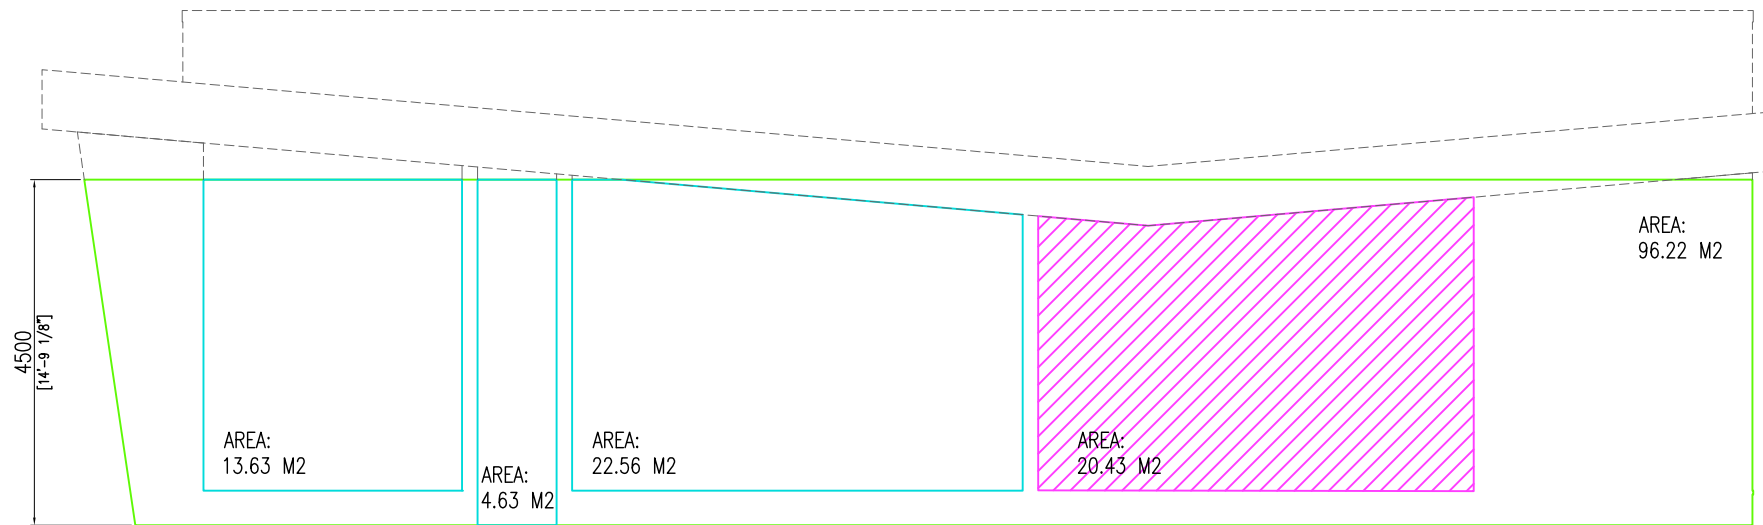

STREET SIDE

	AREA (m ²)	AREA (sq.ft.)	GLAZING PERCENTAGE (CONSIDERING THE SPANDREL)	GLAZING PERCENTAGE (WITHOUT CONSIDERING THE SPANDREL)
STREET SIDE FACADE	96.22	1035.70	63.78 %	42.55 %
CLEAR GLASS	40.94	440.67		
SPANDREL GLASS	20.43	219.91		

FACADE AREA: WAS CONSIDERED ONLY THE AREA UNDER 4.50m

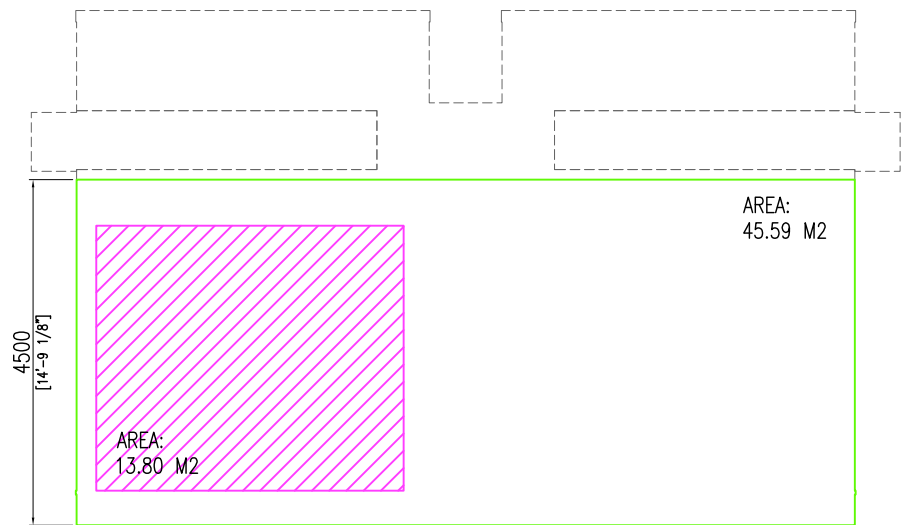

REAR

	AREA (m ²)	AREA (sq.ft.)	GLAZING PERCENTAGE (CONSIDERING THE SPANDREL)	GLAZING PERCENTAGE (WITHOUT CONSIDERING THE SPANDREL)
REAR FACADE	45.59	490.73	30.27 %	-
CLEAR GLASS	0.00	0.00		
SPANDREL GLASS	13.80	148.54		

FACADE AREA: WAS CONSIDERED ONLY THE AREA UNDER 4.50m

TOTALS				
	AREA (m ²)	AREA (sq.ft.)	GLAZING PERCENTAGE (CONSIDERING THE SPANDREL)	GLAZING PERCENTAGE (WITHOUT CONSIDERING THE SPANDREL)
ALL FACADES	283.64	3053.07	59.65 %	35.49 %
CLEAR GLASS	100.66	1083.49		
SPANDREL GLASS	68.54	737.76		

FACADE AREA: WAS CONSIDERED ONLY THE AREA UNDER 4.50m