


DRAWING LEGEND

- CB CATCH BASIN
- MH MANHOLE
- CB/MH CATCH BASIN/MANHOLE
- WS / WM WATER SERVICE / WATERMAN
- SSN SANITARY SEWER
- ST STORM SEWER
- VS VALVE & VALVE BOX
- FH FIRE HYDRANT
- UP UTILITY POLE
- EXISTING GRADE ELEVATION
- + 93.79 PROPOSED GRADE ELEVATION
- ASPHALT PAVEMENT
- HEAVY DUTY PAVEMENT
- SLOPE OF GRADE
- EMERGENCY OVERLAND FLOW
- SWALE/DITCH (CENTERLINE)
- 150mm CURB / DEPRESSED CURB
- TOP OF SLOPE (T.O.S)
- BOTTOM OF SLOPE (B.O.S)
- SILT FENCE BARRIER
- PROPERTY LINE
- FFL FIRST FLOOR ELEVATION
- USF UNDERSIDE OF FOOTING ELEVATION

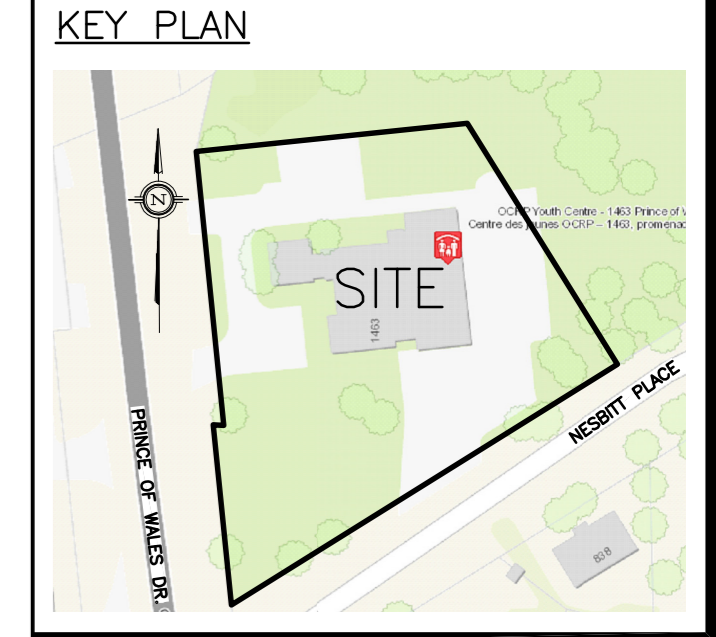

No.	Date	REVISION
3	OCT 18-17	RE-ISSUED FOR APPROVAL
2	JUN 6-17	ISSUED FOR APPROVAL
1	MAY 12-17	ISSUED FOR REVIEW AND COORDINATION

D. B. GRAY ENGINEERING INC.
 Stormwater Management - Grading & Drainage - Storm & Sanitary Sewers - Watermain
 700 Long Point Circle Tel: 613-425-8044
 Ottawa, Ontario K1T 4E9 dbgray@rogers.com

Project PROPOSED BOYS AND GIRLS RENOVATION
 1463 PRINCE OF WALES DR
 OTTAWA, ONTARIO

Drawing Title GRADING AND EROSION & SEDIMENT CONTROL PLAN

Engineer's Seal

 NOT VALID UNLESS SIGNED & DATED

Drawn D.B.G.
 Hor. Scale 1:200
 Vert. Scale
 Date MAR 31-17
 Job 16087
 Drawing No. C-2 of 4

OWNER
 BOYS & GIRLS CLUBS OF OTTAWA
 2825 DUMAURIER AVENUE,
 OTTAWA, ON

JOB BENCHMARK
 TOP OF SPINDLE
 Elev.=83.50

REFER TO NOTES &
 DETAILS ON DRAWING C-3