




**WATERIDGE VILLAGE PHASE 1B  
BLOCK 15, 22 & 24**


Ottawa, Ontario  
2017/12/15



FRONT ELEVATION

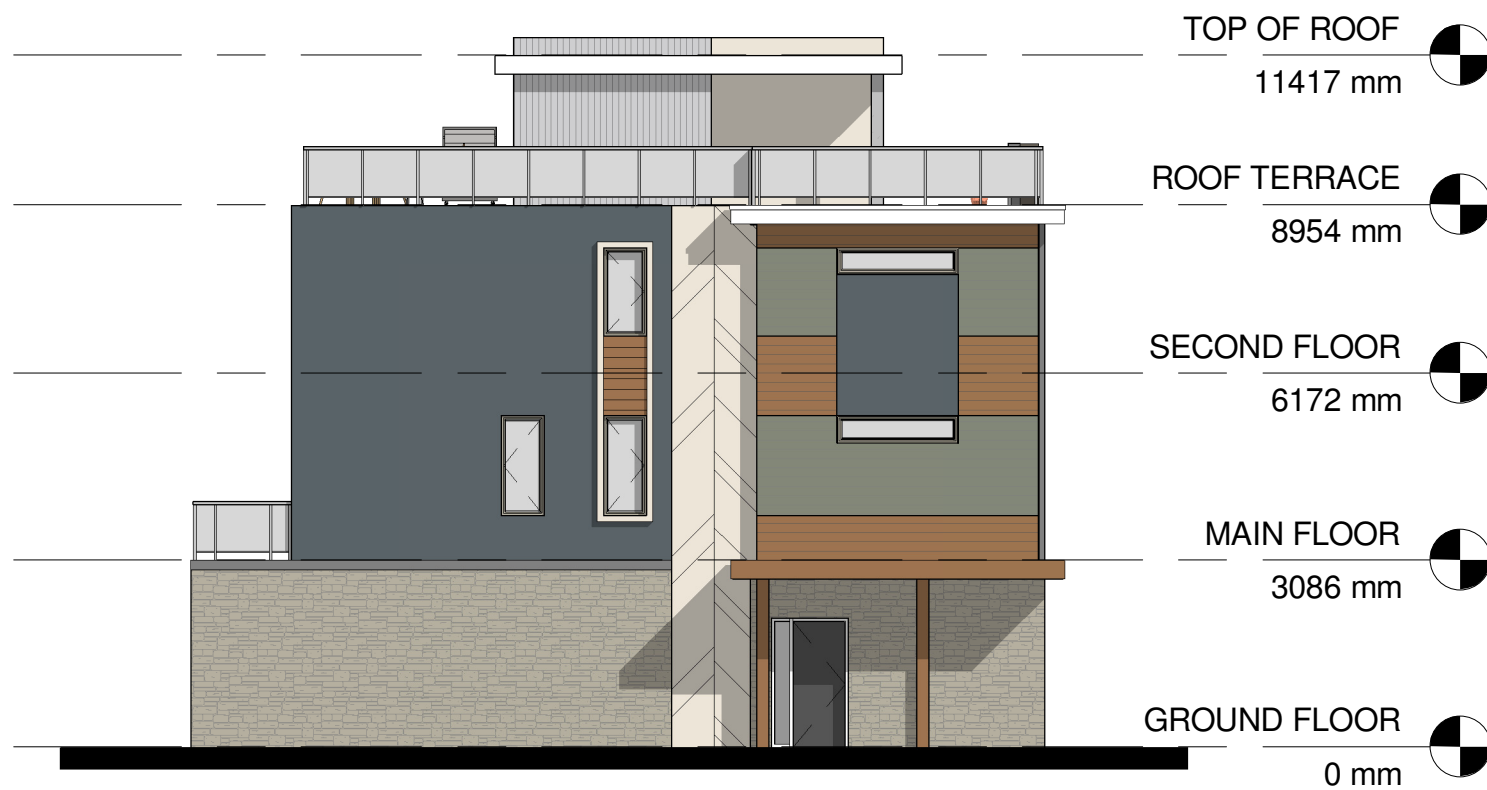

**FLANKAGE ELEVATION**

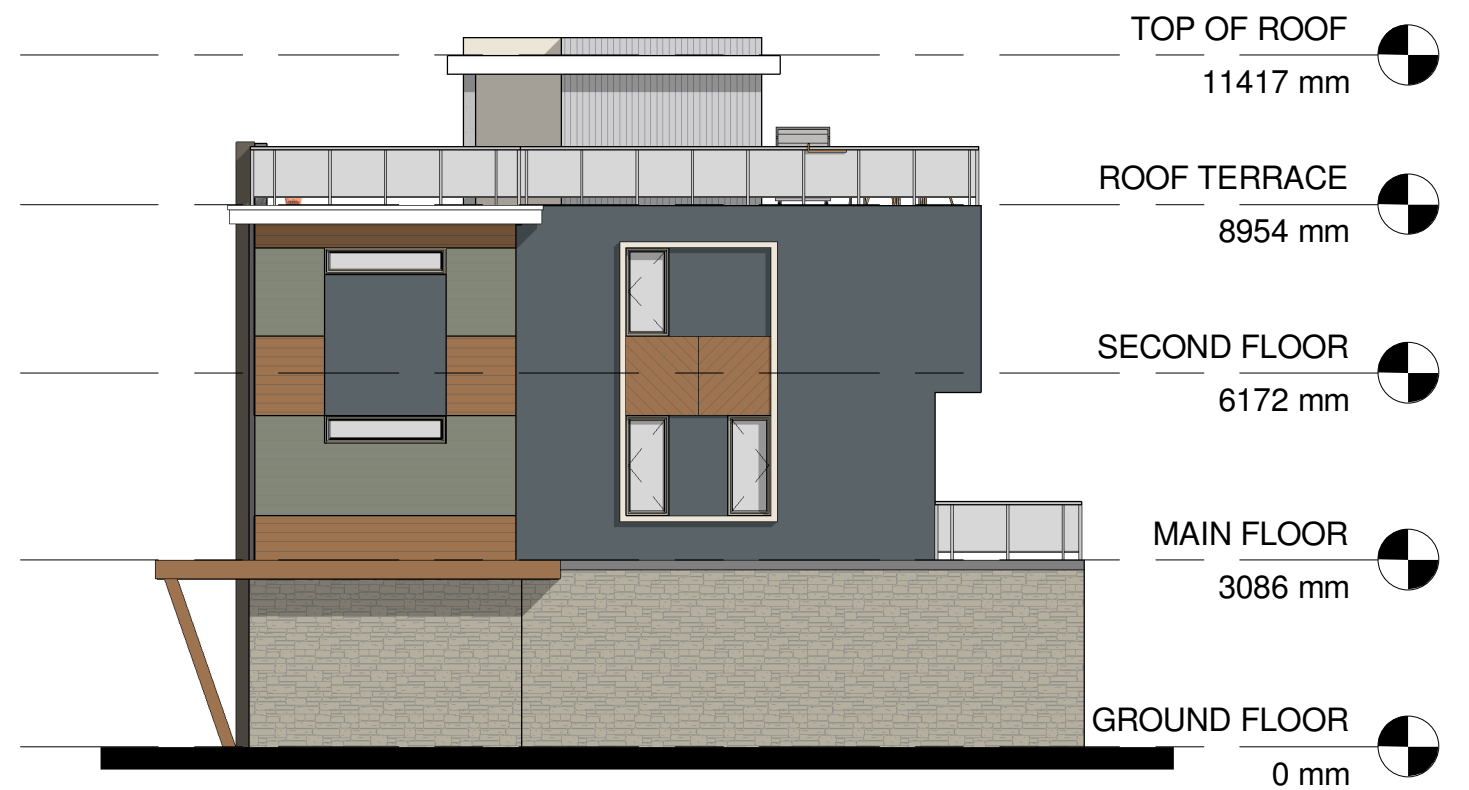

**END ELEVATION**

ALUMINUM SIDING PANELS



AMERICAN EMBASSY OTTAWA



STONES

ABORIGINAL INSPIRED WOOD AESTHETIC



MILITARY INSPIRATION



TOP OF ROOF  
11417 mm



ROOF TERRACE  
8954 mm



SECOND FLOOR  
6172 mm




MAIN FLOOR  
3086 mm



GROUND FLOOR  
0 mm




FRONT ELEVATION

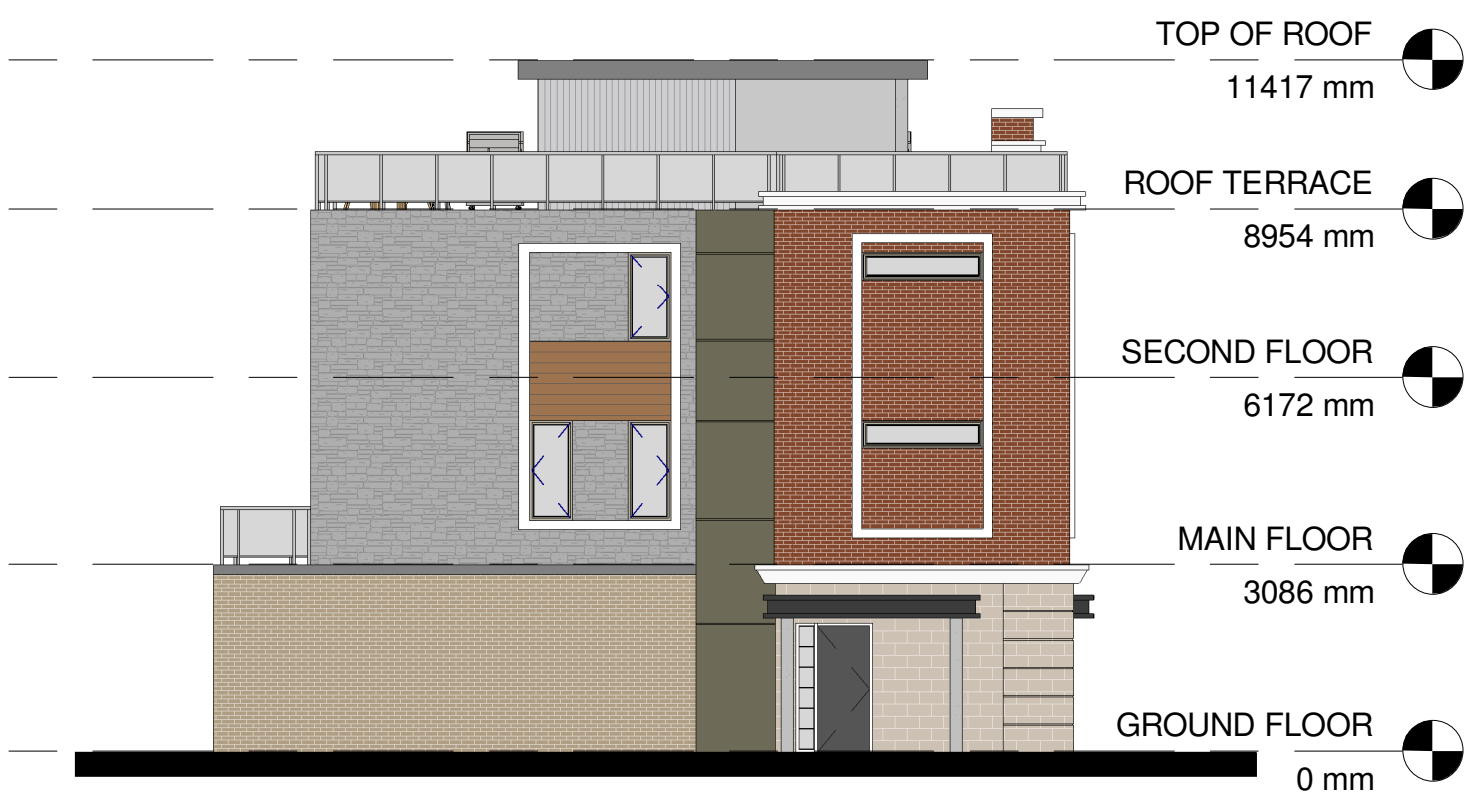

FLANKAGE ELEVATION




END ELEVATION

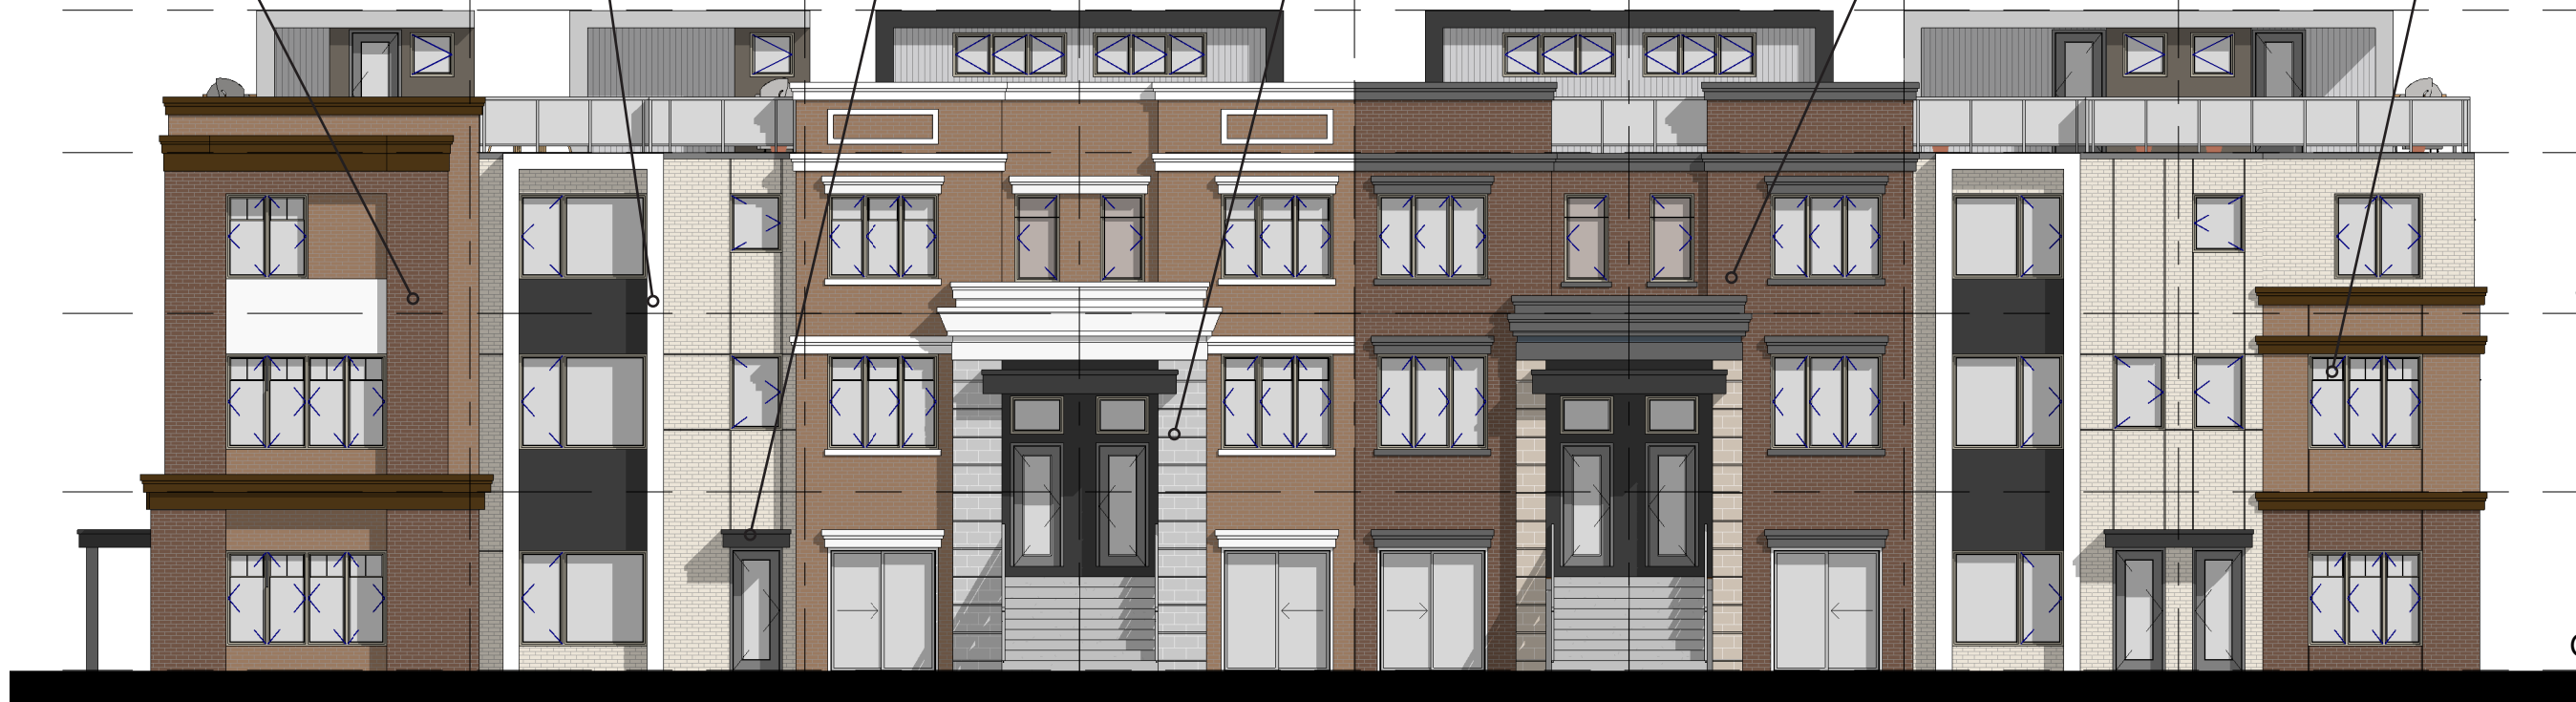


TOP OF ROOF	11417 mm	
ROOF TERRACE	8954 mm	
SECOND FLOOR	6172 mm	
MAIN FLOOR	3086 mm	
GROUND FLOOR	0 mm	

FRONT ELEVATION

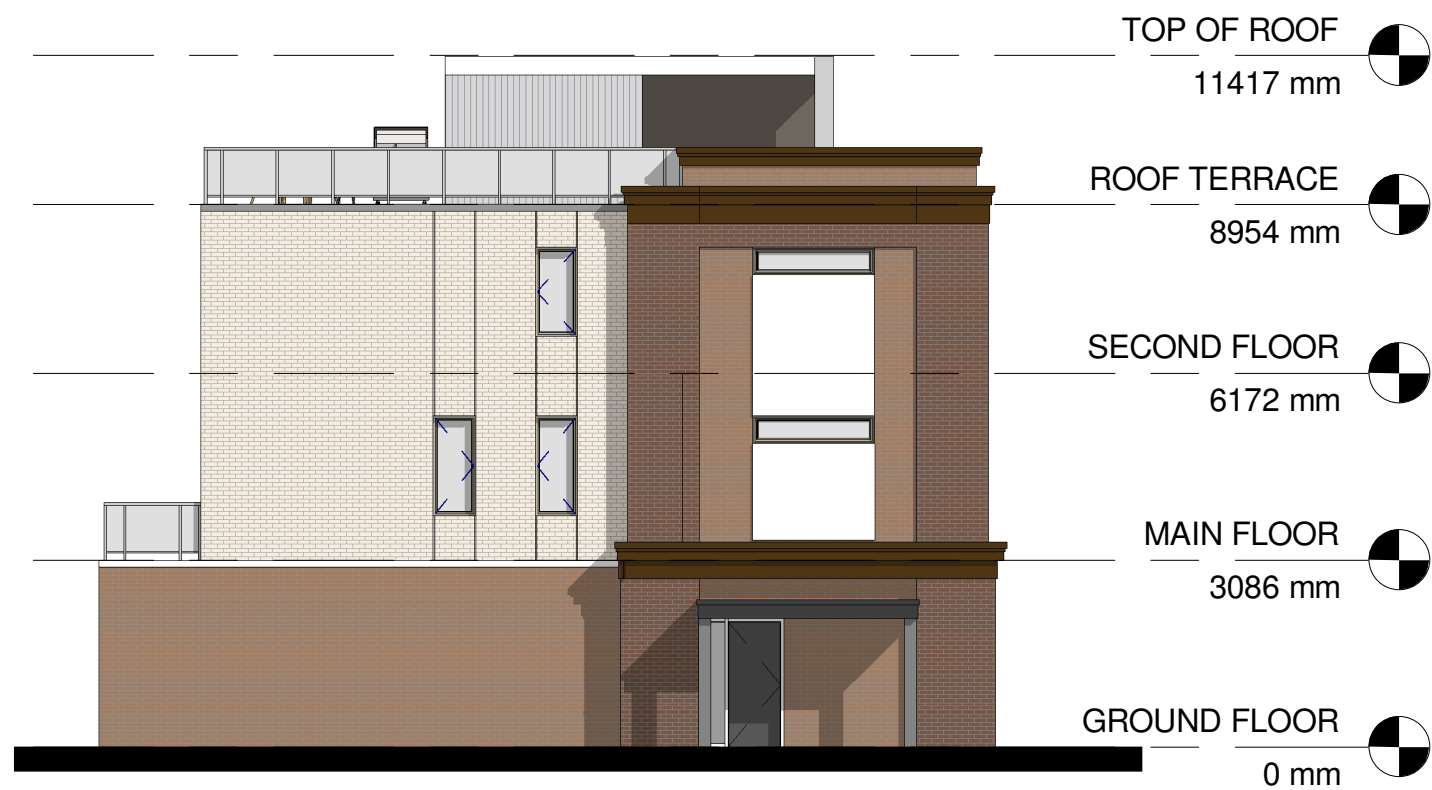

FLANKAGE ELEVATION

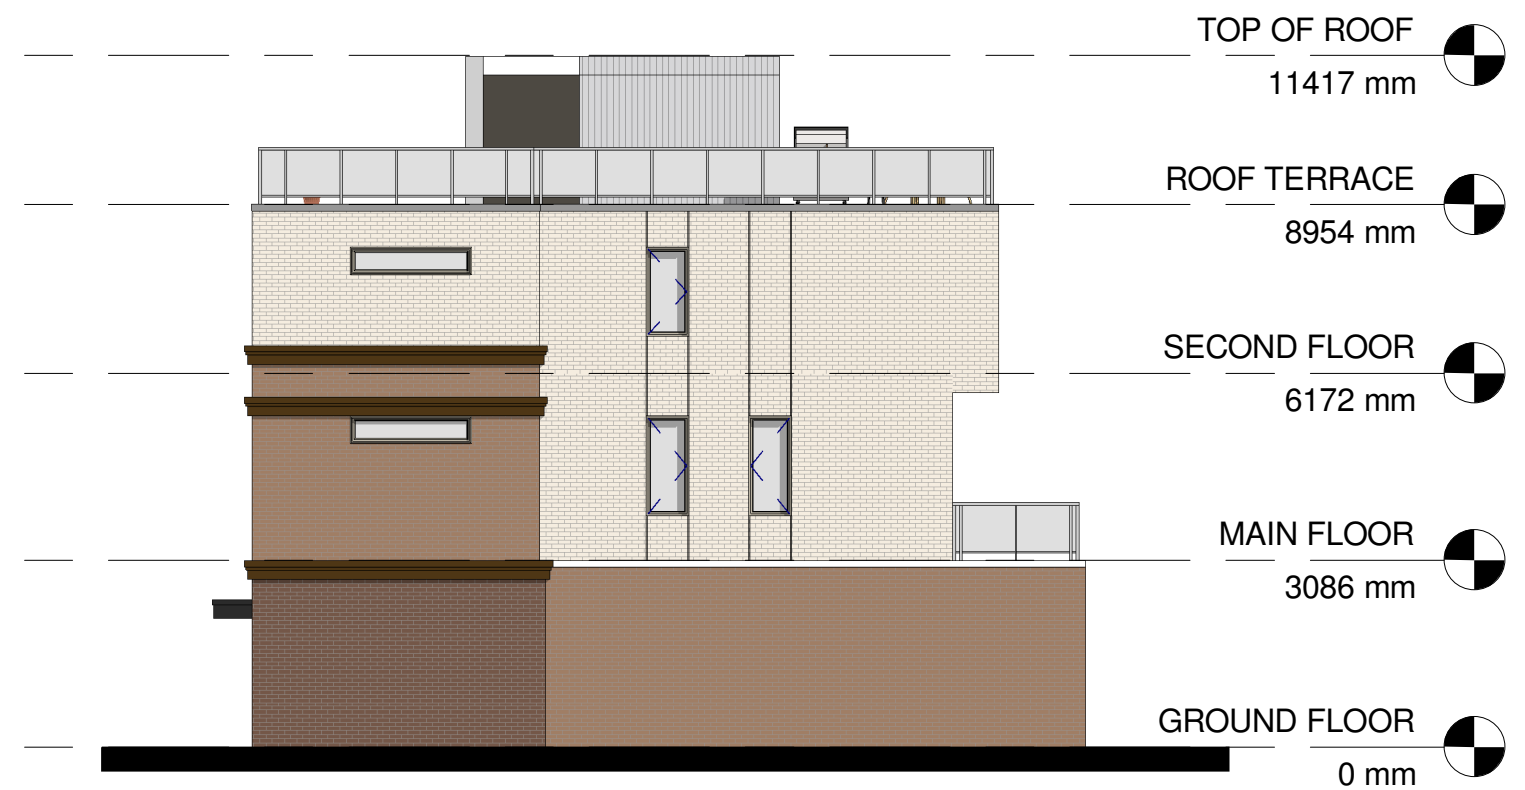

END ELEVATION

ALUMINUM SIDING PANELS



BRICK FACADES



SUN LOUVERS



CONTEMPORARY FIBER CEMENT CLADDING



ABORIGINAL INSPIRED WOOD AESTHETIC



TOP OF ROOF  
14199 mm

ROOF TERRACE  
11735 mm


THIRD FLOOR  
8954 mm

SECOND FLOOR  
6172 mm


MAIN FLOOR  
3086 mm

FRONT ELEVATION




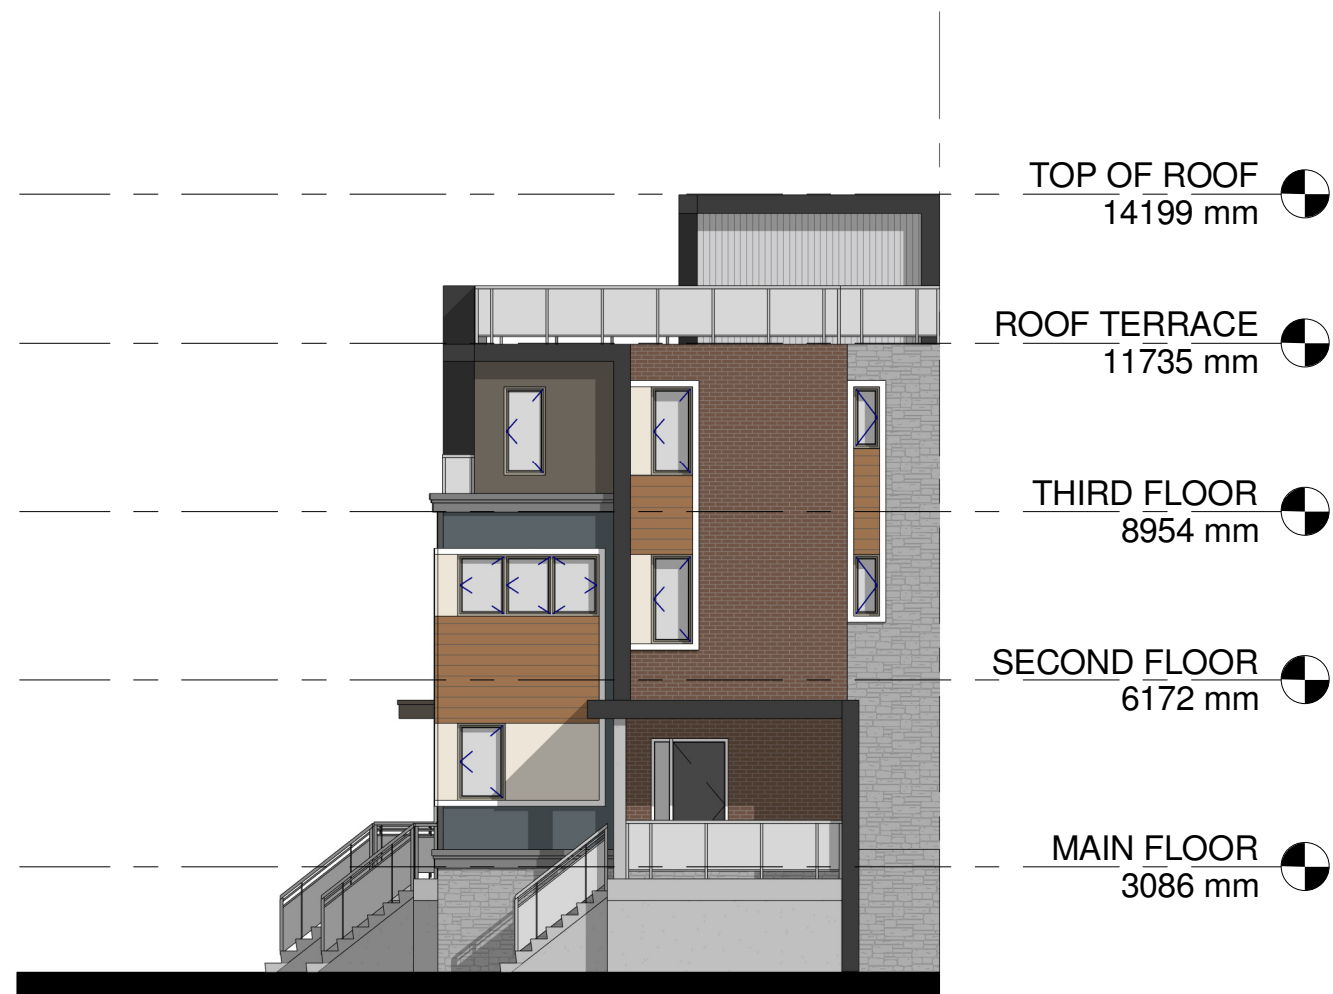


**FLANKAGE ELEVATION**

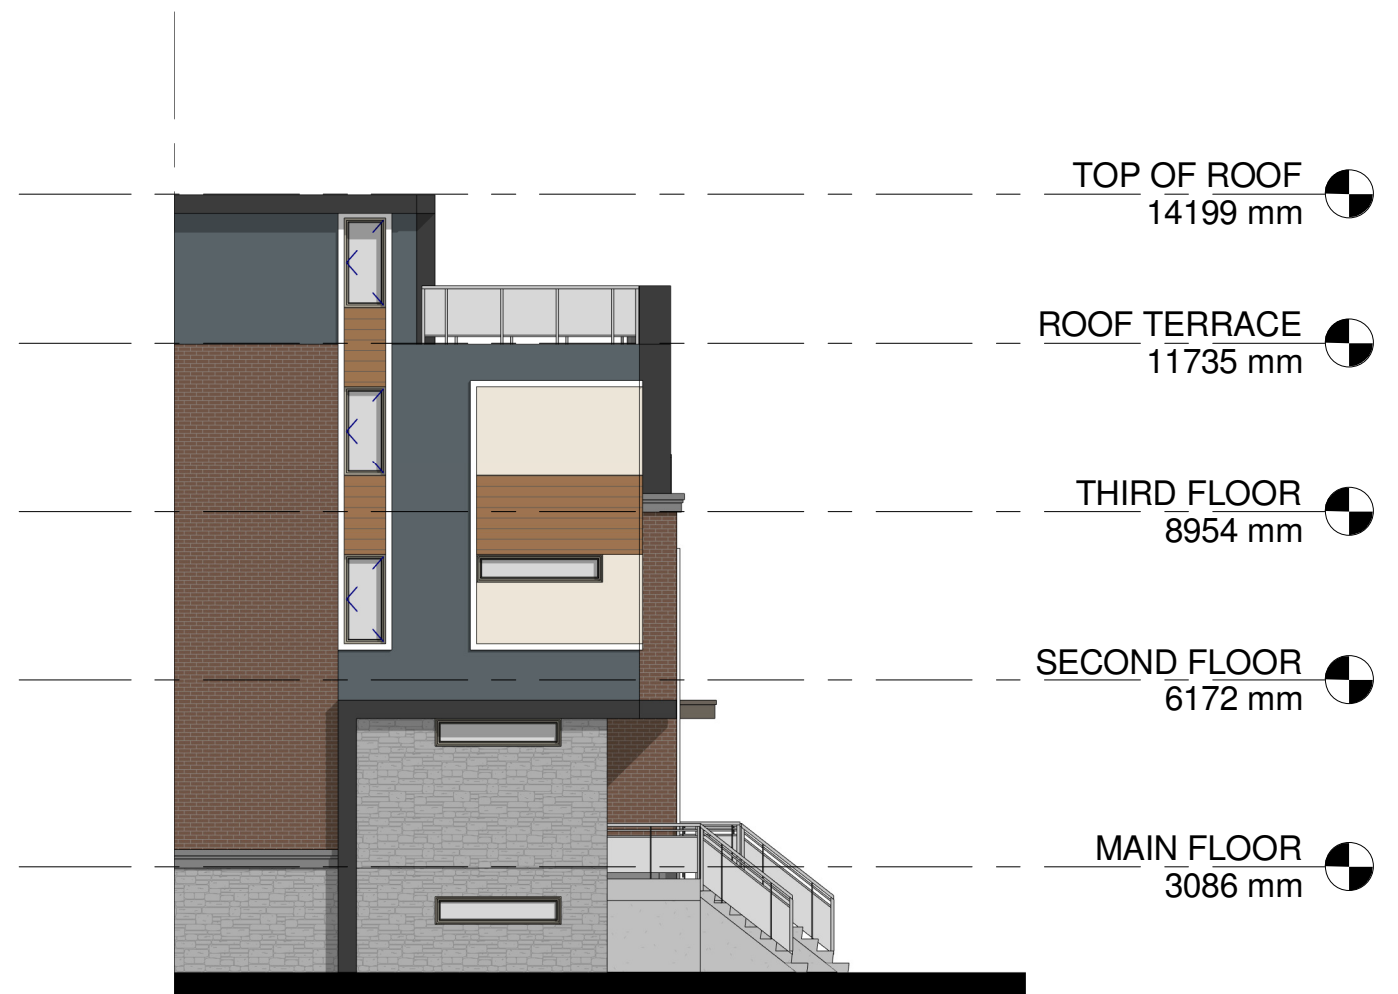

**END ELEVATION**

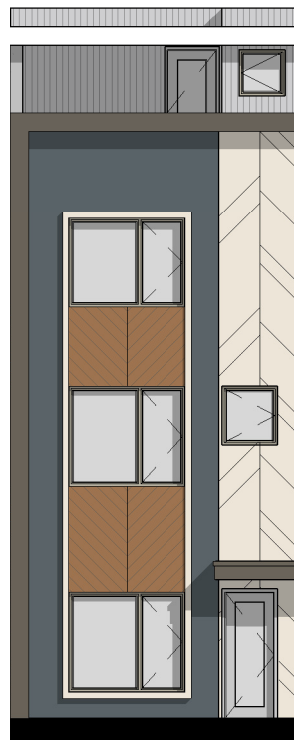


CONTEMPORARY

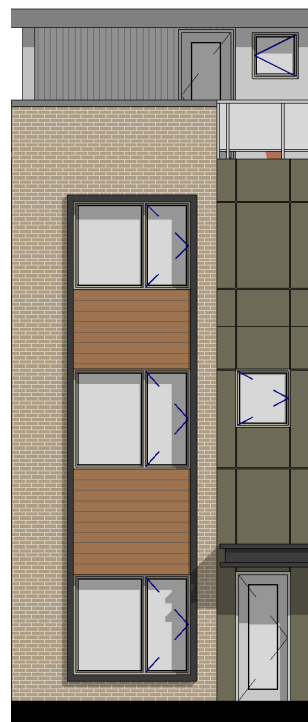

MILITARY



URBAN  
HERITAGE

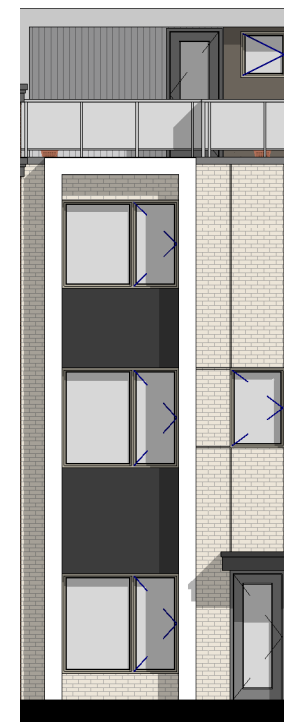

URBAN  
HERITAGE


RLT - NARROW UNITS



CONTEMPORARY



MILITARY

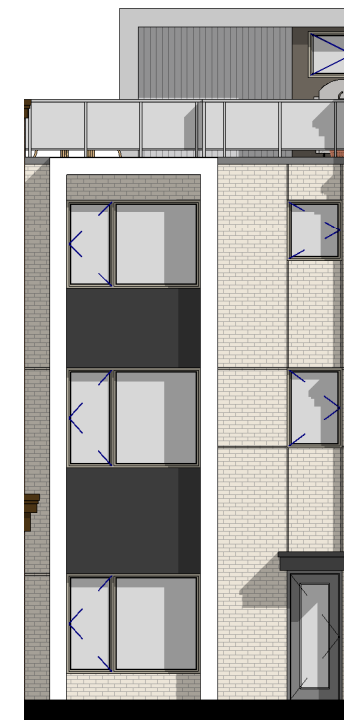


URBAN  
HERITAGE


RLT - WIDE UNITS



CONTEMPORARY

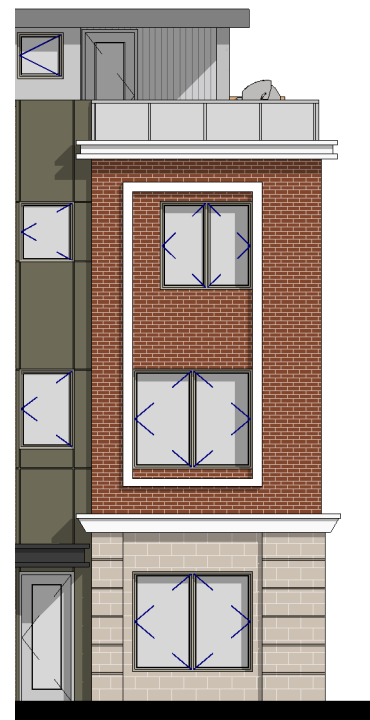


MILITARY

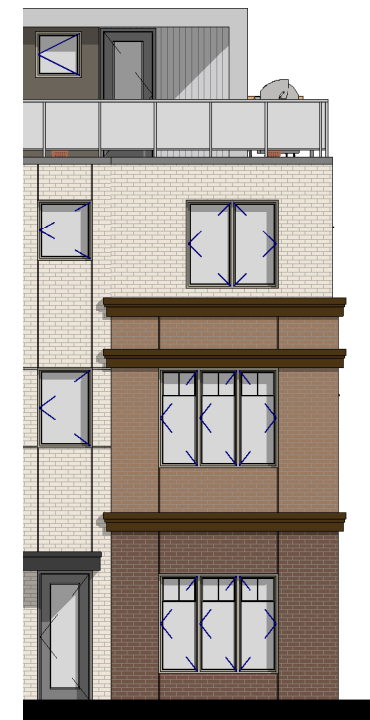

URBAN  
HERITAGE

RLT - END UNITS

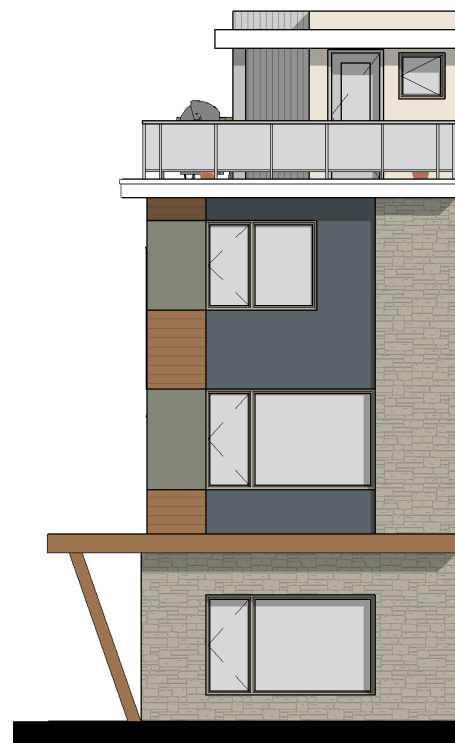

CONTEMPORARY



MILITARY



URBAN  
HERITAGE

RLT - CORNER UNITS




**STACKS - END UNIT**



**STACKS - INTERIOR UNITS**



**STACKS - CORNER UNIT**


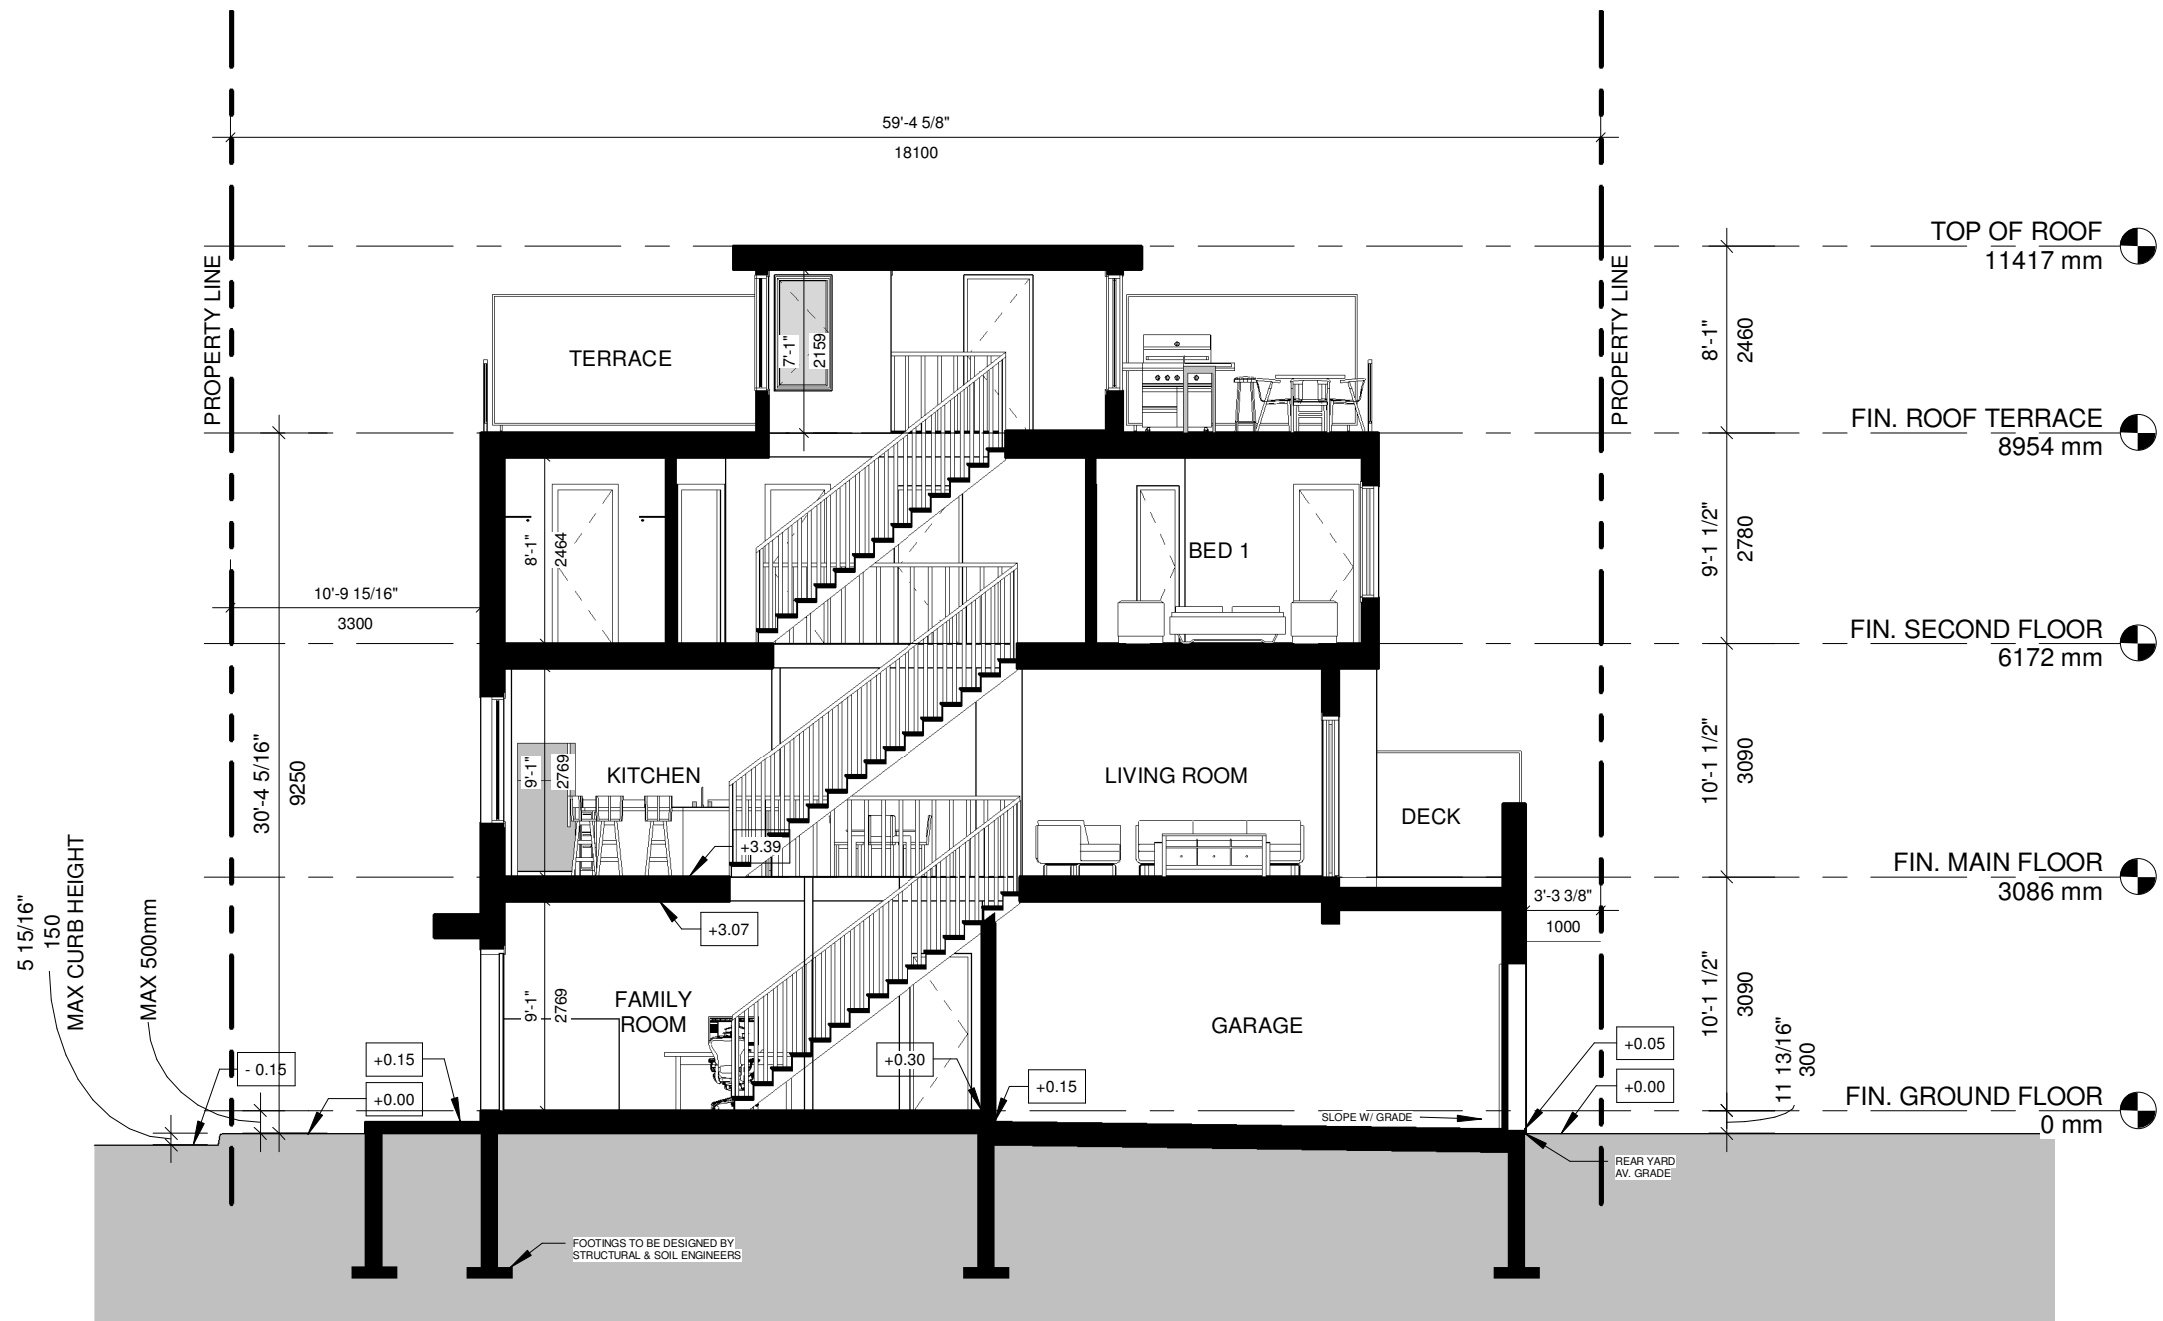


1 SECTION  
1 : 100




FRONT ELEVATION  
NARROW UNIT

REAR ELEVATION  
NARROW UNIT

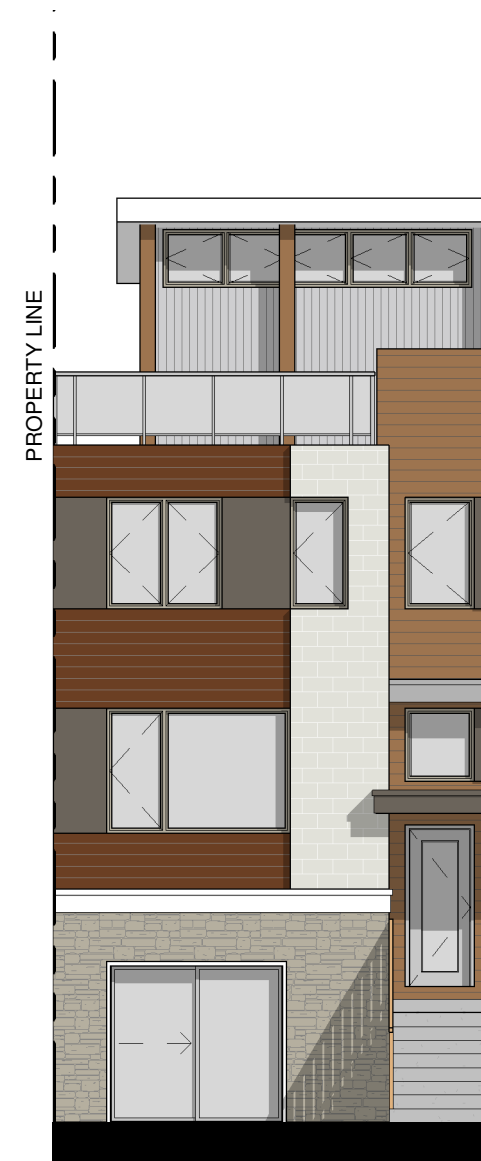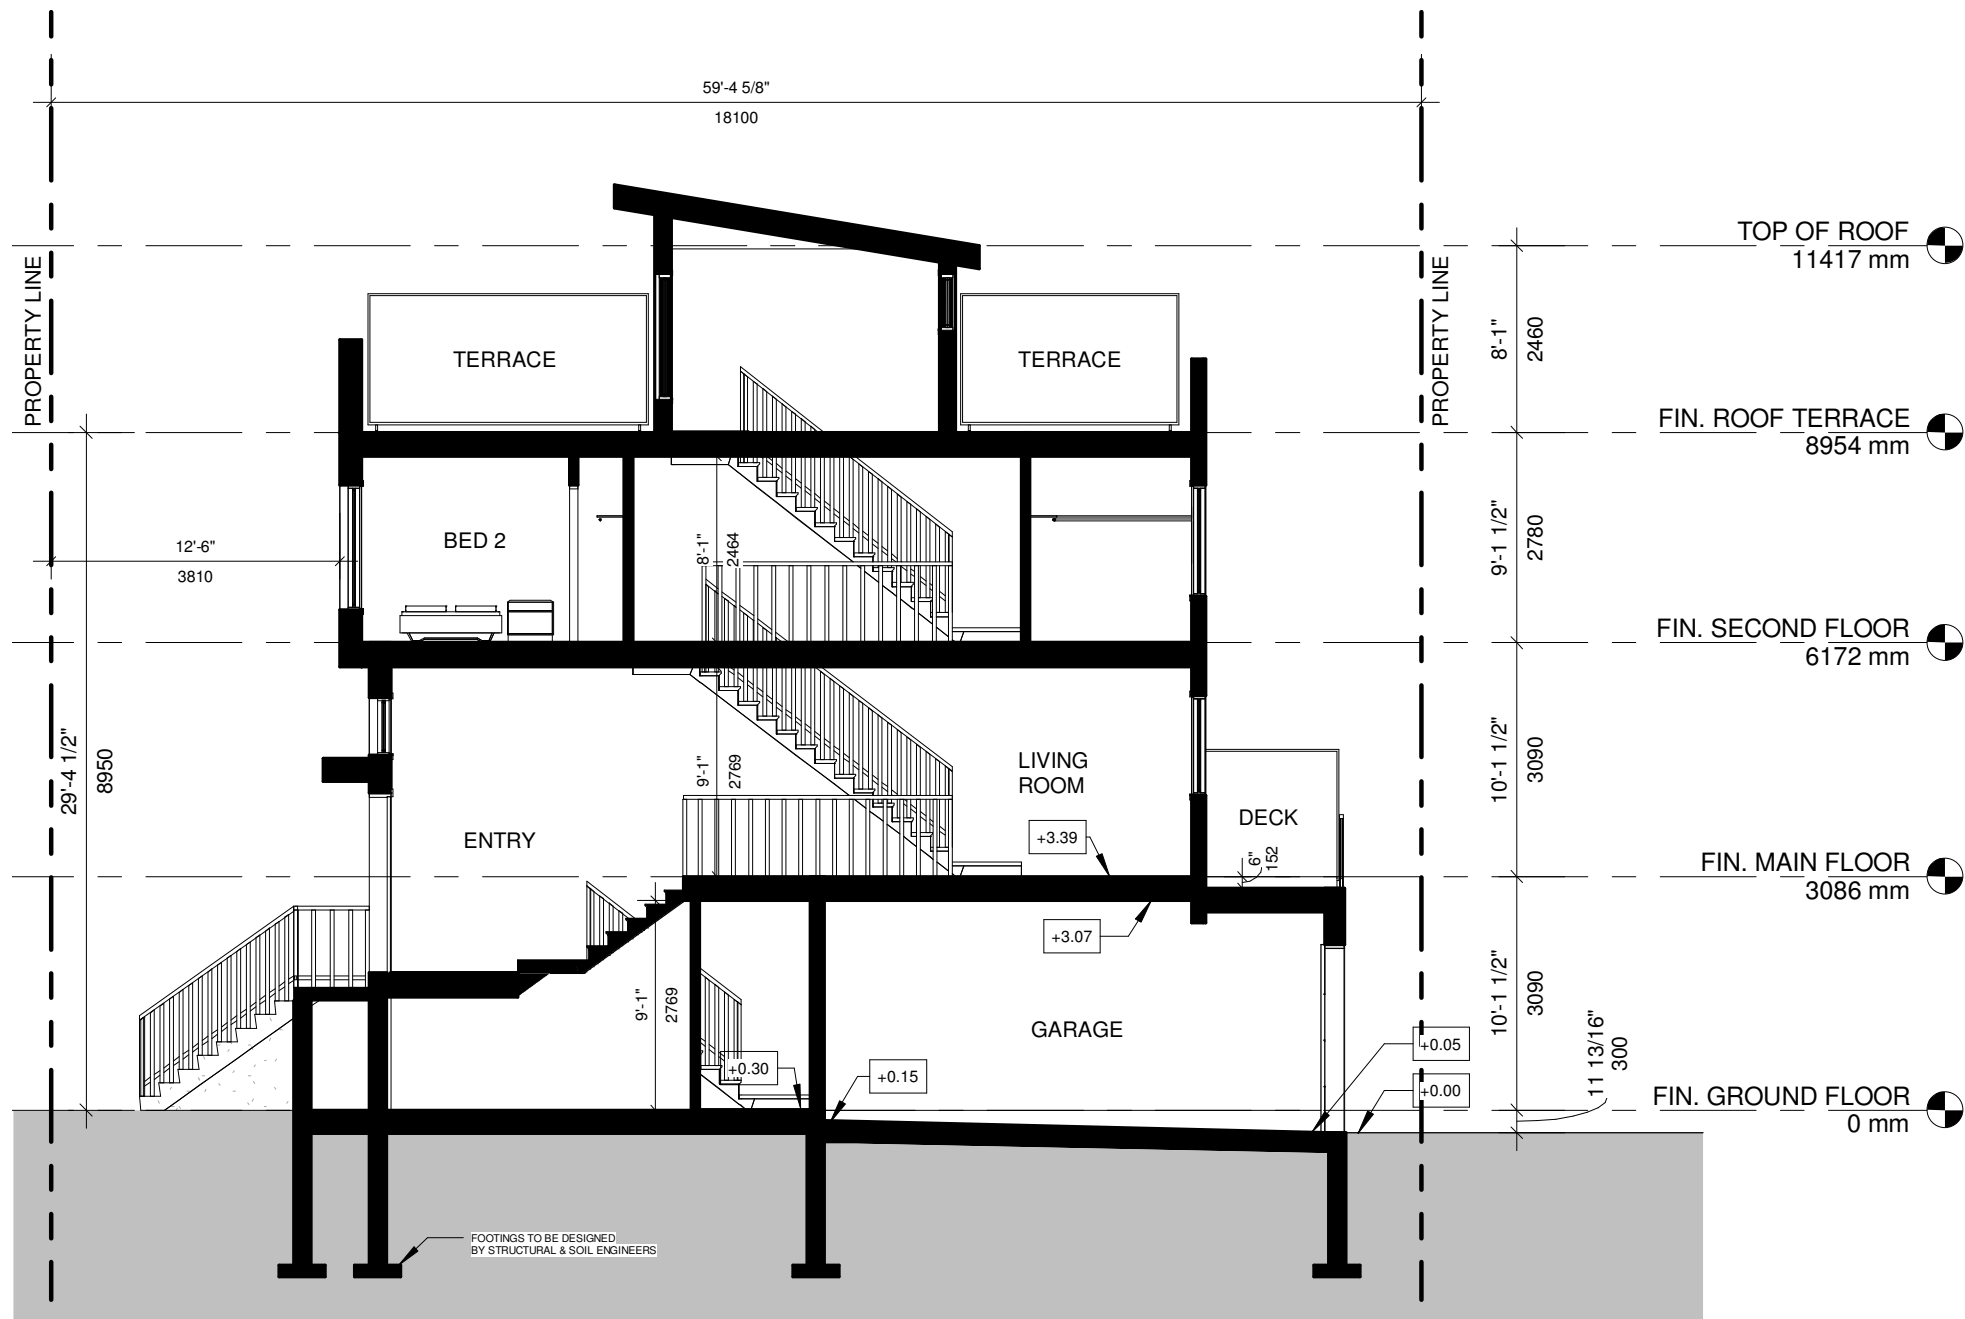


**FRONT ELEVATION  
WIDE UNIT W/ STAIRS**

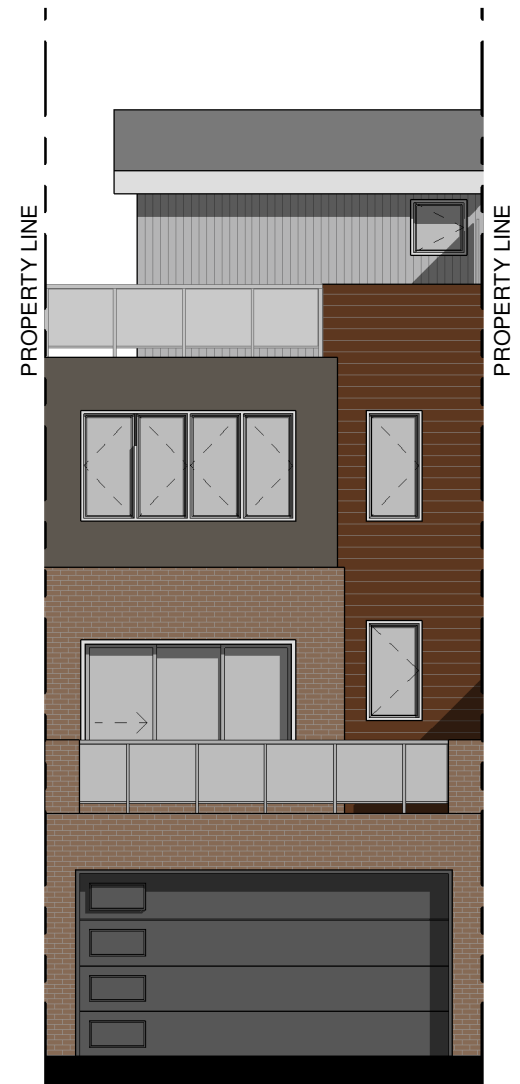


**REAR ELEVATION  
WIDE UNIT W/ STAIRS**

**1 SECTION  
1 : 100**




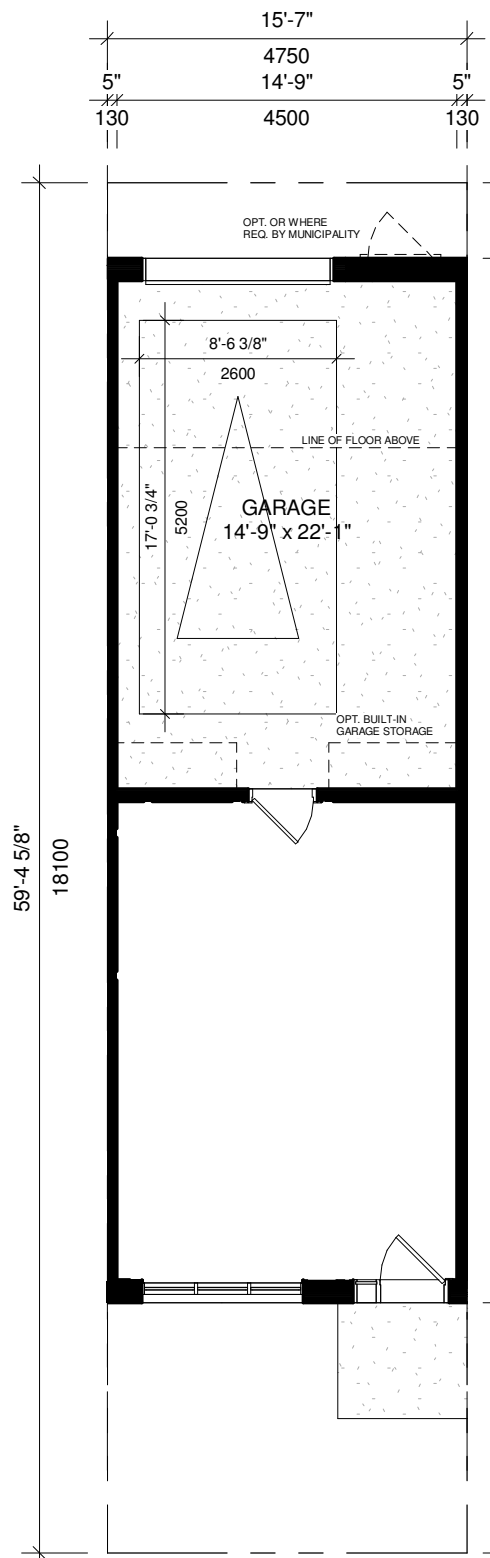


① GROUND FLOOR PLAN  
1 : 100

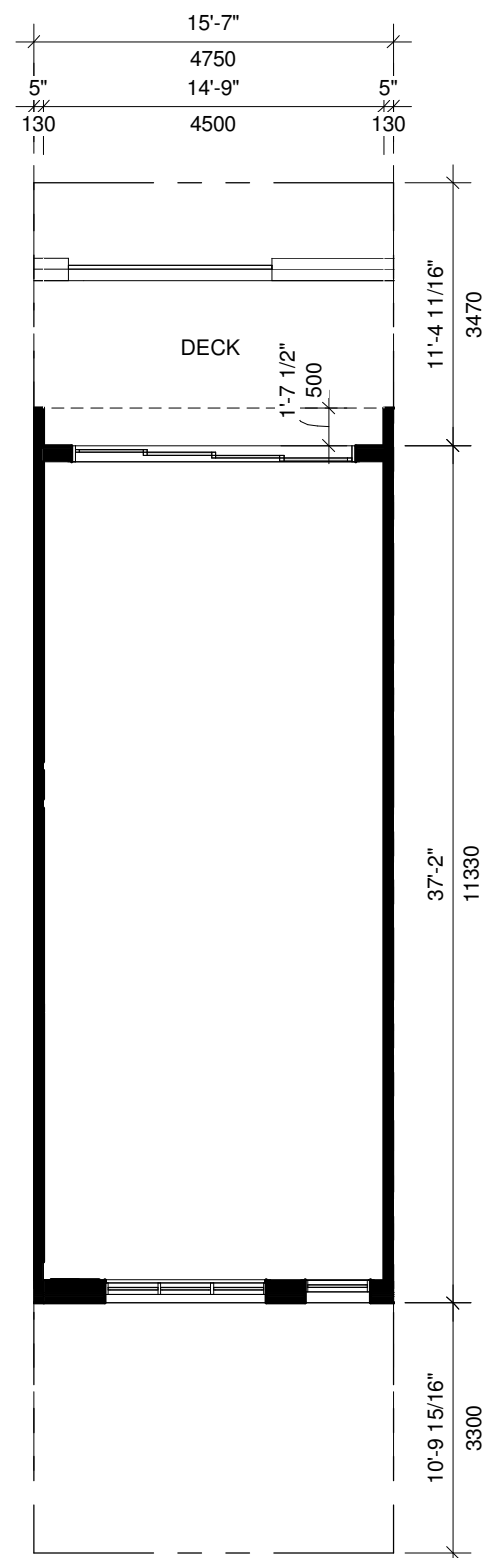

② MAIN FLOOR PLAN  
1 : 100




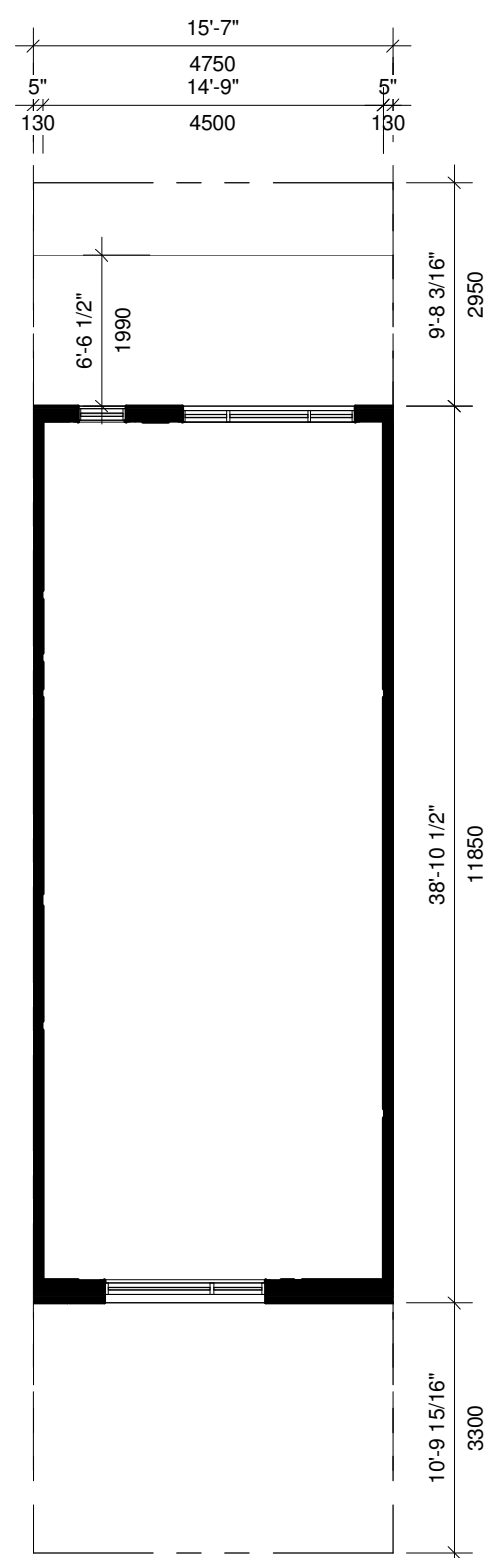


③ SECOND FLOOR PLAN  
1 : 100




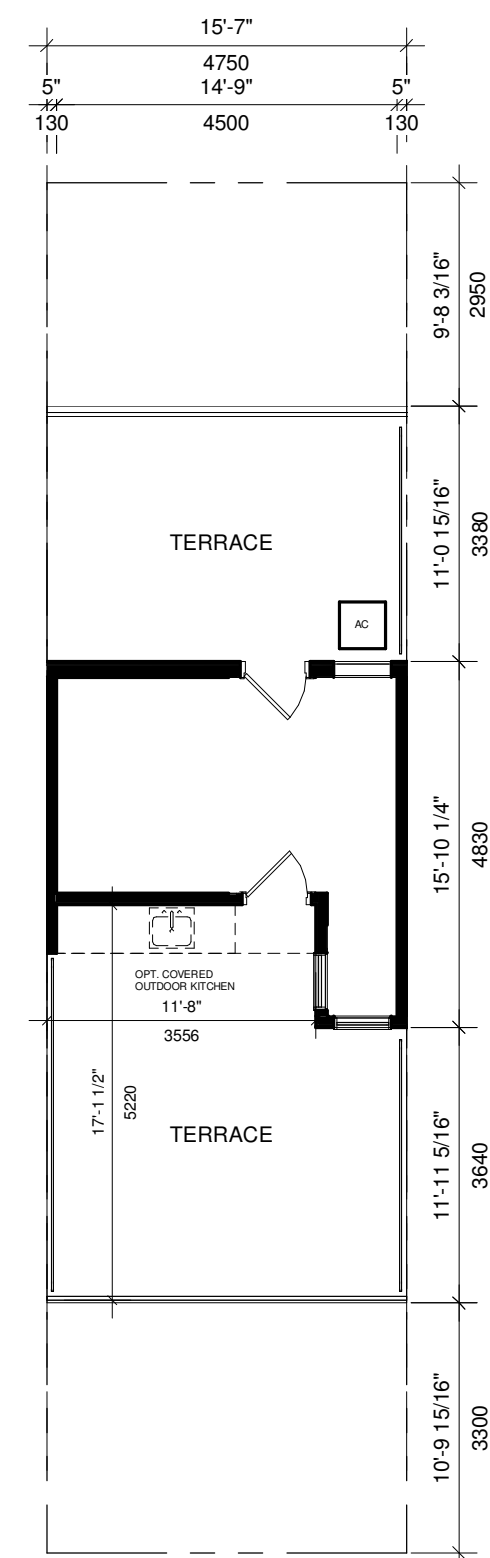


④ ROOF TERRACE  
1 : 100


GFA: 1311 SF/122 m<sup>2</sup>

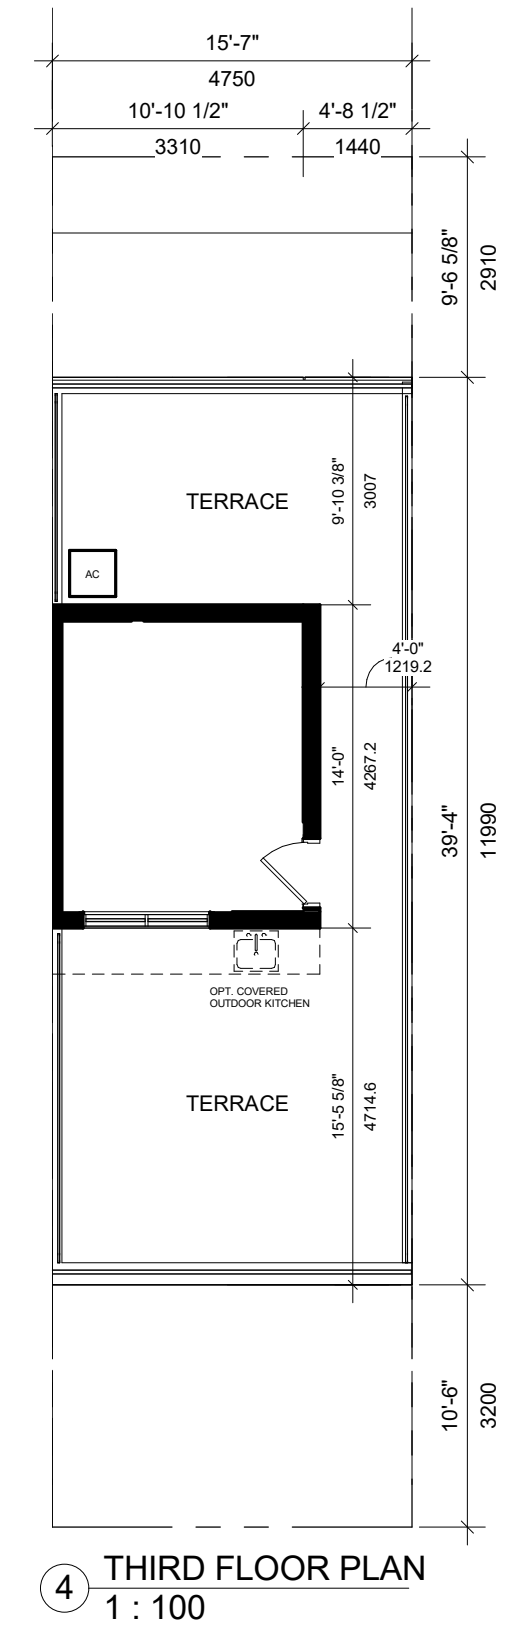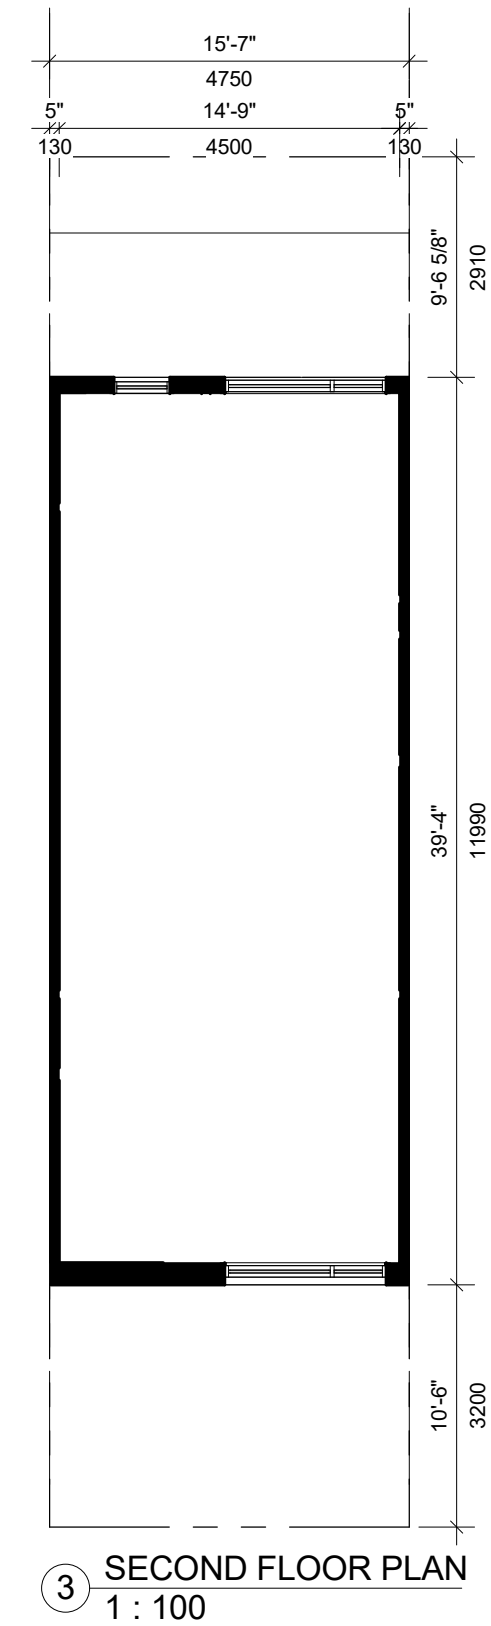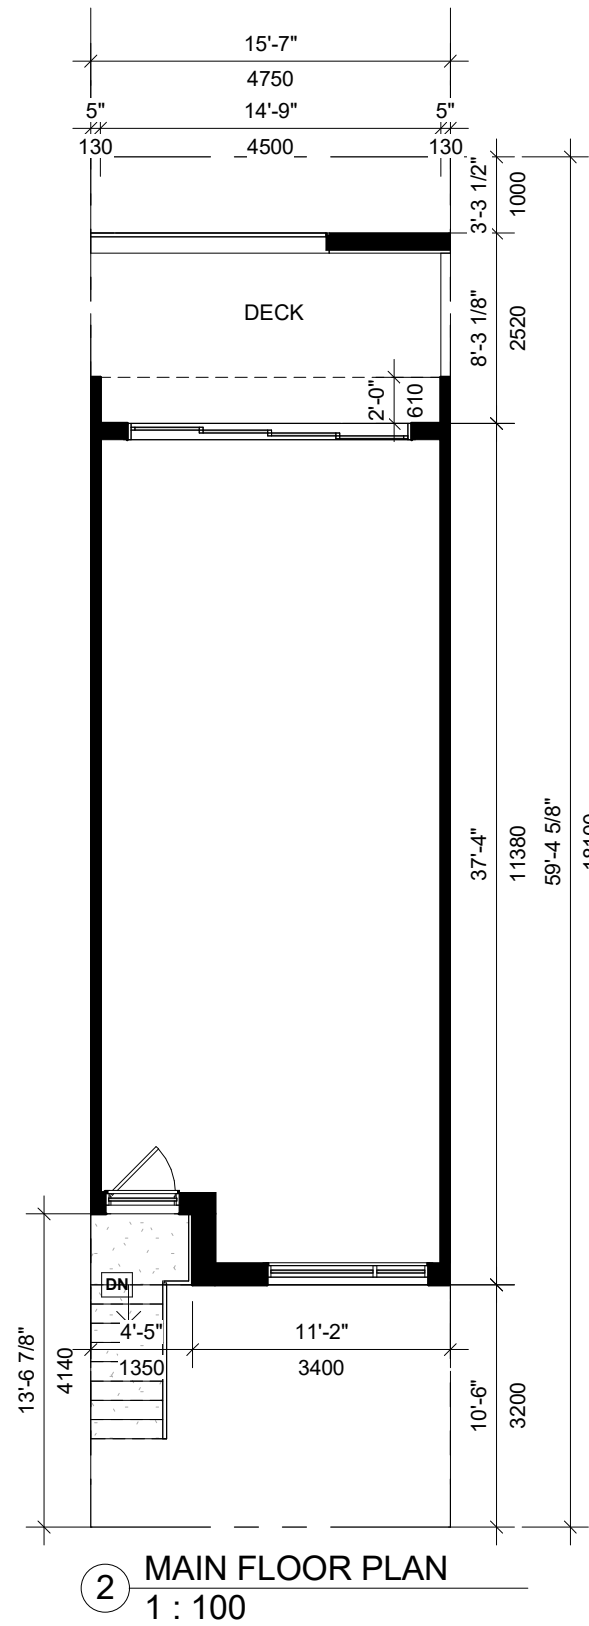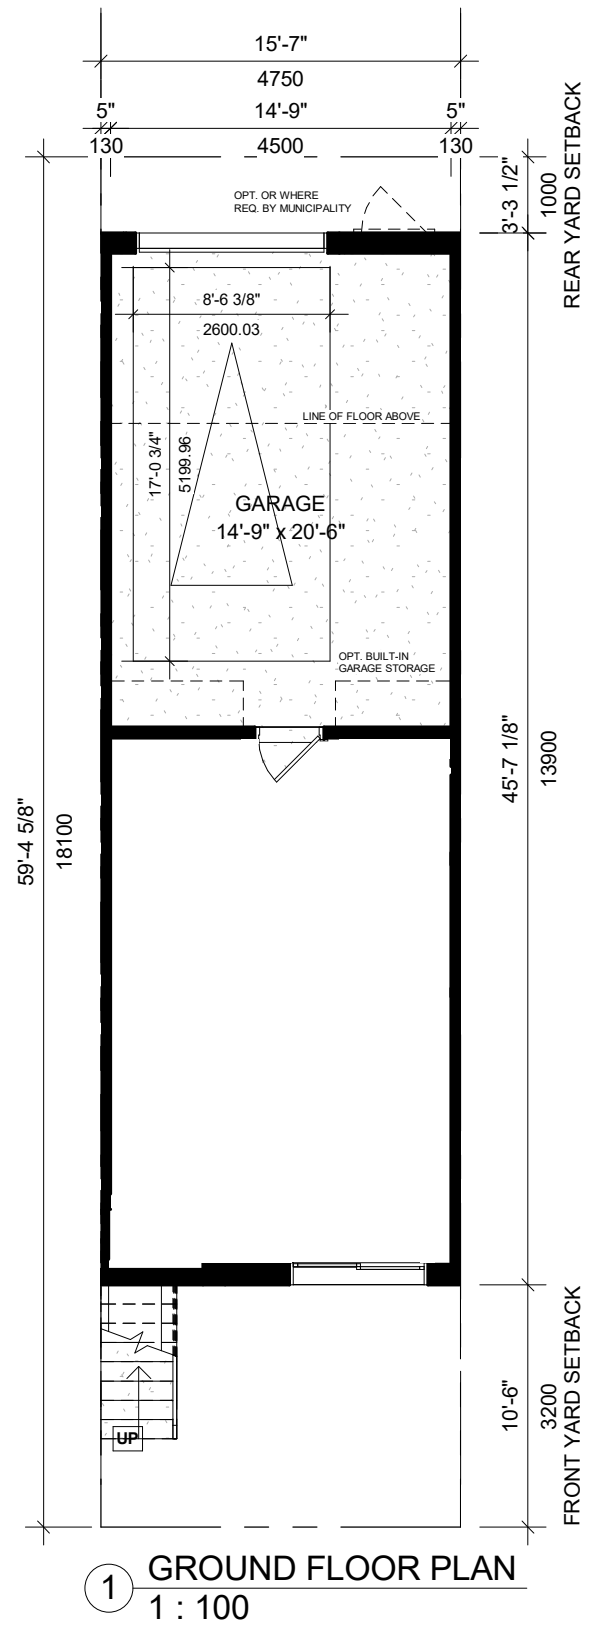


GFA: 1221 SF/113 m<sup>2</sup>

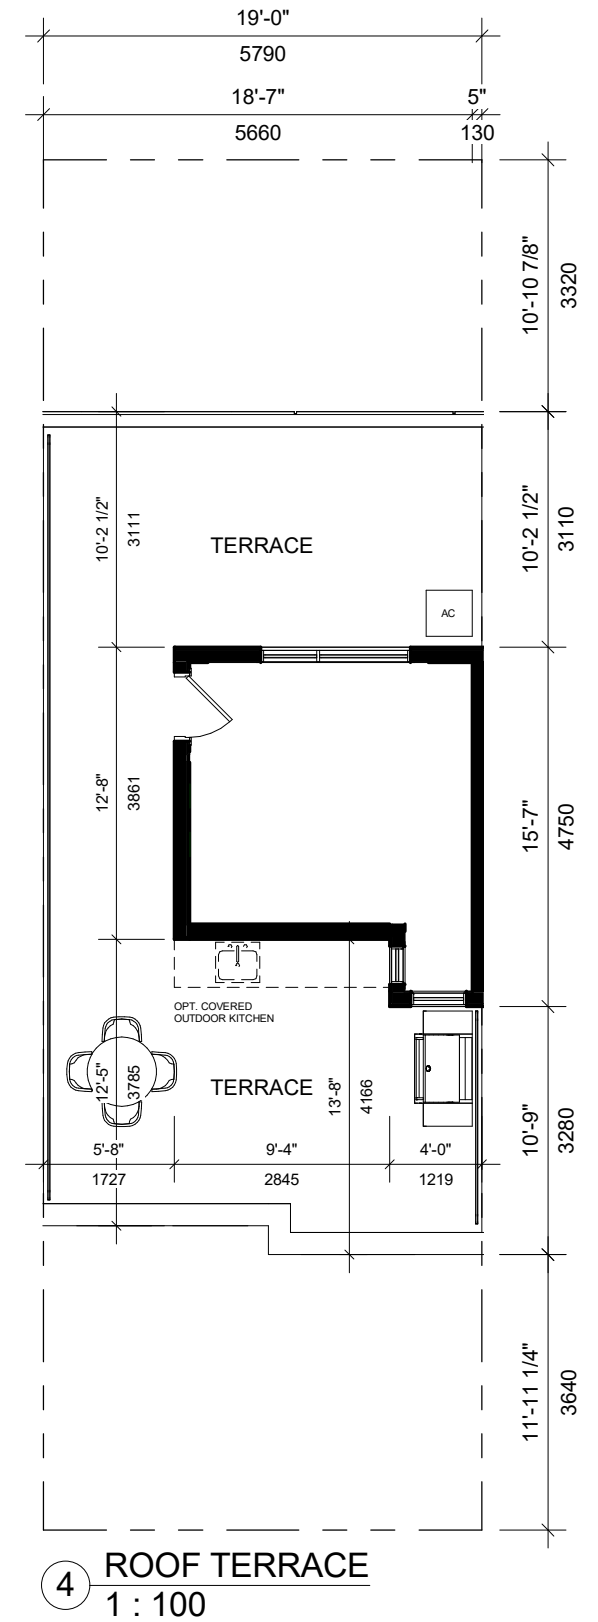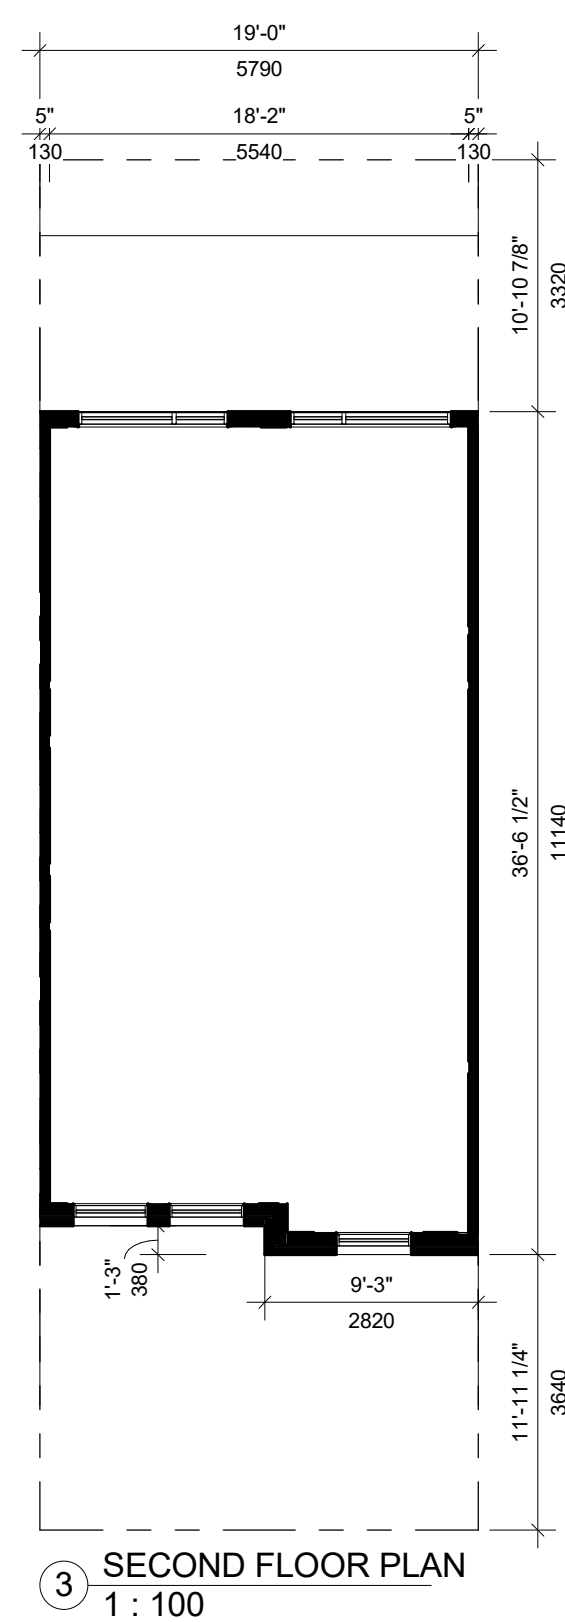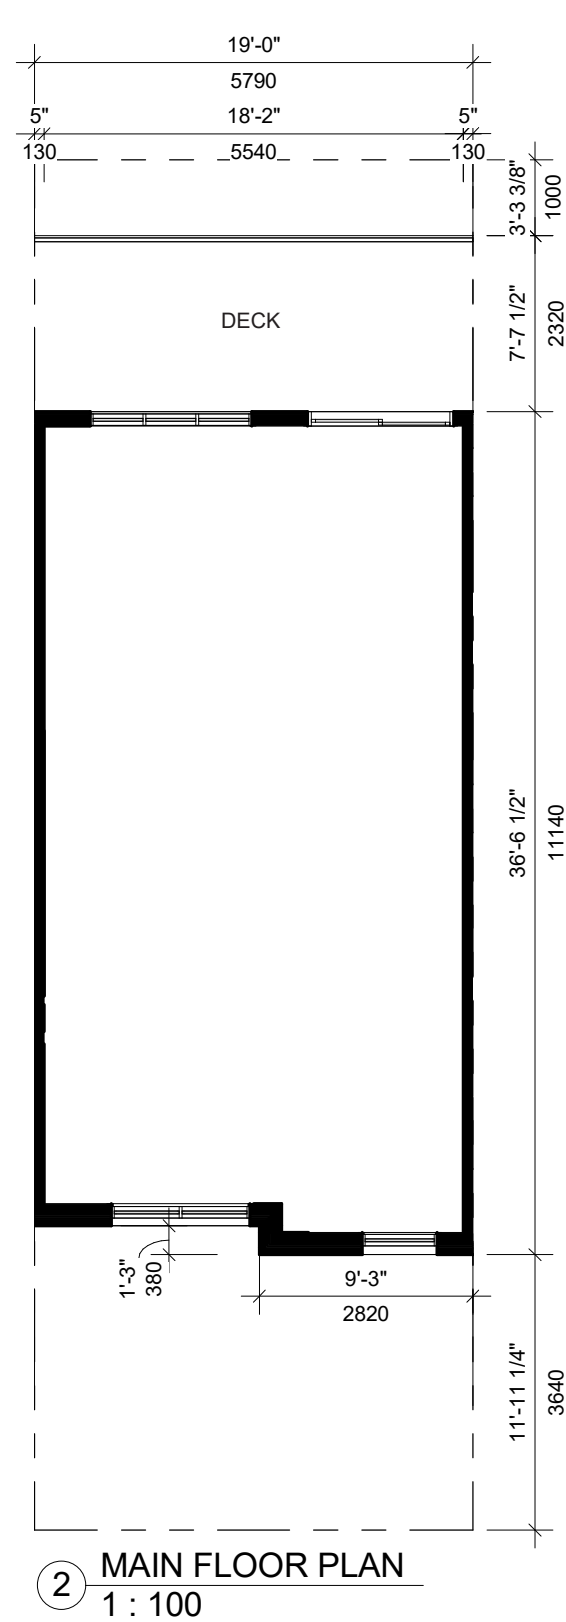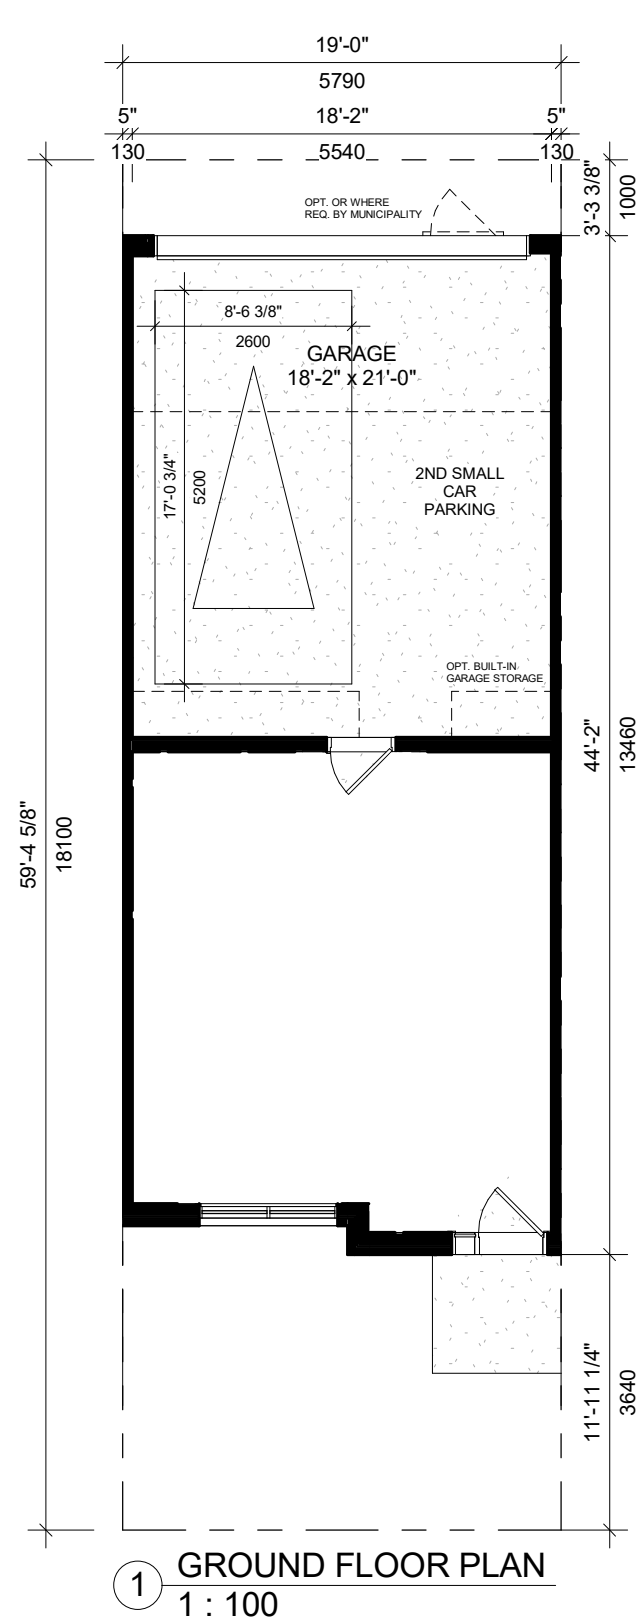


**GFA: 1522 SF/141 m<sup>2</sup>**

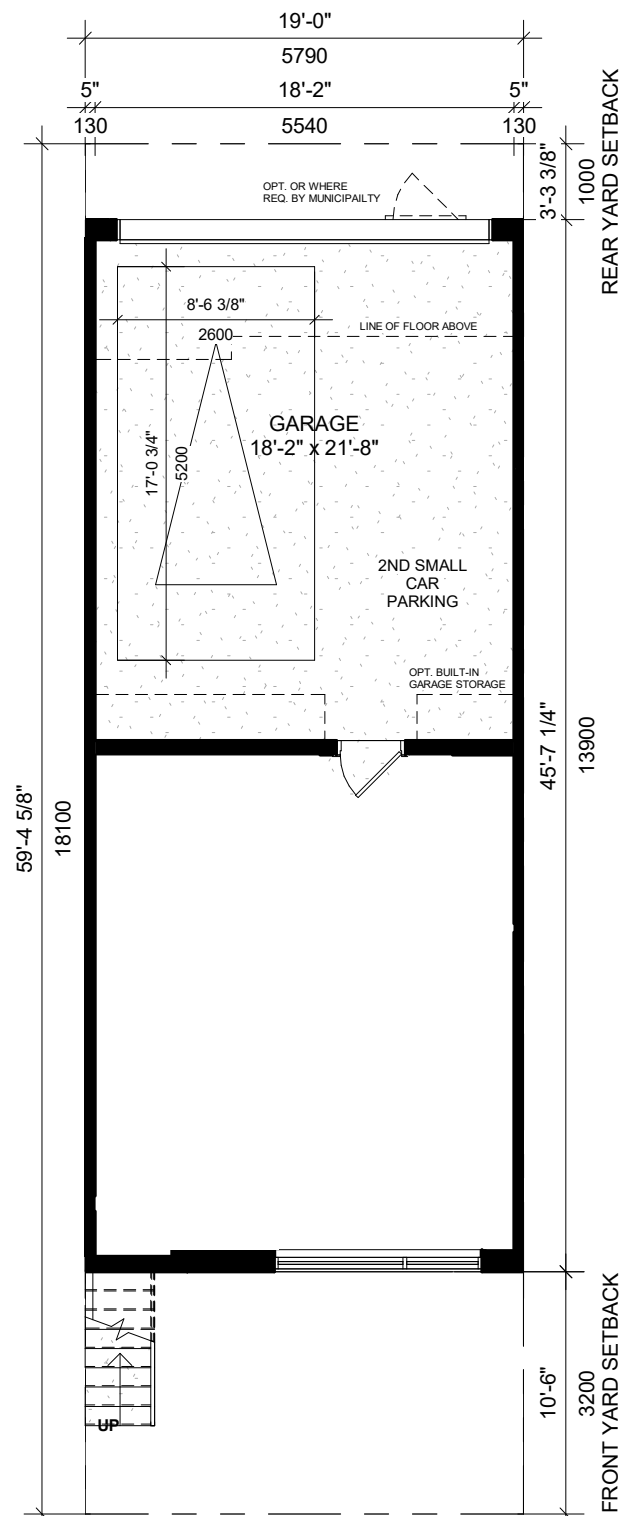


① GROUND FLOOR PLAN  
1 : 100

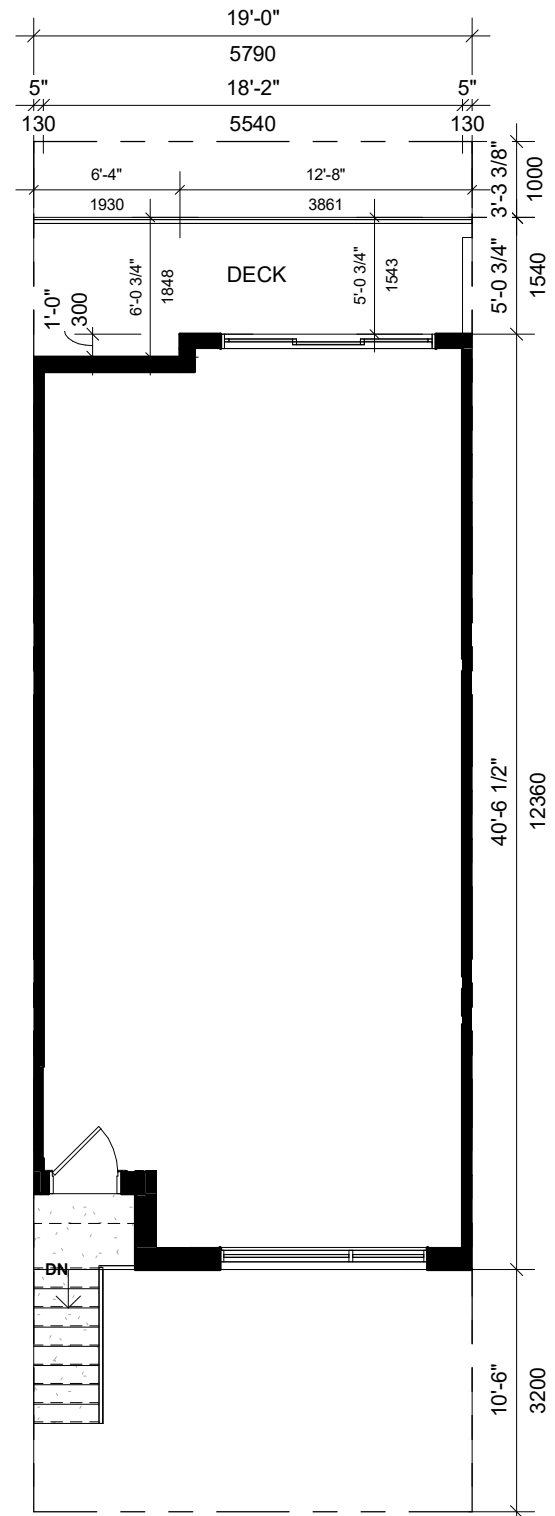

② MAIN FLOOR PLAN  
1 : 100

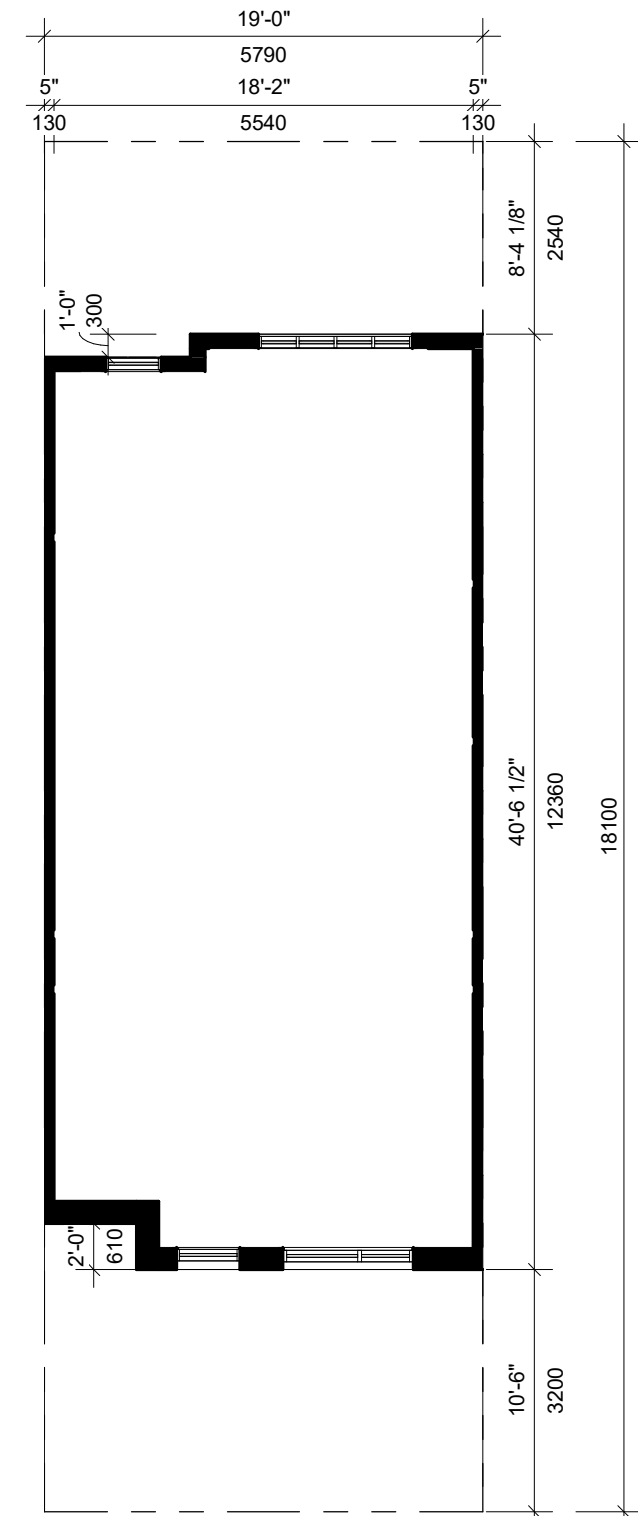


③ SECOND FLOOR PLAN  
1 : 100

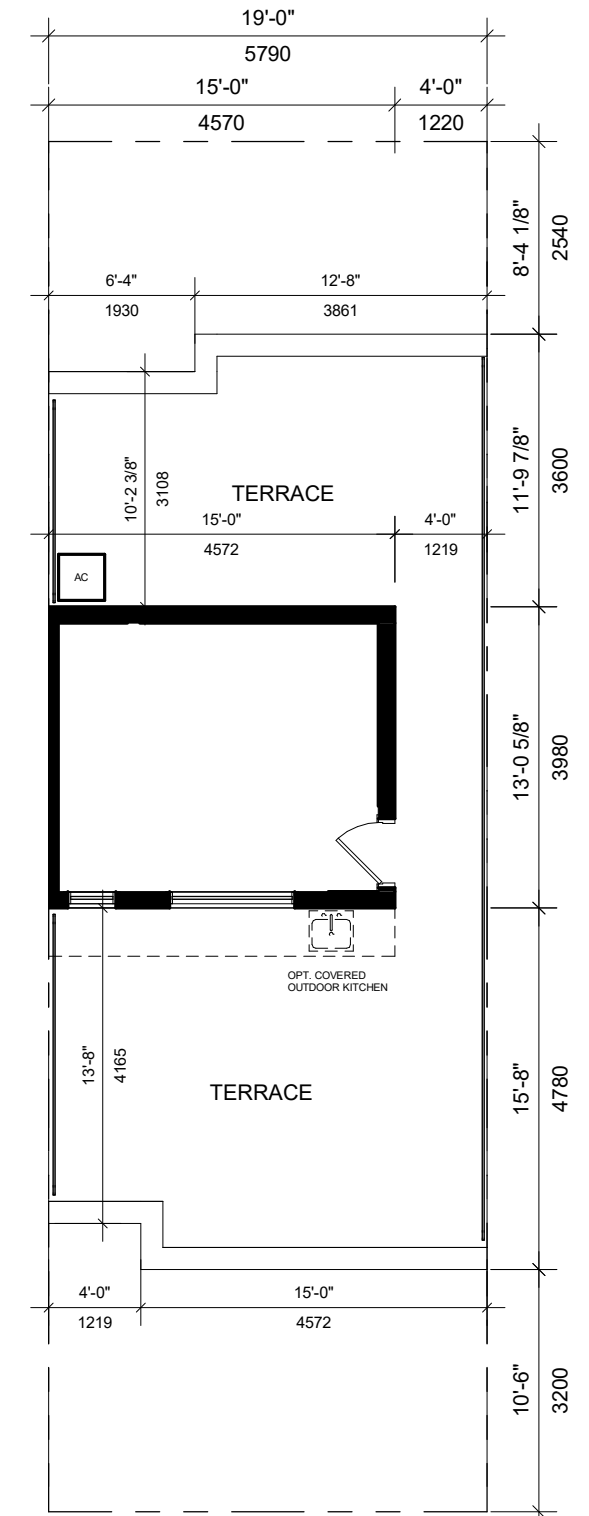


④ ROOF TERRACE  
1 : 100


GFA: 1556 SF/145 m<sup>2</sup>

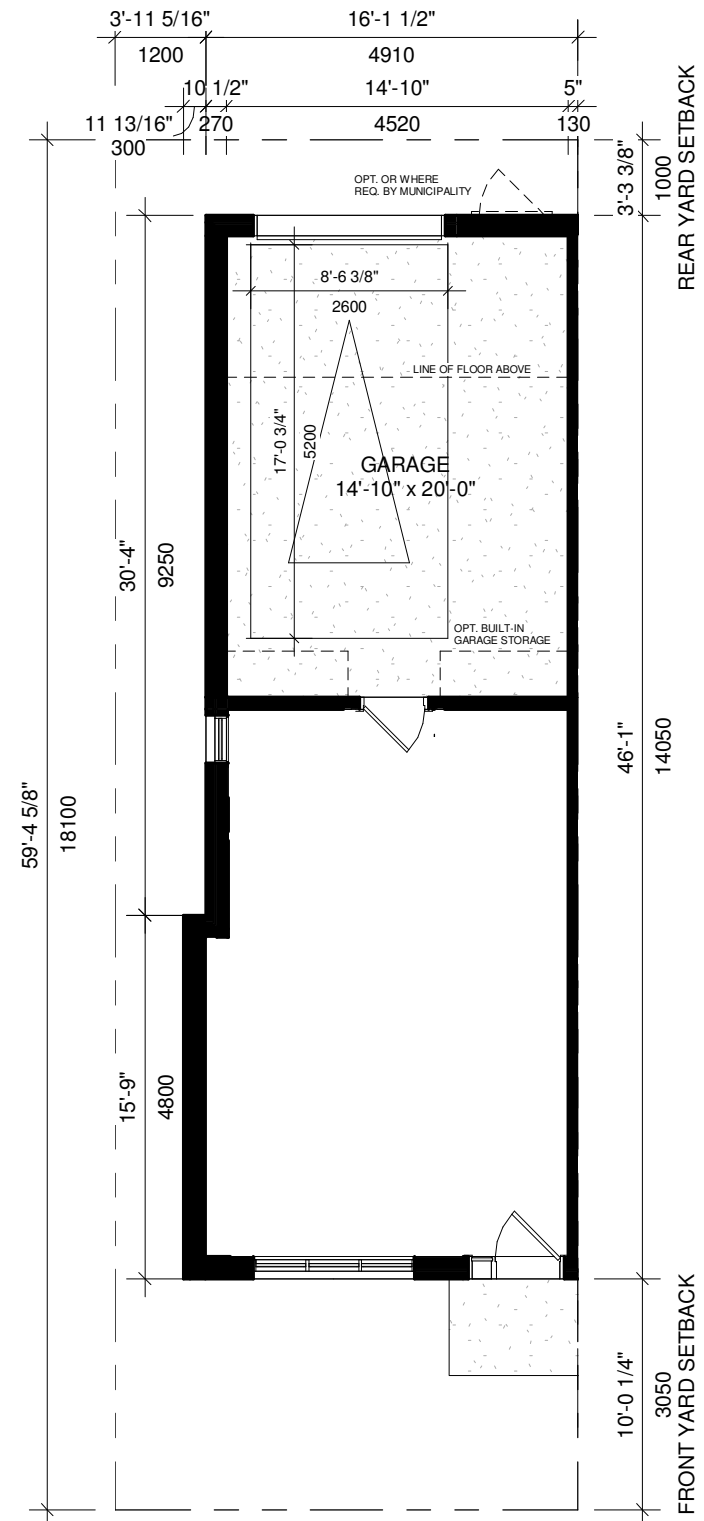


① GROUND FLOOR PLAN  
1 : 100

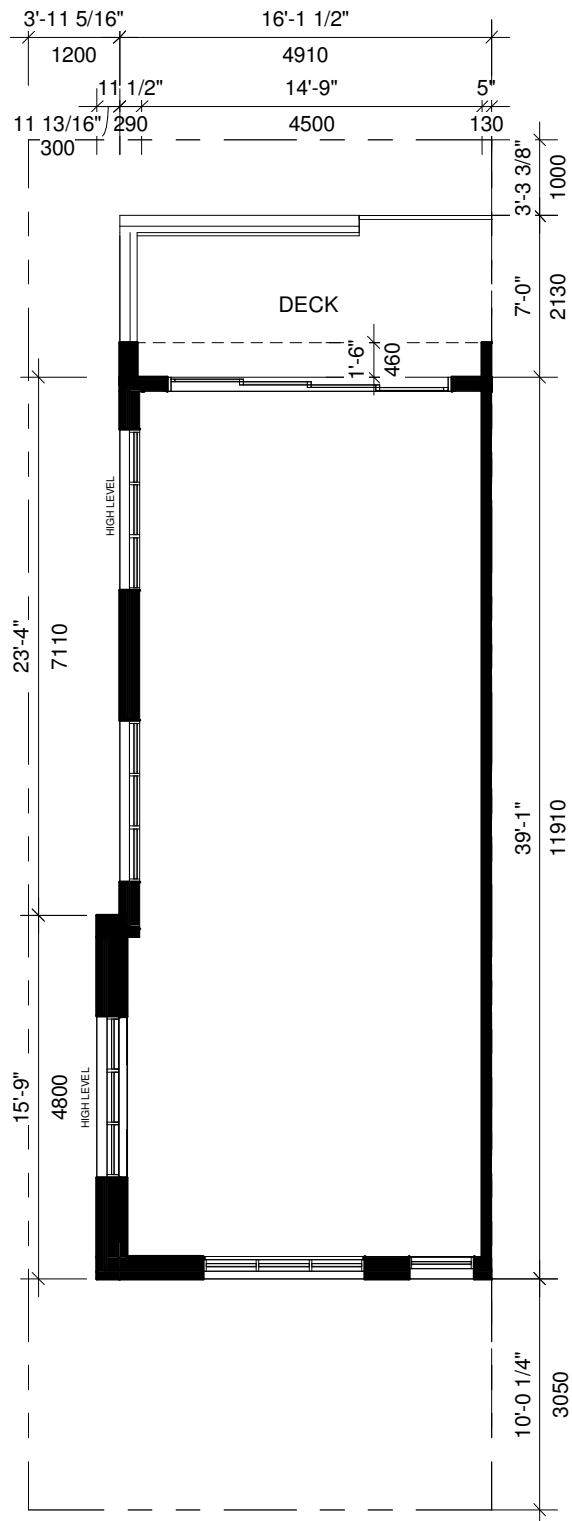

② MAIN FLOOR PLAN  
1 : 100

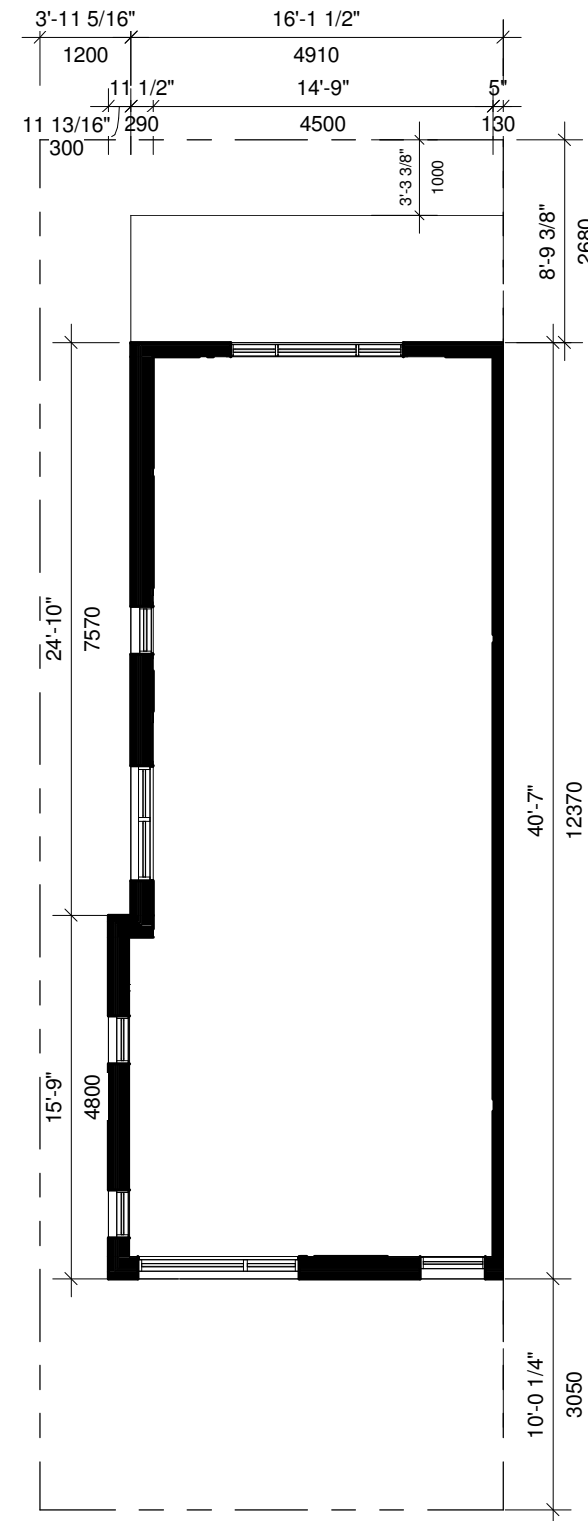


③ SECOND FLOOR PLAN  
1 : 100

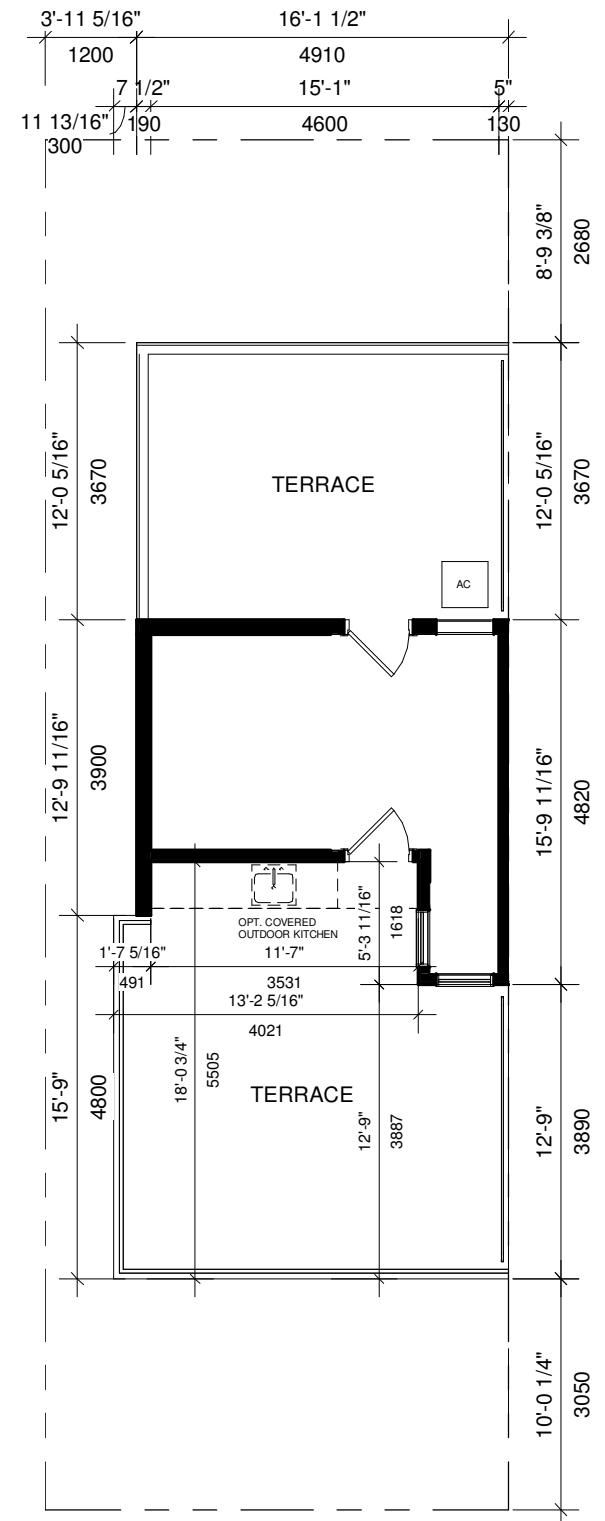


④ ROOF TERRACE  
1 : 100


GFA: 1436 SF/133 m<sup>2</sup>

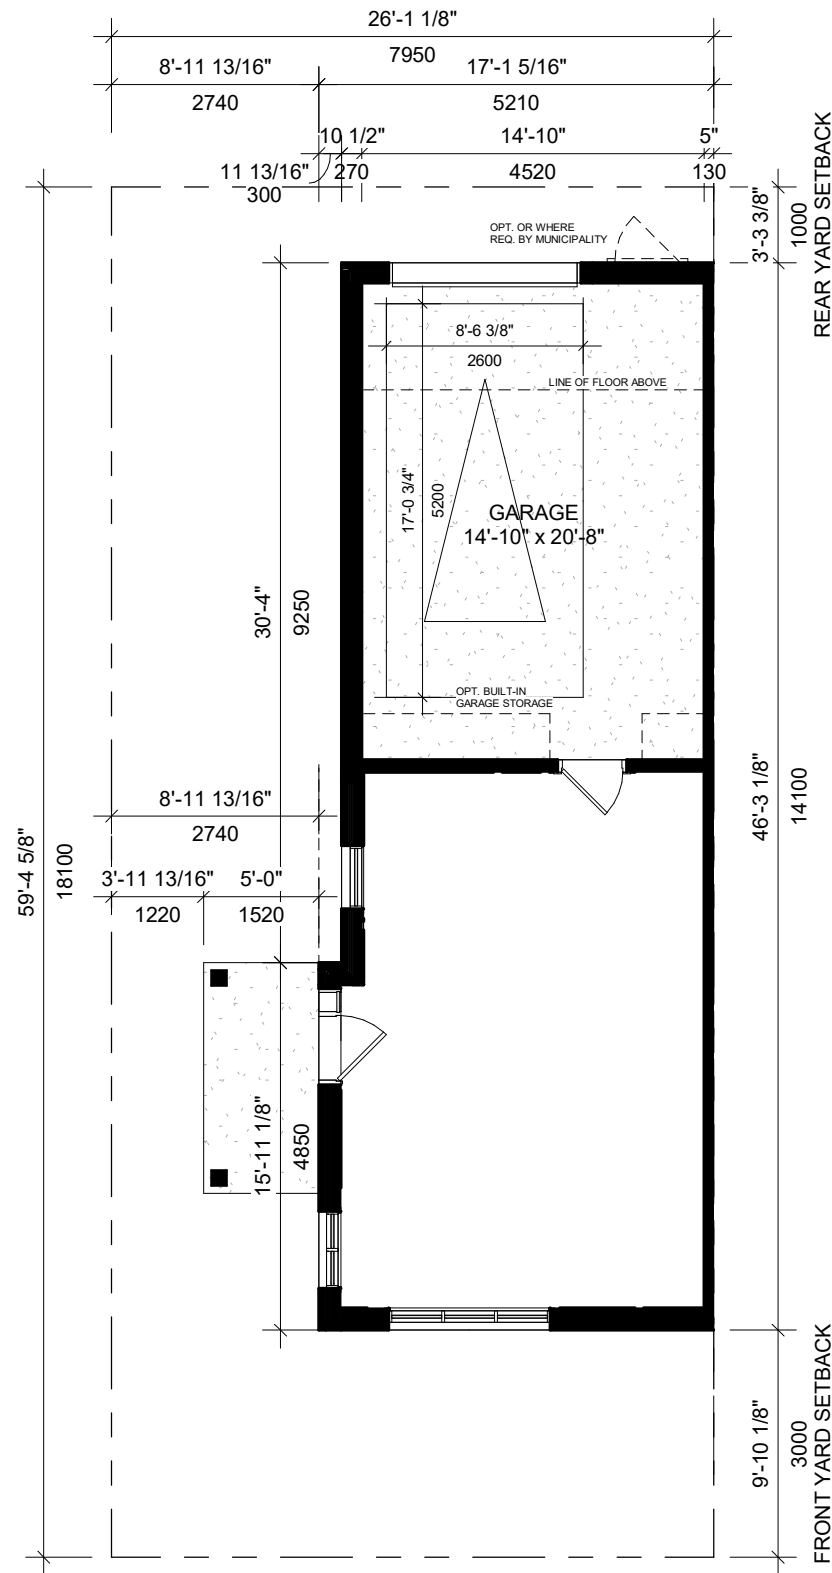


1 GROUND FLOOR PLAN  
1 : 100

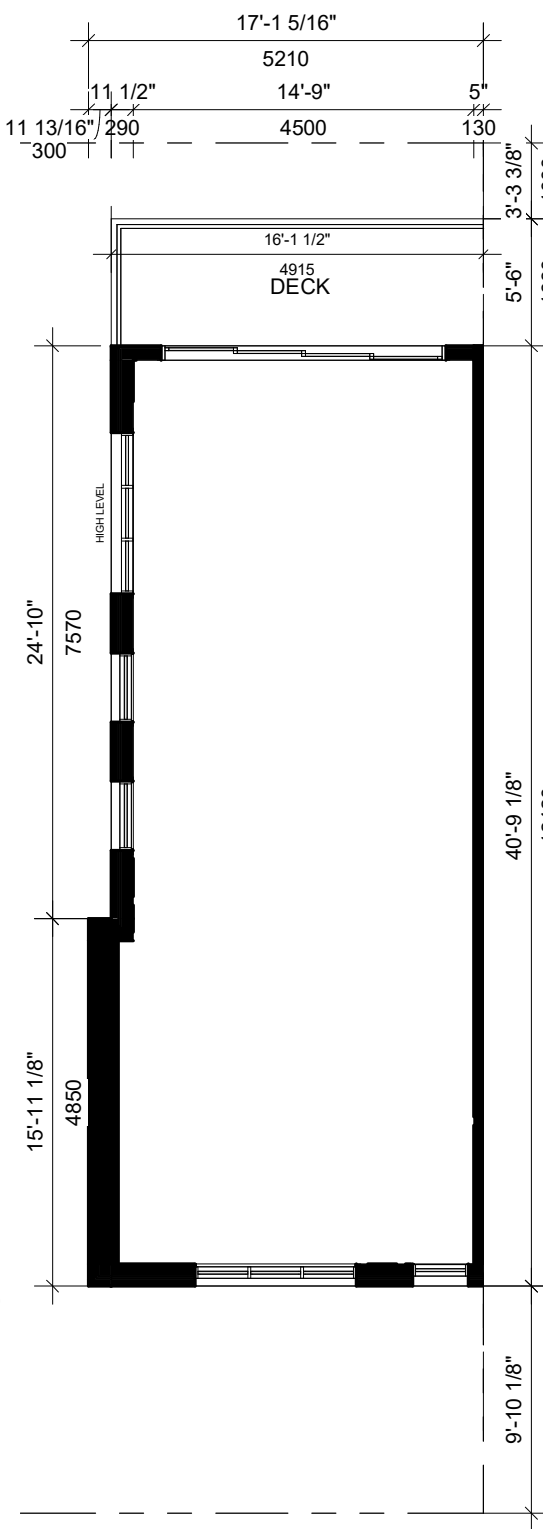

2 MAIN FLOOR PLAN  
1 : 100

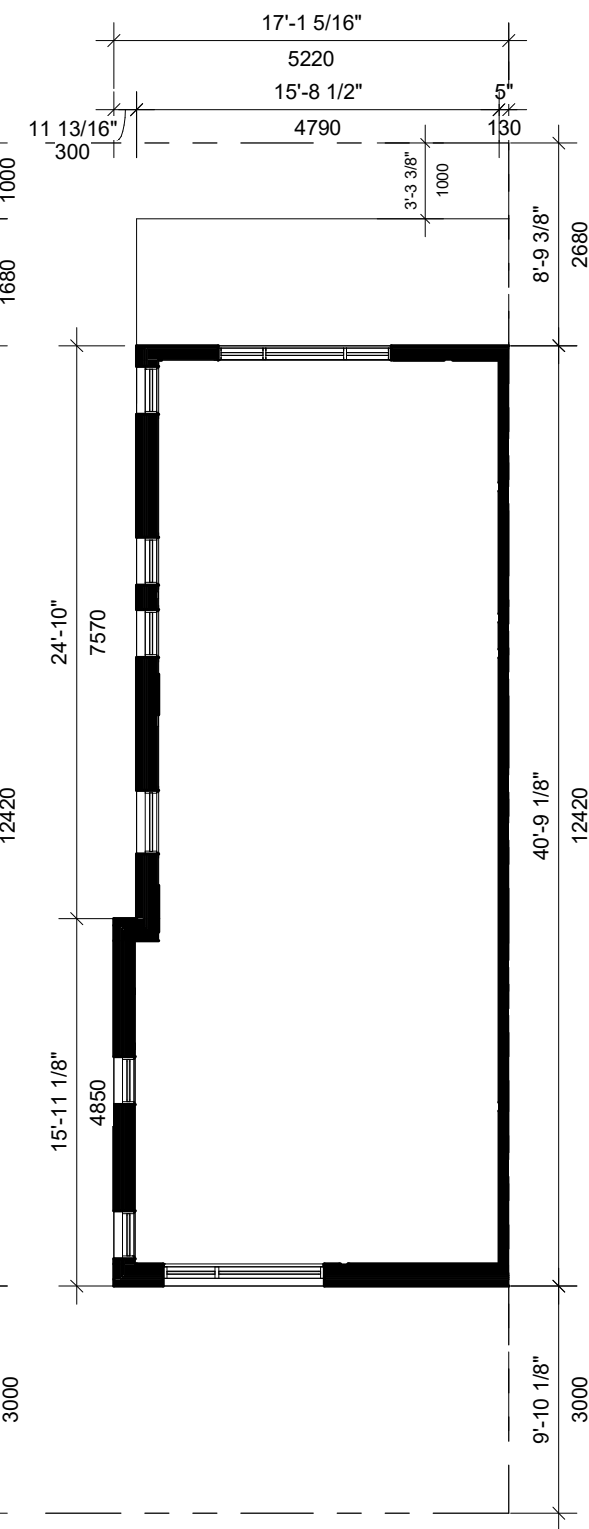


3 SECOND FLOOR PLAN  
1 : 100

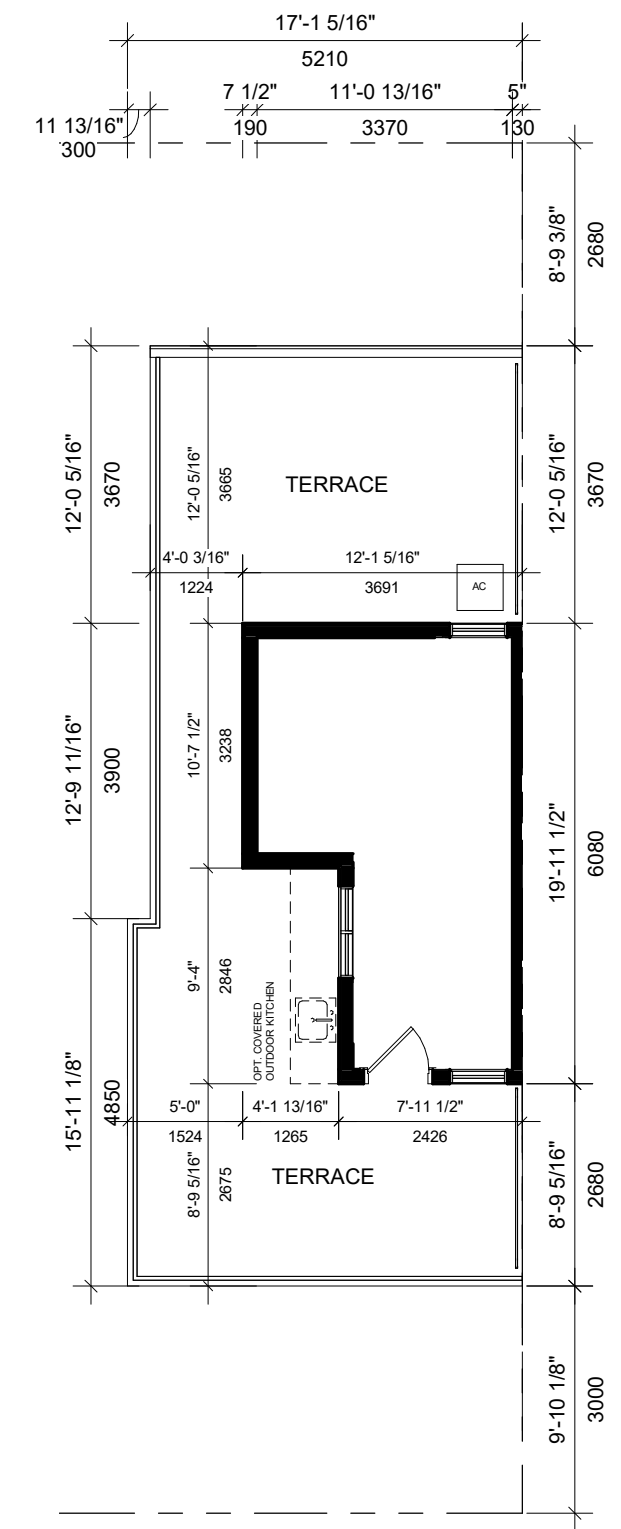


4 ROOF TERRACE  
1 : 100


GFA: 1419 SF/132 m<sup>2</sup>

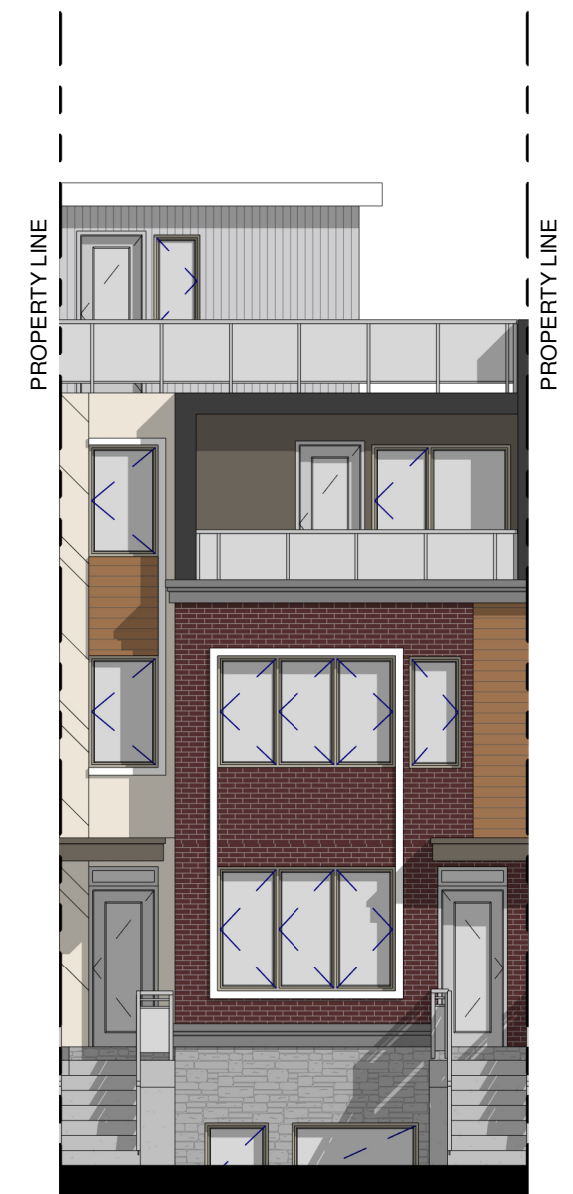

1 SECTION  
1 : 100

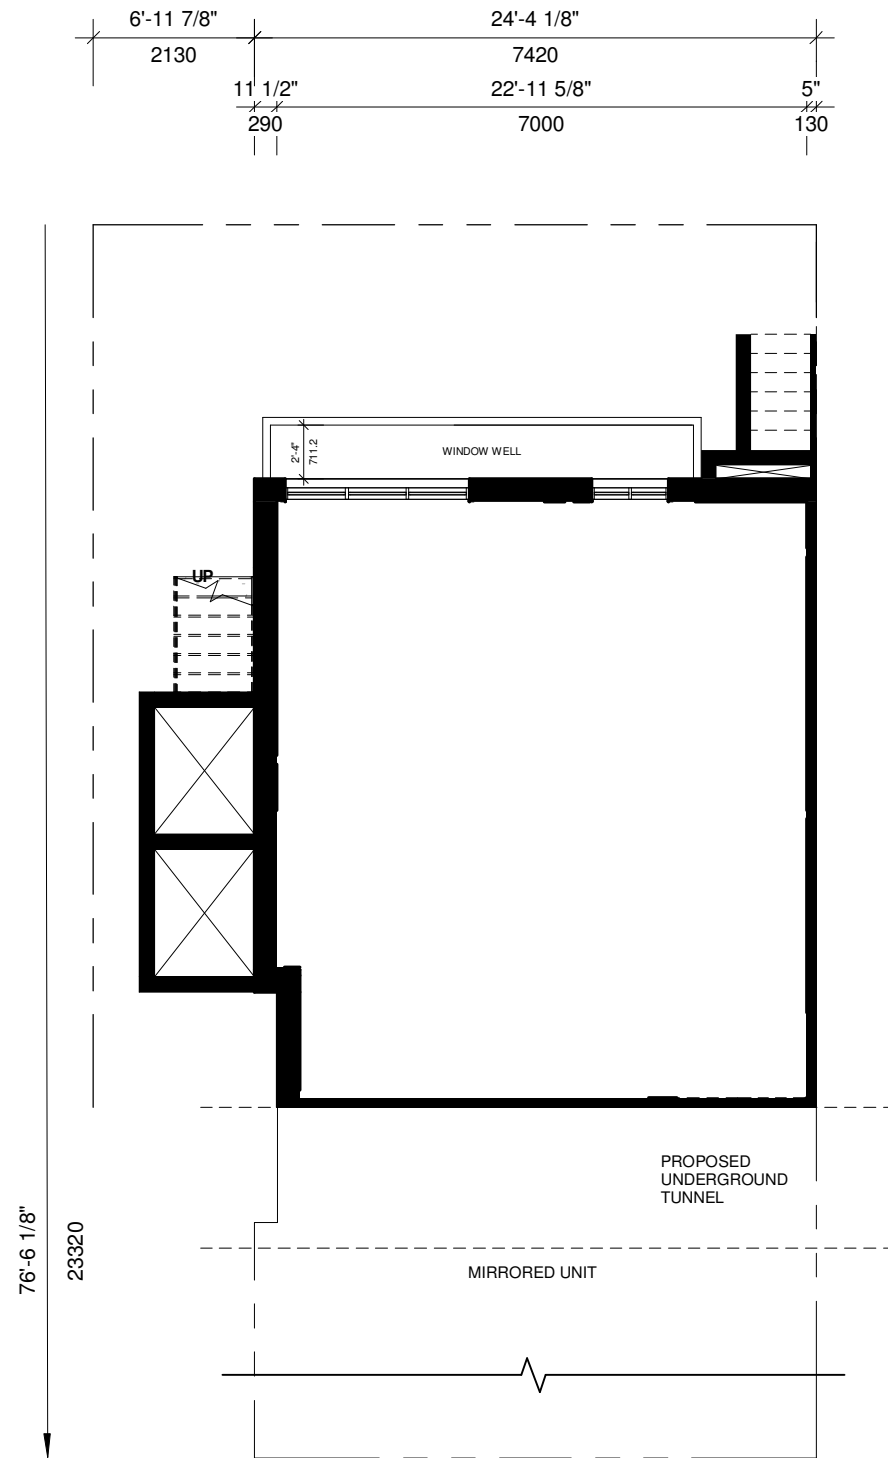


① GROUND FLOOR PLAN  
1 : 100

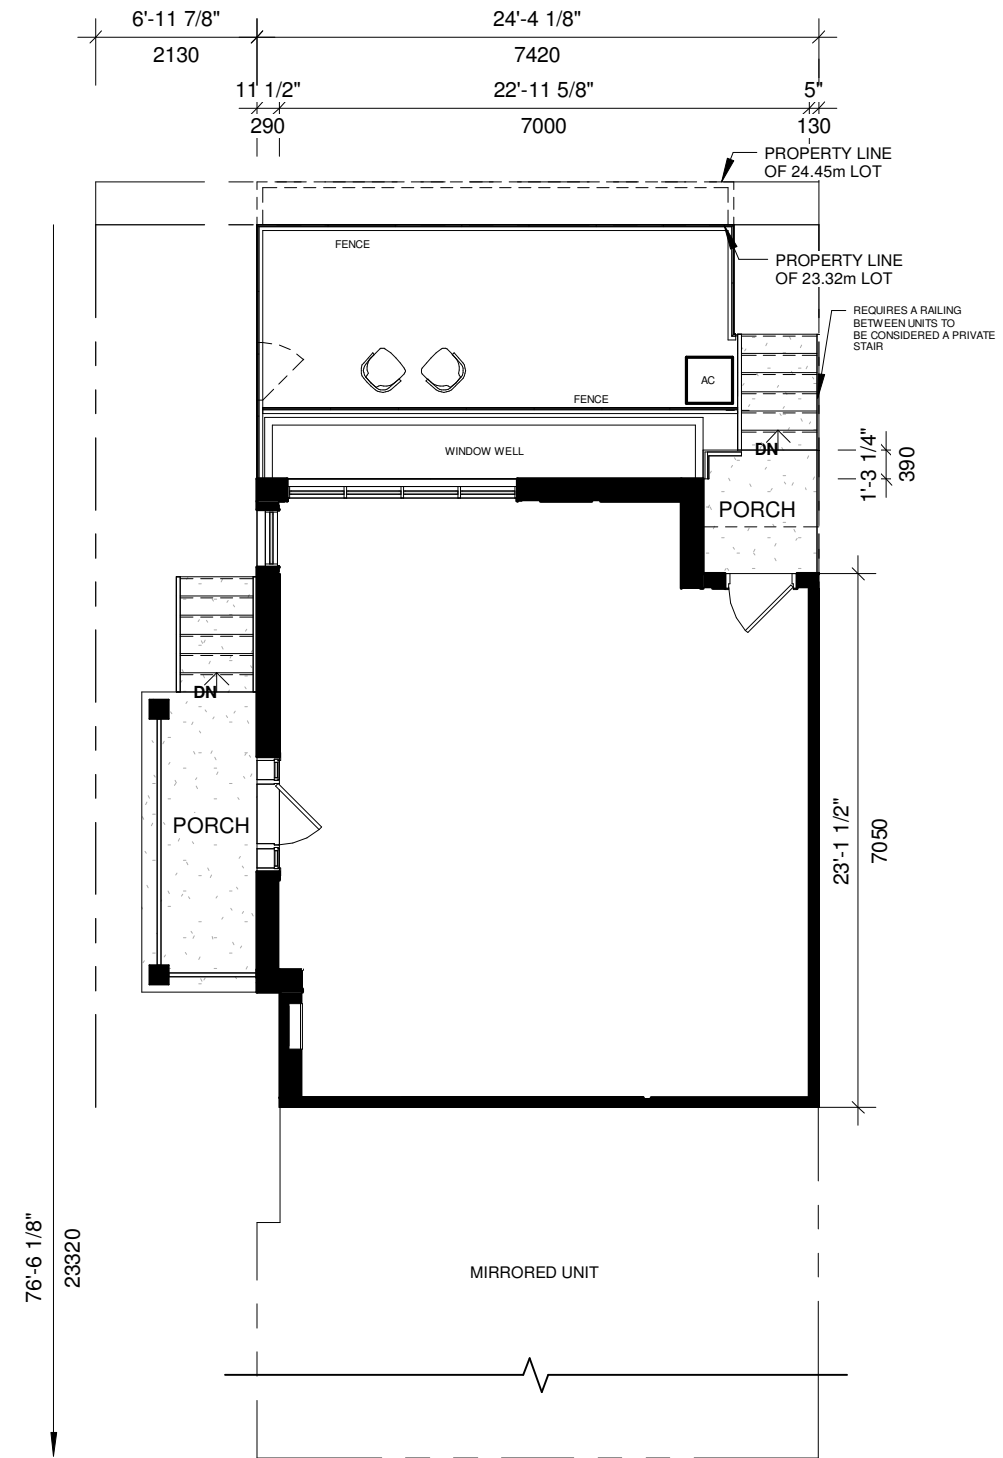


② MAIN FLOOR PLAN  
1 : 100

GFA: 1017 SF/94 m<sup>2</sup>




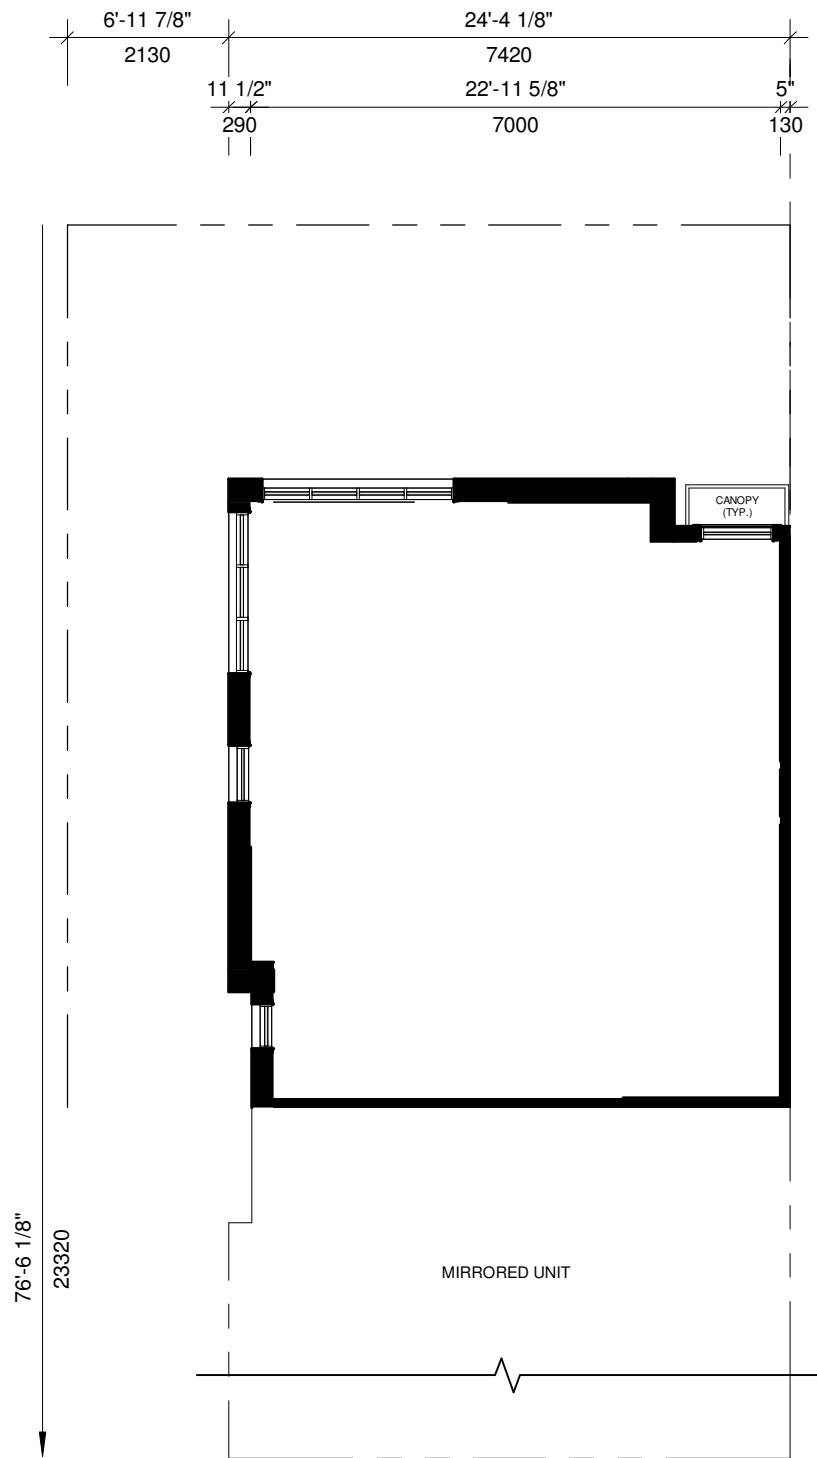

① SECOND FLOOR PLAN  
1 : 100

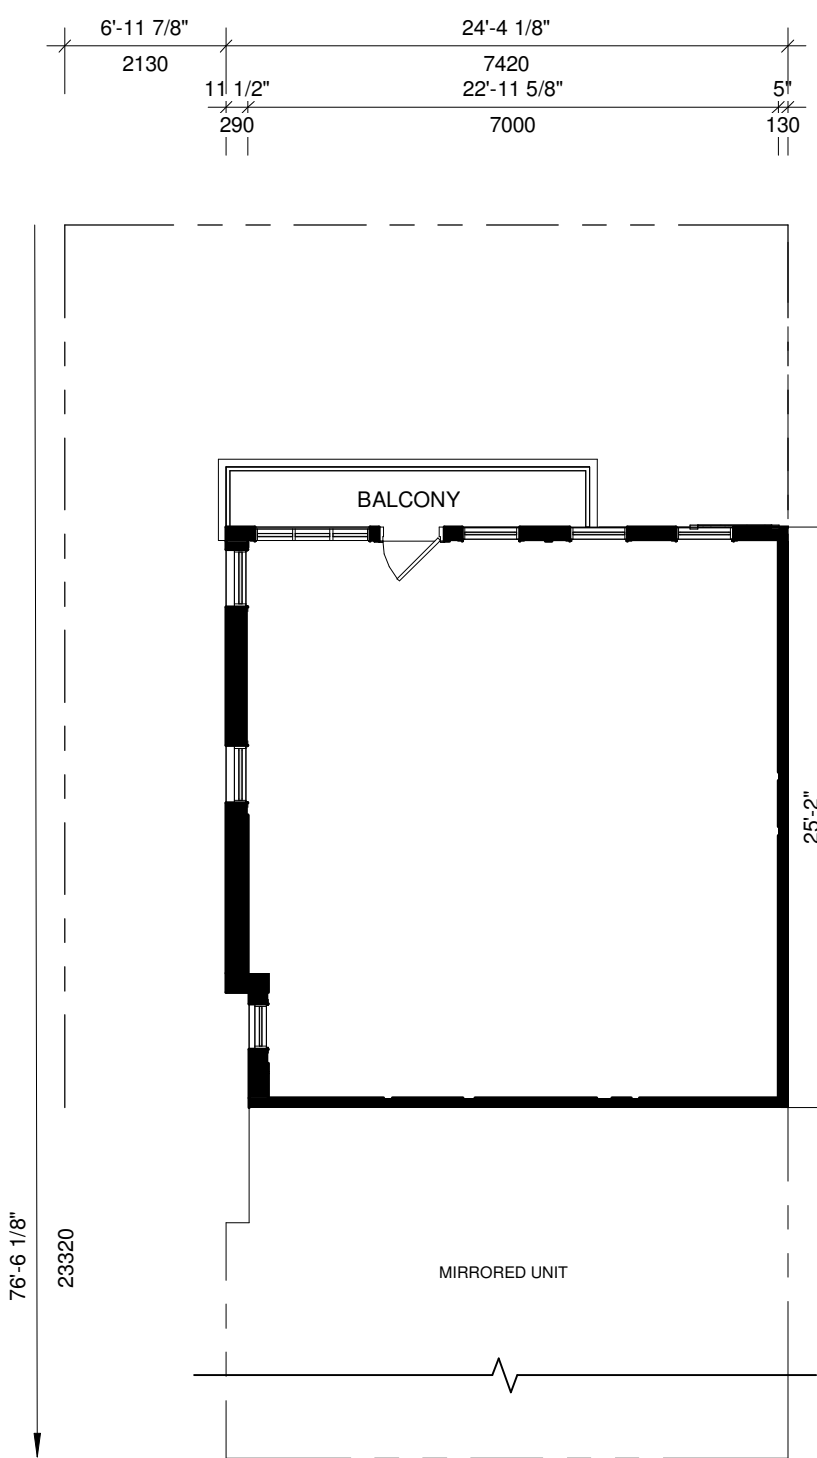

② THIRD FLOOR PLAN  
1 : 100

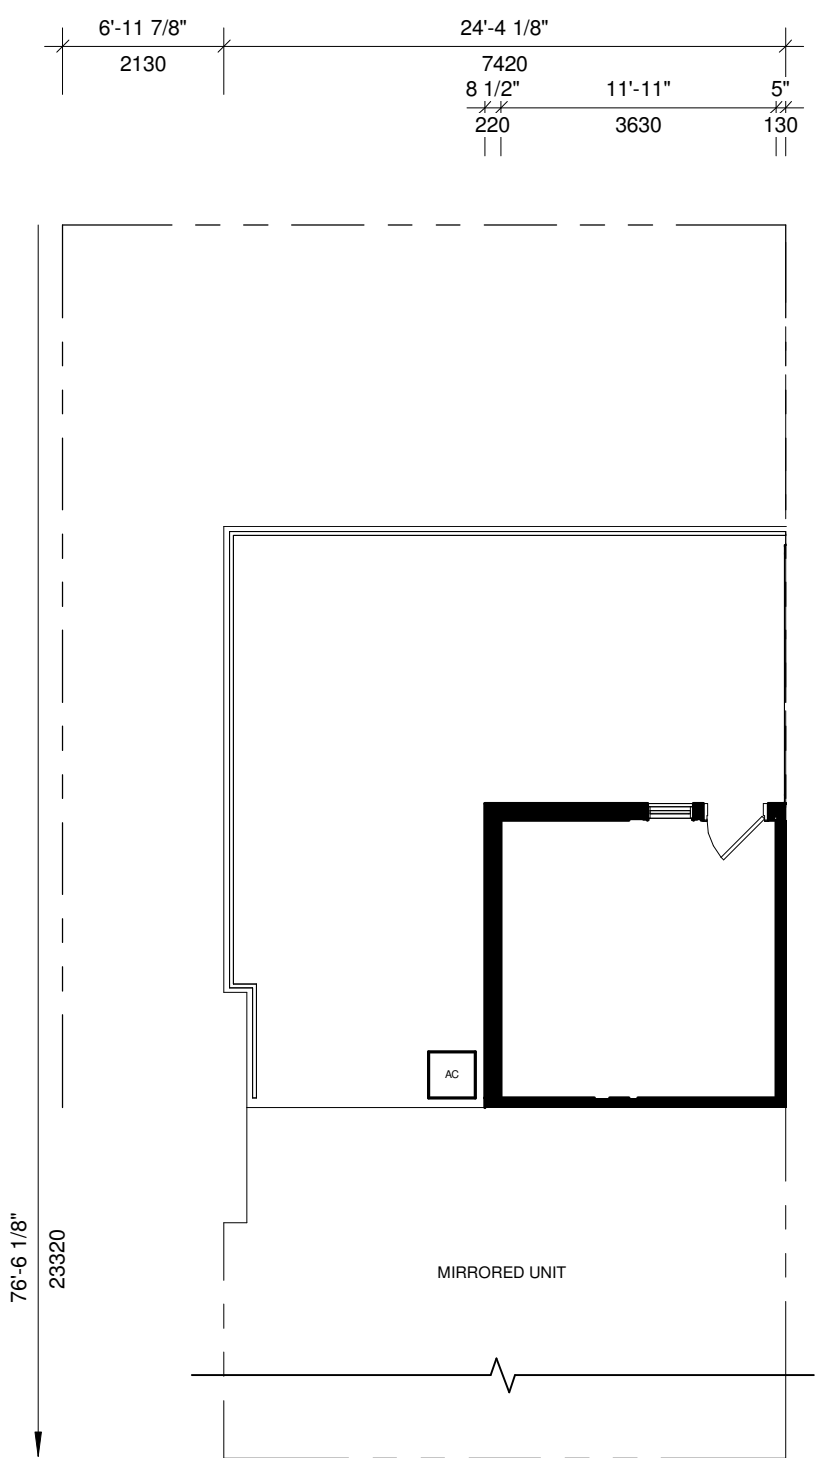

③ ROOF TERRACE  
1 : 100

GFA: 1114 SF/103 m<sup>2</sup>