

# Ottawa, Ontario

This drawing is not to be scaled.  
The architect is not responsible for the accuracy of survey, structural, mechanical, electrical, etc., information shown on this drawing. Refer to the appropriate consultant's drawings before proceeding with the work.  
Construction must conform to all applicable codes and requirements of authorities having jurisdiction.  
The contractor working from drawings not specifically marked "For Construction" must assume full responsibility and bear costs for any corrections or damages resulting from his work.

	PROPERTY LINE BUILDING ENTRANCE/EXIT
	DECIDUOUS TREE PLANTING
	CONIFEROUS TREE PLANTING
	SHRUB PLANTING
	PERENNIAL PLANTING
	ORNAMENTAL GRASS PLANTING
	C.I.P. CONC. PAVING
	UNIT PAVING
 <u>BENCHES</u>	
	IPE TOP MOUNTING BENCH ON 450mm HT. C.I.P. CONC. WALL
 <u>UTILITIES</u>	
	LIGHT COLUMN
	WALL-MOUNTED LIGHT
	CATCH BASIN
	MAN HOLE

**KEY MAP**

This key map illustrates the overall site layout. The central feature is the **MEGA PAD**, which includes **Phase 1** and **Phase 2**. To the north of the MEGA PAD is the **Saks** building. To the west of the MEGA PAD are **Buildings 14 and 15**, shown in a dashed box with a note indicating enlargements at scales of 1/5.25=1.0 and 1/1.35=1.0. The site is bordered by **PALLADIUM DRIVE** to the west and **HUNTMAR DRIVE** to the east. A **CREEK** flows along the southern boundary, with a **HIGHWAY 417 OFF RAMP** located nearby. The areas between the buildings and the creek are labeled **SITE LANDSCAPE**. A **FUTURE PHASE** is indicated in the southeast corner. A north arrow is located in the top left corner, and a scale bar (0 to 80 meters) is in the bottom right corner.

SHEET	TITLE
L1e-0.0	GENERAL NOTES AND KEY LEGENDS
L2e-1.0	LAYOUT AND MATERIALS PLAN
L3e-1.0	PLANTING PLAN
L4e-1.0	PLANTING DETAILS, PLANT LIST, AND PLANTING NOTES
L4e-2.0	LANDSCAPE DETAILS

L1e-0.

L1e-0.




APPROVED ☐ REFUSED ☐

THIS \_\_\_\_\_ DAY OF \_\_\_\_\_, 20\_\_\_\_

---

DERRICK MOODIE, MANAGER  
DEVELOPMENT REVIEW WEST  
PLANNING, INFRASTRUCTURE AND ECONOMIC  
DEVELOPMENT DEPARTMENT, CITY OF OTTAWA

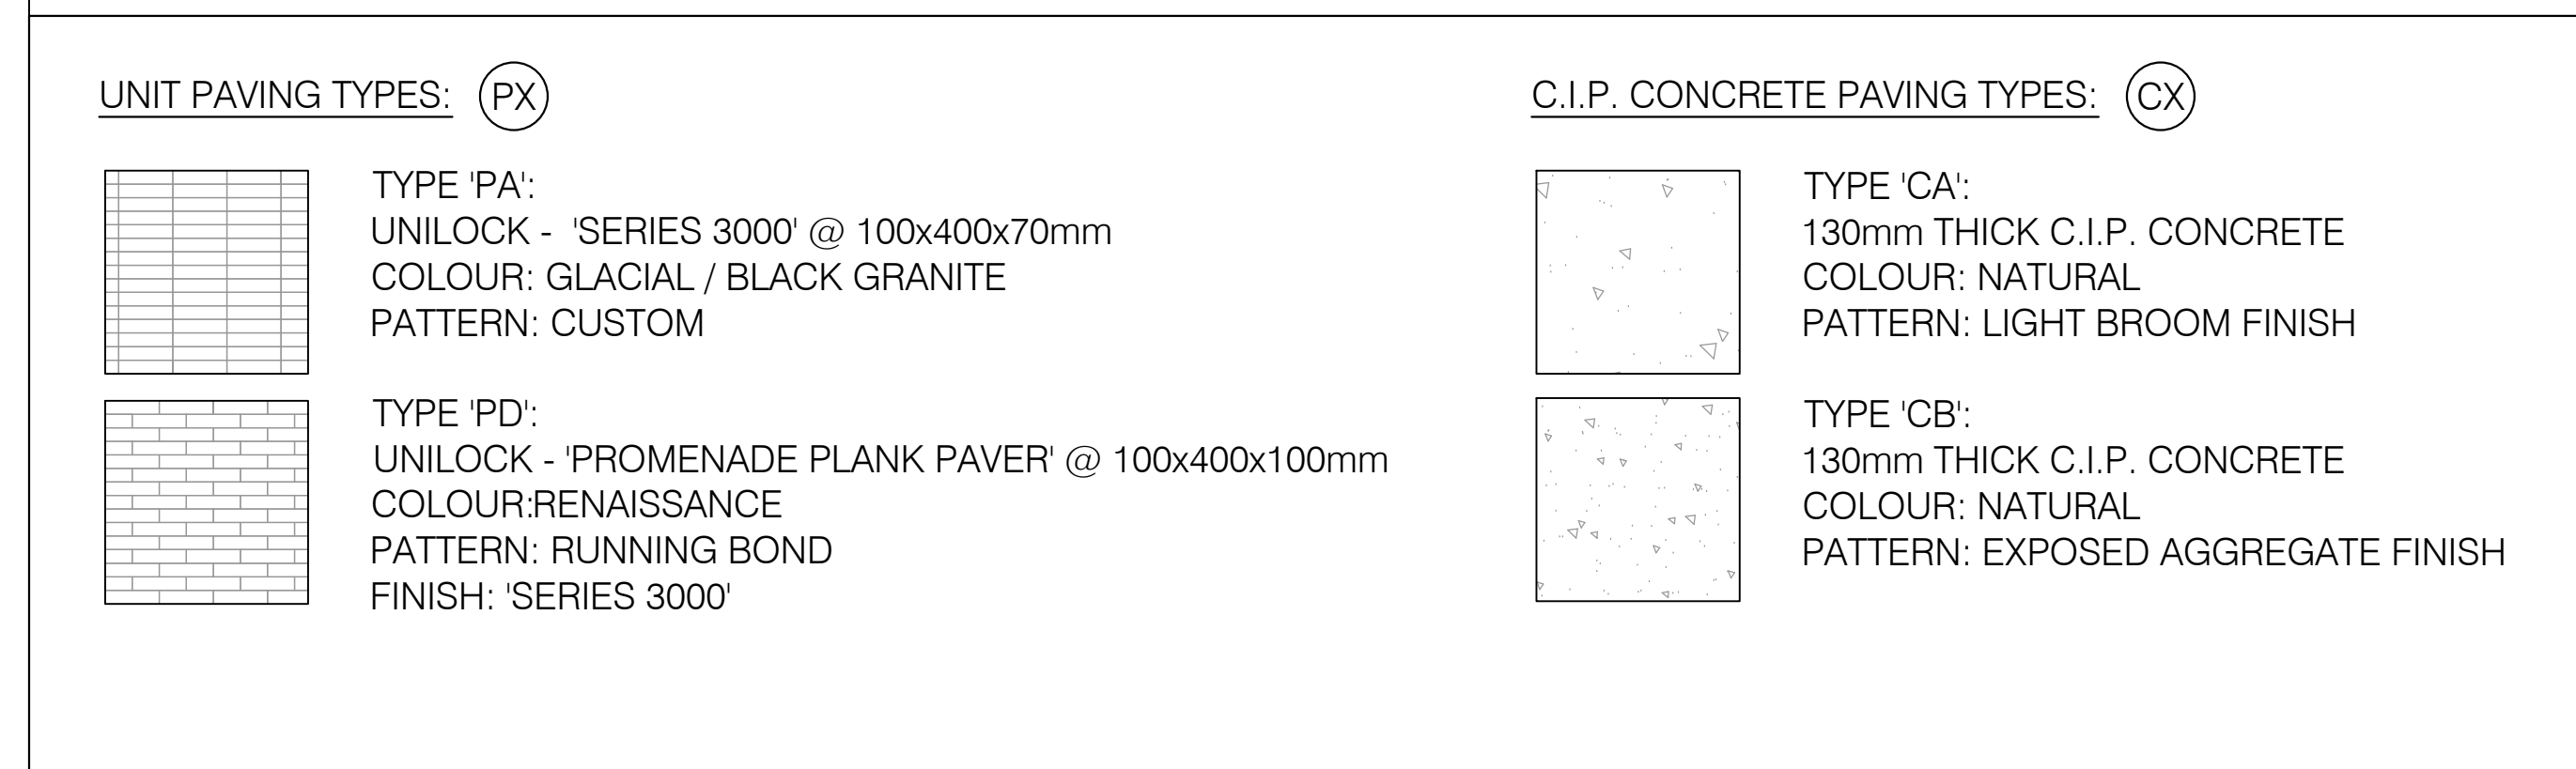

PRELIMINARY  
NOT FOR CONSTRUCTION

PLOT SCALE:

DRAWING NUMBER:

L2e-1.



APPROVED ☐ REFUSED ☐

THIS  DAY OF , 20

---

DERRICK MOODIE, MANAGER  
DEVELOPMENT REVIEW WEST  
PLANNING, INFRASTRUCTURE AND ECONOMIC  
DEVELOPMENT DEPARTMENT, CITY OF OTTAWA


00	2018-01-30	ISSUED FOR SPA
No.	Date	Issued/Revision

PROJECT ARCHITECT	
-------------------	--

TURNER FLEISCHER

TURNER FLEISCHER ARCHITECTS INC.  
67 Lesmill Road Toronto ON Canada M3B 2T7  
Telephone (416) 425-2222 Facsimile (416) 425-6717  
turnerfleischer.com

DESIGN ARCHITECT

**CREATE**  
Architecture Planning & Design PLLC

The Chrysler Building  
405 Lexington Avenue, Tower Suite 70  
New York, NY 10174

Phone: (212) 297-0880  
[www.createworldwide.com](http://www.createworldwide.com)

LANDSCAPE/CIVIL



7th Floor - 55 St. Clair Avenue West  
Toronto, ON  
M5V 2T7, Canada  
Tel: (416) 596-1930  
Fax: (416) 596-0644

333 Preston Street  
Tower 1, Suite 400  
Ottawa, Ontario  
Canada K1S 5N4  
Tel: (613) 225-1311  
FAX: (613) 225-9868

ELECTRICAL

***h*** HAMMERSCHLAG + JOFFE INC.

69 Lesmill Road Toronto,  
Ontario Canada M3B 2T8  
T: (416) 444.9263  
F: (416) 444.1463  
E: [dwj@hamjof.com](mailto:dwj@hamjof.com)

PLANNER

**FOTENN** PLANNING & URBAN DESIGN

223 McLeod Street | Ottawa, ON | K2P 0Z8  
T: 613.730.5709 ext.234 | F: 613.730.1136

DEVELOPER

**RIO CAN**

RioCan Real Estate Investment Trust  
2300 Yonge Street  
Suite 500  
Toronto, Ontario  
M4P 1E4  
(416) 646 8330

TENANT



**Tanger**®Outlets

Tanger Factory Outlet Centers, Inc.  
3200 Northline Avenue  
Suite 360  
Greensboro, NC 27408  
1 (336)-292-3010

PROJECT

TANGER OUTLETS KANATA  
BUILDINGS 14 AND 15  
LANDSCAPE

KANATA	ON
--------	----

DWG. TITLE	
PLANTING PLAN	

PROJECT NO.	DATE
114870	JANUARY 2018

DRAWN BY	SCALE
AS	1:200


CHECKED BY	FILE NAME:
NK	tsonead Belgroup conf. STD114875_TangO_Kiosk_Drawing05/bc-layouts/114875-tangor-bc-layout.dwg

SCALE


	PLOT SCALE:
	DRAWING NUMBER:



L3e-1.

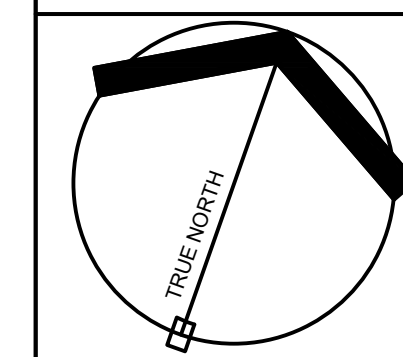













PRELIMINARY  
NOT FOR CONSTRUCTION

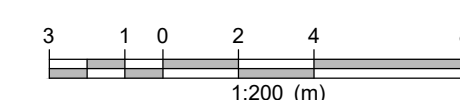







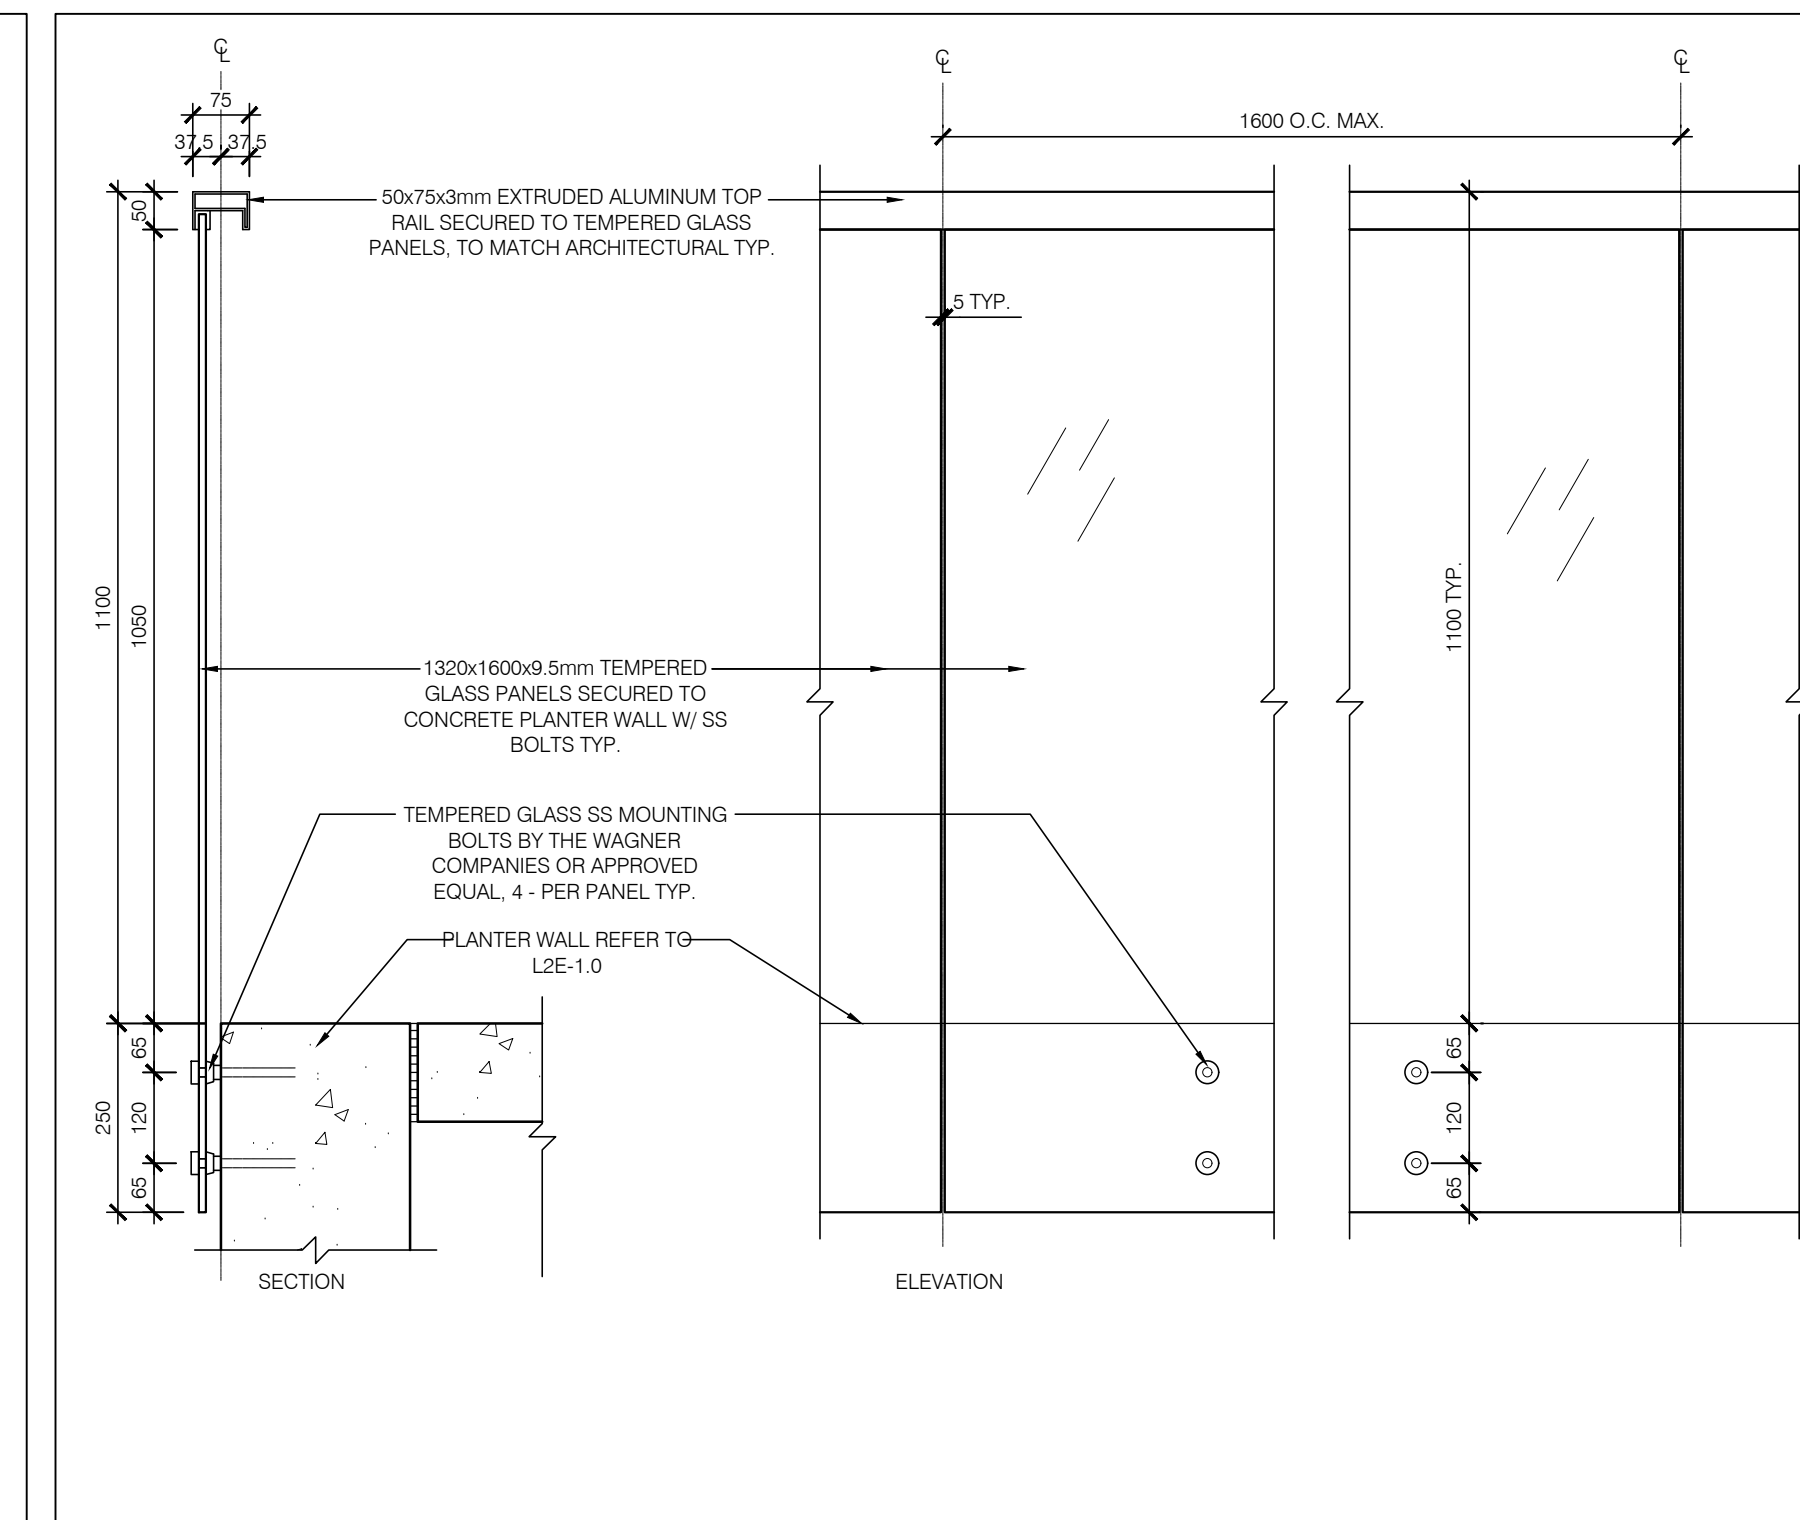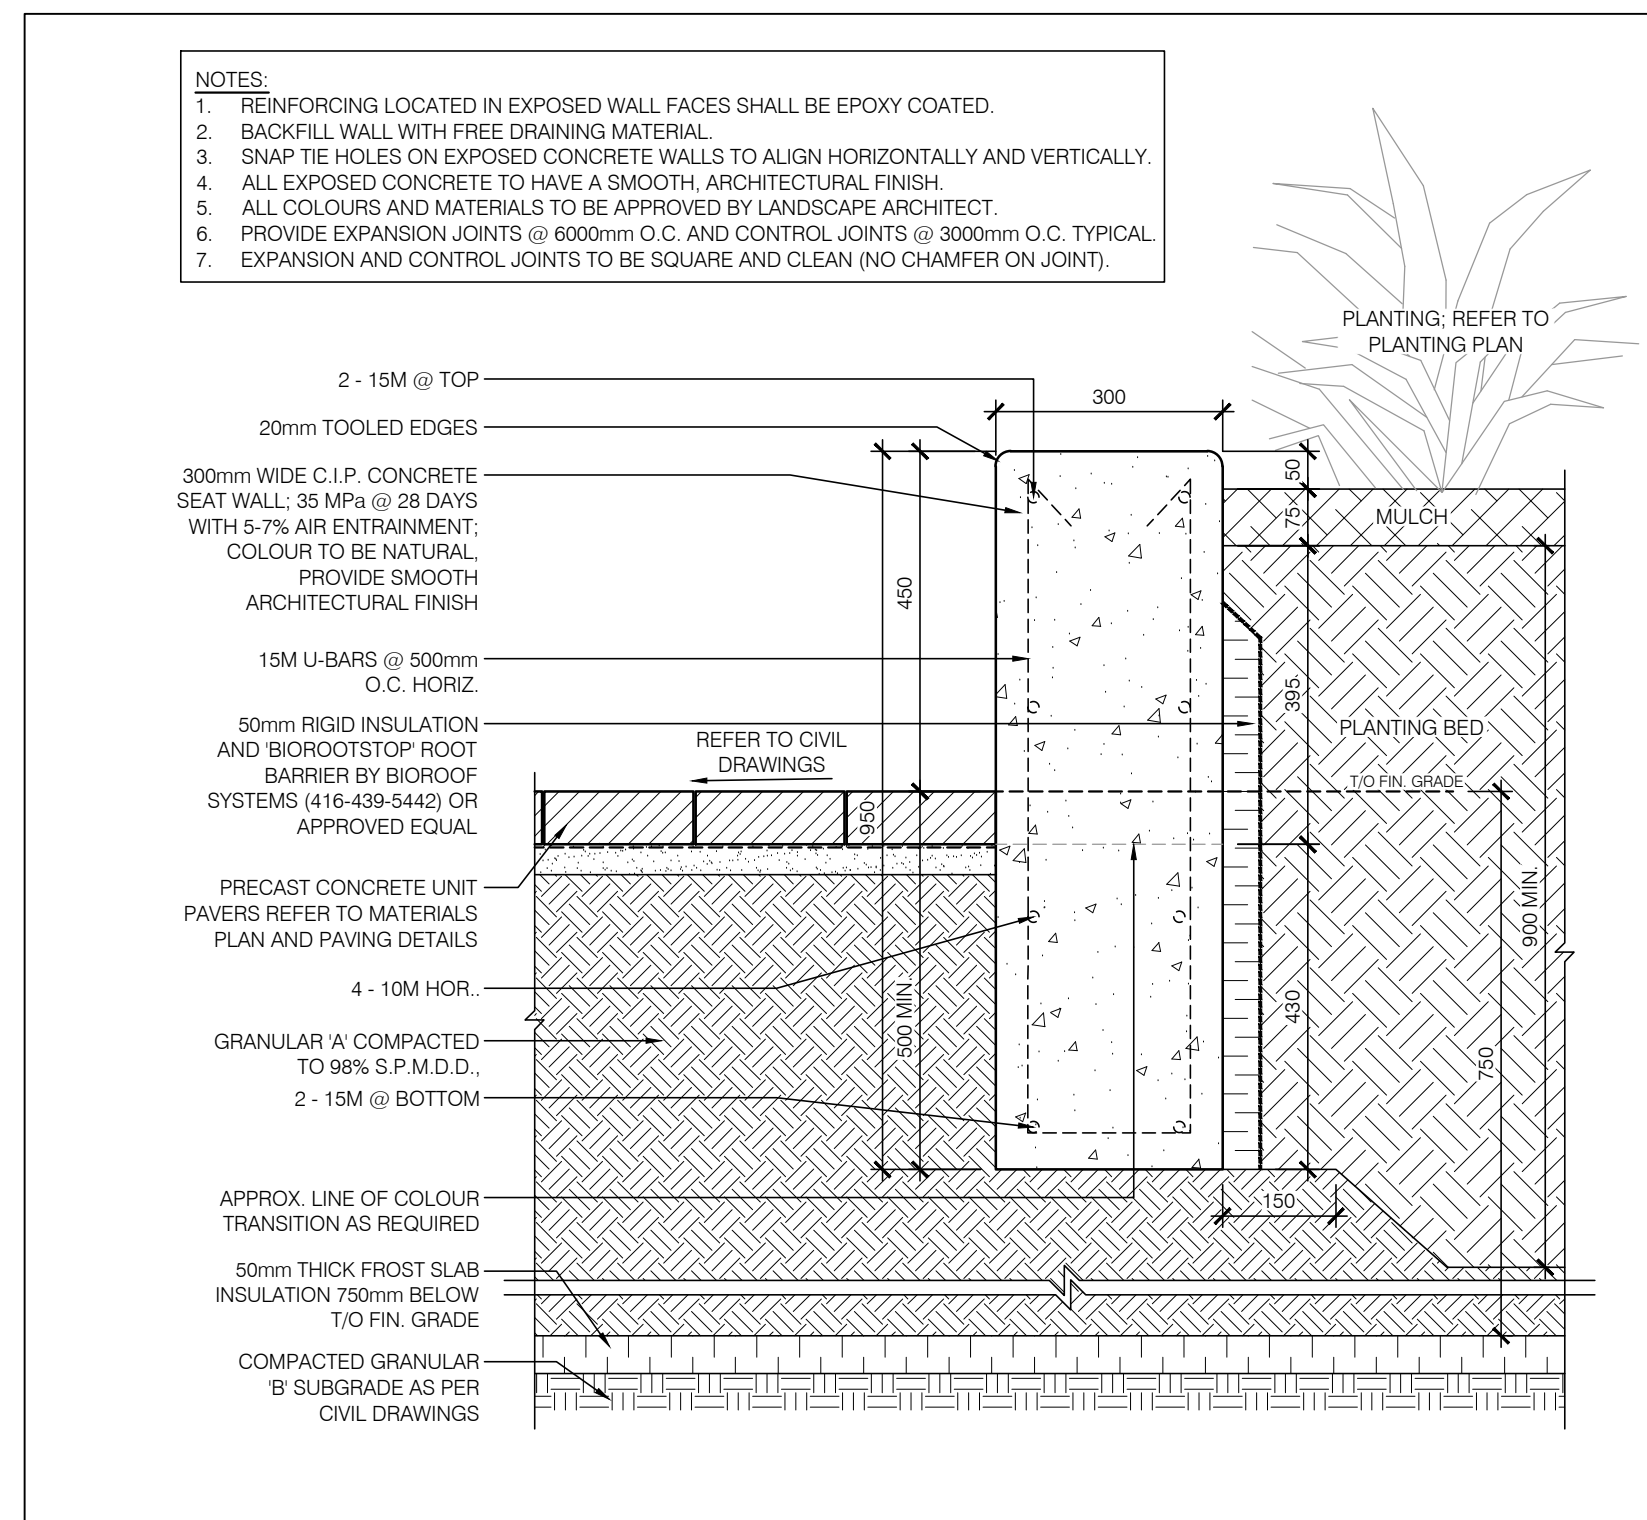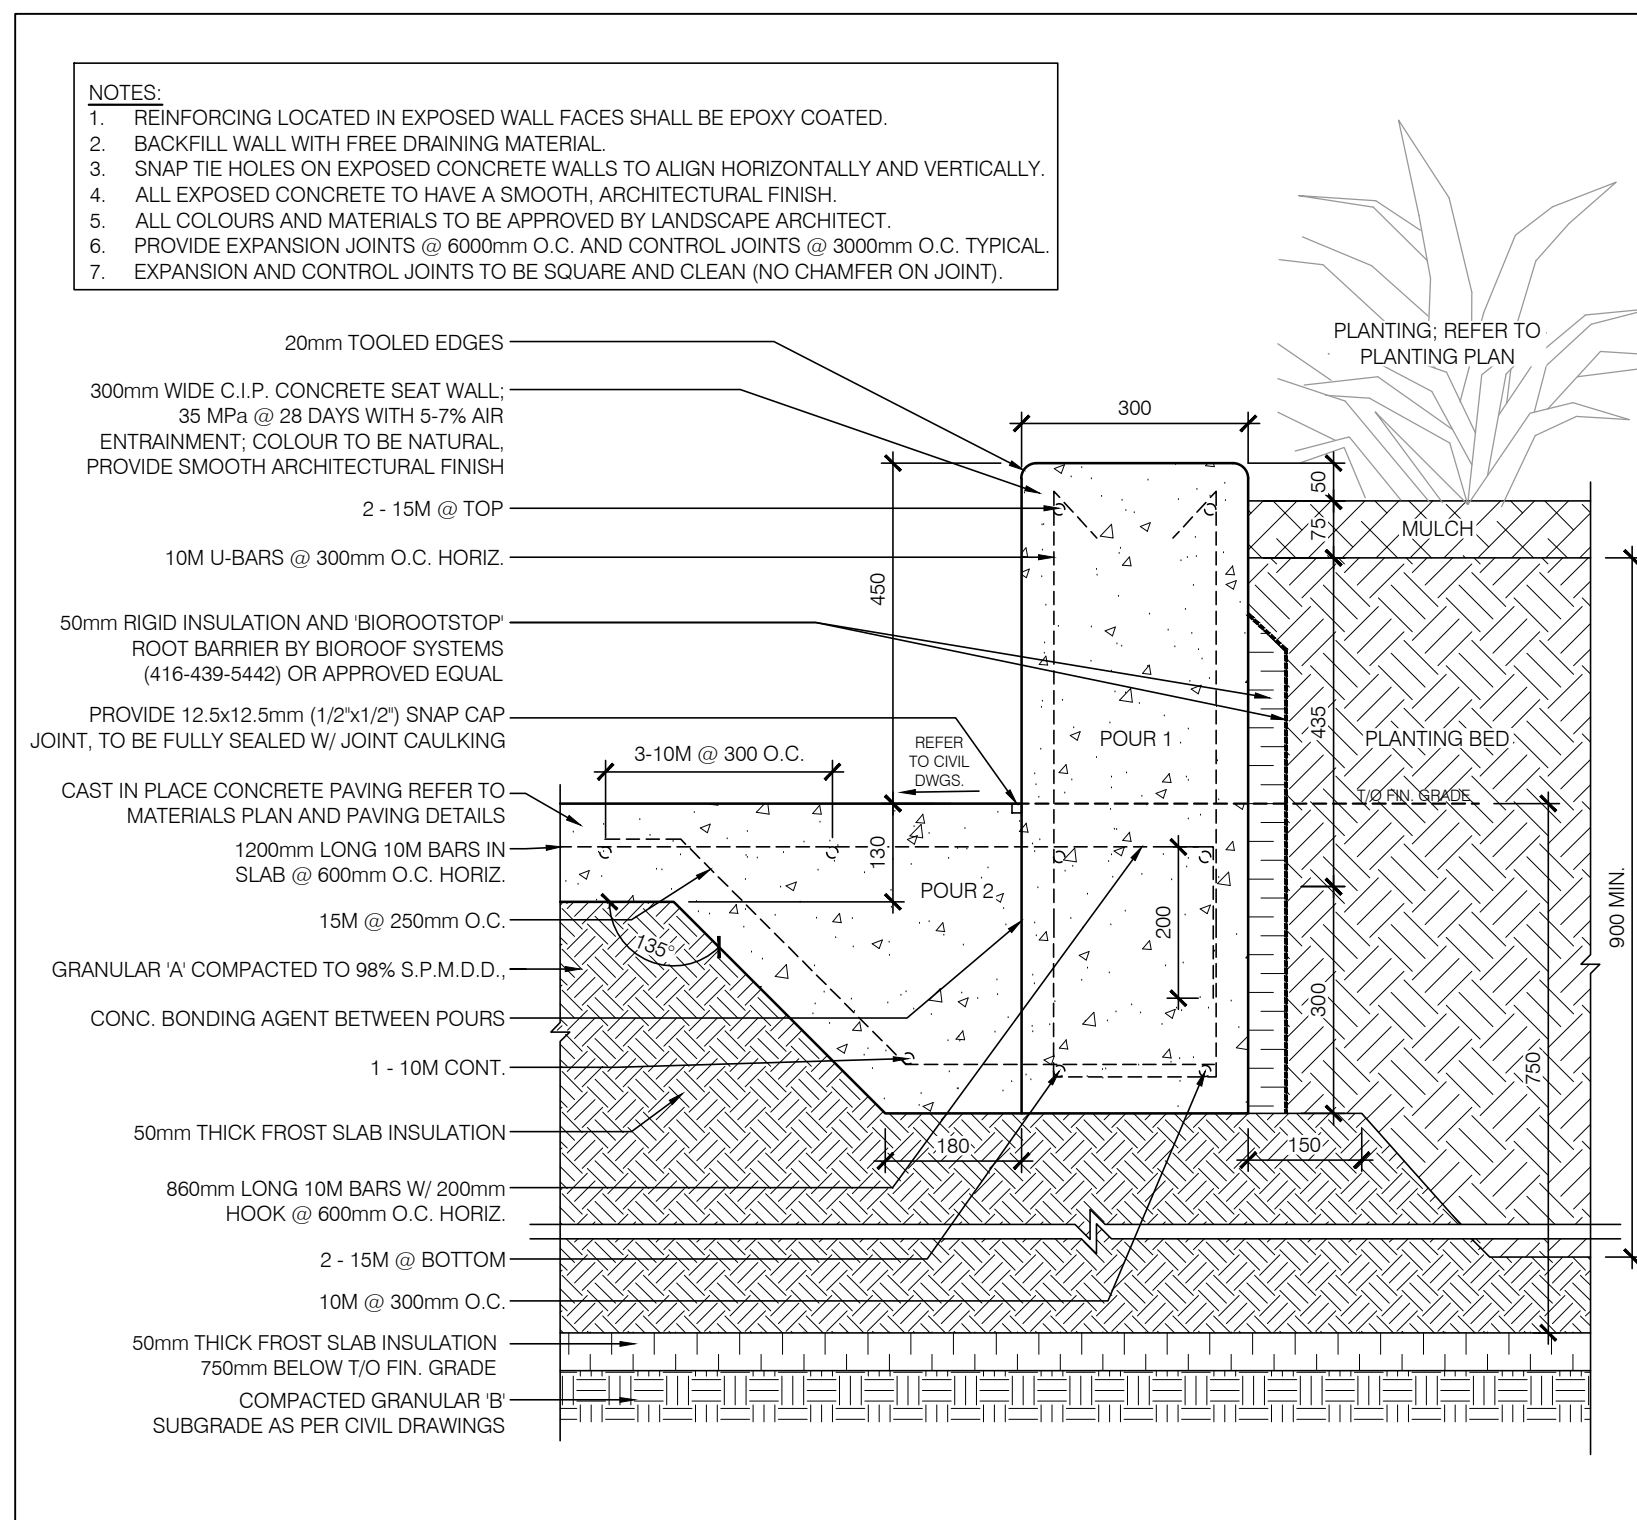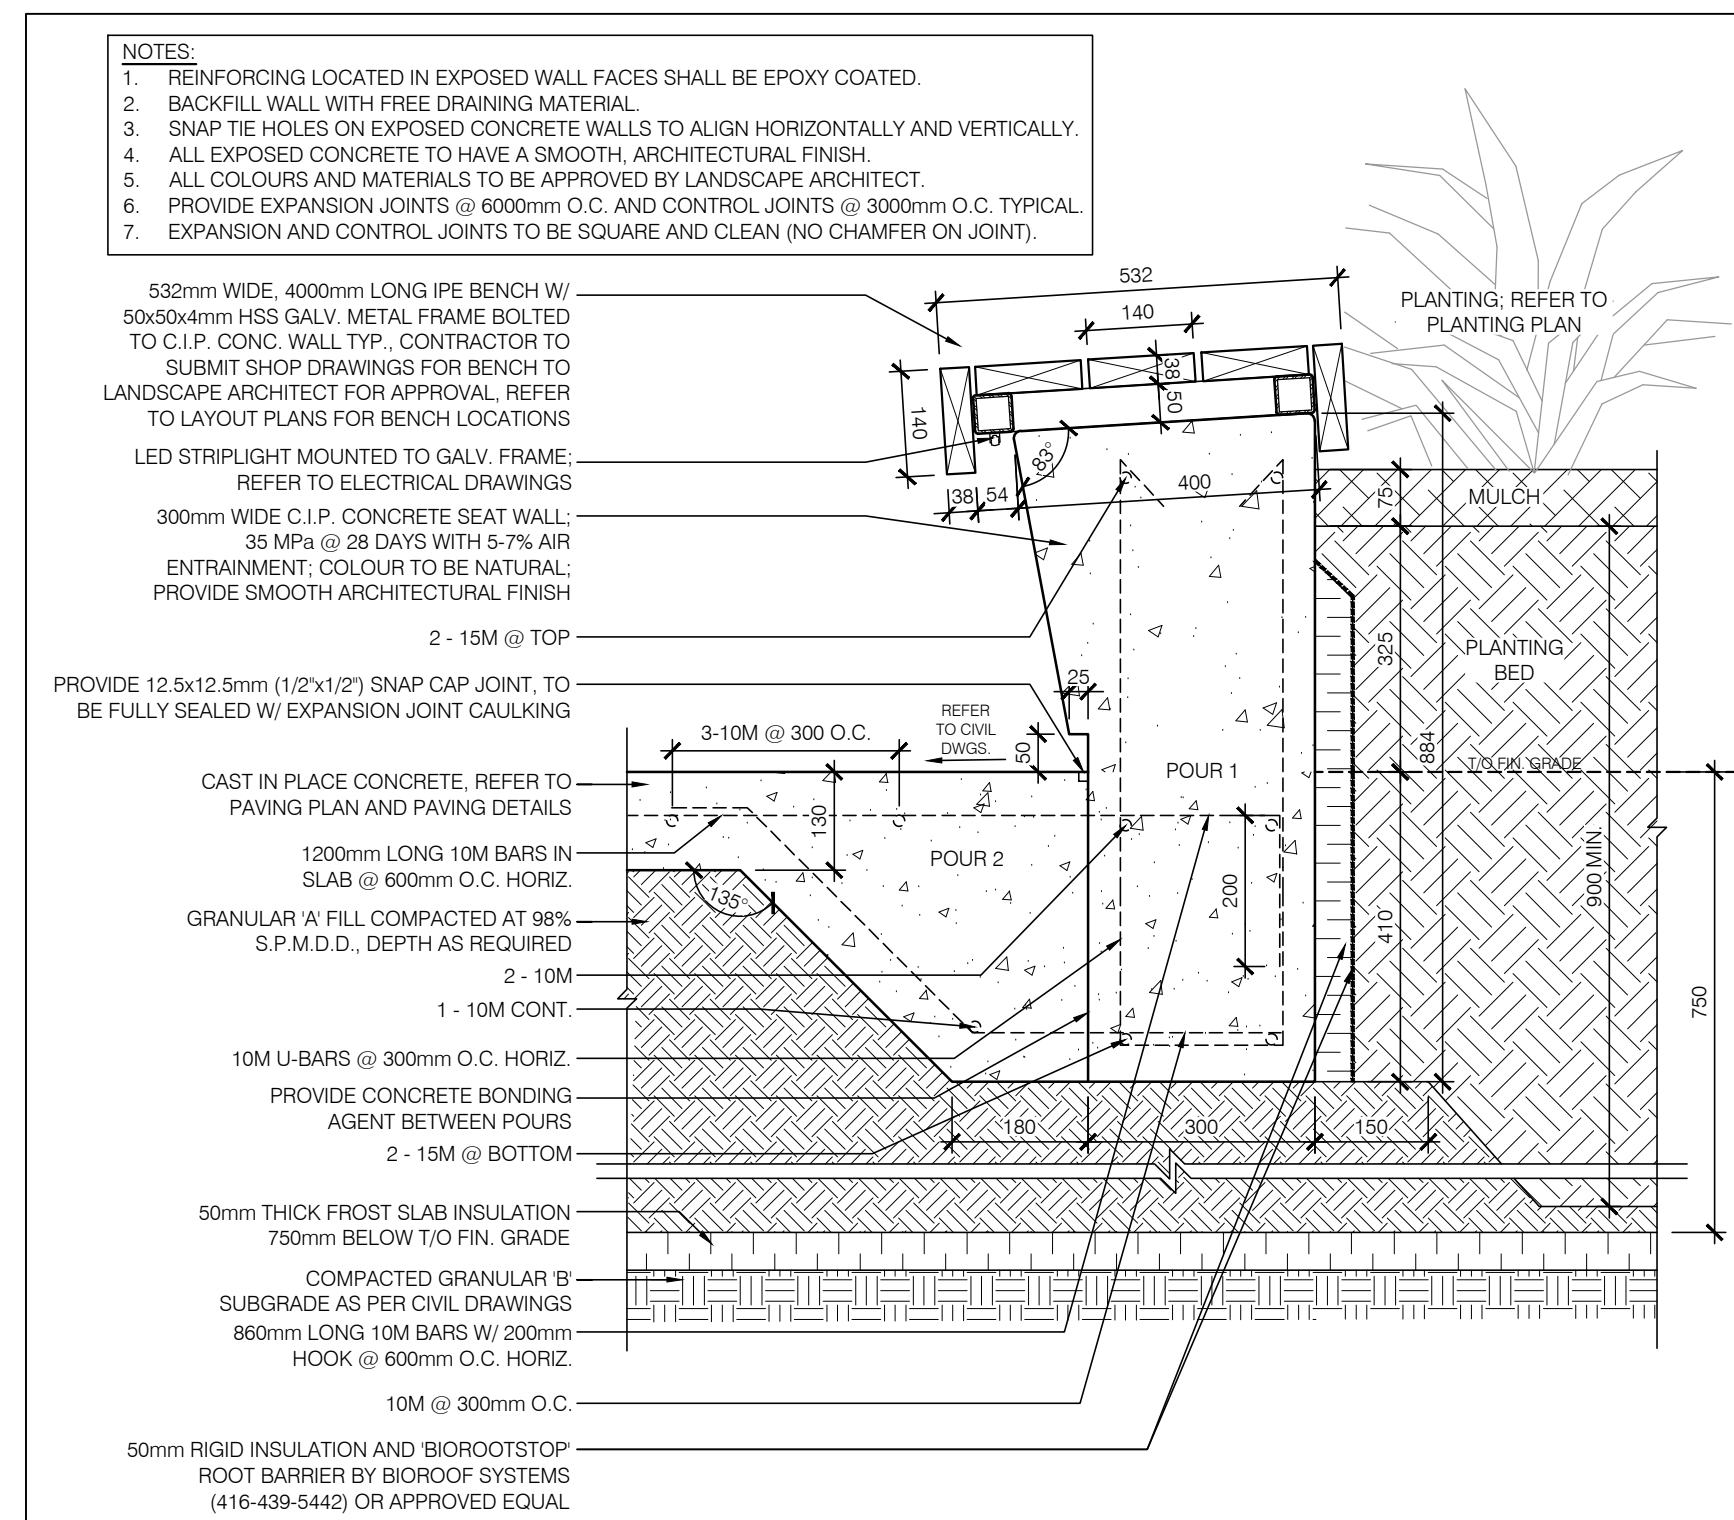 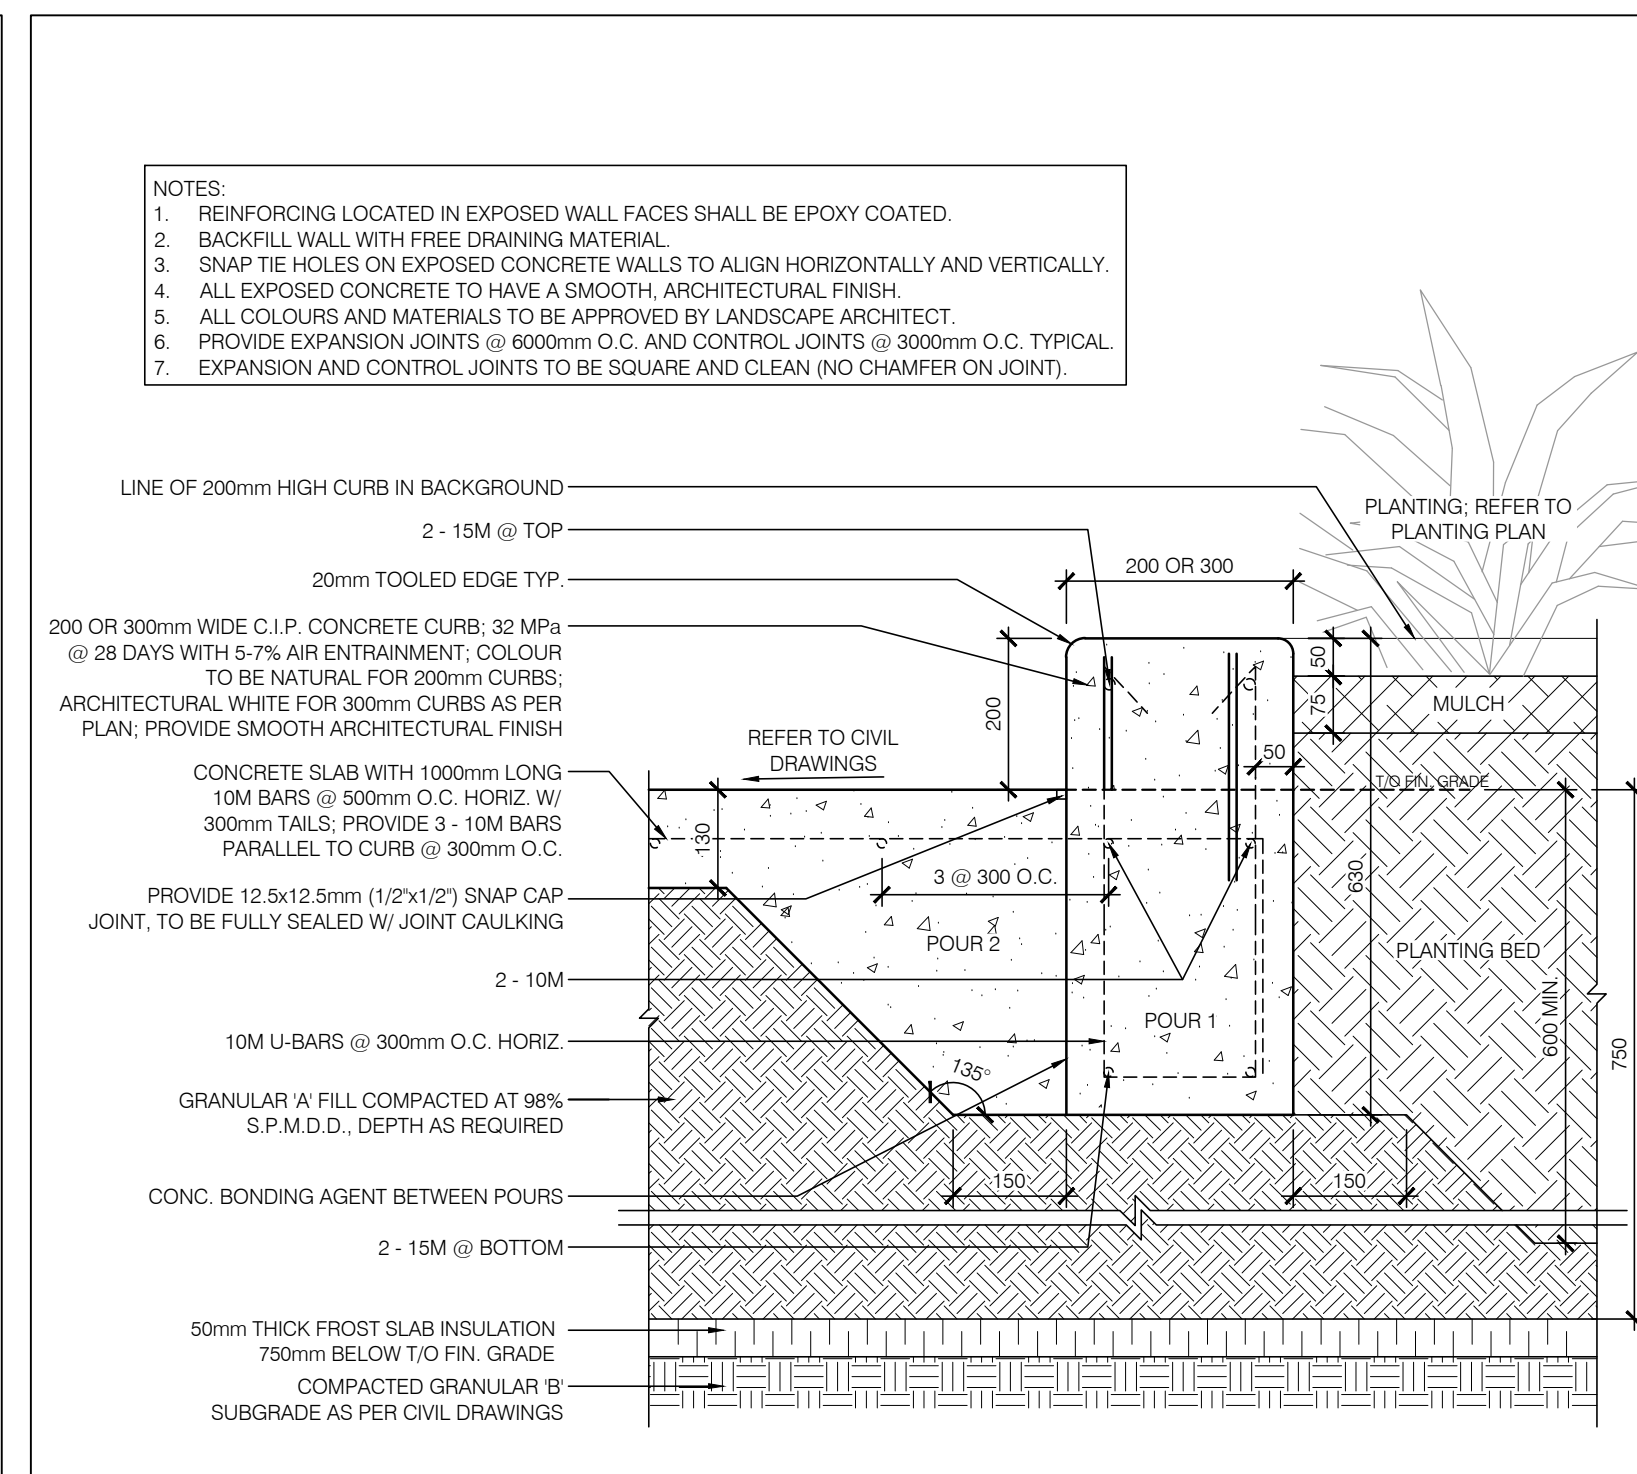 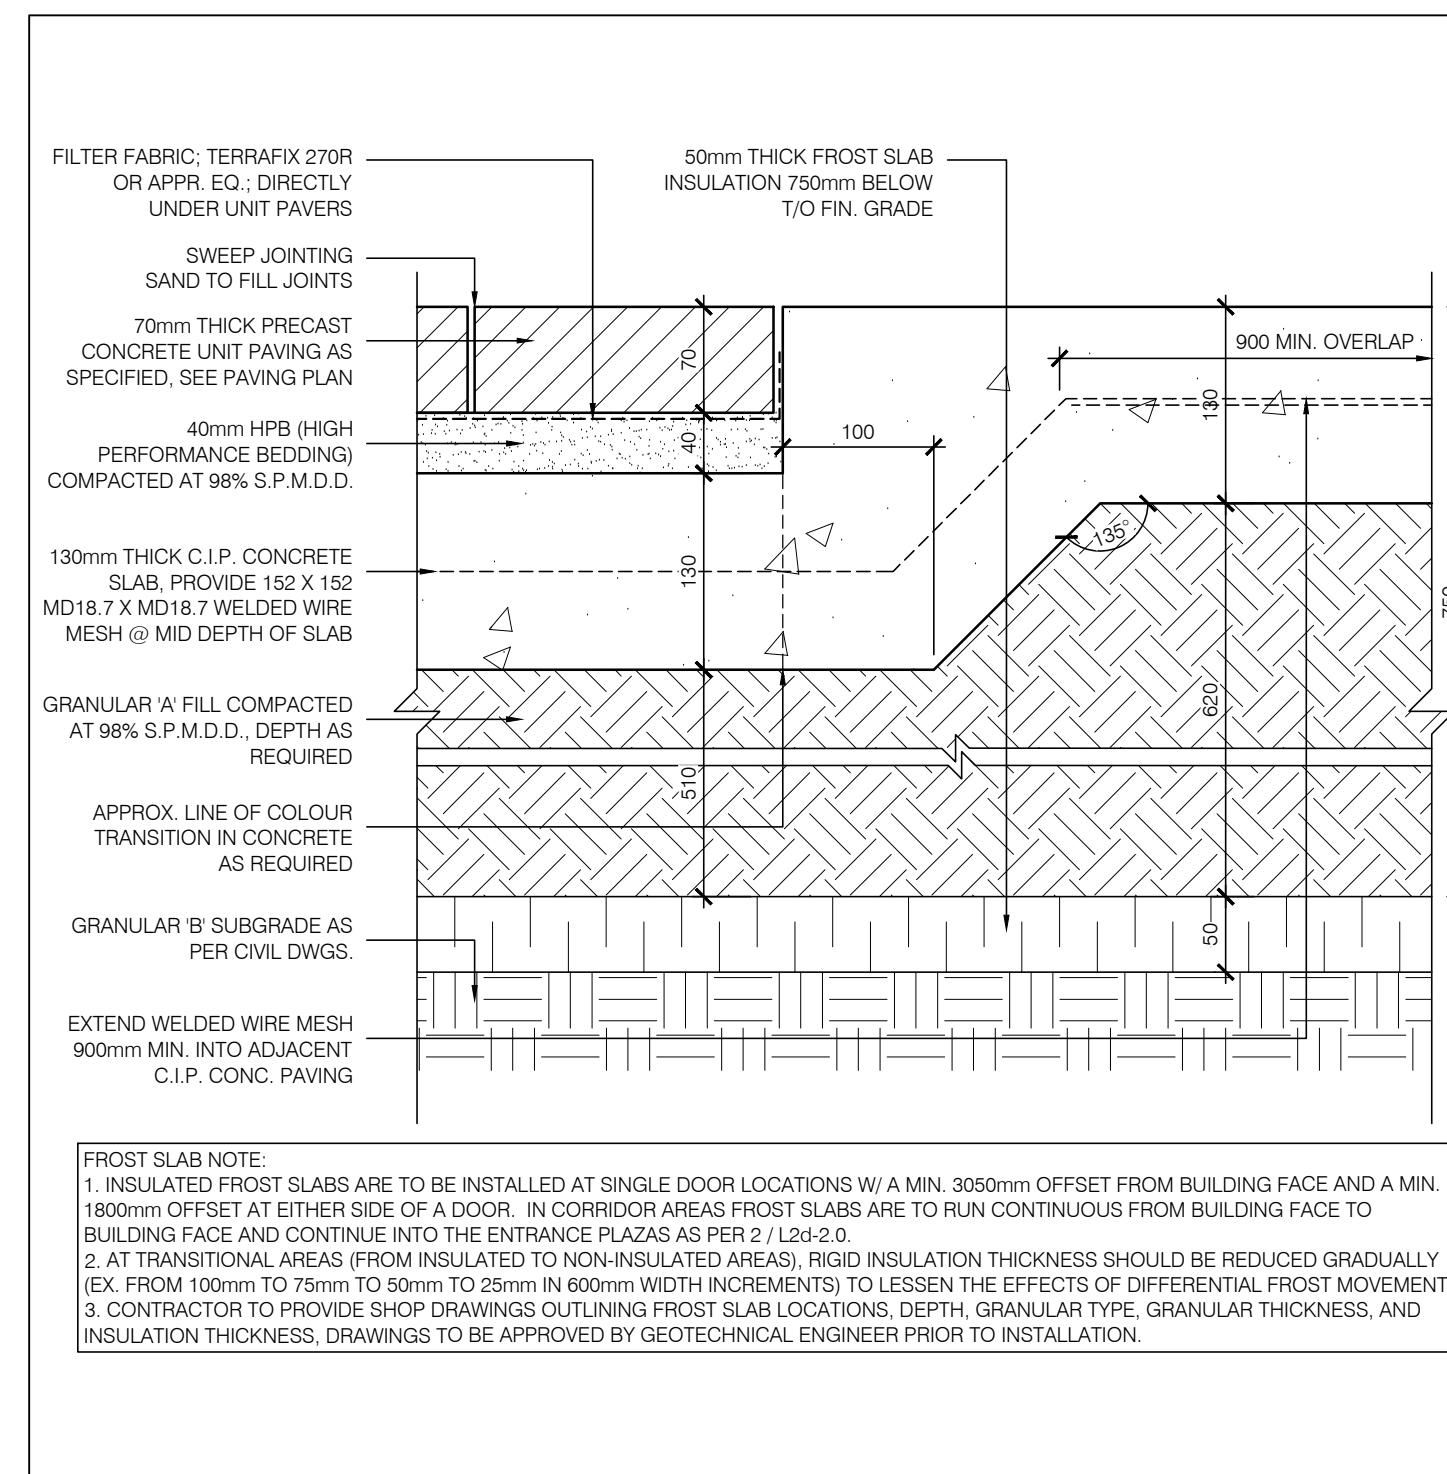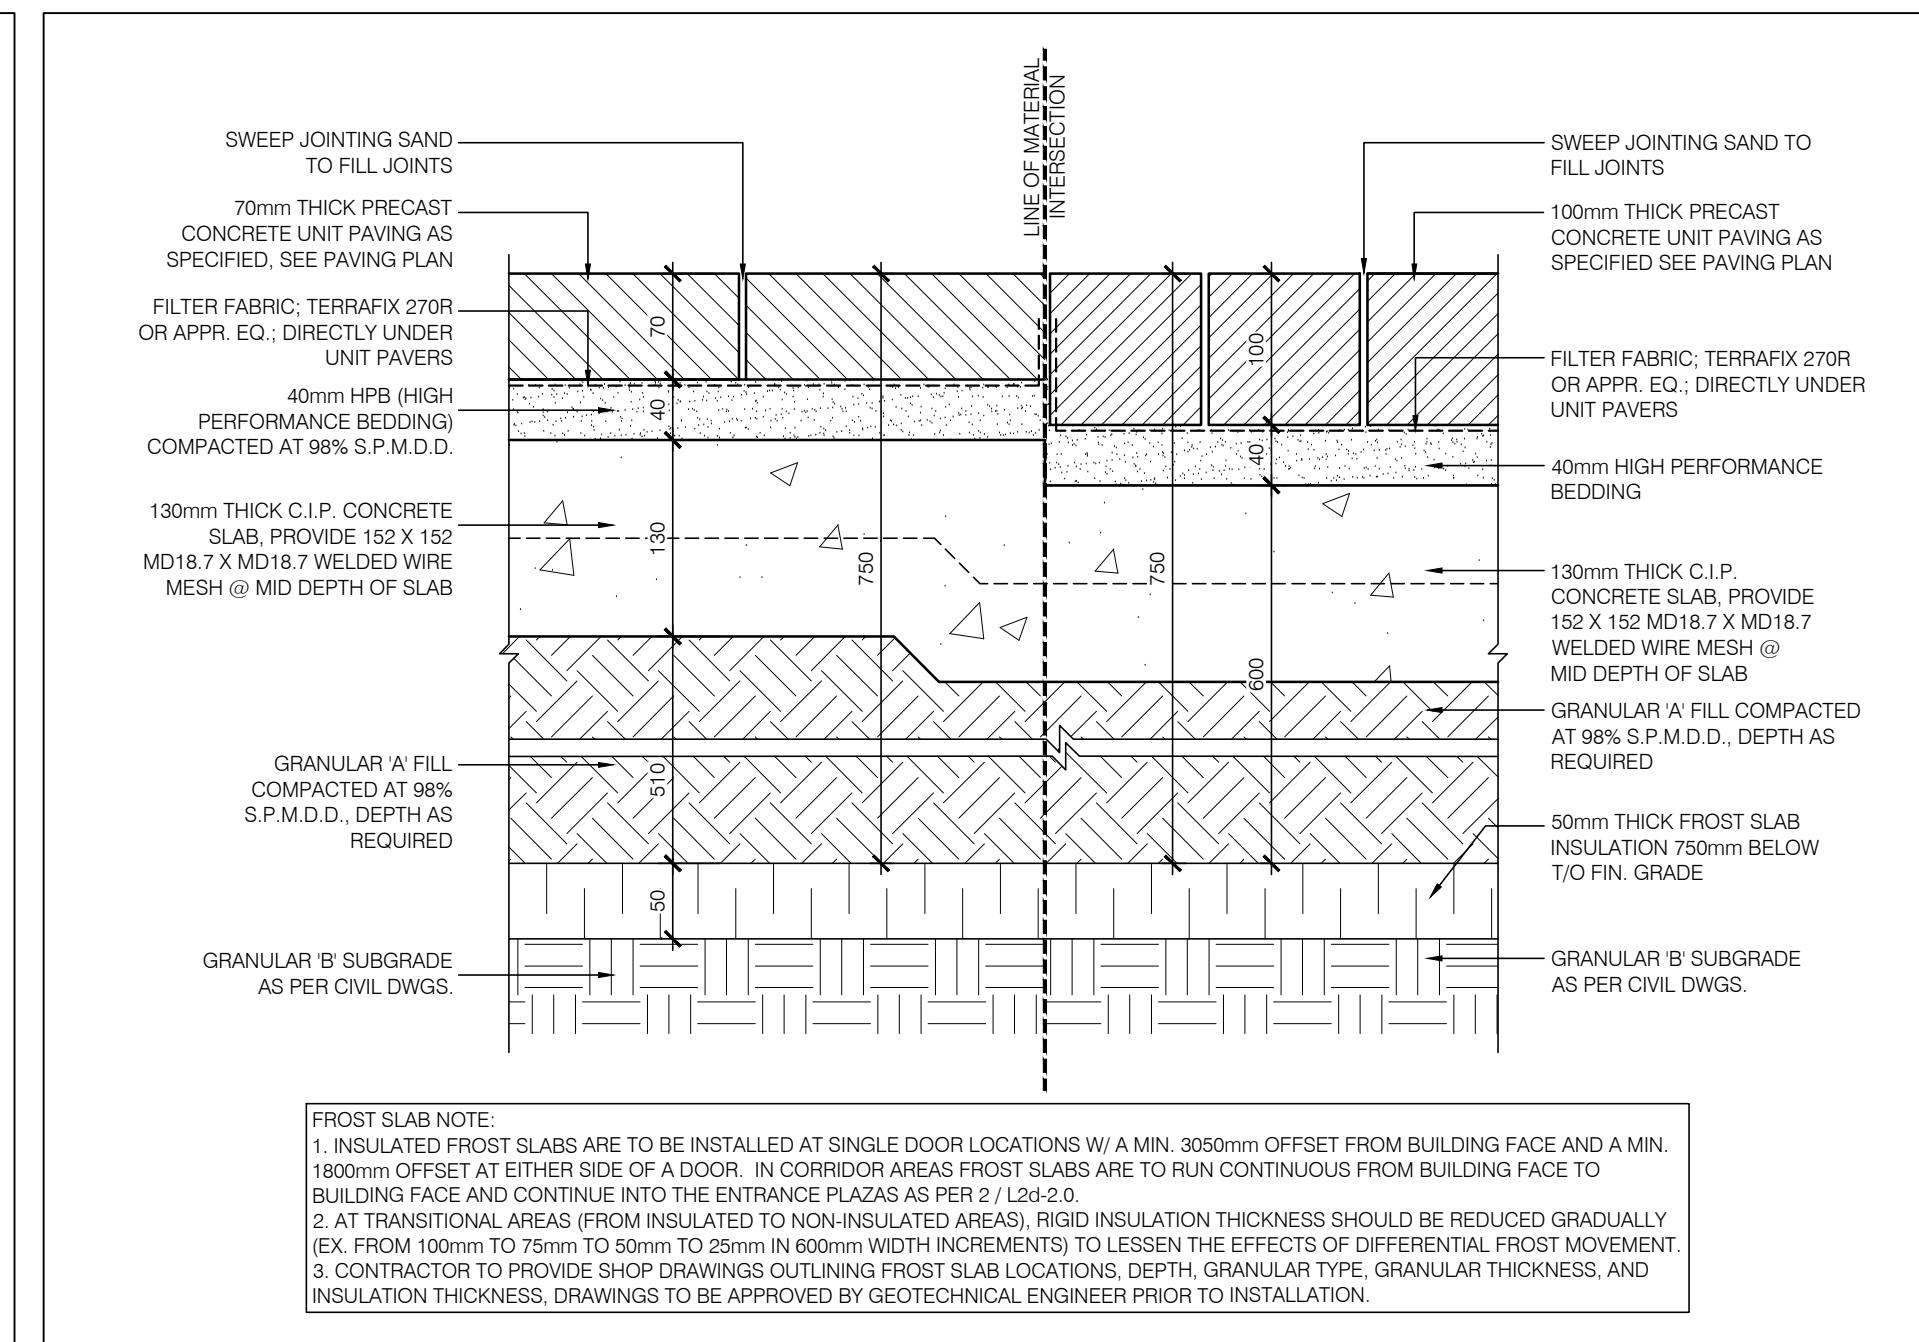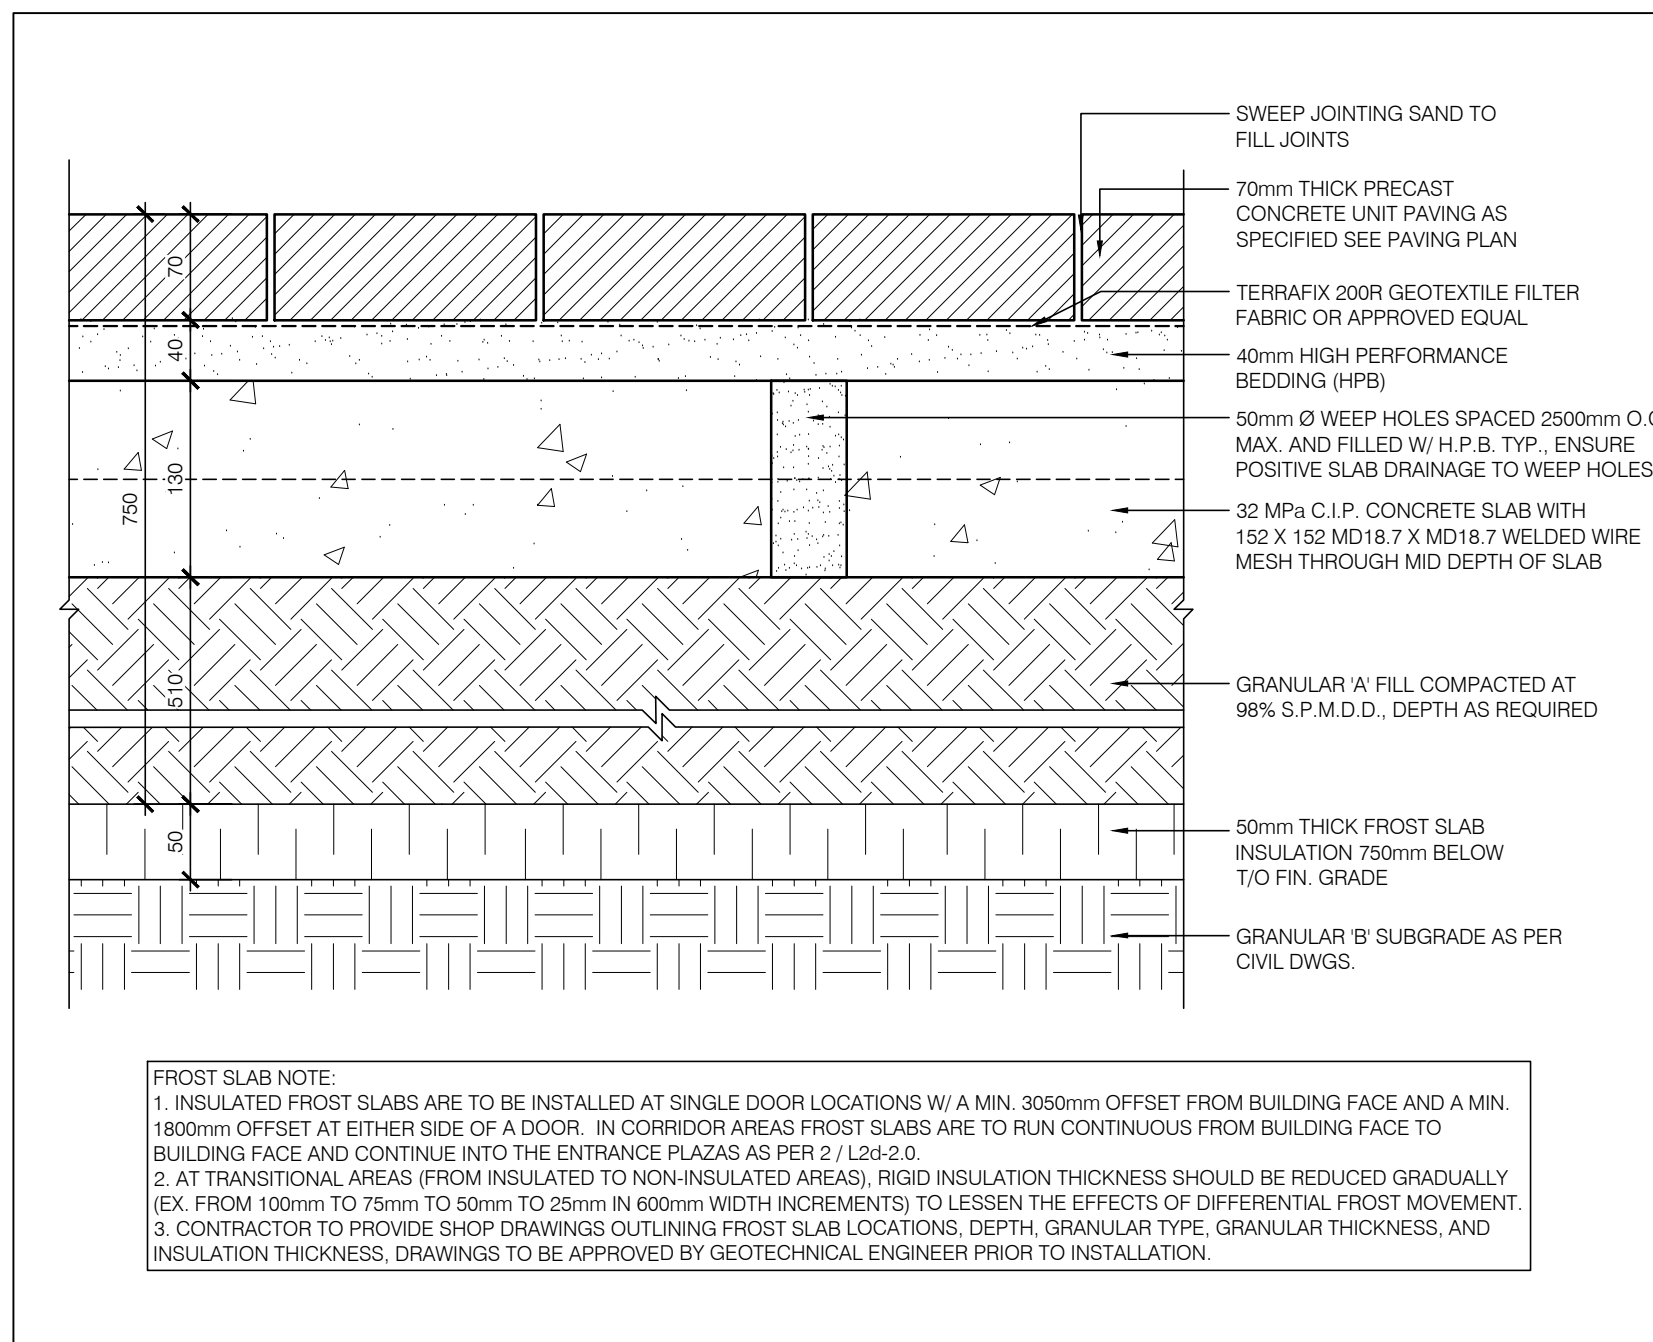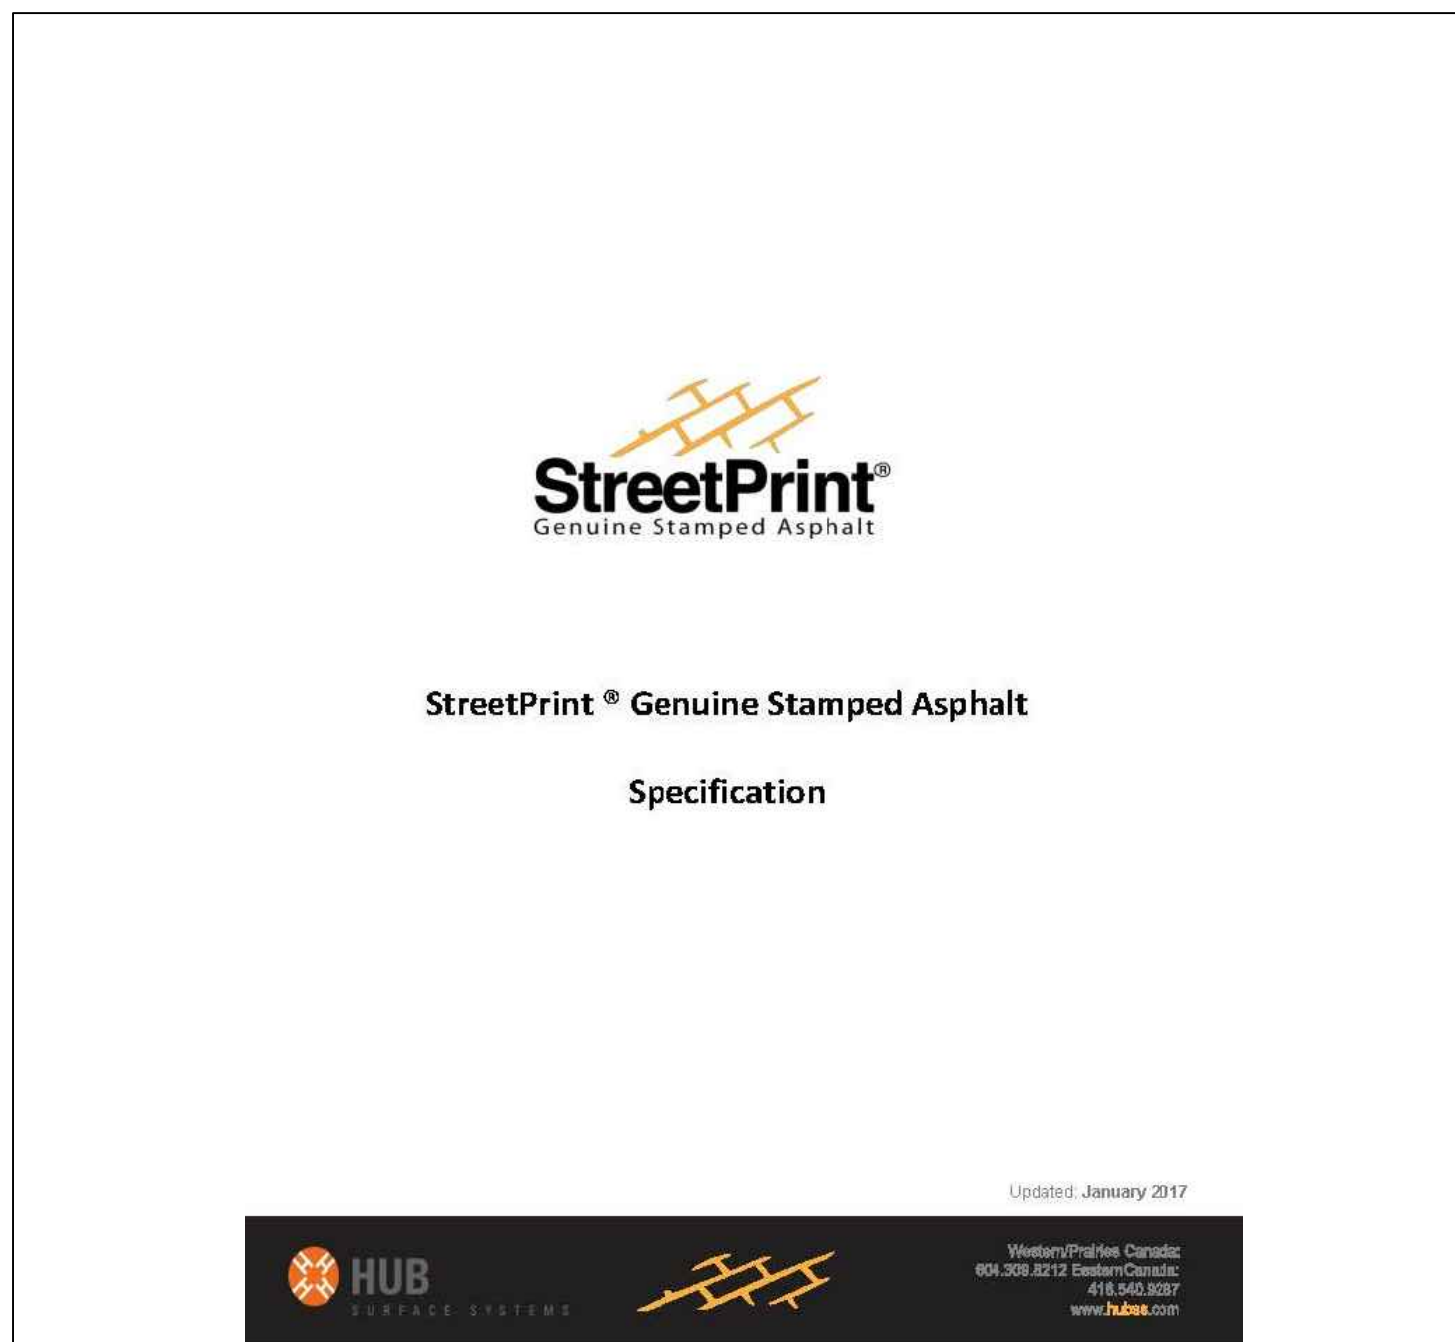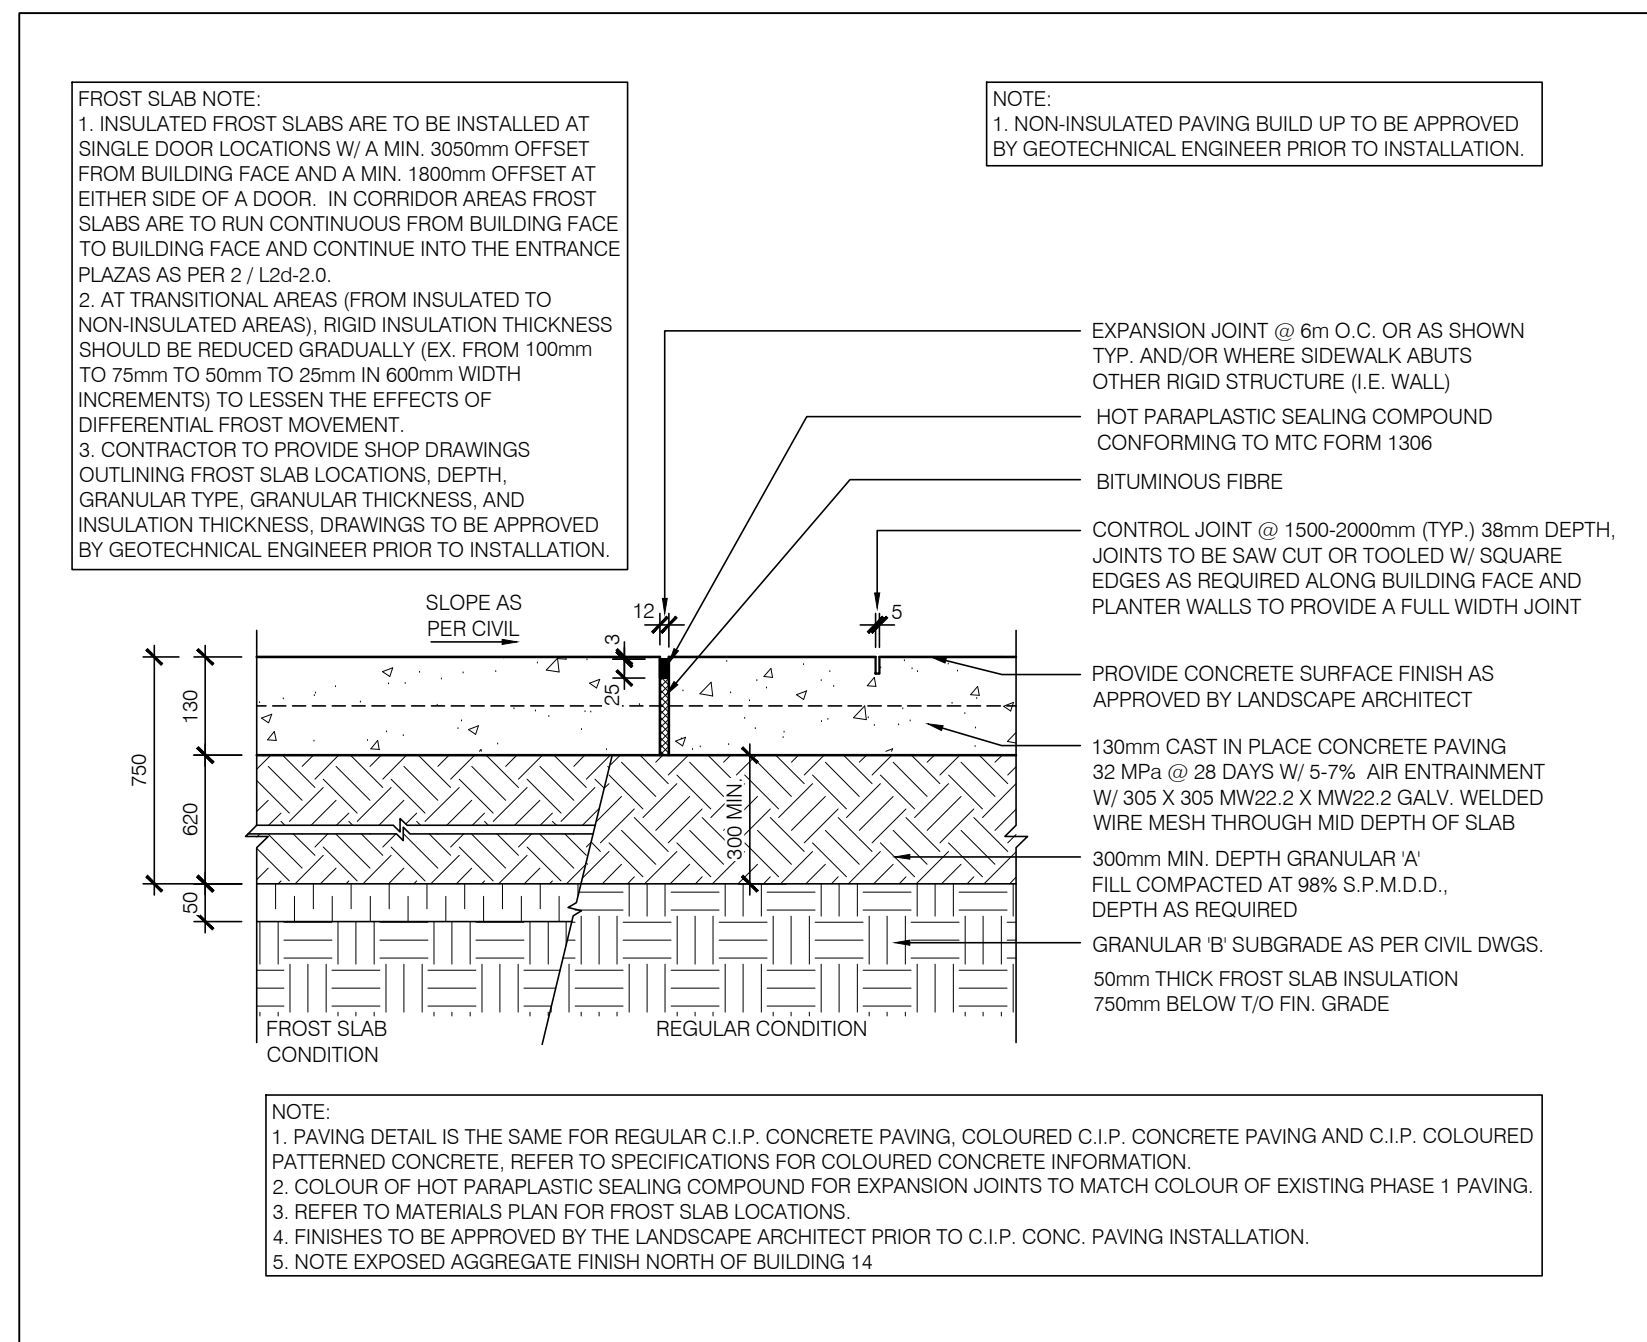

This drawing, as an instrument of service, is provided by and is the property of Turner Fleischer Architects Inc. The contractor must verify and accept responsibility for all dimensions and conditions on site and must not alter or modify the drawing or any of its variations from the supplied information.

This drawing is not to be scaled.

The architect is not responsible for the accuracy of the structural, mechanical, electrical, etc. information shown on this drawing. Refer to the appropriate consultant's drawings before proceeding with the work.

Construction must conform to all applicable codes and requirements of authorities having jurisdiction.

The contractor working from drawings not specifically marked "For Construction" must assume full responsibility for and bear the cost of any corrections or damages resulting from his work.

APPROVED ☐ REFUSED ☐

THIS \_\_\_\_\_ DAY OF \_\_\_\_\_, 20\_\_\_\_

---

DERRICK MOODIE, MANAGER  
DEVELOPMENT REVIEW WEST  
PLANNING, INFRASTRUCTURE AND ECONOMIC  
DEVELOPMENT DEPARTMENT, CITY OF OTTAWA

00	2018-01-30	ISSUED FOR SPA	TS
No.	Date	Issued/Revision	By

PROJECT ARCHITECT



**TURNER FLEISCHER**

TURNER FLEISCHER ARCHITECTS INC.  
67 LESMILL ROAD Toronto on Canada M3B 2T8  
*Telephone (416) 435-2322, Facsimile (416) 435-6717*  
[turnerfleischer.com](http://turnerfleischer.com)

DESIGN ARCHITECT

**CREATE**  
Architecture Planning & Design PLLC

The Chrysler Building  
405 Lexington Avenue, Tower Suite 710  
New York, NY 10174  
Phone: (212) 297-0880  
[www.createworldwide.com](http://www.createworldwide.com)

<p>LANDSCAPE/ CIVIL</p> <div data-bbox="2769 987 2831 1005" style="text-align: center;">  </div> <p>7th Floor - 55 St. Clair Avenue West Toronto, ON M4V 2Y7, Canada Tel: (416) 596-1930 Fax: (416) 596-0944</p>	<p>333 Preston Street Tower 1, Suite 400 Ottawa, Ontario Canada K1S 5N4 Tel: (613) 225-1311 Fax: (613) 225-8868</p>
--	---

ELECTRICAL

***h*** HAMMERSCHLAG + JOFFE INC.

69 Lesmill Road Toronto,  
Ontario Canada M3B 2T8  
T: (416) 444.9263  
F: (416) 444.1463  
E: [dwp@hamjof.com](mailto:dwp@hamjof.com)

PLANNER

**FOTENN** PLANNING &  
URBAN DESIGN

223 McLeod Street | Ottawa, ON | K2P 0Z8  
T: 613.730.5709 ext.234 | F: 613.730.1136

DEVELOPER

---

**RIO CAN**

RioCan Real Estate Investment Trust  
2300 Yonge Street  
Suite 500  
Toronto, Ontario  
M4P 1E4  
(416) 646 8330


TENANT

**Tanger®**Outlets

Tanger Factory Outlet Centers, Inc.  
3200 Northline Avenue  
Suite 360  
Greensboro, NC 27408  
1 (336)-292-3010

PROJECT

TANGER OUTLETS KANATA  
BUILDINGS 14 AND 15  
LANDSCAPE

KARANTA	ONTARIO
<p>DWG. TITLE</p> <p>LANDSCAPE DETAILS</p>	

PROJECT NO.	114870	DATE	JANUARY 2018
DRAWN BY	AS	SCALE	AS NOTED
CHECKED BY	NK	FILE NAME:	c:\Users\N... \Target_Archie\018 Drawings\018\Drawings\114870-01-target-archie-018.dwg 2018-01-30 11:51:10
		SCALE	
		PLOT SCALE:	1:1
		DRAWING NUMBER:	