
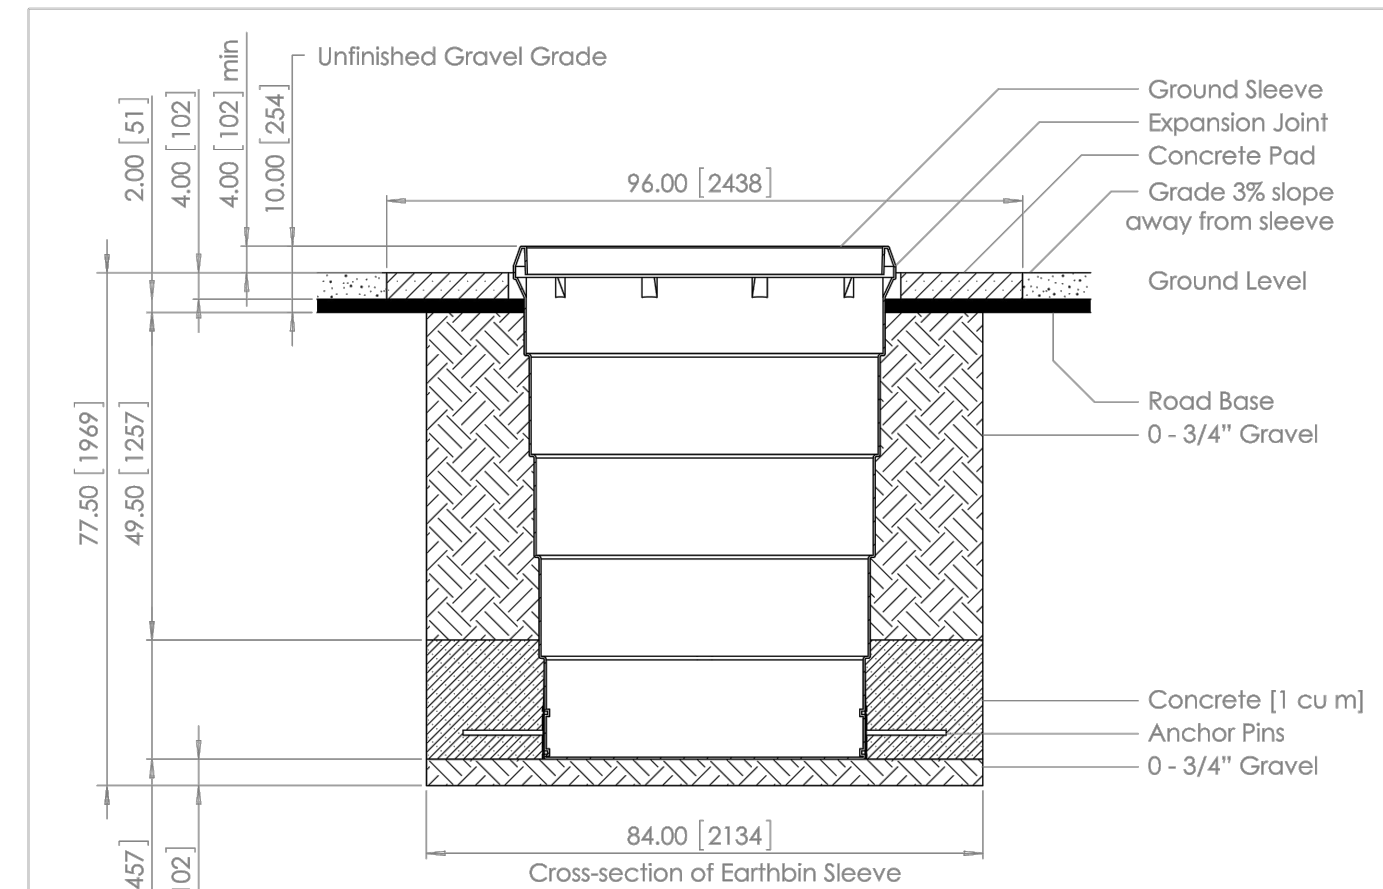
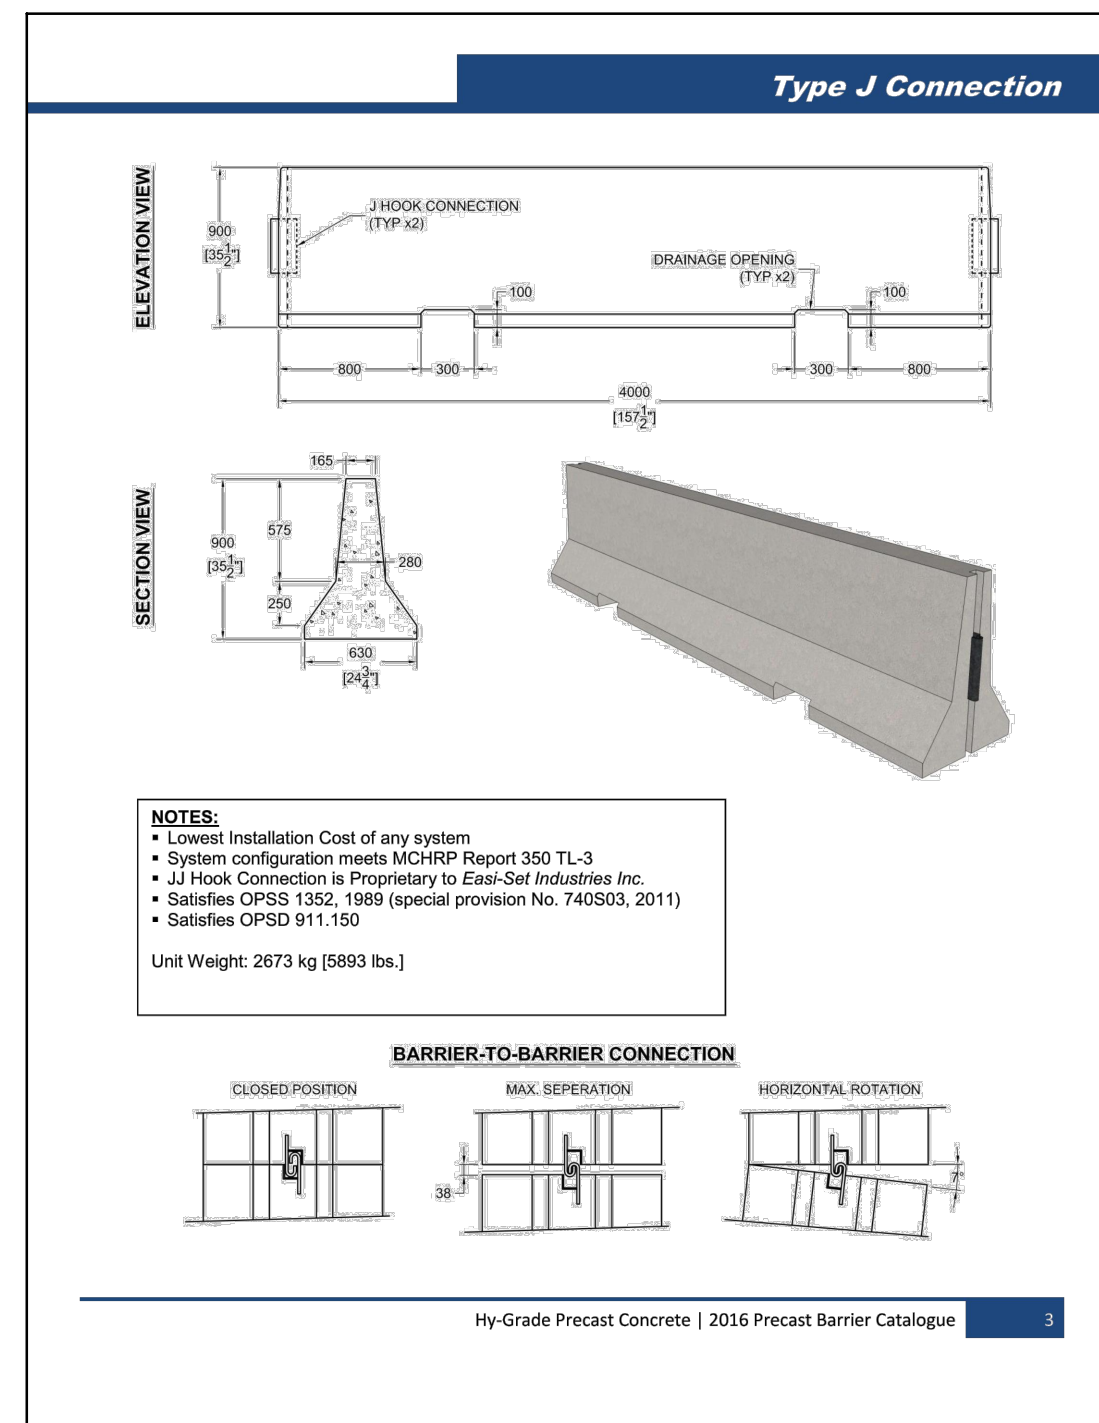
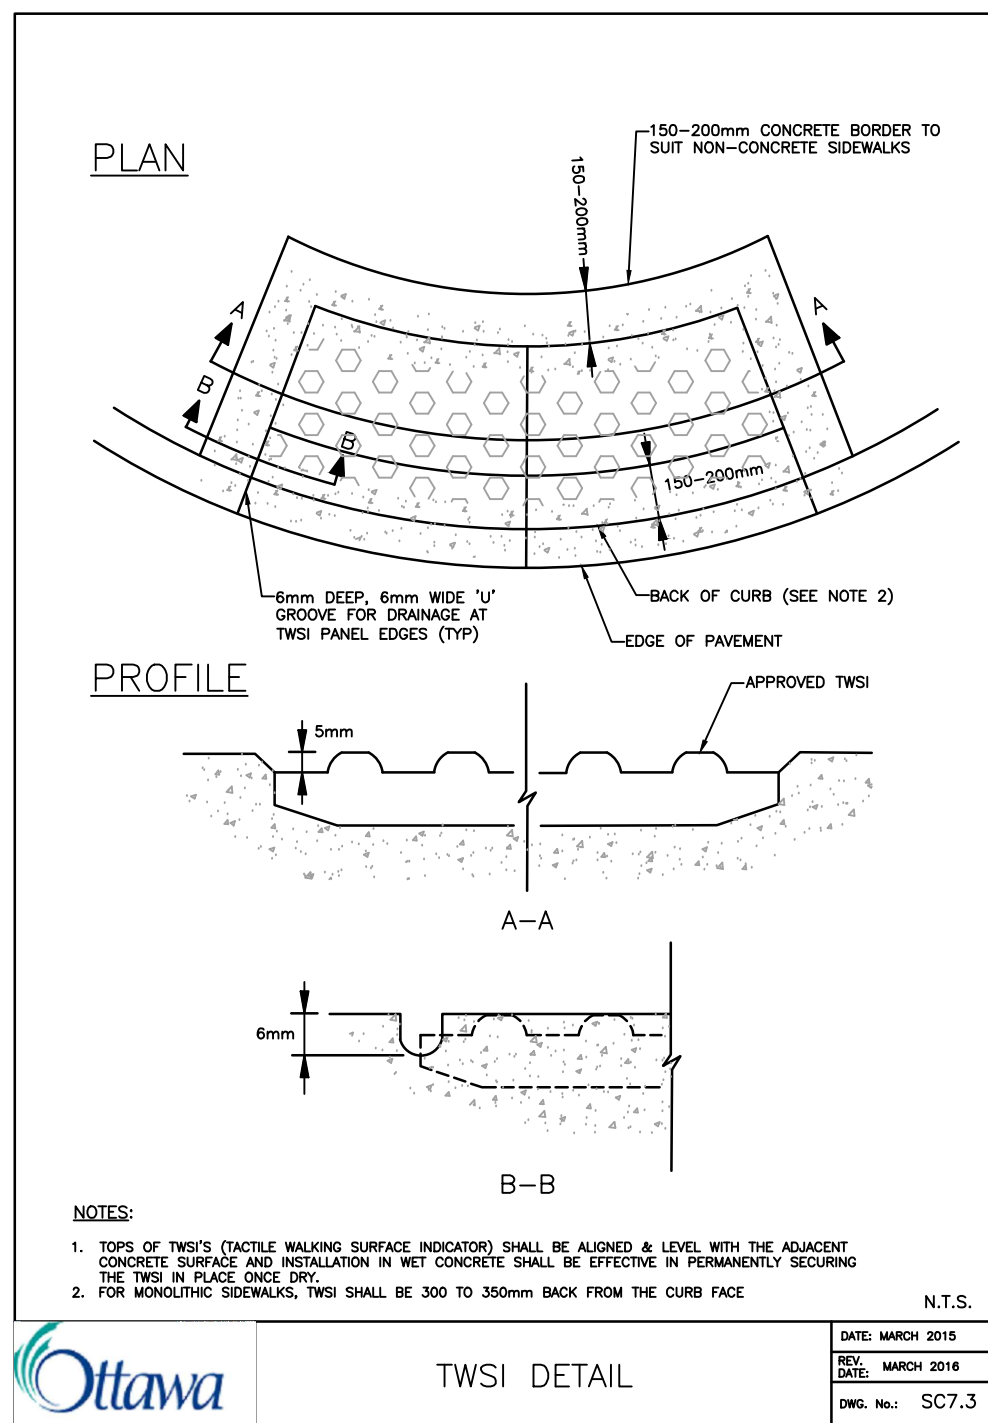
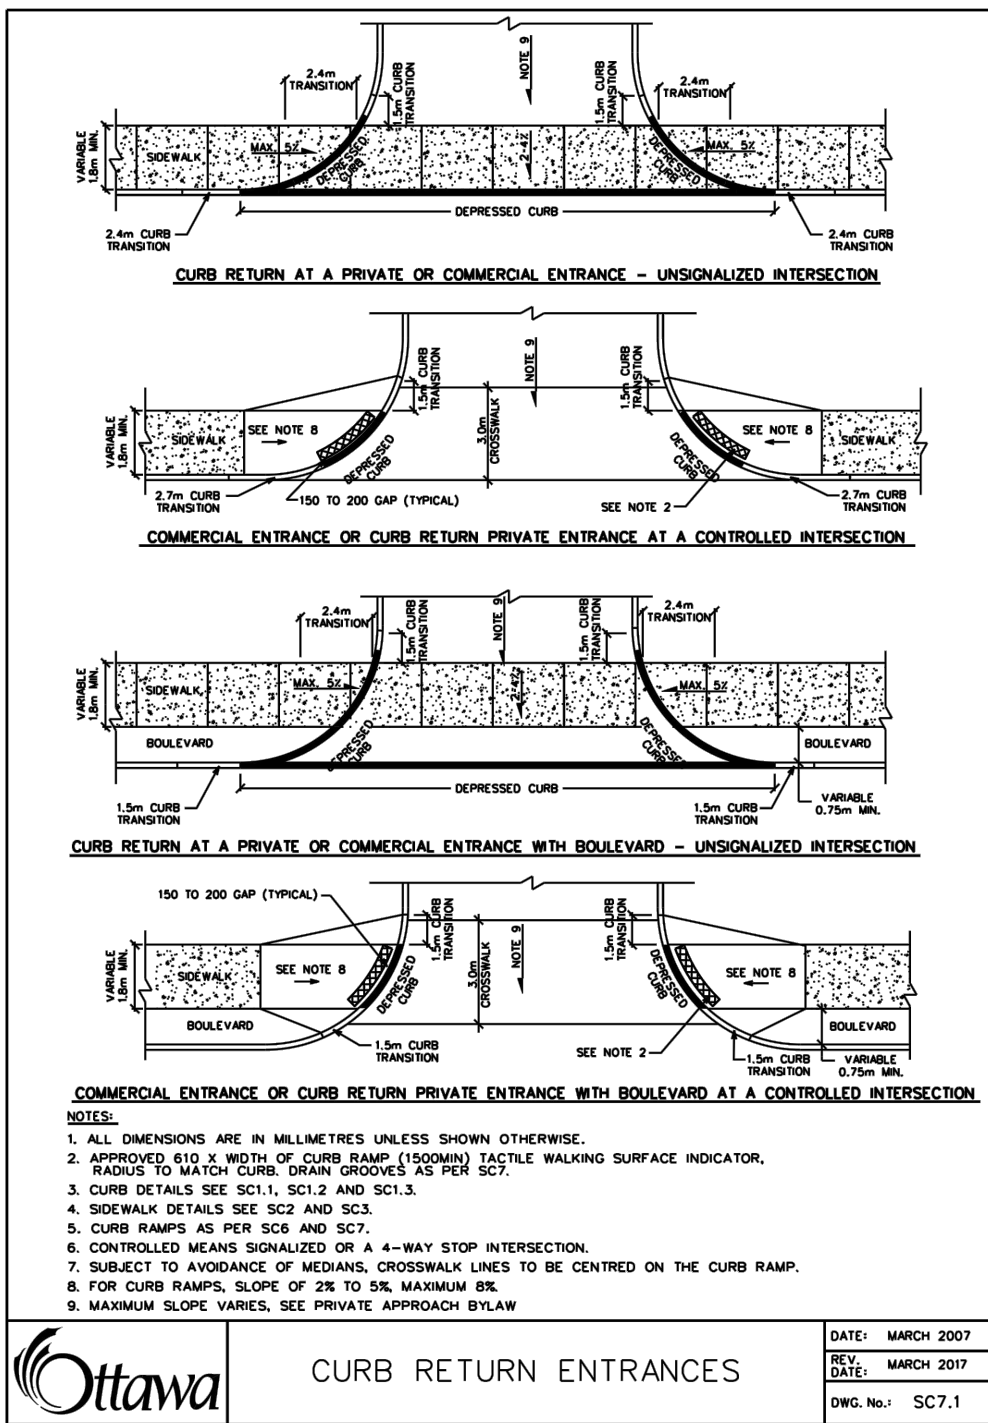
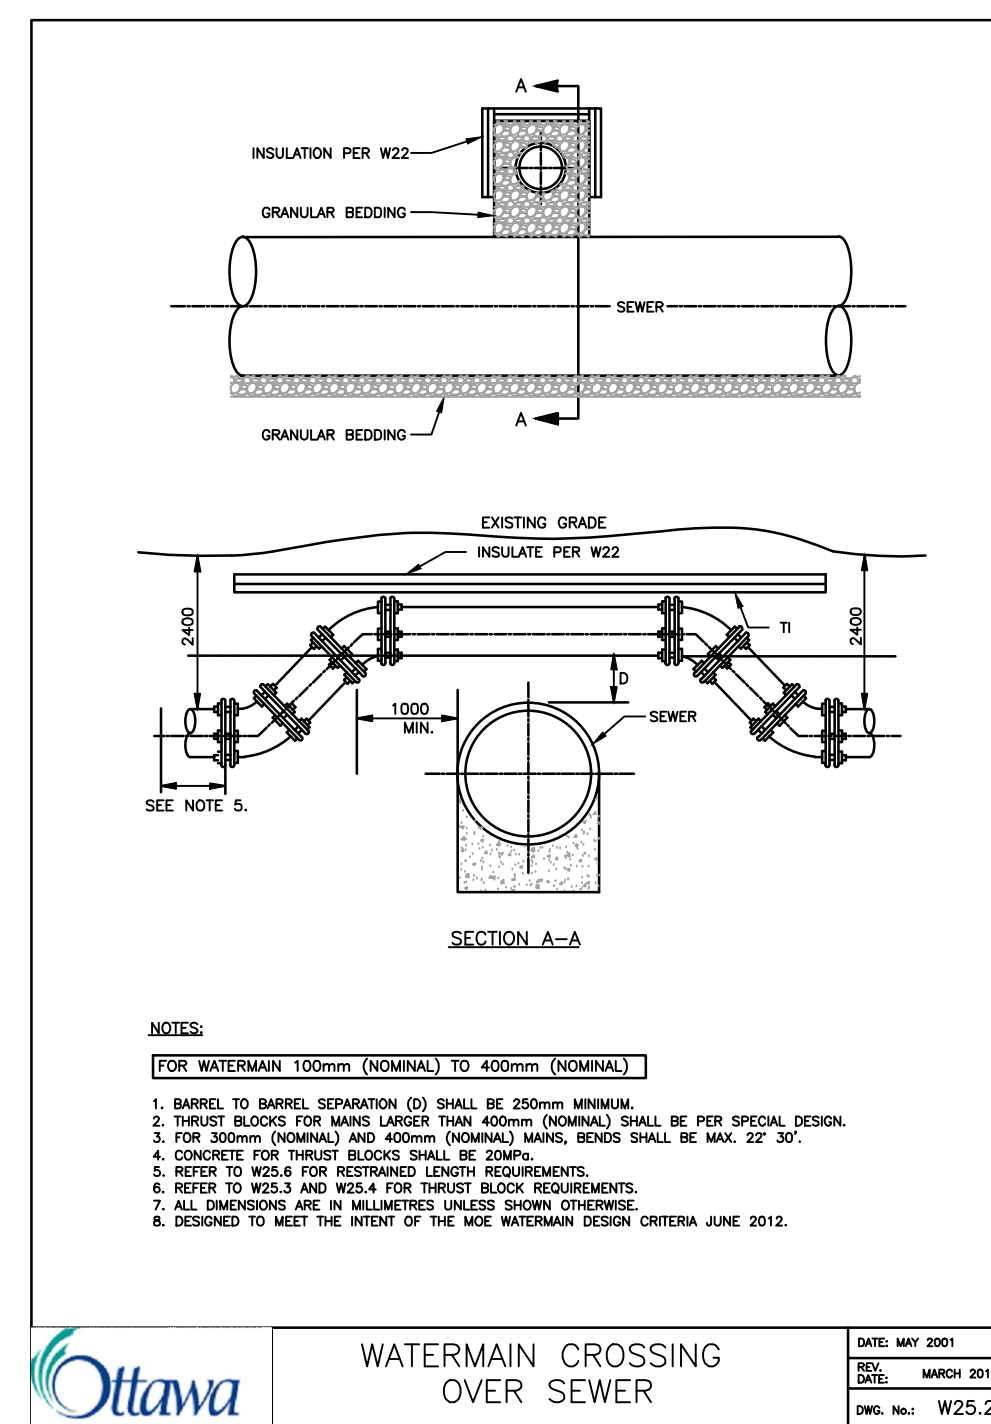
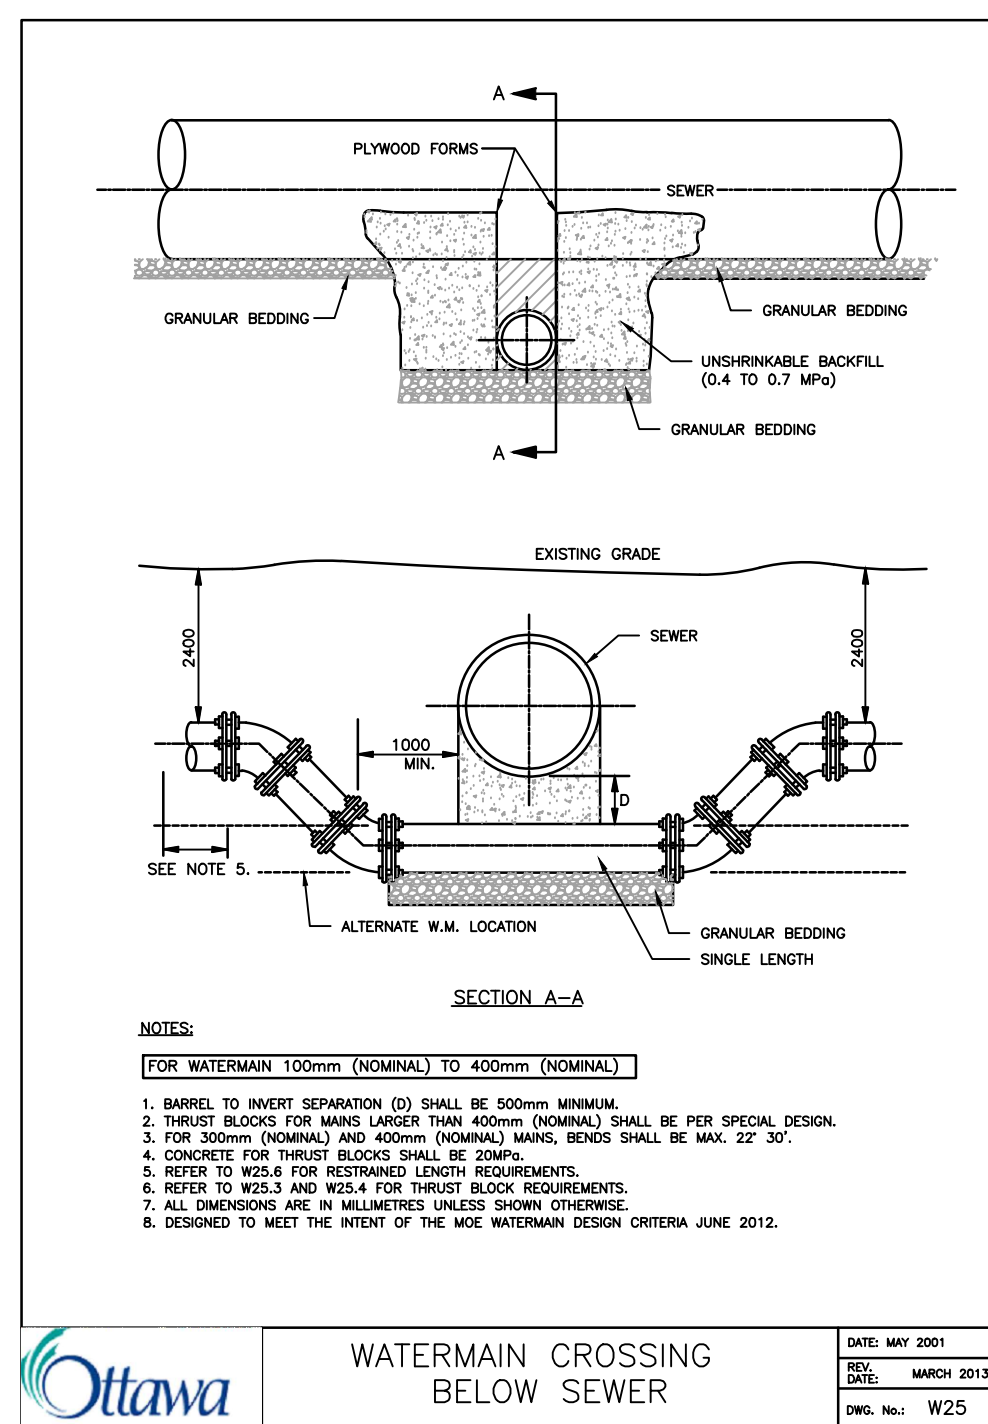
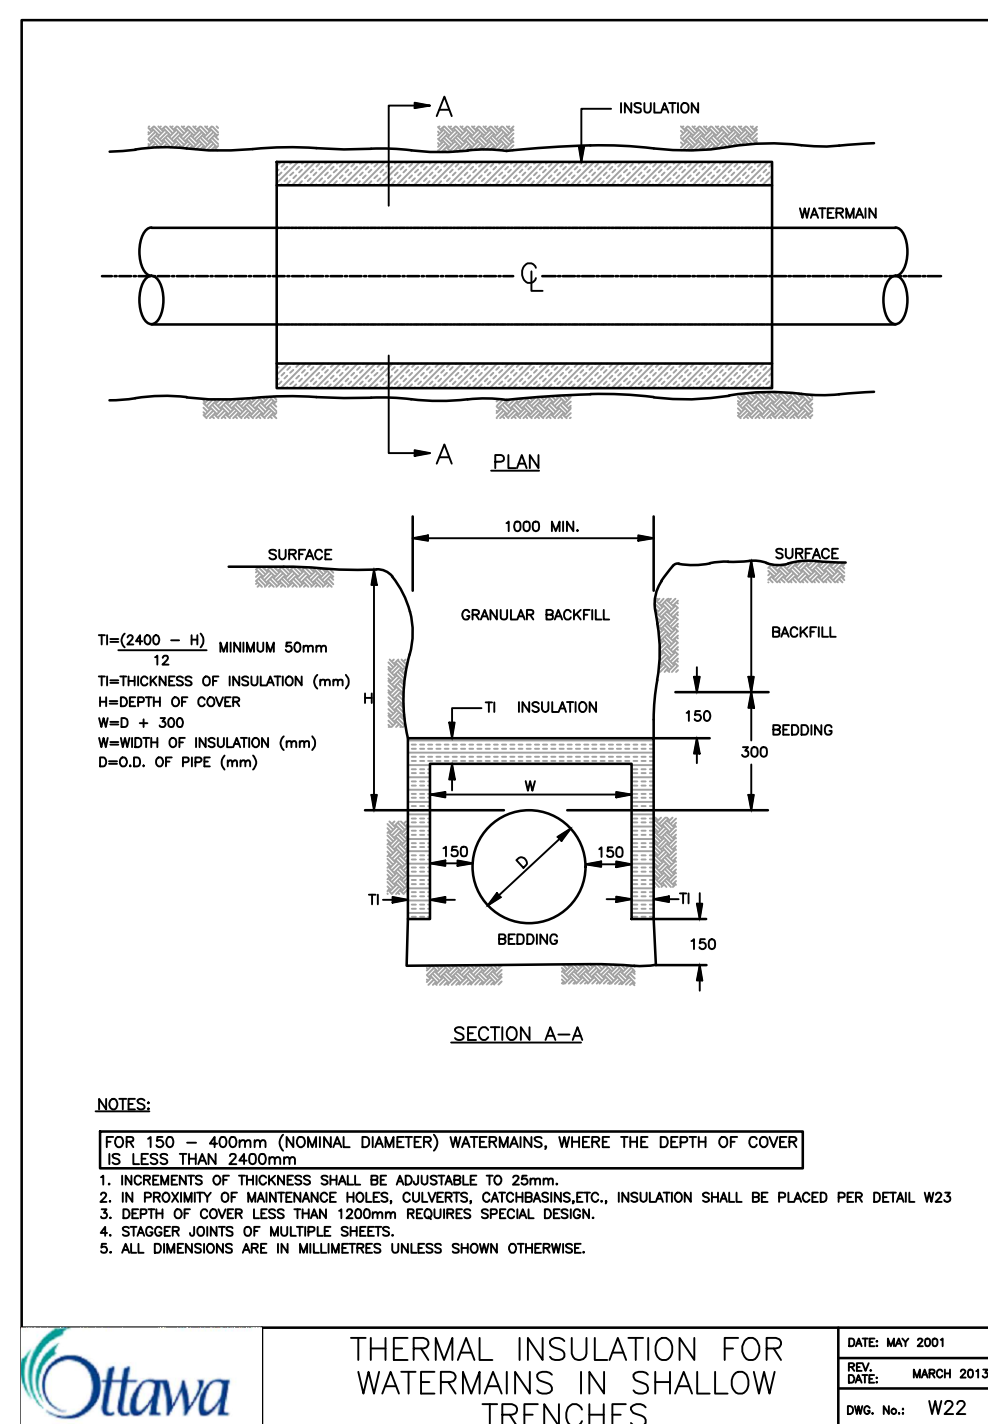
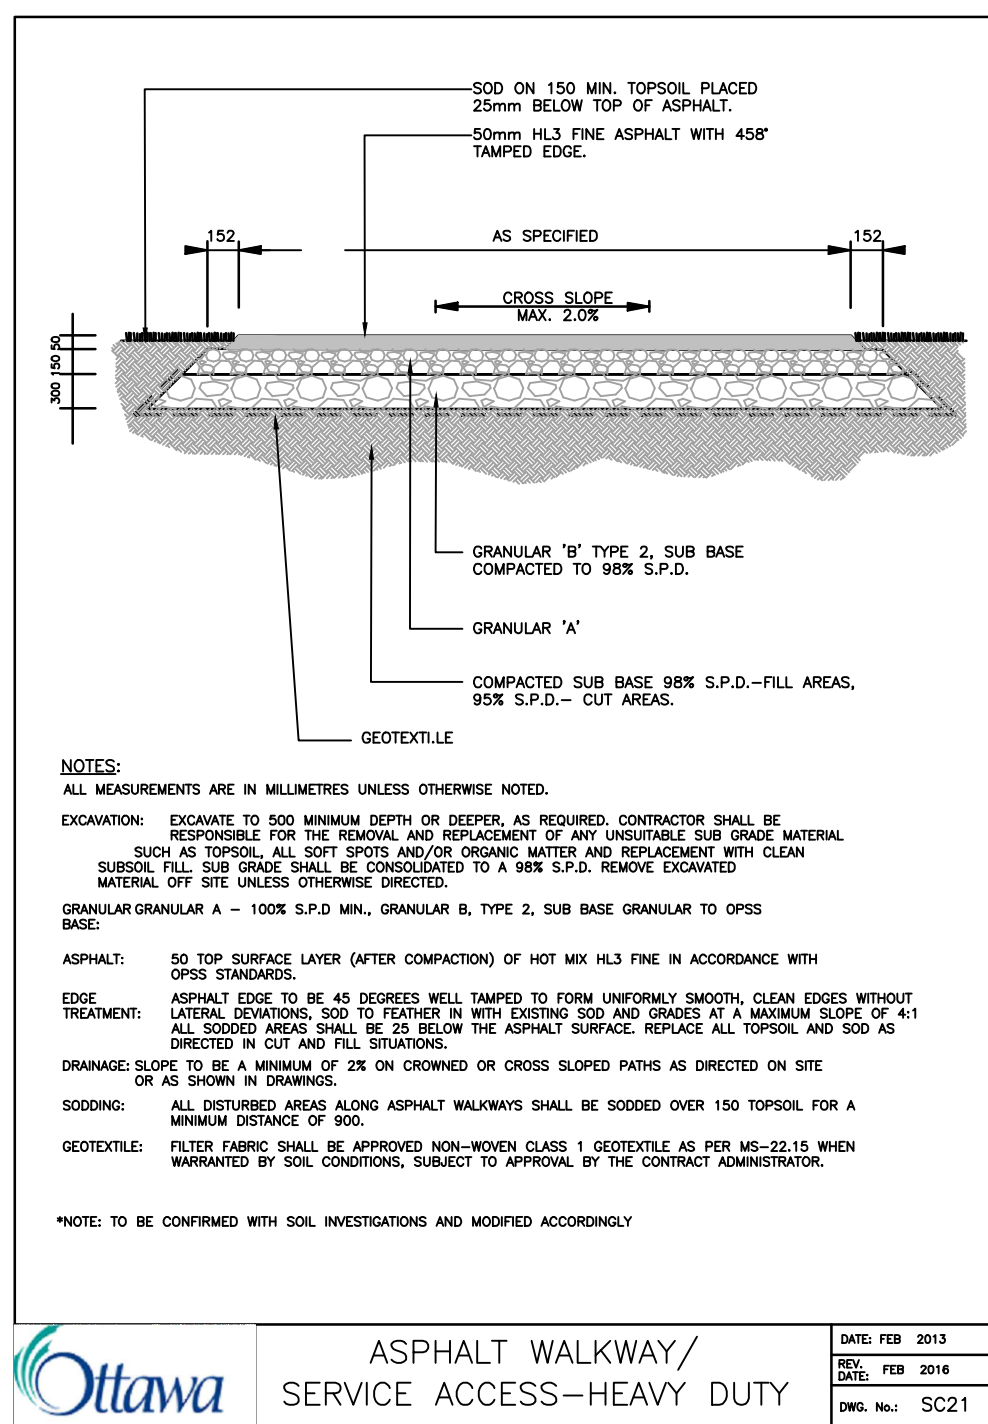


APPROVED ☐ REFUSED ☐

THIS \_\_\_\_\_ DAY OF \_\_\_\_\_, 20\_\_\_\_

JEFF MCEWEN, P.ENG, MANAGER  
DEVELOPMENT REVIEW EAST,  
PLANNING, INFRASTRUCTURE AND ECONOMIC  
DEVELOPMENT DEPARTMENT, CITY OF OTTAWA

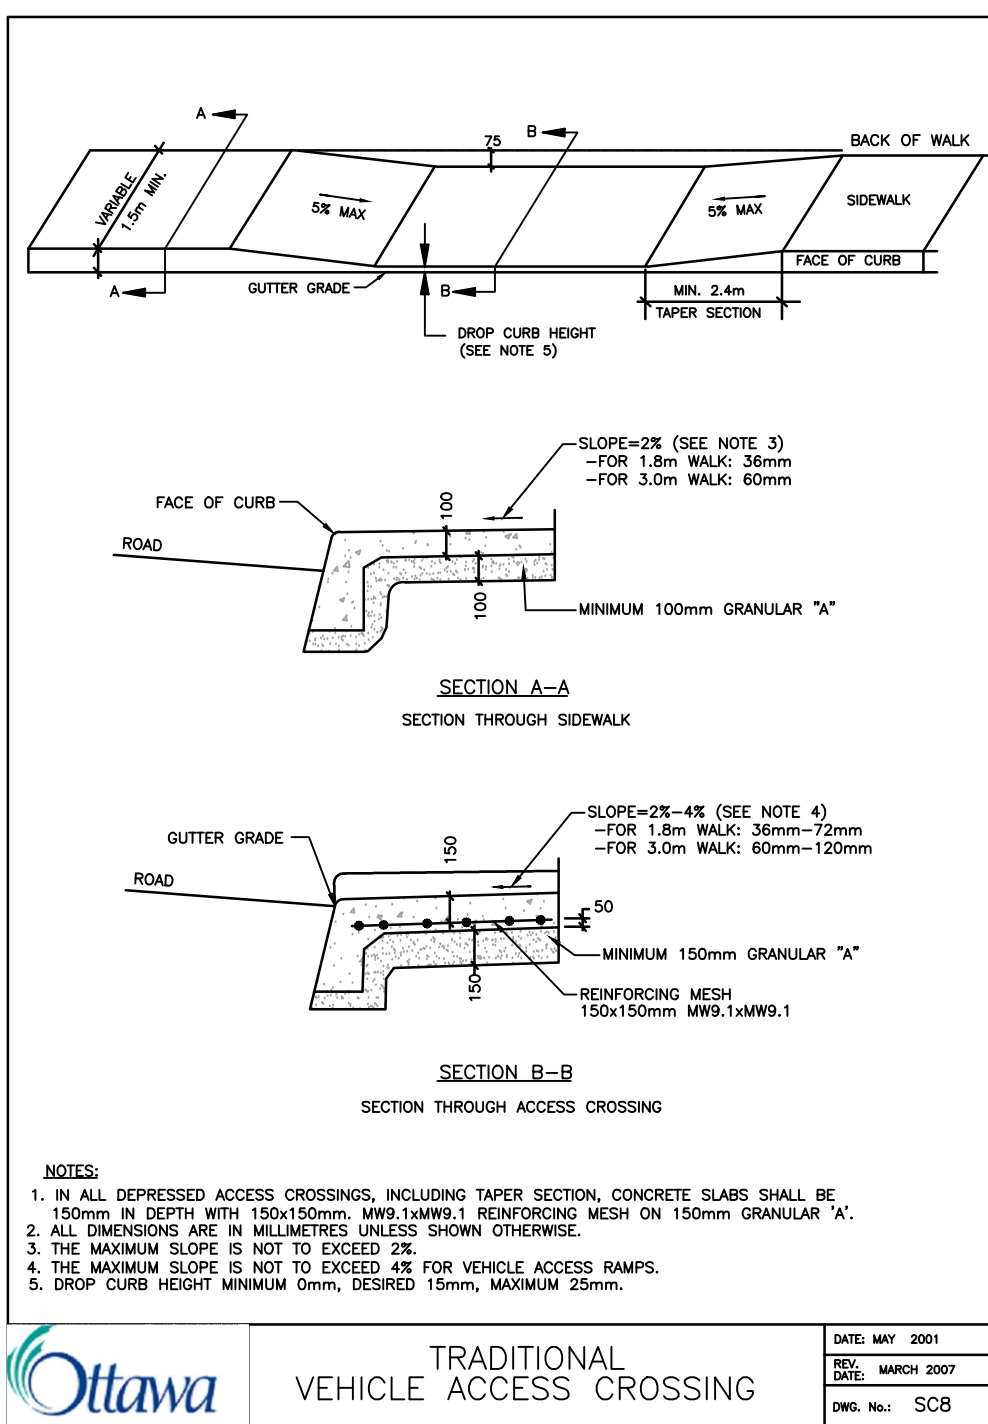

PROPRIETARY AND CONFIDENTIAL			
MATERIAL	NAME	DATE	DWG. NO.
CONC. PL 1 (2011)	APPROVED	21	10-01-2013

EB Products Inc.			
Earthbin Installation			
REV	DATE	BY	APPD.
1	10-01-2013	DT	YY.MM.DD

11	REVISED AS PER CITY COMMENTS	W.A.J.	DT	18.03.08
10	ISSUED FOR SPA	M.J.S.	DT	17.10.20
9	ISSUED FOR ADDENDUM # 3	M.J.S.	GR	17.05.04
8	ISSUED FOR ADDENDUM # 1	M.J.S.	GR	17.04.28
7	ISSUED FOR TENDER	M.J.S.	GR	17.04.12
6	ISSUED FOR TENDER	M.J.S.	GR	17.03.29
5	REVISED AS PER CITY COMMENTS	M.J.S.	DT	17.03.28
4	REVISED AS PER CITY COMMENTS	M.J.S.	DT	17.01.03
3	REVISED SERVICING BLDG H3	M.J.S.	DT	17.01.03
2	REVISED AS PER CITY COMMENTS	M.J.S.	DT	16.12.07
1	ISSUED FOR SPA	M.J.S.	DT	16.07.27

Revision By Appd. YY.MM.DD

File Name:	160401242.DB	M.J.S.	DT	M.J.S.	16.06.30
		Dwn.	Chkd.	Dsgn.	YY.MM.DD

Permit-Seal

Client/Project  
SMARTREIT

ORLEANS II DEVELOPMENT  
2025 MER BLEUE ROAD  
OTTAWA, ON, CANADA

Title  
DETAIL SHEET

Project No.	Scale
160401242	
Drawing No.	Sheet
	Revision