




1a UNIT PAVING / NTS

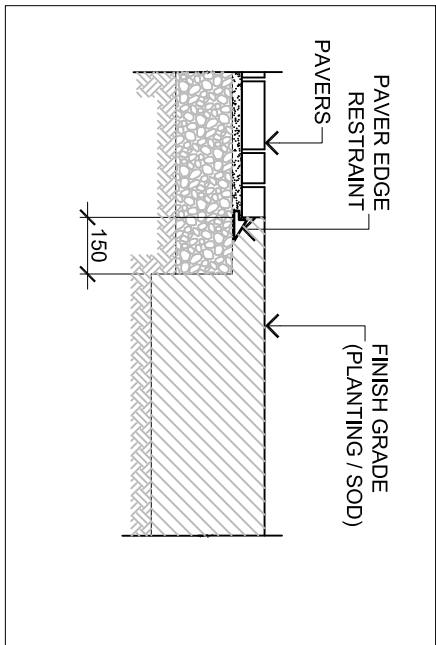


1b UNIT PAVING / NTS

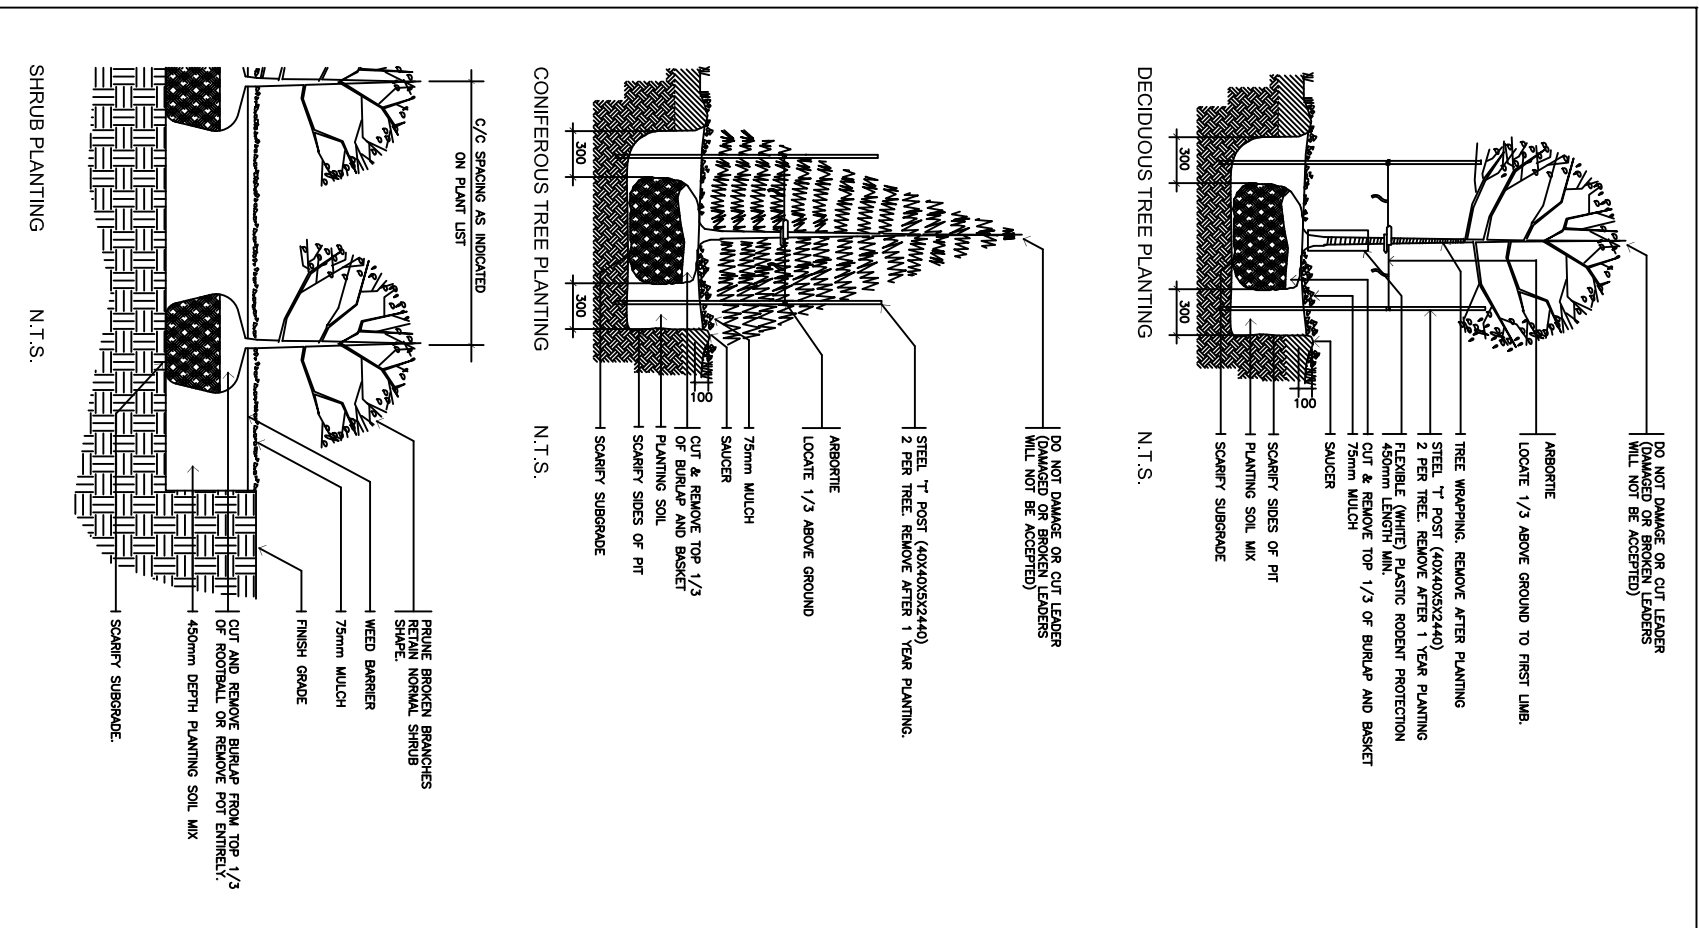


2 PLANTING DETAILS NTS

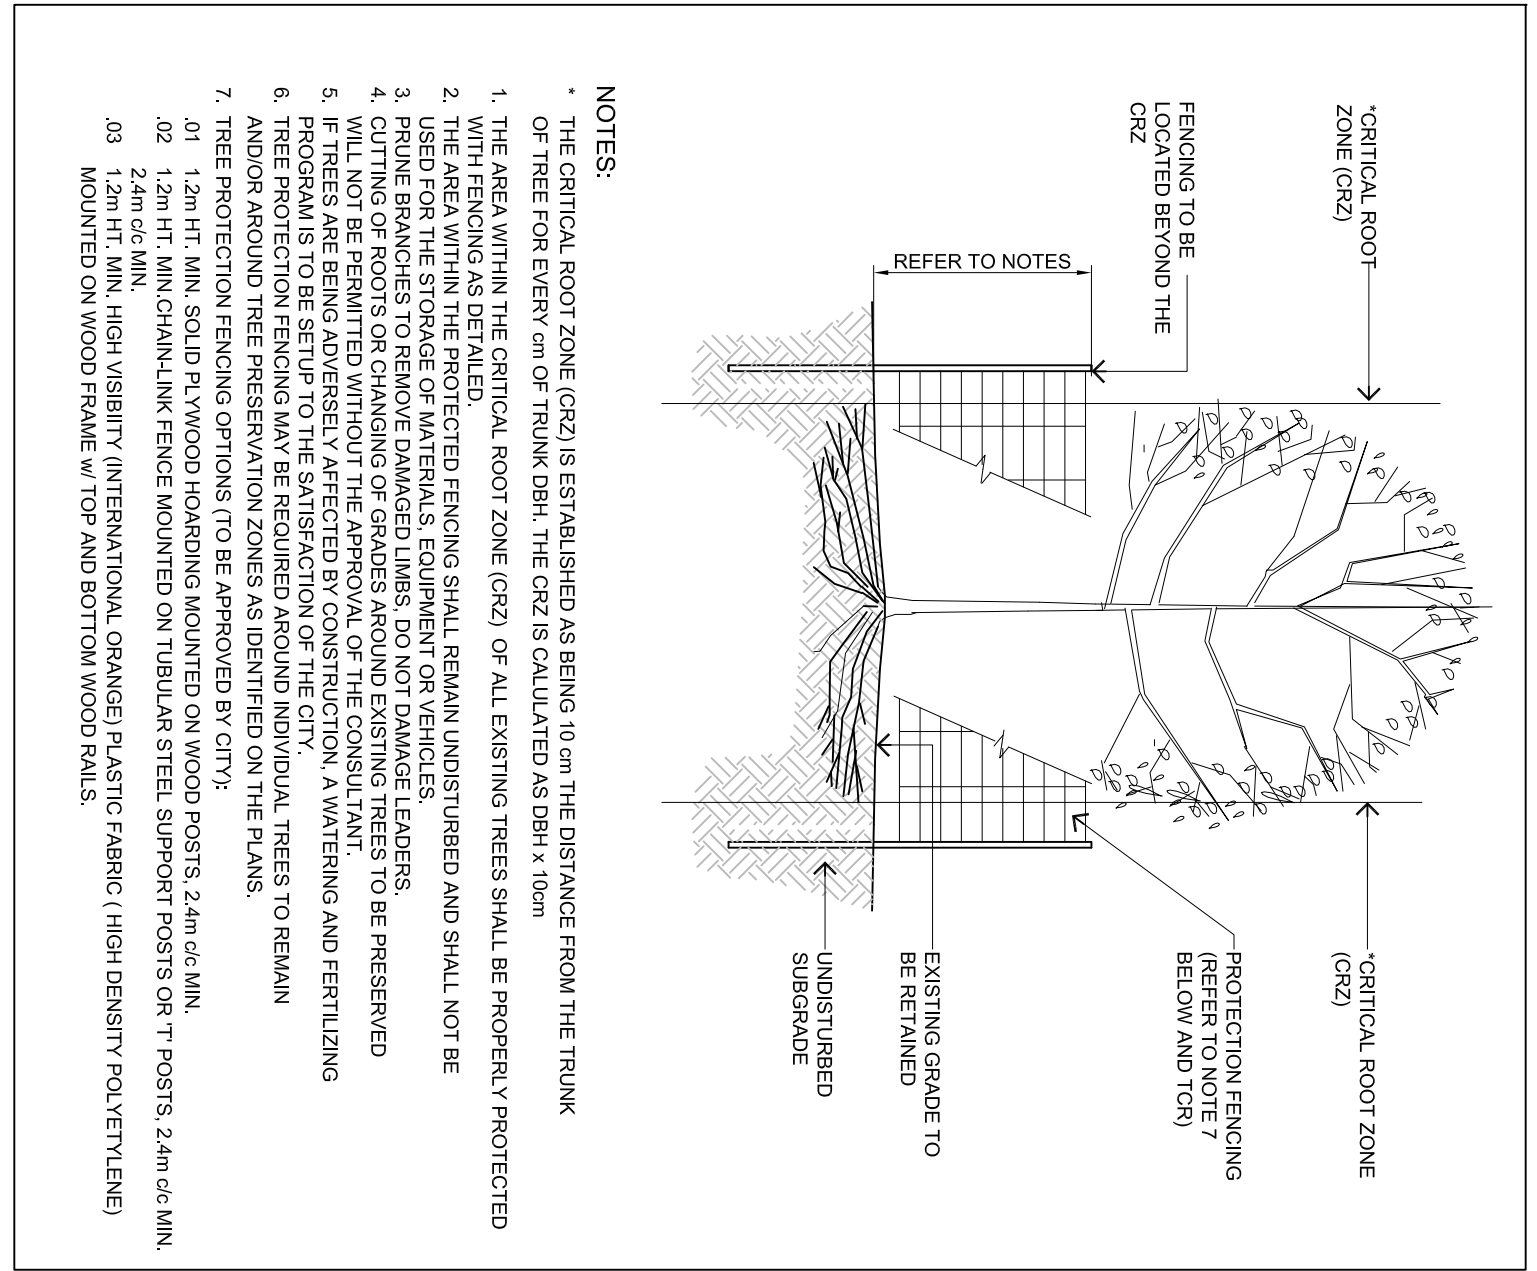

3 TREE PROTECTION BARRIER NTS

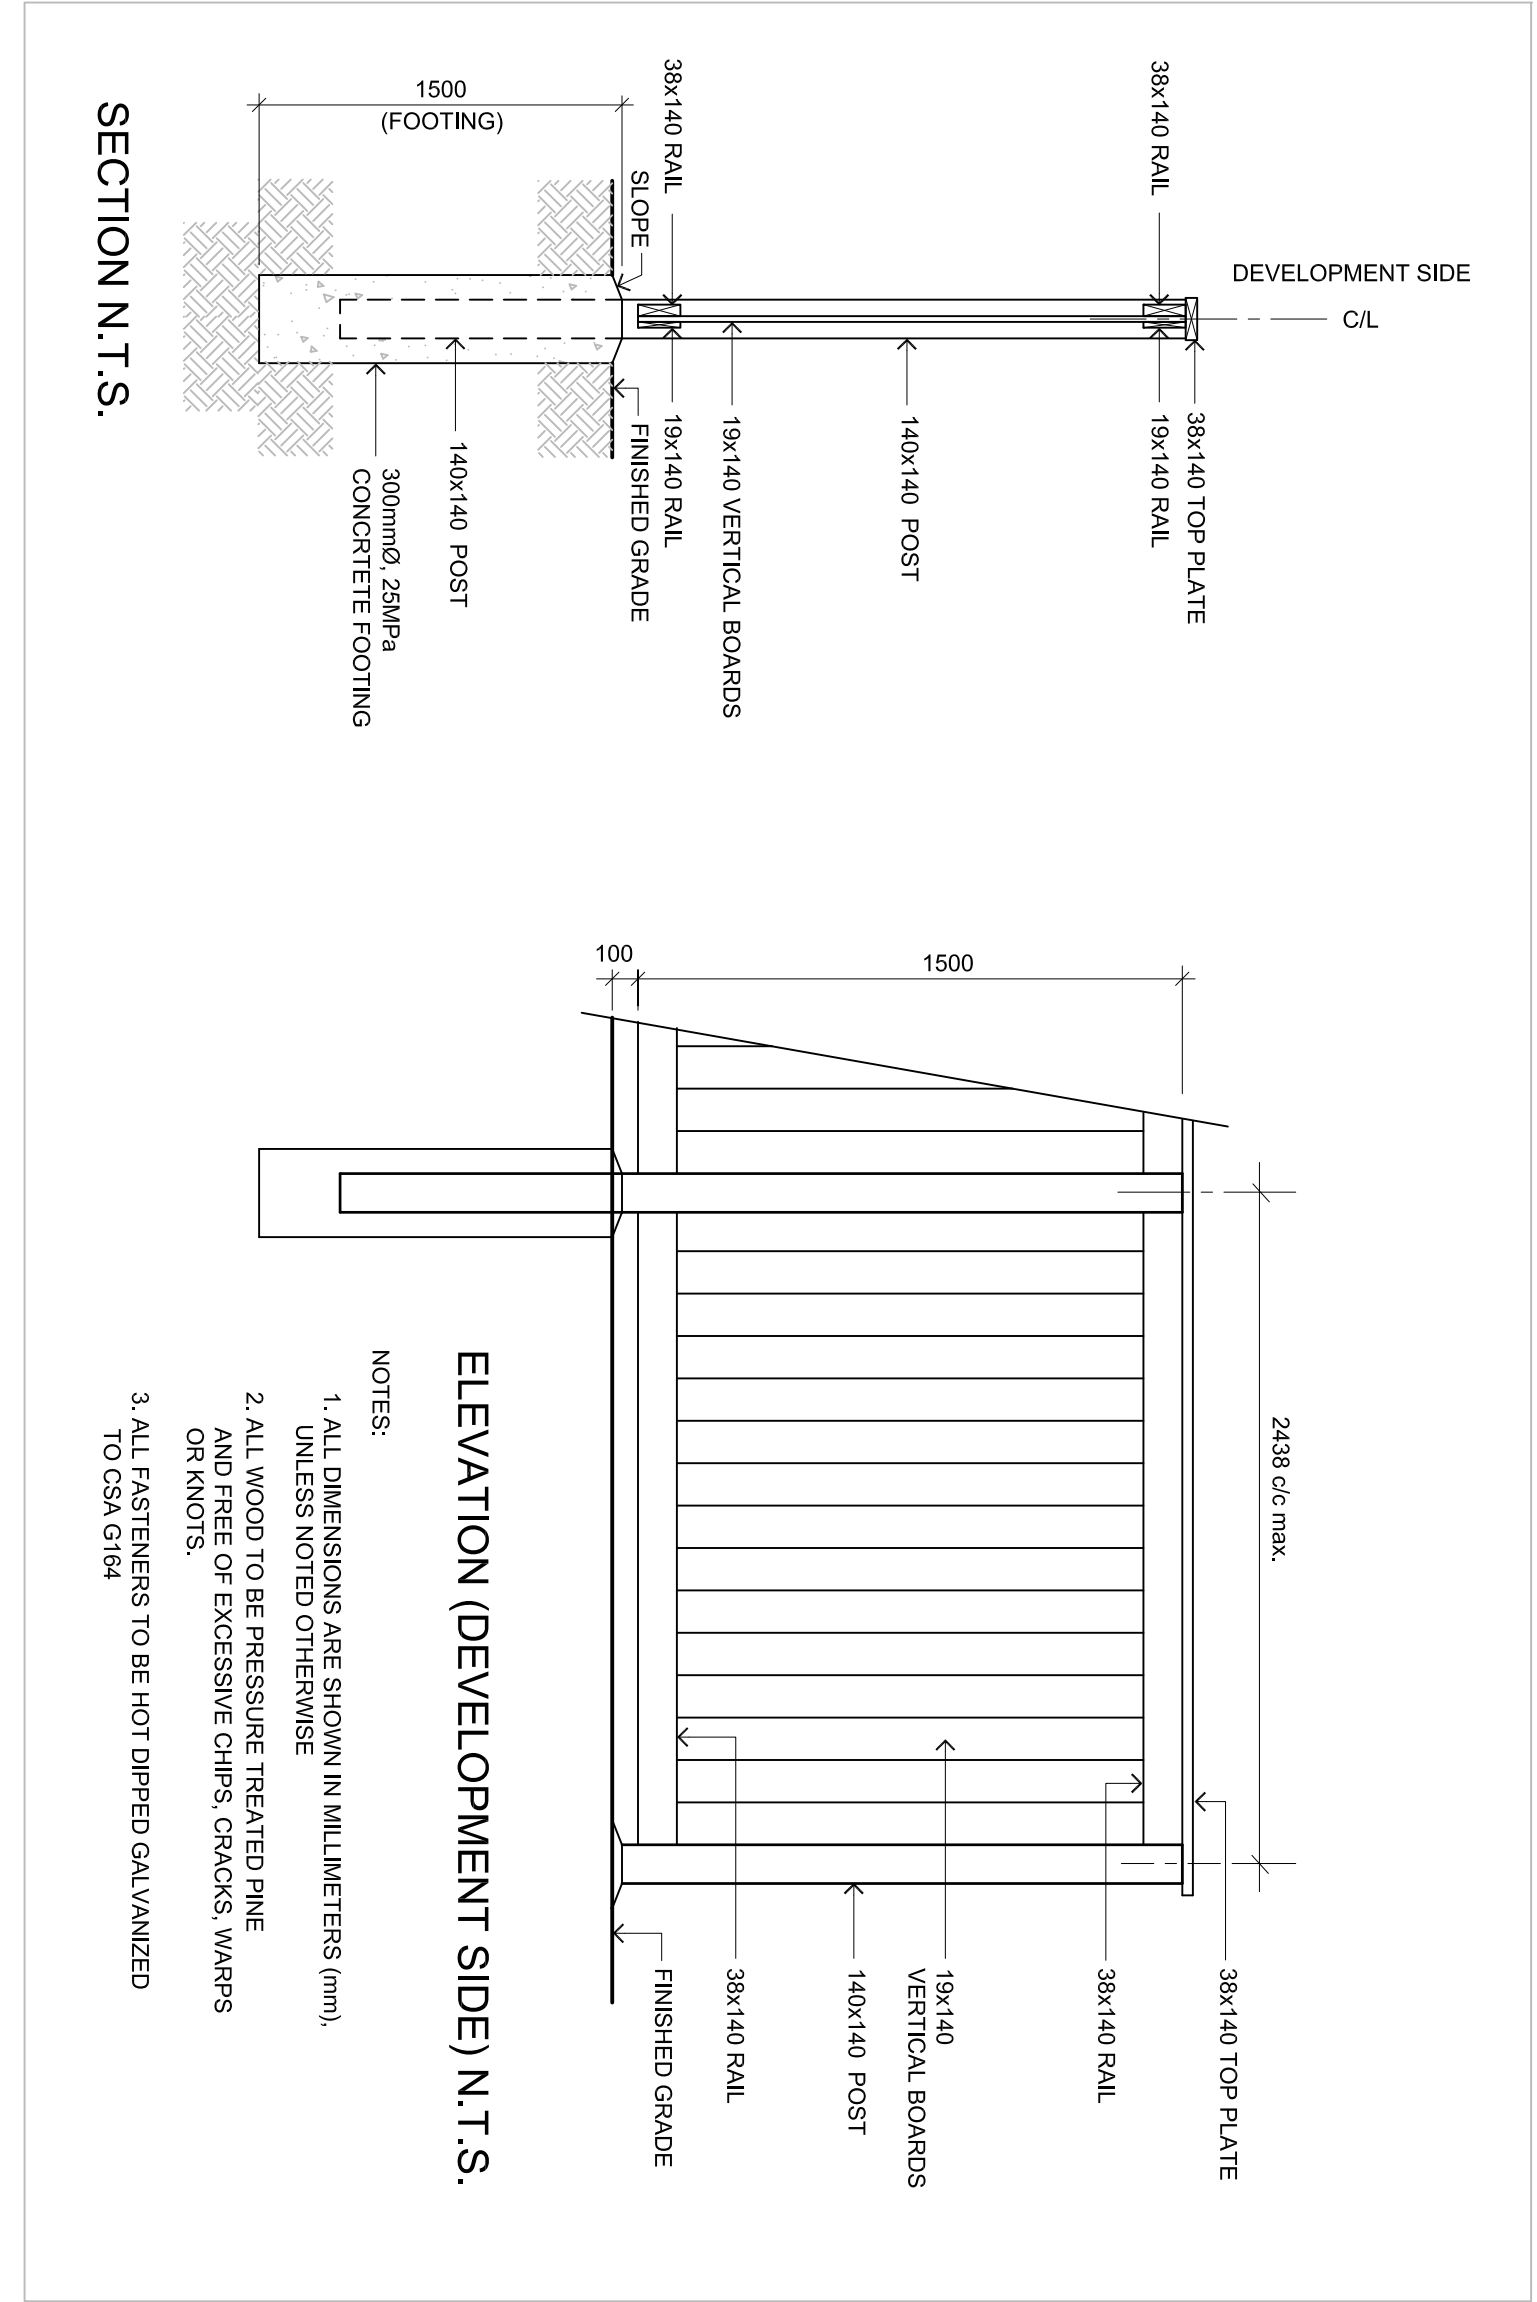

4 WOOD SCREEN FENCE NTS

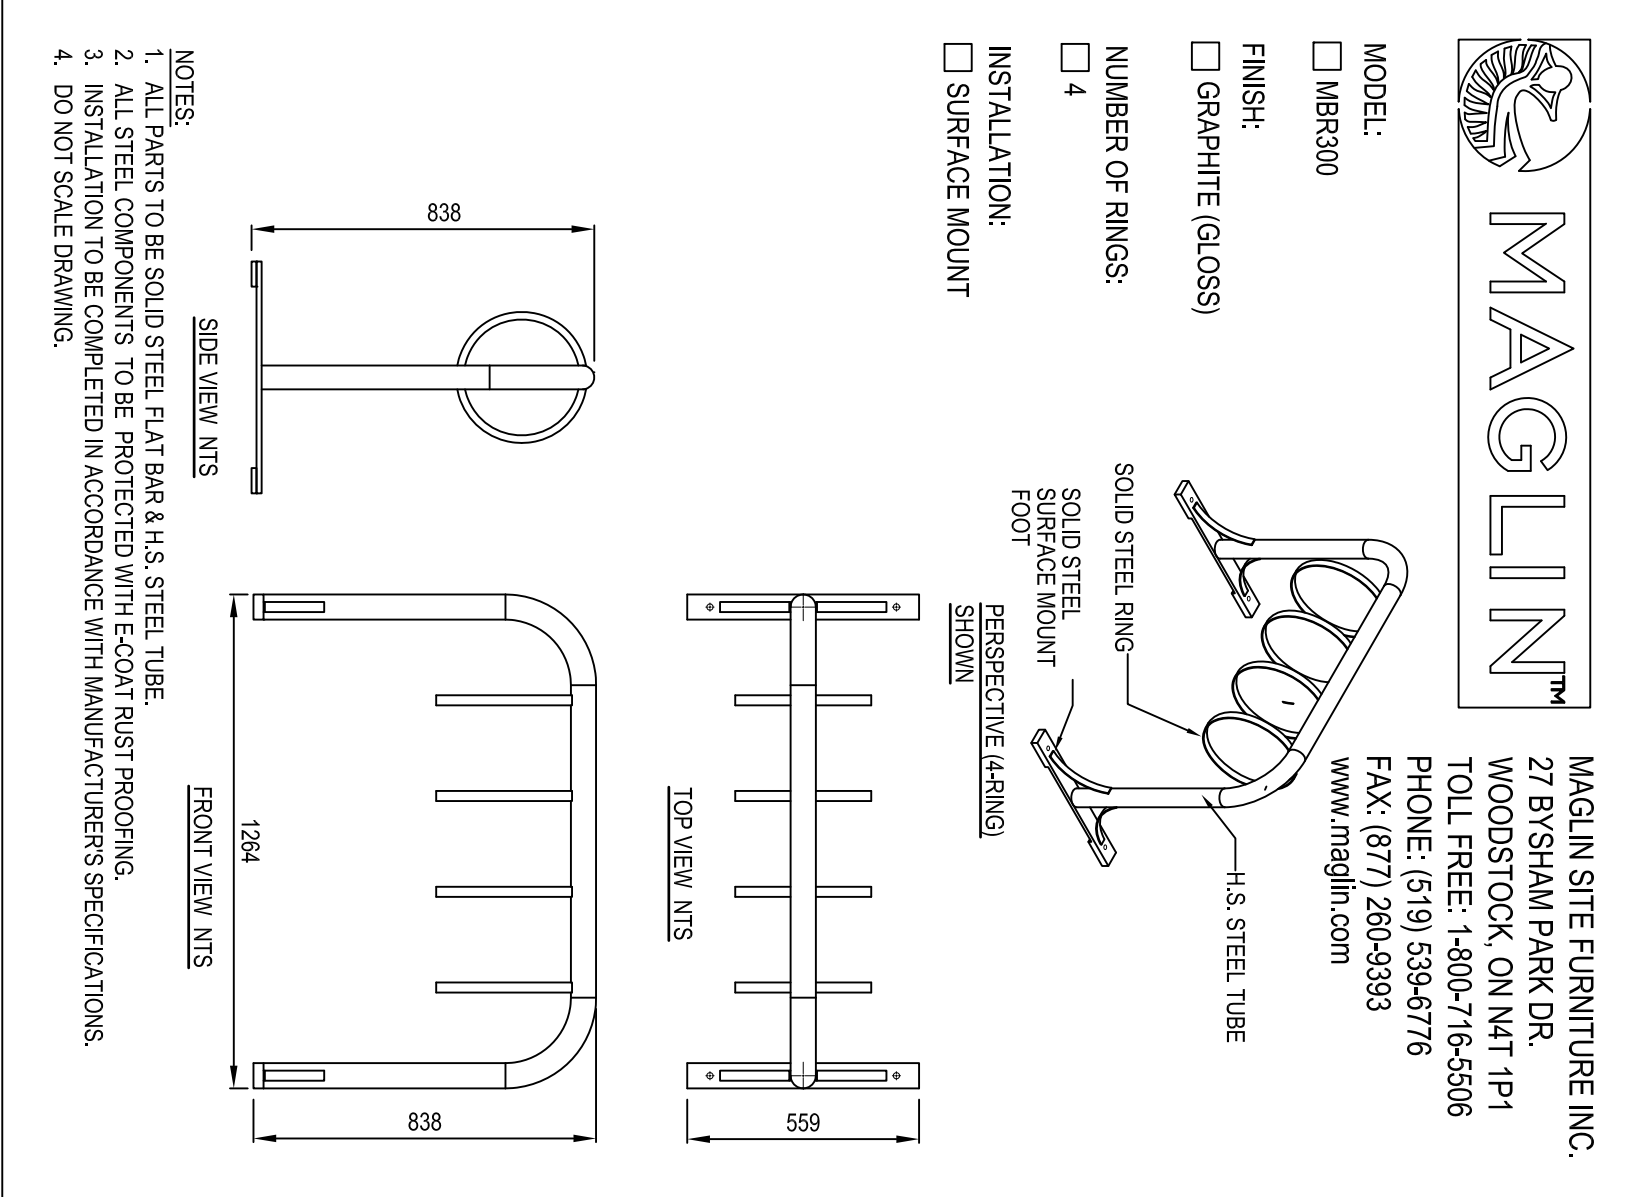

5 BICYCLE RACK - 4-RING NTS

APPROVED ☐ REFUSED ☐  
THIS \_\_\_\_ DAY OF \_\_\_\_, 20\_\_

DERICK MOORE, MANAGER  
PLANNING, INFRASTRUCTURE AND ECONOMIC  
DEVELOPMENT DEPARTMENT, CITY OF OTTAWA

Drawn: MGB Date: MAY 2017  
Scale: AS NOTED Project No.: 1130 Drawing No.: L2.01