


# 5371 BOUNDARY ROAD DISTRIBUTION CENTRE - YOW1

## CITY OF OTTAWA

### GRADING, SEWERS, WATERMANS AND STORMWATER MANAGEMENT

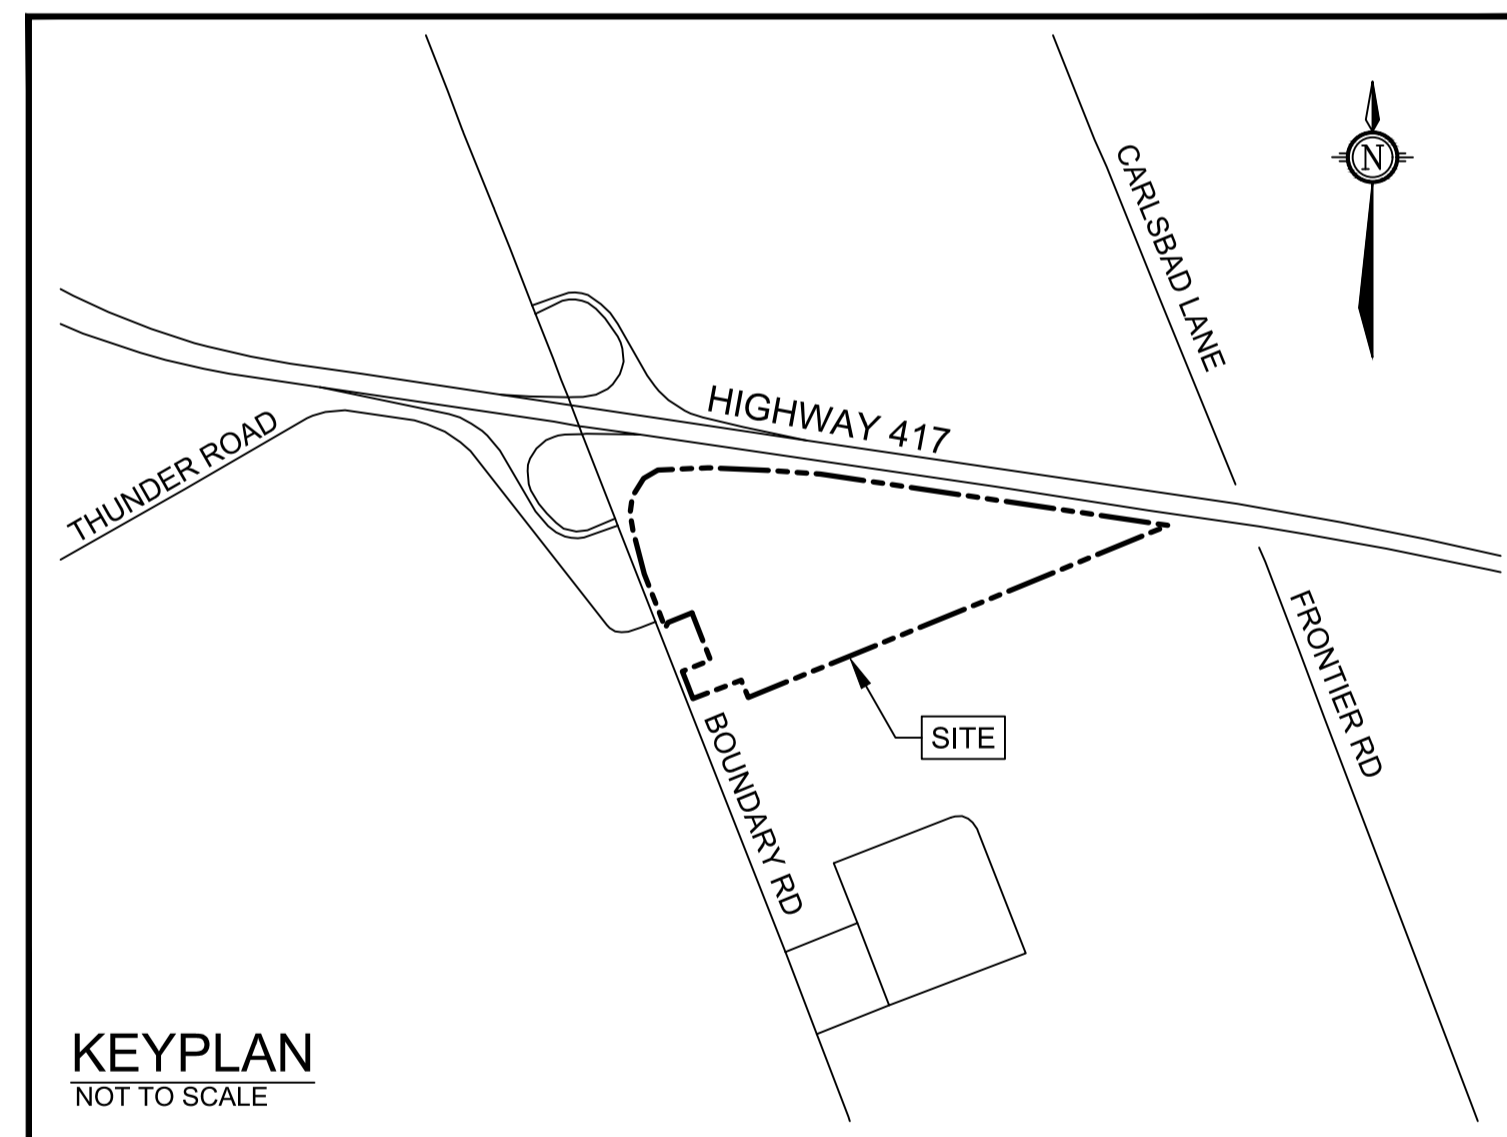

**NOVATECH**

Engineers, Planners & Landscape Architects  
Suite 200, 240 Michael Cowpland Drive  
Ottawa, Ontario, Canada K2M 1P6

Telephone (613) 254-9643  
Facsimile (613) 254-5867  
Website www.novatech-eng.com



PROJECT No. 117217

## ISSUED FOR SITE PLAN APPLICATION

#### INDEX

117217-GR - OVERALL GRADING PLAN  
117217-GR1 - GRADING PLAN  
117217-GR2 - GRADING PLAN  
117217-GR3 - GRADING PLAN  
117217-GR4 - GRADING PLAN  
117217-GRND - GRADING NOTES AND DETAILS

117217-GP - OVERALL PLAN OF SERVICES  
117217-GP1 - GENERAL PLAN OF SERVICES  
117217-GP2 - GENERAL PLAN OF SERVICES  
117217-GP3 - GENERAL PLAN OF SERVICES  
117217-GP4 - GENERAL PLAN OF SERVICES  
117217-GPND - SERVICING NOTES AND DETAILS

117217-ESC - EROSION AND SEDIMENT CONTROL PLAN  
117217-ESND - EROSION AND SEDIMENT CONTROL NOTES AND DETAILS

117217-SWMF1 - STORMWATER MANAGEMENT FACILITY - PLAN  
117217-SWMF2 - STORMWATER MANAGEMENT FACILITY - SECTIONS  
117217-SWMF3 - STORMWATER MANAGEMENT FACILITY - DETAILS

117217-U - COMPOSITE UTILITY PLAN