
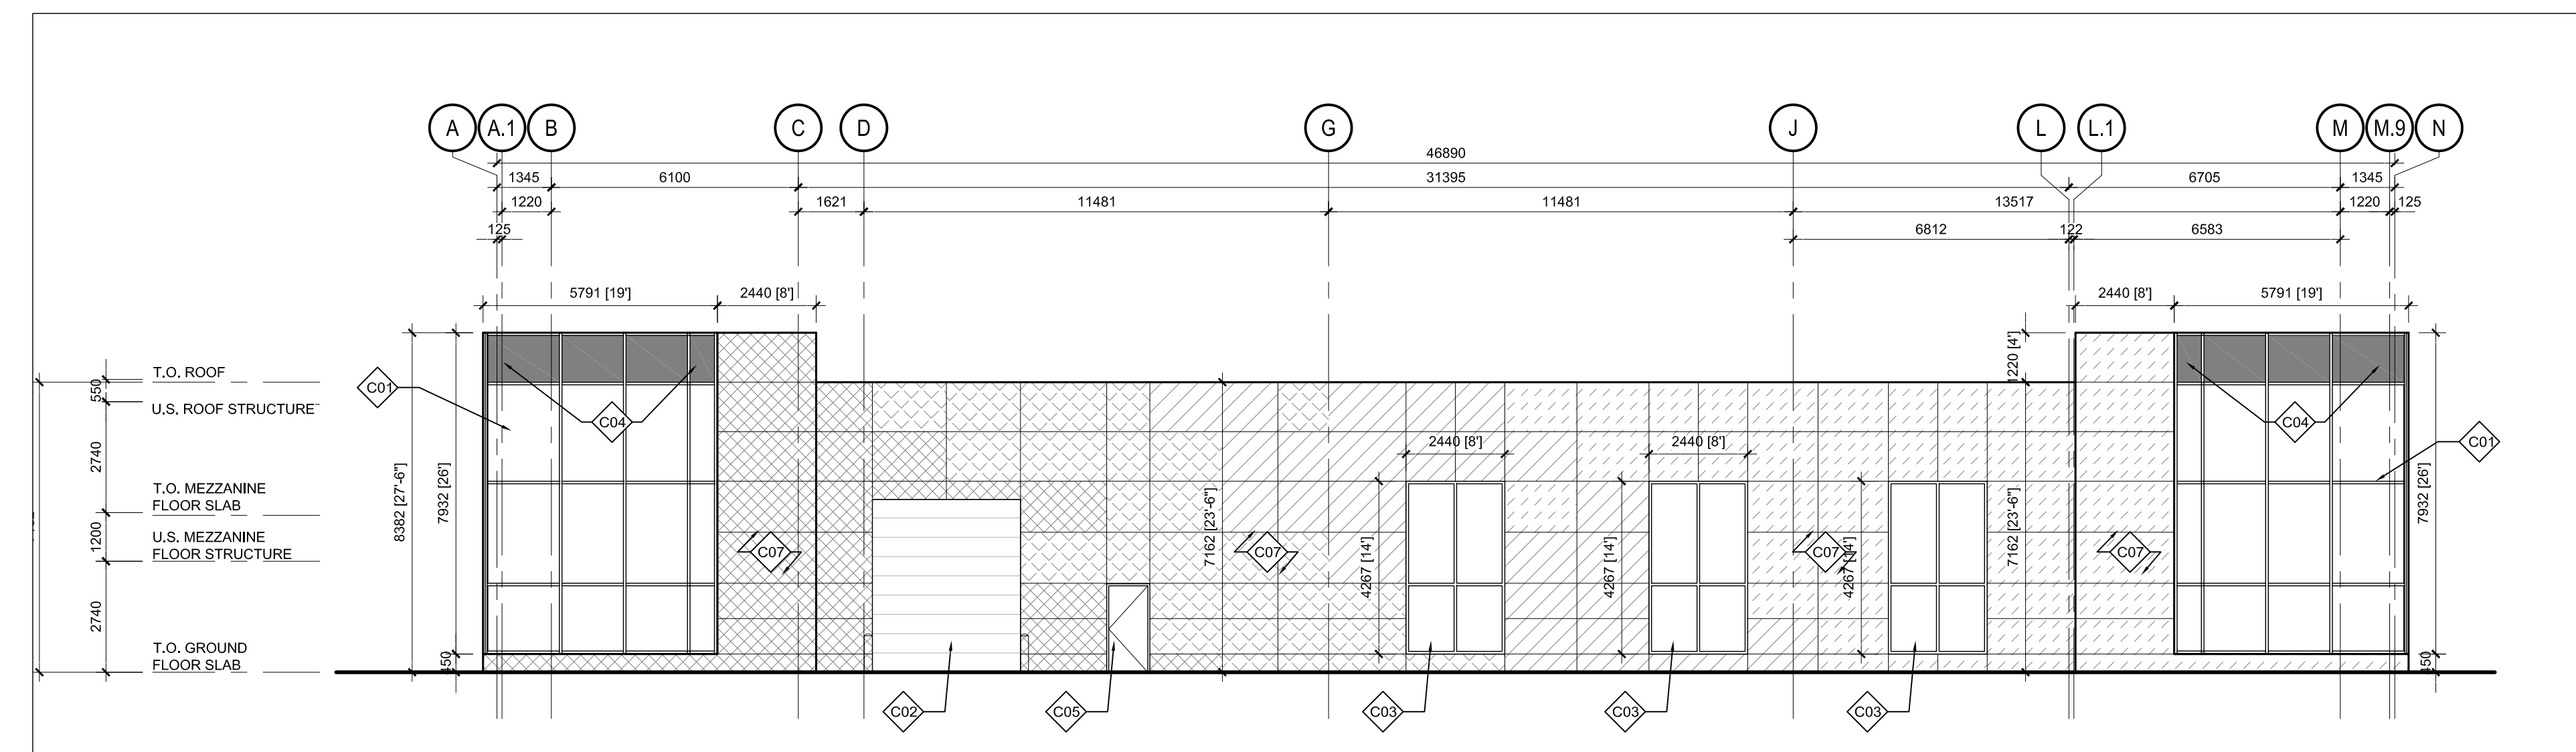
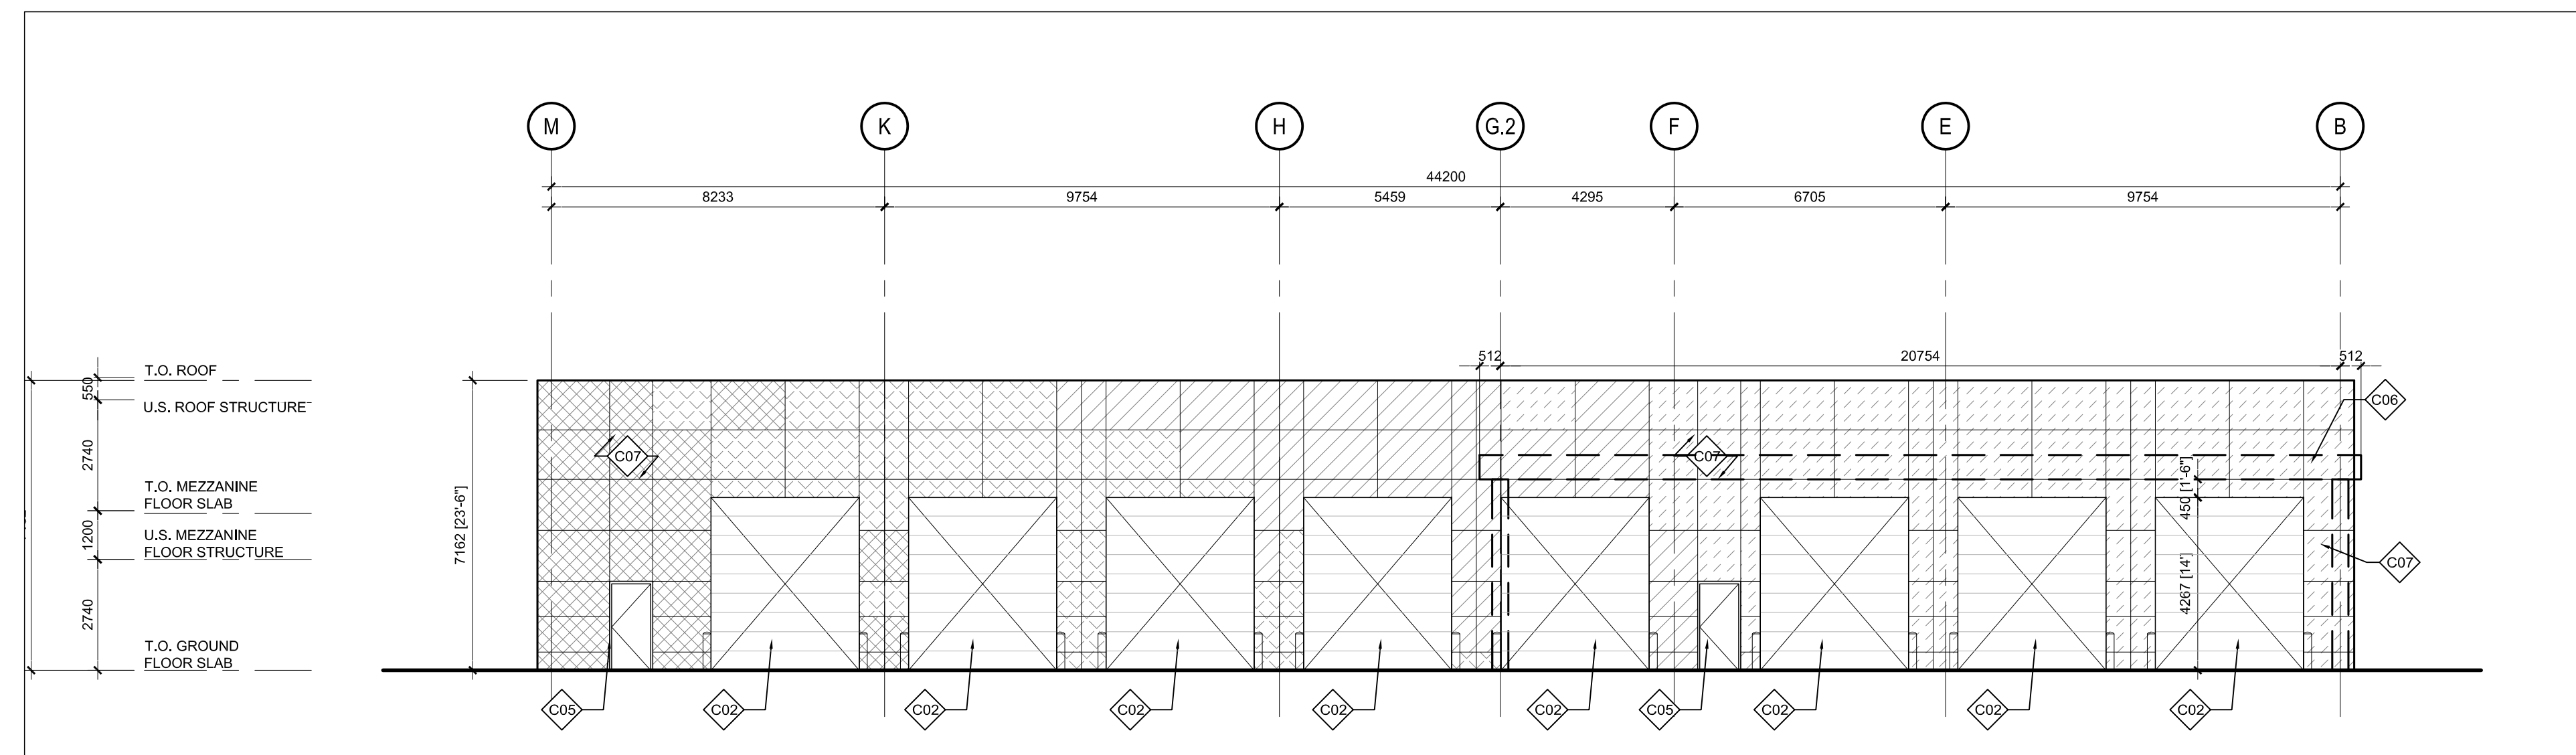
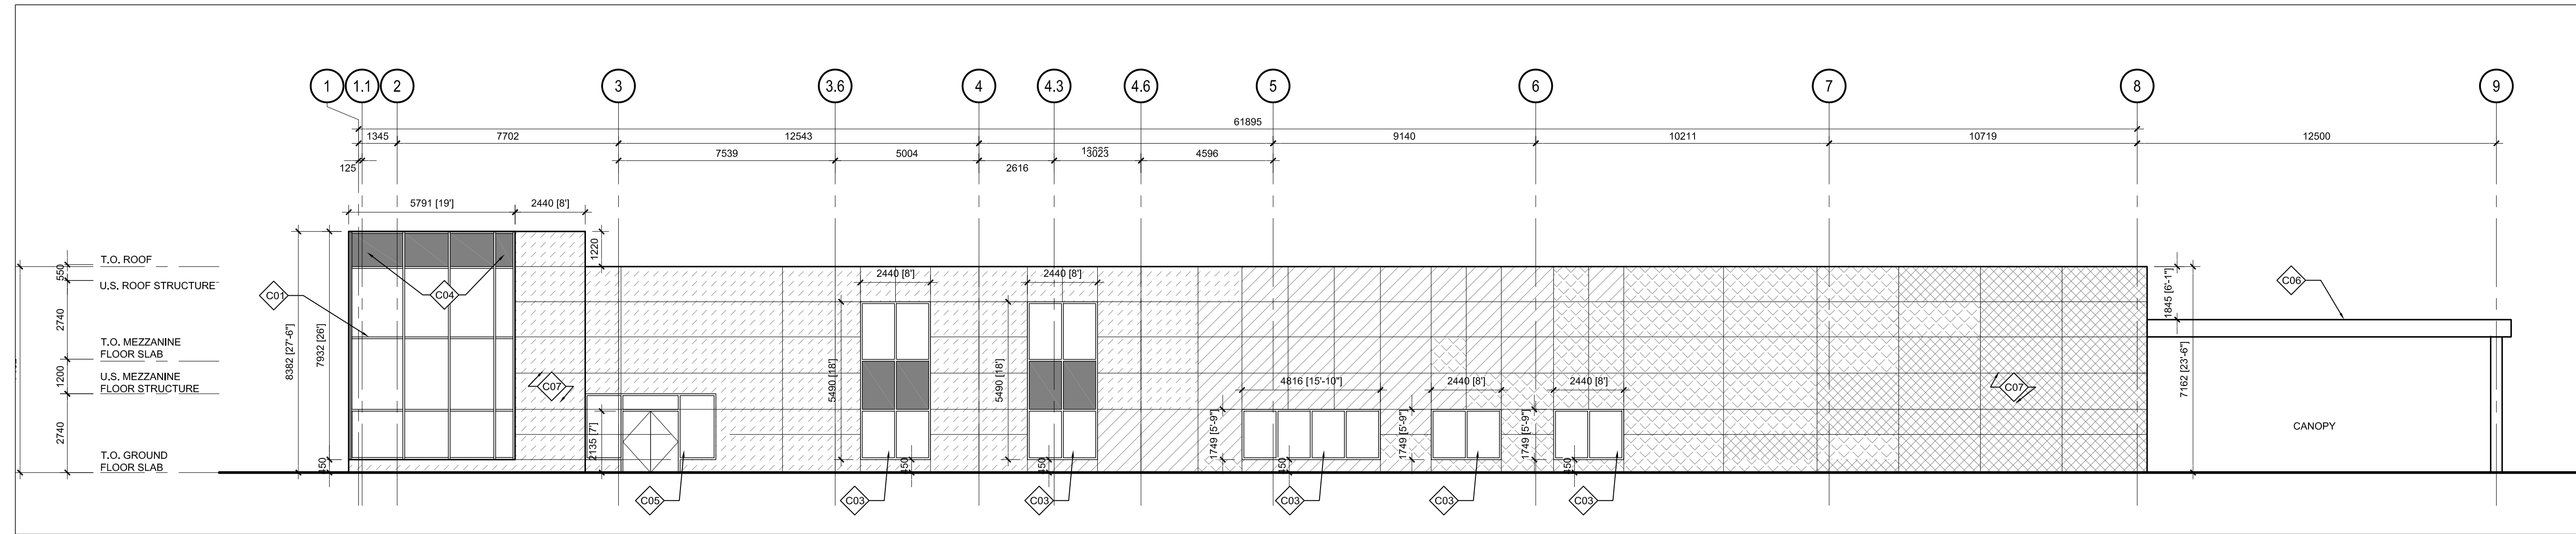


CONSTRUCTION NOTES

- ALUMINUM CURTAIN WALL
- OVERHEAD DOOR
- ALUMINUM PUNCH WINDOW
- SPANDREL PANEL
- STOREFRONT/PSM DOOR
- CANOPY
- TILT-UP CONCRETE PANEL
- COLOUR #1 - DARK BLUE
- COLOUR #2 - MEDIUM BLUE
- COLOUR #3 - LIGHT BLUE
- COLOUR #4 - WHITE-BLUE

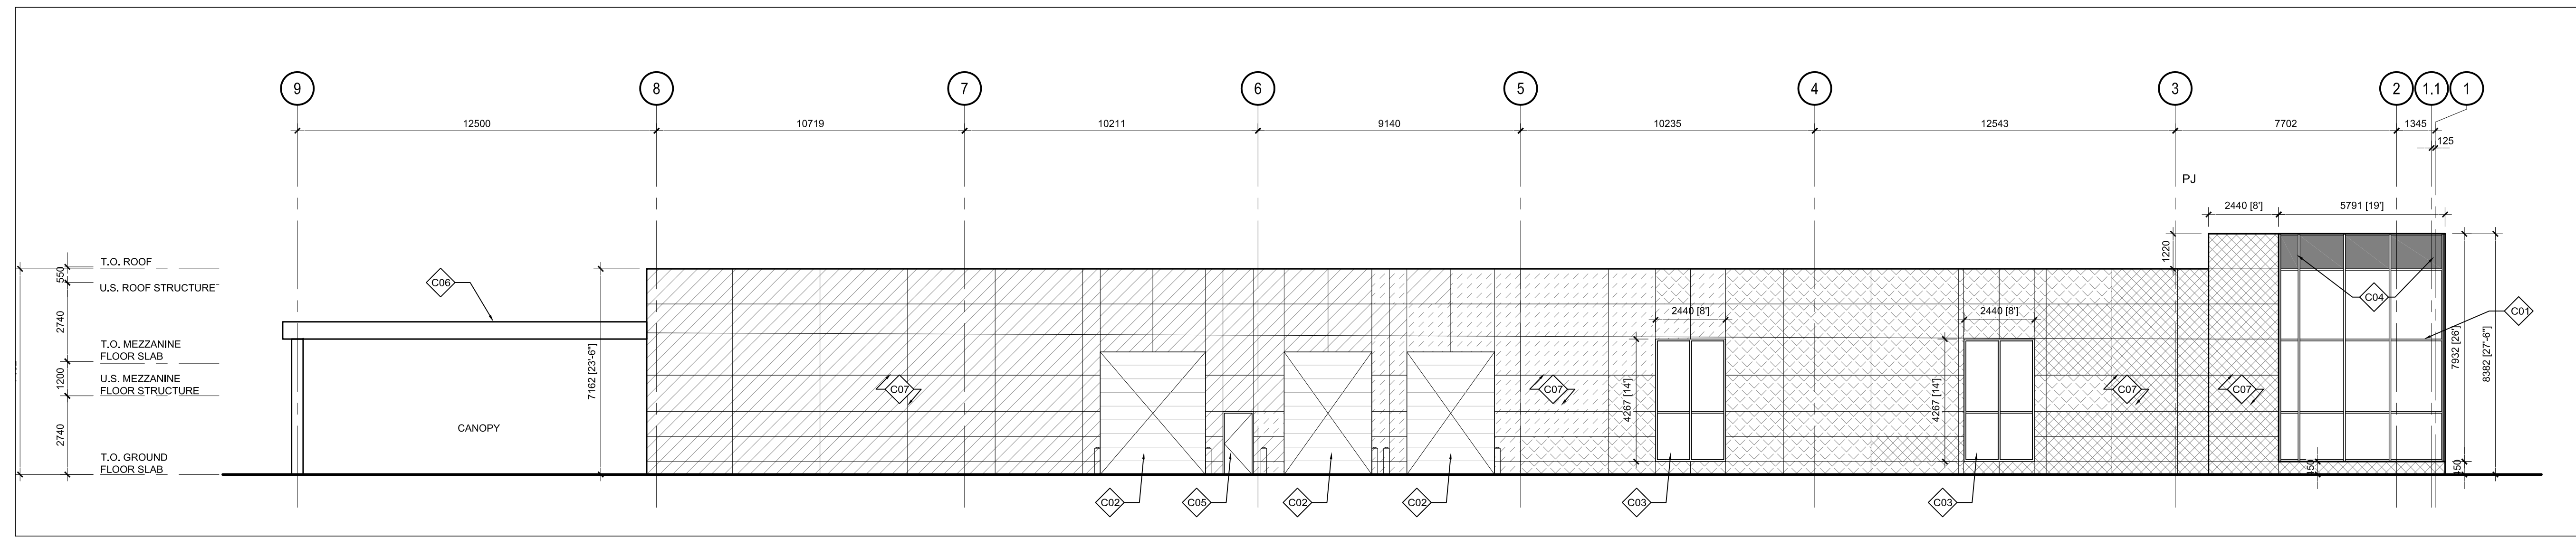

no.	revision	date
1	RE-ISSUE FOR SPA	2018-04-25

N45 ARCHITECTURE INC.
71 Bank Street, 7th Floor - Ottawa, Ontario, K1P 5N2
tel. 613.224.0095 fax 613.224.9811

project
CAMP MART - SITE CAST

20 FRANK NIGHBOR PLACE,
KANATA, ON.

north seal

drawing title
BUILDING ELEVATIONS

scale 1:125	drawn by R.M.
date FEB. 2018	checked by R.M.
project number 17-249	drawing number A-201

CONTRACTOR TO VERIFY ALL DIMENSIONS AND NOTIFY THE ARCHITECT OF ANY DISCREPANCIES BEFORE WORK COMMENCES. DO NOT SCALE DRAWINGS.