


AREA NAME	AREA IN HECTARES (ha)	S <sub>v</sub> DRAINAGE COEFFICIENT	100yr DRAINAGE COEFFICIENT
B1	0.50	0.60	0.75
B2	0.21	0.87	0.96
B3	0.20	0.81	0.90
B4	0.01	0.48	0.55
B5	0.07	0.41	0.47
EX.10.10	1.00	0.90	1.00
EX.20.02	1.00	0.90	1.00
EX.30.01	0.01	0.48	0.55

No.	Revision/Issue	Date
2	REVISED AS PER CITY COMMENTS	MAY. 08, 2018
1	ISSUED FOR CITY REVIEW	OCT. 27, 2017

Check and verify all dimensions before proceeding with the work. Do not scale drawings.

SCALE 1 : 250

**McINTOSH PERRY**  
 115 Walgreen Road, RR3, Carp, ON K0A 1L0  
 Tel: 613-836-2184 Fax: 613-836-3742  
 www.mcintoshperry.com

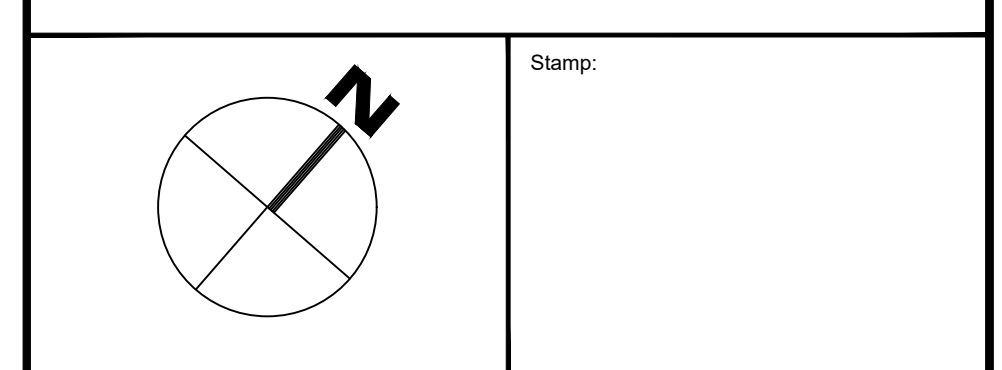

Client:  
**ACTIVAR**  
 2-107 FOURTH AVENUE  
 OTTAWA, ON K1S 2L1

P: 613-695-0895  
 C: 513-720-0464

Project:  
**340 HUNTMAR DRIVE  
 PROPOSED MICROTEL HOTEL**

OTTAWA ONTARIO

Drawing Title:  
**POST DEVELOPMENT DRAINAGE AREA PLAN**

Scale: 1:250	Project Number: CP-17-0199
Drawn by: PGK	Checked by: CJM/RPK
Designed by: PGK	Drawing Number: POST
Date: APR 18, 2017	SHEET 1 of 1

RELEASE IN FULL Project: 340 Huntmar Drive, Ottawa, Ontario, Canada. Drawings: 17-0199 - PRESENTATION.dwg  
 DATE: 2017-05-08 10:00:00 AM  
 LAST SAVE: Wednesday, May 09, 2018 10:00:00 AM  
 LAST PLOTTED: Wednesday, May 09, 2018 10:00:00 AM