



RENOVATION & ADDITION
OF EXISTING BUILDING
HIEU GIANG VIETNAMESE
BUDDHIST TEMPLE

3310 LEITRIM RD.
OTTAWA, ONT.
K1T 3Z4


(613) 822-8535
www.HieuGiang.net

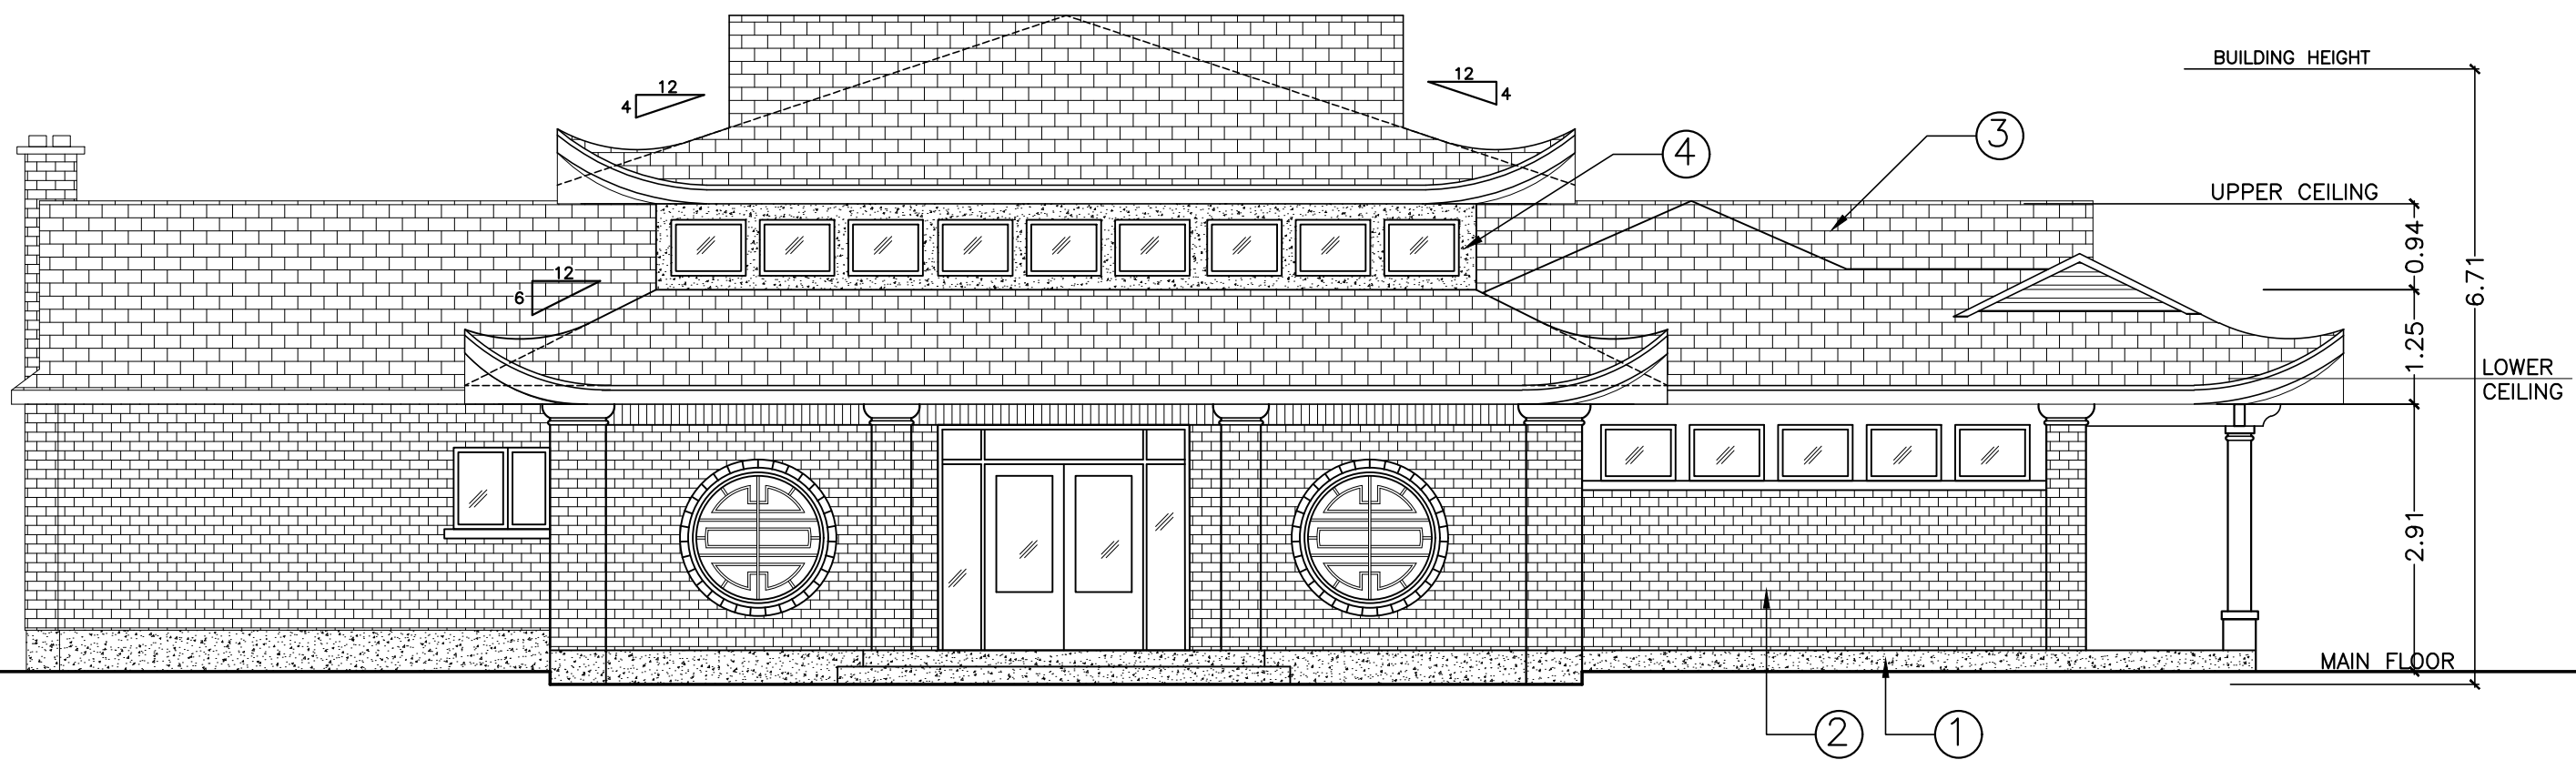


1 PROPOSED SOUTH ELEVATION
A3 Scale: 1/75

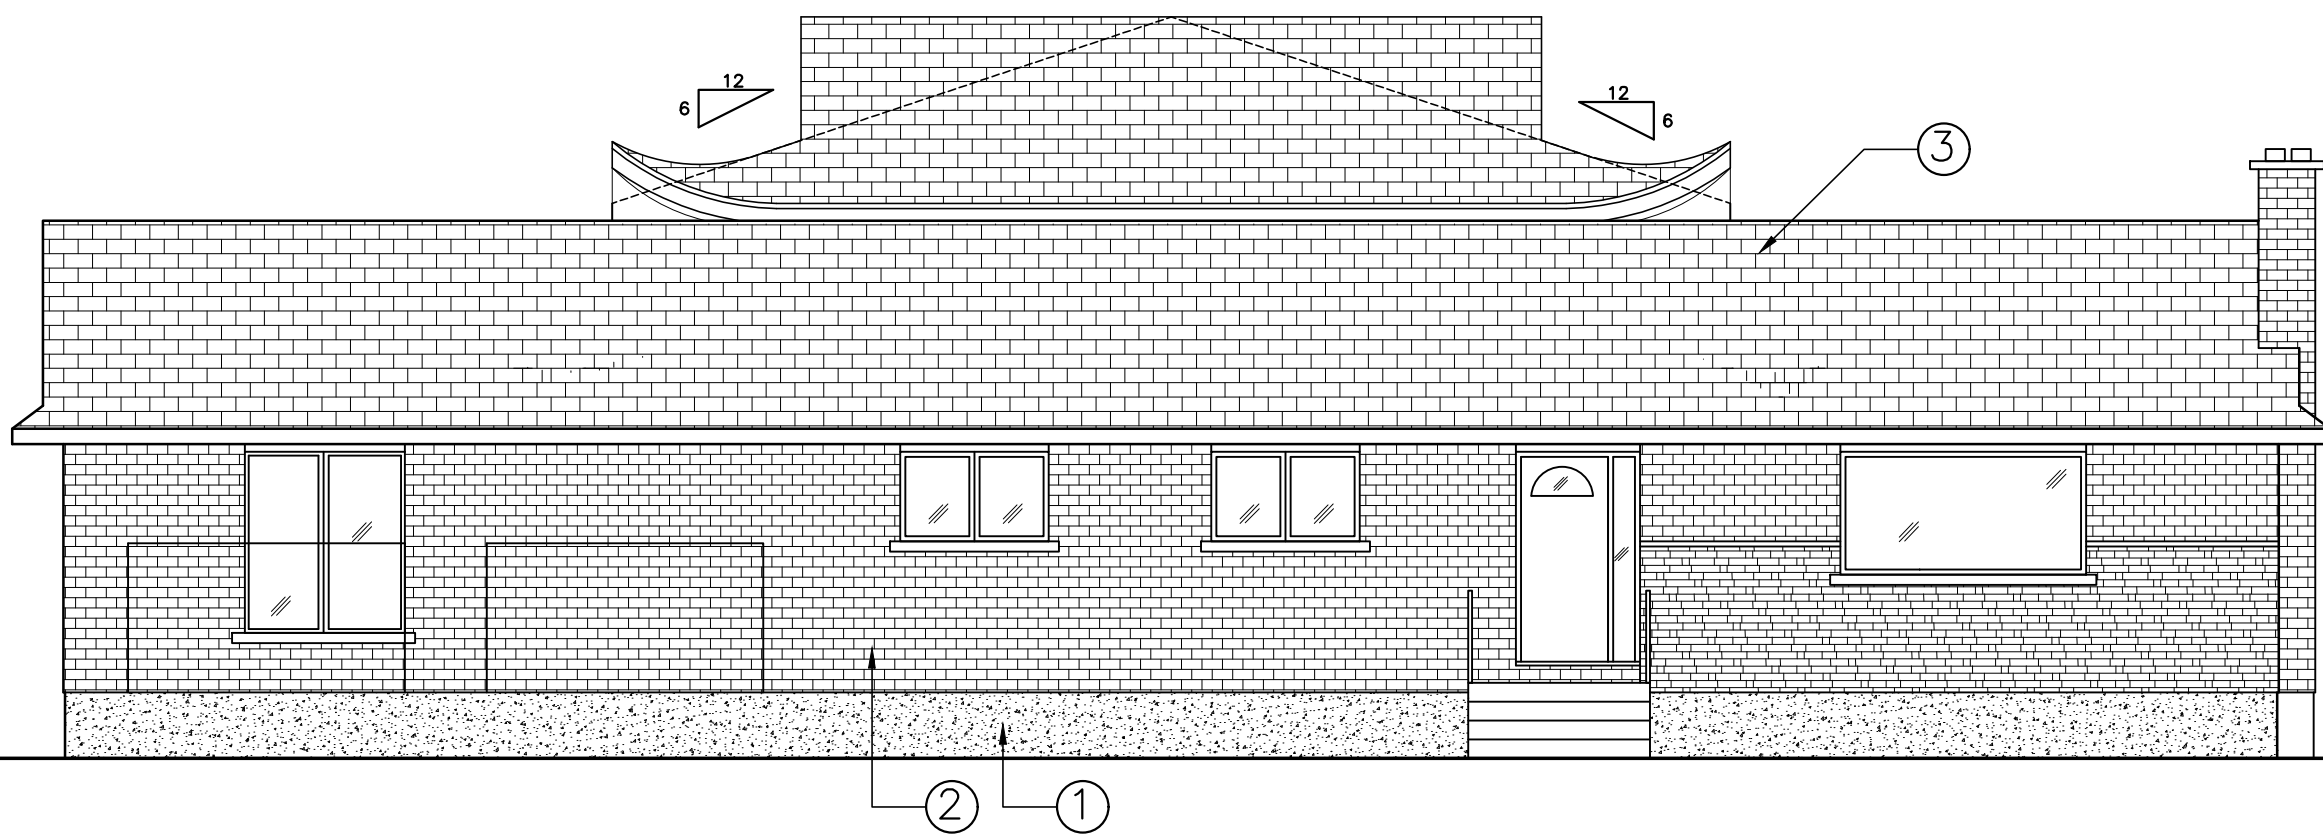

2 NORTH ELEVATION
A3 Scale: 1/75

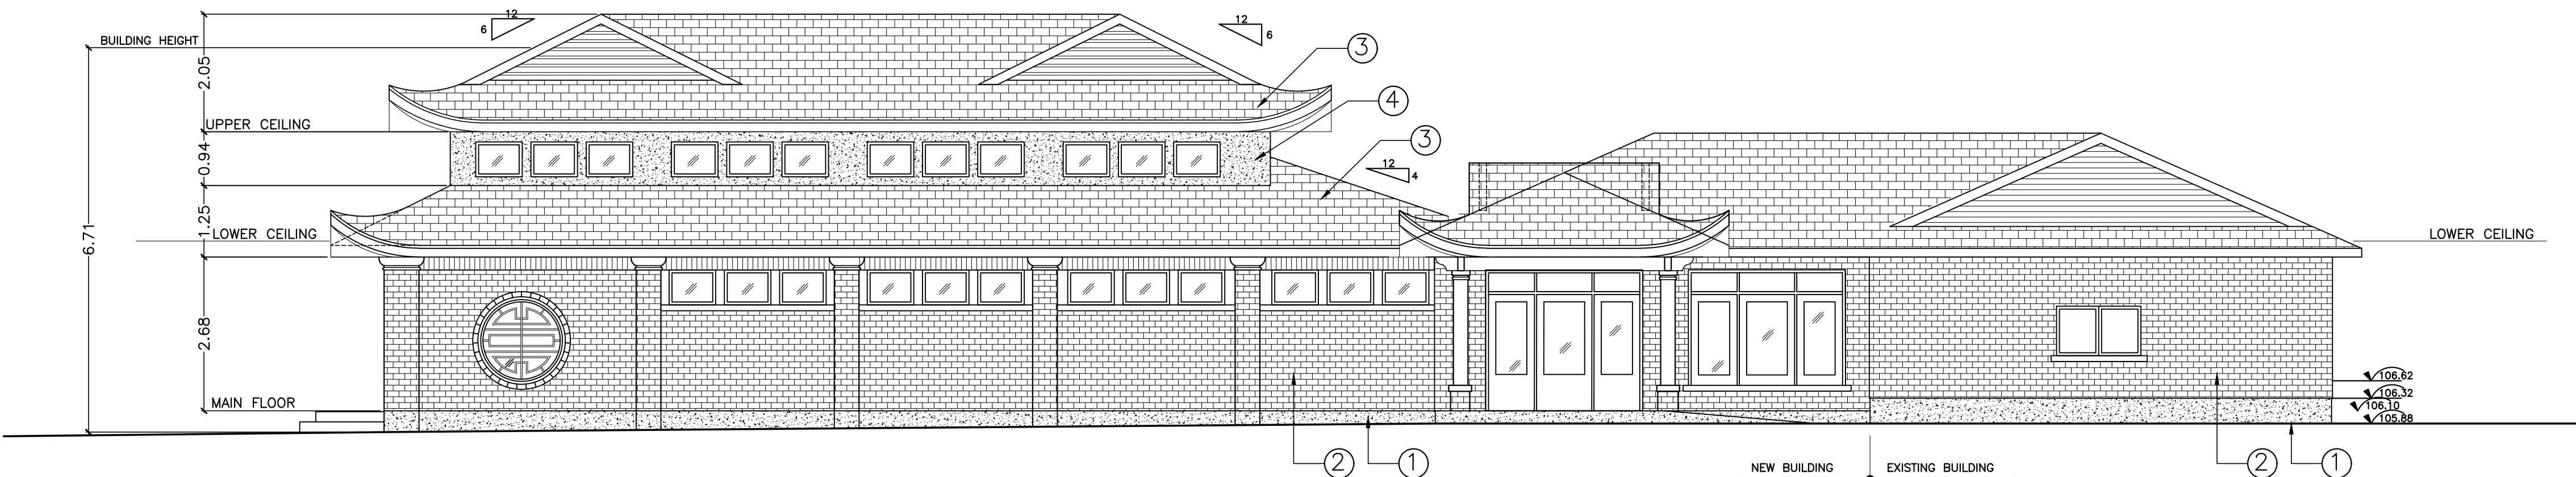

3 PROPOSED EAST ELEVATION
A3 Scale: 1/75

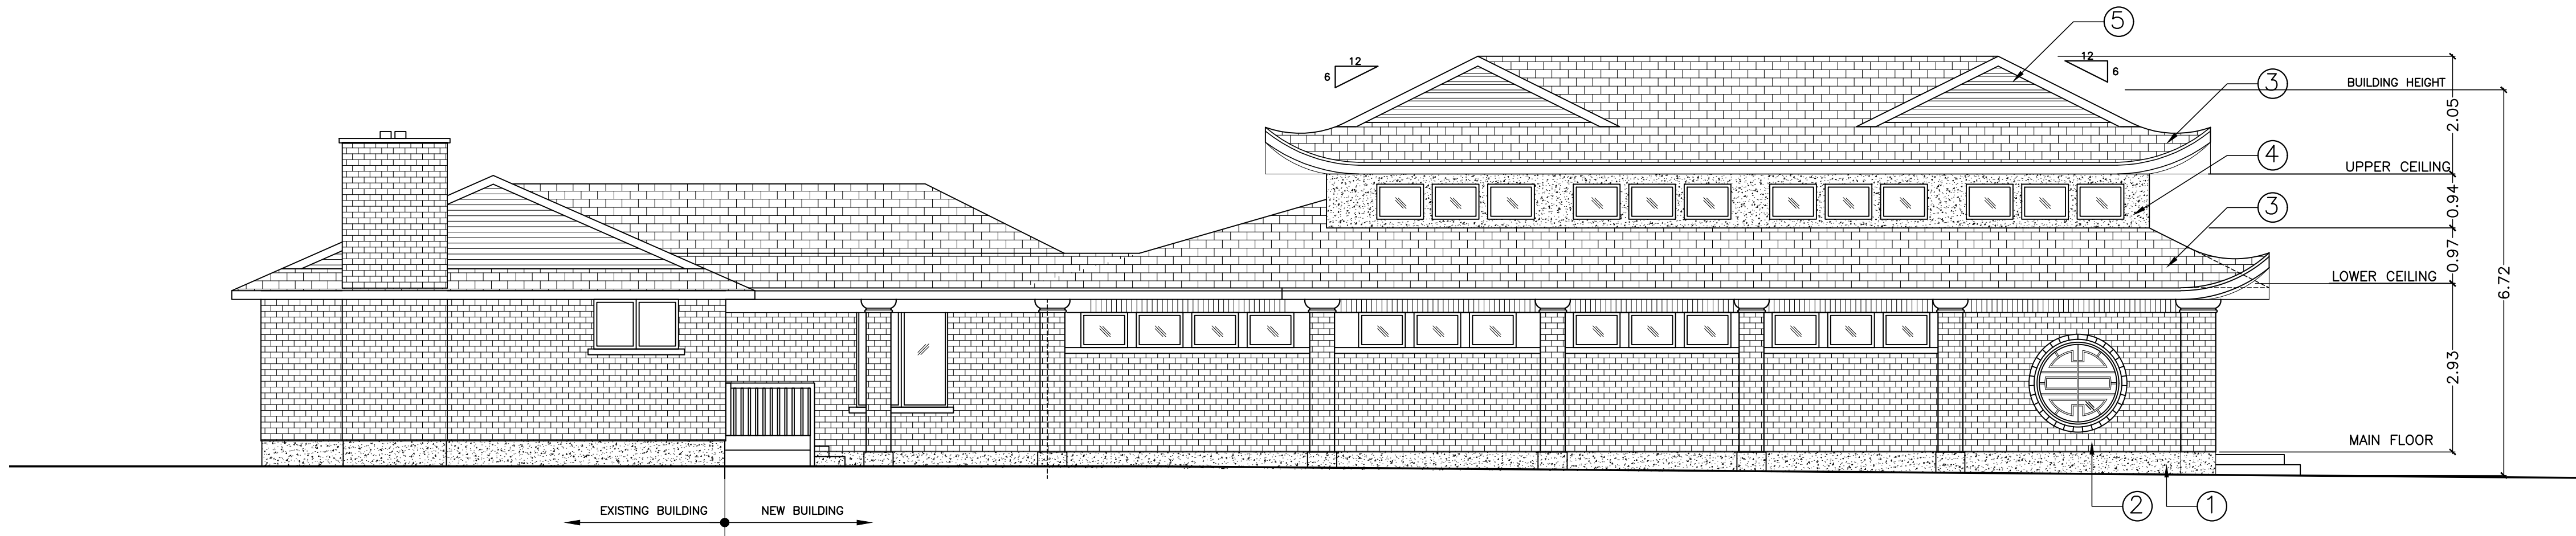

4 PROPOSED WEST ELEVATION
A3 Scale: 1/75

LEGEND:

- 1 FOUNDATION WALL
- 2 BRICK CLADDING
- 3 ROOF ASPHALT
- 4 STUCCO CLADDING

CIVIL ENGINEER
T.L. MAK ENGINEERING CONSULTANTS LTD.
1455 YOUVILLE DR.
OTTAWA, ONTARIO
K1C 6Z7
613-837-5516

GEOTECHNICAL
PATERSON GROUP
SOLUTION ORIENTED ENGINEERING
154 Colonnade Road South
Ottawa, Ontario, K2E 7J5
Tel: (613) 226-7381

LANDSCAPE ARCHITECT
JAMES B. LENNOX & ASSOCIATES INC.
1419 CARLING AVE.
OTTAWA, ONTARIO
K1Z 7L6
613-722-5168

SURVEYOR
FARLEY, SMITH & DENIS SURVEYOR LTD.
190 COLONNADE RD.
OTTAWA, ONTARIO
613-727-8226

SUSAN D. SMITH ARCHITECT
1114 GLADSTONE AVE
OTTAWA, ONTARIO
K1Y 3H5
613-722-5327
sds@magma.ca

B.A. Design Ltd.
Complete Engineering Services
1455 Caledon Place, Suite 200
OTTAWA, ONTARIO K1G 3H3
Tel: (613) 742-1853
Fax: (613) 742-0386
E-mail: baltman@trytel.com

8		
7		
6		
5		
4		
3		
2	ISSUED FOR SITE PLAN CONTROL	MAY, 14/2018
1	ISSUED FOR REVIEW	MAR, 12/2018
No.	REVISION	DATE

NOTES:
1. All dimensions are to be checked on site. Discrepancies or ambiguities should be reported prior to work on site or ordering of materials.
2. All work to be in accordance with the Ontario Building Code, latest edition.

ELEVATIONS

SCALE	1:75	A3
Drawn	TD	
Checked	SDS	
Date	MAR/2016	
JOB #	1623	