
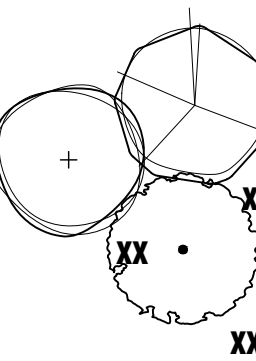
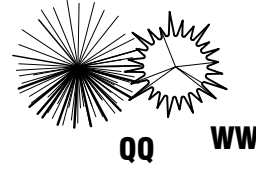
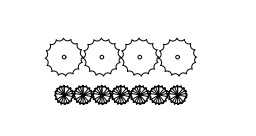
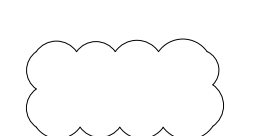
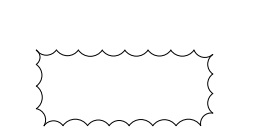


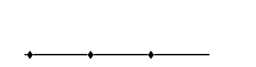

- legend / légende
-  DECIDUOUS TREES (REFER TO PLANTING SCHEDULE FOR SPECIES AND QUANTITIES)
 -  CONIFEROUS TREES (REFER TO PLANTING SCHEDULE FOR SPECIES AND QUANTITIES)
 -  SPECIMEN SHRUBS/ORNAMENTAL GRASSES (REFER TO PLANTING SCHEDULE FOR SPECIES AND QUANTITIES)
 -  MULCHED SHRUB BEDS (REFER TO PLANTING KEYS & SCHEDULE FOR SPECIES AND QUANTITIES)
 -  MULCHED PERENNIAL BEDS (REFER TO PLANTING KEYS & SCHEDULE FOR SPECIES AND QUANTITIES)
 -  1.8m HIGH ORNAMENTAL IRON FENCE (BLACK)
 -  TYP. CAST-IN-PLACE CONCRETE BICYCLE STORAGE PADS (CAPACITY - # BICYCLES)
 -  TYP. BENCH - EXACT LOCATIONS TO BE PROVIDED ON SITE

2	No change - addition of professional stamp	05/09/2018
1	issue for City submission	04/20/2018
0	preliminary issue for Client review	02/20/2018
rev'n	description / la description	mm/dd/yyyy


 **f.d. fountain**
LANDSCAPE ARCHITECTURE
& URBAN DESIGN

3-1735 Courtwood Crescent
Ottawa, Ontario
K2C 3J2 CANADA

t 613.216.2934
f 613.216.2938
w fdfountain.com

north / le nord

stamp / le cachet

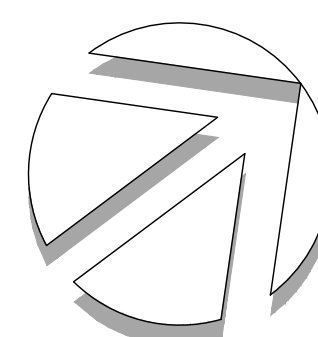


project / projet

KANATA LAKES PLAZA


drawing / dessin

designed / conçu DF / SP	drawn / dessiné SP / DF	reviewed / examiné DF
date February 2018	project number / No. du projet G 17-18	
drawing number / No. du dessin		

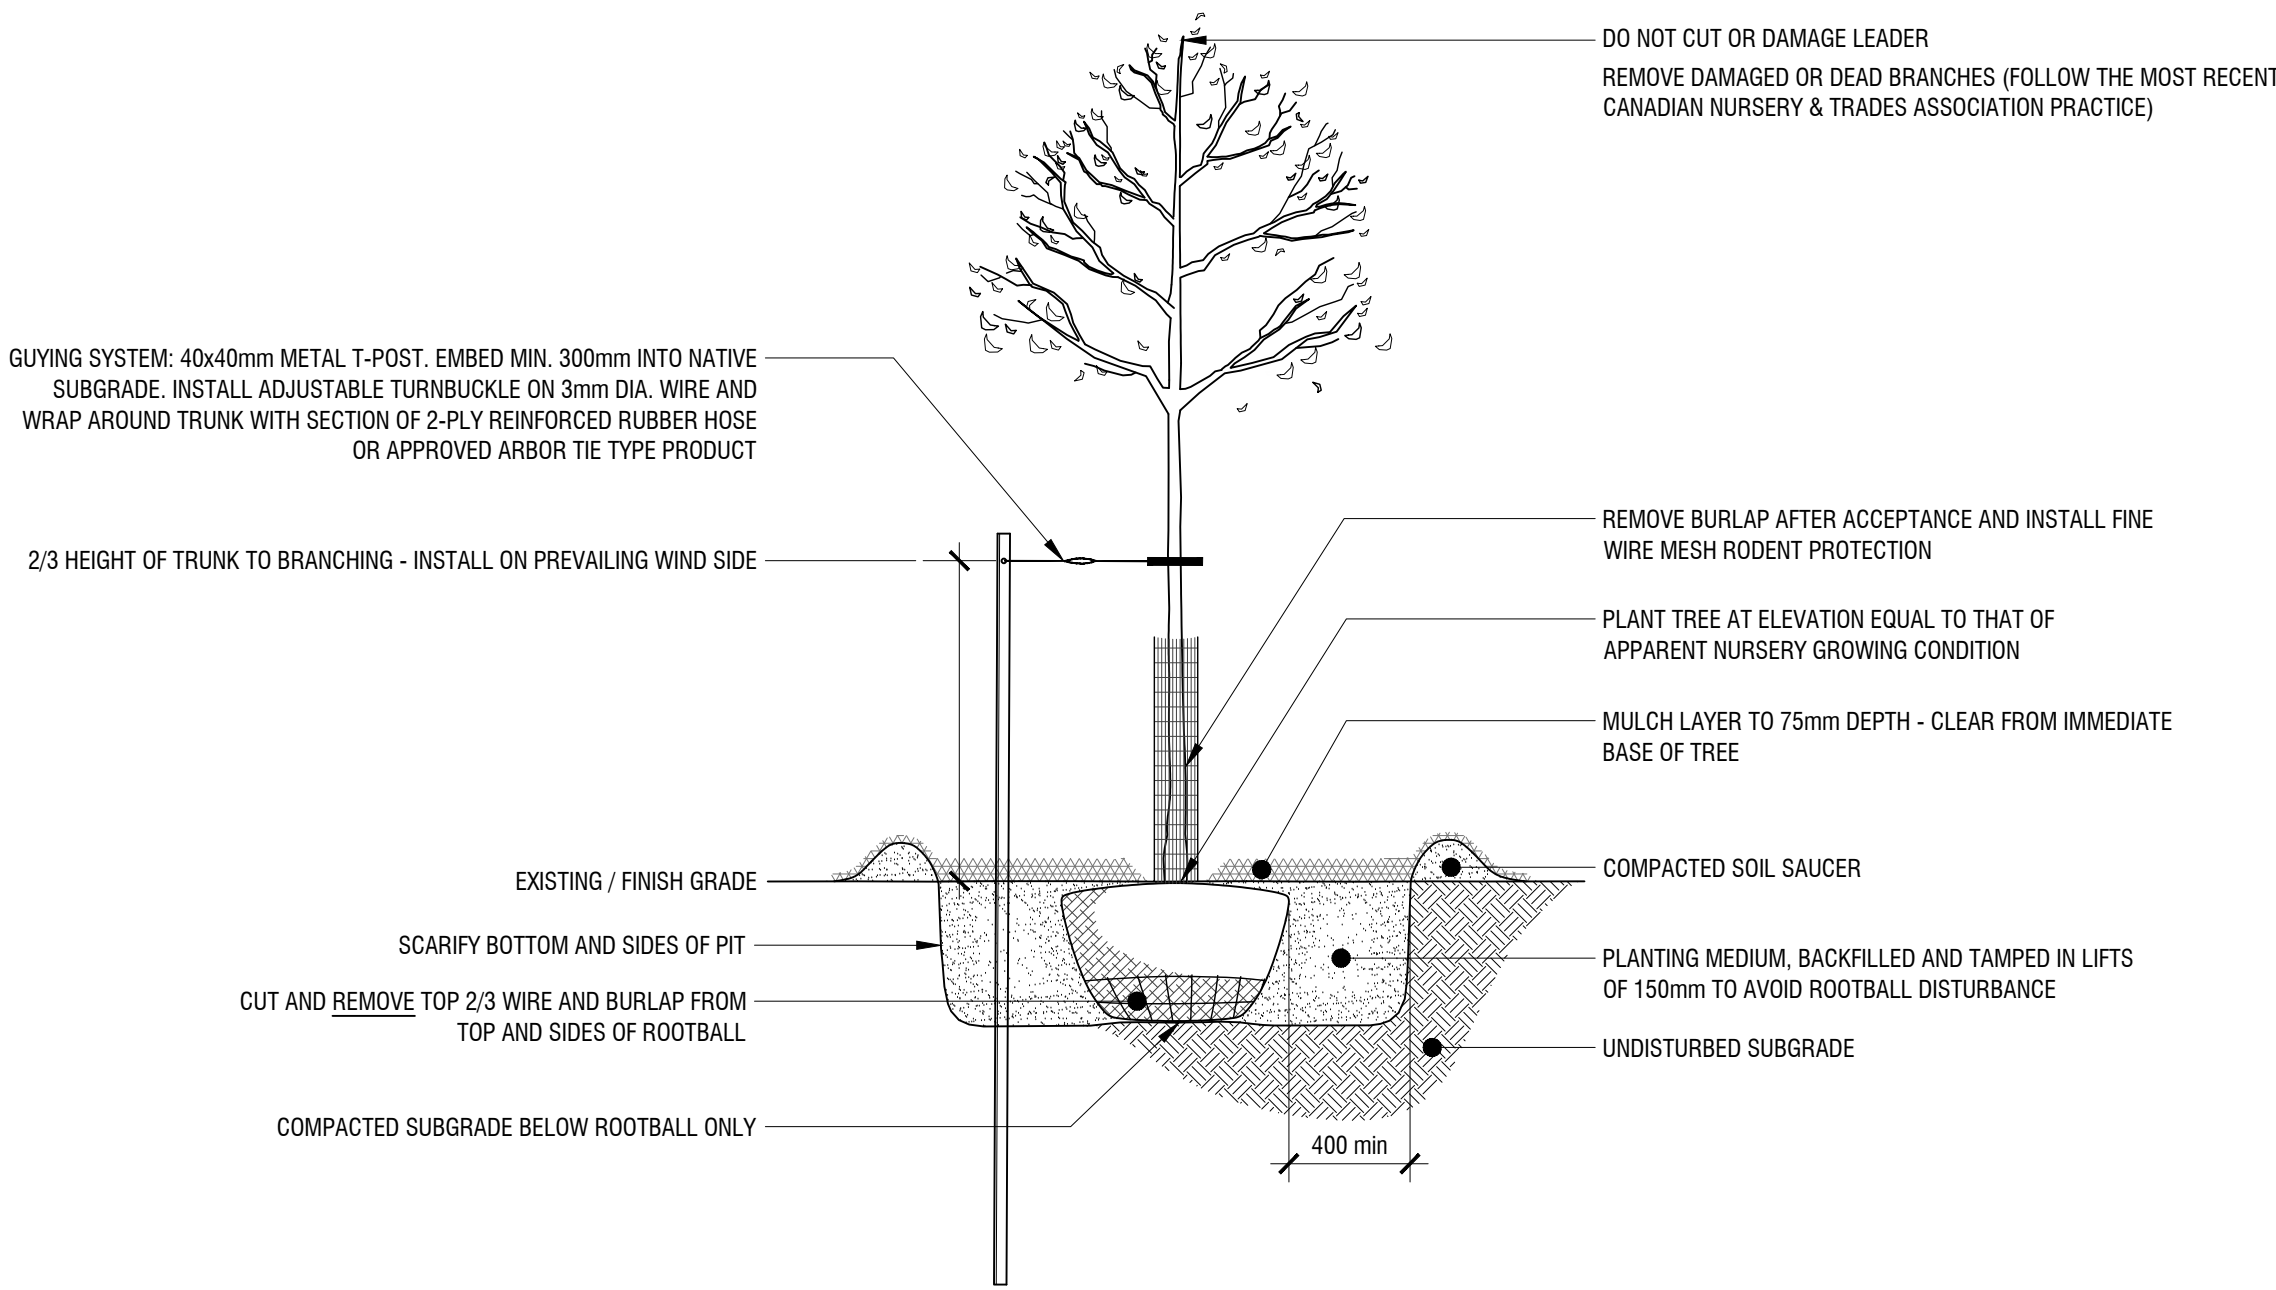


1 DECIDUOUS TREE PLANTING DETAIL

L2 n.t.s.

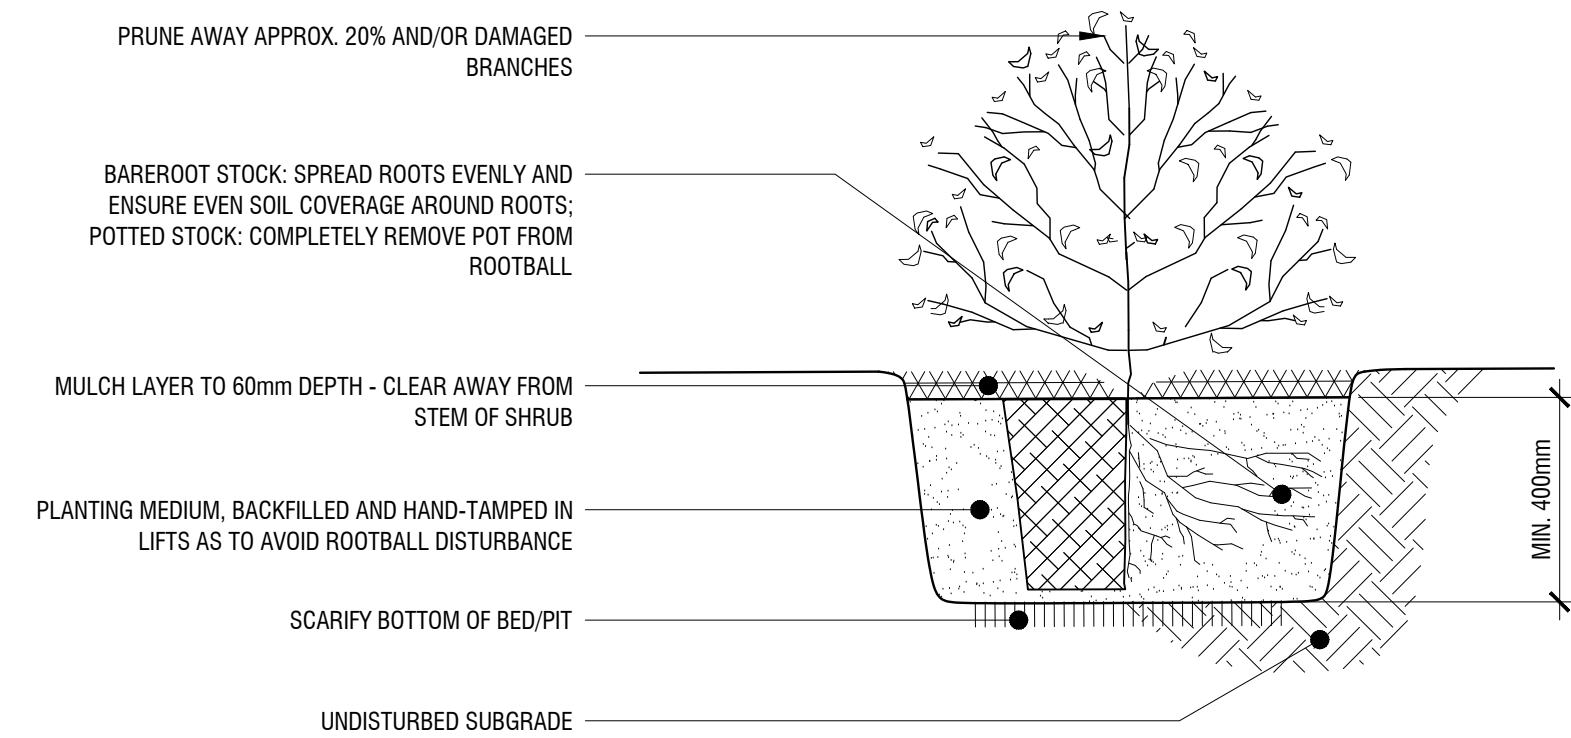


3 SHRUB PLANTING DETAIL

L2 n.t.s.

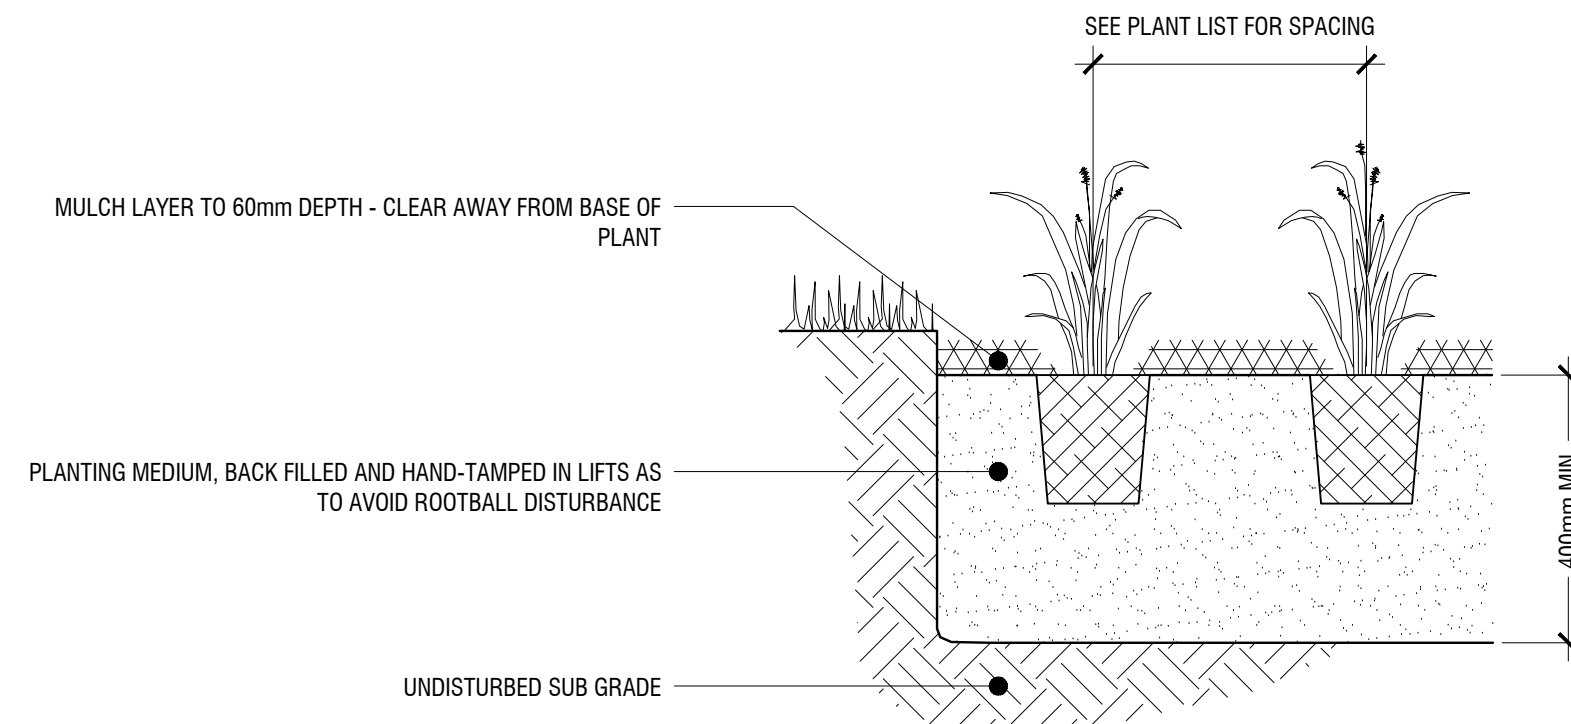

4 PERENNIAL PLANTING DETAIL

L2 n.t.s.

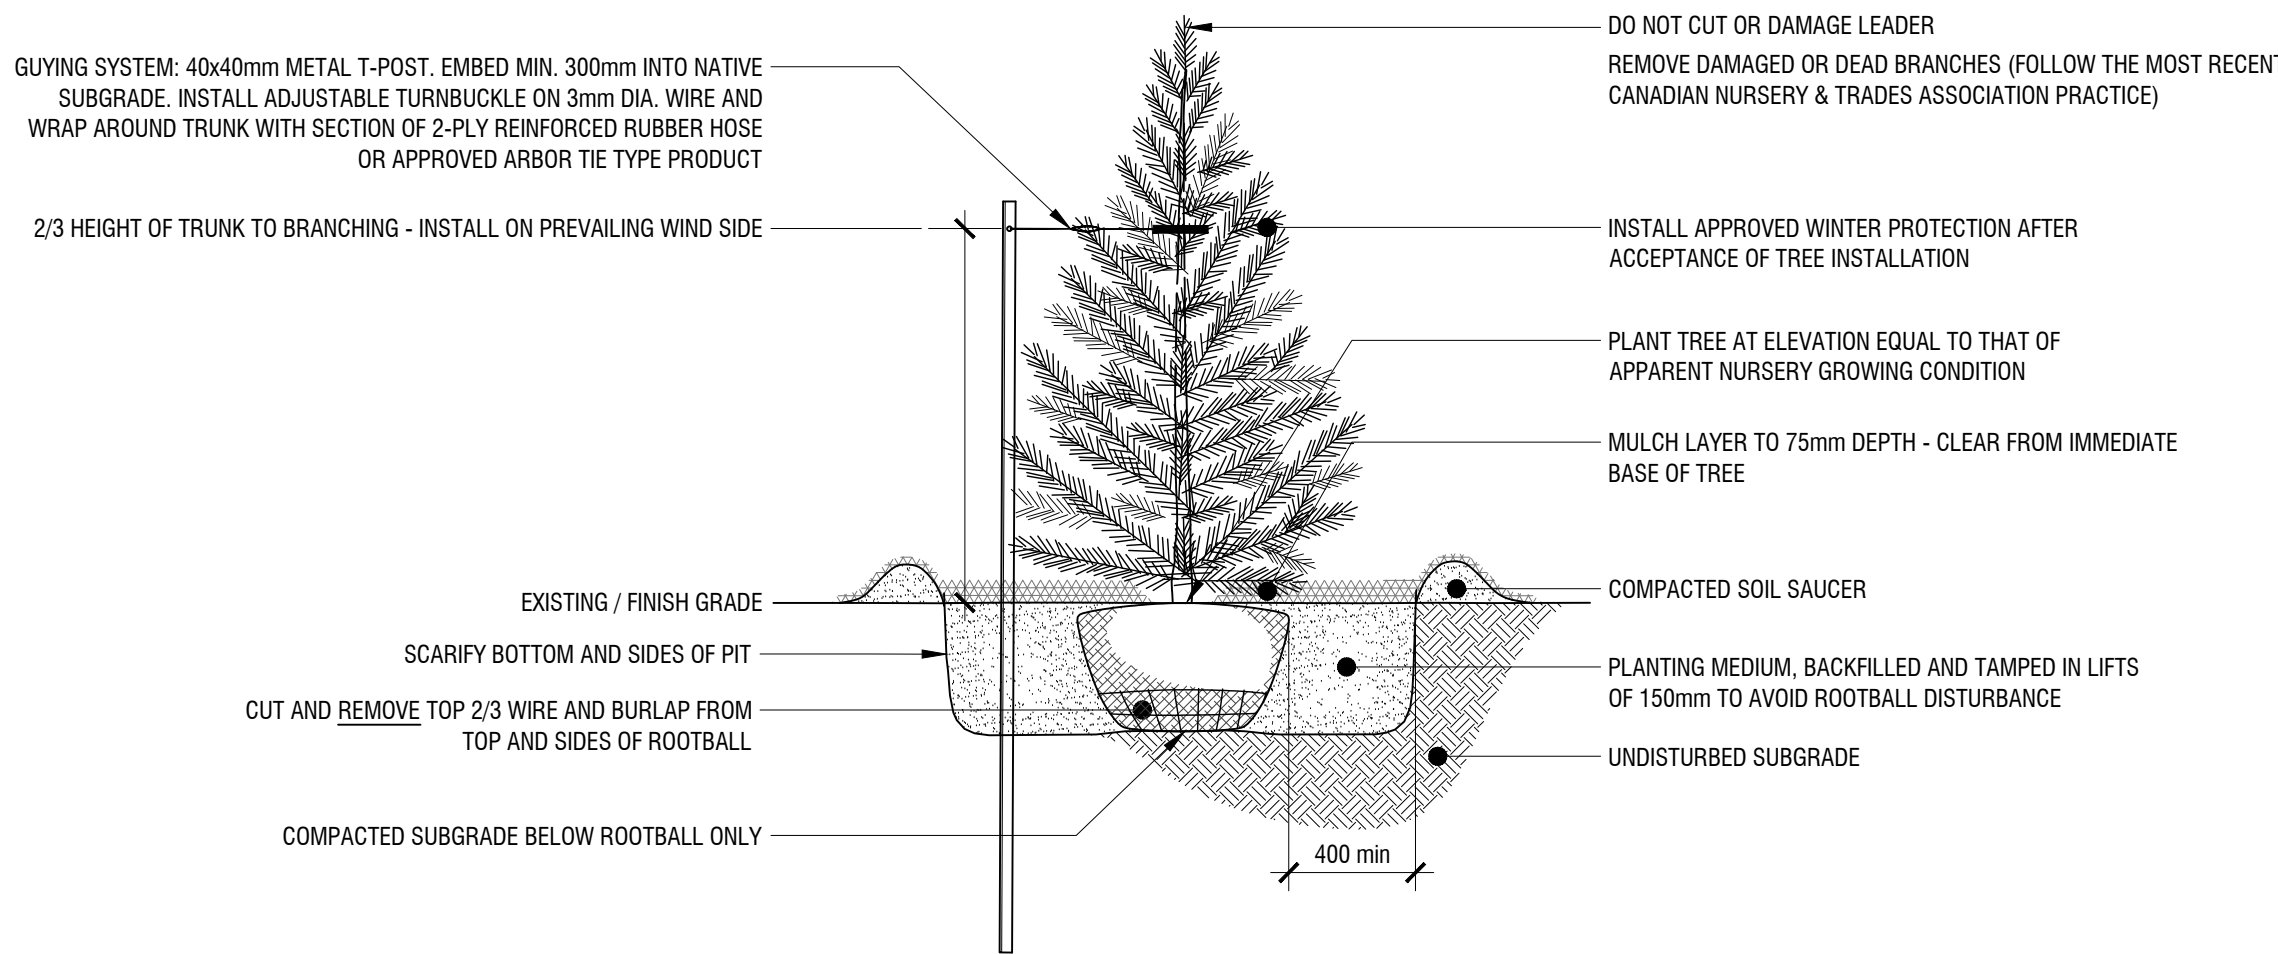

2 CONIFEROUS TREE PLANTING DETAIL

L2 n.t.s.

PLANTING SCHEDULE				
KEY	QTY.	BOTANICAL NAME	COMMON NAME	SIZE / CONDITION / SPACING
DECIDUOUS TREES				
ARA	2	Acer rubrum 'Autumn Spire'	Autumn Spire Red Maple	70mm cal. / W.B.
AF	4	Acer rubrum 'freemianii'	Freeman's Maple	70mm cal. / W.B.
CC	6	Carpinus caroliniana	Blue Beech (aka Musclewood, Ironwood,)	50mm cal. / W.B.
CO	3	Celtis occidentalis	Common Hackberry	70mm cal. / W.B.
GT	1	Gleditsia triacanthos var. inermis 'Skycolor'	Skyline Honeylocust	70mm cal. / W.B.
MA*	4	Malus 'Harvest Gold'	Crabapple	70mm cal. / W.B.
OV	2	Ostrya virginiana	Ironwood (American Hophornbeam)	50mm cal. / W.B.
OR	4	Quercus rubra	Red Oak	70mm cal. / W.B.
SA	1	Sorbus americana	American Mountain Ash	60mm cal. / W.B.
UM	1	Ulmus 'Morton Glossy'	Triumph Elm	70mm cal. / W.B.
* Malus cultivar to be selected based on availability and subject to approval by landscape architect				
CONIFEROUS TREES				
PG	2	Picea glauca	White Spruce	175cm ht. / W.B.
PO	3	Picea omorika	Serbian Spruce	175cm ht. / W.B.
PP	1	Picea pungens	Colorado Spruce	175cm ht. / W.B.
PS	4	Pinus strobus	Eastern White Pine	175cm ht. / W.B.
TO	8	Thuja occidentalis	Eastern White Cedar	175 cm ht. / clump, field dug
TOE	57	Thuja occidentalis 'Emerald' (Smaragd)	Emerald Green Cedar	175cm ht. / W.B.
DECIDUOUS SHRUBS				
Cs	35	Cornus sericea	Red Osier Dogwood	100cm ht. / specimen quality / 175cm sp.
Csf	35	Cornus sericea 'Flaviramea'	Yellow Twig Dogwood	100cm ht. / specimen quality / 175cm sp.
Pfa	164	Potentilla fruticosa 'Abbotswood'	Abbotswood Potentilla	#2 pot / 45cm. sp.
Pff	69	Potentilla fruticosa 'Farrer'	Golddrop Potentilla	#2 pot / 45cm. sp.
Ra	134	Ribes alpinum	Alpine Currant	#3 Pot / 150cm sp.
Sb	82	Spiraea bumalda 'Anthony Waterer'	Anthony Waterer Spirea	50cm ht. / 75cm sp.
EVERGREEN SHRUBS				
Jc	6	Juniperus chinensis 'Moutbatten'	Moutbatten Juniper	100cm ht. / specimen quality / 1.5m spacing
Pm	47	Pinus mugo var. pumilio	Dwarf Mugo Pine	#3 Pot / 1.5m sp.
PERENNIALS & GRASSES				
Ama	218	Armeria maritima 'Alba'	Sea Thrift	10" Pot / 20cm o.c.
Amr	130	Armeria maritima 'Rubrifolia'	Red-leaved Sea Thrift	10" Pot / 20cm o.c.
Cak	88	Calamagrostis acutiflora 'Karl Foerster'	Feather Reed Grass	#2 Pot / 50cm o.c.
Cao	89	Calamagrostis acutiflora 'Overdam'	Overdam Feather Reed Grass	#2 Pot / 50cm o.c.
He	154	Hemerocallis 'Stella de Oro'	Stella D'Oro Daylily	#1 Pot / 45cm o.c.
Ms	58	Miscanthus sinensis 'Huron Sunrise'	Huron Sunrise Maiden Grass	#2 Pot / 75cm o.c.
Pvn	152	Panicum virgatum 'Northwind'	Northwind Switch Grass	#2 Pot / 70cm sp.
Pvs	106	Panicum virgatum 'Shenandoah'	Red Switch Grass	#2 Pot / 70cm sp.

PRELIMINARY
NOT FOR CONSTRUCTION

Copyright Reserved
The Copyrights to all designs and drawings are the property of f.d. fountain landscape architecture.
Unauthorized reproduction or use is forbidden. DO NOT SCALE DRAWING

Copyright réservés
Les droits d'auteur à tous les modèles et dessins sont la propriété de f.d. fountain landscape architecture.
Reproduction ou utilisation non autorisée est interdite. NE PAS L'ÉCHELLE DE DESSIN

Client / Client



general notes / notes générales

legend / légende

2	No change - addition of professional stamp	05/09/2018
1	issue for City submission	04/20/2018
-	-	-
rev'n	description / la description	mm/dd/yyyy



f.d. fountain
LANDSCAPE ARCHITECTURE
& URBAN DESIGN

3-1735 Courtwood Crescent
Ottawa, Ontario
K2C 3J2 CANADA

t 613.216.2934
f 613.216.2938
w fdfountain.com

north / le nord	stamp / le cachet
	

project / projet

KANATA LAKES PLAZA

drawing / dessin

CONSTRUCTION DETAILS

designed / conçu DF/SP	drawn / dessiné SP/DF	reviewed / examiné DF
date February 2018	project number / No. du projet G 17-18	

drawing number / No. du dessin

L2 of 2