


SCALE	1:100	PROJECT NO.	
DRAWN BY	MA SCHMITZ		P1
CHECKED BY		SHEET NO.	
DATE	DEC. 2017		S-1
DATE OF PRINT			

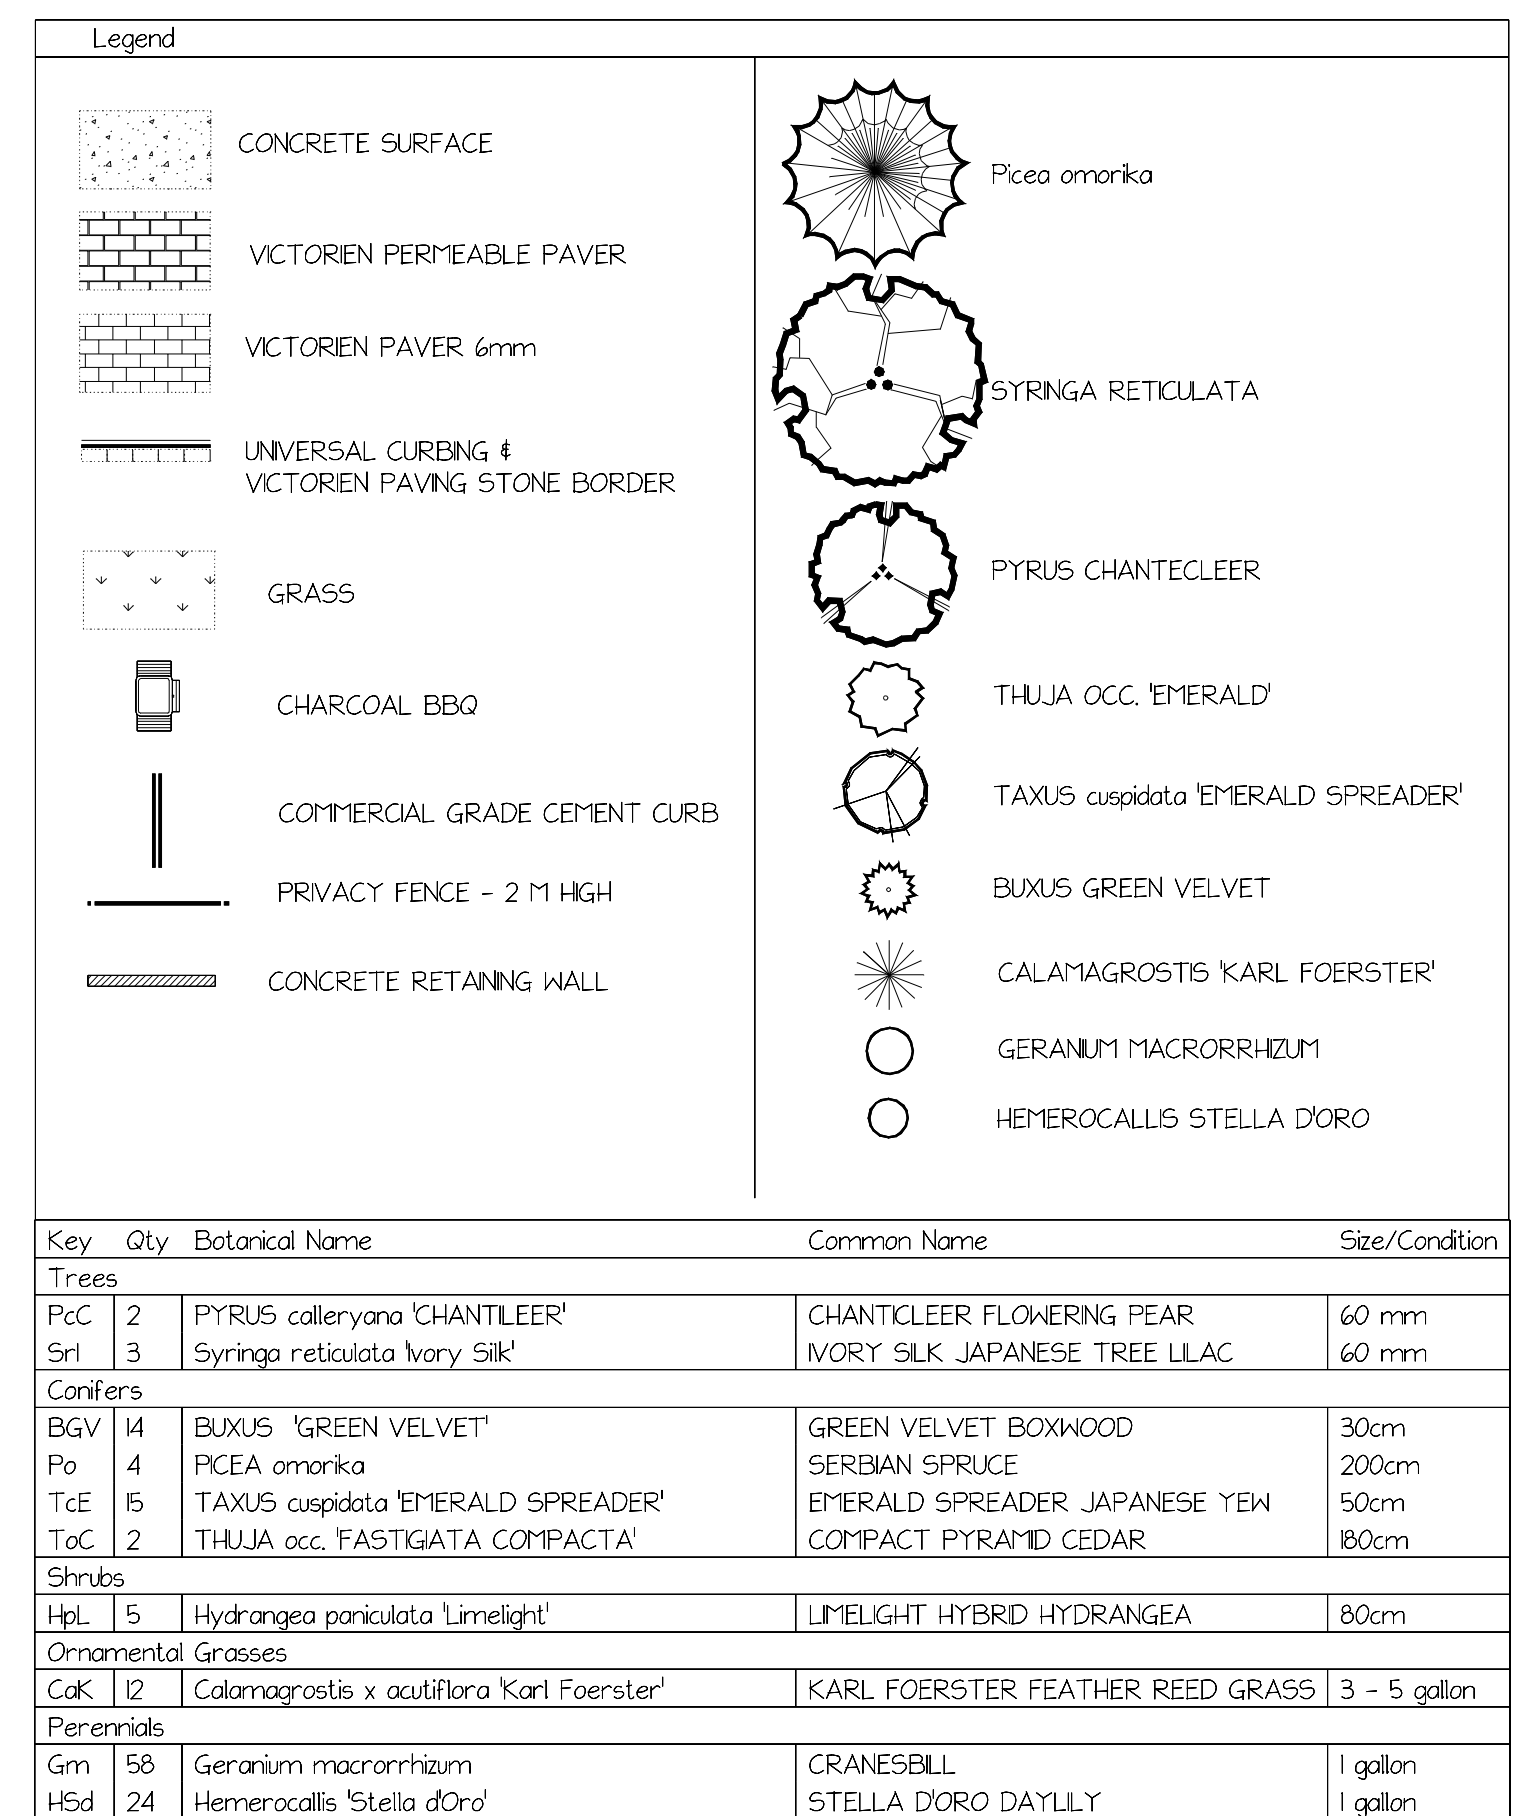