


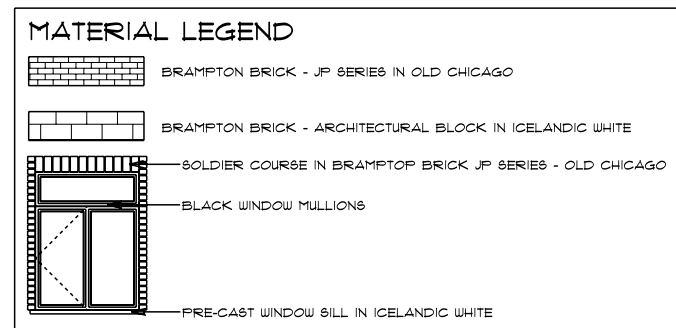

SCALE: 1:100



structural engineer stamp if required:



I Andre Theriault, Theriault design:
Take responsibility for design work
on behalf of a firm registered under
Subsection 3.2.4 of division C. of
the building code.
I and the firm is registered in the
appropriate class/categories.

Individual: 22968
Firm: 30798
Date: 30 MAY 2018

Signature of Designer:

Andre Theriault

ANDRE THERIAULT
2251 ESPRIT DRIVE, ORLEANS
K4A 0A4
tel: (613) 834-5284
fax: (613) 834-0895
email: theriault85@gmail.com

3	REVISION	30 MAY 2018
2	REVISION	8 MAY 2018
1	PRELIM	30 NOV 2017

project name

PROPOSED LOW RISE
APARTMENT BUILDING
324-326 DONALD ST

drawn by	drawing no
A. SANFORD	4 8
project no.	
2017-597	