

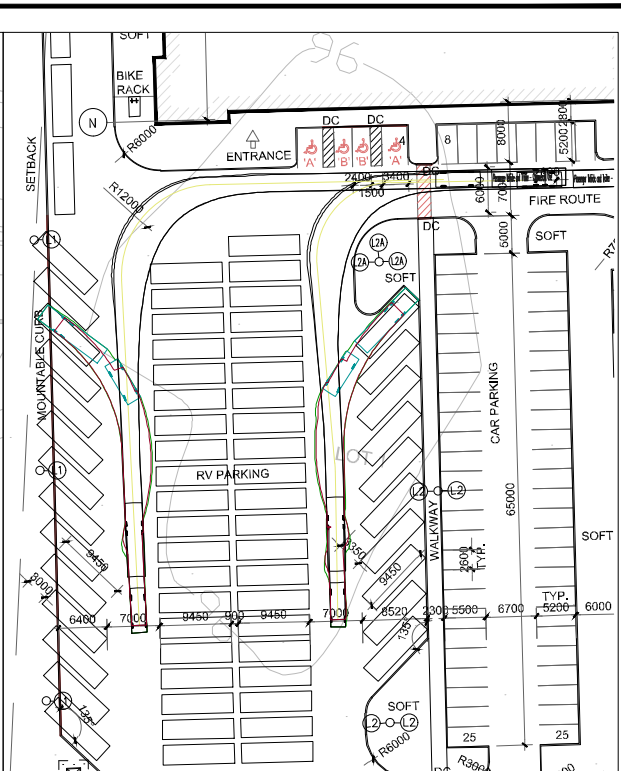


M:\2017\117193\CAD\Planning\Figures\117193-Fig-AT.dwg, Sheet 8x11 portrait, May 29, 2018 - 3:47pm, wslloss

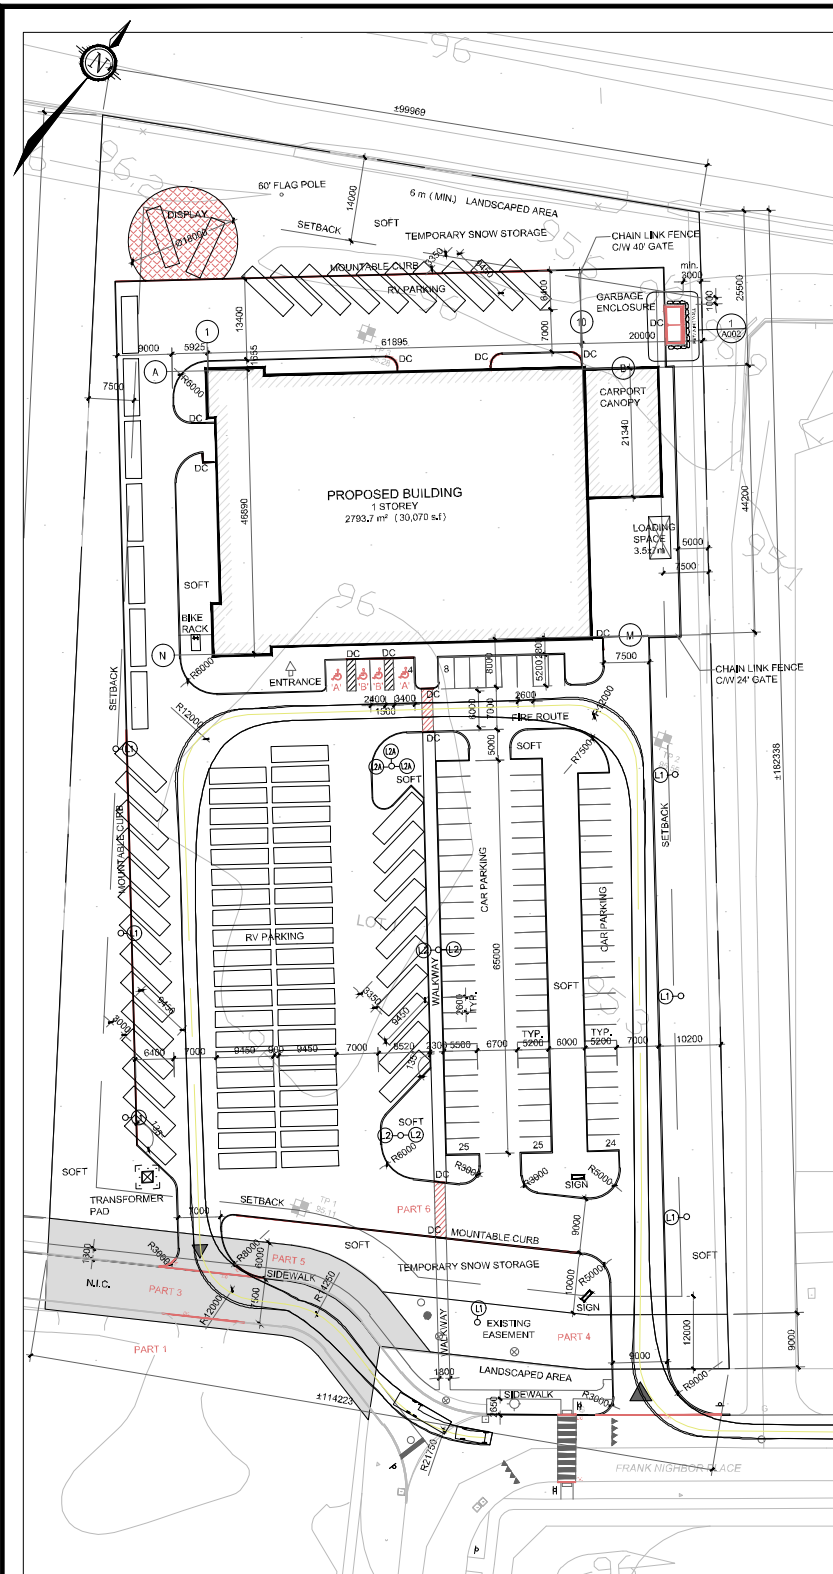

SCALE: 1:1000

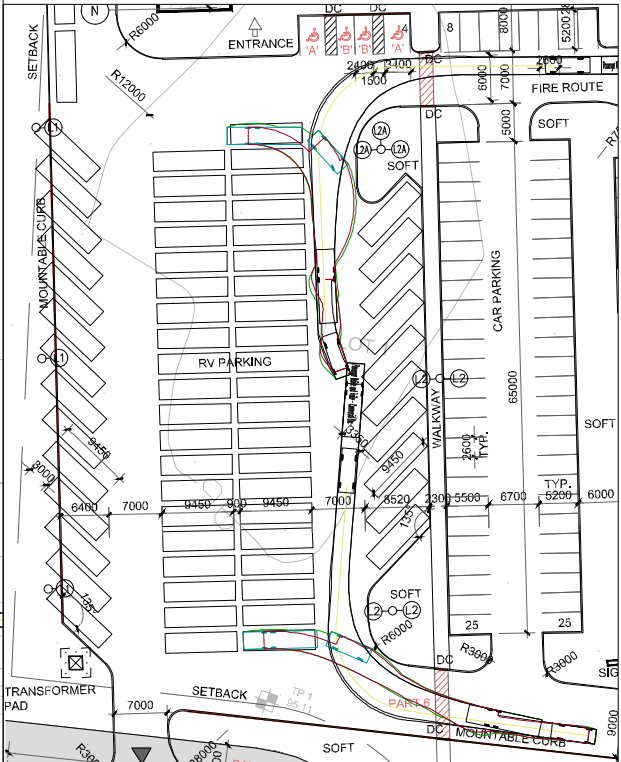


SCALE: 1:1000

SCALE: 1:1250



Engineers, Planners & Landscape Architects
 Suite 200, 240 Michael Cowpland Drive
 Ottawa, Ontario, Canada K2M 1P6

Telephone (613) 254-9643
 Facsimile (613) 254-5867
 Website www.novatech-eng.com

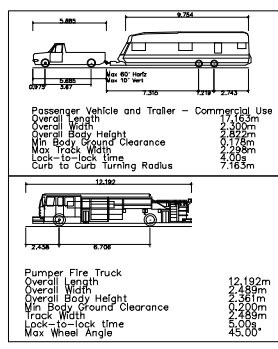

CAMP MART - SITE CAST

20 FRANK NIGHBOR PLACE TRUCK TURNING

SCALE AS NOTED		
DATE MAY 2018	JOB 117193	FIGURE Figure-AT