



01 | NORTH ELEVATION  
 A1 - 1 : 200  
 A3 - 1 : 400

- FIBRE REINFORCED CEMENTITIOUS PANEL - 1
- FIBRE REINFORCED CEMENTITIOUS PANEL - 2
- FIBRE REINFORCED CEMENTITIOUS PANEL - 3
- FIBRE REINFORCED CEMENTITIOUS PANEL - 4
- PATTERNED RAINSCREEN EIFS SYSTEM

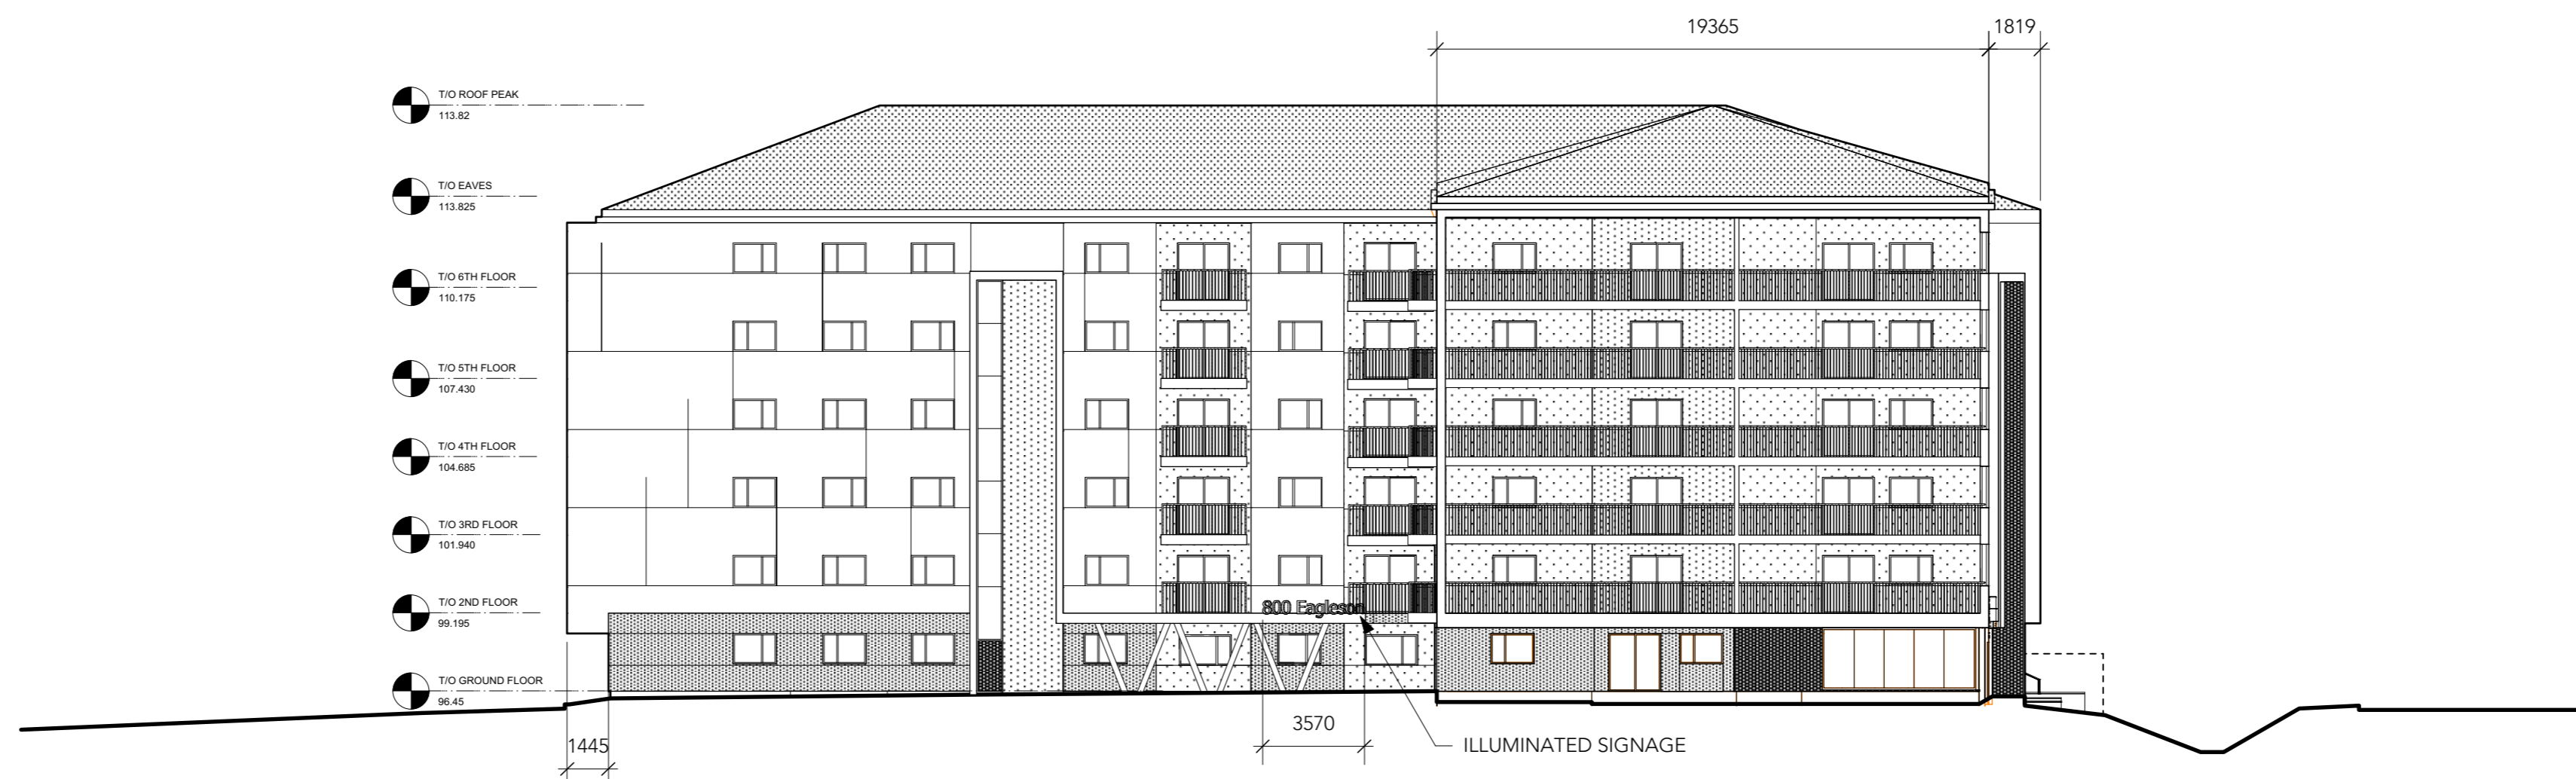


02 | EAST ELEVATION  
 A1 - 1 : 200  
 A3 - 1 : 400

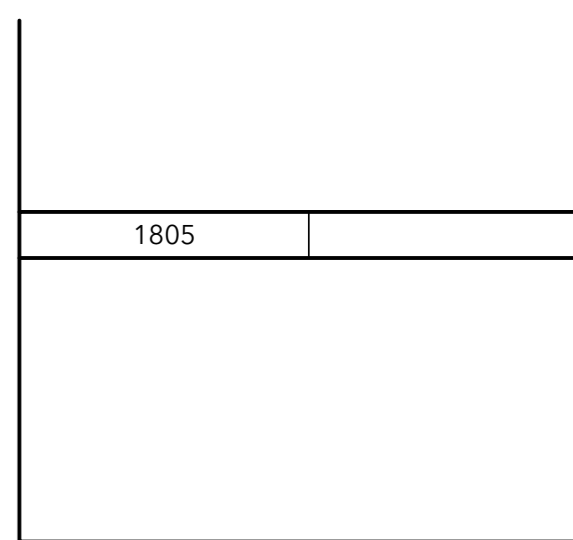

  
**MONTEYNE**  
 architecture works  
 INCORPORATED  
www.mont-arc.com 204 947 3155 104 Sherbrook St., Winnipeg, R3C 2B6  
 IRONCLAD DEVELOPMENTS  
 OTTAWA, ONTARIO  
 800 EAGLESON ROAD  
 ELEVATIONS 2


not for construction

A3.0

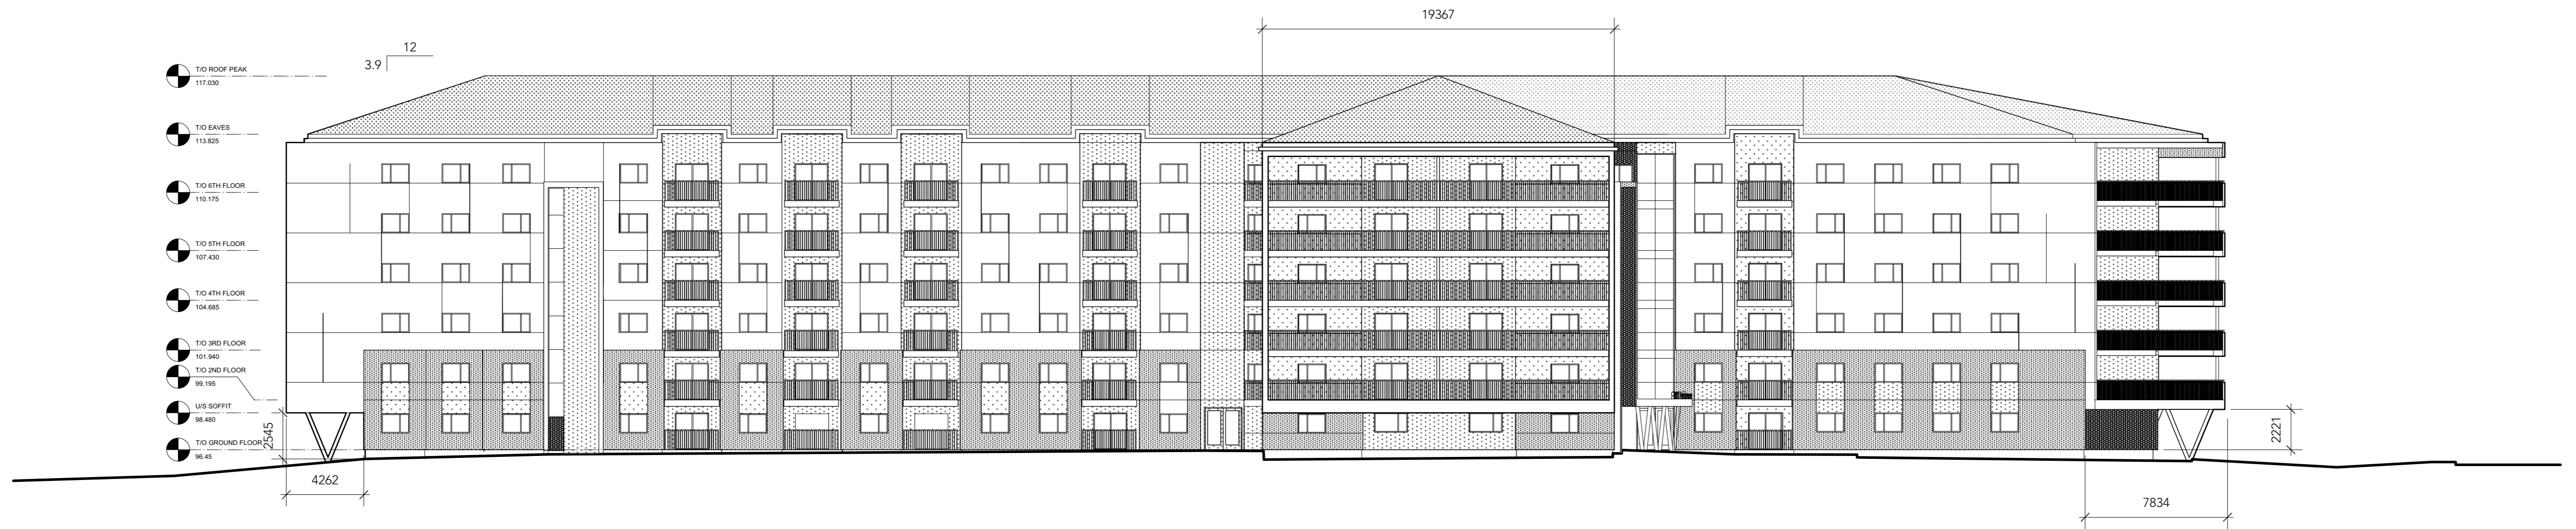

01 | SOUTH ELEVATION  
 A1 - 1 : 200  
 A3 - 1 : 400

- FIBRE REINFORCED CEMENTITIOUS PANEL - 1
- FIBRE REINFORCED CEMENTITIOUS PANEL - 2
- FIBRE REINFORCED CEMENTITIOUS PANEL - 3
- FIBRE REINFORCED CEMENTITIOUS PANEL - 4
- PATTERNED RAINSCREEN EIFS SYSTEM

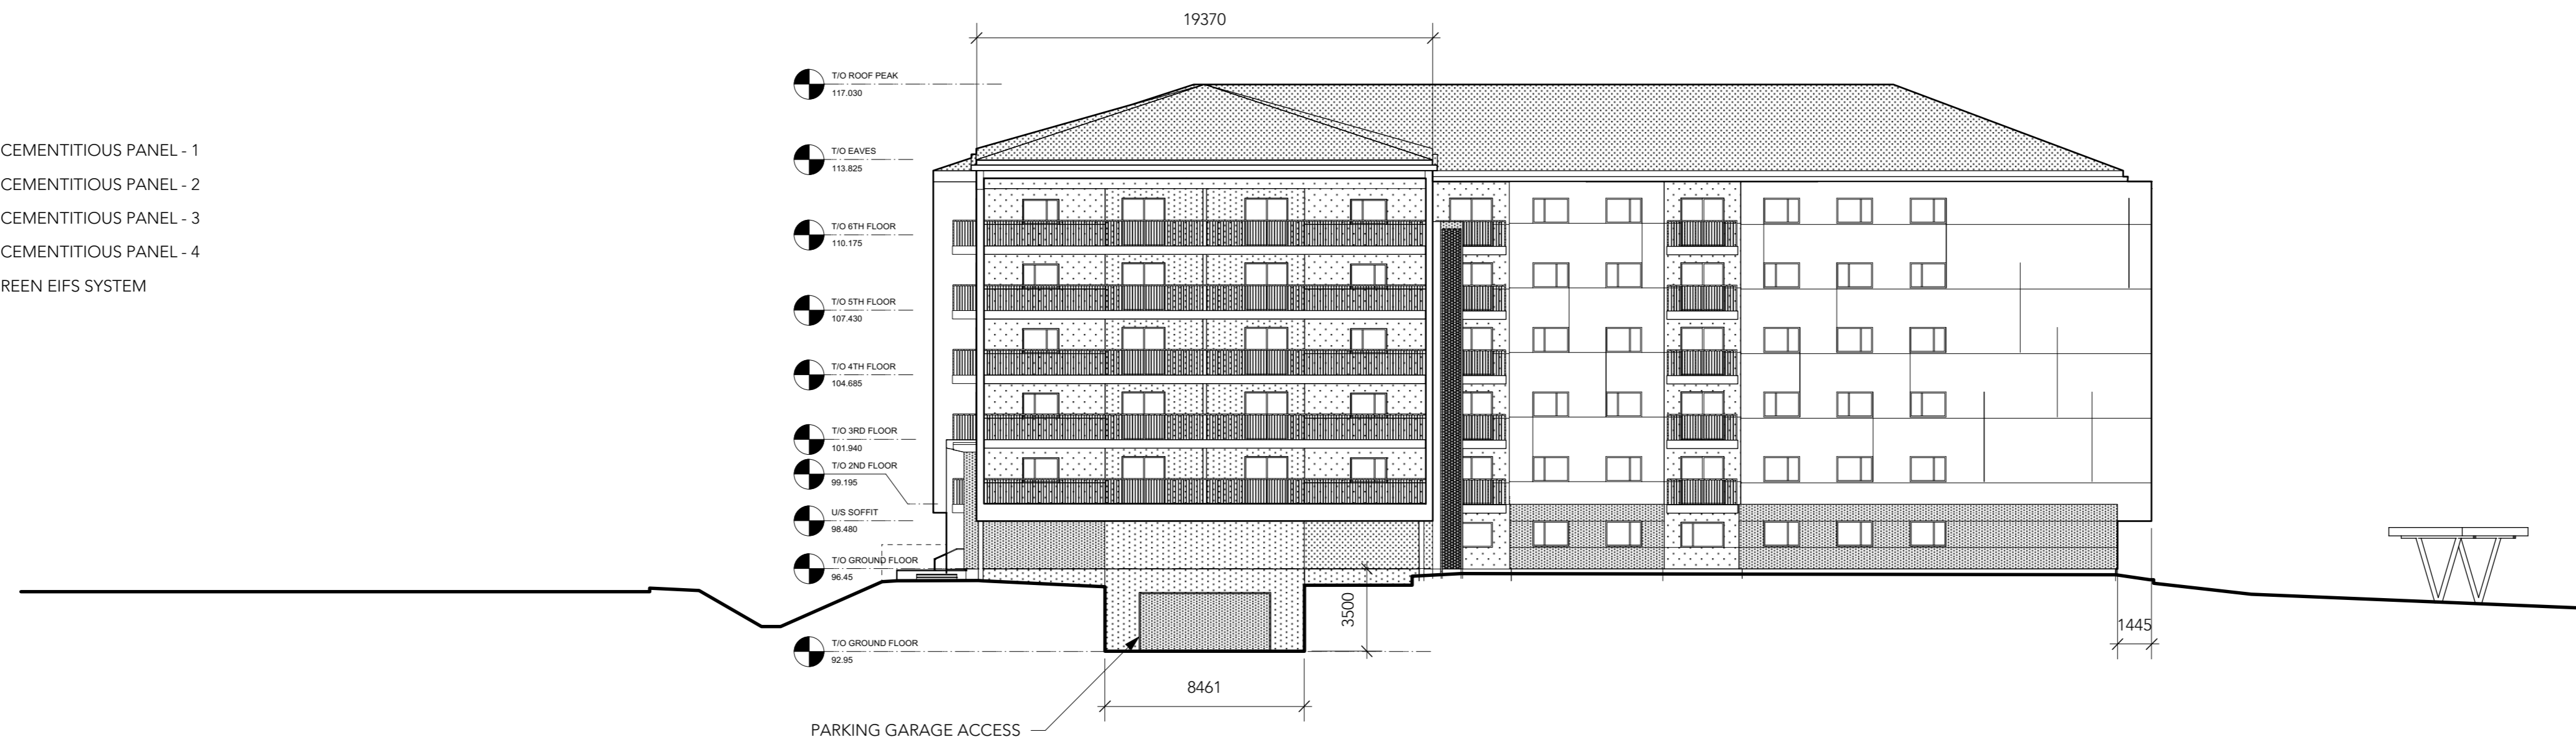

02 | WEST ELEVATION  
 A1 - 1 : 200  
 A3 - 1 : 400

1805	
------	--



IRONCLAD DEVELOPMENTS  
 OTTAWA, ONTARIO  
 800 EAGLESON ROAD  
 ELEVATIONS 2

not for construction

A3.1