

PRELIMINARY
NOT FOR CONSTRUCTION

1 LANDSCAPE PLAN
L1 1:300

Copyright Reserved
The Copyrights to all designs and drawings are the property of f.d. fountain landscape architecture.
Reproduction ou utilisation non autorisée est interdite. NE PAS L'ÉCHELLE DE DESSIN



- Legend / Légende
- DECIDUOUS TREES (REFER TO PLANTING SCHEDULE FOR SPECIES AND QUANTITIES)
 - CONIFEROUS TREES (REFER TO PLANTING SCHEDULE FOR SPECIES AND QUANTITIES)
 - SPECIMEN SHRUBS/ORNAMENTAL GRASSES (REFER TO PLANTING SCHEDULE FOR SPECIES AND QUANTITIES)
 - MULCHED SHRUB BEDS (REFER TO PLANTING KEYS & SCHEDULE FOR SPECIES AND QUANTITIES)
 - MULCHED PERENNIAL BEDS (REFER TO PLANTING KEYS & SCHEDULE FOR SPECIES AND QUANTITIES)
 - 1.8m HIGH ORNAMENTAL IRON FENCE (BLACK)
 - TYP. BENCH - EXACT LOCATIONS TO BE PROVIDED ON SITE

1	issue for City submission	07/13/2018
0	preliminary issue for Client review	07/12/2018
rev'n	description / la description	mm/dd/yyyy

f.d. fountain
LANDSCAPE ARCHITECTURE & URBAN DESIGN

3-1735 Courtwood Crescent
Ottawa, Ontario
K2C 3J2 CANADA

f 613.216.2934
t 613.216.2938
w fdfountain.com

north / le nord stamp / le cachet

project / projet


COWAN'S GROVE PLAZA

drawing / dessin

LANDSCAPE PLAN


designed / conçu	drawn / dessiné	reviewed / examiné
SP / DF	SP / DF	DF
date	project number / No. du projet	
April 2018	G 18-23	
drawing number / No. du dessin		

L1 of 2

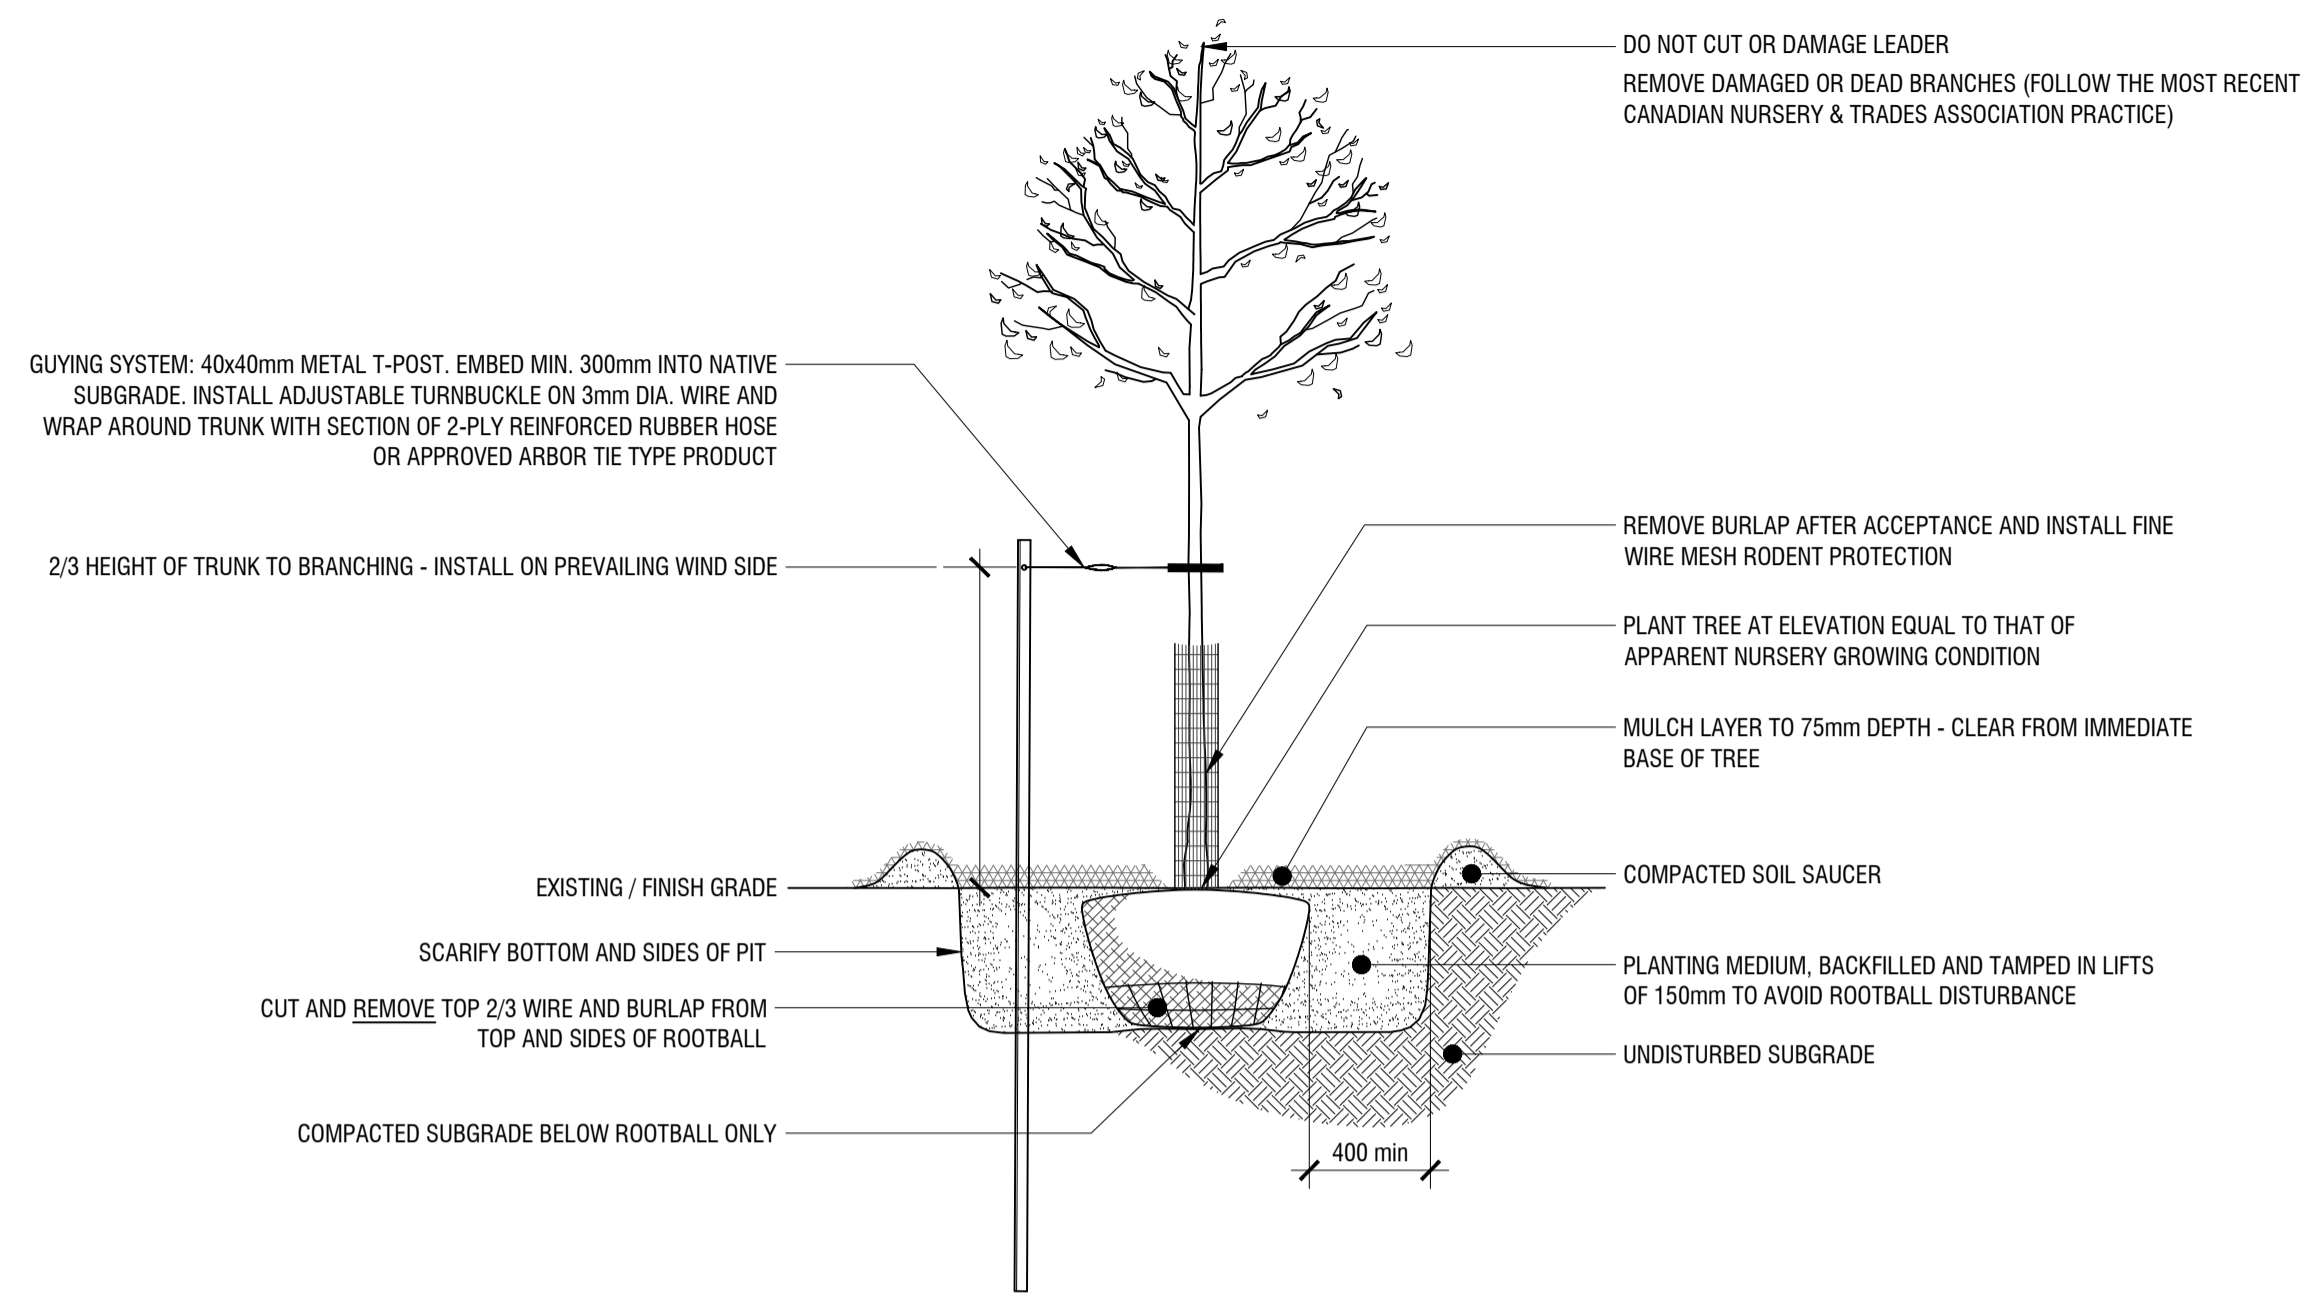


1 DECIDUOUS TREE PLANTING DETAIL

L2 n.t.s.

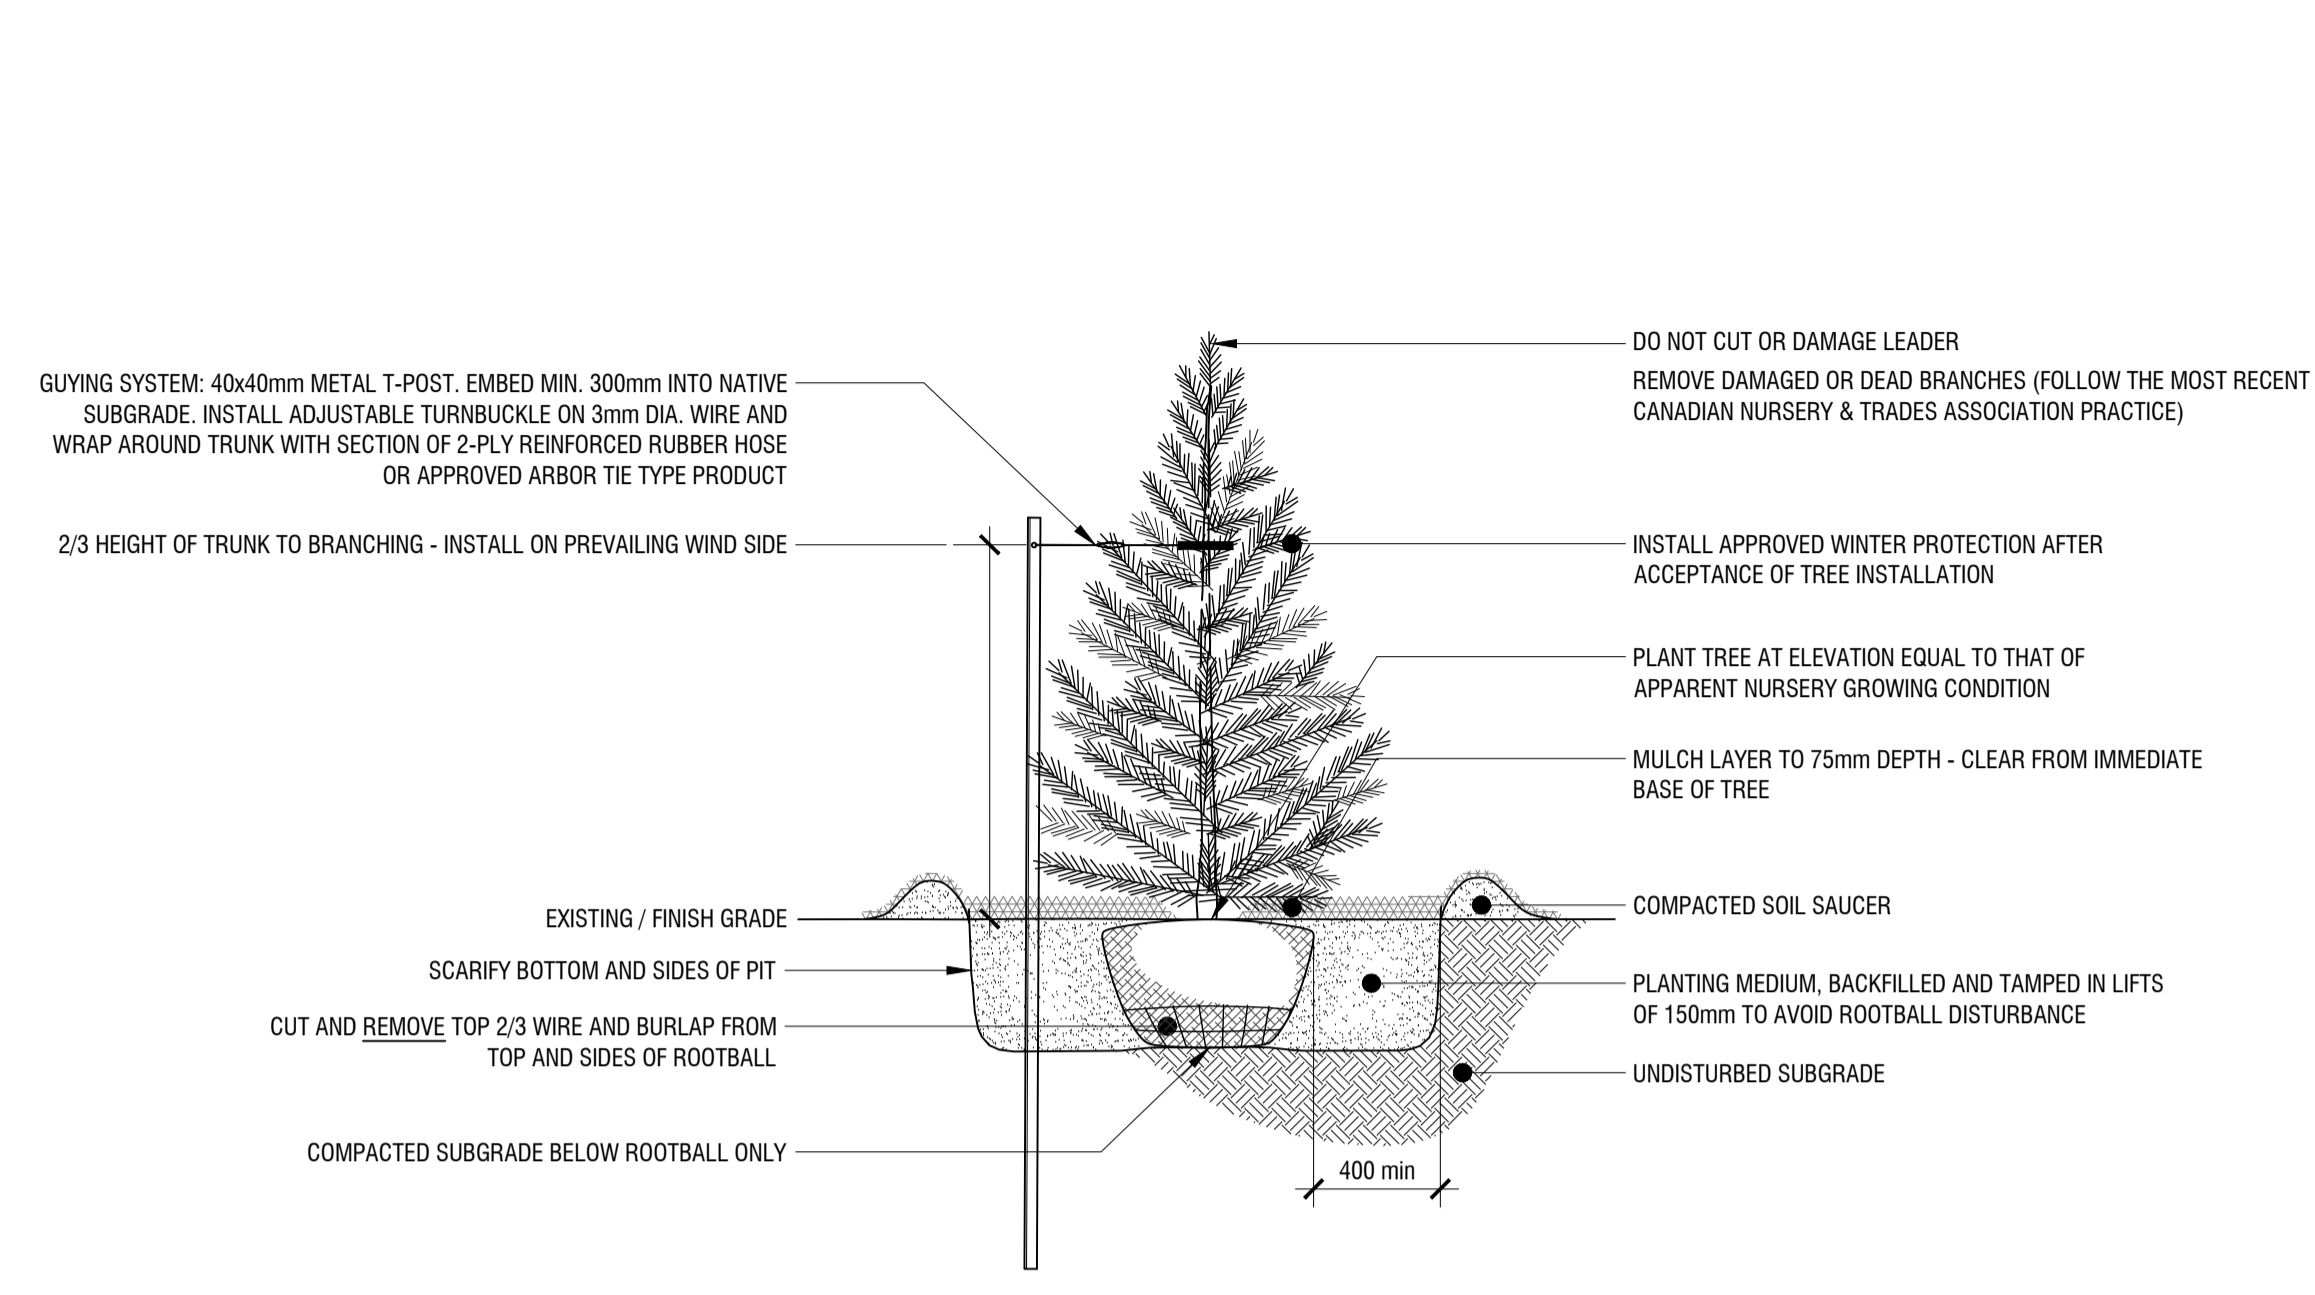


2 CONIFEROUS TREE PLANTING DETAIL

L2 n.t.s.

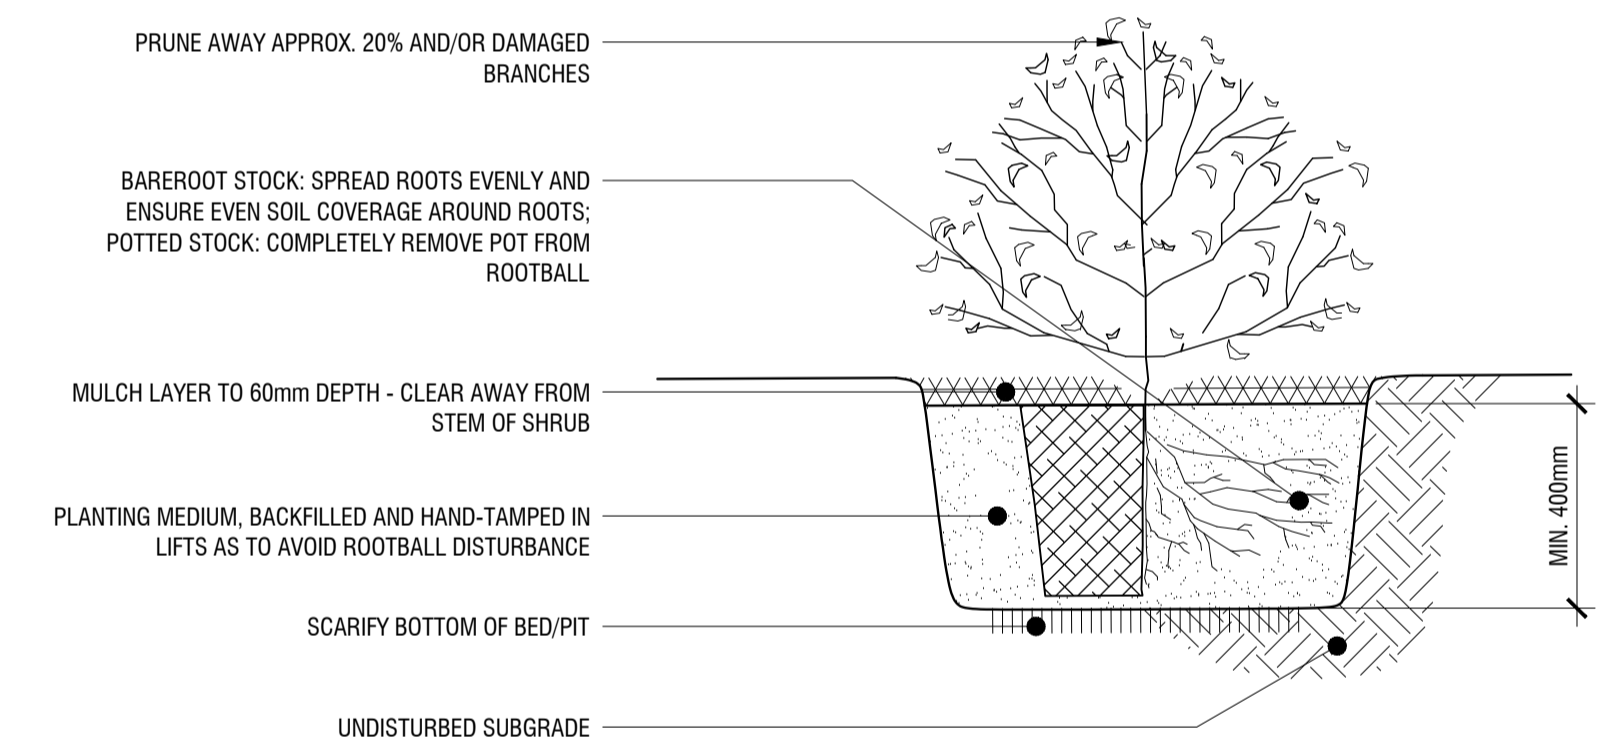

3 SHRUB PLANTING DETAIL

L2 n.t.s.

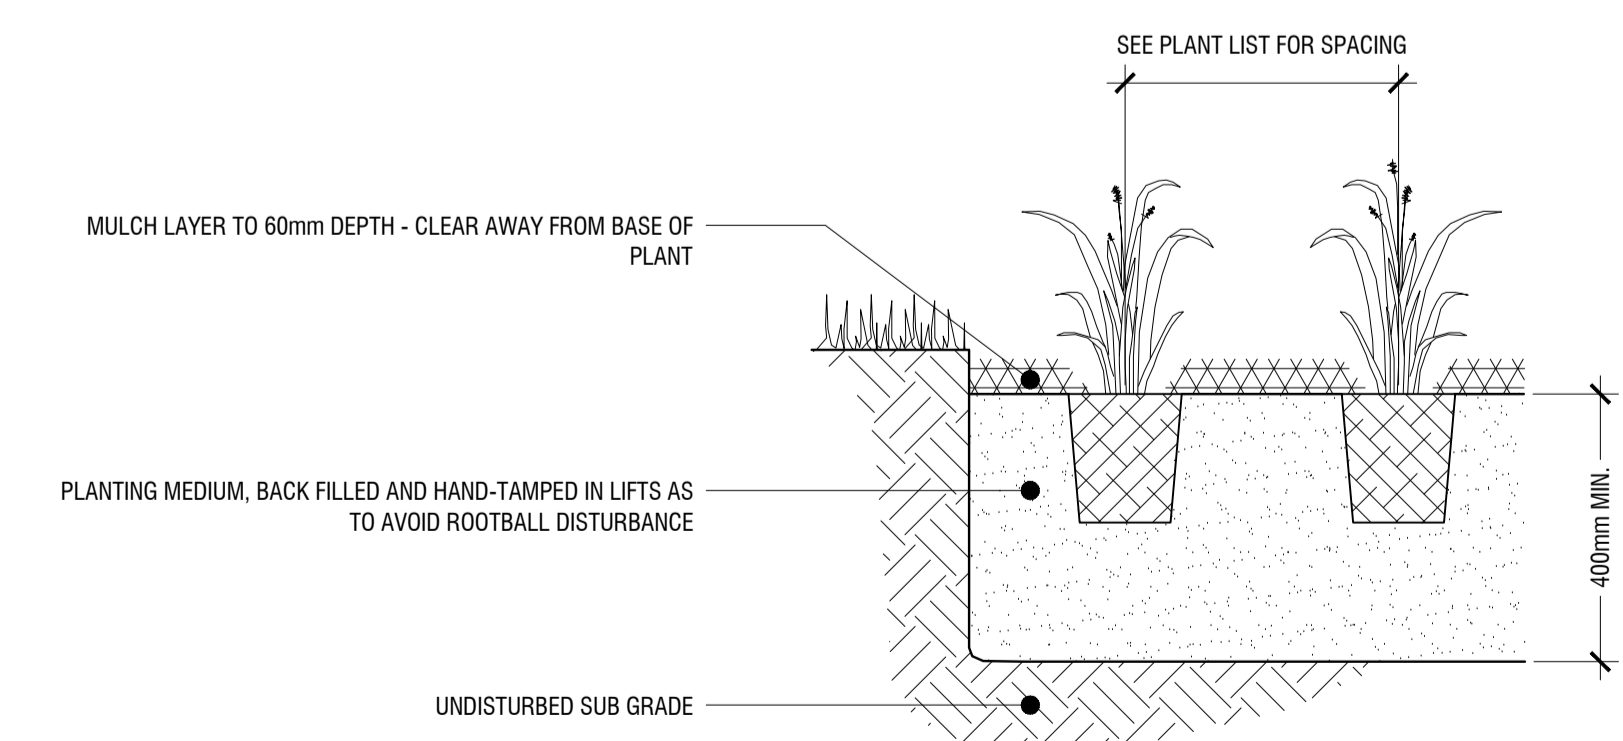

4 PERENNIAL PLANTING DETAIL

L2 n.t.s.

PLANTING SCHEDULE				
KEY	QTY.	BOTANICAL NAME	COMMON NAME	SIZE / CONDITION / SPACING
DECIDUOUS TREES				
ARA	5	<i>Acer rubrum</i> 'Autumn Spire'	Autumn Spire Red Maple	70mm cal. / W.B.
AF	2	<i>Acer rubrum</i> 'freemanii'	Freeman's Maple	70mm cal. / W.B.
CC	2	<i>Carpinus caroliniana</i>	Blue Beech (aka Muscledwood, Ironwood,)	50mm cal. / W.B.
CO	5	<i>Celtis occidentalis</i>	Common Hackberry	70mm cal. / W.B.
GT	5	<i>Gleditsia triacanthos</i> var. <i>inermis</i> 'Skycole'	Skyline Honeylocust	70mm cal. / W.B.
MA*	8	<i>Malus</i> 'Harvest Gold'	Crabapple	70mm cal. / W.B.
OV	5	<i>Ostrya virginiana</i>	Ironwood (American Hophornbeam)	50mm cal. / W.B.
QR	4	<i>Quercus rubra</i>	Red Oak	70mm cal. / W.B.
SA	2	<i>Sorbus americana</i>	American Mountain Ash	60mm cal. / W.B.
UM	5	<i>Ulmus</i> 'Morton Glossy'	Triumph Elm	70mm cal. / W.B.
* <i>Malus</i> cultivar to be selected based on availability and subject to approval by landscape architect				
CONIFEROUS TREES				
PG	2	<i>Picea glauca</i>	White Spruce	175cm ht. / W.B.
PO	5	<i>Picea omorika</i>	Serbian Spruce	175cm ht. / W.B.
PP	2	<i>Picea pungens</i>	Colorado Spruce	175cm ht. / W.B.
PS	12	<i>Pinus strobus</i>	Eastern White Pine	175cm ht. / W.B.
TO	9	<i>Thuja occidentalis</i>	Eastern White Cedar	175 cm ht. / clump, field dug
TOE	7	<i>Thuja occidentalis</i> 'Emerald' (Smaragd)	Emerald Green Cedar	175cm ht. / W.B.
DECIDUOUS SHRUBS				
Cs	43	<i>Cornus sericea</i>	Red Osier Dogwood	100cm ht. / specimen quality / 175cm sp.
Csf	43	<i>Cornus sericea</i> 'Flaviramea'	Yellow Twig Dogwood	100cm ht. / specimen quality / 175cm sp.
Pfa	34	<i>Potentilla fruticosa</i> 'Abbotswood'	Abbotswood Potentilla	#2 pot / 45cm. sp.
Pff	217	<i>Potentilla fruticosa</i> 'Farreri'	Golddrop Potentilla	#2 pot / 45cm. sp.
Ra	11	<i>Ribes alpinum</i>	Alpine Currant	#3 Pot / 150cm sp.
Sb	96	<i>Spiraea bumalda</i> 'Anthony Waterer'	Anthony Waterer Spiraea	50cm ht. / 75cm sp.
EVERGREEN SHRUBS				
Jc	17	<i>Juniperus chinensis</i> 'Moutbatten'	Moutbatten Juniper	100cm ht. / specimen quality / 1.5m spacing
Pm	38	<i>Pinus mugo</i> var. <i>pumilio</i>	Dwarf Mugo Pine	#3 Pot / 1.5m sp.
PERENNIALS & GRASSES				
Arma	46	<i>Armeria maritima</i> 'Alba'	Sea Thrift	10" Pot / 20cm o.c.
Amr	90	<i>Armeria maritima</i> 'Rubrifolia'	Red-leaved Sea Thrift	10" Pot / 20cm o.c.
Cak	55	<i>Calamagrostis acutiflora</i> 'Karl Foerster'	Feather Reed Grass	#2 Pot / 50cm o.c.
Cao	33	<i>Calamagrostis acutiflora</i> 'Overdam'	Overdam Feather Reed Grass	#2 Pot / 50cm o.c.
He	39	<i>Hemerocallis</i> 'Stella de Oro'	Stella D'Oro Daylily	#1 Pot / 45cm o.c.
Ms	26	<i>Miscanthus sinensis</i> 'Huron Sunrise'	Huron Sunrise Maiden Grass	#2 Pot / 75cm o.c.
Pvn	74	<i>Panicum virgatum</i> 'Northwind'	Northwind Switch Grass	#2 Pot / 70cm sp.
Pvs	30	<i>Panicum virgatum</i> 'Shenandoah'	Red Switch Grass	#2 Pot / 70cm sp.

PRELIMINARY
 NOT FOR CONSTRUCTION

rev'n	description / la description	mm/dd/yyyy
1	issue for City submission	07/13/2018
0	preliminary issue for Client review	07/12/2018



3-1735 Courtwood Crescent
 Ottawa, Ontario
 K2C 3J2 CANADA

1 613.216.2934
 f 613.216.2938
 w fdfountain.com

north / le nord	stamp / le cachet
project / projet	

COWAN'S GROVE PLAZA

drawing / dessin

CONSTRUCTION DETAILS

designed / conçu	drawn / dessiné	reviewed / examiné
SP / DF	SP / DF	DF
date	project number / No. du projet	
April 2018	G 18-23	

drawing number / No. du dessin

L2 of 2