




OPSD 219.110

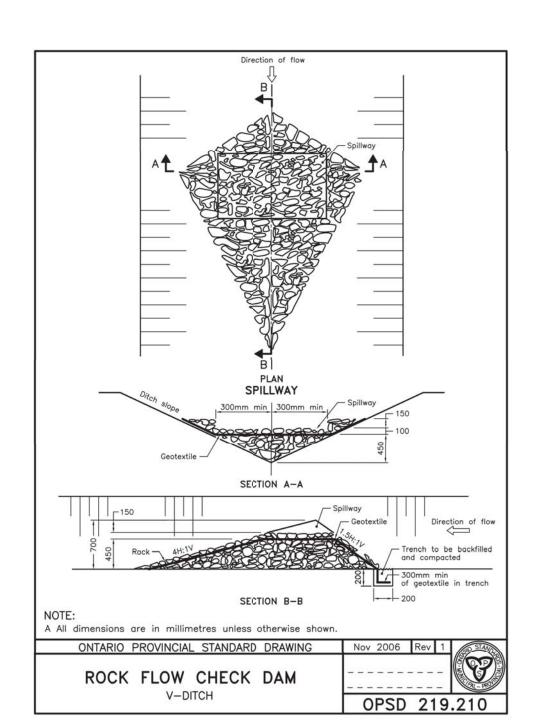

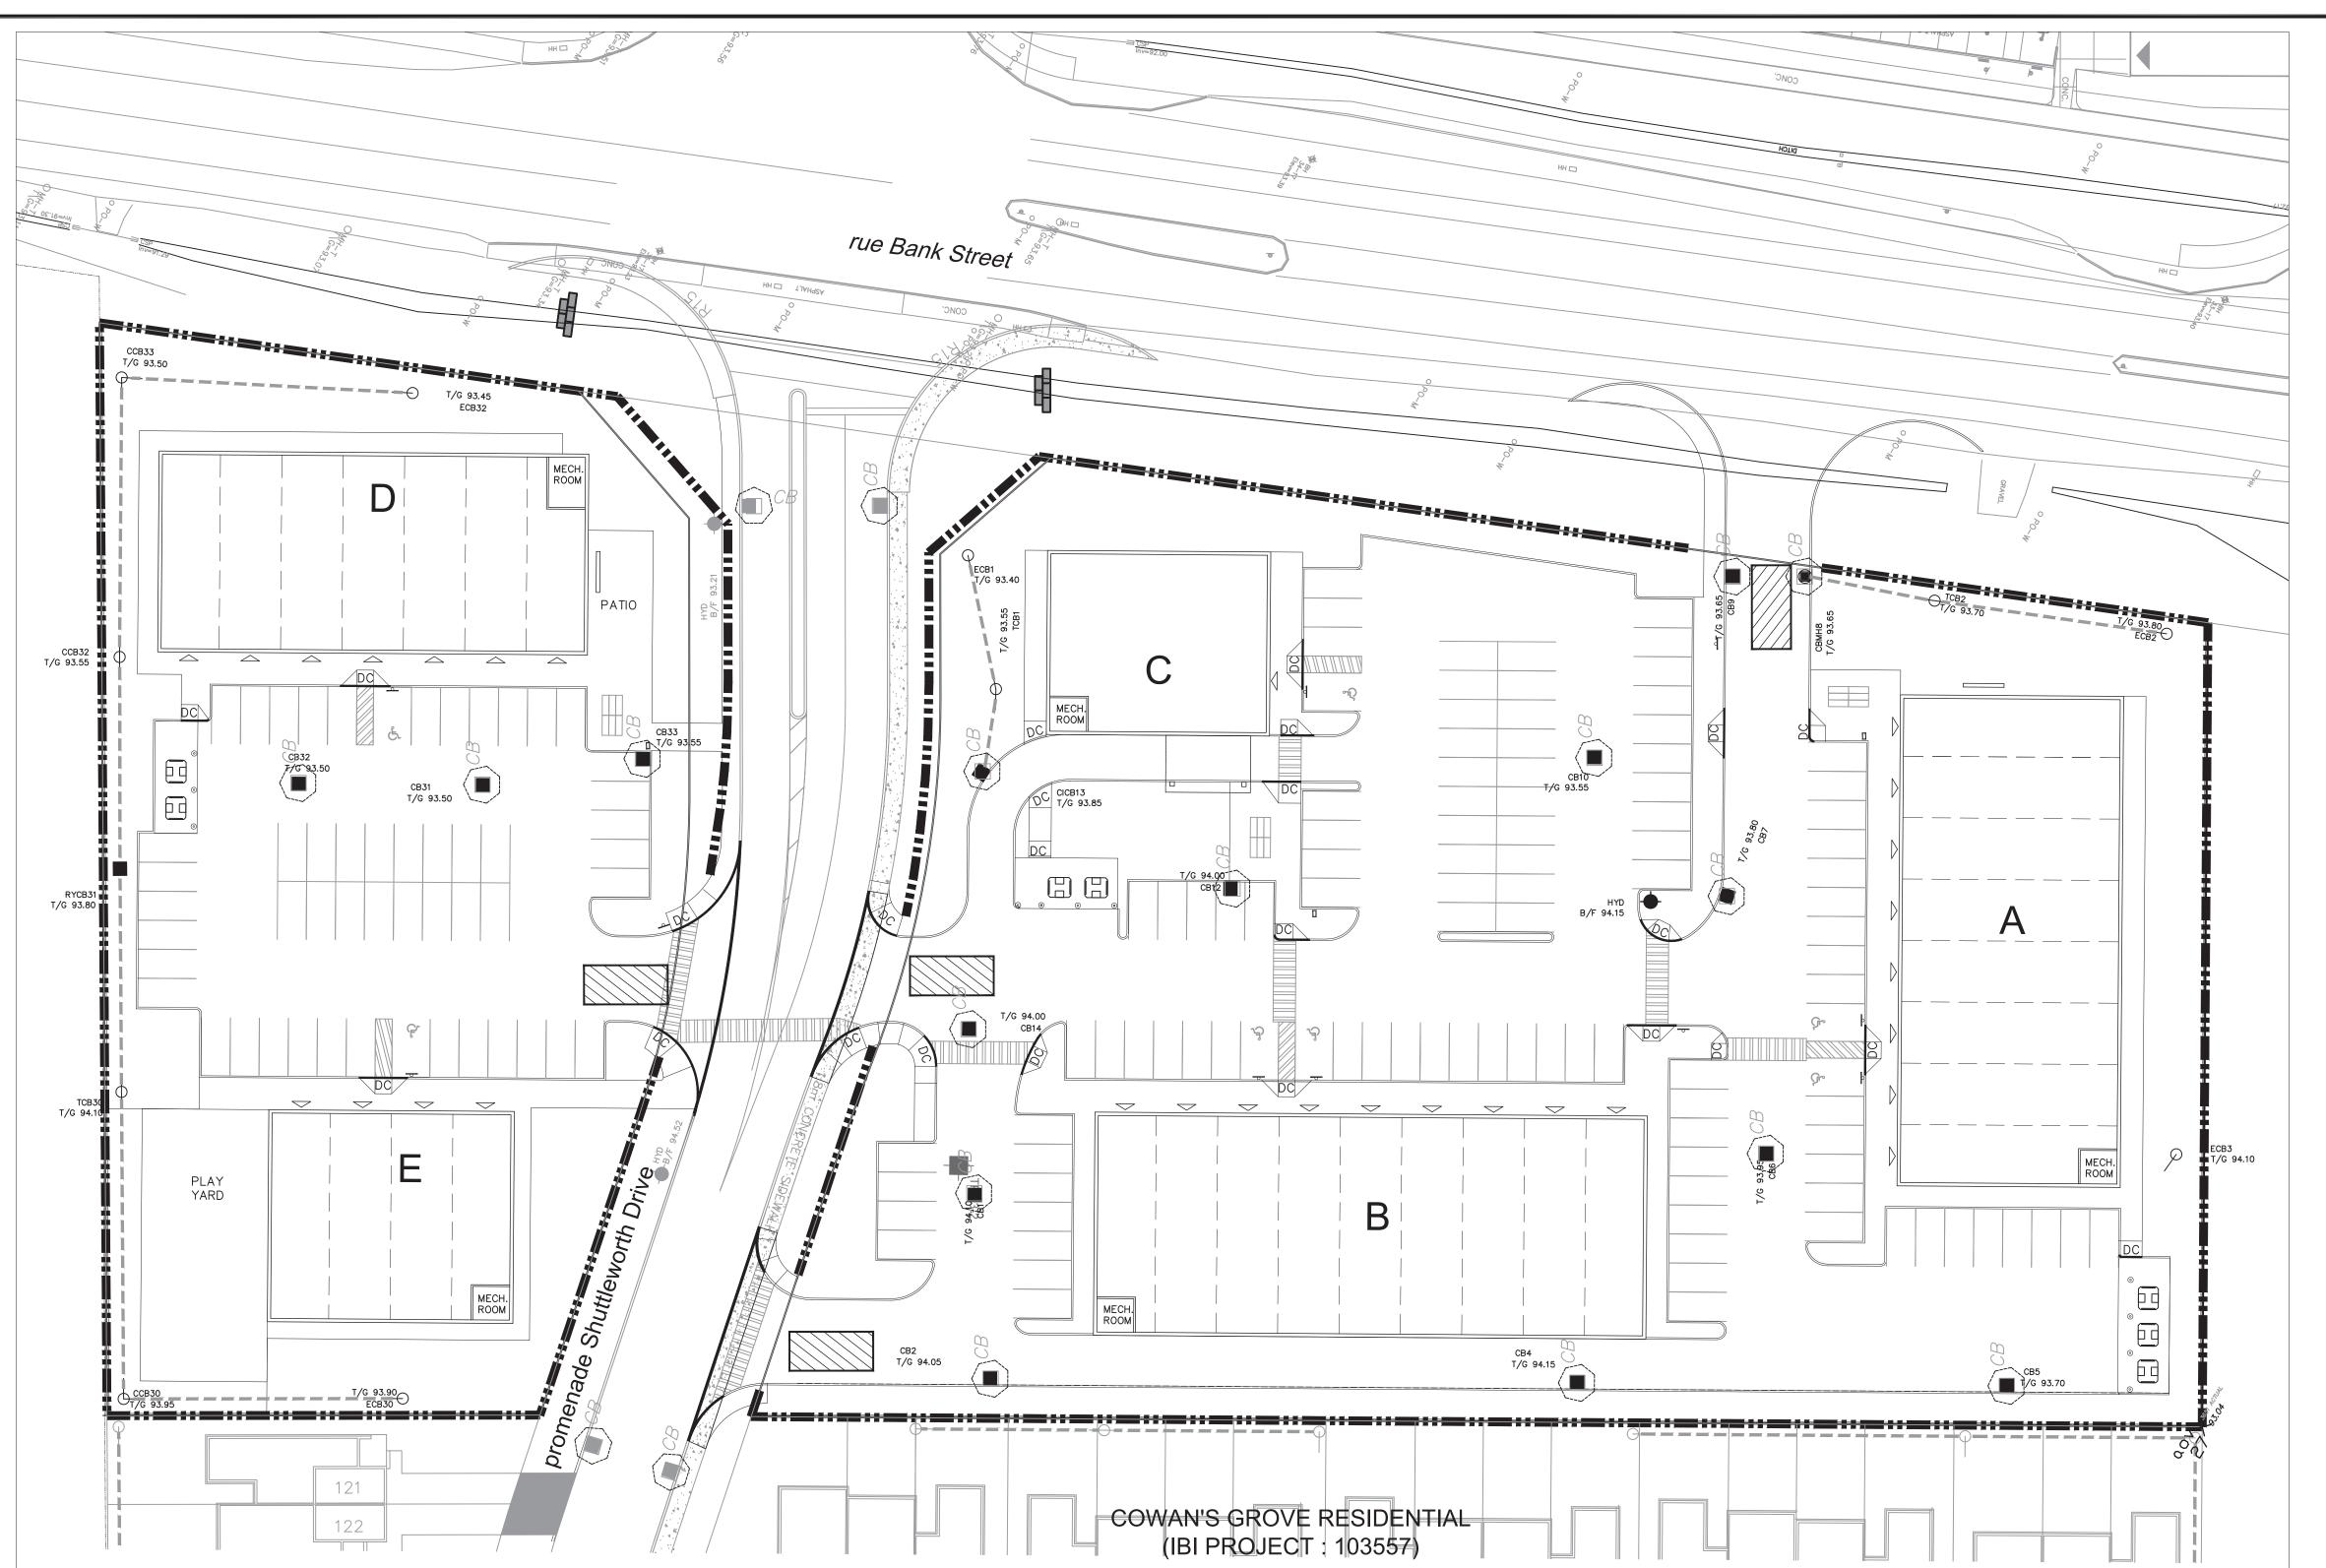

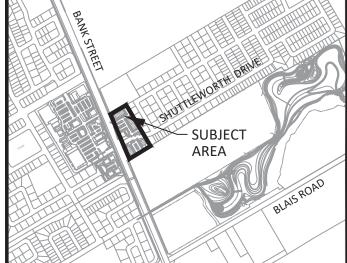

KEY PLAN

NOTES:

I. SEE DRAWING C-010 FOR ADDITIONAL DETAILS AND

2. SITE BENCHMARK TO BE OBTAINED FROM LEGAL SURVEYOR ANNIS, O'SULLIVAN, VOLLEBEKK LTD.

LEGEND:

LIGHT DUTY SILT FENCE AS PER OPSD-219.110

SNOW FENCE

STRAW BALE CHECK DAM AS PER OPSD-219.180

ROCK CHECK DAM AS PER OPSD-219.210

SILT SACK PLACED UNDER EXISTING CB COVER

TEMPORARY MUD MAT 0.15m THICK 50mm
CLEAR STONE ON NON WOVEN FILTER

|-15.0-|

URBANDALE CORPORATION

IBI


IBI GROUP


400 – 333 Preston Street

Ottawa ON K1S 5N4 Canada
tel 613 225 1311 fax 613 225 9868
ibigroup.com

Project Title

Cowan's Grove PLAZA

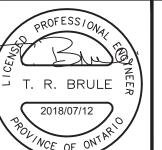

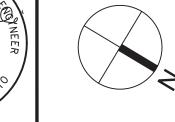

)rawing Title

EROSION AND SEDIMENTATION CONTROL PLAN

N.T.S.

 Design
 Date

 JUNE 2018

 Drawn
 Checked

 D.P.S.
 T.R.B.

 Project No.
 Drawing No.

 116871
 900

NOTES:

1. SILT FENCE TO BE ERECTED PRIOR TO EARTH WORKS BEING COMMENCED. SILT FENCE TO BE MAINTAINED UNTIL VEGETATION IS ESTABLISHED OR UNTIL START OF SUBSEQUENT PHASE.

2. STRAW BALE SEDIMENT TRAPS TO BE CONSTRUCTED IN EXISTING ROAD SIDE DITCHES. TRAPS TO REMAIN AND BE MAINTAINED UNTIL VEGETATION IS ESTABLISHED.

3. SILT SACK TO BE PLACED AND MAINTAINED UNDER COVER OF ALL CATCHBASINS. GEOTEXTILE SILT SACK IN STREET CBs TO REMAIN UNTIL ALL CURBS ARE CONSTRUCTED. GEOTEXTILE FABRIC IN RYCBs TO REMAIN UNTIL VEGETATION IS ESTABLISHED. ALL CATCHBASINS TO BE REGULARLY INSPECTED AND CLEANED, AS NECESSARY, UNTIL SOD AND CURBS ARE CONSTRUCTED.