
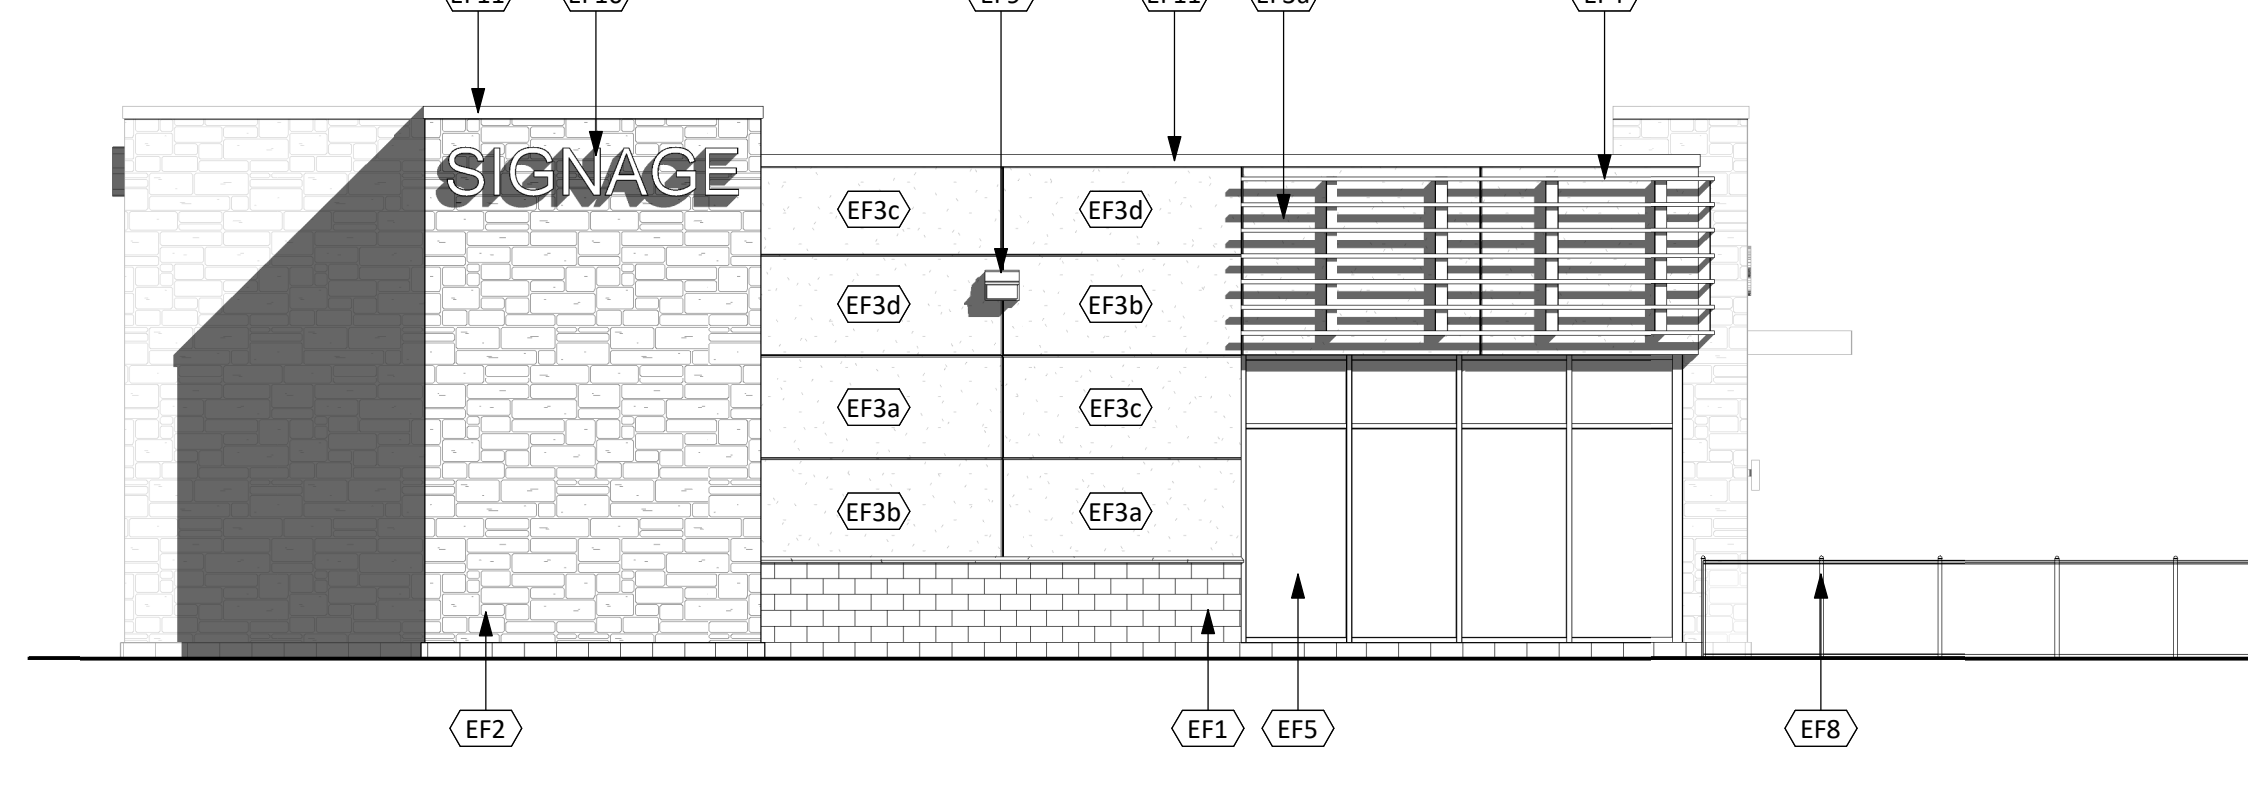
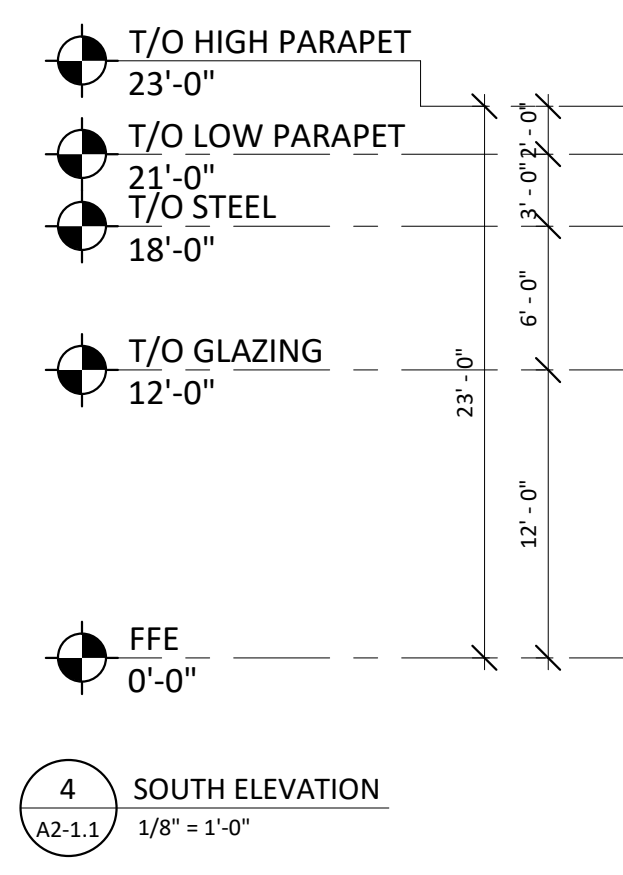
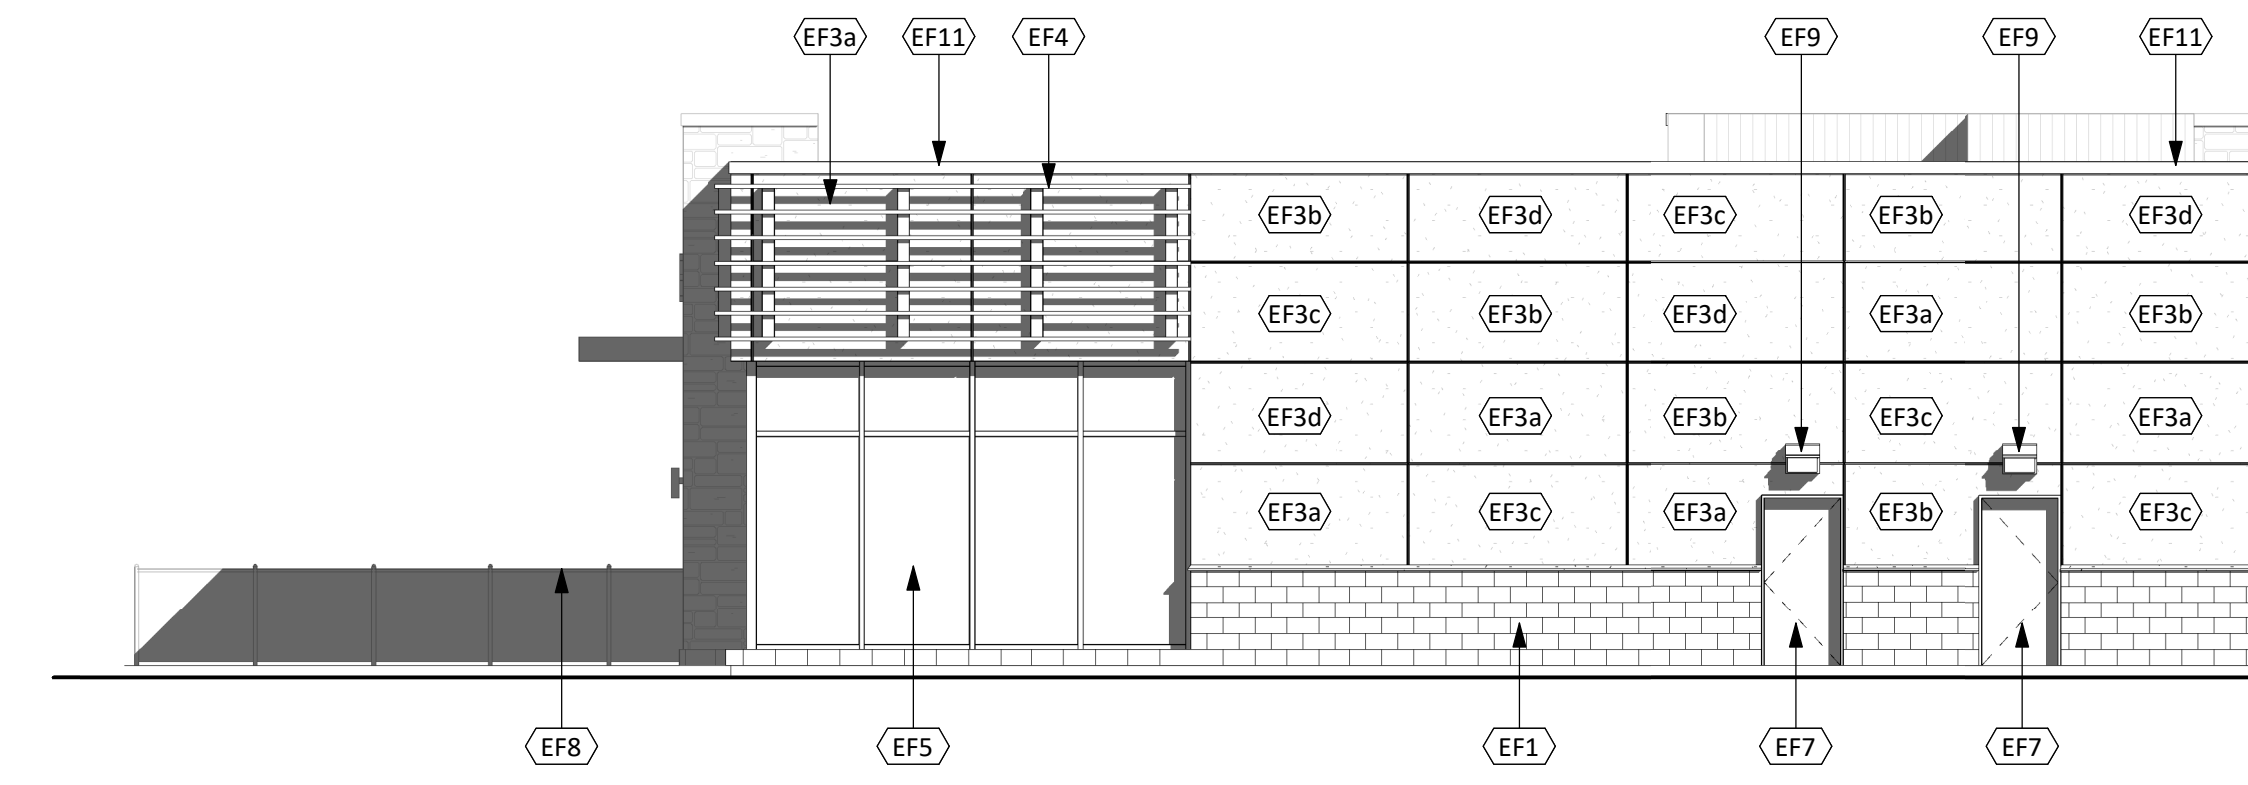
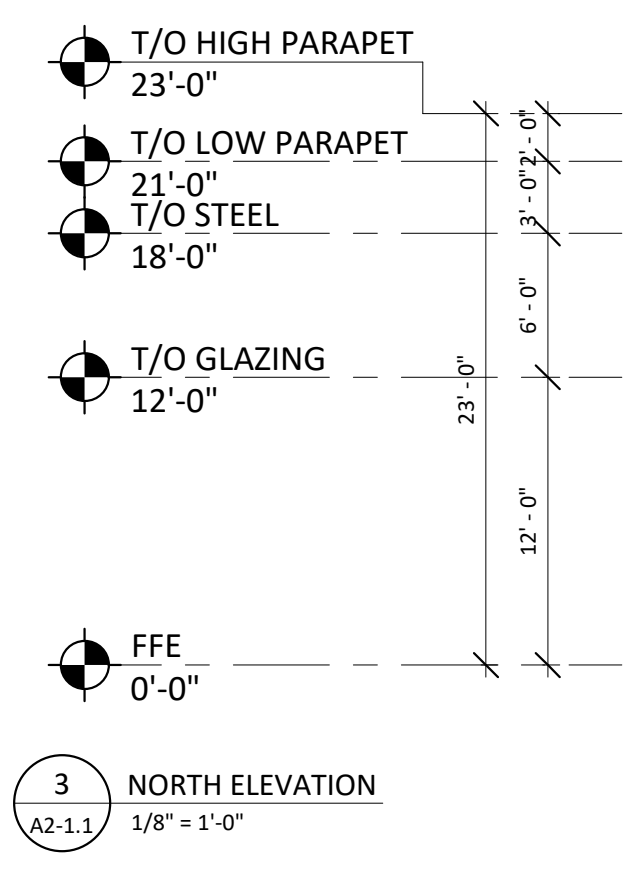
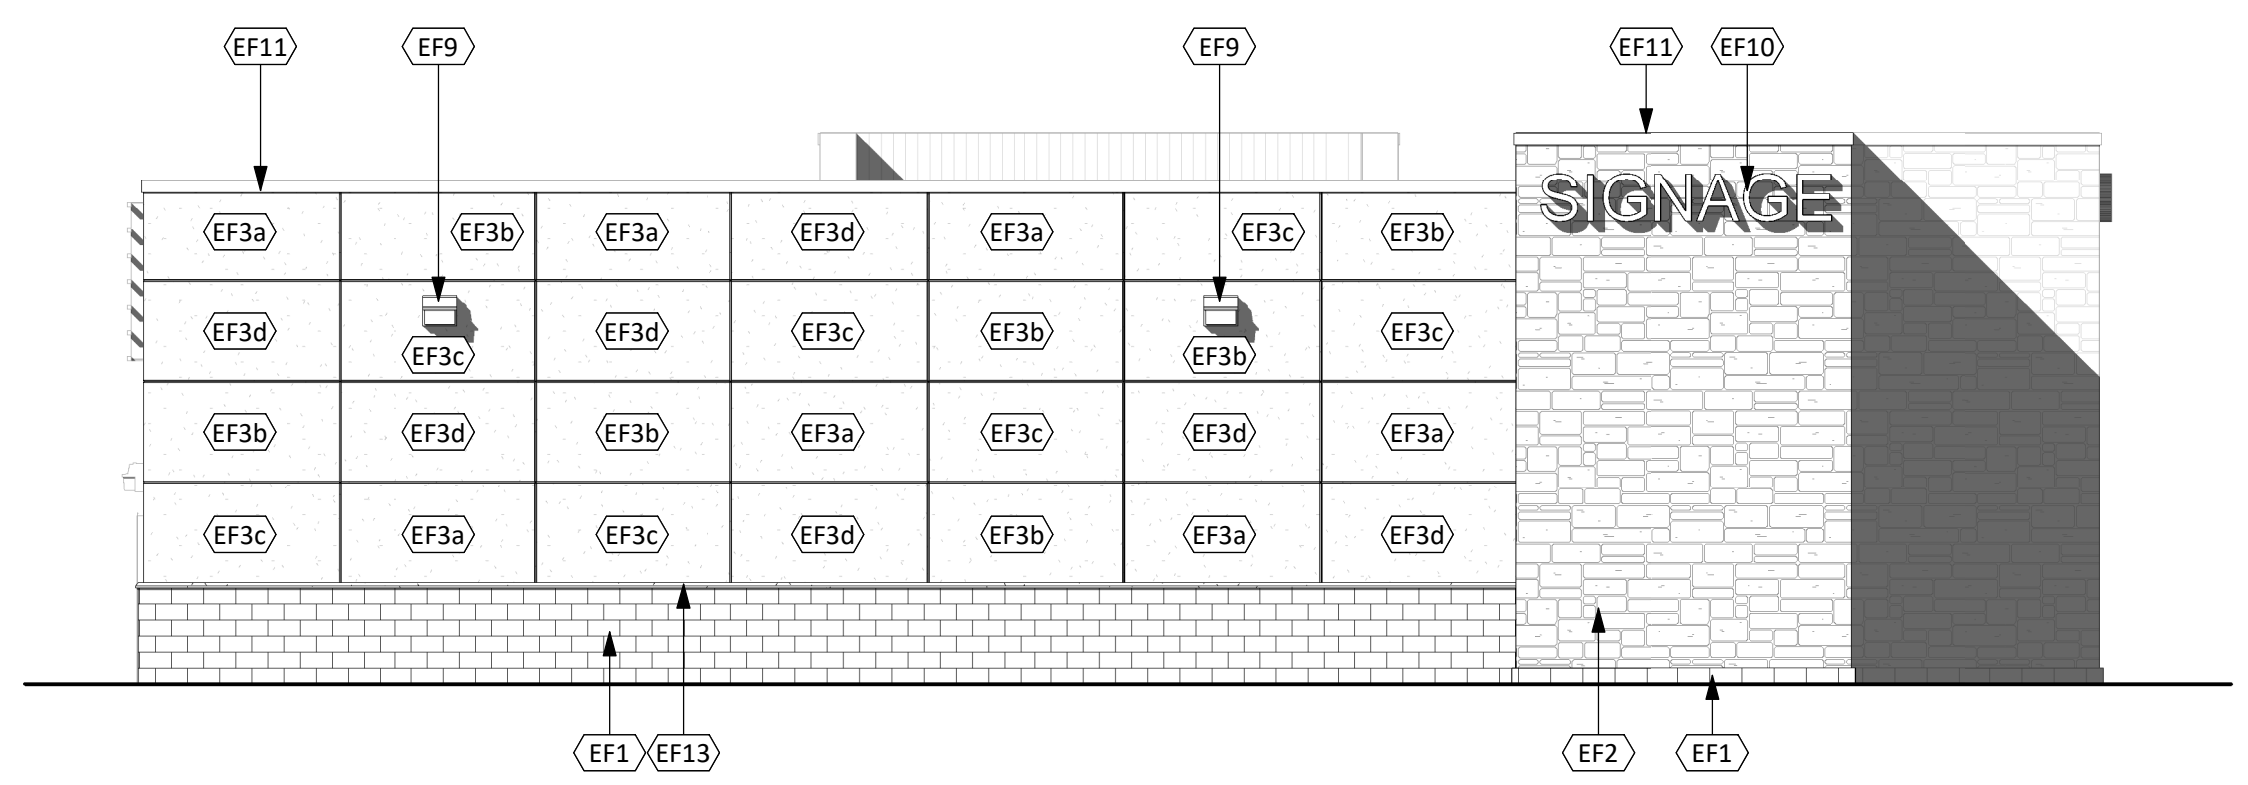
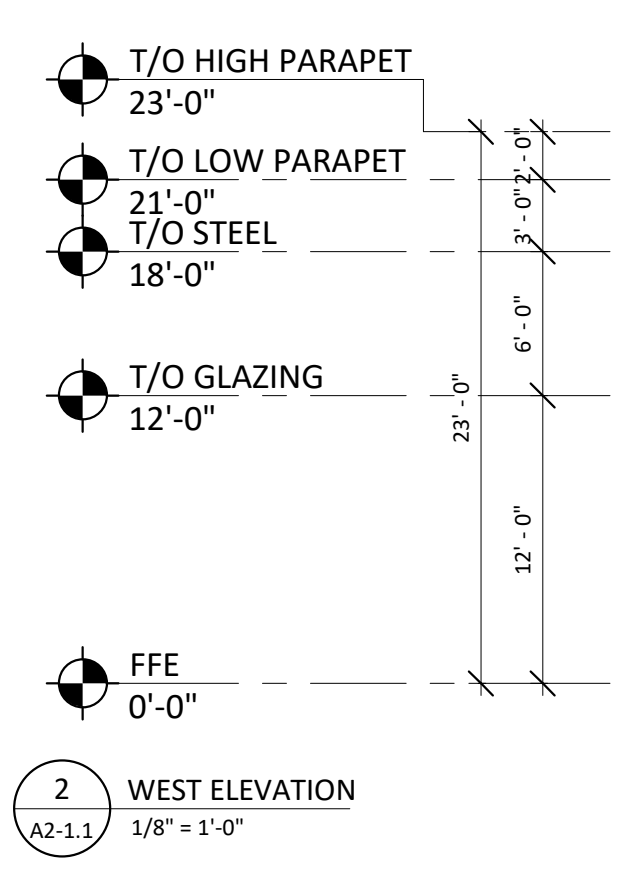
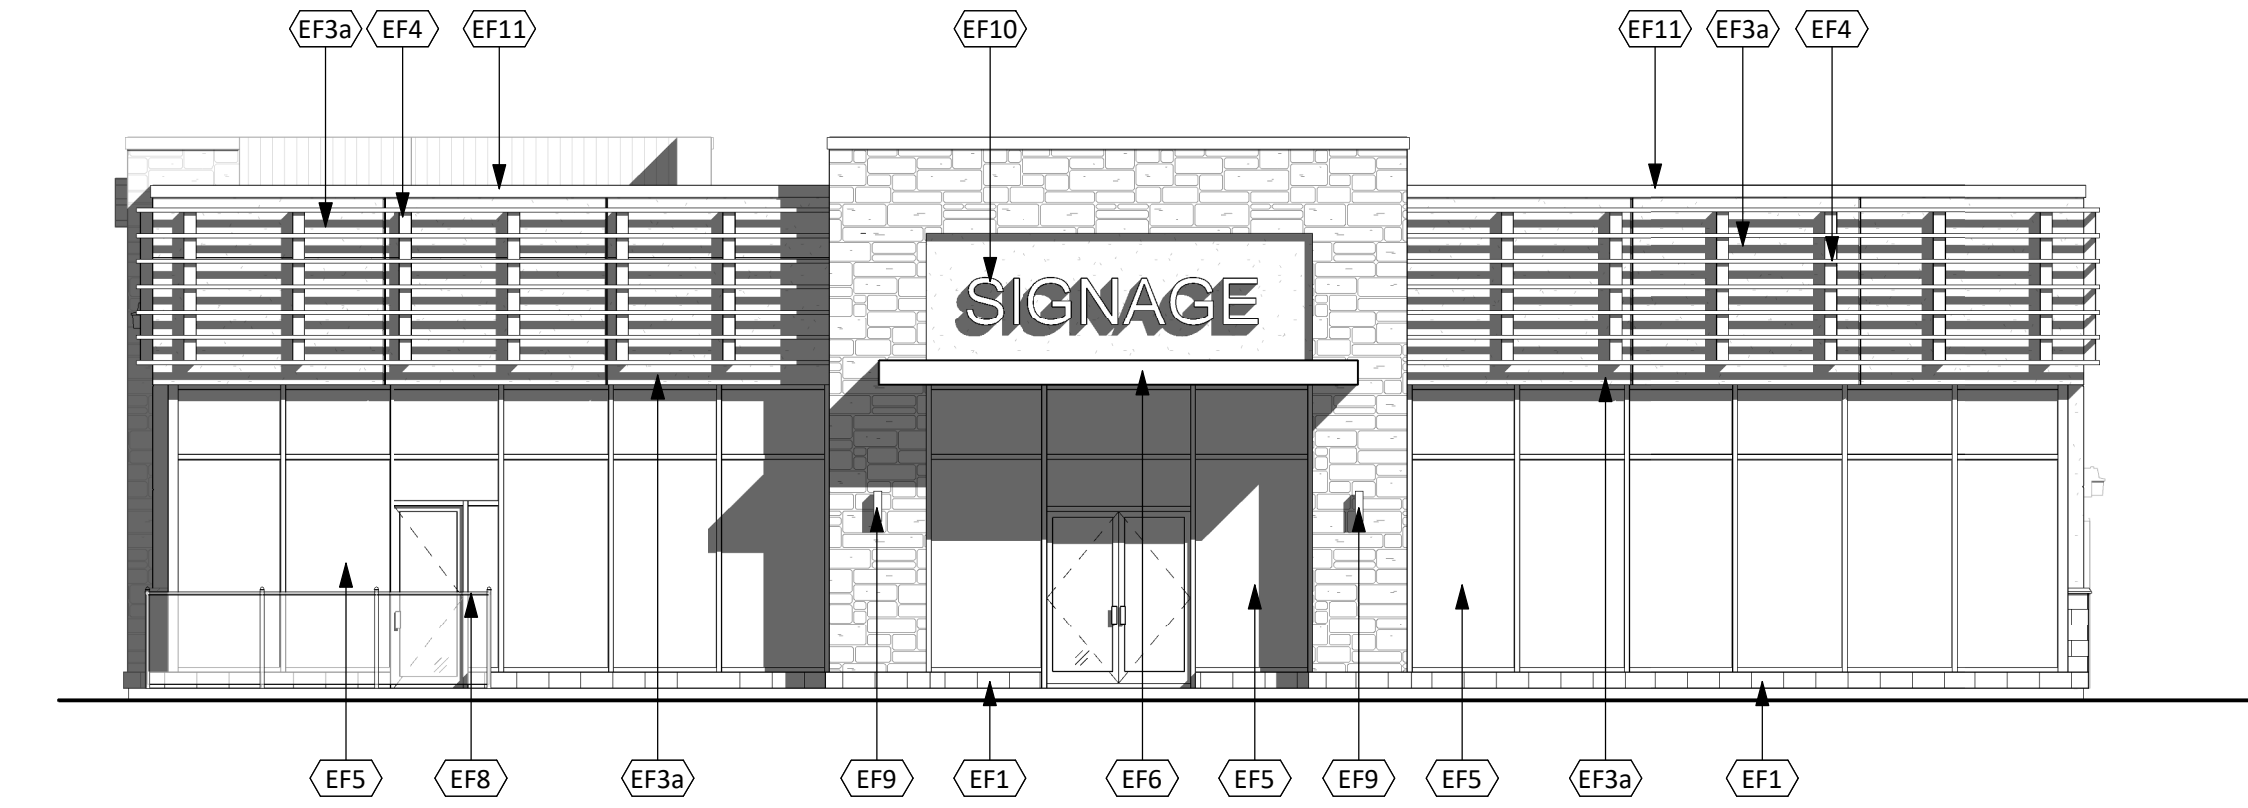


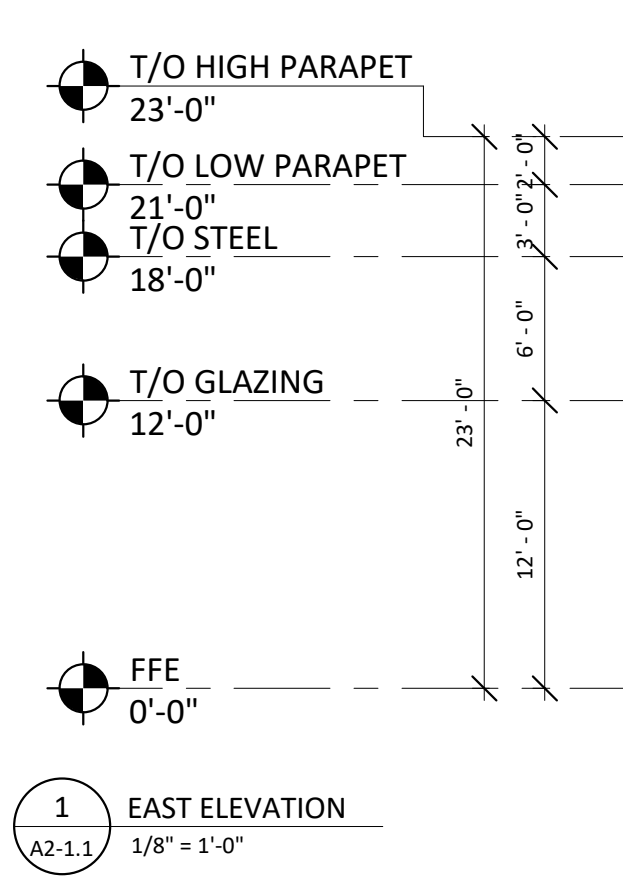


APPROVED
By Derrick Moodie at 11:14 am, Jul 17, 2018

Derrick Moodie

DERRICK MOODIE
MANAGER
PLANNING, INFRASTRUCTURE & ECONOMIC
DEVELOPMENT DEPARTMENT, CITY OF OTTAWA

EXTERIOR FINISH & COMPONENT SCHEDULE	
MATERIAL	DESCRIPTION
EF1	CONCRETE BLOCK ARCHITECTURAL BLOCK 4"x16"x24" MANUFACTURER: SHOULDICE ARCHITECTURAL BLACK TIE SERIES FINISH: TEX-STONE COLOUR: COLBY (TAPESTRY FINISH)
EF2	CULTURED STONE MANUFACTURER: CANADIAN STONE INDUSTRIES DEL MARE LEDGESTONE SERIES COLOUR: BAROSSA
EF3a	EIFS (EXTERIOR INSULATED FINISH SYSTEM) ACRYLIC STUCCO FINISH FINISH: SANPEBBLE COLOUR: BMHC-155 NEWBURYPORT BLUE
EF3b	EIFS (EXTERIOR INSULATED FINISH SYSTEM) ACRYLIC STUCCO FINISH FINISH: SANPEBBLE COLOUR: BM-2128 OXFORD GRAY
EF3c	EIFS (EXTERIOR INSULATED FINISH SYSTEM) ACRYLIC STUCCO FINISH FINISH: SANPEBBLE COLOUR: BM OC-85 MAYONNAISE
EF3d	EIFS (EXTERIOR INSULATED FINISH SYSTEM) ACRYLIC STUCCO FINISH FINISH: SANPEBBLE COLOUR: BM 1459 METRO GRAY
EF4	METAL SLATS 2" x 2" x 1/8" HSS GALVANIZED LUBES HORIZONTAL AND HSS 6 X 3 VERTICAL SUPPORTS DESIGNED TO CARRY SIGNAGE AND STAMPED BY P.ENG
EF5	GLAZED DOORS & WINDOWS CLEAR ANODIZED ALUMINUM FRAMES CLEAR INSULATED VISION GLASS/LOW-E GLAZING (TEMPERED GLASS TO BE USED AT DOORS AND SIDELIGHTS)
EF6	CLOSED CANOPY
EF7	H.M. DOORS & FRAMES PREFINISHED HOLLOW METAL DOORS AND FRAMES COLOUR: TO BE DETERMINED
EF8	PATIO
EF9	EXTERIOR LIGHT FIXTURE LED WALL PACK
EF10	SIGNAGE
EF11	CAP FLASHING COLOUR: BLACK

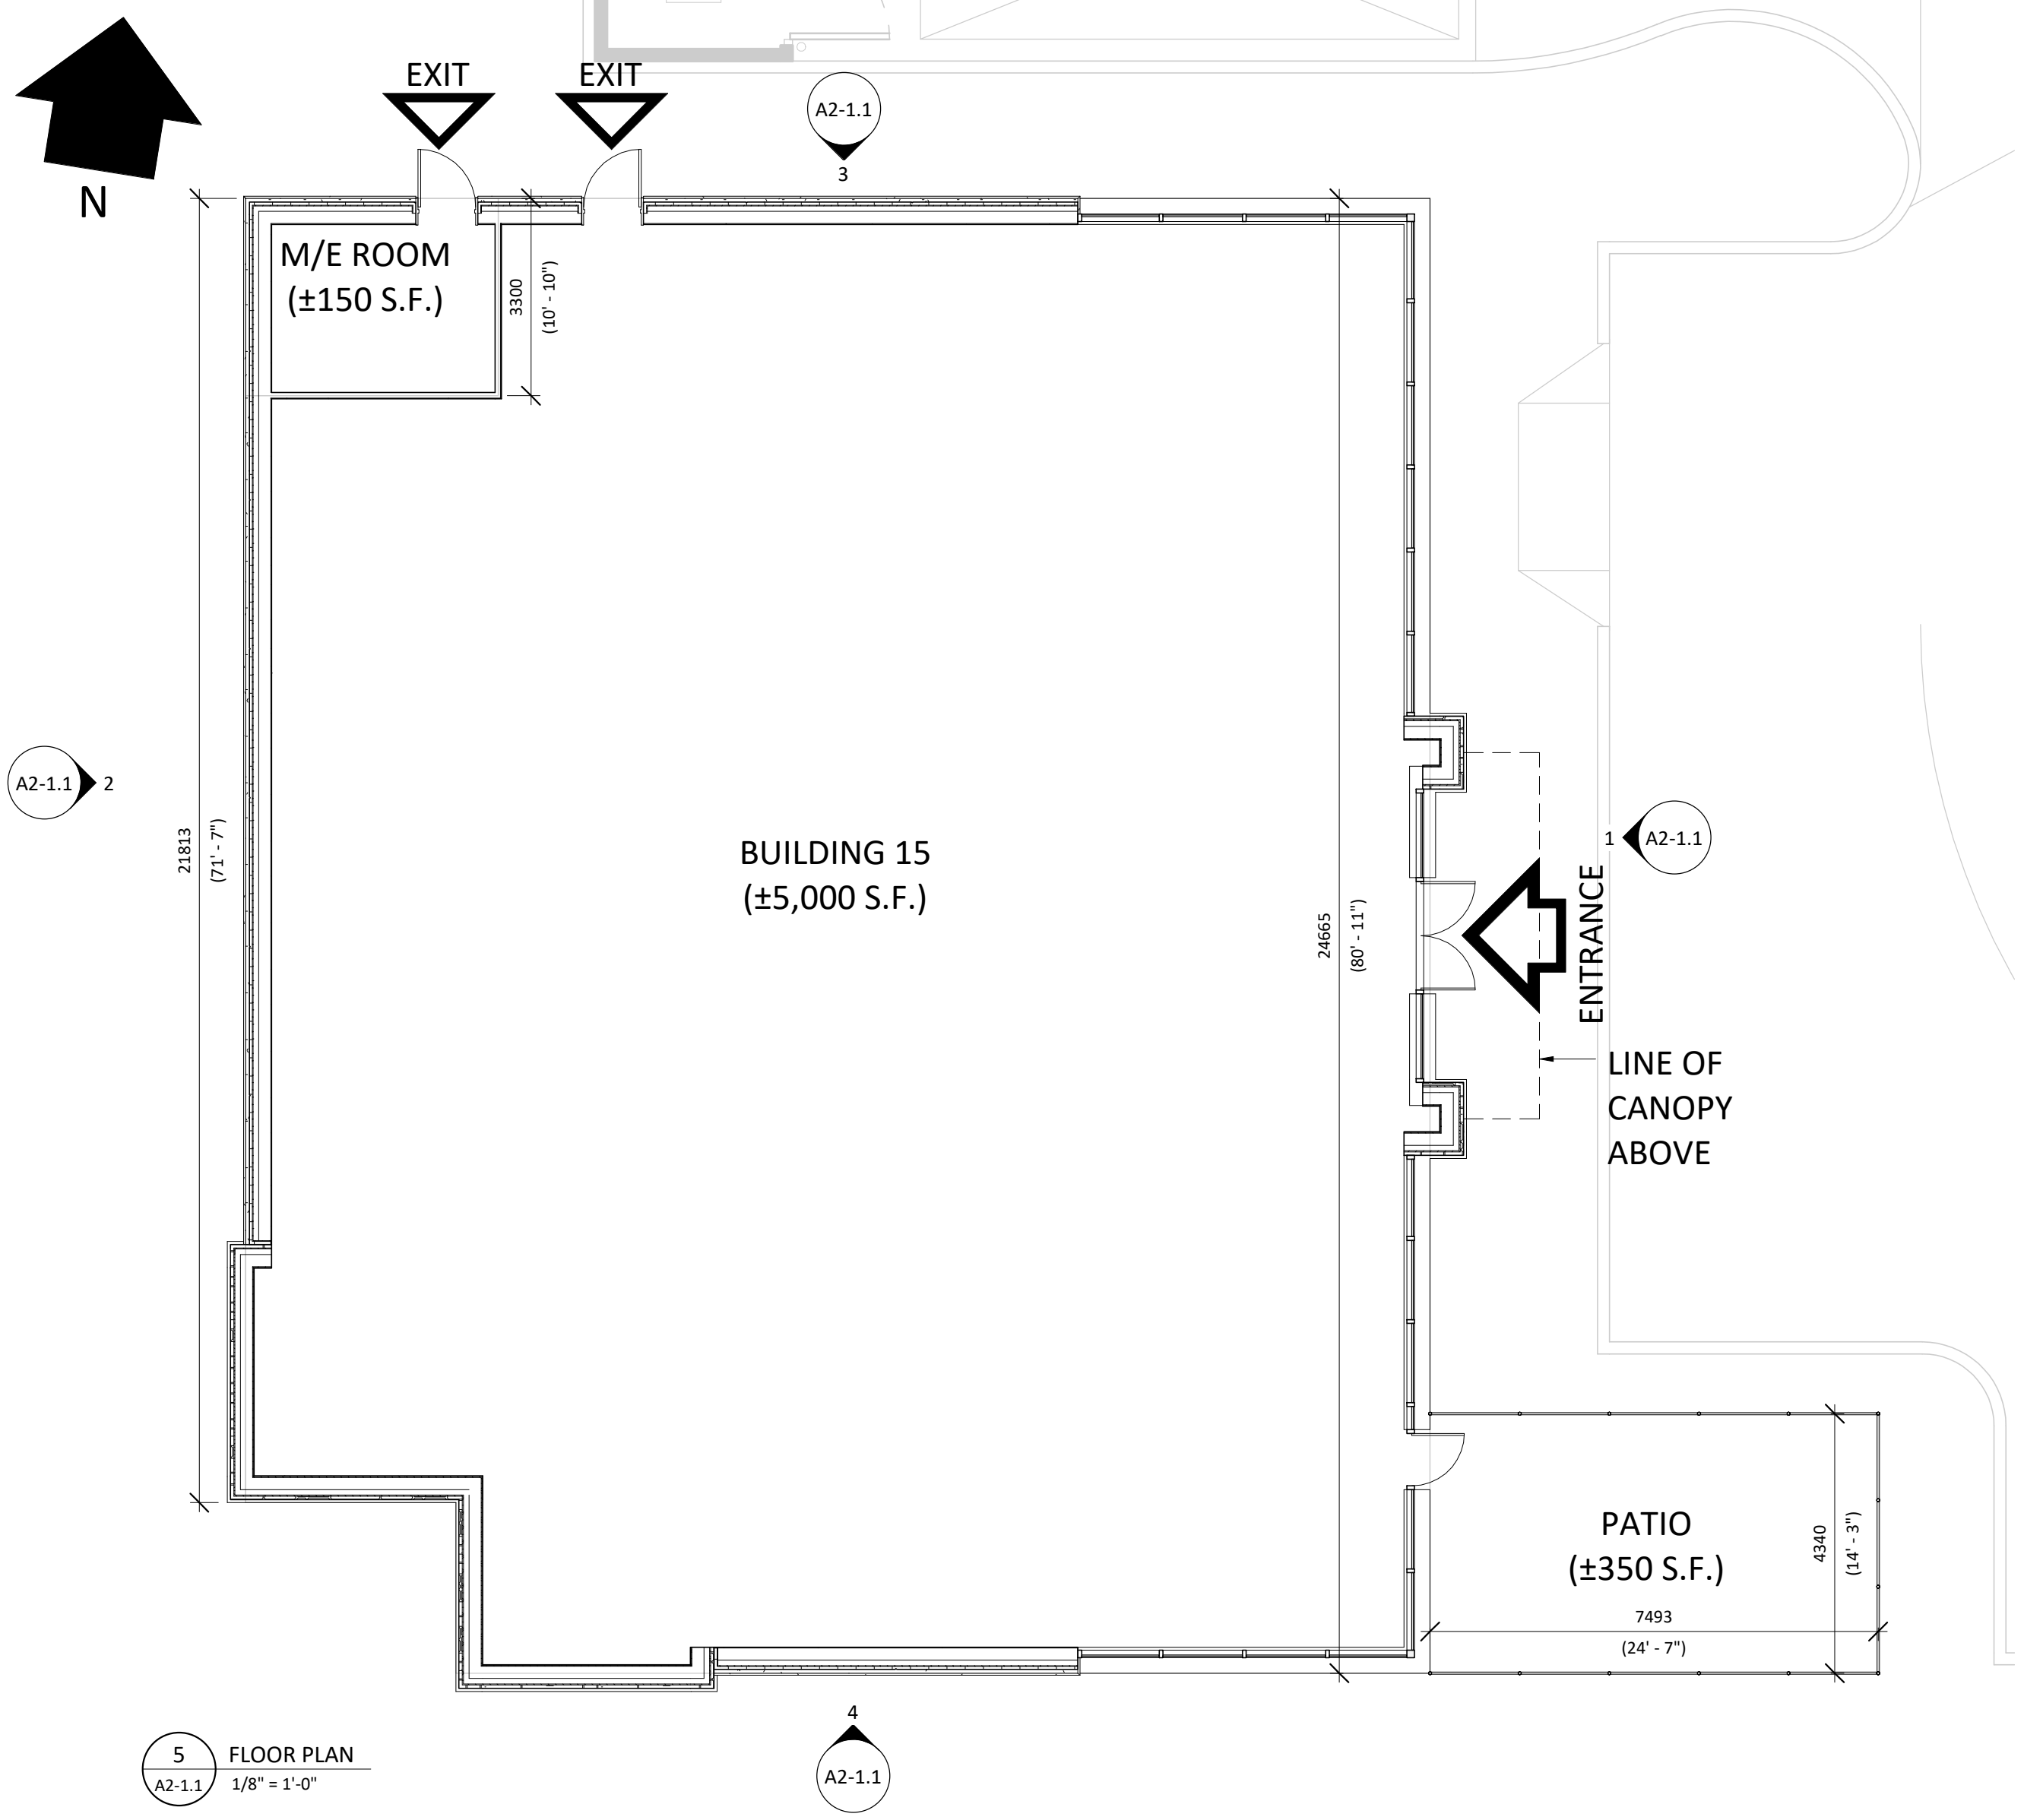

This drawing, as an instrument of service, is provided by and is the property of Turner Fleischer Architects Inc. The contractor must verify and accept responsibility for all dimensions and conditions on site and must notify Turner Fleischer Architects Inc. of any variations from the supplied information. This drawing is not to be scaled. The architect is not responsible for the accuracy of survey, structural, mechanical, electrical, etc., information shown on this drawing. Refer to the appropriate consultant's drawings before proceeding with the work. Construction must conform to all applicable codes and requirements of authorities having jurisdiction. The contractor working from drawings not specifically marked 'For Construction' must assume full responsibility and bear costs for any corrections or damages resulting from his work.

2	2018-01-31	ISSUED FOR SPA	RC
1	2019-01-12	ISSUED FOR REVIEW	RC
Issue:	Rev:	Date:	Issue / Revision: By

PROJECT ARCHITECT

TURNER FLEISCHER
TURNER FLEISCHER ARCHITECTS INC.
67 Leimill Road Toronto ON Canada M5S 2T8
Tel: (416) 596-1930 Fax: (416) 596-1931
turnerfleischer.com

DESIGN ARCHITECT

CREATE
Architecture Planning & Design PLLC
The Chrysler Building
405 Lexington Avenue, Tower Suite 70
New York, NY 10174
Phone: (212) 297-0880
www.createworldwide.com

SITE / CIVIL

IBI GROUP
Architects, Engineers, Planners
5th Floor, 230 Richmond Street West
Toronto, ON
M5V 1V6, Canada
Tel: (416) 596-1930
Fax: (416) 596-0644
333 Preston Street
Tower 1, Suite 400
Ottawa, Ontario
Canada K1S 5H4
Tel: (613) 225-1311
FAX: (613) 225-9868

ELECTRICAL

h HAMMERSCHLAG + JOFFE INC.
60 Leimill Road Toronto
Ontario Canada M5S 2T8
T: (416) 444-5283
F: (416) 444-1463
E: dhw@hampol.com

PLANNER

FOTENN PLANNING & URBAN DESIGN
223 McLeod Street | Ottawa, ON | K2P 0Z8
T: 613.730.5709 ext.234 | F: 613.730.1136

DEVELOPER

RIO CAN
RioCan Real Estate Investment Trust
2300 Yonge Street
Suite 500
Toronto, Ontario
M4P 1E4
(416) 646-8330

DEVELOPER

Tanger Outlets
Tanger Outlets
3200 Northline Avenue, Suite 360
Greensboro, North Carolina
27408

Project :

TANGER OUTLETS KANATA
KANATA, ONTARIO

Drawing Name :

BUILDING 15 ELEVATIONS

Proj no. :	12.258	Date :	2017-01-10
Drawn by :	RC	Scale :	1/8" = 1'-0"
Checked by :	RD	Drawing No. :	

A2-1.1