



PROPOSED
FOGUANGSHAN TEMPLE
NEW BUILDING AT
6688 FRANKTOWN RD.
OTTAWA, ON


CLIENT:
FOGUANGSHAN TEMPLE

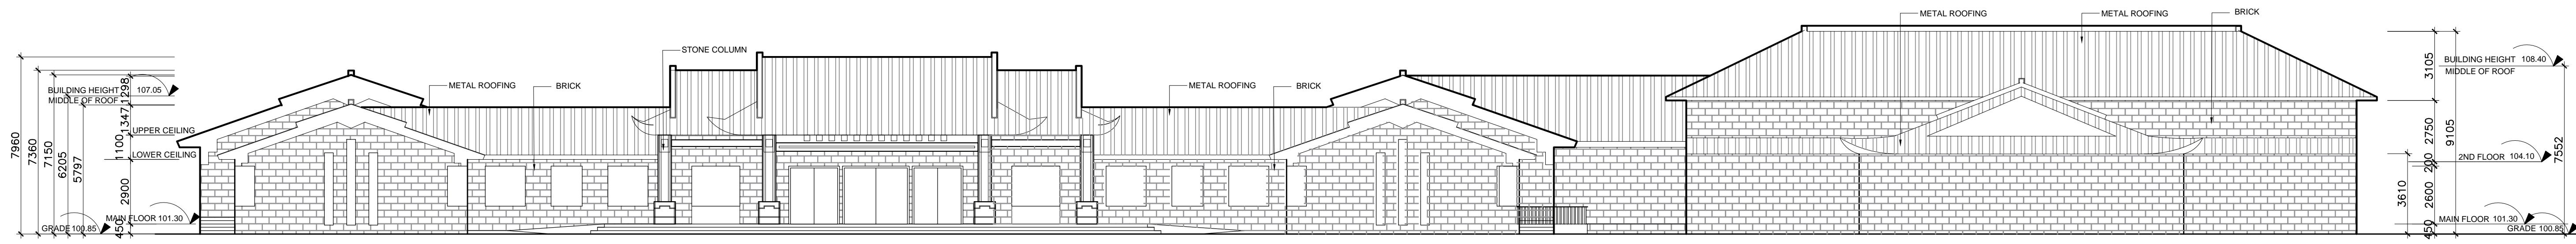


1 NORTH ELEVATION
A2 Scale: 1/150

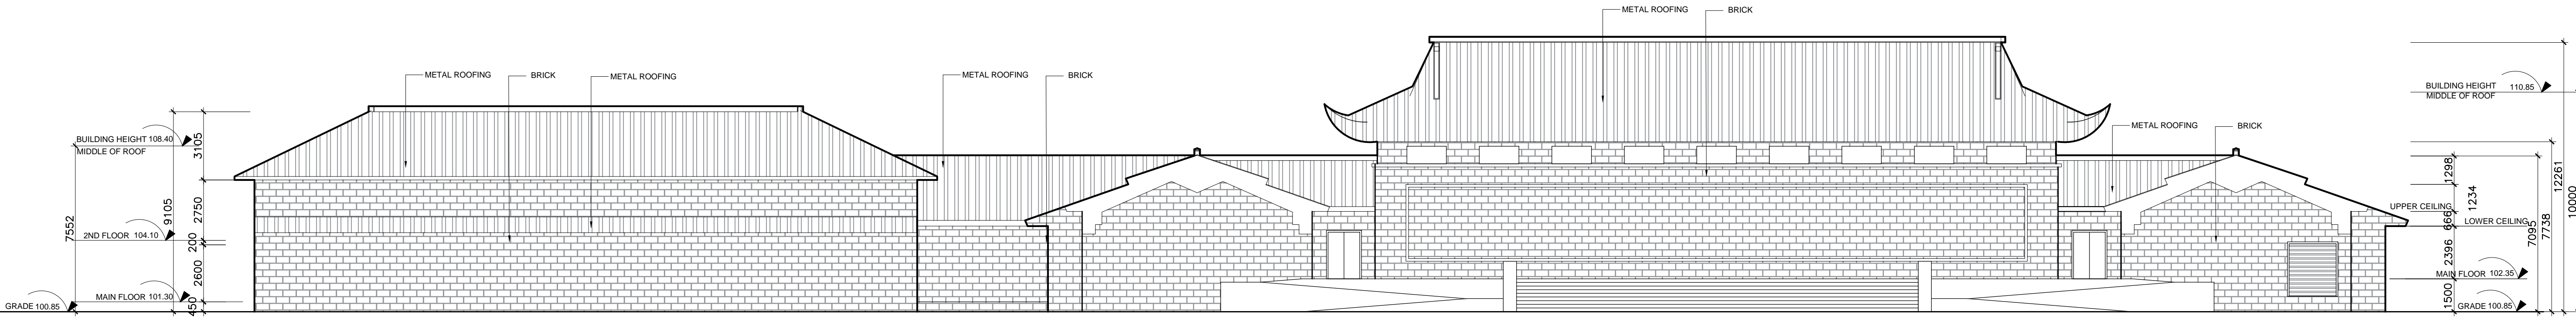

2 SOUTH ELEVATION
A2 Scale: 1/150

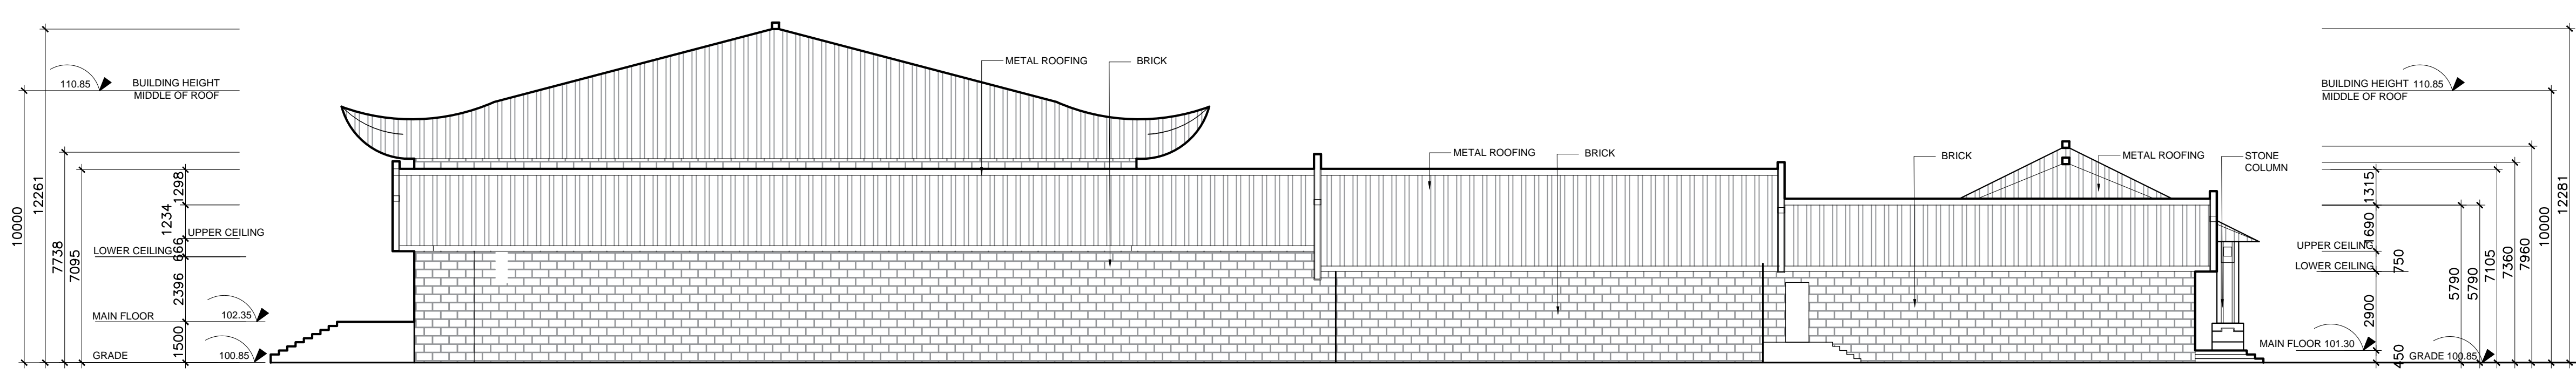

3 EAST ELEVATION
A2 Scale: 1/150

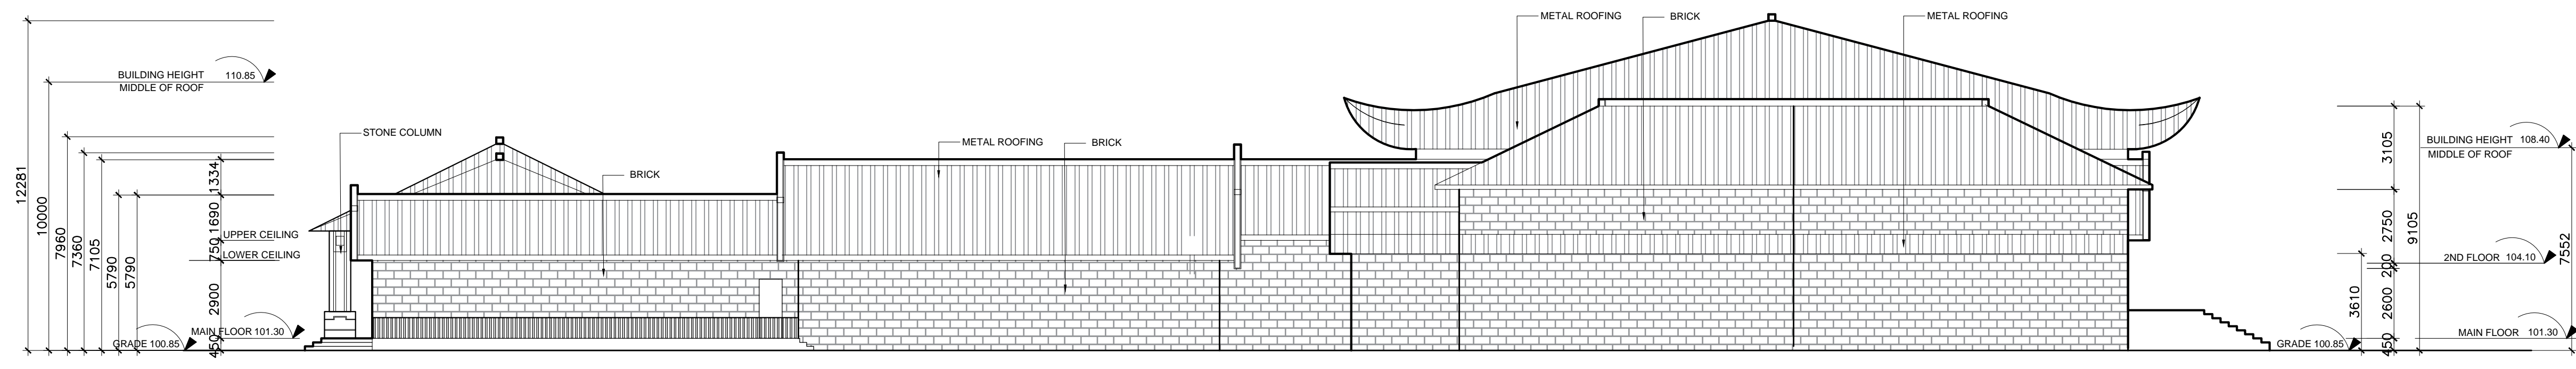

4 WEST ELEVATION
A2 Scale: 1/150

CIVIL ENGINEER AND LANDSCAPE ARCHITECT

SUSAN D. SMITH ARCHITECT
941 MERVALE RD.
OTTAWA, ONTARIO
K1Z 6A1
613-722-5327
s.smith@sdsarch.ca

NOTES:
1. All dimensions are to be checked on site. Discrepancies or ambiguities should be reported prior to work on site or ordering of materials.
2. All work to be in accordance with the Ontario Building Code, latest edition.

ELEVATION	
SCALE	AS NOTES
Drawn	
Checked	
Date	MAR/2018
JOB #	

A2