TURF AREAS TO BE SEED C/W 150MM DEPTH TOPSOIL ON APPROVED SUBGRADE.

PLANTING MIX TO BE APPROVED BY LANDSCAPE ARCHITECT.

Fine Fescue/Kentucky Bluegrass Sod.

ALL PLANT MATERIAL TO MEET CNLA STANDARDS, AND BE APPROVED BY LANDSCAPE ARCHITECT PRIOR TO PLANTING.

REFER TO CIVIL ENGINEER'S DRAWING FOR ELEVATIONS / GRADING.


ALL WORK TO INCLUDE 1 YEAR WARRANTY FROM DATE OF FINAL ACCEPTANCE.

MAINTAIN ALL AREAS UNTIL FINAL ACCEPTANCE, INCLUDING MOWING OF TURF, WEEDING OF BEDS, WATERING, SWEEPING HARD SURFACES.


PROVIDE WATERING OF ALL PLANT MATERIAL AS REQUIRED FOR PROPER ESTABLISHMENT, UNTIL END OF WARRANTY PERIOD.

The Landscape Plan is to be read in conjunction with the grading and survey plan, underground services engineering drawings, construction details and contract documents and cannot be used for construction until signed by the landscape architect. Bare root material to be planted in season only. All plant material locations to be staked on site by the landscape contractor and checked by the landscape architect prior to planting. All trees to be preserved on or directly adjacent to the site will be protected. Plant material are to be installed a minimum of; 3.0m away from any part of any hydro transformer, 3.0m corridor between a fire hydrant and the curb, a 2.5m radius beside or behind a fire hydrant, 2.0m from any servicing/utility line or structure.

Code	Qty.	Botanical Name	Common Name	Size	Condition
AC	12	Amelanchier canadensis	Tree Serviceberry	50mm cal	B + B specime
AG	1	Aesculus glabra	Ohio Buckeye	50mm cal	B + B specime
AR	7	Acer rubrum	Red Maple	50mm cal	B + B specime
AS	5	Acer saccharum	Sugar Maple	50mm cal	B + B specime
ВР	4	Betula papyrifera	Paper Birch	50mm cal	B + B specime
СО	7	Celtis occidentalis	Common Hackberry	50mm cal	B + B specime
CR	2	Cornus racemosa	Grey Dogwood	50mm cal	B + B specime
PP	6	Prunus pensylvanica	Pin Cherry	50mm cal	B + B specime
QM	4	Quercus macrocarpa	Burr Oak	50mm cal	B + B specime
QR	1	Quercus rubra	Red Oak	50mm cal	B + B specime
TA	3	Tilia americana	Basswood	50mm cal	B + B specime
AB	5	Abies balsamea	Balsam Fir	1.5m Ht.	B + B specime
JV	4	Juniperus virginiana	Eastern Red Cedar	1.5m Ht.	B + B specime
LL	3	Larix laricina	Eastern Larch / Tamarack	1.5m Ht.	B + B specimer
PG	5	Picea glauca	White Spruce	1.5m Ht.	B + B specime
PR	4	Pinus resinosa	Red Pine	1.5m Ht.	B + B specimer
PS	3	Pinus strobus	White Pine	1.5m Ht.	B + B specimer
Plant	List - S	hrubs - <u>6688 Franktown Roa</u>	<u>d</u>	-	
Code	Qty.	Botanical Name	Common Name	Size	Condition
SA	300	Spiraea alba	Meadowsweet	60cm Ht.	Pot

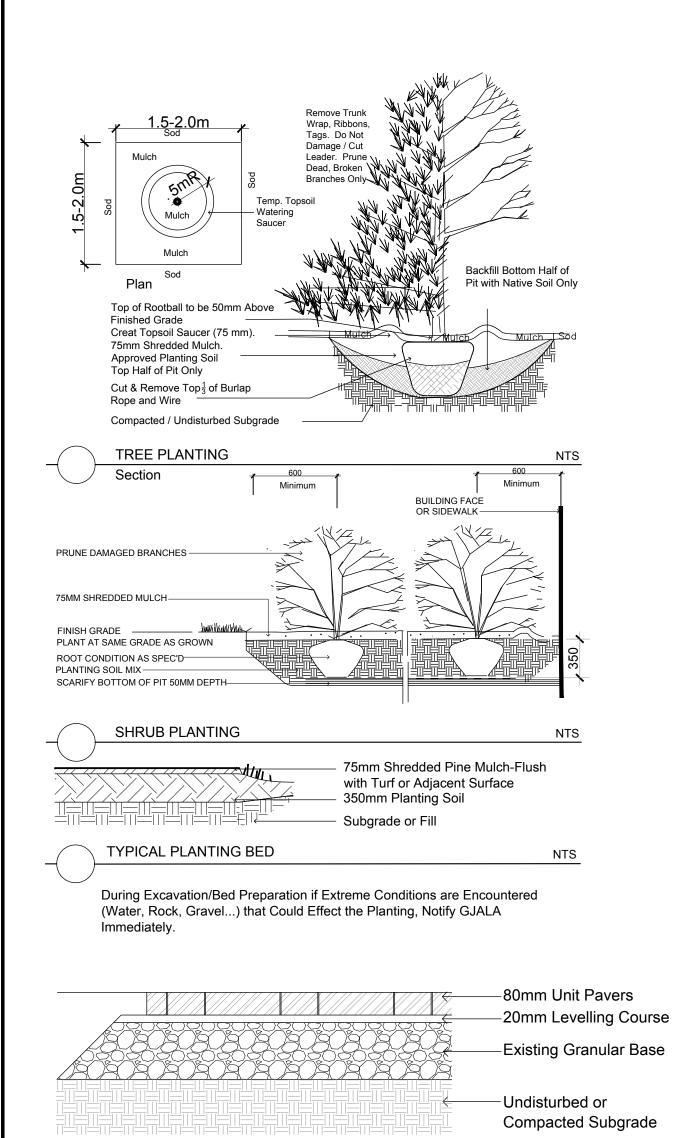

100 x 200 x 80mm Heritage Pavers or Approved Equal

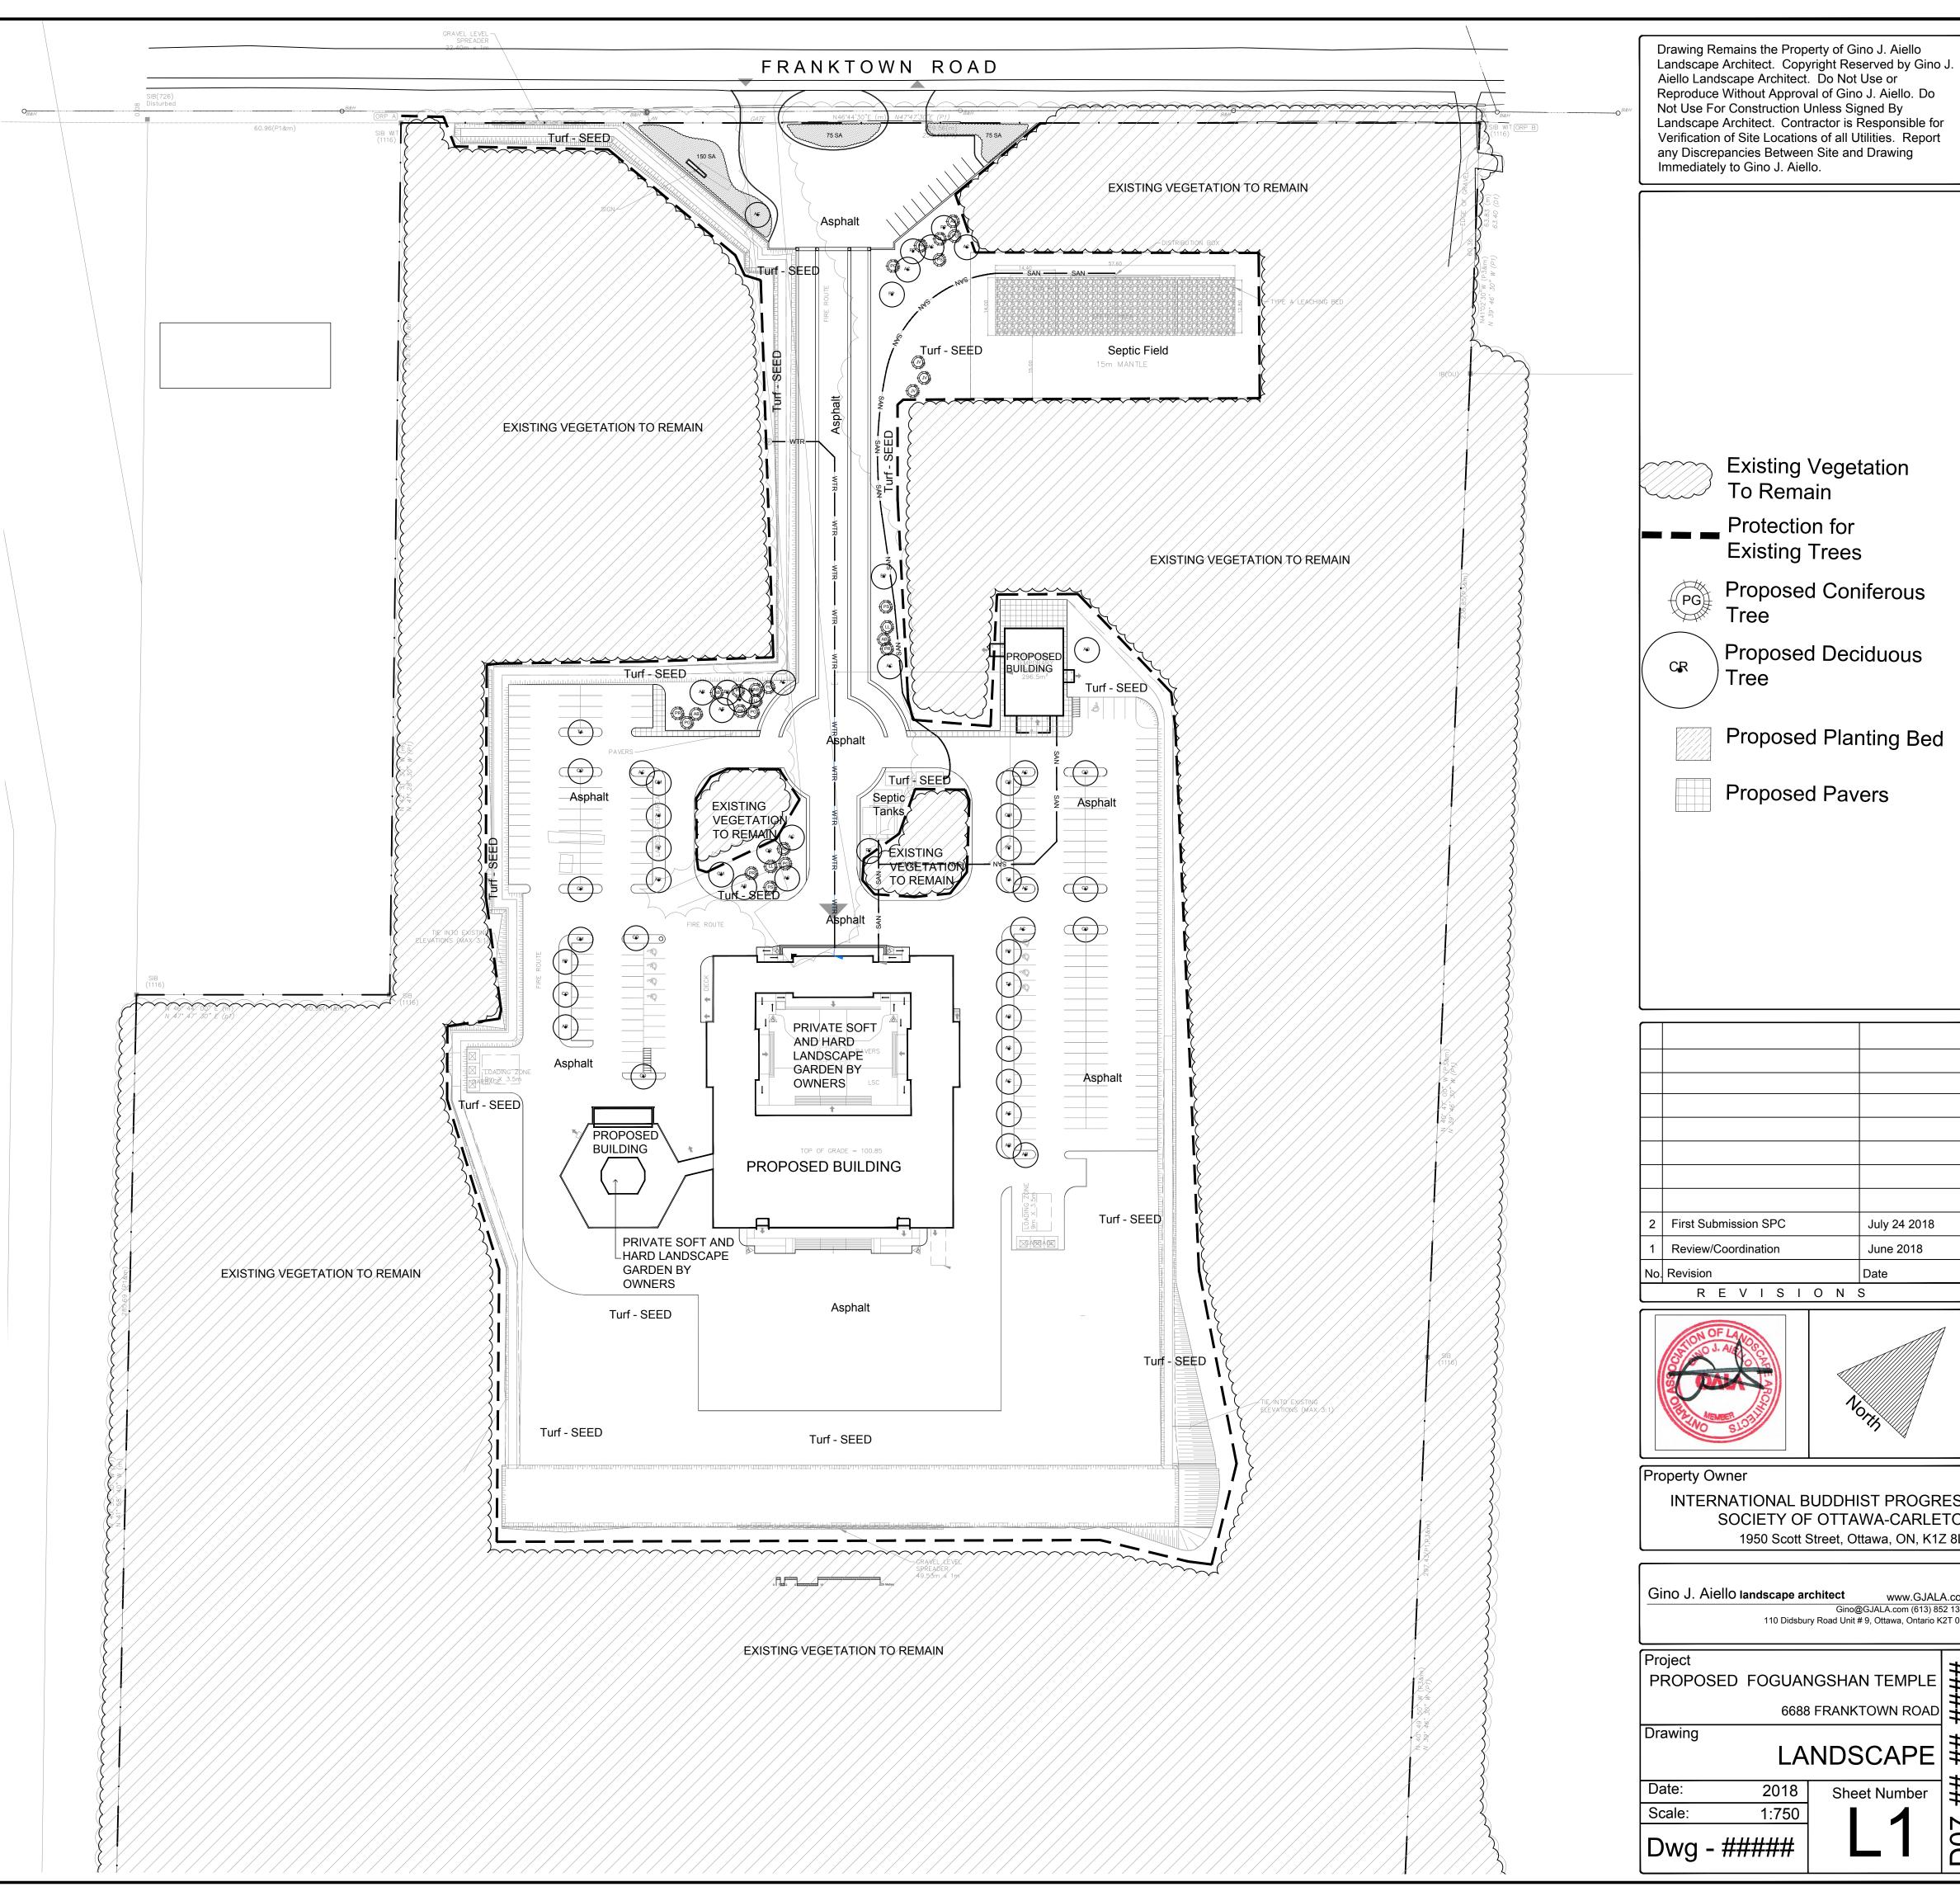

Existing Vegetation

Proposed Coniferous

Proposed Deciduous

Proposed Planting Bed

July 24 2018

June 2018

Proposed Pavers

REVISIONS

INTERNATIONAL BUDDHIST PROGRESS

SOCIETY OF OTTAWA-CARLETON

1950 Scott Street, Ottawa, ON, K1Z 8L8

110 Didsbury Road Unit # 9, Ottawa, Ontario K2T 0C2

6688 FRANKTOWN ROAD

LANDSCAPE

Sheet Number

2018

1:750

www.GJALA.com

Gino@GJALA.com (613) 852 1343

To Remain

Tree

CR

Protection for

Existing Trees