

Q4 ARCHITECTS INC.

2171 Avenue Road
Suite 302, Toronto ON
M5M 4B4




T. 416.322.6334
F. 416.322.7294
E. info@q4architects.com



The contractor / builder must verify all dimensions on the job and report any discrepancy to the designer before proceeding with the work.

Drawings are NOT to be scaled. All drawings and specifications are instruments of service and the copyright property of the designer and must be returned upon request.

Q4 Architects Inc. retains the copyright in all drawings, plans, sketches, and all digital information. They may not be copied or used for any other projects or purposes or distributed without the written consent of Q4 Architects Inc.

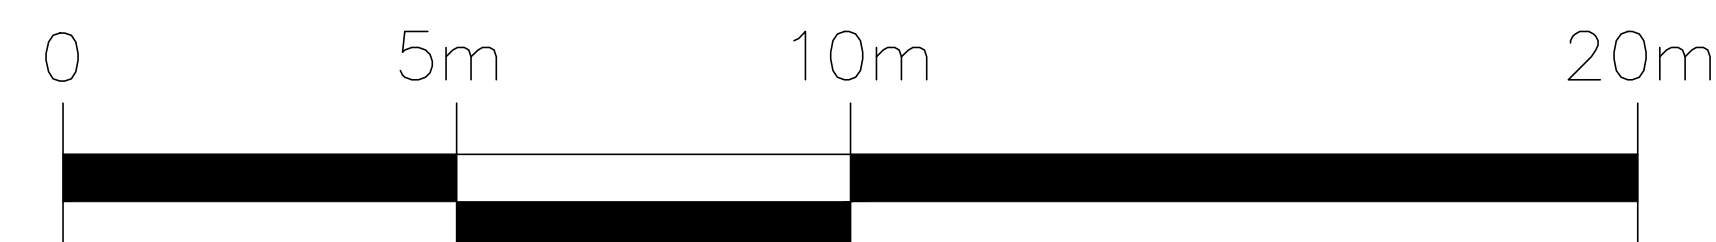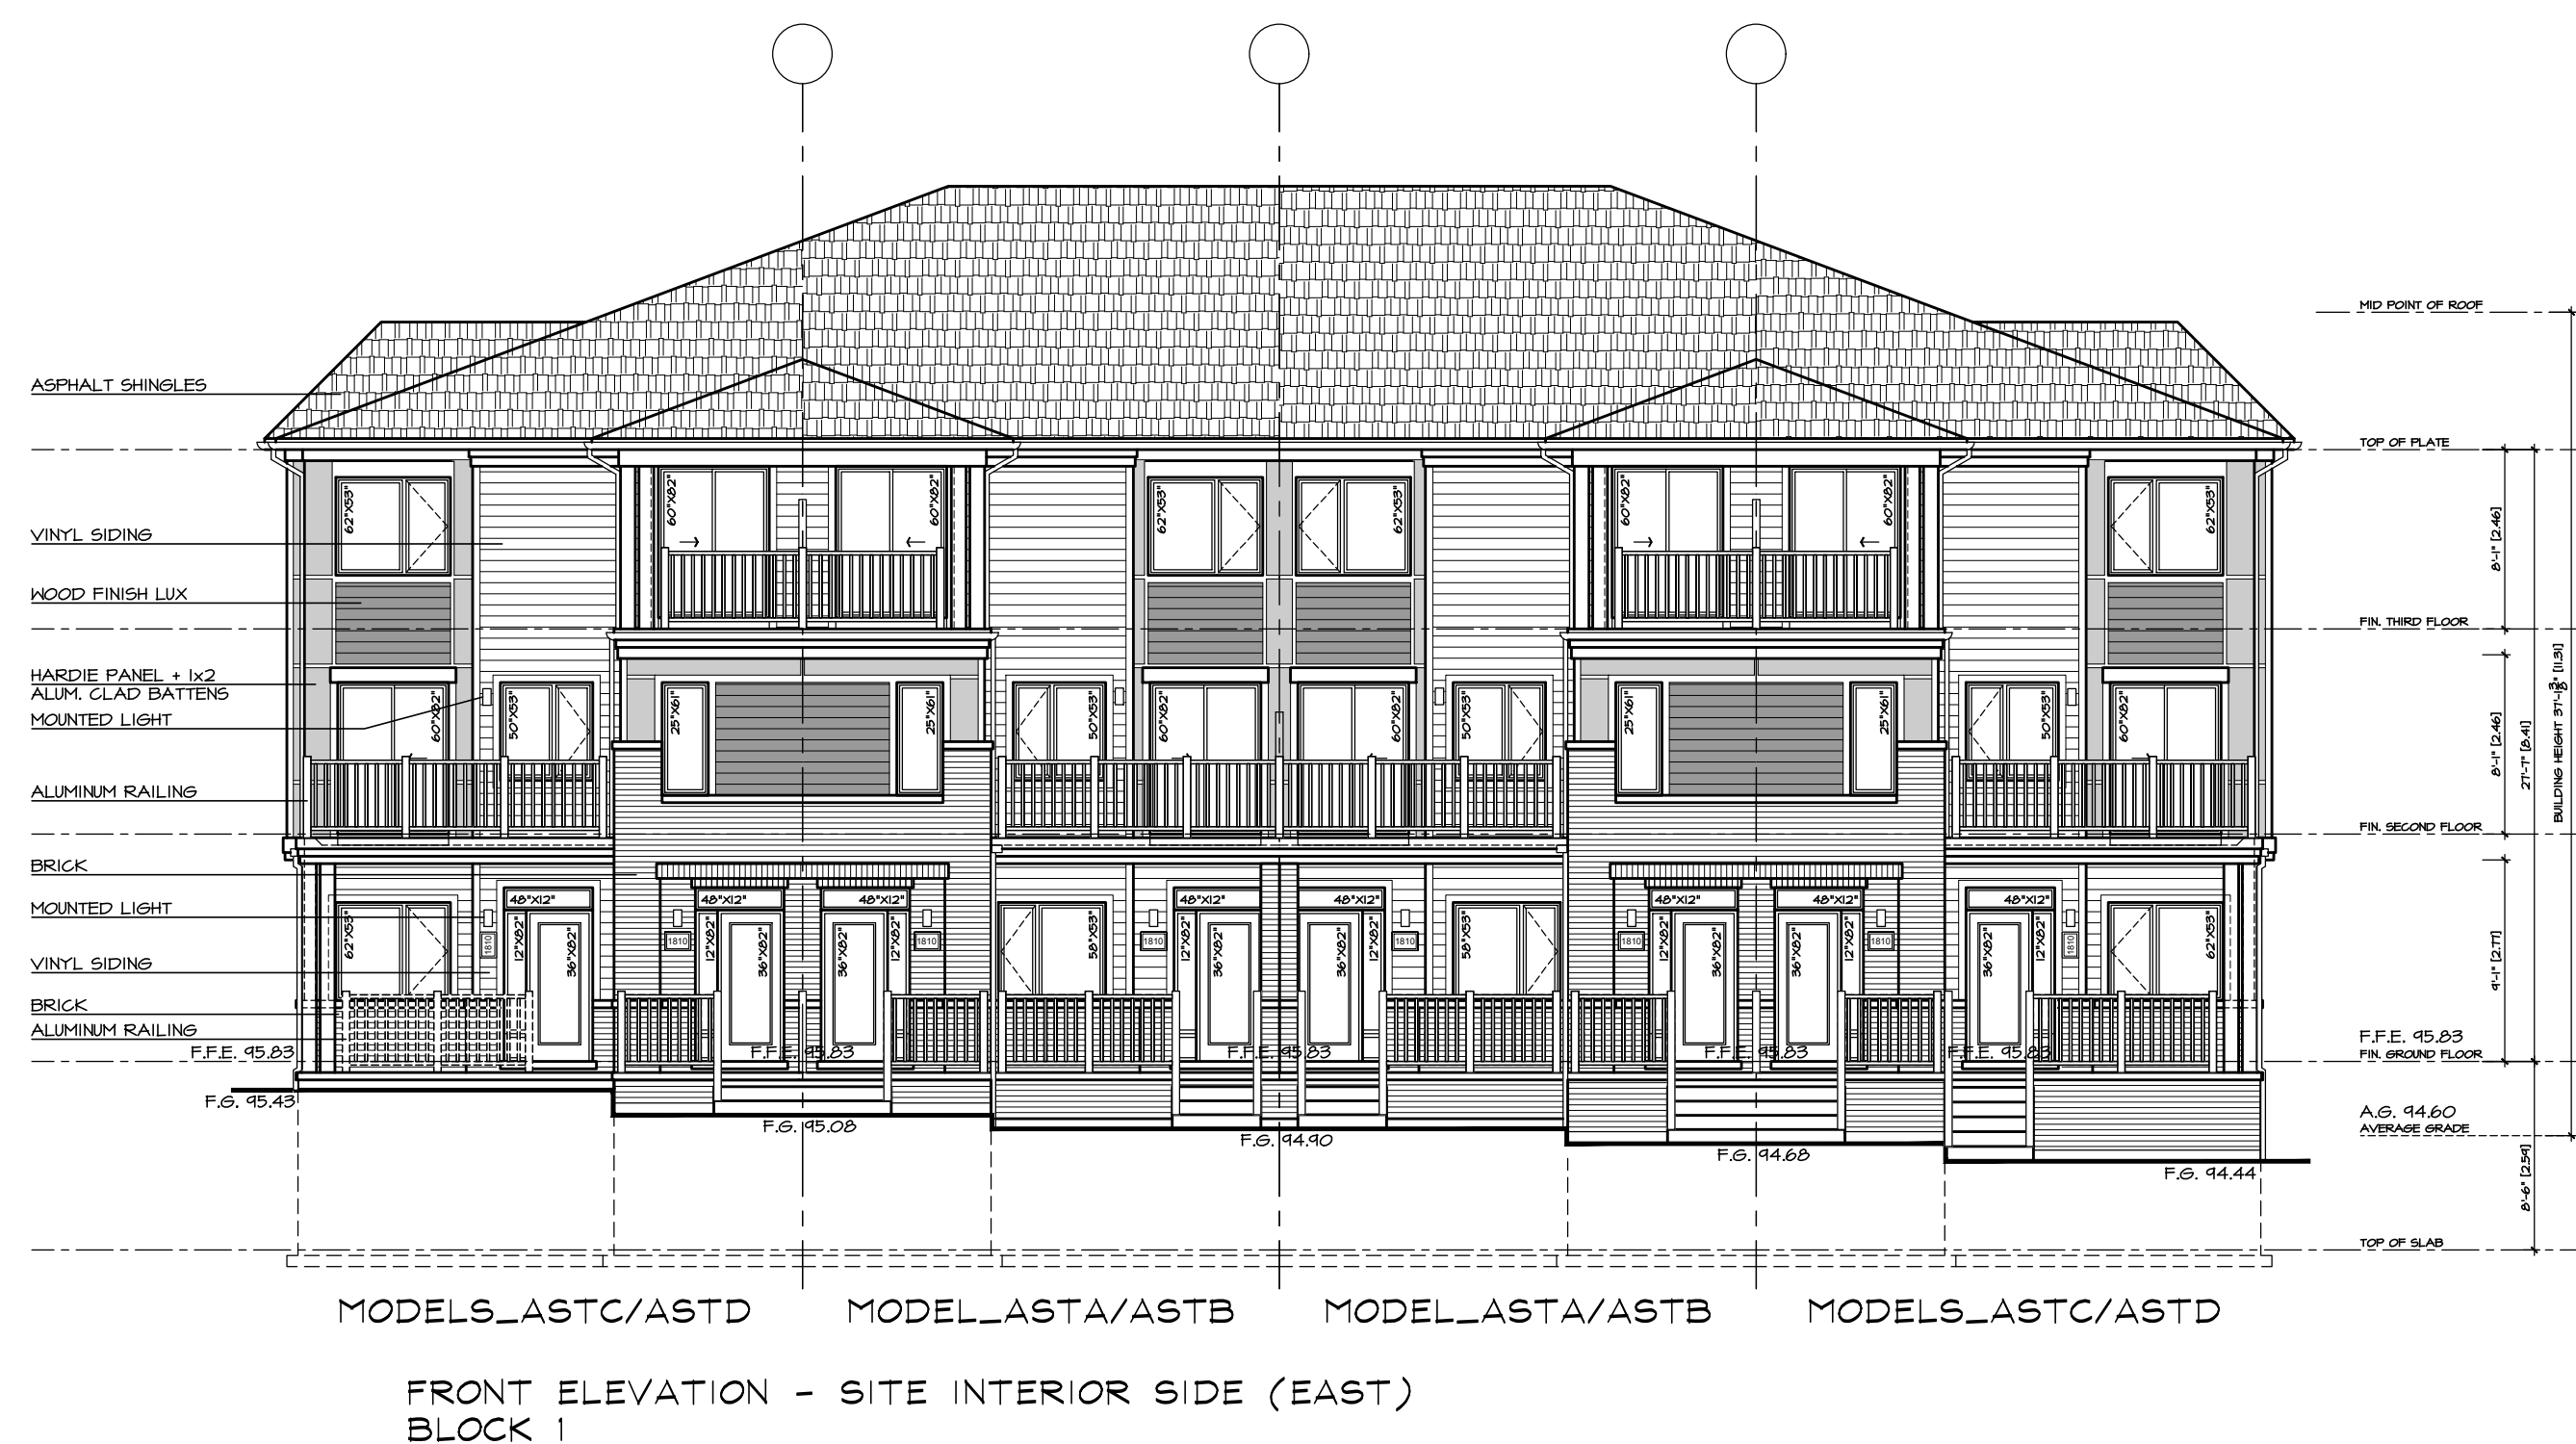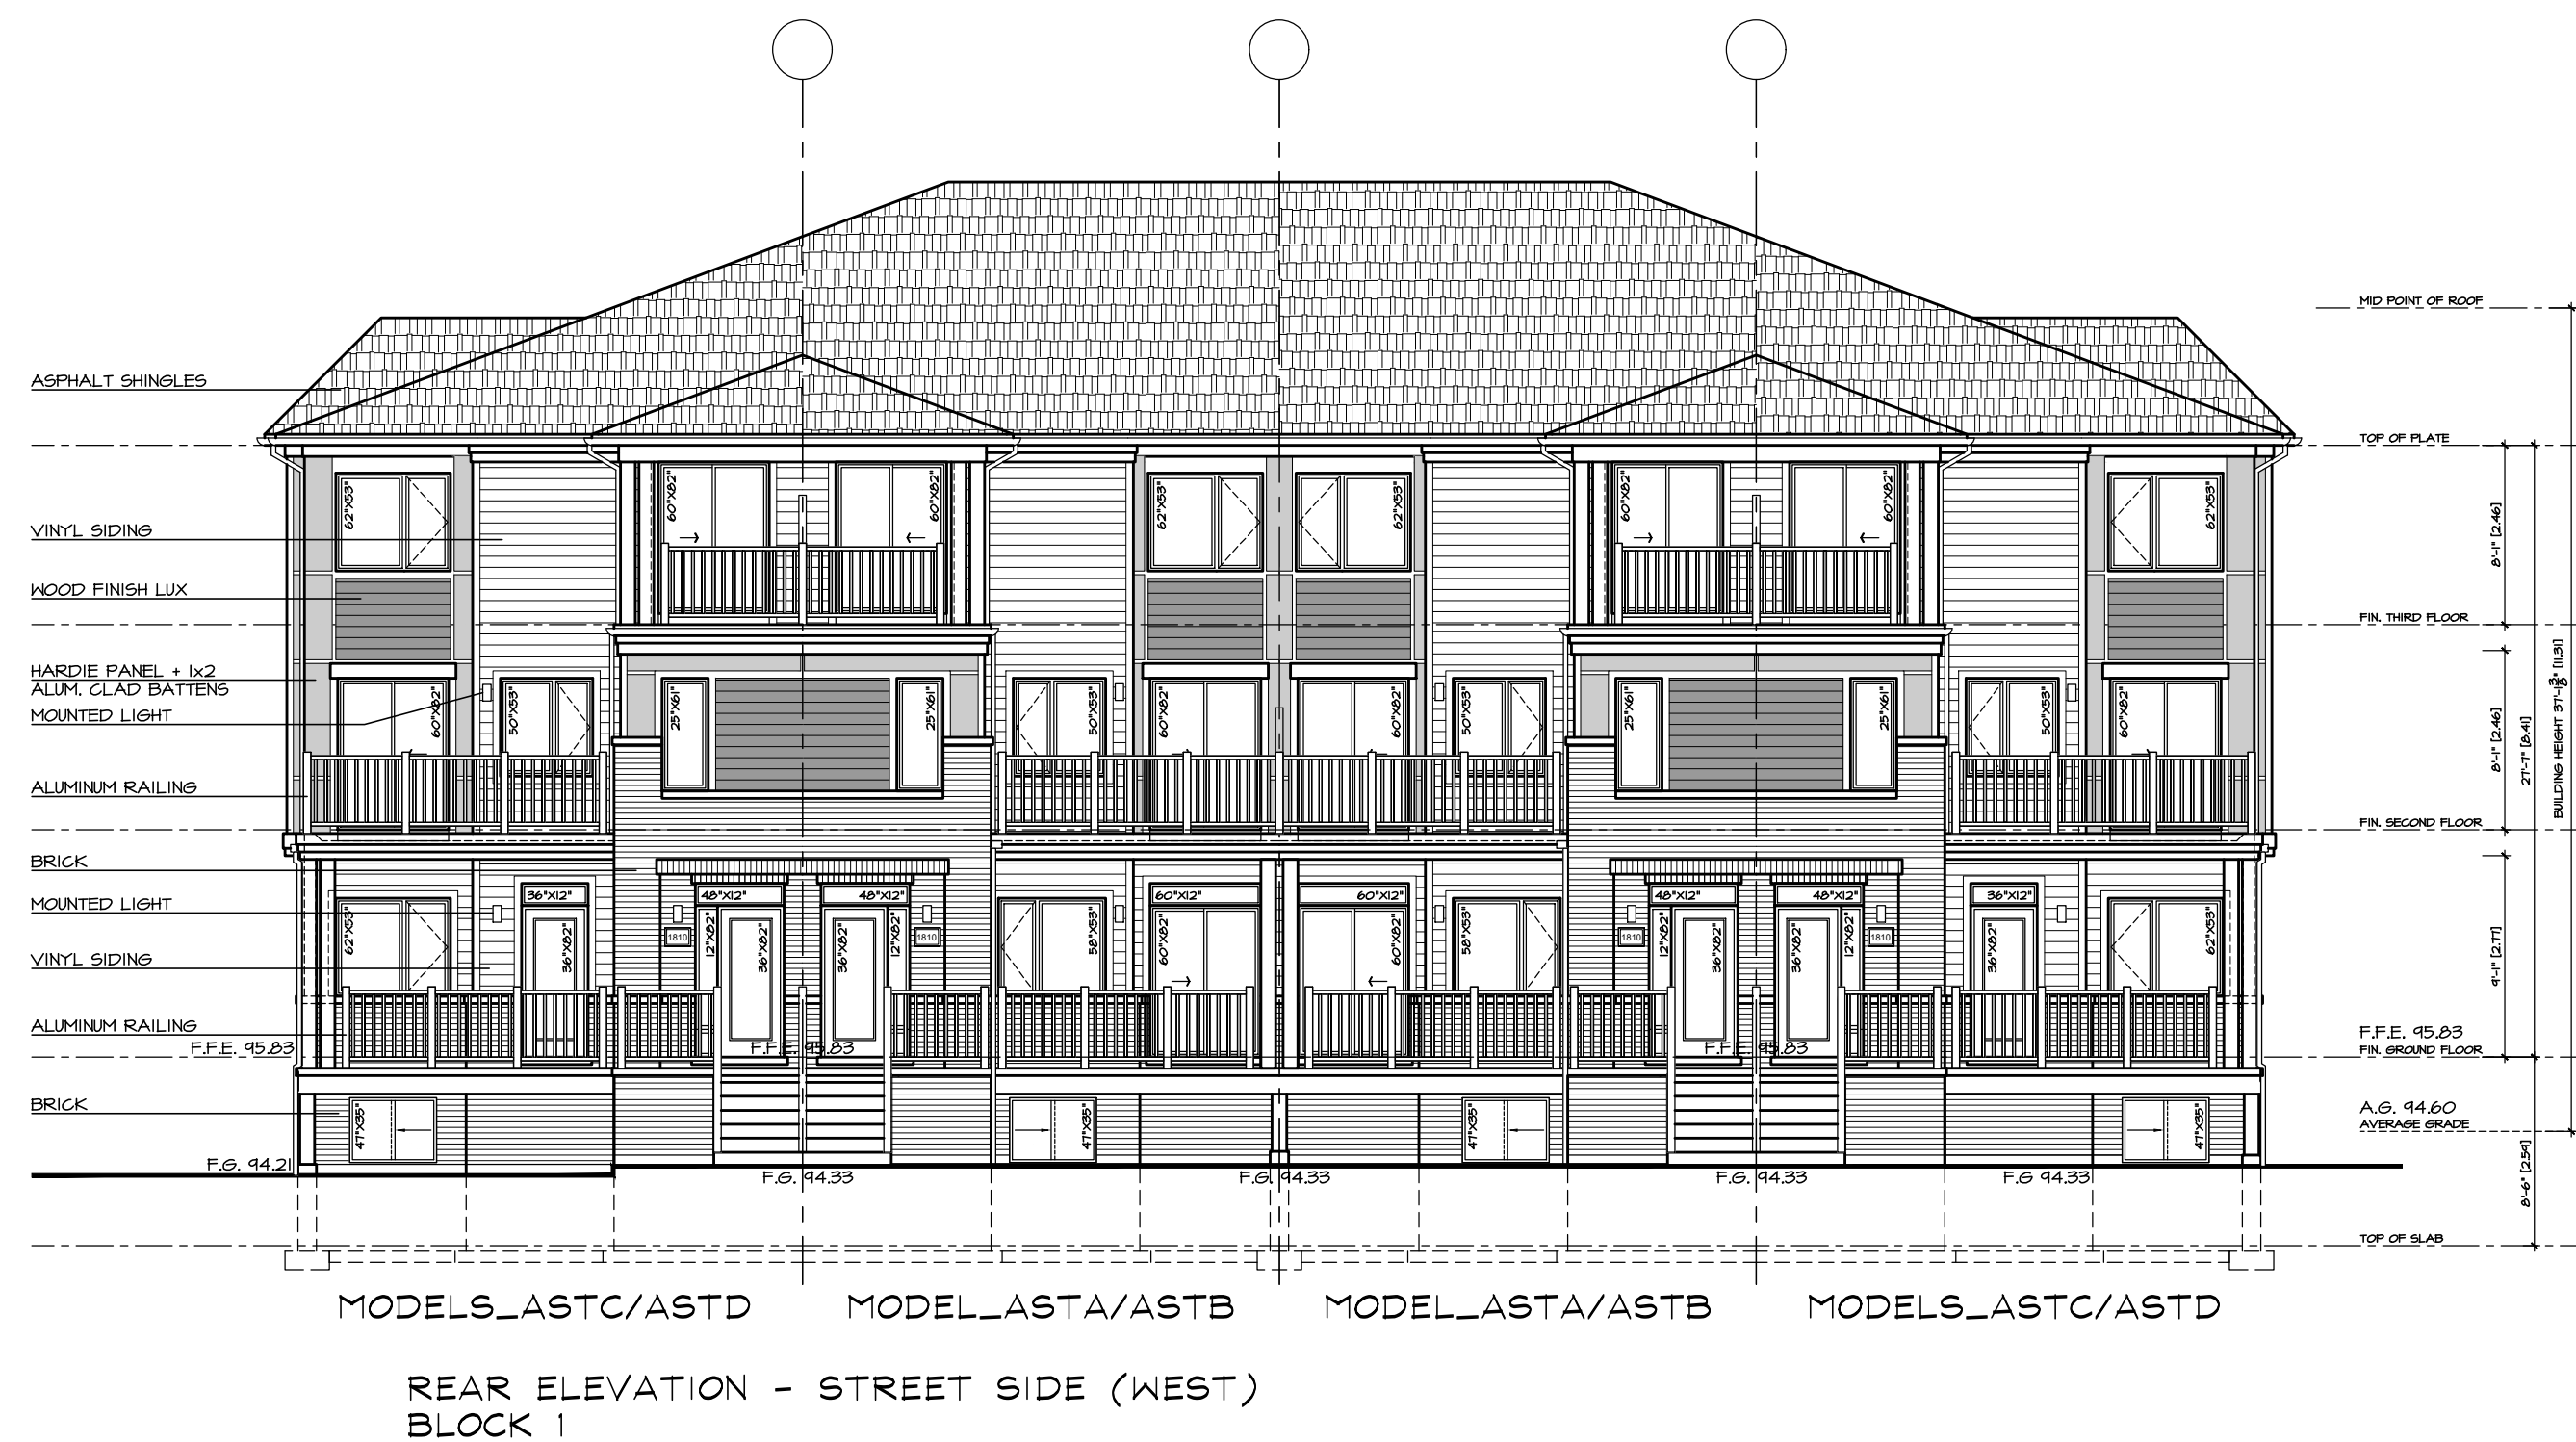

3	RE-ISSUED FOR SPA_CITY FILE: D07-12-18-0048	2018.08.22	SCW
2	RE-ISSUED FOR SPA_CITY FILE: D07-12-18-0048	2018.07.15	SC
1	ISSUED FOR SPA	2018.04.02	SC

Issued / Revision Chart

HALF MOON BAY
NORTH PHASE 9

CITY FILE: D07-12-18-0048

OTTAWA

MATTAMY

Project No.	17046
Scale	1:100
Drawn By	SC
Checked By	PM

BLOCK ELEVATIONS
BLOCK 1

July 2018

B-1


#17713

D07-12-18-0048

Q4 ARCHITECTS INC.

2171 Avenue Road
Suite 302, Toronto ON
M5M 4B4





T. 416.322.6334
F. 416.322.7294
E. info@q4architects.com

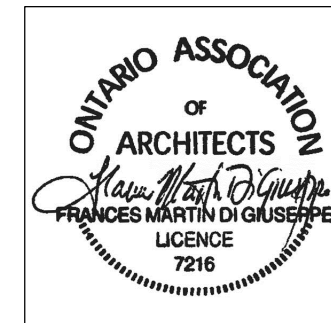

The contractor / builder must verify all dimensions on the job and report any discrepancy to the designer before proceeding with the work.

Drawings are NOT to be scaled. All drawings and specifications are instruments of service and the copyright property of the designer and must be returned upon request.

Q4 Architects Inc. retains the copyright in all drawings, plans, sketches, and all digital information. They may not be copied or used for any other projects or purposes or distributed without the written consent of Q4 Architects Inc.

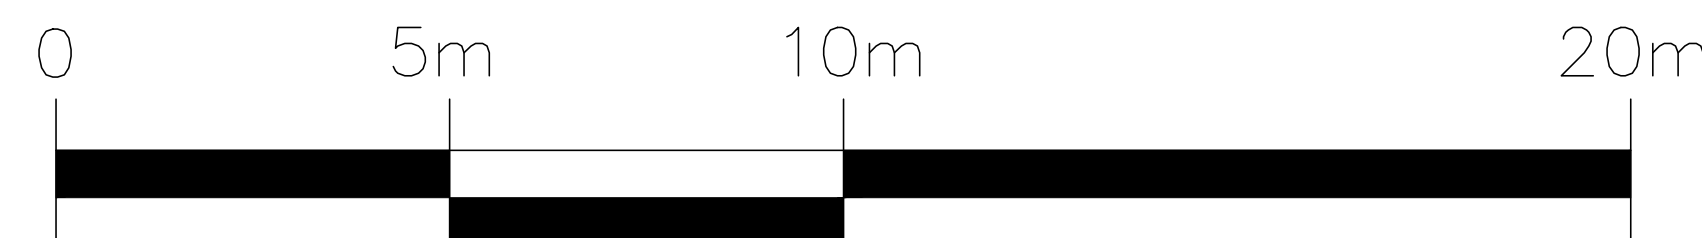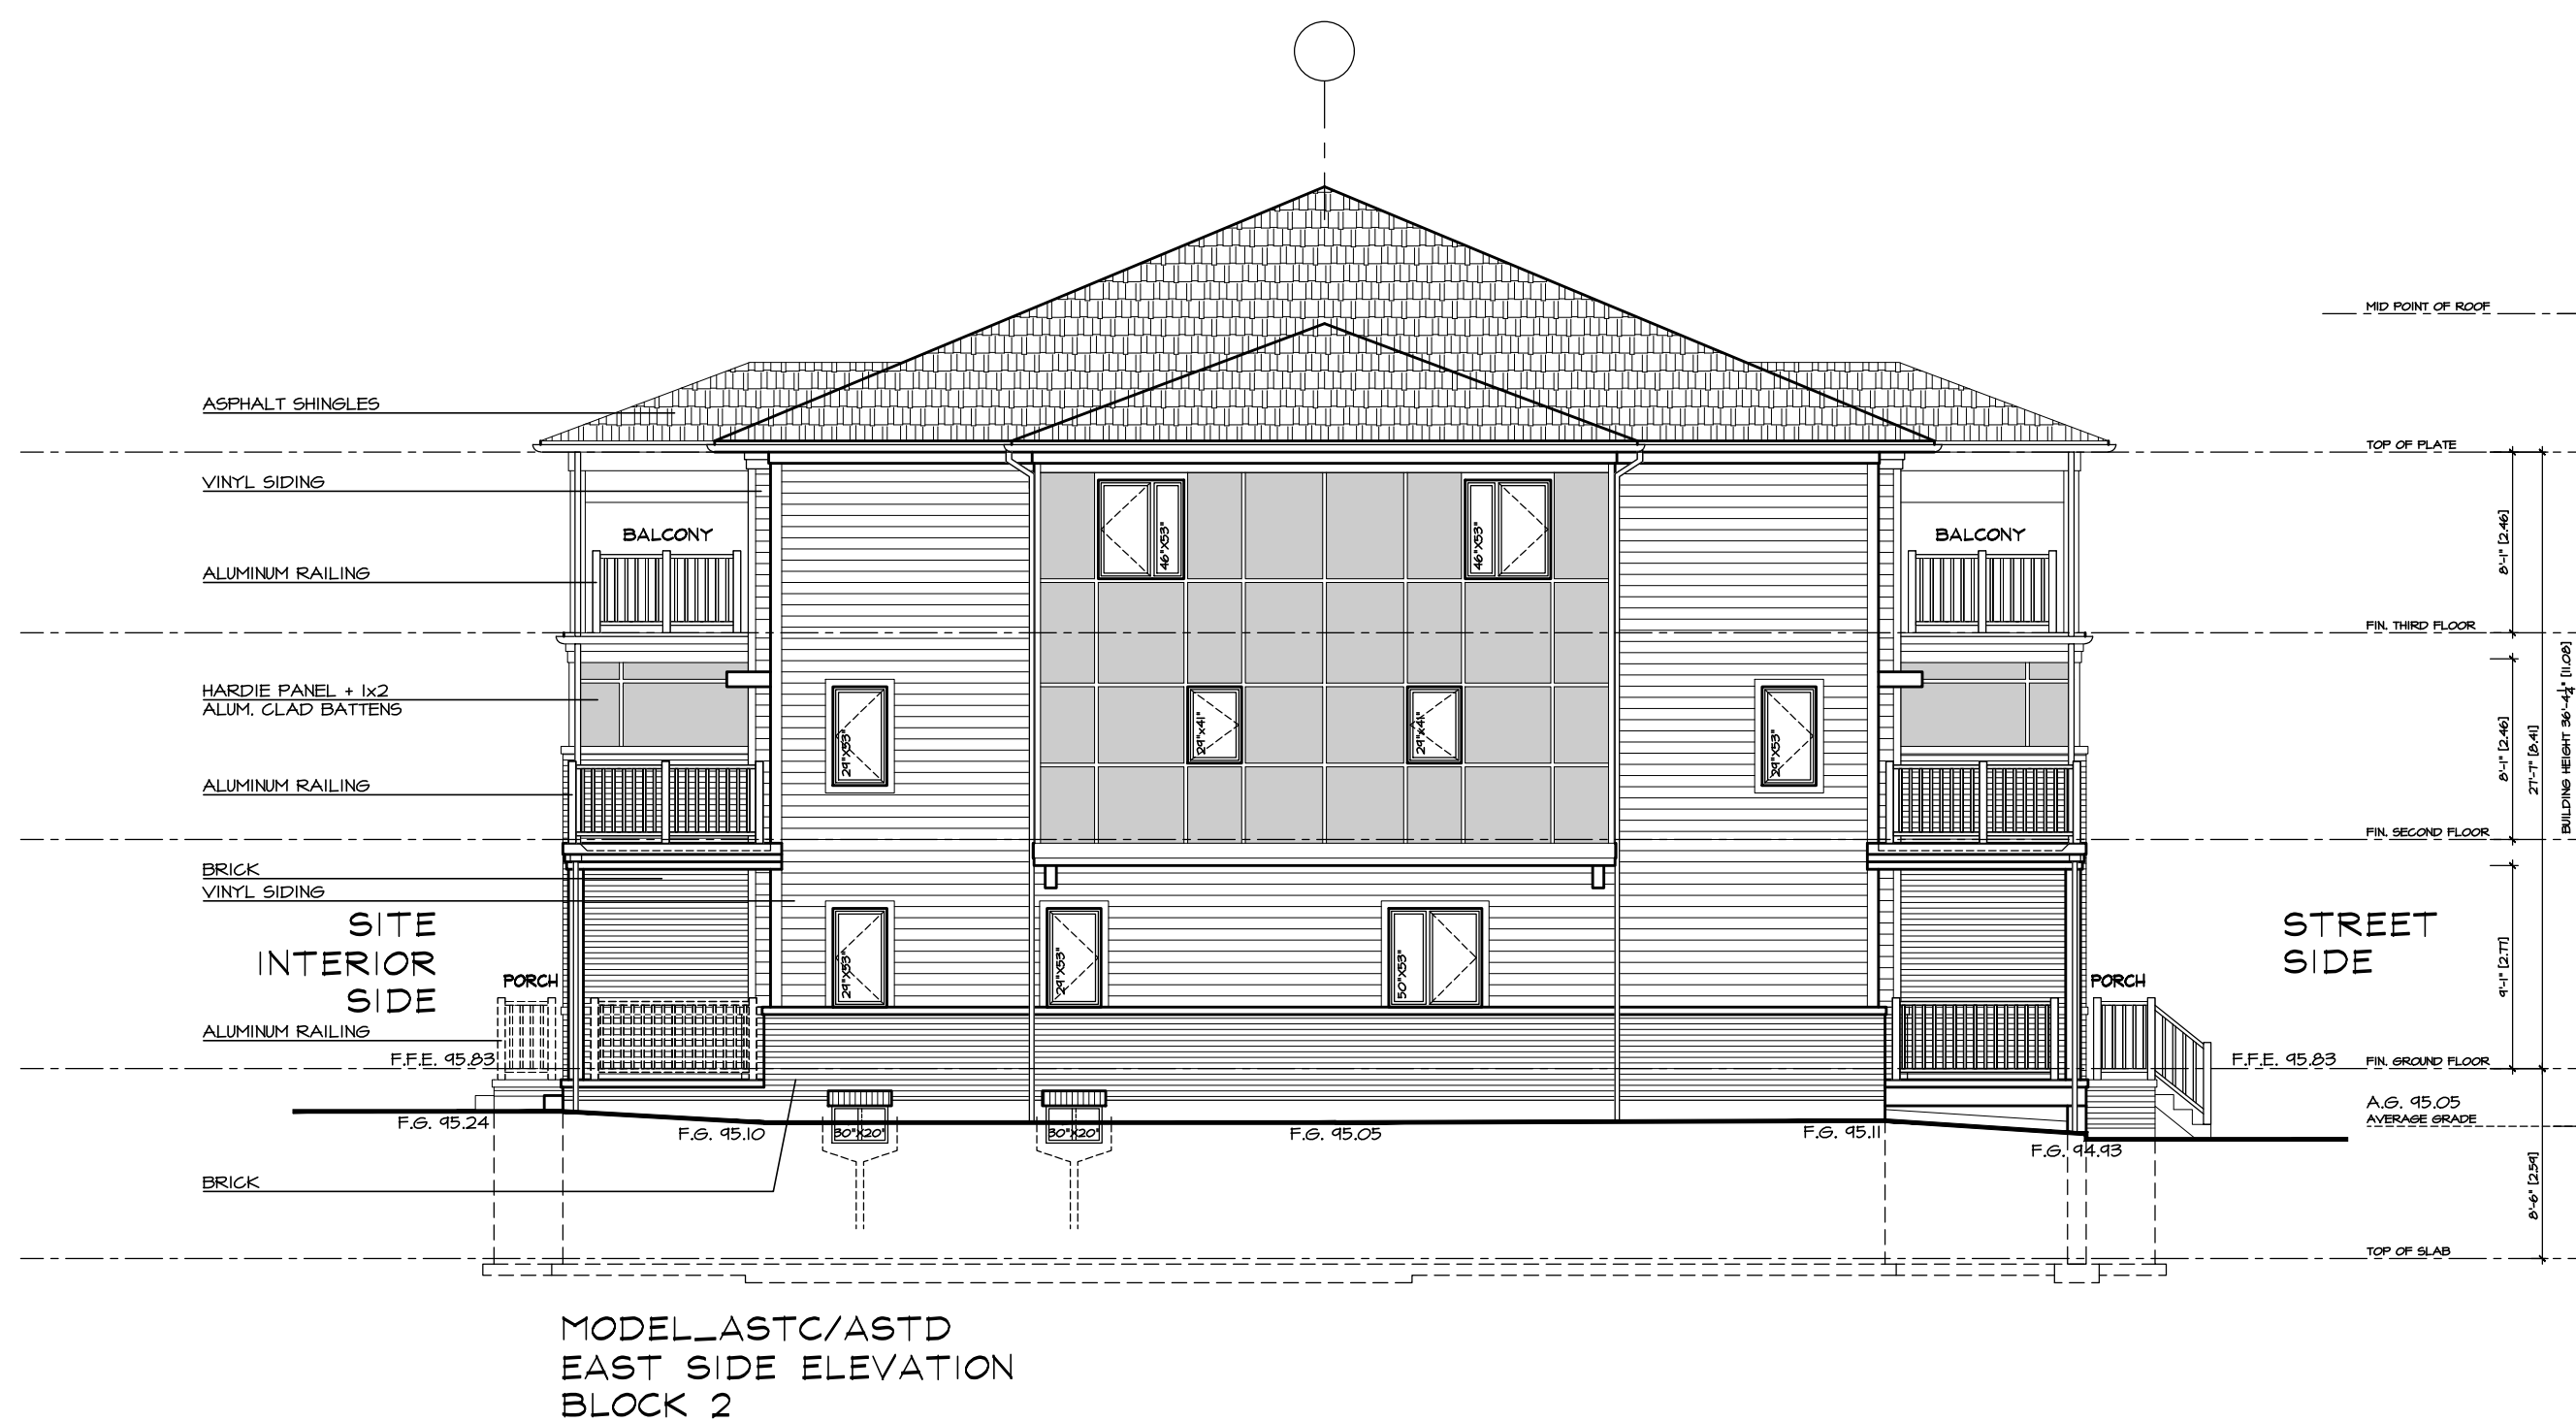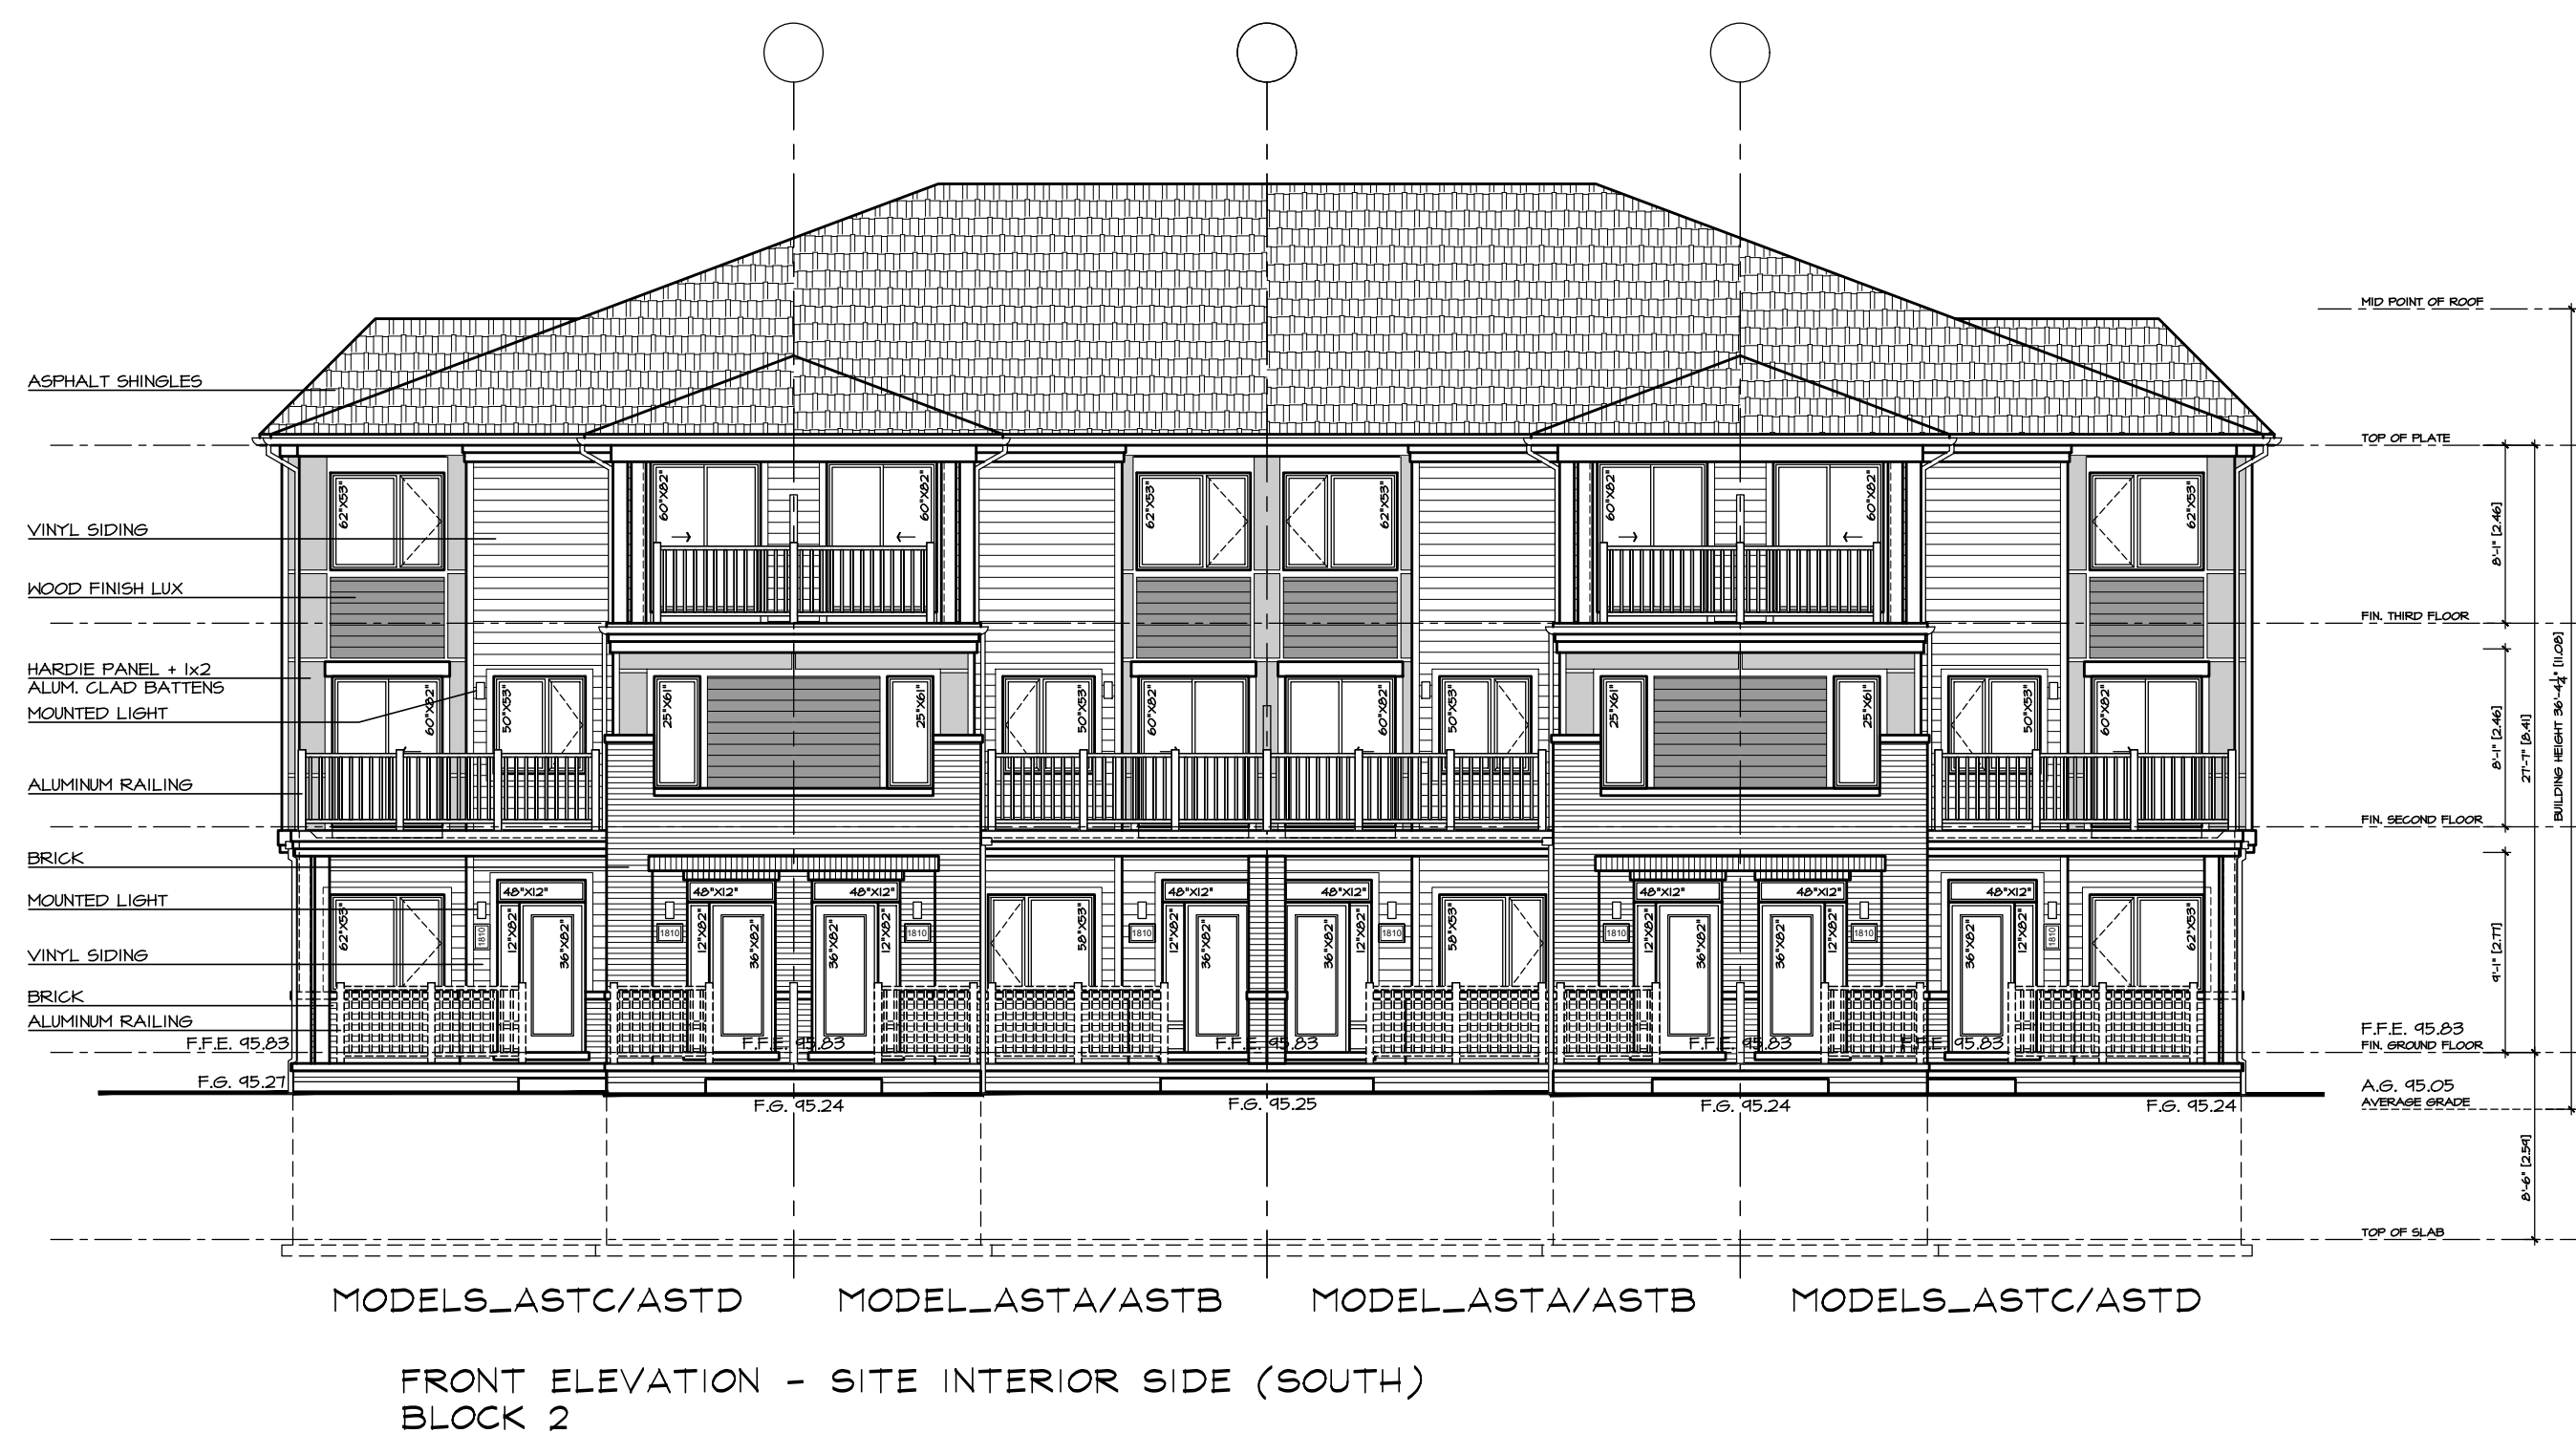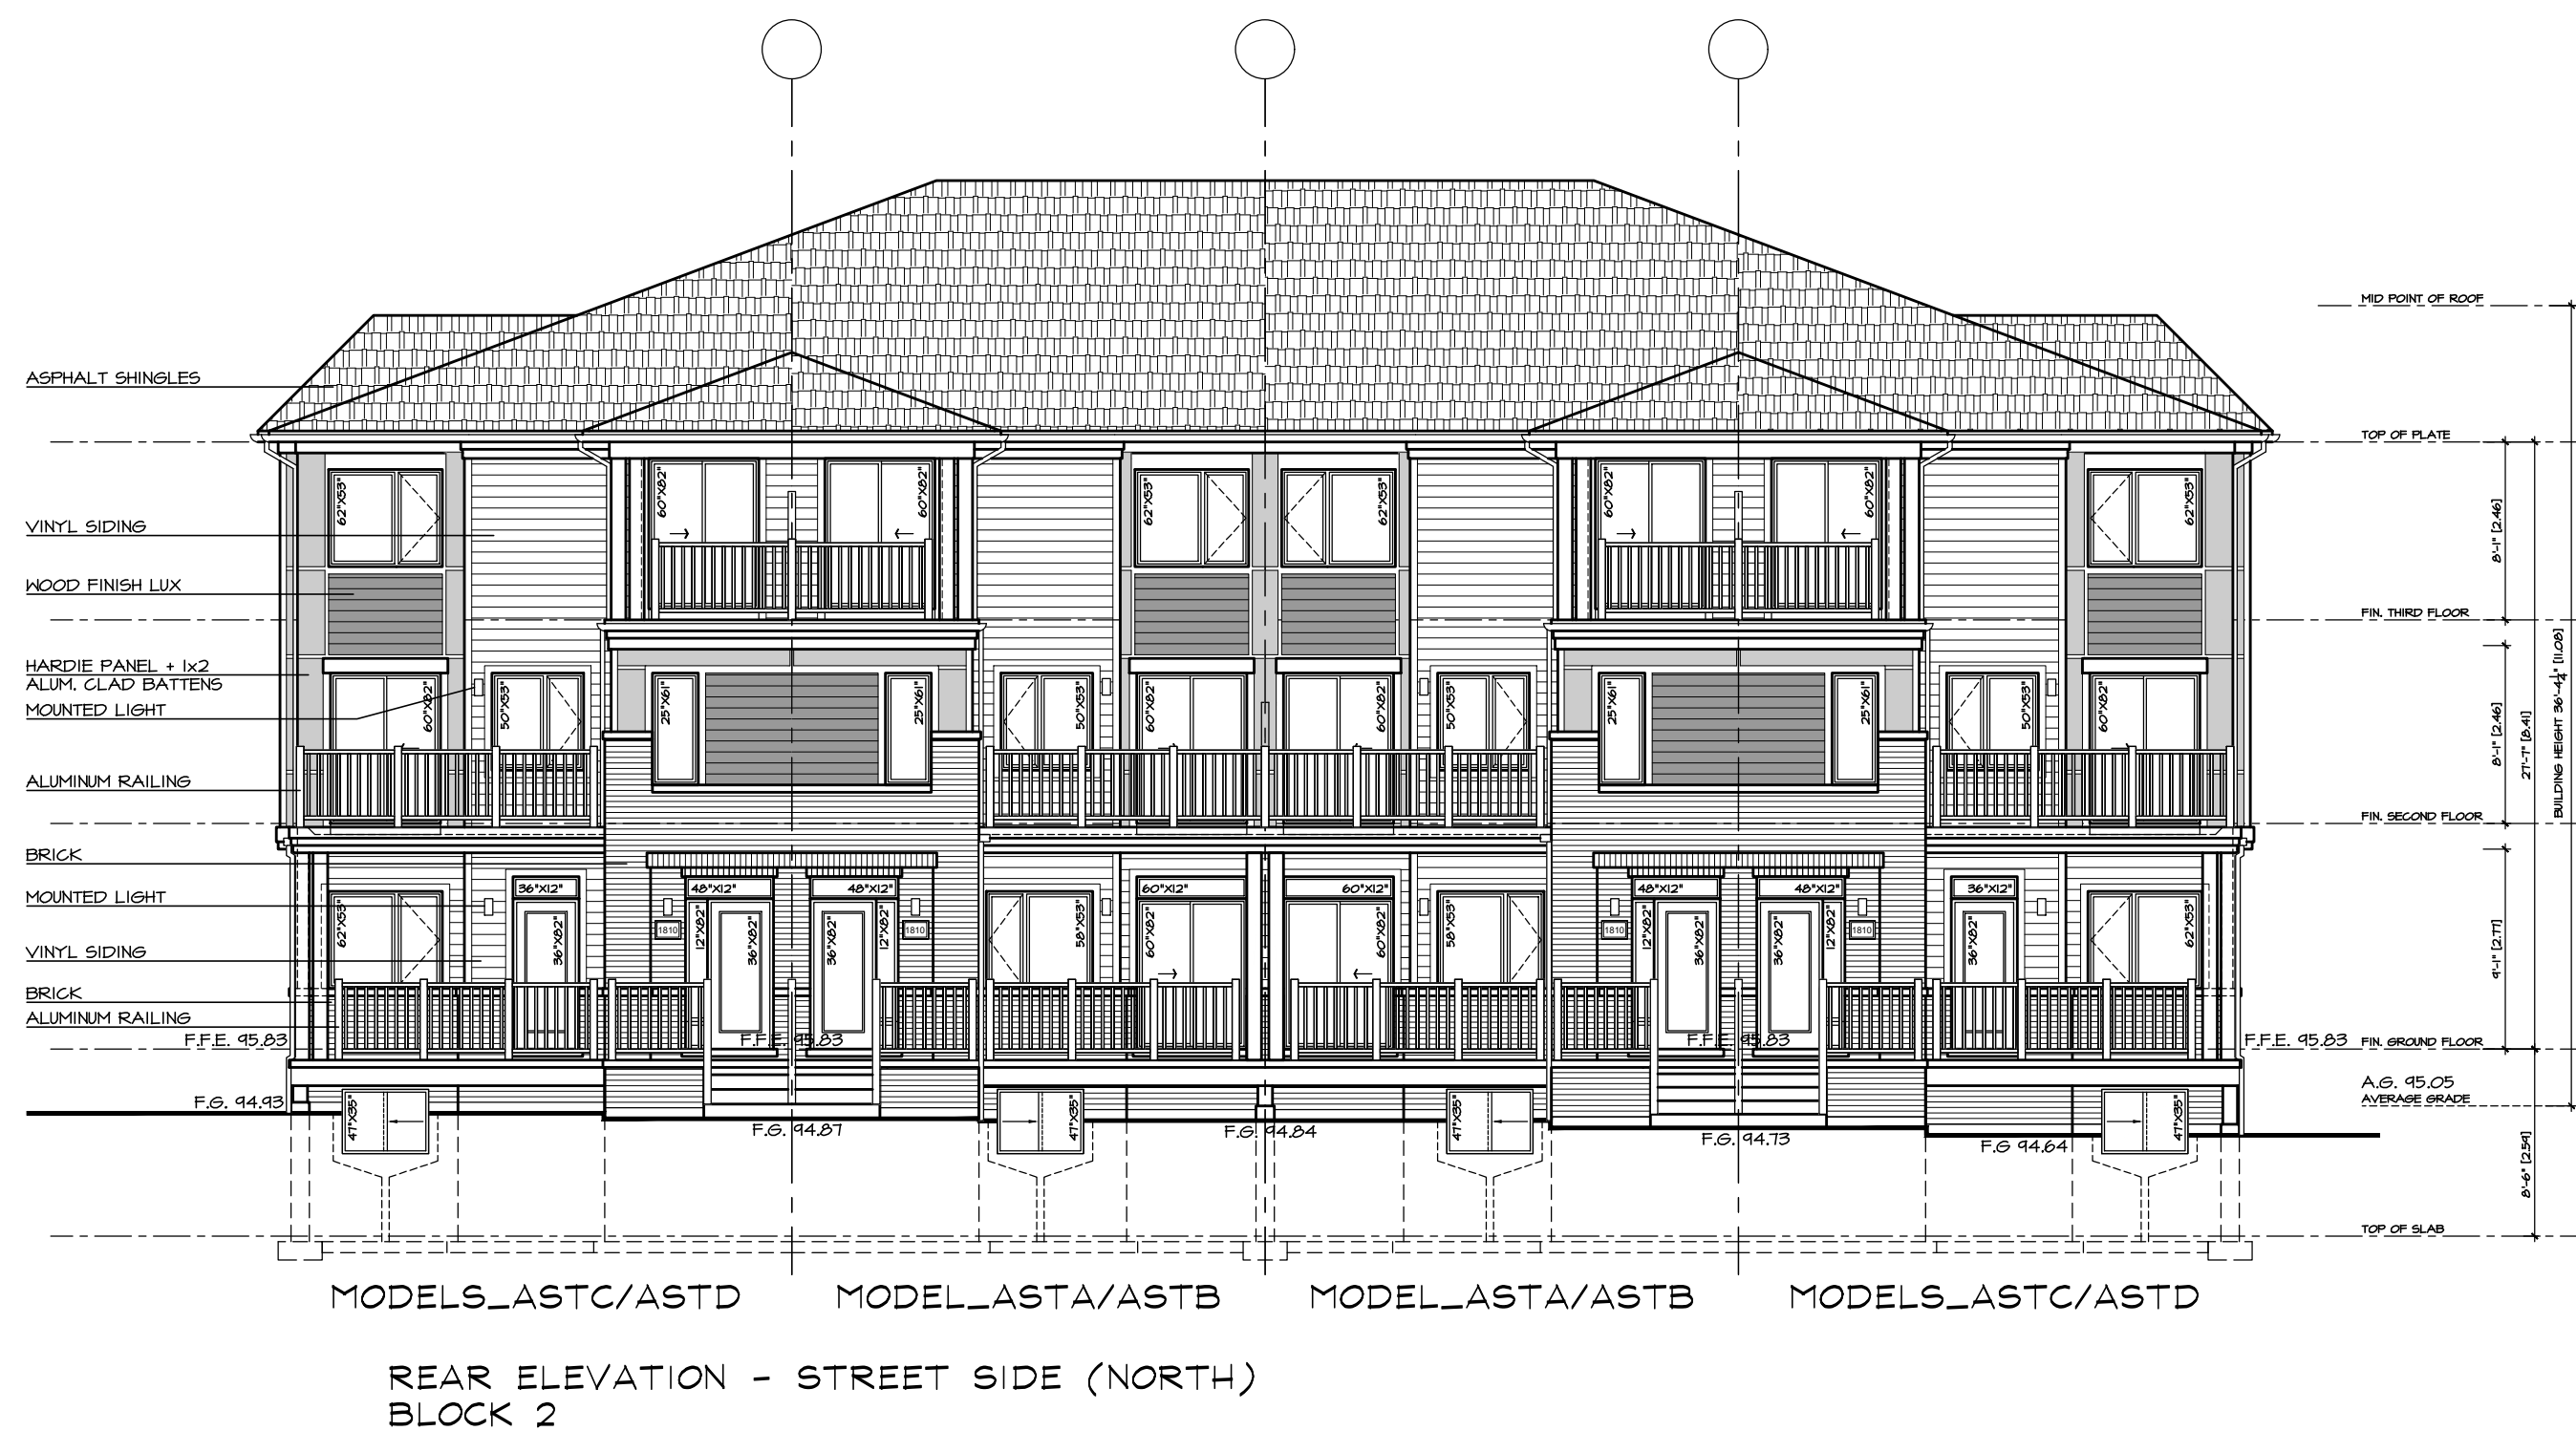

3	RE-ISSUED FOR SPA_CITY FILE: D07-12-18-0048	2018.08.22	SDW
2	RE-ISSUED FOR SPA_CITY FILE: D07-12-18-0048	2018.07.15	SC
1	ISSUED FOR SPA	2018.04.02	SC

Issued / Revision Chart

HALF MOON BAY
NORTH PHASE 9

CITY FILE: D07-12-18-0048

OTTAWA

MATTAMY

Project No.	17046
Scale	1:100
Drawn By	SC
Checked By	PM

BLOCK ELEVATIONS
BLOCK 2

July 2018

B-2

#17713

D07-12-18-0048

Q4 ARCHITECTS INC.

2171 Avenue Road
Suite 302, Toronto ON
M5M 4B4



T. 416.322.6334
F. 416.322.7294
E. info@q4architects.com



The contractor / builder must verify all dimensions on the job and report any discrepancy to the designer before proceeding with the work.

Drawings are NOT to be scaled. All drawings and specifications are instruments of service and the copyright property of the designer and must be returned upon request.

Q4 Architects Inc. retains the copyright in all drawings, plans, sketches, and all digital information. They may not be copied or used for any other projects or purposes or distributed without the written consent of Q4 Architects Inc.

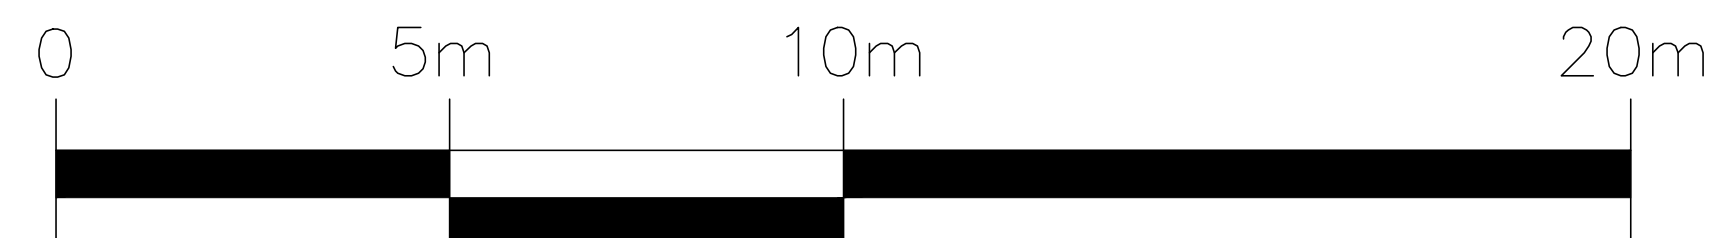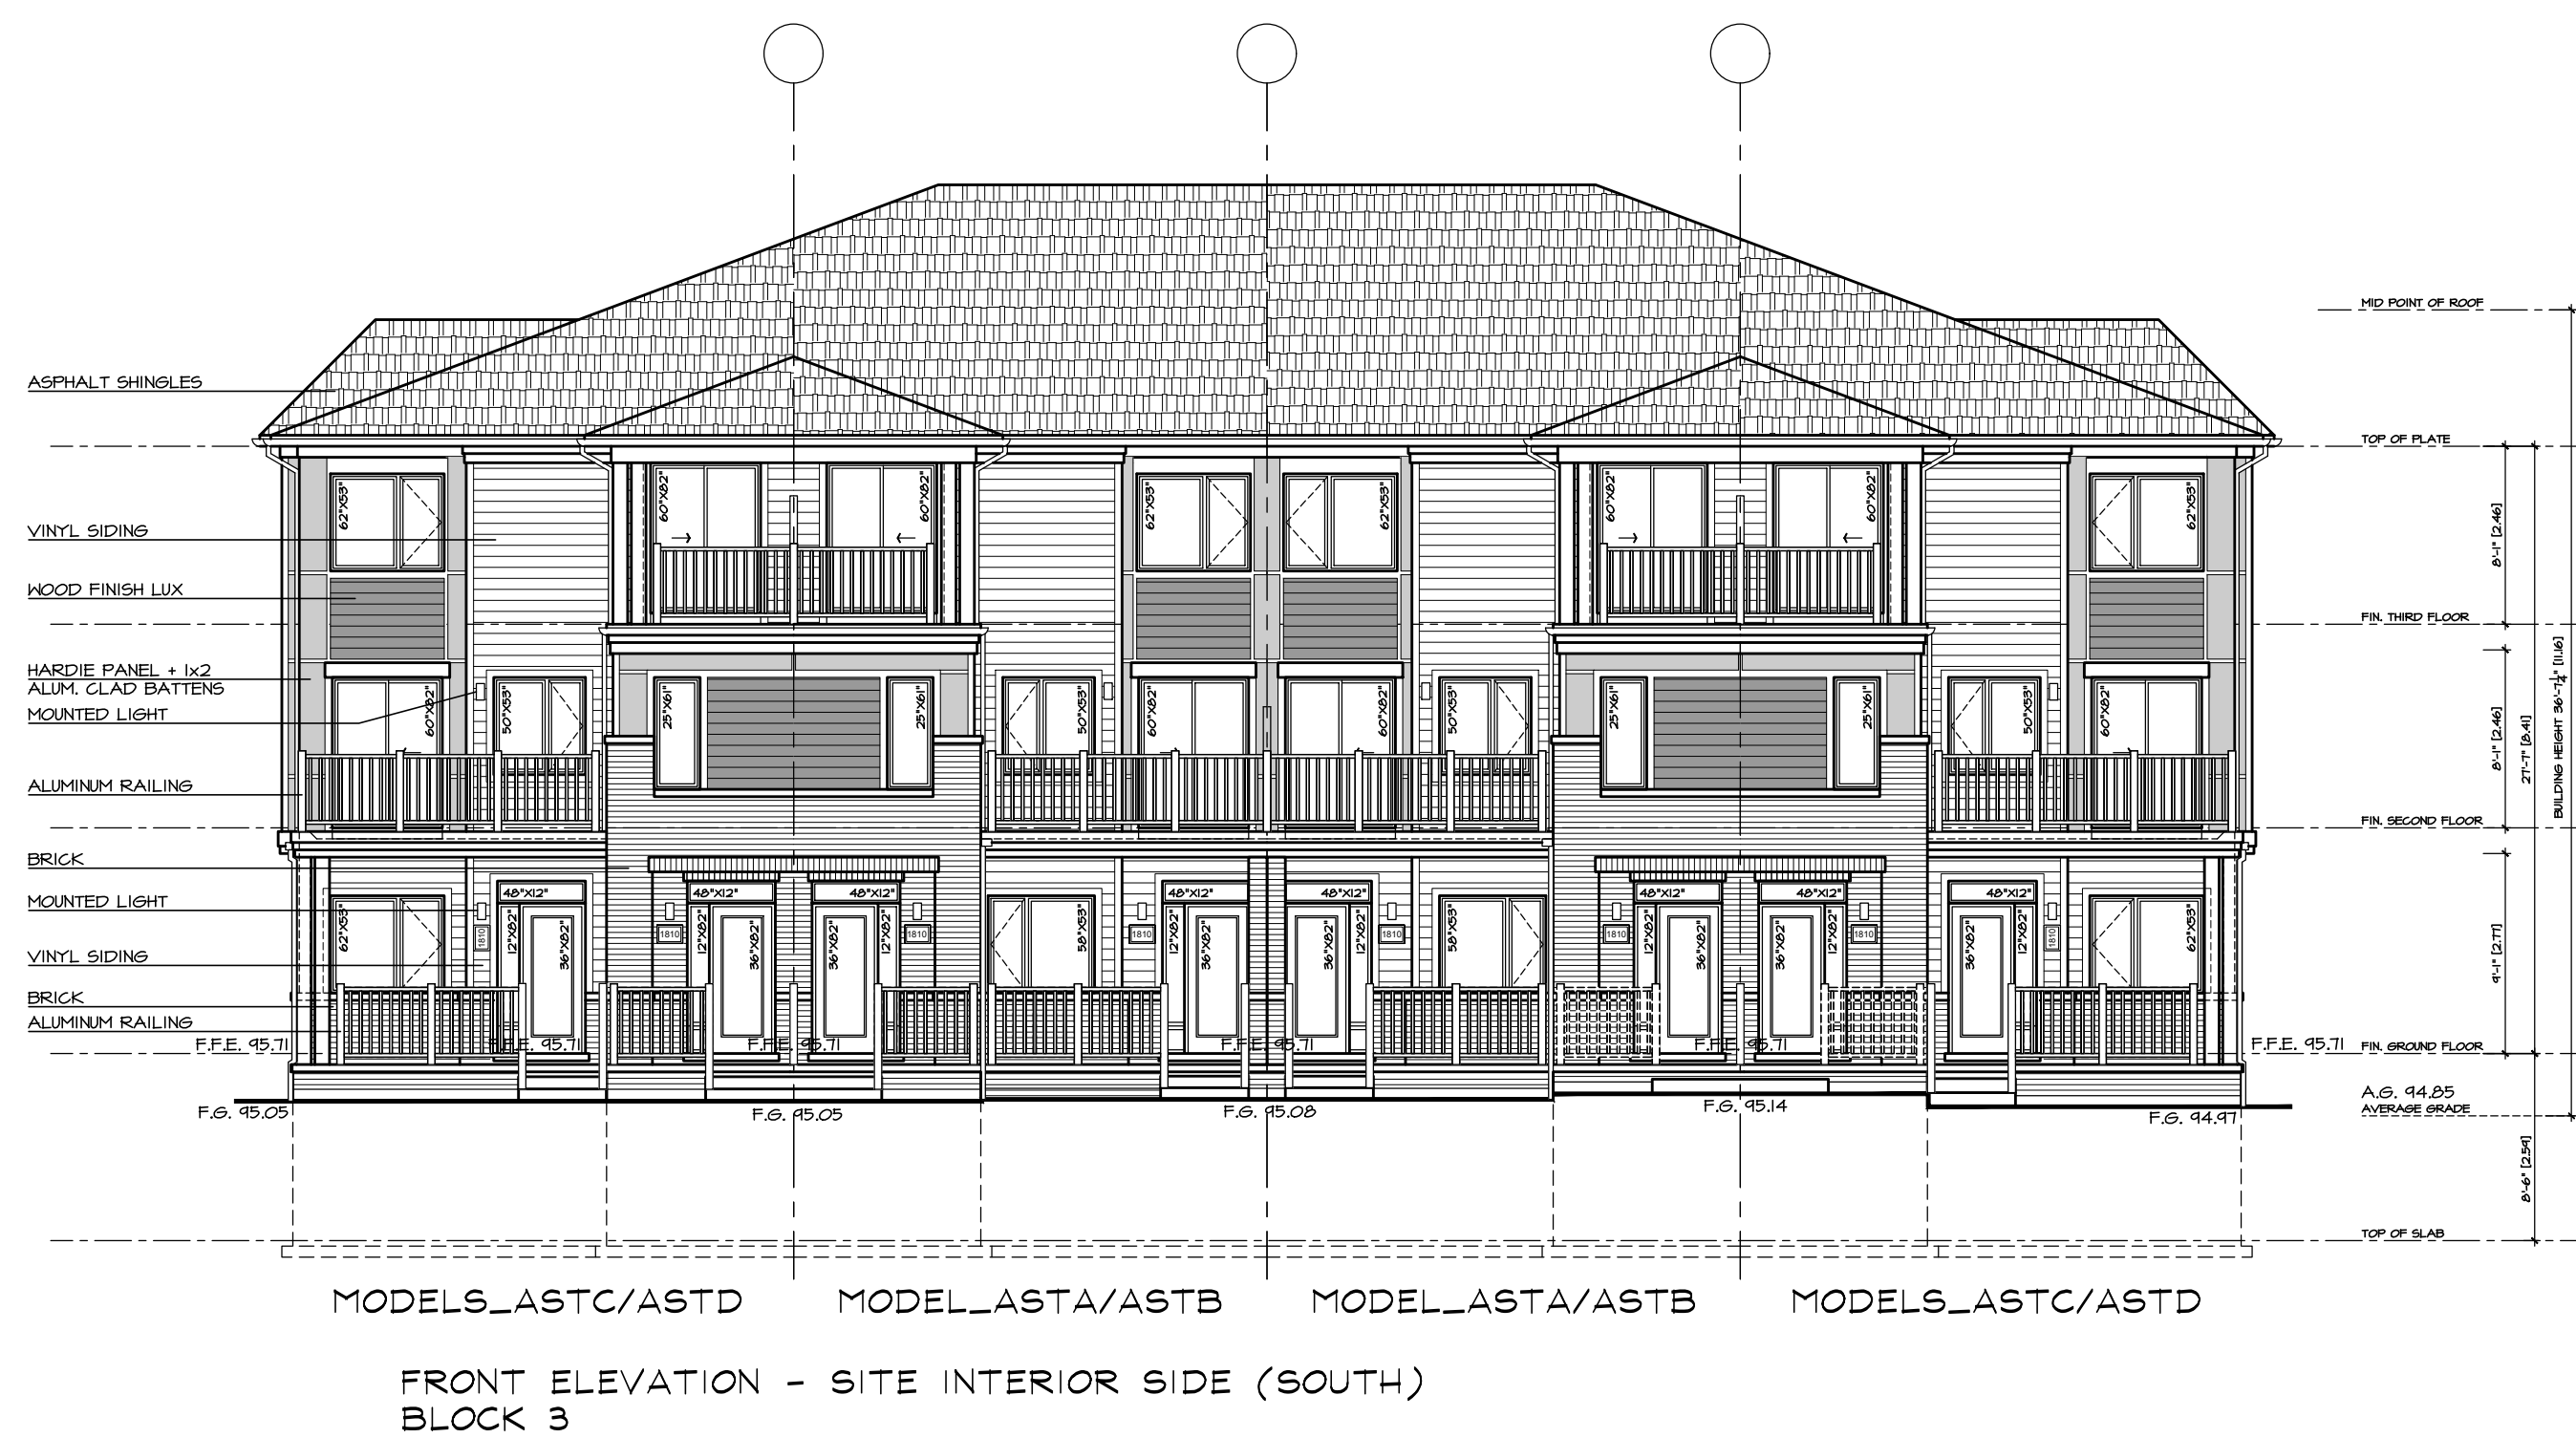

3	RE-ISSUED FOR SPA_CITY FILE: D07-12-18-0048	2018.08.22	SDW
2	RE-ISSUED FOR SPA_CITY FILE: D07-12-18-0048	2018.07.15	SC
1	ISSUED FOR SPA	2018.04.02	SC

Issued / Revision Chart

HALF MOON BAY
NORTH PHASE 9

CITY FILE: D07-12-18-0048

OTTAWA

MATTAMY

Project No.	17046
Scale	1:100
Drawn By	SC
Checked By	PM

BLOCK ELEVATIONS
BLOCK 3

July 2018

B-3

#17713

D07-12-18-0048

Q4 ARCHITECTS INC.

2171 Avenue Road
Suite 302, Toronto ON
M5M 4B4



T. 416.322.6334
F. 416.322.7294
E. info@q4architects.com



The contractor / builder must verify all dimensions on the job and report any discrepancy to the designer before proceeding with the work.

Drawings are NOT to be scaled. All drawings and specifications are instruments of service and the copyright property of the designer and must be returned upon request.

Q4 Architects Inc. retains the copyright in all drawings, plans, sketches, and all digital information. They may not be copied or used for any other projects or purposes or distributed without the written consent of Q4 Architects Inc.

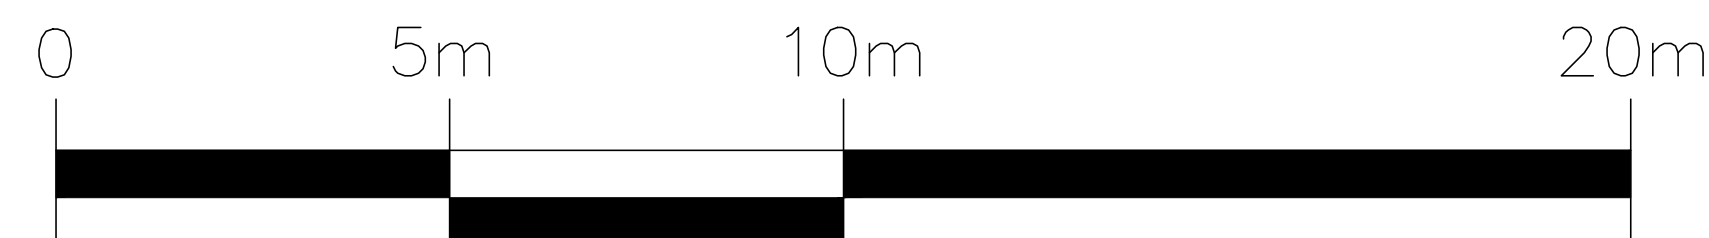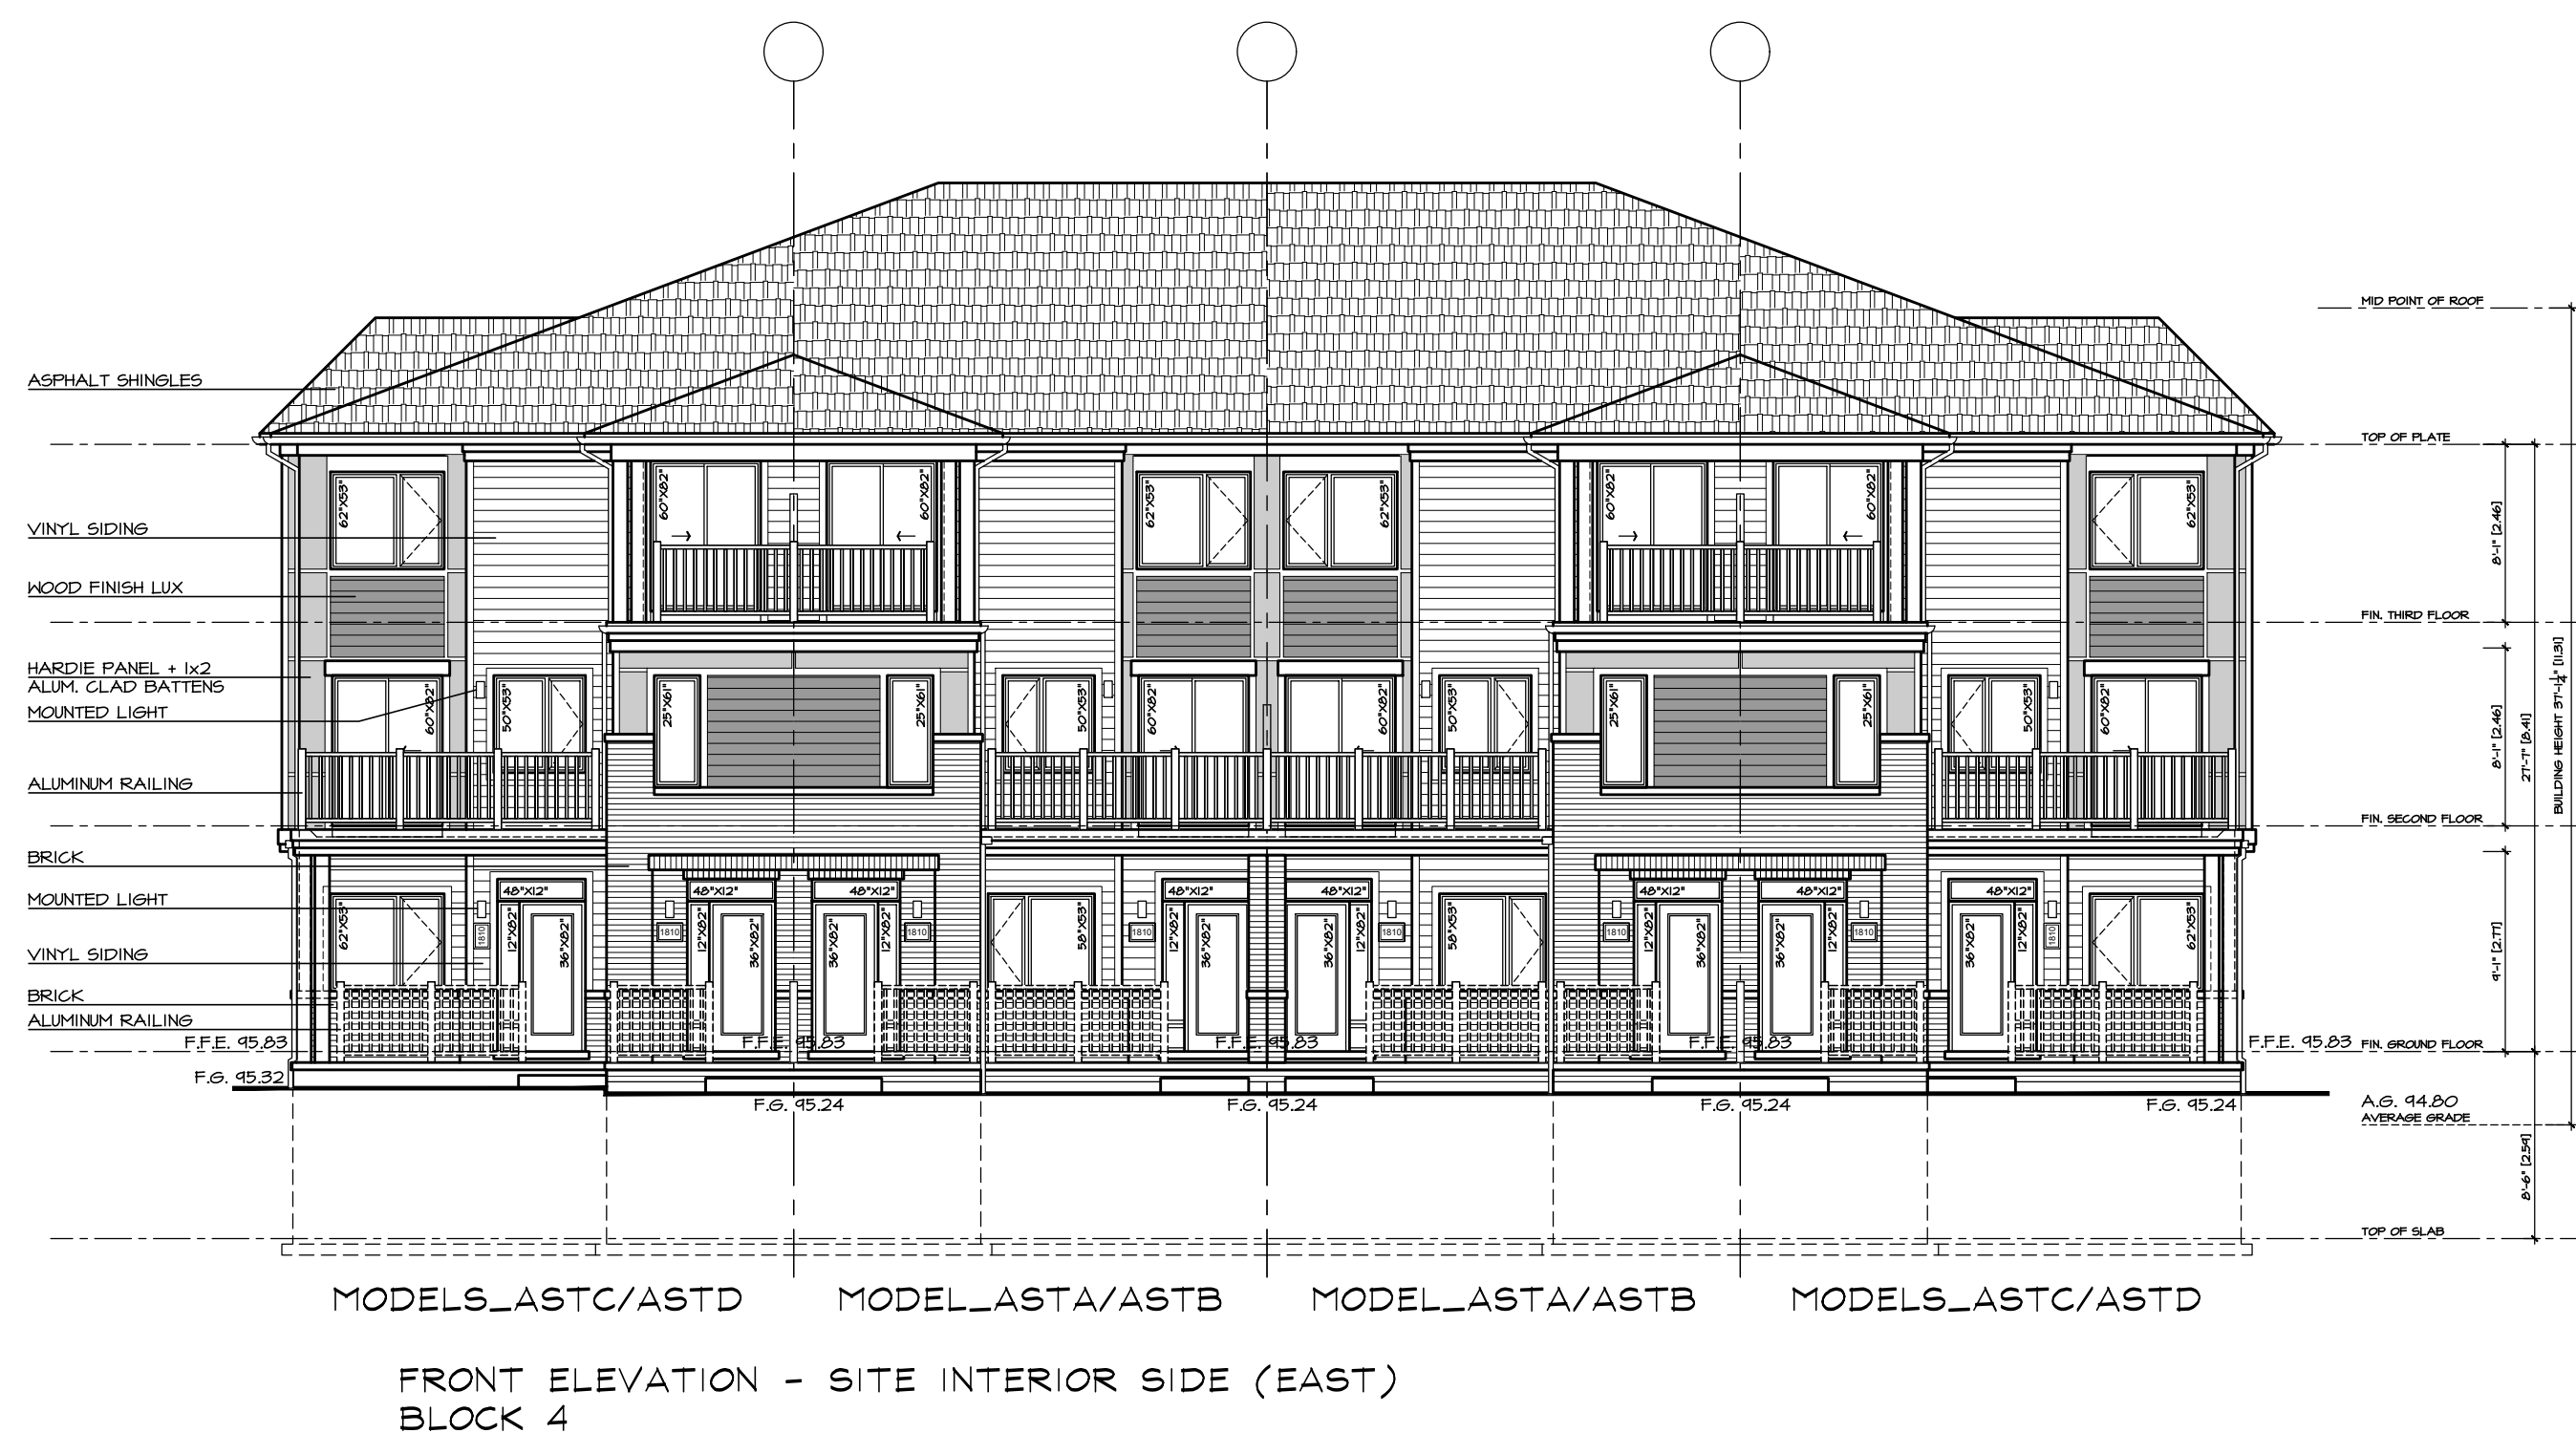

3	RE-ISSUED FOR SPA_CITY FILE: D07-12-18-0048	2018.08.22	SDW
2	RE-ISSUED FOR SPA_CITY FILE: D07-12-18-0048	2018.07.13	SC
1	ISSUED FOR SPA	2018.04.02	SC

Issued / Revision Chart

HALF MOON BAY
NORTH PHASE 9

CITY FILE: D07-12-18-0048

OTTAWA

MATTAMY

Project No.	17046
Scale	1:100
Drawn By	SC
Checked By	PM

BLOCK ELEVATIONS
BLOCK 4

July 2018

B-4


#17713

D07-12-18-0048

Q4 ARCHITECTS INC.

2171 Avenue Road
Suite 302, Toronto ON
M5M 4B4




T. 416.322.6334
F. 416.322.7294
E. info@q4architects.com

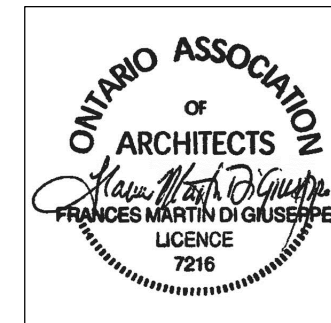

The contractor / builder must verify all dimensions on the job and report any discrepancy to the designer before proceeding with the work.

Drawings are NOT to be scaled. All drawings and specifications are instruments of service and the copyright property of the designer and must be returned upon request.

Q4 Architects Inc. retains the copyright in all drawings, plans, sketches, and all digital information. They may not be copied or used for any other projects or purposes or distributed without the written consent of Q4 Architects Inc.

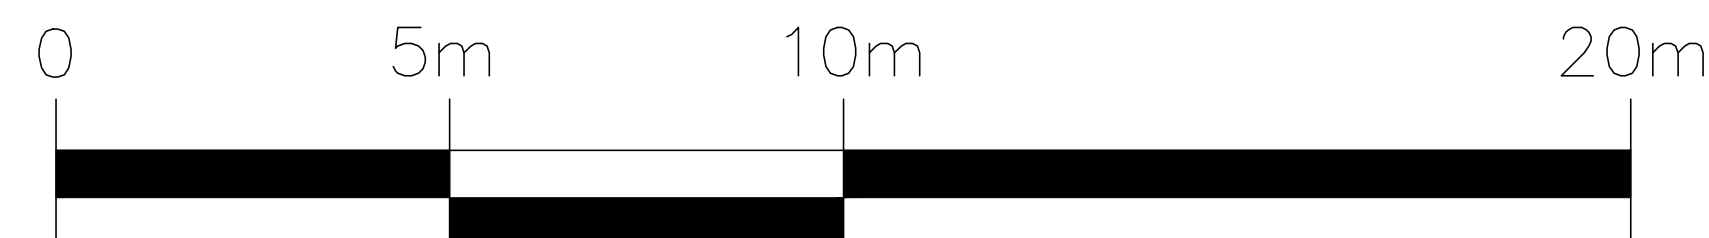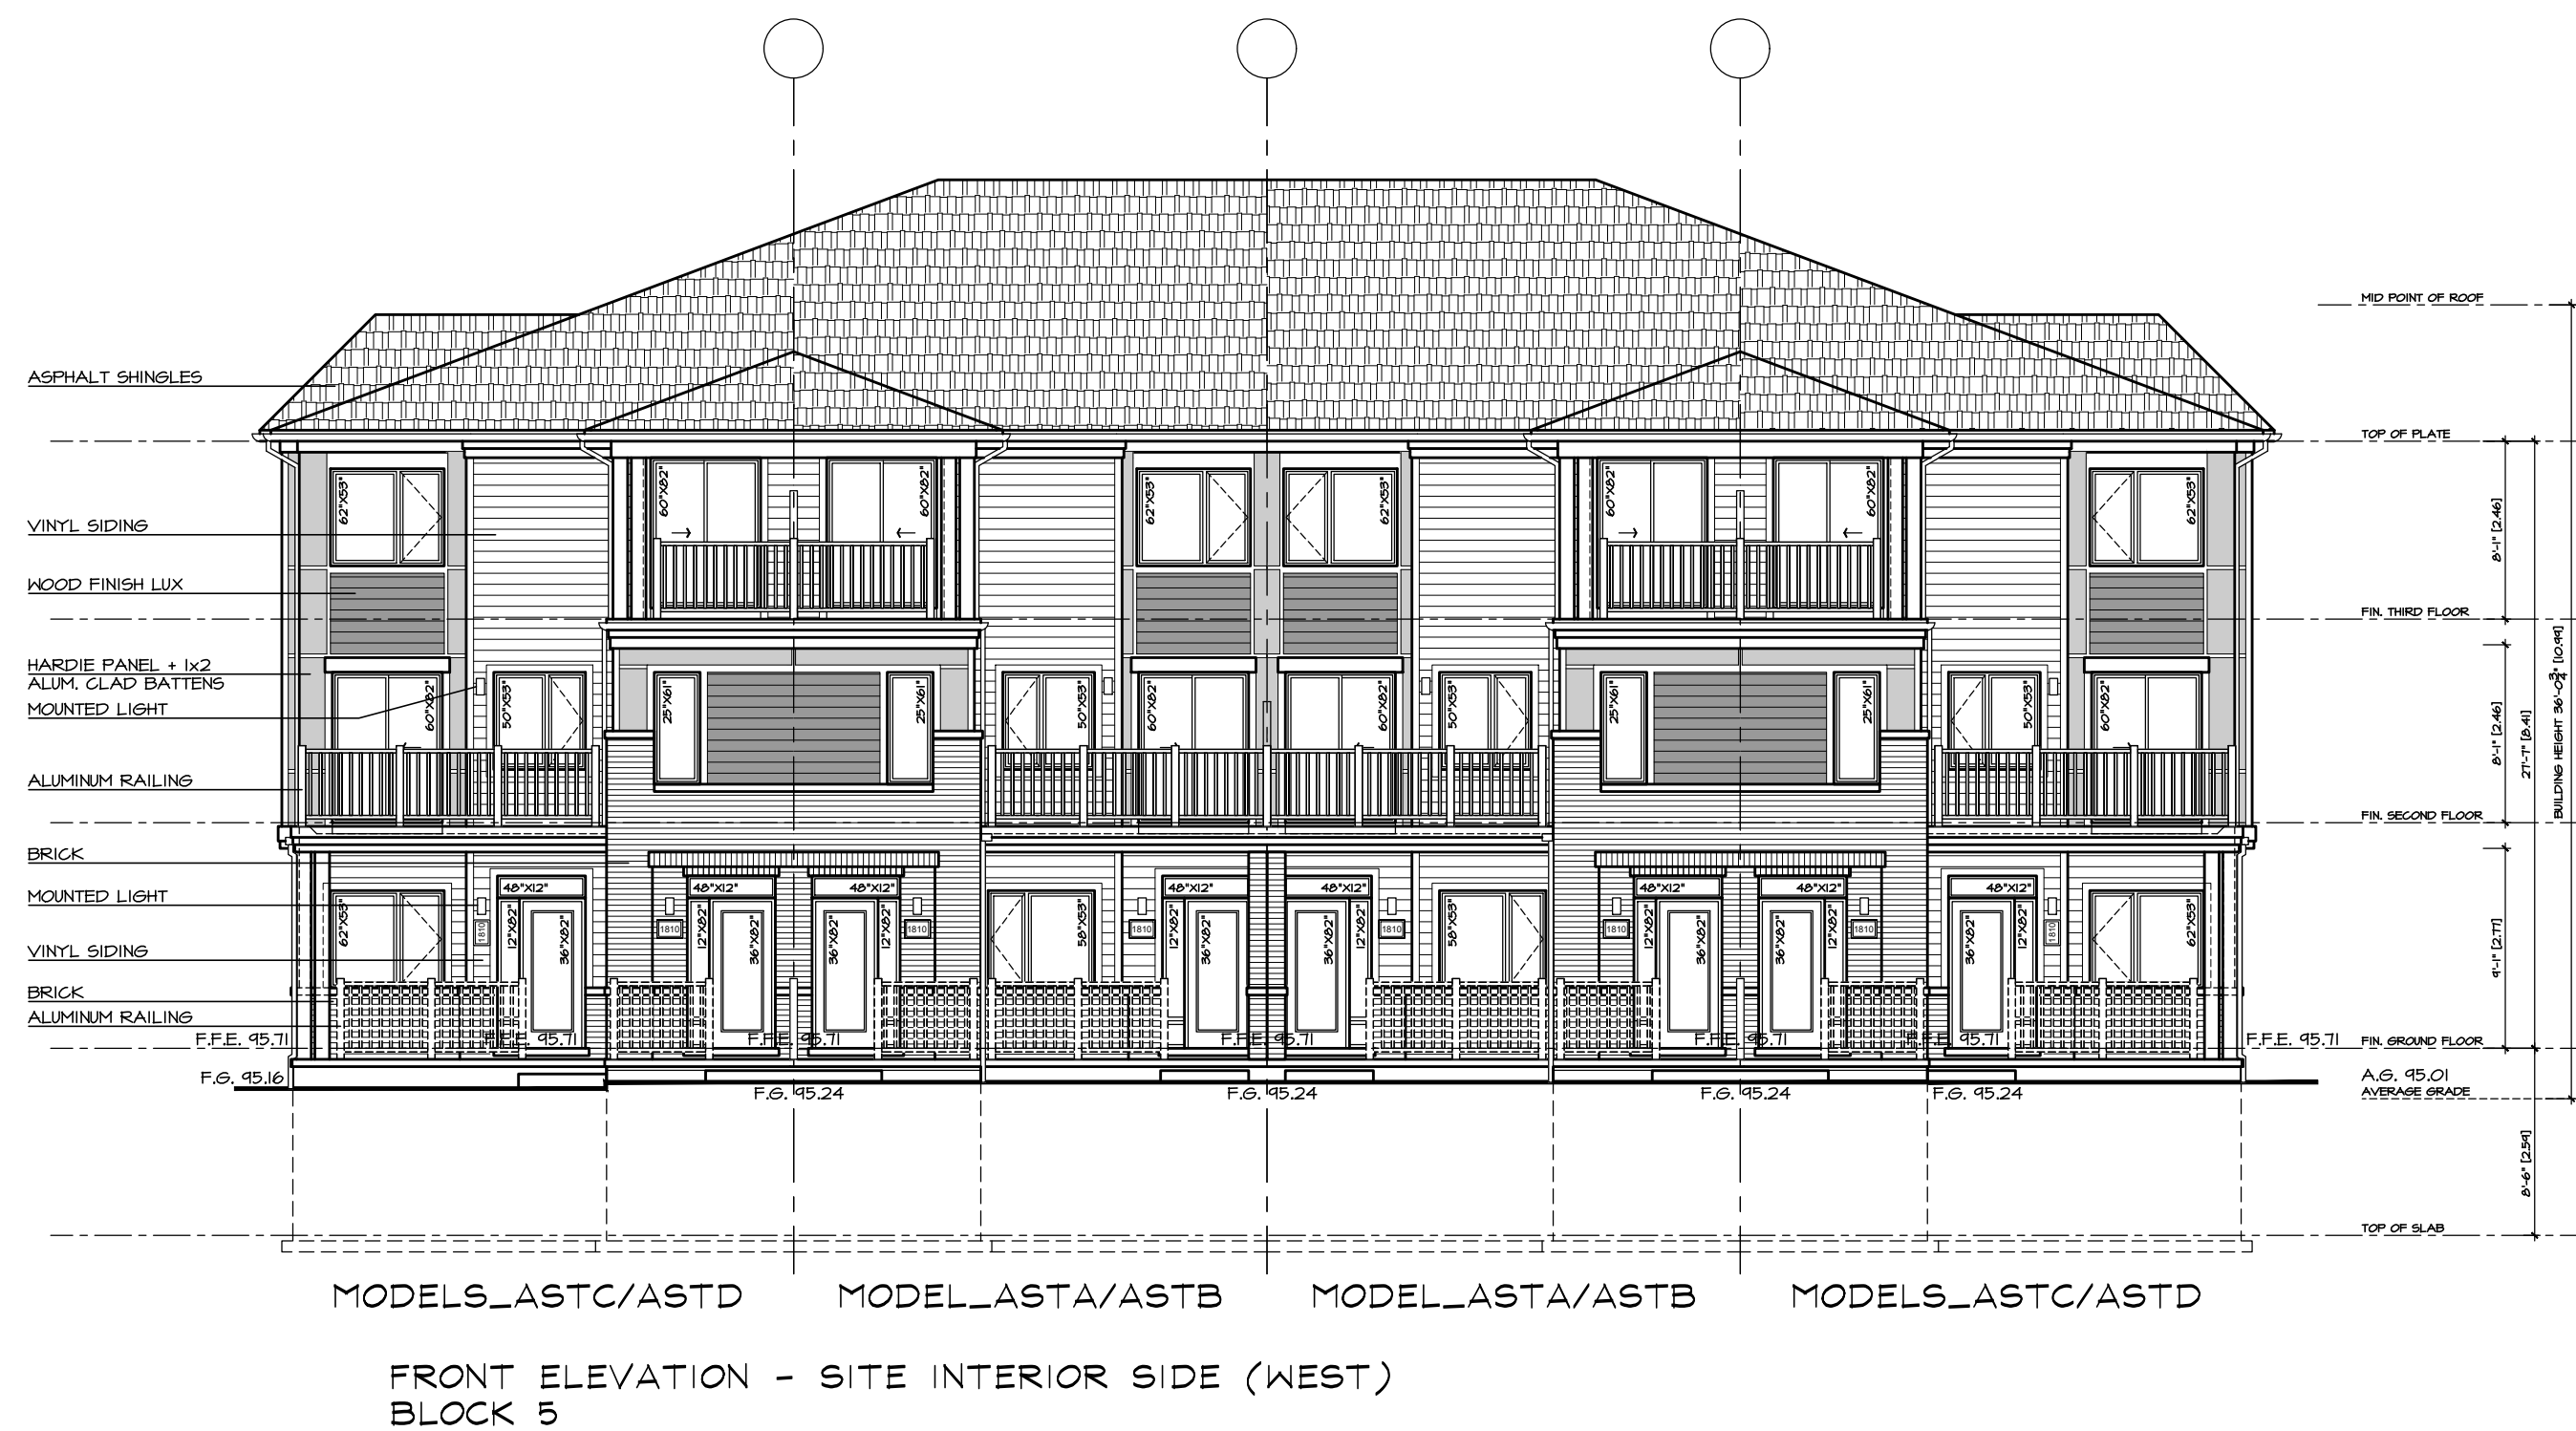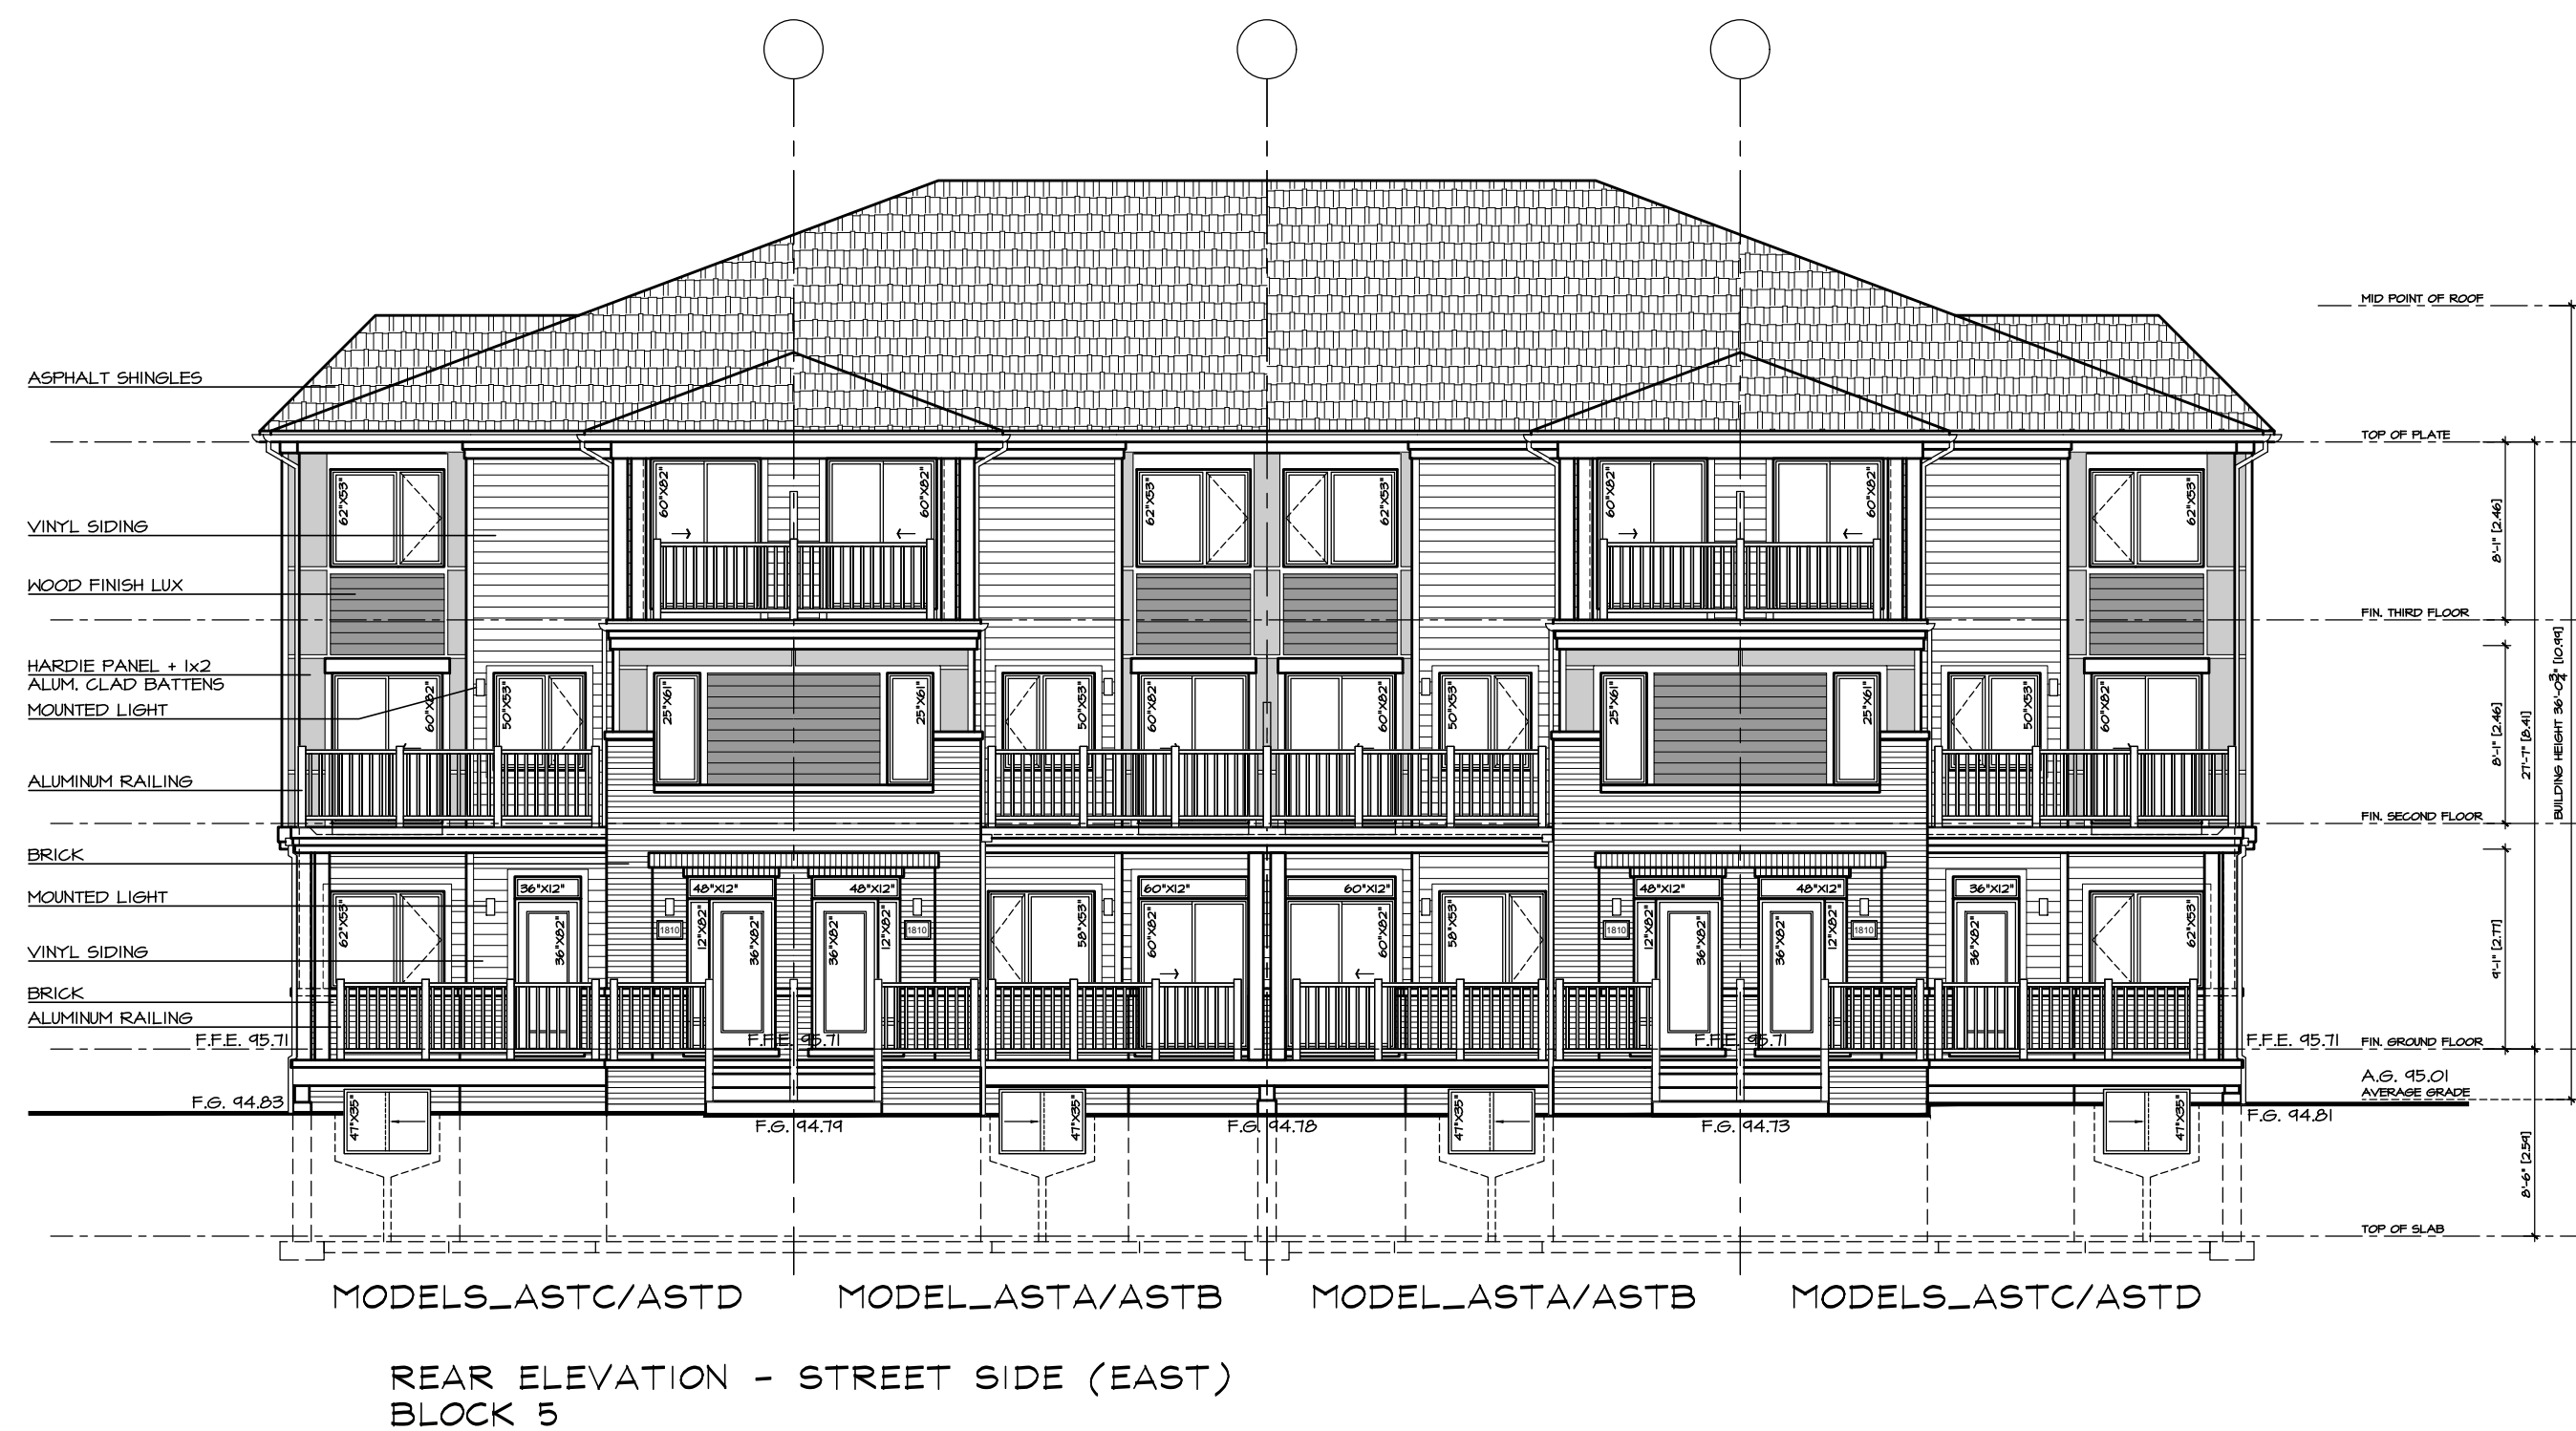

3 - RE-ISSUED FOR SPA_CITY FILE: D07-12-18-0048 2018-08-23 SDW
2 - RE-ISSUED FOR SPA_CITY FILE: D07-12-18-0048 2018-07-13 SC
1 - ISSUED FOR SPA 2018-04-02 SC

Issued / Revision Chart

HALF MOON BAY
NORTH PHASE 9

CITY FILE: D07-12-18-0048

OTTAWA

MATTAMY

Project No. 17046

Scale 1:100

Drawn By SC

Checked By PM

BLOCK ELEVATIONS
BLOCK 5

July 2018

B-5

#17713

D07-12-18-0048