
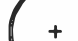













LEGEND			
	PROPERTY LINE		NEW DECIDUOUS TREE
	PHASE LINE		NEW CONIFEROUS TREE
	PROPOSED BUILDING		NEW INFILL NATIVE TREE PLANTING
	ASPHALT PAVING		SHRUB PLANTING
	LIGHT DUTY C.I.P. CONCRETE PAVING		FERN
	HEAVY DUTY CONCRETE UNIT PAVEMENT		PERENNIAL / GRASS
	LIGHT DUTY CONCRETE UNIT PAVEMENT		

REVISIONS

1	15/08/2018	ISSUED FOR SPA	PDF+HC
NO.	D/M/Y	MILESTONE / FAIT SAILLANT	FORMAT

PROJECT / LOCATION :


788 MARCH ROAD
OTTAWA, ONTARIO

CLIENT

10731854 CANADA INC.
47, Clarence Street, Suite 406
Ottawa ON K1N 9K1

FOTENN
Planning + Design


223 McLeod Street, Ottawa ON K2P 0Z8 613.730.5709 www.fotenn.com

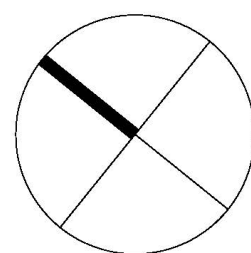

SHEET TITLE

LANDSCAPE PLAN

REVIEWED	GH	DRAWING NO.
DRAWN	KA/KZ	
DATE	23 JULY 2018	SHEET NO. L1-1
SCALE	1 : 250	

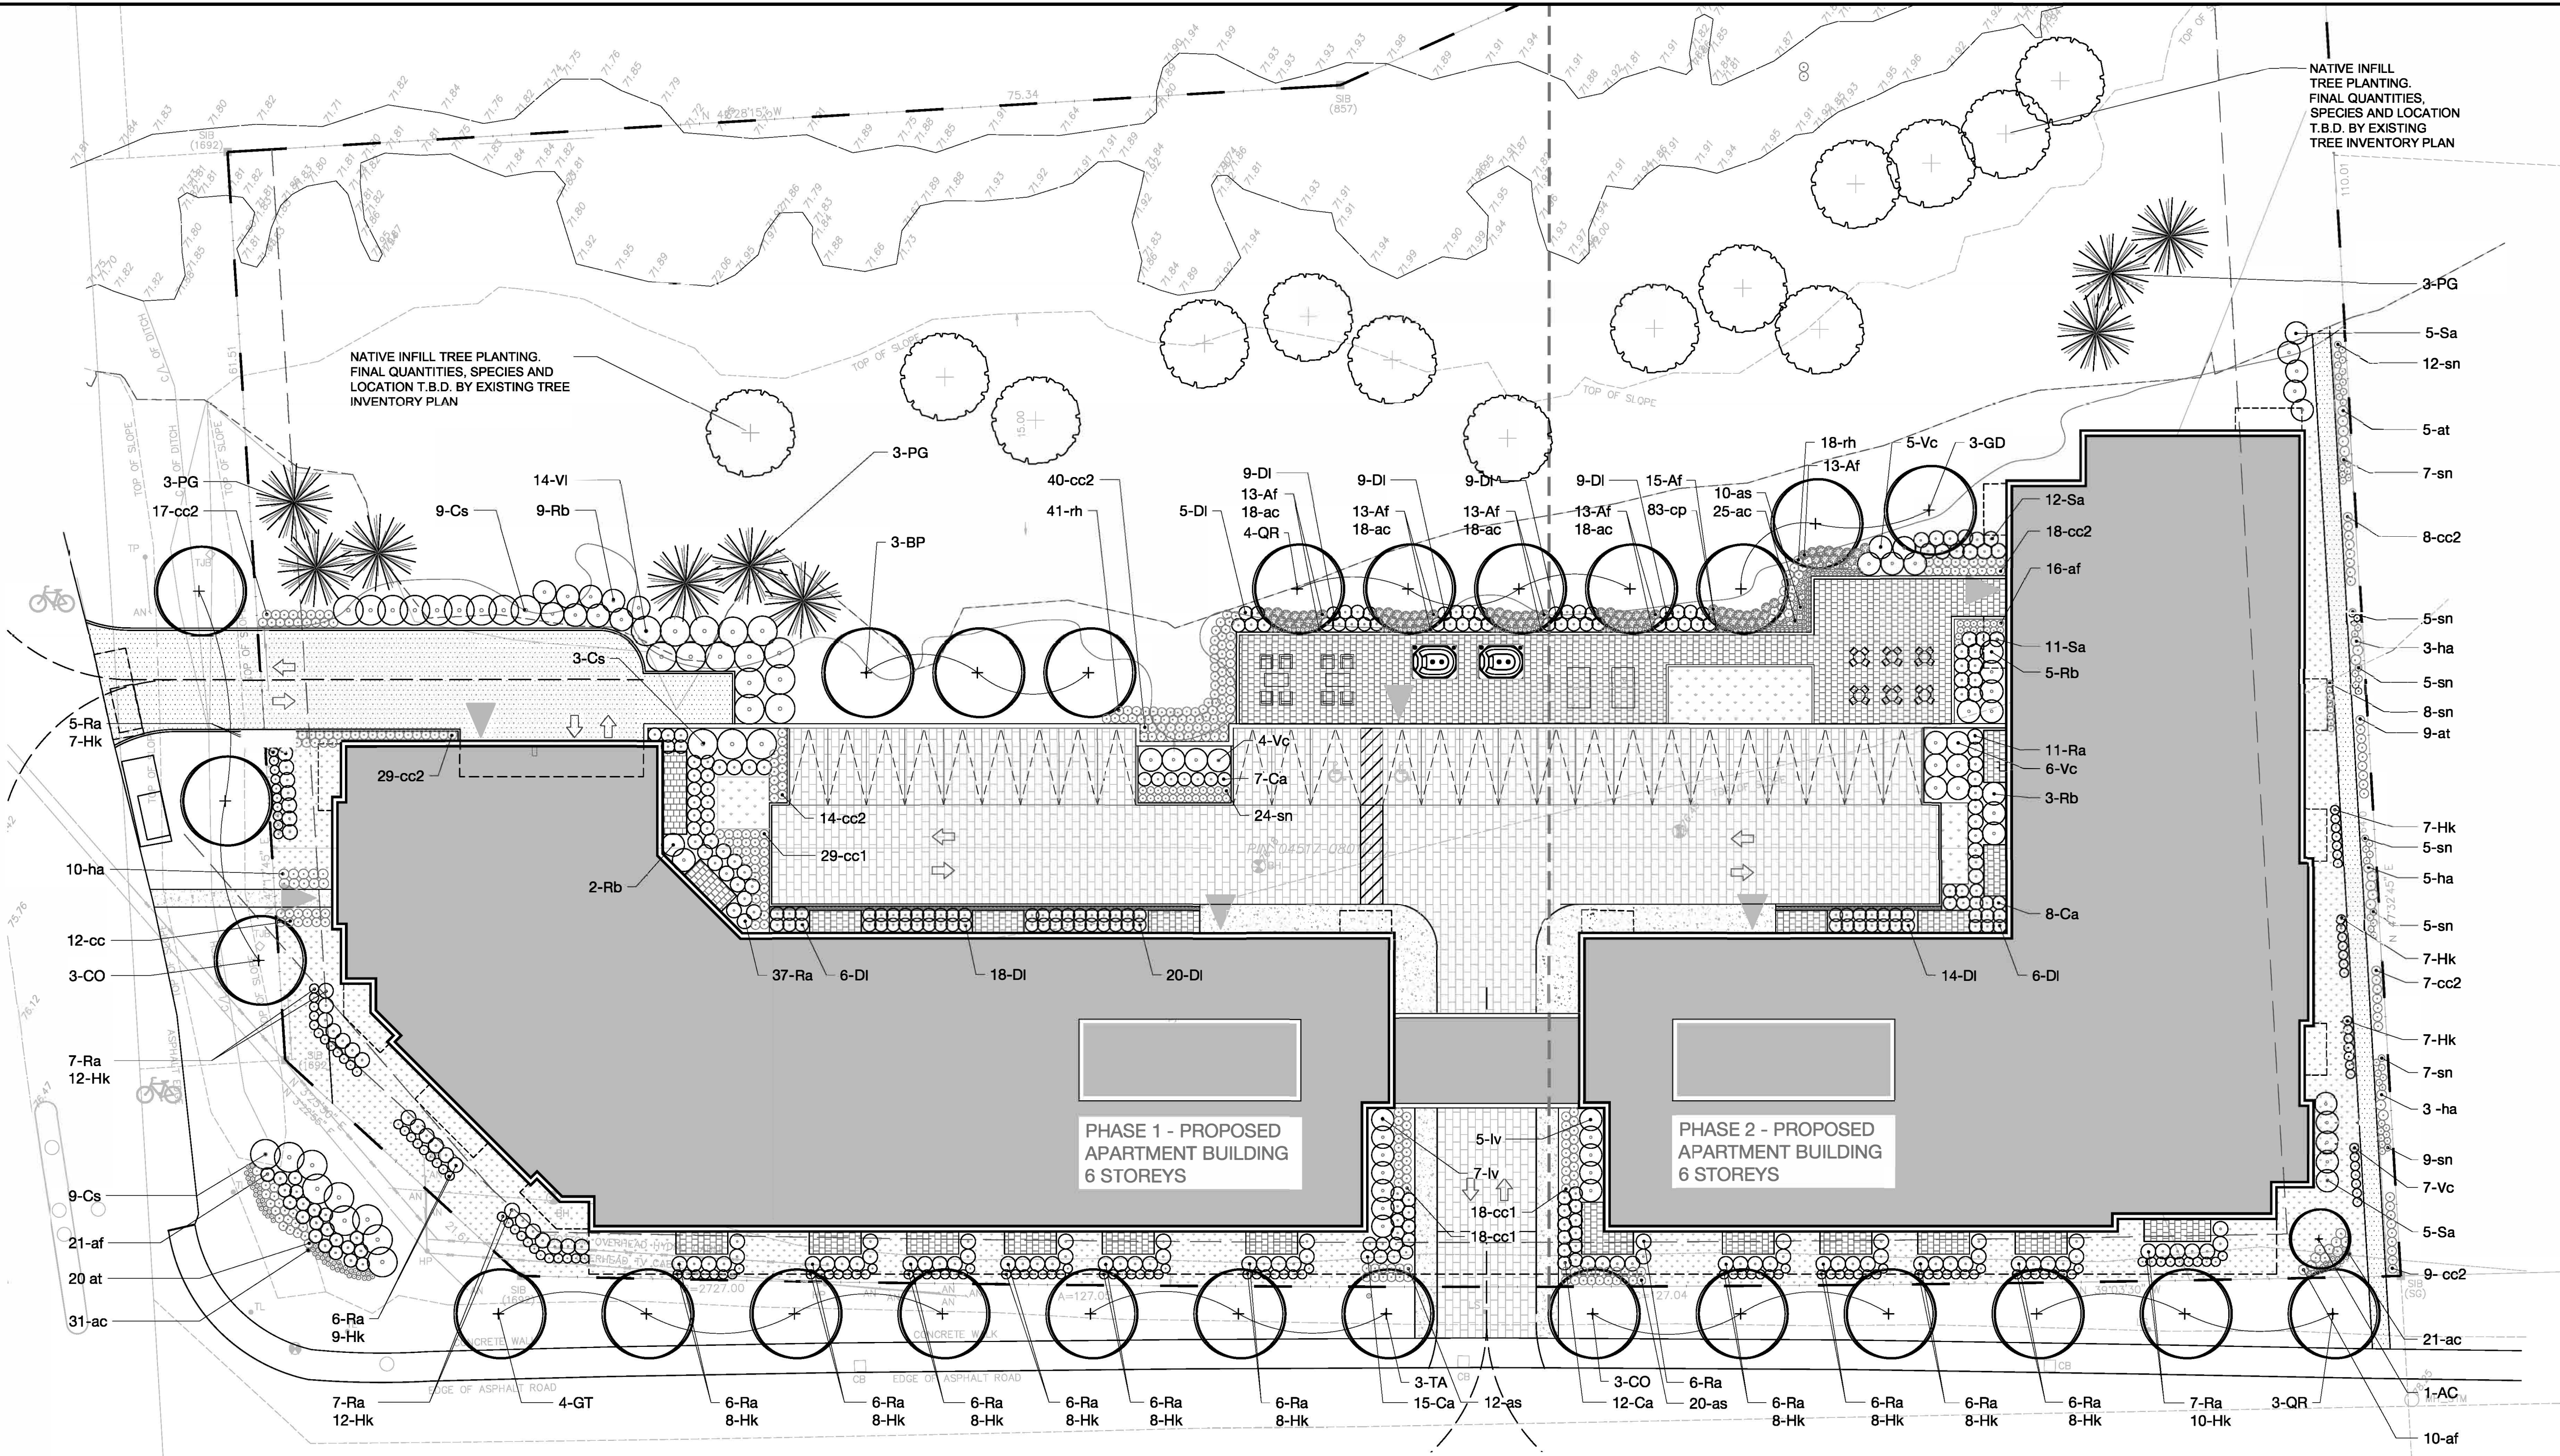

GENERAL NOTES

- CONTRACTOR SHALL CHECK AND VERIFY ALL DIMENSIONS ON SITE AND REPORT ANY DISCREPANCIES, ERRORS AND/OR OMISSIONS TO THE LANDSCAPE ARCHITECT PRIOR TO COMMENCING WORK.
- ALL UNDERGROUND UTILITIES TO BE LOCATED BY THE CONTRACTOR PRIOR TO THE COMMENCEMENT OF ANY WORK. THE LANDSCAPE ARCHITECT BEARS NO RESPONSIBILITY FOR ANY UNKNOWN SUBSURFACE CONDITIONS.
- CONTRACTOR TO COMPLETE LAYOUT TO APPROVAL OF LANDSCAPE ARCHITECT PRIOR TO ANY EXCAVATION.
- ALL DISTURBED AREAS TO BE RESTORED TO ORIGINAL CONDITION OR BETTER UNLESS OTHERWISE SPECIFIED.
- ALL WORK SHALL BE IN ACCORDANCE WITH THE ONTARIO BUILDING CODE AND ALL SUPPLEMENTS AND APPLICABLE MUNICIPAL REGULATIONS.
- ALL WORK SHALL BE IN ACCORDANCE WITH THE GEOTECHNICAL INVESTIGATION.
- THIS DRAWING IS TO BE READ IN CONJUNCTION WITH ALL OTHER PROJECT DRAWINGS AND SPECIFICATIONS.
- ALL GENERAL SITE INFORMATION AND CONDITIONS HAVE BEEN COMPILED FROM EXISTING PLANS, SURVEYS, AERIAL PHOTOS AND LANDSCAPE ARCHITECT'S FIELD NOTES, SURVEY AND TOPOGRAPHICAL INFORMATION HAS BEEN PROVIDED IN DIGITAL FORMAT AND IS INCORPORATED INTO THIS DRAWING.
- THIS DRAWING IS AN INSTRUMENT OF SERVICE AND REQUIRES THE PERMISSION OF THE LANDSCAPE ARCHITECT FOR USE. COPYRIGHT IS RESERVED BY THE FOTENN CONSULTANTS INC.
- DRAWING MAY NOT BE USED FOR CONSTRUCTION UNTIL NOTED AS ISSUED FOR CONSTRUCTION.
- ALL DIMENSIONS IN MILLIMETERS UNLESS OTHERWISE NOTED.
- DO NOT SCALE DRAWING.

LEGEND

- | | | | |
|-----|-----------------------------------|--|---------------------|
| --- | PROPERTY LINE | | NEW DECIDUOUS TREE |
| --- | PHASE LINE | | NEW CONIFEROUS TREE |
| | PROPOSED BUILDING | | NATIVE TREE |
| | ASPHALT PAVING | | SHRUB PLANTING |
| | LIGHT DUTY C.I.P. CONCRETE PAVING | | FERN |
| | HEAVY DUTY CONCRETE UNIT PAVER | | PERENNIAL / GRASS |
| | LIGHT DUTY CONCRETE UNIT PAVER | | |
| | SOD / GROUND COVER | | |

REVISIONS

NO.	D/W/Y	ISSUED FOR SPA	PDF+HC
1	15/08/2018	ISSUED FOR SPA	PDF+HC
NO.	D/W/Y	MILESTONE / FAIT SAILLANT	FORMAT

PROJECT / LOCATION :


788 MARCH ROAD
OTTAWA, ONTARIO

CLIENT

10731854 CANADA INC.
47, Clarence Street, Suite 406
Ottawa ON K1N 9K1

FOTENN
Planning + Design

223 McLeod Street, Ottawa ON K2P 0Z8 613.730.5709 www.fotenn.com

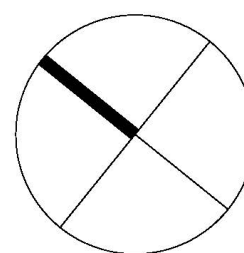


SHEET TITLE

PLANTING PLAN

REVIEWED	GH	DRAWING NO.
DRAWN	KAKZ	
DATE	23 JULY 2018	SHEET NO.
SCALE	1 : 250	L2-1


KEY	QTY	BOTANICAL NAME	COMMON NAME	SIZE	COMMENTS
CONIFEROUS TREE					
PG	9	<i>Picea glauca</i>	White Spruce	6cm caliper	NATIVE
DECIDUOUS TREE					
AC	1	<i>Amelanchier canadensis</i>	Serviceberry	6cm caliper	NATIVE
BP	3	<i>Betula papyrifera</i>	Paper Birch	6cm caliper	NATIVE
CO	6	<i>Celtis occidentalis</i>	Common Hackberry	6cm caliper	NATIVE
GD	3	<i>Gymnocladus dioica</i>	Kentucky Coffee Tree	6cm caliper	NATIVE
GT	4	<i>Gleditsia tricanthos inermis</i>	Thornless Honeylocust	6cm caliper	ADAPTABLE
QR	7	<i>Quercus rubra</i>	Red Oak	6cm caliper	NATIVE
TA	3	<i>Tilia americana</i>	Basswood	6cm caliper	NATIVE
SHRUBS					
Ca	42	<i>Ceanothus americanus</i>	New Jersey Tea	2 Gal.	NATIVE
Cs	21	<i>Cornus sericea</i>	Red Osier Dogwood	2 Gal.	NATIVE
DI	105	<i>Diervilla lonicera</i>	Bush Honeysuckle	2 Gal.	NATIVE
Hk	151	<i>Hypericum kalmianum</i>	Pot O' Gold	2 Gal.	NATIVE
Iv	12	<i>Ilex verticillata</i>	Winterberry Holly	2 Gal.	NATIVE

Ra	146	<i>Rhus aromatica 'Glo-Low'</i>	Fragrant Sumac	2 Gal.	ADAPTABLE
Rb	19	<i>Rosa blanda</i>	Meadow Rose	2 Gal.	NATIVE
Sa	33	<i>Spiraea alba</i>	Meadowsweet	2 Gal.	NATIVE
Vc	22	<i>Viburnum cassinoides</i>	Witherod Viburnum	2 Gal.	NATIVE
VI	14	<i>Viburnum lentago</i>	Nannyberry	2 Gal.	NATIVE
FERNS					
Af	80	<i>Athyrium filix-femina</i>	Lady Fern	1 Gal.	NATIVE
PERENNIALS AND GRASSES					
ac	97	<i>Allium cernuum</i>	Nodding onion	1 Gal.	NATIVE
af	47	<i>Agastache foeniculum</i>	Anise Hyssop	1 Gal.	NATIVE
as	42	<i>Allium schoenoprasum</i>	Wild Chives	1 Gal.	NATIVE
at	34	<i>Asclepias tuberosa</i>	Butterfly Milkweed	1 Gal.	NATIVE
cc1	65	<i>Cornus canadensis</i>	Bunchberry	1 Gal.	NATIVE
cc2	154	<i>Calamagrostis canadensis</i>	Canada Bluejoint	1 Gal.	NATIVE
cp	83	<i>Carex pensylvanica</i>	Oak Sedge	1 Gal.	NATIVE
ha	21	<i>Helenium autumnale</i>	Common Sneezeweed	1 Gal.	NATIVE
rh	59	<i>Rudbeckia hirta</i>	Black-eyed Susan	1 Gal.	NATIVE
sn	87	<i>Symphotrichum novae-angliae</i>	New England Aster	1 Gal.	NATIVE

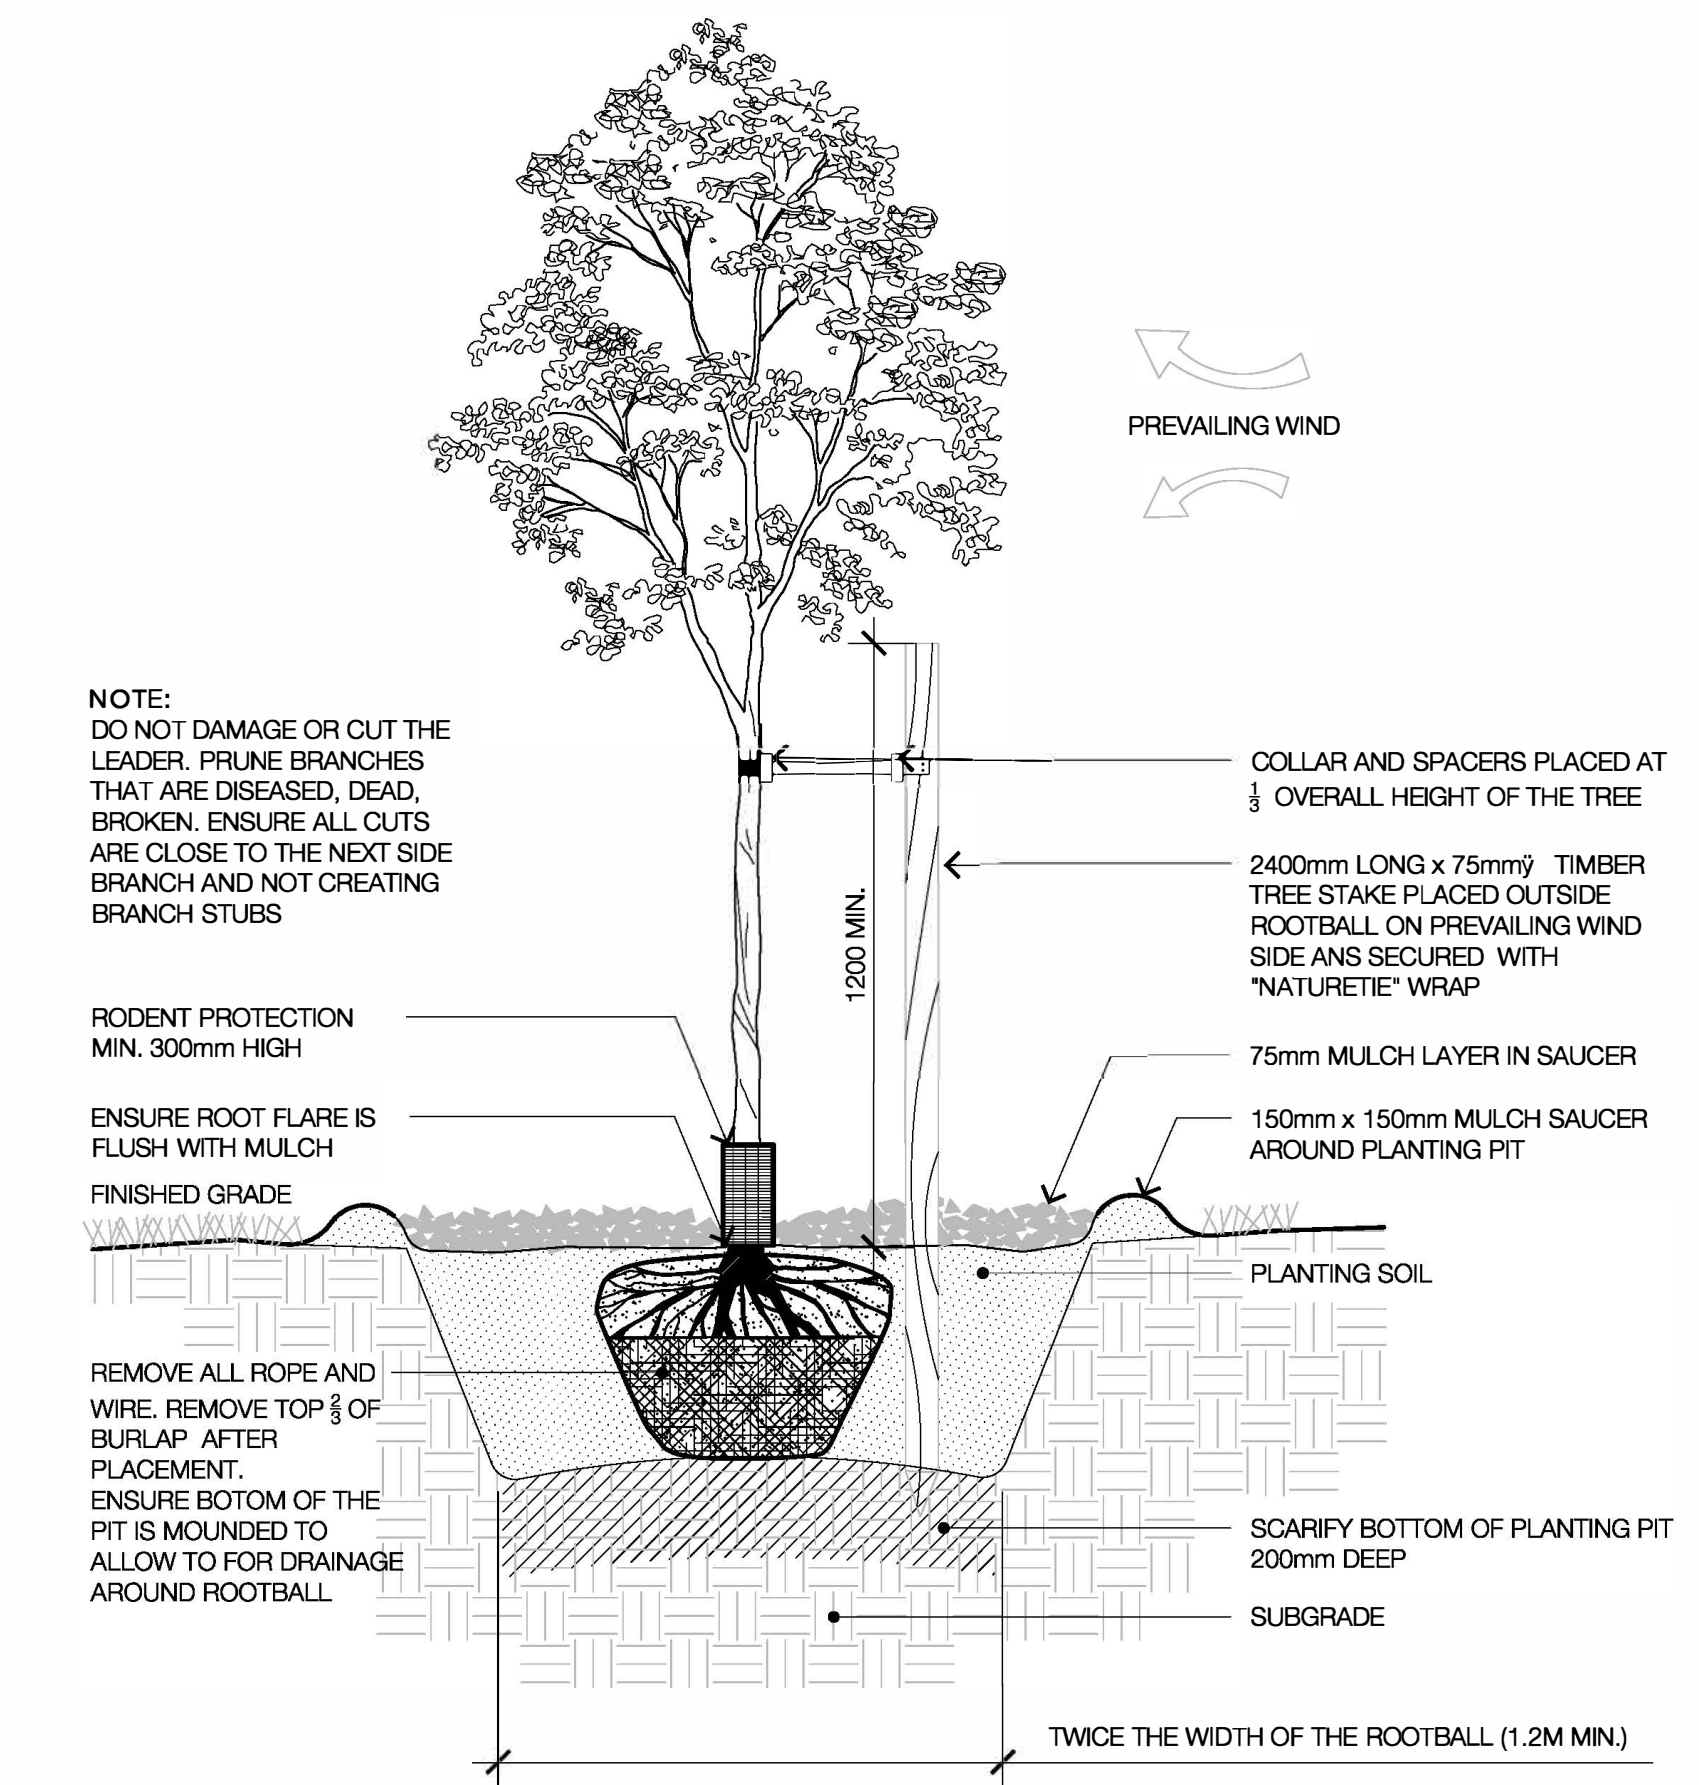


1 DECIDUOUS TREE PLANTING

NTS

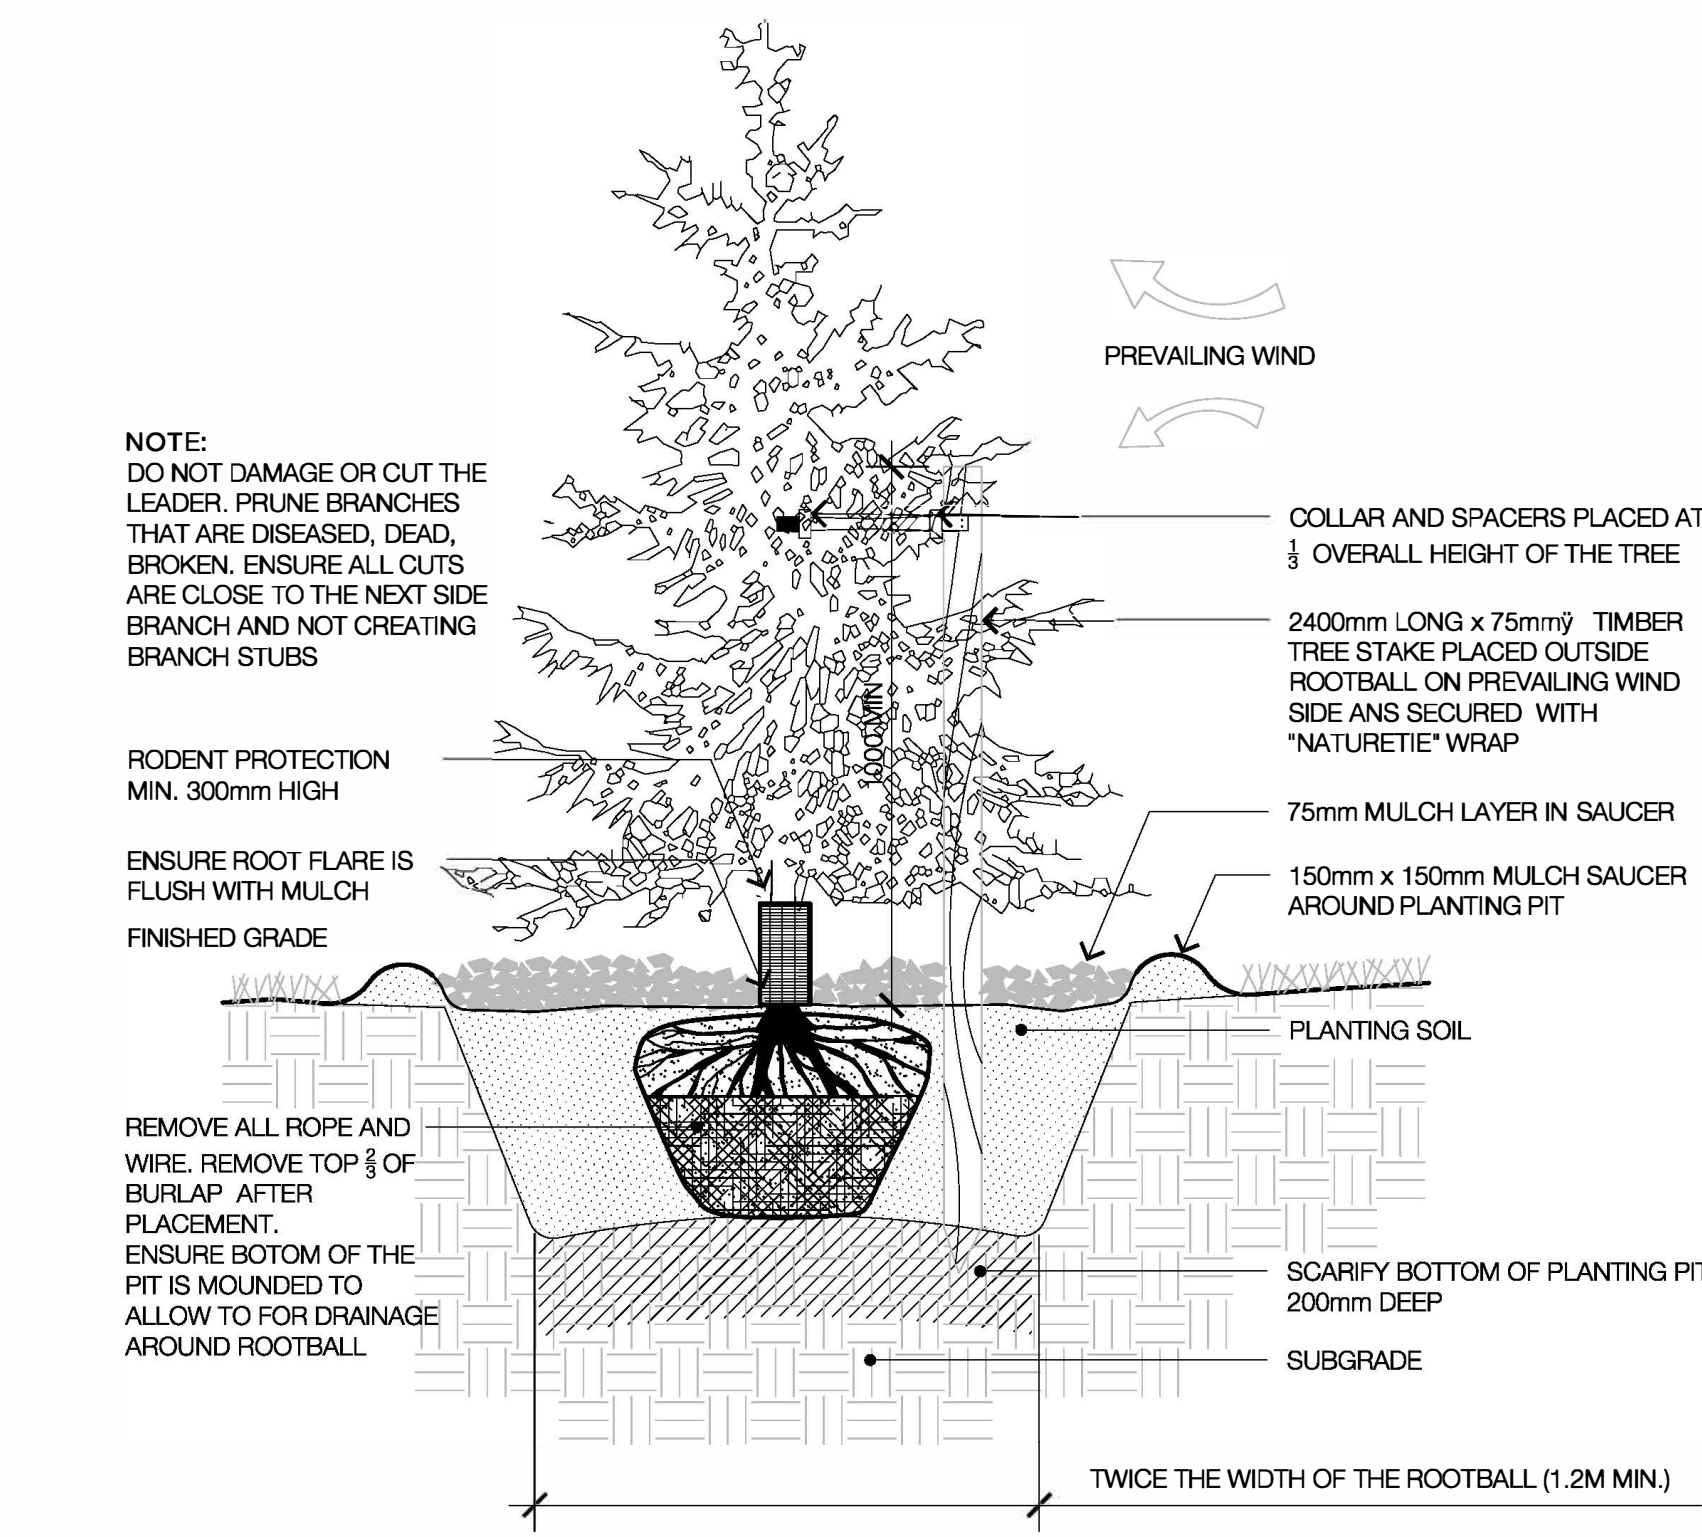


2 CONIFEROUS TREE PLANTING

NTS

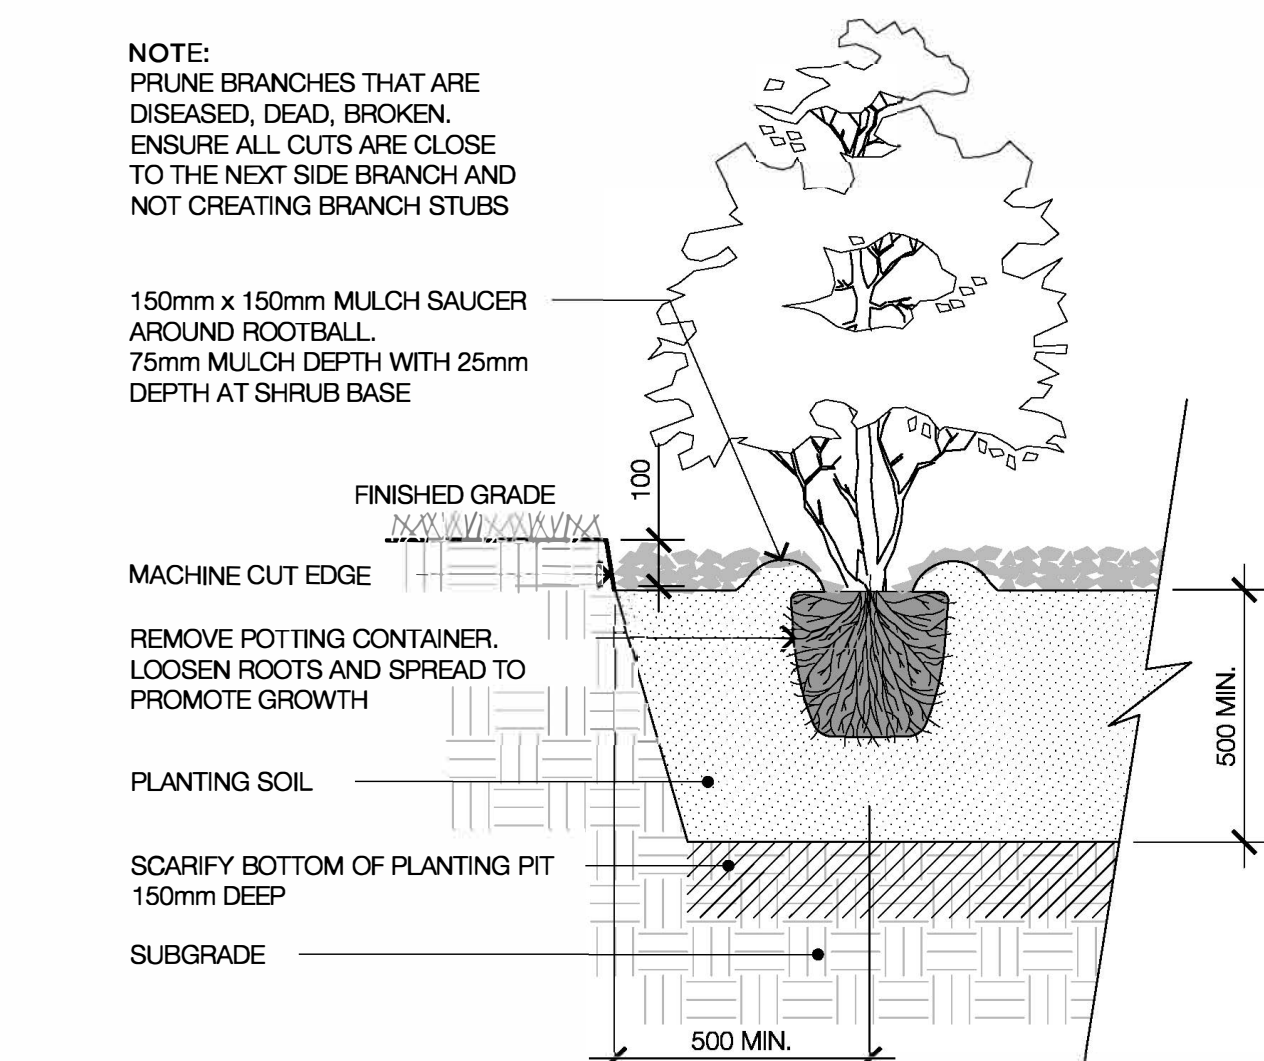


3 SHRUB PLANTING

NTS

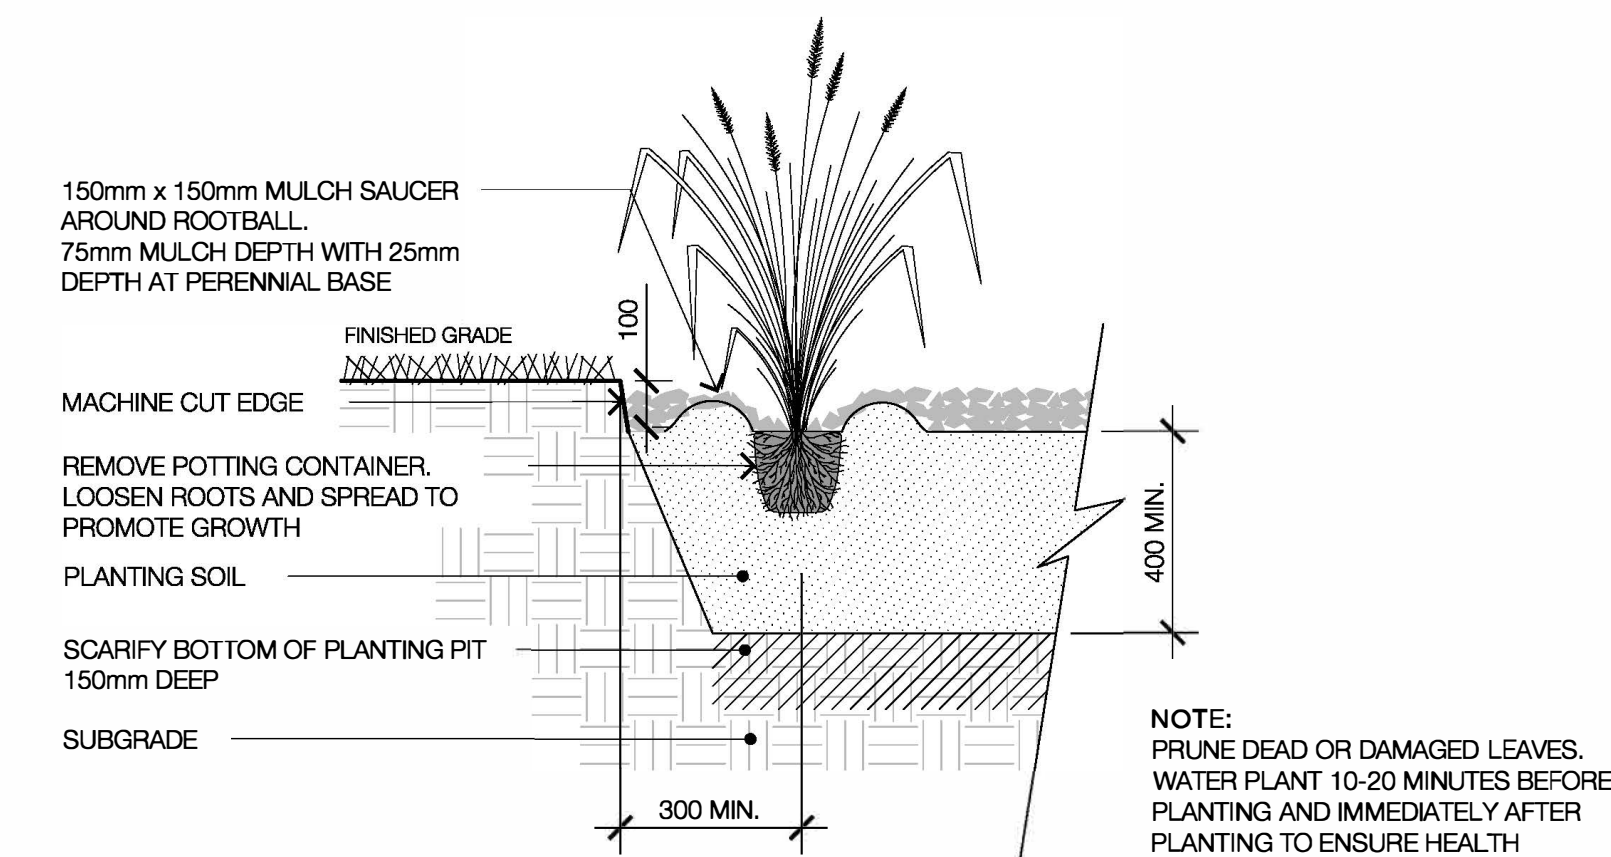


4 PERENNIAL & GRASS PLANTING

NTS

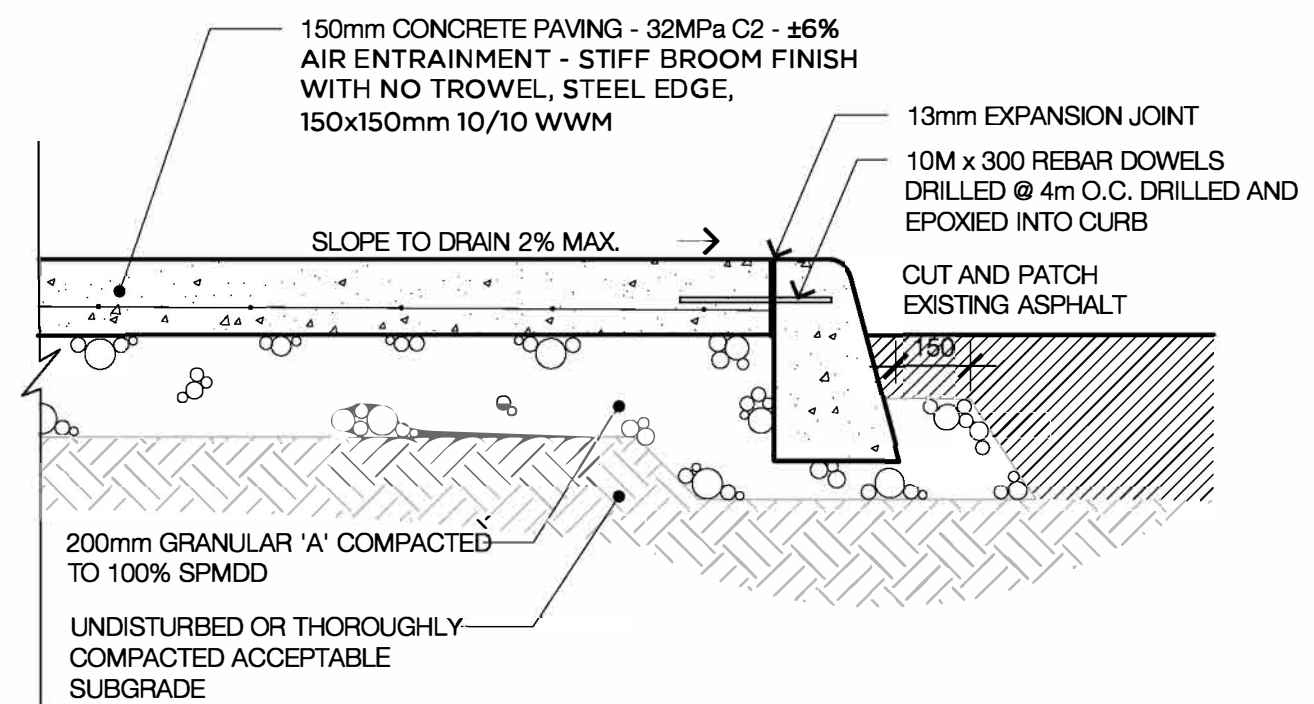


5 LIGHT DUTY CIP CONCRETE PAVING

1:15

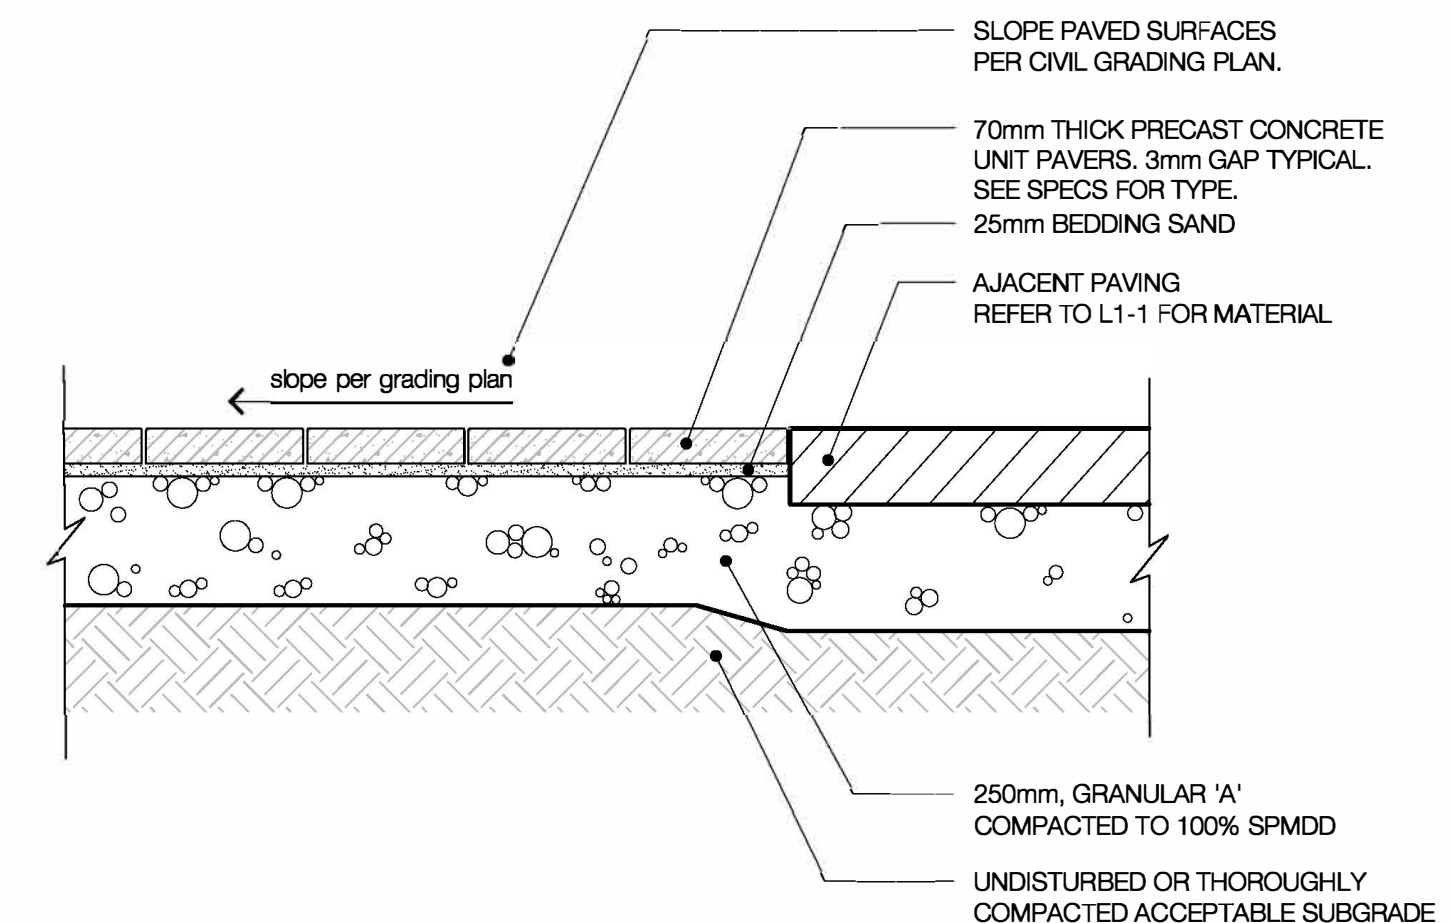


6 LIGHT DUTY CONCRETE UNIT PAVING

1:15

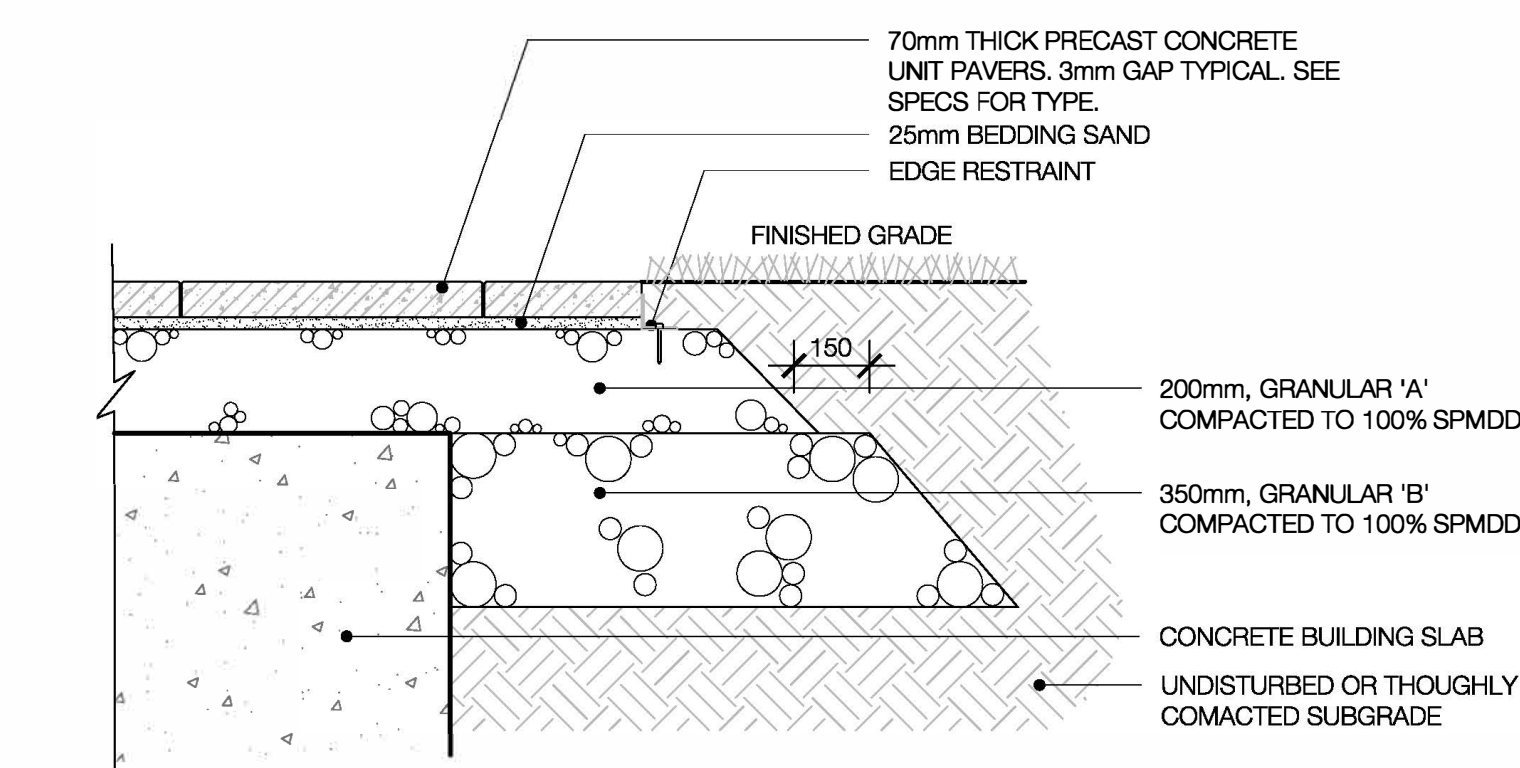


7 HEAVY DUTY CONCRETE UNIT PAVING

1:15

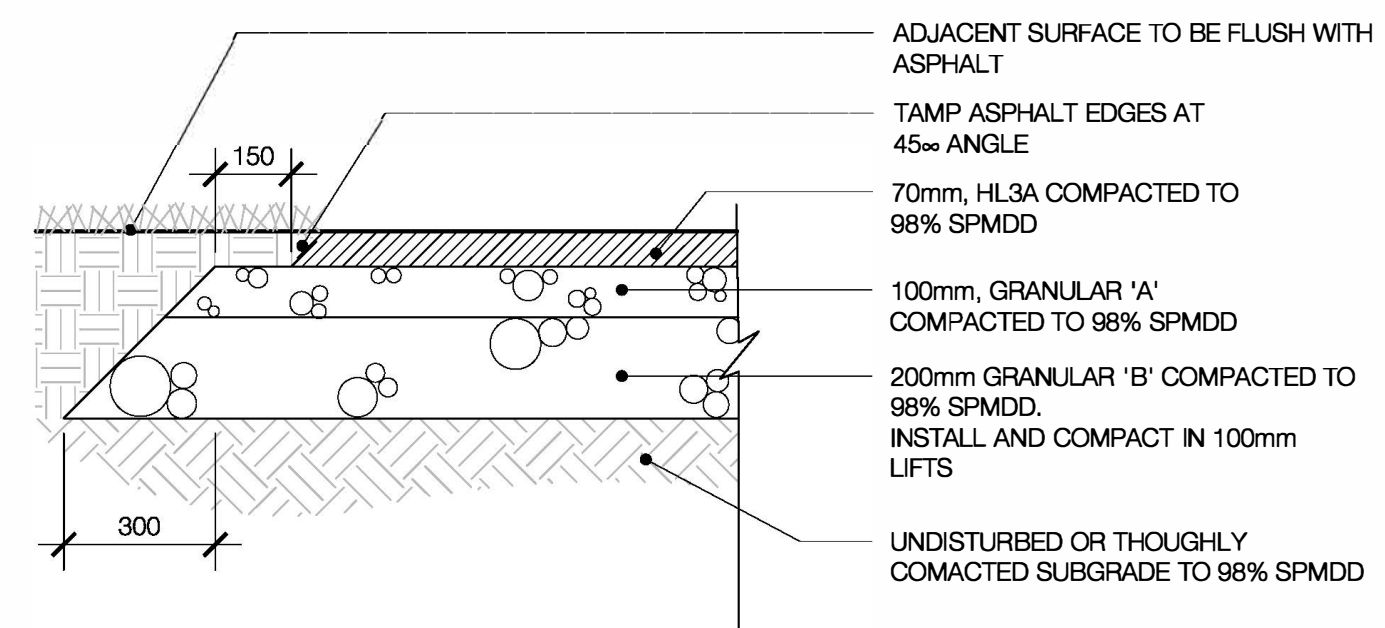

8 LIGHT DUTY ASPHALT PAVING

1:15

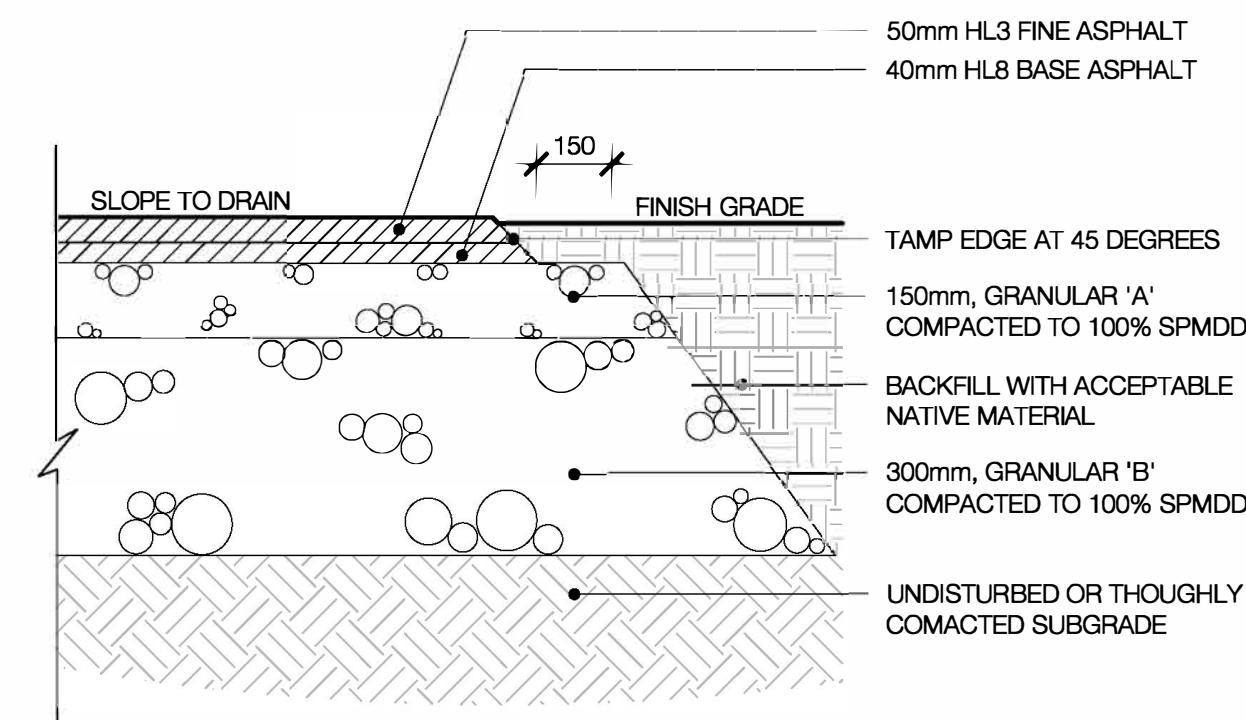

9 HEAVY DUTY ASPHALT PAVING

1:15

GENERAL NOTES

- CONTRACTOR SHALL CHECK AND VERIFY ALL DIMENSIONS ON SITE AND REPORT ANY DISCREPANCIES, ERRORS AND/OR OMISSIONS TO THE LANDSCAPE ARCHITECT PRIOR TO COMMENCING WORK.
- ALL UNDERGROUND UTILITIES TO BE LOCATED BY THE CONTRACTOR PRIOR TO THE COMMENCEMENT OF ANY WORK. THE LANDSCAPE ARCHITECT BEARS NO RESPONSIBILITY FOR ANY UNKNOWN SUBSURFACE CONDITIONS.
- CONTRACTOR TO COMPLETE LAYOUT TO APPROVAL OF LANDSCAPE ARCHITECT PRIOR TO ANY EXCAVATION.
- ALL DISTURBED AREAS TO BE RESTORED TO ORIGINAL CONDITION OR BETTER UNLESS OTHERWISE SPECIFIED.
- ALL WORK SHALL BE IN ACCORDANCE WITH THE ONTARIO BUILDING CODE AND ALL SUPPLEMENTS AND APPLICABLE MUNICIPAL REGULATIONS.
- ALL WORK SHALL BE IN ACCORDANCE WITH THE GEOTECHNICAL INVESTIGATION.
- THIS DRAWING IS TO BE READ IN CONJUNCTION WITH ALL OTHER PROJECT DRAWINGS AND SPECIFICATIONS.
- ALL GENERAL SITE INFORMATION AND CONDITIONS HAVE BEEN COMPILED FROM EXISTING PLANS, SURVEYS, AERIAL PHOTOS AND LANDSCAPE ARCHITECT'S FIELD NOTES. SURVEY AND TOPOGRAPHICAL INFORMATION HAS BEEN PROVIDED IN DIGITAL FORMAT AND IS INCORPORATED INTO THIS DRAWING.
- THIS DRAWING IS AN INSTRUMENT OF SERVICE AND REQUIRES THE PERMISSION OF THE LANDSCAPE ARCHITECT FOR USE. COPYRIGHT IS RESERVED BY THE FOTENN CONSULTANTS INC.
- DRAWING MAY NOT BE USED FOR CONSTRUCTION UNTIL NOTED AS ISSUED FOR CONSTRUCTION.
- ALL DIMENSIONS IN MILLIMETERS UNLESS OTHERWISE NOTED.
- DO NOT SCALE DRAWING.

LEGEND

REVISIONS

NO.	DATE	DESCRIPTION	BY
1	15/08/2018	ISSUED FOR SPA	PDF/HJC
		MILESTONE / FAIT SAILLANT	FORMAT

PROJECT / LOCATION :

788 MARCH ROAD

OTTAWA, ONTARIO

CLIENT

10731854 CANADA INC.


47, Clarence Street, Suite 406

Ottawa ON K1N 9K1

FOTENN

Planning + Design


223 McLeod Street, Ottawa ON K2P 0Z8 613.730.5709 www.fotenn.com

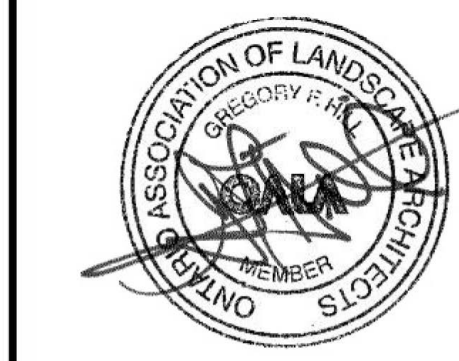

SHEET TITLE

DETAILS

REVIEWED	GH	DRAWING NO.
DRAWN	KAKZ	
DATE	23 JULY 2018	SHEET NO.
SCALE	AS NOTED	L3-1

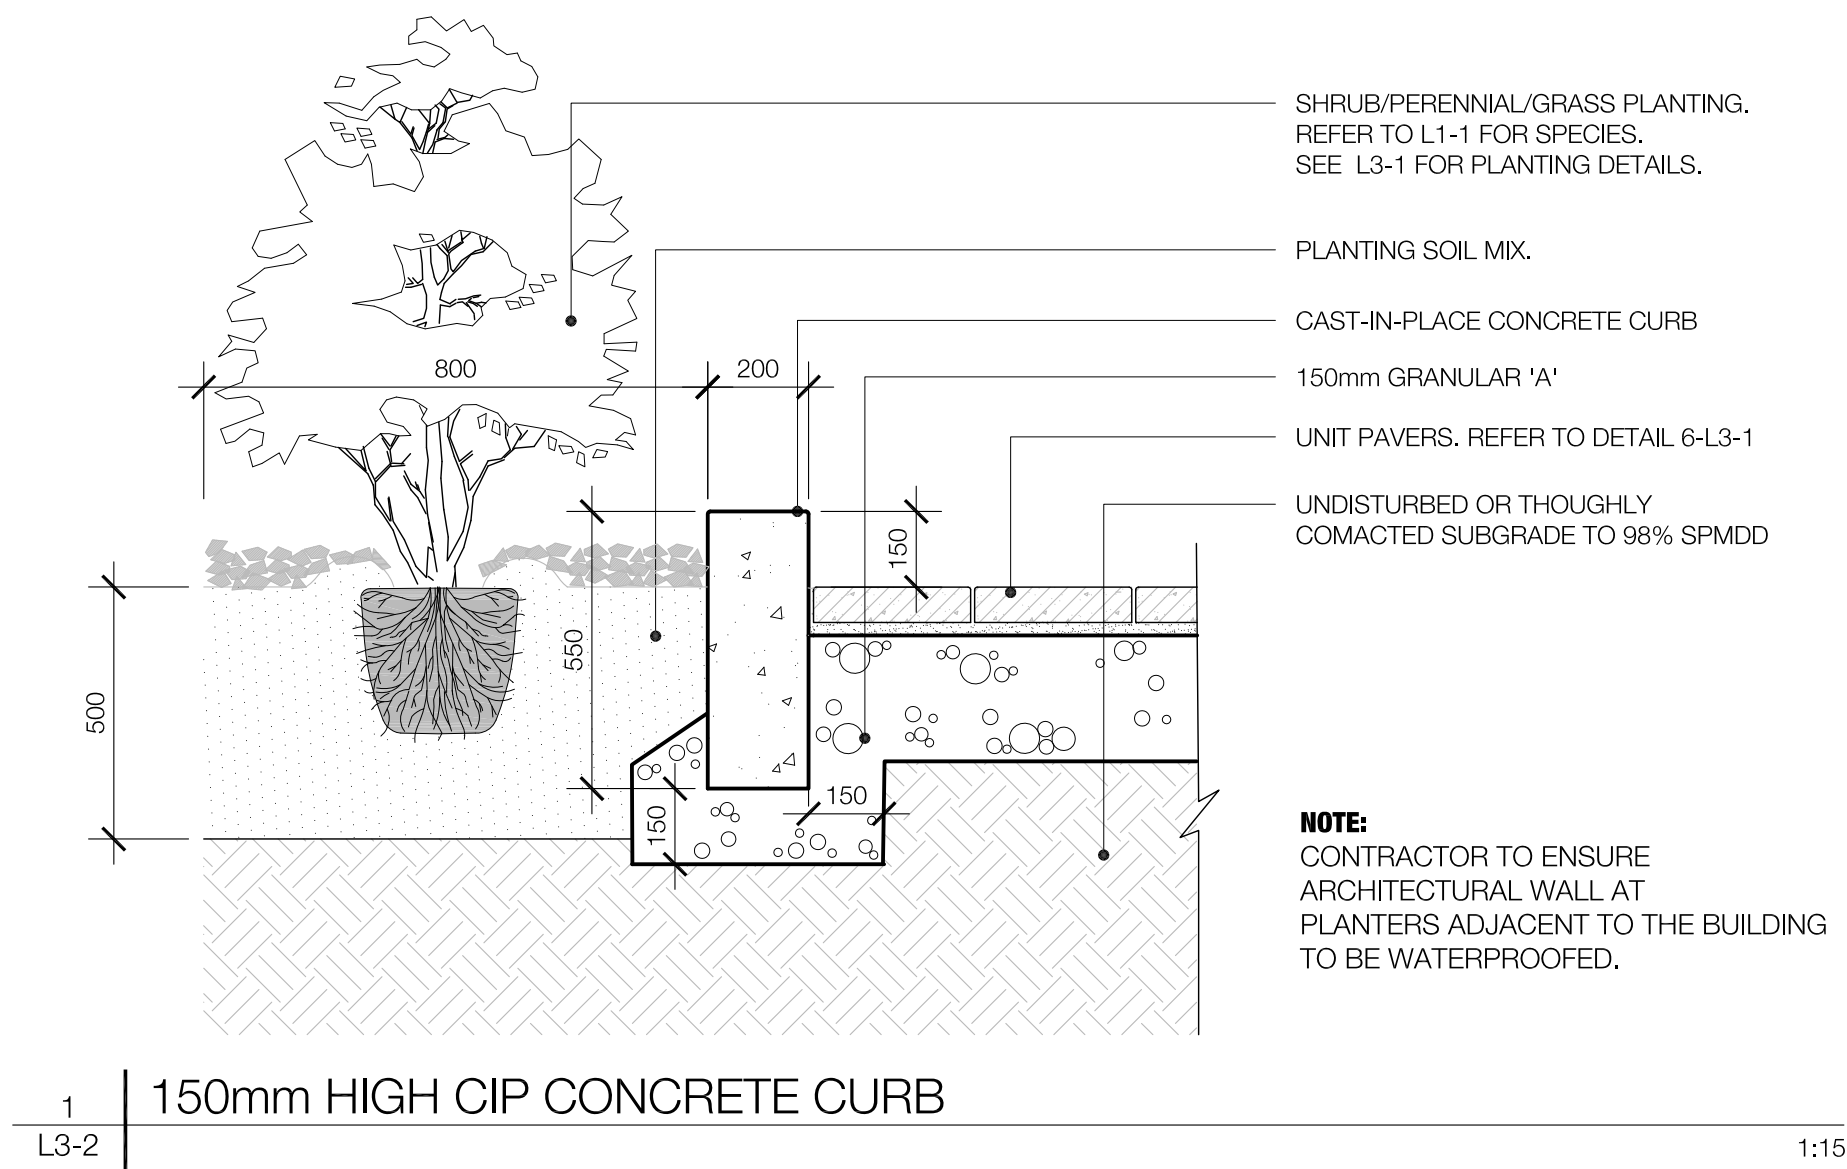

GENERAL NOTES

1. CONTRACTOR SHALL CHECK AND VERIFY ALL DIMENSIONS ON SITE AND REPORT ANY DISCREPANCIES, ERRORS AND/OR OMISSIONS TO THE LANDSCAPE ARCHITECT PRIOR TO COMMENCING WORK.
2. ALL UNDERGROUND UTILITIES TO BE LOCATED BY THE CONTRACTOR PRIOR TO THE COMMENCEMENT OF ANY WORK. THE LANDSCAPE ARCHITECT BEARS NO RESPONSIBILITY FOR ANY UNKNOWN SUBSURFACE CONDITIONS.
3. CONTRACTOR TO COMPLETE LAYOUT TO APPROVAL OF LANDSCAPE ARCHITECT PRIOR TO ANY EXCAVATION.
4. ALL DISTURBED AREAS TO BE RESTORED TO ORIGINAL CONDITION OR BETTER UNLESS OTHERWISE SPECIFIED.
5. ALL WORK SHALL BE IN ACCORDANCE WITH THE ONTARIO BUILDING CODE AND ALL SUPPLEMENTS AND APPLICABLE MUNICIPAL REGULATIONS.
6. ALL WORK SHALL BE IN ACCORDANCE WITH THE GEOTECHNICAL INVESTIGATION.
7. THIS DRAWING IS TO BE READ IN CONJUNCTION WITH ALL OTHER PROJECT DRAWINGS AND SPECIFICATIONS.
8. ALL GENERAL SITE INFORMATION AND CONDITIONS HAVE BEEN COMPILED FROM EXISTING PLANS, SURVEYS, AERIAL PHOTOS, AND LANDSCAPE ARCHITECT'S FIELD NOTES, SURVEY AND TOPOGRAPHICAL INFORMATION HAS BEEN PROVIDED IN DIGITAL FORMAT AND IS INCORPORATED INTO THIS DRAWING.
9. THIS DRAWING IS AN INSTRUMENT OF SERVICE AND REQUIRES THE PERMISSION OF THE LANDSCAPE ARCHITECT FOR USE. COPYRIGHT IS RESERVED BY THE FOTENN CONSULTANTS INC.
10. DRAWING MAY NOT BE USED FOR CONSTRUCTION UNTIL NOTED AS ISSUED FOR CONSTRUCTION.
11. ALL DIMENSIONS IN MILLIMETERS UNLESS OTHERWISE NOTED.
12. DO NOT SCALE DRAWING.

LEGEND

REVISIONS

1	15/08/2018	ISSUED FOR SPA	PDF+HC
NO.	D/M/Y	MILESTONE / FAIT SAILLANT	FORMAT

PROJECT / LOCATION :

788 MARCH ROAD

OTTAWA, ONTARIO

CLIENT

10731854 CANADA INC.
47, Clarence Street, Suite 406
Ottawa ON K1N 9K1

FOTENN
Planning + Design

223 McLeod Street, Ottawa ON K2P 0Z8 613.730.5709 www.fotenn.com



SHEET TITLE

DETAILS

REVIEWED	GH	DRAWING NO.
DRAWN	KA/KZ	
DATE	23 JULY 2018	SHEET NO.
SCALE	AS NOTED	L3-2