



170 Main Street HAMEL
Ottawa, ON, K1S 1C2 DESIGN
(613) 232 9081 Tel. AND
info@HdandP.com PLANNING

PROJECT TITLE

360 BOOTH STREET

9	REVISION 9	2018-08-28
8	REVISION 8	2018-08-21
7	REVISION 7	2018-06-25
6	REVISION 6	2018-05-02
5	REVISIONS	2018-04-11
4	CL. CHANGES	2018-03-20
3	4 FL. 18 UNIT	2018-02-21
2	4 FL. FSI 1.96	2018-01-16
1	CLIENT REVIEW	2017-09-06

DRAWING TITLE:

ELEVATIONS

PROJECT No. :

2017-18

DATE: 2017-09-06

SCALE: NOTED

DWG BY: NKS


DWG No:

A-10



FRONT /EAST/ ELEVATION

SCALE: 3/64" = 1'-0"

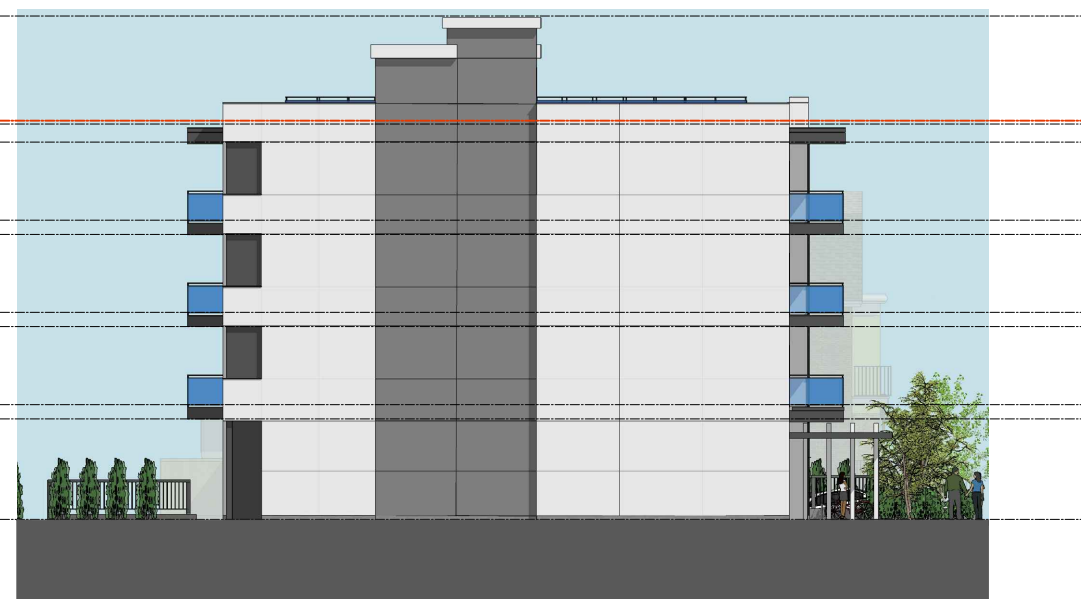

SIDE /SOUTH/ ELEVATION

SCALE: 3/64" = 1'-0"



REAR / WEST/ ELEVATION

SCALE: 3/64" = 1'-0"



SIDE / WEST/ ELEVATION

SCALE: 3/64" = 1'-0"