


Derrick Moodie

DERRICK MOODIE
MANAGER
 PLANNING, INFRASTRUCTURE & ECONOMIC
 DEVELOPMENT DEPARTMENT, CITY OF OTTAWA

APPROVED
 By Derrick Moodie at 12:56 pm, Sep 25, 2018

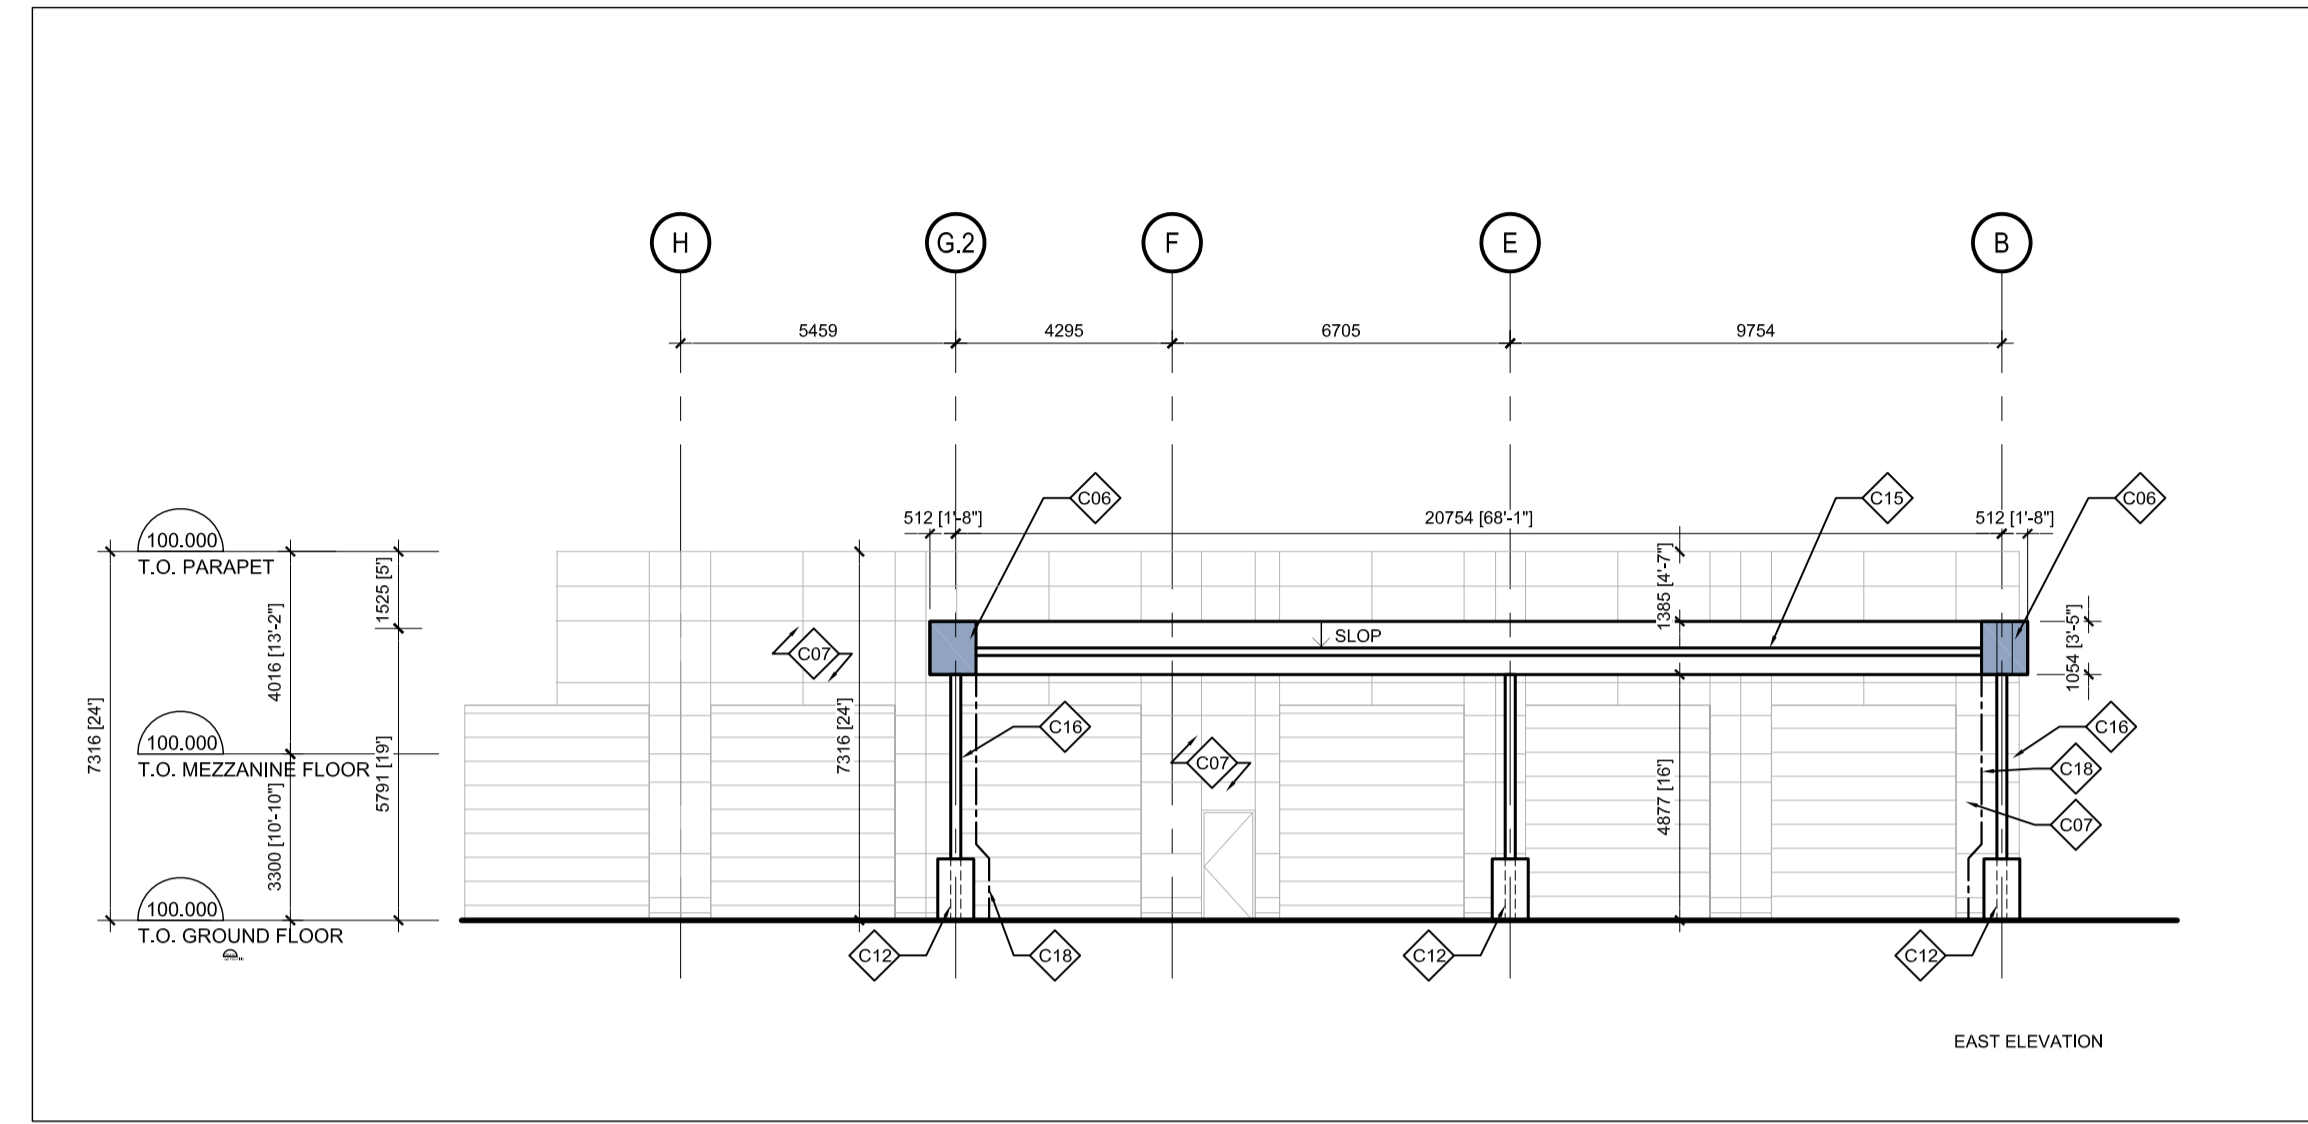

3 EAST CANOPY ELEVATION
 A201 SCALE 1: 150

